


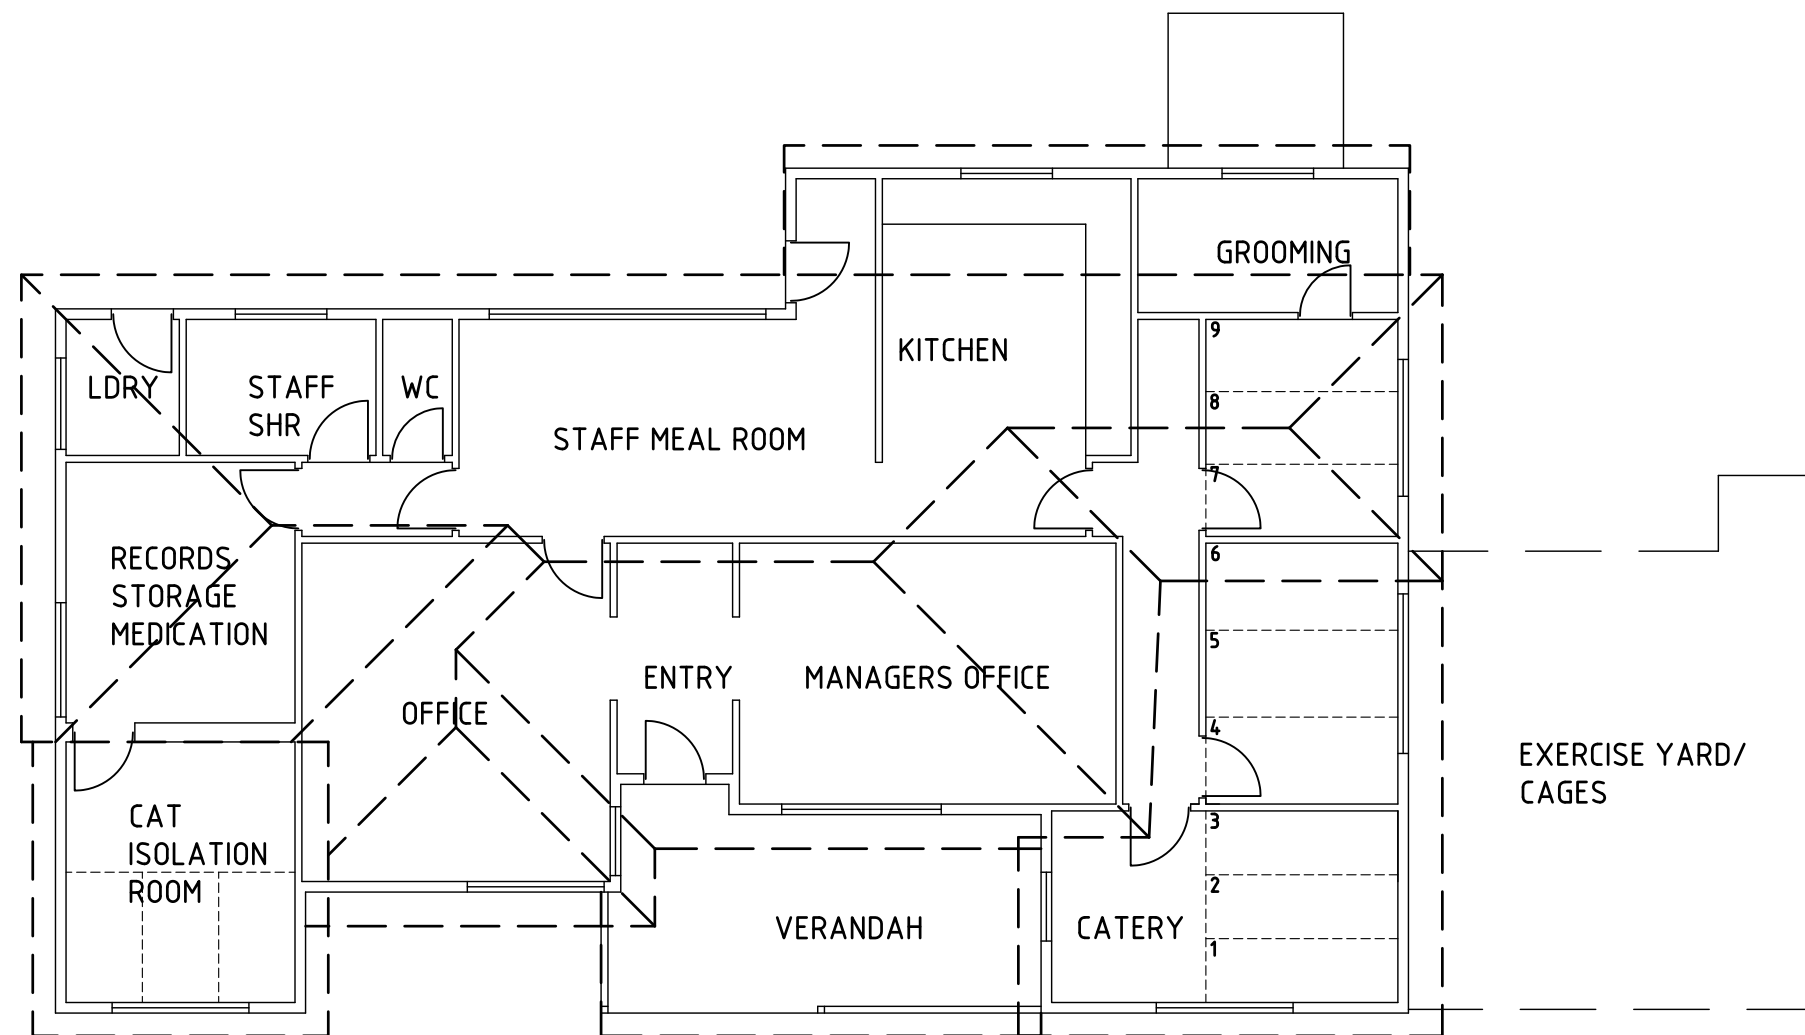

FLOOR PLAN - EXISTING

DEVELOPMENT APPLICATION		A	14.07.2020
AMENDED:	ISSUE:	BY:	DATE:

**ROB CRUMP DESIGN**
BUILDING DESIGN + DRAFTING CONSULTANTS

A.B.N. 14 721 765 945
30 Sunnymede Close
Asquith N.S.W. 2077
Mobile: 0412 581 313
Email: info@robcrumpdesign.com.au

ANSCHAU PROPERTY

**1 BIBBENLUKE AVENUE
DUFFYS FOREST NSW 2084**

Scale: 1:100 @ A3 plot size
Date: 14 July 2020
Job No: 2589/01

DRAWN: R.C.	CHECKED: R.C.	ISSUE:
-----------------------	-------------------------	--------