


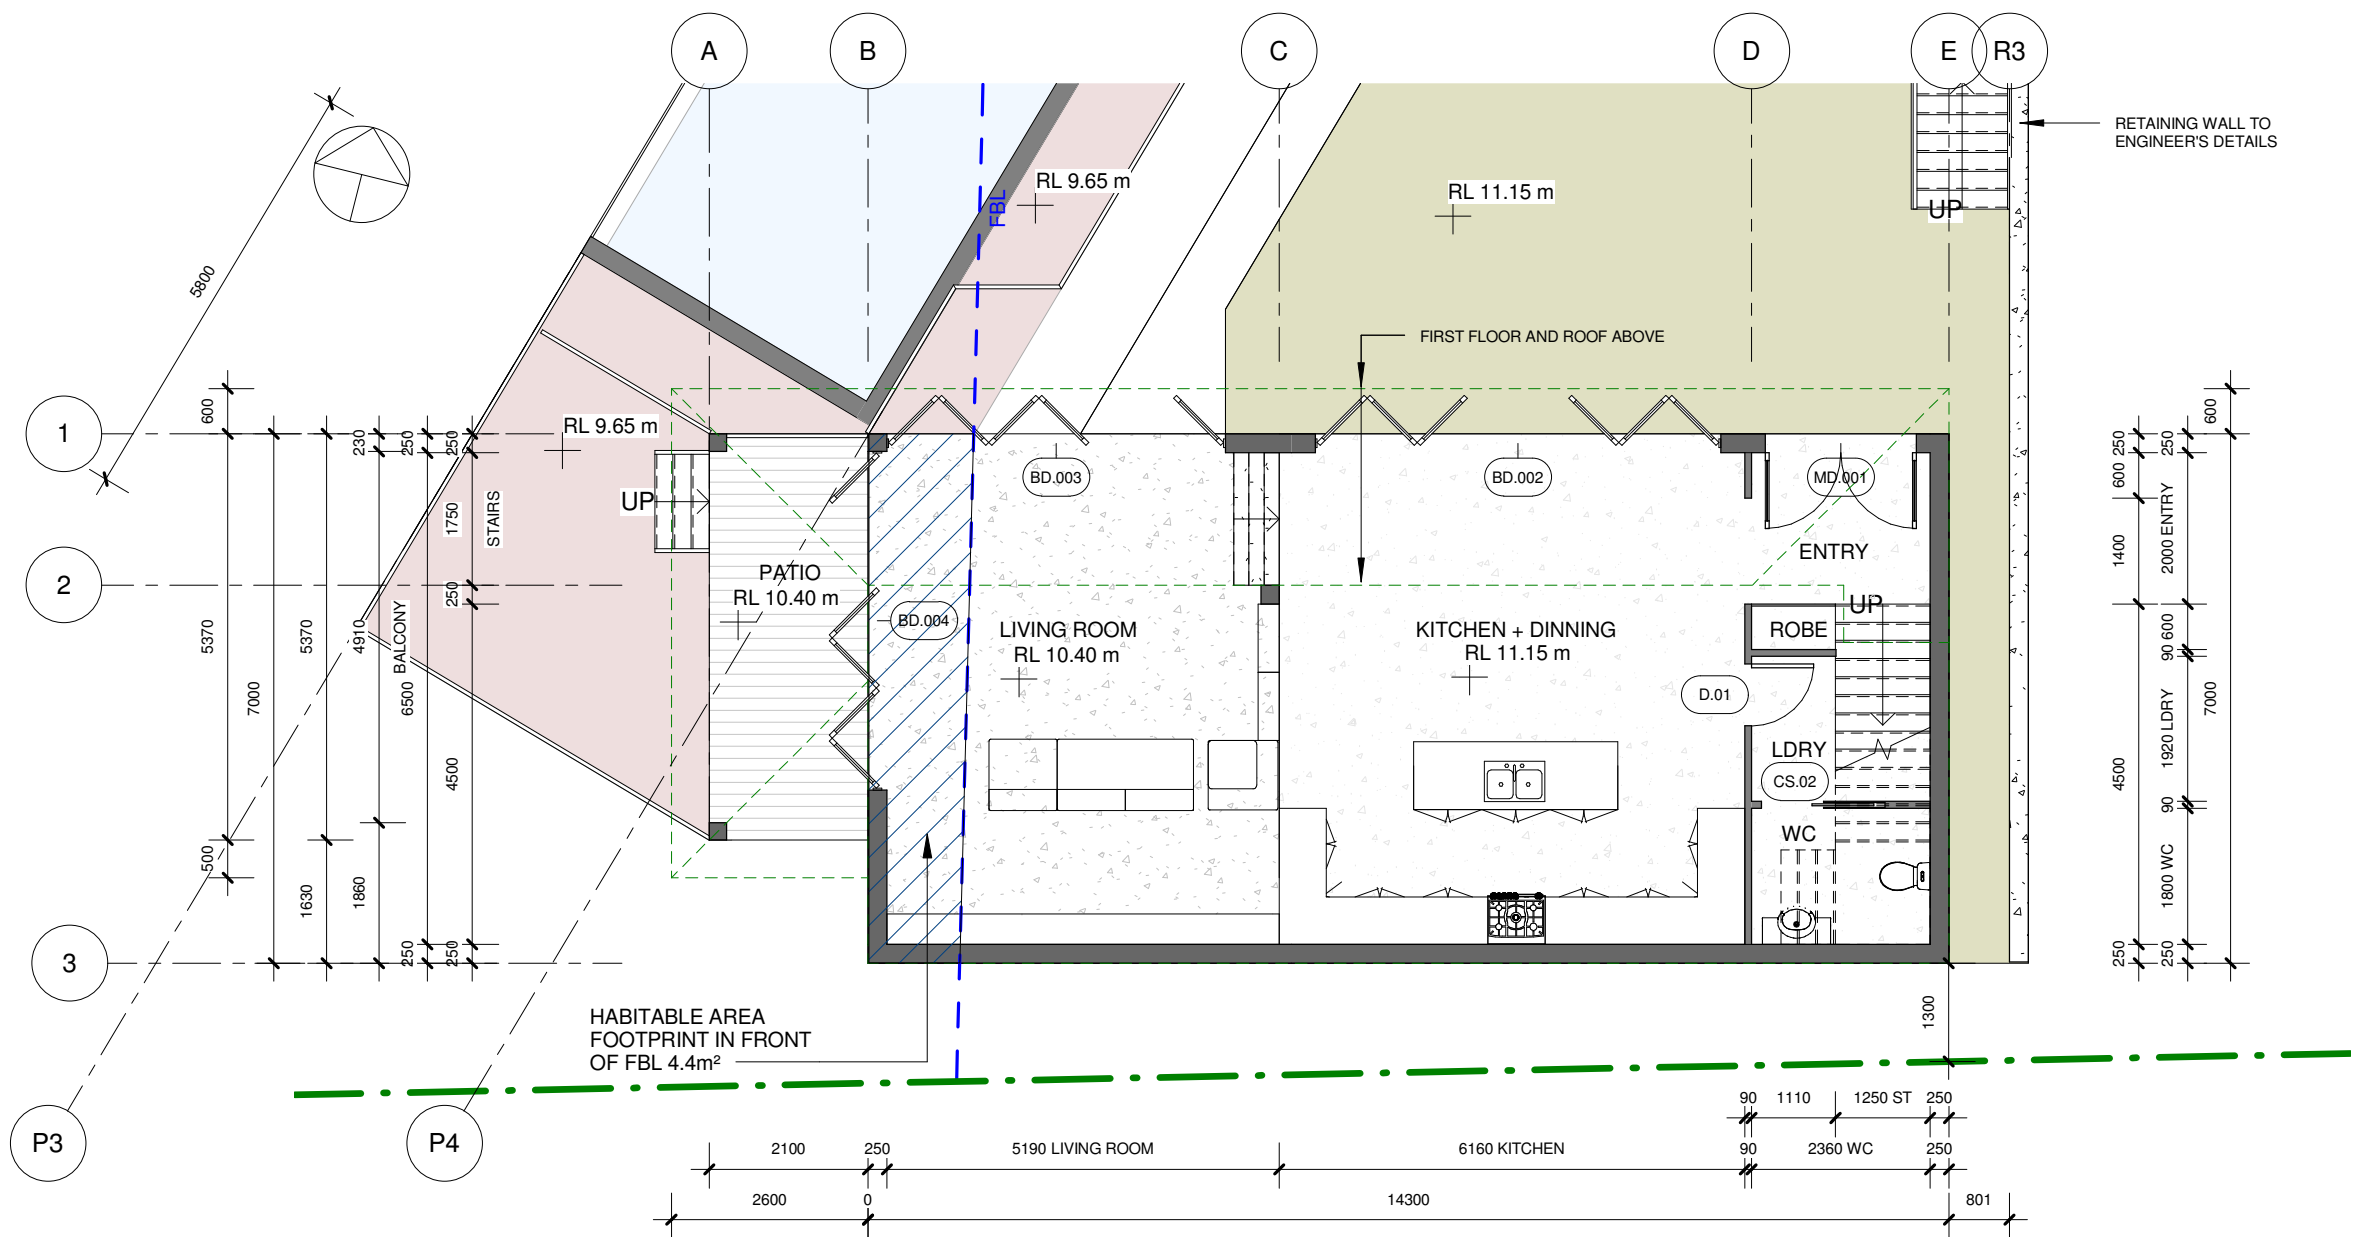

1 | GROUND FLOOR

1 : 100

WINDOW SCHEDULE					
Type Mark	Opening Size		Head Height	Count	Comments
	Width	Height			
W.101	1000	600	2400	1	North
W.102	2700	600	2400	1	North
W.103	3200	600	2400	2	North
W.105	1200	1200	2100	1	West
W.106	2500	600	2000	1	South

DOOR SCHEDULE				
Mark	Width	Height	Head Height	Comments
BD.002	5361	2200	2200	Bifold - North
BD.003	4478	2900	2900	Bifold - North
BD.004	4478	2900	2900	Bifold - West
CS.02	820	2040	2040	
D.01	820	2200	2200	
D.03	820	2040	2040	
D.04	820	2200	2200	
D.05	820	2040	2040	
MD.001	2000	2150	2150	
R.01	1524	2032	2032	
R.02	1524	2032	2032	

	DATE	PROJECT NO.	AMENDMENT
	22/02/2016	DA012016SG	
NOTE	DO NOT SCALE OF DRAWINGS ALL DIMENSIONS MUST BE VERIFIED ON SITE		
PROJECT	GIRDIS RESIDENCE KNOCK DOWN AND REBUILD SMJ INVESTMENTS PTY LTD 967 BARRENJOEY RD PALM BEACH		
DRAWING TITLE	GROUND FLOOR		
PROJECT CONSULTANTS	BLUE SKY BUILDING DESIGNS ARCHITECTURAL DRAFTING - 3D VISUALISATIONS PO Box 167 Newport NSW 2106 M 0414 310 171 E info@bsbd.com.au		
	SHEET	SCALE	ISSUE
	A3	1 : 100	DA ISSUE
	DRAWING NO.	DESIGN	DRAWN
	A-102	SG	KM