




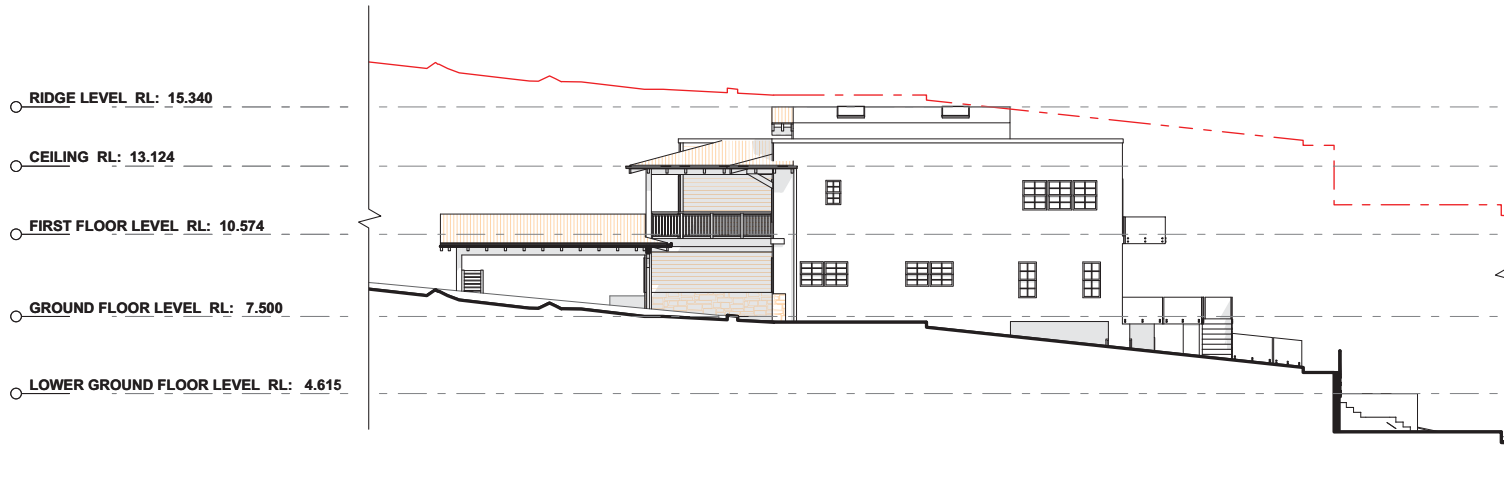


1 SOUTH ELEVATION 1:200

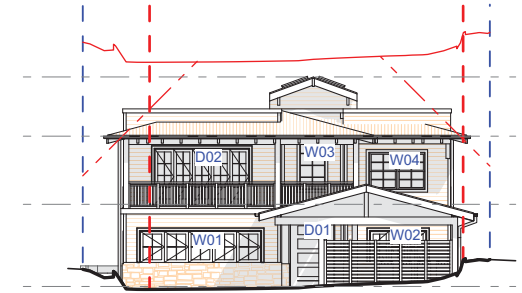

2 WEST ELEVATION 1:200

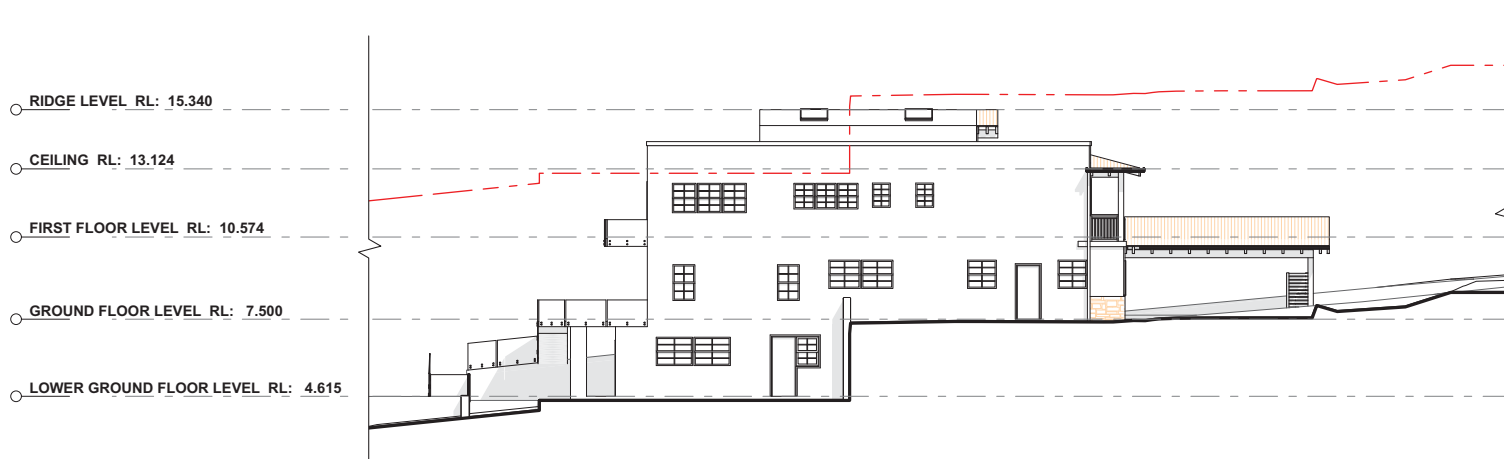

3 NORTH ELEVATION 1:200

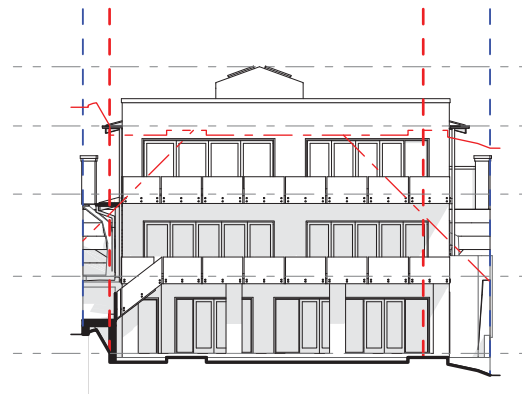

4 EAST ELEVATION 1:200



ACTION PLANS

m: 0426 957 518
e: operations@actionplans.com.au
w: www.actionplans.com.au

REV.	DATE	COMMENTS	DRWN	NOTES
A	26/03/20	DA DOCUMENTATION	EAS	This drawing is the copyright of Action Plans and not be altered, reproduced or transmitted in any form or by any means in part or in whole with the written permission of Action Plans. Do not scale measure from drawings. Figured dimensions are to be used only. The Builder/Contractor shall check and verify all levels and dimensions on site prior to commencement of any work, creation of shop drawings, or fabrication of components. All errors and omissions are to be verified by the Builder/Contractor and referred to the designer prior to the commencement of works.

LEGEND

CLIENT

Michael Johnson

PROJECT ADDRESS

20 Rednal Street Mona
Vale NSW 2103

DRAWING NO.

NP02

DATE

Thursday, 26 March
2020

DRAWING NAME

NOTIFICATION PLAN 2

SCALE

1:200 @A3