


1 SOUTH ELEVATION
1:100



2 28 BEACH STREET, WEST ELEVATION
1100

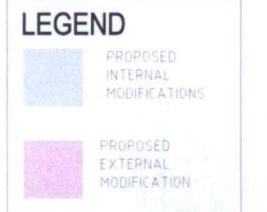

3 28 BEACH STREET, EAST ELEVATION
1100



CLIENT
WOODOSE PL

SCALE	1:100 (A1)	DATE	DECEMBER 2012
DRAWN	RH	PROJECT	12003

DA 2003^D

LEGEND



CR - PAINTED CEMENT RENDER
FC - PAINTED FIBRE CEMENT
MD - COLORBOND METAL
DECK ROOFING
WB - PAINTED WEATHER BOARD




BEACH STREET

NOTE
All dimensions to be verified prior to commencement of any shop drawings or fabrication. Shop drawings are to be approved before construction. All dimensions are in millimetres unless otherwise noted. Annotate dimensions are to be used in preference to scaling from drawings.
This drawing is the property of ANTHONY VAVAYIS & ASSOCIATES PTY LTD and any reproduction or distribution without prior consent constitutes a breach of copyright.

LEGEND

LEGEND

- DEMOLITION
- EXISTING WALLS TO BE RETAINED
- NEW WALLS
- PROPOSED INTERNAL MODIFICATIONS
- PROPOSED EXTERNAL MODIFICATION

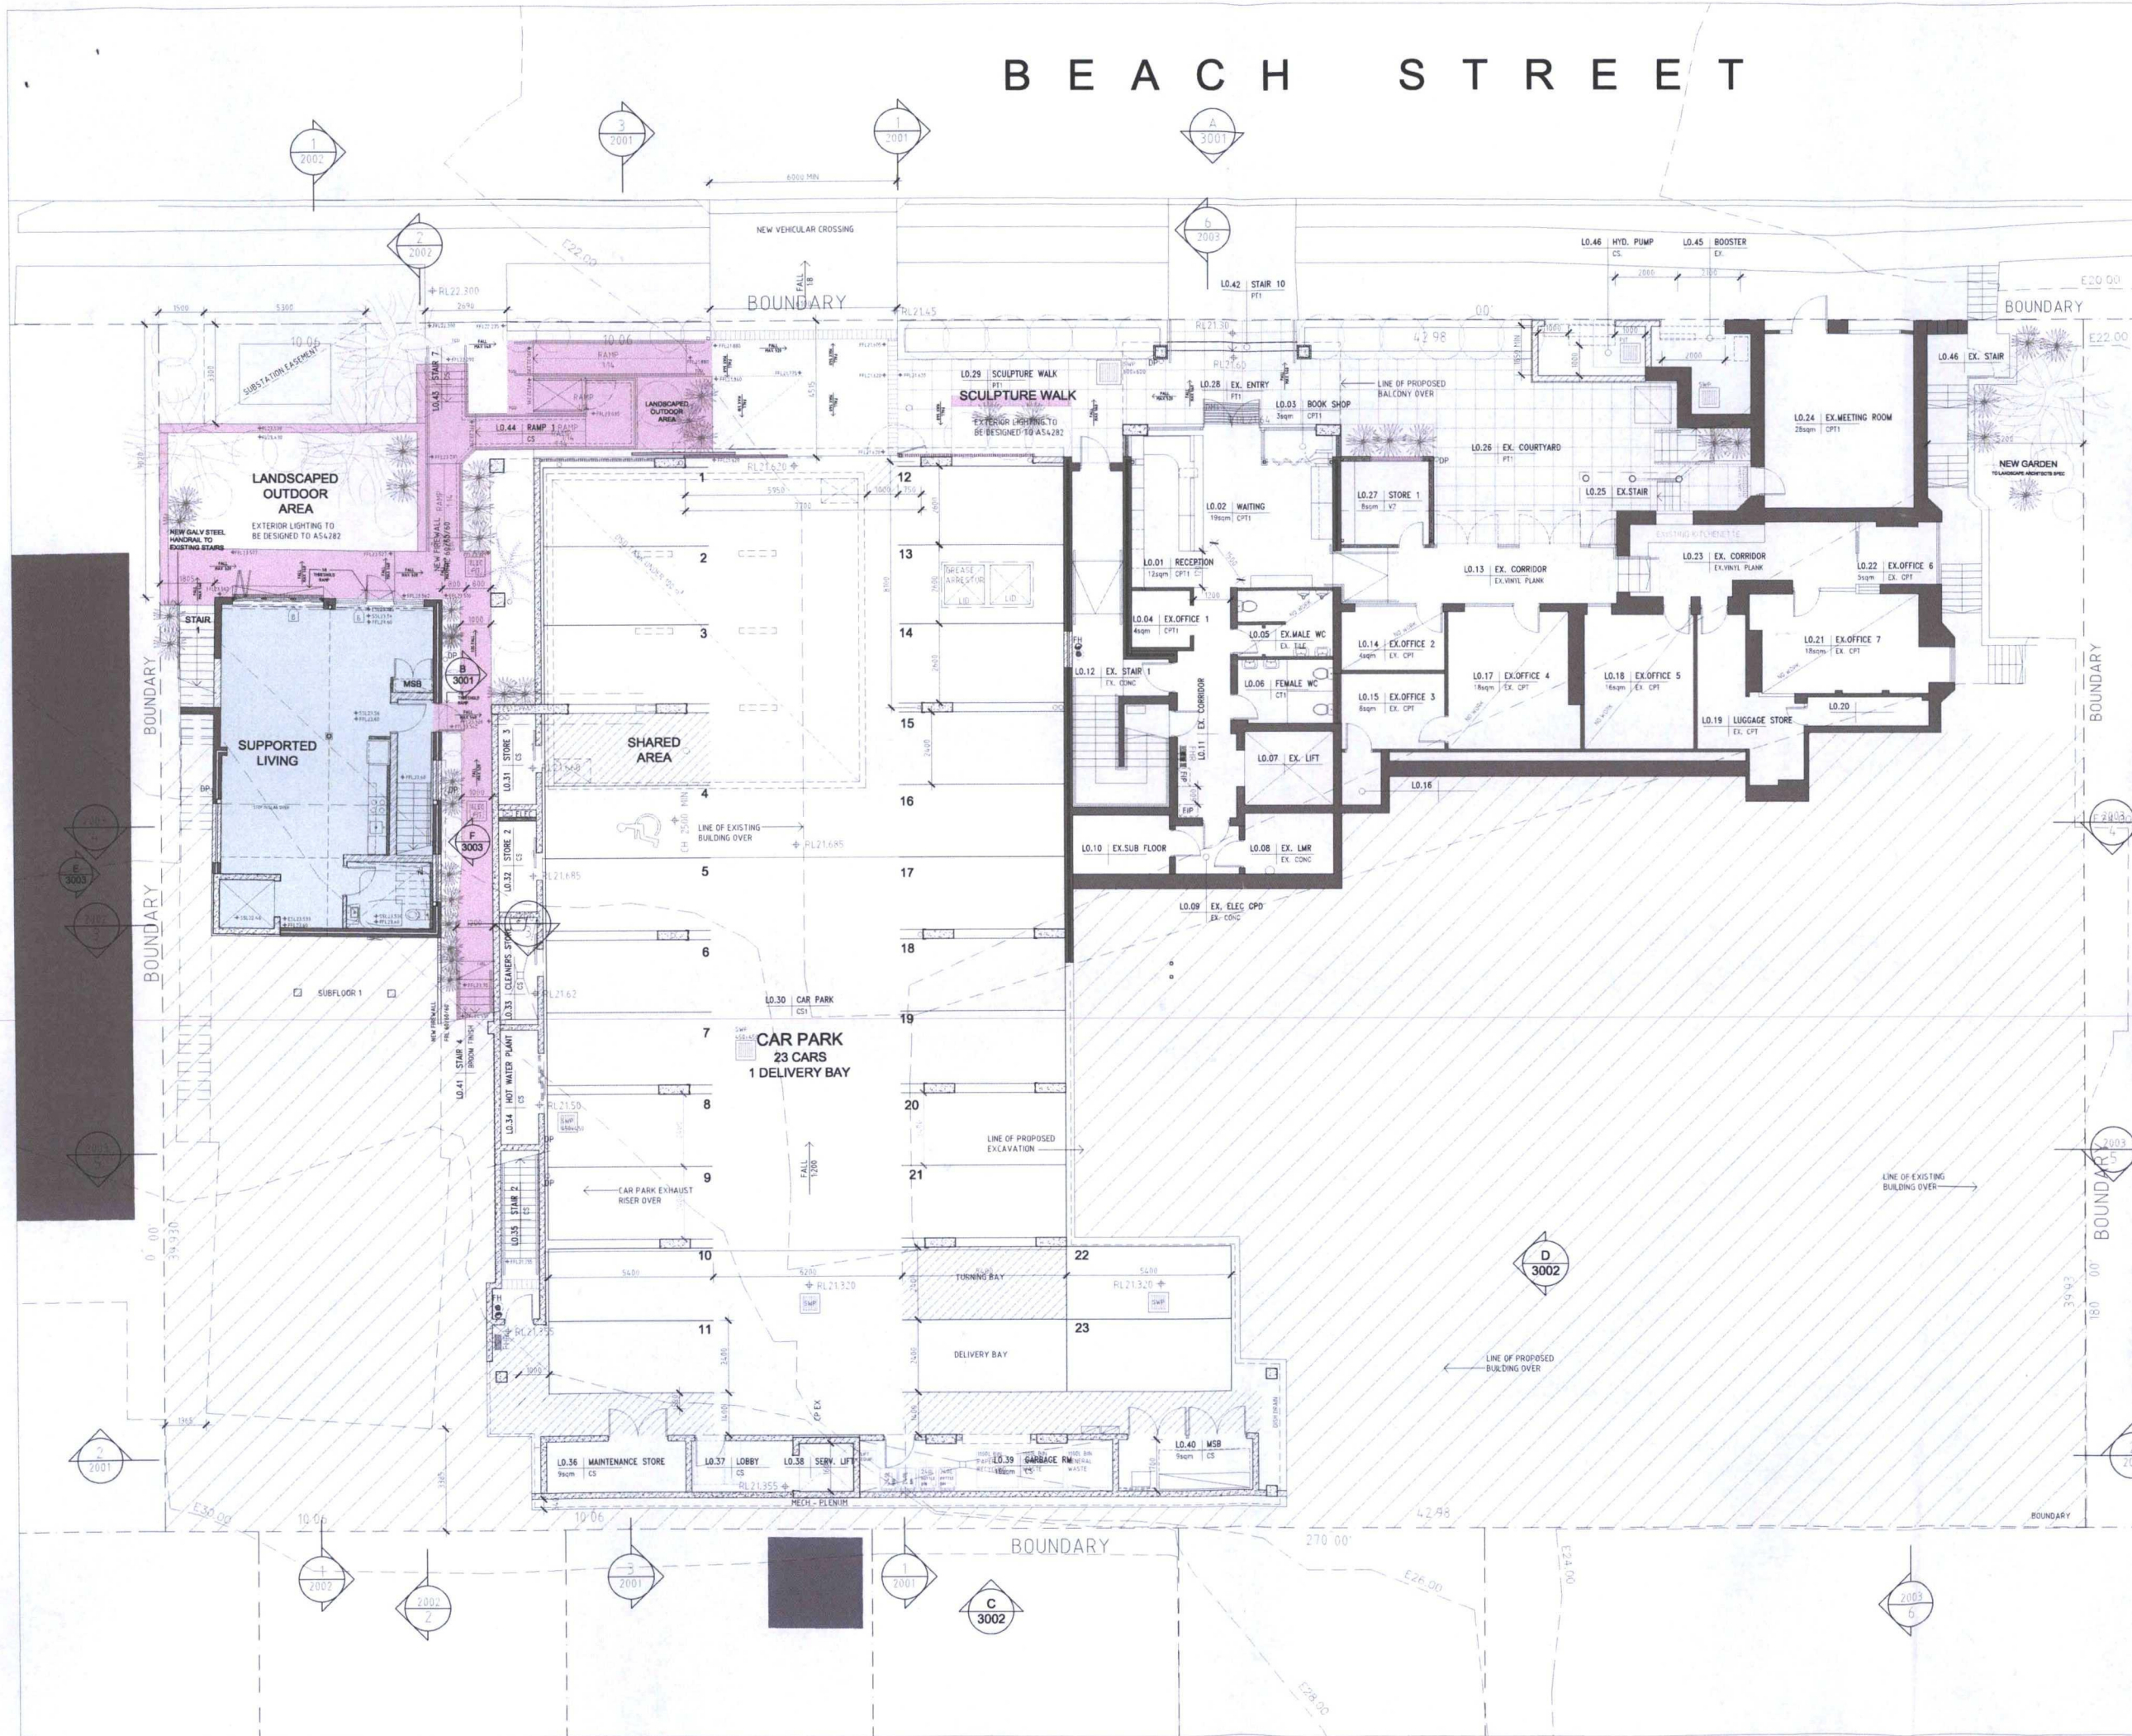

E	04/02/2015	ISSUED FOR SECTION 96
D	16/08/2014	ISSUED FOR SECTION 96
C	15/11/2013	ISSUED FOR COMMENTS
B	07/11/2013	ISSUED FOR COMMENTS
A	06/12/2012	ISSUED FOR DA

REVISION

ANTHONY VAVAYIS & ASSOCIATES
ARCHITECTS DESIGNERS PLANNERS
24 LIME STREET KING STREET WHARF SYDNEY NSW 2000
T 02 9290 1810 F 02 9290 1860
E admin@avarchitects.com.au www.avarchitects.com.au
Postal Address: 20/24 LIME STREET KING STREET WHARF SYDNEY NSW 2000
ANTHONY VAVAYIS & ASSOCIATES PTY LTD ACN 688 737 838
ANTHONY VAVAYIS REGISTERED ARCHITECT No. 5243

PROJECT TITLE
SOUTH PACIFIC PRIVATE HOSPITAL
24 - 28 BEACH STREET
CURL CURL NSW 2096

CLIENT
WOODOSE PL

DRAWING TITLE
PROPOSED GROUND FLOOR PLAN

SCALE 1:100 (A1) DATE DECEMBER 2012
DRAWN RH PROJECT 12003


DA 1 0 0 1 E

BEACH STREET

NOTE
All dimensions to be verified prior to commencement of any shop drawings or fabrication. Shop drawings are to be approved before construction. All dimensions are in millimetres unless otherwise noted. Associated dimensions are to be used in preference to scaling from drawings.
This drawing is the property of ANTHONY VAVAYIS & ASSOCIATES PTY LTD and any reproduction or distribution without prior consent constitutes a breach of copyright.

LEGEND

- DEMOLITION
- EXISTING WALLS TO BE RETAINED
- NEW WALLS
- PROPOSED INTERNAL MODIFICATIONS
- PROPOSED EXTERNAL MODIFICATION

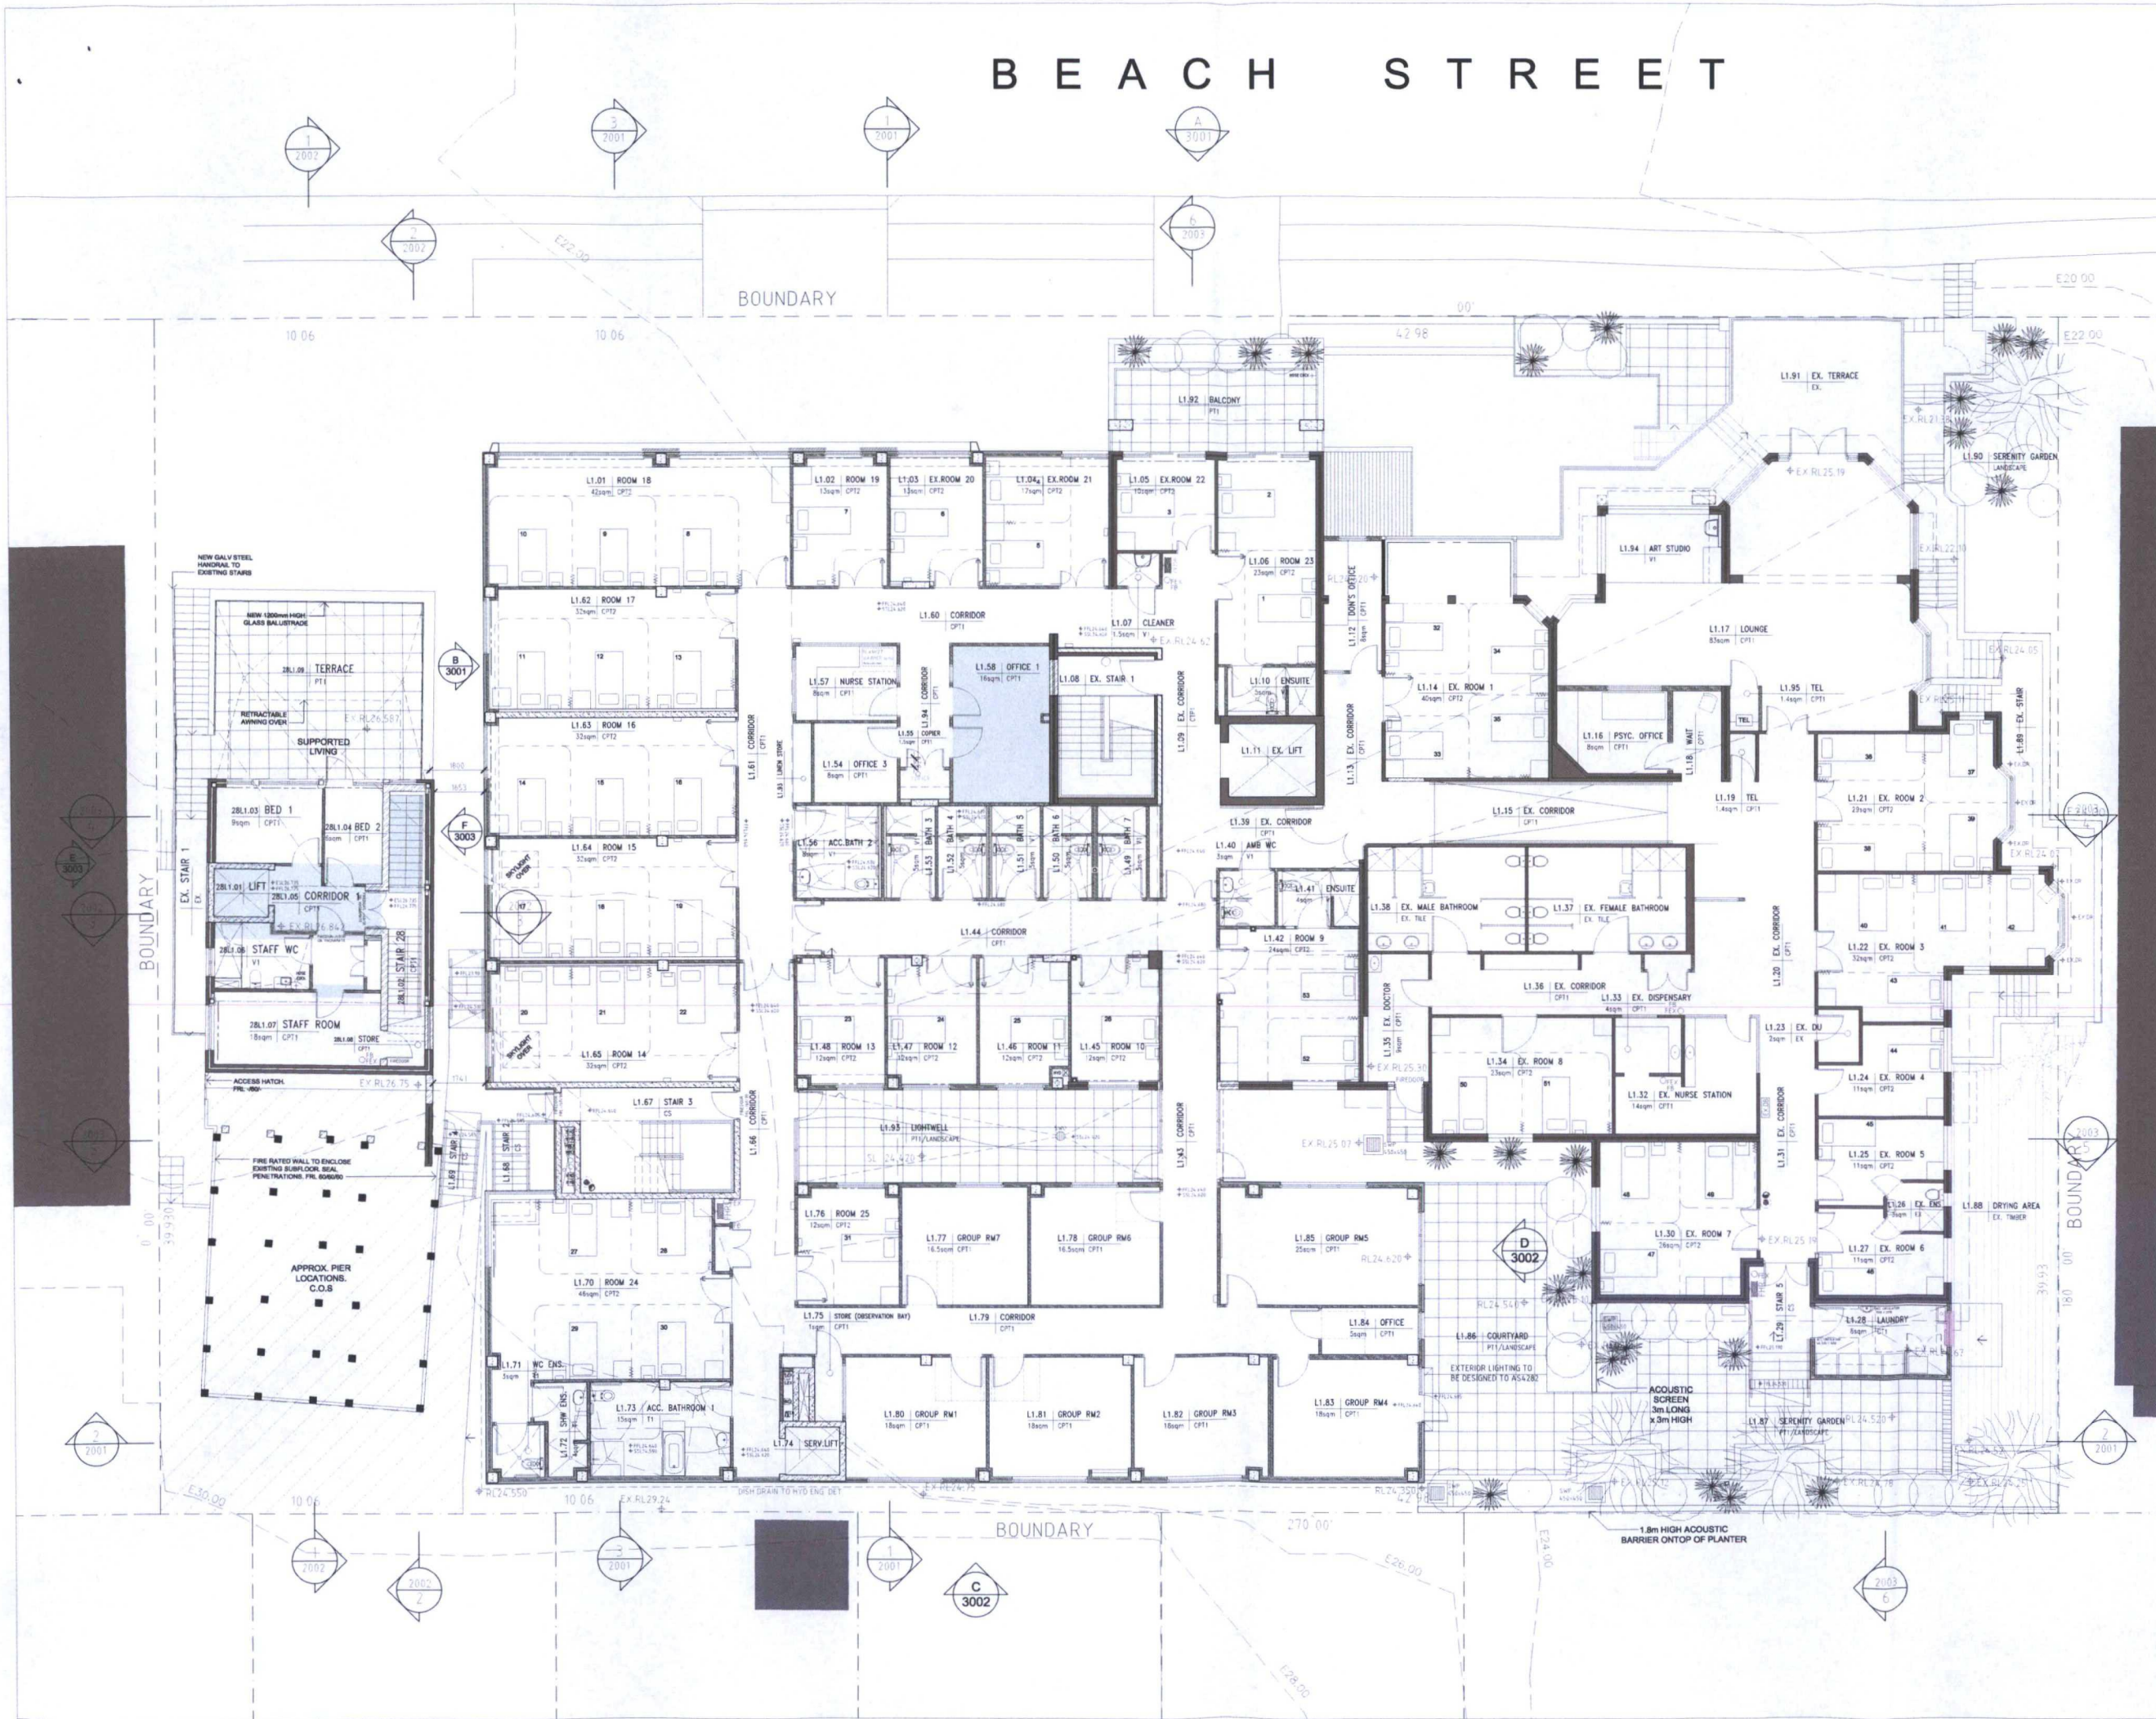

REVISION	DATE	DESCRIPTION
E	04.02.2015	ISSUED FOR SECTION 96
D	14.09.2014	ISSUED FOR SECTION 96
C	15.11.2013	ISSUED FOR COMMENTS
B	07.11.2013	ISSUED FOR COMMENTS
A	06.12.2012	ISSUED FOR GA

ANTHONY VAVAYIS & ASSOCIATES
ARCHITECTS DESIGNERS PLANNERS
24 LIME STREET KING STREET WHARF SYDNEY NSW 2000
T 02 9250 1810 F 02 9250 1860
E admin@avarchitects.com.au www.avarchitects.com.au
Postal Address: 25/26A LIME STREET KING STREET WHARF SYDNEY NSW 2000
ANTHONY VAVAYIS & ASSOCIATES PTY LTD ACN 588 737 935
ANTHONY VAVAYIS REGISTERED ARCHITECT No 5243

PROJECT TITLE
SOUTH PACIFIC PRIVATE HOSPITAL
24 - 28 BEACH STREET
CURL CURL NSW 2096

CLIENT
WOODOSE PL

DRAWING TITLE
PROPOSED FIRST FLOOR PLAN

SCALE 1:100 [A1] DATE DECEMBER 2012
DRAWN RH PROJECT 12003


DA 1002E

BEACH STREET

NOTE
All dimensions to be verified prior to commencement of any shop drawings or fabrication. Shop drawings are to be approved before construction. All dimensions are in millimetres unless otherwise noted. Avoided dimensions are to be used in preference to scaling from drawings.
This drawing is the property of ANTHONY VAVAYIS & ASSOCIATES PTY LTD and any reproduction or distribution without prior consent constitutes a breach of copyright.

LEGEND

- DEMOLITION
- EXISTING WALLS TO BE RETAINED
- NEW WALLS
- PROPOSED INTERNAL MODIFICATIONS
- PROPOSED EXTERNAL MODIFICATION

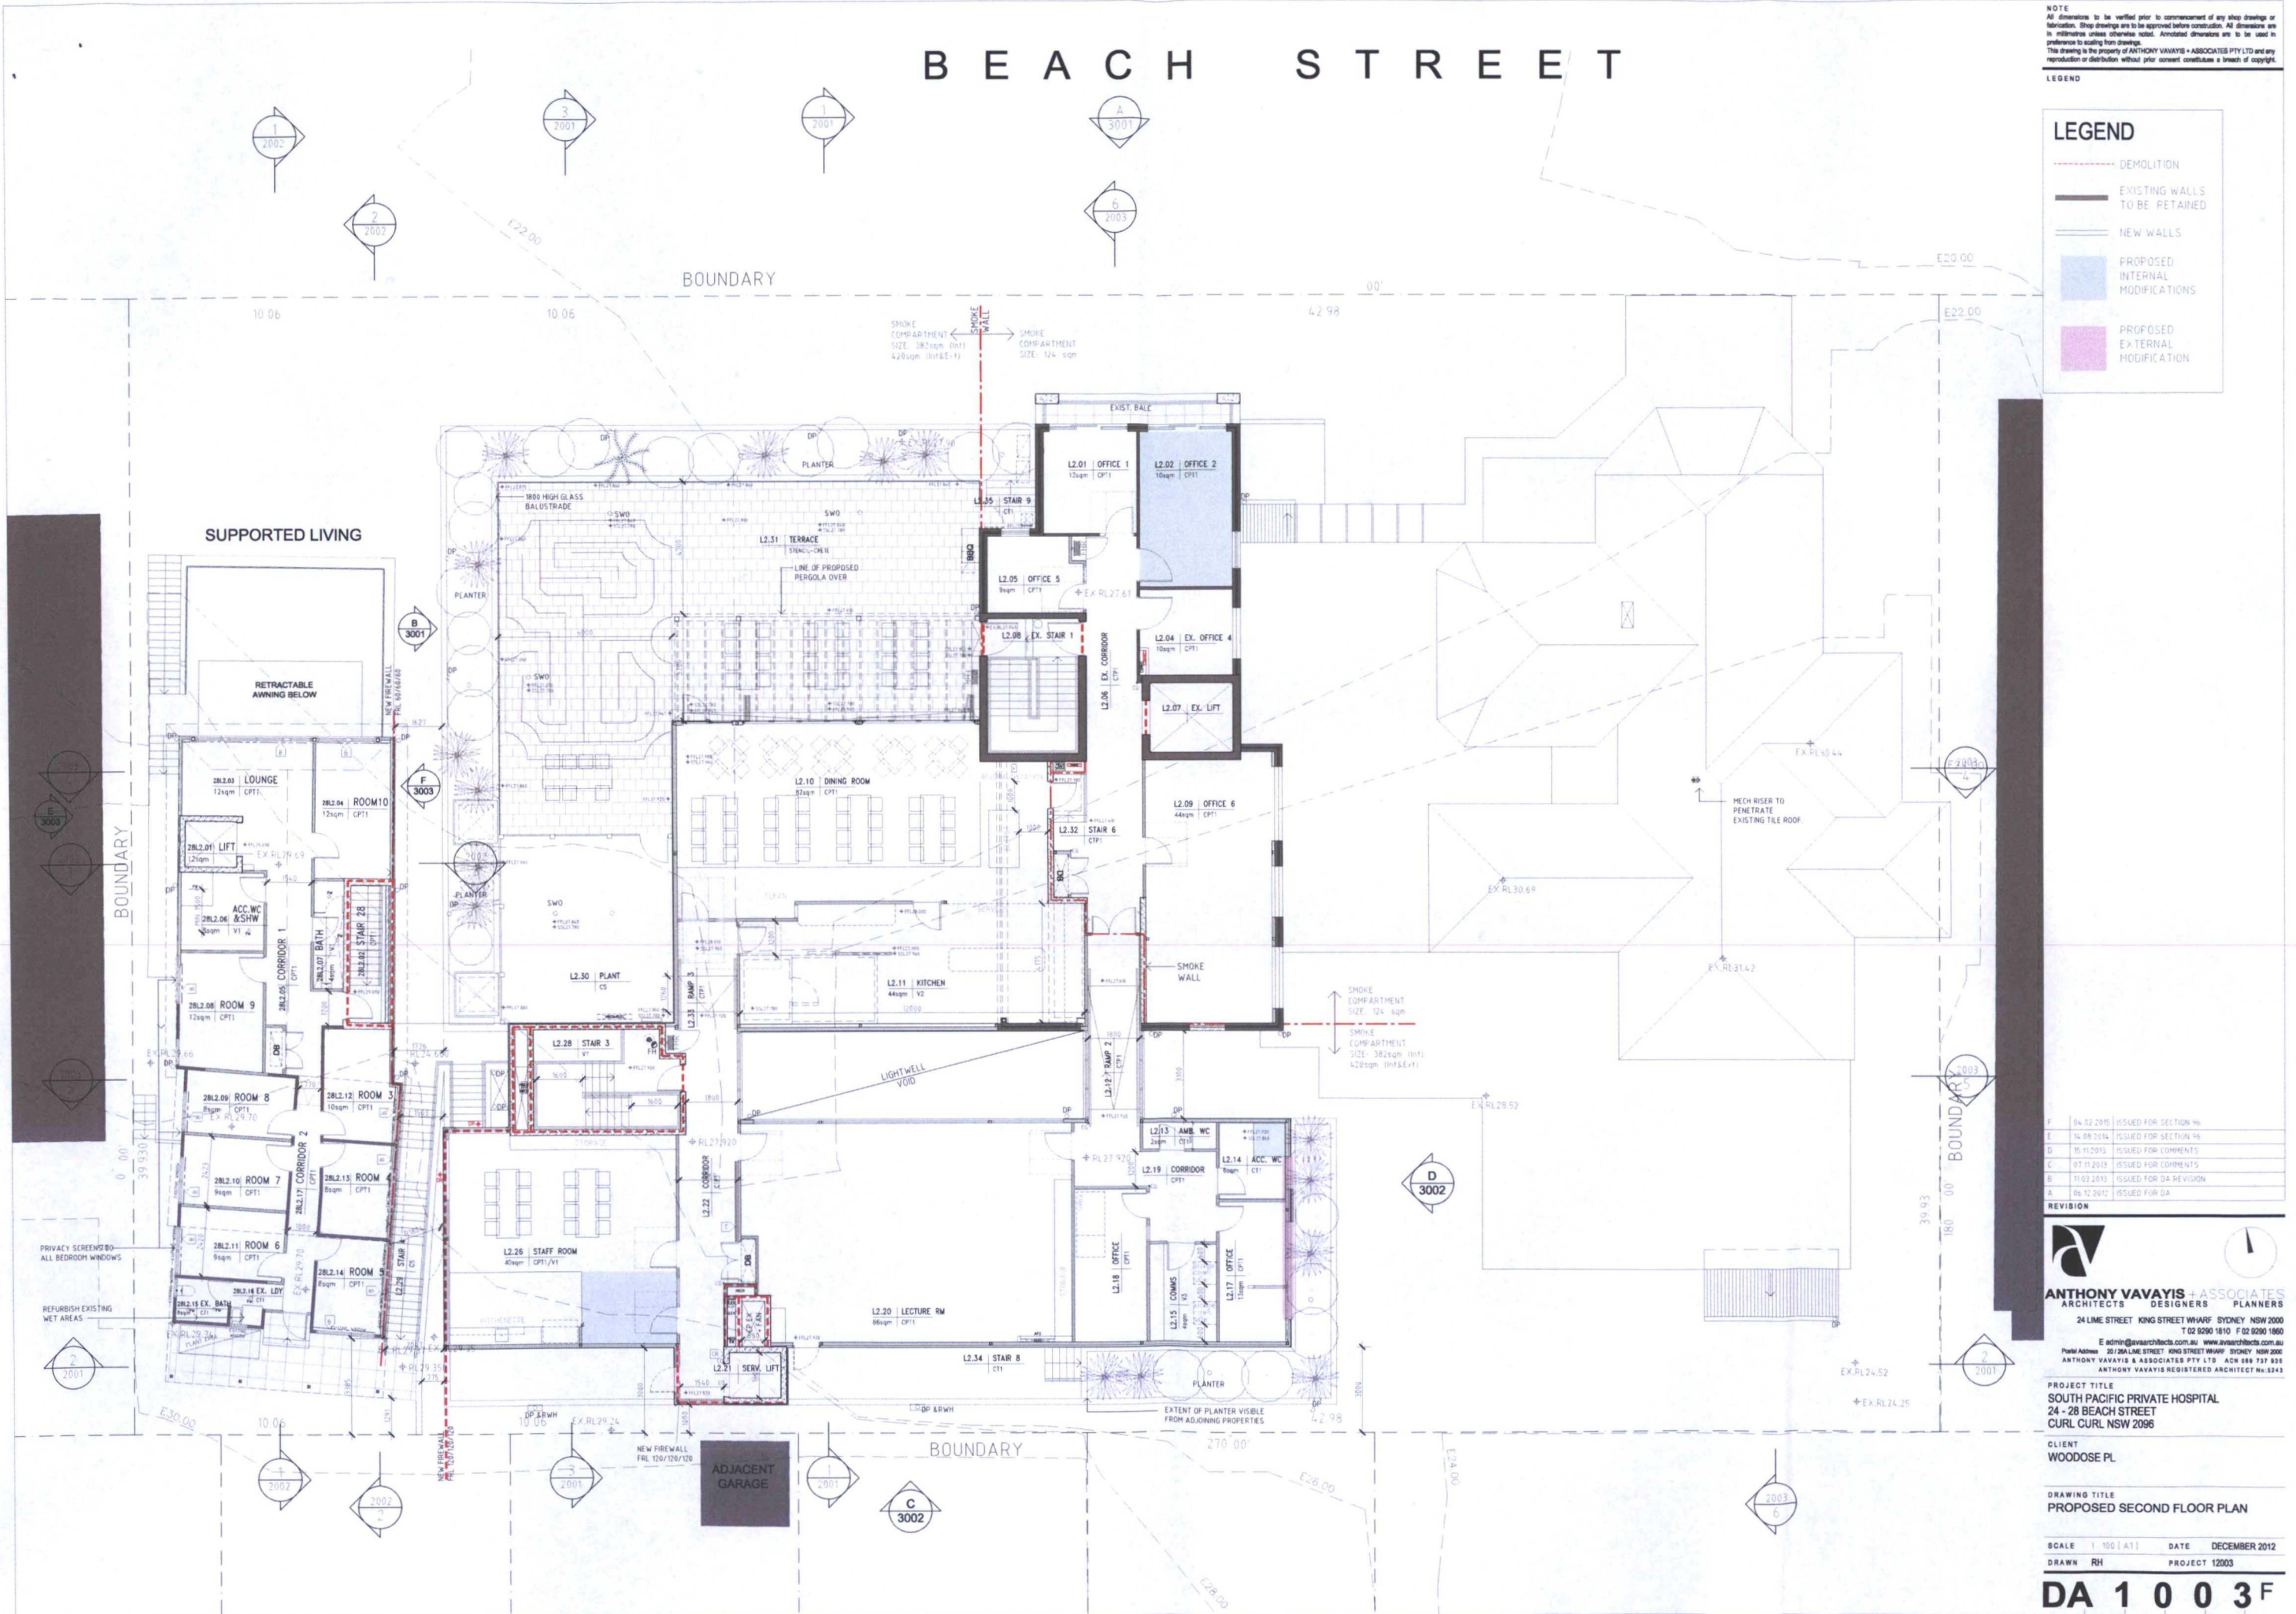

REVISION	DATE	ISSUED FOR
1	04/12/2015	ISSUED FOR SECTION 14
2	14/08/2016	ISSUED FOR SECTION 14
3	15/11/2015	ISSUED FOR COMMENTS
4	07/11/2015	ISSUED FOR COMMENTS
5	11/03/2015	ISSUED FOR DA REVISION
6	06/12/2012	ISSUED FOR DA

ANTHONY VAVAYIS & ASSOCIATES
ARCHITECTS DESIGNERS PLANNERS
24 LIME STREET, KING STREET WHARF, SYDNEY NSW 2000
T 02 9290 1810 F 02 9290 1960
E admin@avarchitects.com.au www.avarchitects.com.au
Postal Address: 20 LIME STREET, KING STREET WHARF, SYDNEY NSW 2000
ANTHONY VAVAYIS & ASSOCIATES PTY LTD ACR 048 137 835
ANTHONY VAVAYIS REGISTERED ARCHITECT No. 5343

PROJECT TITLE
SOUTH PACIFIC PRIVATE HOSPITAL
24 - 28 BEACH STREET
CURL CURL NSW 2096

CLIENT
WOODOSE PL

DRAWING TITLE
PROPOSED SECOND FLOOR PLAN

SCALE 1:100 (A1) DATE DECEMBER 2012
DRAWN RH PROJECT 12003

DA 1 0 0 3 F