


WINDOWS

- ① TOP 75.66
SILL 74.70
- ② TOP 75.70
SILL 73.60
- ③ TOP 73.06
SILL 72.14
- ④ TOP 72.86
SILL 71.52
- ⑤ TOP 72.97
SILL 71.41

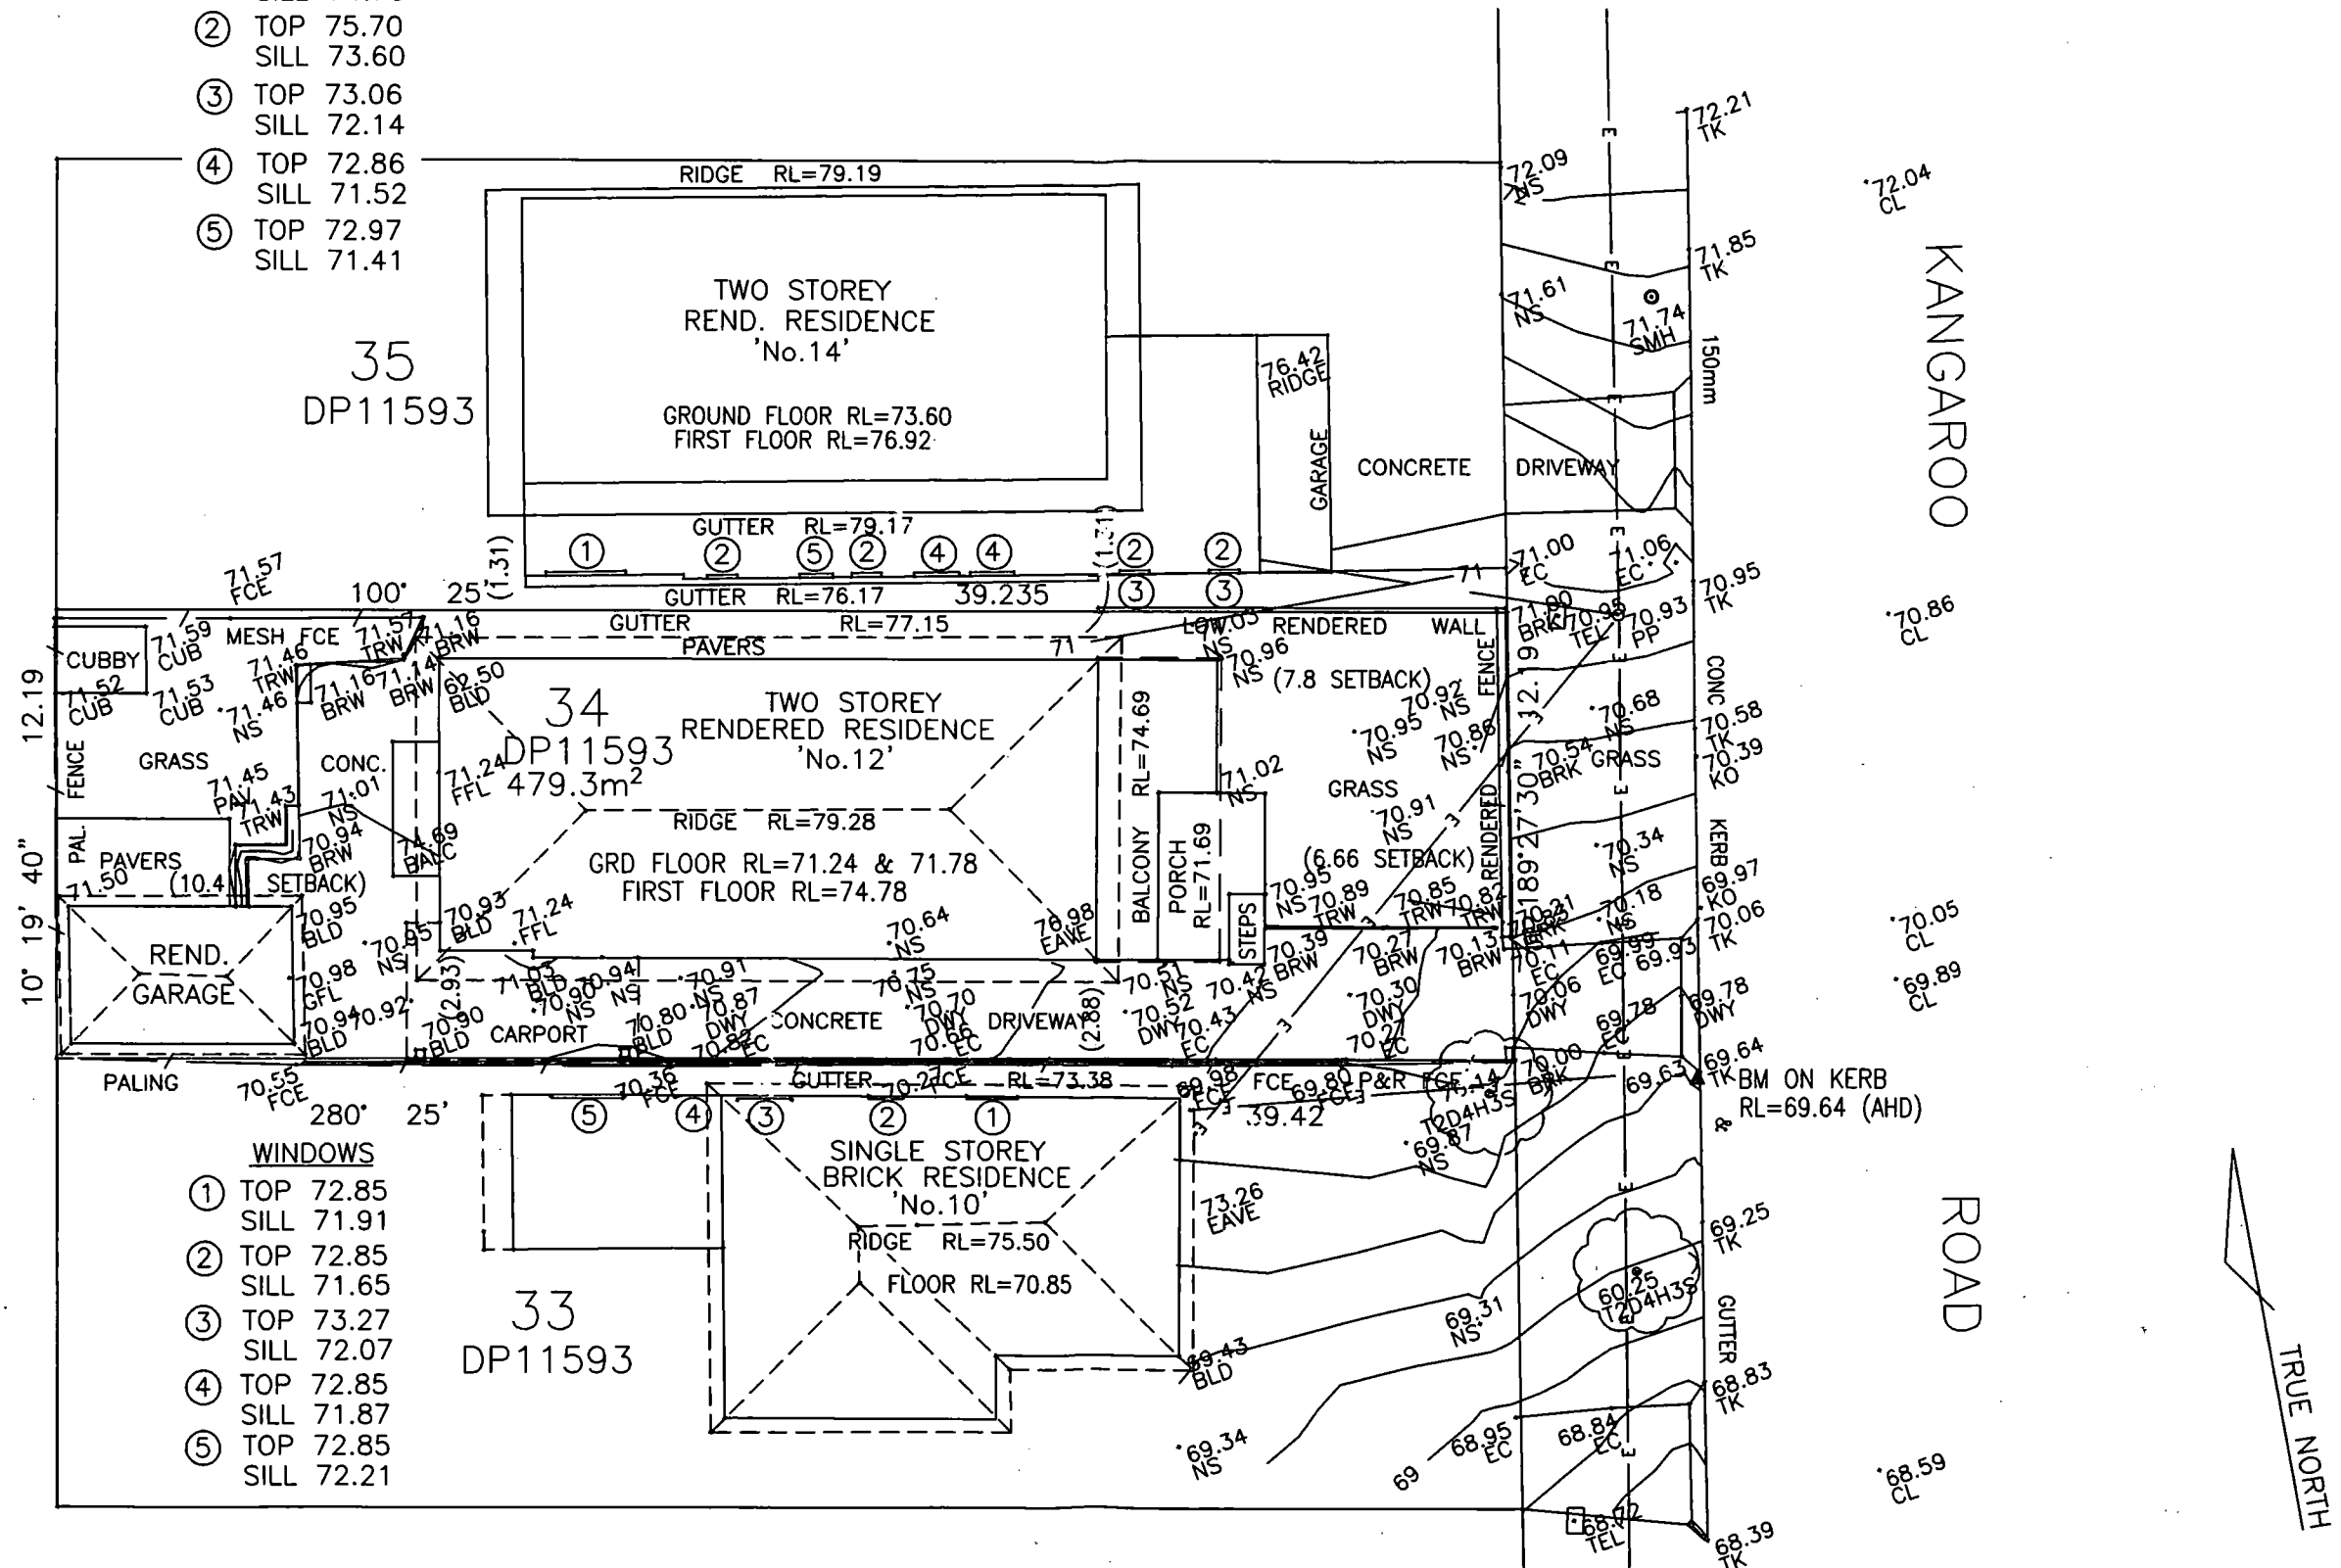

WINDOWS

- ① TOP 72.85
SILL 71.91
- ② TOP 72.85
SILL 71.65
- ③ TOP 73.27
SILL 72.07
- ④ TOP 72.85
SILL 71.87
- ⑤ TOP 72.85
SILL 72.21

All Dimensions are in millimetres
Written Dimensions preferred to scale
All measurements to be checked on site.
All work to BCA and AS
NOT FOR CONSTRUCTION

B- Apr 05 Reduced pool size
© COPYRIGHT 2004

Client
MR. & MRS. A & T TISAND
12 KANGAROO ROAD
COLLARDY PLATEAU NSW 2097

Project
ALTERATIONS AND ADDITIONS
12 KANGAROO ROAD
COLLARDY PLATEAU NSW 2097


Drawing
SITE PLAN

BUILDING CERTIFICATE


PETER PRINCI architects
ABN 34 315 485 678
P.O. Box 283
Collaroy NSW 2097
Email: pprinci@bigpond.com
Ph: (02) 9982 4709
Fax: (02) 9944 0709
Mobile: 0418 166 002

Drawn PP	Job No.
Checked PP	Date Mar 13
Scale 1:200	Issue A

Drawing No.
Mod01

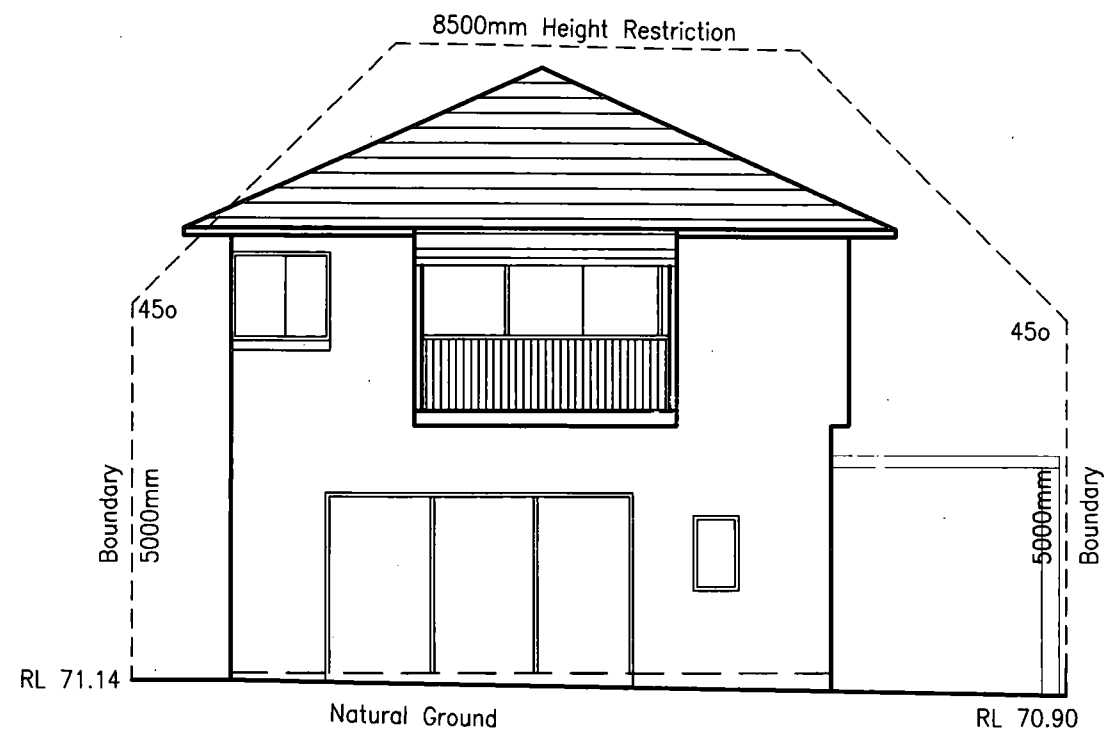

WEST ELEVATION
Rear

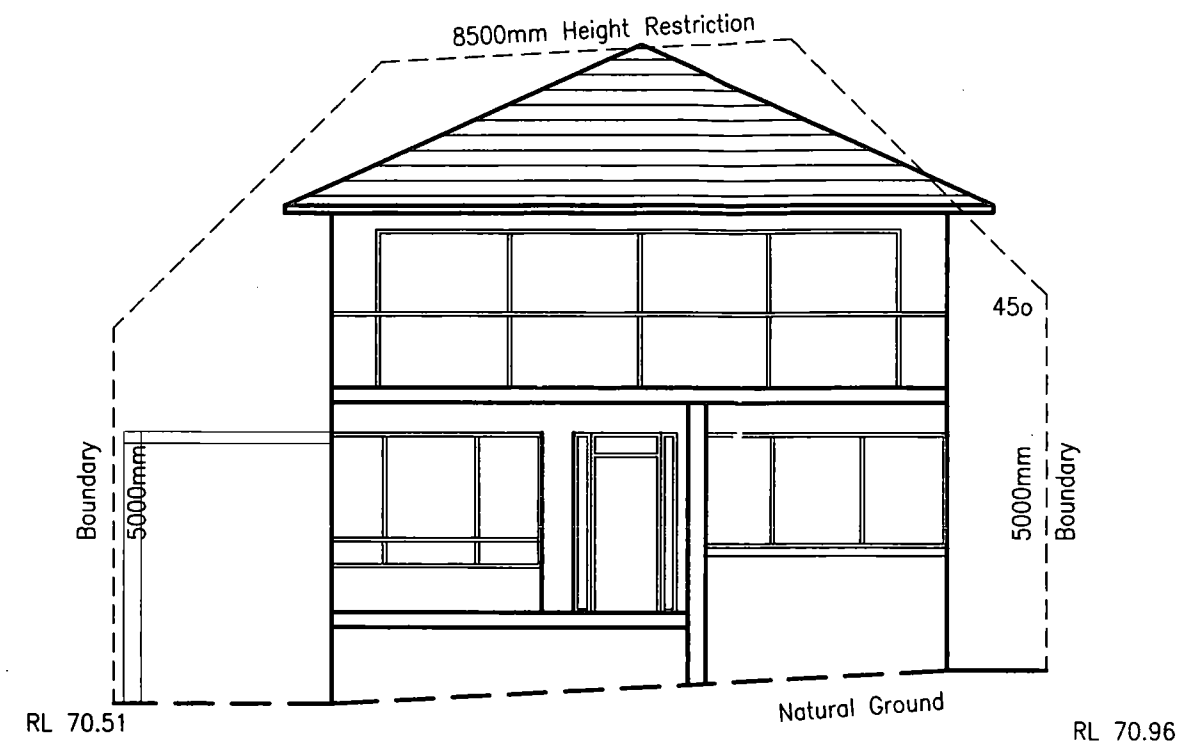

EAST ELEVATION
Front

All Dimensions are in millimetres
Written Dimensions preferred to scale
All measurements to be checked on site
All work to BCA and AS
NOT FOR CONSTRUCTION

© COPYRIGHT 2004

Client
MR. & MRS. A & T TISAND
12 KANGAROO ROAD
COLLARDY PLATEAU NSW 2097

Project
ALTERATIONS AND ADDITIONS
12 KANGAROO ROAD
COLLARDY PLATEAU NSW 2097


Drawing
ELEVATIONS

Section 96 1 (a)

PETER PRINCI architects
ABN 34 315 485 678
P.O. Box 283 Collaroy NSW 2097
Email: plprinci@bigpond.com
Ph: (02) 9982 4709
Fax: (02) 9944 0709
Mobile: 0418 166 002

Drawn PP	Job No.
Checked PP	Date Mar 13
Scale 1:100	Issue A

Drawing No.
Mod04

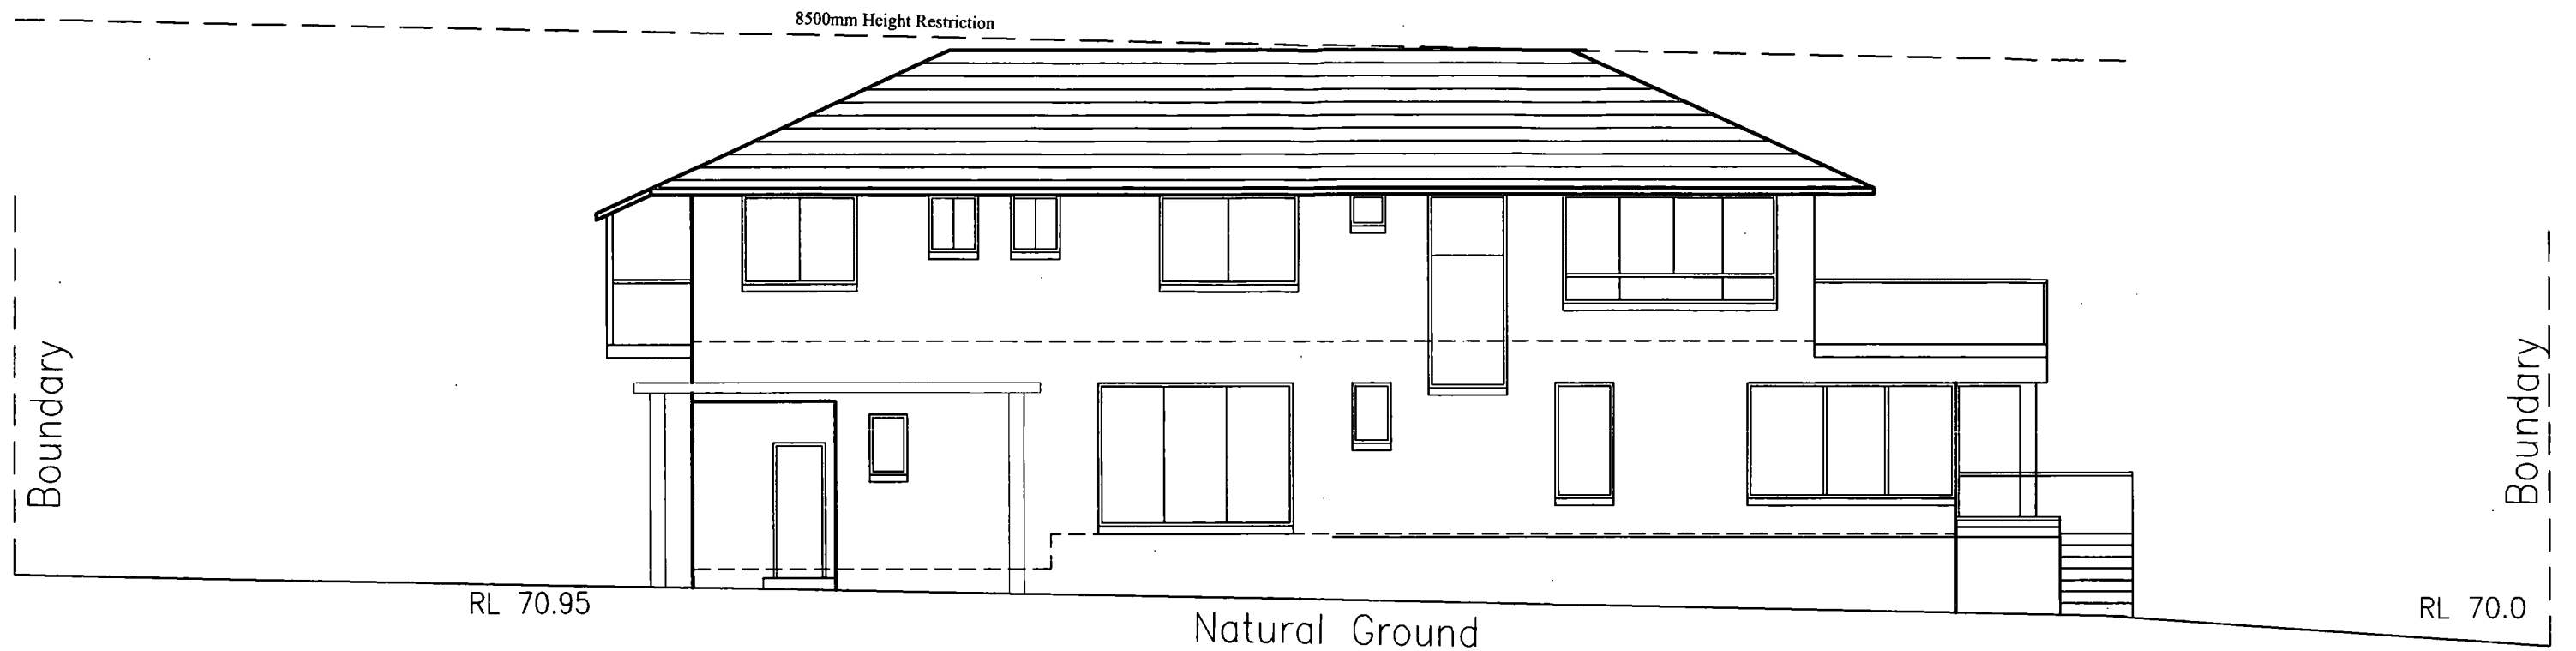

SOUTH ELEVATION

All Dimensions are in millimetres
Written Dimensions preferred to scale
All measurements to be checked on site
All work to BCA and AS
NOT FOR CONSTRUCTION

© COPYRIGHT 2004

Client
MR. & MRS. A & T TISAND
12 KANGAROO ROAD
COLLARDY PLATEAU NSW 2097

Project
ALTERATIONS AND ADDITIONS
12 KANGAROO ROAD
COLLARDY PLATEAU NSW 2097


Drawing
ELEVATIONS

Section 96 1 (a)

PETER PRINCI architects
ABN 34 315 485 678
P.O. Box 283
Collaroy NSW 2097
Email: plprinci@bigpond.com
Ph: (02) 9982 4709
Fax: (02) 9944 0709
Mobile: 0418 166 002

Drawn PP	Job No.
Checked PP	Date Mar 13
Scale 1:100	Issue A

Drawing No.
Mod05

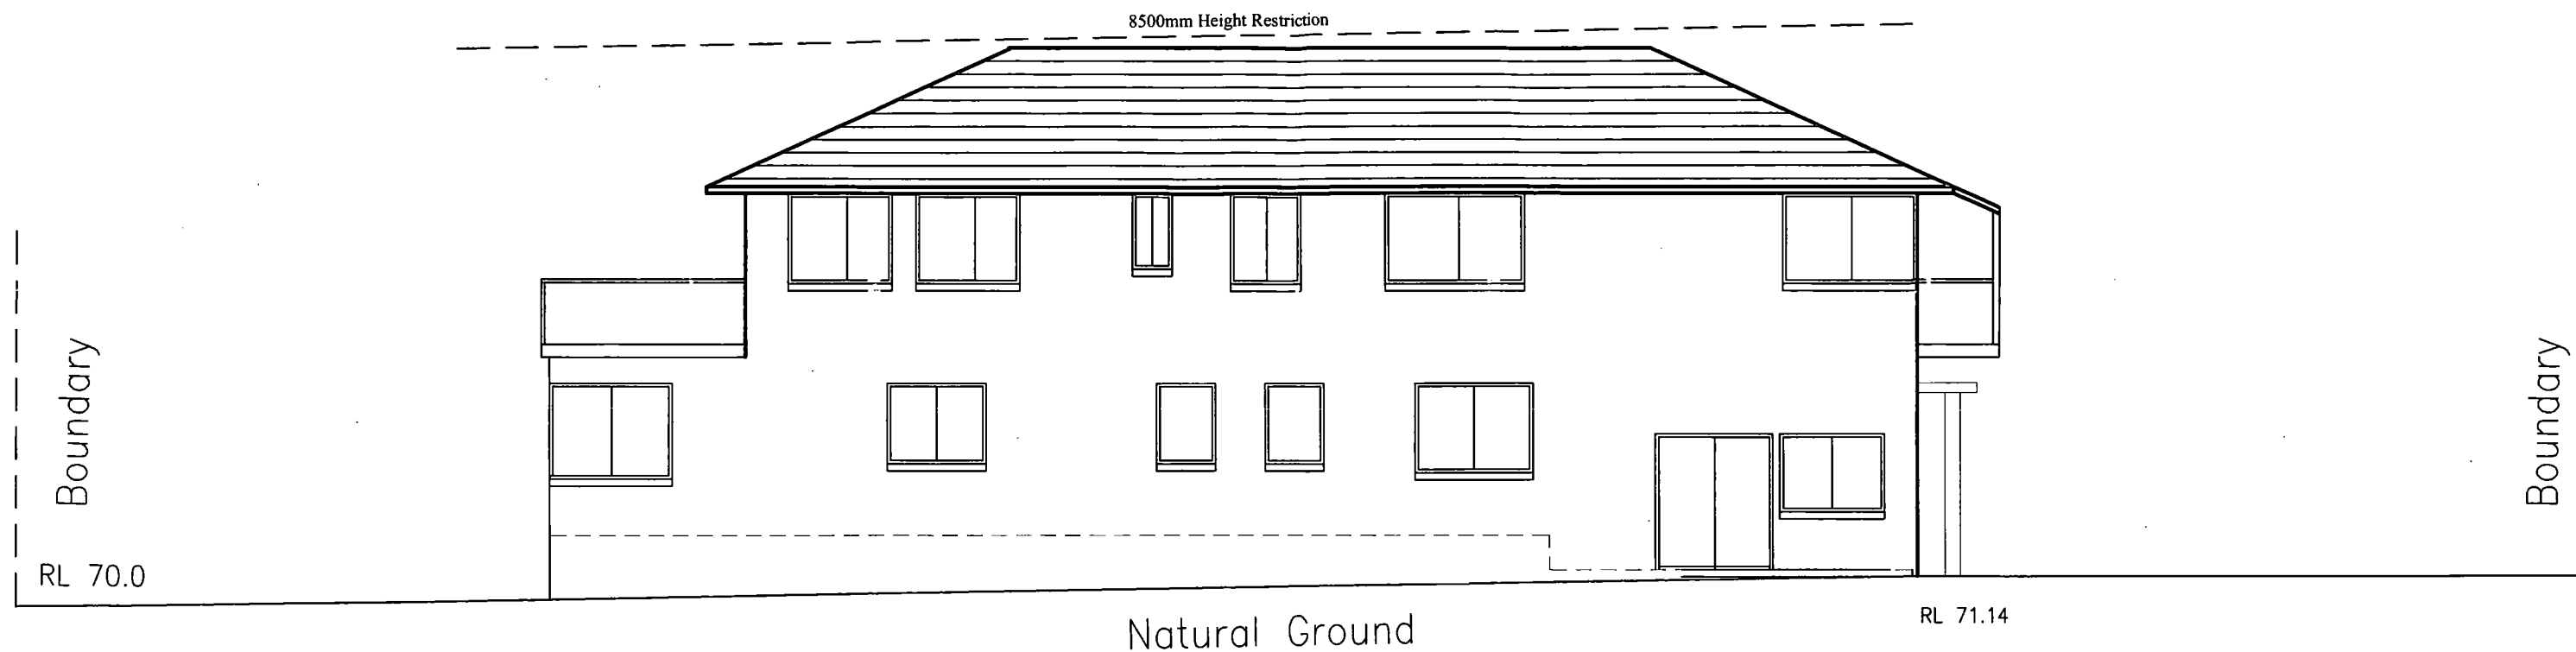

NORTH ELEVATION

All Dimensions are in millimetres
Written Dimensions preferred to scale
All measurements to be checked on site
All work to BCA and AS
NOT FOR CONSTRUCTION

© COPYRIGHT 2004

Client
MR. & MRS. A & T TISAND
12 KANGAROO ROAD
COLLARDY PLATEAU NSW 2097

Project
ALTERATIONS AND ADDITIONS
12 KANGAROO ROAD
COLLARDY PLATEAU NSW 2097

Drawing
ELEVATIONS

Section 96 1 (a)

PETER PRINCI architects
ABN 34 315 485 678
P.O. Box 283
Collaroy NSW 2097
Email: plprinci@bigpond.com
Ph: (02) 9982 4709
Fax: (02) 9944 0709
Mobile: 0418 166 002

Drawn PP	Job No.
Checked PP	Date Mar 13
Scale 1:100	Issue A

Drawing No.
Mod06