



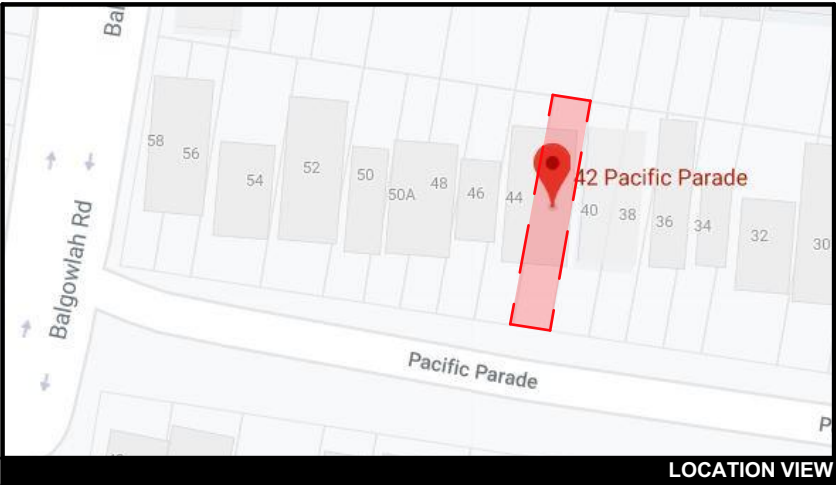

NOTE: ALL DEMOLISHED ELEMENTS TO ENG. SPECIFICATIONS AND AS. 2601 - 2001

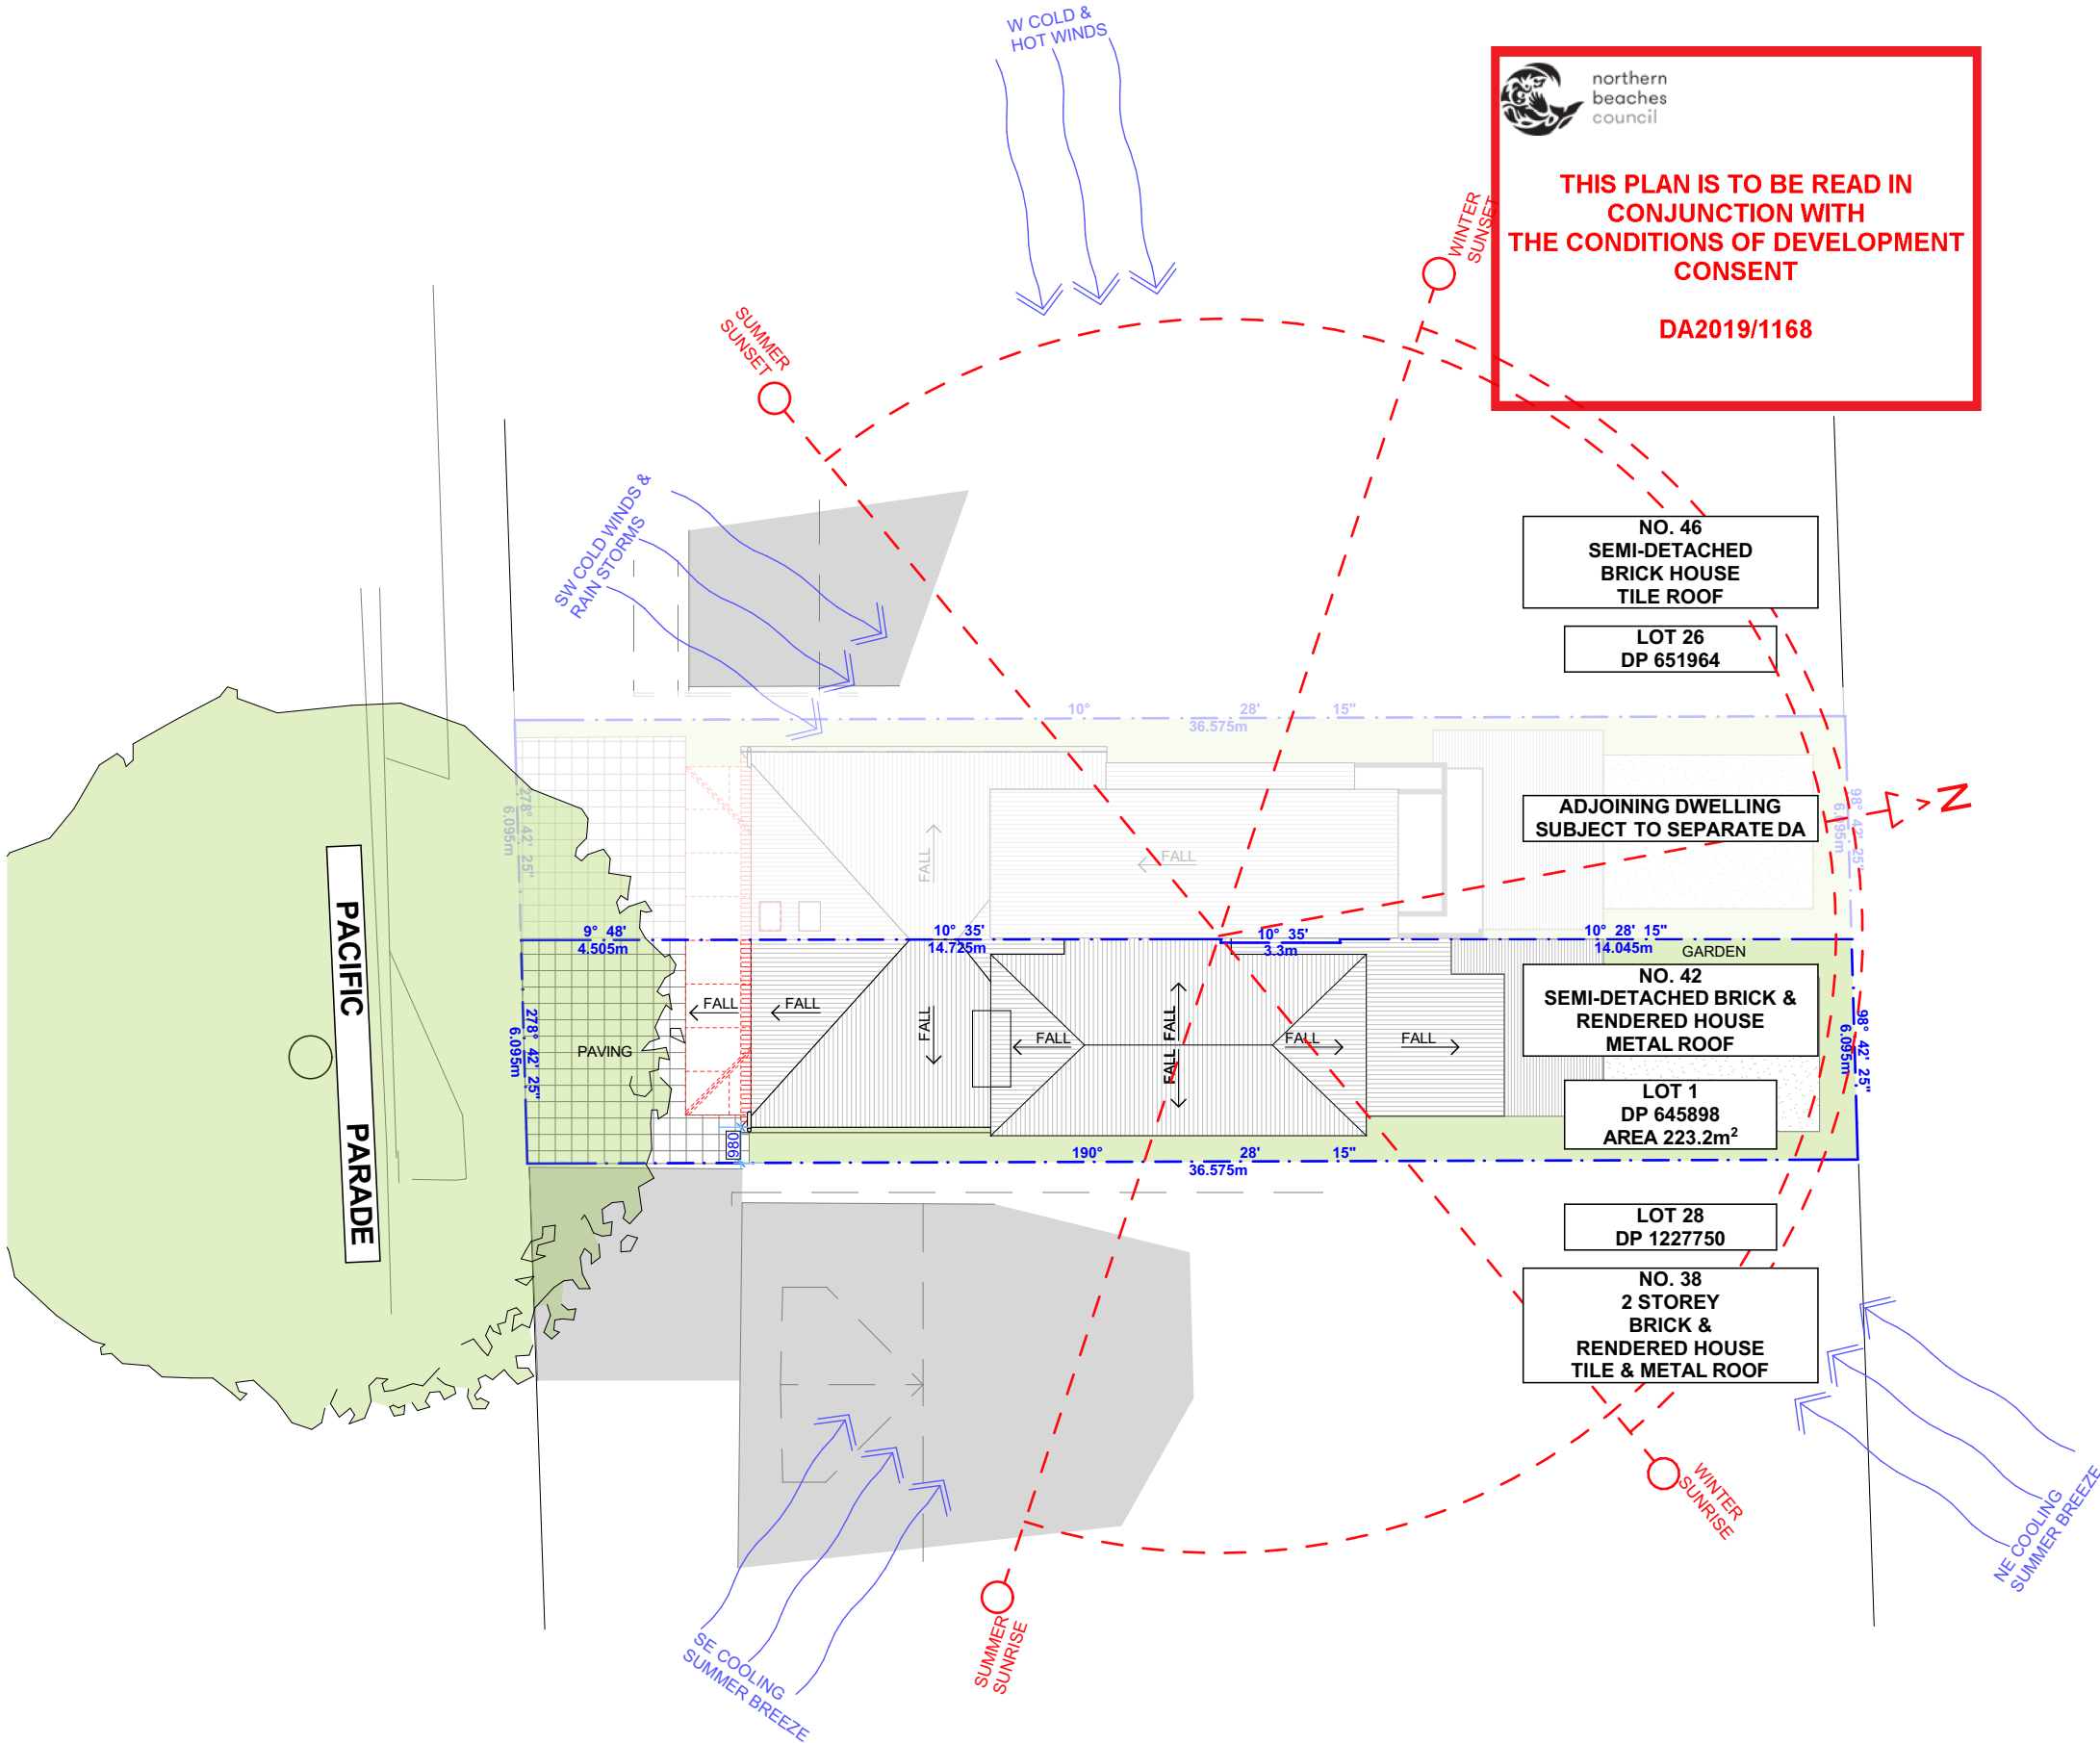

ACTION PLANS

m: 0426 957 518
e:operations@actionplans.com.au
w: www.actionplans.com.au

REV.	DATE	COMMENTS	DRWN	NOTES
A	190625	INITIAL DESIGN PLAN	LRP	This drawing is the copyright of Action Plans and not be altered, reproduced or transmitted in any form or by any means in part or in whole with the written permission of Action Plans. Do not scale measure from drawings. Figured dimensions are to be used only. The Builder/Contractor shall check and verify all levels and dimensions on site prior to commencement of any work, creation of shop drawings, or fabrication of components. All errors and omissions are to be verified by the Builder/Contractor and referred to the designer prior to the commencement of works.
B	190724	FIRST DESIGN AMENDMENT	RNA	
C	190827	DA DOCUMENTATION	LRP	
D	191106	DA REV A	LRP	

LEGEND



EXISTING



DEMOLISHED



METAL ROOFING



BRICKWORK



TIMBER

CLIENT

ALEX & KERRIE RALEC

PROJECT ADDRESS

42 PACIFIC PARADE,
MANLY 2095

DRAWING NO.

DA02

DATE


Wednesday, 6
November 2019


DRAWING NAME

SITE ANALYSIS

SCALE

1:200 @A3

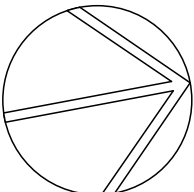

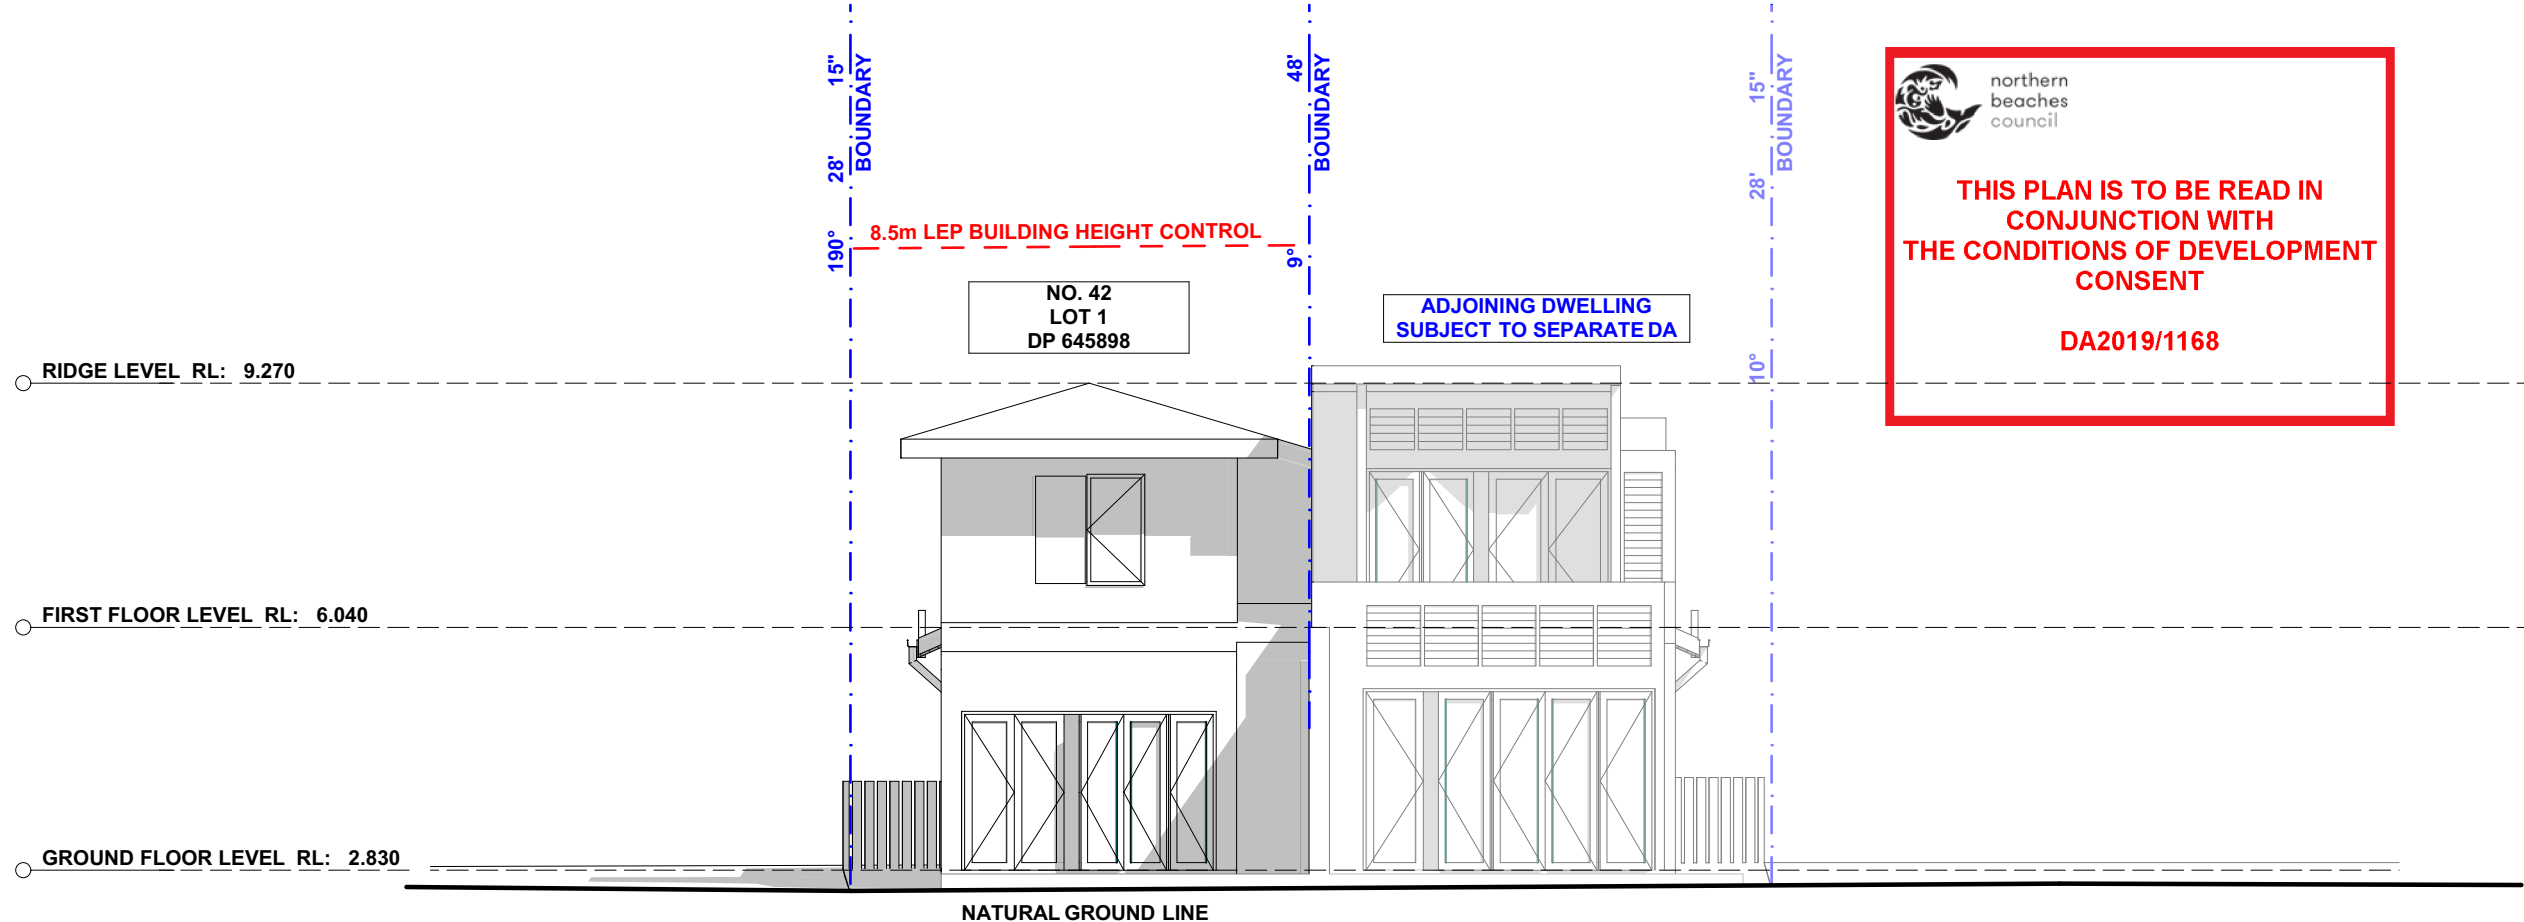


 northern
beaches
council

**THIS PLAN IS TO BE READ IN
CONJUNCTION WITH
THE CONDITIONS OF DEVELOPMENT
CONSENT**

DA2019/1168

1 **NORTH ELEVATION** **1:100**

NOTE: NO CHANGES TO NORTH ELEVATION

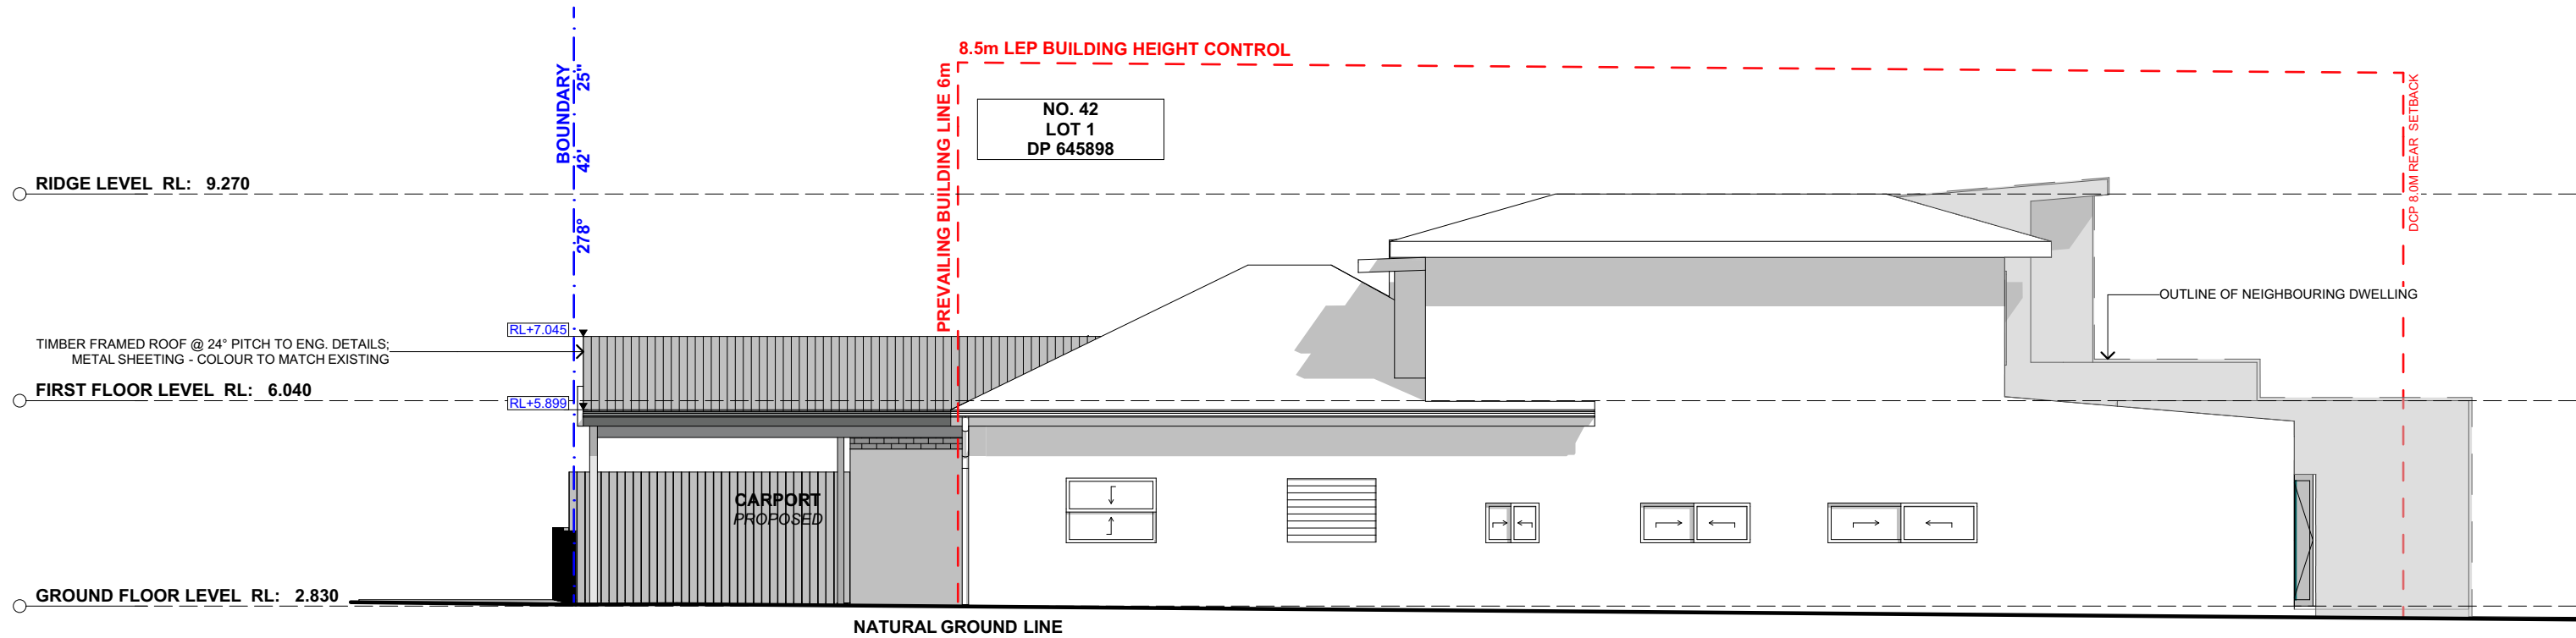

2 **EAST ELEVATION** **1:100**



ACTION PLANS

m: 0426 957 518
e:operations@actionplans.com.au
w: www.actionplans.com.au

REV.	DATE	COMMENTS	DRWN
A	190625	INITIAL DESIGN PLAN	LRP
B	190724	FIRST DESIGN AMENDMENT	RNA
C	190827	DA DOCUMENTATION	LRP
D	191106	DA REV A	LRP

NOTES
This drawing is the copyright of Action Plans and not be altered, reproduced or transmitted in any form or by any means in part or in whole with the written permission of Action Plans.
Do not scale measure from drawings. Figured dimensions are to be used only.
The Builder/Contractor shall check and verify all levels and dimensions on site prior to commencement of any work, creation of shop drawings, or fabrication of components.
All errors and omissions are to be verified by the Builder/Contractor and referred to the designer prior to the commencement of works.

LEGEND
 EXISTING
 DEMOLISHED
 METAL ROOFING
 BRICKWORK
 TIMBER

CLIENT
ALEX & KERRIE RALEC

PROJECT ADDRESS
42 PACIFIC PARADE,
MANLY 2095

DRAWING NO.
DA08

DATE
Wednesday, 6
November 2019

DRAWING NAME
NORTH / EAST ELEVATION

SCALE
1:100 @A3

