


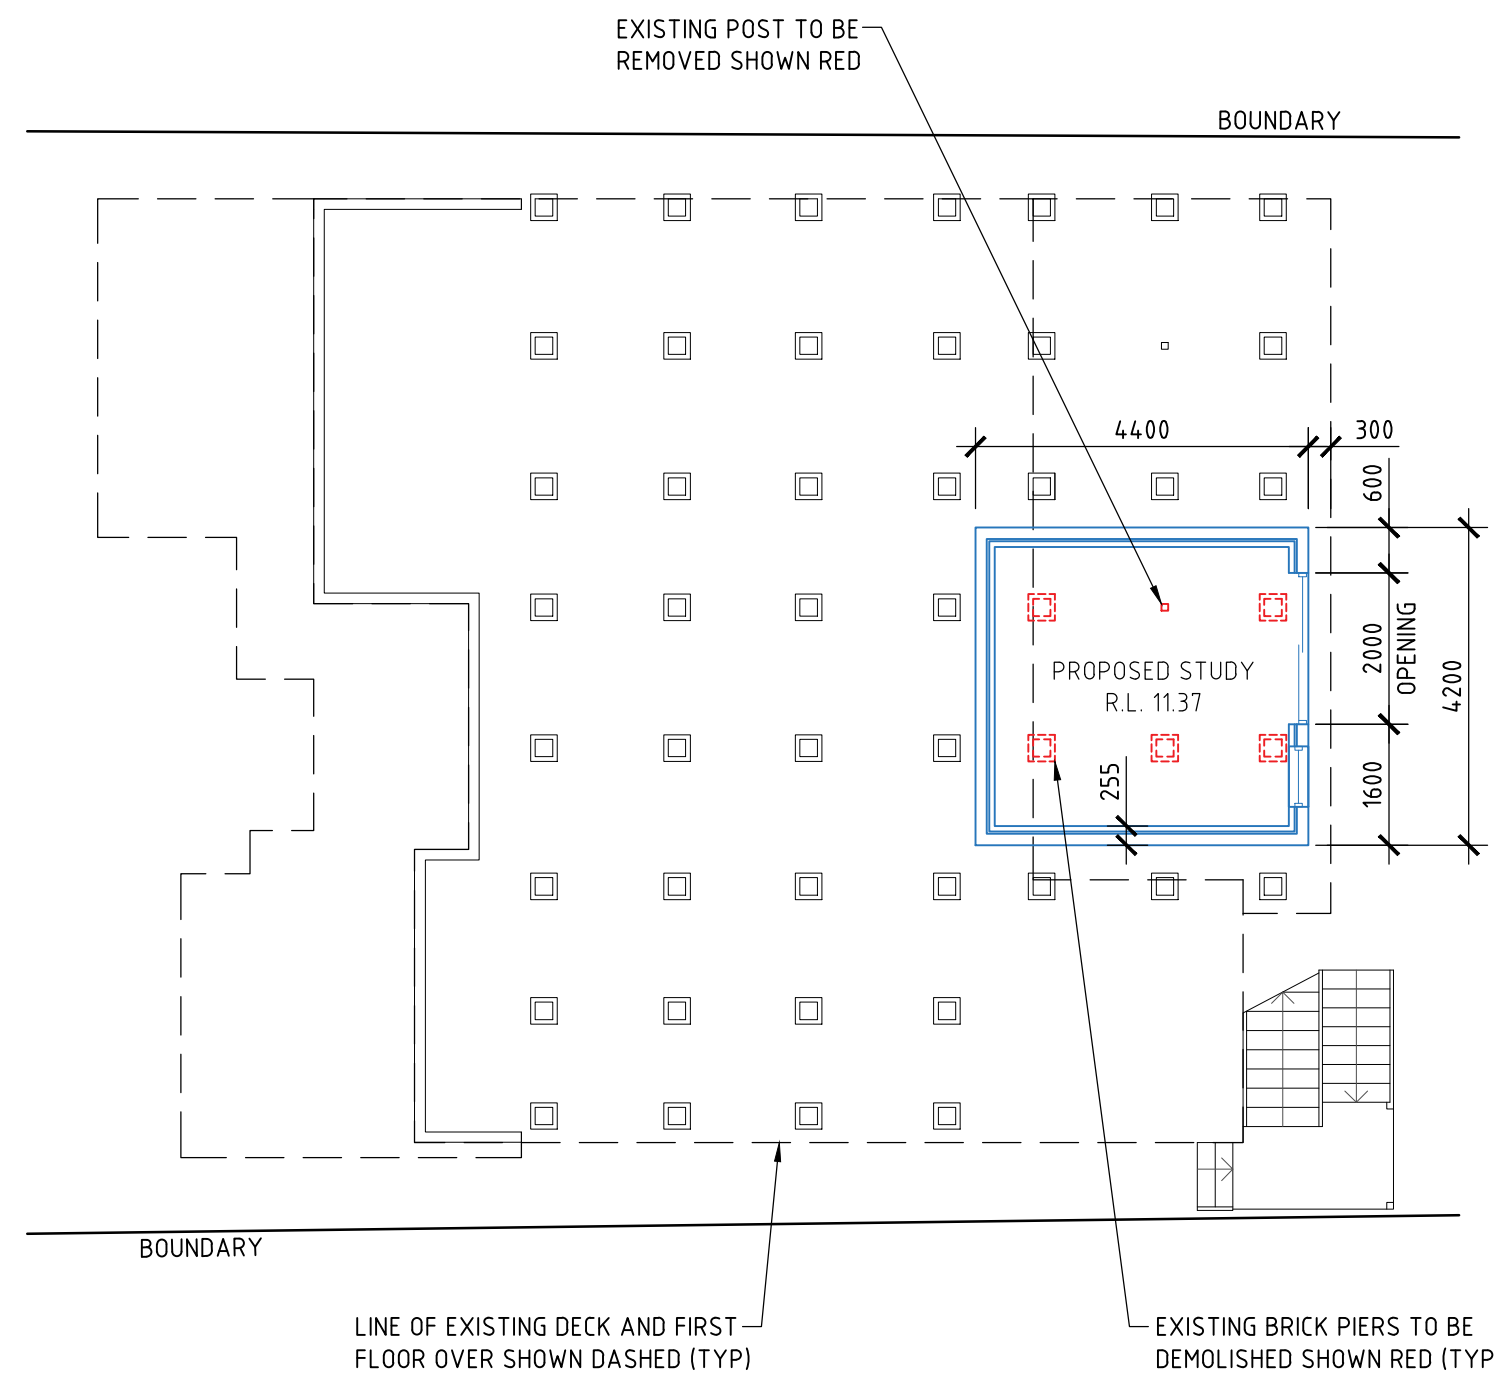


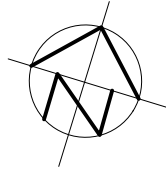


LOWER GROUND FLOOR PLAN
SCALE 1:100

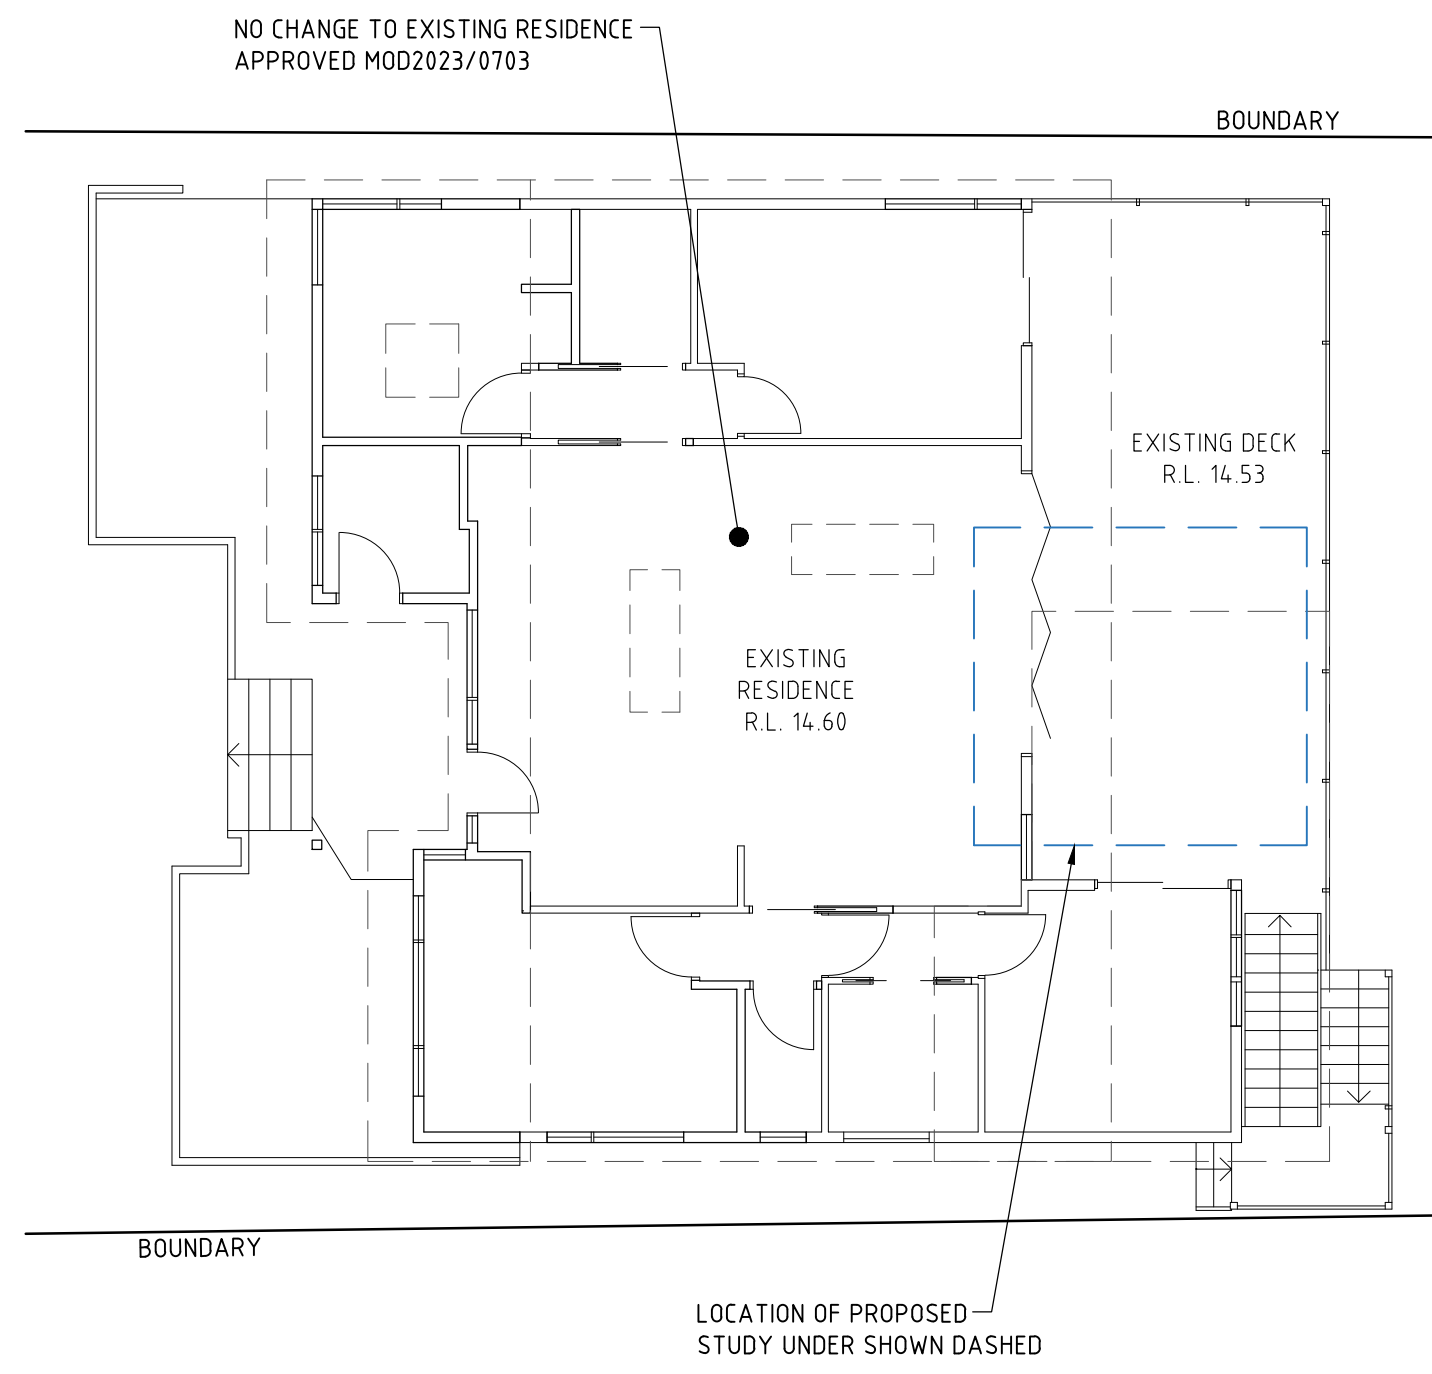


GROUND FLOOR PLAN
SCALE 1:100

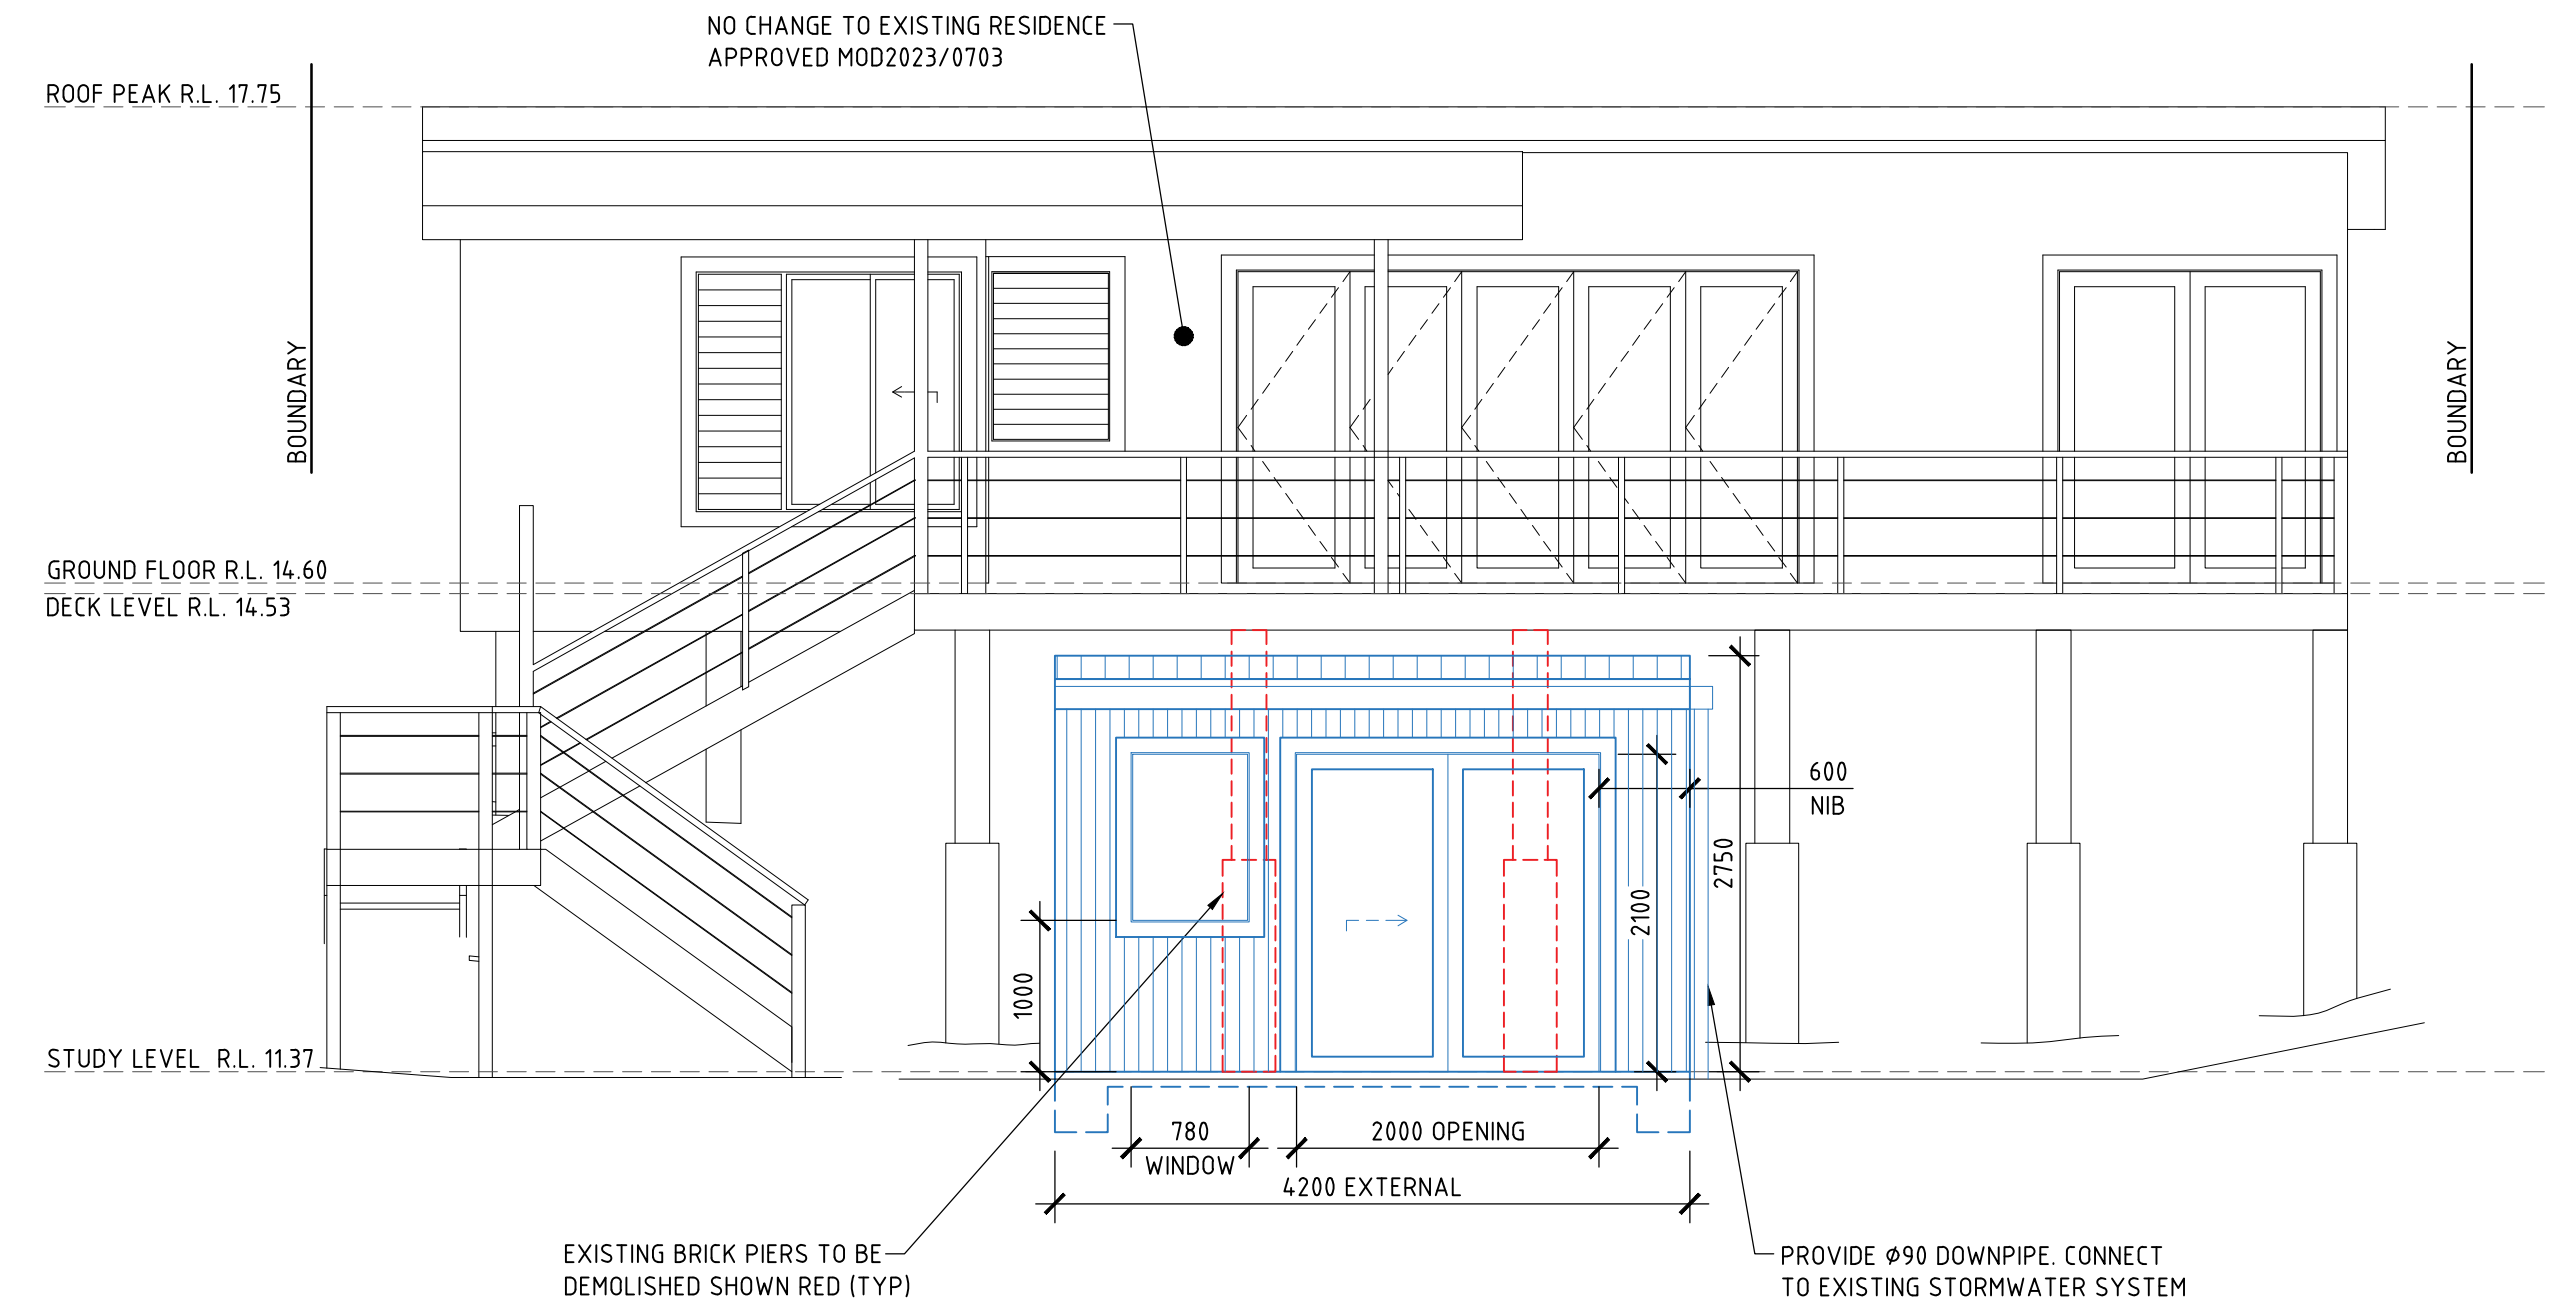


EAST ELEVATION
SCALE 1:50

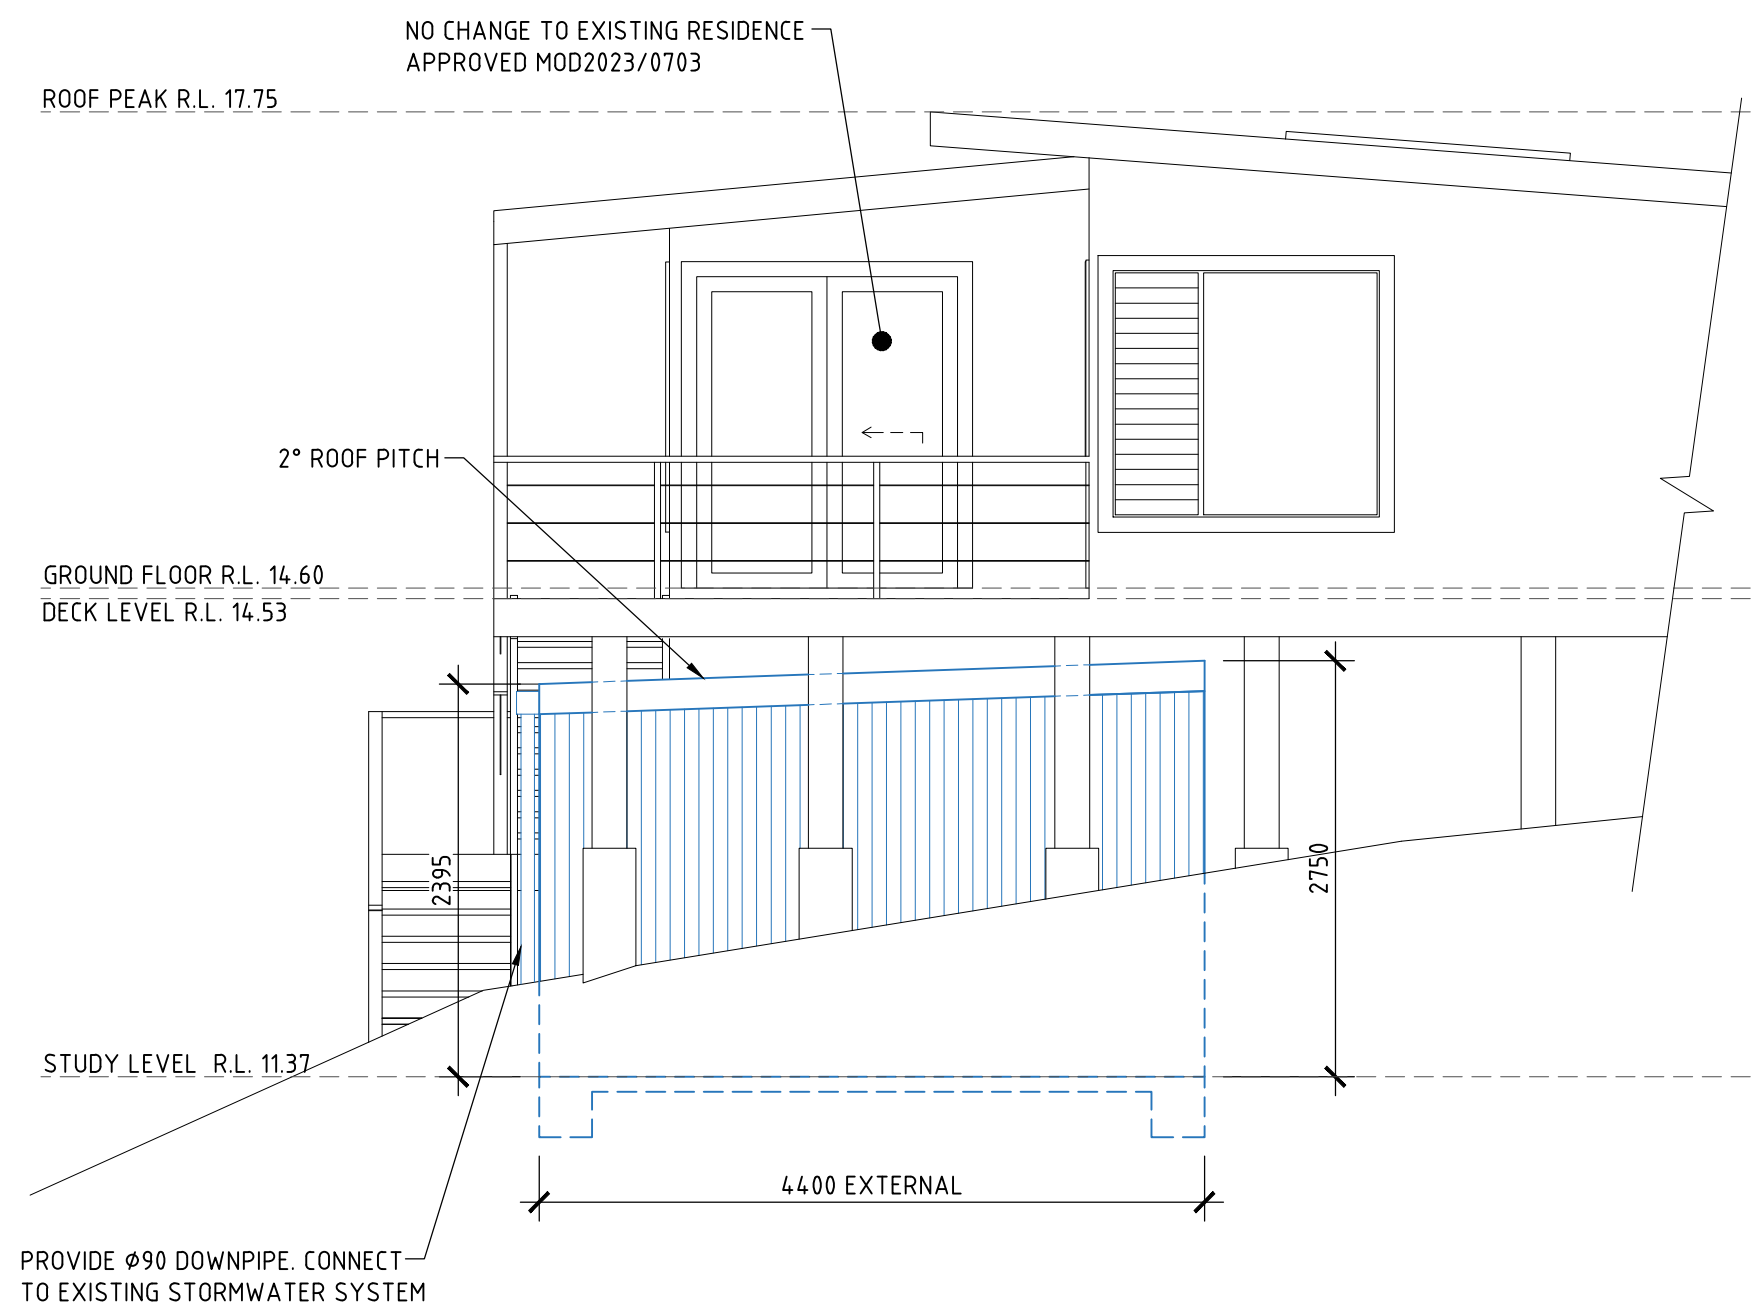

NORTH ELEVATION
SCALE 1:50

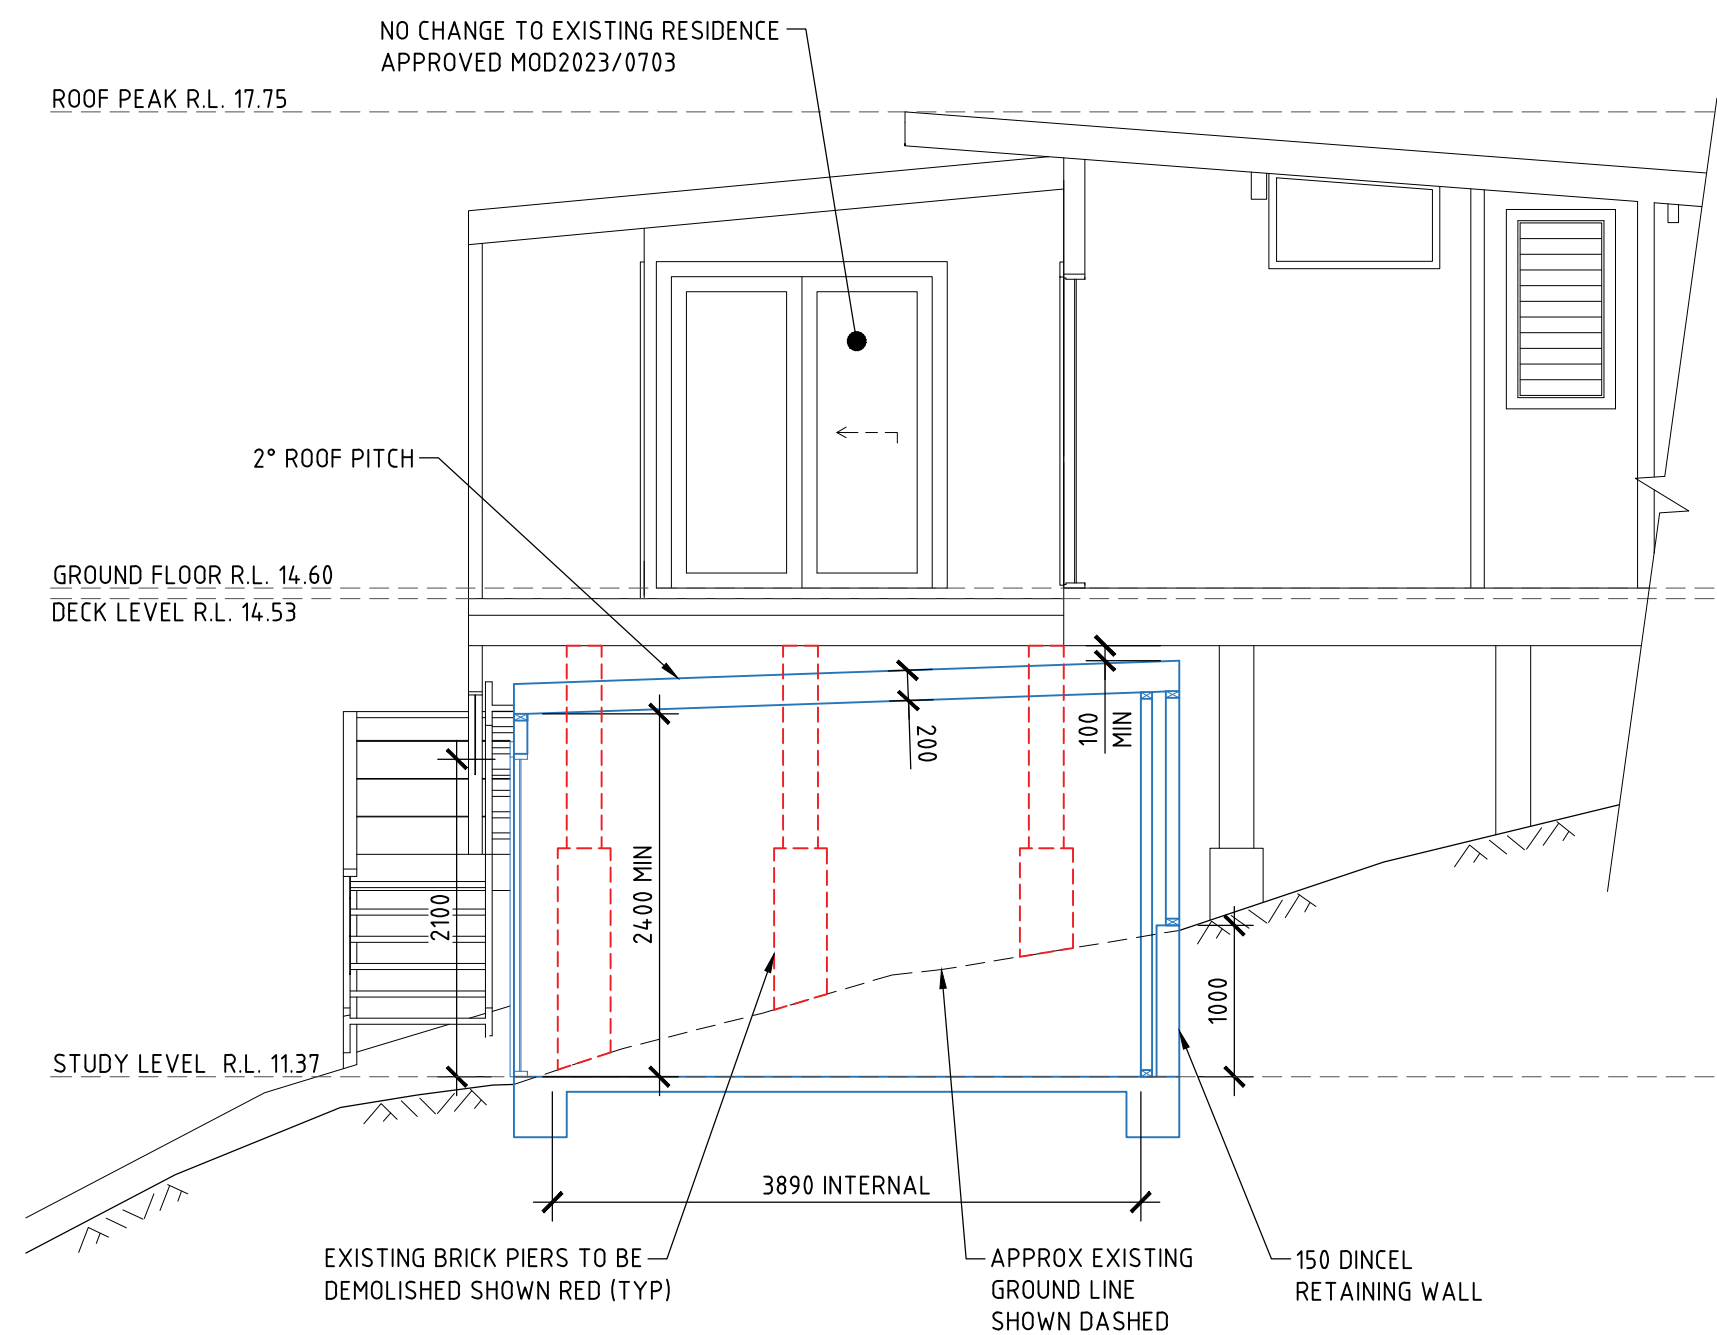

NORTH SECTION
SCALE 1:50

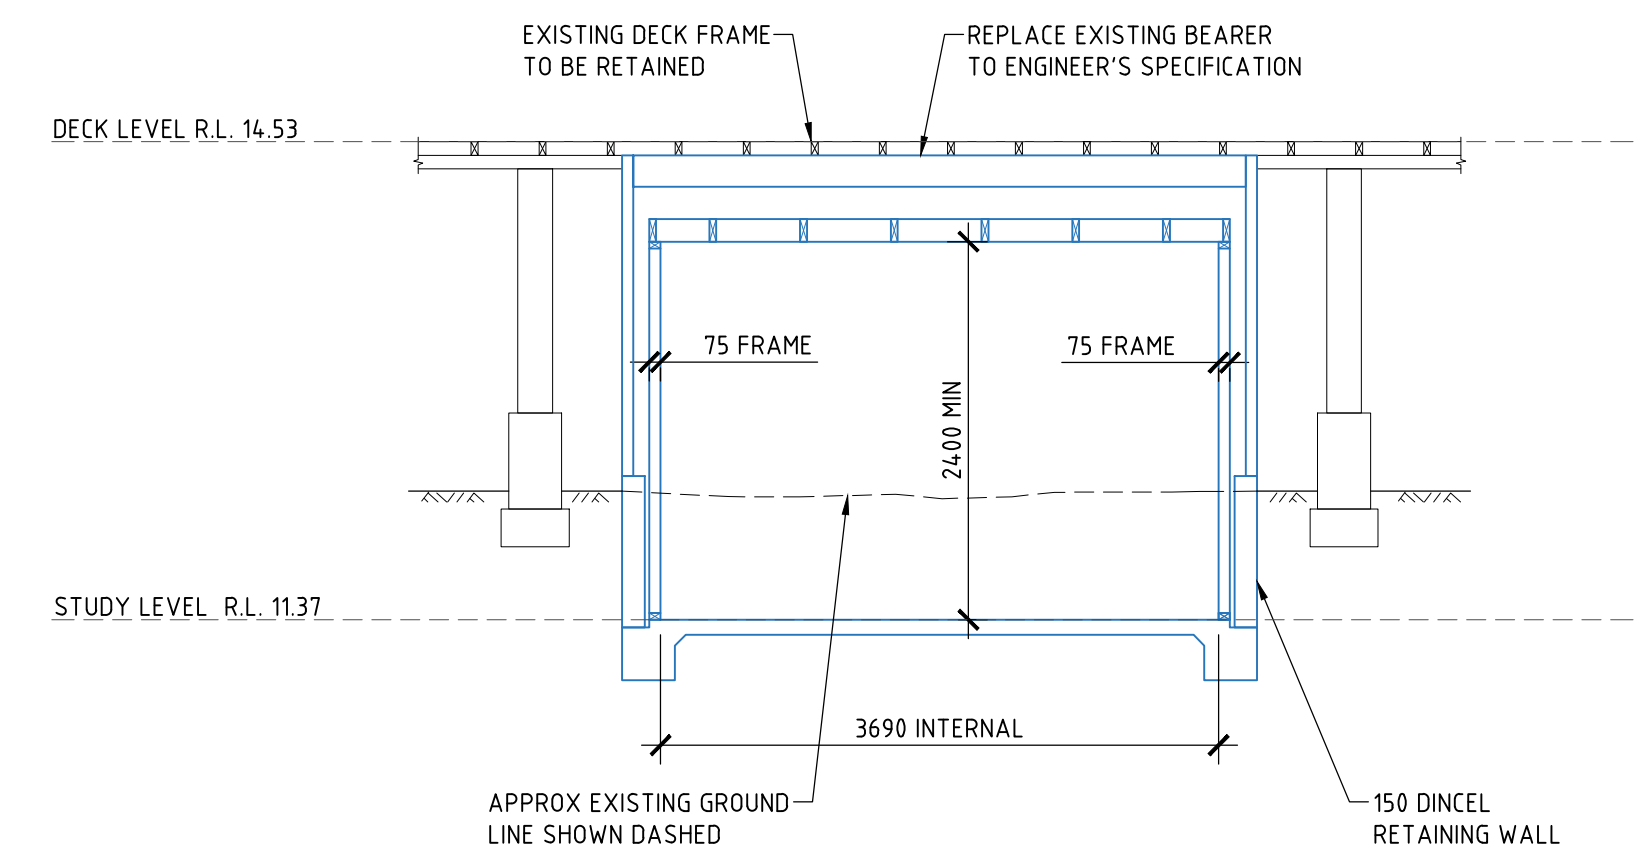

STUDY CROSS SECTION
SCALE 1:50

ABBREVIATIONS	
U.O.N.	UNLESS OTHERWISE NOTED
T	TOP
B	BOTTOM
H.D.	HOT DIPPED
GALV.	GALVANISED
MIN.	MINIMUM
c/c	CENTRE TO CENTRE
SQ.	SQUARE
TYP.	TYPICAL

ISSUE DATE	REVISION
1 SEP 2025	DESK WINDOW ADDED

TITLE			
MODIFICATION PLANS – PROPOSED STUDY 43 FLORENCE TERRACE, SCOTLAND ISLAND			
DRAWN	JBP	DATE	22 AUGUST 2025
ENGINEER	DMS	CHECKED	<i>[Signature]</i>
		SCALE	1:100 1:50
			BE Civil (Hons) MIE Aust.

TAYLOR
CONSULTING
CIVIL & STRUCTURAL ENGINEERS

DRAWING NO
SHEET – 1/A