


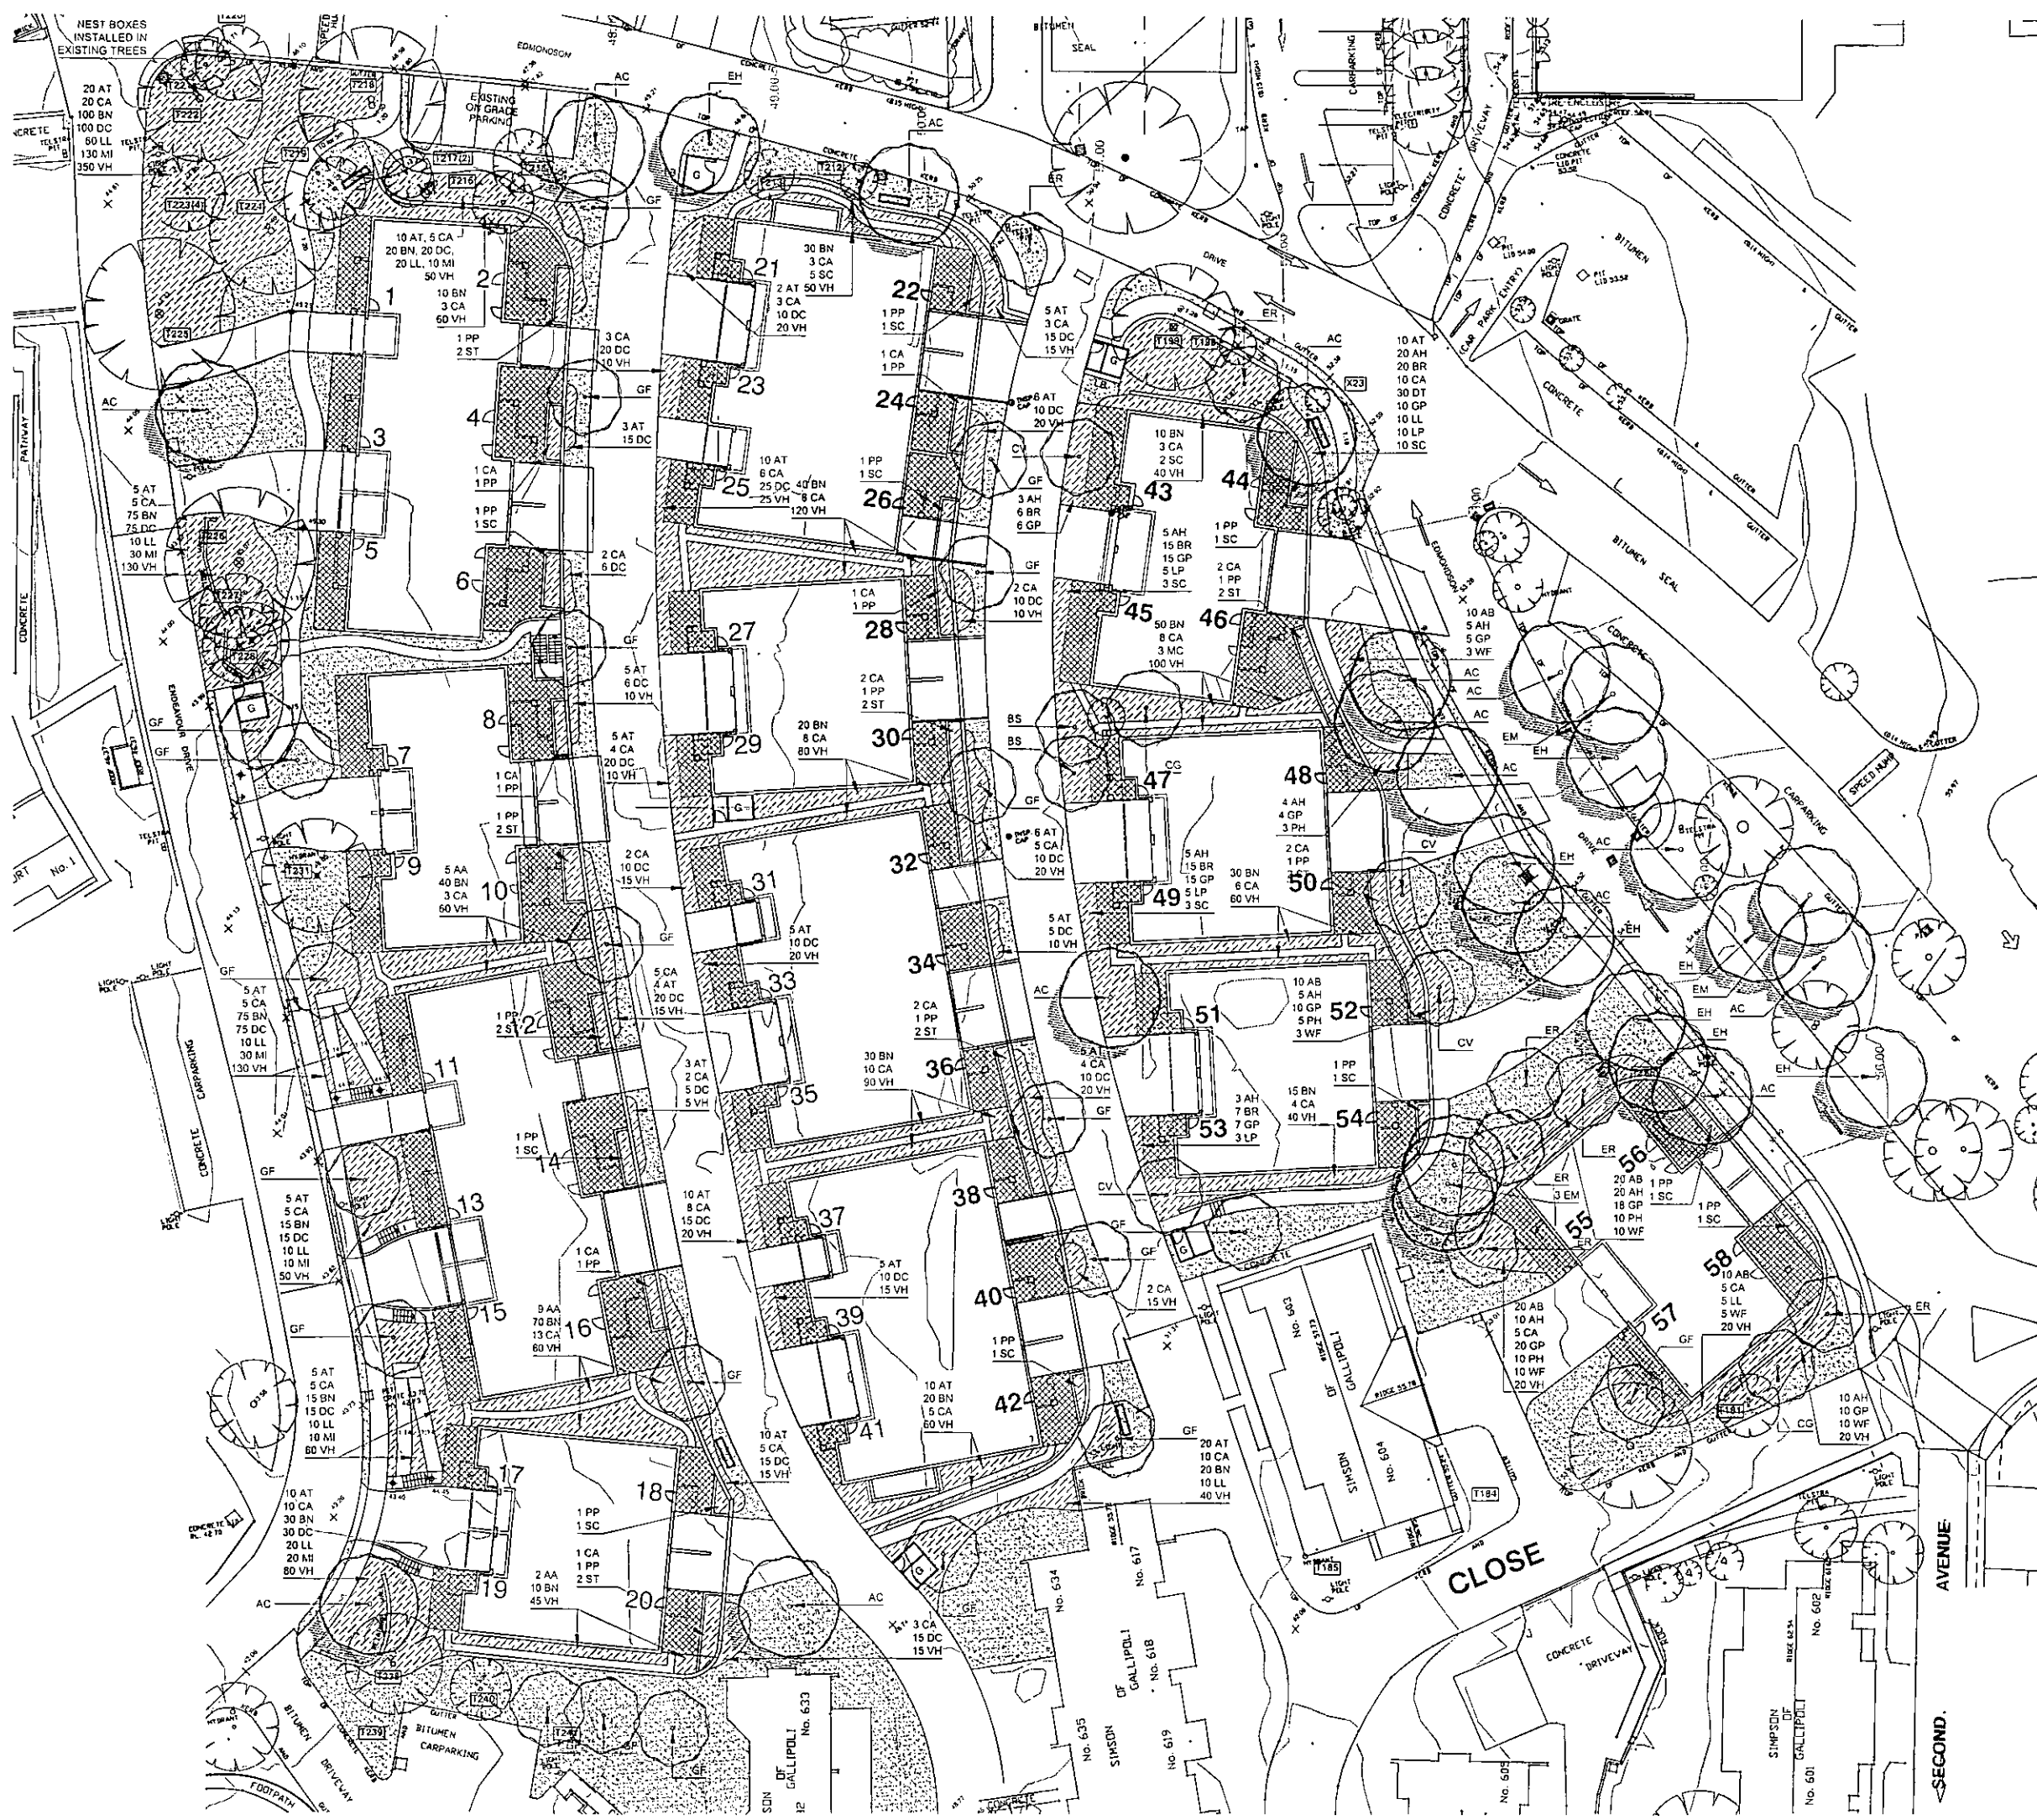

LEGEND

- EXISTING TREE
REFER TO ARBORIST REPORT
- PROPOSED TREE
- TURF
- PROPOSED PLANTING AREAS

PLANTING SCHEDULE

ID	Species	Common Name	Mature Height	Pot Size	QTY
AC	Angophora costata	Smooth-barked Apple	20	25L	15
BS	Banksia serrata	Old Man Banksia	8	25L	2
CV	Callistemon viminalis	Bottlebrush	12	25L	4
CG	Ceratopetalum gummiferum	NSW Christmas Bush	6	25L	2
EH	Eucalyptus haemastoma	Scribbly Gum	20	25L	8
EH	Eucalyptus microcorys	Tallowwood	25	25L	5
ER	Eucalyptus racemosa	Scribbly Gum	15	25L	7
GF	Glochidion ferdinandi	Cheese Tree	12	25L	22
Shrubs					
AH	Acinaculus helianthi	Flannel Flower	400mm	5L	90
AA	Asplenium australasicum	Bird's Nest Fern	1	5L	16
AT	Atriplex cinerea	Grey Saltbush	500mm	Tubestock	189
CA	Correa alba	White Correa	1.5	5L	232
LP	Leptospermum 'Pink Cascade'	Leptospermum	600mm	5L	23
MC	Macrozamia communis	Cycad	4	5L	3
PP	Pandorea pandorana	Wonga Wonga Vine	Vine	5L	23
PH	Phebalium squamulosum	Scaely Phebalium	3	5L	26
SC	Syzygium 'Cascade'	Pink Flowering Lilly Pilly	4	5L	33
ST	Syzygium 'Tiny Trev'	Lilly Pilly	2	5L	16
WF	Westringia frutescens	Coast Rosemary	2	5L	41
Groundcovers					
AB	Anigozanthos 'Bush Gem'	Kangaroo Paw	500mm	Tubestock	70
BN	Blechnum nudum	Fishbone Water Fern	500mm	Tubestock	725
BR	Brachycome multifida 'Break O' Day'	Rock Daisy	150mm	Tubestock	63
DT	Dianthus tenuior	Wallaby Grass	500mm	Tubestock	30
DC	Dianella caerulea	Paroo Lily	500mm	Tubestock	592
GP	Grevillea 'Poodinda Royal Mantle'	Grevillea	200mm	2.5L	125
LL	Lomandra longifolia	Spiny-headed mat-rush	1	Tubestock	165
MI	Myoporum insulare	Boobiala	300mm	Tubestock	240
VH	Viola hederacea	Native Violet	100mm	Tubestock	2120

**THIS PLAN IS TO BE READ
IN CONJUNCTION WITH
DA 2009 / 1695
WARRINGAH COUNCIL**

**taylor
brammer**
LANDSCAPE ARCHITECTS

218 Oxford Street, Wollahra, NSW, Australia 2025
tel: (02) 9387 8855 fax: (02) 9387 6155
e: taylorbrammer@taylorbrammer.com.au

project:
RSL ANZAC VILLAGE, NARRABEEN
NEW DARBY AND JOAN

drawing 050:

LANDSCAPE PLAN
scale: 1:2500 A1 drawn: KMA drawing no.: 12/2009
date: NOV 2009 designed: MTR/NOV
job no.: 09-0065 checked: MT

LA01 A

Copyright of Taylor Brammer Landscape Architects International Pty Ltd
Figured dimensions shall be taken in preference to scaling
The contractor shall check all dimensions on site before commencing work.

RSL ANZAC VILLAGE, NEW DARBY & JOAN CIVIL & STORMWATER DRAINAGE CONCEPT PLANS

STW STORMWATER DRAINAGE PIPE

STWRM STORMWATER RISING MAIN

STWCHM STORMWATER DRAINAGE CHANNEL

RV SUR SOIL DRAINAGE WITH CLEAN OUT

CS RAINWATER

SSRM SUR SOIL RISING MAIN

EB-LF EARTH BANK LOW FLOW

EB-HF EARTH BANK HIGH FLOW

EM EXCAVATED MATERIAL

FLUME

DO DIVERSION DRAIN

DOV DIVERSION DRAIN

OPF OVERFLOW PATH

OFD OVERFLOW DRAIN

CLO CONCRETE LINED DRAIN

RLD ROCK LINED DRAIN

TD TABLE DRAIN

V DRAIN RJ

V DRAIN RD

SWALE @ SPEED HUMP

OVERLAND FLOW DIRECTIONAL ARROW

OVERLAND FLOW PATH

DOWN PIPE

PAVED AREA DRAIN

DROP IS OR RISE FROM
RISE TO OR DROP FROM

TEE DROP

TEE RISE

VERTICAL RISER IN DRAINAGE

FLOW DIRECTIONAL ARROWS ON ALL
PIPING SERVICES

PIPELINE TERMINATED WITH
BLANK FLANGE

PIPELINE PLUGGED OFF

CLEARCUT

FLUSHING POINT

NEW PIPE

RISER

SERVICE

SIZE

DROPPER

NON-RETURN FLAP VALVE ON
INSIDE FACE OF PRI AT ALL
DOWN PIPES & SUR SOIL
DRAINAGE LINES TO OSD SYSTEM

	O/S ABOVE GROUND
	KIP - KERO ENTRY PIT
	DOUBLE GRATED GULLY PIT
	JUNCTION PIT WITH COVER
	SURFACE INLET PIT (FLUSH/RAISED)
	SURFACE INLET PIT (DEPRESSED)
	GRATED TRENCH DRAIN

ROAD LANE MARKING SYMBOLS

-----	C1 CONTINUITY LINE 3m, 3m, w8 200
=====	C1 EDGE LINE 25m, 1m, w8 175
-- -- --	L1 LANE LINE 3m, 3m, w8 800
- - - - -	S1 SEPARATION LINE 3m, 3m, w8 100
- - - - -	S2 SEPARATION LINE 6m, 6m, w8 100
- - - - -	S3 SEPARATION LINE 3m, 3m, w8 100
- - - - -	T1 TURN LINE 0.6m, 0.6m, w8 100
- - - - -	T2 DRIVEWAY LINE 0.6m, 0.6m, w8 25
□ □	PAVEMENT MARKERS 50, 1m CTS

LEGEND

SURVEY & MAPPING SYMBOLS

	PROPERTY BOUNDARY
	EASEMENT
	FENCE OFF BOUNDARY
	FENCE ALONG BOUNDARY
	FENCE ON BOUNDARY
	STATE BOUNDARY
	COUNTY BOUNDARY
	PARISH BOUNDARY
	SHIRE/MUNICIPALITY BOUNDARY
	NATIONAL PARK BOUNDARY
	STATE RECREATION BOUNDARY
	STATE FOREST BOUNDARY
	TELESTRA EXCHANGE BOUNDARY

ROAD PAVEMENT ABBREVIATIONS

AC	ASPHALT CONCRETE
CB	CALIFORNIA BEARING RATIO
CDR	DENSITY GRADED BASE COURSE
DSE	DENSELY GRADED SUB BASE
DS	DESIGN SURGRADE LEVEL
F.C.R.	FILL CRUSHED ROCK
G.T.R.	OTHER OTHER ROCK
GR	REMOVED CRUSHED CONCRETE
SP	STUMP PILING
TR	RECYCLED CONCRETE
JOINTS	
BJ	BUILT JOINT
CSJ	CRACK INDEXED JOINT
CJ	CONSTRUCTION JOINT
CTJ	CONTRACTION JOINT
CJ	CONTRACT JOINT
DOJ	DOWELLED JOINT
DSJ	DOWELLED KEY JOINT
EJ	EXPANSION JOINT
ISJ	ISOLATION JOINT
REJ	RESET JOINT
SCJ	SEAM JOINT
TJ	TIE JOINT
TKJ	TIE KEY JOINT JOINT
FEATURES	
NR	NEW ASPHALT KERR BARRIER
LP	LIGHT POLE
HL	HIGH WINDSPEED KERR BARRIER
MP	POWER POLE
SL	SIDEWALK LIGHT
TL	TRAFFIC LIGHT

SURVEY ABBREVIATIONS

AMD	AUSTRALIAN HEIGHT DATUM
BM	BOTTOM OF KERB
BM	BENCH MARK
CL	CENTRE LINE
D.S.	DRAINAGE EASEMENT
DNBW	DRILL HOLE & WING
FD	FOUND
INV	INVERT
K & G	KERB & GUTTER
R.O.W.	RIGHT OF CARRIAGEWAY
SSM	STATE SURVEY MARK
TK	TOP OF KERB


RL 165.40

PROPOSED SURFACE LEVEL

NOTE:-
'0' ON SERVICE LINE REPRESENTS EXISTING SERVICE OR THE USE OF LOWER CASE LETTER.
'A' ON SERVICE LINE REPRESENTS SERVICE TO BE ADDED.

DRAFTING SYMBOLS

 **SCALE BARS** **AMENDMENT No**

 **SECTION No**

 **LIMIT OF CONTRACT SYMBOL**

 **LOC**

 **REFERENCE DRAWING**

 **SECTION No**

 **LIMIT OF CONTRACT SYMBOL**

 **LOC**

 **REFERENCE DRAWING**

 **SCALE BARS**

 **AMENDMENT No**

 **SECTION No**

 **LIMIT OF CONTRACT SYMBOL**

 **LOC**

 **REFERENCE DRAWING**

 **SCALE BARS**

 **AMENDMENT No**

 **SECTION No**

 **LIMIT OF CONTRACT SYMBOL**

 **LOC**

 **REFERENCE DRAWING**

 **SCALE BARS**

 **AMENDMENT No**

 **SECTION No**

 **LIMIT OF CONTRACT SYMBOL**

 **LOC**

 **REFERENCE DRAWING**

 **SCALE BARS**

 **AMENDMENT No**

CATCHMENT SYMBOLS

	PIT CATCHMENT
	LINE CATCHMENT
	MAJOR CATCHMENT
	SUB CATCHMENT
	LIMIT OF CATCHMENT

CATCHMENT ABBREVIATIONS

PI	PAVED CATCHMENT AREA
RI	MODIFIED CATCHMENT AREA
AI	TERRACE CATCHMENT AREA
TI	TERRACE CATCHMENT AREA
ARI	AVERAGE RECURRENCE INTERVAL CATCHMENT AREA
MG	MELTAREA
L/S	LIVES PER SECOND (VELOCITY)
M/S	METRES PER SECOND (VELOCITY)
CUMCS	CUMULATIVE METRES PER SECOND
Q	QUANTITY OF FLOW

DRAWING LIST

- C-201 TITLE, DRAWING LIST, LEGEND & ABBREVIATIONS
- C-202 GENERAL SPECIFICATION NOTES
- C-203 EXISTING SURVEY PLAN
- C-204 BULK EARTHWORKS PLAN
- C-205 EROSION & SEDIMENT CONTROL PLAN
- C-206 EROSION & SEDIMENT CONTROL DETAILS
- C-207 ROAD & LEVELS PLAN
- C-208 LONGITUDINAL & TYPICAL CROSS SECTIONS
- C-209 PAVEMENT PLAN
- C-210 STORMWATER DRAINAGE
CATCHMENT PLAN
- C-211 STORMWATER DRAINAGE PLAN
- C-212 STORMWATER DRAINAGE
LONGITUDINAL SECTIONS
- C-213 OSD TANK PLAN, SECTIONS & DETAILS

RSL LIFECARE LTD

YOUNG+METCALF ARCHITECTS

Bldg 2-5A Liverpool Street, Paddington NSW 2021

Warren Smith & Partners Pty Ltd

A 1st Floor, 123 Clarence Street, Sydney 2000 NSW Australia
T 02 9299 1312 F 02 9290 1295 E info@warrensmith.com.au
ABN 36 300 430 125

Consulting Engineers

Hydraulic Services | Civil Engineering | Fire Protection | Sydney Water Accredited • Water Servicing Co-ordinator • Design and Project Management

Q

QUALITY
ASSURANCE
COMMITMENT
TO EXCELLENCE

0900 0740 073

DEVELOPMENT APPLICATION

TITLE, DRAWING LIST,
LEGEND & ABBREVIATIONS

DATE: NOV 09


DRAWN BY: C.P.H.

CHECKED BY: L.P.

DRAWING NO: 3442

REVISION: C-201

SCALE: C

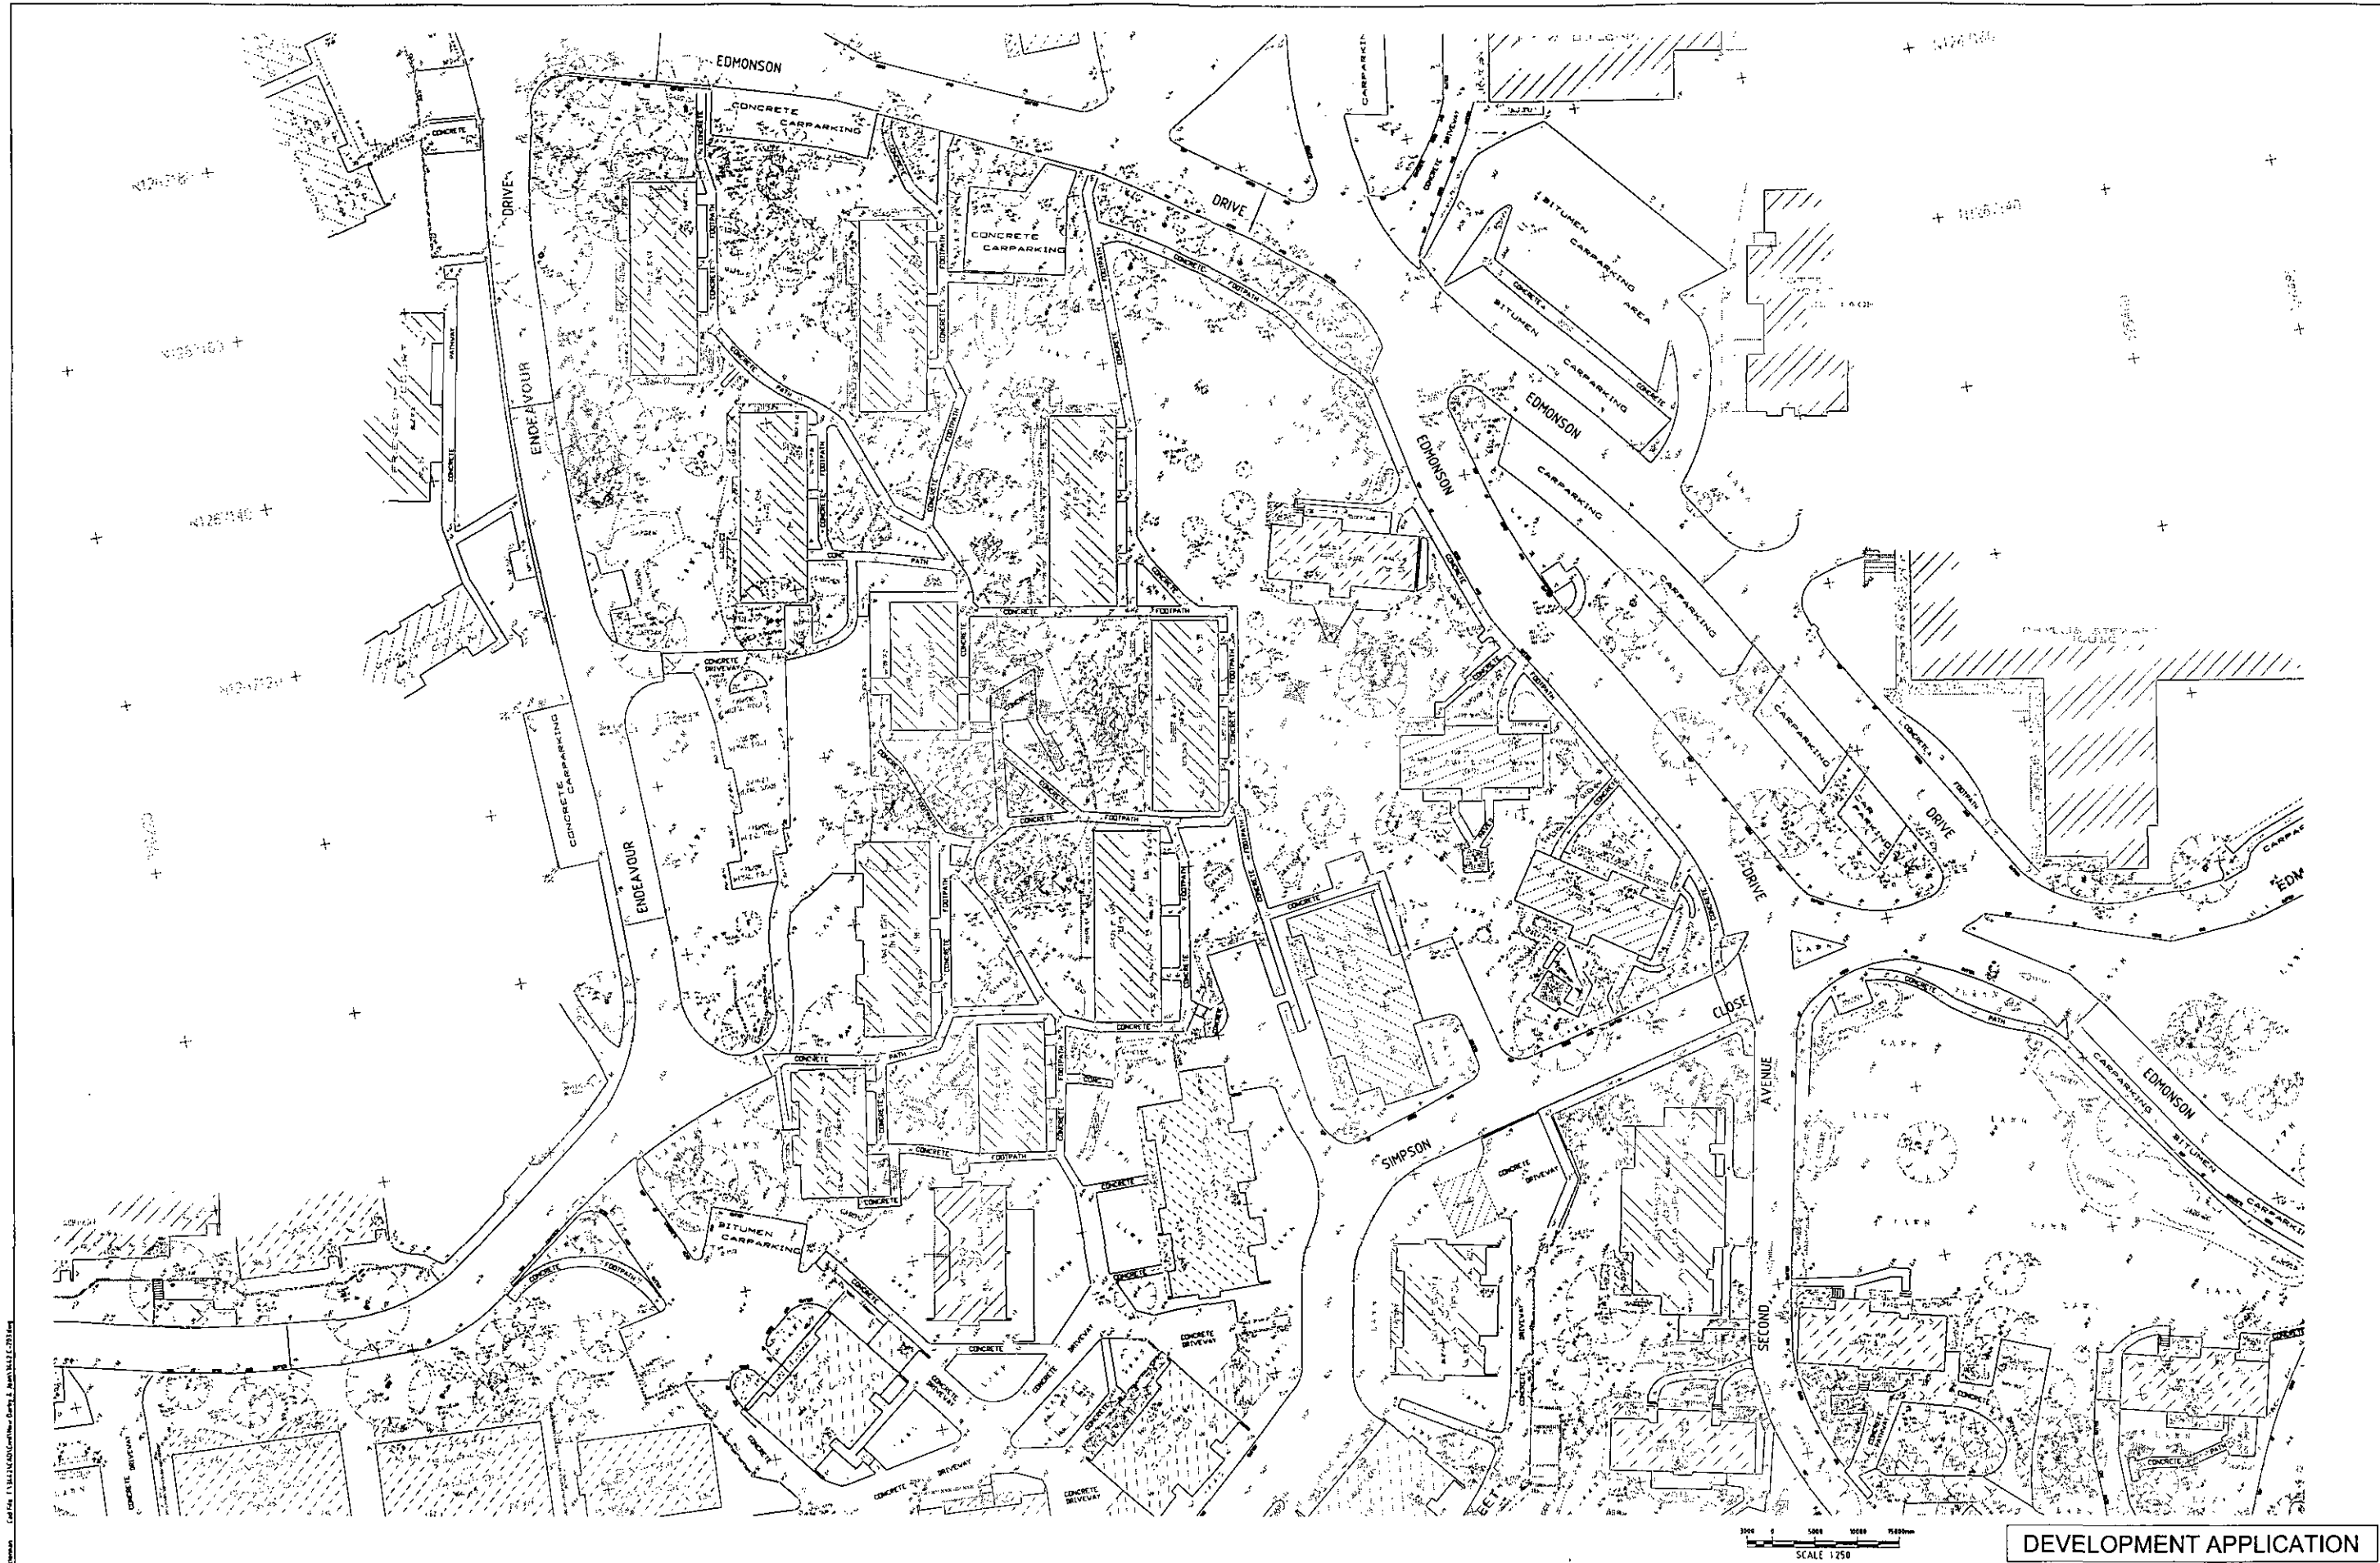


DEVELOPMENT APPLICATION

DO NOT SCALE FROM DRAWINGS. CHECK & VERIFY ALL DIMENSIONS & LEVELS BEFORE COMMENCEMENT OF ANY WORK. THIS DRAWING IS NOT TO BE COPIED IN PART OR WHOLE WITHOUT WRITTEN PERMISSION FROM WARREN SMITH AND PARTNERS.		NOTES		REVISIONS		DATE		ISSUE		DRAWN		CHECKED		APPROVED	
		1. FOR DRAWING LIST, LEGEND, ABBREVIATIONS & SPECIFICATIONS REFER TO DRAWING C-201 & C-202.		A		23.08.89		23.08.89		RSL LIFECARE LTD		Warren Smith & Partners Pty Ltd		RSL ANZAC VILLAGE NARRABEEN, NSW NEW DARBY & JOAN	
SCALE 1:250 DATE: SEP 2009 DRAWING NO: 3442 DESIGNED: C-203 CHECKED: C APPROVED: C															



LEGEND

- BUILDING FOOTPRINT
- STABILISED NEAR VERTICAL CUT FACE AT 0.2% IN
- TOP OF BATTER
- FACE OF BATTER
- TEMPORARY BATTER FACE AT 0.2% IN
- REINFORCED EARTH BULK RETAINING WALL
- PL = EXISTING PLATFORM LEVEL
- PL = PROPOSED PLATFORM LEVEL

 

DEVELOPMENT APPLICATION

DO NOT SCALE FROM DRAWINGS. CHECK & VERIFY ALL DIMENSIONS & LEVELS BEFORE COMMENCEMENT OF ANY WORK.

THIS DRAWING IS NOT TO BE COPIED IN PART OR WHOLE WITHOUT WRITTEN PERMISSION FROM WARREN SMITH & PARTNERS.

NOTES

1. FOR DRAWING LIST, LEGEND, ABBREVIATIONS & SPECIFICATIONS REFER TO DRAWING C-201 & C-202.

REV	DESCRIPTION	DATE	BY	CHKD
A	PRELIMINARY ISSUE	22.08.09		
B	DEVELOPMENT APPLICATION	25.11.09		
C	ROAD NO. 81 ADAPTED AND ISSUED FOR DEVELOPMENT APPLICATION	06.12.09		

RSL LIFECARE LTD

PROJECT: RSL ANZAC VILLAGE NARRABEEN, NSW NEW DARBY & JOAN

Warren Smith & Partners Pty Ltd

A: 1st Floor, 123 Clarence Street, Sydney 2000 NSW Australia
T: 02 9239 1212 F: 02 9239 1295 E: wsmith@warrensmith.com.au
ABN: 36 300 430 128


Consulting Engineers
Hydraulic Services | Civil Engineering | Fire Protection |
Sydney Water Accredited - Water Servicing Co-ordinator
Design and Project Management

SCALE	DRAWN	CHECKED	DATE	ISSUE
1:250	C.M.	M.C.	SEP 2009	
			3442	C


















LEGEND

- ~~~~~ DIVERSION DRAIN
- ▽ SAND BAGS OR ROCK FACED WITH GEOTEXTILE CHECK DAMS
- SEDIMENT CONTROL FENCE (GEOTEXTILE FILTER OR HAY BALE)
- STORMWATER PIT SEDIMENT TRAP (GEOTEXTILE FILTER OR HAY BALE OR SAND BAGS)
- GEOTEXTILE FILTER BAGS AROUND EXISTING STORMWATER PIT
- TEMPORARY CONSTRUCTION VEHICLE EXIT
- SPOR STOCKPILE (LOCATIONS TO BE AGREED ON SITE)

 

DEVELOPMENT APPLICATION

DO NOT SCALE FROM DRAWINGS. CHECK & VERIFY ALL DIMENSIONS & LEVELS BEFORE COMMENCEMENT OF ANY WORK. THIS DRAWING IS NOT TO BE COPIED IN PART OR WHOLE WITHOUT WRITTEN PERMISSION FROM WARREN SMITH AND PARTNERS.		NOTES 1. FOR DRAWING LIST, LEGEND, ABBREVIATIONS & SPECIFICATIONS REFER TO DRAWING C-201 & C-202.		REVISIONS <table border="1"> <thead> <tr> <th>NO.</th> <th>DESCRIPTION</th> <th>DATE</th> <th>BY</th> </tr> </thead> <tbody> <tr> <td>1</td> <td>PRELIMINARY ISSUE</td> <td>23.10.09</td> <td></td> </tr> <tr> <td>2</td> <td>DEVELOPMENT APPLICATION</td> <td>27.11.09</td> <td></td> </tr> <tr> <td>3</td> <td>ROAD NO. 101 ADAPTED AND ISSUED FOR DEVELOPMENT APPLICATION</td> <td>09.12.09</td> <td></td> </tr> </tbody> </table>		NO.	DESCRIPTION	DATE	BY	1	PRELIMINARY ISSUE	23.10.09		2	DEVELOPMENT APPLICATION	27.11.09		3	ROAD NO. 101 ADAPTED AND ISSUED FOR DEVELOPMENT APPLICATION	09.12.09		CLIENT RSL LIFECARE LTD PROJECT RSL ANZAC VILLAGE NARRABEEN, NSW NEW DARBY & JOAN		CONSULTING ENGINEERS Warren Smith & Partners Pty Ltd A 1st Floor, 123 Clarence Street, Sydney 2000 NSW Australia T 02 9250 1212 F 02 9250 1200 E w.s.p@warrensmith.com.au ABN 35 302 430 128 SERVING THE CONSTRUCTION INDUSTRY SINCE 1981 Hydraulic Services Civil Engineering Fire Protection Sydney Water Accredited - Water Servicing Co-ordinator Design and Project Management		EROSION & SEDIMENT CONTROL PLAN <table border="1"> <thead> <tr> <th>SCALE</th> <th>DATE</th> <th>DESIGNED</th> <th>CHECKED</th> <th>APPROVED</th> </tr> </thead> <tbody> <tr> <td>1:250</td> <td>SEP 2009</td> <td>CPL</td> <td>P.L.</td> <td>L.P.</td> </tr> <tr> <td></td> <td>3442</td> <td></td> <td>C-205</td> <td>C</td> </tr> </tbody> </table>		SCALE	DATE	DESIGNED	CHECKED	APPROVED	1:250	SEP 2009	CPL	P.L.	L.P.		3442		C-205	C
NO.	DESCRIPTION	DATE	BY																																							
1	PRELIMINARY ISSUE	23.10.09	
2	DEVELOPMENT APPLICATION	27.11.09	
3	ROAD NO. 101 ADAPTED AND ISSUED FOR DEVELOPMENT APPLICATION	09.12.09	
SCALE	DATE	DESIGNED	CHECKED	APPROVED																																						
1:250	SEP 2009	CPL	P.L.	L.P.																																						
	3442		C-205	C																																						

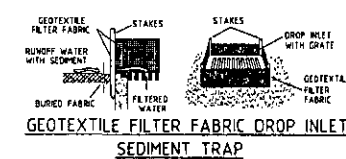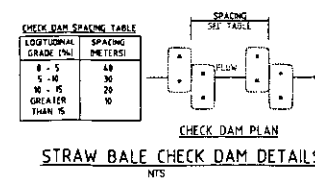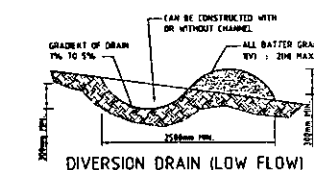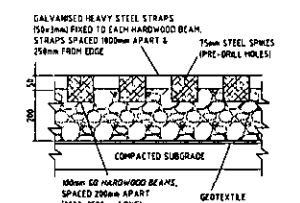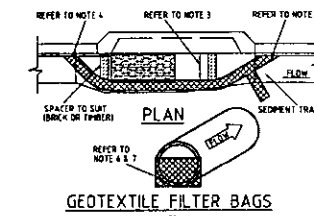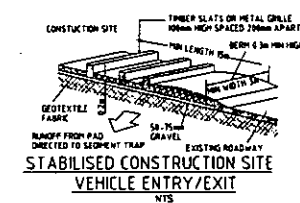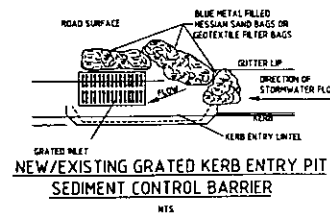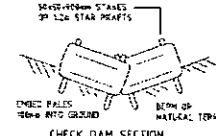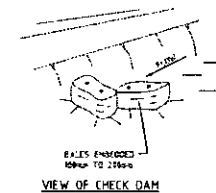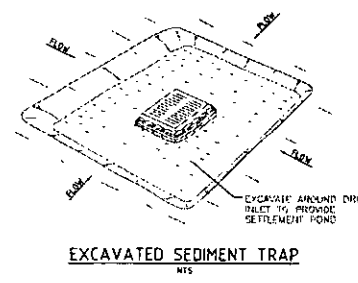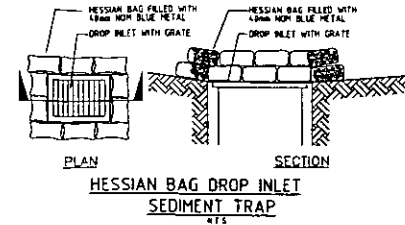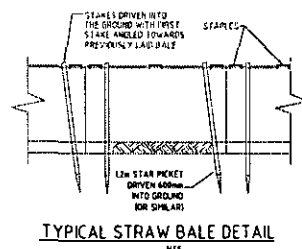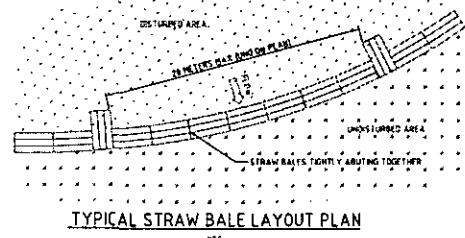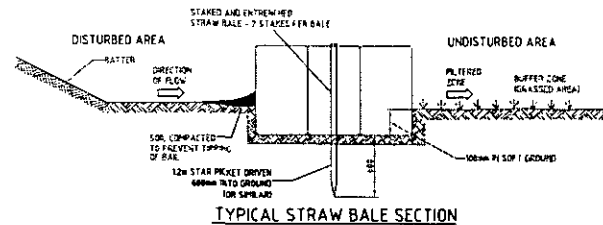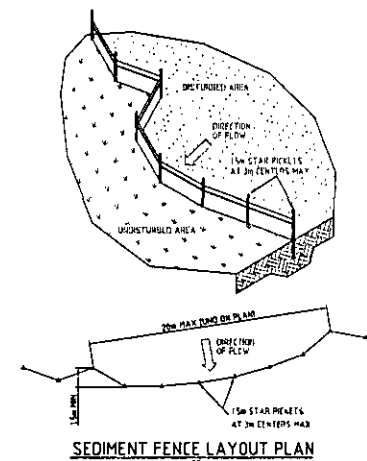

- ### SEDEMENT FRAME NOTES -
1. CONSTRUCT SEDIMENT FRAME AS CLOSE AS POSSIBLE TO PARALLEL TO THE CONTOURS OF THE SITE OR AT THE TOE OF A SLOPE.
 2. DRIVE 1/2 INCH LONG STEEL PILETS INTO GROUND SURFICIENT TO PROVIDE NOD SUPPORT, 3 METERS APART. WHERE THERE IS INSUFFICIENT DEPTH TO DRIVE PILES, HOLE ARE TO BE DRILLED INTO ROCK TO ACCEPT THE STEEL PILETS.
 3. ON SOFT GROUND MATERIALS, LAY A 30cm DEEP TRENCH ALONG THE LENGTH OF THE FRAME FOR THE BOTTOM OF THE FRAME TO BE ENTRENCHED.
 4. BACKFILL TRENCH OVER BASE OF FRAME & COMPACT.
 5. FIX SELF-SUPPORTING GEOTEXTILE TO UPLAND SIDE OF POSTS WITH TIES OR AS RECOMMENDED BY THE GEOTEXTILE MANUFACTURER. USE A REINFORCEMENT BACKING WITH NON SELF-SUPPORTING GEOTEXTILE FRAME.
 6. JOIN SECTIONS OF FRAME AT A SUPPORT POST WITH A 30cm OVERLAP.
 7. ON HARD OR ROCKY GROUND, SHOULDER A 50cm wide STEP UPLAND OF THE FRAME LINE. TURN THE BOTTOM SEAM OF THE FABRIC UPLAND AND ANCHOR IN PLACE WITH STEEL ANCHORS.
 8. WHERE A SEDIMENT FENCE IS CONSTRUCTED DOWN SLOPE FROM A DISTURBED BATTER THE FENCE SHOULD BE LOCATED 15 TO 20 METERS

- ### STRAW BALE NOTES:-
1. CONSTRUCT STRAW BALE FILTER AS CLOSE AS POSSIBLE TO PARALLEL TO THE CONTOURS OF THE SITE OR AT THE TOP OF A SLOPE.
 2. PLAIT BALES LENGTHWISE IN A ROW WHEN DONE TIGHTLY ALTOGETHER. STRAW TO BALD AND BETWEEN BALES, STRAWS TO BE PLAITED PARALLEL TO GROUND.
 3. MAXIMUM HEIGHT OF FILTER IS ONE BALE.
 4. ON SOFT MATERIALS, ERECT EACH BALE IN THE GROUND FROM 100mm AND DOWN WITH TWO L IN EACH STAR POCKETS. ANGLE THE FIRST STRAW IN EACH BALE TOWARDS THE PREVIOUSLY Laid BAL. DRIVE STRAW DOWN INTO THE GROUND AND FLUSH WITH THE TOP OF THE BALES.
 5. WHERE A STRAW BALE FILTER IS CONSTRUCTED DOWN SLOPE FROM A DISTURBED BATTER THE BALES SHOULD BE LOCATED 15 TO 2.0 METERS DOWN SLOPE FROM THE TOP OF THE BATTER.
 6. WHEN REQUIRED WRAP GEOTEXTILE FILTER FABRIC AROUND BALES AND STAKE IN POSITION.

- EXCAVATED SEDIMENT TRAP NOTES-
1. REMOVE THE SEDIMENT WHEN IT HAS ACCUMULATED TO HALF THE DESIGN DEPTH OF THE TRAP AND RESTORE THE TRAP TO ITS ORIGINAL DIMENSIONS.
 2. PROVIDE 50 TONS/HQ OF SEDIMENT STORAGE VOLUME.
 3. REFER TO THE MAINTENANCE REQUIREMENTS.

- ### SEDIMENT BARRIER FOR PITS & PIPES. NOTES-
1. SLEEVES ARE TO BE MADE FROM GEOTEXTILE FABRIC LONGER THAN THE LENGTH OF THE INLET PIT.
 2. NEED SLEEVE WITH 3 OR MORE LAMEN GRADUALS.
 3. PLACE THE SLEEVE AT THE OPENING OF THE HOLE INLET LEAVING A 150MM GAP TO ACT AS AN EMERGENCY OVEFLOW.
 4. SLEEVE MUST BE PLACED AGAINST THE KEND TO PREVENT Bypass.
 5. PIT SLEEVE TO ALL INLETS DOWNSTREAM OF THE WORKS.
 6. PIT DRAINAGE WORKS PIT GEOTEXTILE FABRIC OR GEO BAGS TO UPSTREAM FACE OF ALL OPEN PIPES.
 7. MAINTAIN AN OPENING AT THE TOP OF THE PIPE OF 1/3 OF THE PIPE DIAMETER.
 8. THE FILTERS ARE TO BE CLEANED AND MAINTAINED DAILY.
 9. ALL CARS SHOULD BE BARRIED TO IMPROVE SEDIMENT READING THE SEDIMENTATION SYSTEM BY IMPROVING EXCAVATION WORKS AND PREVENTING EXCESS WATER FLOW THROUGH WORKS.


- ### SITE ENTRY/EXIT NOTES:-
1. ALL VEHICLES ENTERING A SITE TO THE CONSTRUCTION SITE MUST BE STABILISED TO PREVENT THEM BECOMING A SOURCE OF SEDIMENT, BY PROVIDING A VEHICLE SHAKE AREA. THIS MAY BE COMPOSED OF TYPHON, CONCRETE OR STEEL SHAKERS (OR PURPLE AREA).
 2. THE VEHICLE STOP AREA IS TO BE MAINTAINED IN A CLEAN & SERVICEABLE CONDITION DURING THE TOTAL TIME OF USAGE.
 3. ANY UNWEAIDED ROAD BETWEEN THE DEVELOP AND CANALS HIGHWAY IS TO BE TOPPED WITH 100MM THICK, 10MM NOMINAL SIZE AGGREGATE.
 4. PUBLIC ROADS MUST BE KEPT FREE OF DIRT AND MUD. SEDIMENT TRACKED ONTO THE PUBLIC HIGHWAY BY VEHICLES LEAVING THE CONSTRUCTION SITE IS TO BE SWEEP UP IMMEDIATELY.
 5. FENCES SHOULD BE ERECTED TO ENSURE VEHICLES CAN NOT BYPASS THE STABILISED ACCESS POINTS, UNLESS COMING FROM A STABILISED AREA.

- ### SITE ENTRY/EXIT/LEVEL STUDIES
1. STEP TOP SOIL & CONSTRUCTION. PROVIDE CATCH BASIN AT SIDES TO DIRECT RUNOFF WATER TO SEDIMENT TRAPS.
 2. CONSTRUCT SUBGRADE AND REMOVE ANY HIGH POINTS.
 3. COVER AREA WITH GEOTEXTILE FABRIC. THIS MAY BE WORN OR REELS PUNCHED PROVIDED WITH A MINIMUM OF 100 LBS PER YD² OF WEIGHT. USE GEOTEXTILE TO PREVENT EROSION.
 4. CONSTRUCT 100mm THICK RAINFALL DRAIN OVER GEOTEXTILE USING ROAD BASE OR 36-60mm AGGREGATE. MINIMUM LENGTH IS METRES OR TO BUILDING ALIGNMENT. MINIMUM WIDTH 3 METRES. CONSTRUCT DRAIN TO BE 100mm DEEP. PROVIDE 100mm INCHGROUT TO DIVERGENT WATER TO A SEDIMENT TRAP.
 5. WHERE GRIDS ARE USED FIRST CONSTRUCT A USE THEN PAIR OVER GEOTEXTILE FABRIC. LEVEL THIS IN BOTH DIRECTIONS. LOWER GRID ON TO THE PREPARED BASE AND ENSURE THAT THERE IS SITTING OF THE GRIDS. PROVIDE 100mm SPACES BETWEEN THE GRIDS TO WITHIN 50mm OF THE TOP.
 6. PROVIDE RAMPS AT ENDS AND SIDE OF GRIDS. IF DEPRESSIONS OCCUR IN THE RAMPS DURING USE, ADD MORE GRIDS.


- DIVERSION DRAIN NOTES -**

 1. CONSTRUCT WITH GRADIENT OF 1 PER CENT TO 1 PER CENT.
 2. AVOID REMOVING TREES AND SHRUBS IF POSSIBLE.
 3. DRAINS TO BE OF CIRCULAR, PARABOLIC OR TRAPEZOIDAL CROSS SECTION NOT V SHAPED.
 4. EARTH BANKS TO BE ADEQUATELY COMPACTED IN ORDER TO PREVENT FAILURE.
 5. PERMANENT OR TEMPORARY STABILISATION OF THE EARTH BANK TO BE COMPLETED WITHIN 90 DAYS OF CONSTRUCTION.
 6. ALL OUTLETS FROM DISTURBED LANDS ARE TO FEED INTO A SECONDARY BASIN OR SIMILAR.
 7. DISCHARGE RUN OFF COLLECTED FROM UNDISTURBED LANDS INTO EITHER A STABILISED OR A UNSTABILISED DISPOSAL SITE WITHIN THE SAME SUBCATCHMENT AREA FROM WHICH THE WATER ORIGINATED.
 8. COMPACT BANKS WITH A STABLE IMPLEMENT IN SITUATIONS WHERE THEY ARE REQUIRED TO FUNCTION FOR MORE THAN FIVE DAYS.
 9. EARTH BANKS TO BE FREE OF PROJECTIONS OR OTHER IRREGULARITIES THAT WILL IMPEDER NORMAL FLOW.


- ## MAINTENANCE REQUIREMENTS:-
1. ACCUMULATED SLT & SEDIMENT MUST BE REMOVED AT REGULAR INTERVALS AND AFTER EACH MAJOR STORM.
 2. SLT & SEDIMENT MUST BE REMOVED FROM OFF THE SITE OR TO A COUNCIL APPROVED LOCATION WITHIN THE SITE, WHERE IT WILL NOT ERODE.
 3. THE SEDIMENT FENCES, BALES & TRAPS SHALL BE REGULARLY INSPECTED, ESPECIALLY AFTER RAIN AND KEPT IN GOOD REPAIR AND FUNCTIONING CONDITION AT ALL TIMES.
 4. CONSTRUCTION OPERATIONS SHALL BE CARRIED OUT IN SUCH A MANNER THAT SEDIMENT, EROSION & WATER POLLUTION SHALL BE MINIMISED.
 5. THE SEDIMENT TRAPPS SHALL BE REMOVED AND THE AREA STABILISED WHEN THE CONSTRUCTION AREA HAS BEEN

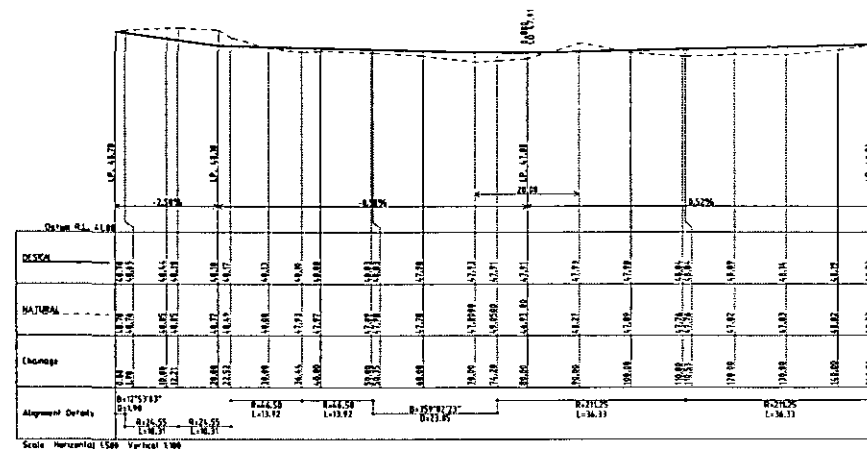


ROAD No. N1

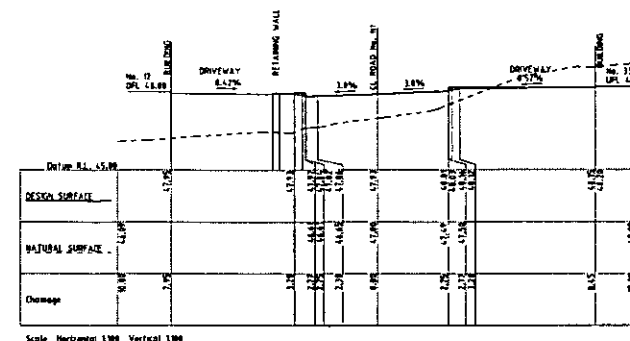

TYPICAL CROSS SECTION A
C-207

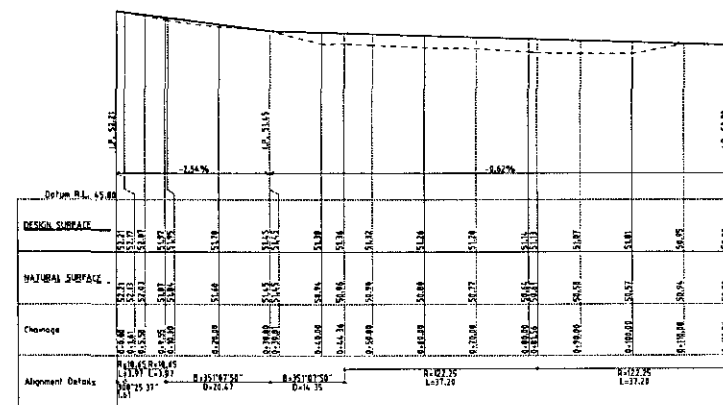

ROAD No. N2

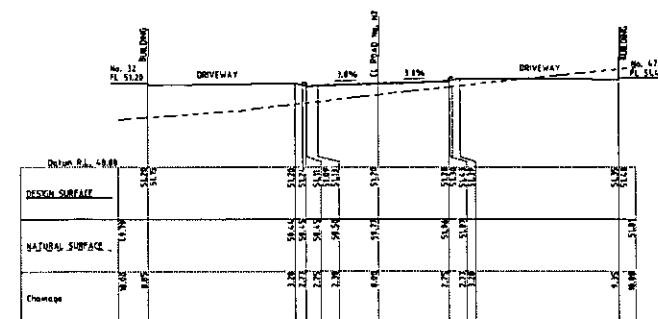

TYPICAL CROSS SECTION B
C-207

DEVELOPMENT APPLICATION

DO NOT SCALE FROM DRAWINGS. CHECK & VERIFY ALL DIMENSIONS & LEVELS BEFORE COMMENCEMENT OF ANY WORK.



NOTES
1. FOR DRAWING LIST, LEGEND, ABBREVIATIONS & SPECIFICATIONS REFER TO DRAWING C-201 & C-202.

REV	DESCRIPTION	DATE	REV	DESCRIPTION	DATE
A	PRELIMINARY ISSUE	21.06.09			
B	DEVELOPMENT APPLICATION	27.06.09			
C	ROAD NO. N1 ADJUSTED AND ISSUED FOR DEVELOPMENT APPLICATION	09.07.09			

CLIENT
RSL LIFECARE LTD
PROJECT
RSL ANZAC VILLAGE
NARRABEEN, NSW
NEW DARBY & JOAN

Warren Smith & Partners Pty Ltd
A 1st Floor, 123 Clarence Street, Sydney 2000 NSW Australia
T: 02 9209 1312 F: 02 9209 1206 E: wsp@warrensmith.com.au
ABN: 36 300 430 128
SINCE 1981
Consulting Engineers
Hydraulic Services | Civil Engineering | Fire Protection |
Sydney Water Accredited - Water Sanitation Co-ordinator
Design and Project Management


LONGITUDINAL & TYPICAL CROSS SECTIONS					
SCALE	AS SHOWN	PLAN	SECTION	CHECKED	APPROVED
DATE	SEP 2009	C.M.	C.M.	M.C.	L.P.
DRAWING NO.	3442	C-208		C	

File Date: Wednesday, December 16, 2009 14:14:14



PAVEMENT TYPE 1 - CARRIAGEWAY AREAS
150mm THICKNESS AC14 ON
100mm THICKNESS BASE COURSE (DGG20) ON
100mm THICKNESS SUB BASE (DGG20)

PAVEMENT TYPE 3 - FOOTPATH (1500 WIDE)
100mm THICKNESS CONCRETE (SL 72 FIBRE CENTRAL) ON
150mm THICKNESS COMPACTED BEDDING (FINE CRUSHED ROCK)
TRANSVERSE JOINTS AT 6M CTRS.
LONGITUDINAL JOINTS AT 12M CTRS.

 

DEVELOPMENT APPLICATION

DO NOT SCALE FROM
DRAWINGS CHECK &
VERIFY ALL DIMENSIONS
& LEVELS BEFORE
COMMITMENT OF
ANY WORK.

THIS DRAWING IS NOT
TO BE COPIED IN PART
OR WHOLE WITHOUT
WRITTEN PERMISSION
FROM WARREN SMITH
AND PARTNERS.

NOTES
1. FOR DRAWING LIST, LEGEND, ABBREVIATIONS & SPECIFICATIONS REFER TO DRAWING C-201 & C-202.

REV	DESCRIPTION	DATE	BY	CHKD	DATE
A	PRELIMINARY ISSUE	23.10.89			
B	DEVELOPMENT APPLICATION	27.11.89			
C	ROAD NO. 41 ADDED TO AND ISSUED FOR DEVELOPMENT APPLICATION	29.12.89			

CLIENT	RSL LIFECARE LTD
PROJECT	RSL ANZAC VILLAGE NARRABEEN, NSW NEW DARBY & JOAN

Warren Smith & Partners Pty Ltd
A 1st Floor, 123 Clarence Street, Sydney 2000 NSW Australia
T 02 9250 1312 F 02 9250 1305 E info@warrensmith.com.au
ABN 30 300 430 120

SERVING THE CONSTRUCTION INDUSTRY
SINCE 1981

Consulting Engineers
Hydraulic Services | Civil Engineering | Fire Protection |
Sewerage Water Assessment | Water Sampling Coordinator |
Design and Project Management

SCALE	1:250	DRAWN	C.M.	DESIGNED	M.C.	CHECKED	M.C.	APPROVED	L.P.
DATE	SEP 2009	DRAWING NO.							
REV	3442			C-209				C	

WARREN SMITH & PARTNERS
123 CLARENCE STREET, SYDNEY 2000 NSW
T 02 9250 1312 F 02 9250 1305 E info@warrensmith.com.au
ABN 30 300 430 120

RSL ANZAC VILLAGE

NEW DARBY AND JOAN

**for
RSL LIFECARE LTD**


Young + Metcalf Architects
Building 2
6a Liverpool Street - (PO Box 18)
Paddington NSW 2021
Tel (02) 9360 9799 Fax (02) 9360 9864
Email: young_metcalf@bigpond.com
PROJECT # 0908

DRAWING REGISTER

A1 dwg size		Scale
DA2.00	SURVEY (PREPARED BY OTHERS)	1:250
DA2.01	SITE MASTER PLAN	1:750
DA2.02	SITE DEMOLITION + SURVEY PLAN	1:250
DA2.03	SITE PLAN NORTH	1:200
DA2.04	SITE PLAN SOUTH LEVEL 1	1:200
DA2.05	SITE PLAN NORTH LEVEL 2	1:200
DA2.06	SITE PLAN SOUTH LEVEL 2	1:200
DA2.07	SITE PLAN NORTH LEVEL 3	1:200
DA2.08	SITE PLAN SOUTH LEVEL 3	1:200
DA2.09	SITE PLAN NORTH LEVEL 4	1:200
DA2.10	NOT USED	
DA2.11	NOT USED	
DA2.12	NOT USED	
DA2.13	SITE SECTIONS	1:200
DA2.14	SITE SECTIONS	1:200
DA2.15	ILU— TOWNHOUSE PLANS + ELEVATIONS	1:100
DA2.16	ILU— TOWNHOUSE PLANS + ELEVATIONS	1:100

A3 dwg size		Scale
SK01	SITE ANALYSIS PLAN	1:600
SK02.1	SHADOW DIAGRAM	1:600
SK02.2	SHADOW DIAGRAM	1:600
SK02.3	SHADOW DIAGRAM	1:600
SK03	TYPICAL ENSUITE LAYOUT	1:40
SK04	TYPICAL KITCHEN LAYOUT	1:40

DA ISSUE
DECEMBER 2009

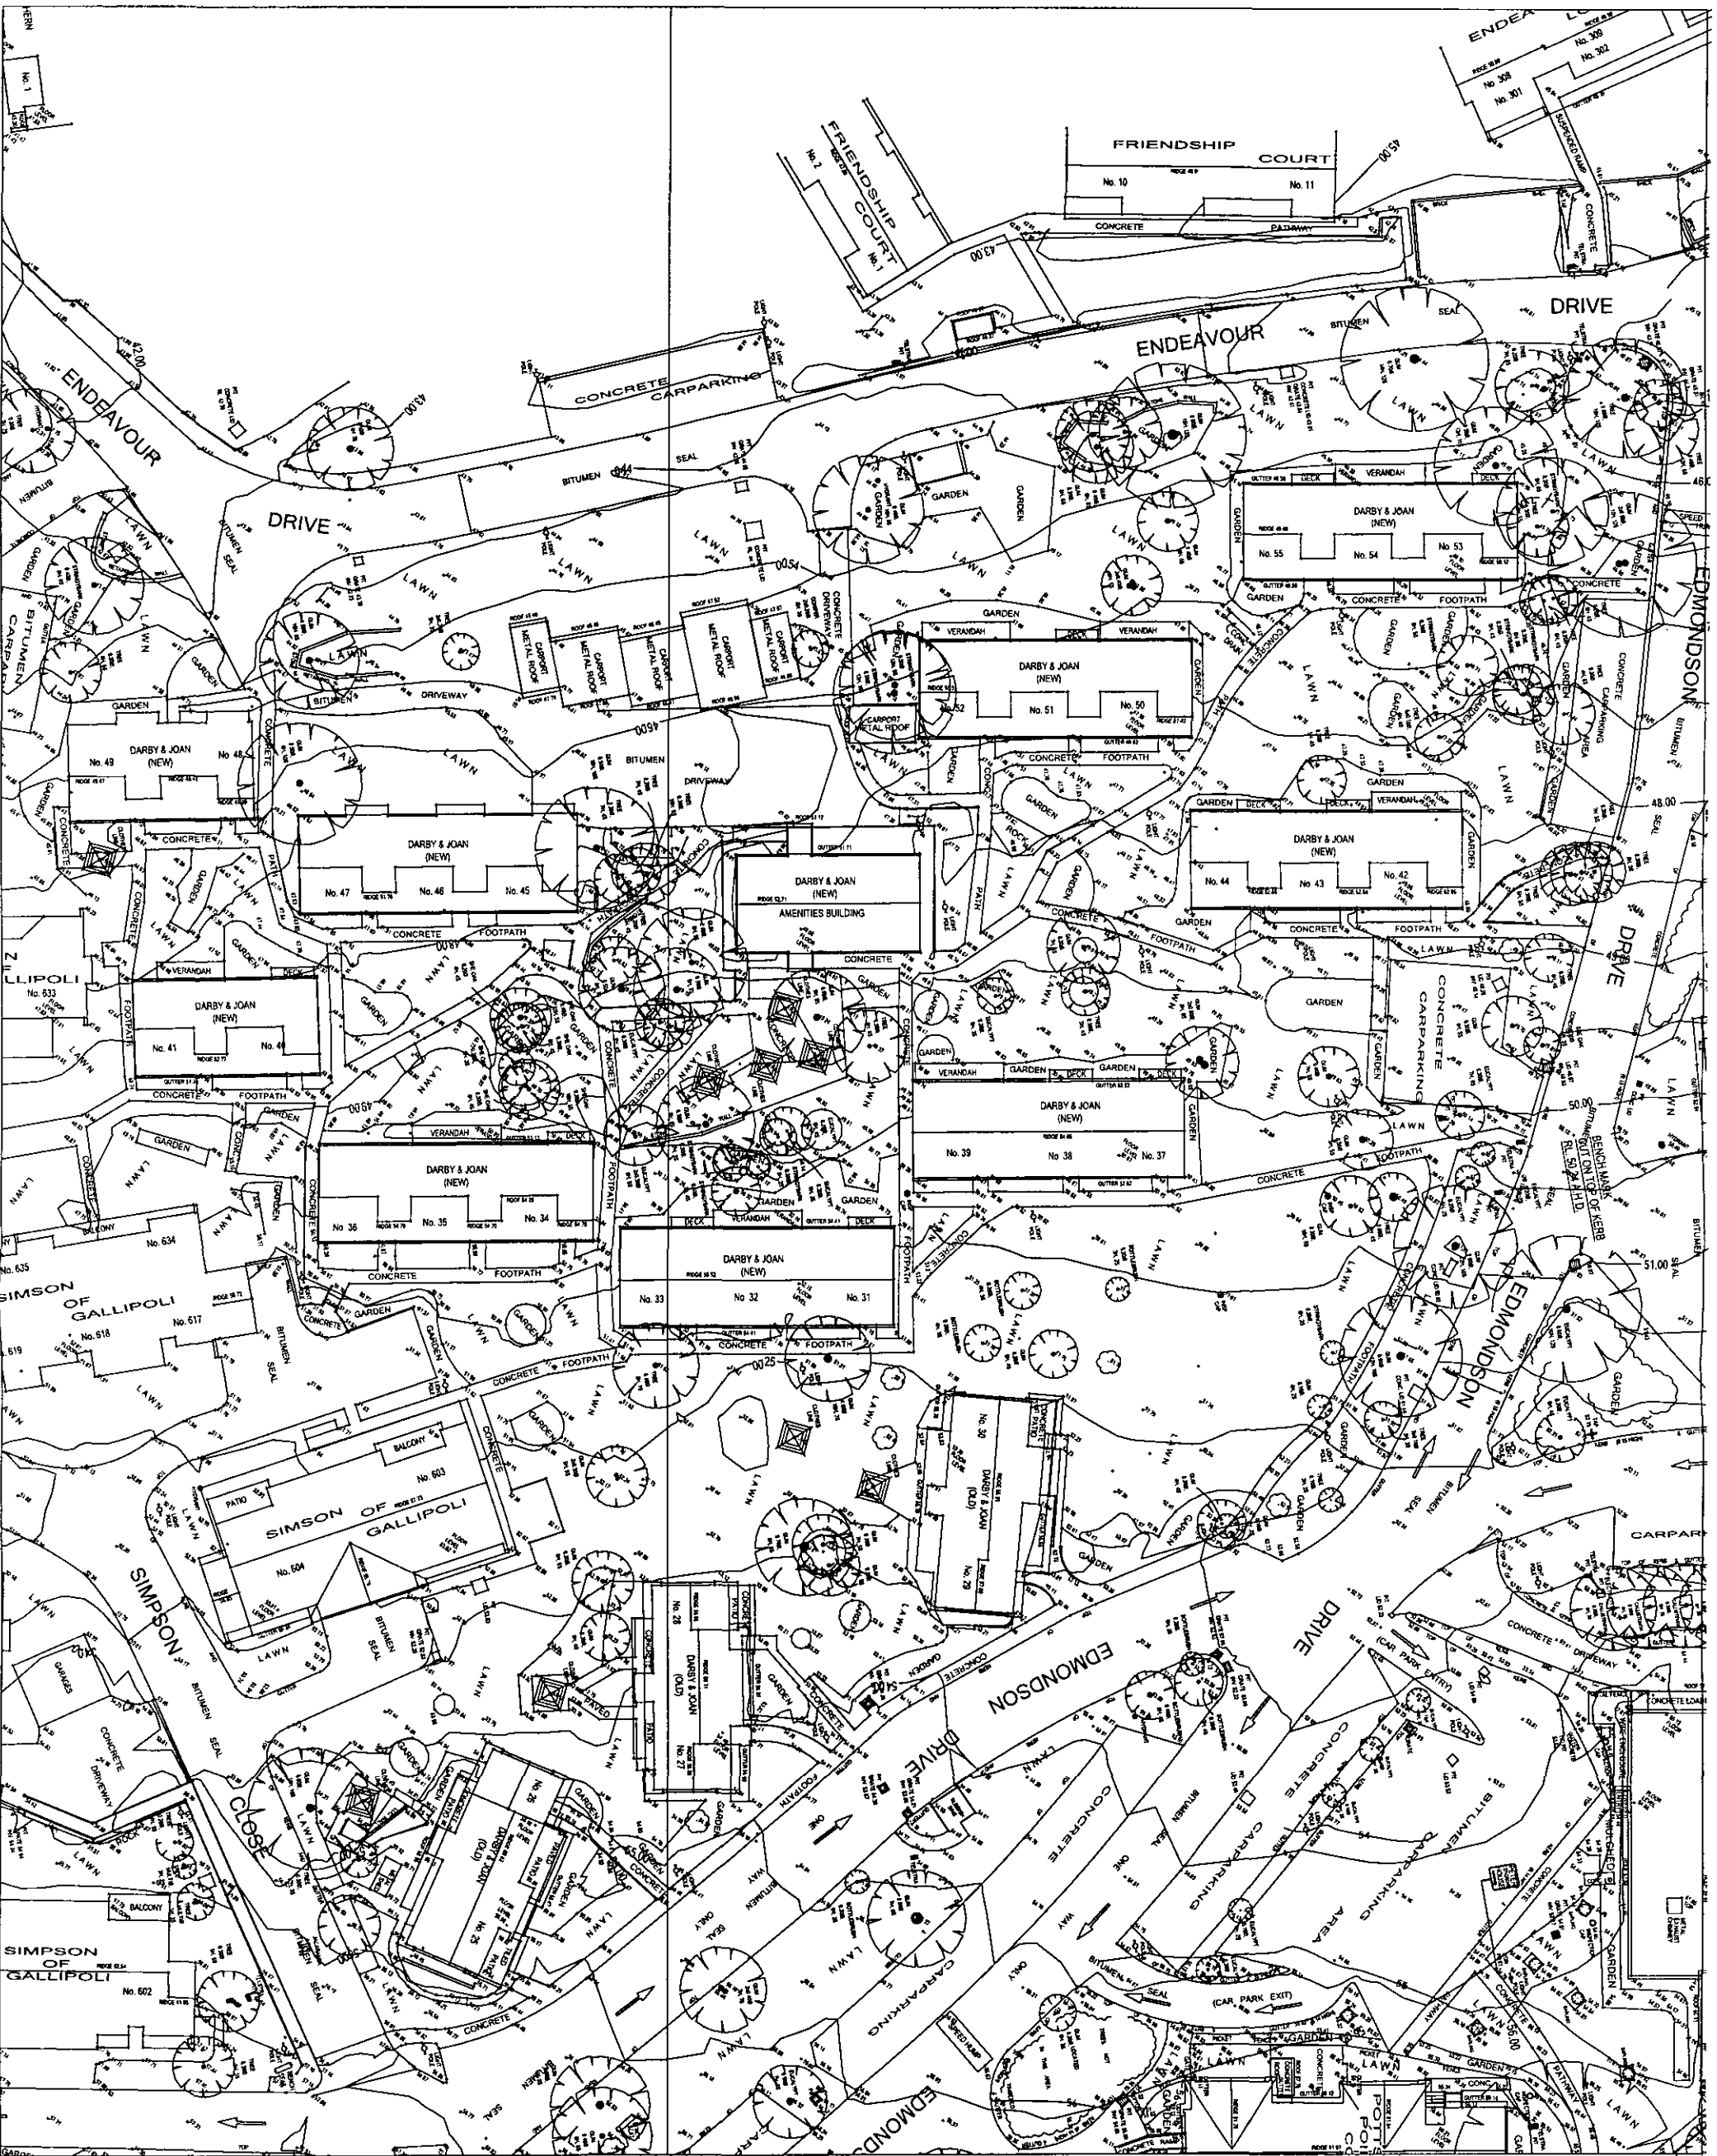

LEGEND

NOTE:
SEE PREPARED BY
RSL & LETHBRIDGE PTY LTD
Scales 2 and 3: 1:4 Staney Street
Fremantle NSW 2007
ABN 13 000 164 447
P: 9451 6757 F: 9975 3535


Project North	11.12.09
DA SUBMISSION	11.12.09

These drawings and plans are prepared by RSL ANZAC VILLAGE NEW DARBY + JOAN and are not to be used or reproduced without the written permission of RSL ANZAC VILLAGE NEW DARBY + JOAN. Do not scale from the drawing. Vary all dimensions on site.

Project
RSL ANZAC VILLAGE
NEW DARBY + JOAN
Client
RSL LIFECARE LTD
young.netcalf

ABN 55 002 802 126, a Division of Lethbridge Pty Ltd
BIOCLIC
Reg 2: 6A Liverpool Street, Fremantle NSW 2007
PO Box 15, Fremantle NSW 2007
Tel: 02 9500 5799
Fax: 02 9500 5800
www.youngnetcalf.com.au

Drawing Title:
Survey
(PREPARED BY OTHERS)
Scale: 1:250
Sheet: @ A1
Status: DA
Date: 11.12.09
Project No: 0908
Issue: A

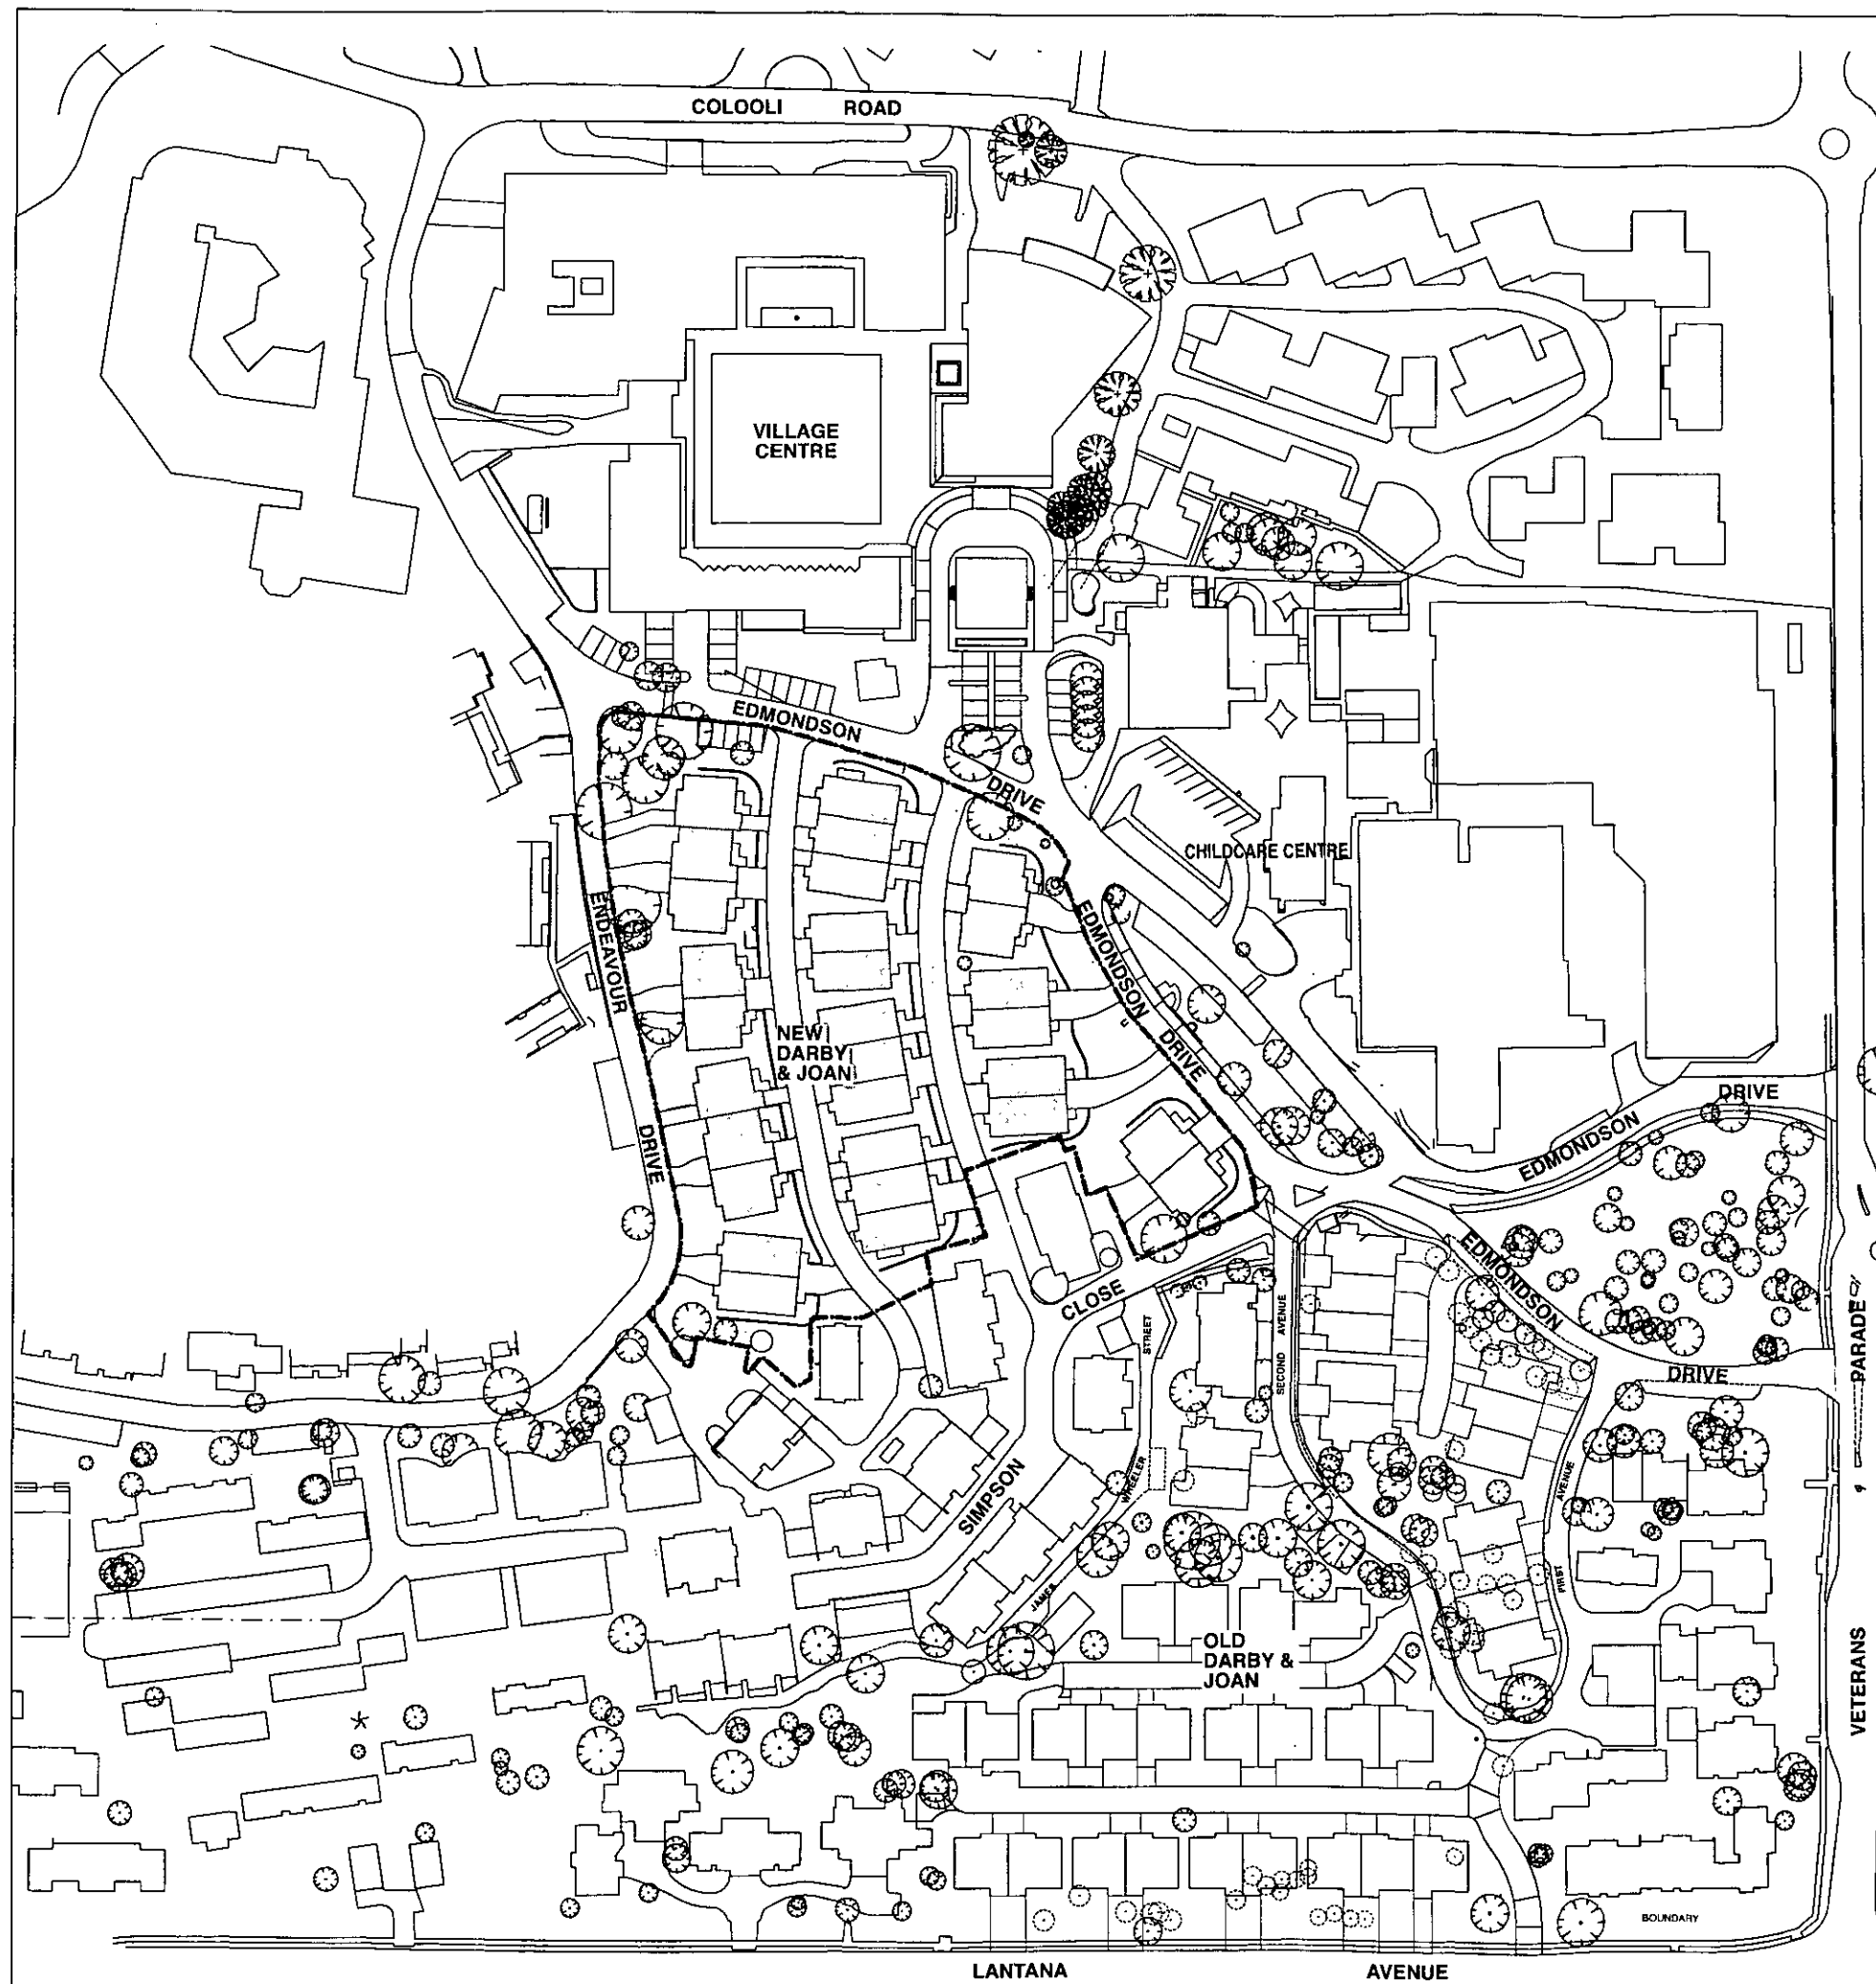

THIS PLAN IS TO BE READ
IN CONJUNCTION WITH
DA 2009 / 1695
WARRINGAH COUNCIL

LEGEND

A DA SUBMISSION 11.12.09

Project North

These designs and plans are copyright
and are not to be used or reproduced
wholly or in part without the written permission of
YOUNG+METCALF Architects.
Do not scale from the drawing. Verify all dimensions on site.

Project

RSL ANZAC VILLAGE
NEW DARBY + JOAN
Client
RSL LIFECARE LTD

young+metcalf
architects

Bag 2 - 6A Liverpool Street, Paddington NSW 2021
PO Box 18 Paddington NSW 2021
T: 02 8360 9799
F: 02 9360 9864

ABN 53 002 802 128 a division of Berade Pty Ltd
www.youngandmetcalf.com.au

Drawing Title:

Site Master Plan

Scale: 1:750
@ A1

Status: DA

Date: 11.12.09

Project No: 0908

Plot Date:

Drawing No.

DA2.01

Issue:

A

11/12/09




LEGEND	
	DEMOLISH ALL STRUCTURES
	TREE NUMBERS TO ARBORISTS REPORT
	EXISTING TREES TO BE RETAINED
	TREES TO BE DEMOLISHED
	TREES WITH HIGH PRIORITY RETENTION TO BE DEMOLISHED

NOTE:
SURVEY PREPARED BY
BEE & LETHBRIDGE PTY LTD
Suites 2 and 3, 14 Starkey Street
Forestville NSW 2087
ABN 13 003 194 447
P: 9451 6757 F: 9975 3535

A DA SUBMISSION		11.12.09
Project North		
These designs and plans are copyright and are not to be used or reproduced wholly or in part without the written permission of YOUNG+METCALF Architects. Do not scale from the drawing. Verify all dimensions on site.		
Project		
RSL ANZAC VILLAGE NEW DARBY + JOAN Client RSL LIFECARE LTD		
young+metcalfe architects Bldg 2 - 6A Liverpool Street Paddington NSW 2021 PO Box 16 Paddington NSW 2021 T: 02 9360 9799 F: 02 9360 9864 ABN 53 002 802 128 a division of Bempis Pty Ltd www.youngandmetcalfe.com.au		
Drawing Title: Demolition Plan		
Scale: 1:250 @ A1	Drawing No.	DA2.02
Status: DA	Date: 11.12.09	Issue: A
Project No: 0908	Plot Date: 11/12/09	

FOR CONTINUATION REFER TO DRAWING DA2.03

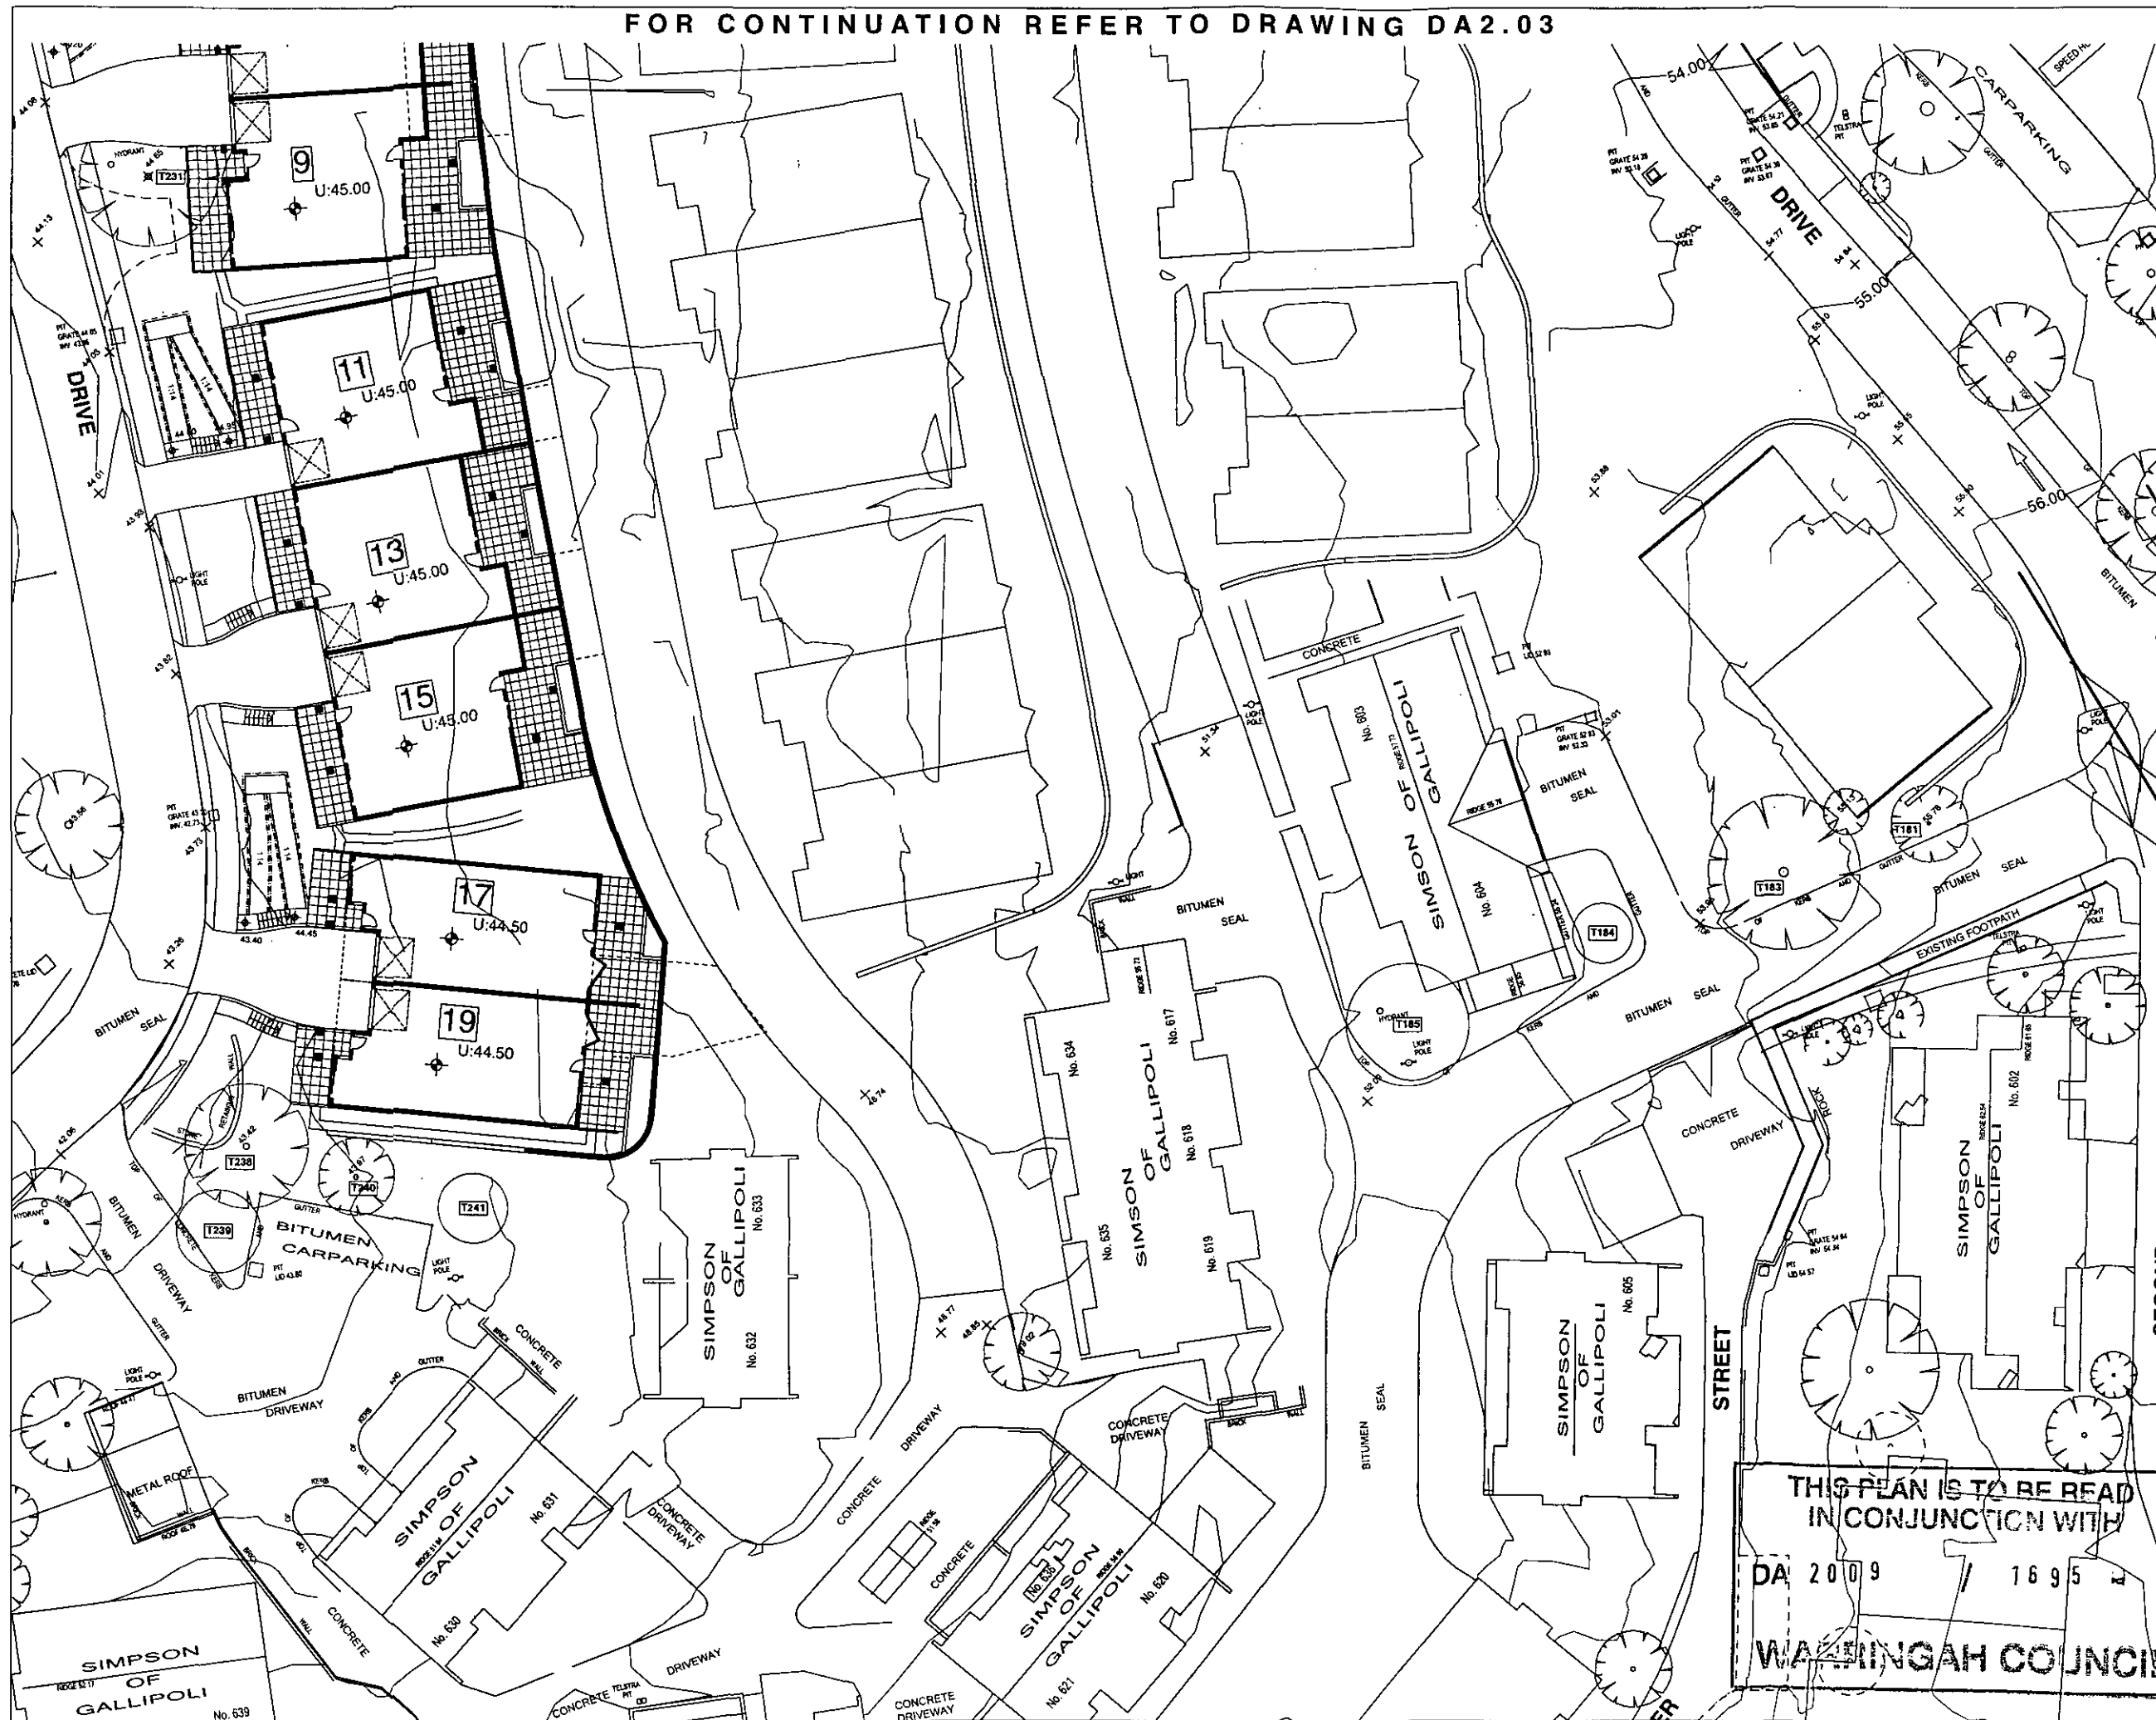

LEGEND	
	EXISTING LEVELS
	PROPOSED LEVELS
	UNIT FLOOR LEVELS (UNDER)
	UNIT FLOOR LEVELS (OVER)
	TREE NUMBERS TO ARBORISTS REPORT
	EXISTING TREES TO BE RETAINED
	VISITOR PARKING
	LETTER BOX
	GARBAGE BIN STORE
	PATHS GREATER THAN 1.2m TO HAVE HANDRAILS AS PER AS 1428.1

A DA SUBMISSION 11.12.09

Project North

These designs and plans are copyright and are not to be used or reproduced wholly or in part without the written permission of YOUNG+METCALF Architects. Do not scale from the drawing. Verify all dimensions on site.

Project
RSL ANZAC VILLAGE
NEW DARBY + JOAN
Client
RSL LIFECARE LTD

young+metcalfe
architects

Bag 2 - 6A Liverpool Street Paddington NSW 2021
PO Box 19 Paddington NSW 2021
T: 02 8360 8766
F: 02 9360 3864

ABN 53 002 802 128 a division of Berade Pty Ltd
www.youngandmetcalfe.com.au

Drawing Title:
Site Plan South L1

Scale: 1:200 @ A1

Status: DA

Date: 11.12.09

Project No: 0908

Plot Date: 11/12/09

Drawing No.

DA2.04

Issue:

A

THIS PLAN IS TO BE READ
IN CONJUNCTION WITH

DA 2009 / 1695

WARRINGAH COUNCIL



LEGEND

- EXISTING LEVELS
- PROPOSED LEVELS
- UNIT FLOOR LEVELS (UNDER)
- UNIT FLOOR LEVELS (OVER)
- TREE NUMBERS TO ARBORISTS REPORT
- EXISTING TREES TO BE RETAINED
- VISITOR PARKING
- LETTER BOX
- GARBAGE BIN STORE
- PATHS GRATER THAN 1200 TO HAVE HANDRAILS AS PER AS 1428.1

DA SUBMISSION 11.12.09

Project North

These designs and plans are copyright and are not to be used or reproduced wholly or in part without the written permission of YOUNG+METCALFE Architects. Do not scale from the drawing. Verify all dimensions on site.

Project

RSL ANZAC VILLAGE
NEW DARBY + JOAN
Client
RSL LIFECARE LTD

young+metcalfe
architects
Bldg 2 - 5A Liverpool Street Paddington NSW 2021
PO Box 16 Paddington NSW 2021
T: 02 9340 9799
F: 02 9360 9964
ABN 53 002 822 126 a division of Berade Pty Ltd
www.youngandmetcalfe.com.au

Drawing Title:
Site Plan North L2

Scale: 1:200
A1

Status: DA

Date: 11.12.09

Project No: 0908

Pilot Date: 11/12/09

Drawing No:
DA2.05

Issue:
A

THIS PLAN IS TO BE READ IN CONJUNCTION WITH DA 20019 / 1695

WARRINGAH COUNCIL

FOR CONTINUATION REFER TO DRAWING DA2.06



FOR CONTINUATION REFER TO DRAWING DA2.05

LEGEND

- EXISTING LEVELS
- PROPOSED LEVELS
- UNIT FLOOR LEVELS (UNDER)
- UNIT FLOOR LEVELS (OVER)
- TREE NUMBERS TO ARBORISTS REPORT
- EXISTING TREES TO BE RETAINED
- VISITOR PARKING
- LETTER BOX
- GARBAGE BIN STORE
- PATHS GRATER THAN 120 TO HAVE HANDRAILS AS PER AS 1428.1

DA SUBMISSION 11.12.09

Project North

These designs and plans are copyright and are not to be used or reproduced wholly or in part without the written permission of YOUNG+METCALF Architects. Do not scale from the drawing. Verify all dimensions on site.

Project

RSL ANZAC VILLAGE
NEW DARBY + JOAN
Client
RSL LIFECARE LTD

young+metcalf
architects
8/22-24 Liverpool Street Paddington NSW 2021
PO Box 18 Paddington NSW 2021
T: 02 9360 8799
F: 02 9360 8864
ABN 53 002 802 128 a division of Berade Pty Ltd
www.youngandmetcalf.com.au

Drawing Title:
Site Plan South L2

Scale: 1:200 @ A1

Status: DA

Date: 11.12.09

Project No: 0908

Pilot Date: 11/12/09


Drawing No: **DA2.06**

Issue: **A**

THIS PLAN IS TO BE READ IN CONJUNCTION WITH
DA 2009 1695
WARRINGAH COUNCIL



FOR CONTINUATION REFER TO DRAWING DA2.07

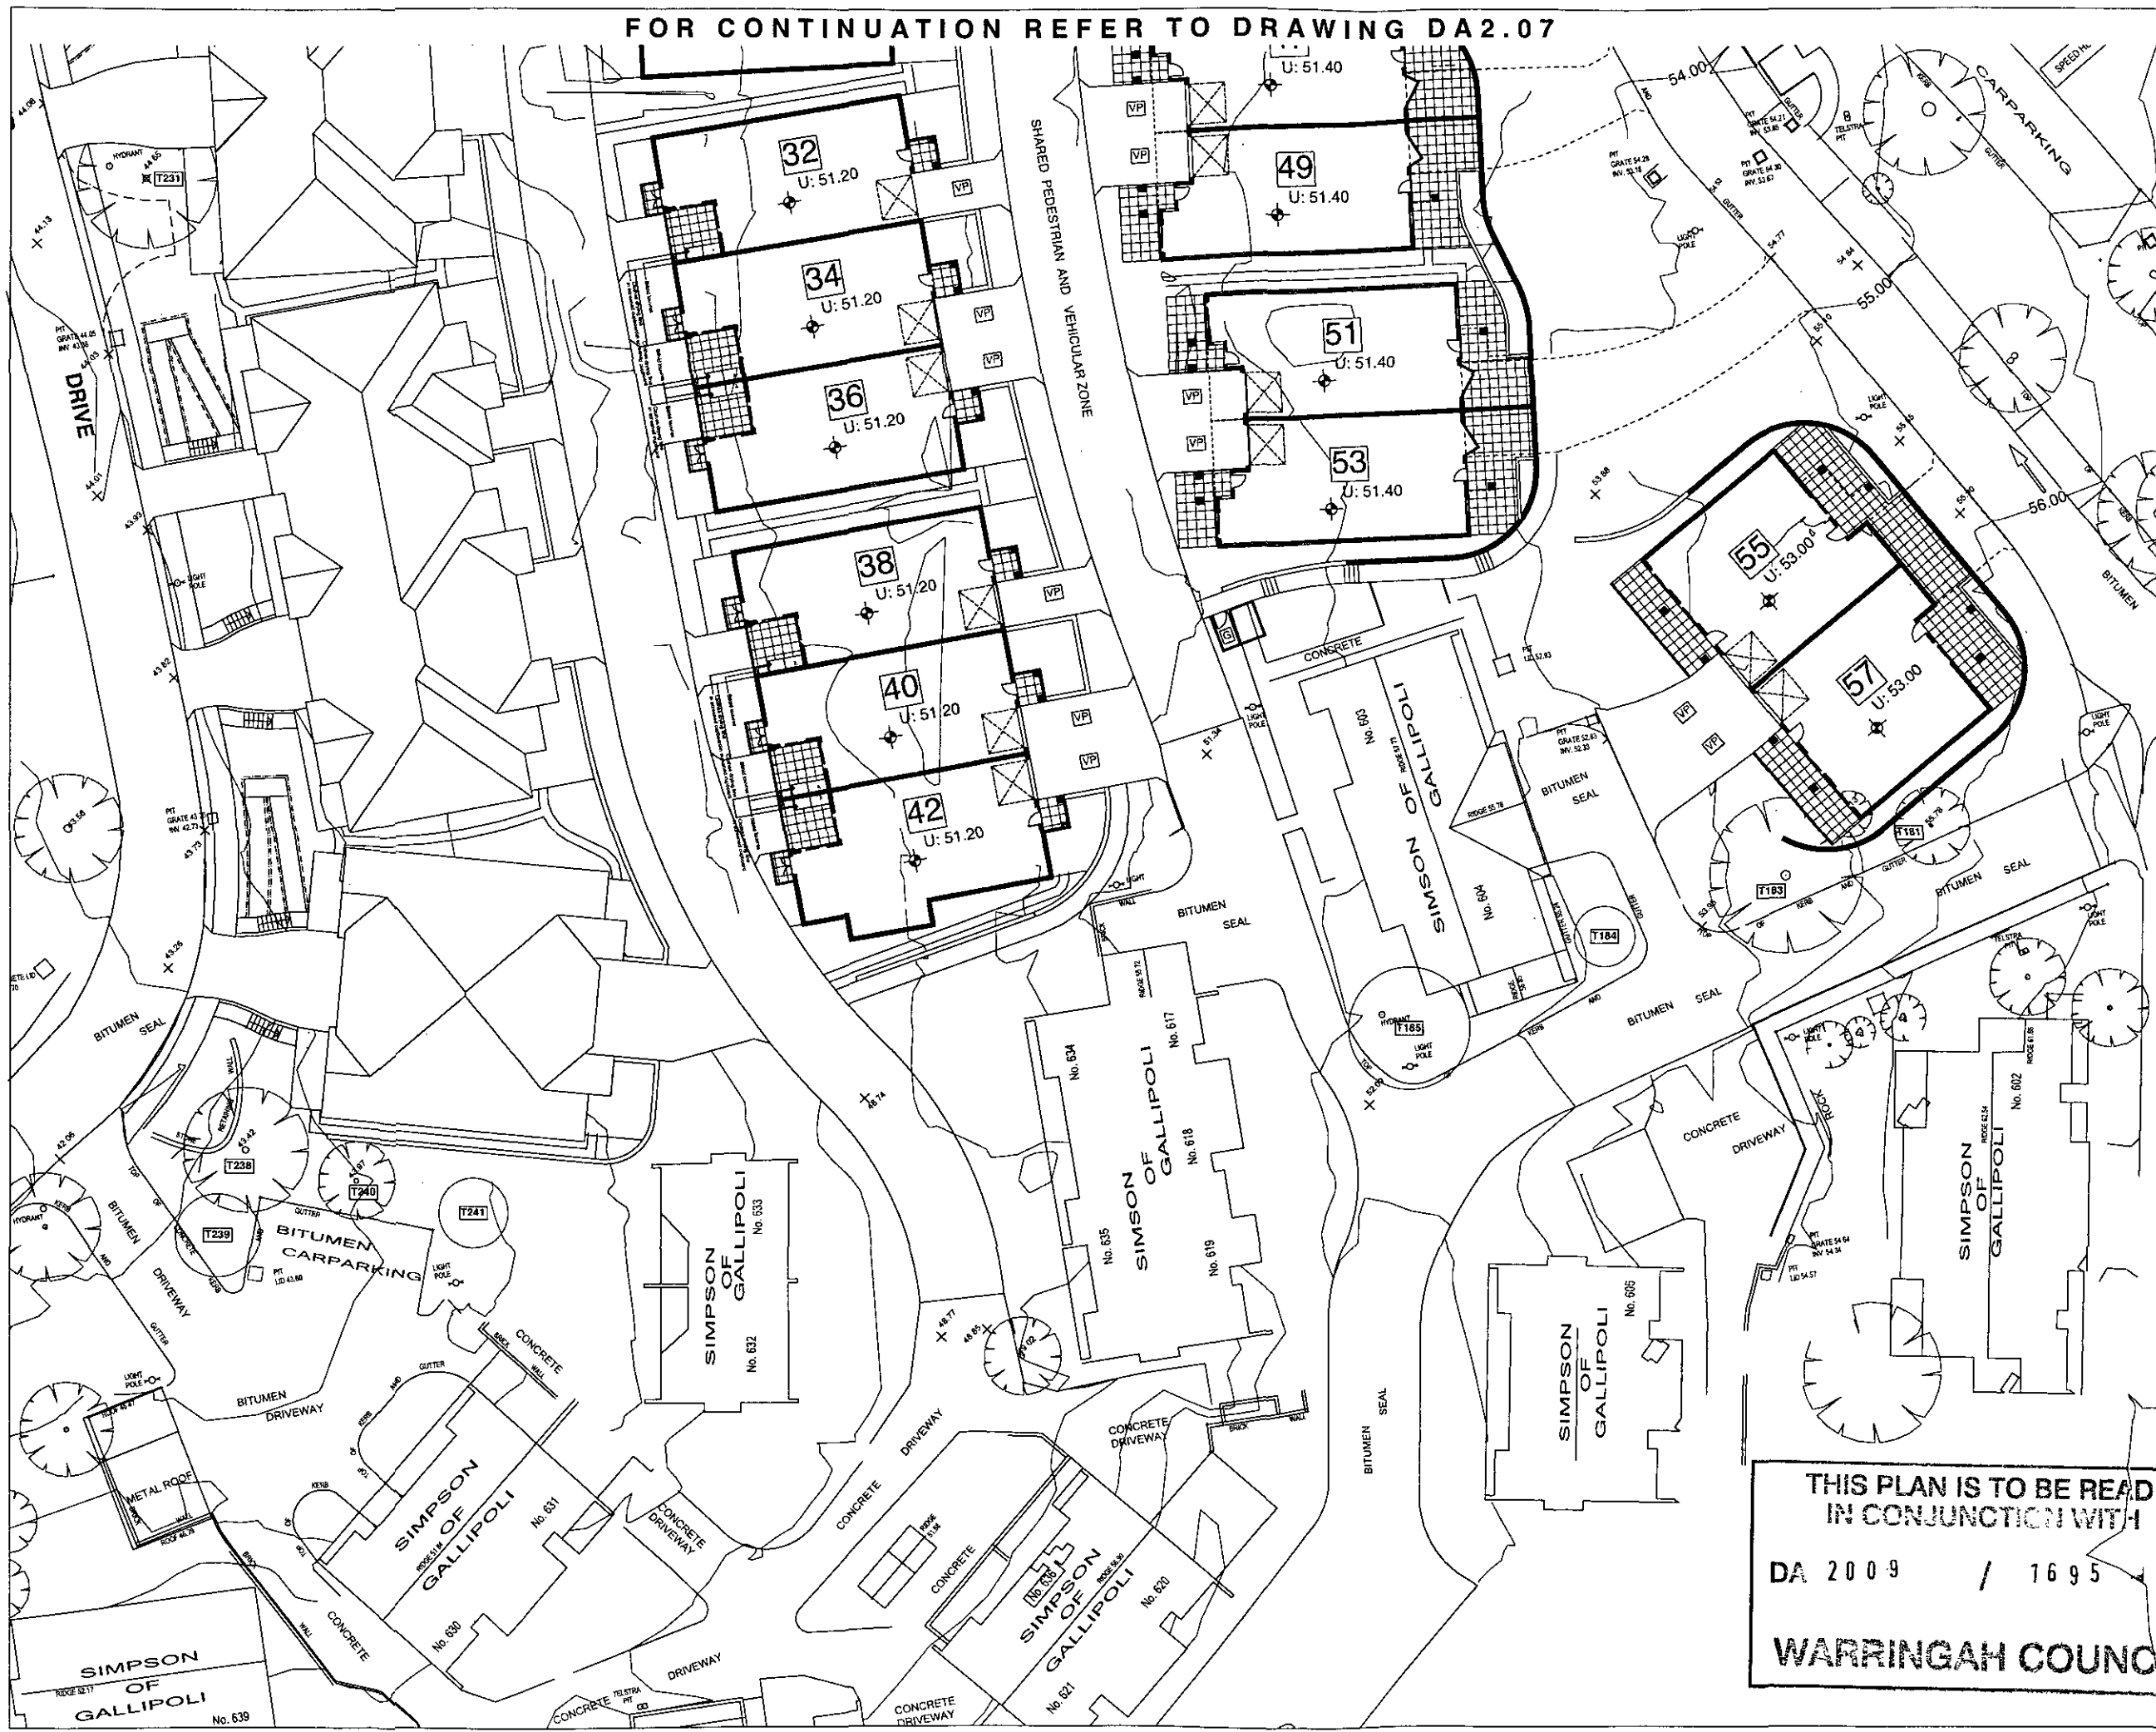

- LEGEND**
- X 61.00 EXISTING LEVELS
 - 61.00 PROPOSED LEVELS
 - U: 62.00 UNIT FLOOR LEVELS (UNDER)
 - O: 65.00 UNIT FLOOR LEVELS (OVER)
 - T60 TREE NUMBERS TO ARBORISTS REPORT
 - EXISTING TREES TO BE RETAINED
 - VP VISITOR PARKING
 - LB LETTER BOX
 - G GARbage BIN STORE
 - PATHS GRATER THAN 1200 TO HAVE HANDRAILS AS PER AS 1428.1

A DA SUBMISSION 11.12.09

Project North

These designs and plans are copyright and are not to be used or reproduced wholly or in part without the written permission of YOUNG+METCALF Architects. Do not scale from the drawing. Verify all dimensions on site.

Project:
RSL ANZAC VILLAGE
NEW DARBY + JOAN
Client:
RSL LIFECARE LTD

young+metcalfe
architects

Blg 2 - 6A Liverpool Street Paddington NSW 2021
PO Box 18 Paddington NSW 2021
P: 02 9560 9795
F: 02 9560 9884
ABN 53 002 802 128 a division of Berade Pty Ltd
www.youngandmetcalfe.com.au

THIS PLAN IS TO BE READ
IN CONJUNCTION WITH


DA 2009 / 1695

WARRINGAH COUNCIL

Drawing Title:	Site Plan South L3
Scale:	1:200 @ A1
Status:	DA
Date:	11.12.09
Project No:	0908
Plot Date:	11/12/09
Drawing No.	DA2.08
Issue:	A




LEGEND	
A DA SUBMISSION 11.12.09	
Project North	
These designs and plans are copyright and are not to be used or reproduced wholly or in part without the written permission of YOUNG+METCALF Architects. Do not scale from this drawing. Verify all dimensions on site.	
Project	
RSL ANZAC VILLAGE NEW DARBY + JOAN Client RSL LIFECARE LTD	
young+metcalf architects Bldg 2 - 6A Liverpool Street Paddington NSW 2021 PO Box 16 Paddington NSW 2021 T: 02 9360 9799 F: 02 9360 9864 ABN 53 002 802 128 a division of Bernde Pty Ltd www.youngandmetcalf.com.au	
Drawing Title: Site Plan North L4	
Scale: 1:200 @ A1	Drawing No. DA2.09
Status: DA	Date: 11.12.09
Project No: 0908	Issue: A
Plot Date: 11/12/09	

 


DA 2009 / 1695

WEST AFRICAN COUNCIL

Plot Date: 11/12/09

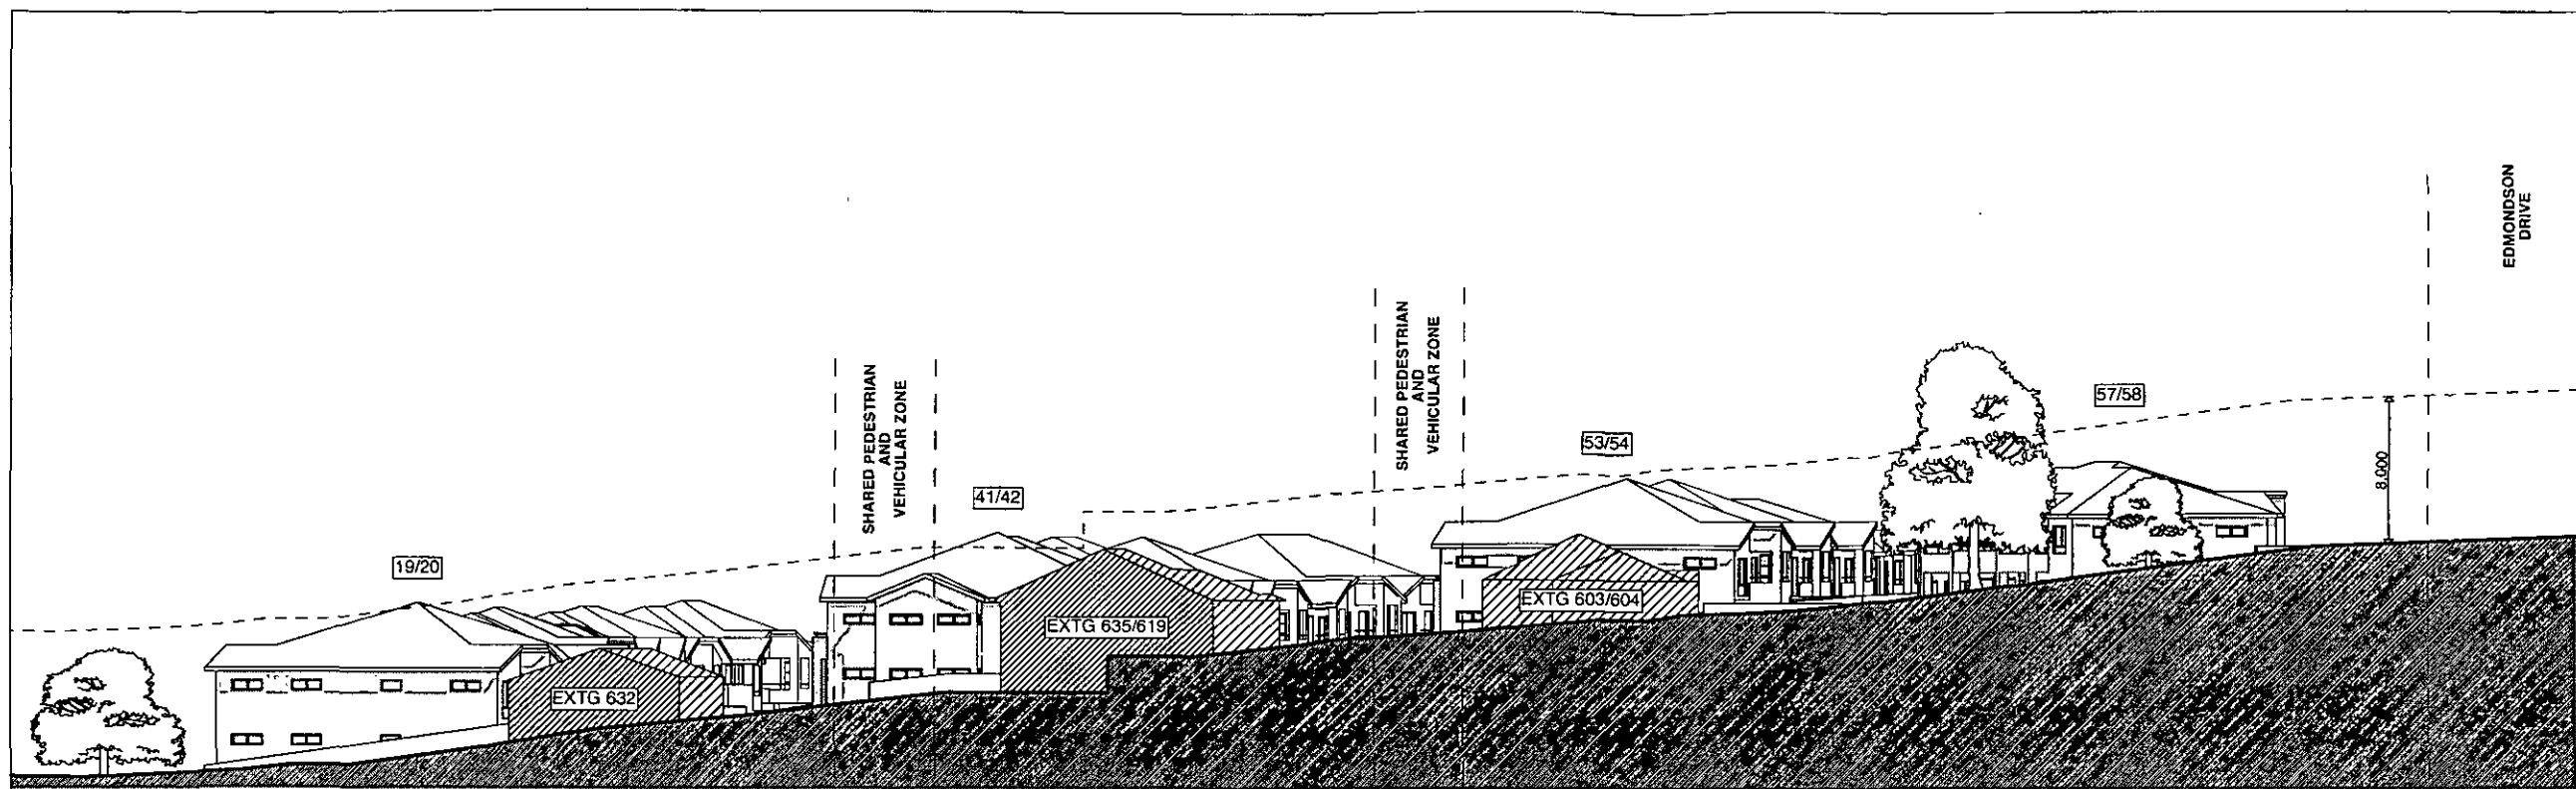

1 SECTION THROUGH SIMPSON CLOSE
1:200

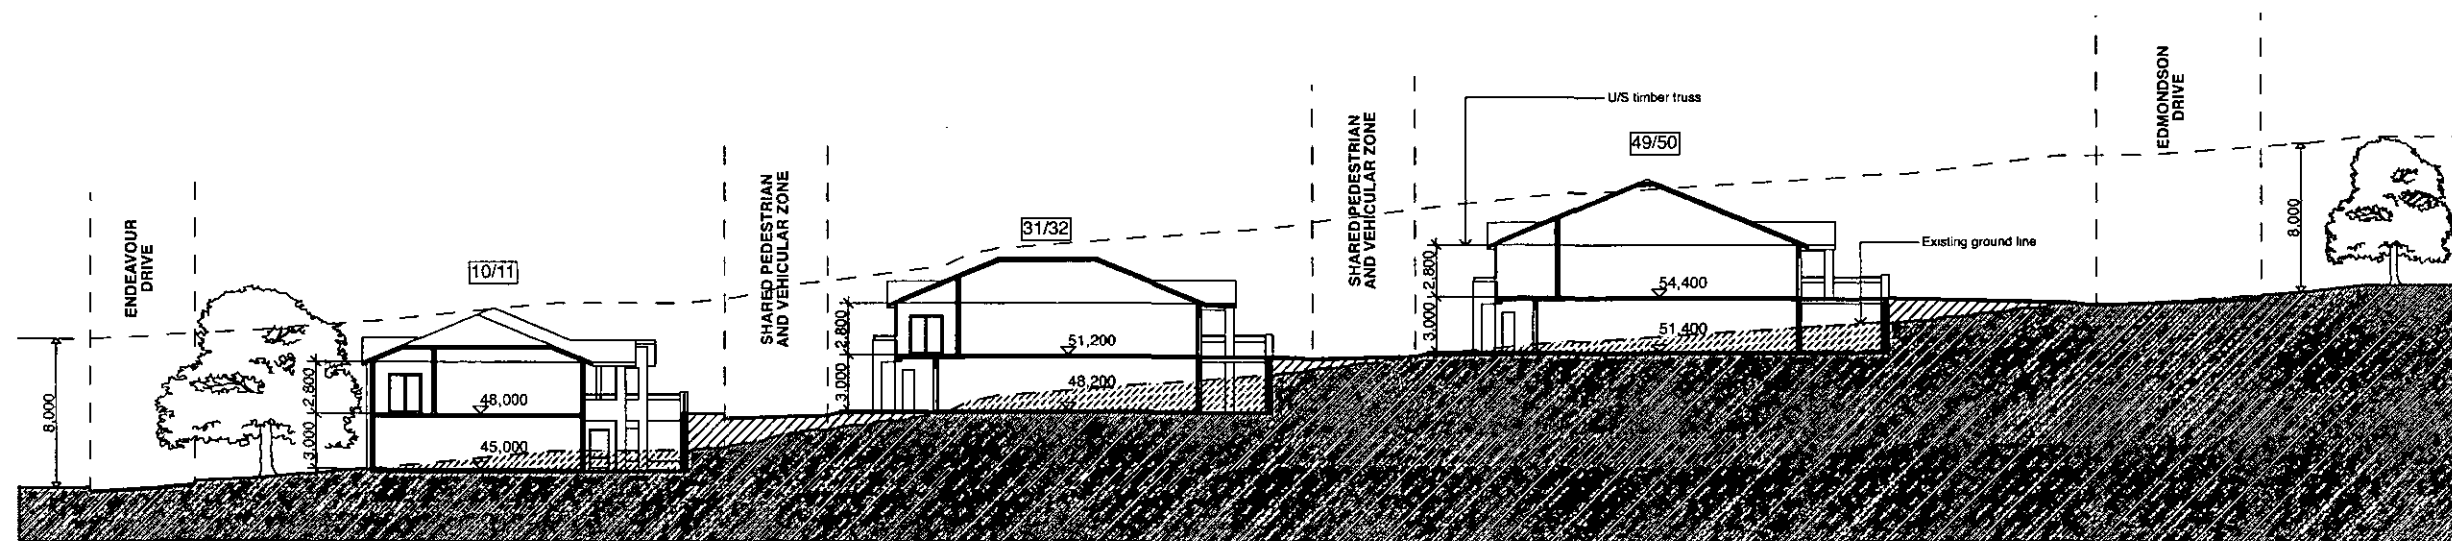

2 SECTION A
1:200

THIS PLAN IS TO BE READ
IN CONJUNCTION WITH
DA 2009 / 1695
WARRINGAH COUNCIL

LEGEND

A DA SUBMISSION 11.12.09

Project North

These designs and plans are copyright
and are not to be used or reproduced
wholly or in part without the written permission of
YOUNG+METCALF Architects
Do not scale from the drawing. Verify all dimensions on site.

Project

RSL ANZAC VILLAGE
NEW DARBY + JOAN
Client
RSL LIFECARE LTD

young+metcalf
architects

Bag 2 - 6A Liverpool Street Paddington NSW 2021
PO Box 16 Paddington NSW 2021
T: 02 9360 5795
F: 02 9360 5864

ASN 53 002 802 128 a division of Berade Pty Ltd
www.youngandmetcalf.com.au

Drawing Title:

Site Sections

Scale: 1:200 @ A1

Status: DA

Date: 11.12.09

Project No: 0908

Plot Date: 11/12/09

Drawing No.

DA2.14

Issue:

A