


- - - DEMOLISHED
 - - - HIDDEN
 — OVERHEAD
 ■ EXISTING
 ■ PROPOSED
 ■ NEW WORKS



DRAWINGS NOT TO BE SCALED. USE FIGURED DIMENSIONS ONLY. CHECK ALL DIMENSIONS ON SITE. ELECTRONIC COPIES OF DRAWINGS SHOULD BE VERIFIED AGAINST PRINTED COPIES TO ENSURE NO LOSS OF INFORMATION. **IF IN DOUBT ASK**



ARCHITECT  reg# NSW 7417 - TIM WEST ph. 02 9918 5085 e. tim@thw.net.au m. Suite 101 - Level 1, 60 Old Barrenjoey rd, Avalon NSW, 2107	SURVEY CMS SURVEYORS PO BOX 463, DEE WHY, NSW, 2099 (02) 9971 4802 INFO@CMSSURVEYORS.COM.AU	STRUCTURAL/STORMWATER BARRENJOEY CONSULTING ENGINEERS 0418620330 LUCASBCE@BIGPOND.COM	PLANNER VAUGHAN MILLIGAN DEVELOPMENT CONSULTING PO BOX 49 NEWPORT BEACH, NSW, 2106 99994922 VMDC@BIGPOND.NET.AU	PROJECT ALTERATIONS & ADDITIONS 42 BEATTY STREET, BALGOWLAH HEIGHTS, NSW, 2093				JOB NUM# 165	DRAWN BY MV	CHK. BY TW	PAGE SIZE A3
	GEOTECH CROZIER GEOTECHNICAL CONSULTANTS UNIT 121 42-46 WATTLE ROAD, BROOKVALE, 2100 02 9939 1882 INFO@CROZIERGEOTECH.COM.AU	BUSHFIRE THE FIRE CONSULTANTS PO BOX 29 FORESTVILLE, NSW, 2087 0418 460 517 JIM@THEFIRECONSULTANTS.COM.AU	CLIENT TIE YING HUANG 0439825227 YELLOWWHITY326@GMAIL.COM	D	10/12/2020	REVISED DA	PROJECT NAME 42 BEATTY ST	SCALE As indicated			
				C	28/09/2020	DA	DRAWING NAME SITE & ROOF PLAN	DRAWING NUMBER A 01 -D			
				B	31/08/2020	CONSULTANTS SET					
				A	15/07/2020	PRELIMINARY DA					
IS	DATE	COMMENTS									

 

northern
beaches
council

THIS PLAN IS TO BE READ IN
CONJUNCTION WITH
THE CONDITIONS OF DEVELOPMENT
CONSENT

DA2020/1263

  

BOUNDARY 15.41

1

10 02

LEVEL 1

1 : 100

ARCHITECT'S WORK IS COPYRIGHT AND COVERED BY COPYRIGHT ACT 1968

DRAWINGS NOT TO BE SCALED. USE FIGURED DIMENSIONS ONLY. CHECK ALL DIMENSIONS ON SITE. ELECTRONIC COPIES OF DRAWINGS SHOULD BE VERIFIED AGAINST PRINTED COPIES TO ENSURE NO LOSS OF INFORMATION. IF IN DOUBT ASK

ARCHITECT



reg# NSW 7417 - TIM WEST
ph. 02 9918 5085
e. tim@thw.net.au
m. Suite 101 - Level 1, 60 Old Barrenjoey rd, Avalon NSW, 2107

SURVEY

CMS SURVEYORS
PO BOX 463, DEE WHY, NSW, 2099
(02) 9971 4802
INFO@CMSURVEYORS.COM.AU

GEOTECH

CROZIER GEOTECHNICAL CONSULTANTS
UNIT 12/ 42-46 WATTLE ROAD, BROOKVALE, 2100
02 9939 1882
INFO@CROZIERGEOTECH.COM.AU

STRUCTURAL/STORMWATER

BARRENJOEY CONSULTING ENGINEERS
0418620330
LUCAS8CE@BIGPOND.COM

BUSHFIRE

THE FIRE CONSULTANTS
PO BOX 29 FORESTVILLE, NSW, 2087
0418 460 517
JIM@THEFIRECONSULTANTS.COM.AU

PLANNER

VAUGHAN MILLIGAN DEVELOPMENT CONSULTING
PO BOX 49 NEWPORT BEACH, NSW, 2106
99994922
VMDC@BIGPOND.NET.AU

PROJECT

ALTERATIONS & ADDITIONS
42 BEATTY STREET, BALGOWLAH HEIGHTS, NSW, 2093

CLIENT

TIE YING HUANG
0439825227
YELLOWHTY326@GMAIL.COM

D
C
B
A
IS

10/12/2020
28/09/2020
31/08/2020
15/07/2020
DATE

REVISED DA
DA
CONSULTANTS SET
PRELIMINARY DA
COMMENTS

JOB NUM#
165

DRAWN BY
MV

CHK. BY
TW



PAGE SIZE
A3

PROJECT NAME
42 BEATTY ST

SCALE
1 : 100

DRAWING NAME
LEVEL 1 FLOORPLAN

DRAWING NUMBER
A 02 -D

 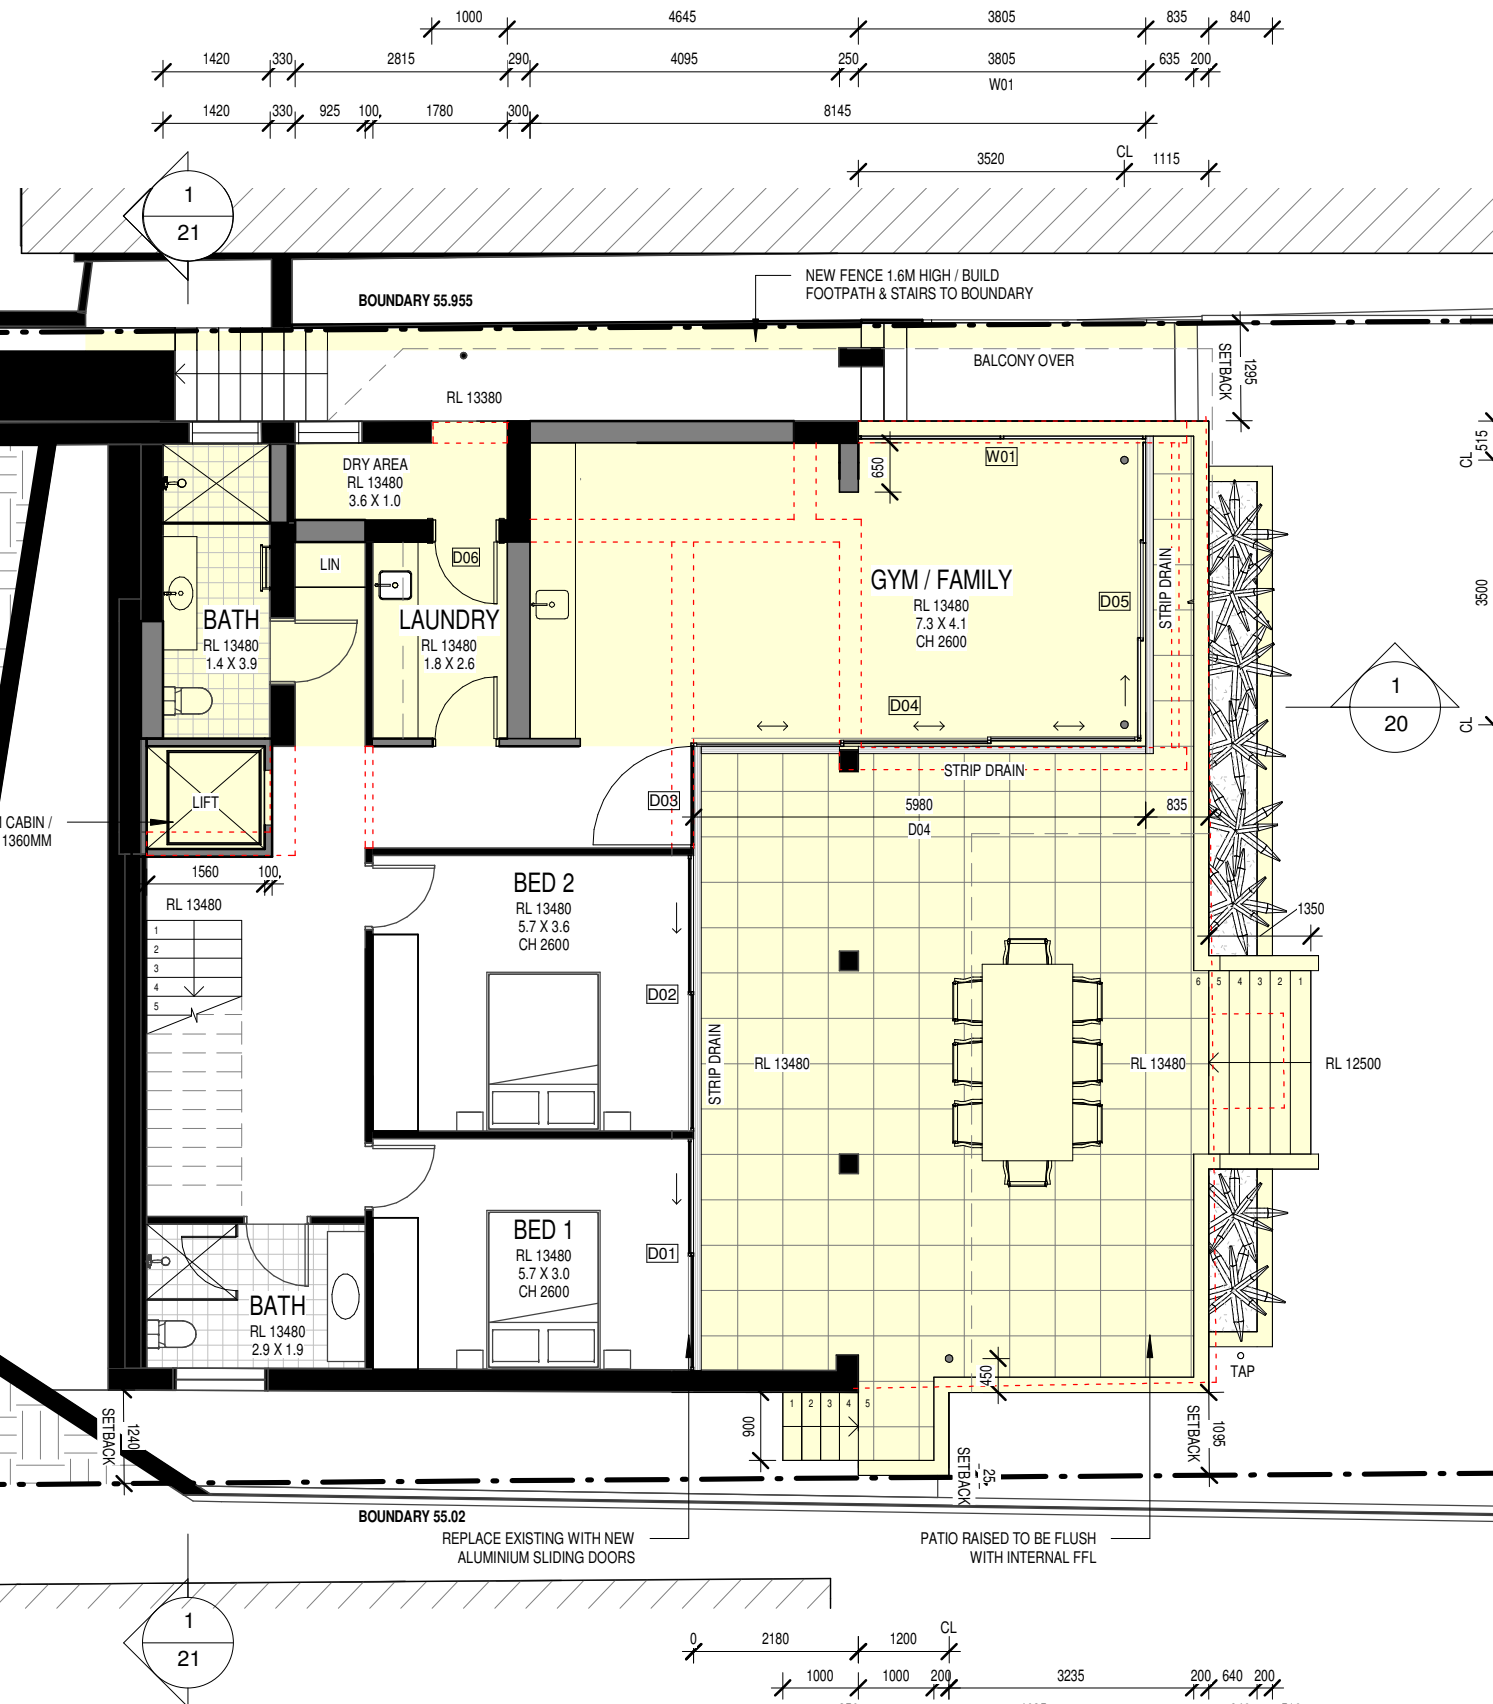


- DEMOLISHED
- HIDDEN
- OVERHEAD
- EXISTING
- PROPOSED
- NEW WORKS

 **northern
beaches
council**

**THIS PLAN IS TO BE READ IN
CONJUNCTION WITH
THE CONDITIONS OF DEVELOPMENT
CONSENT**


DA2020/1263

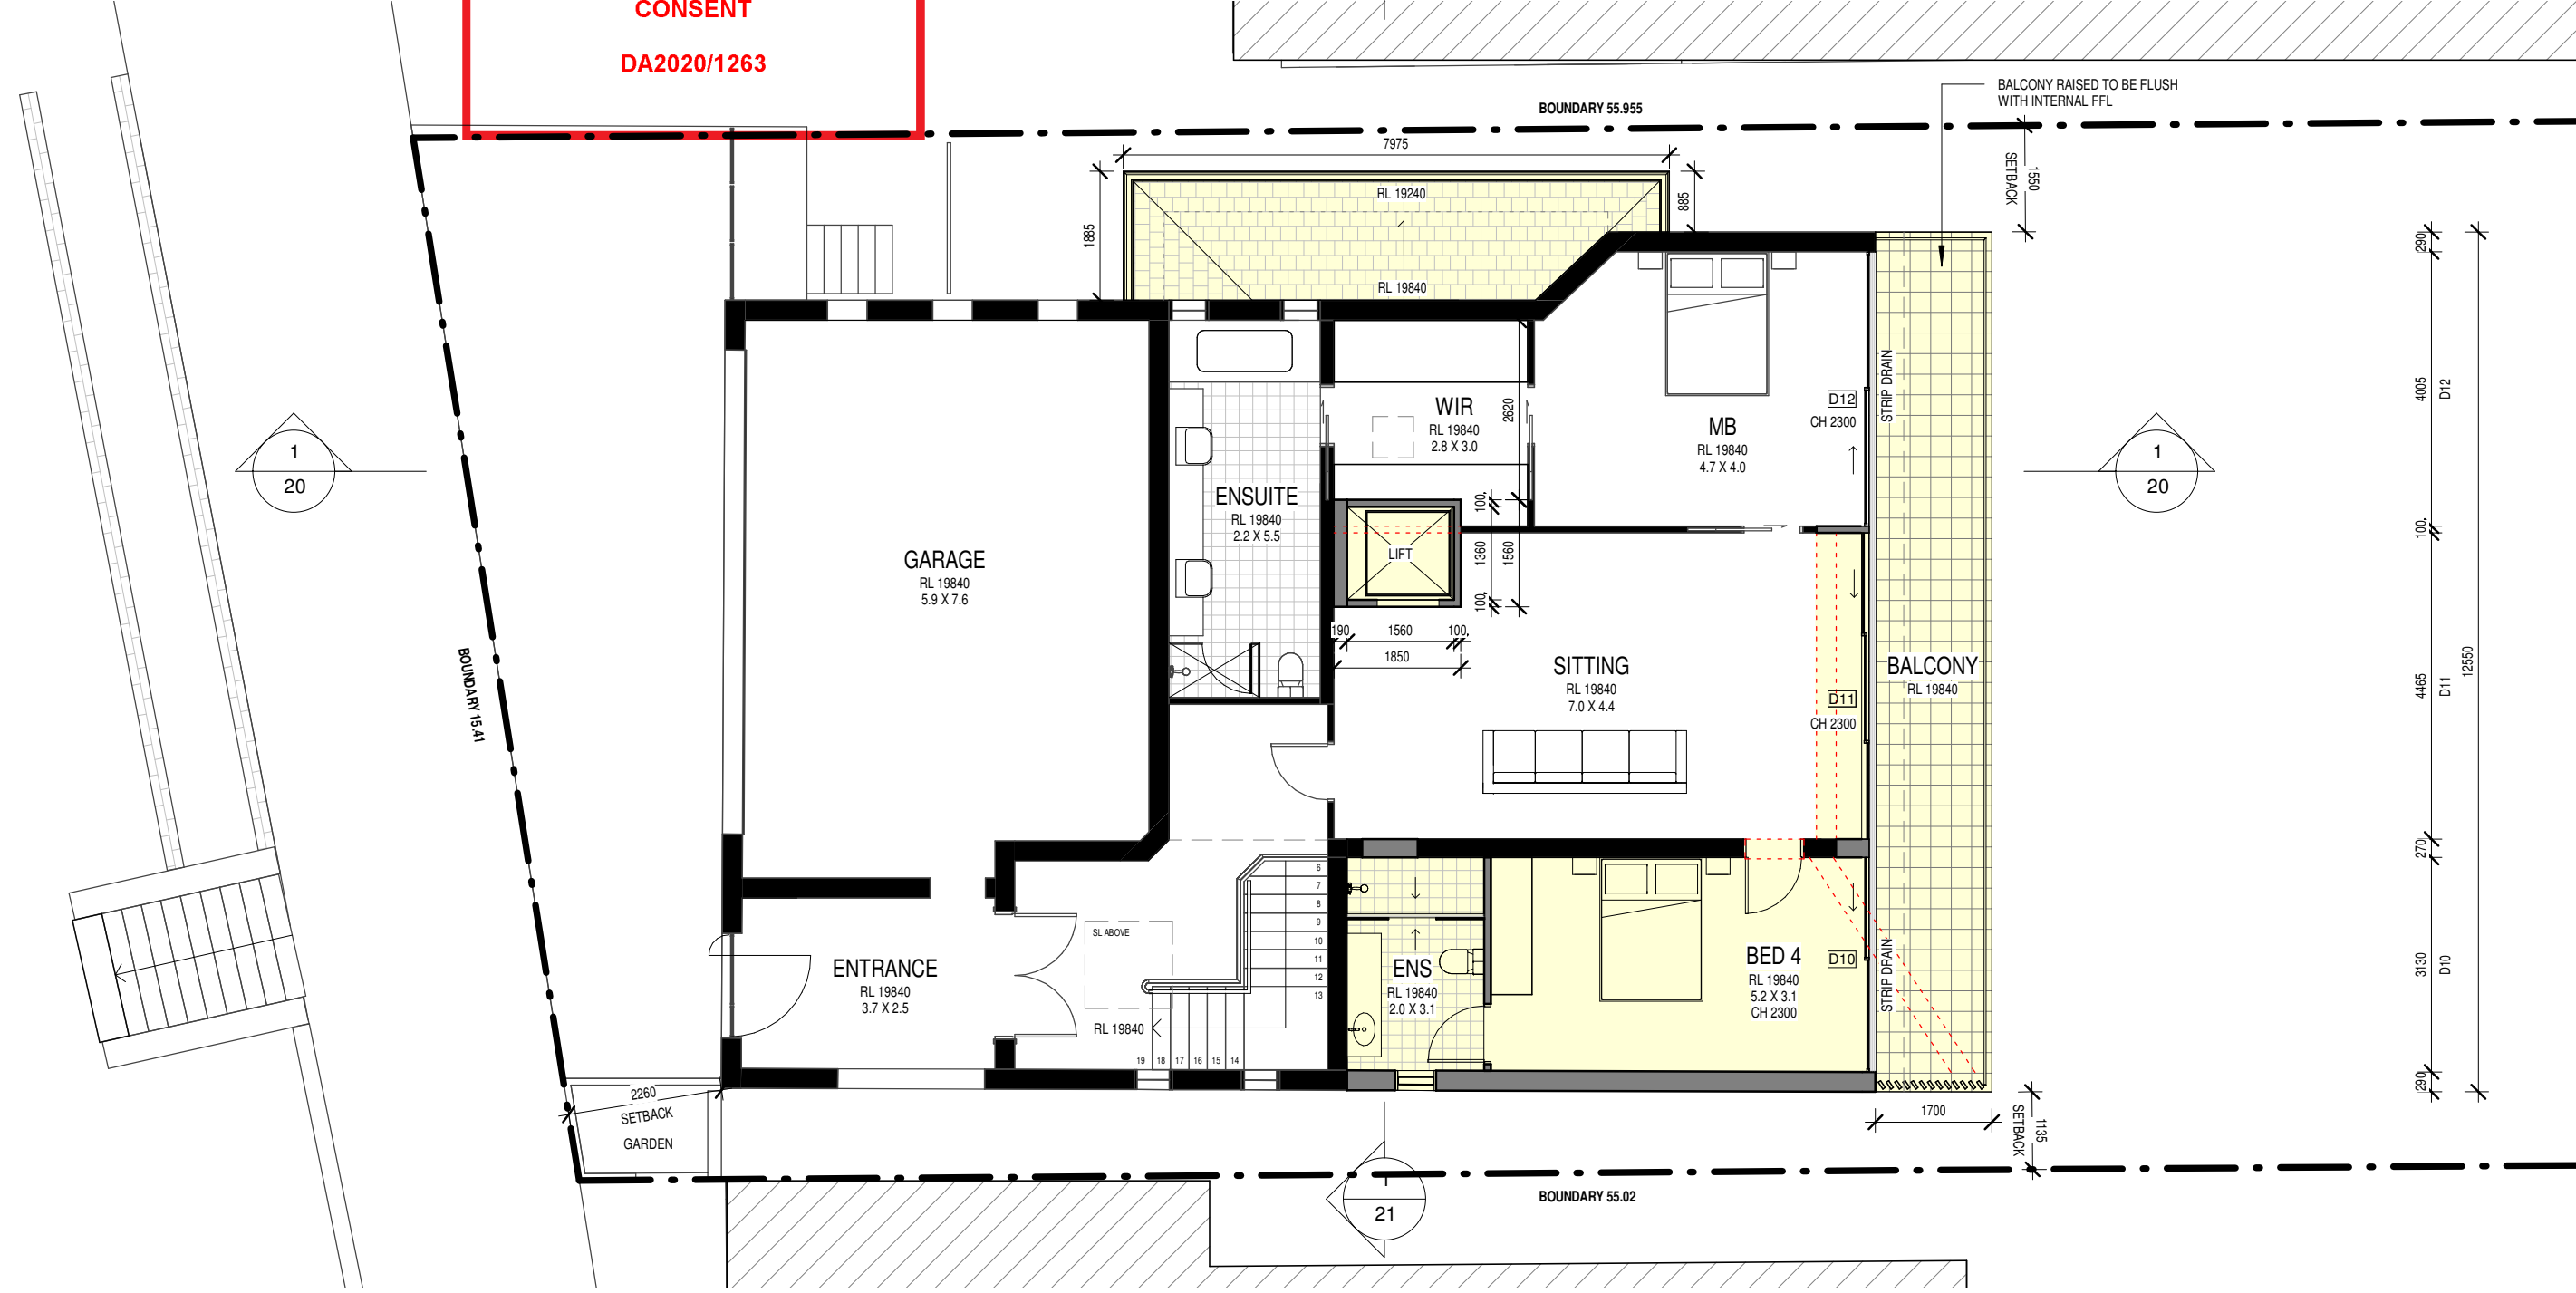

1 LEVEL 3
10 04 1 : 100

ARCHITECT'S WORK IS COPYRIGHT AND COVERED BY COPYRIGHT ACT 1968
DRAWINGS NOT TO BE SCALED, USE FIGURED DIMENSIONS ONLY. CHECK ALL DIMENSIONS ON SITE. ELECTRONIC COPIES OF DRAWINGS SHOULD BE VERIFIED AGAINST PRINTED COPIES TO ENSURE NO LOSS OF INFORMATION. IF IN DOUBT ASK

ARCHITECT  reg# NSW 7417 - TIM WEST ph. 02 9918 5085 e. tim@thw.net.au m. Suite 101 - Level 1, 60 Old Barrenjoey rd, Avalon NSW, 2107	SURVEY CMS SURVEYORS PO BOX 463, DEE WHY, NSW, 2099 (02) 9971 4802 INFO@CMSURVEYORS.COM.AU	STRUCTURAL/STORMWATER BARRENJOEY CONSULTING ENGINEERS 0418620330 LUCAS@BCE@BIGPOND.COM	PLANNER VAUGHAN MILLIGAN DEVELOPMENT CONSULTING PO BOX 49 NEWPORT BEACH, NSW, 2106 99994922 VMDC@BIGPOND.NET.AU	PROJECT ALTERATIONS & ADDITIONS 42 BEATTY STREET, BALGOWLAH HEIGHTS, NSW, 2093	CLIENT TIE YING HUANG 0439825227 YELLOWHTY326@GMAIL.COM	D 10/12/2020 C 28/09/2020 B 31/08/2020 A 15/07/2020 IS DATE	REVISED DA DA CONSULTANTS SET PRELIMINARY DA COMMENTS	JOB NUM# 165	DRAWN BY MV	CHK. BY TW	PAGE SIZE A3
								PROJECT NAME 42 BEATTY ST		SCALE 1 : 100	
								DRAWING NAME LEVEL 3 FLOORPLAN		DRAWING NUMBER A 04 -D	

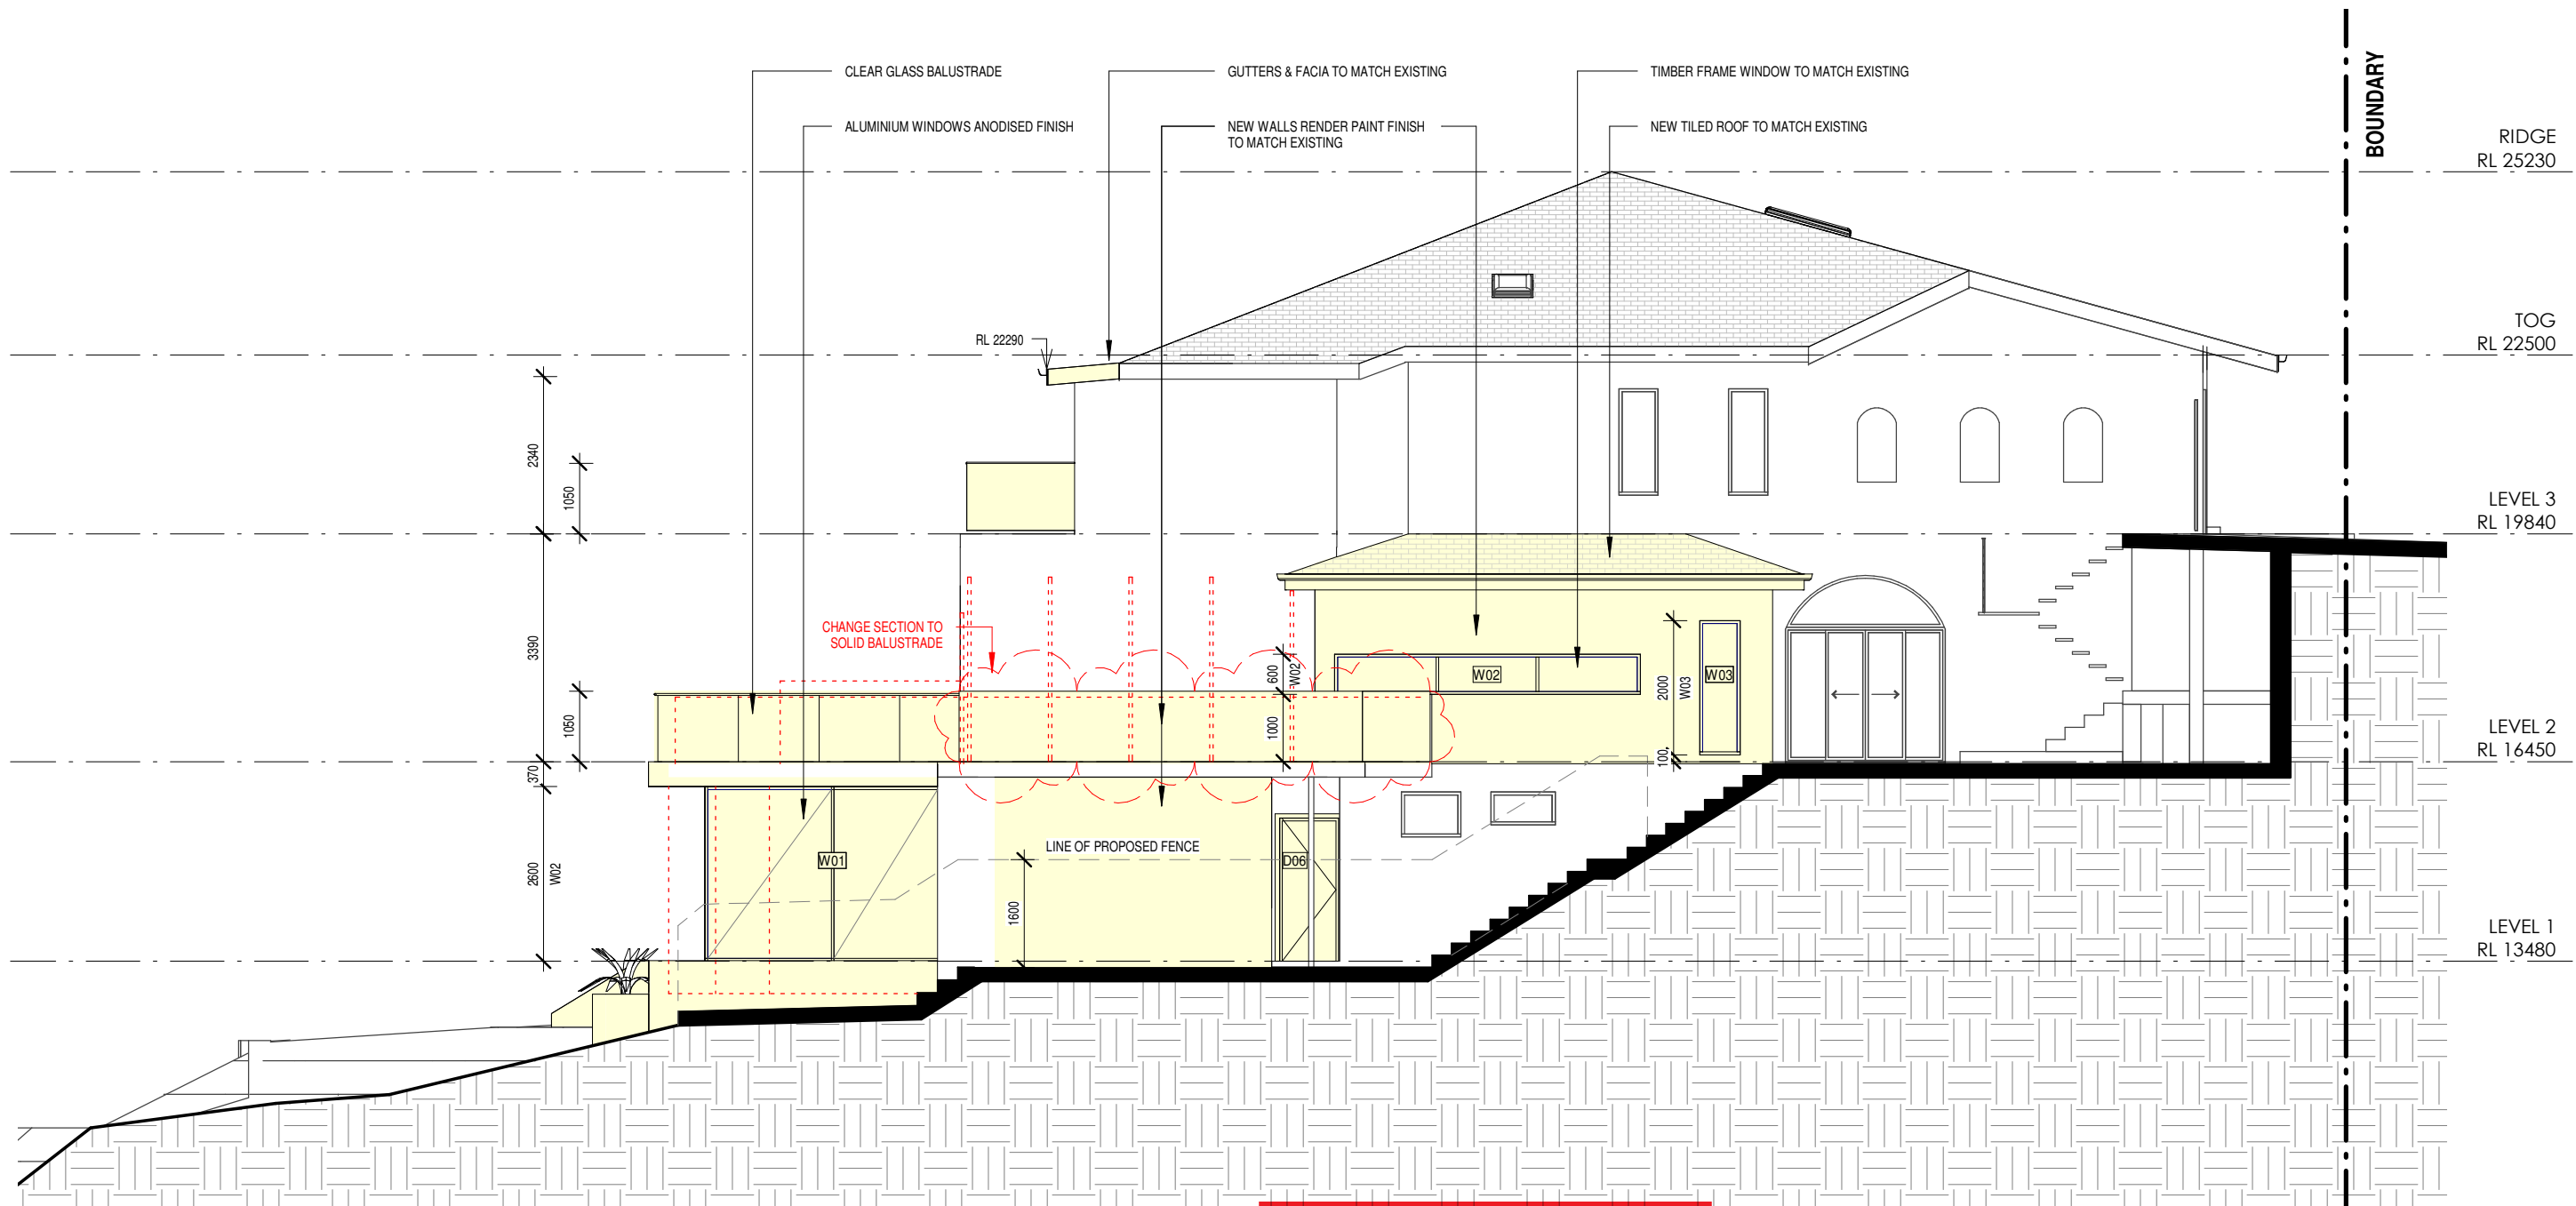

ARCHITECT'S WORK IS COPYRIGHT AND COVERED BY COPYRIGHT ACT 1968
DRAWINGS NOT TO BE SCALED. USE FIGURED DIMENSIONS ONLY. CHECK ALL DIMENSIONS ON SITE. ELECTRONIC COPIES OF DRAWINGS SHOULD BE VERIFIED AGAINST PRINTED COPIES TO ENSURE NO LOSS OF INFORMATION. IF IN DOUBT ASK

ARCHITECT

THW
ARCHITECTS

reg# NSW 7417 - TIM WEST
ph. 02 9918 5085
e. tim@thw.net.au
m. Suite 101 - Level 1, 60 Old Barrenjoey rd, Avalon NSW, 2107

SURVEY
CMS SURVEYORS
PO BOX 463, DEE WHY, NSW, 2099
(02) 9971 4802
INFO@CMSURVEYORS.COM.AU

GEOTECH
CROZIER GEOTECHNICAL CONSULTANTS
UNIT 12/ 42-46 WATLE ROAD, BROOKVALE, 2100
02 9939 1882
INFO@CROZIERGEOTECH.COM.AU

STRUCTURAL/STORMWATER
BARRENJOEY CONSULTING ENGINEERS
0418620330
LUCAS8CE@BIGPOND.COM

BUSHFIRE
THE FIRE CONSULTANTS
PO BOX 29 FORESTVILLE, NSW, 2087
0418 460 517
JIM@THEFIRECONSULTANTS.COM.AU


PLANNER
VAUGHAN MILLIGAN DEVELOPMENT CONSULTING
PO BOX 49 NEWPORT BEACH, NSW, 2106
99994922
VMDC@BIGPOND.NET.AU

PROJECT
ALTERATIONS & ADDITIONS
42 BEATTY STREET, BALGOWLAH HEIGHTS, NSW, 2093

CLIENT
TIE YING HUANG
0439825227
YELLOWHTY326@GMAIL.COM

D	10/12/2020	REVISED DA
C	28/09/2020	DA
B	31/08/2020	CONSULTANTS SET
A	15/07/2020	PRELIMINARY DA
IS	DATE	COMMENTS

JOB NUM#	165	DRAWN BY	MV	CHK. BY	TW	PAGE SIZE	A3
PROJECT NAME	42 BEATTY ST					SCALE	1 : 100
DRAWING NAME	ELEVATIONS					DRAWING NUMBER	A 10 -D

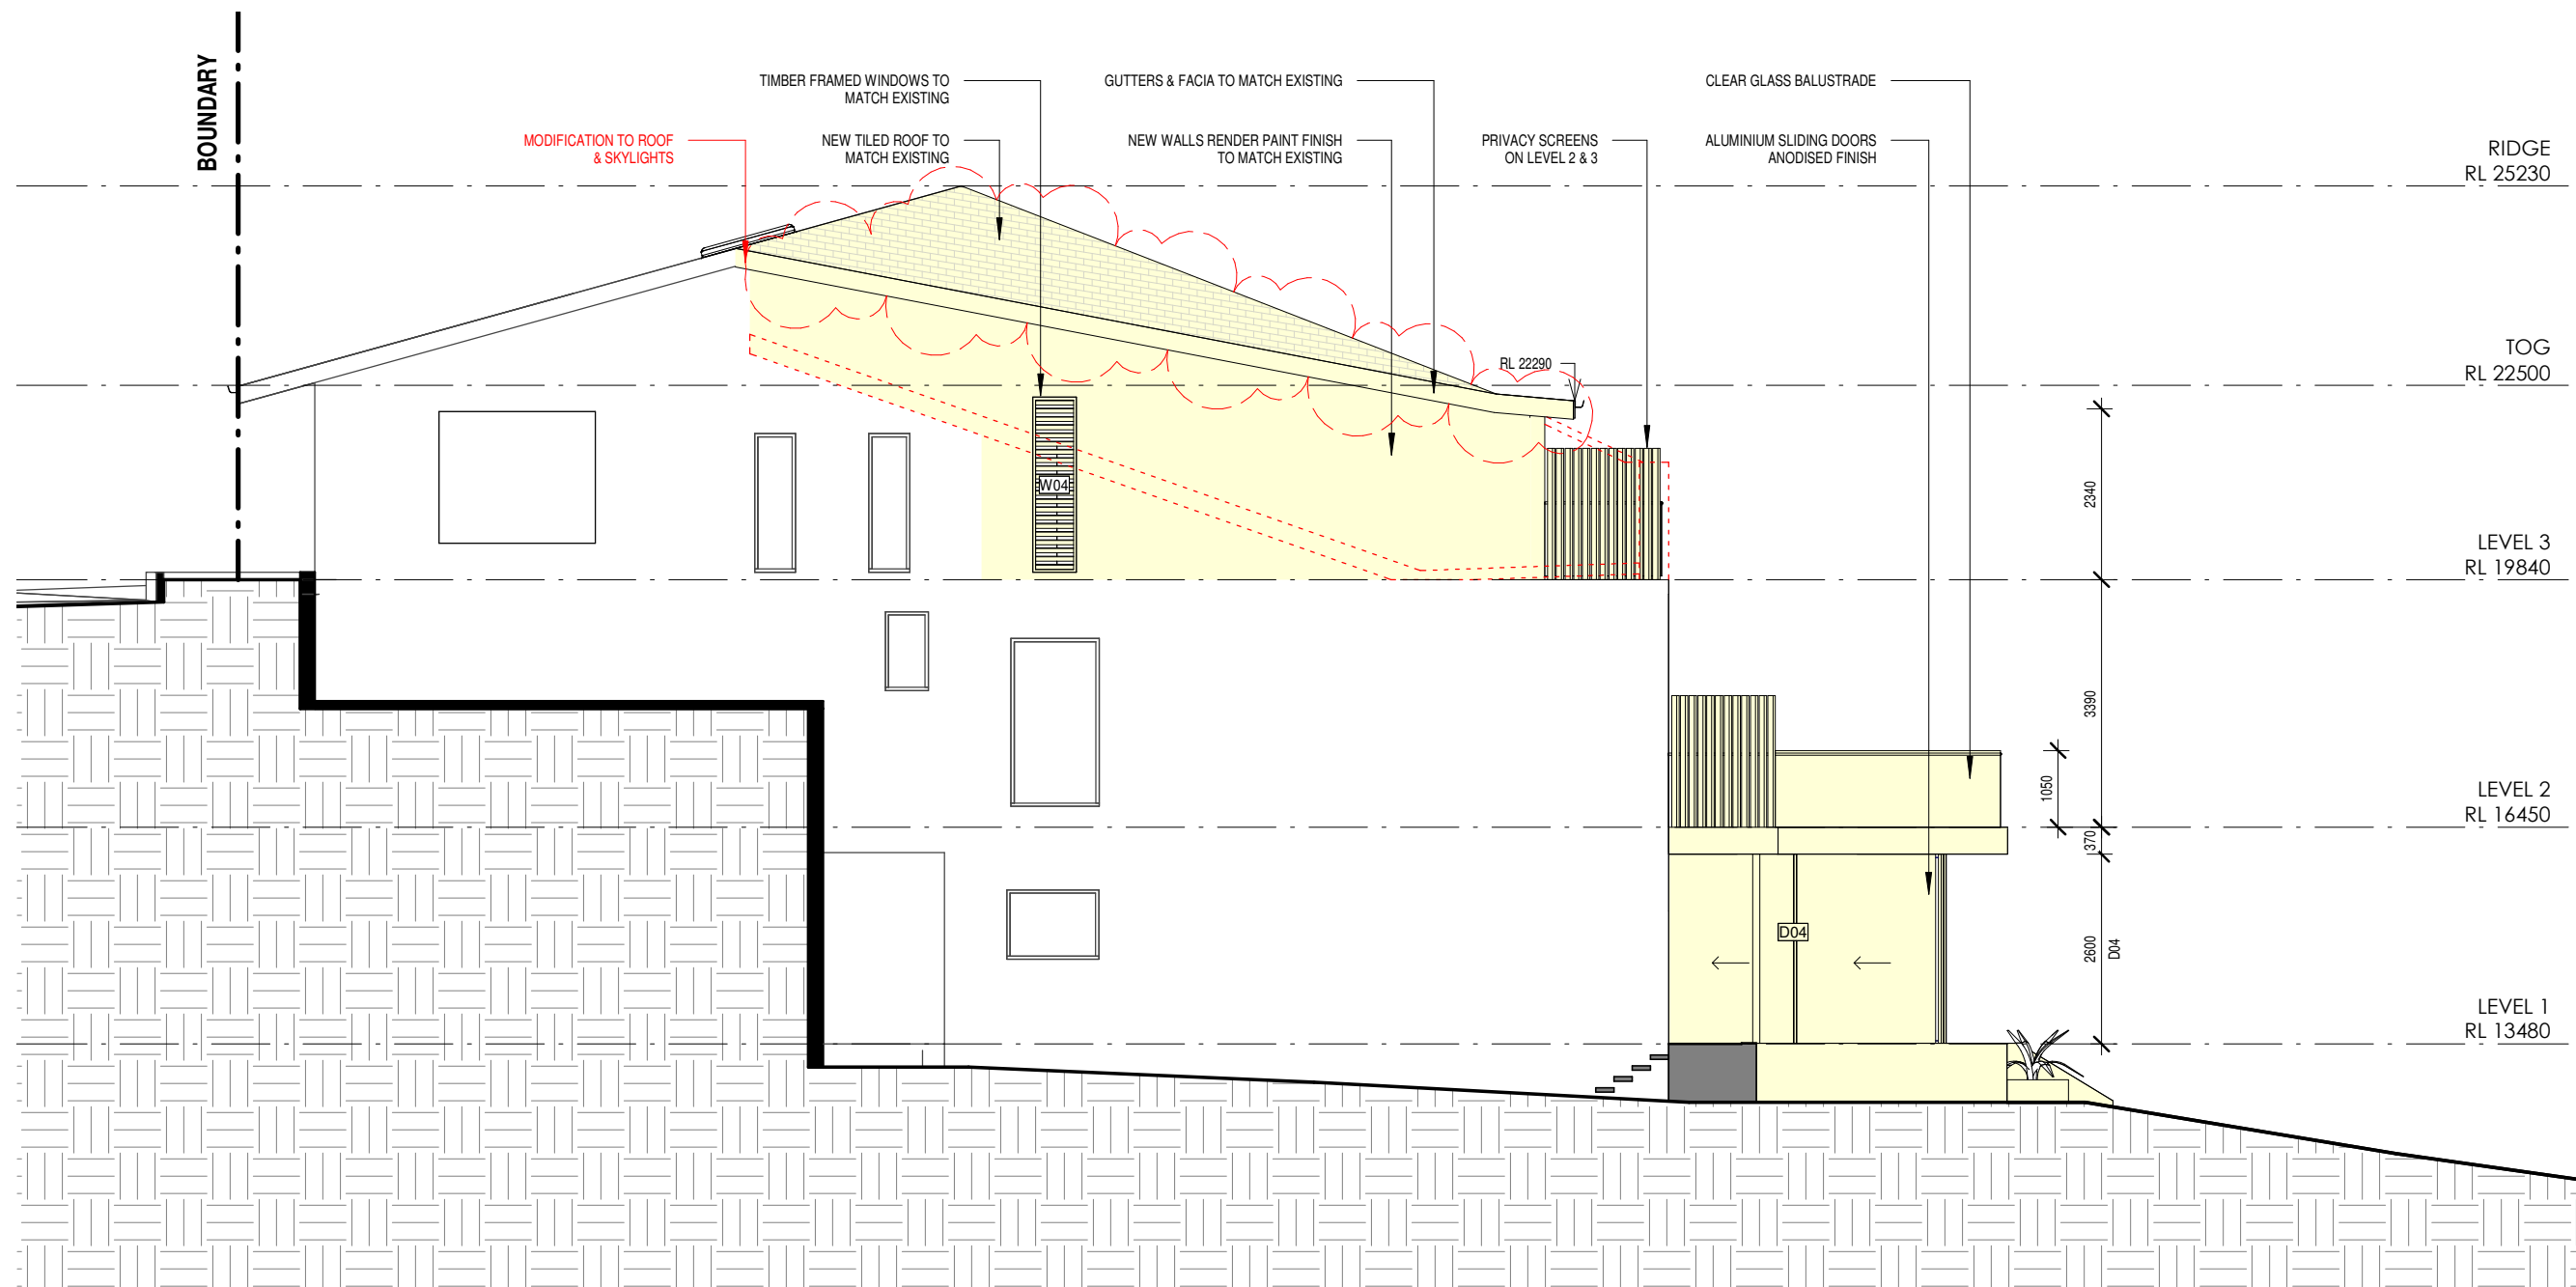


1 SOUTH ELEVATION
11 1:100



northern
beaches
council

THIS PLAN IS TO BE READ IN
CONJUNCTION WITH
THE CONDITIONS OF DEVELOPMENT
CONSENT

DA2020/1263

 


- DEMOLISHED
- HIDDEN
- OVERHEAD
- █ EXISTING
- █ PROPOSED
- █ NEW WORKS

ARCHITECT'S WORK IS COPYRIGHT AND COVERED BY COPYRIGHT ACT 1968

DRAWINGS NOT TO BE SCALED. USE FIGURED DIMENSIONS ONLY. CHECK ALL DIMENSIONS ON SITE. ELECTRONIC COPIES OF DRAWINGS SHOULD BE VERIFIED AGAINST PRINTED COPIES TO ENSURE NO LOSS OF INFORMATION. IF IN DOUBT ASK

ARCHITECT  reg# NSW 7417 - TIM WEST ph. 02 9918 5085 e. tim@thw.net.au m. Suite 101 - Level 1, 60 Old Barrenjoey rd, Avalon NSW, 2107	SURVEY CMS SURVEYORS PO BOX 463, DEE WHY, NSW, 2099 (02) 9971 4802 INFO@CMSSURVEYORS.COM.AU	STRUCTURAL/STORMWATER BARRENJOEY CONSULTING ENGINEERS 0418620330 LUCAS8CE@BIGPOND.COM	PLANNER VAUGHAN MILLIGAN DEVELOPMENT CONSULTING PO BOX 49 NEWPORT BEACH, NSW, 2106 99994922 VMDC@BIGPOND.NET.AU	PROJECT ALTERATIONS & ADDITIONS 42 BEATTY STREET, BALGOWLAH HEIGHTS, NSW, 2093	D 10/12/2020 C 28/09/2020 B 31/08/2020 A 15/07/2020 IS DATE	REVISED DA DA CONSULTANTS SET PRELIMINARY DA COMMENTS	JOB NUM# 165	DRAWN BY MV	CHK. BY TW	PAGE SIZE A3
	GEOTECH CROZIER GEOTECHNICAL CONSULTANTS UNIT 12/ 42-46 WATTLE ROAD, BROOKVALE, 2100 02 9939 1882 INFO@CROZIERGEOTECH.COM.AU	BUSHFIRE THE FIRE CONSULTANTS PO BOX 29 FORESTVILLE, NSW, 2087 0418 460 517 JIM@THEFIRECONSULTANTS.COM.AU		CLIENT TIE YING HUANG 0439825227 YELLOWHTY326@GMAIL.COM			PROJECT NAME 42 BEATTY ST		SCALE 1:100	
							DRAWING NAME ELEVATIONS		DRAWING NUMBER A 11 -D	

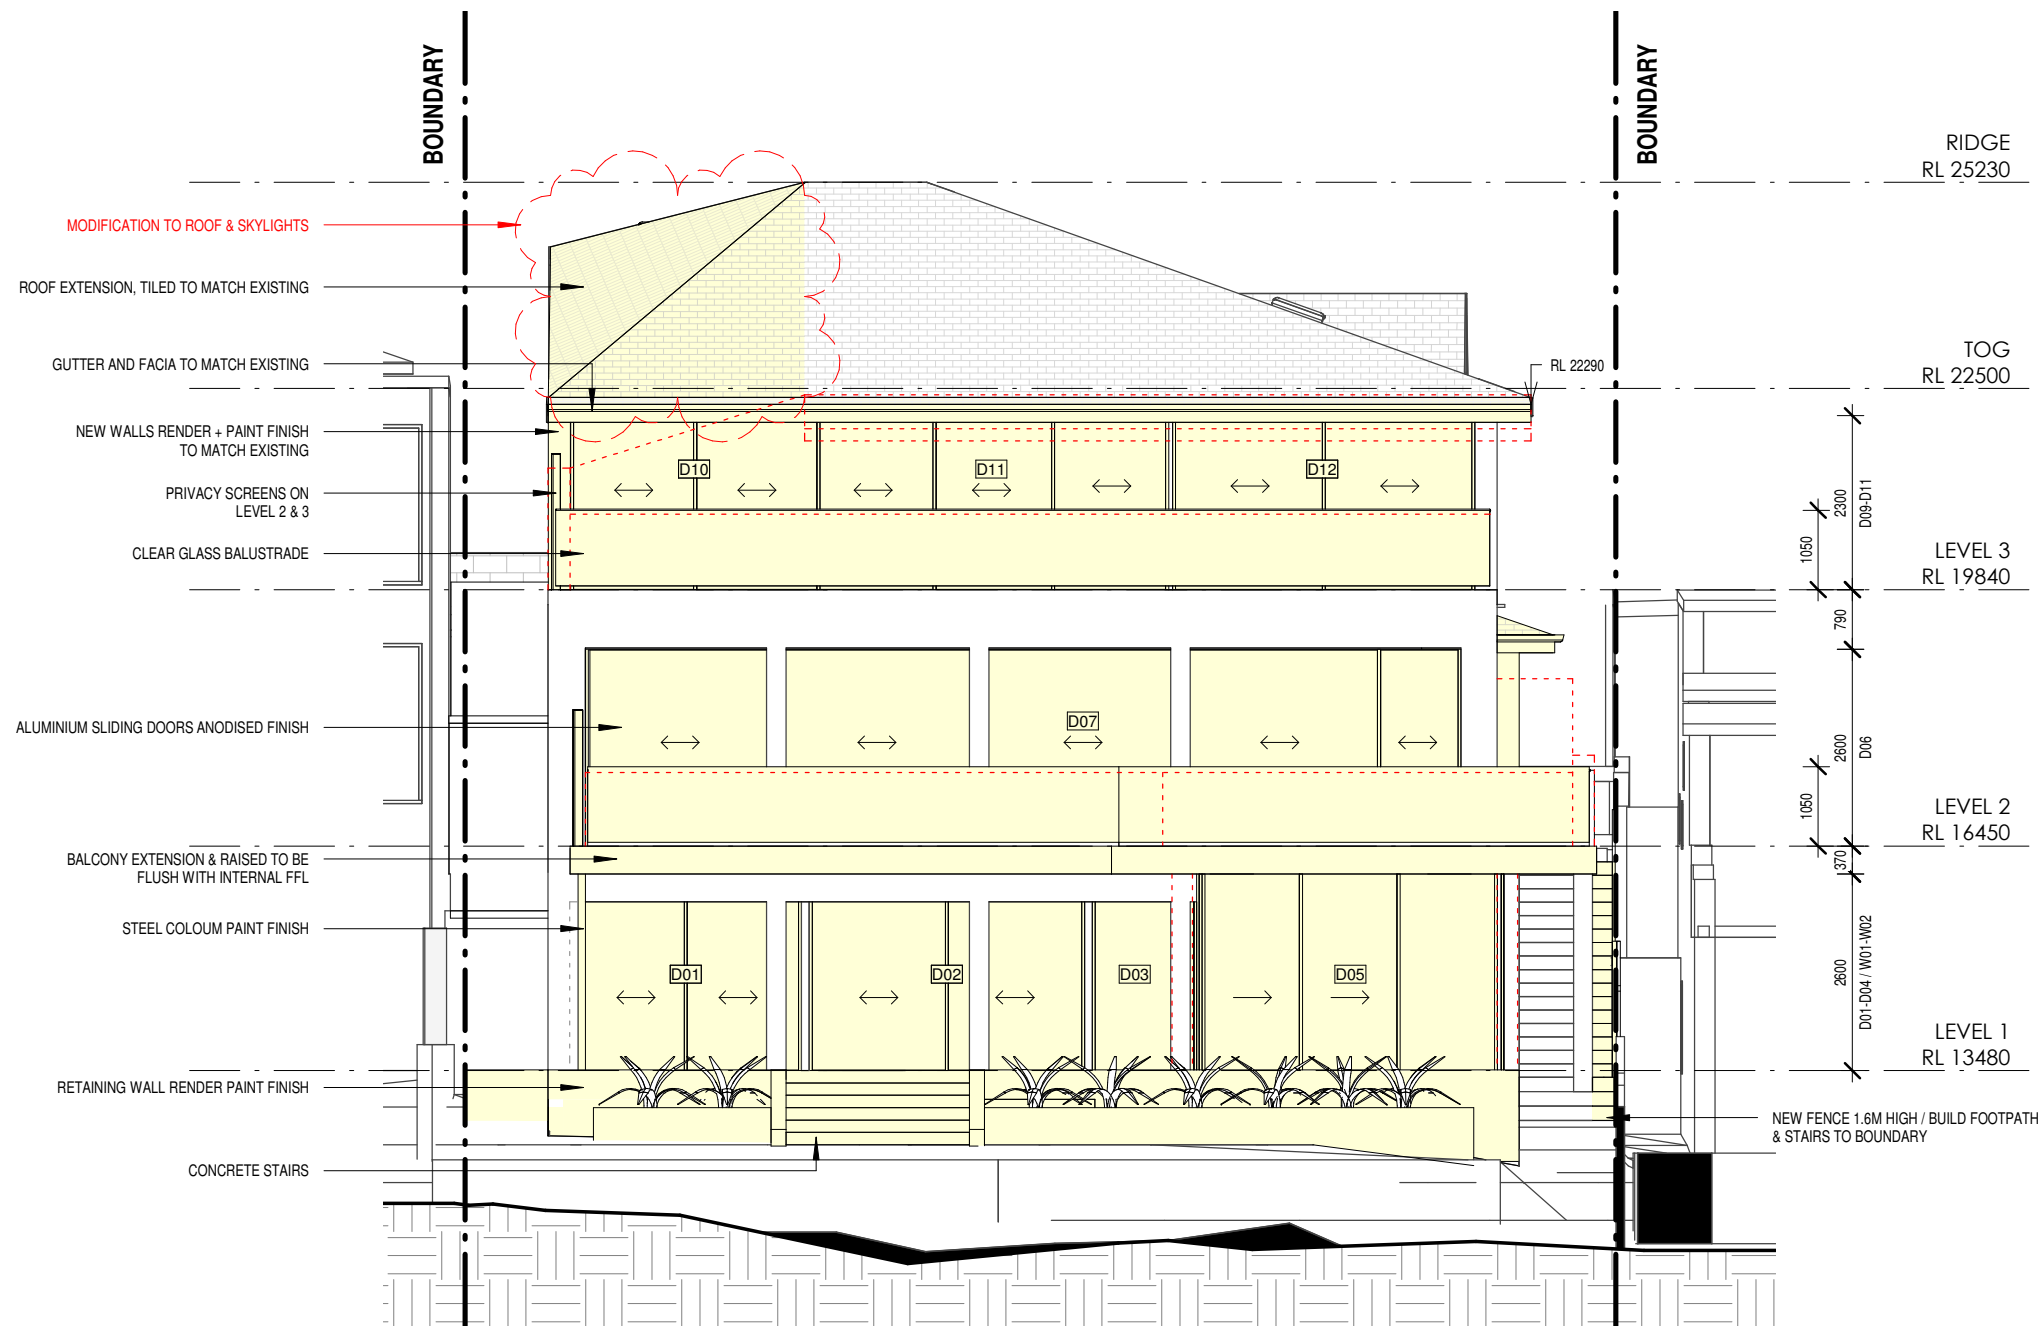

1 EAST ELEVATION
12 1 : 100

 northern beaches council

THIS PLAN IS TO BE READ IN CONJUNCTION WITH THE CONDITIONS OF DEVELOPMENT CONSENT


DA2020/1263

ARCHITECT'S WORK IS COPYRIGHT AND COVERED BY COPYRIGHT ACT 1968
DRAWINGS NOT TO BE SCALED. USE FIGURED DIMENSIONS ONLY. CHECK ALL DIMENSIONS ON SITE. ELECTRONIC COPIES OF DRAWINGS SHOULD BE VERIFIED AGAINST PRINTED COPIES TO ENSURE NO LOSS OF INFORMATION. IF IN DOUBT ASK



- DEMOLISHED
- HIDDEN
- OVERHEAD
- EXISTING
- PROPOSED
- NEW WORKS

ARCHITECT  reg# NSW 7417 - TIM WEST ph. 02 9918 5085 e. tim@thw.net.au m. Suite 101 - Level 1, 60 Old Barrenjoey rd, Avalon NSW, 2107	SURVEY CMS SURVEYORS PO BOX 463, DEE WHY, NSW, 2099 (02) 9971 4802 INFO@CMSSURVEYORS.COM.AU	STRUCTURAL/STORMWATER BARRENJOEY CONSULTING ENGINEERS 0418620330 LUCAS@CE@BIGPOND.COM	PLANNER VAUGHAN MILLIGAN DEVELOPMENT CONSULTING PO BOX 49 NEWPORT BEACH, NSW, 2106 99994922 VMDC@BIGPOND.NET.AU	PROJECT ALTERATIONS & ADDITIONS 42 BEATTY STREET, BALGOWLAH HEIGHTS, NSW, 2093				JOB NUM# 165	DRAWN BY MV	CHK. BY TW	PAGE SIZE A3
								PROJECT NAME 42 BEATTY ST		SCALE 1 : 100	
	GEOTECH CROZIER GEOTECHNICAL CONSULTANTS UNIT 12/ 42-46 WATTLE ROAD, BROOKVALE, 2100 02 9939 1882 INFO@CROZIERGEOTECH.COM.AU	BUSHFIRE THE FIRE CONSULTANTS PO BOX 29 FORESTVILLE, NSW, 2087 0418 460 517 JIM@THEFIRECONSULTANTS.COM.AU		CLIENT TIE YING HUANG 0439825227 YELLOWHTY326@GMAIL.COM		D	10/12/2020	REVISED DA	DRAWING NAME ELEVATIONS		DRAWING NUMBER A 12 -D
					C	28/09/2020	DA				
					B	31/08/2020	CONSULTANTS SET				
					A	15/07/2020	PRELIMINARY DA				
					IS	DATE	COMMENTS				

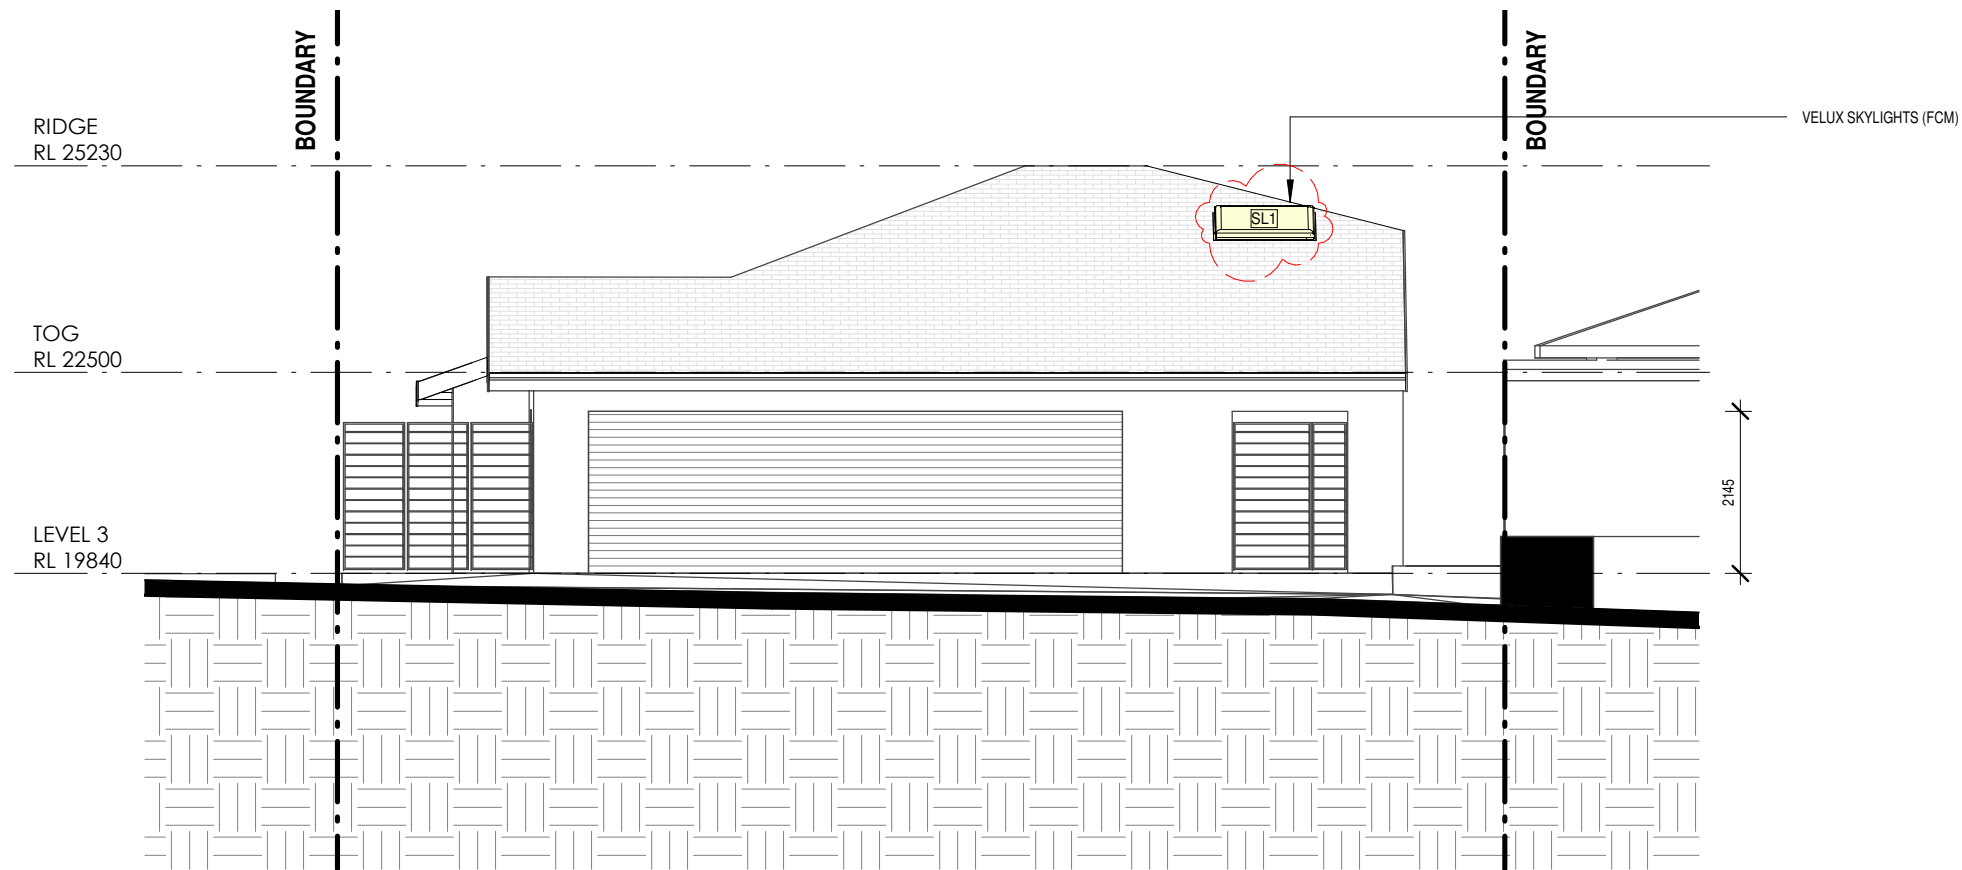

1 WEST ELEVATION
13 1 : 100




northern
beaches
council

THIS PLAN IS TO BE READ IN
CONJUNCTION WITH
THE CONDITIONS OF DEVELOPMENT
CONSENT

DA2020/1263


- DEMOLISHED
- HIDDEN
- OVERHEAD
- EXISTING
- PROPOSED
- NEW WORKS

 

ARCHITECTS WORK IS COPYRIGHT AND COVERED BY COPYRIGHT ACT 1968
DRAWINGS NOT TO BE SCALED. USE FIGURED DIMENSIONS ONLY. CHECK ALL DIMENSIONS ON SITE. ELECTRONIC COPIES OF DRAWINGS SHOULD BE VERIFIED AGAINST PRINTED COPIES TO ENSURE NO LOSS OF INFORMATION. IF IN DOUBT ASK

ARCHITECT reg# NSW 7417 - TIM WEST ph. 02 9918 5085 e. tim@thw.net.au m. Suite 101 - Level 1, 60 Old Barrenjoey rd, Avalon NSW, 2107	SURVEY CMS SURVEYORS PO BOX 463, DEE WHY, NSW, 2099 (02) 9971 4802 INFO@CMSURVEYORS.COM.AU	STRUCTURAL/STORMWATER BARRENJOEY CONSULTING ENGINEERS 0418620330 LUCAS@BCE@BIGPOND.COM	PLANNER VAUGHAN MILLIGAN DEVELOPMENT CONSULTING PO BOX 49 NEWPORT BEACH, NSW, 2106 99994922 VMDC@BIGPOND.NET.AU	PROJECT ALTERATIONS & ADDITIONS 42 BEATTY STREET, BALGOWLAH HEIGHTS, NSW, 2093	D C B A IS 10/12/2020 28/09/2020 31/08/2020 15/07/2020 DATE	REVISED DA DA CONSULTANTS SET PRELIMINARY DA COMMENTS	JOB NUM# 165	DRAWN BY MV	CHK. BY TW	PAGE SIZE A3
	GEOTECH CROZIER GEOTECHNICAL CONSULTANTS UNIT 12/ 42-46 WATTLE ROAD, BROOKVALE, 2100 02 9939 1882 INFO@CROZIERGEOTECH.COM.AU	BUSHFIRE THE FIRE CONSULTANTS PO BOX 29 FORESTVILLE, NSW, 2087 0418 460 517 JIM@THEFIRECONSULTANTS.COM.AU		CLIENT TIE YING HUANG 0439825227 YELLOWHTY326@GMAIL.COM			PROJECT NAME 42 BEATTY ST		SCALE 1 : 100	
							DRAWING NAME ELEVATIONS		DRAWING NUMBER A 13 -D	

BOUNDARY

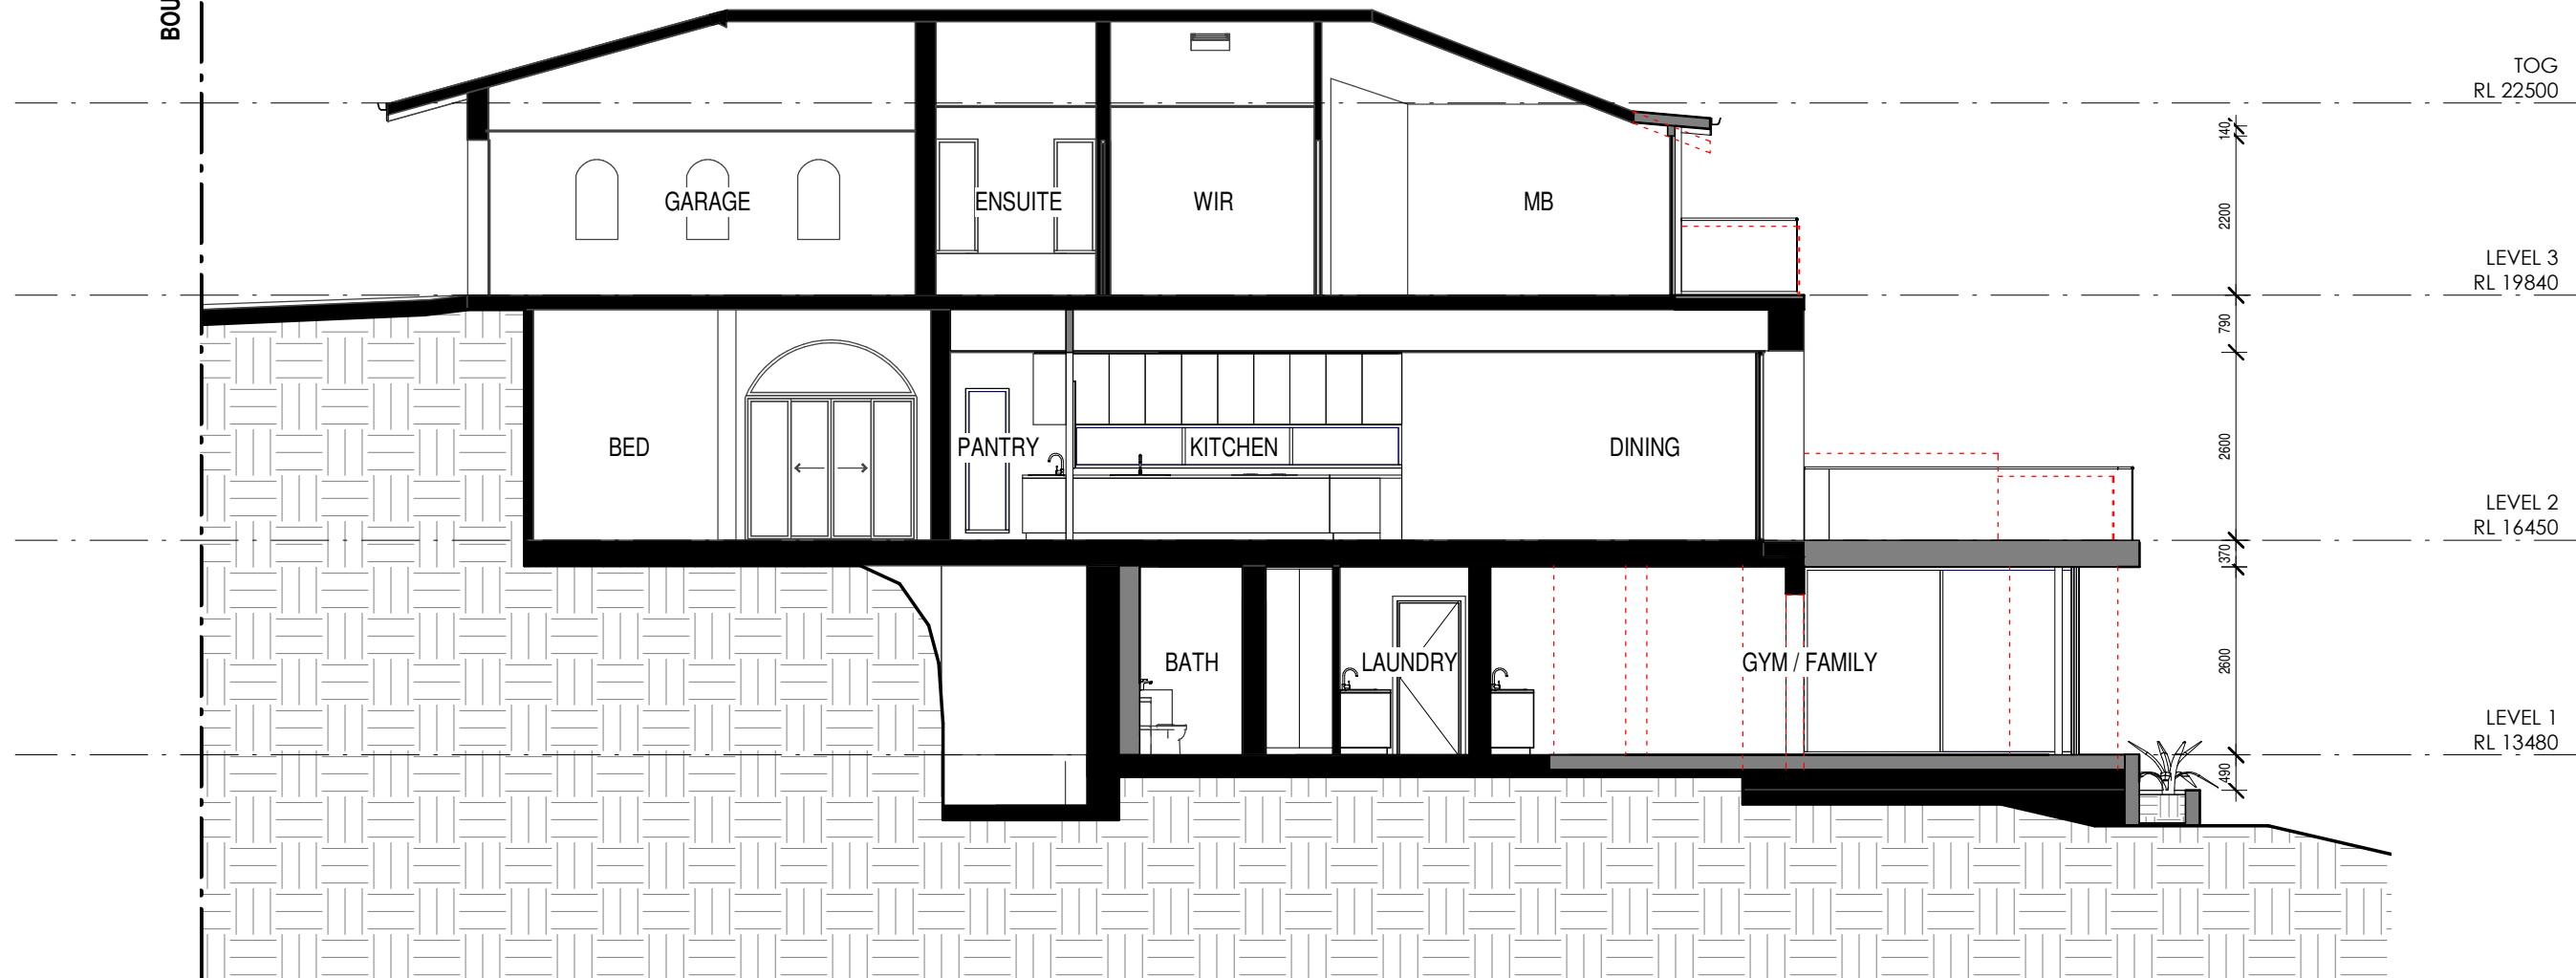


1 SECTION 1
02 20 1 : 100



THIS PLAN IS TO BE READ IN
CONJUNCTION WITH
THE CONDITIONS OF DEVELOPMENT
CONSENT


DA2020/1263

 

- DEMOLISHED
- HIDDEN
- OVERHEAD
- EXISTING
- PROPOSED
- NEW WORKS

ARCHITECTS WORK IS COPYRIGHT AND COVERED BY COPYRIGHT ACT 1968
DRAWINGS NOT TO BE SCALED. USE FIGURED DIMENSIONS ONLY. CHECK ALL DIMENSIONS ON SITE. ELECTRONIC COPIES OF DRAWINGS SHOULD BE VERIFIED AGAINST PRINTED COPIES TO ENSURE NO LOSS OF INFORMATION. IF IN DOUBT ASK

ARCHITECT  reg# NSW 7417 - TIM WEST ph. 02 9918 5085 e. tim@thw.net.au m. Suite 101 - Level 1, 60 Old Barrenjoey rd, Avalon NSW, 2107	SURVEY CMS SURVEYORS PO BOX 463, DEE WHY, NSW, 2099 (02) 9971 4802 INFO@CMSURVEYORS.COM.AU	STRUCTURAL/STORMWATER BARRENJOEY CONSULTING ENGINEERS 0418620330 LUCASBCE@BIGPOND.COM	PLANNER VAUGHAN MILLIGAN DEVELOPMENT CONSULTING PO BOX 49 NEWPORT BEACH, NSW, 2106 99994922 VMDC@BIGPOND.NET.AU	PROJECT ALTERATIONS & ADDITIONS 42 BEATTY STREET, BALGOWLAH HEIGHTS, NSW, 2093	D C B A IS	10/12/2020 28/09/2020 31/08/2020 15/07/2020 DATE	REVISED DA DA CONSULTANTS SET PRELIMINARY DA COMMENTS	JOB NUM# 165	DRAWN BY MV	CHK. BY TW	PAGE SIZE A3
	PROJECT NAME 42 BEATTY ST			SCALE 1 : 100							
	DRAWING NAME SECTION			DRAWING NUMBER A 20 -D							

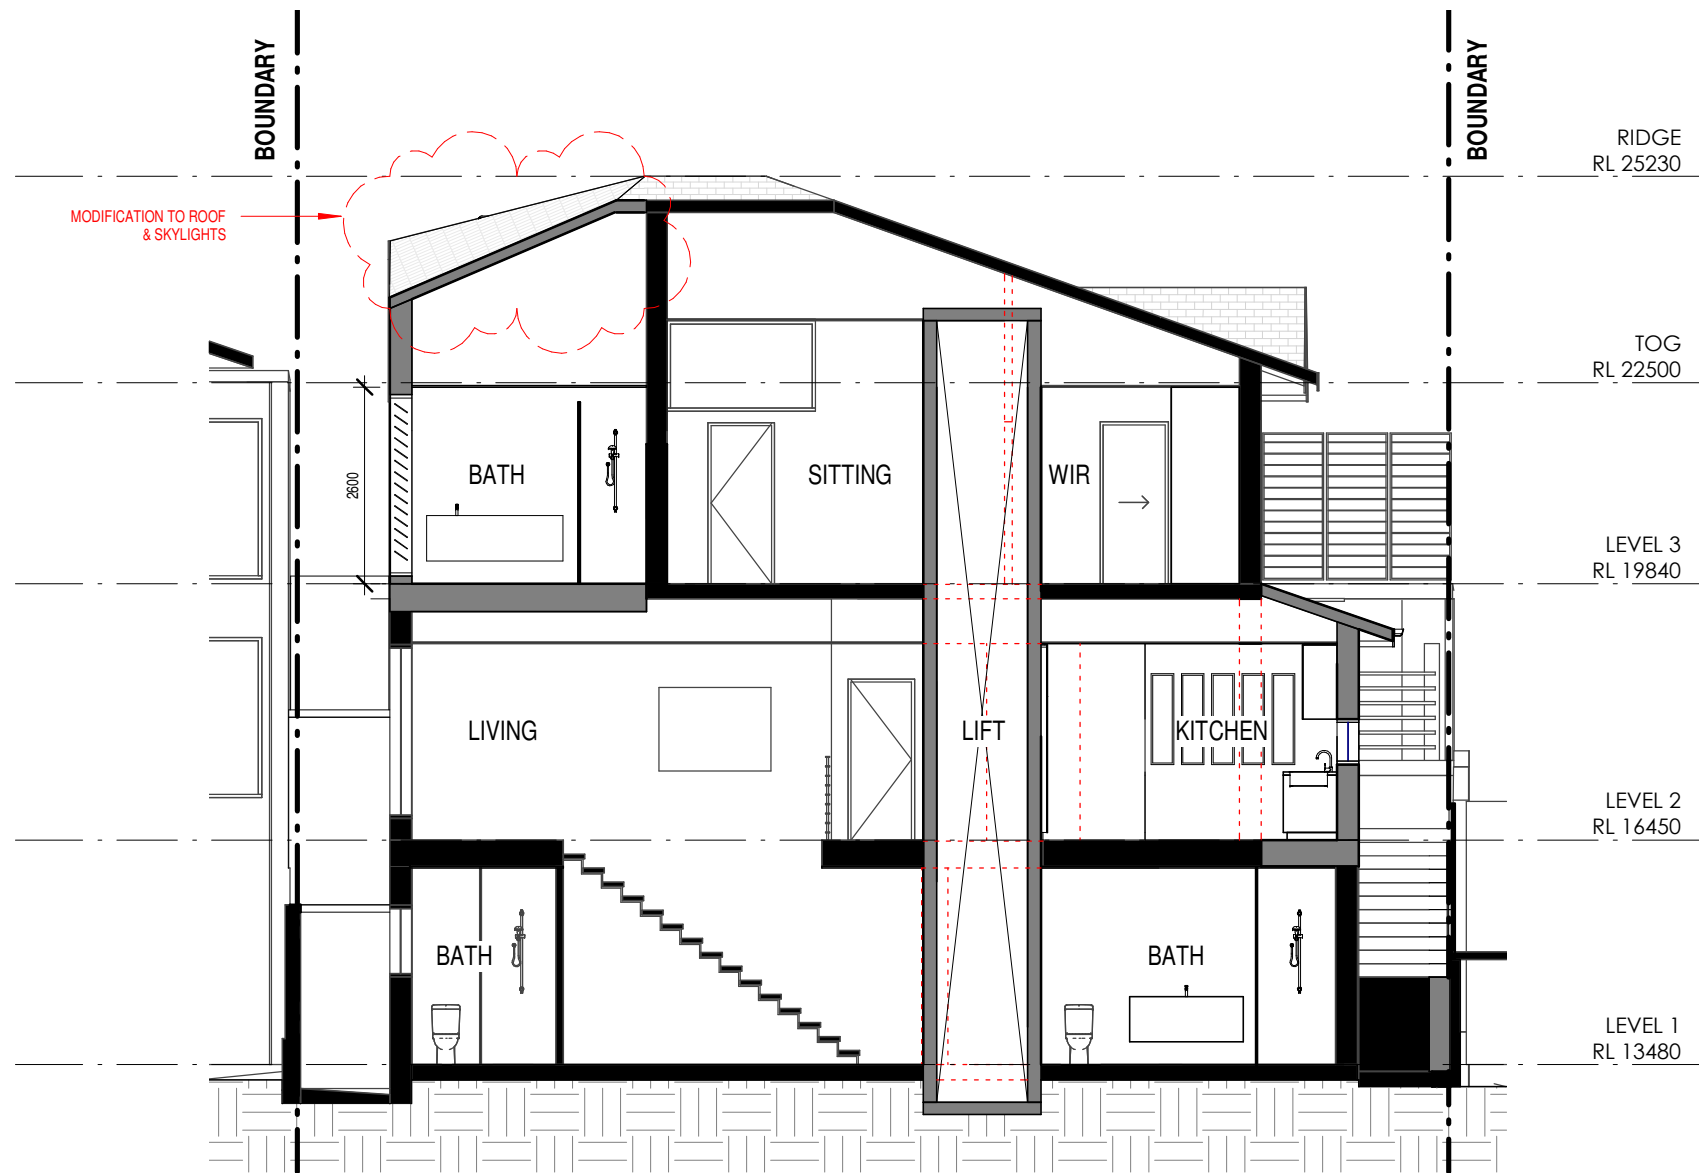

1 SECTION 2
02 21 1 : 100




northern
beaches
council

THIS PLAN IS TO BE READ IN
CONJUNCTION WITH
THE CONDITIONS OF DEVELOPMENT
CONSENT

DA2020/1263

- DEMOLISHED
- HIDDEN
- OVERHEAD
- EXISTING
- PROPOSED
- NEW WORKS

 

ARCHITECTS WORK IS COPYRIGHT AND COVERED BY COPYRIGHT ACT 1968
DRAWINGS NOT TO BE SCALED. USE FIGURED DIMENSIONS ONLY. CHECK ALL DIMENSIONS ON SITE. ELECTRONIC COPIES OF DRAWINGS SHOULD BE VERIFIED AGAINST PRINTED COPIES TO ENSURE NO LOSS OF INFORMATION. IF IN DOUBT ASK

ARCHITECT reg# NSW 7417 - TIM WEST ph. 02 9918 5085 e. tim@thw.net.au m. Suite 101 - Level 1, 60 Old Barrenjoey rd, Avalon NSW, 2107	SURVEY CMS SURVEYORS PO BOX 463, DEE WHY, NSW, 2099 (02) 9971 4802 INFO@CMSSURVEYORS.COM.AU	STRUCTURAL/STORMWATER BARRENJOEY CONSULTING ENGINEERS 0418620330 LUCAS8CE@BIGPOND.COM	PLANNER VAUGHAN MILLIGAN DEVELOPMENT CONSULTING PO BOX 49 NEWPORT BEACH, NSW, 2106 99994922 VMDC@BIGPOND.NET.AU	PROJECT ALTERATIONS & ADDITIONS 42 BEATTY STREET, BALGOWLAH HEIGHTS, NSW, 2093	D 10/12/2020 C 28/09/2020 B 31/08/2020 A 15/07/2020 IS DATE REVISED DA DA CONSULTANTS SET PRELIMINARY DA COMMENTS	JOB NUM# 165	DRAWN BY MV	CHK. BY TW	PAGE SIZE A3
	GEOTECH CROZIER GEOTECHNICAL CONSULTANTS UNIT 12/ 42-46 WATTLE ROAD, BROOKVALE, 2100 02 9939 1882 INFO@CROZIERGEOTECH.COM.AU	BUSHFIRE THE FIRE CONSULTANTS PO BOX 29 FORESTVILLE, NSW, 2087 0418 460 517 JIM@THEFIRECONSULTANTS.COM.AU		CLIENT TIE YING HUANG 0439825227 YELLOWHTY326@GMAIL.COM		PROJECT NAME 42 BEATTY ST			SCALE 1 : 100
						DRAWING NAME SECTION			DRAWING NUMBER A 21 -D