


EAST ELEVATION

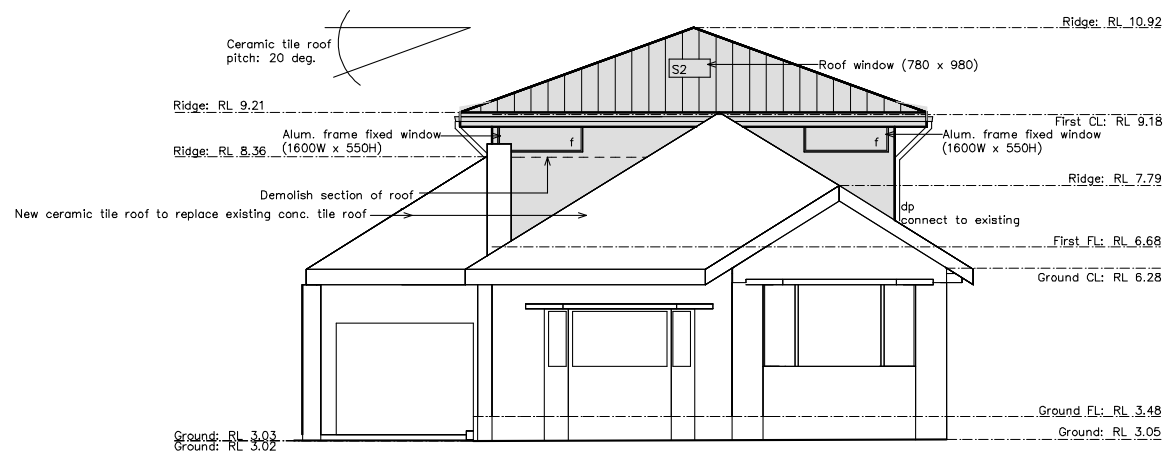

SOUTH ELEVATION

NOTES:  
This drawing is the copyright of Duffy Regan Design and may not be altered, reproduced or transmitted without permission of Duffy Regan Design.  
All levels and dimensions are to be checked on site prior to commencement of any work.  
All new and altered works to relevant BCA and AS/NZ standards.  
NOT FOR CONSTRUCTION

Project: ALTERATIONS & ADDITIONS

Job. No. 637/19

for: P. & G. Green  
at: 43 Eurobin Ave, Manly

Title:

Scale: 1:100 • A3

Revision:

Date: AUG 2019



Drawn: D.R.

ELEVATIONS

DUFFY REGAN DESIGN  
121 Soldiers Ave., Freshwater NSW 2096

Telephone: (02) 9905 6009  
Mobile: 0416 037 847  
Email: dregandesign@gmail.com

Drawing No. DA-05

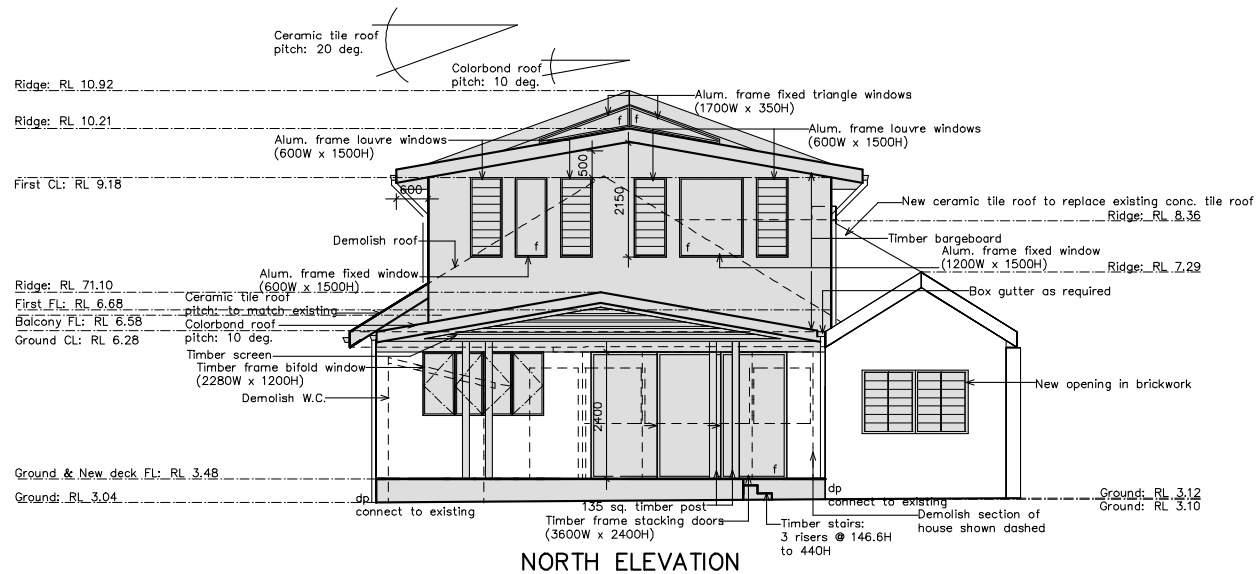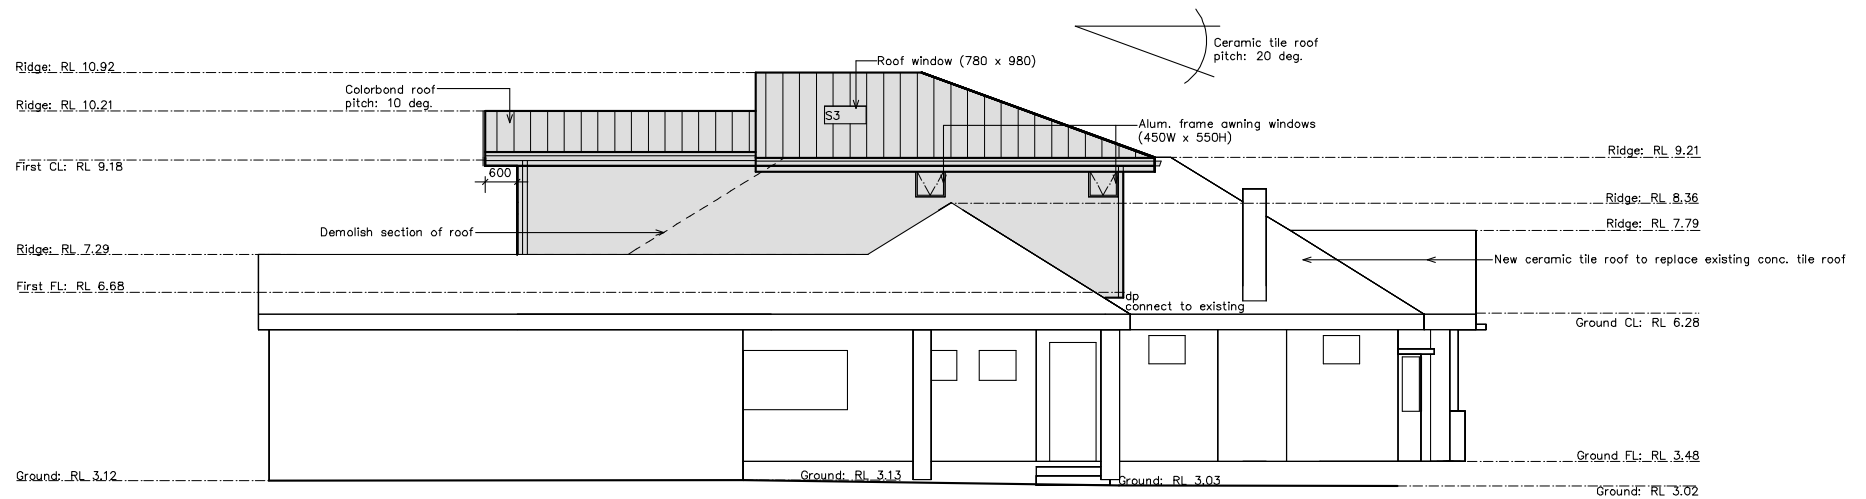

NOTES:  
This drawing is the copyright of Duffy Regan Design and may not be altered, reproduced or transmitted without permission of Duffy Regan Design.  
All levels and dimensions are to be checked on site prior to commencement of any work.  
All new and altered works to relevant BCA and AS/NZ standards.  
NOT FOR CONSTRUCTION

Project: ALTERATIONS & ADDITIONS

Job. No. 637/19

for: P. & G. Green  
at: 43 Eurobin Ave, Manly

Title:

Scale: 1:100 @ A3

Revision:

Date: AUG 2019

Drawn: D.R.

## ELEVATIONS

DUFFY REGAN DESIGN  
121 Soldiers Ave., Freshwater NSW 2096  
Telephone: (02) 9905 6009  
Mobile: 0416 037 847  
Email: dregandesign@gmail.com

Drawing No. DA-06