



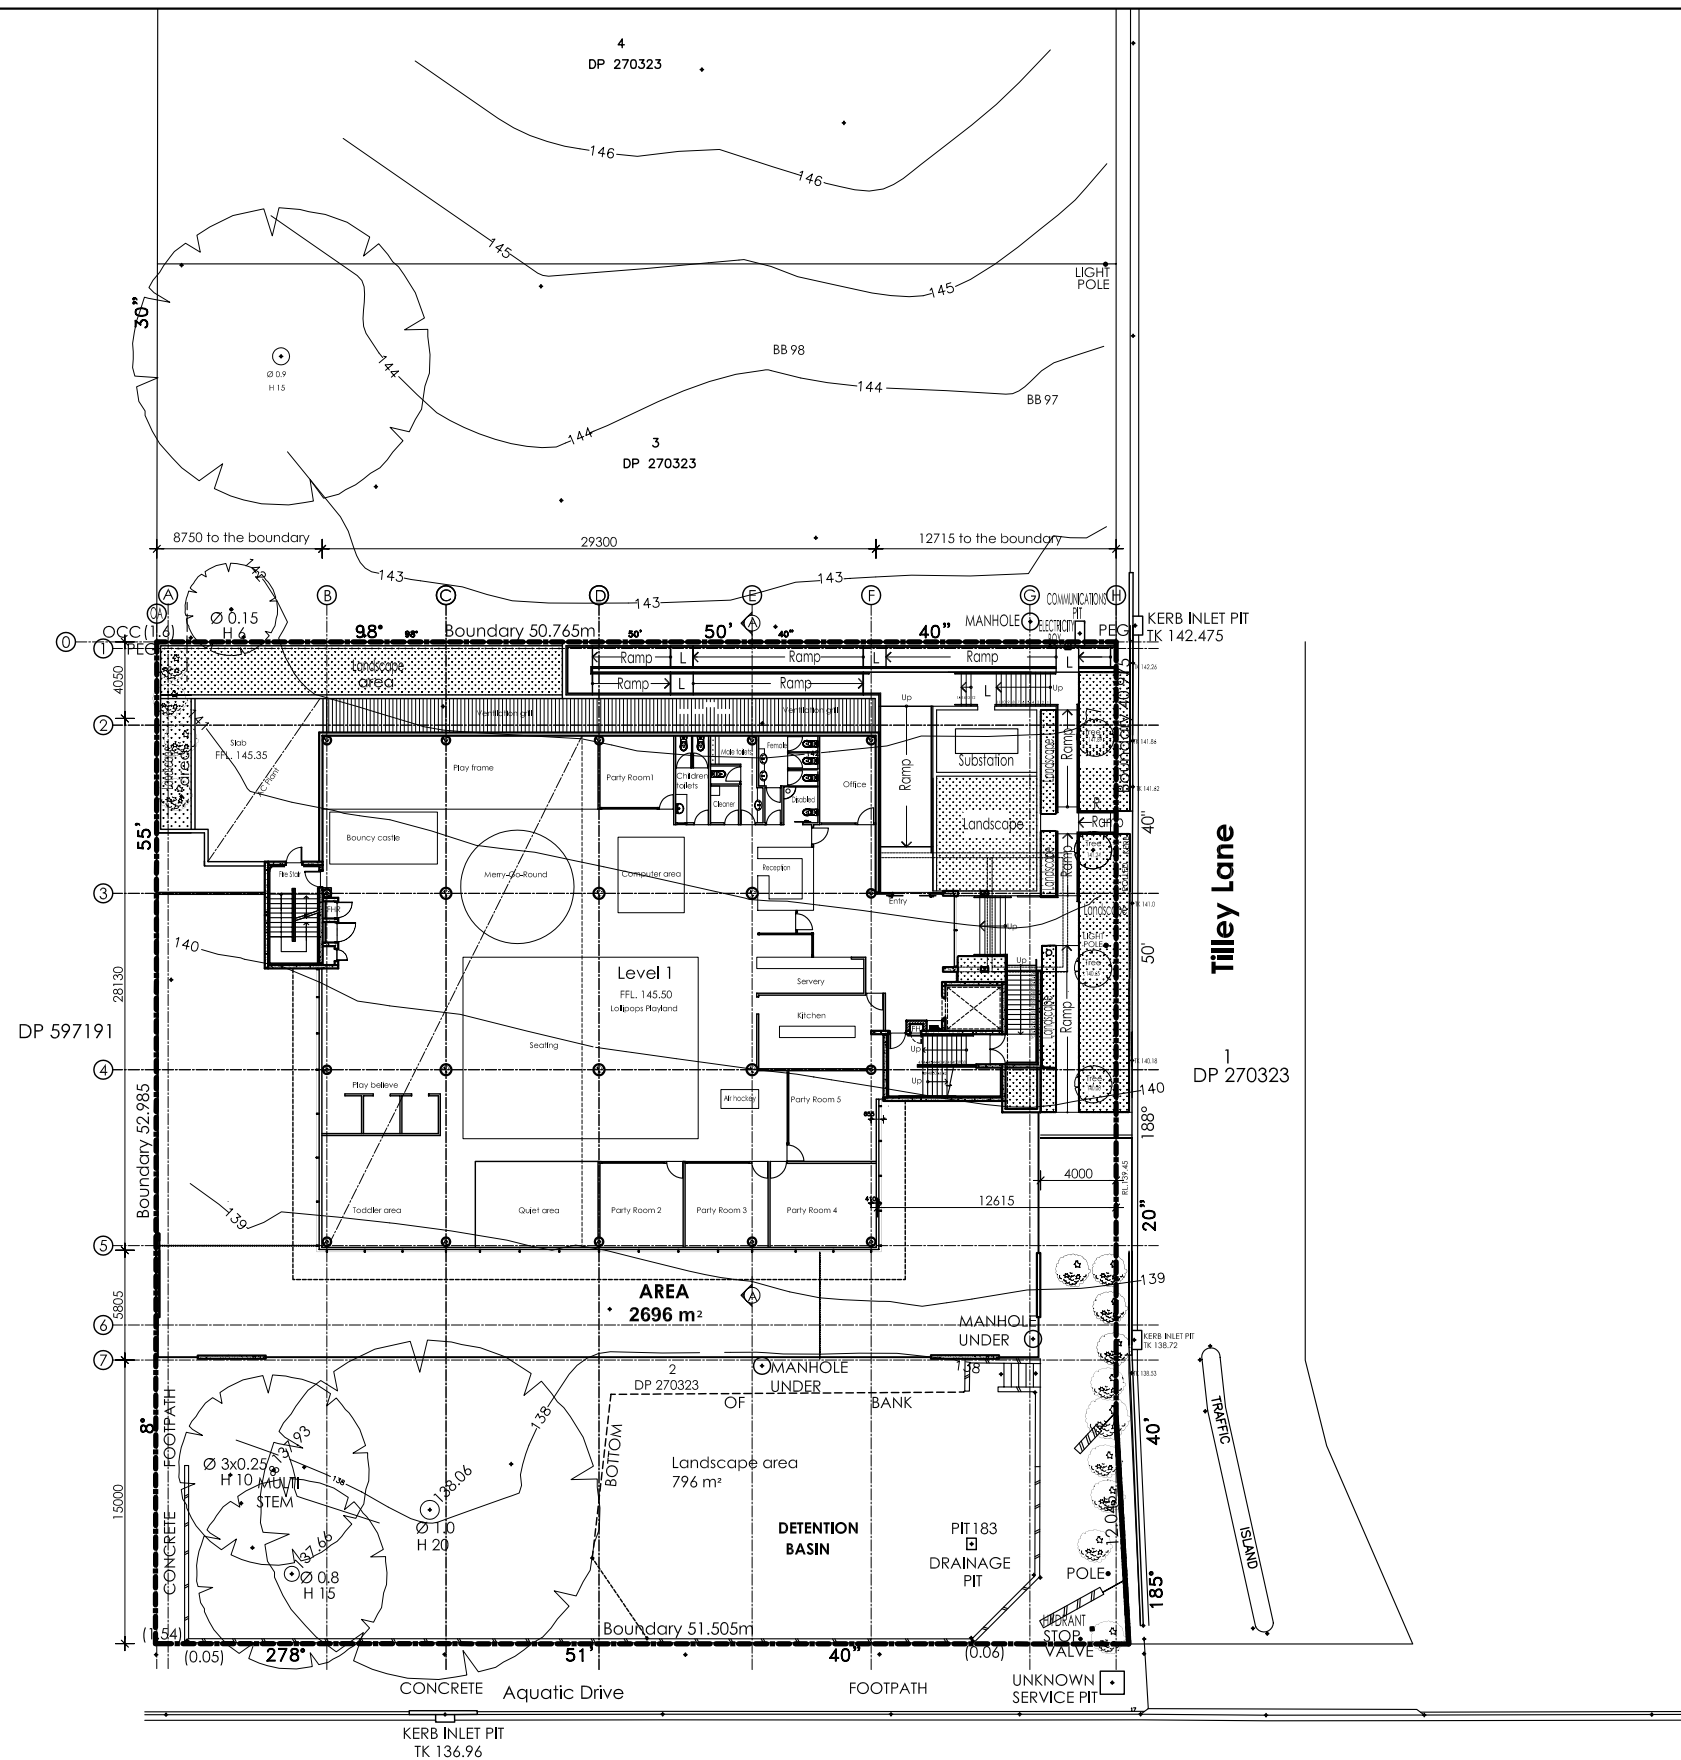

Site Plan

Area Calculation
 Site Area=2696 m²
 Level 1 Area=898.00 m²
 Landscape Area=898 m²

 

Scale: 1:200 @ A1, 1:400 @ A3
 0 2 4 6 8 10 15 20 Meters

All dimensions shown are nominal contractors must verify all dimensions on site before proceeding

1	13/11/06	—	H	HD		Simmat & Associates Architects Pty. Ltd	"The Brolgas" 6 Brolga Place BELROSE NSW 2085 tel: (02) 9453 0022 fax: (02) 9453 3306 email: tom@simmat.com.au	18 Aquatic Drive			SCALE: 1:200 At A1 1:400 At A3	DWG. No. 01	REV. H
								At Aquatic Drive & Tilley Lane			DATE: 13/11/2006		
											DRAWN: Hamit Du		
								No. DATE AMENDMENT			ISSUED BY	Site Plan	
				CHECKED: TS									