


DRAWING LIST

NO.	REV	NAME
DA02 000	A	TITLE PAGE
DA02 101	A	SITE PLAN / ROOF PLAN
DA02 201	A	LEVEL 4 CARPORT AND ROOF PLAN
DA02 202	A	LEVEL 2 LIVING PLAN
DA02 203	A	LEVEL 1 RUMPUS PLAN
DA02 204	A	BOAT SHED PLAN
DA02 301	A	EAST ELEVATION
DA02 302	A	NORTH ELEVATION
DA02 303	A	WEST ELEVATION
DA02 304	A	SOUTH ELEVATION



106 PRINCE ALFRED PARADE, NEWPORT
DEVELOPMENT APPLICATION - DA02

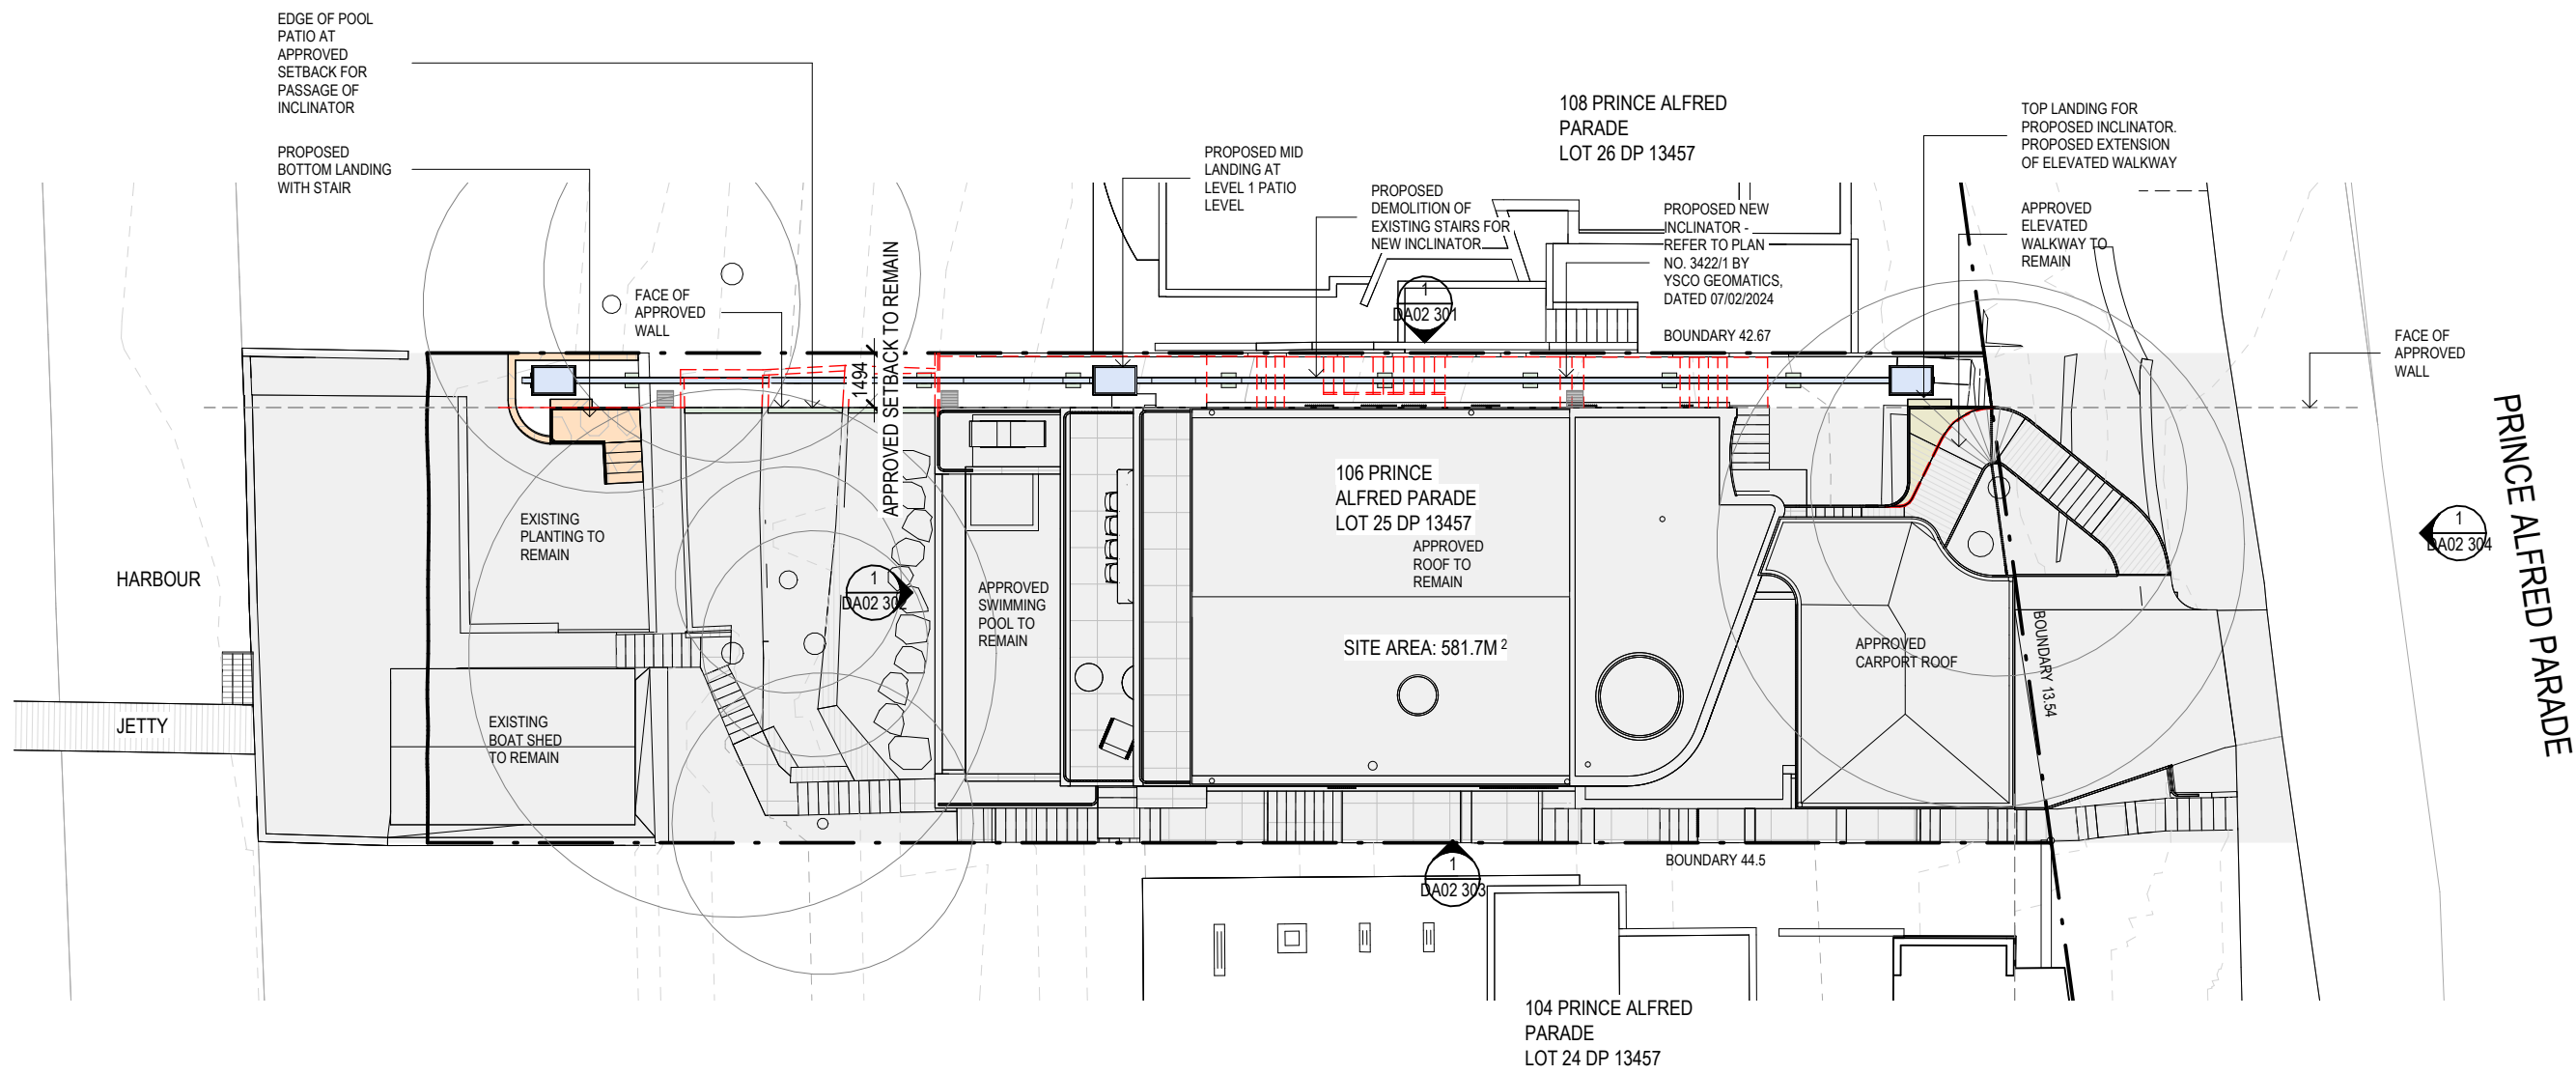

MATERIAL - LEGEND

	CEMENT RENDER		TIMBER
	GLASS		NATURAL STONE
	METAL		SANDSTONE
	BRICK		CONCRETE


KEY

	BOUNDARY
	DEMOLITION OF EXISTING
	APPROVED WORK TO REMAIN

ERIK SMITHSON ARCHITECTURE

p. 0450 903 002 | w. www.eriksmithson.com.au | e. erik@eriksmithson.com.au

DEVELOPMENT APPLICATION
SITE PLAN / ROOF PLAN

 


GENERAL NOTES
Do not scale from drawings. All dimensions are to be checked on site before commencement of work. All discrepancies to be brought to the attention of the project architect. Larger scale drawings and written dimensions take preference. This drawing is copyright and the property of the author, it must not be retained, copied or used without the express authority of Erik Smithson Architecture Pty Ltd.
ABN 98 661 388 398 | Nom. Architect: Erik Smithson - NSW Architects Registration No. 11362

PROJECT
106 Prince Alfred Parade Newport - Lot 25 DP13457
DRAWING
SITE PLAN / ROOF PLAN

PROJECT NO.	STAGE	DWG NO.	REV
196	DA02	101	A
Drawn: ES	Scale:	As indicated @A3	
Checked: ES	Date:	06.02.2024	

PRINCE ALFRED PARADE

 

Do not scale from drawings. All dimensions are to be checked on site before commencement of work. All discrepancies to be brought to the attention of the project architect. Larger scale drawings and written dimensions take preference. This drawing is copyright and the property of the author, it must not be retained, copied or used without the express authority of Erik Smithson Architecture Pty Ltd.

ABN 98 661 388 398 | Nom. Architect: Erik Smithson - NSW Architects Registration No. 11362

106 Prince Alfred Parade Newport - Lot
25 DP13457

LEVEL 4 CARPORT AND ROOF PLAN

PROJECT NO.	STAGE	DWG NO.	REV
196	DA02		A
	201		

Drawn: ES Scale: 1 : 100 @A3
Checked: ES Date: 06.02.2024

[illegible]

	CEMENT RENDER		TIMBER
	GLASS		NATURAL STONE
	METAL		SANDSTONE
	BRICK		CONCRETE


	BOUNDARY
	DEMOLITION OF EXISTING
	APPROVED WORK TO REMAIN

Do not scale from drawings. All dimensions are to be checked on site before commencement of work. All discrepancies to be brought to the attention of the project architect. Larger scale drawings and written dimensions take preference. This drawing is copyright and the property of the author, it must not be retained, copied or used without the express authority of Erik Smithson Architecture Pty Ltd.

ABN 98 661 388 398 | Nom. Architect: Erik Smithson - NSW Architects Registration No. 11362

Drawn: ES Scale: 1 : 100 @A3
Checked: ES Date: 06.02.2024


108 PRINCE
ALFRED PARADE
LOT 26 DP 13457

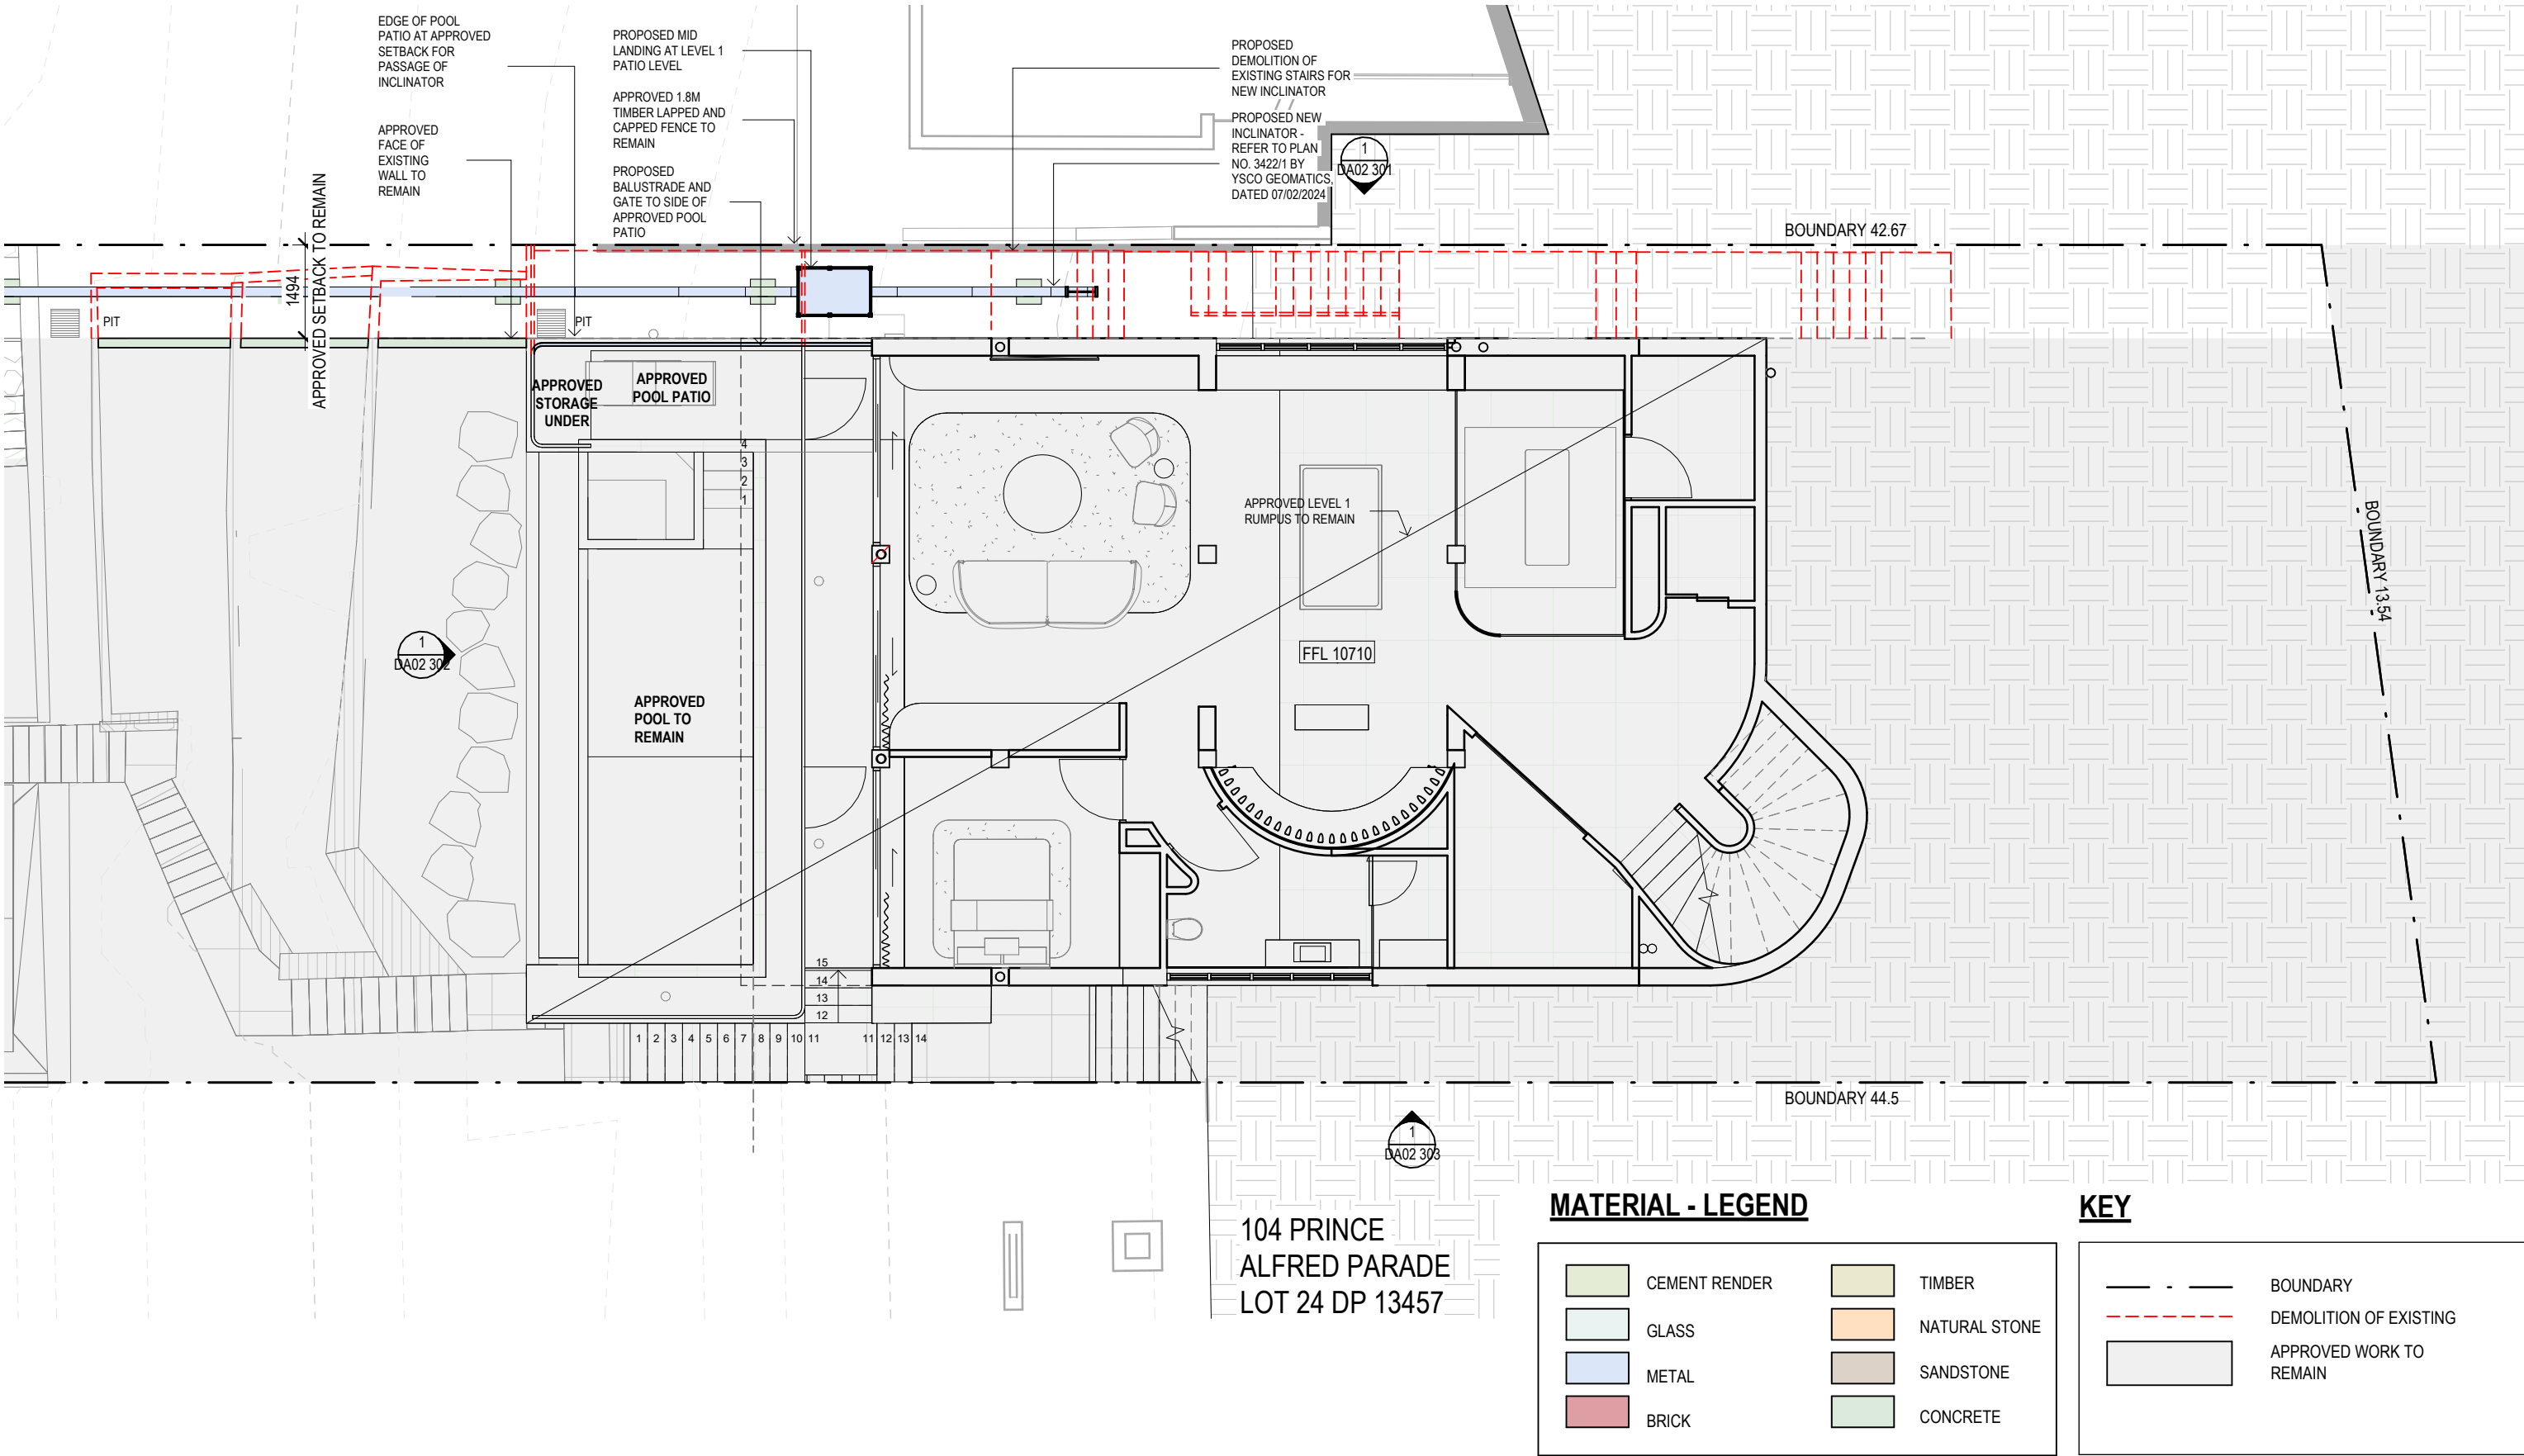

ERIK SMITHSON ARCHITECTURE

p. 0450 903 002 | w. www.eriksmithson.com.au | e. erik@eriksmithson.com.au

DEVELOPMENT APPLICATION
LEVEL 1 RUMPUS PLAN

 

GENERAL NOTES


Do not scale from drawings. All dimensions are to be checked on site before commencement of work. All discrepancies to be brought to the attention of the project architect. Larger scale drawings and written dimensions take preference. This drawing is copyright and the property of the author, it must not be retained, copied or used without the express authority of Erik Smithson Architecture Pty Ltd. ABN 98 661 388 398 | Nom. Architect: Erik Smithson - NSW Architects Registration No. 11362

PROJECT
106 Prince Alfred Parade Newport - Lot 25 DP13457

DRAWING
LEVEL 1 RUMPUS PLAN

PROJECT NO.	STAGE	DWG NO.	REV
196	DA02	A	
	203		


Drawn:	ES	Scale:	1 : 100 @A3
Checked:	ES	Date:	06.02.2024

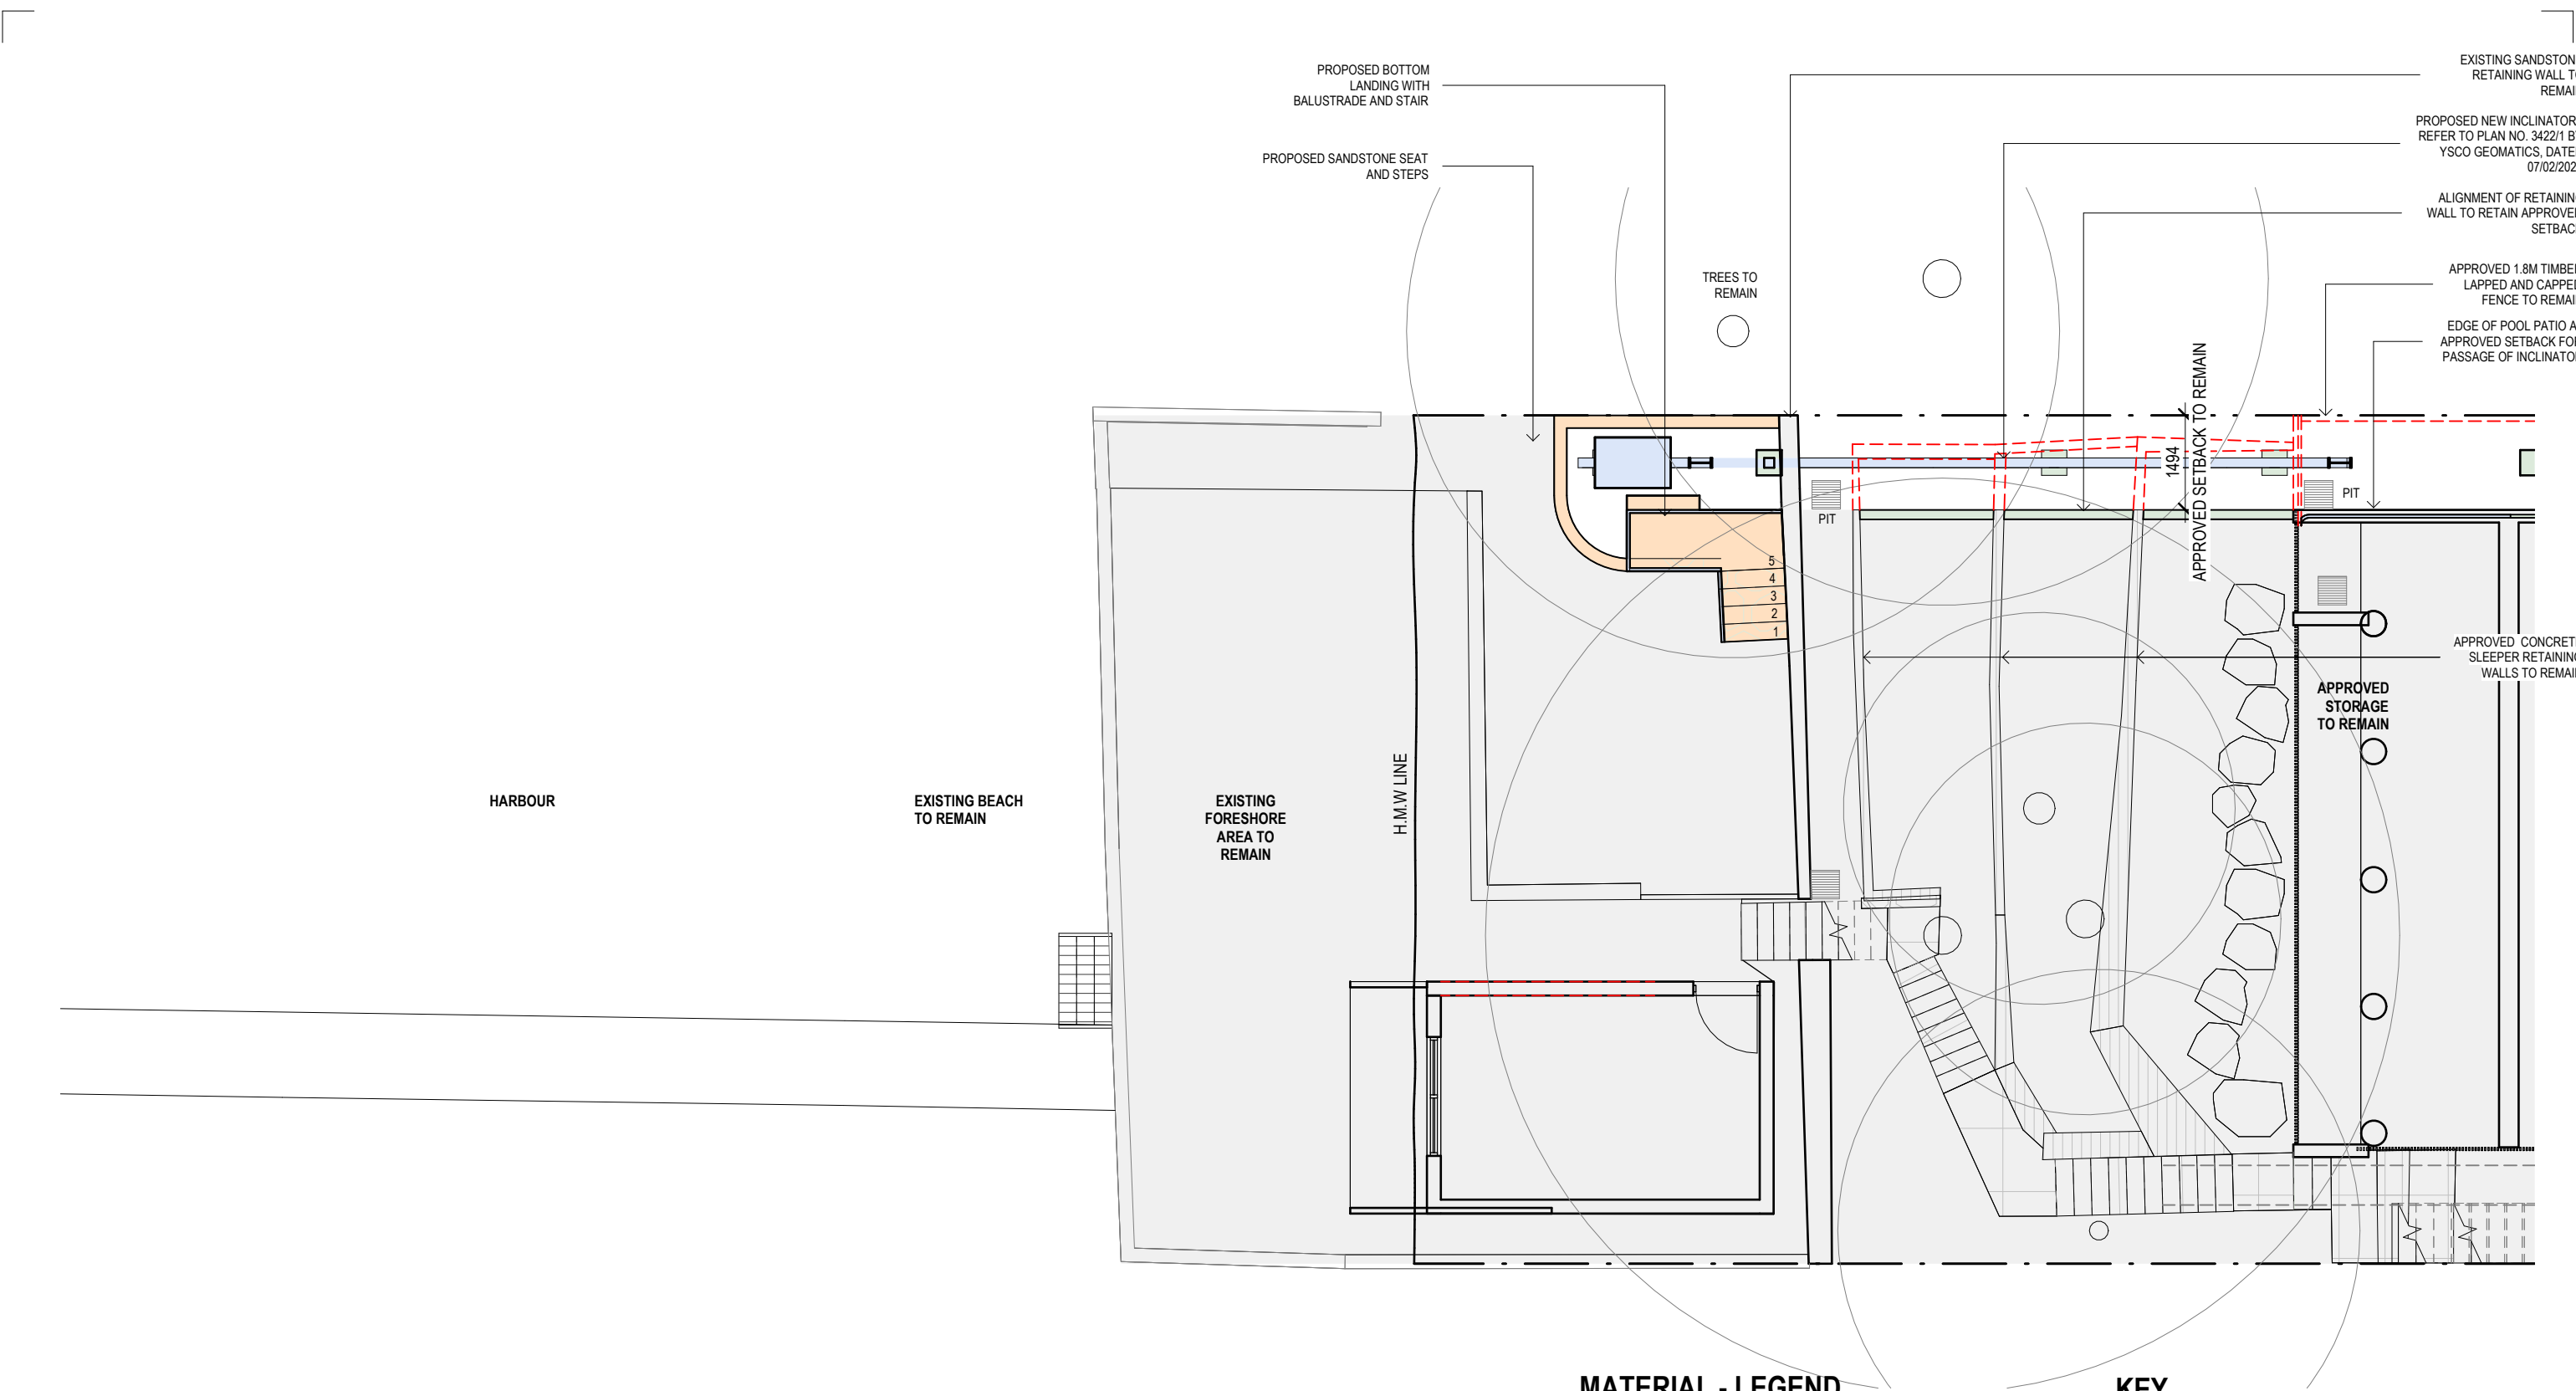

MATERIAL - LEGEND

	CEMENT RENDER		TIMBER
	GLASS		NATURAL STONE
	METAL		SANDSTONE
	BRICK		CONCRETE


KEY

 	BOUNDARY
	DEMOLITION OF EXISTING
	APPROVED WORK TO REMAIN

ERIK SMITHSON ARCHITECTURE

p. 0450 903 002 | w. www.eriksmithson.com.au | e. erik@eriksmithson.com.au

DEVELOPMENT APPLICATION
BOAT SHED PLAN

 


GENERAL NOTES
Do not scale from drawings. All dimensions are to be checked on site before commencement of work. All discrepancies to be brought to the attention of the project architect. Larger scale drawings and written dimensions take preference. This drawing is copyright and the property of the author, it must not be retained, copied or used without the express authority of Erik Smithson Architecture Pty Ltd.
ABN 98 661 388 398 | Nom. Architect: Erik Smithson - NSW Architects Registration No. 11362

PROJECT
106 Prince Alfred Parade Newport - Lot 25 DP13457
DRAWING
BOAT SHED PLAN

PROJECT NO.	STAGE	DWG NO.	REV
196	DA02	204	A
Drawn: ES	Scale: 1 : 100 @A3		
Checked: BS	Date: 06.02.2024		

PRINCE
ALFRED
PARADE

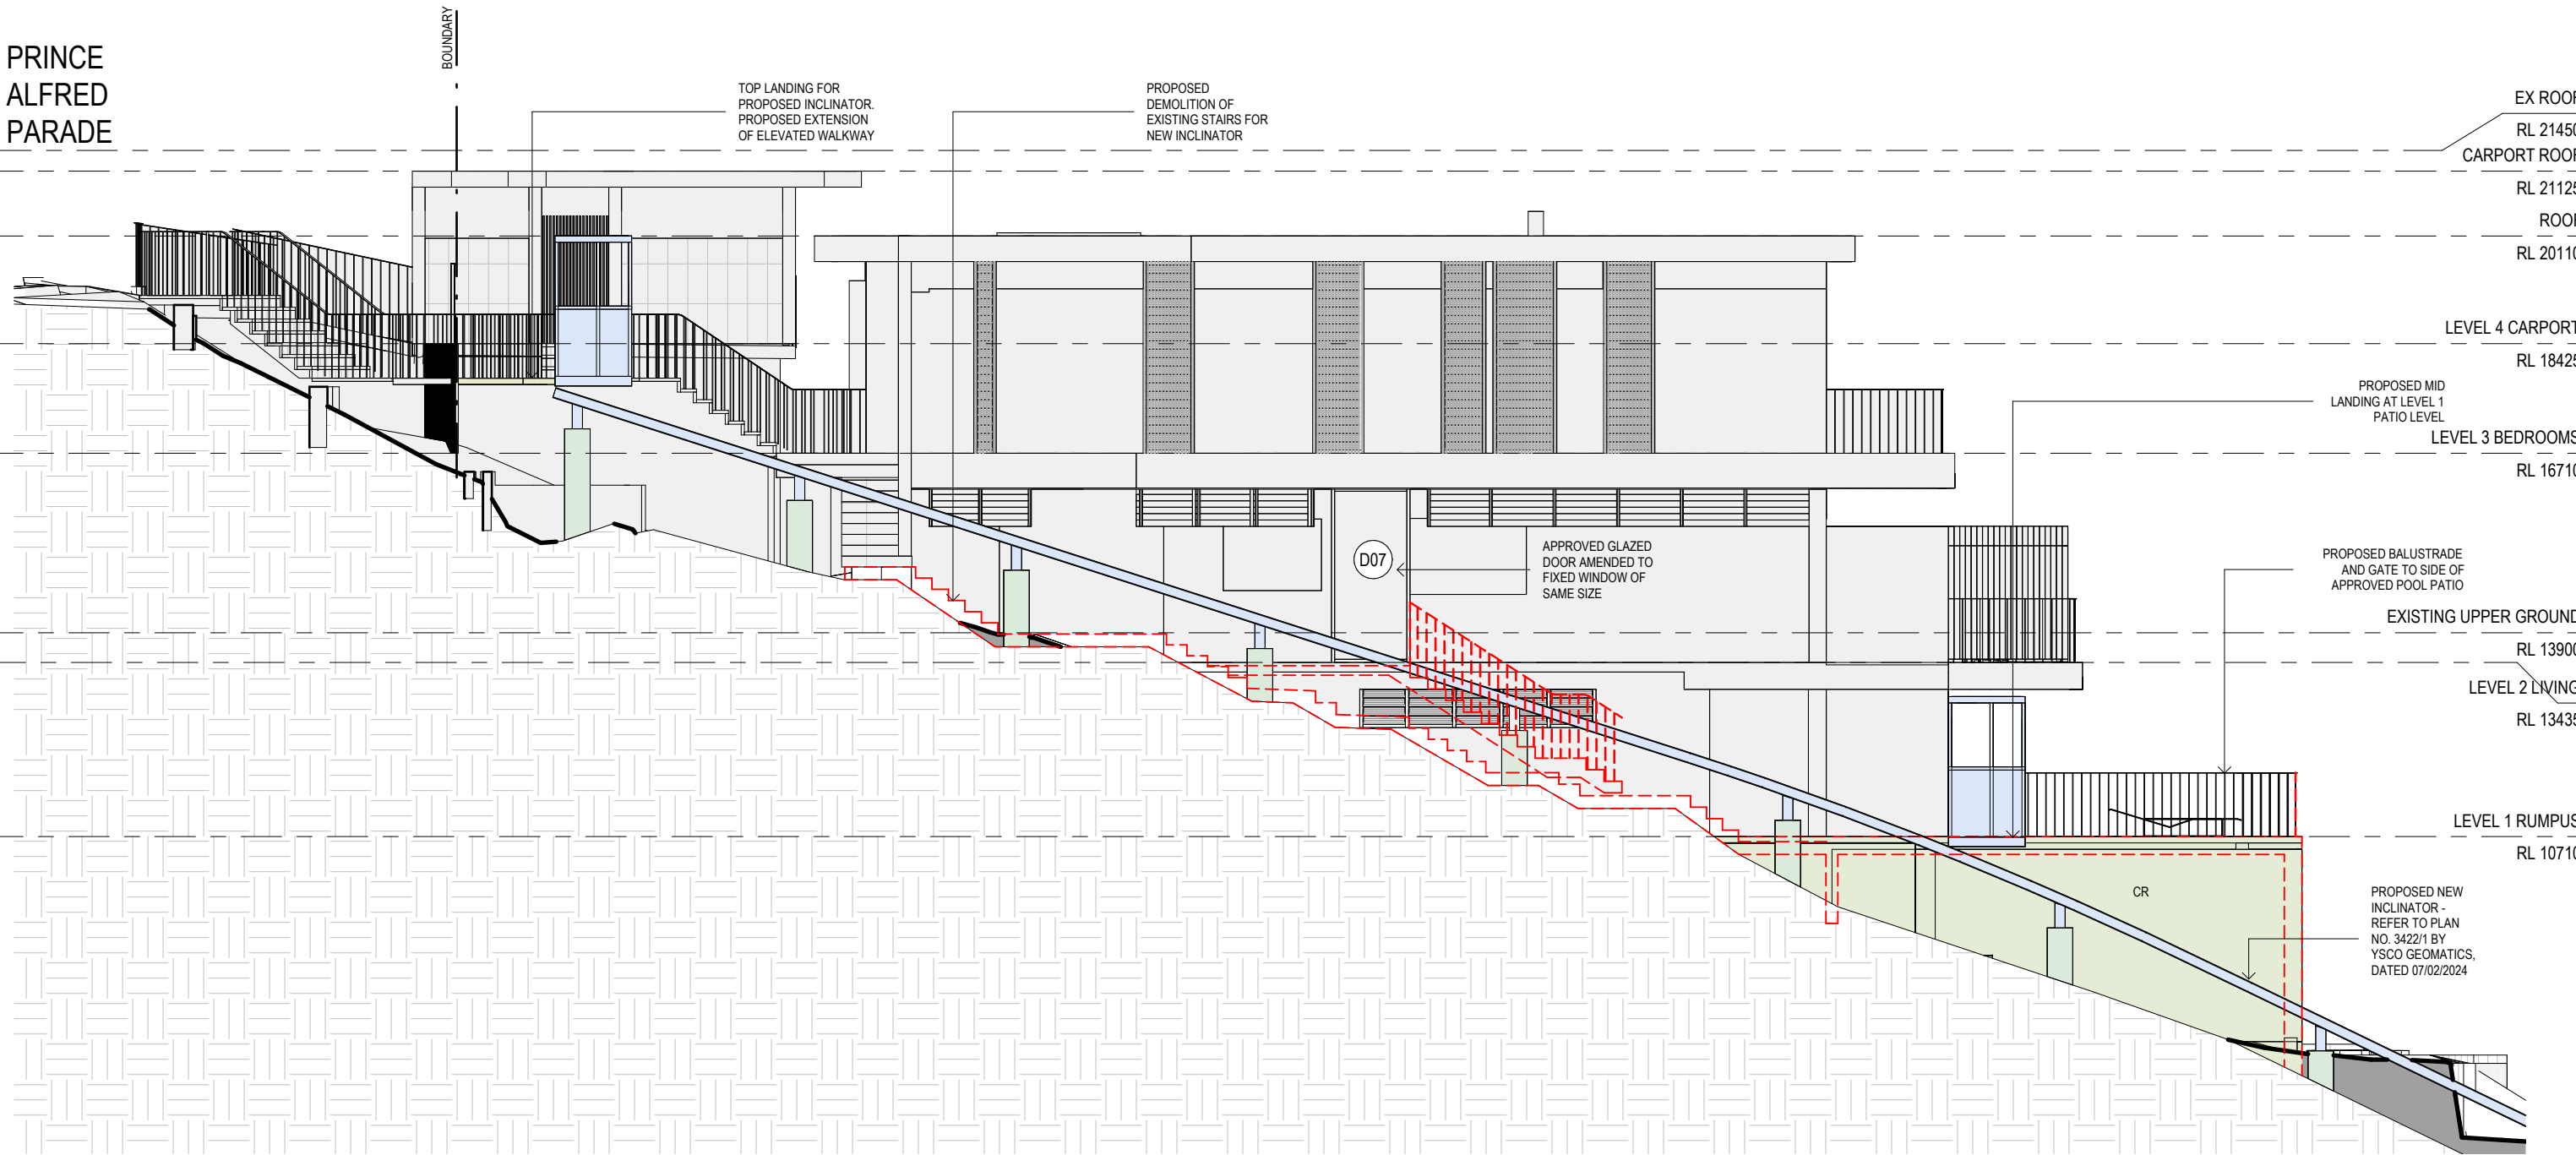

KEY

	BOUNDARY
	DEMOLITION OF EXISTING
	APPROVED WORK TO REMAIN

MATERIAL - LEGEND

	CEMENT RENDER		TIMBER
	GLASS		NATURAL STONE
	METAL		SANDSTONE
	BRICK		CONCRETE

ERIK SMITHSON ARCHITECTURE


p. 0450 903 002 | w. www.eriksmithson.com.au | e. erik@eriksmithson.com.au

DEVELOPMENT APPLICATION
EAST ELEVATION

GENERAL NOTES
Do not scale from drawings. All dimensions are to be checked on site before commencement of work. All discrepancies to be brought to the attention of the project architect. Larger scale drawings and written dimensions take preference. This drawing is copyright and the property of the author, it must not be retained, copied or used without the express authority of Erik Smithson Architecture Pty Ltd. ABN 98 661 388 398 | Nom. Architect: Erik Smithson - NSW Architects Registration No. 11362

PROJECT
106 Prince Alfred Parade Newport - Lot 25 DP13457
DRAWING
EAST ELEVATION

PROJECT NO.	196	STAGE	DA02	DWG NO.	301	REV	A
Drawn:	ES	Scale:	1 : 100 @A3				
Checked:	ES	Date:	06.02.2024				

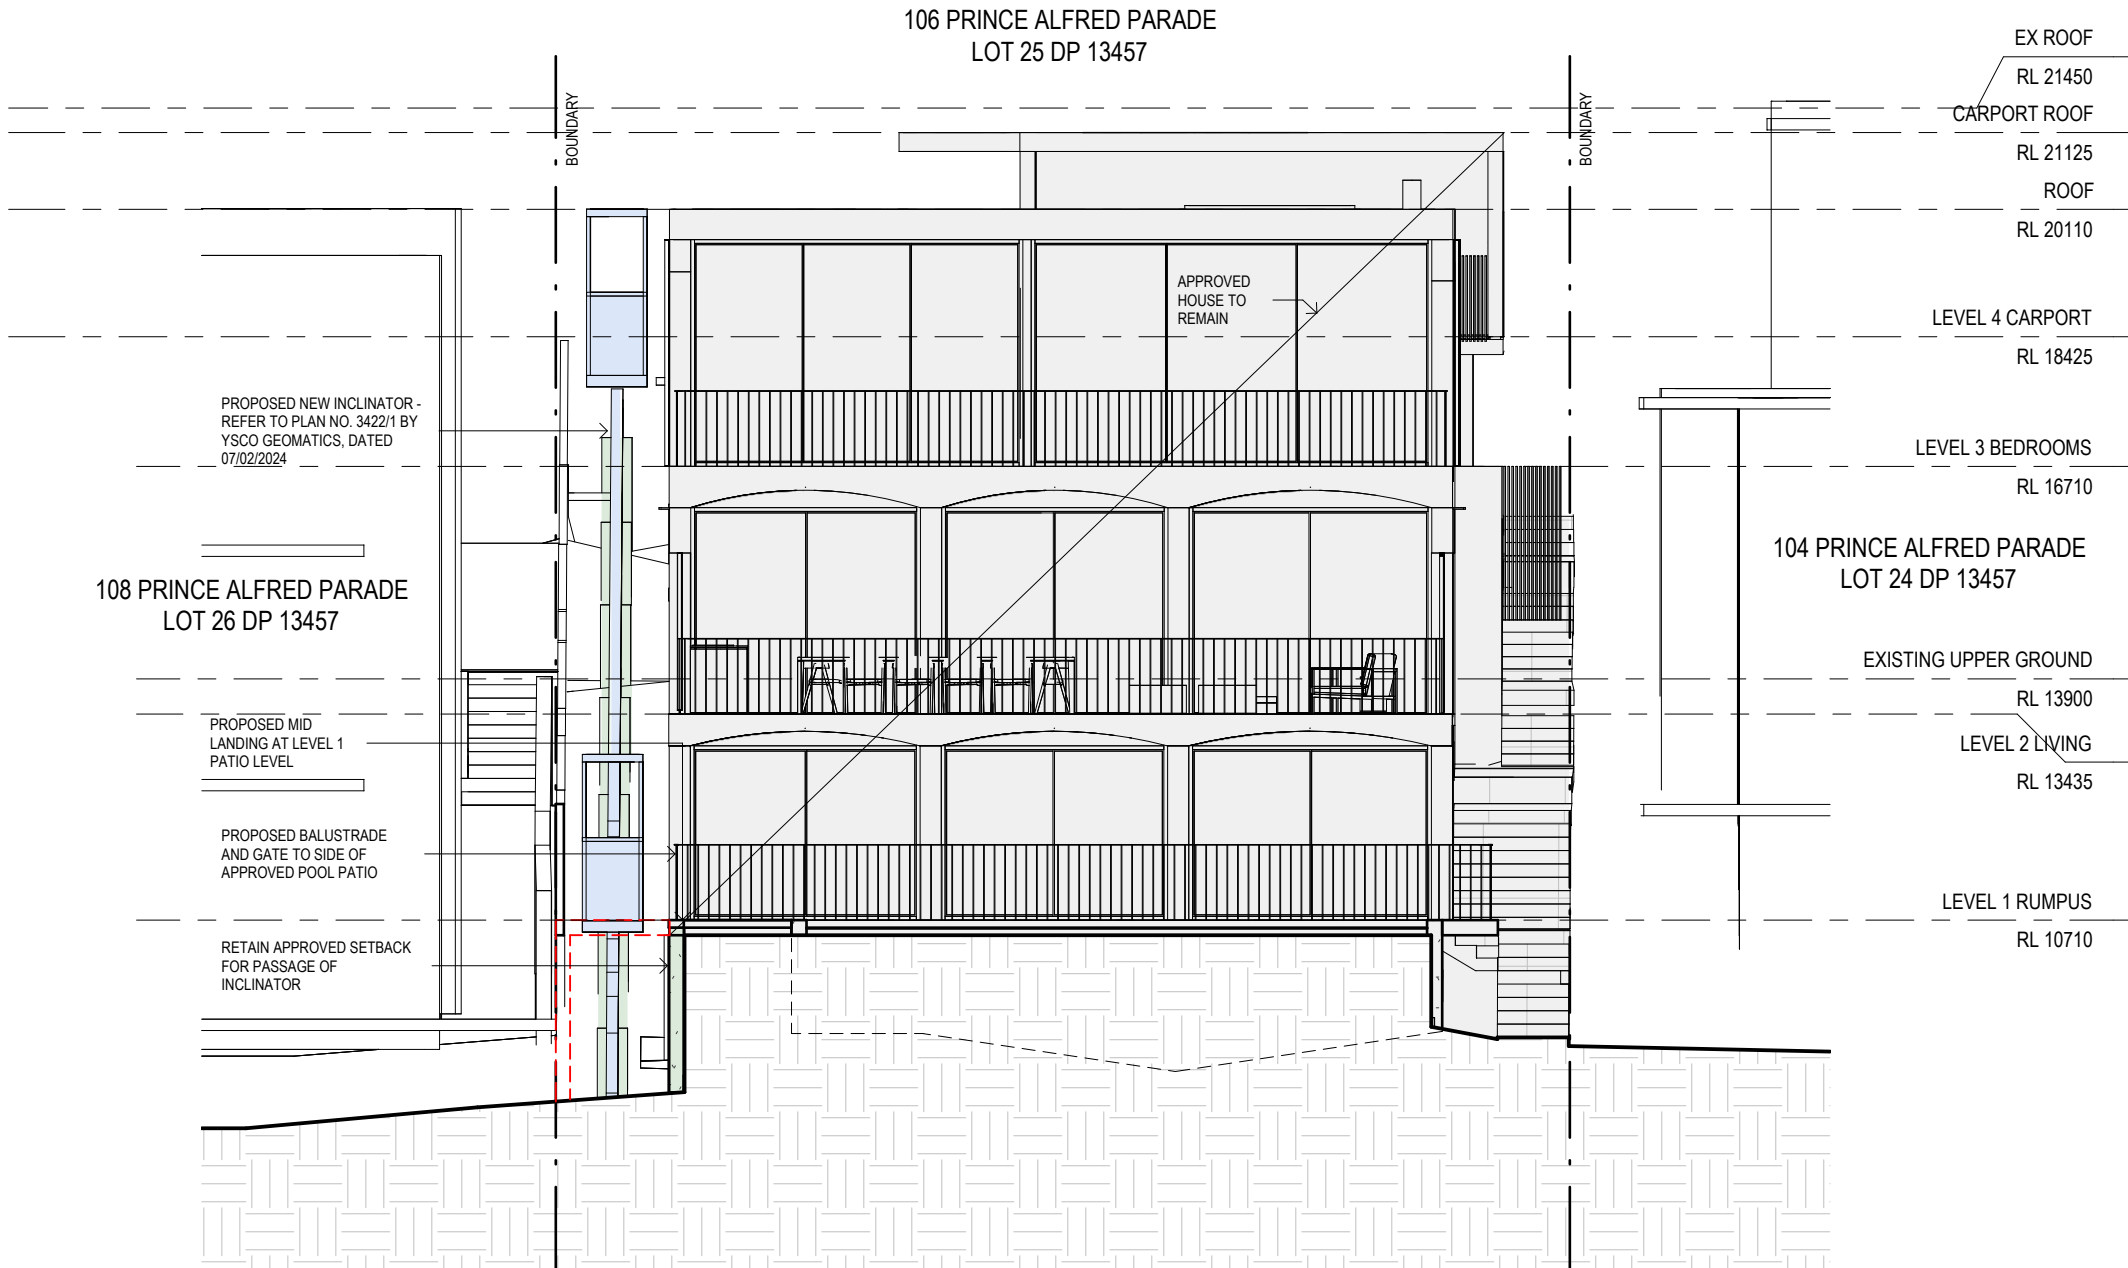


KEY

	BOUNDARY
	DEMOLITION OF EXISTING
	APPROVED WORK TO REMAIN

MATERIAL - LEGEND

	CEMENT RENDER		TIMBER
	GLASS		NATURAL STONE
	METAL		SANDSTONE
	BRICK		CONCRETE

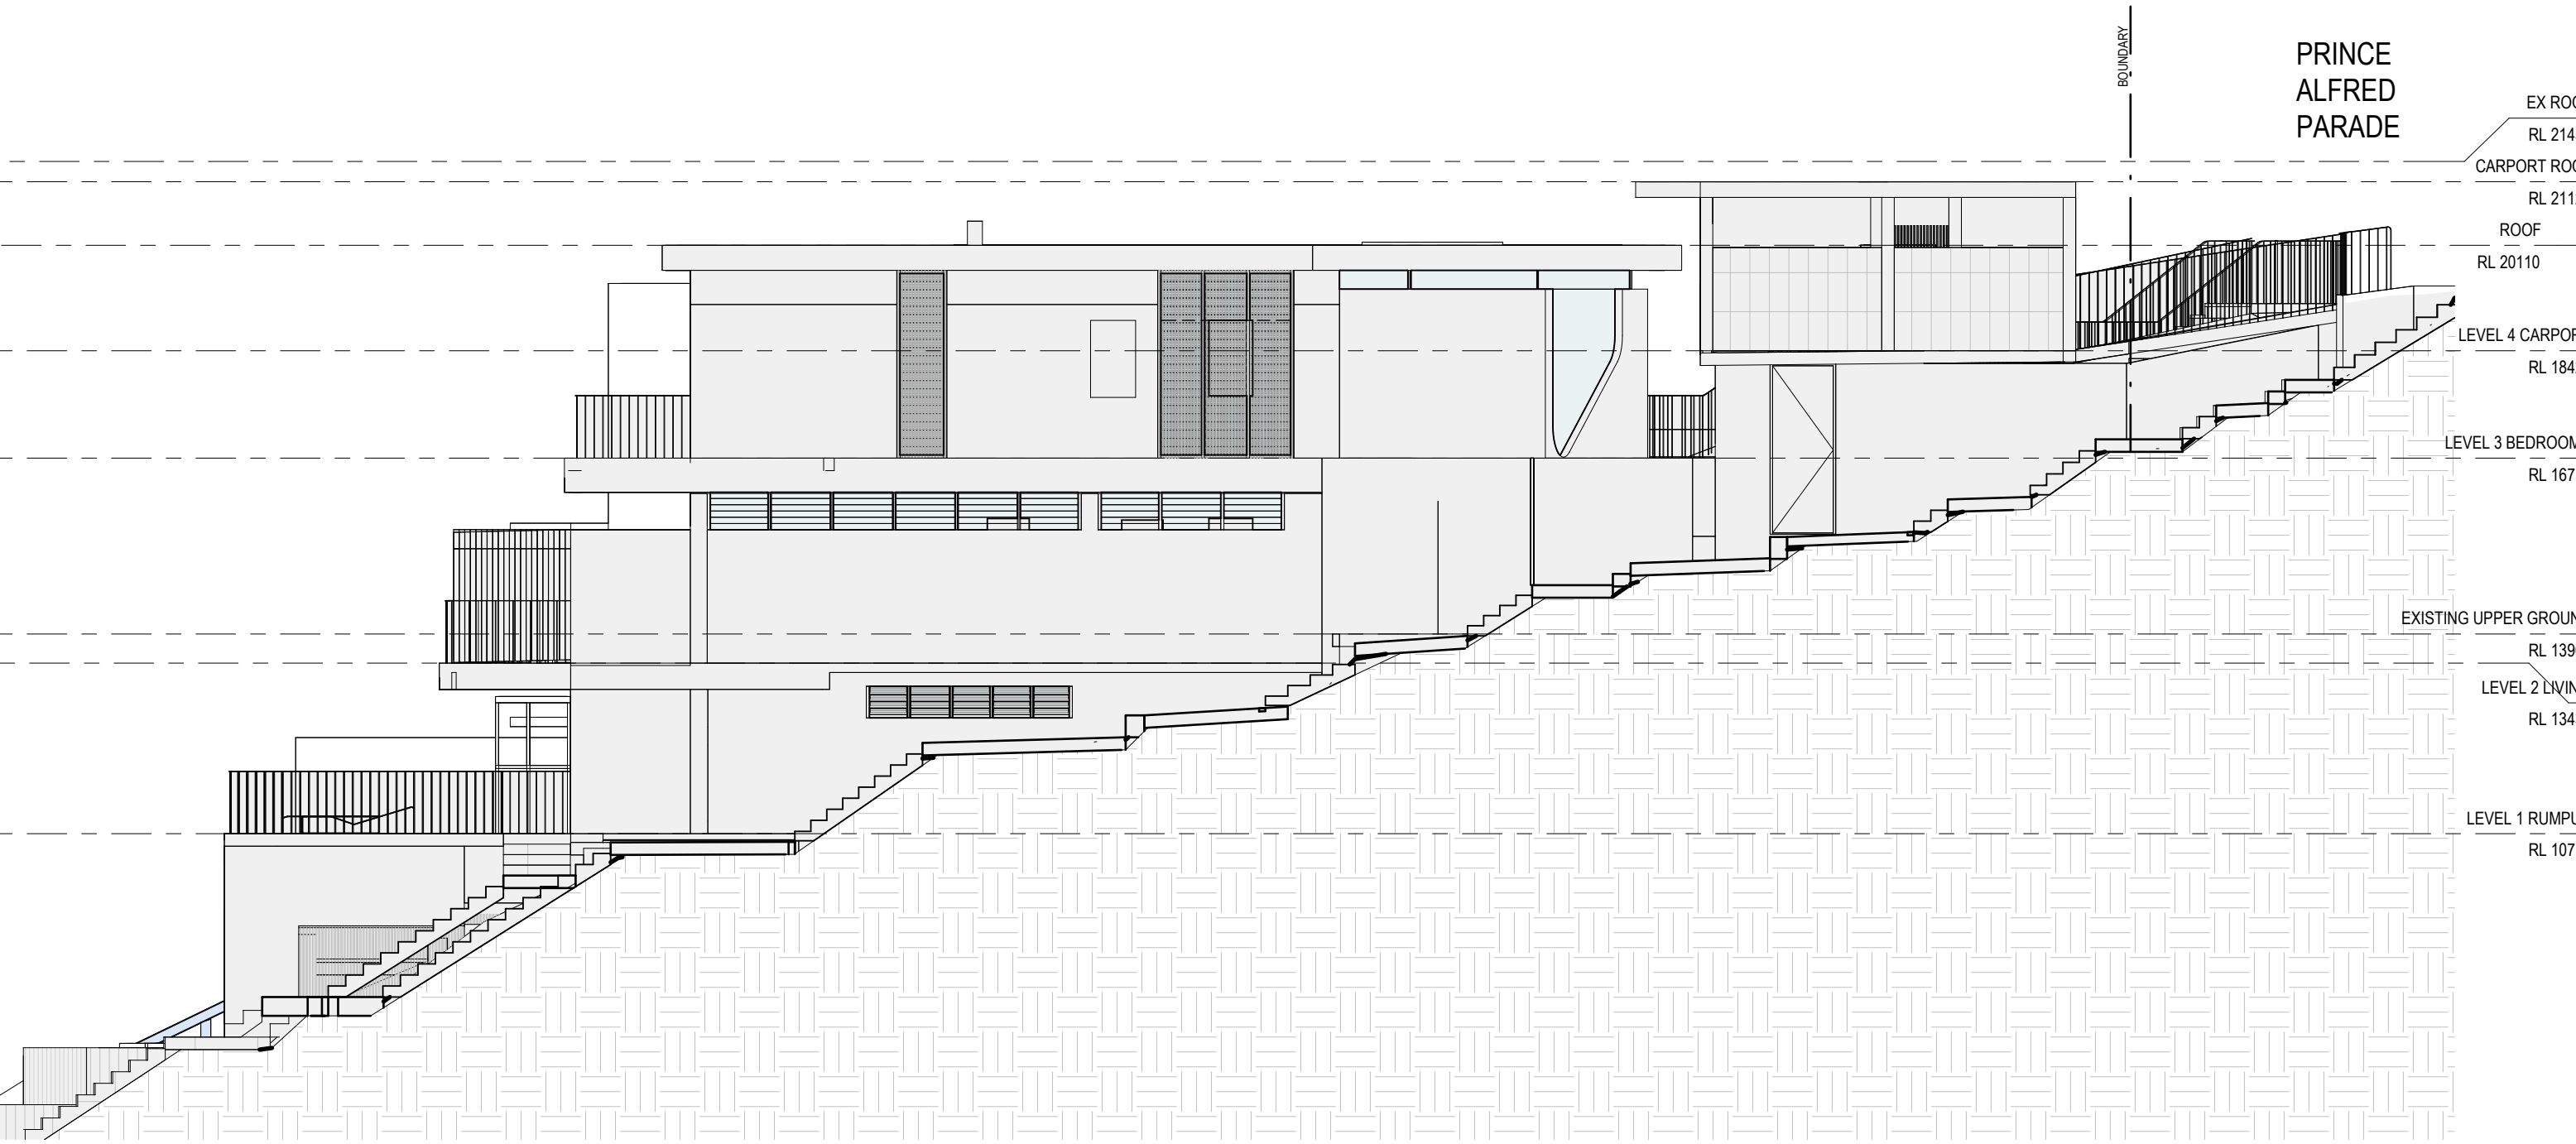

KEY

	BOUNDARY
	DEMOLITION OF EXISTING
	APPROVED WORK TO REMAIN

MATERIAL - LEGEND

	CEMENT RENDER		TIMBER
	GLASS		NATURAL STONE
	METAL		SANDSTONE
	BRICK		CONCRETE

ERIK SMITHSON ARCHITECTURE

p. 0450 903 002 | w. www.eriksmithson.com.au | e. erik@eriksmithson.com.au

DEVELOPMENT APPLICATION
WEST ELEVATION


GENERAL NOTES

Do not scale from drawings. All dimensions are to be checked on site before commencement of work. All discrepancies to be brought to the attention of the project architect. Larger scale drawings and written dimensions take preference. This drawing is copyright and the property of the author, it must not be retained, copied or used without the express authority of Erik Smithson Architecture Pty Ltd.
ABN 98 661 388 398 | Nom. Architect: Erik Smithson - NSW Architects Registration No. 11362

PROJECT
106 Prince Alfred Parade Newport - Lot 25 DP13457

DRAWING
WEST ELEVATION

PROJECT NO.	STAGE	DWG NO.	REV
196	DA02	303	A
Drawn: ES	Scale:	1 : 100 @A3	
Checked: ES	Date:	06.02.2024	

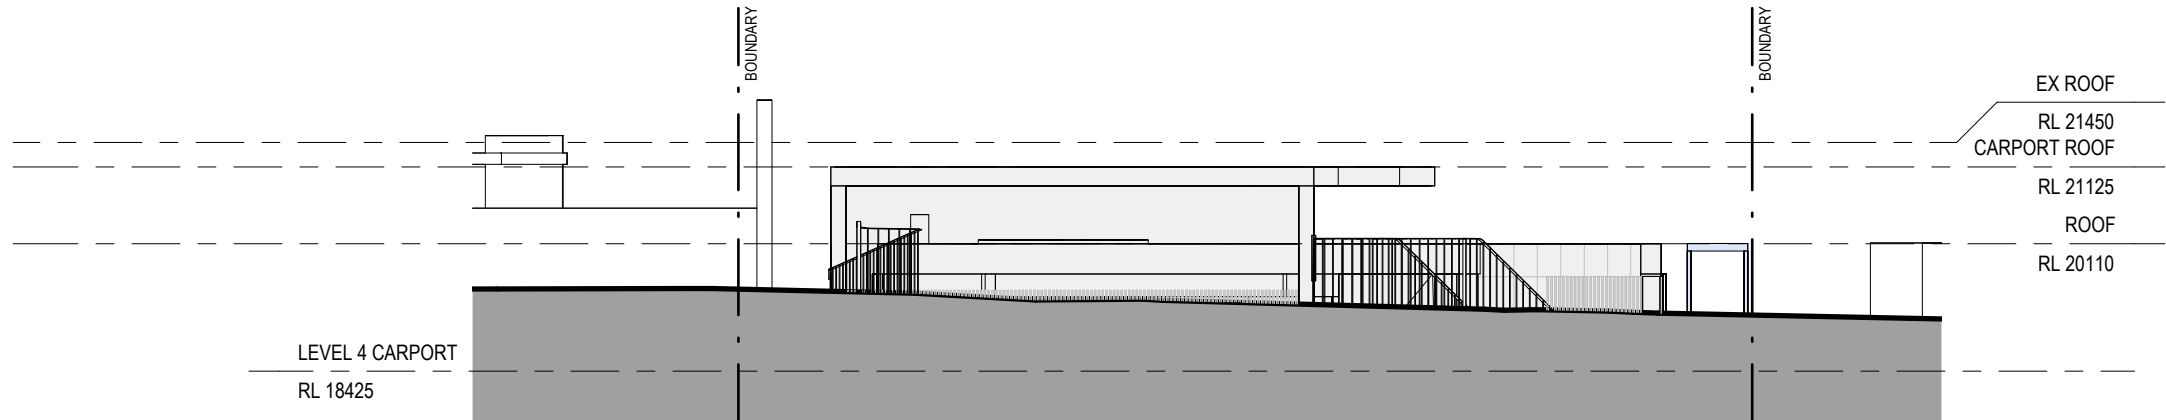

1 SOUTH ELEVATION - STREET
1:100

KEY

	BOUNDARY
	DEMOLITION OF EXISTING
	APPROVED WORK TO REMAIN

MATERIAL - LEGEND

	CEMENT RENDER		TIMBER
	GLASS		NATURAL STONE
	METAL		SANDSTONE
	BRICK		CONCRETE