


PROJECT: PROPOSED CARPORT & ANNEX
ADDRESS: 1 JUDITH ST SEAFORTH NSW 2092

LOT #: 280
DP #: 11162

DRAWING REGISTER			
SHEET	SHEET NAME	REVISION	DATE
A000	TITLE PAGE	B	24/05/2019
A101	SITE PLAN	B	24/05/2019
A102	FLOOR PLAN	B	24/05/2019
A103	DEMOLITION PLAN	B	24/05/2019
A104	EXTERNAL ELEVATIONS	B	24/05/2019
A105	SECTIONS	B	24/05/2019
A106	SITE ANALYSIS PLAN	B	24/05/2019
A107	EXISTING SITE PLAN	B	24/05/2019
A108	EXISTING LANDSCAPE PLAN	B	24/05/2019
A109	PROPOSED LANDSCAPE PLAN	B	24/05/2019
A110	EROSION & SEDIMENT PLAN	B	24/05/2019

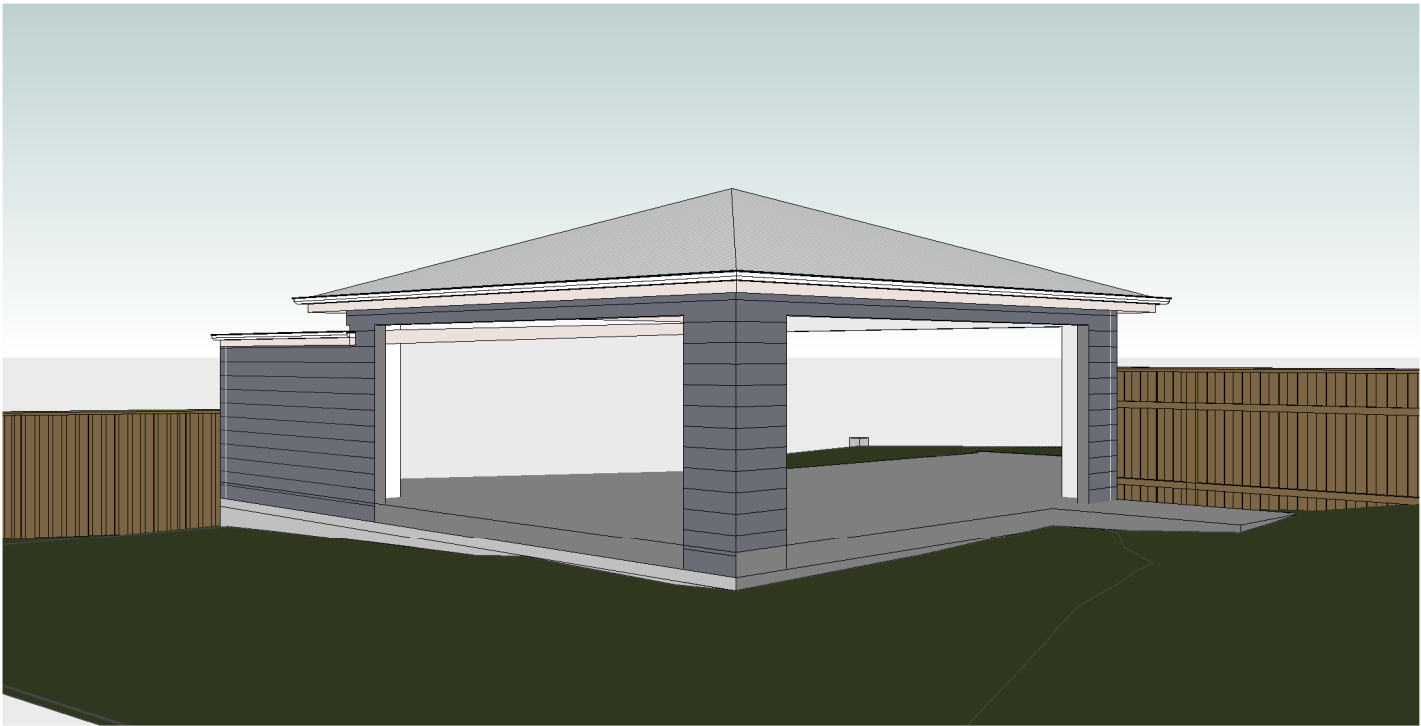

DOCUMENTATION BY:
SUITE 302
5 CELEBRATION DRIVE
NORWEST BUSINESS PARK
BELLA VISTA NSW 2153
ABN 15 078 937 238
PHONE: (02) 8883 4344 EMAIL: kjrdrafting@kjr.net.au




DRAWN	PROJECT No	SHEET	REVISION
		A000	B
SIZE	SCALE	ISSUE DATE	
		24/05/2019	



DRAWING REVISION SCHEDULE

No.	AMENDMENTS	DATE	BY
A	FIRST ISSUE	21/03/2019	LV
B	CHANGES TO BIN AREA, ANNEX & CARPORT ROOF	24/05/2019	LV

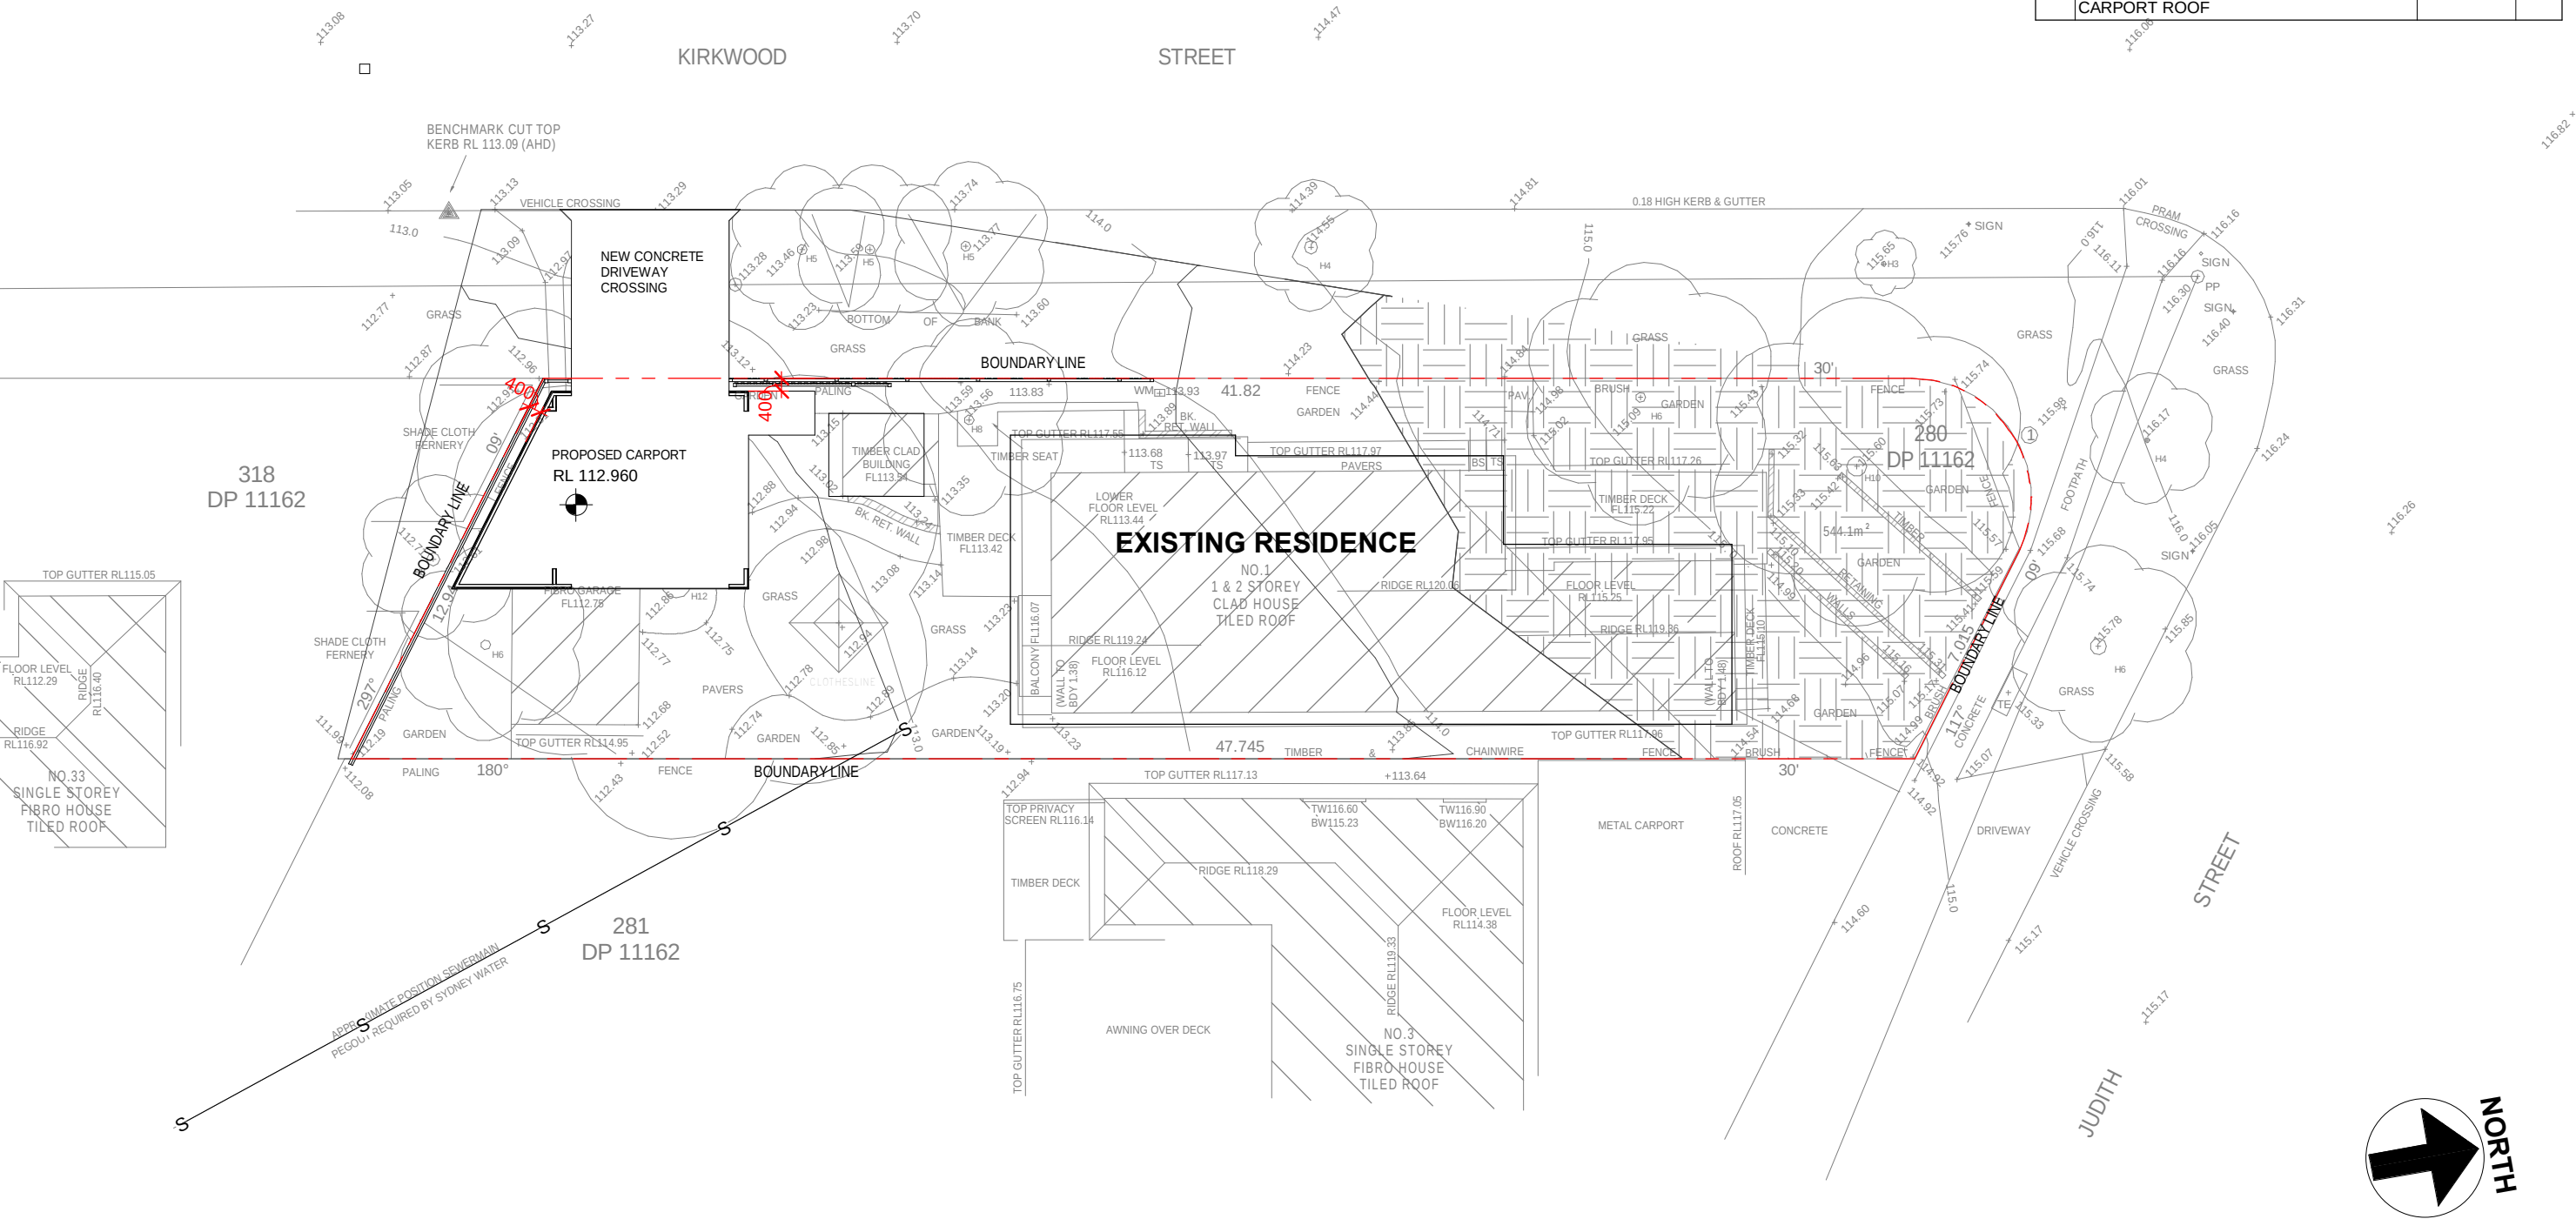

1 SITE PLAN
1 : 200



DOCUMENTATION BY:

SUITE 302
5 CELEBRATION DRIVE
NORWEST BUSINESS PARK
BELLA VISTA NSW 2153
ABN 15 078 937 238

KJR
DRAFTING

PHONE: (02) 8883 4344 EMAIL: kjrdrafting@kjr.net.au

PROJECT: PROPOSED CARPORT & ANNEX ADDRESS: 1 JUDITH ST SEAFORTH NSW 2092

DRAWING
SITE PLAN

DRAWN	PROJECT No	SHEET	REVISION
		A101	B
SIZE	SCALE	ISSUE DATE	
A3	1 : 200	24/05/2019	



GENERAL NOTES:

• USE FIGURED DIMENSIONS ONLY.
• DO NOT SCALE FROM DRAWINGS.
• ALL GROUND LINES ARE APPROXIMATE.
• WINDOW AND DOOR SIZES SHOWN ARE NOMINAL.
• ALL WORK TO BE CARRIED OUT IN ACCORDANCE WITH LOCAL COUNCIL CODES, BCA, AUSTRALIAN STANDARDS AND ANY RELEVANT AUTHORITIES.
• WIND RATING, REFER TO FRAMING MANUFACTURERS SPECIFICATIONS.

SPECIFICATIONS:


• THE SPECIFICATION OVERRIDES DRAWINGS

STRUCTURAL DESIGN:

• THIS DESIGN MAY BE SUBJECT TO CHANGE DUE TO STRUCTURAL ENGINEERS REQUIREMENTS AND / OR LGA / PCA CONDITIONS.

DRAWING REVISION SCHEDULE

No.	AMENDMENTS	DATE	BY
A	FIRST ISSUE	21/03/2019	LV
B	CHANGES TO BIN AREA, ANNEX & CARPORT ROOF	24/05/2019	LV

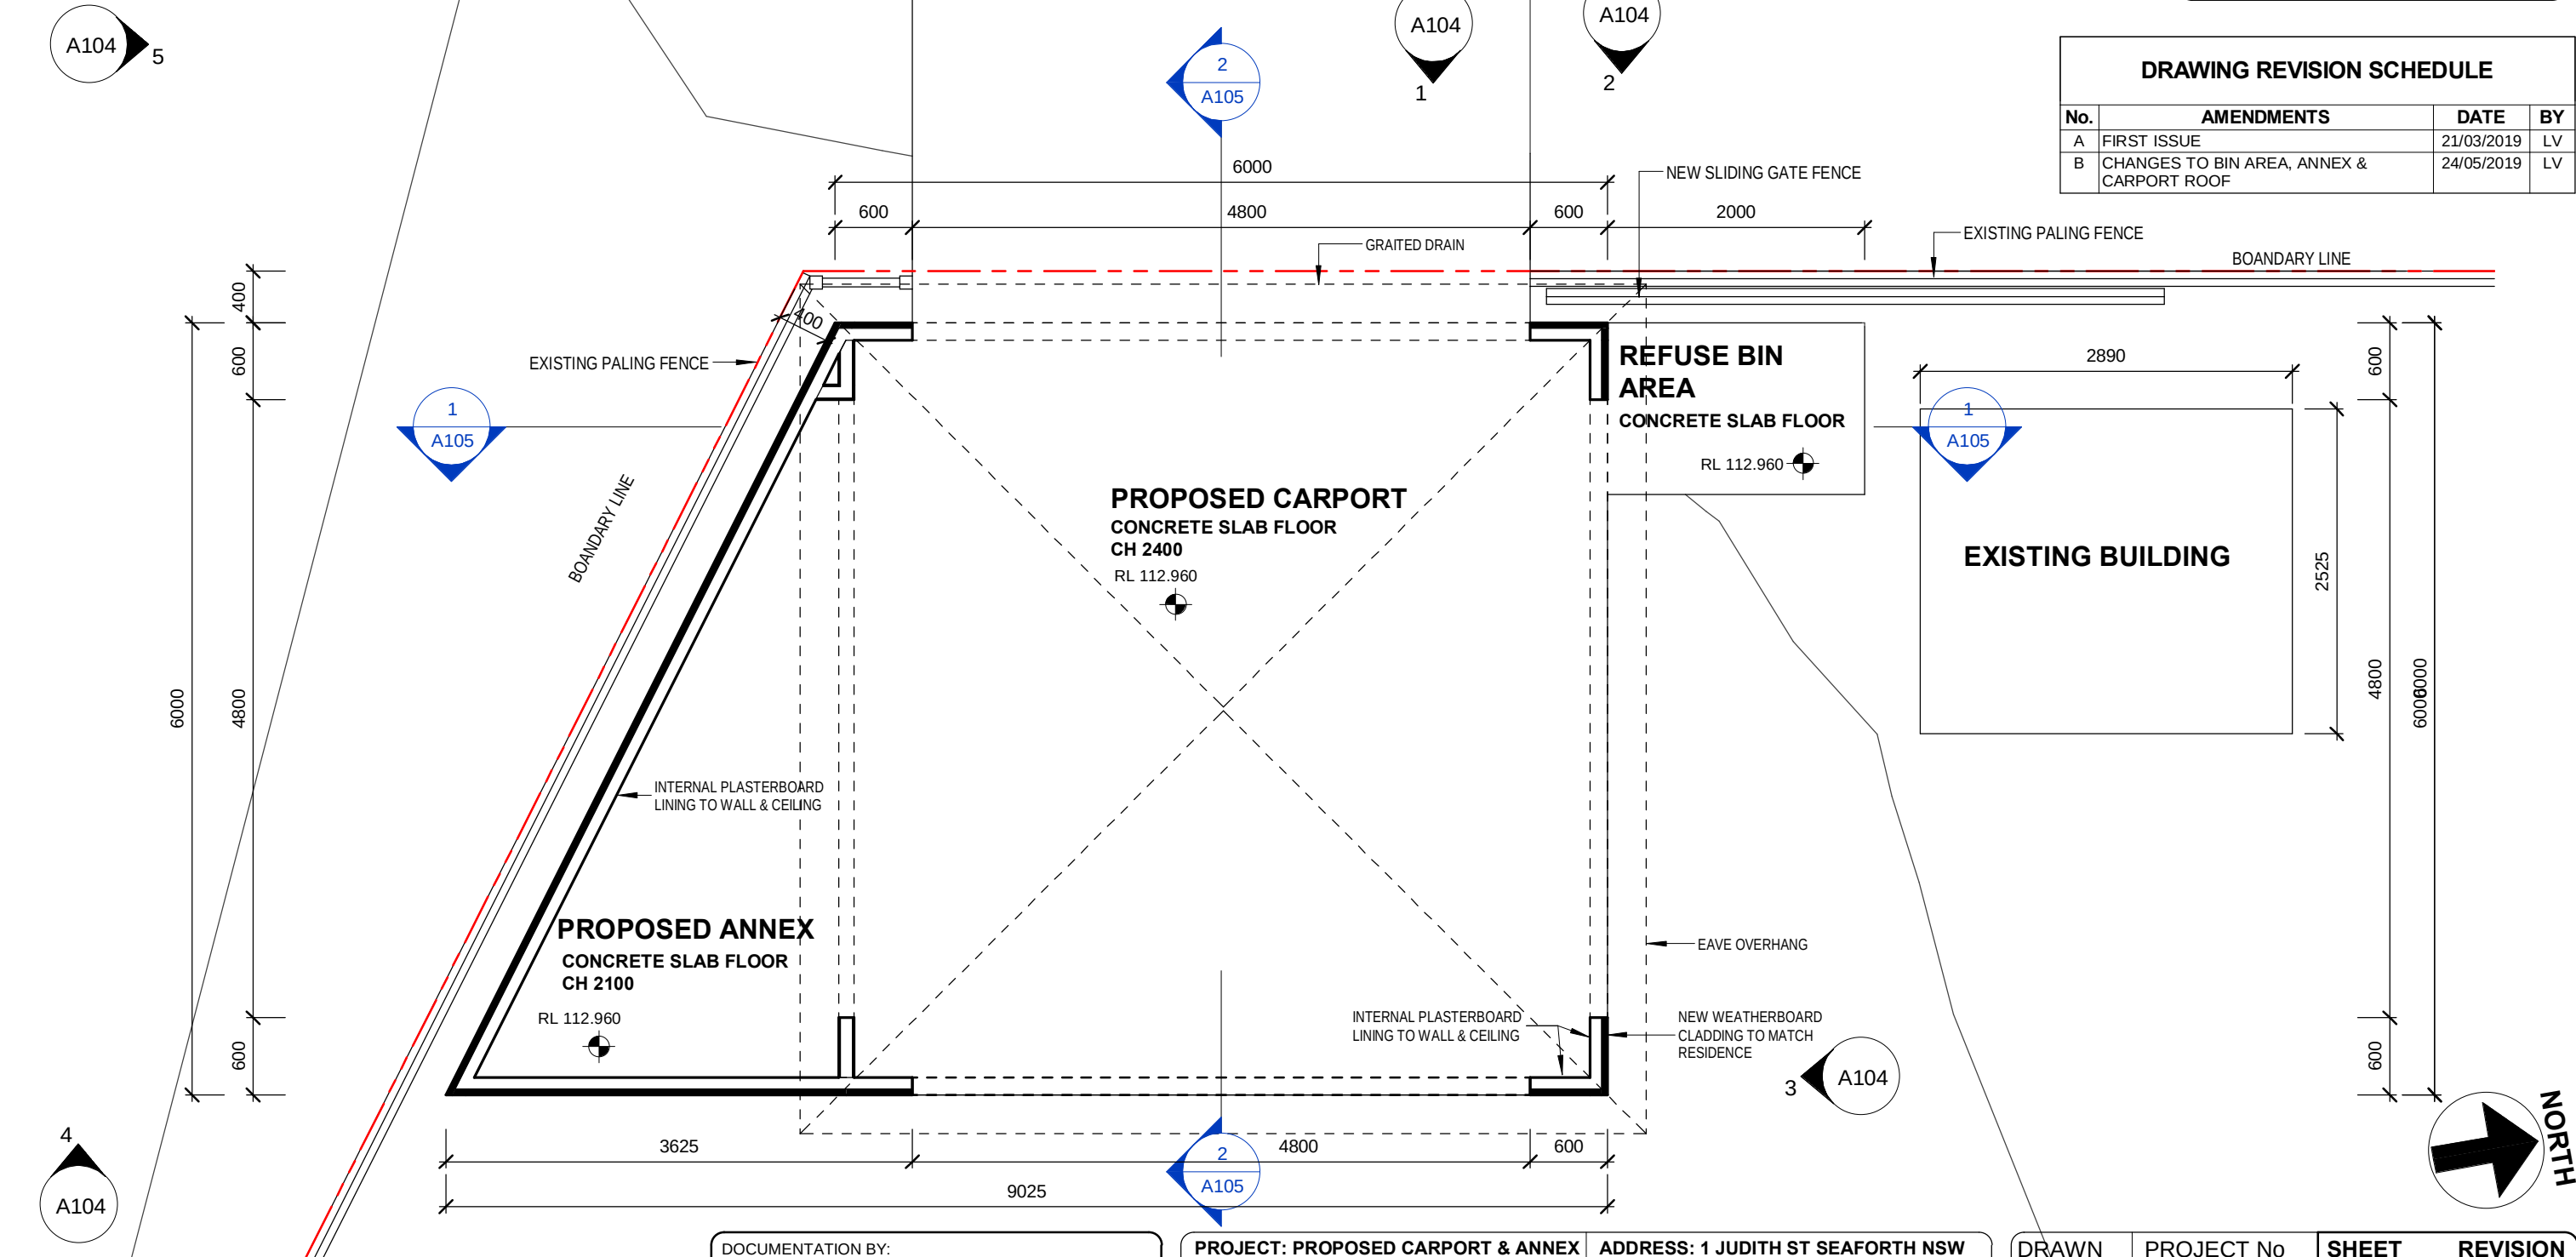

DOCUMENTATION BY:

SUITE 302
5 CELEBRATION DRIVE
NORWEST BUSINESS PARK
BELLA VISTA NSW 2153
ABN 15 078 937 238

PHONE: (02) 8883 4344 EMAIL: kjrdrafting@kjr.net.au

KJR
DRAFTING

PROJECT: PROPOSED CARPORT & ANNEX ADDRESS: 1 JUDITH ST SEAFORTH NSW 2092


DRAWING FLOOR PLAN

DRAWN	PROJECT No	SHEET	REVISION
LV	KJR062	A102	B
SIZE	SCALE	ISSUE DATE	
A3	1 : 50	24/05/2019	



DRAWING REVISION SCHEDULE

No.	AMENDMENTS	DATE	BY
A	FIRST ISSUE	21/03/2019	LV
B	CHANGES TO BIN AREA, ANNEX & CARPORT ROOF	24/05/2019	LV

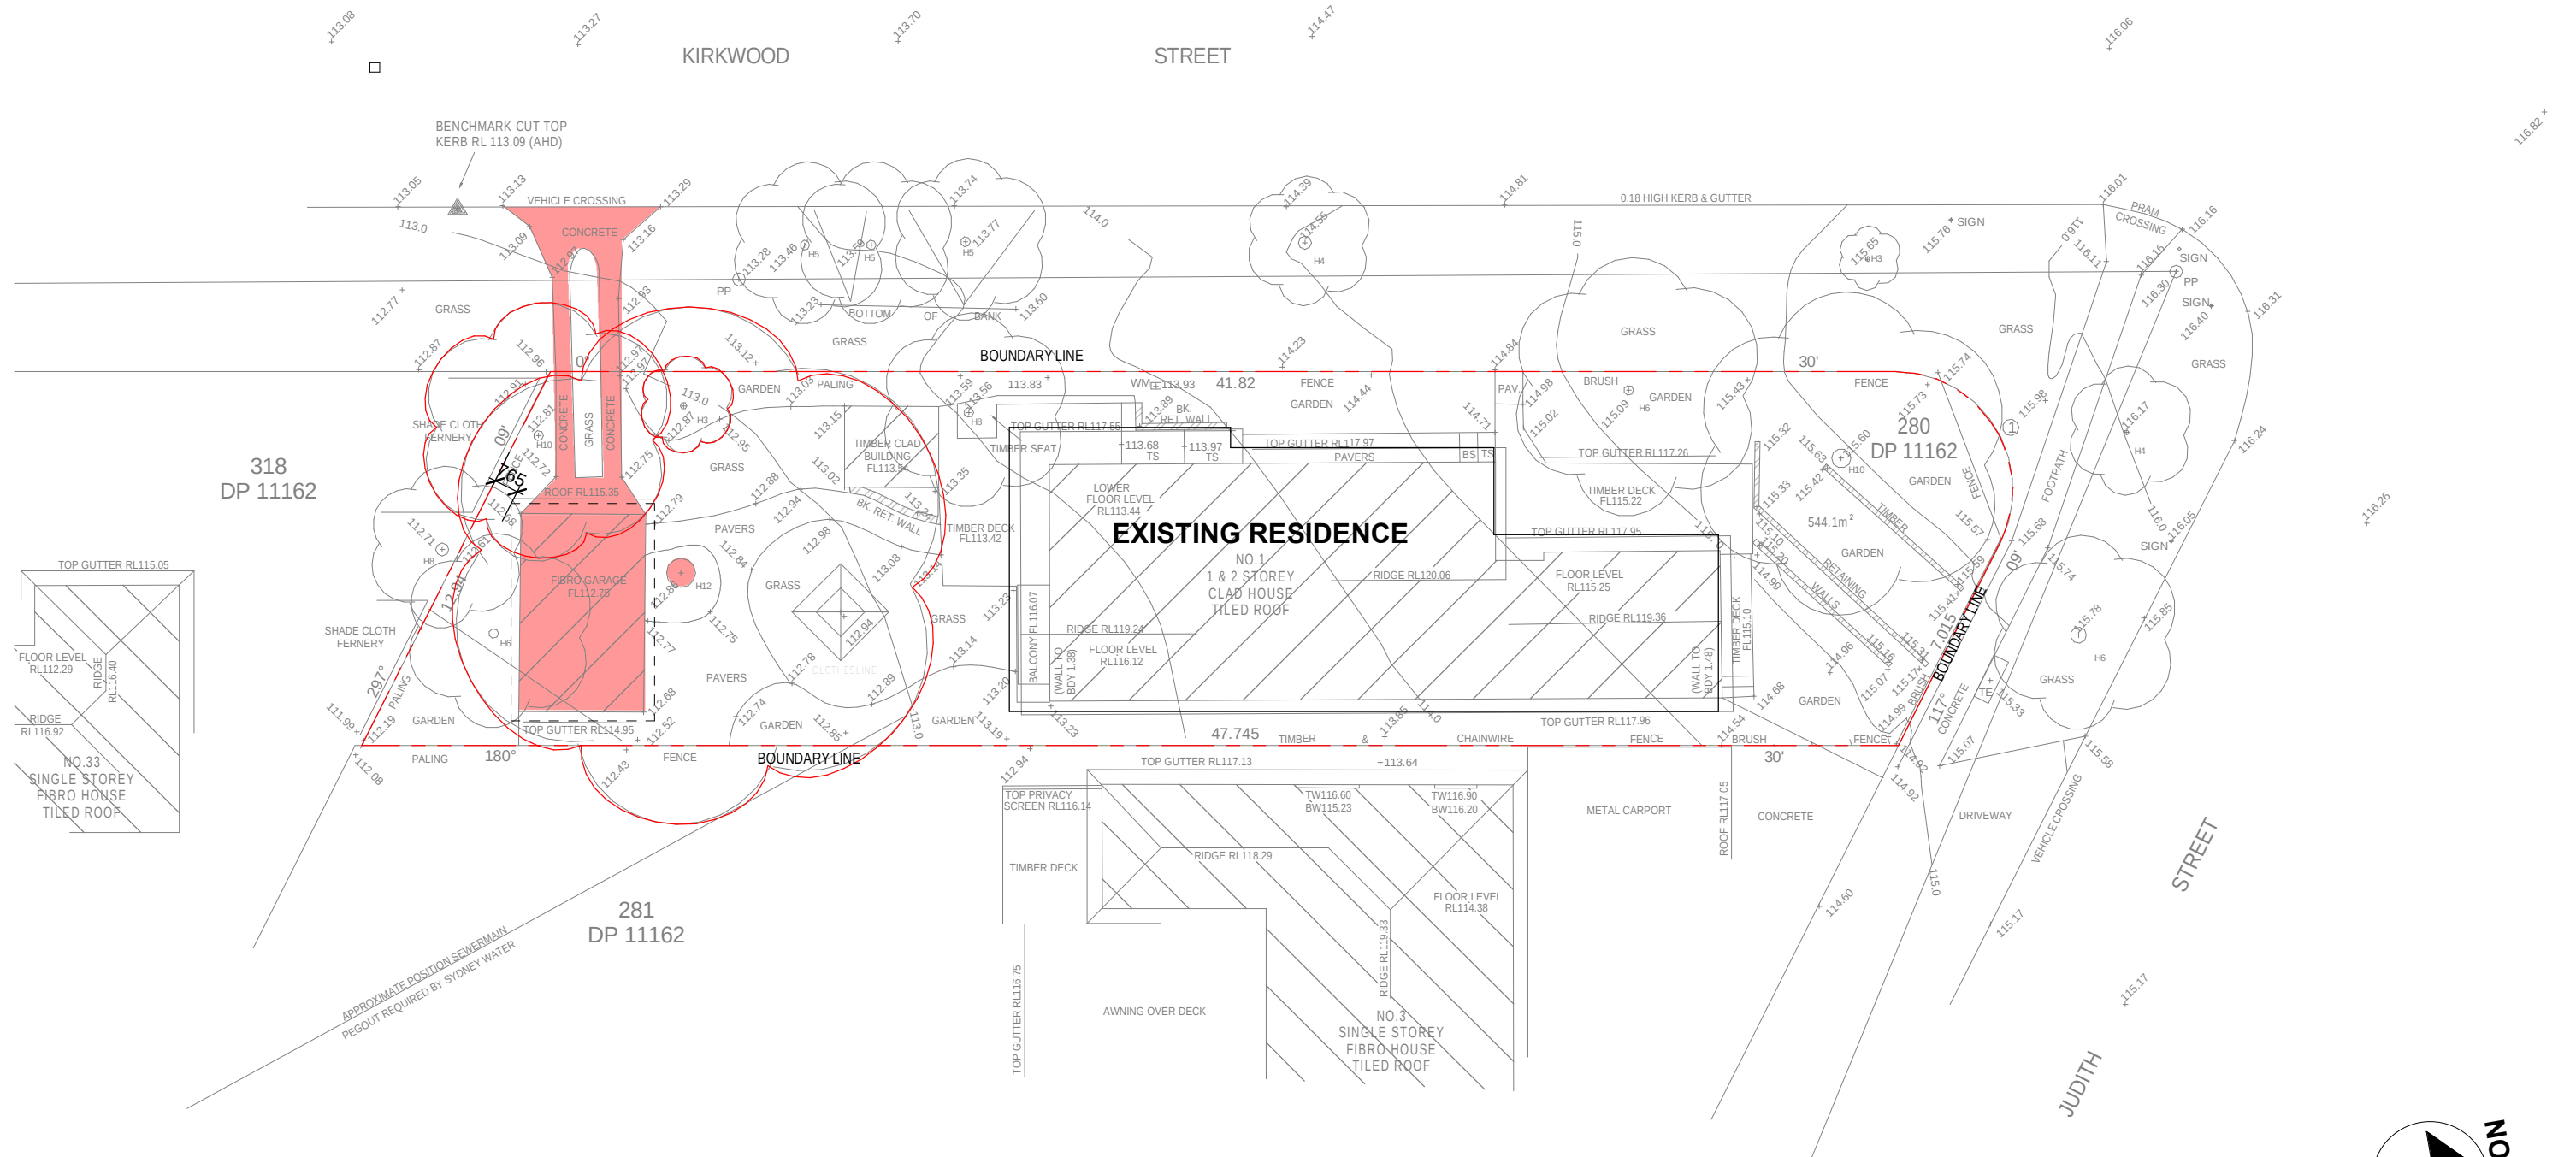

1 DEMOLITION PLAN
1 : 200

DEMOLITION WORKS ARE
SHOWN IN RED

DOCUMENTATION BY:

SUITE 302
5 CELEBRATION DRIVE
NORWEST BUSINESS PARK
BELLA VISTA NSW 2153
ABN 15 078 937 238



PHONE: (02) 8883 4344

EMAIL: kjrdrafting@kjr.net.au

PROJECT: PROPOSED CARPORT & ANNEX

ADDRESS: 1 JUDITH ST SEAFORTH NSW
2092

DRAWING
DEMOLITION PLAN

DRAWN
LV

PROJECT No
KJR062


SHEET	REVISION
A103	B

SIZE
A3


SCALE
1 : 200

ISSUE DATE
24/05/2019


DRAWING REVISION SCHEDULE			
No.	AMENDMENTS	DATE	BY
A	FIRST ISSUE	21/03/2019	LV
B	CHANGES TO BIN AREA, ANNEX & CARPORT ROOF	24/05/2019	LV

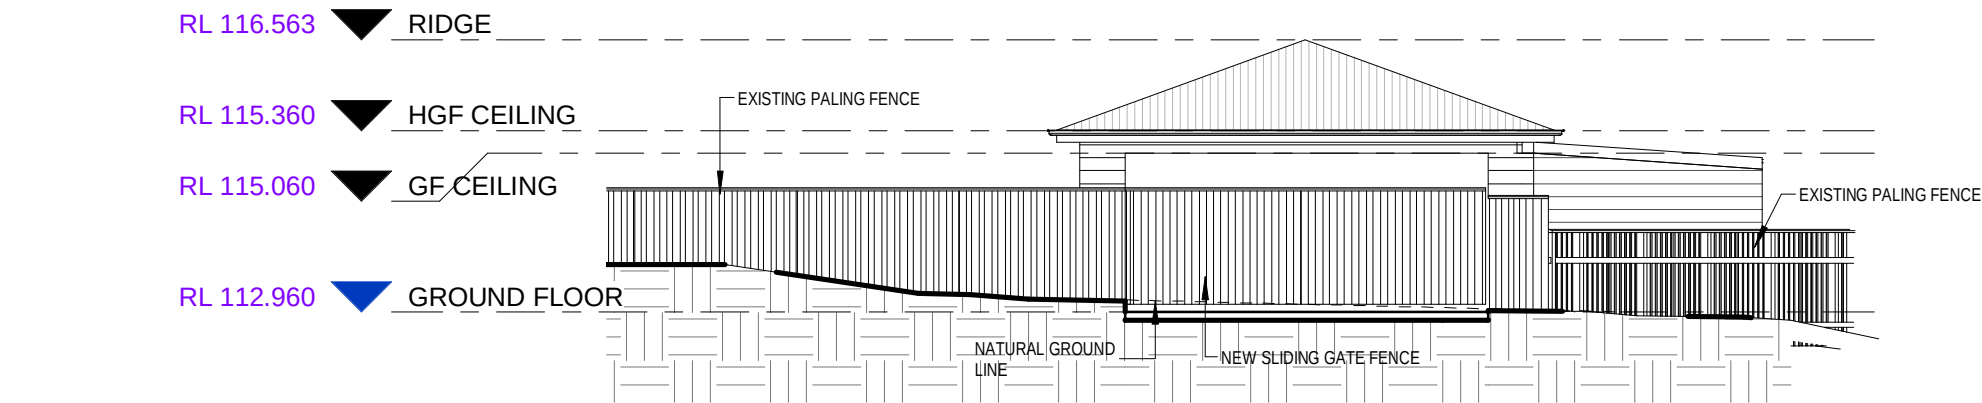


1 ELEVATION.
1 : 100

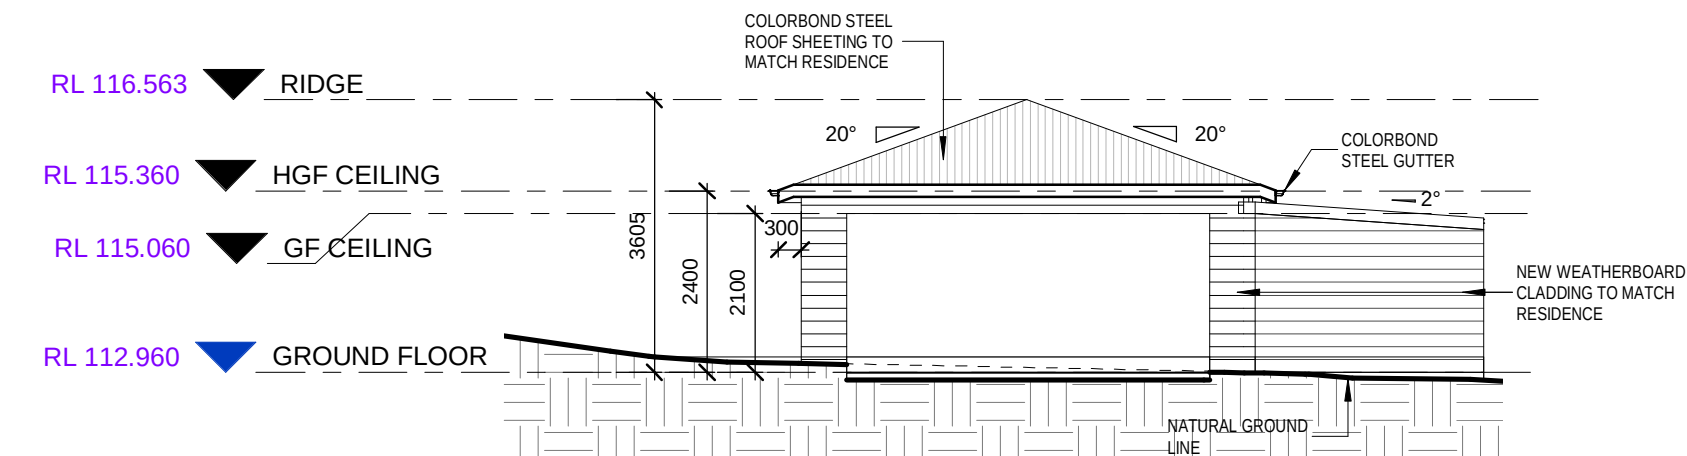


2 ELEVATION.
1 : 100

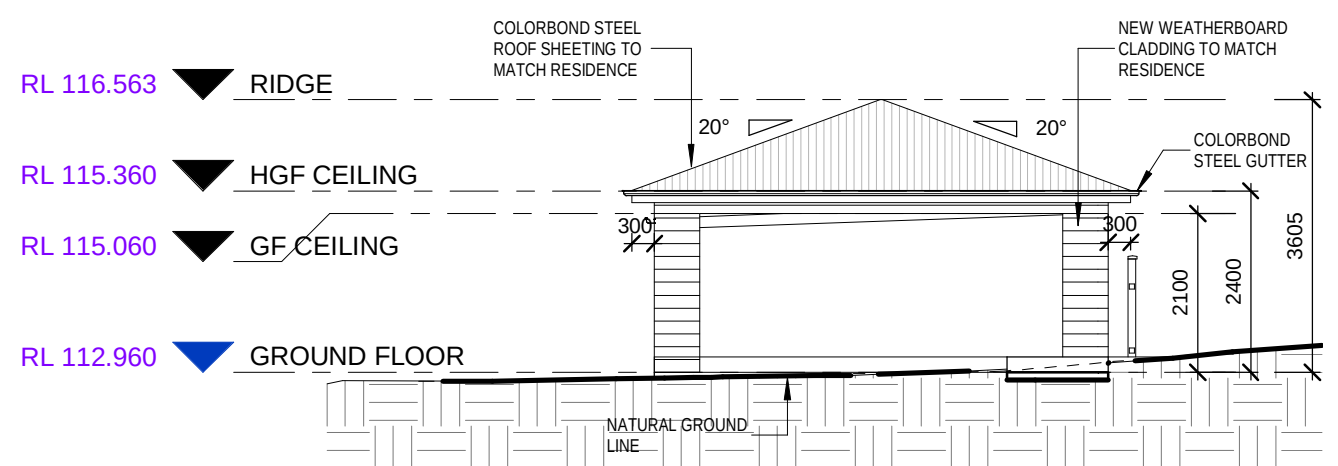


3 ELEVATION
1 : 100

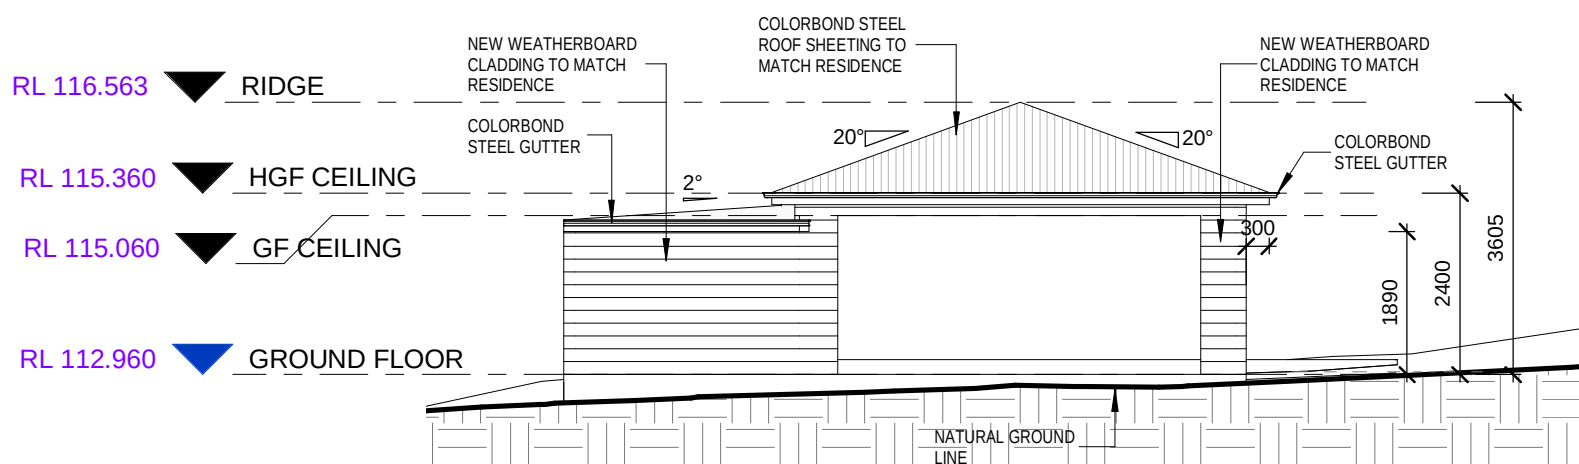

4 ELEVATION..
1 : 100

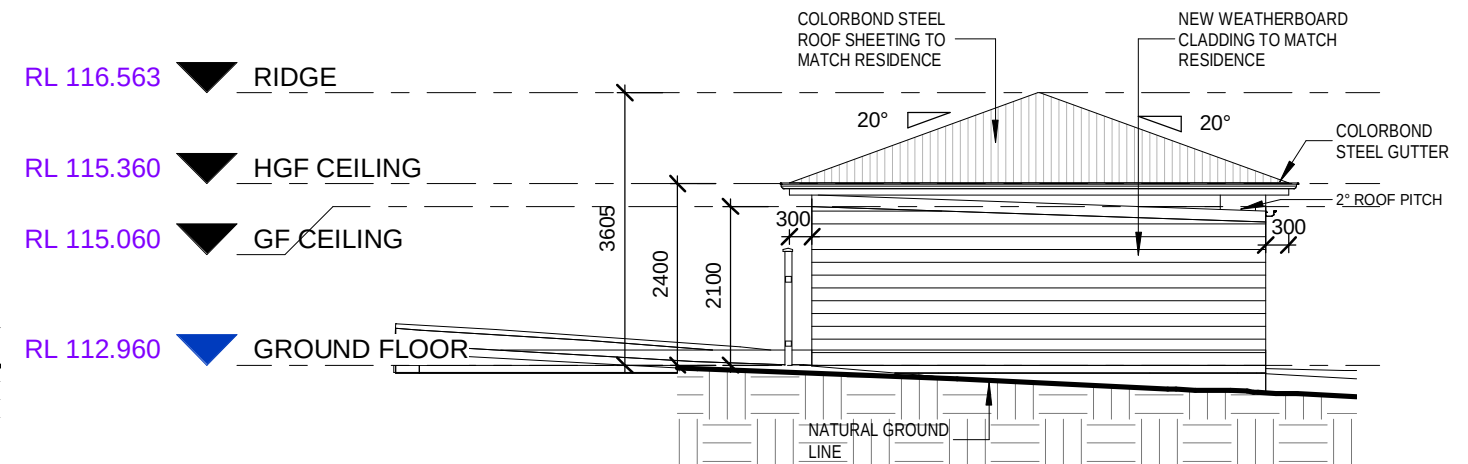

5 .ELEVATION
1 : 100

 

DOCUMENTATION BY:
SUITE 302
5 CELEBRATION DRIVE
NORWEST BUSINESS PARK
BELLA VISTA NSW 2153
ABN 15 078 937 238
PHONE: (02) 8883 4344
EMAIL: kjrdrafting@kjr.net.au

PROJECT: PROPOSED CARPORT & ANNEX
ADDRESS: 1 JUDITH ST SEAFORTH NSW 2092

DRAWING
EXTERNAL ELEVATIONS

DRAWN	PROJECT No	SHEET	REVISION
LV	KJR062	A104	B
SIZE	SCALE	ISSUE DATE	
A3	1 : 100	24/05/2019	




DRAWING REVISION SCHEDULE

No.	AMENDMENTS	DATE	BY
A	FIRST ISSUE	21/03/2019	LV
B	CHANGES TO BIN AREA, ANNEX & CARPORT ROOF	24/05/2019	LV

WINTER BREEZE

SUMMER BREEZE

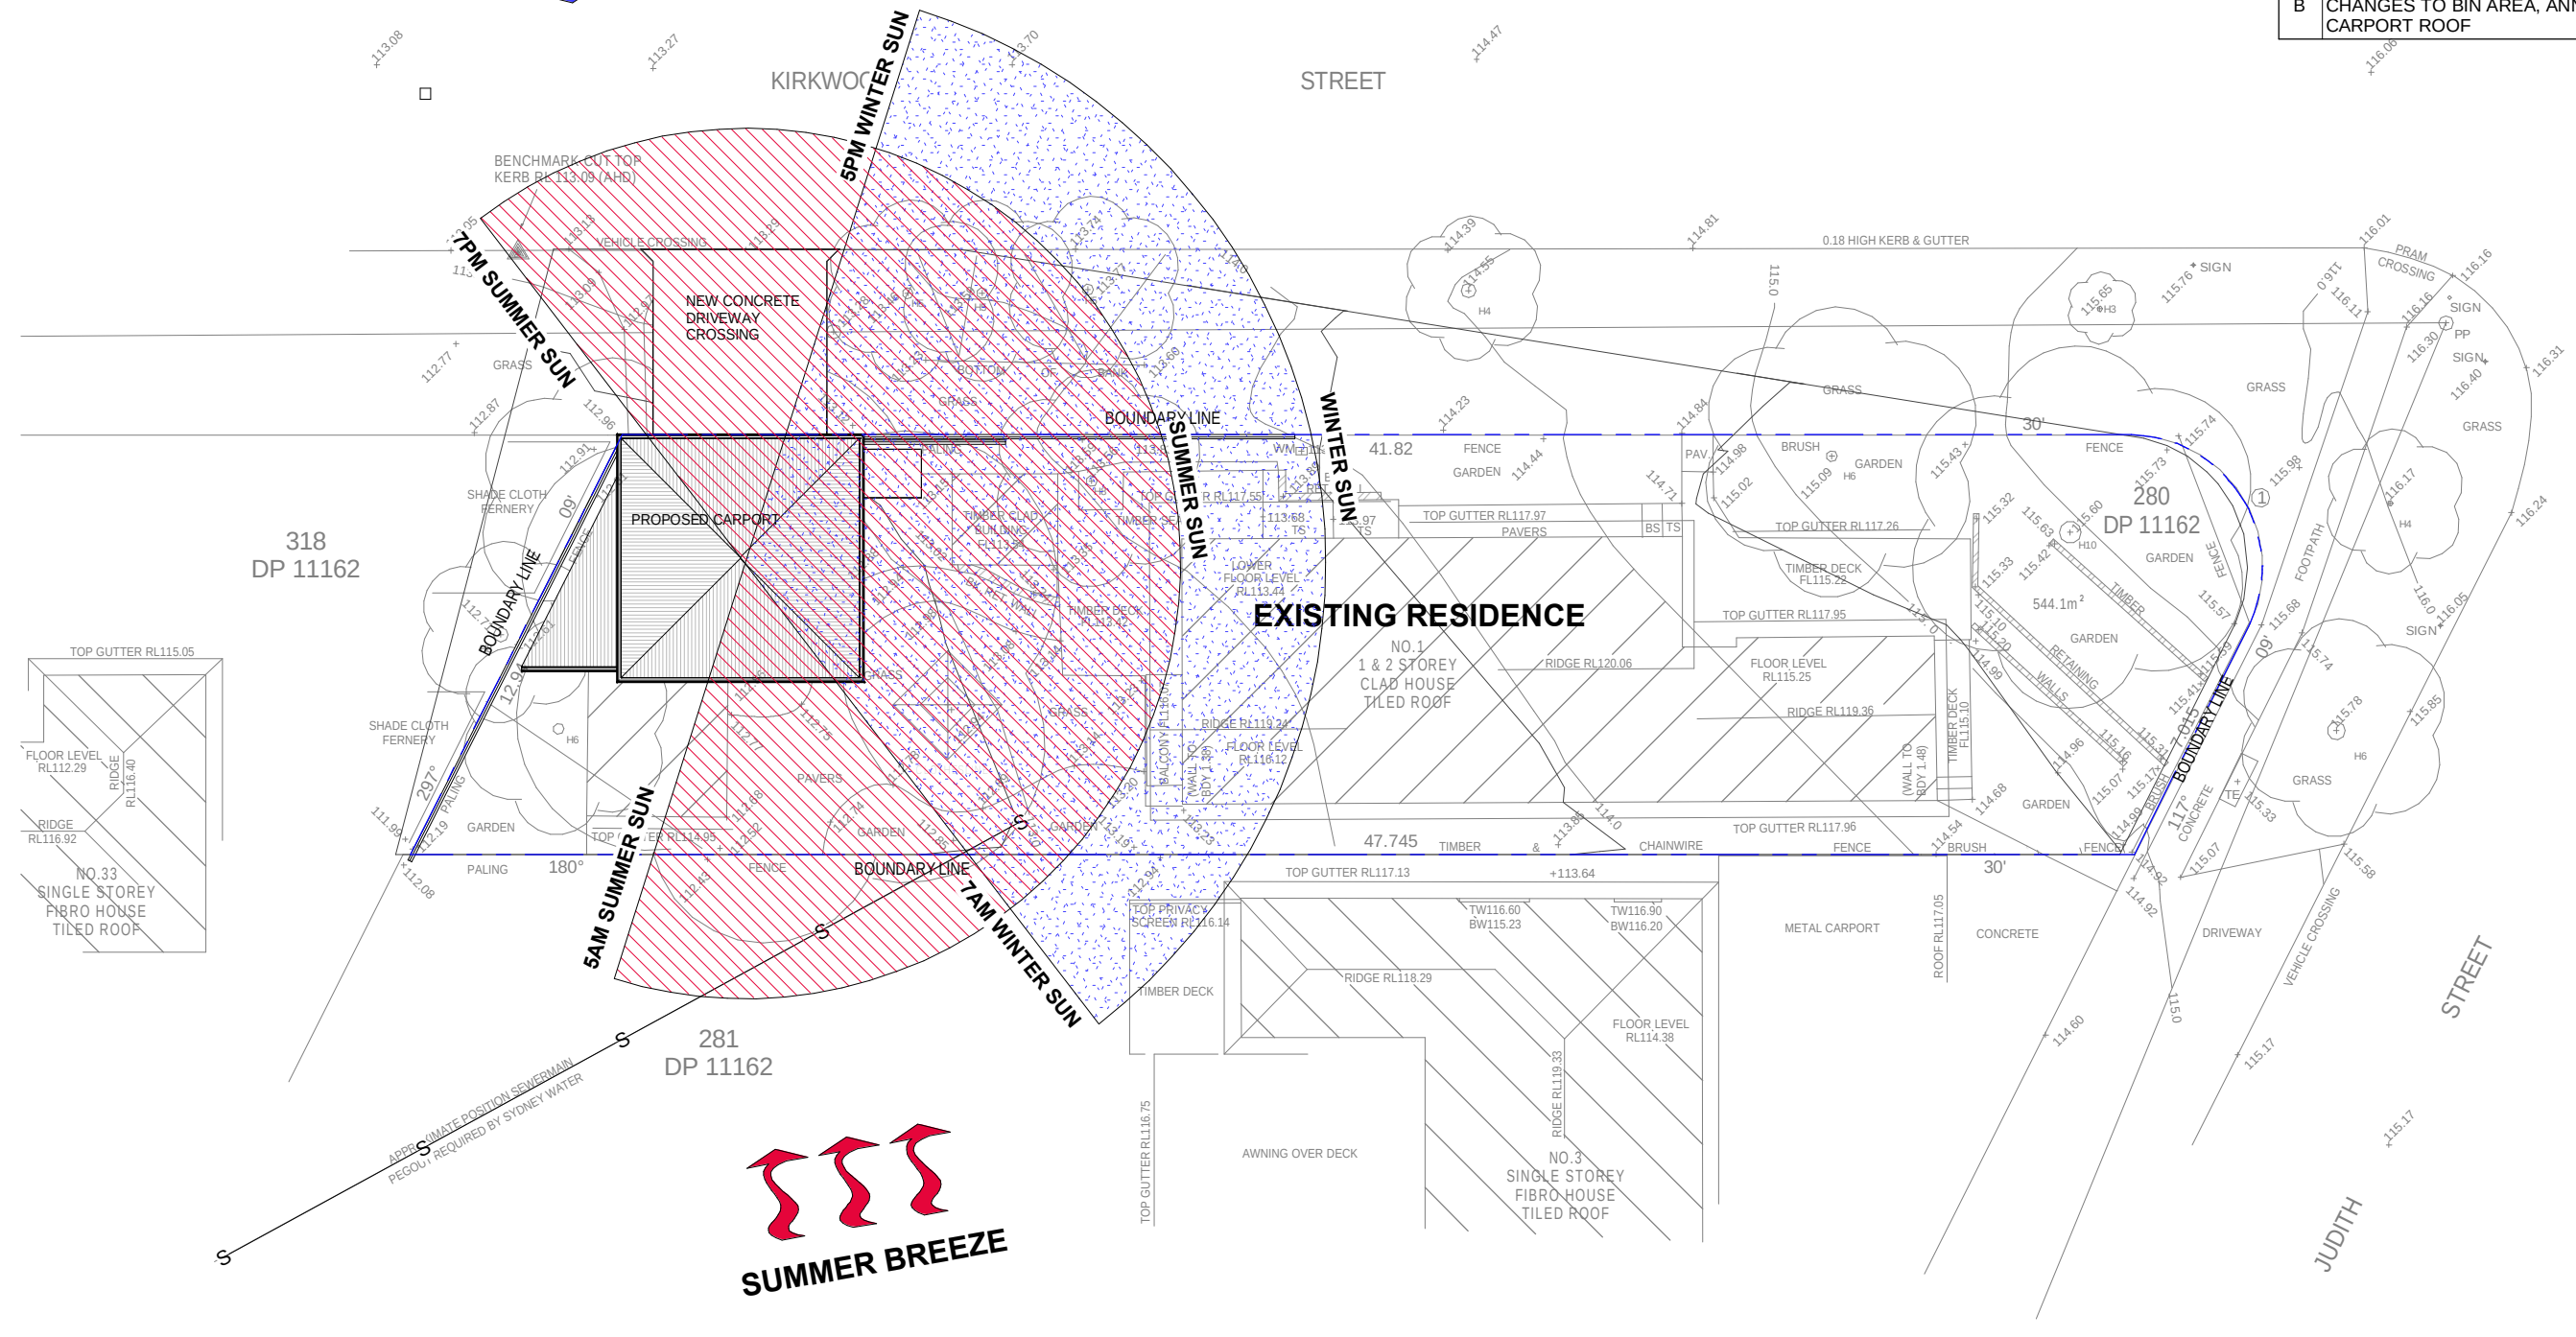

2 SITE ANALYSIS
1 : 200

DOCUMENTATION BY:

SUITE 302
5 CELEBRATION DRIVE
NORWEST BUSINESS PARK
BELLA VISTA NSW 2153
ABN 15 078 937 238

PHONE: (02) 8883 4344 EMAIL: kjrdrafting@kjr.net.au

PROJECT: PROPOSED CARPORT & ANNEX ADDRESS: 1 JUDITH ST SEAFORTH NSW 2092


DRAWING
SITE ANALYSIS PLAN

DRAWN	PROJECT No	SHEET	REVISION
NF	KJR062	A106	B
SIZE	SCALE	ISSUE DATE	
A3	1 : 200	24/05/2019	




DRAWING REVISION SCHEDULE

No.	AMENDMENTS	DATE	BY
A	FIRST ISSUE	21/03/2019	LV
B	CHANGES TO BIN AREA, ANNEX & CARPORT ROOF	24/05/2019	LV

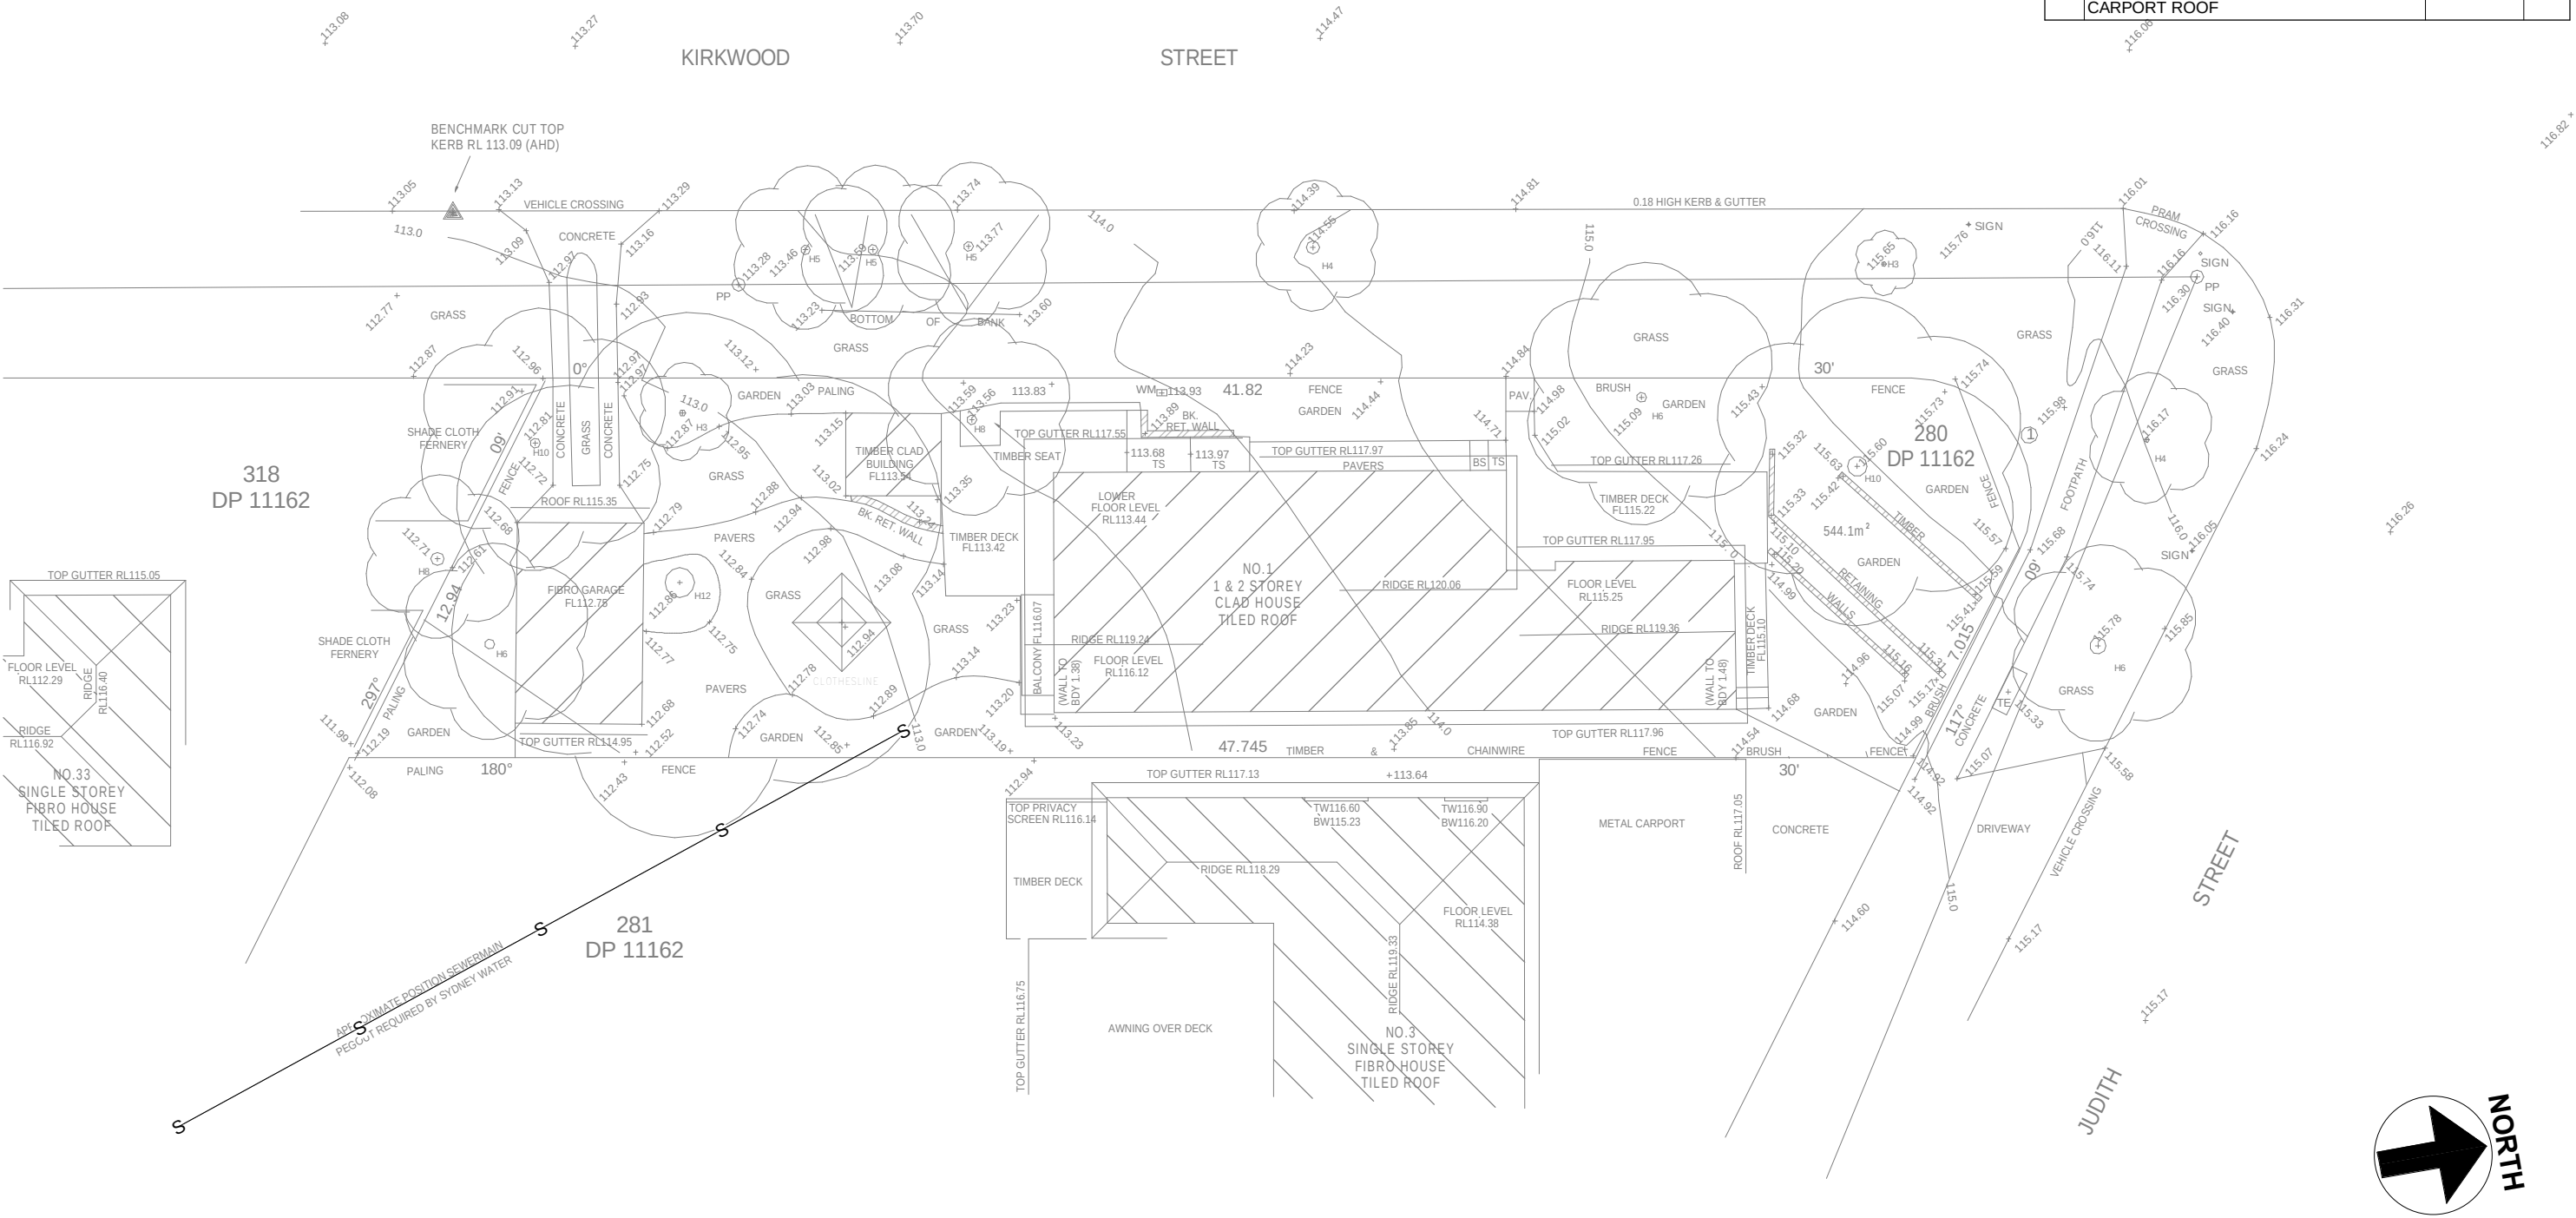

1 EXISTING SITE PLAN
1 : 200

 

DOCUMENTATION BY:
SUITE 302
5 CELEBRATION DRIVE
NORWEST BUSINESS PARK
BELLA VISTA NSW 2153
ABN 15 078 937 238
PHONE: (02) 8883 4344 EMAIL: kjrdrafting@kjr.net.au

PROJECT: PROPOSED CARPORT & ANNEX ADDRESS: 1 JUDITH ST SEAFORTH NSW 2092


DRAWING
EXISTING SITE PLAN

DRAWN	PROJECT No	SHEET	REVISION
NF	KJR062	A107	B
SIZE	SCALE	ISSUE DATE	
A3	1 : 200	24/05/2019	



DRAWING REVISION SCHEDULE

No.	AMENDMENTS	DATE	BY
A	FIRST ISSUE	21/03/2019	LV
B	CHANGES TO BIN AREA, ANNEX & CARPORT ROOF	24/05/2019	LV

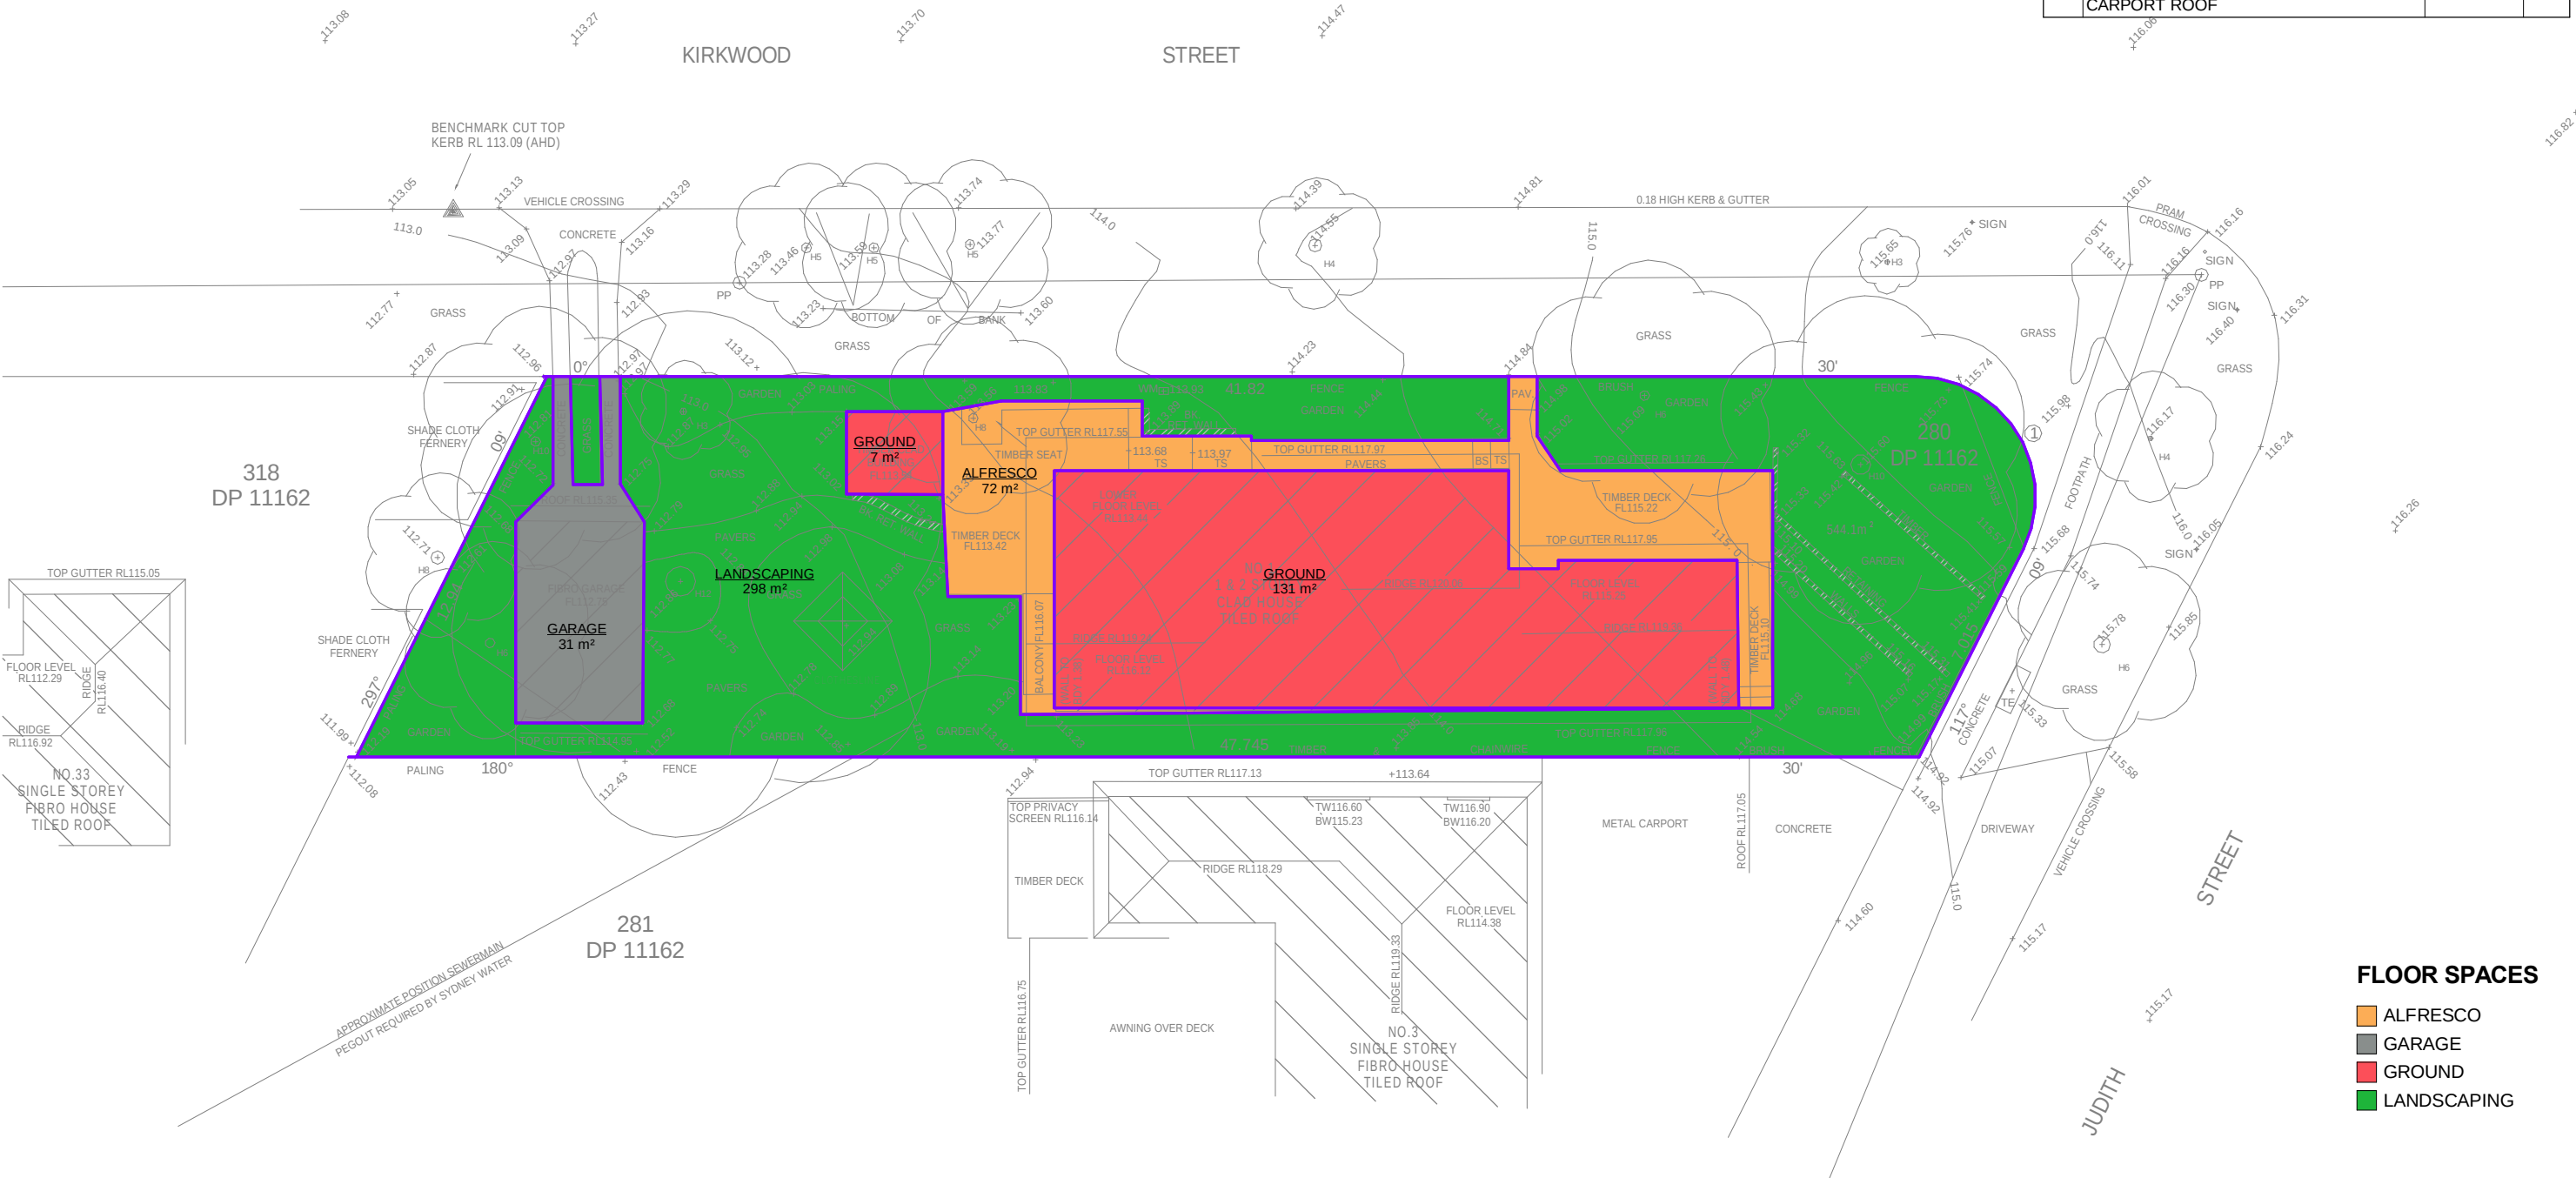

FLOOR SPACES

- ALFRESCO
- GARAGE
- GROUND
- LANDSCAPING

1 EXISTING LANDSCAPE PLAN
1 : 200

DOCUMENTATION BY:
SUITE 302
5 CELEBRATION DRIVE
NORWEST BUSINESS PARK
BELLA VISTA NSW 2153
ABN 15 078 937 238
PHONE: (02) 8883 4344
EMAIL: kjrdrafting@kjr.net.au

KJR
DRAFTING

PROJECT: PROPOSED CARPORT & ANNEX
ADDRESS: 1 JUDITH ST SEAFORTH NSW 2092


DRAWING
EXISTING LANDSCAPE PLAN

DRAWN	PROJECT No	SHEET	REVISION
NF	KJR062	A108	B
SIZE	SCALE	ISSUE DATE	
A3	1 : 200	24/05/2019	



DRAWING REVISION SCHEDULE

No.	AMENDMENTS	DATE	BY
A	FIRST ISSUE	21/03/2019	LV
B	CHANGES TO BIN AREA, ANNEX & CARPORT ROOF	24/05/2019	LV

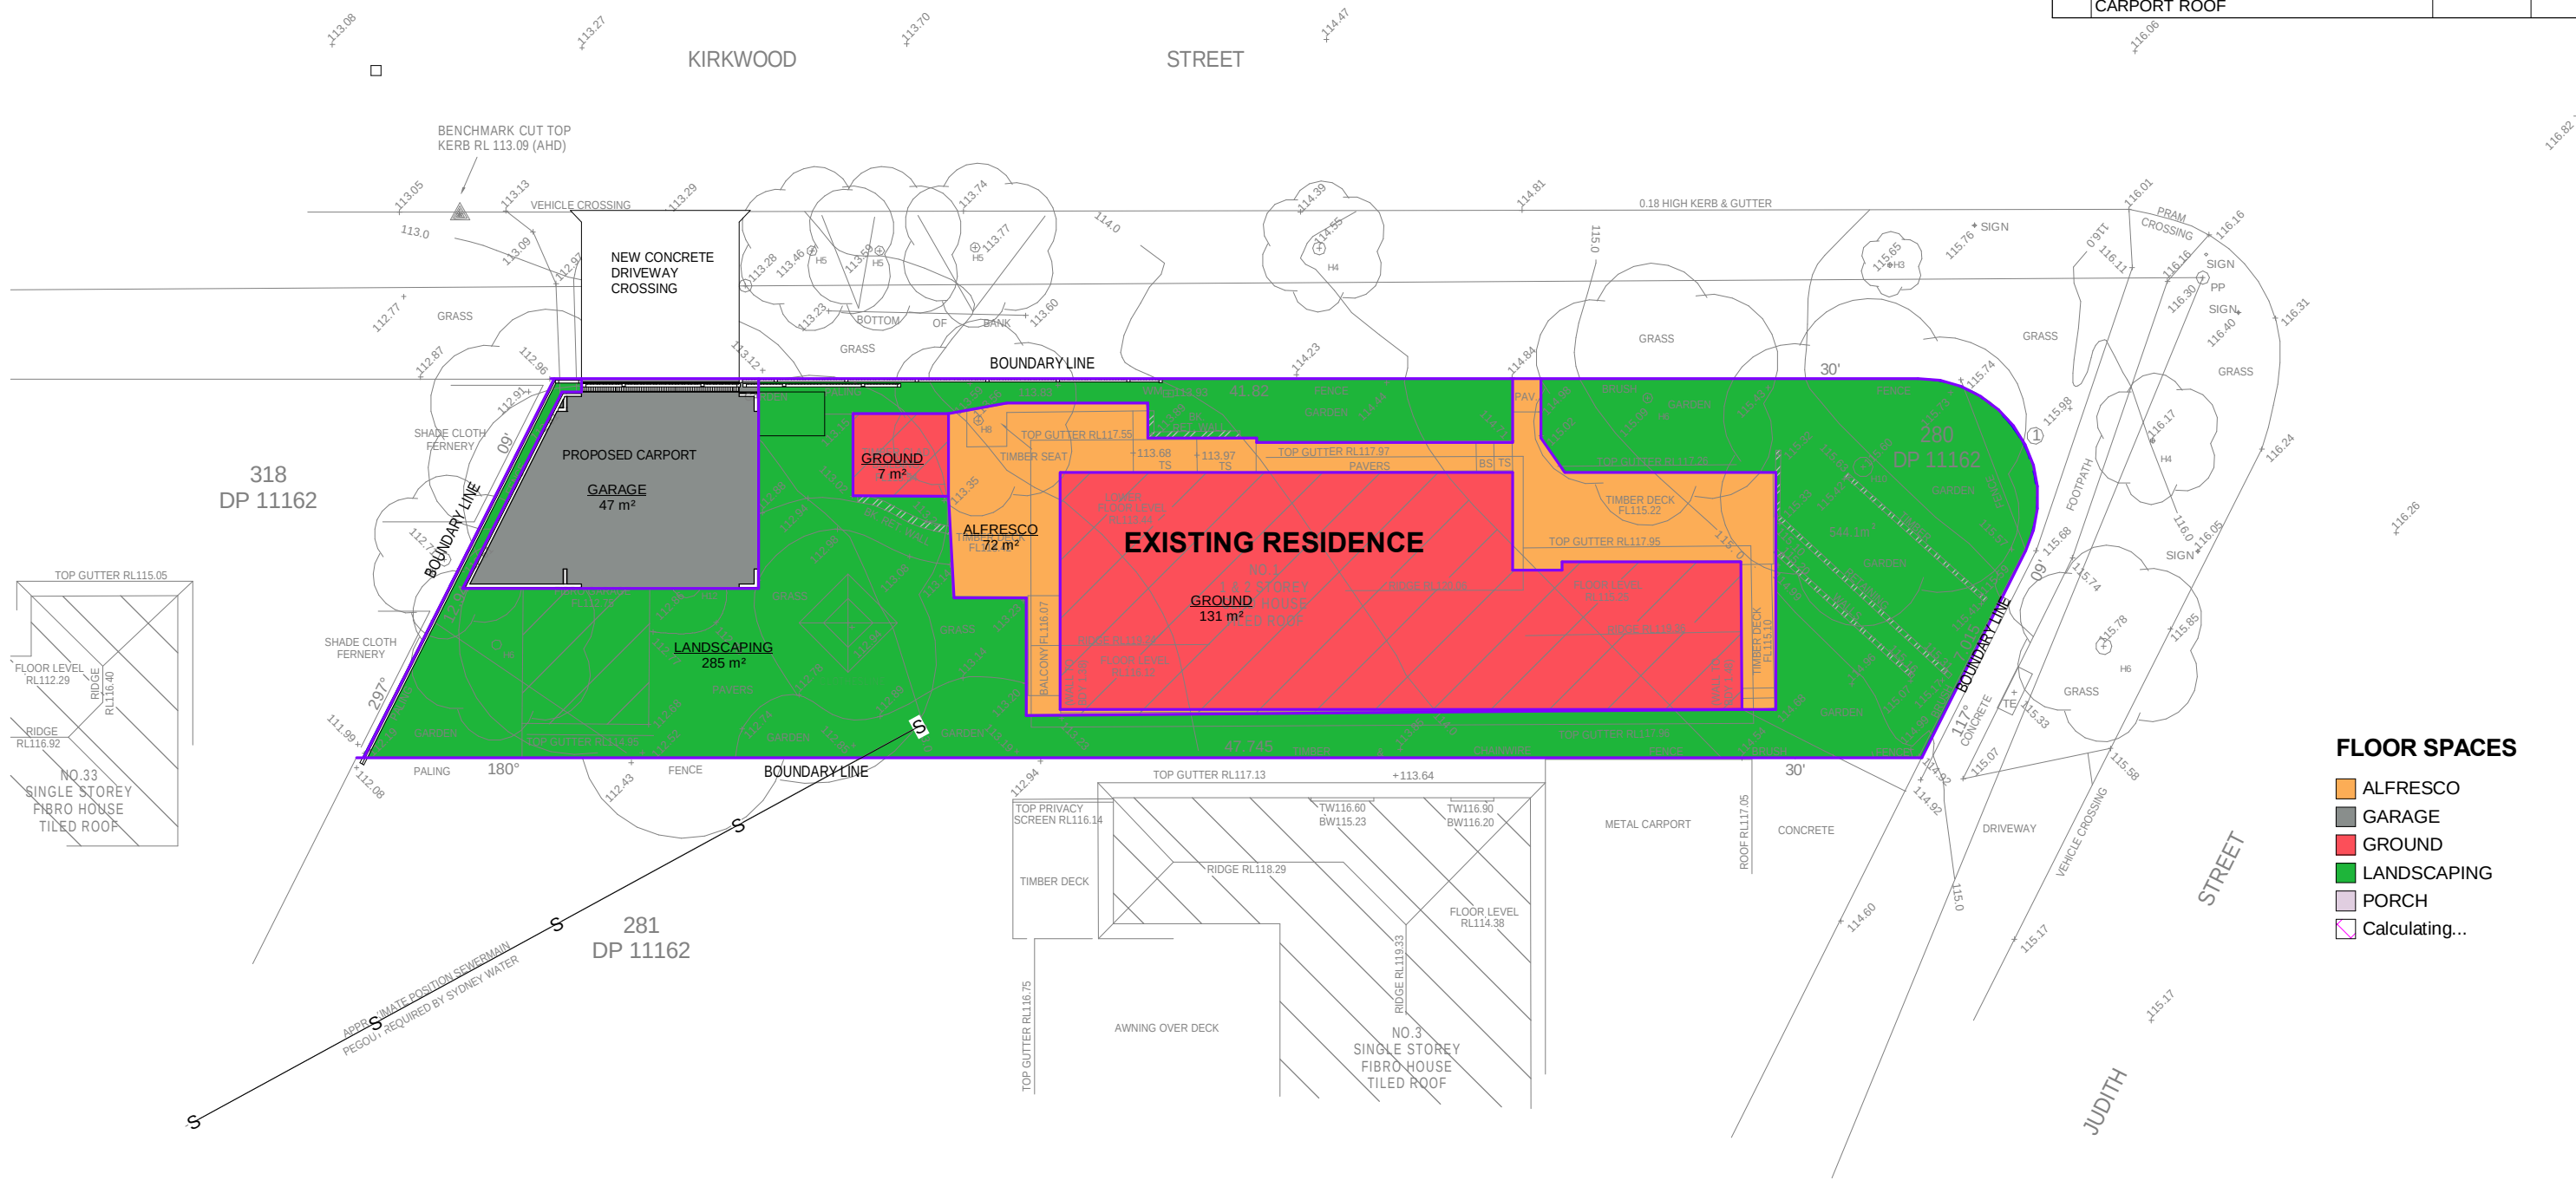

FLOOR SPACES

- ALFRESCO
- GARAGE
- GROUND
- LANDSCAPING
- PORCH
- Calculating...

1 PROPOSED LANDSCAPE PLAN
1 : 200

DOCUMENTATION BY:
SUITE 302
5 CELEBRATION DRIVE
NORWEST BUSINESS PARK
BELLA VISTA NSW 2153
ABN 15 078 937 238
PHONE: (02) 8883 4344 EMAIL: kjrdrafting@kjr.net.au

KJR
DRAFTING

PROJECT: PROPOSED CARPORT & ANNEX ADDRESS: 1 JUDITH ST SEAFORTH NSW 2092


DRAWING
PROPOSED LANDSCAPE PLAN

DRAWN NF	PROJECT No KJR062	SHEET	REVISION
		A109	B
SIZE A3	SCALE 1 : 200	ISSUE DATE 24/05/2019	



DRAWING REVISION SCHEDULE

No.	AMENDMENTS	DATE	BY
A	FIRST ISSUE	21/03/2019	LV
B	CHANGES TO BIN AREA, ANNEX & CARPORT ROOF	24/05/2019	LV

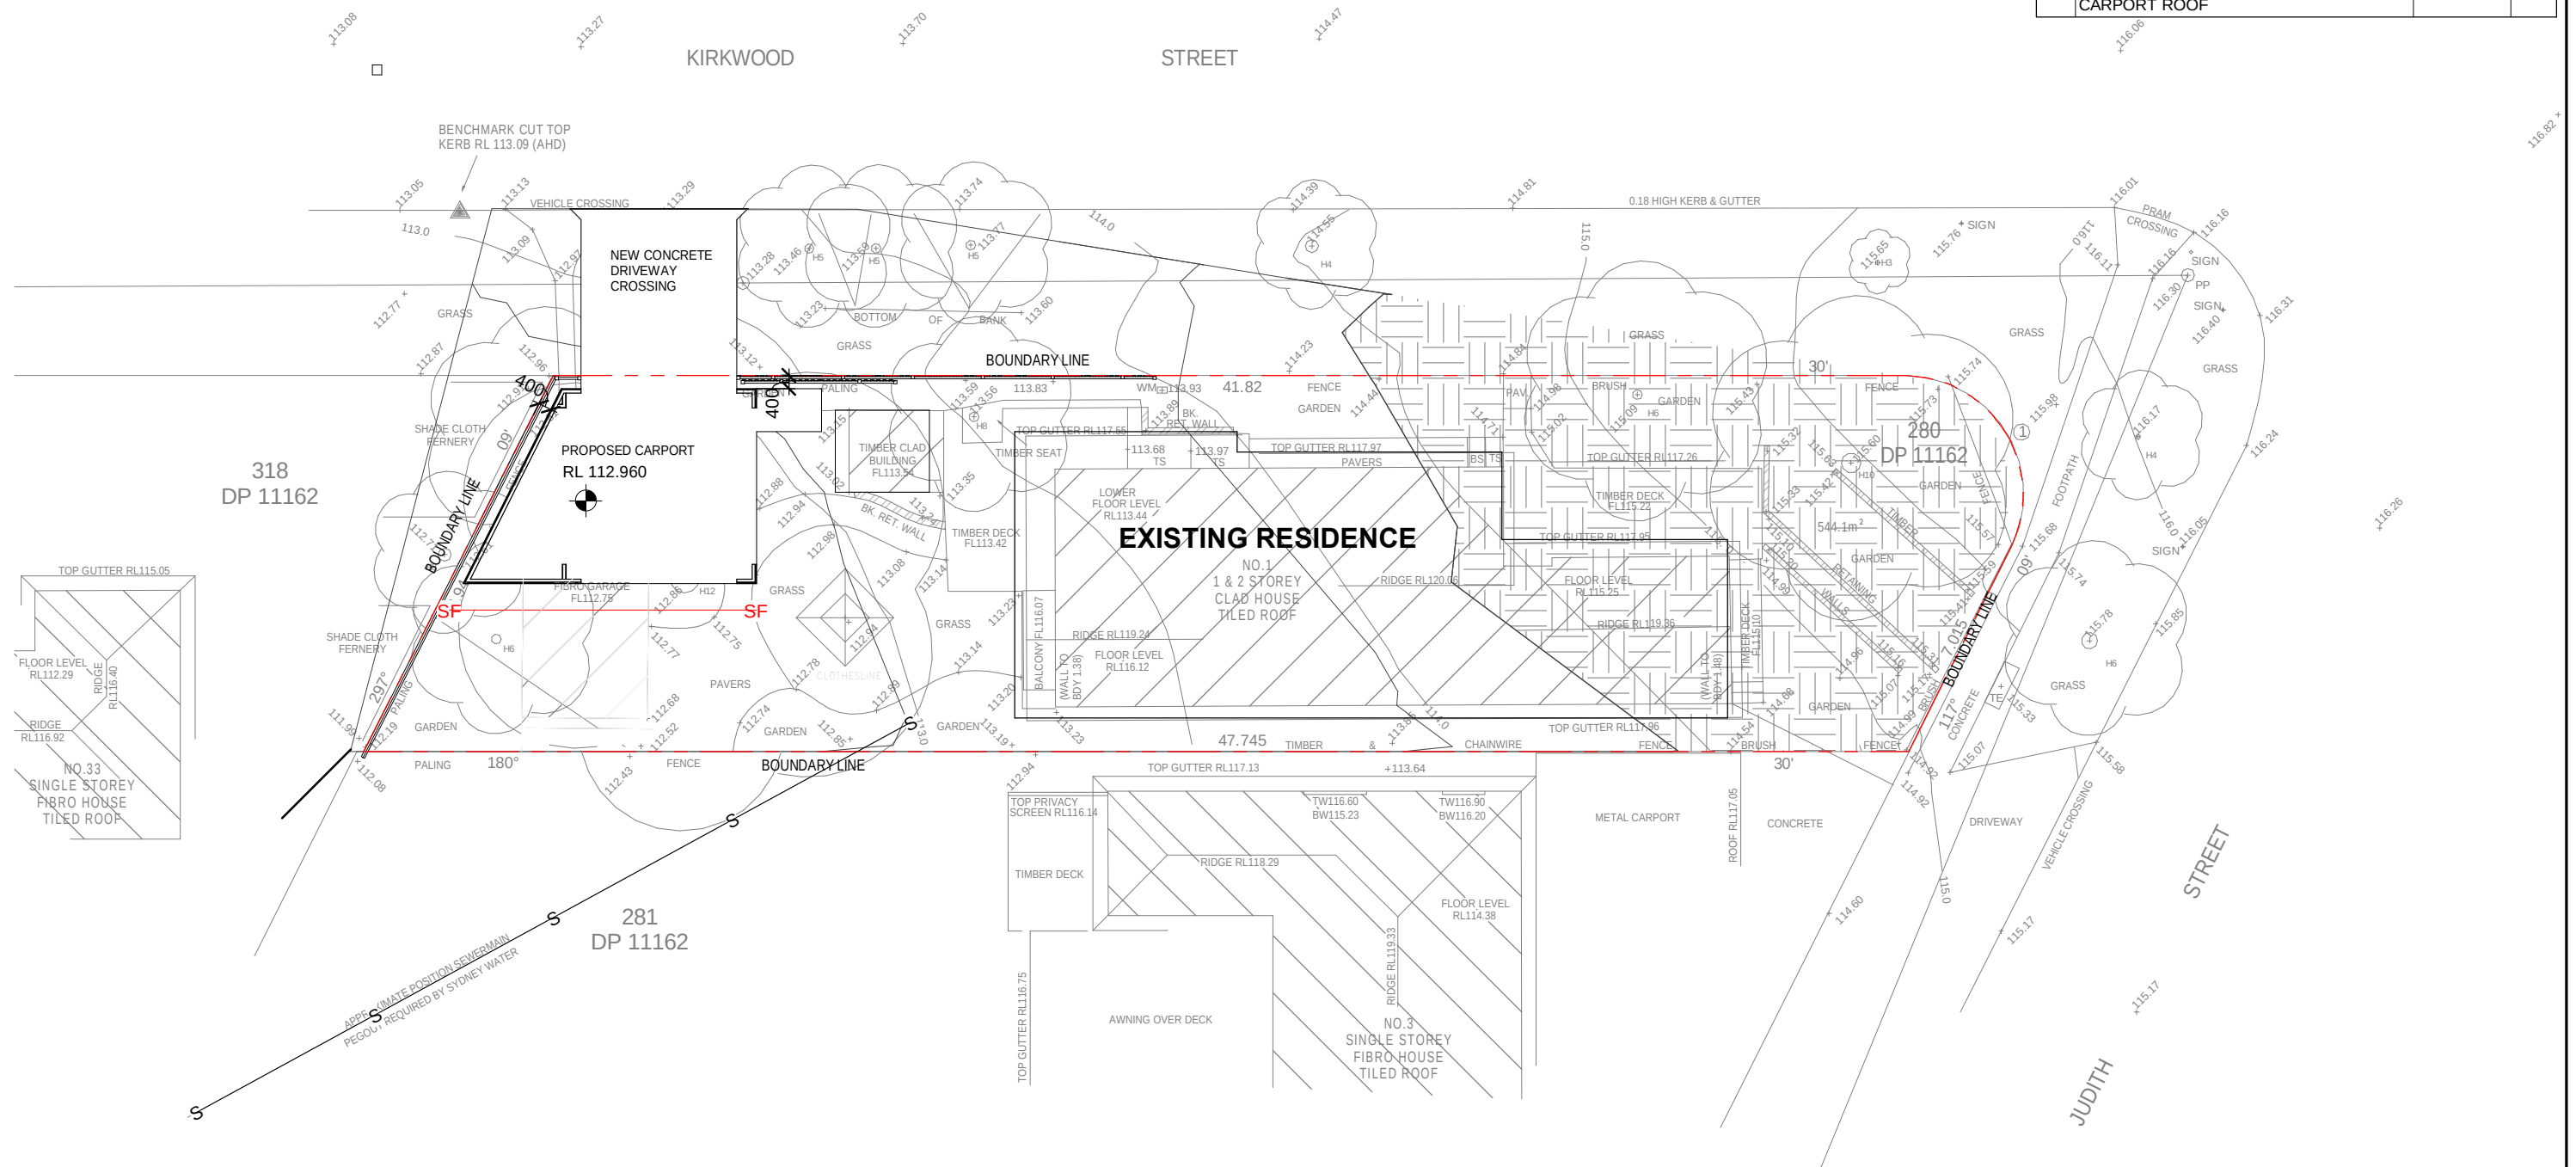

1 EROSION & SEDIMENT PLAN 1 : 200

DOCUMENTATION BY:

SUITE 302
5 CELEBRATION DRIVE
NORWEST BUSINESS PARK
BELLA VISTA NSW 2153
ABN 15 078 937 238



PHONE: (02) 8883 4344

EMAIL: kjrdrafting@kjr.net.au

PROJECT: PROPOSED CARPORT & ANNEX

ADDRESS: 1 JUDITH ST SEAFORTH NSW
2092

DRAWING EROSION & SEDIMENT PLAN

DRAWN

NF

SIZE

A3

PROJECT No

KJR062

SCALE

1 : 200

SHEET REVISION

A110

B

ISSUE DATE

24/05/2019