



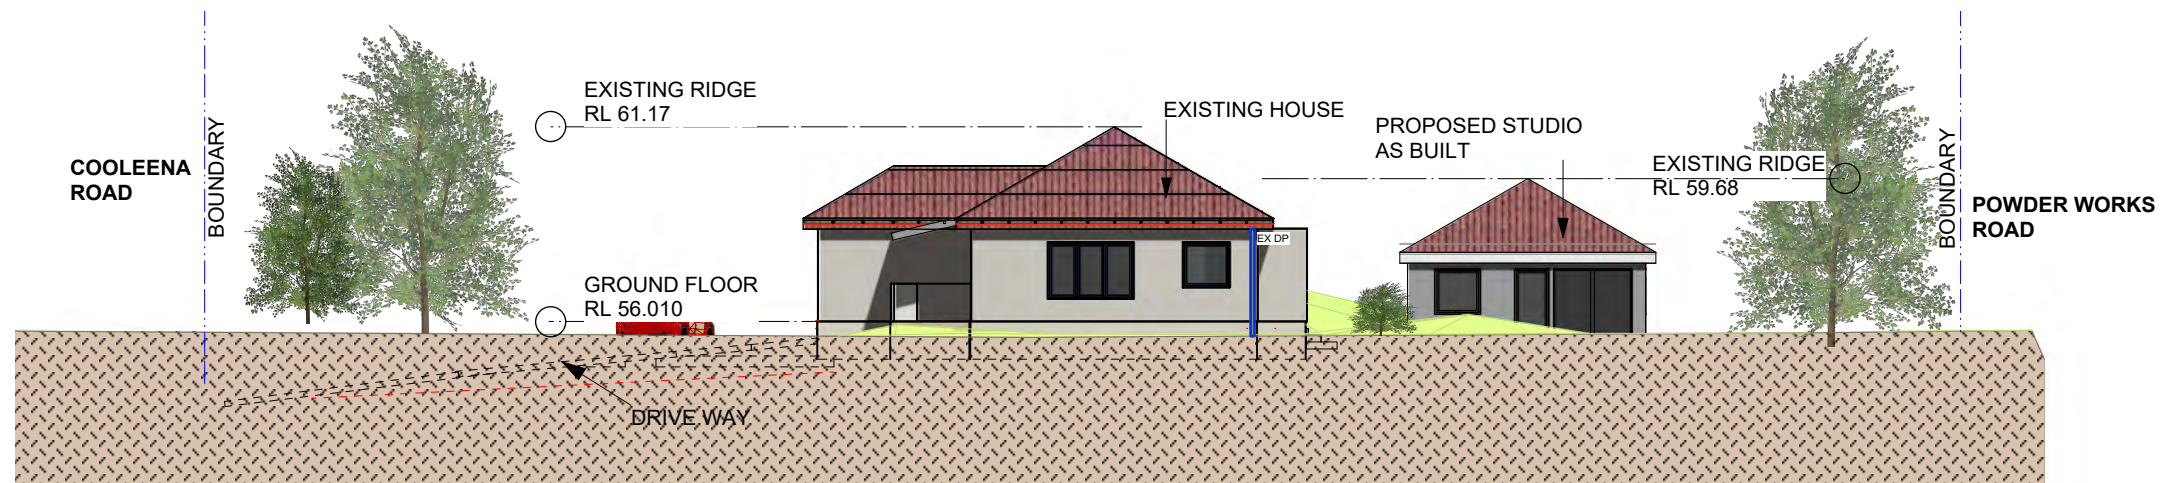

EAST ELEVATION

SCALE - 1:200 (A3)

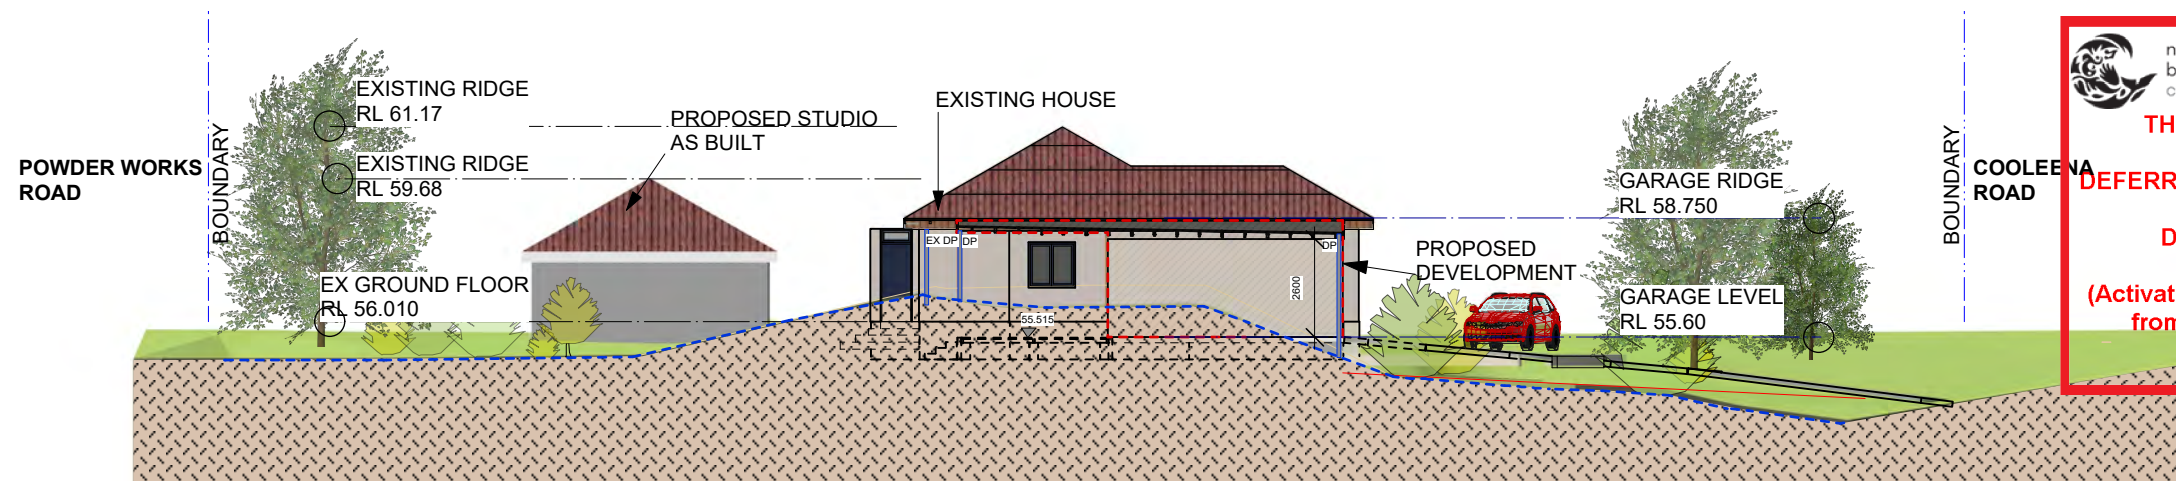

WEST ELEVATION

SCALE - 1:200 (A3)



northern
beaches
council

**THIS PLAN IS TO BE READ IN
CONJUNCTION WITH
DEFERRED COMMENCEMENT CONSENT**

DA NUMBER: DA2019/1287


**(Activation of consent must be obtained
from Northern Beaches Council)**


LEGEND

DP DOWN PIPE
EX DP EXISTING DOWN PIPE

0 3 7 M


FOR DA SUBMISSION

 			Consultant / Notes: SURVEY BY GEOMAT ENGINEERING Pty Ltd PO BOX 2086 Allambie Heights NSW 2100 PH: (02)9453 0100 E: michael@geomat.com.au	 Lyle Marshall & Partners Pty Ltd consulting engineers, transport and environmental planners & architects NOMINATED ARCHITECT : ERICA MARSHALL-MCCLELLAND : NO. 6513 Suite 31 401 Pacific Hwy Artarmon nsw 2064 phone: (02) 9436 0086 fax: (02) 9436 0082 email: lyle@lylemarshall.com.au web: www.lylemarshallandassociates.com.au   The Association of Consulting Engineers Australia	Client: TABIAN WHITE				Design By EMMC	Job No. 5171-19	
A	11/11/19	FOR DA SUBMISSION	COPYRIGHT THIS DRAWING IS THE PROPERTY OF LYLE MARSHALL AND PARTNERS P/L AND MAY ONLY BE USED FOR THE PURPOSE FOR WHICH IT WAS COMMISSIONED & IN ACCORDANCE WITH THE TERMS OF ENGAGEMENT FOR THAT COMMISSION. UNAUTHORISED USE OF THIS DRAWING IS PROHIBITED. see 1/11/19		2 COOLENA ROAD, ELANORA HEIGHTS				Drawn By EMMC	Scale 1:200@A3	
P2	15/10/19	PRELIMINARY			Reviewed By EMMC	Date 11.11.19	Sheet No. 12	Issue			
P1	27/06/19	FOR CONSULTANT COORDINATION			Passed By EMMC	Date of Issue	of A				
No.	Date	Issue Notes									

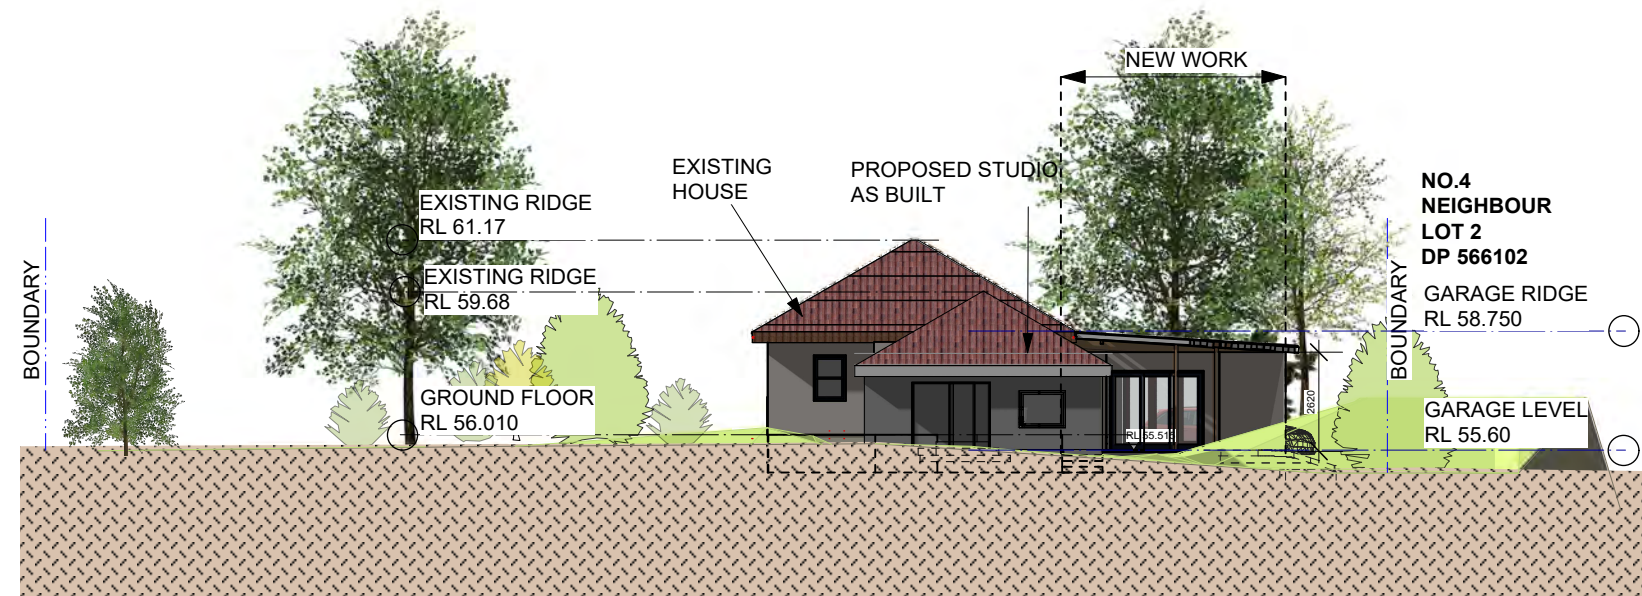

NORTH ELEVATION

SCALE - 1:200 (A3)

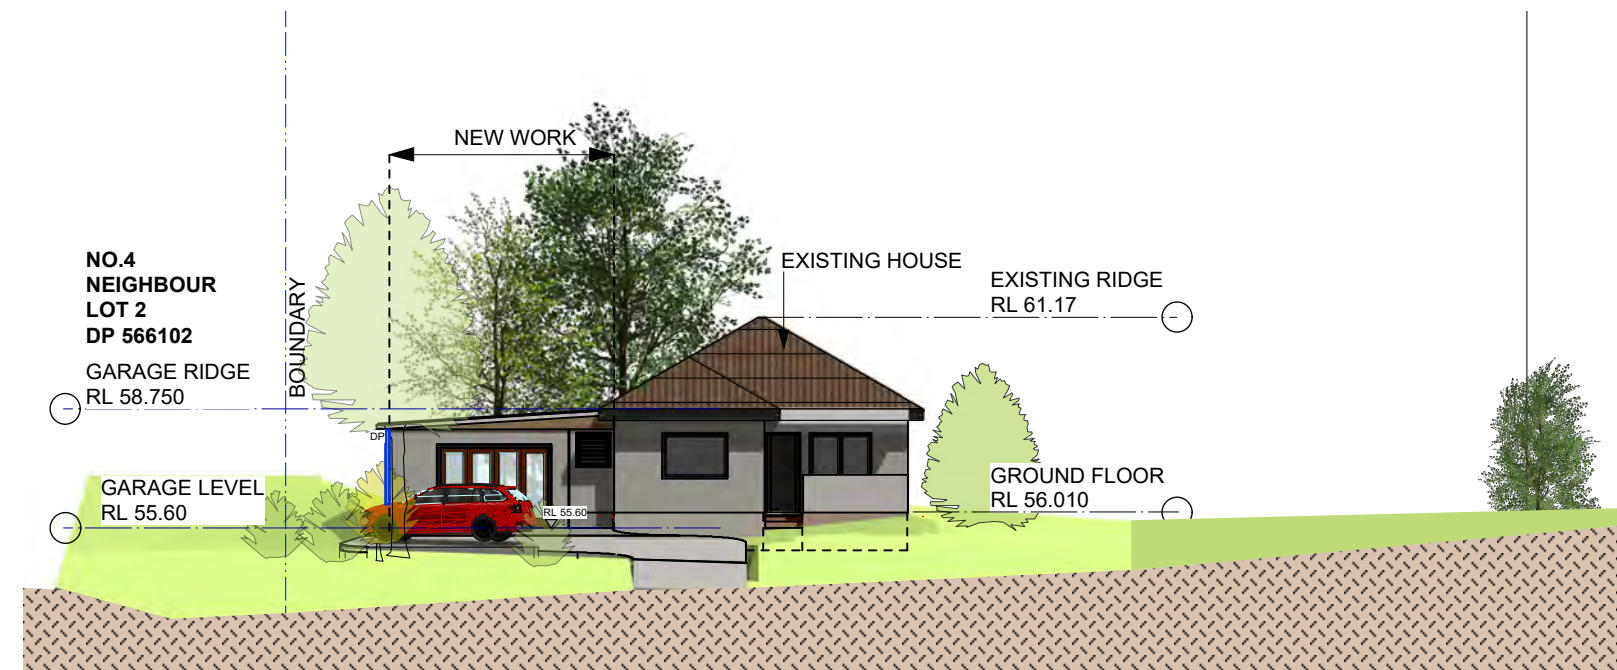

SOUTH ELEVATION

SCALE - 1:200 (A3)

 **northern beaches council**


THIS PLAN IS TO BE READ IN CONJUNCTION WITH DEFERRED COMMENCEMENT CONSENT

DA NUMBER: DA2019/1287

(Activation of consent must be obtained from Northern Beaches Council)

LEGEND

DP DOWN PIPE
EX DP EXISTING DOWN PIPE

 

FOR DA SUBMISSION

A 11/11/19 FOR DA SUBMISSION P2 15/10/19 PRELIMINARY P1 27/06/19 FOR CONSULTANT COORDINATION	Consultant / Notes: SURVEY BY GEOMAT ENGINEERING Pty Ltd PO BOX 2086 Allambie Heights NSW 2100 PH: (02)9453 0100 E: michael@geomat.com.au COPYRIGHT THIS DRAWING IS THE PROPERTY OF LYLE MARSHALL AND PARTNERS PTY LTD AND MAY ONLY BE USED FOR THE PURPOSE FOR WHICH IT WAS COMMISSIONED & IN ACCORDANCE WITH THE TERMS OF ENGAGEMENT FOR THAT COMMISSION. UNAUTHORISED USE OF THIS DRAWING IS PROHIBITED.	 Lyle Marshall & Partners Pty Ltd consulting engineers, transport and environmental planners & architects NOMINATED ARCHITECT: ERICA MARSHALL-MCCLELLAND : NO. 6513 Suite 31 401 Pacific Hwy Artarmon nsw 2064 phone: (02) 9436 0086 fax: (02) 9436 0082 email: lyle@lylemarshall.com.au web: www.lylemarshallandassociates.com.au   The Association of Consulting Engineers Australia	Client: TABIAN WHITE 2 COOLENA ROAD, ELANORA HEIGHTS PROPOSED ELEVATIONS - SHEET 2	Design By EMMC Drawn By EMMC Reviewed By EMMC Passed By EMMC	Job No. 5171-19 Scale 1:200@A3 Date 11.11.19 Date of Issue Sheet No. 13 of Issue A
---	---	--	--	--	--