

1 SITE PLAN

1:100

NOTES

- NEW ENTRY CONFIGURATION, SINGLE GATE ONTO PAVED LANDING
- 500mm SANDSTONE (TO MATCH EXISTING) WALL AS PLANTER, TRANSPLANTED FRANGIPANI AS SPECIMEN, LOW MIXED PLANTING BENEATH.
- RETAIN EXISTING BOUNDARY WALL/ FENCE, TRAIN CLIMBERS OVER WIRES UP TO APPROXIMATELY 2m HIGH ALONG ENTIRE BOUNDARY EXTENTS.
- SANDSTONE STEPPERS IN GRAVEL SURROUNDS TO LEAD TO FRONT LAWN
- MIXED PLANTINGS TO MATCH EXISTING FRONT SCHEDULE
- RETAIN EXISTING FRONT LAWN AND GARDENS
- SANDSTONE PAVED ENTRY PATH, LOW MOUNDED PLANTING - TRACHELOSPERMUM 'TRICOLOUR' ALONG HOUSE SIDE
- CONTINUE CLIMBERS ON WIRES TO 2M HIGH - TRACHELOSPERMUM JASMINOIDES + BOUGAINVILLEA 'PURPLE CASCADE'
- PAVED LANDING AT ENTRY WITH CLUSTER OF POTS
- JASMINE TRAINED ONTO WALL AS GREEN FACADE TO STREETSCAPE
- LARGE SAWN SANDSTONE SLABS OR OFF FORM CONCRETE AS STEPPERS, CREATE GARDEN BED AGAINST WALL FOR CLIMBERS OVER EAVE
- NEW RETAINING WALL TO EDGE OF LAWN
- 200mm GAP BETWEEN DECK AND NEIGHBORS GARAGE TO RETAIN FICUS
- PRE FABRICATED SWIMMING POOL TO SUPPLIERS SPECIFICATION
- STEEL ROD AND FLAT BAR POOL FENCE AT NORTHERN END, BLOCK WALL REQUIRE TO FIX POOL FENCE ONTO, GLAZED FENCING TO CLOSE REMAINDER OF POOL AREA
- SANDSTONE FINISH TO ROOF TERRACE
- 1.2m HIGH PLANTER BOX TO PERIMETER, OFF FORM CONCRETE FINISH 3X TRANSPLANTED FRANGIPANI + MIXED SHRUBS + TRAILING SPECIES - REFER TO IMAGES + SCHEDULE
- RETAIN EXISTING AVOCADO TREE + SCREEN PLANTINGS, BIN STORE AREA
- GROVE PLANTING OF LOCAL NATIVE TREES - ELAEOCARPUS RETICULATUS + CYATHEA AUSTRALIS (REMOVE 1X GOLDEN CONIFER)

2 LANDSCAPE AREA CALCULATIONS

1:200

© 2022 Formed Gardens Pty Ltd. ABN 29 123 977 702 All rights reserved. This drawing is copyright and shall not be reproduced or copied in any form or by any means (graphic, electronic or mechanical including photocopy) without the written permission of Formed Gardens Pty Ltd. Any license, expressed or implied, to use this document for any purpose what so ever is restricted to the terms of the written agreement between Formed Gardens Pty Ltd and the instructing party.

The contractor shall check and verify all work on site (including work by others) before commencing the landscape installation. Any discrepancies are to be reported to the Project Manager or Landscape Architect prior to commencing work. Do not scale this drawing. Any required dimensions not shown shall be referred to the Landscape Architect for confirmation.


Issue	Description	Drawn	Check	Date
C	FOR DA	JW	BL	16.03.2022
B	LANDSCAPE CONCEPT PLAN	JW	BL	01.02.2022
A	LANDSCAPE CONCEPT PLAN	JW	BL	14.12.2021

Legend

	Retain/protect existing tree		Paving
	Proposed specimen tree		Timber decking
	Planted areas		Gravel areas
	Refer key & notes		Retaining wall
	Climber species planting		Existing levels
	Turf areas		Proposed levels

	Frameless glass pool fence
	Batten pool fence
	Stone steppers
	Existing levels
	Proposed levels

North point

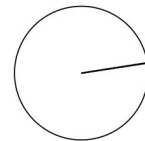

Scale

1:100 @ A2
0 0.5 1 2 3m

PROPOSED PLANT SCHEDULE


QTY.	BOTANICAL NAME	COMMON NAME	MATURE HEIGHT	MATURE SPREAD	POT SIZE
ENTRY + ROOF GARDEN SPECIES					
7	<i>Westringia fruticosa</i>	Coastal Westringia	2m	4m	200mm
9	<i>Senecio 'Chalk Sticks'</i>	Blue Chalk Sticks	0.4m	0.5m	140mm
5	<i>Helichrysum italicum</i>	Curry Plant	0.5m	0.8m	140mm
15	<i>Festuca glauca</i>	Elijah Blue	0.3m	0.5	140mm
24	<i>Viola hederacea</i>	Native Violet	Spreading	Spreading	100mm
12	<i>Salvia rosmarinus 'Prostratus'</i>	Creeping Rosemary	Spreading	Spreading	200mm
20	<i>Delosperma cooperi</i>	Trailing Ice Plant	Spreading	Spreading	140mm
20	<i>Myoporum parvifolium</i>	Creeping Boobialla	Spreading	Spreading	140mm
40	<i>Zoysia tenuifolia</i>	No Mow Grass	Spreading	Spreading	140mm
4	<i>Plumeria</i>	Frangipani	6m	5m	FROM SITE
2	<i>Bougainvillea glabra</i>	Purple Cascade	Climbing	Climbing	300mm
7	<i>Poa labillardieri 'Eskdale'</i>	Tussock Grass	500mm	500mm	140mm
7	<i>Carissa macrocarpa 'Emerald Star'</i>	Natal Plum	1m	1m	300mm
9	<i>Lomandra 'Lime Tuff'</i>	Lime Tuff	0.6m	0.6m	200mm
Climbers					
20	<i>Trachelospermum jasminoides</i>	Chinese Star Jasmine	Climbing	Climbing	140mm
16	<i>Trachelospermum jasminoides 'Tricolour'</i>	Tricolour Jasmine	Spreading	Spreading	140mm
20	<i>Pandorea jasminoides</i>	Bower Plant	Climbing	Climbing	140mm
2	<i>Bougainvillea glabra</i>	Purple Cascade	Climbing	Climbing	300mm
Natives / Screening					
6	<i>Elaeocarpus reticulatus</i>	Blueberry Ash	9m	4m	45L
5	<i>Cyathia australis</i>	Rough Tree Fern	10m	5m	45L

3 PLANTING SCHEDULE


formed gardens
design & construction
304/20 Dale St
Brookvale NSW 2100
Australia
Tel: (61 2) 8036 8680
Email: mail@formedgardens.com.au
Web: www.formedgardens.com.au
Formed Gardens Pty Ltd
ABN 29 123 977 702

Client:
SARA & RICHARD CRAMPTON
Project:
28 ETHEL ST BALGOWLAH NSW 2093


Drawing Name:
LANDSCAPE PLAN + LANDSCAPE CALCULATIONS + PLANTING SCHEDULE
Drawing Stage:
DEVELOPMENT APPLICATION
Job Number: **FG 21 1023**
Drawing Number: **001**
Rev: **C**

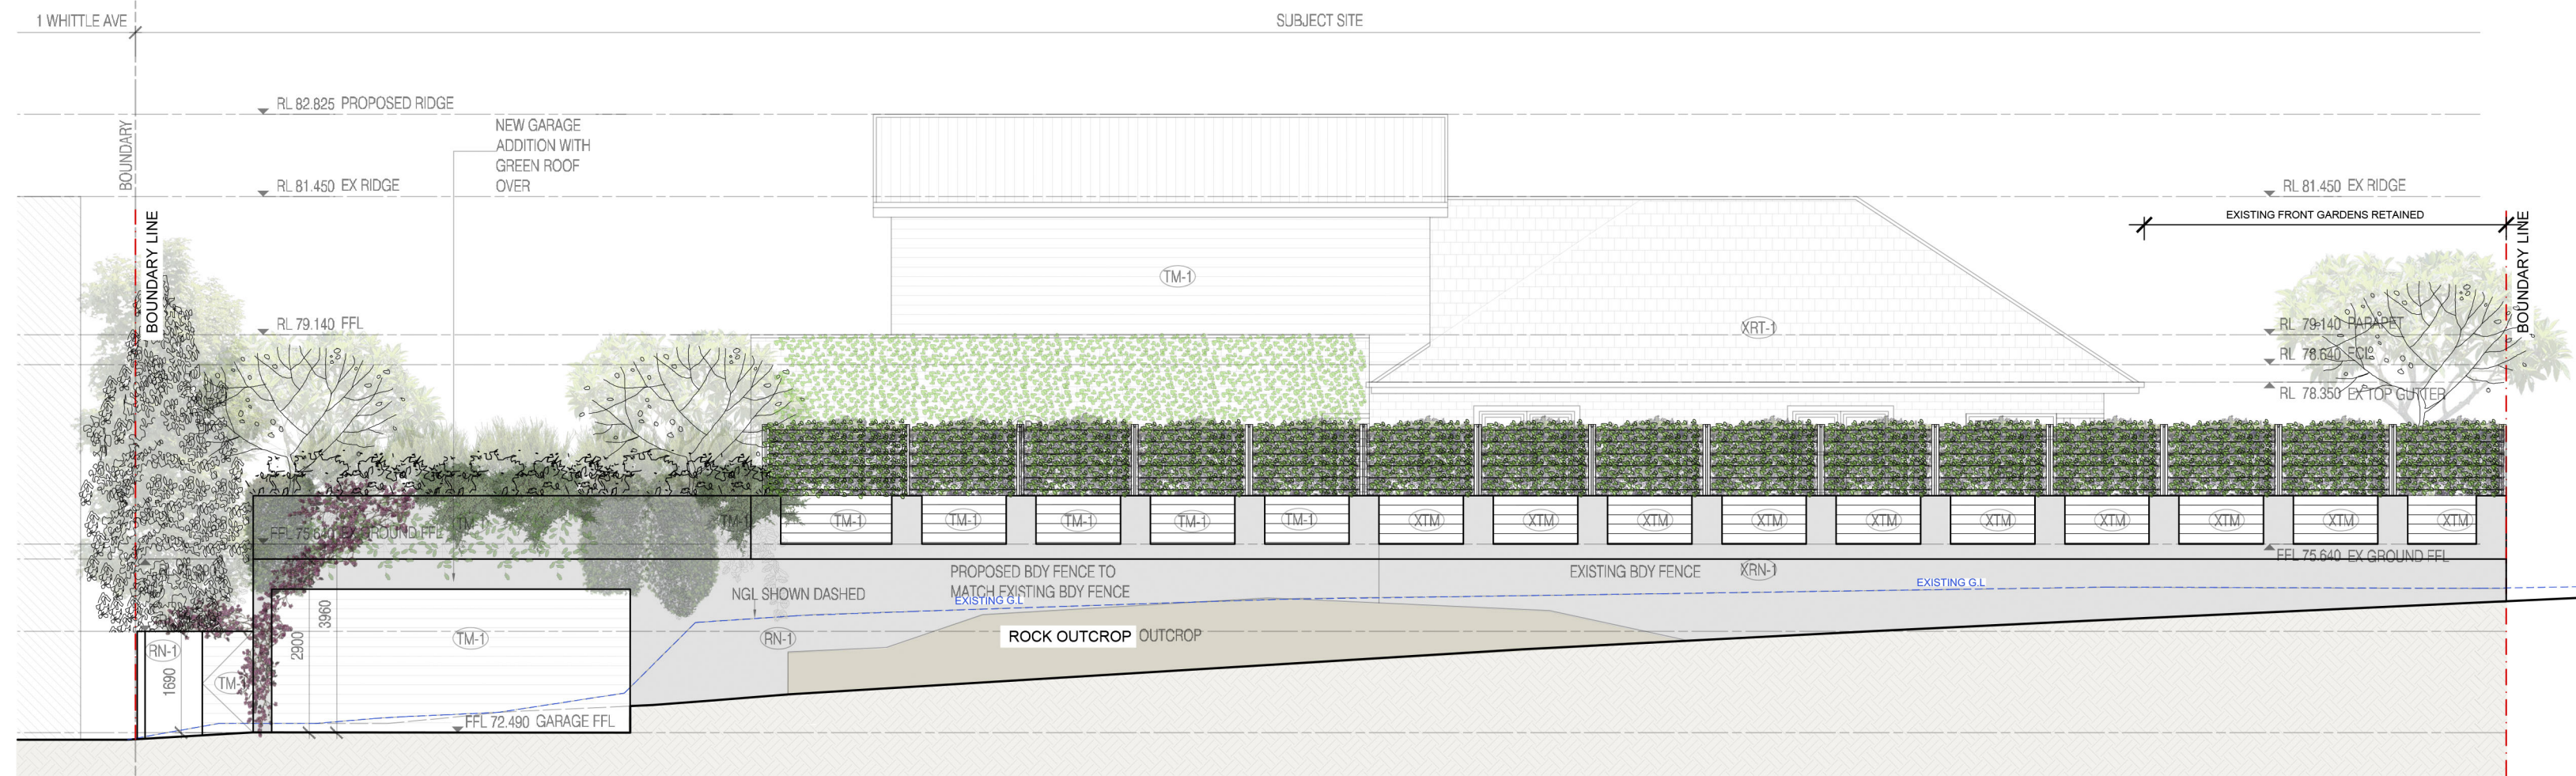

1 WHITTLE AVE STREETSCAPE ELEVATION
1:100

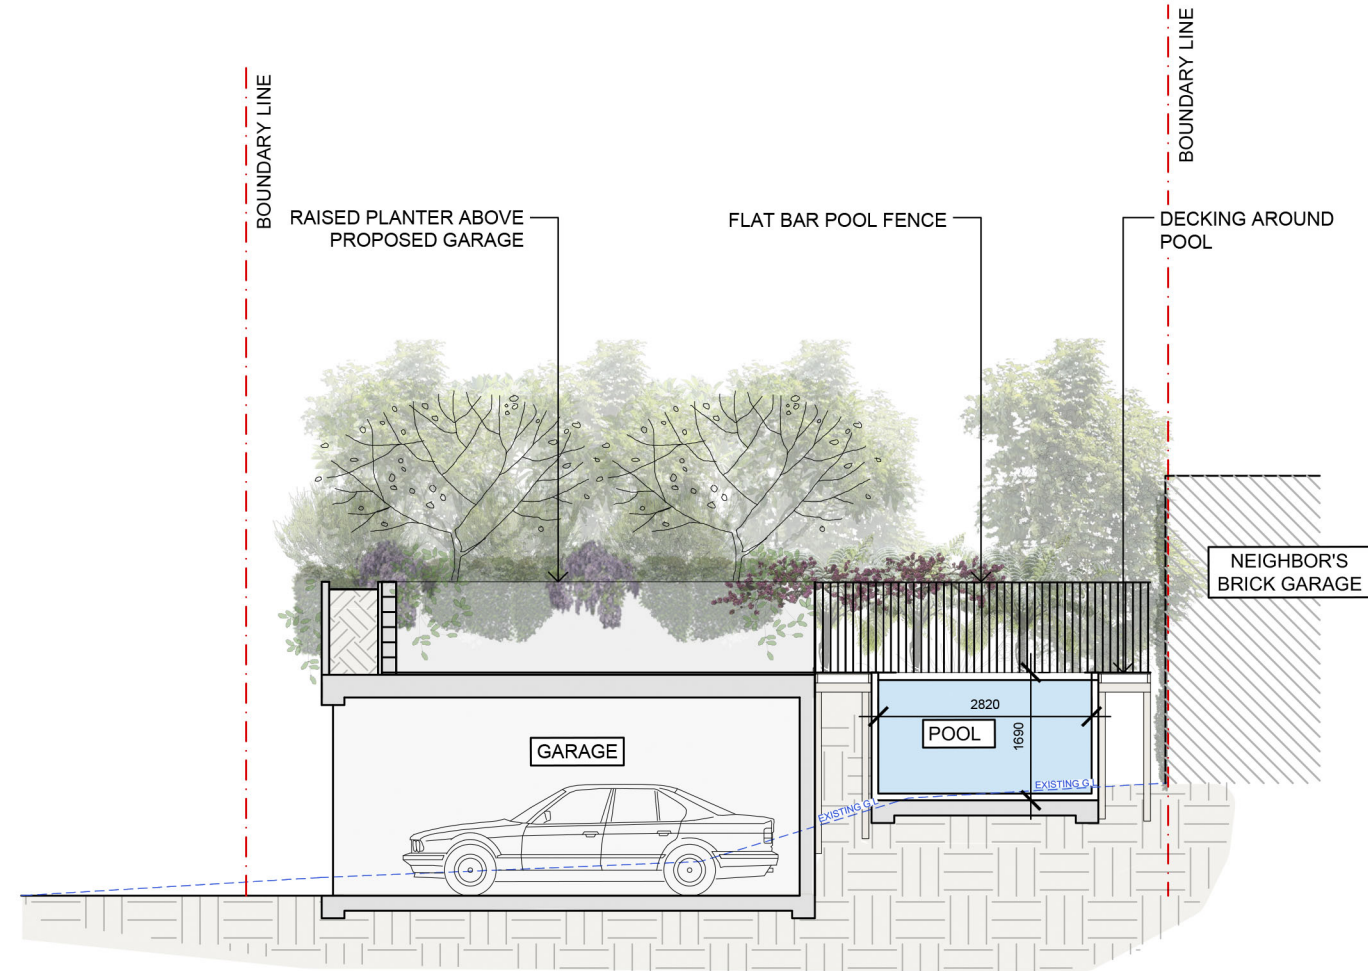

2 SECTION AA
1:100

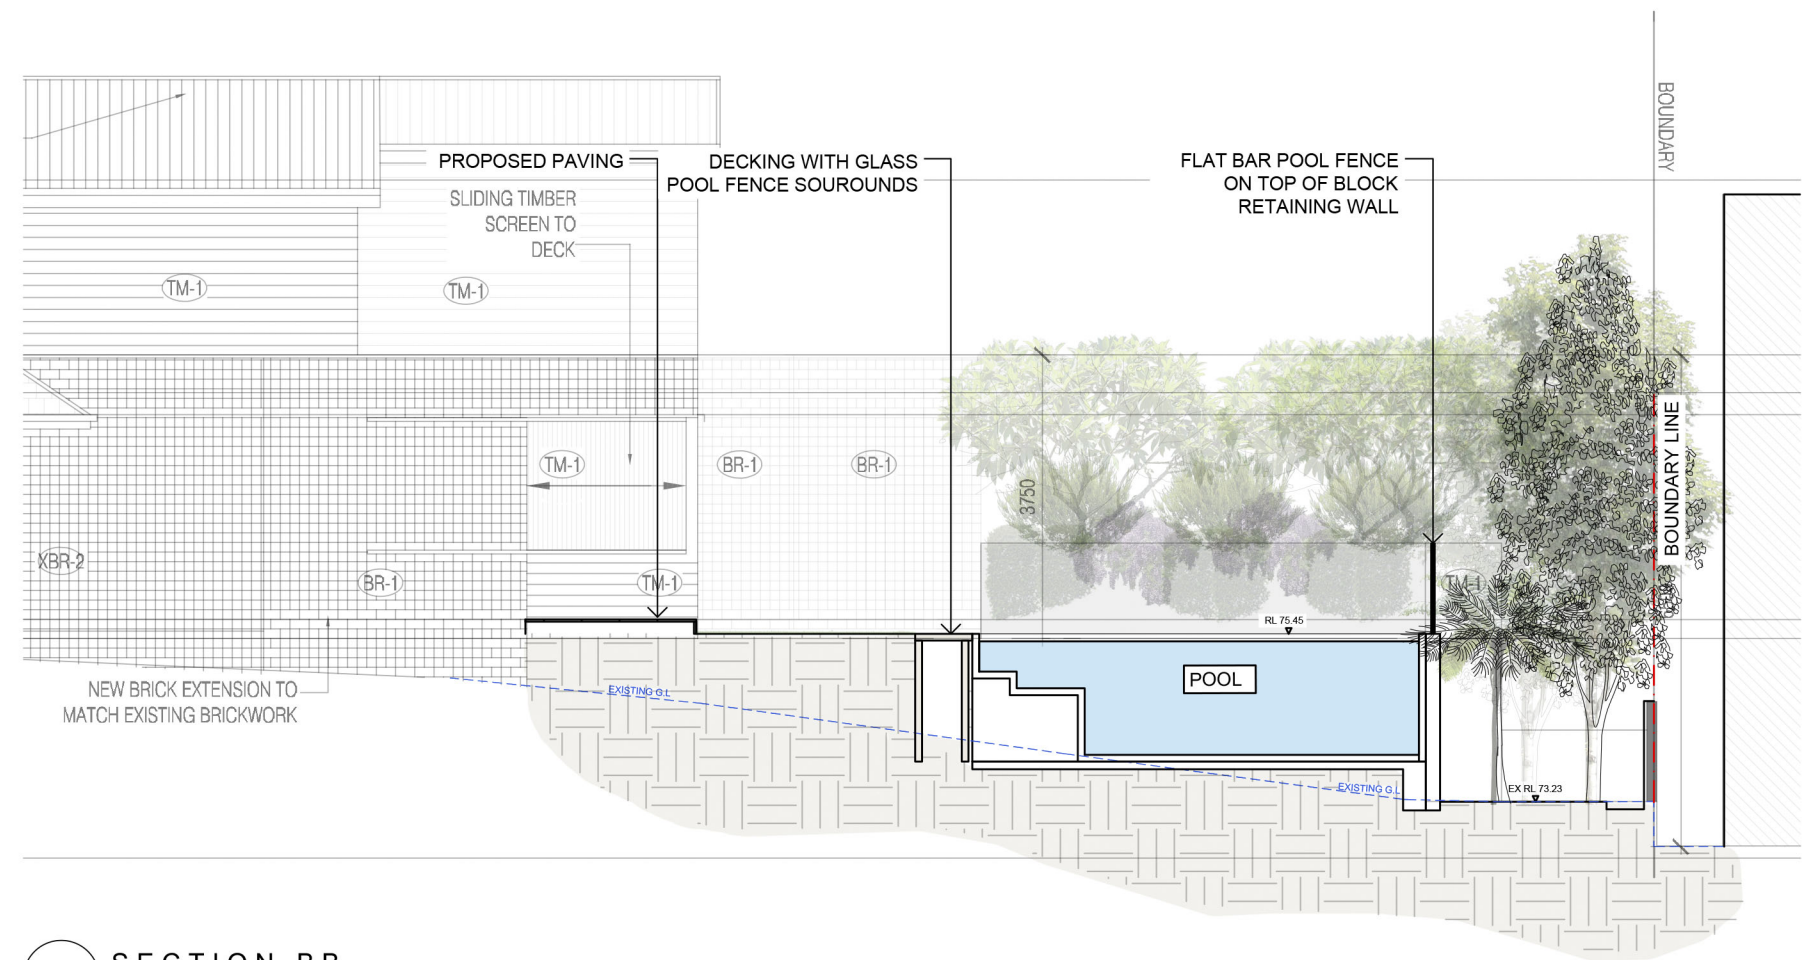

3 SECTION BB
1:100


© 2022 Formed Gardens Pty Ltd. ABN 29 123 977 702. All rights reserved.
This drawing is copyright and shall not be reproduced or copied in any form or by any means (graphic, electronic or mechanical including photocopy) without the written permission of Formed Gardens Pty Ltd. Any license, expressed or implied, to use this document for any purpose what so ever is restricted to the terms of the written agreement between Formed Gardens Pty Ltd and the instructing party.

The contractor shall check and verify all work on site (including work by others) before commencing the landscape installation. Any discrepancies are to be reported to the Project Manager or Landscape Architect prior to commencing work. Do not scale this drawing. Any required dimensions not shown shall be referred to the Landscape Architect for confirmation.

Issue	Description	Drawn	Check	Date
C	FOR DA	JW	BL	16.03.2022
B	LANDSCAPE CONCEPT PLAN	JW	BL	01.02.2022
A	LANDSCAPE CONCEPT PLAN	JW	BL	14.12.2021

Legend

North point

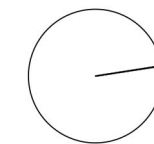

Scale



formed gardens
design & construction
304/20 Dale St
Brookvale NSW 2100
Australia
Tel: (61 2) 8036 8680
Email: mail@formedgardens.com.au
Web: www.formedgardens.com.au
Formed Gardens Pty Ltd
ABN 29 123 977 702

Client:

SARA & RICHARD
CRAMPTON

Project:

28 ETHEL ST
BALGOWLAH
NSW 2093

Drawing Name:

SECTIONS + ELEVATIONS

Drawing Stage:

DEVELOPMENT APPLICATION

Job Number:

FG 21 1023

Drawing Number:

002

Rev:

C

Sheet 2 of 2