




Portico Roof Plan Scale: 1:50

Scale: 1:50 **SCALE 1:100**

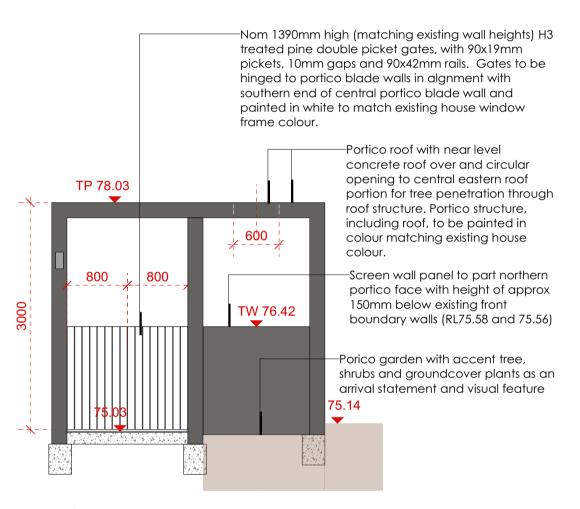

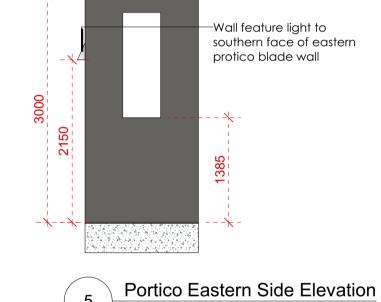


Scale: 1:50

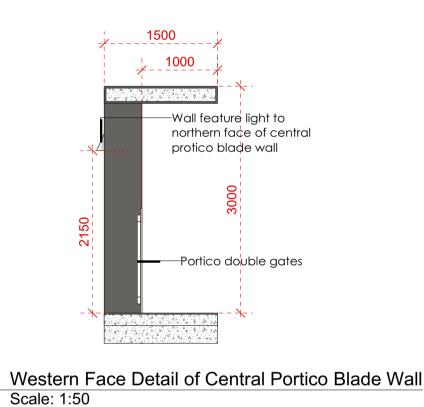




Portico Front (Southern) Elevation Scale: 1:50

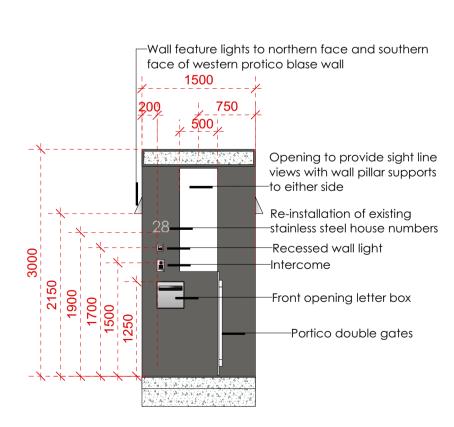

Eastern Face Detail of Western Portico Blade Wall

-Wall feature lights to northern face and southern face of western protico blade wall Portico Western Side Elevation Scale: 1:50

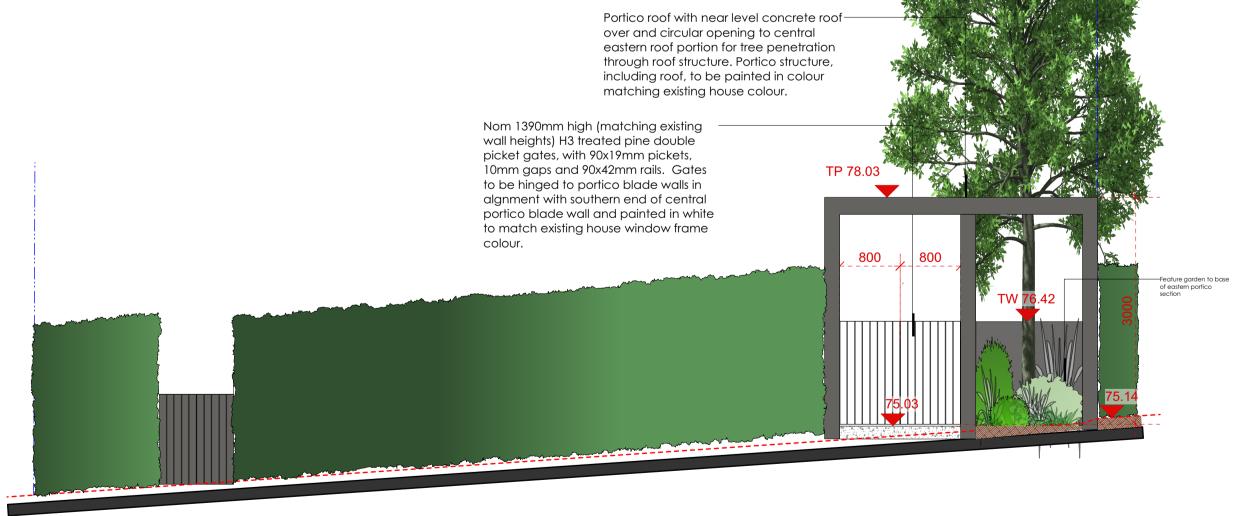

Front Boundary Elevation with Proposed Portico Scale: 1:50

Landart. HOME+GARDEN+BEYOND

Scale: 1:50

THESE DRAWINGS HAVE BEEN PREPARED BY + LANDSCAPES PTY LTD & ARE SUBJECT TO COPYRIGHT LAWS. DO NOT SCALE DRAWINGS, WORK ONLY TO FIGURED DIMENSIONS.





Mr Matt & Mrs Mandy Symons PROJECT 28 Grandview Grove Seaforth

Portico Development Plan DRAWN SCALE 1:50, 1:100, 22/02/21 CK 1:200 @A1

B 11/5/21 Adjustments to provide sight line views A 22/02/21 For Development Application DWG NO REVISION

PDP

B