


BAREENA DRIVE

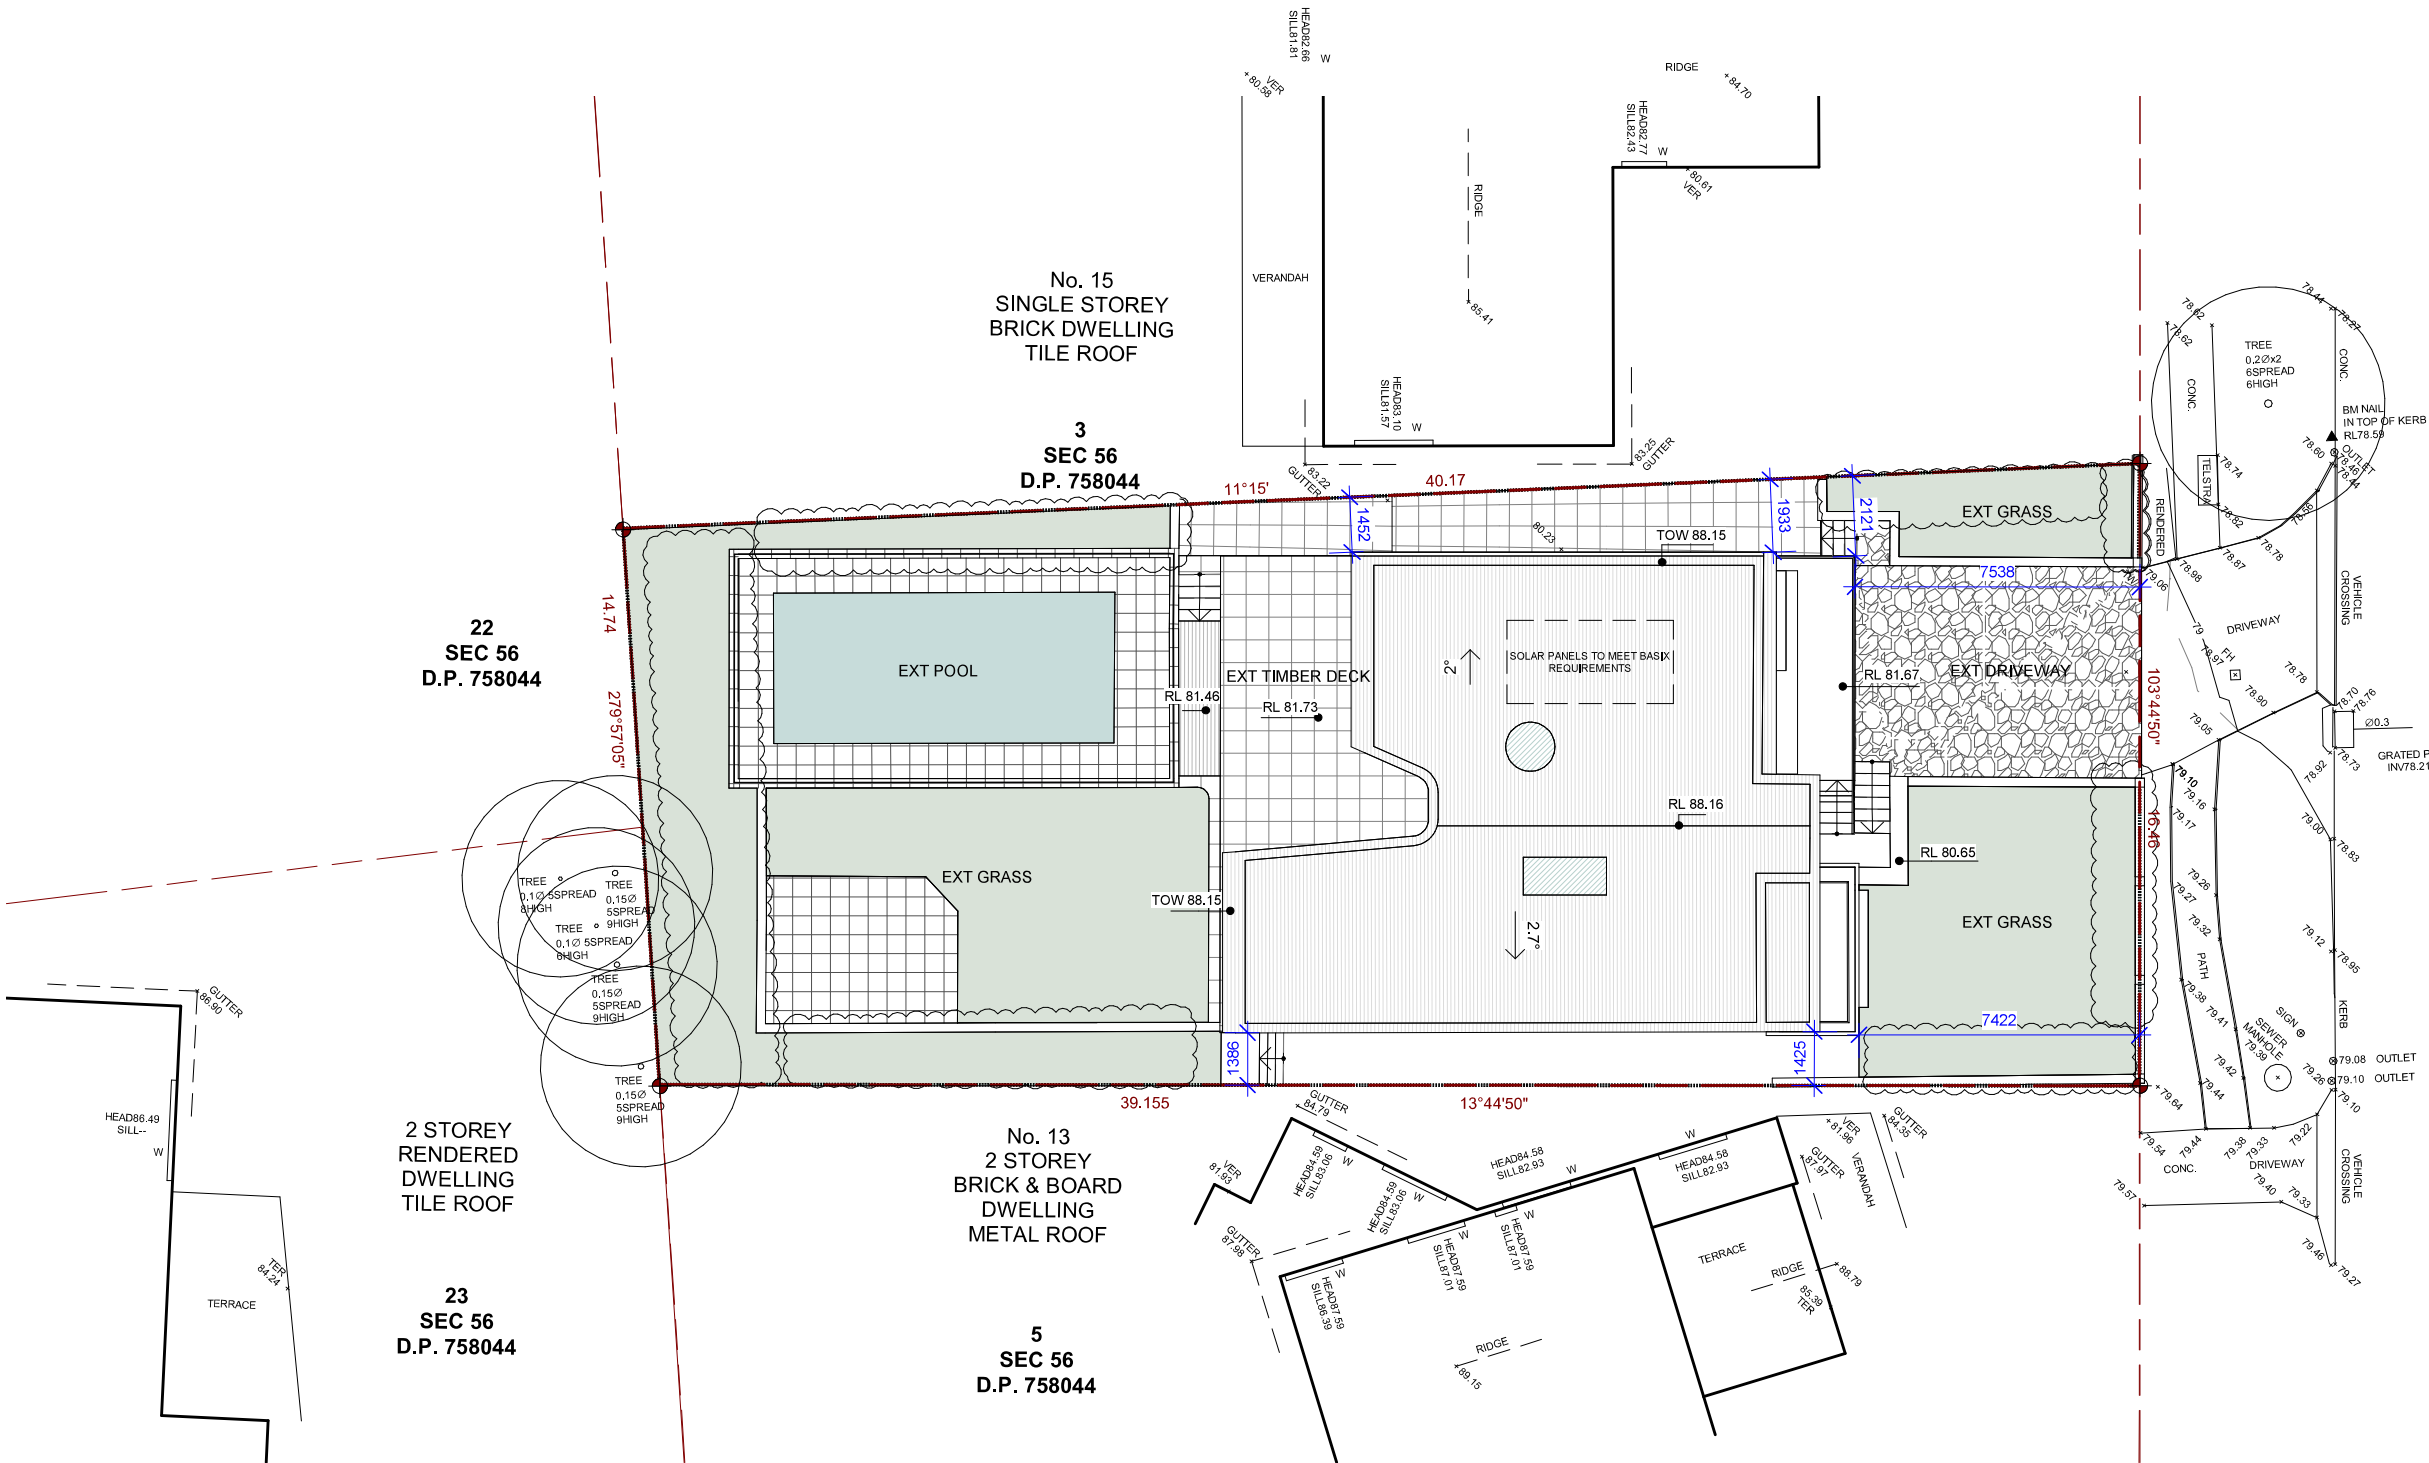

1 SITE PLAN
1 : 200

DEVELOPMENT APPLICATION ISSUE - NOT FOR CONSTRUCTION

HA S
STUDIO
hasstudio.au
02 9417 5740
hello@hasstudio.au
Suite 5.14 | 55 Miller Street
Pymont NSW 2009
Registered Architect:
Nan Hao | NSW ARB No: 12582
THIS DRAWING IS COPYRIGHT

REVISION - DESCRIPTION
A DEVELOPMENT APPLICATION ISSUE - NOT FOR CONSTRUCTION
DATE
14.10.2024

LEGEND & NOTES
EXISTING TREE TO BE RETAINED
EXISTING TREE TO BE REMOVED
PROPOSED NEW TREE

ADDRESS
14 BAREENA DRIVE, BALGOWLAH HEIGHTS, NSW 2093

DRAWN BY.
ZH
SCALE @ A3
1 : 200



PROJECT NO.
24.02
REV
A
DRAWING NO.
A202

DRAWING TITLE
SITE PLAN