


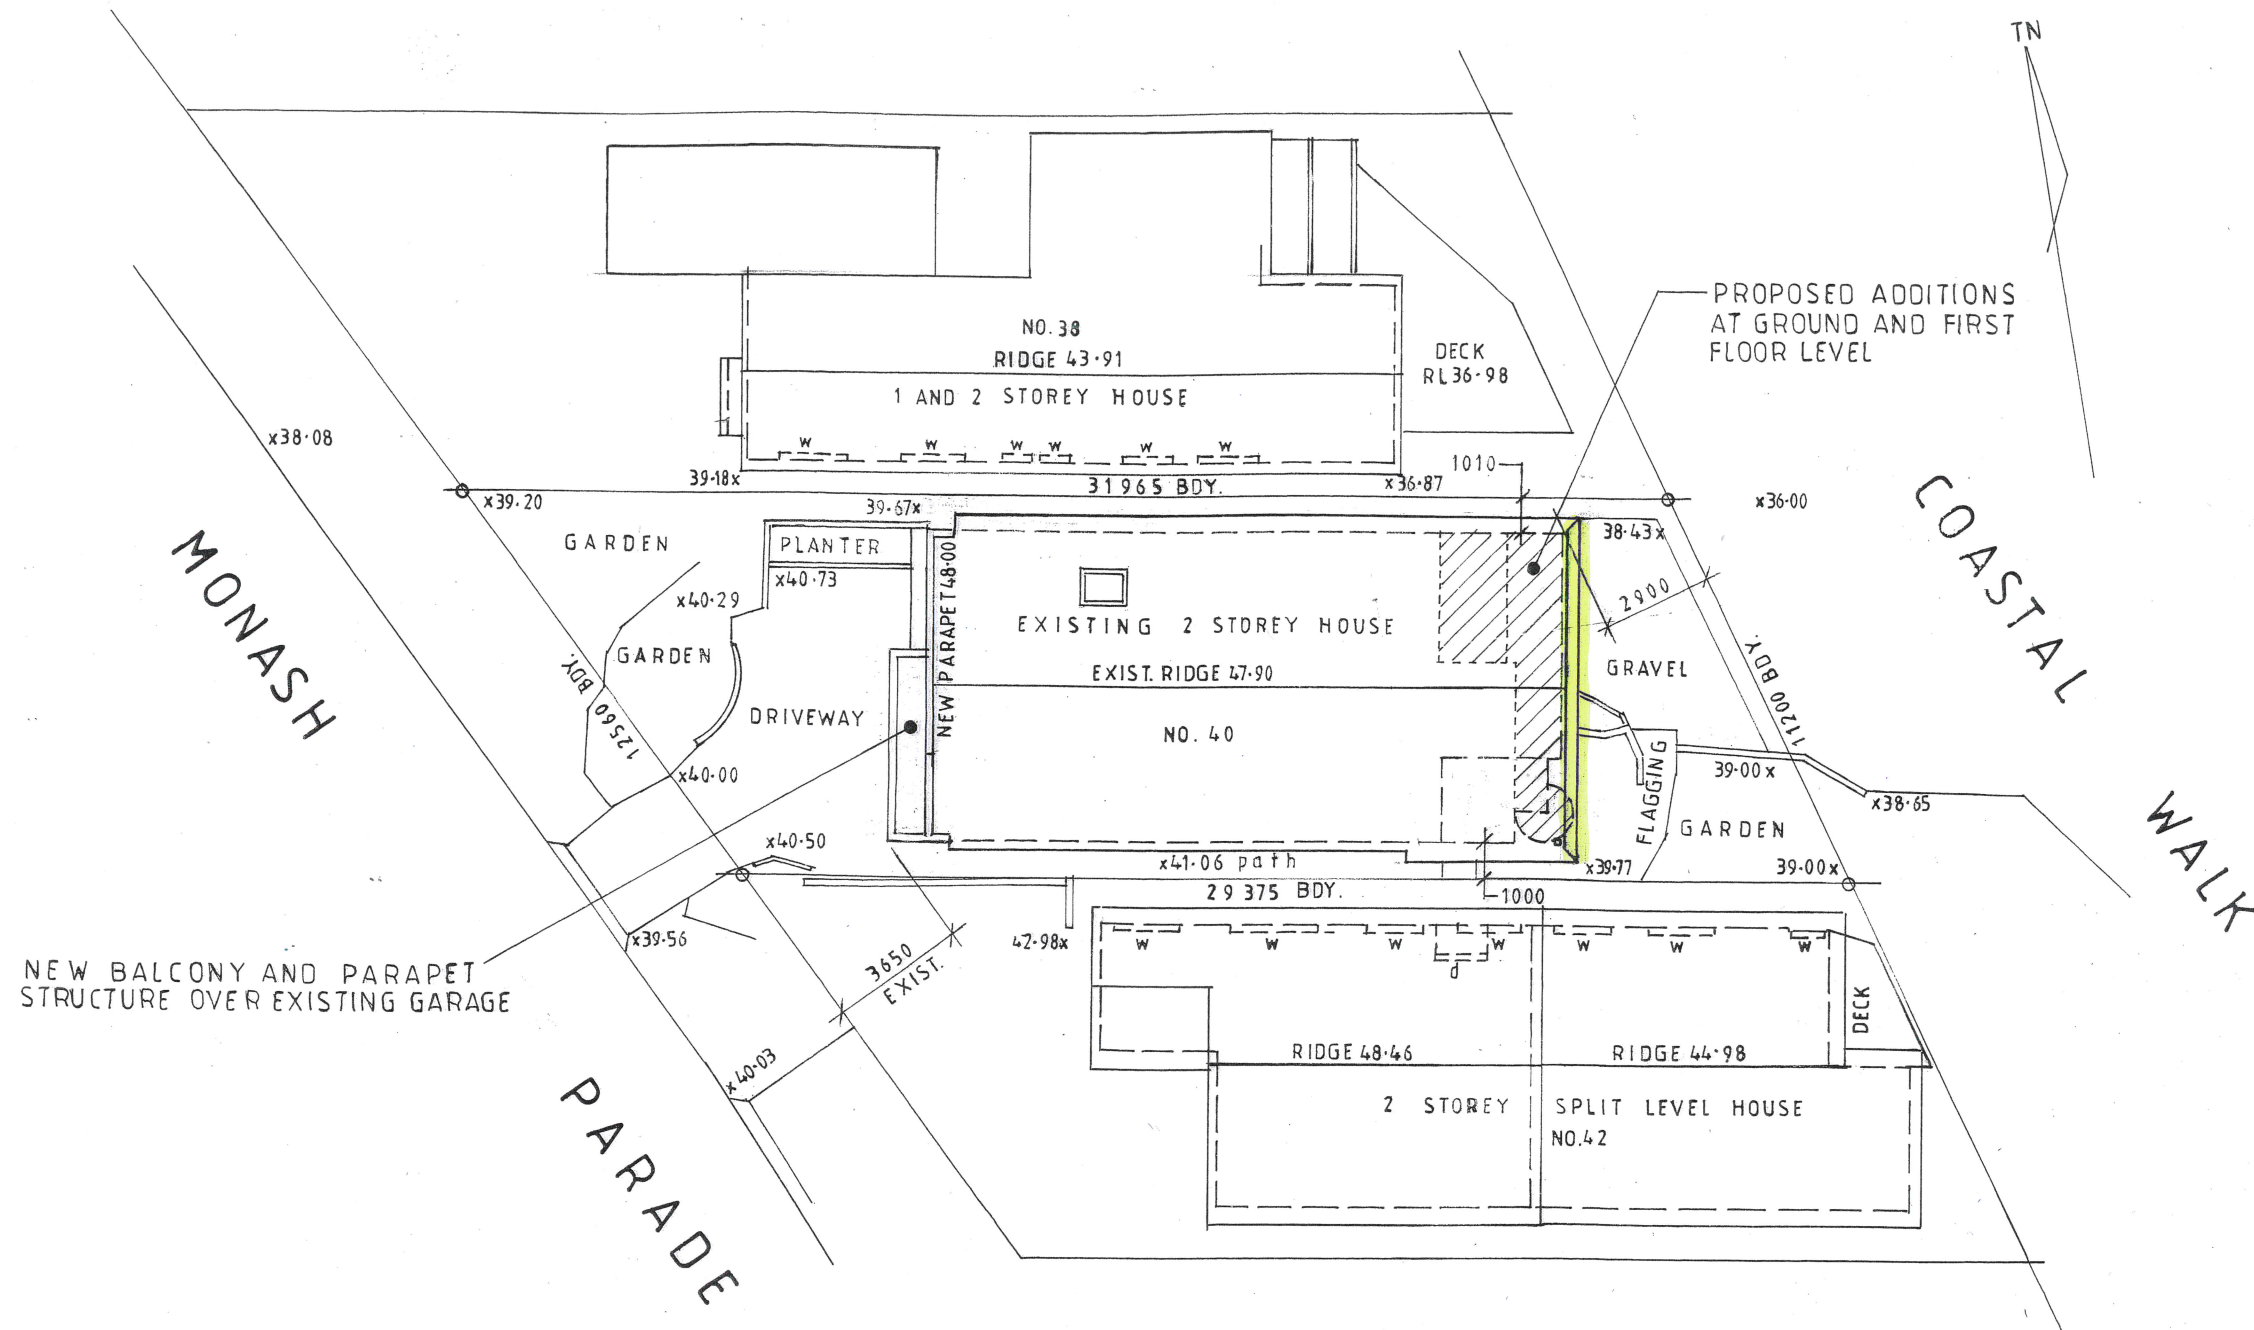

SITE PLAN

Site Calculations m2



Site Area 308.5
 Landscaped Open Space > 2m
 Existing unchanged (15.2%) 46.9

	DATE	REVISION
A	12-11-18	SKYLIGHT ADDED
B	25-11-19	EASTERN EAVE WIDTH REDUCED

 NETWORK DESIGN a.b.n.52 957 985 118 37 McKillop Road Beacon Hill 2100 M. 0417 459 596 alwayswright@optusnet.com.au	
---	--

PROPOSED ALTERATIONS 40 MONASH PARADE, DEE WHY FOR CARYN CAVANAGH		LOT 53A DP101690
--	--	------------------



SITE PLAN & CALCULATIONS		DRG. NO. 08-16-MON
DATE AUGUST 2016	DRAWN J. WRIGHT	SCALE 1:200
		SHEET NO. 5B

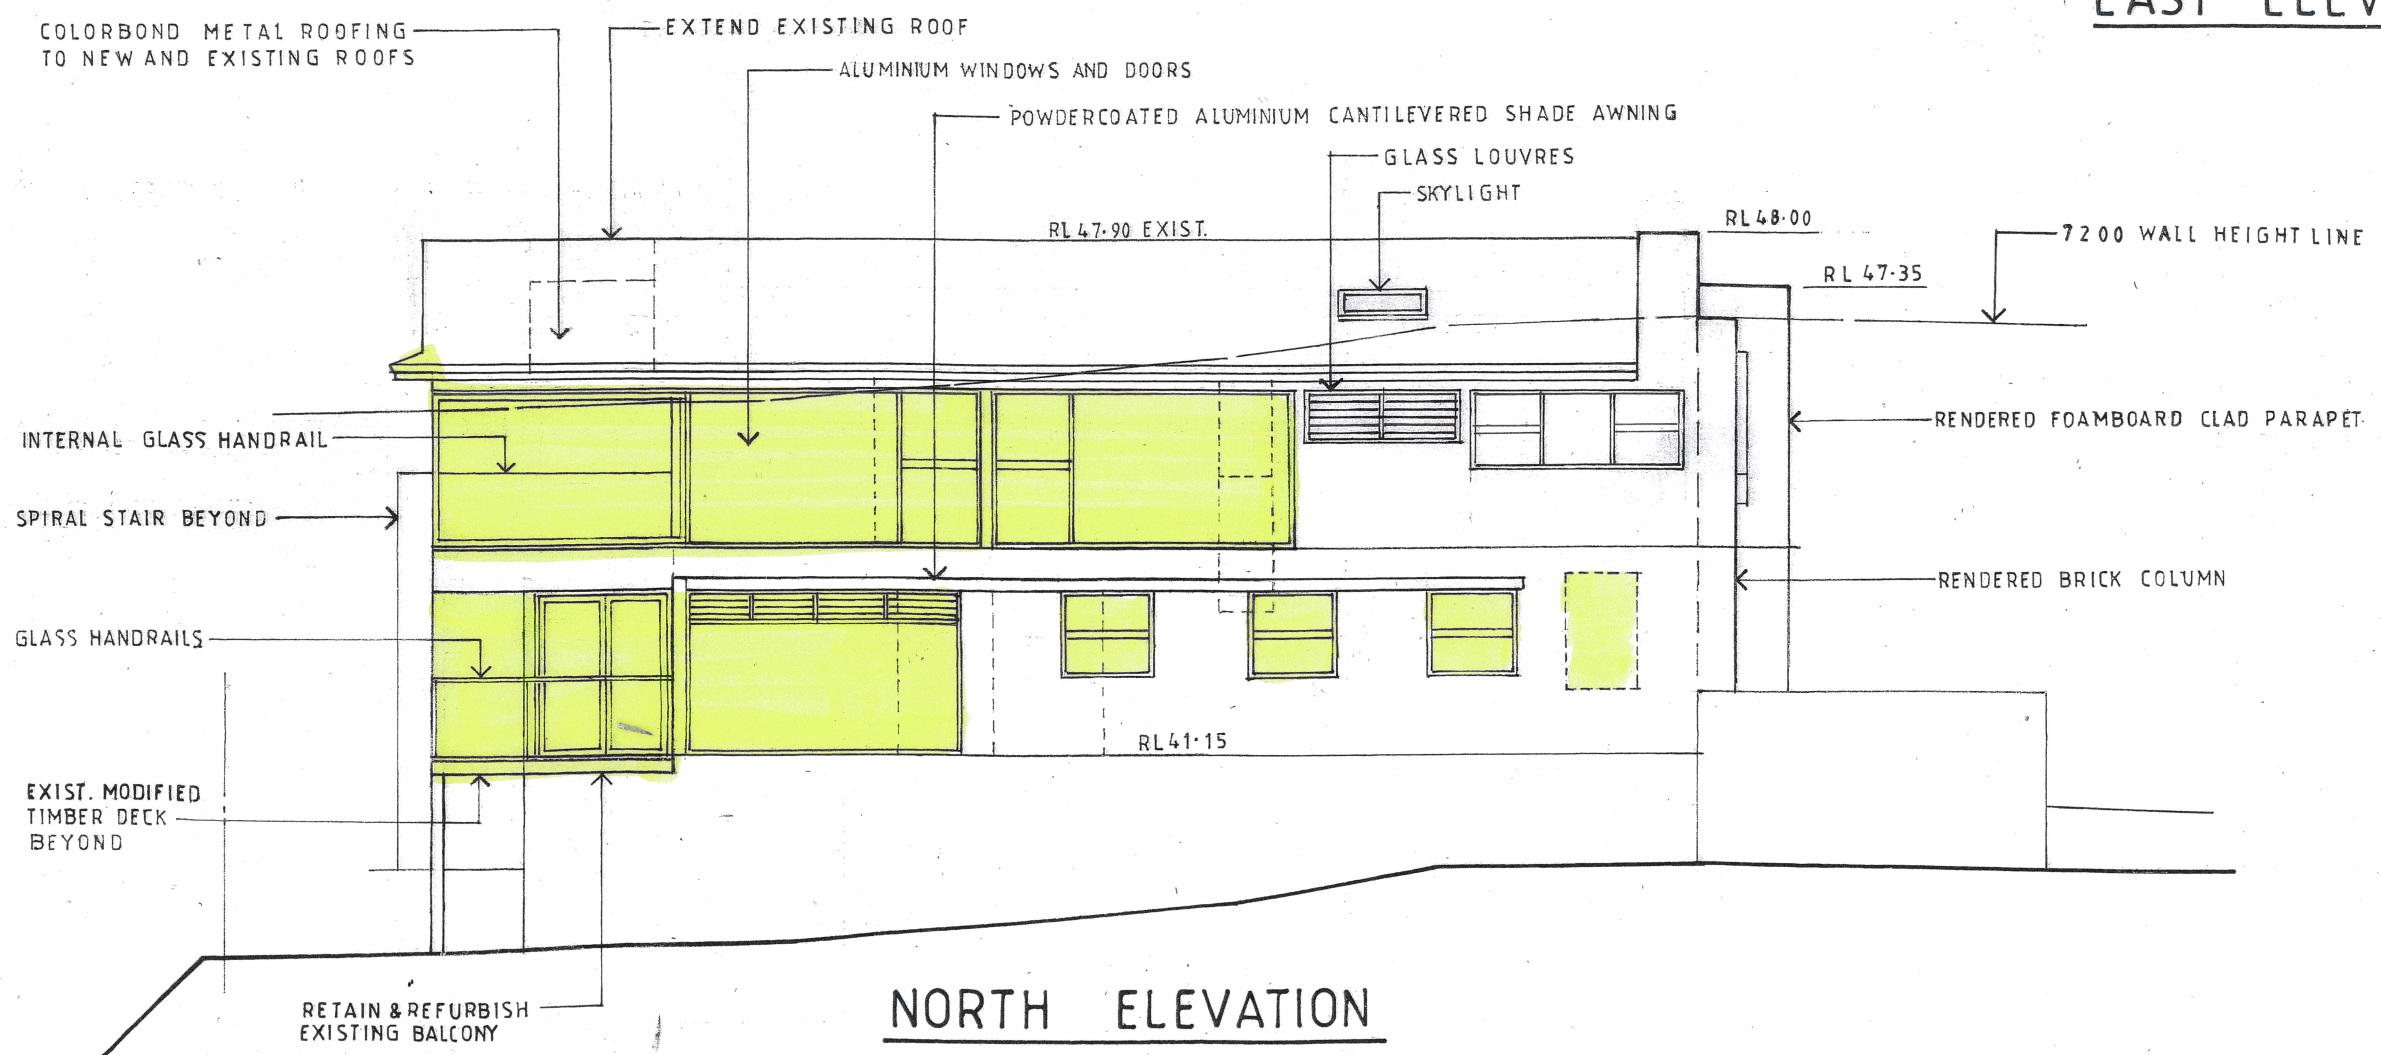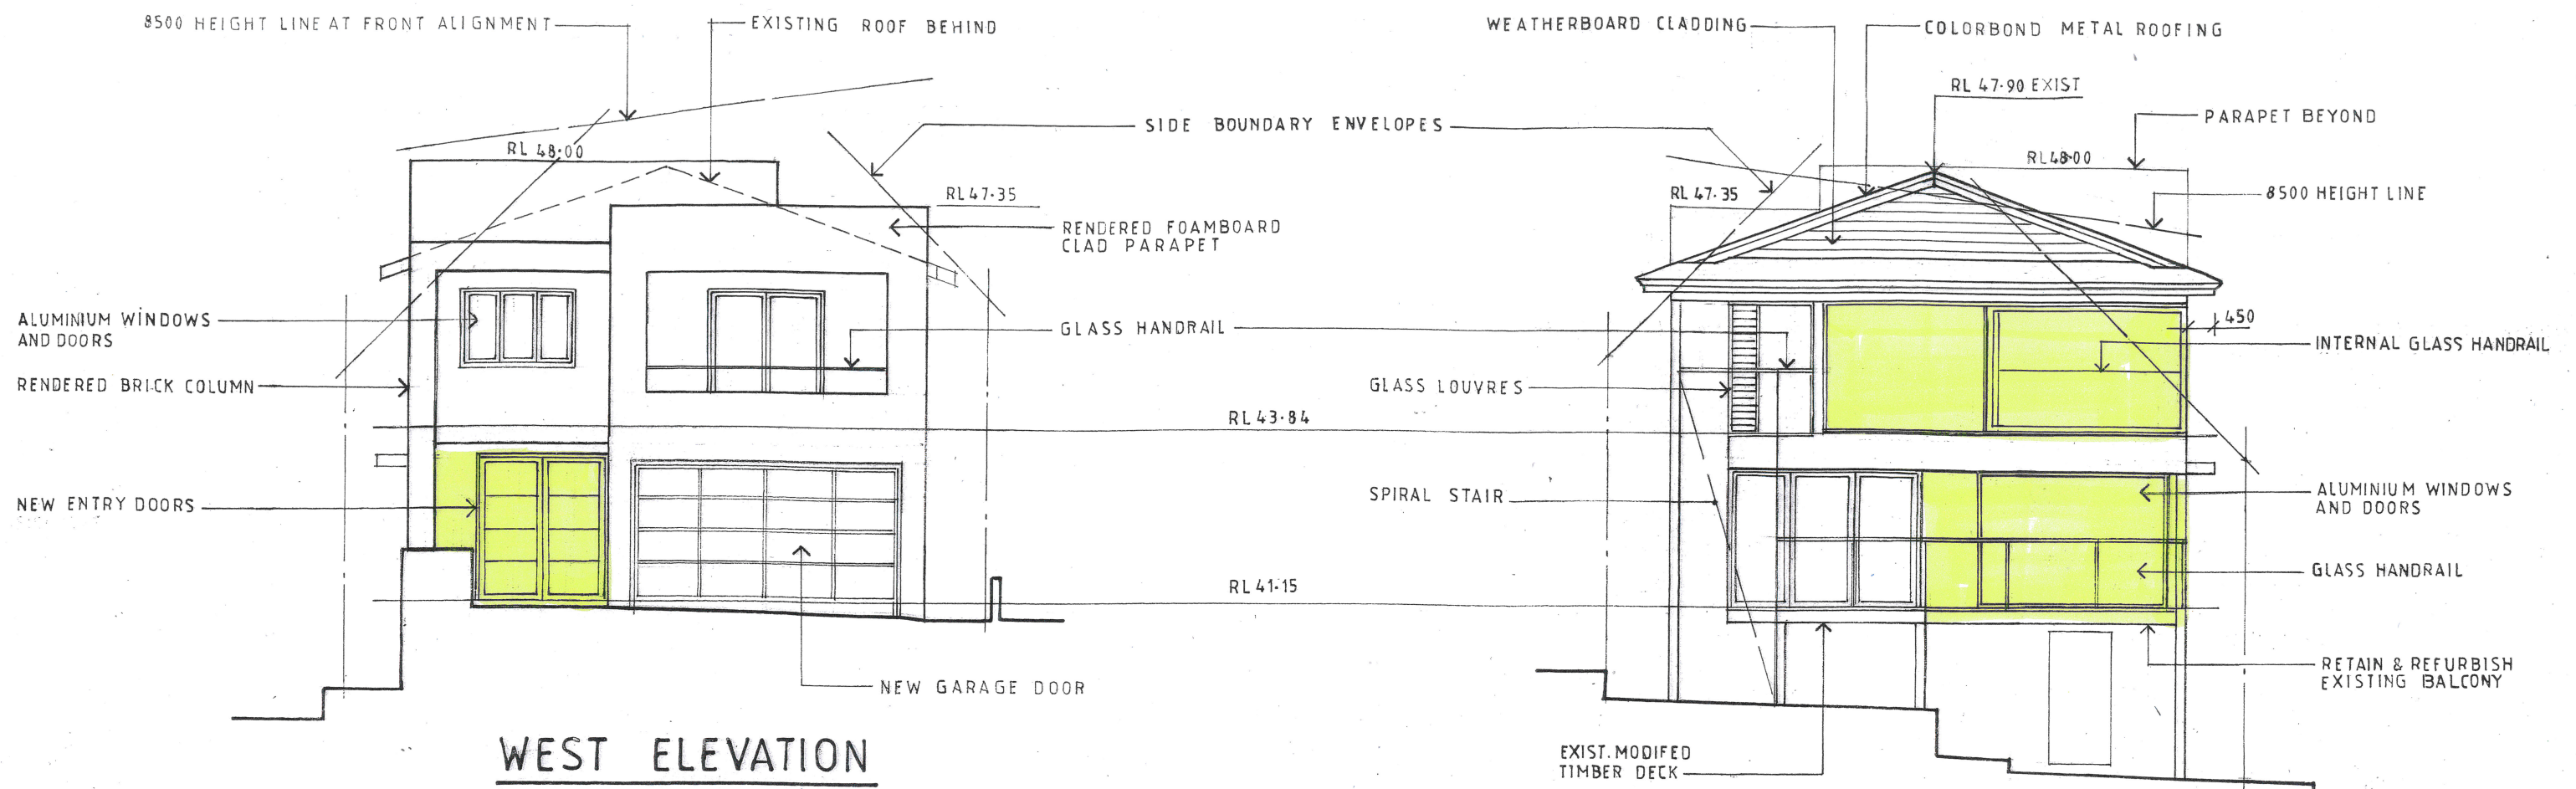

DATE	REVISION
A 12-11-18	WINDOWS TO NORTH ELEVATION REVISED AND SKYLIGHT ADDED.
B 25-11-19	REVISED TO SUIT CHANGES NOTED ON SHEET 1 EASTERN EAVE WIDTH REDUCED

NETWORK DESIGN
a.b.n.52 957 985 118
37 McKillop Road Beacon Hill 2100
M. 0417 459 596
alwayswright@optusnet.com.au

PROPOSED ALTERATIONS 40 MONASH PARADE, DEE WHY FOR CARYN CAVANAGH LOT 53A DP101690			
WEST, EAST & NORTH ELEVATION			DRG. NO. 08-16-MON
DATE AUGUST 2016	DRAWN J. WRIGHT	SCALE 1:100	SHEET NO. 3B

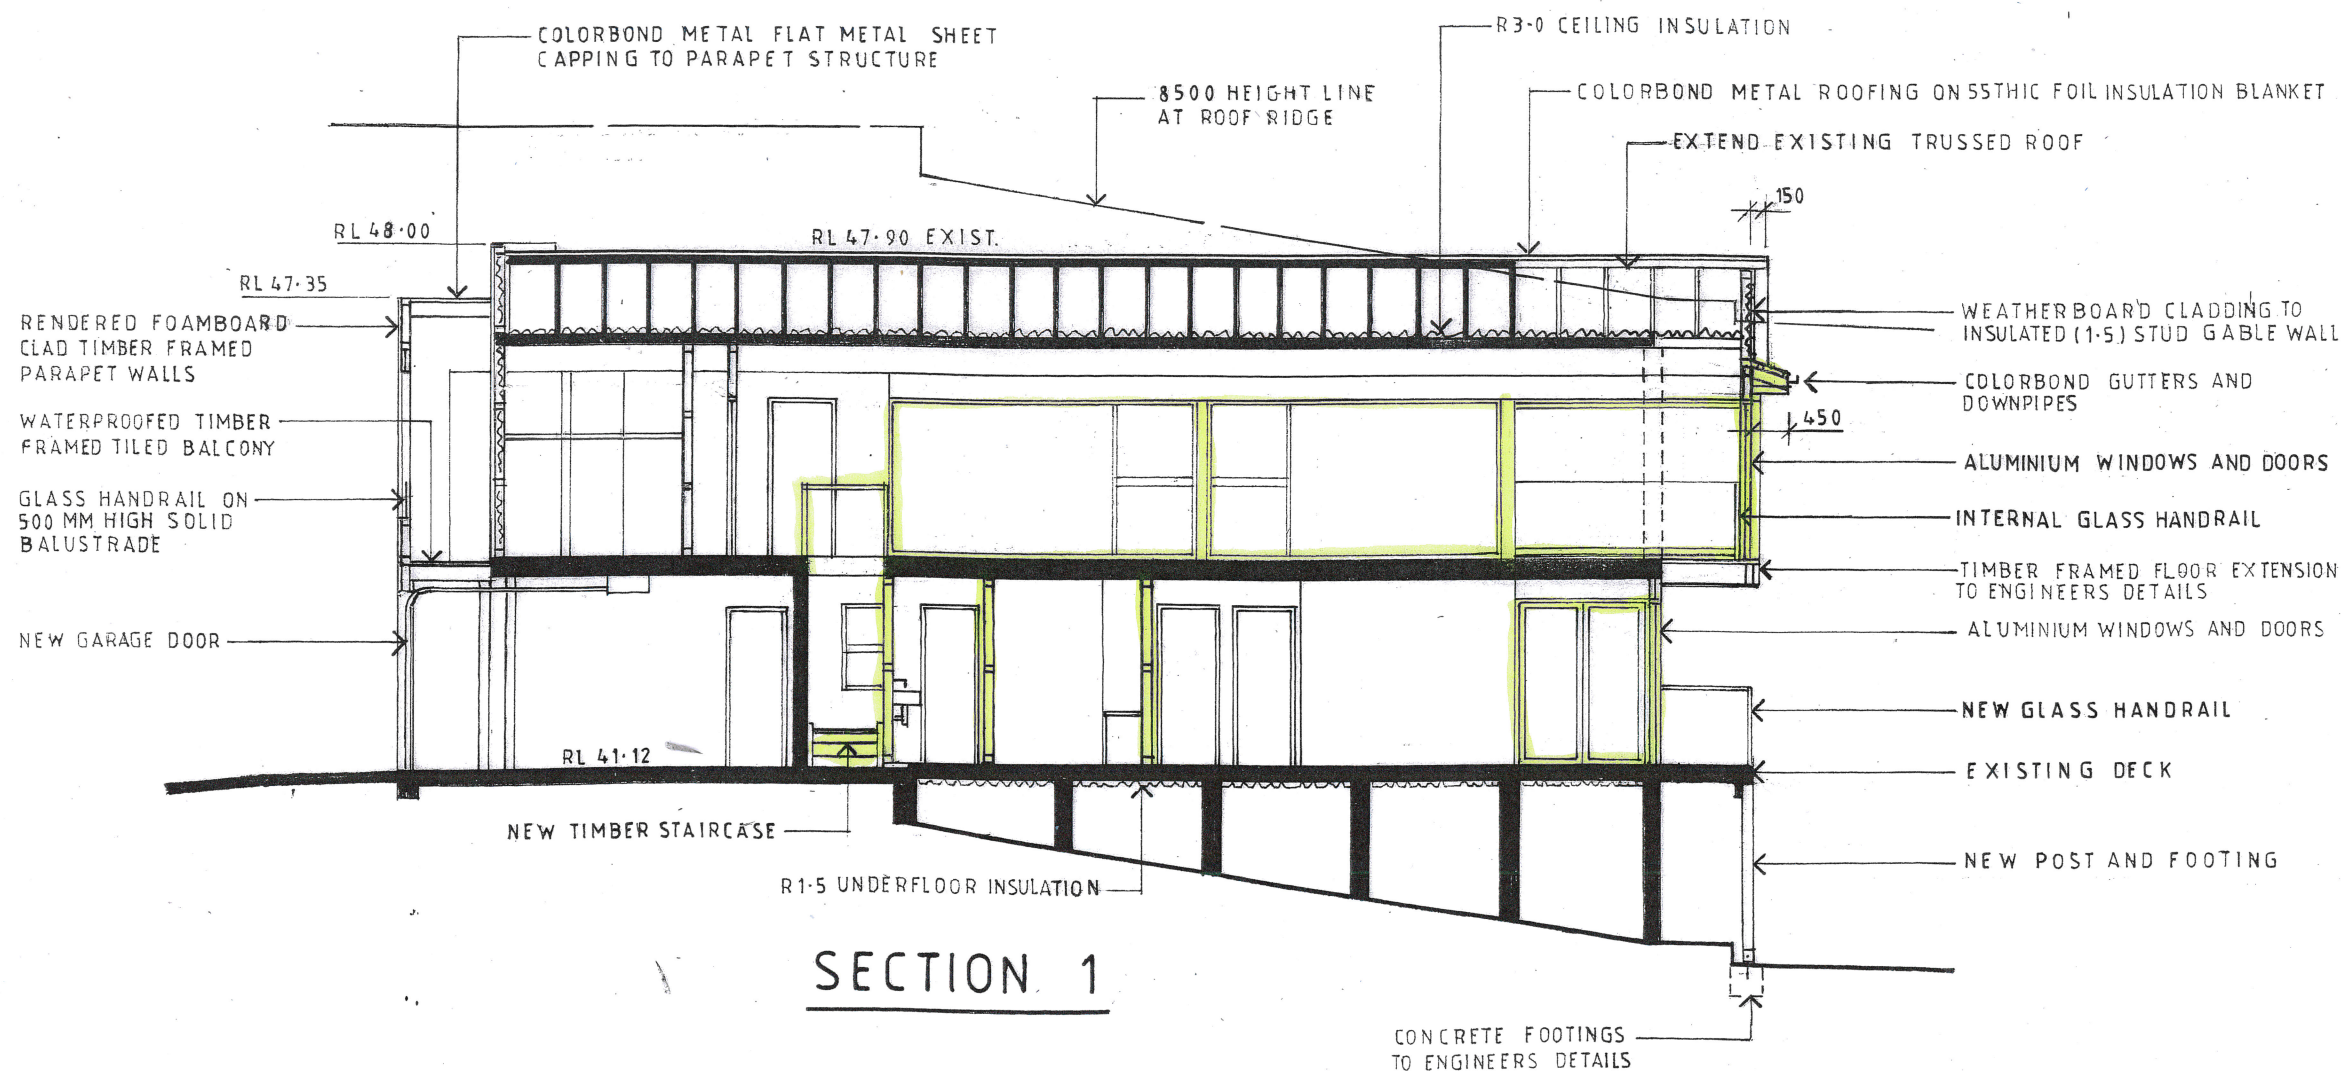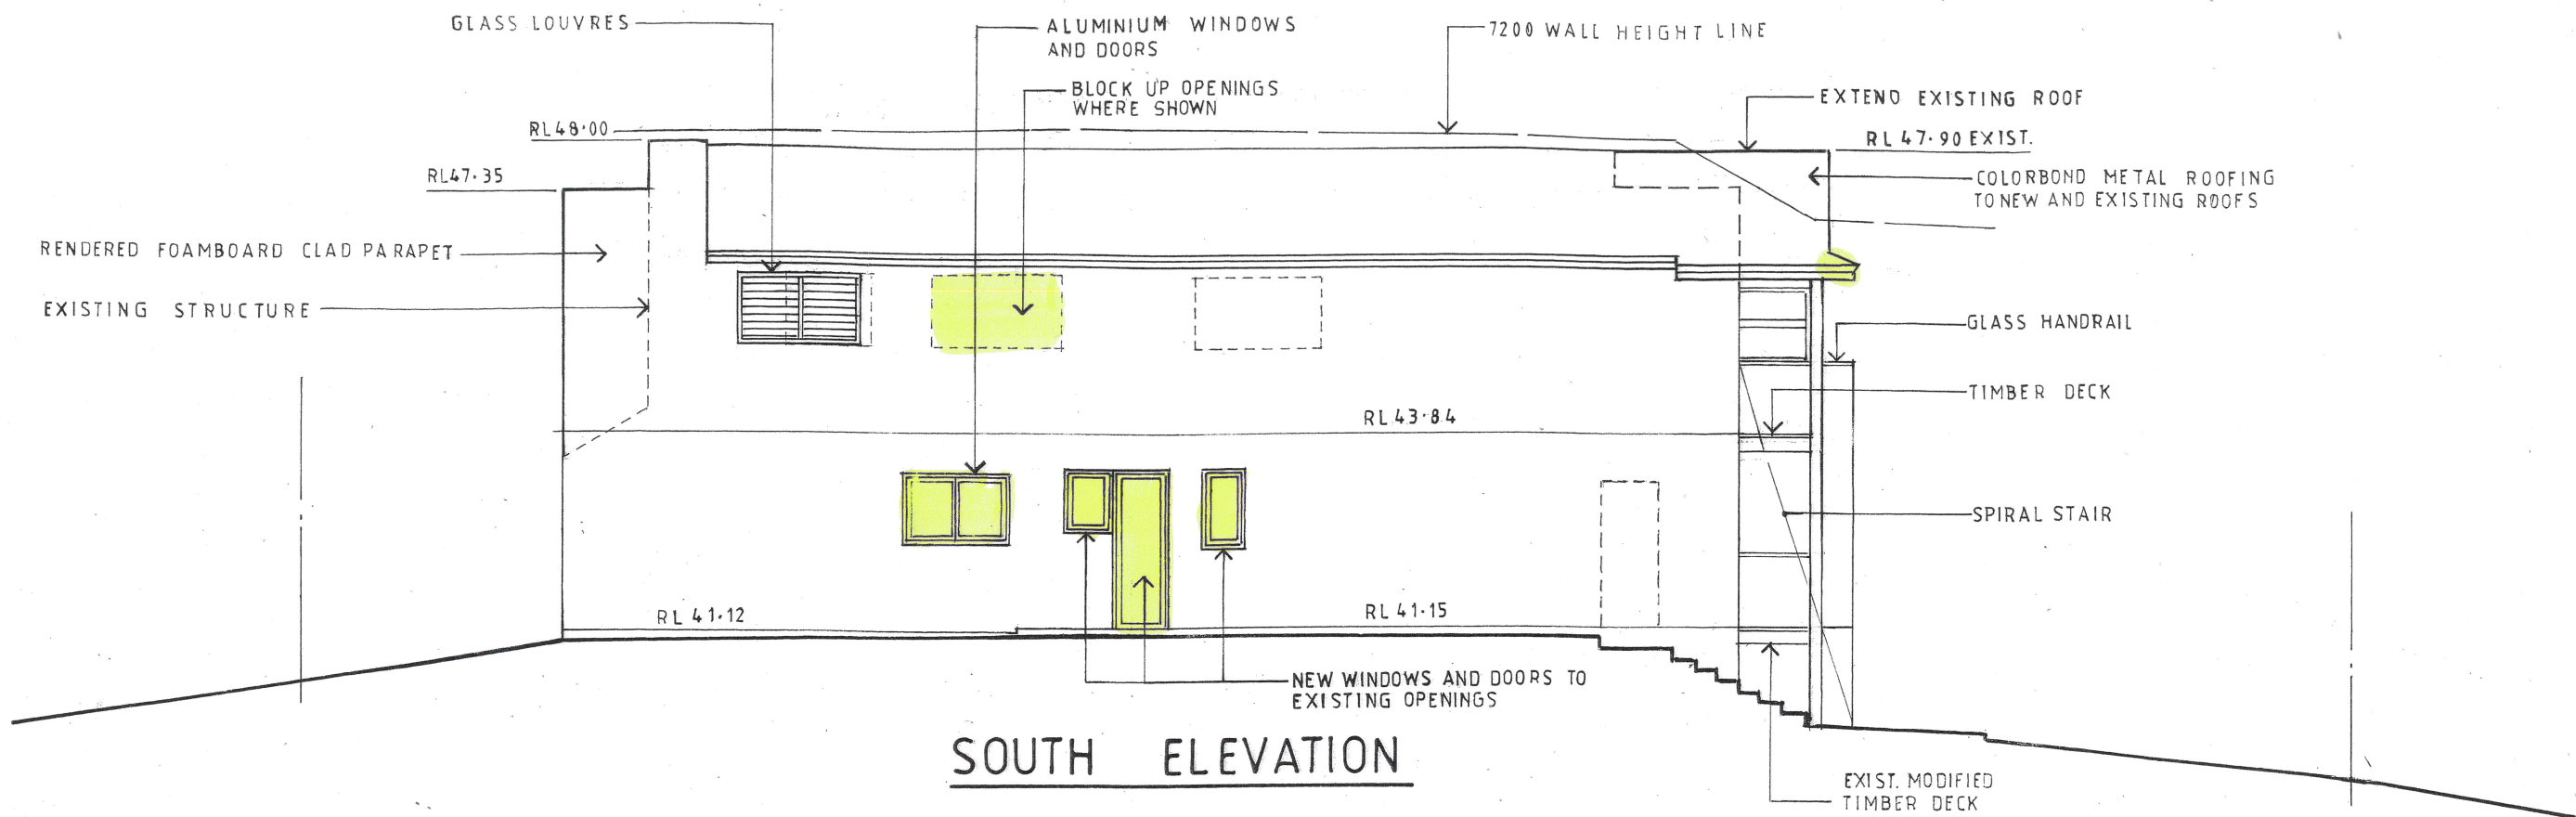

DATE	REVISION
A 12-11-18	FIRST FLOOR NORTHERN WINDOWS REVISED
B 25-11-19	REVISED TO SUIT CHANGES NOTED ON SHEET 1 EASTERN EAVE WIDTH REDUCED



NETWORK DESIGN

a.b.n.52 957 985 118

37 McKillop Road Beacon Hill 2100

M. 0417 459 596

alwayswright@optusnet.com.au

PROPOSED ALTERATIONS

40 MONASH PARADE, DEE WHY

FOR CARYN CAVANAGH

LOT 53A DP101690

SOUTH ELEVATION & SECTION

DRG. NO.
08-16-MON

DATE
AUGUST 2016

DRAWN
J.WRIGHT

SCALE
1:100

SHEET NO
4B