



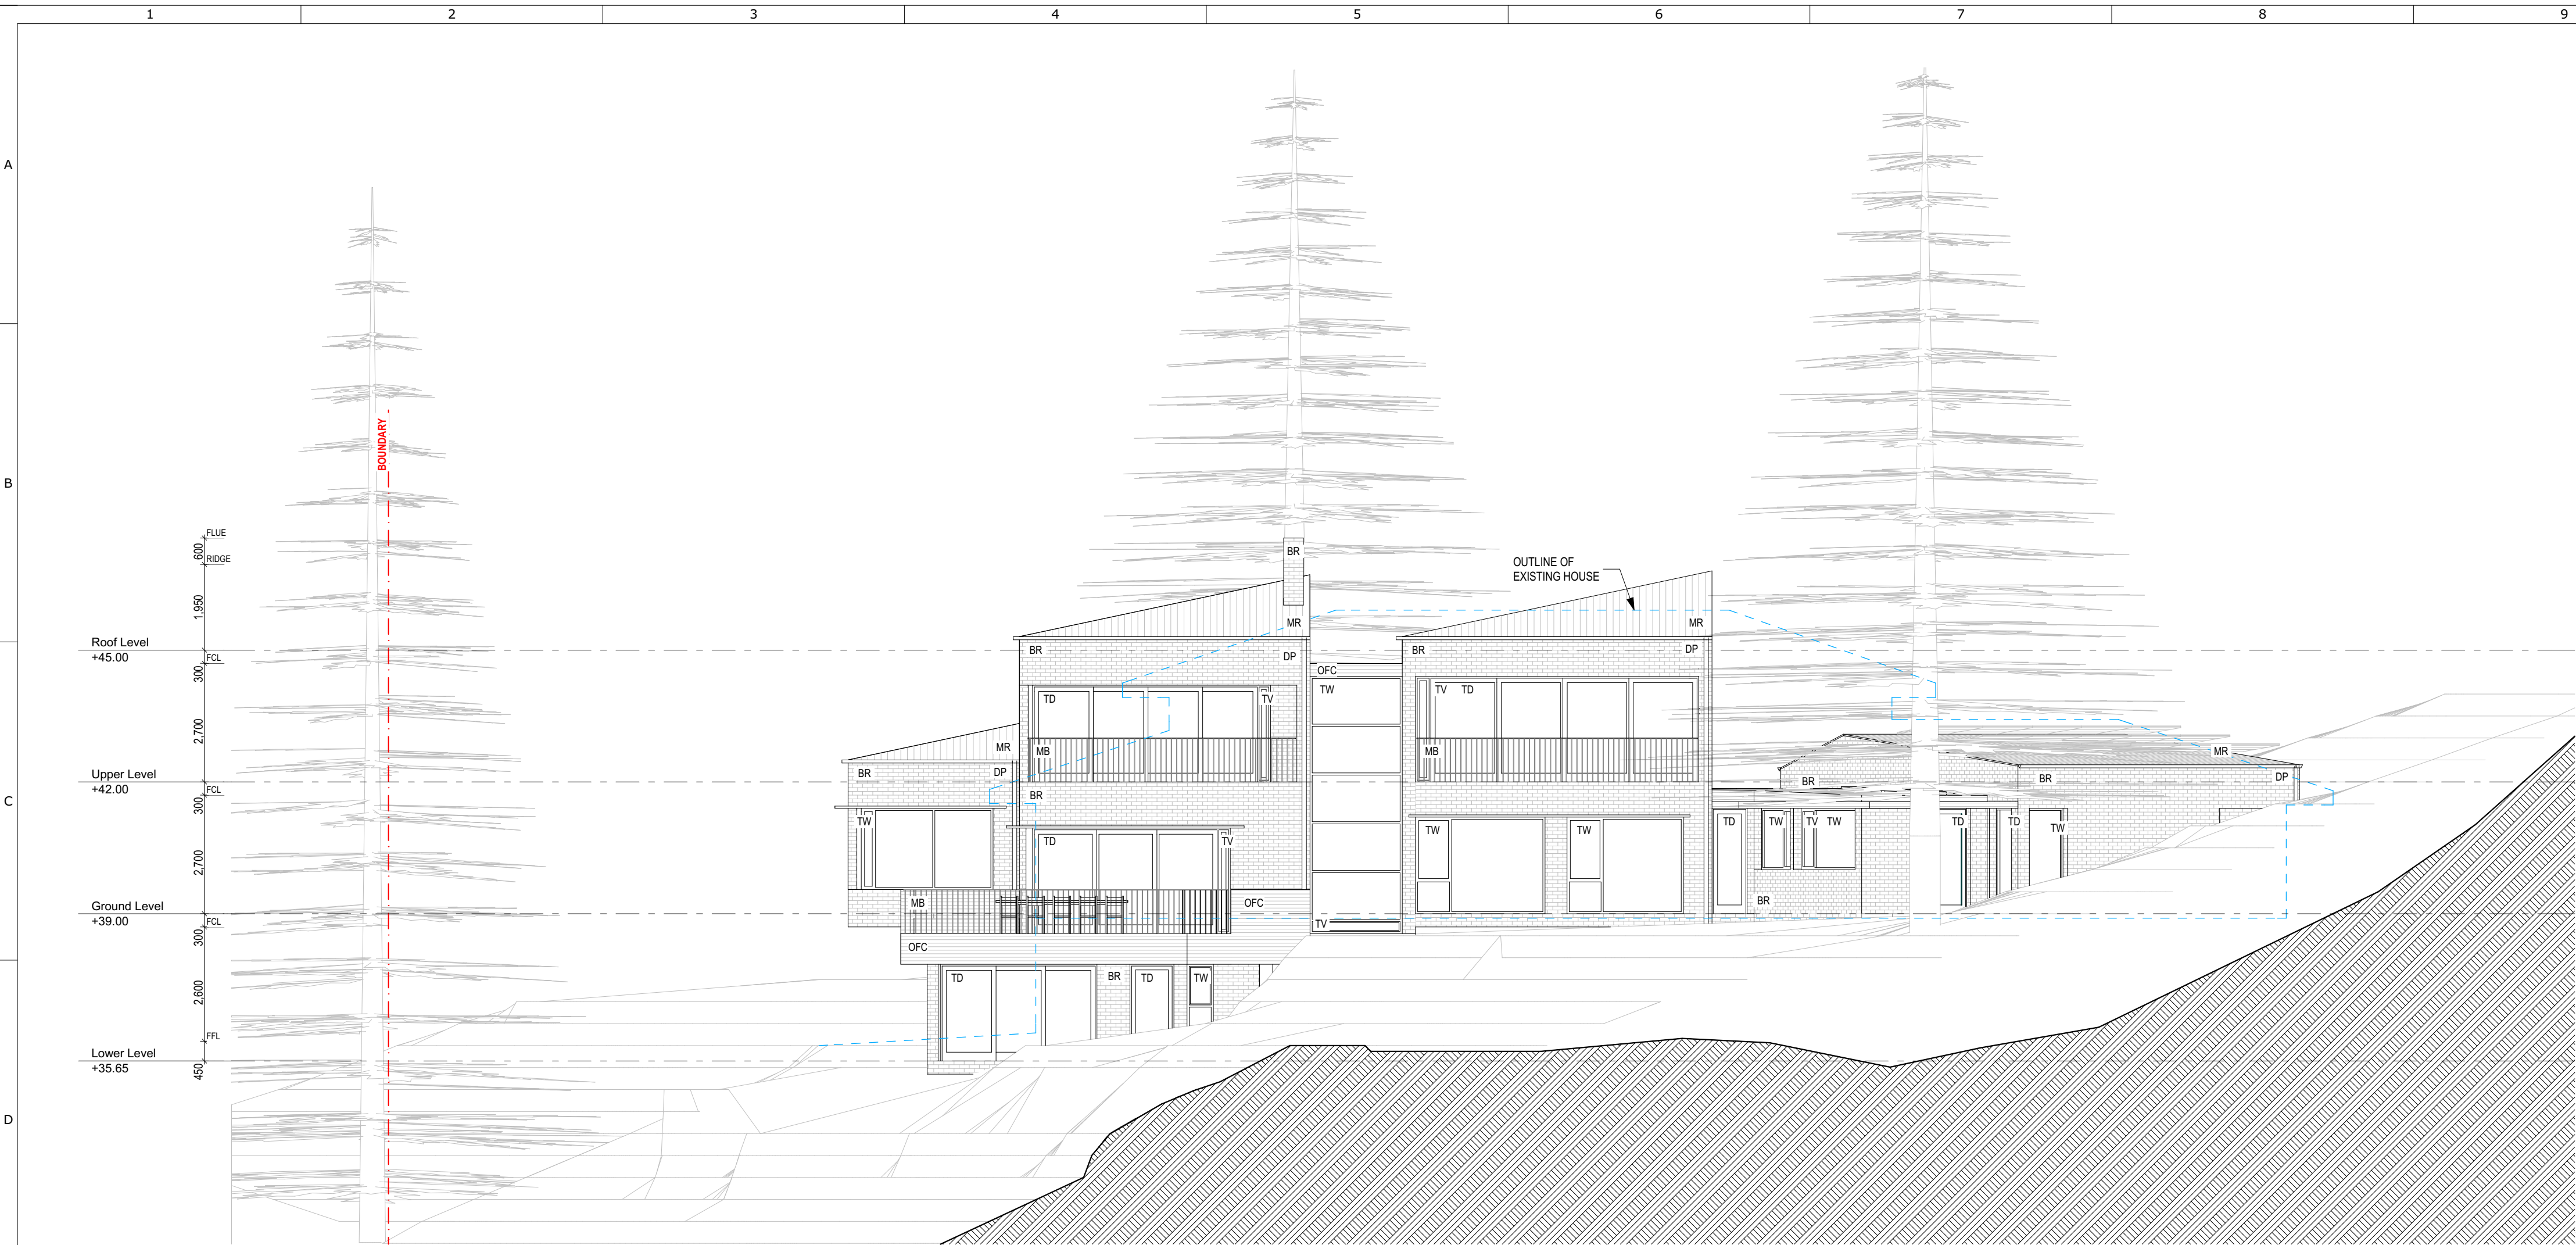

1 South Elevation
1:100



2 East Elevation
1:100

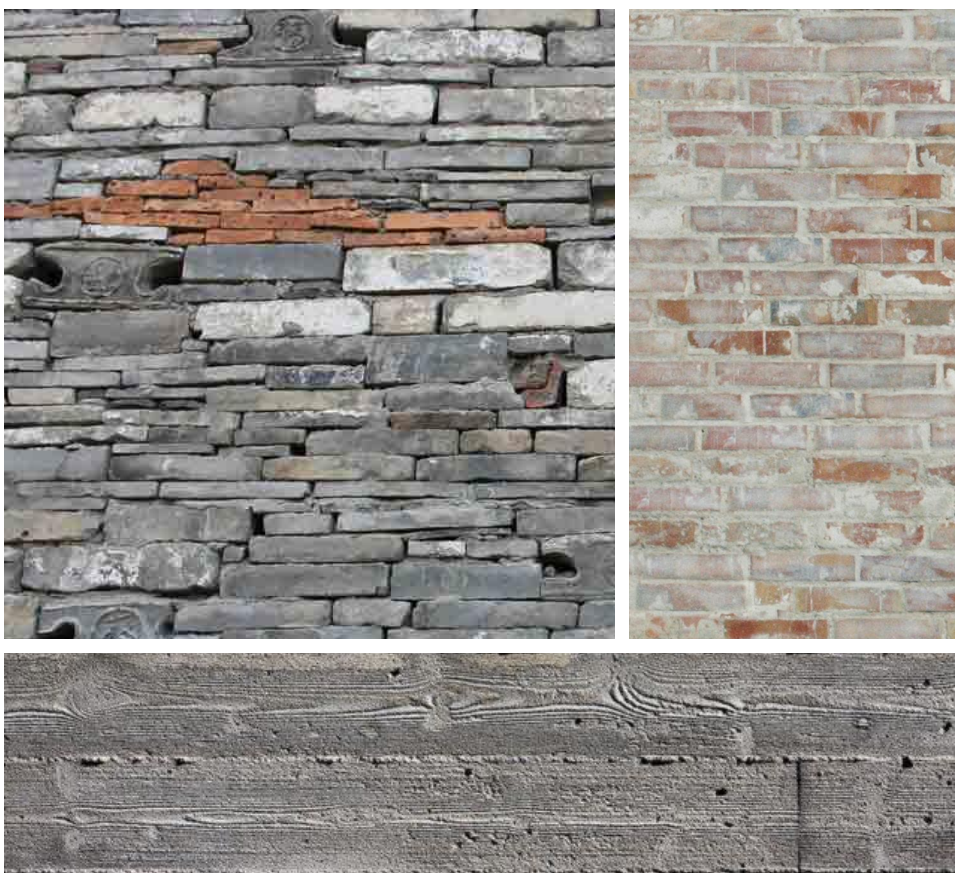

3 Material Reference-Masonry/Off Form Concrete Walls




4 Material Reference-Manilkara Door/Window Frames



5 Material Reference-Dark Metal Roof

ABBREVIATIONS

BR	DOUBLE BRICK WALL
DP	DOWN PIPE
MB	METAL BALUSTRADE
MR	METAL ROOF
OFC	OFF FORM CONCRETE
PT	PAVED TERRACE
TW	TIMBER FRAME WINDOW
TD	TIMBER FRAME DOOR
TV	TIMBER FRAME VENT

 

Rev.	Notes	Date	Reviewed
A	Development Application	18.05.2016	RB / TD

BUILDERS/ CONTRACTORS ARE TO VERIFY ALL DIMENSIONS PRIOR TO COMMENCEMENT OF SITE WORK OR OFF-SITE FABRICATION. ALL SHOP DRAWINGS ARE TO BE SUBMITTED TO THE PROJECT MANAGER, AND MANUFACTURE SHALL NOT COMMENCE UNTIL RETURN OF UNAMENDED SHOP DRAWINGS. FIGURED DIMENSIONS ARE TO BE READ IN PREFERENCE TO SCALED.

Planning	Bushfire
Denis Fish Planning Services 15 Edward Avenue Rozelle NSW 2489 P: 02 6676 2841 F: 02 9918 5708	Building Code & Bushfire Hazard Solutions P.O. Box 124 Berowra NSW 2081 P: 02 9457 6530 F: 02 9457 6532

BASIX Consultant	Land Survey
Victor Lin & Associates 1100 Pymble Business Centre Pymble NSW 2073 P: 02 9488 7896 F: 02 9488 7896	Hill & Blume Consulting Surveyors 102 Crown Street Woolloomooloo NSW 2011 P: 02 9332 4886 F: 02 9331 6422

Geotechnical Engineer	Flora and Fauna
White Geotechnical Group Unit 5, 48 Collingwood St Manly NSW 2095 P: 02 7900 3214	NARLA Environmental 2/26-30 Teske Road Terry Hills NSW 2084 P: 02 9886 1255

Landscape
Selena Hannan Landscape Design PO Box 4146 North Curt Curt NSW 2099 P: 02 8084 3031

Architects
casey brown architecture

Level 1 / 63 William Street
East Sydney NSW 2010
Tel: 61 2 9360 7577
Fax: 61 2 9360 2123
Email: cb@caseybrown.com.au

Project
41 MARINE PARADE, AVALON

Drawing Title
SOUTH / EAST ELEVATIONS

Drawing No. Scale
A2.1 1:100 (A1)

Casey Brown Architecture Pty Ltd ABN 38004010575
Nominated Architect Robert Brown 5425

© COPYRIGHT: Casey Brown Architecture Pty. Ltd. 1999
INFORMATION CONTAINED ON THIS DRAWING IS THE COPYRIGHT OF
CASEY BROWN ARCHITECTURE PTY. LTD. COPYING OF THIS DRAWING
OR PART WITHOUT WRITTEN PERMISSION INFRINGES COPYRIGHT.