


Stenart

**DEVELOPMENT APPLICATION** 

SITE AND ROOF PLAN




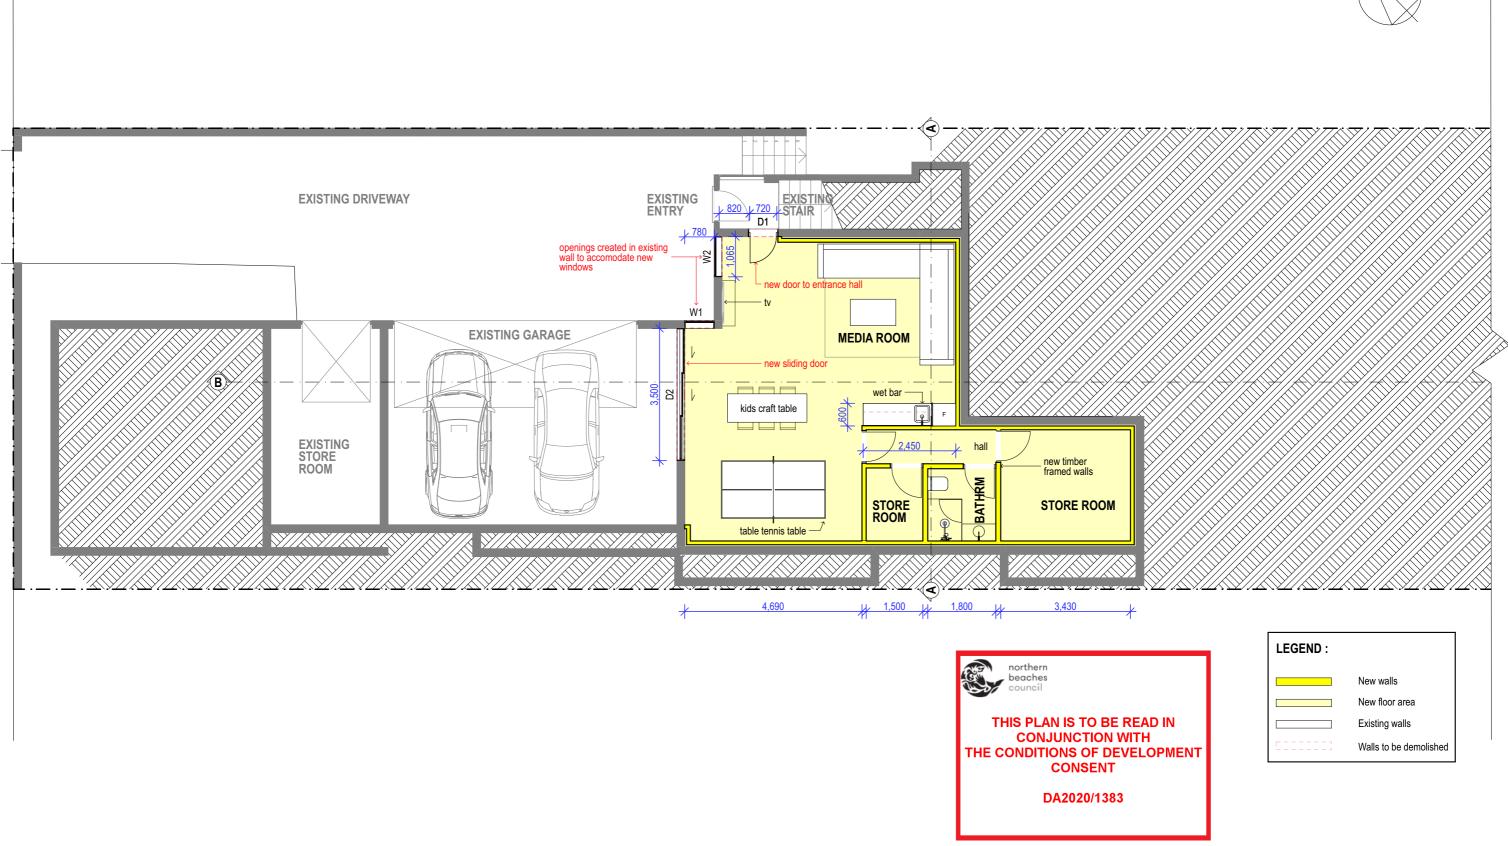

**BASEMENT FLOOR PLAN** 

PROPOSED ALTERATIONS AND ADDITIONS TO EXISTING DWELLING AT 9 CHARLES STREET, FRESHWATER




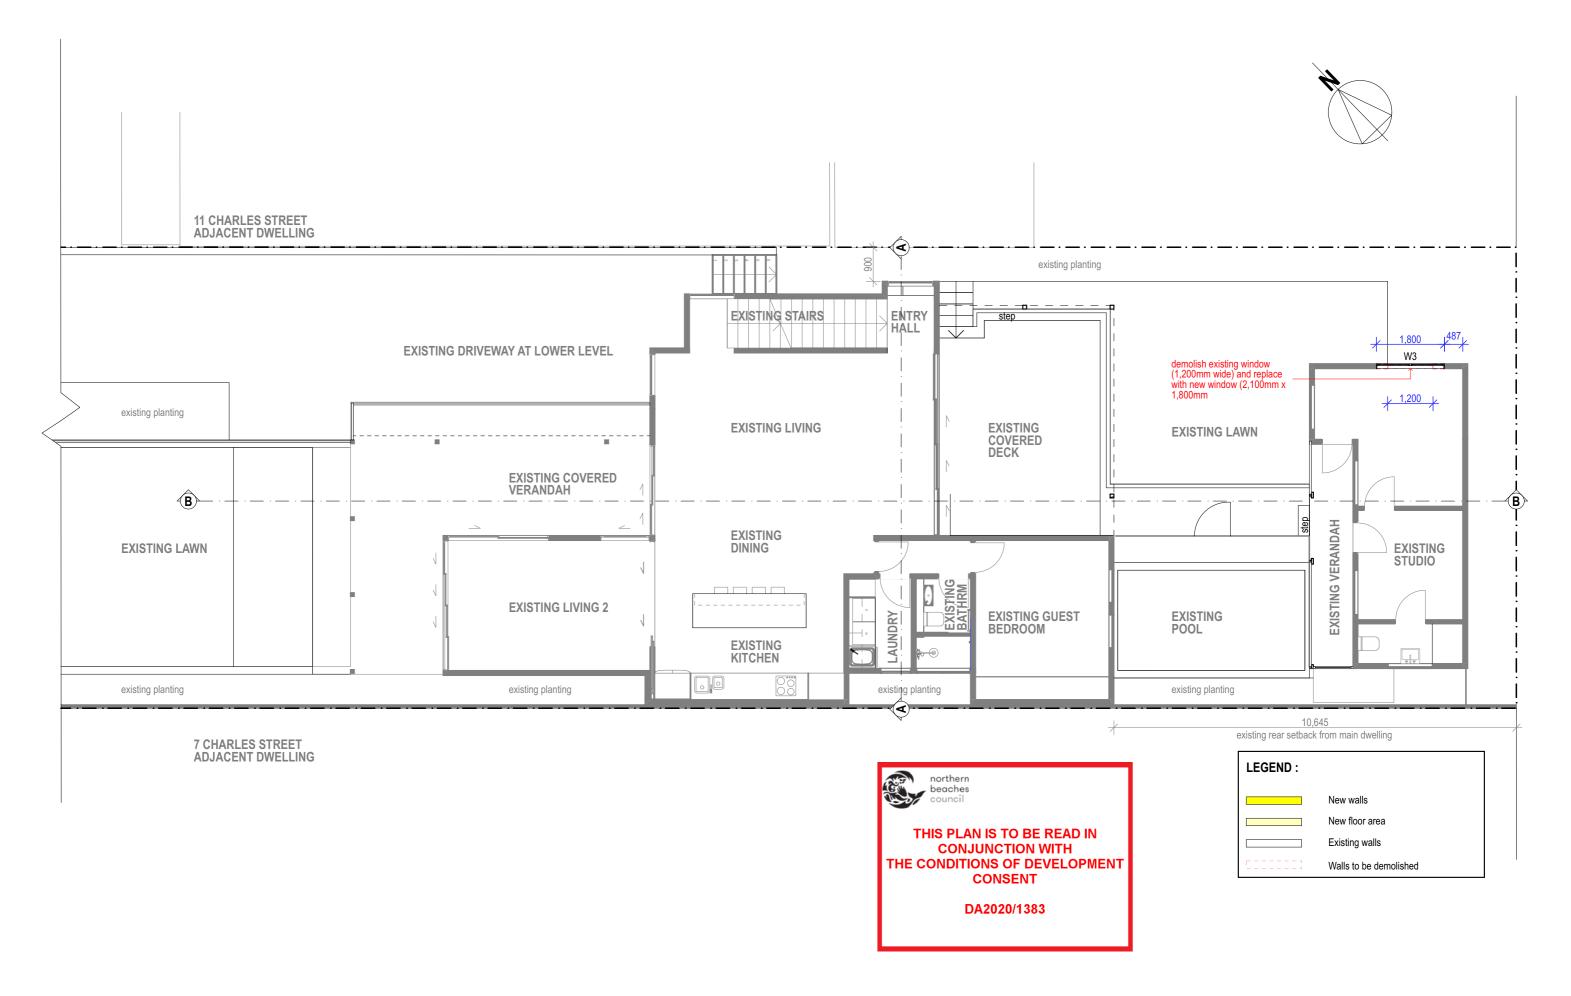

**GROUND FLOOR PLAN** 

PROPOSED ALTERATIONS AND ADDITIONS TO EXISTING DWELLING AT 9 CHARLES STREET, FRESHWATER




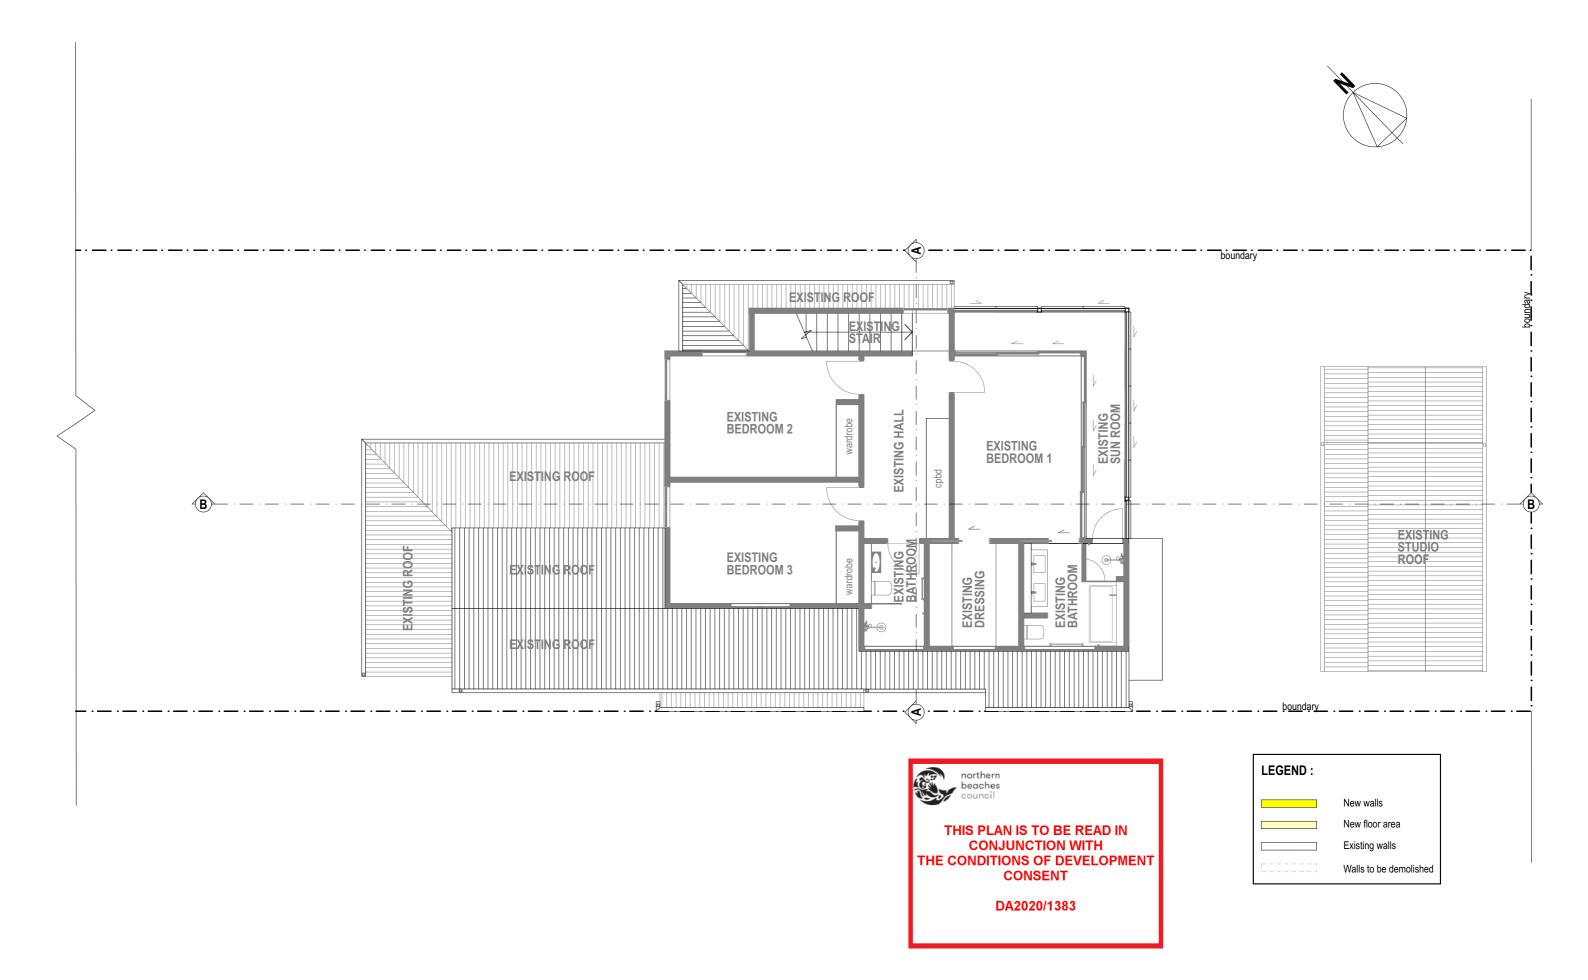

tenart
DESIGN STUDIO

**FIRST FLOOR PLAN** 

PROPOSED ALTERATIONS AND ADDITIONS TO EXISTING DWELLING AT 9 CHARLES STREET, FRESHWATER

 


Date: OCTOBER 2020


Scale: 1:100

Drawing No: 202005/DA1006

Plot Date: 6/10/20

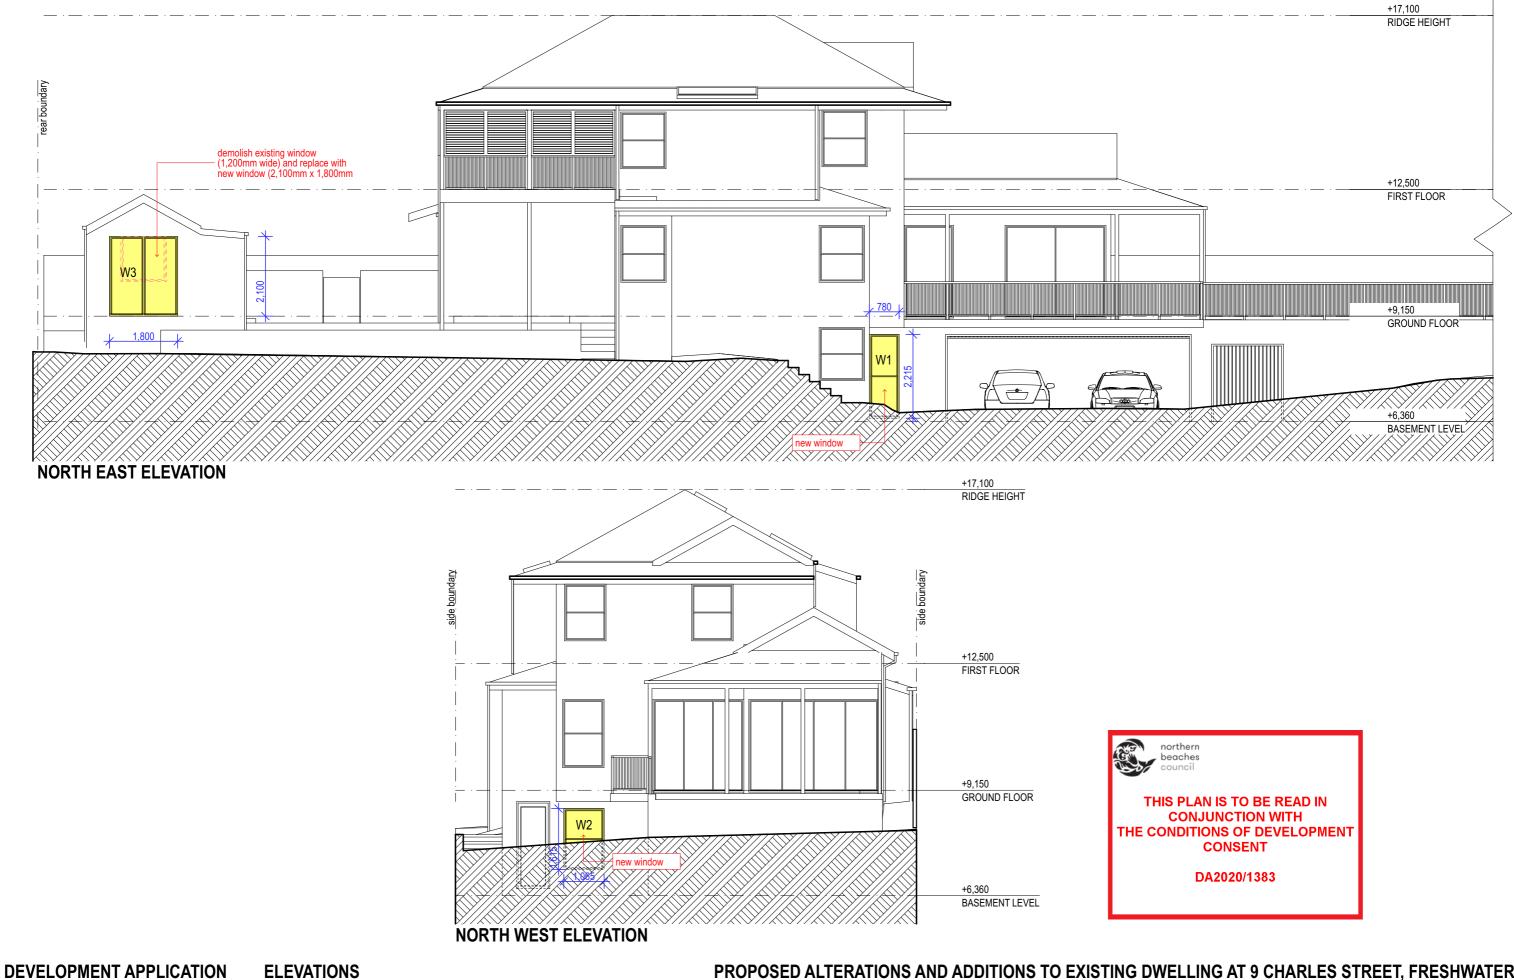

tenant

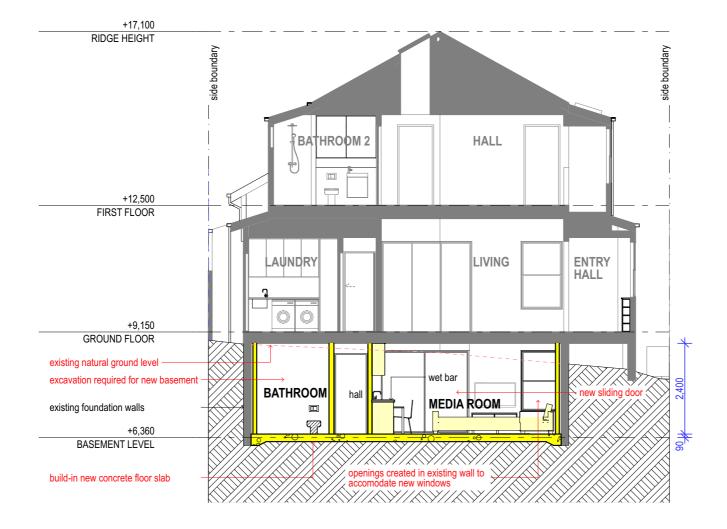






tenant
DESIGN STUDIO

**SECTION AA** 



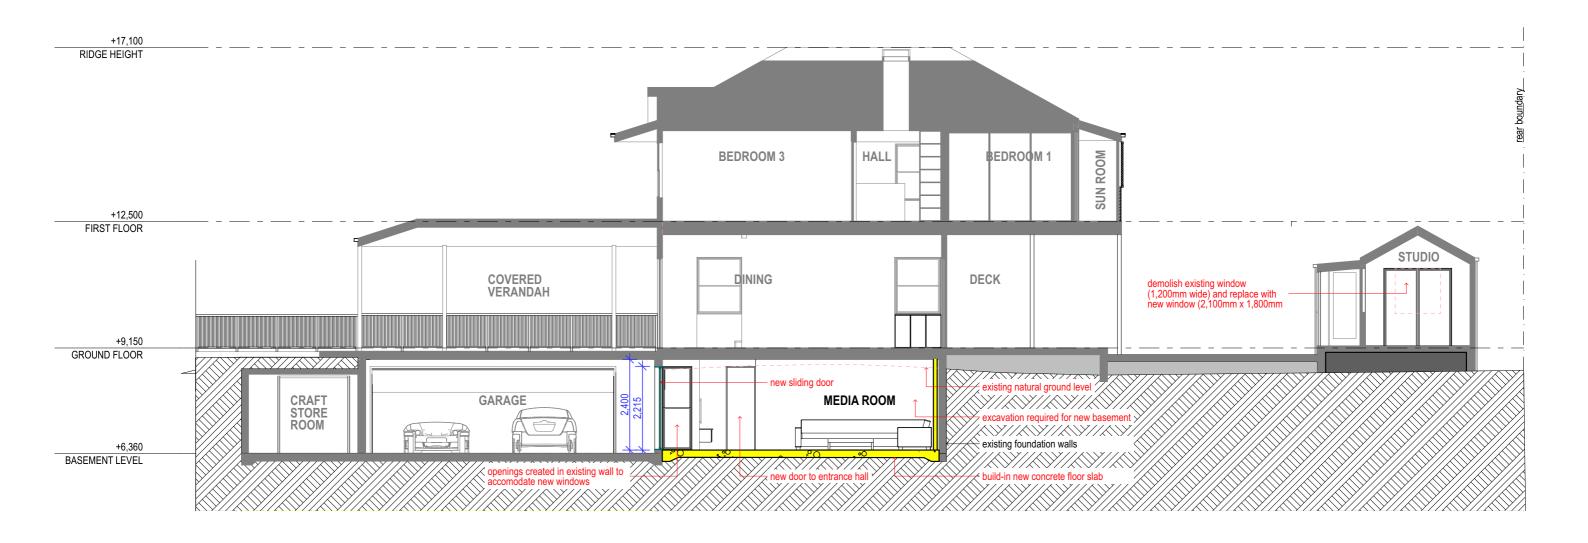

enant

**SECTION BB** 

PROPOSED ALTERATIONS AND ADDITIONS TO EXISTING DWELLING AT 9 CHARLES STREET, FRESHWATER