

ISSUE	DATE	DESCRIPTION	DRWN	CHKD
-	29.04.2020	DA ISSUE	MN	KM
2	29.09.2020	DA ISSUE - REV ROOF LINE	KM	
-	29.10.2020	CC ISSUE	KM	
	18.01.2021	SECTION 4.55 & BIC ISSUE	KM	


BLUE SKY
BUILDING DESIGNS

Mobile: 0 414 310 171
E: info@bsbd.com.au

www.blueskybuildingdesigns.com.au


SHEET TITLE:	SITE PLAN
SHEET NO:	A101
SCALE A3:	1 : 200



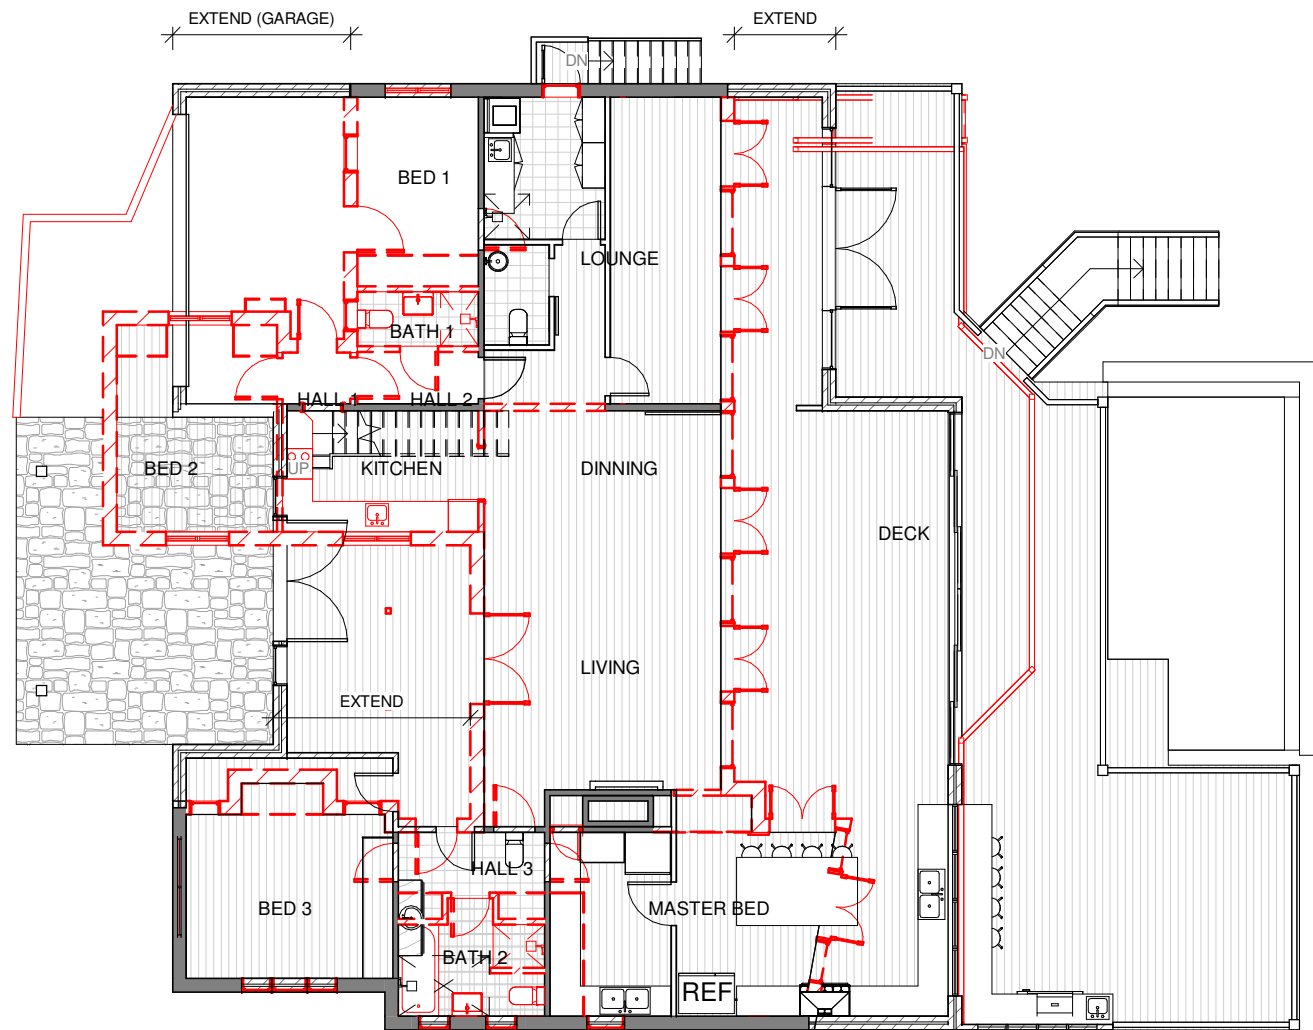

2 | GFL - DEMOLITION

A103 | 1 : 150

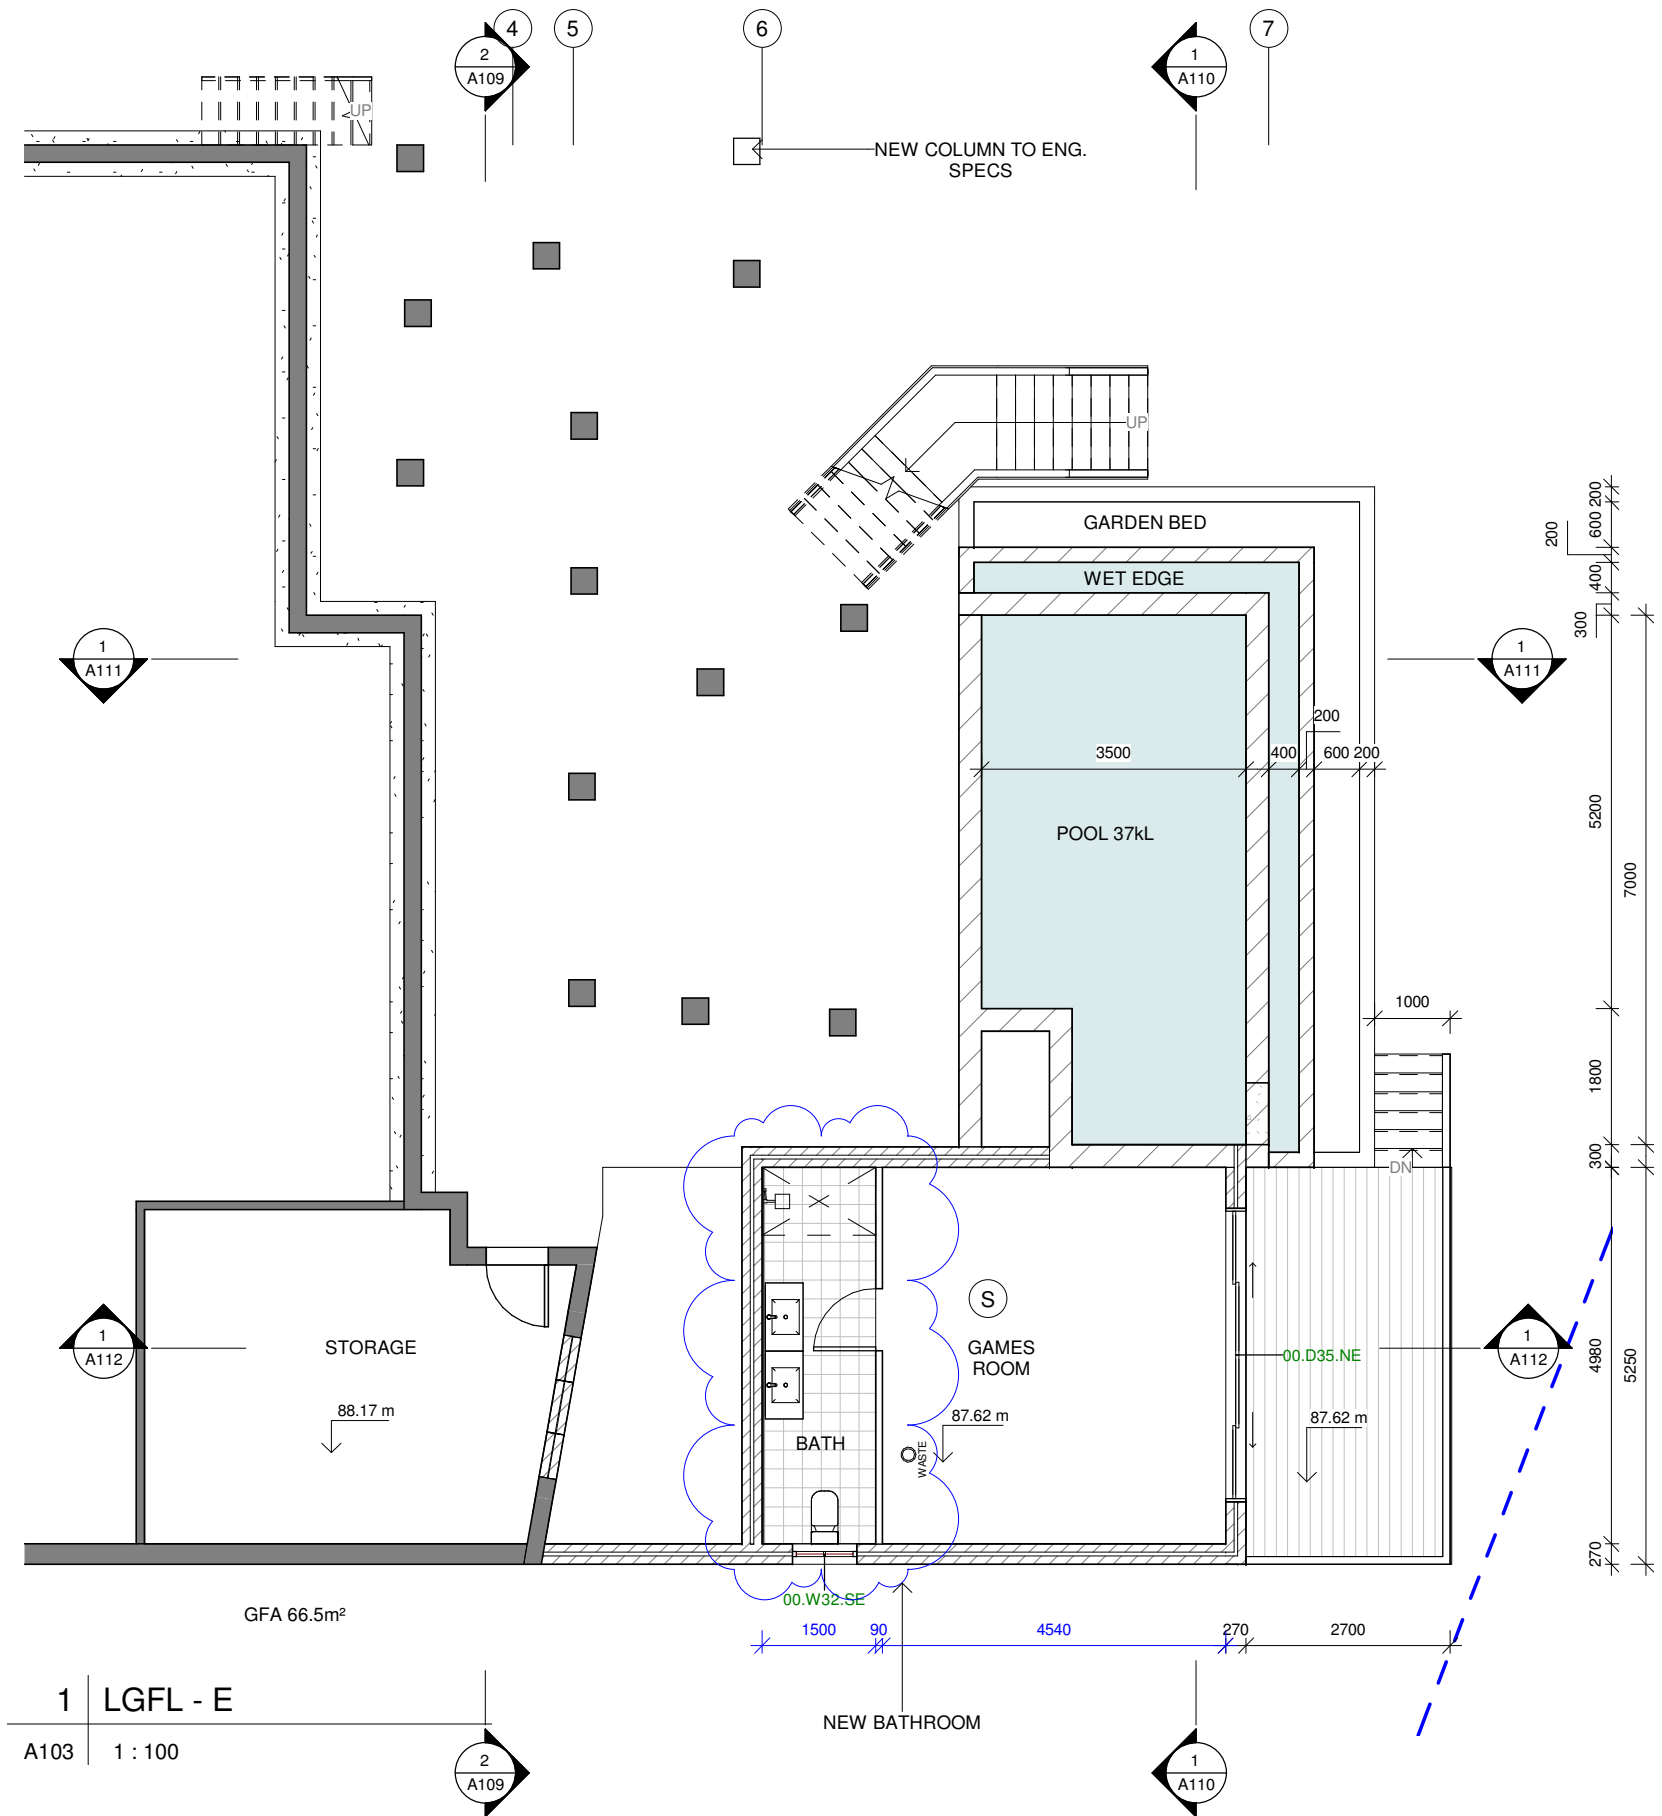


1 | LGFL - E

A103 | 1 : 100

Do not scale from plans. All dimensions and levels shown on plan are subject to confirmation on site.

ISSUE	DATE	DESCRIPTION	DRWN	CHKD
-	29.04.2020	DA ISSUE	MN	KM
2	29.09.2020	DA ISSUE - REV ROOF LINE	KM	
-	29.10.2020	CC ISSUE	KM	
-	18.01.2021	SECTION 4.55 & BIC ISSUE	KM	

DESIGNER - MACLA PTY LTD. DRAWINGS PREPARED BY BLUE SKY BUILDING DESIGNS PTY LTD

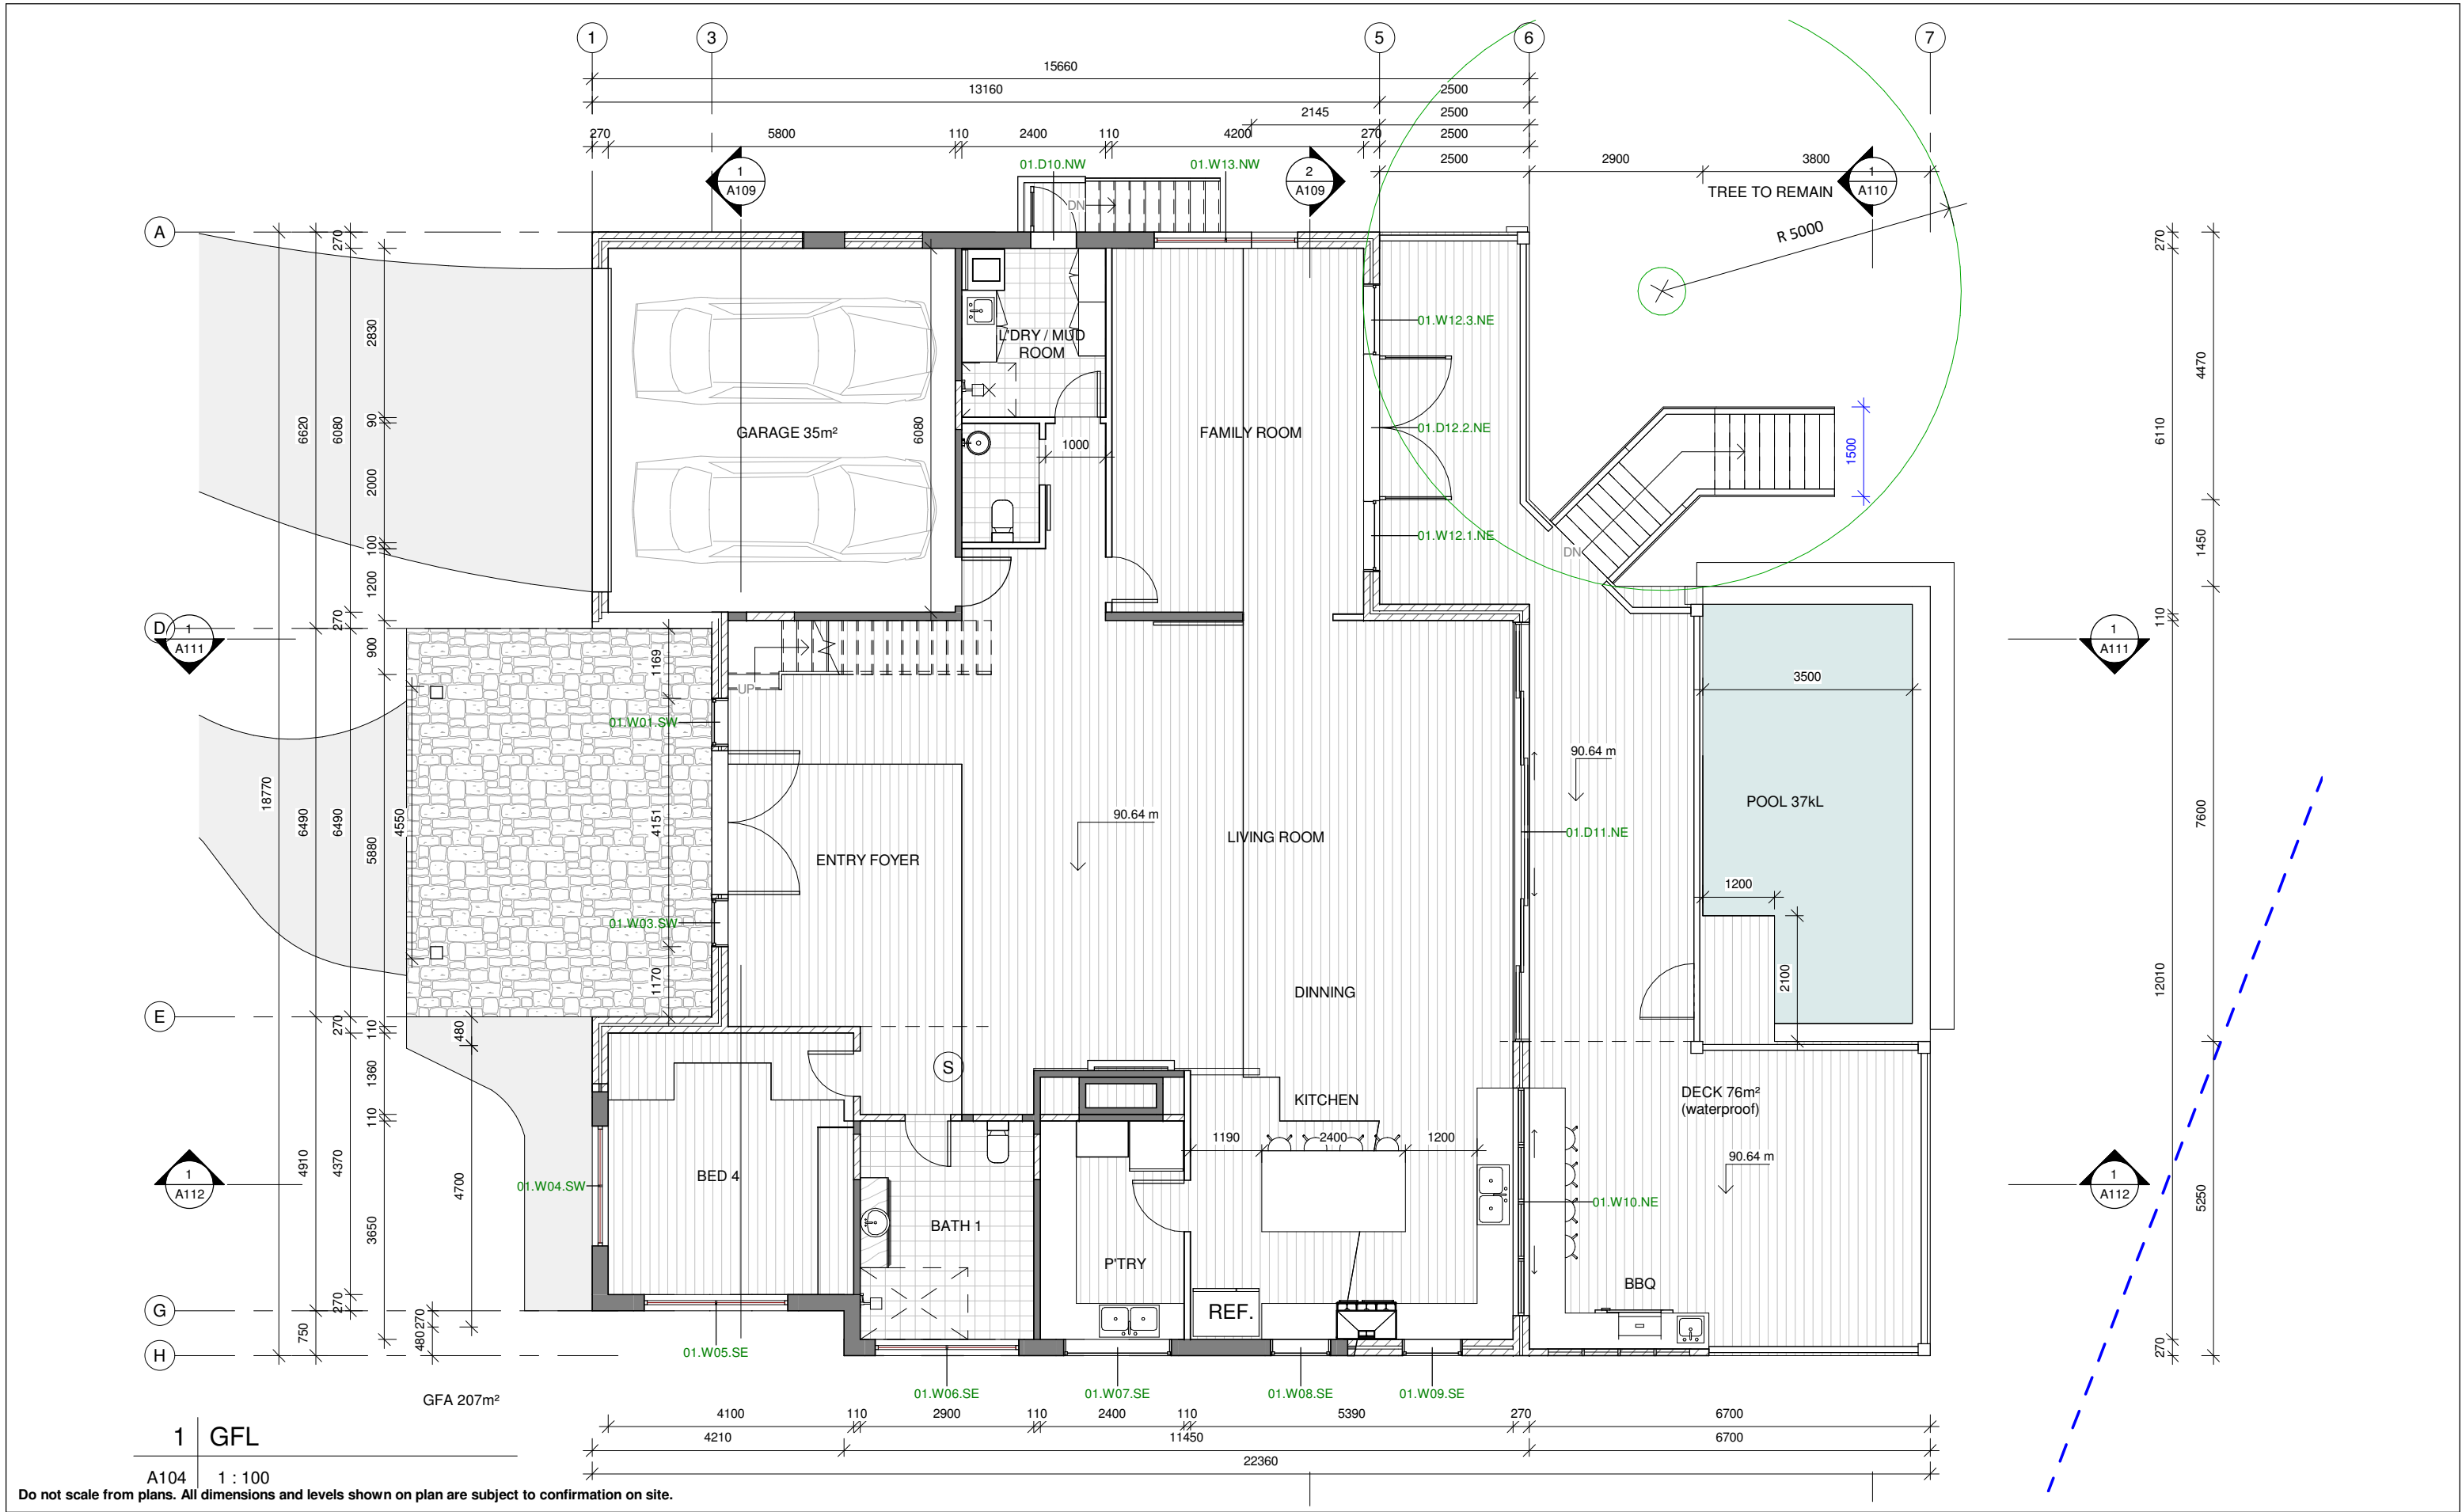

ISSUE	DATE	DESCRIPTION	DRWN	CHKD
-	29.04.2020	DA ISSUE	MN	KM
2	29.09.2020	DA ISSUE - REV ROOF LINE	KM	
-	29.10.2020	CC ISSUE	KM	
-	18.01.2021	SECTION 4.55 & BIC ISSUE	KM	

DESIGNER - MACLA PTY LTD. DRAWINGS PREPARED BY BLUE SKY BUILDING DESIGNS PTY LTD


BLUE SKY
BUILDING DESIGNS

Mobile: 0 414 310 171
E: info@bsbd.com.au

www.blueskybuildingdesigns.com.au

PROJECT TITLE: Alteration & Addition
PROJECT NO.: 2020009
AT: 49 Pacific Rd, Palm Beach
FOR: MacLa Pty Ltd

SHEET TITLE: GROUND FLOOR PLAN
SHEET NO: A104
SCALE A3: 1 : 100

 



ISSUE	DATE	DESCRIPTION	DRWN	CHKD
-	29.04.2020	DA ISSUE	MN	KM
2	29.09.2020	DA ISSUE - REV ROOF LINE	KM	
-	29.10.2020	CC ISSUE	KM	
-	18.01.2021	SECTION 4.55 & BIC ISSUE	KM	

DESIGNER - MACLA PTY LTD. DRAWINGS PREPARED BY BLUE SKY BUILDING DESIGNS PTY LTD

BLUE SKY


BUILDING DESIGNS


Mobile: 0 414 310 171
E: info@bsbd.com.au

www.blueskybuildingdesigns.com.au

PROJECT TITLE: Alteration & Addition
PROJECT NO.: 2020009
AT: 49 Pacific Rd, Palm Beach
FOR: Macla Pty Ltd


SHEET TITLE: FIRST FLOOR PLAN
SHEET NO: A105
SCALE A3: 1 : 100

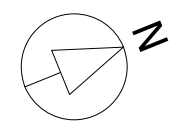

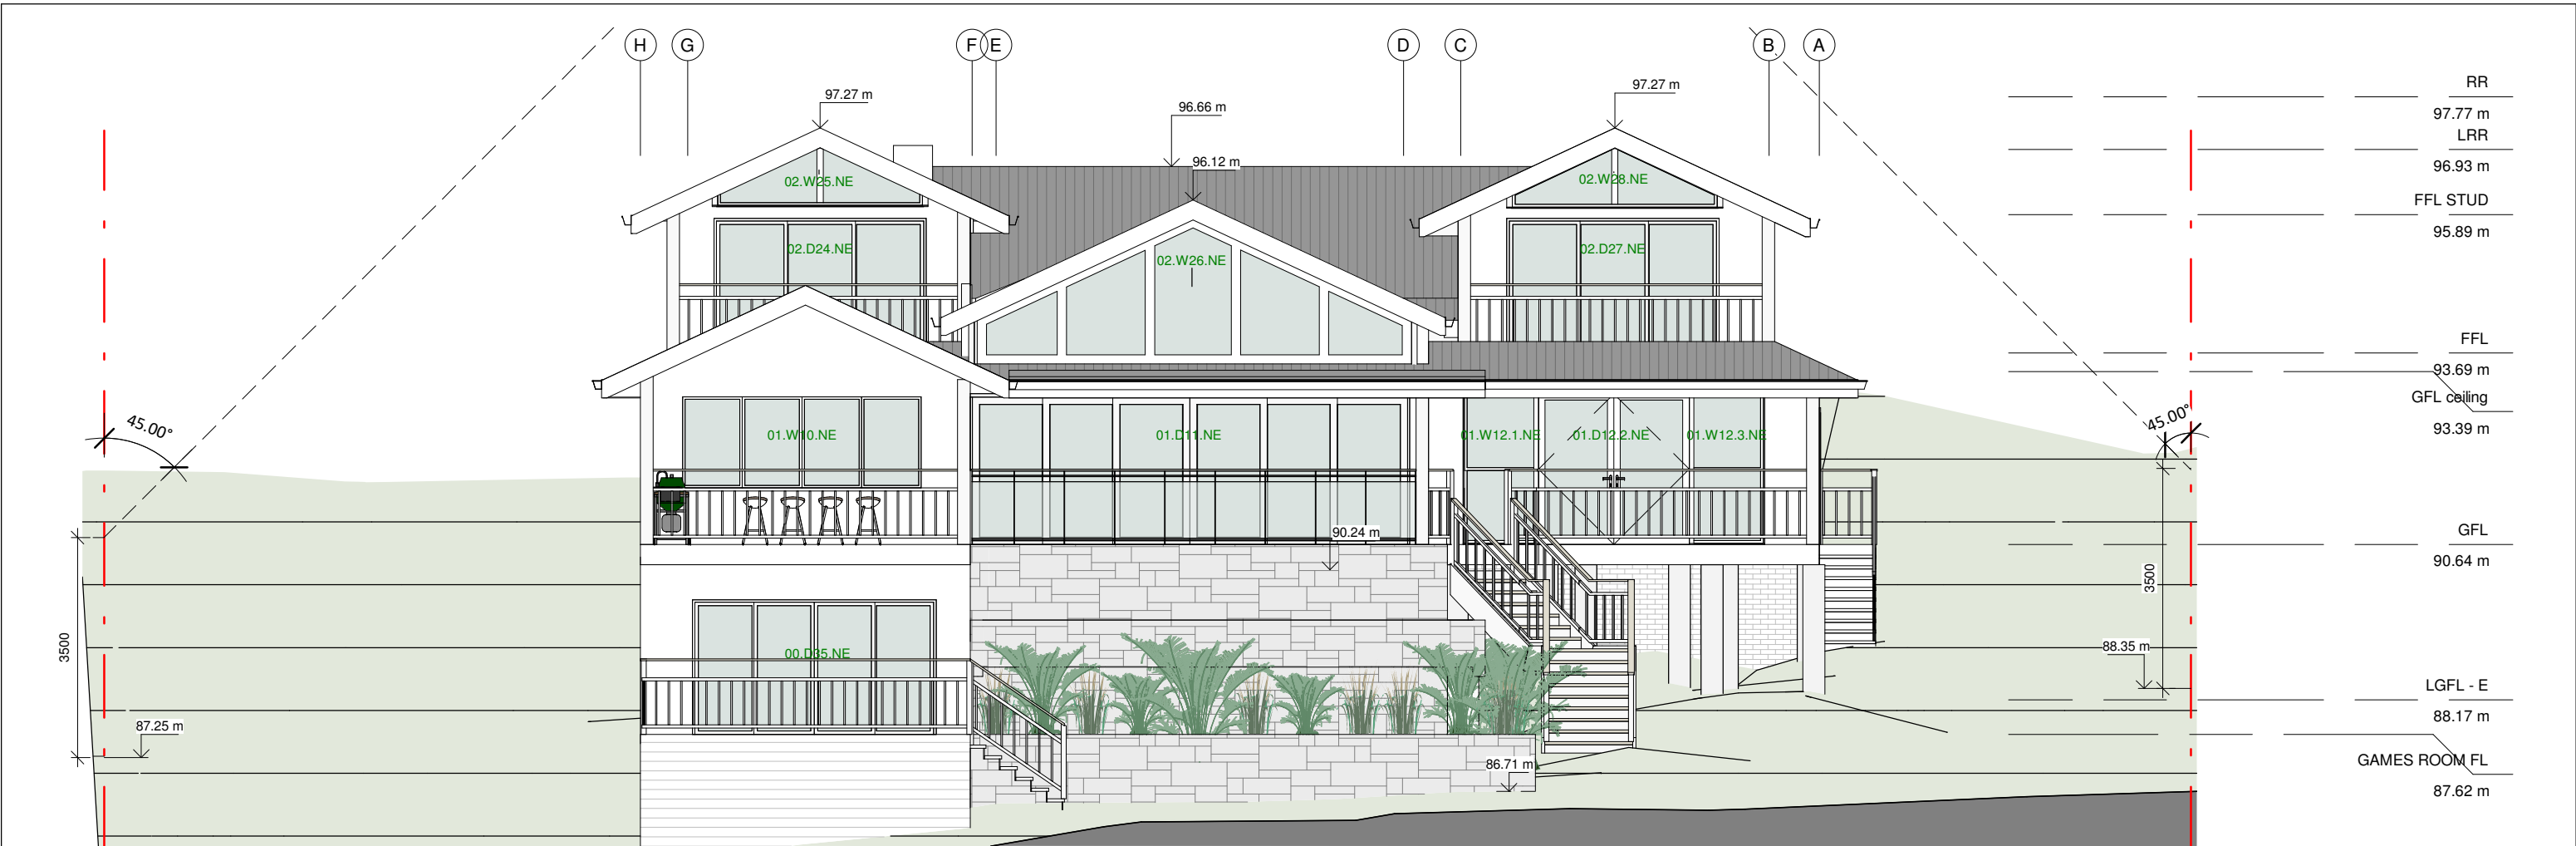

1 NE ELEVATION (BACK)

A106 1 : 100

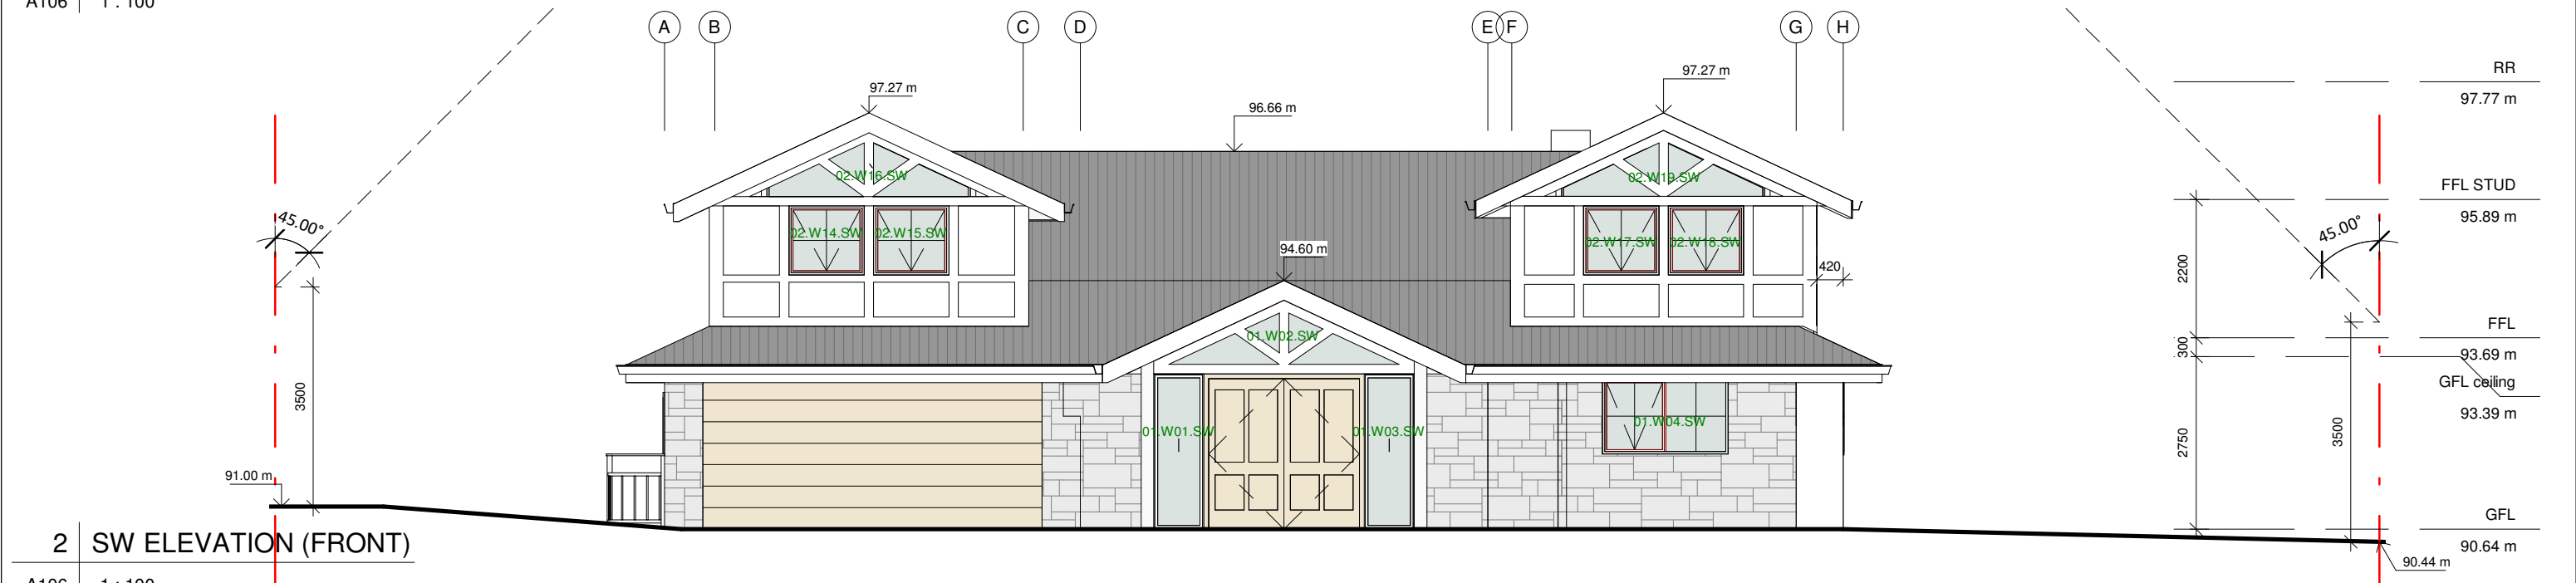

2 SW ELEVATION (FRONT)

A106 1 : 100

Do not scale from plans. All dimensions and levels shown on plan are subject to confirmation on site.

ISSUE	DATE	DESCRIPTION	DRWN	CHKD
-	29.04.2020	DA ISSUE	MN	KM
2	29.09.2020	DA ISSUE - REV ROOF LINE	KM	
-	29.10.2020	CC ISSUE	KM	
	18.01.2021	SECTION 4.55 & BIC ISSUE	KM	

DESIGNER - MACLA PTY LTD. DRAWINGS PREPARED BY BLUE SKY BUILDING DESIGNS PTY LTD

BLUE SKY


BUILDING DESIGNS

Mobile: 0 414 310 171
E: info@bsbd.com.au

www.blueskybuildingdesigns.com.au

PROJECT TITLE:	Alteration & Addition
PROJECT NO.:	2020009
AT:	49 Pacific Rd, Palm Beach
FOR:	Macla Pty Ltd

SHEET TITLE:	ELEVATIONS
SHEET NO:	A106
SCALE A3:	1 : 100

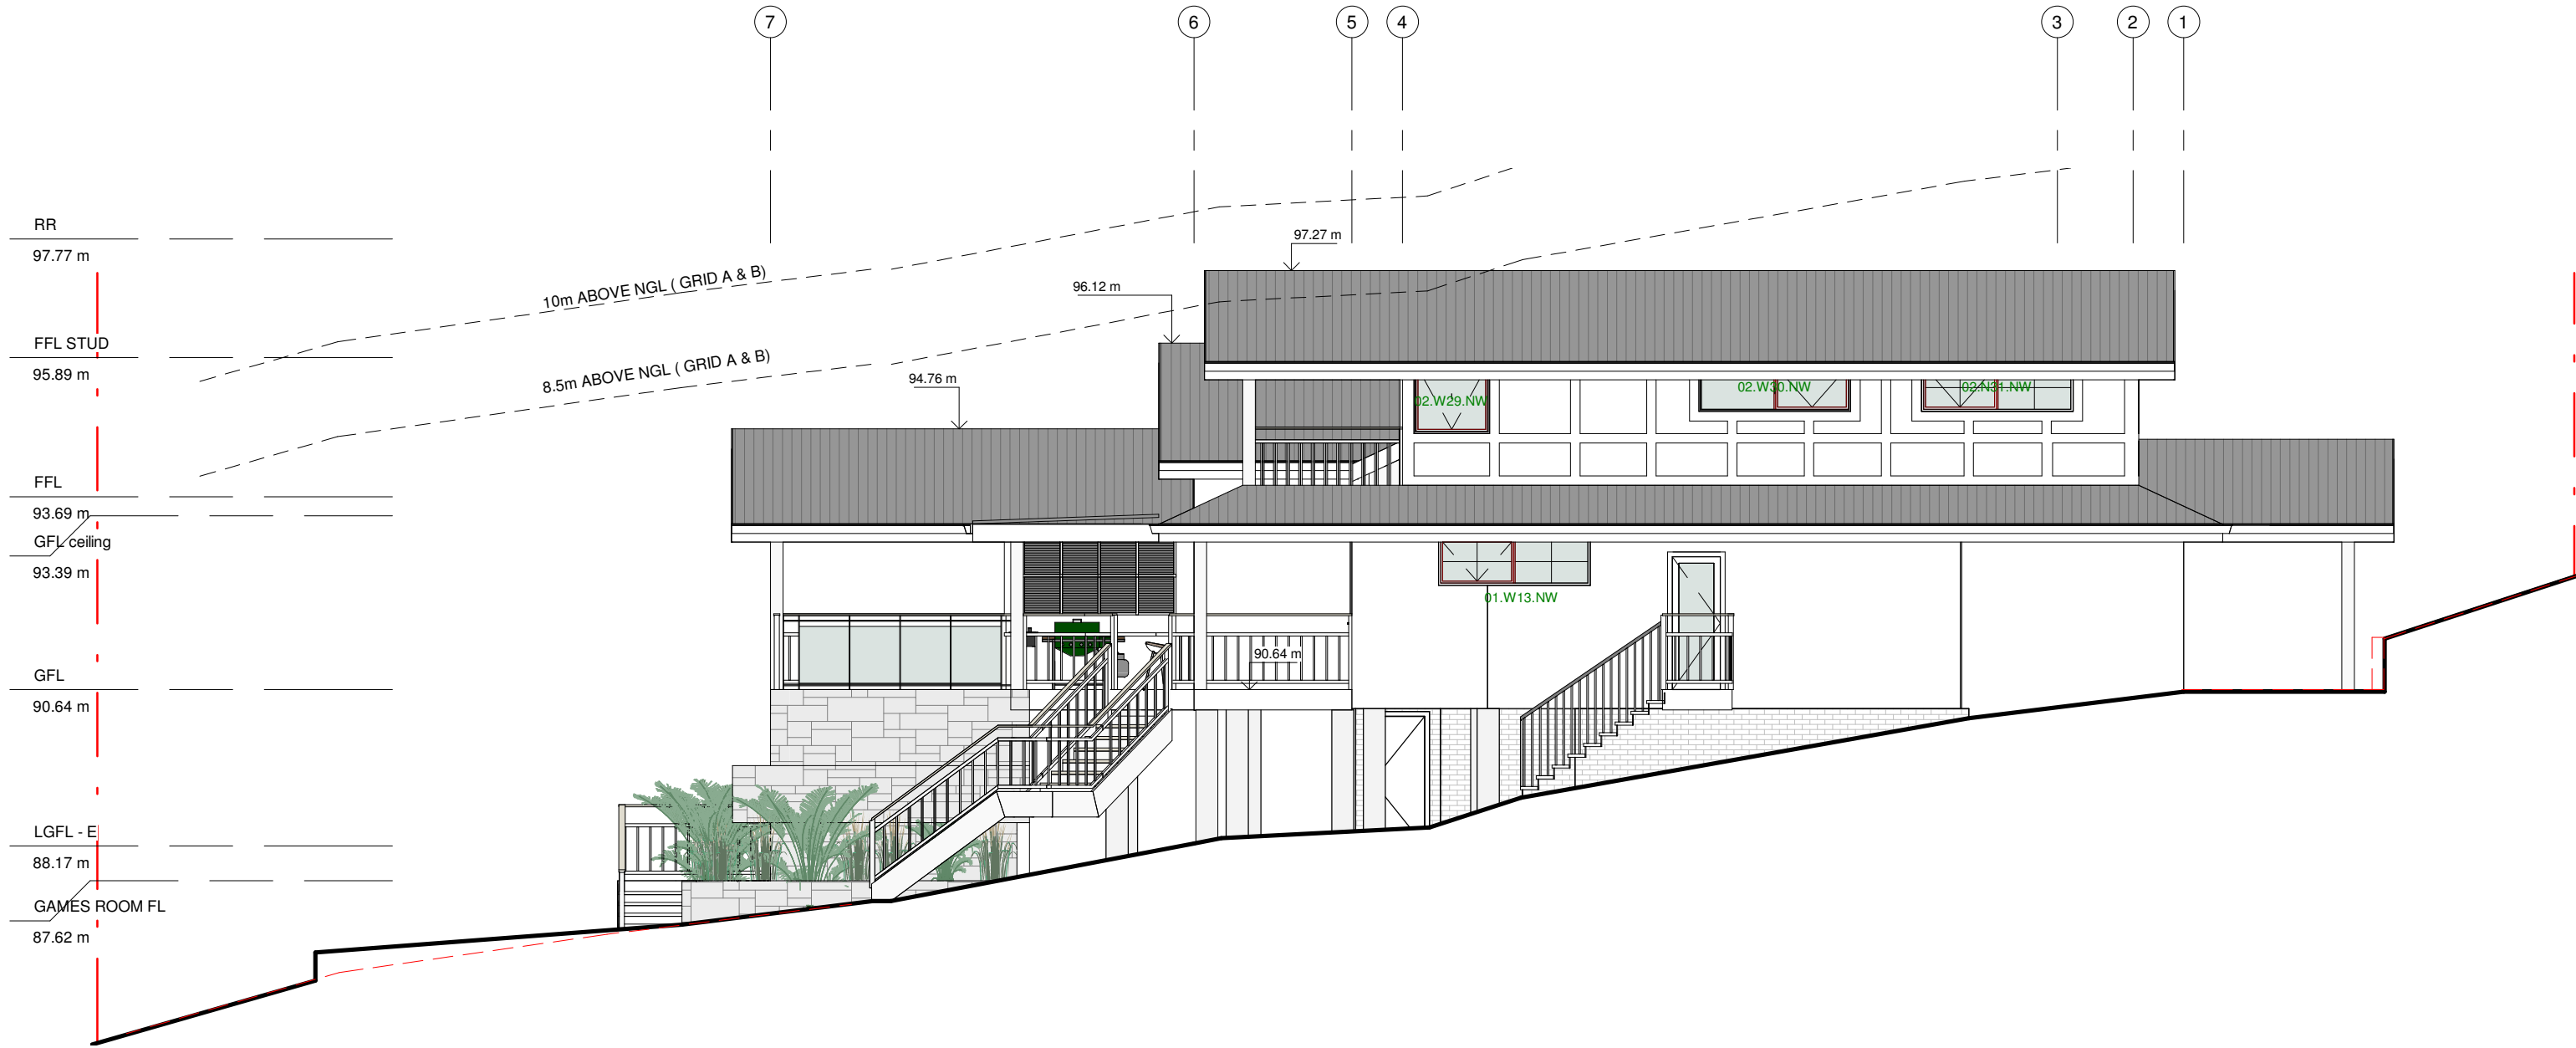

1 | NW ELEVATION
A107 | 1 : 100

Do not scale from plans. All dimensions and levels shown on plan are subject to confirmation on site.

ISSUE	DATE	DESCRIPTION	DRWN	CHKD
-	29.04.2020	DA ISSUE	MN	KM
2	29.09.2020	DA ISSUE - REV ROOF LINE	KM	
-	29.10.2020	CC ISSUE	KM	
	18.01.2021	SECTION 4.55 & BIC ISSUE	KM	

DESIGNER - MACLA PTY LTD. DRAWINGS PREPARED BY BLUE SKY BUILDING DESIGNS PTY LTD

BLUE SKY


BUILDING DESIGNS

Mobile: 0 414 310 171
E: info@bsbd.com.au

www.blueskybuildingdesigns.com.au

PROJECT TITLE:	Alteration & Addition
PROJECT NO.:	2020009
AT:	49 Pacific Rd, Palm Beach
FOR:	Macla Pty Ltd

SHEET TITLE:	NW ELEVATION
SHEET NO:	A107
SCALE A3:	1 : 100

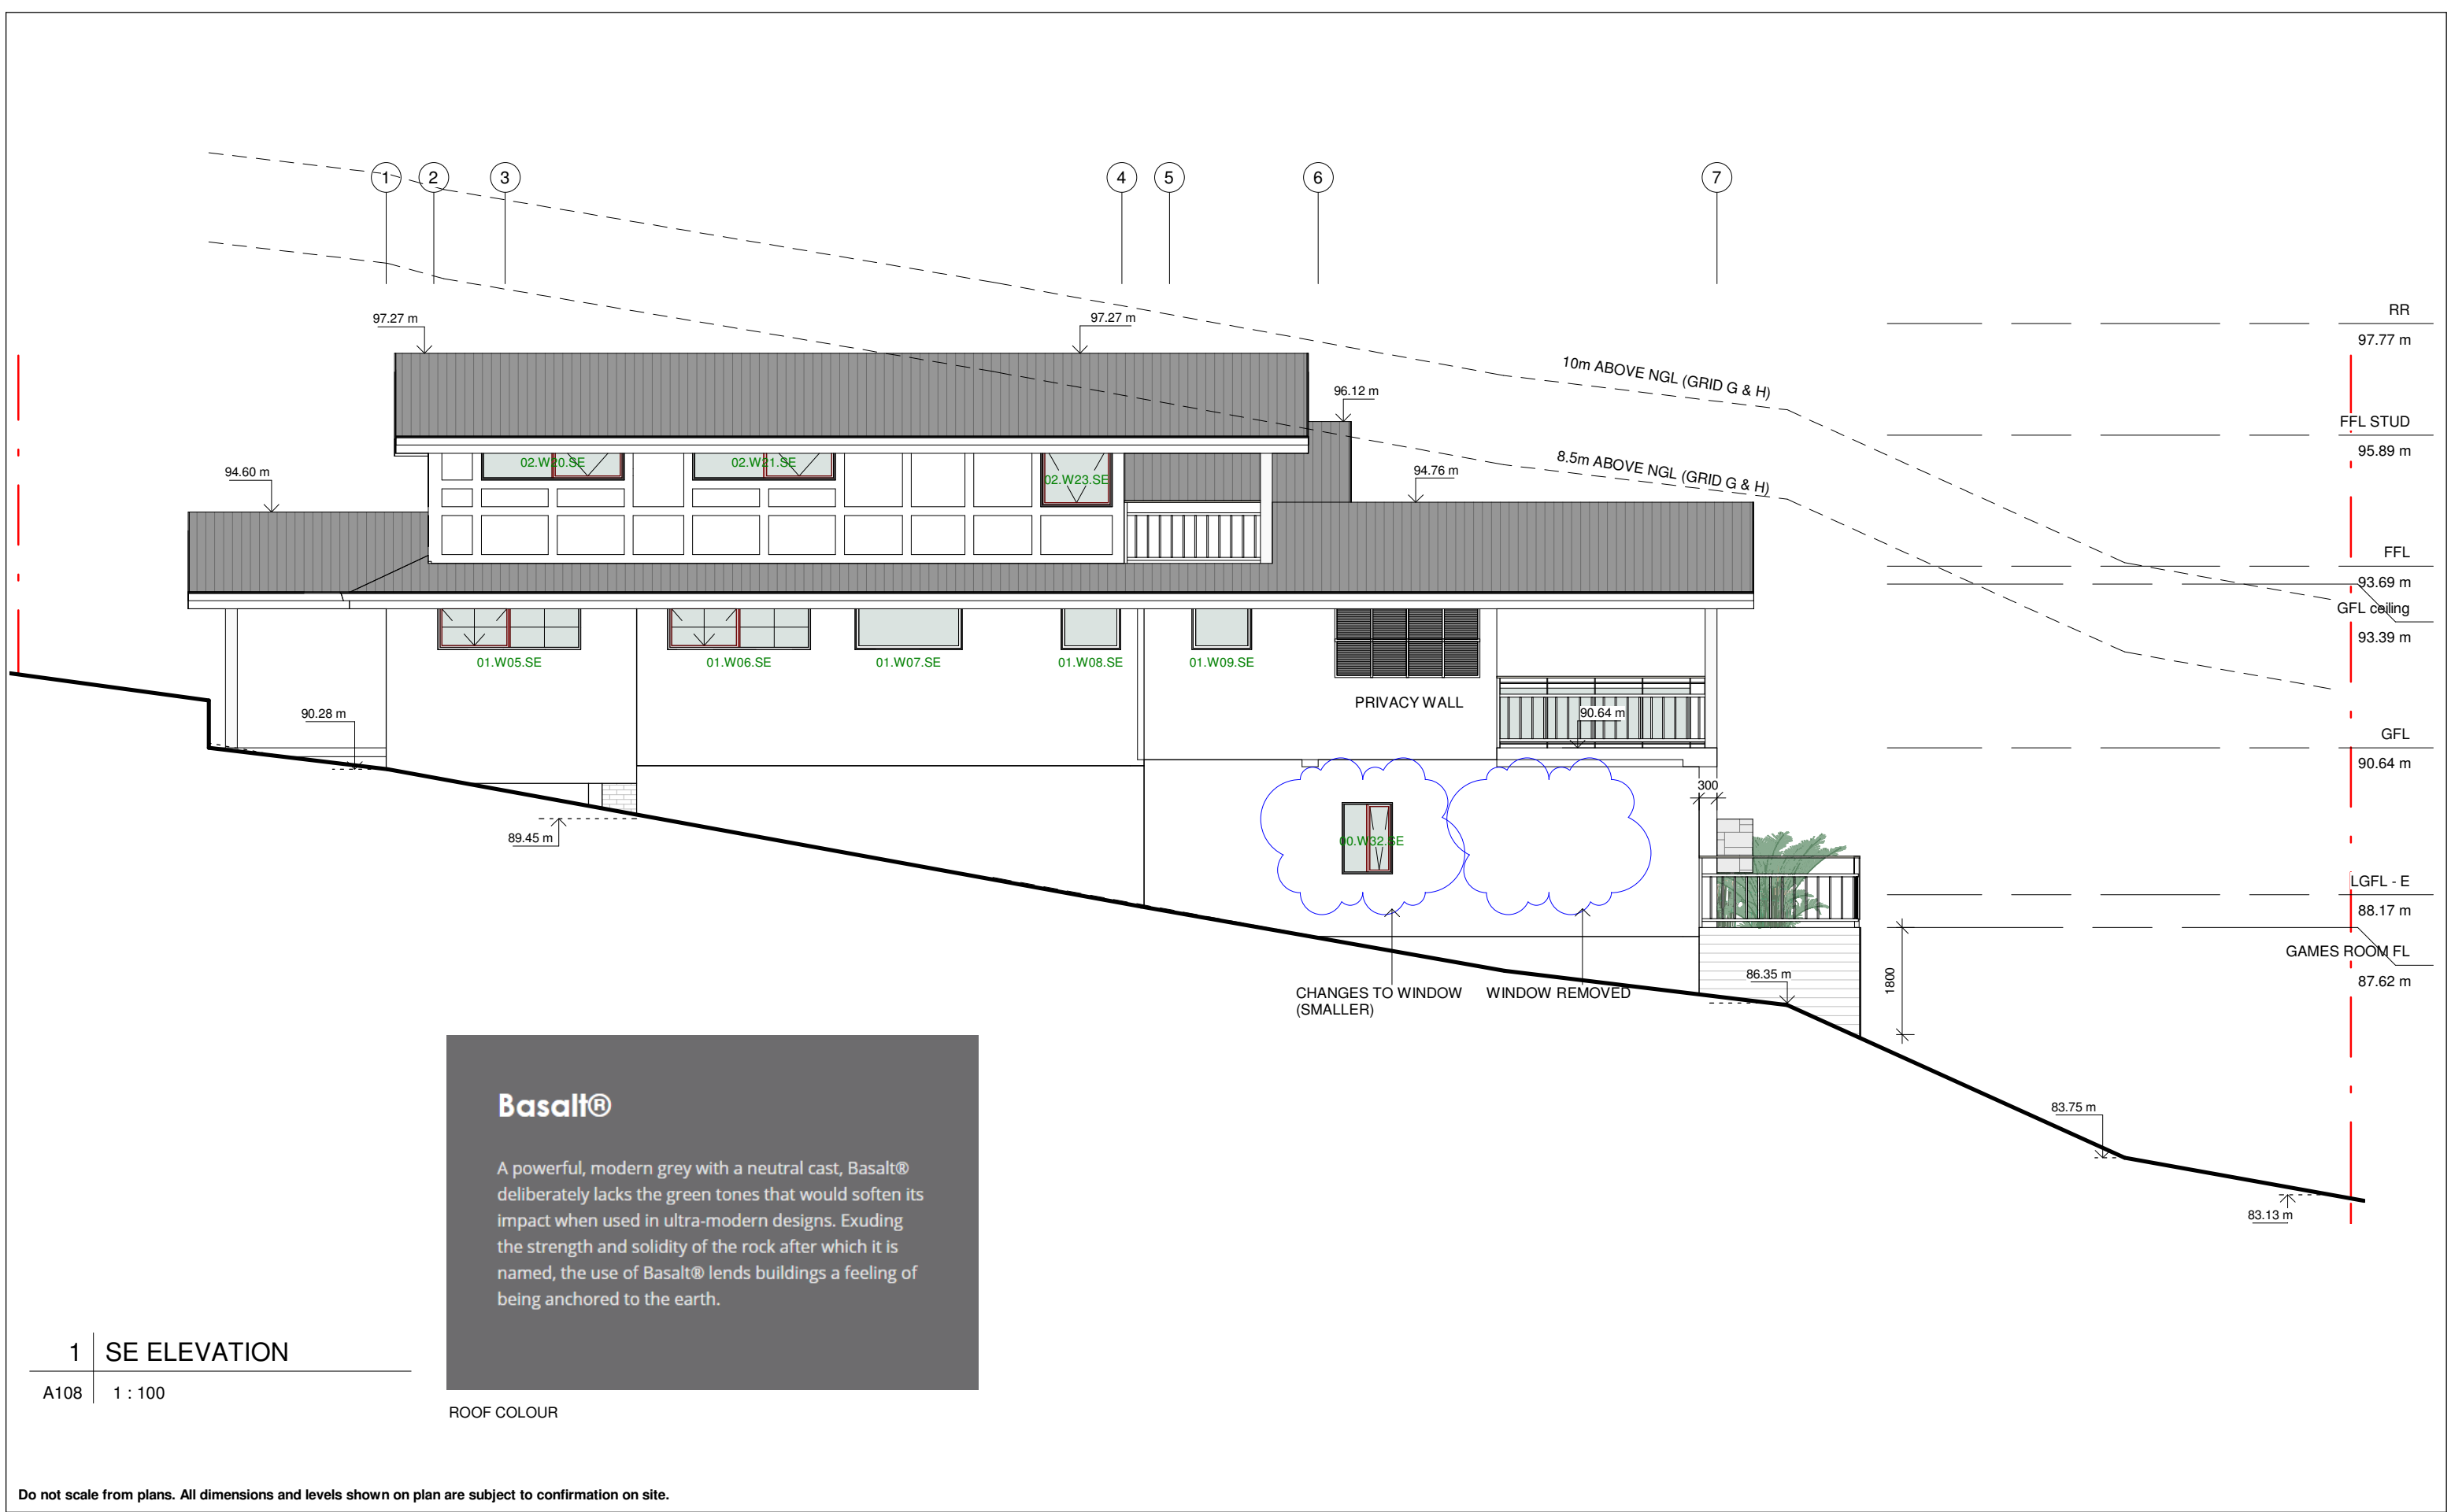

ISSUE	DATE	DESCRIPTION	DRWN	CHKD
-	29.04.2020	DA ISSUE	MN	KM
2	29.09.2020	DA ISSUE - REV ROOF LINE	KM	
-	29.10.2020	CC ISSUE	KM	
	18.01.2021	SECTION 4.55 & BIC ISSUE	KM	

DESIGNER - MACLA PTY LTD. DRAWINGS PREPARED BY BLUE SKY BUILDING DESIGNS PTY LTD

BLUE SKY


BUILDING DESIGNS

Mobile: 0 414 310 171
E: info@bsbd.com.au

www.blueskybuildingdesigns.com.au

PROJECT TITLE:	Alteration & Addition
PROJECT NO.:	2020009
AT:	49 Pacific Rd, Palm Beach
FOR:	Macla Pty Ltd

SHEET TITLE:	SE ELEVATION
SHEET NO:	A108
SCALE A3:	1 : 100

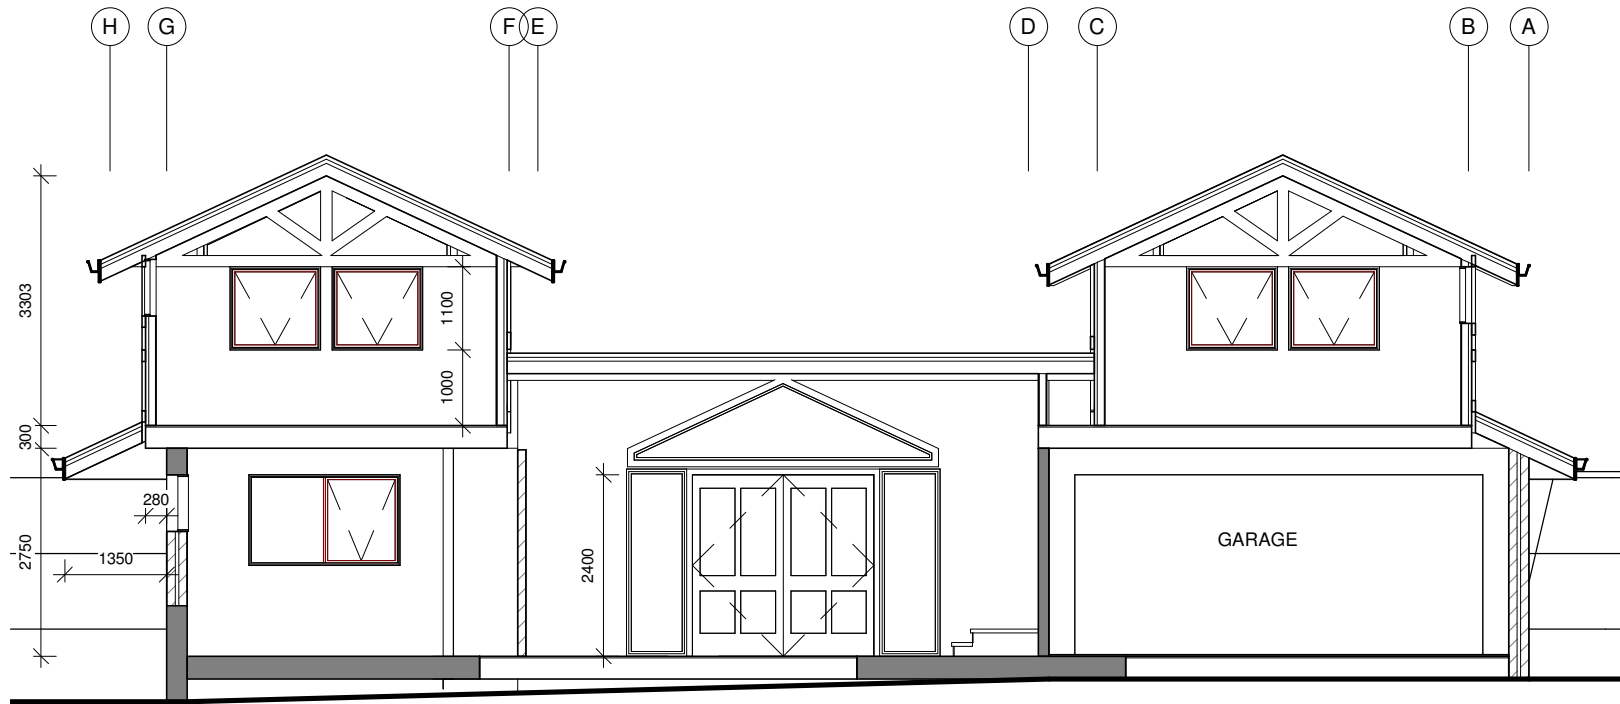

1 SECTION 3-3


A109 1 : 100



2 SECTION 4-4


A109 1 : 100

Do not scale from plans. All dimensions and levels shown on plan are subject to confirmation on site.

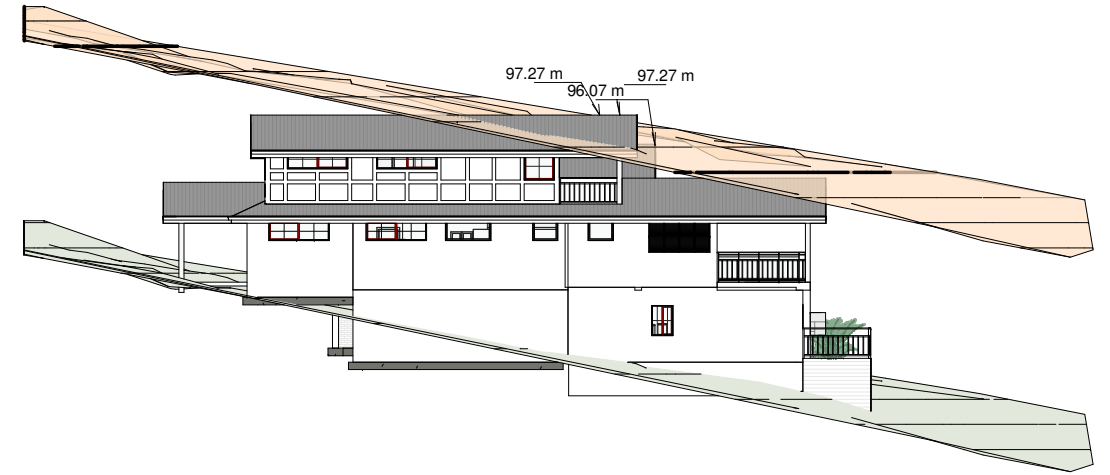

3 8.5m HEIGHT

A109

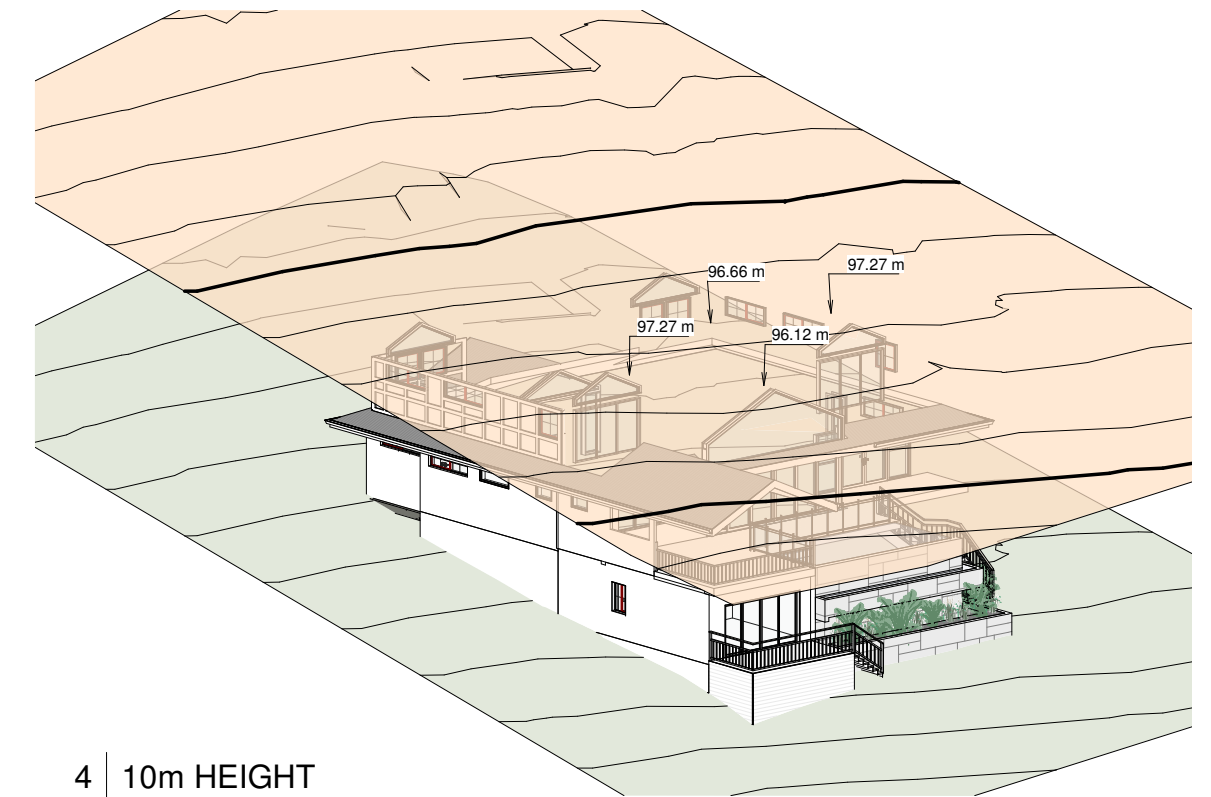

4 10m HEIGHT

A109

ISSUE	DATE	DESCRIPTION	DRWN	CHKD
-	29.04.2020	DA ISSUE	MN	KM
2	29.09.2020	DA ISSUE - REV ROOF LINE	KM	
-	29.10.2020	CC ISSUE	KM	
-	18.01.2021	SECTION 4.55 & BIC ISSUE	KM	

DESIGNER - MACLA PTY LTD. DRAWINGS PREPARED BY BLUE SKY BUILDING DESIGNS PTY LTD

BLUE SKY
BUILDING DESIGNS
Mobile: 0 414 310 171
E: info@bsbd.com.au
www.blueskybuildingdesigns.com.au


PROJECT TITLE:	Alteration & Addition
PROJECT NO.:	2020009
AT:	49 Pacific Rd, Palm Beach
FOR:	Macla Pty Ltd

SHEET TITLE:	SECTIONS
SHEET NO:	A109
SCALE A3:	1 : 100



1 SECTION 7-7 (POOL)

A110 1 : 100

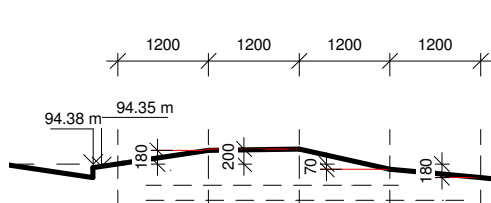

2 DRIVEWAY PROFILE

A110 1 : 100


WINDOW SCHEDULE

Mark	Width	Height	area
00.W32.SE	850	1200	1.0 m ²
01.W01.SW	800	2475	2.0 m ²
01.W02.SW	4000	1800	7.2 m ²
01.W03.SW	800	2475	2.0 m ²
01.W04.SW	2000	1200	2.4 m ²
01.W05.SE	2400	750	1.8 m ²
01.W06.SE	2400	750	1.8 m ²
01.W07.SE	1800	750	1.4 m ²
01.W08.SE	1000	750	0.8 m ²
01.W09.SE	1000	750	0.8 m ²
01.W10.NE	3800	1450	5.5 m ²
01.W12.1.NE	1200	2400	2.9 m ²
01.W12.3.NE	1200	2400	2.9 m ²
01.W13.NW	2400	750	1.8 m ²
02.N31.NW	2400	750	1.8 m ²
02.W14.SW	1200	1100	1.3 m ²
02.W15.SW	1200	1100	1.3 m ²
02.W16.SW	3300	1600	5.3 m ²
02.W17.SW	1200	1100	1.3 m ²
02.W18.SW	1200	1100	1.3 m ²
02.W19.SW	3300	1600	5.3 m ²
02.W20.SE	2400	750	1.8 m ²
02.W21.SE	2400	750	1.8 m ²
02.W23.SE	1200	1100	1.3 m ²
02.W25.NE	3300	1600	5.3 m ²
02.W26.NE	7000	3800	26.6 m ²
02.W28.NE	3300	1600	5.3 m ²
02.W29.NW	1200	1100	1.3 m ²
02.W30.NW	2400	750	1.8 m ²

DOOR SCHEDULE

Mark	Width	Height	area
00.D35.NE	3800	2100	8.0 m ²
01.D10.NW	760	2100	1.6 m ²
01.D11.NE	7000	2400	16.8 m ²
01.D12.2.NE	2400	2400	5.8 m ²
02.D24.NE	3300	2100	6.9 m ²
02.D27.NE	3300	2100	6.9 m ²


NOTE: WINDOWS AND DOOR SCHEDULE IS FOR BASIX PURPOSES ONLY. MEASUREMENTS SHOULD BE CHECK PRIOR THE CONSTRUCTION

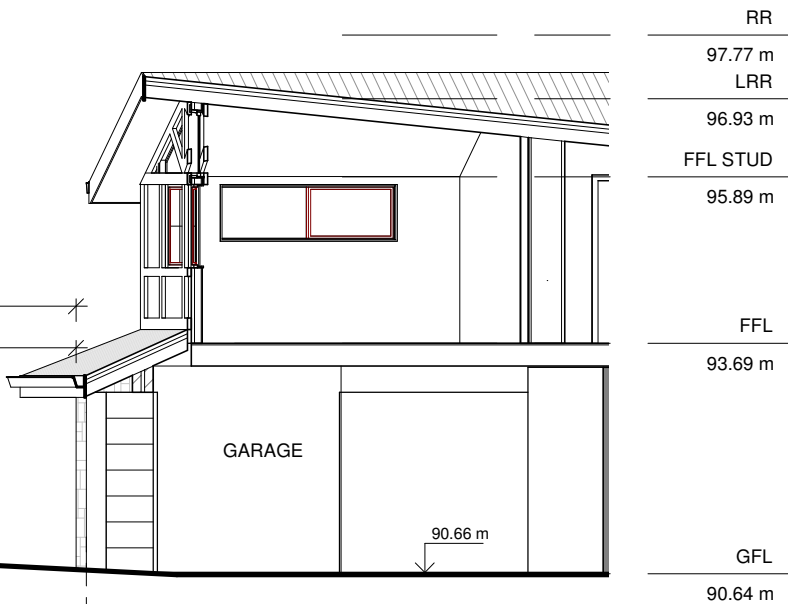

Do not scale from plans. All dimensions and levels shown on plan are subject to confirmation on site.

ISSUE	DATE	DESCRIPTION	DRWN	CHKD
-	29.04.2020	DA ISSUE	MN	KM
2	29.09.2020	DA ISSUE - REV ROOF LINE	KM	
-	29.10.2020	CC ISSUE	KM	
	18.01.2021	SECTION 4.55 & BIC ISSUE	KM	

DESIGNER - MACLA PTY LTD. DRAWINGS PREPARED BY BLUE SKY BUILDING DESIGNS PTY LTD

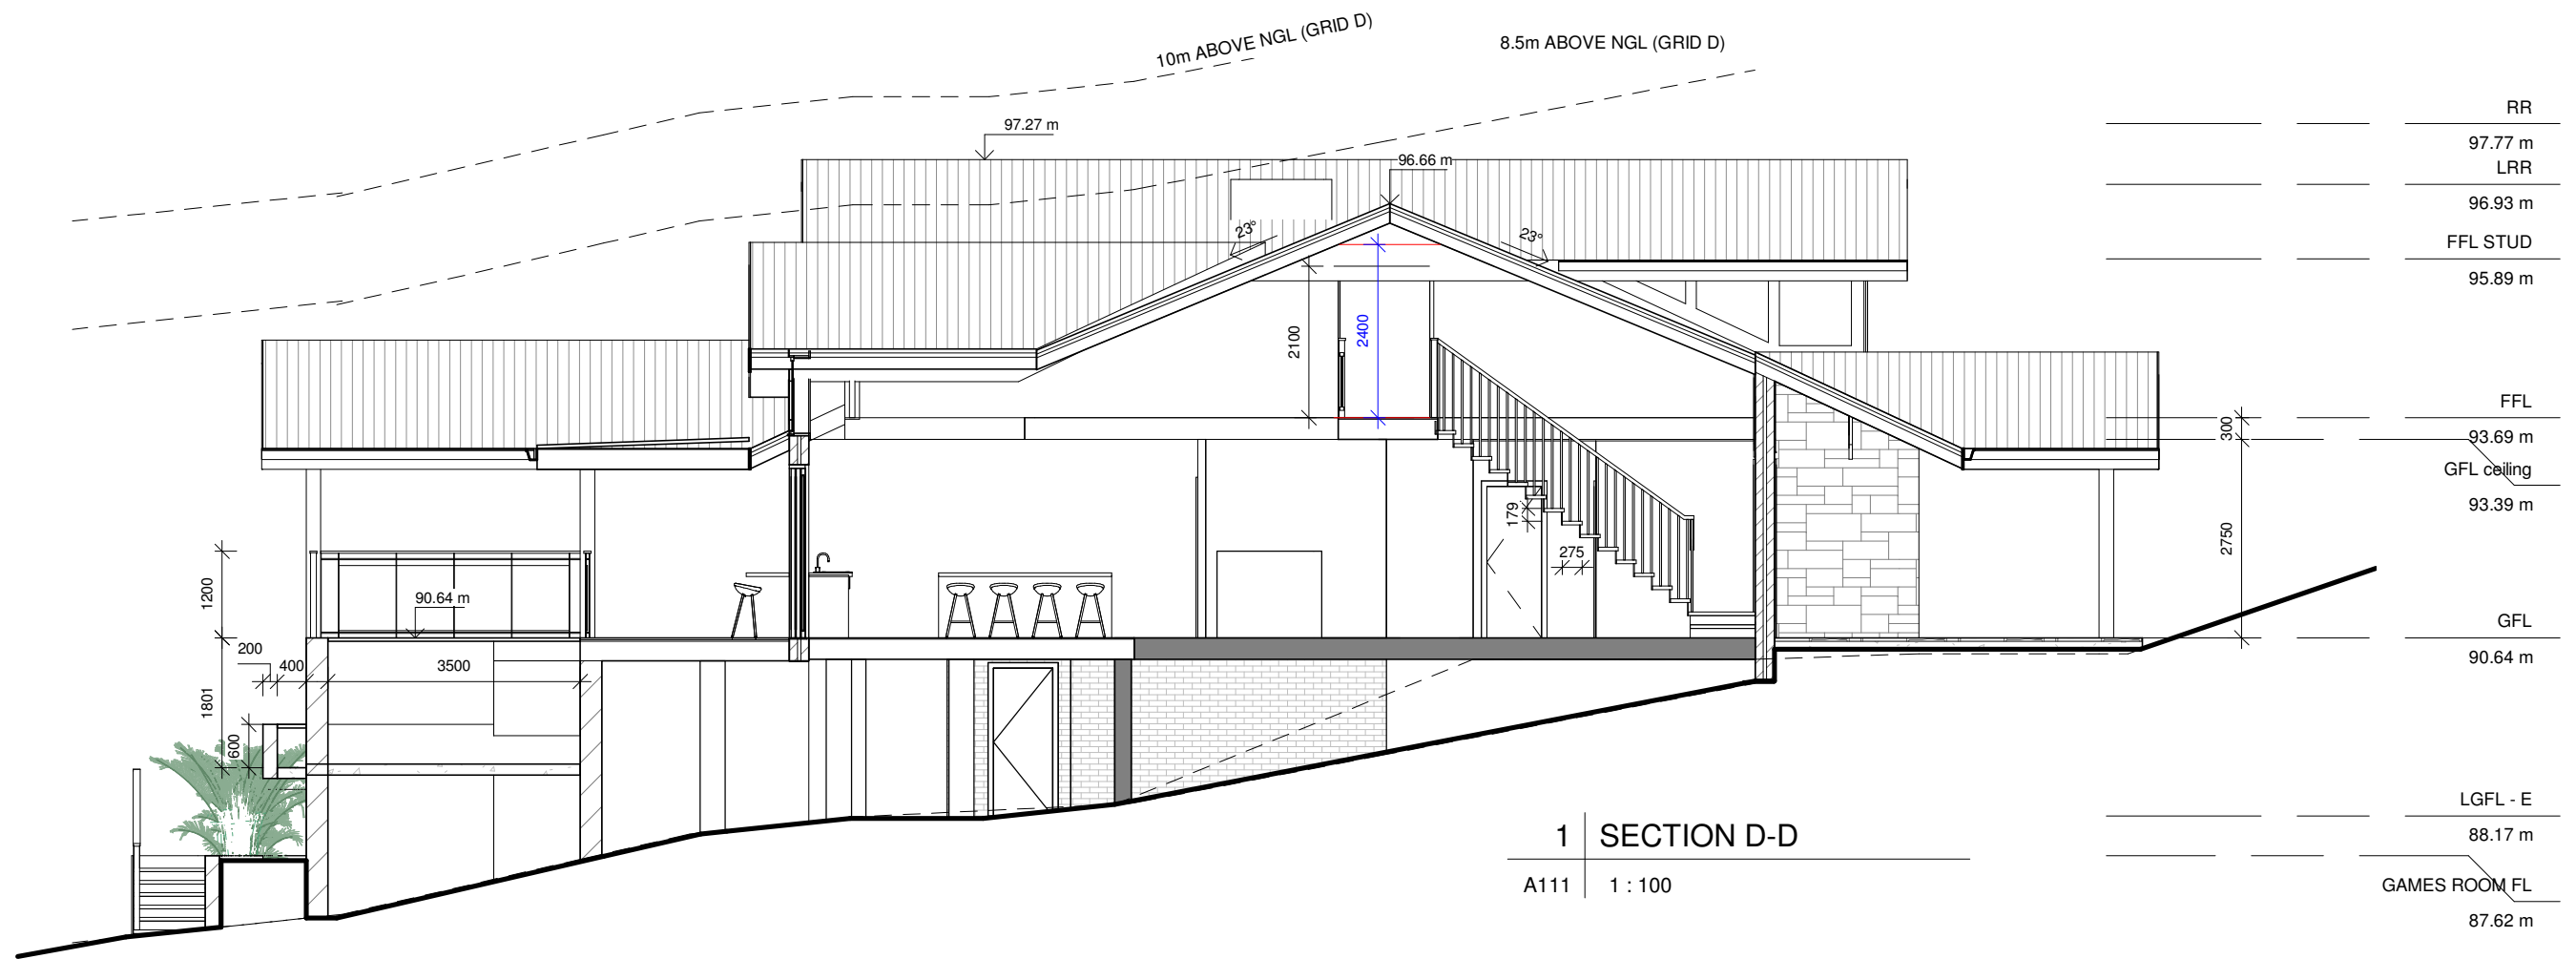

Basalt®

A strong colour that is part of the increasingly popular grey trend movement in design. The added Matt finish propels Basalt® into a new world where its subtle understated sleek finish can be specified for walling as well as roofing and captures a sophisticated visual identity.

ROOF FINISH




LIME WASHED STONE

Do not scale from plans. All dimensions and levels shown on plan are subject to confirmation on site.

ISSUE	DATE	DESCRIPTION	DRWN	CHKD
-	29.04.2020	DA ISSUE	MN	KM
2	29.09.2020	DA ISSUE - REV ROOF LINE	KM	
-	29.10.2020	CC ISSUE	KM	
-	18.01.2021	SECTION 4.55 & BIC ISSUE	KM	

DESIGNER - MACLA PTY LTD. DRAWINGS PREPARED BY BLUE SKY BUILDING DESIGNS PTY LTD

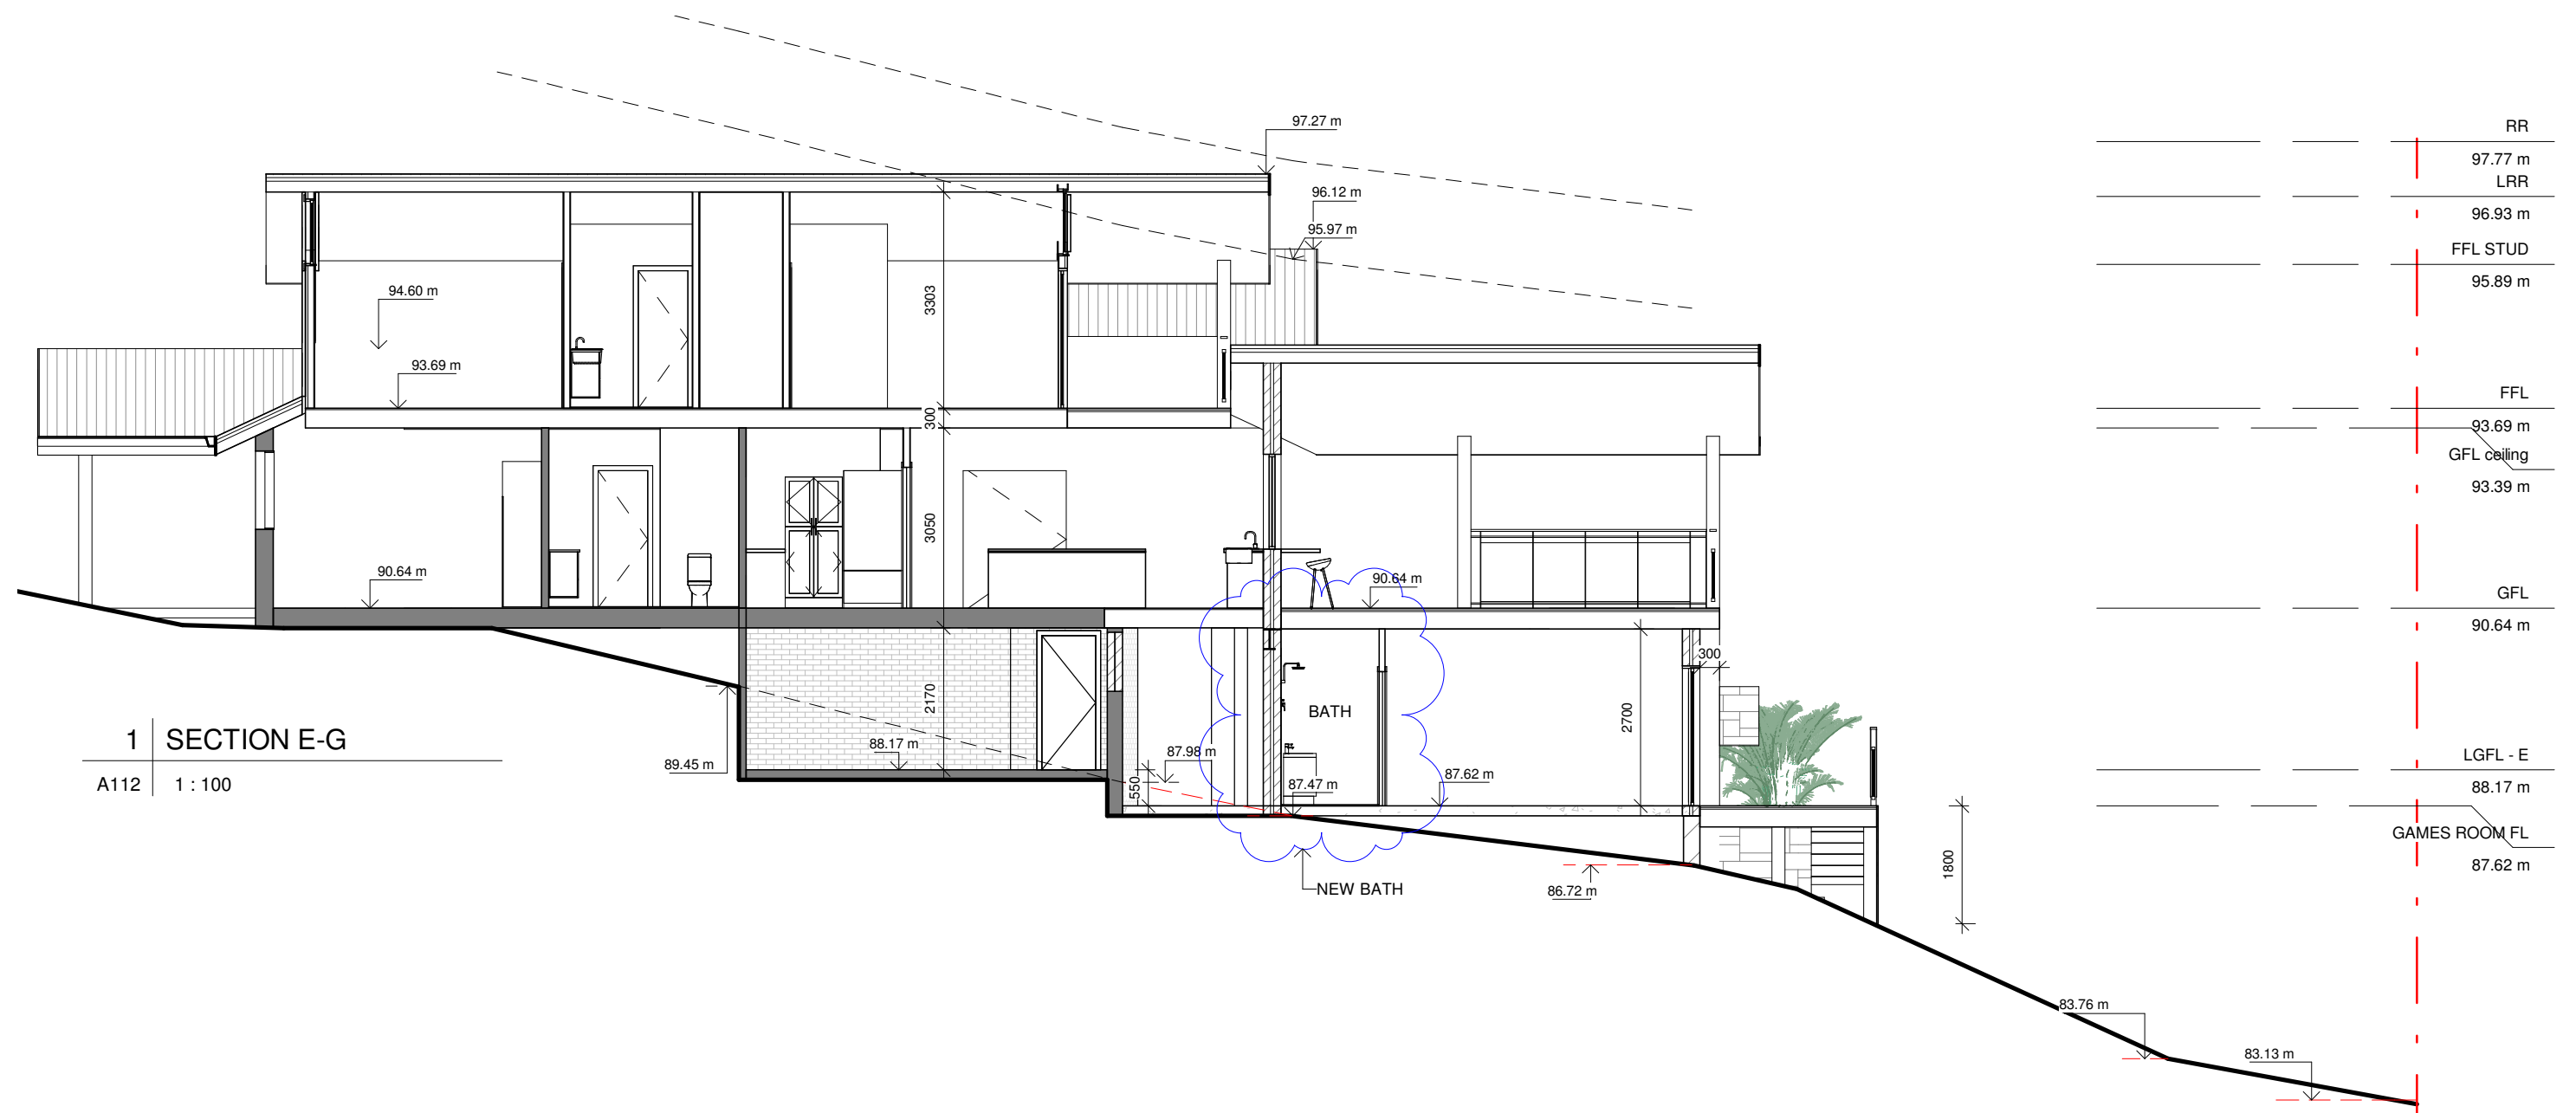

1 SECTION E-G
A112 1 : 100

Do not scale from plans. All dimensions and levels shown on plan are subject to confirmation on site.

ISSUE	DATE	DESCRIPTION	DRWN	CHKD
-	29.04.2020	DA ISSUE	MN	KM
2	29.09.2020	DA ISSUE - REV ROOF LINE	KM	
-	29.10.2020	CC ISSUE	KM	
	18.01.2021	SECTION 4.55 & BIC ISSUE	KM	

DESIGNER - MACLA PTY LTD. DRAWINGS PREPARED BY BLUE SKY BUILDING DESIGNS PTY LTD

BLUE SKY

BUILDING DESIGNS

Mobile: 0 414 310 171
E: info@bsbd.com.au

www.blueskybuildingdesigns.com.au

PROJECT TITLE:	Alteration & Addition
PROJECT NO.:	2020009
AT:	49 Pacific Rd, Palm Beach
FOR:	Macla Pty Ltd

SHEET TITLE:	SECTION
SHEET NO:	A112
SCALE A3:	1 : 100

