




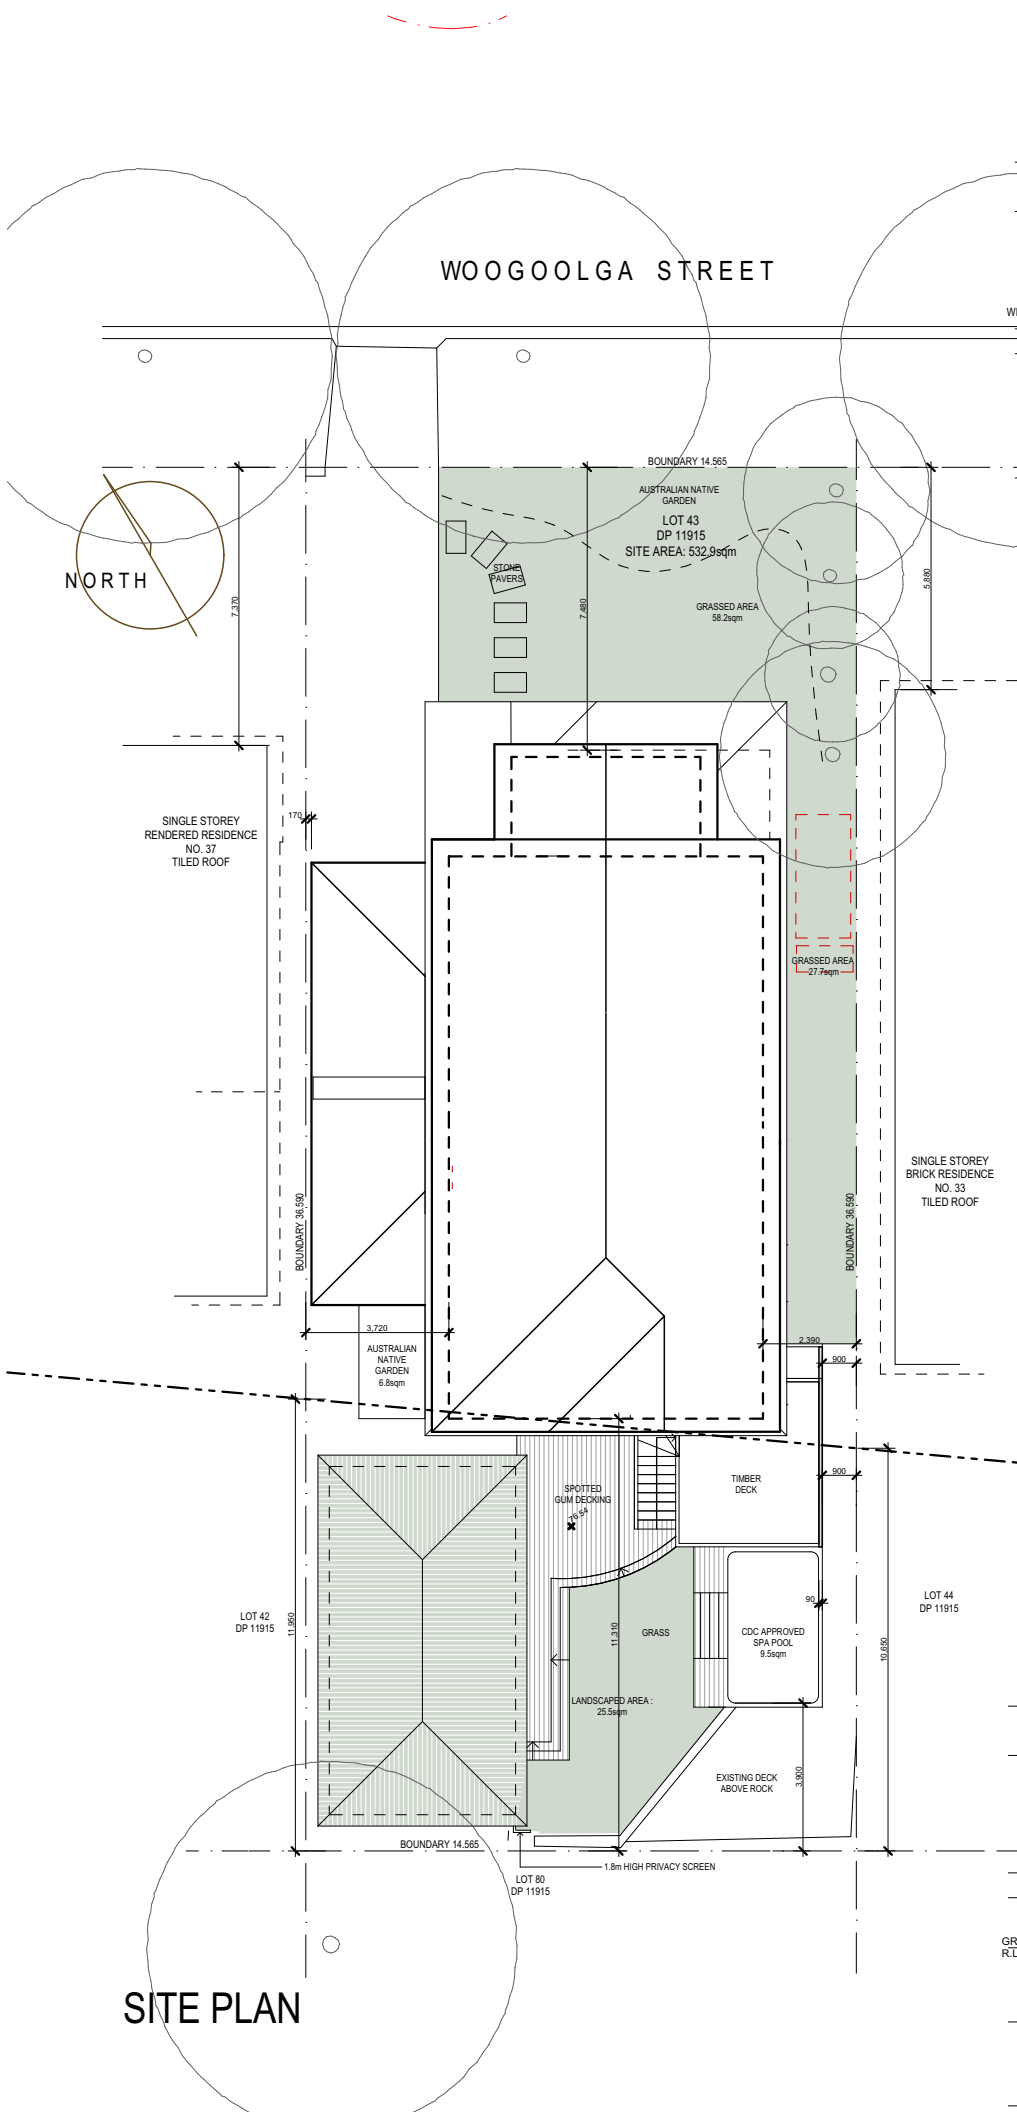


NORTH ELEVATION

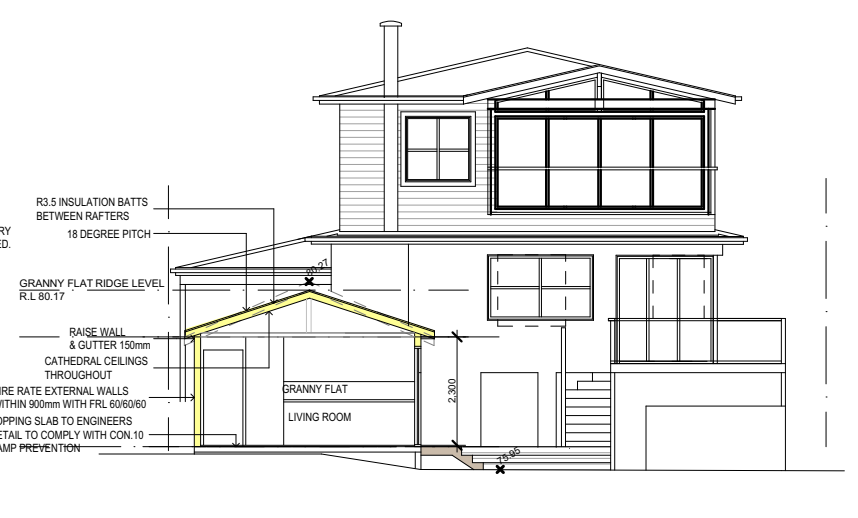


SECTION E-E

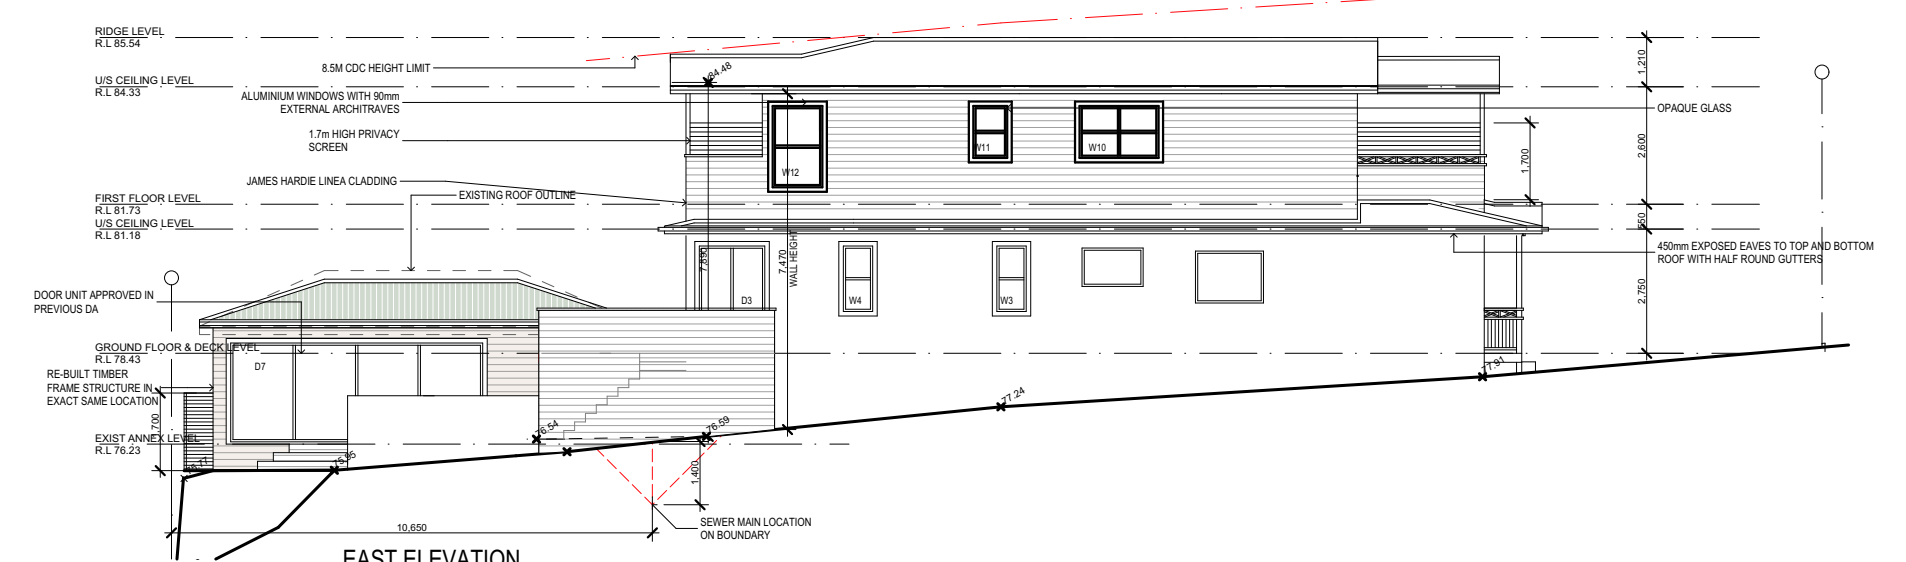


EAST ELEVATION

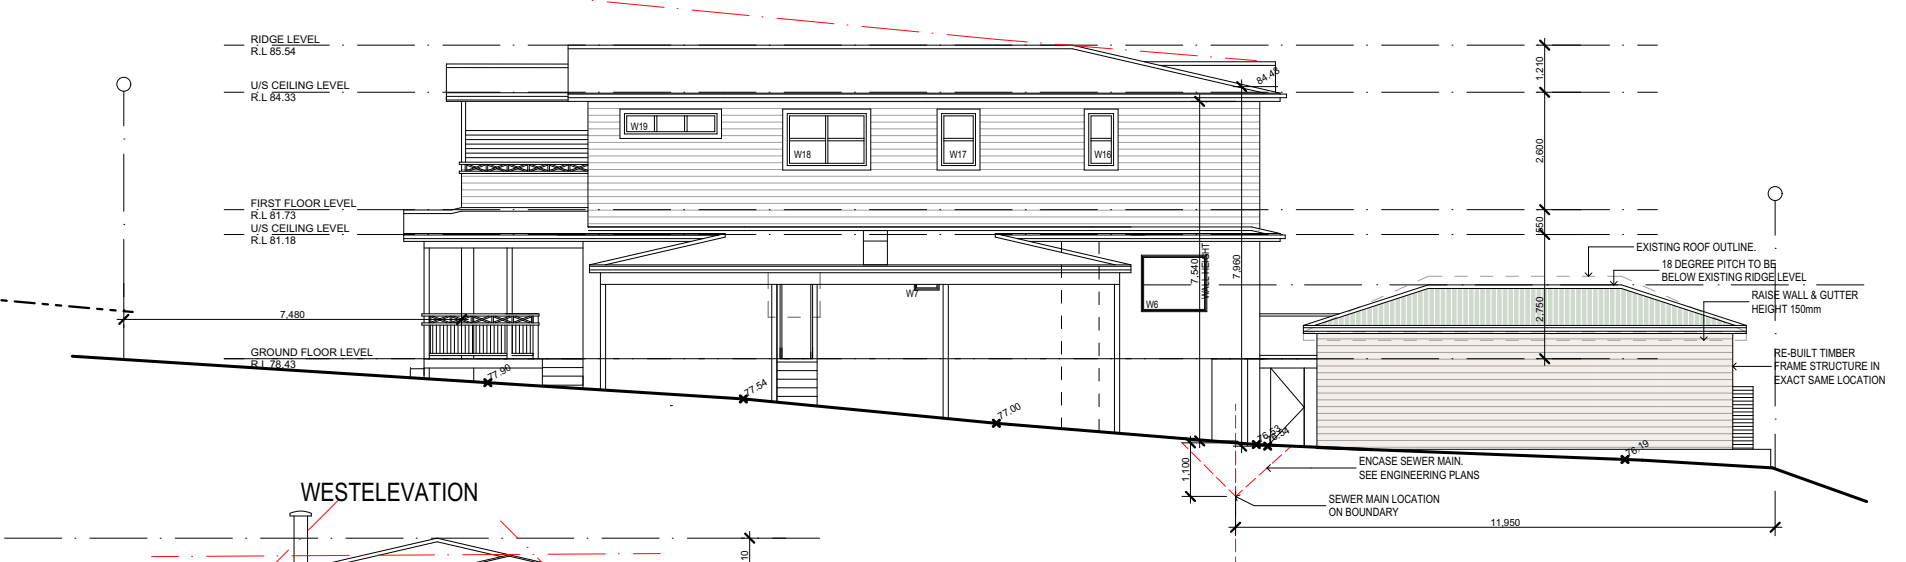

WEST ELEVATION

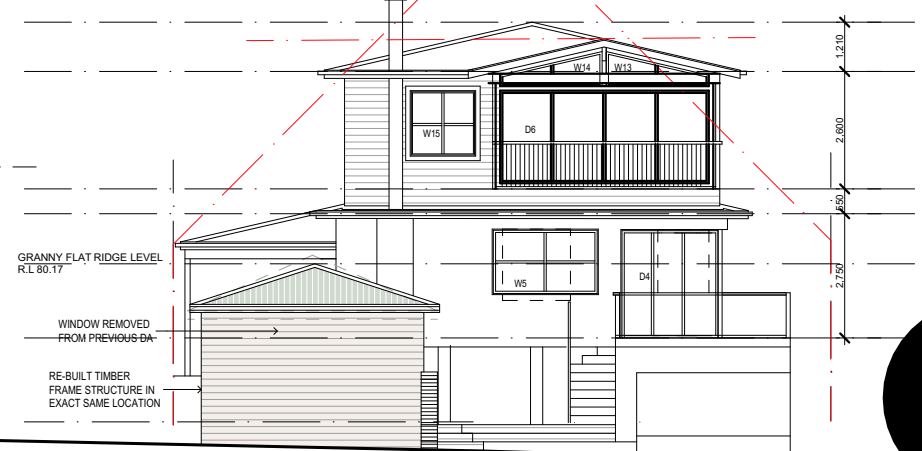

SOUTH ELEVATION

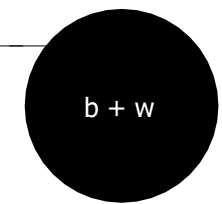

O	DA FOR GRANNY FLAT WALLS	25/03/22	MB
N	MODIFICATION 4.55 (1A)	07/02/22	MB
F	COUNCIL MOD	16/02/21	MB
E	FOR COUNCIL	19/10/20	MB
D	AMENDED DESIGN	05/05/20	MB
C	BASIX	20/03/20	MB
B	NO CARPORT	11/03/20	MB
A	CDC Plans	28/02/20	MB
NO.	REVISION	DATE	BY

Project.
Proposed Alteration and Addition at
35 Woolgoolga St, Nth Balgowlah
bettswite Pty Ltd
ABN: 77 628 074 117

CLIENTS Sarah Brownhill
TITLE: Mod Plans **PAGE NO.** / 5
DRAWING NO. 2001 DA 1 **ISSUE** O
SCALE: 1 : 100 **DATE:** 25-03-22 **DWN BY:** MB