


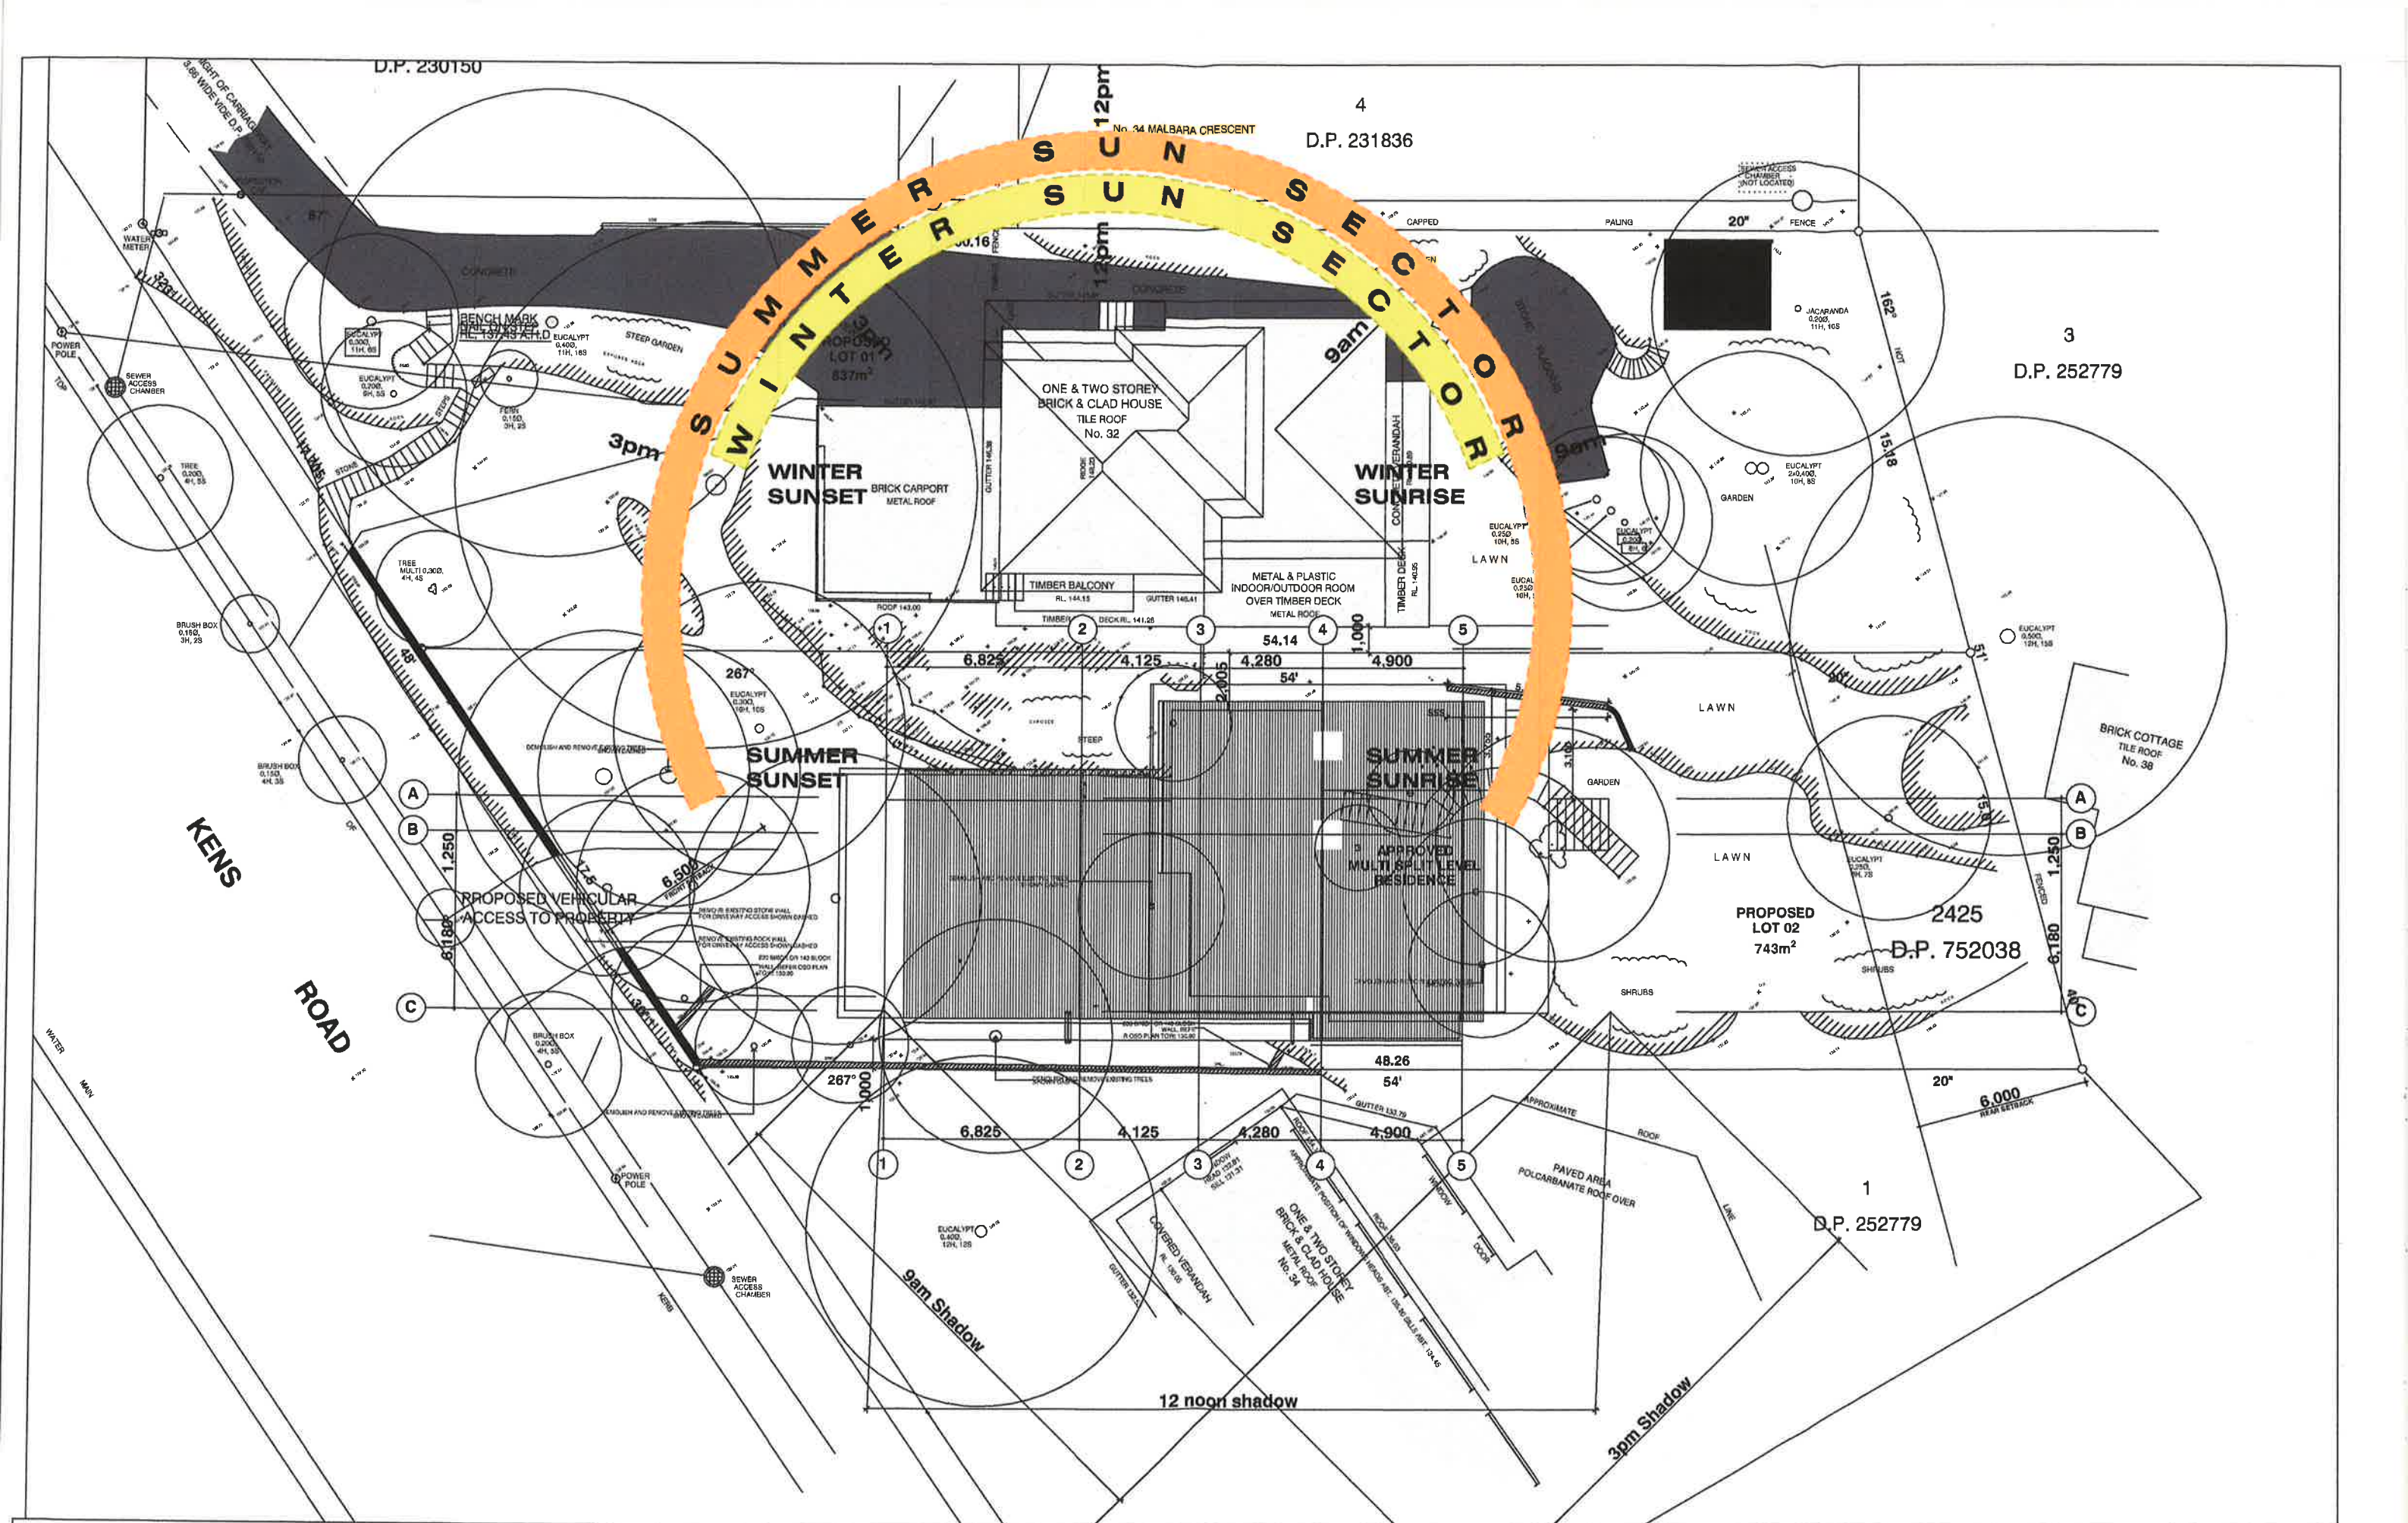


CVMA ARCHITECTS ABN 7198
t: 0293450984 m: 0403 313 035 a: 79 COOPER STREET MAROUBRA NSW 2035 w: CVMAARCHITECTS.COM.AU


ISSUE	REVISIONS	DATE

Contractor to verify all dimensions on site before commencing work.
CVMA Architects is to be notified of any discrepancies in the dimensions and setting out of the work. Copyright of designs shown hereon is retained by this office. Authority is required for any reproduction.

cvma_architects
ARCHITECTURE • INTERIORS

CVMA ARCHITECTS	DRAWN BY
DRAWING SITE PLAN SITE ANALYSIS PLAN	SCALE 1:200@A3
PROJECT NEW HOUSE	JOB NO
ADDRESS 32 A KENS ROAD FRENCHS FOREST 2086	DRAWING NO DA-02
CLIENT N ZIEZEV	REVISION C

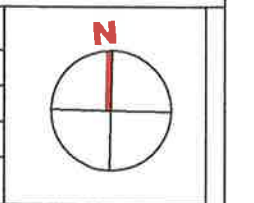

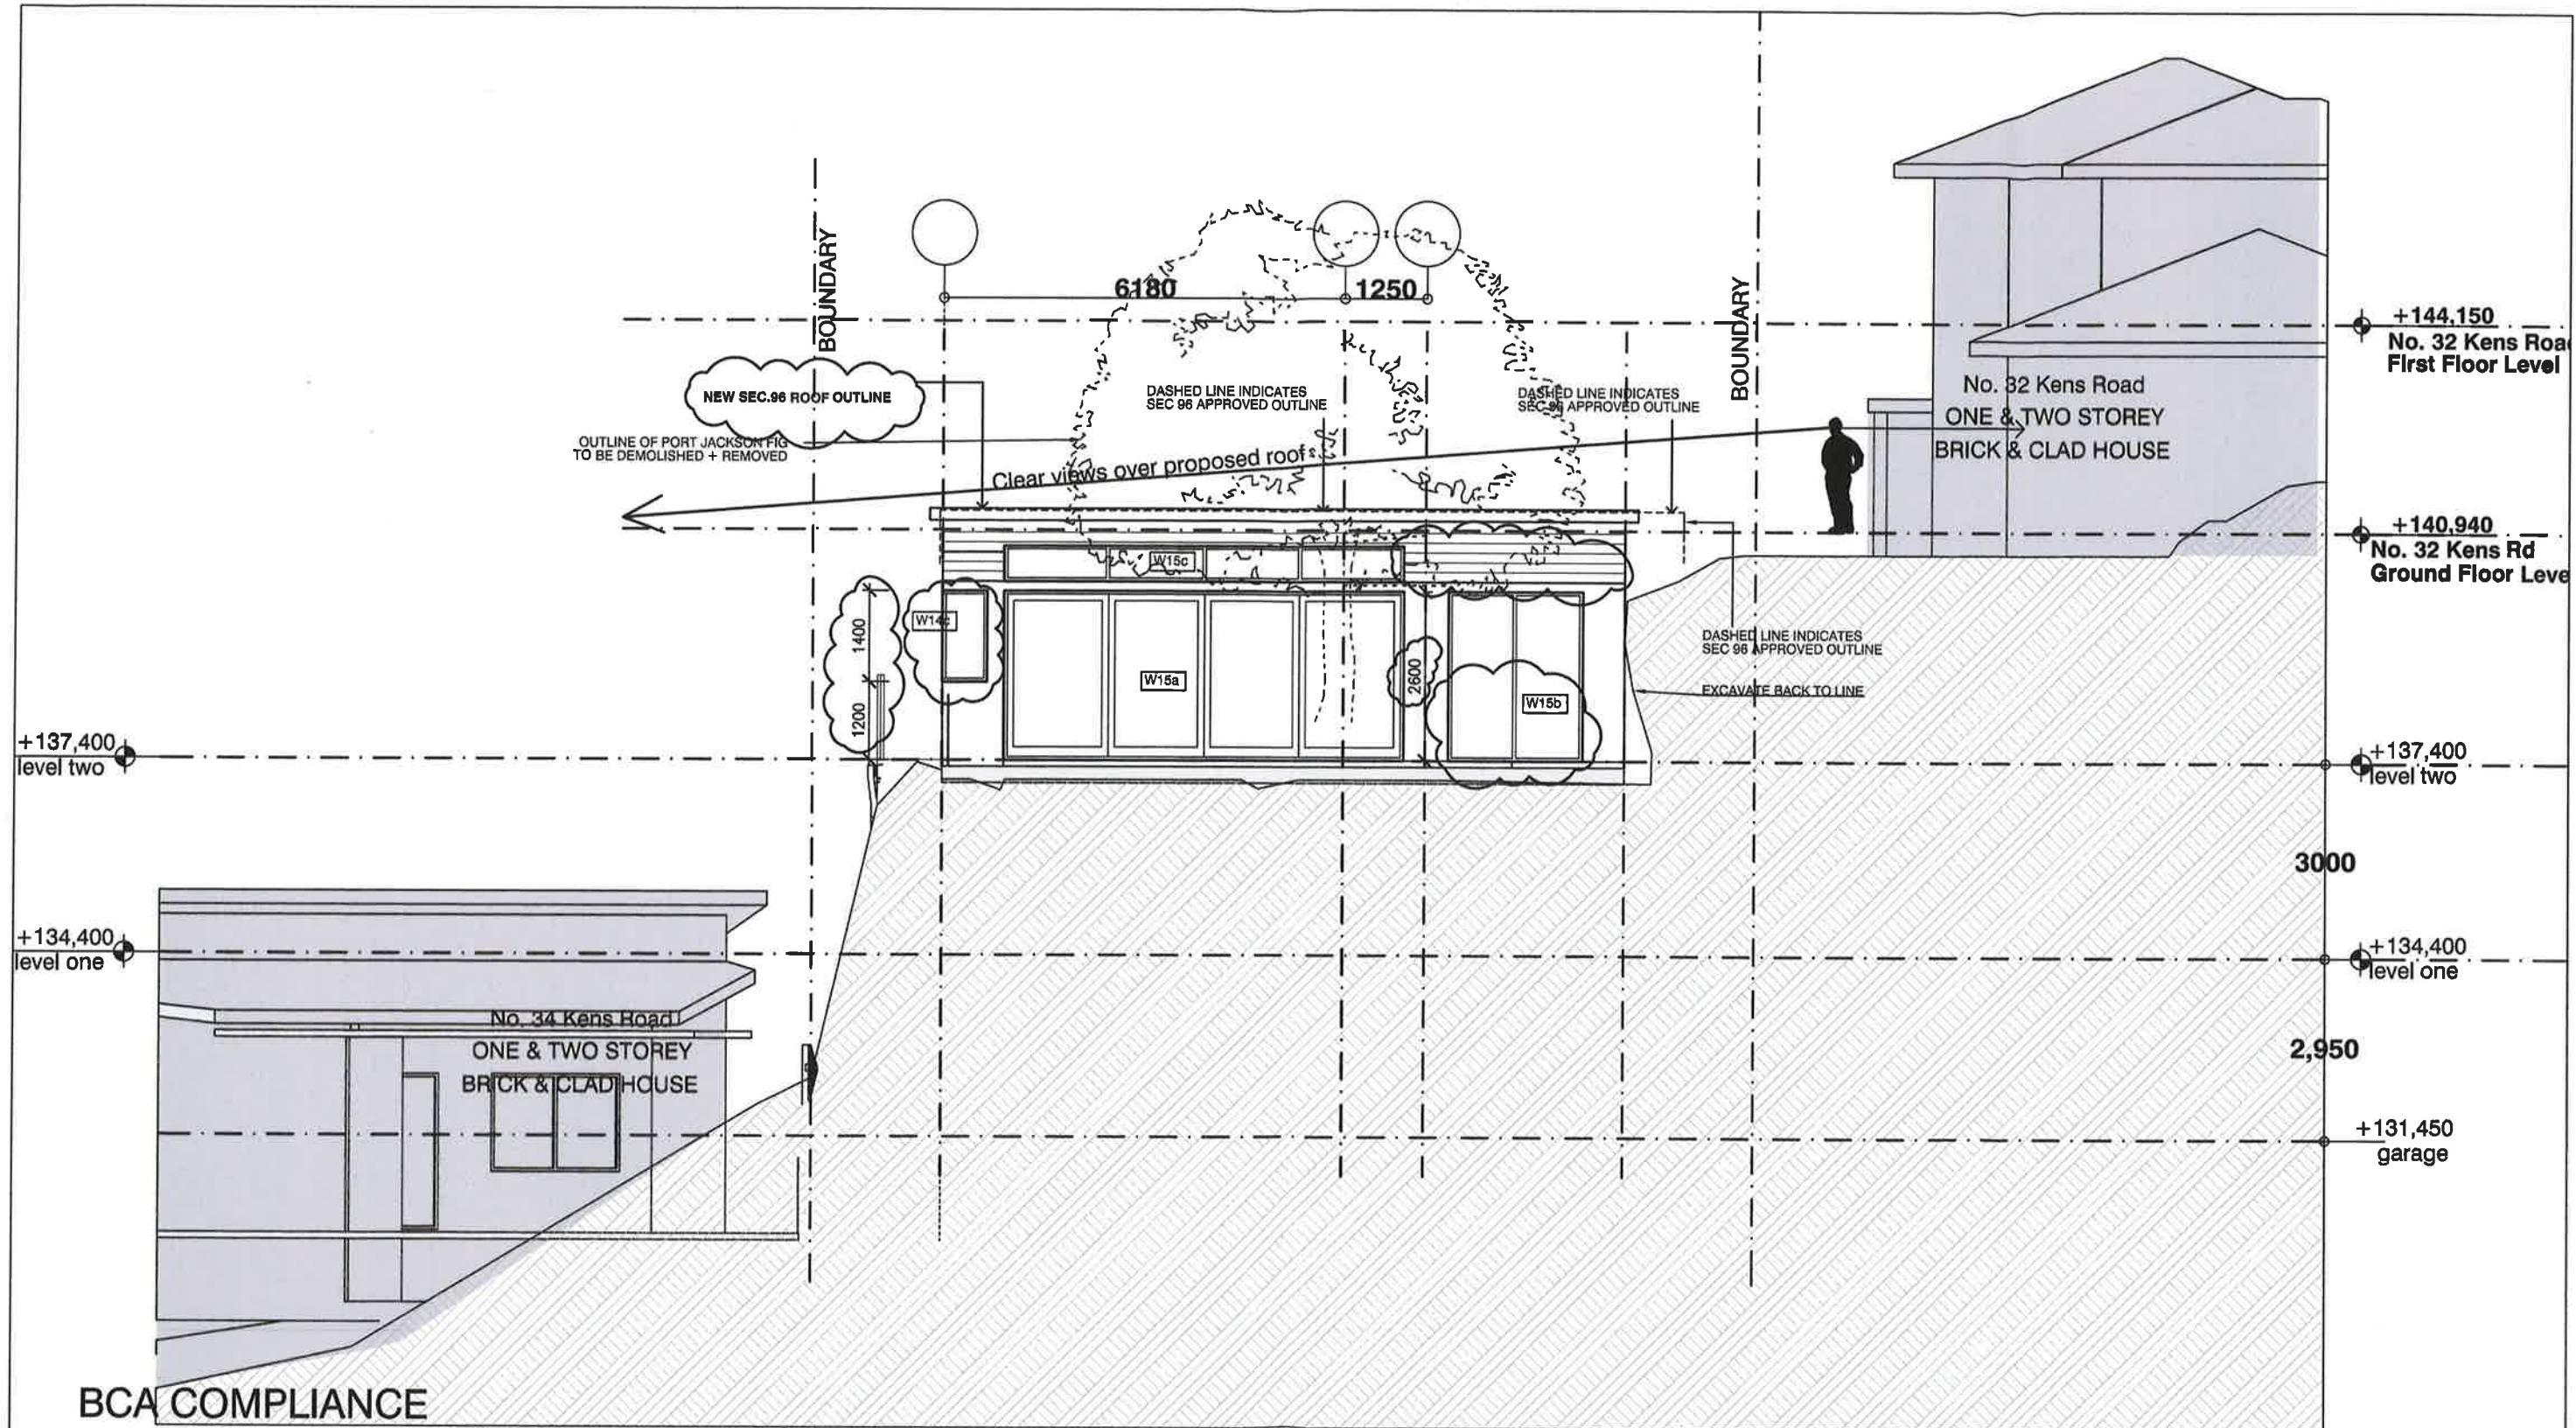

BCA COMPLIANCE

ALL WORKS TO COMPLY WITH BCA REQUIREMENTS
INSTALL SMOKE DETECTORS IN ACCORDANCE
WITH THE BCA, AS3786

EAST ELEVATION SCALE 1:100

CVMA ARCHITECTS ABN 7198
t: 0293450984 m: 0403 313 035 a: 79 COOPER STREET MAROUBRA NSW 2035 w: CVMAARCHITECTS.COM.AU

Contractor to verify all dimensions on site before commencing work.
CVMA Architects is to be notified of any discrepancies in the
dimensions and setting out of the work. Copyright of designs shown
hereon is retained by this office. Authority is required for any
reproduction.

ISSUE	REVISIONS	DATE
C	SECTION 96	12/02/2016

cvma architects
ARCHITECTURE • INTERIORS

CVMA ARCHITECTS

DRAWING WEST ELEVATION

PROJECT NEW HOUSE

ADDRESS 32 A KENS ROAD FRENCHS FOREST 2086

CLIENT N ZIEZEV


DRAWN BY AC


SCALE 1:100@A3

JOB NO

DRAWING NO DA-05.1

REVISION C

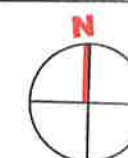

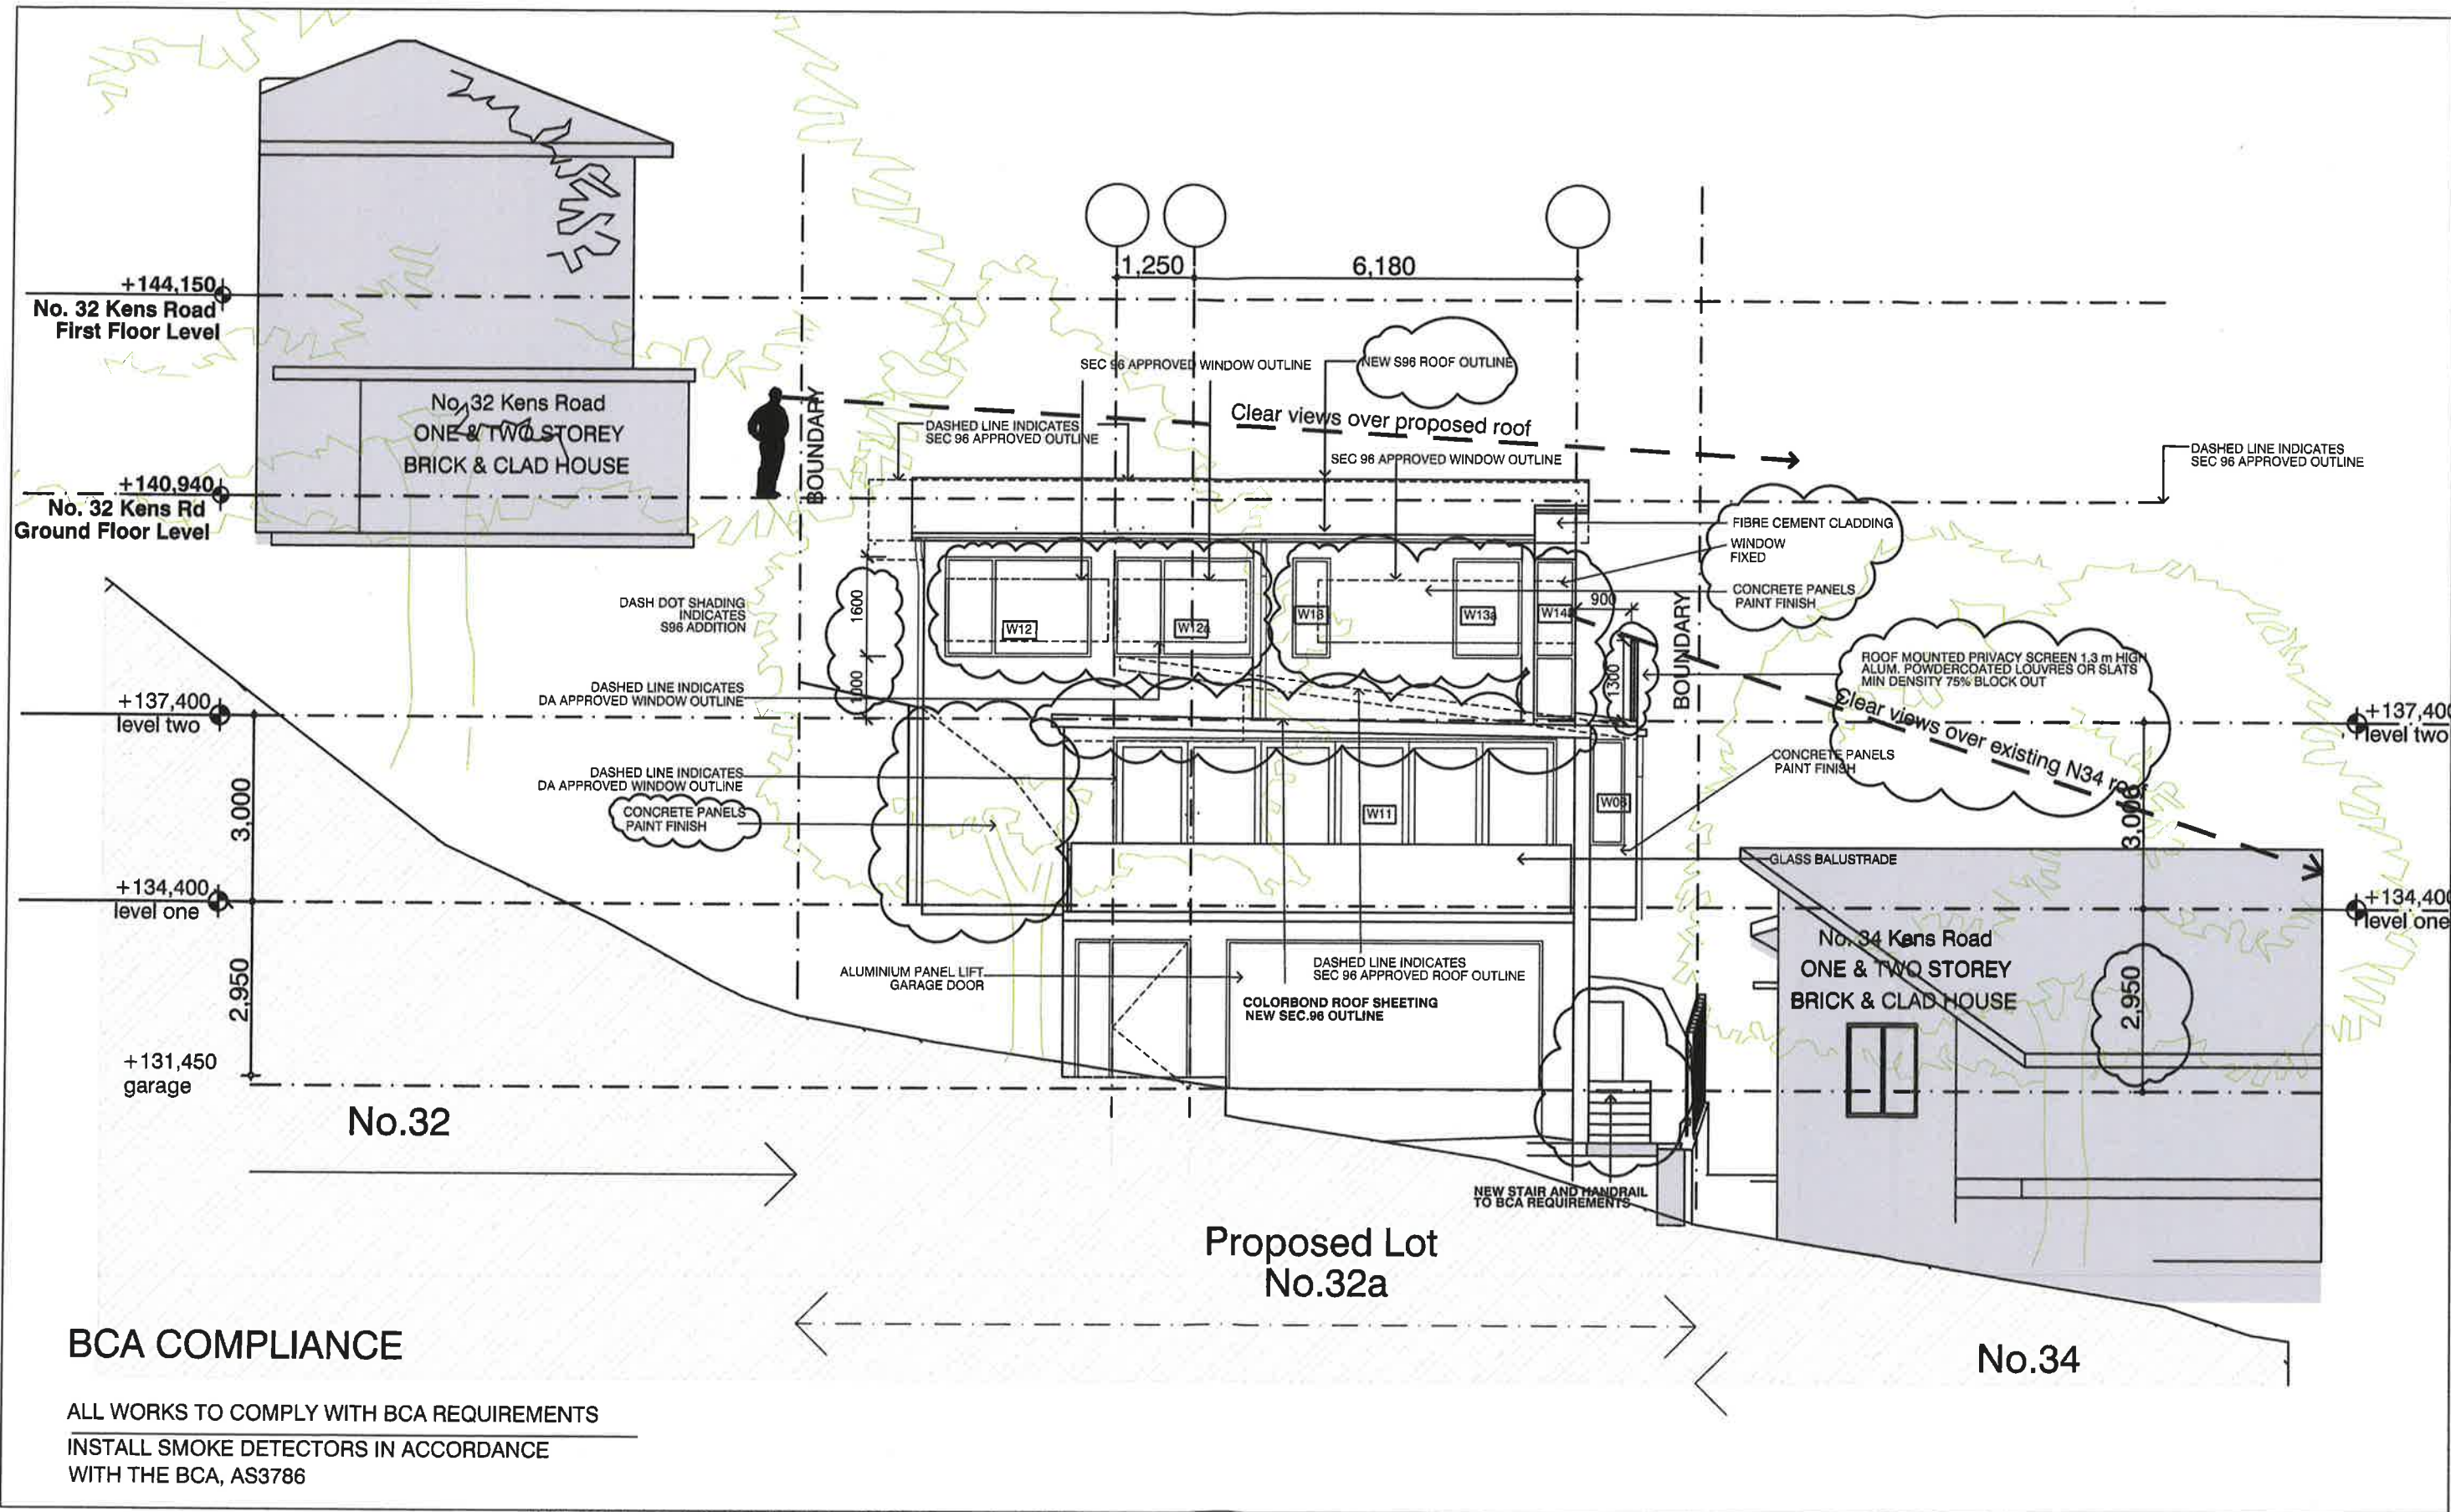

CVMA ARCHITECTS ABN 7196
t: 0293450984 m: 0403 313 035 a: 79 COOPER STREET MAROUBRA NSW 2035 w: CVMAARCHITECTS.COM.AU

Contractor to verify all dimensions on site before commencing work.
CVMA Architects is to be notified of any discrepancies in the
dimensions and setting out of the work. Copyright of designs shown
hereon is retained by this office. Authority is required for any
reproduction.

ISSUE	REVISIONS	DATE
C	SECTION 96	12/02/2016

cvma architects
ARCHITECTURE • INTERIORS

CVMA ARCHITECTS

DRAWING WEST ELEVATION

PROJECT NEW HOUSE

ADDRESS 32 A KENS ROAD FRENCHS FOREST 2086

CLIENT N ZIEZEV


DRAWN BY AC


SCALE 1:100@A3

JOB NO

DRAWING NO DA-05

REVISION C

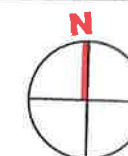

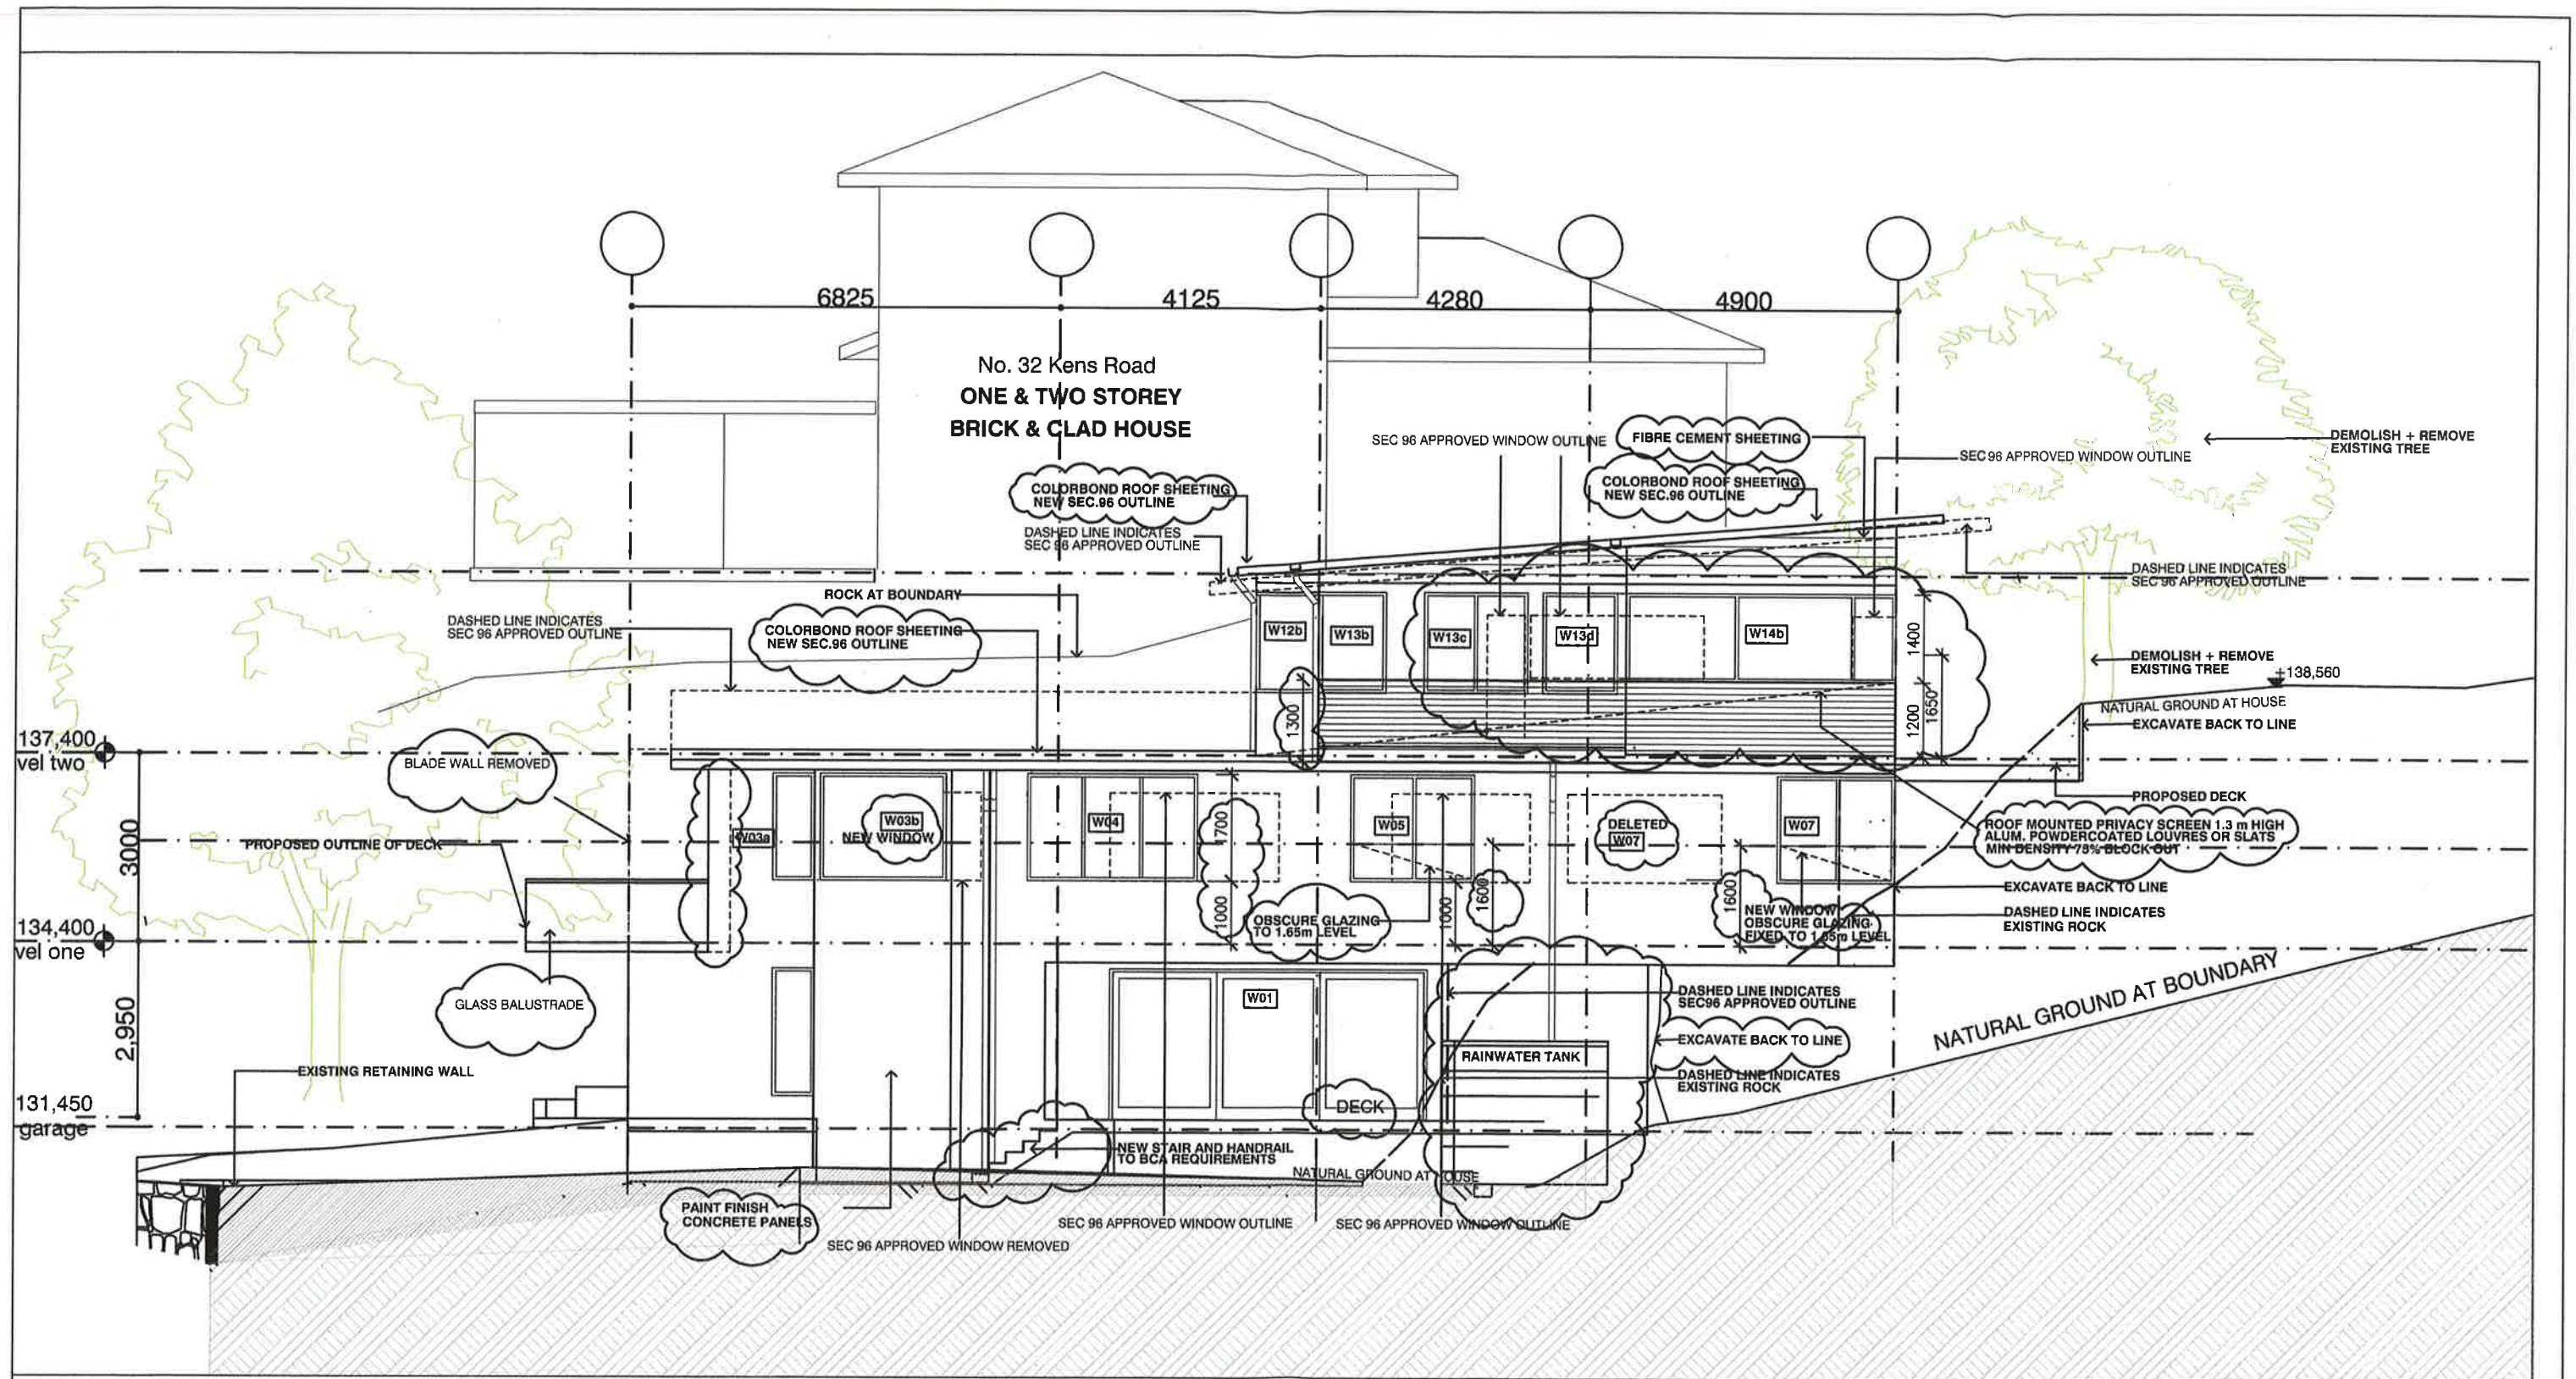

BCA COMPLIANCE

ALL WORKS TO COMPLY WITH BCA REQUIREMENTS
INSTALL SMOKE DETECTORS IN ACCORDANCE
WITH THE BCA, AS3786

SOUTH ELEVATION SCALE 1:100

CVMA ARCHITECTS ABN 7196
t: 0293450984 m: 0403 313 035 a: 79 COOPER STREET MAROUBRA NSW 2035 w: CVMAARCHITECTS.COM.AU

Contractor to verify all dimensions on site before commencing work.
CVMA Architects is to be notified of any discrepancies in the
dimensions and setting out of the work. Copyright of designs shown
hereon is retained by this office. Authority is required for any
reproduction.

ISSUE	REVISIONS	DATE
C	SECTION 96	12/02/2016

cvma architects
ARCHITECTURE • INTERIORS

CVMA ARCHITECTS

DRAWING NORTH ELEVATION

PROJECT NEW HOUSE

ADDRESS 32 A KENS ROAD FRENCHS FOREST 2086

CLIENT N ZIEZEV


DRAWN BY AC


SCALE 1:100@A3

JOB NO

DRAWING NO DA-06.1

REVISION C

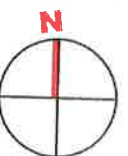

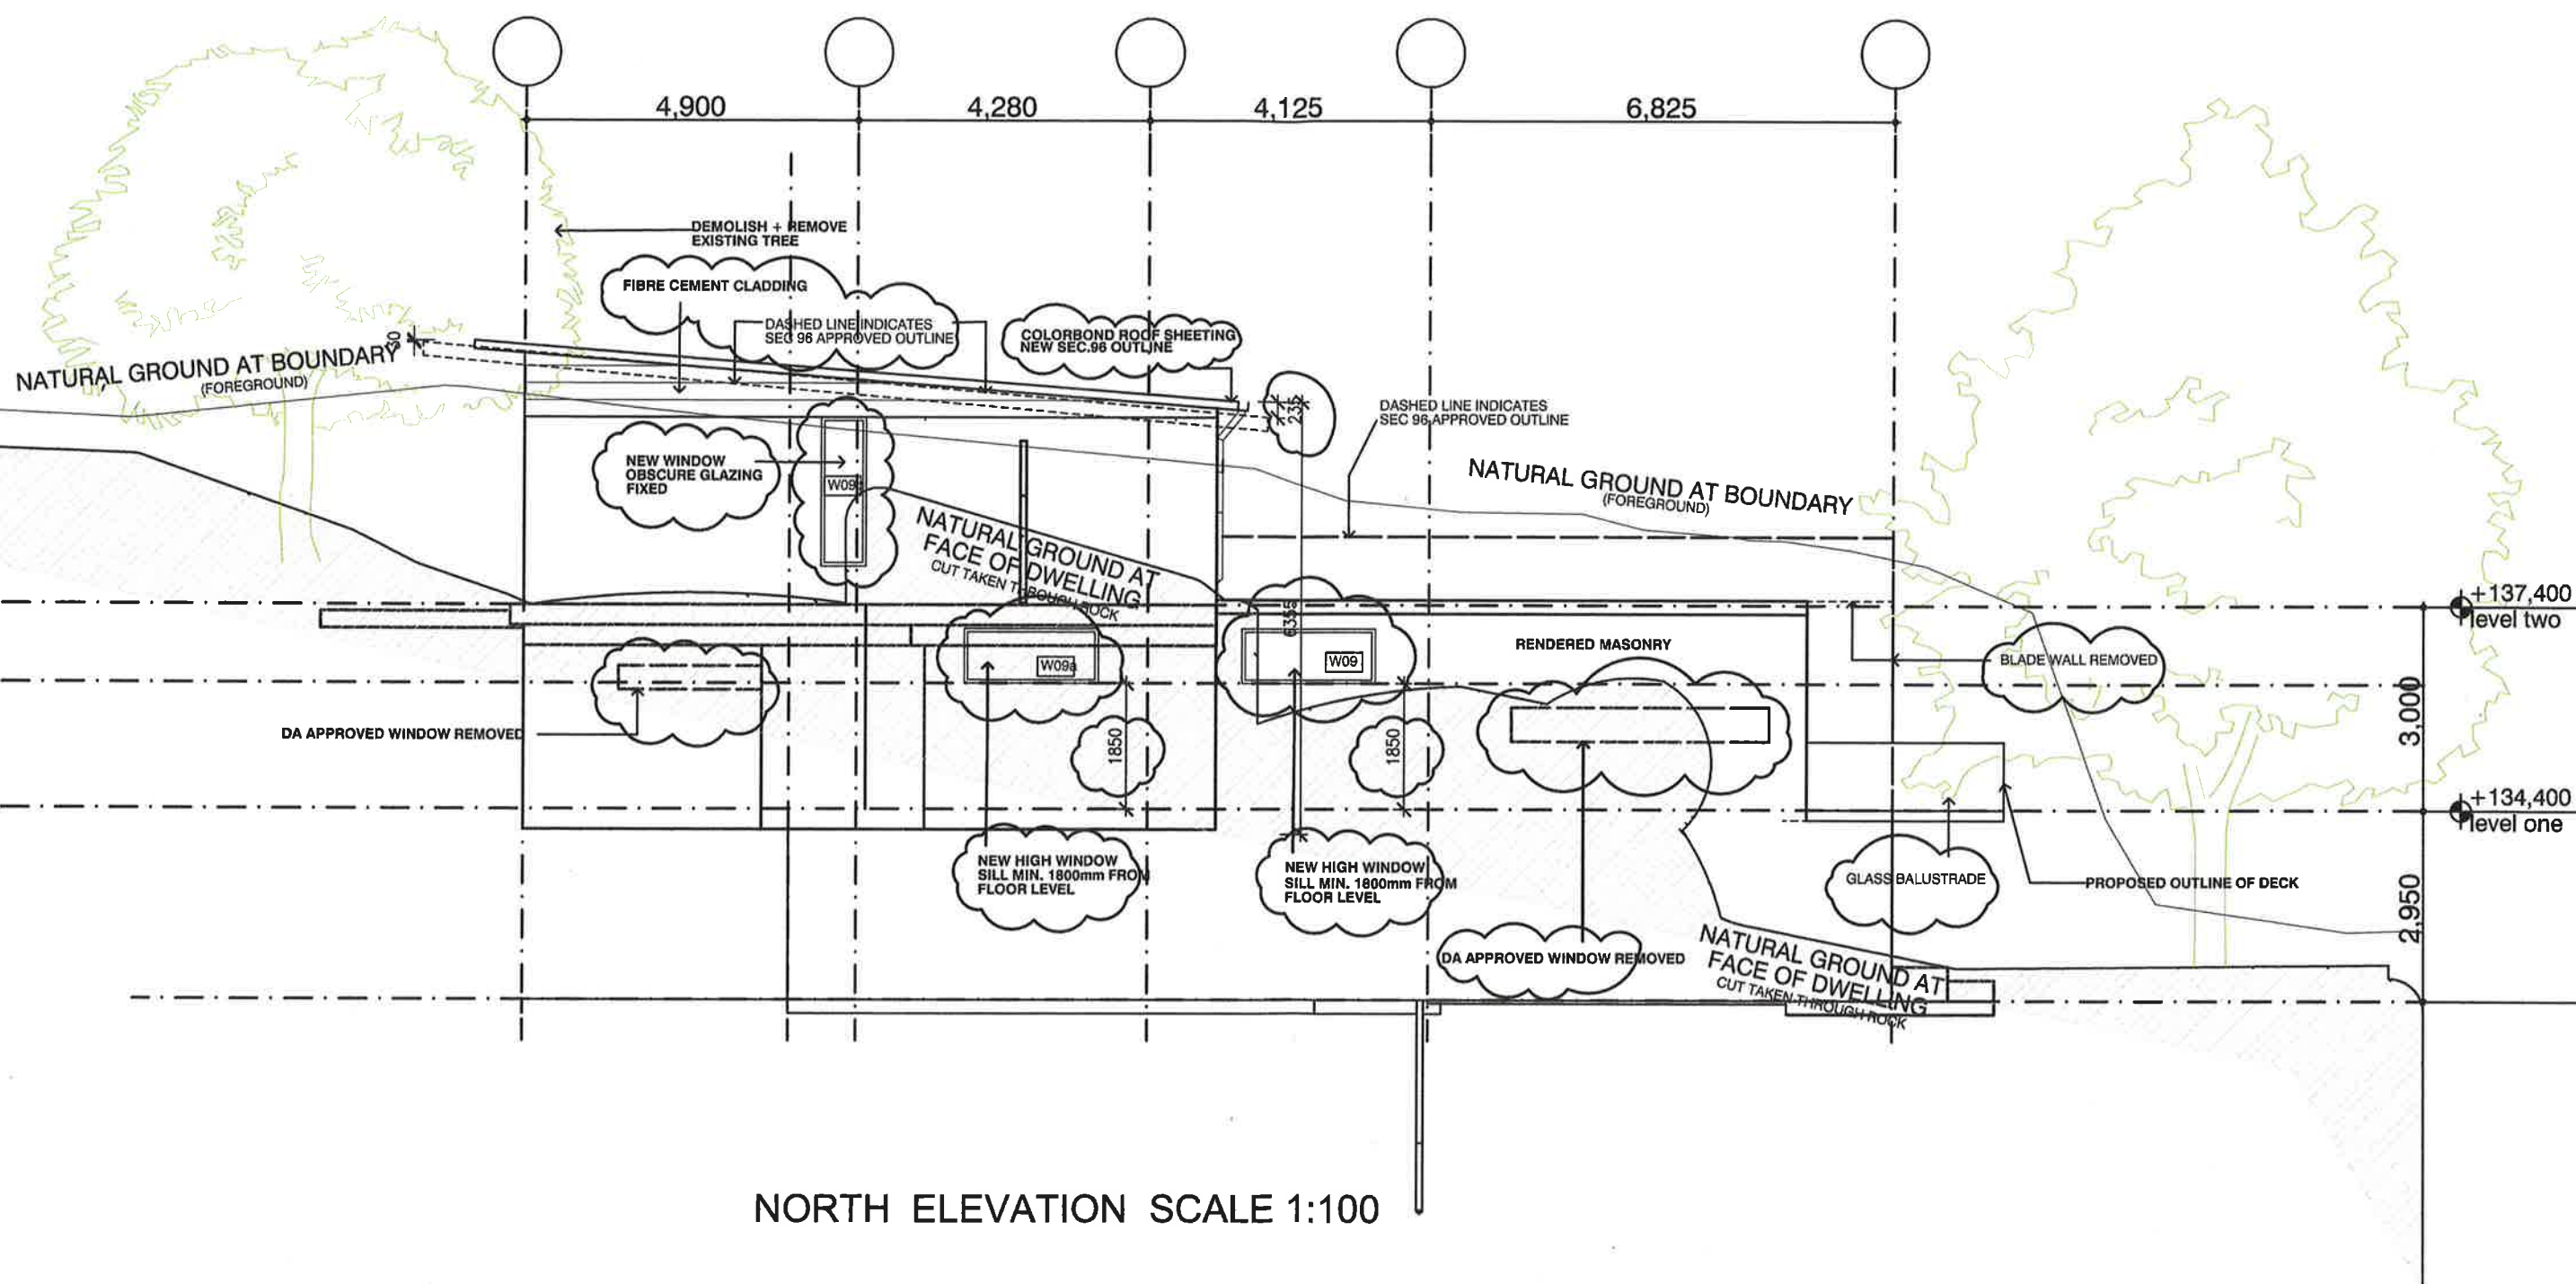

NORTH ELEVATION SCALE 1:100

BCA COMPLIANCE

ALL WORKS TO COMPLY WITH BCA REQUIREMENTS
INSTALL SMOKE DETECTORS IN ACCORDANCE
WITH THE BCA, AS3786

CVMA ARCHITECTS ABN 7196
t: 0293450984 m: 0403 313 035 a: 79 COOPER STREET MAROUBRA NSW 2035 w: CVMAARCHITECTS.COM.AU

Contractor to verify all dimensions on site before commencing work.
CVMA Architects is to be notified of any discrepancies in the
dimensions and setting out of the work. Copyright of designs shown
hereon is retained by this office. Authority is required for any
reproduction.

ISSUE	REVISIONS	DATE
C	SECTION 96	12/02/2016

cvma architects
ARCHITECTURE • INTERIORS

CVMA ARCHITECTS

DRAWING NORTH ELEVATION

PROJECT NEW HOUSE

ADDRESS 32 A KENS ROAD FRENCHS FOREST 2086

CLIENT N ZIEZEV

DRAWN BY AC

SCALE 1:100@A3

JOB NO

DRAWING NO DA-06

REVISION C

