


POOL VOLUME = 23,242 L

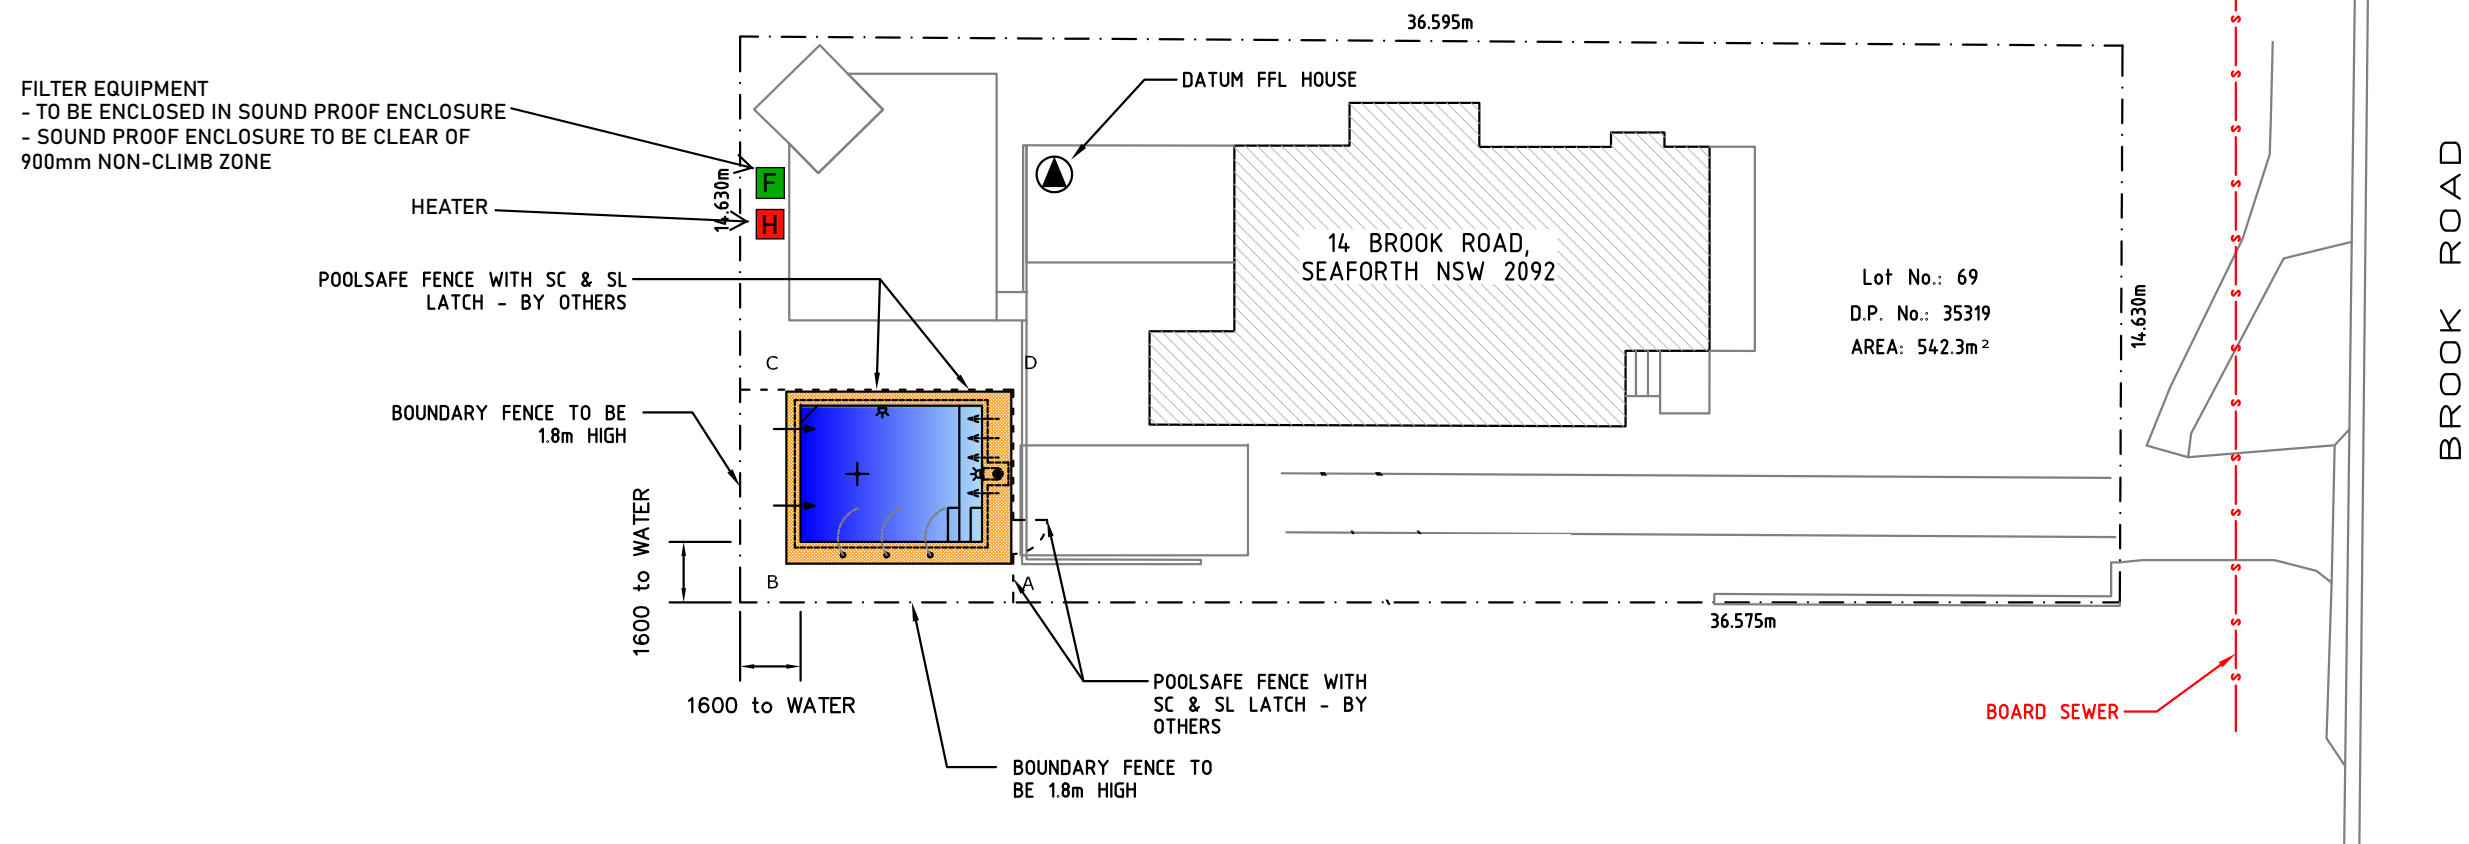

SITE PLAN

SCALE 1:200

B	17.02	REVISED POOL PLAN	CMF				
A	31.01	ISSUED FOR CONSTRUCTION	CMF	C	18.02	DEEP END SWIMOUT ADDED	CMF
REV.	DATE	AMENDMENT	DRAWN	REV.	DATE	AMENDMENT	DRAWN



Innovative Building Systems Australia Pty Ltd

14 Monterey Parade, Ermington Heights NSW 2115 ACN: 44 124 486 497
www.lbsaust.com.au Ph: 0414 555 991 Fax: 02 9804 8724

APPROVED

Ph: 0414 555 991 Fax: 023
Fitz

DATE 31.01.2020

CHRISTIAAN FITZSIMON BSc BE MIEAust # 987546



THIS DRAWING IS SUBJECT OF COPYRIGHT AND
MAY NOT BE USED OR REPRODUCED EITHER IN
WHOLE OR PART WITHOUT THE EXPRESS
PERMISSION OF THE OWNER CRYSTAL POOLS P/L

SEPTEMBER 2007

PROPOSED SWIMMING POOL
FOR: **Kathryn & Russell Sheil**
AT: **14 Brook Road, Seaforth NSW 2092**



**CRYSTAL
POOLS** PTY.
LTD.

Unit 8, 1 Central Ave, Thornleigh 2120
PO Box 271, Pennant Hills, 1715
Ph: 9875 4555 Fax: 9484 1019
Builder Licence No: 34505

DATE	31.01.2020
------	------------

JOB NUMBER
14172

DWG. No.
P01

REV. C