




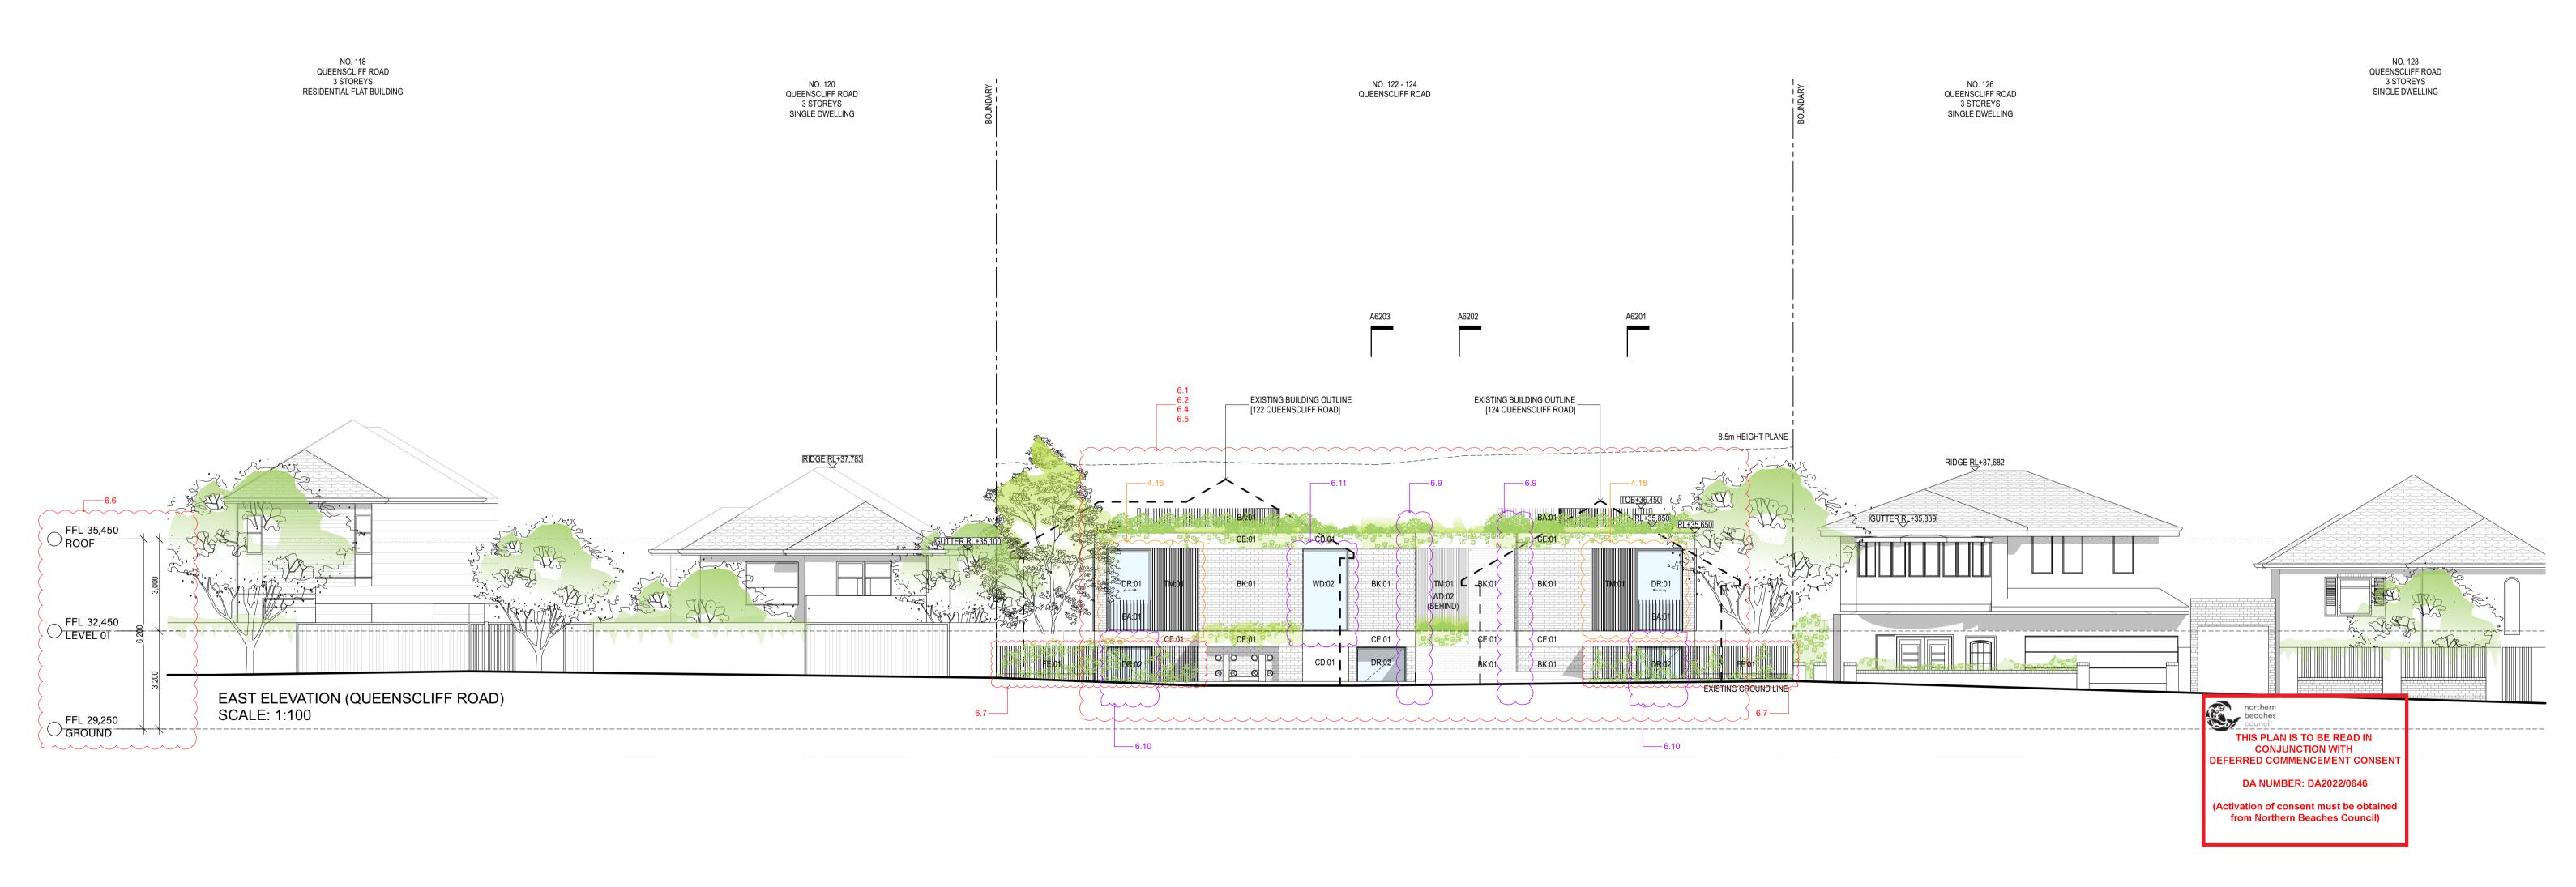

EAST ELEVATION (QUEENSCLIFF ROAD) SCALE: 1:250





E: alexp@esslifestyle.com M: 0414085001 NSW registered architect Robert Gordon Woodward 9383

122-124 Queenscliff Road

Queenscliff

Project Start Date

Project Number 0228

**Drawing Title** Drawing No. **ELEVATION** A3101 EAST (QUEENSCLIFF RD)

Drawing Scale **Drawing Stage** DEVELOPMENT APPLICATION 1:100@A1 1:200@A3

DESCRIPTION DA01 DEVELOPMENT APPLICATION 22/03/22
DA02 DEVELOPMENT APPLICATION 29/11/22 DA03 DEVELOPMENT APPLICATION 20/03/23 DA04 DEVELOPMENT APPLICATION 17/07/23

BA:01 Balustrade, Aluminium, dark finish.
BK:01 Brick, light colour.
CD:01 Aluminium cladding, dark finish.
CE:01 Concrete, render finish, light colour.

CE:02 Concrete, drive way DR:01 Sliding door, Aluminium frame, dark finish, clear glass. DR:02 Hinged Door, Glass, Aluminium frame, dark finish.


FE:01 Batten fence, Aluminium, dark finish. RN:01 Render, light colour. SF:01 External tile, Stone. SF:02 Crushed stone.


clear glass.


finish, clear glass. WD:03 Double hung window, Aluminium frame, dark finish clear glass. TM:01 Fixed Batten Screen, Aluminium, dark finish. TM:02 Operable Batten Screen, Aluminium, dark finish. WD:01 Sliding window, Aluminium frame, dark finish,

WD:02 Fixed window, Aluminium frame, dark



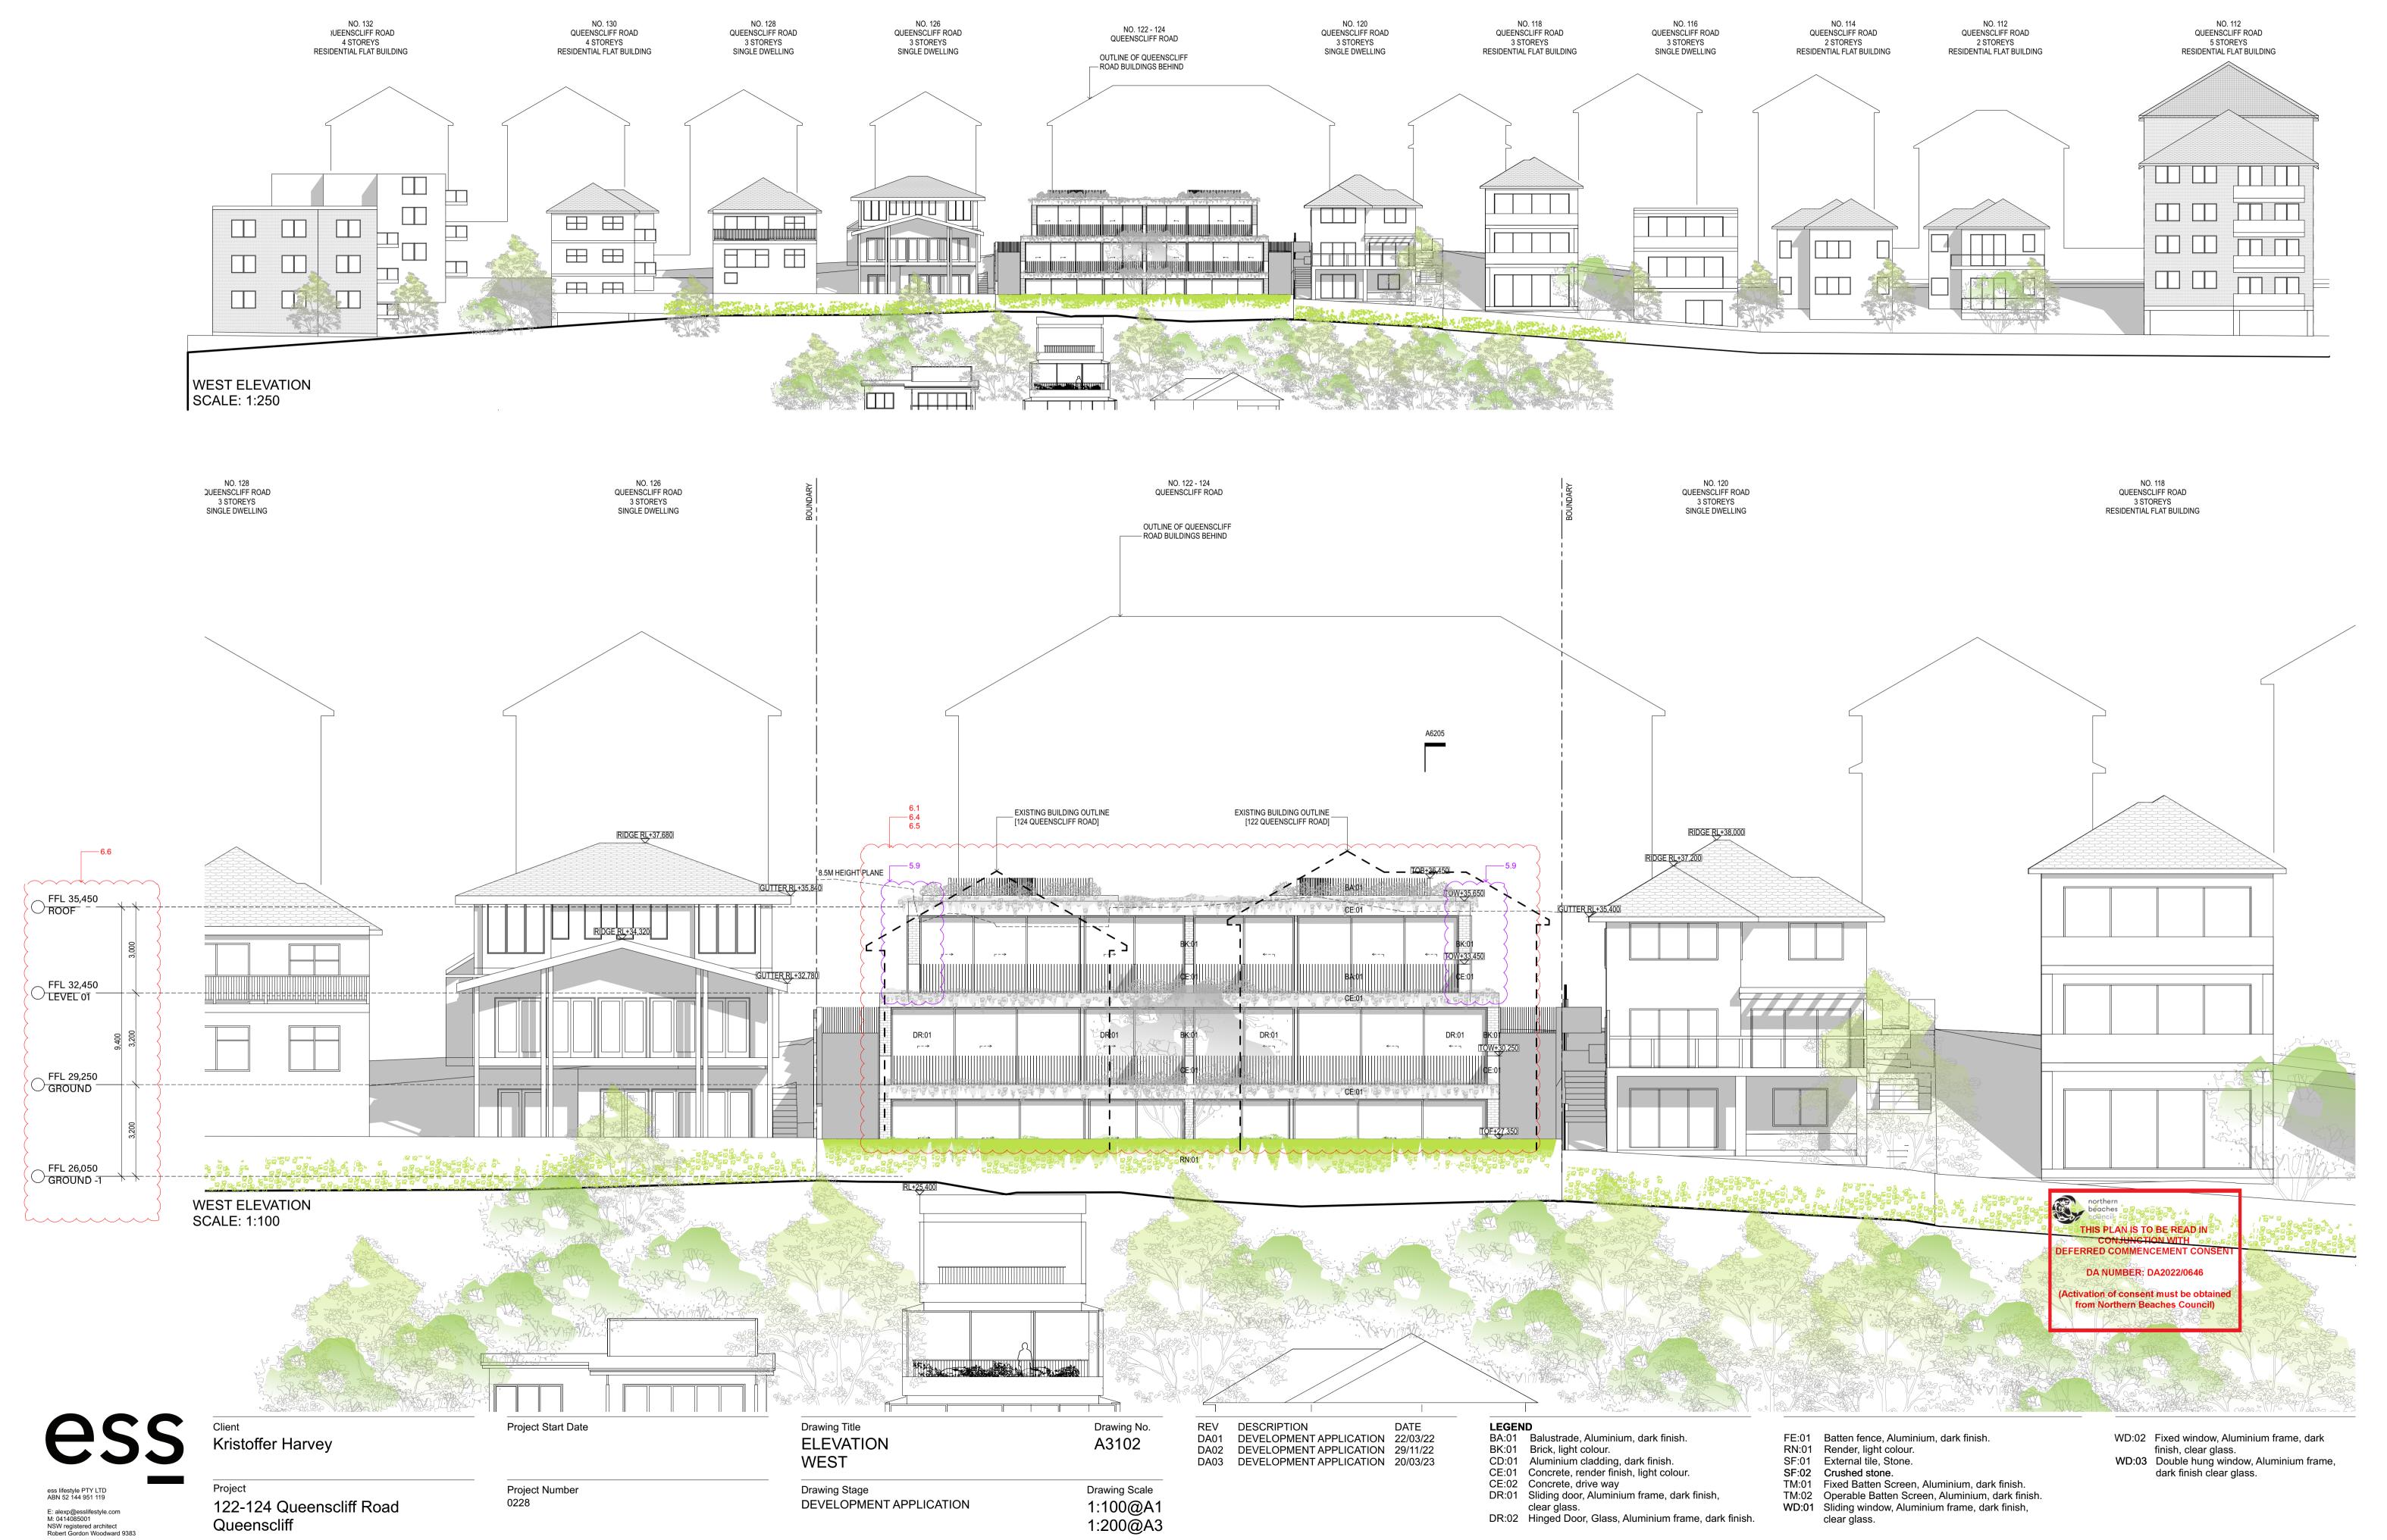


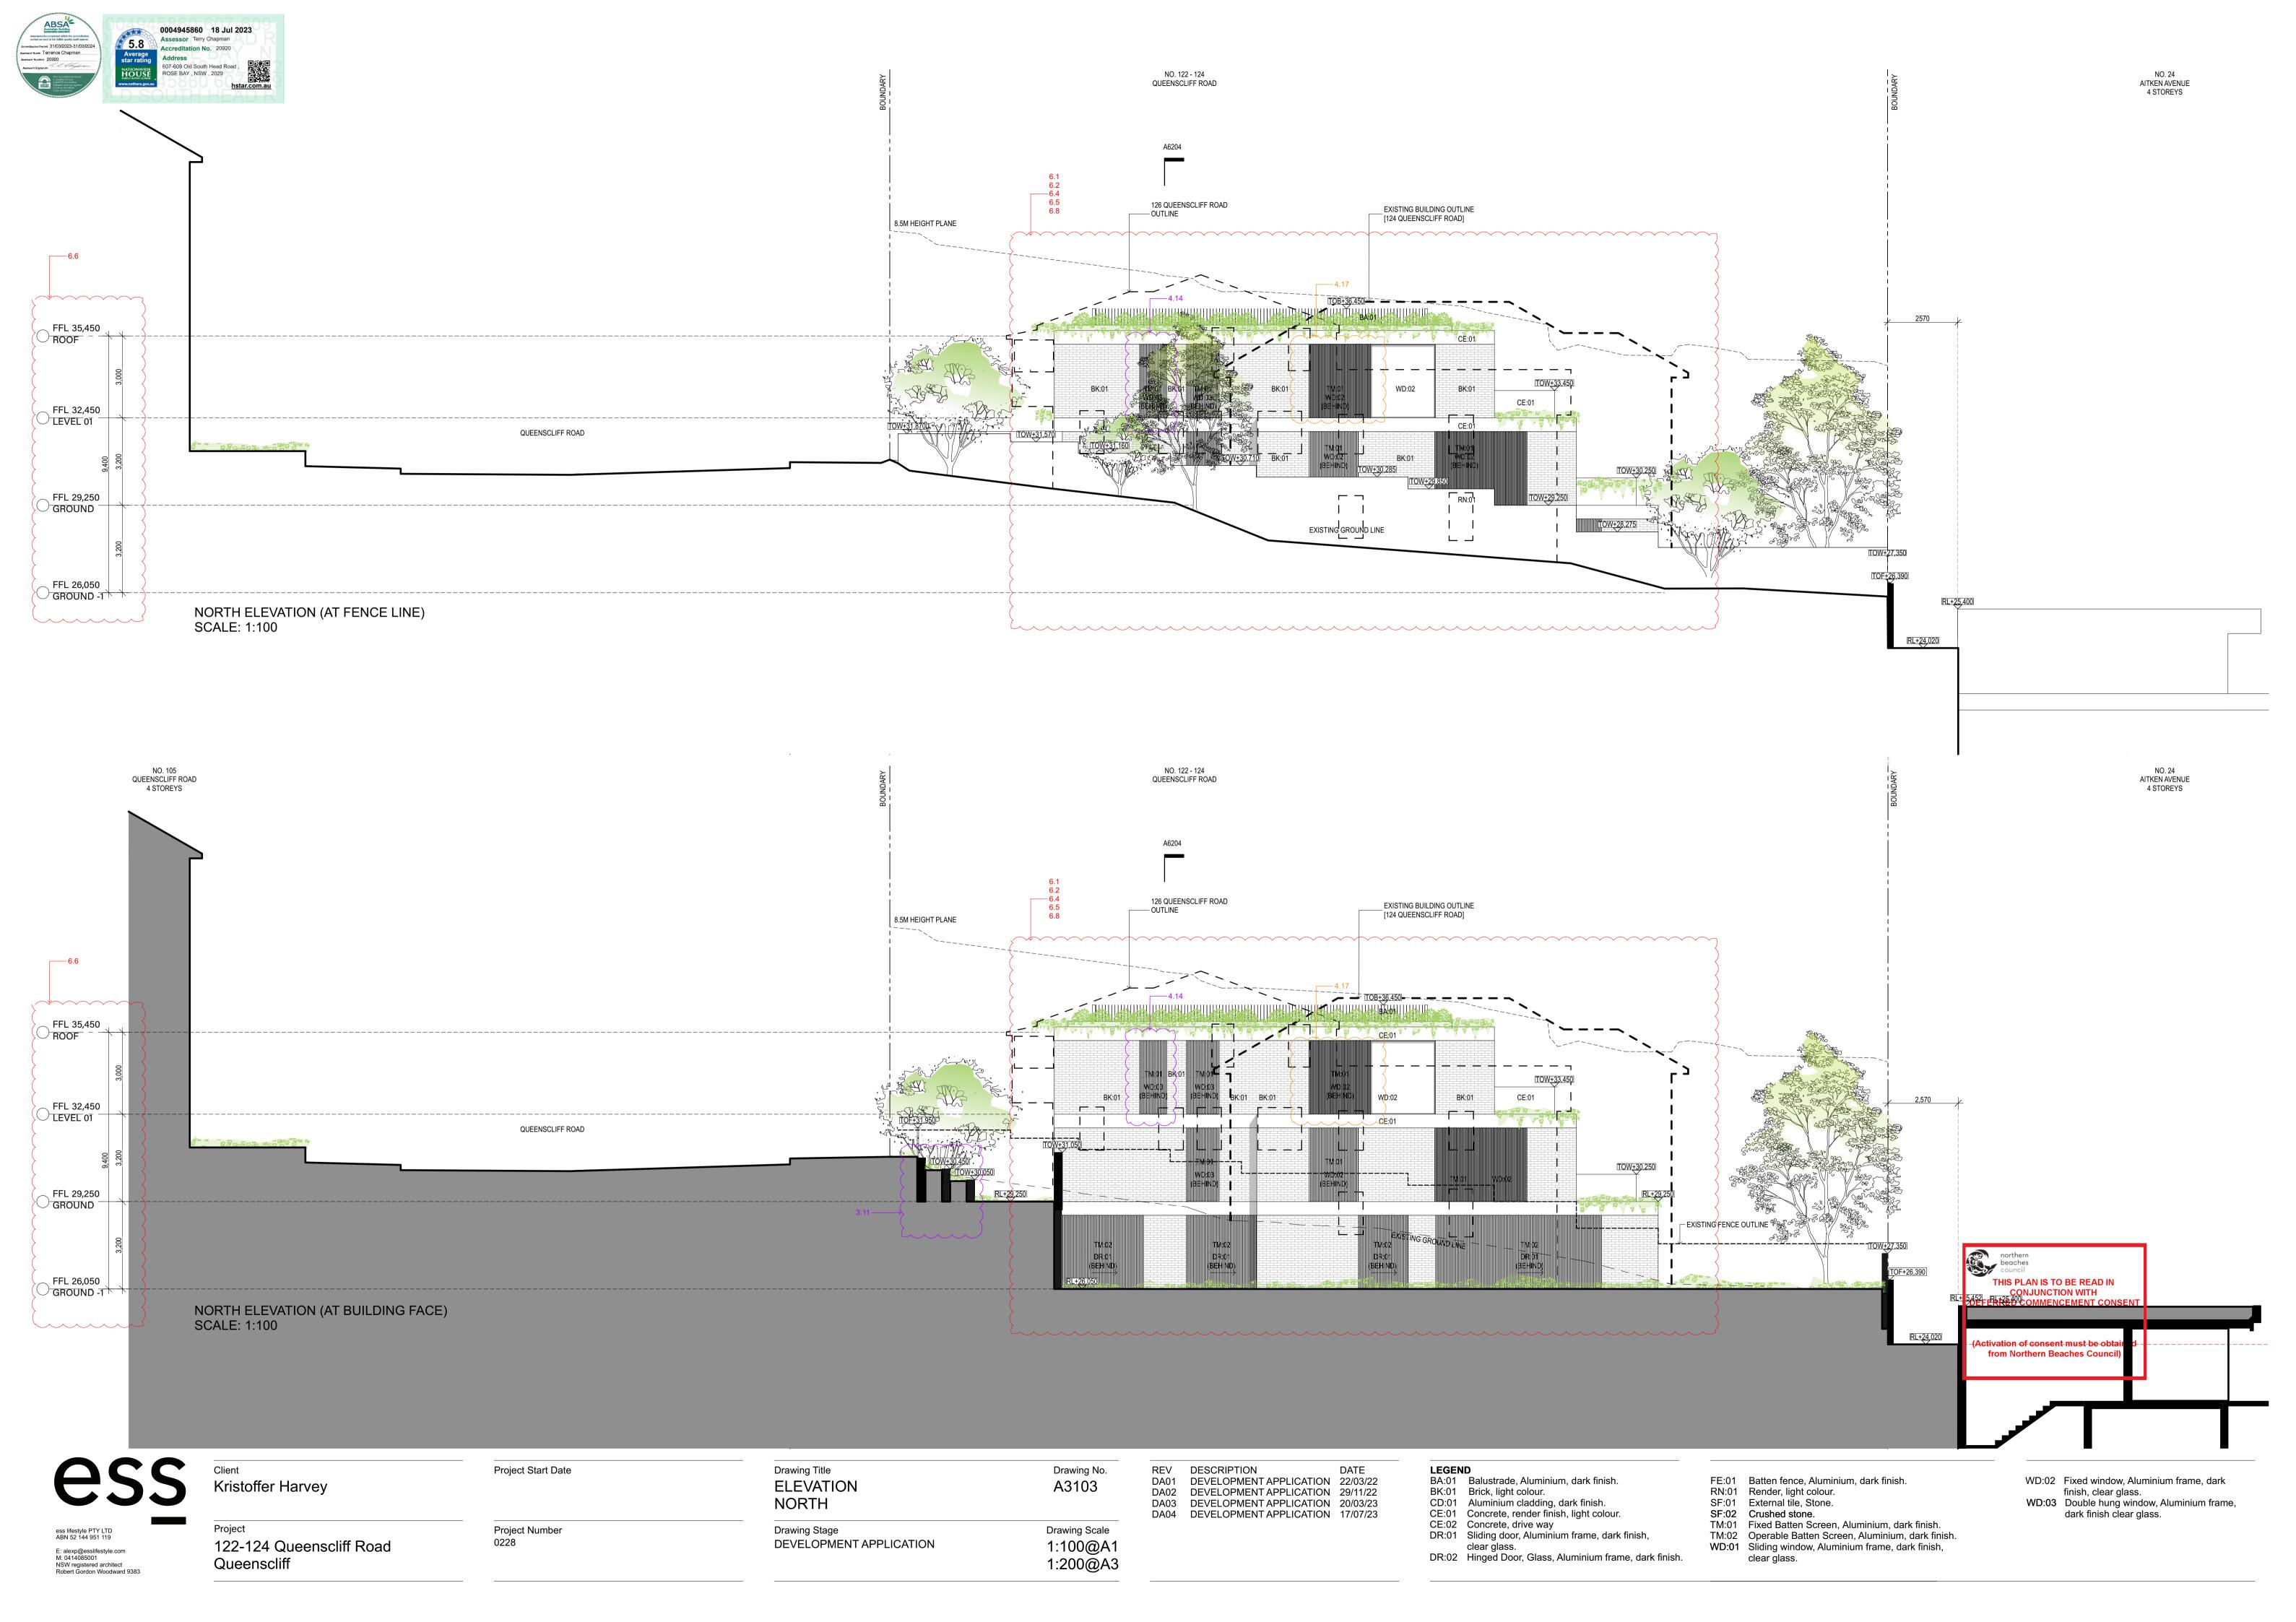

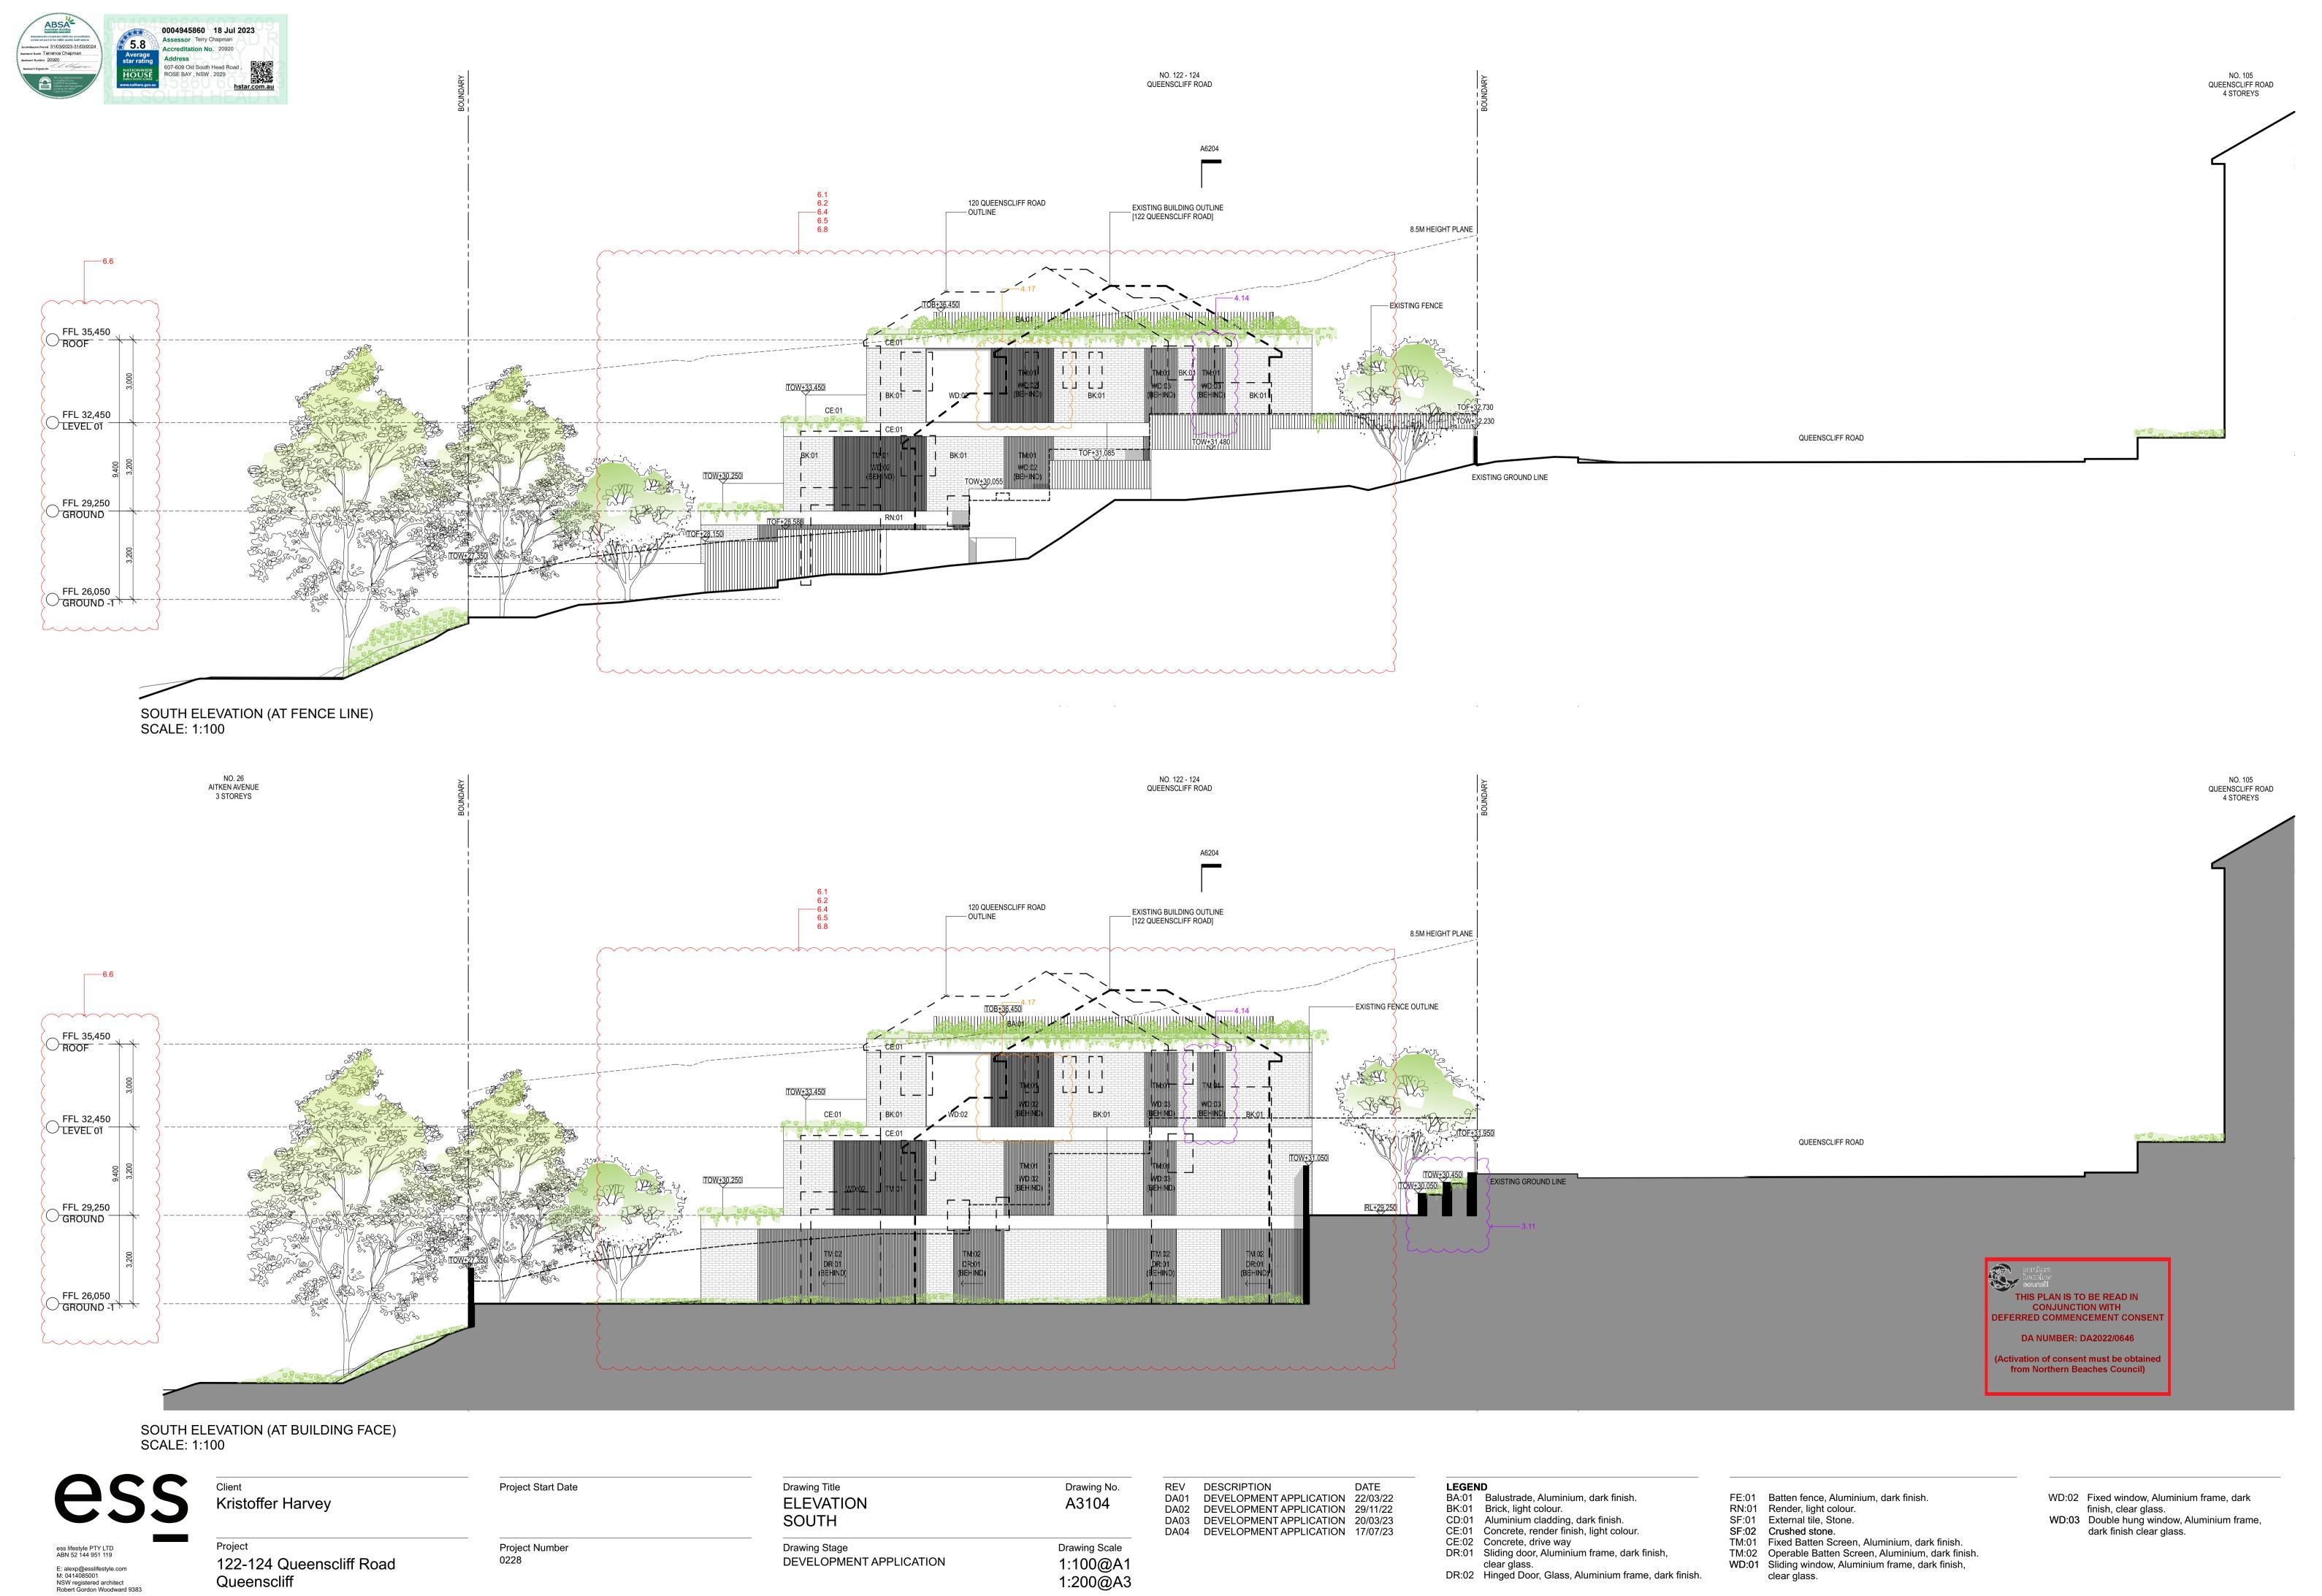





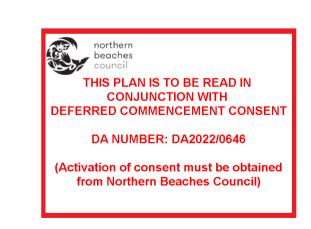



Kristoffer Harvey

122-124 Queenscliff Road Queenscliff

Project Start Date

0228

Project Number

**Drawing Title** Drawing No. **ELEVATION** A3110 EAST (QUEENSCLIFF RD)

Drawing Scale Drawing Stage 1:50@A1 DEVELOPMENT APPLICATION 1:200@A3 REV DESCRIPTION DATE
DA01 DEVELOPMENT APPLICATION 29/11/22
DA02 DEVELOPMENT APPLICATION 20/03/23 DA03 DEVELOPMENT APPLICATION 17/07/23

BA:01 Balustrade, Aluminium, dark finish.
BK:01 Brick, light colour.
CD:01 Aluminium cladding, dark finish.
CE:01 Concrete, render finish, light colour.

CE:02 Concrete, drive way DR:01 Sliding door, Aluminium frame, dark finish, clear glass.

DR:02 Hinged Door, Glass, Aluminium frame, dark finish.

FE:01 Batten fence, Aluminium, dark finish.


RN:01 Render, light colour.

SF:01 External tile, Stone.

SF:02 Crushed stone.

TM:01 Fixed Batten Screen, Aluminium, dark finish. TM:02 Operable Batten Screen, Aluminium, dark finish. WD:01 Sliding window, Aluminium frame, dark finish, clear glass.

WD:02 Fixed window, Aluminium frame, dark

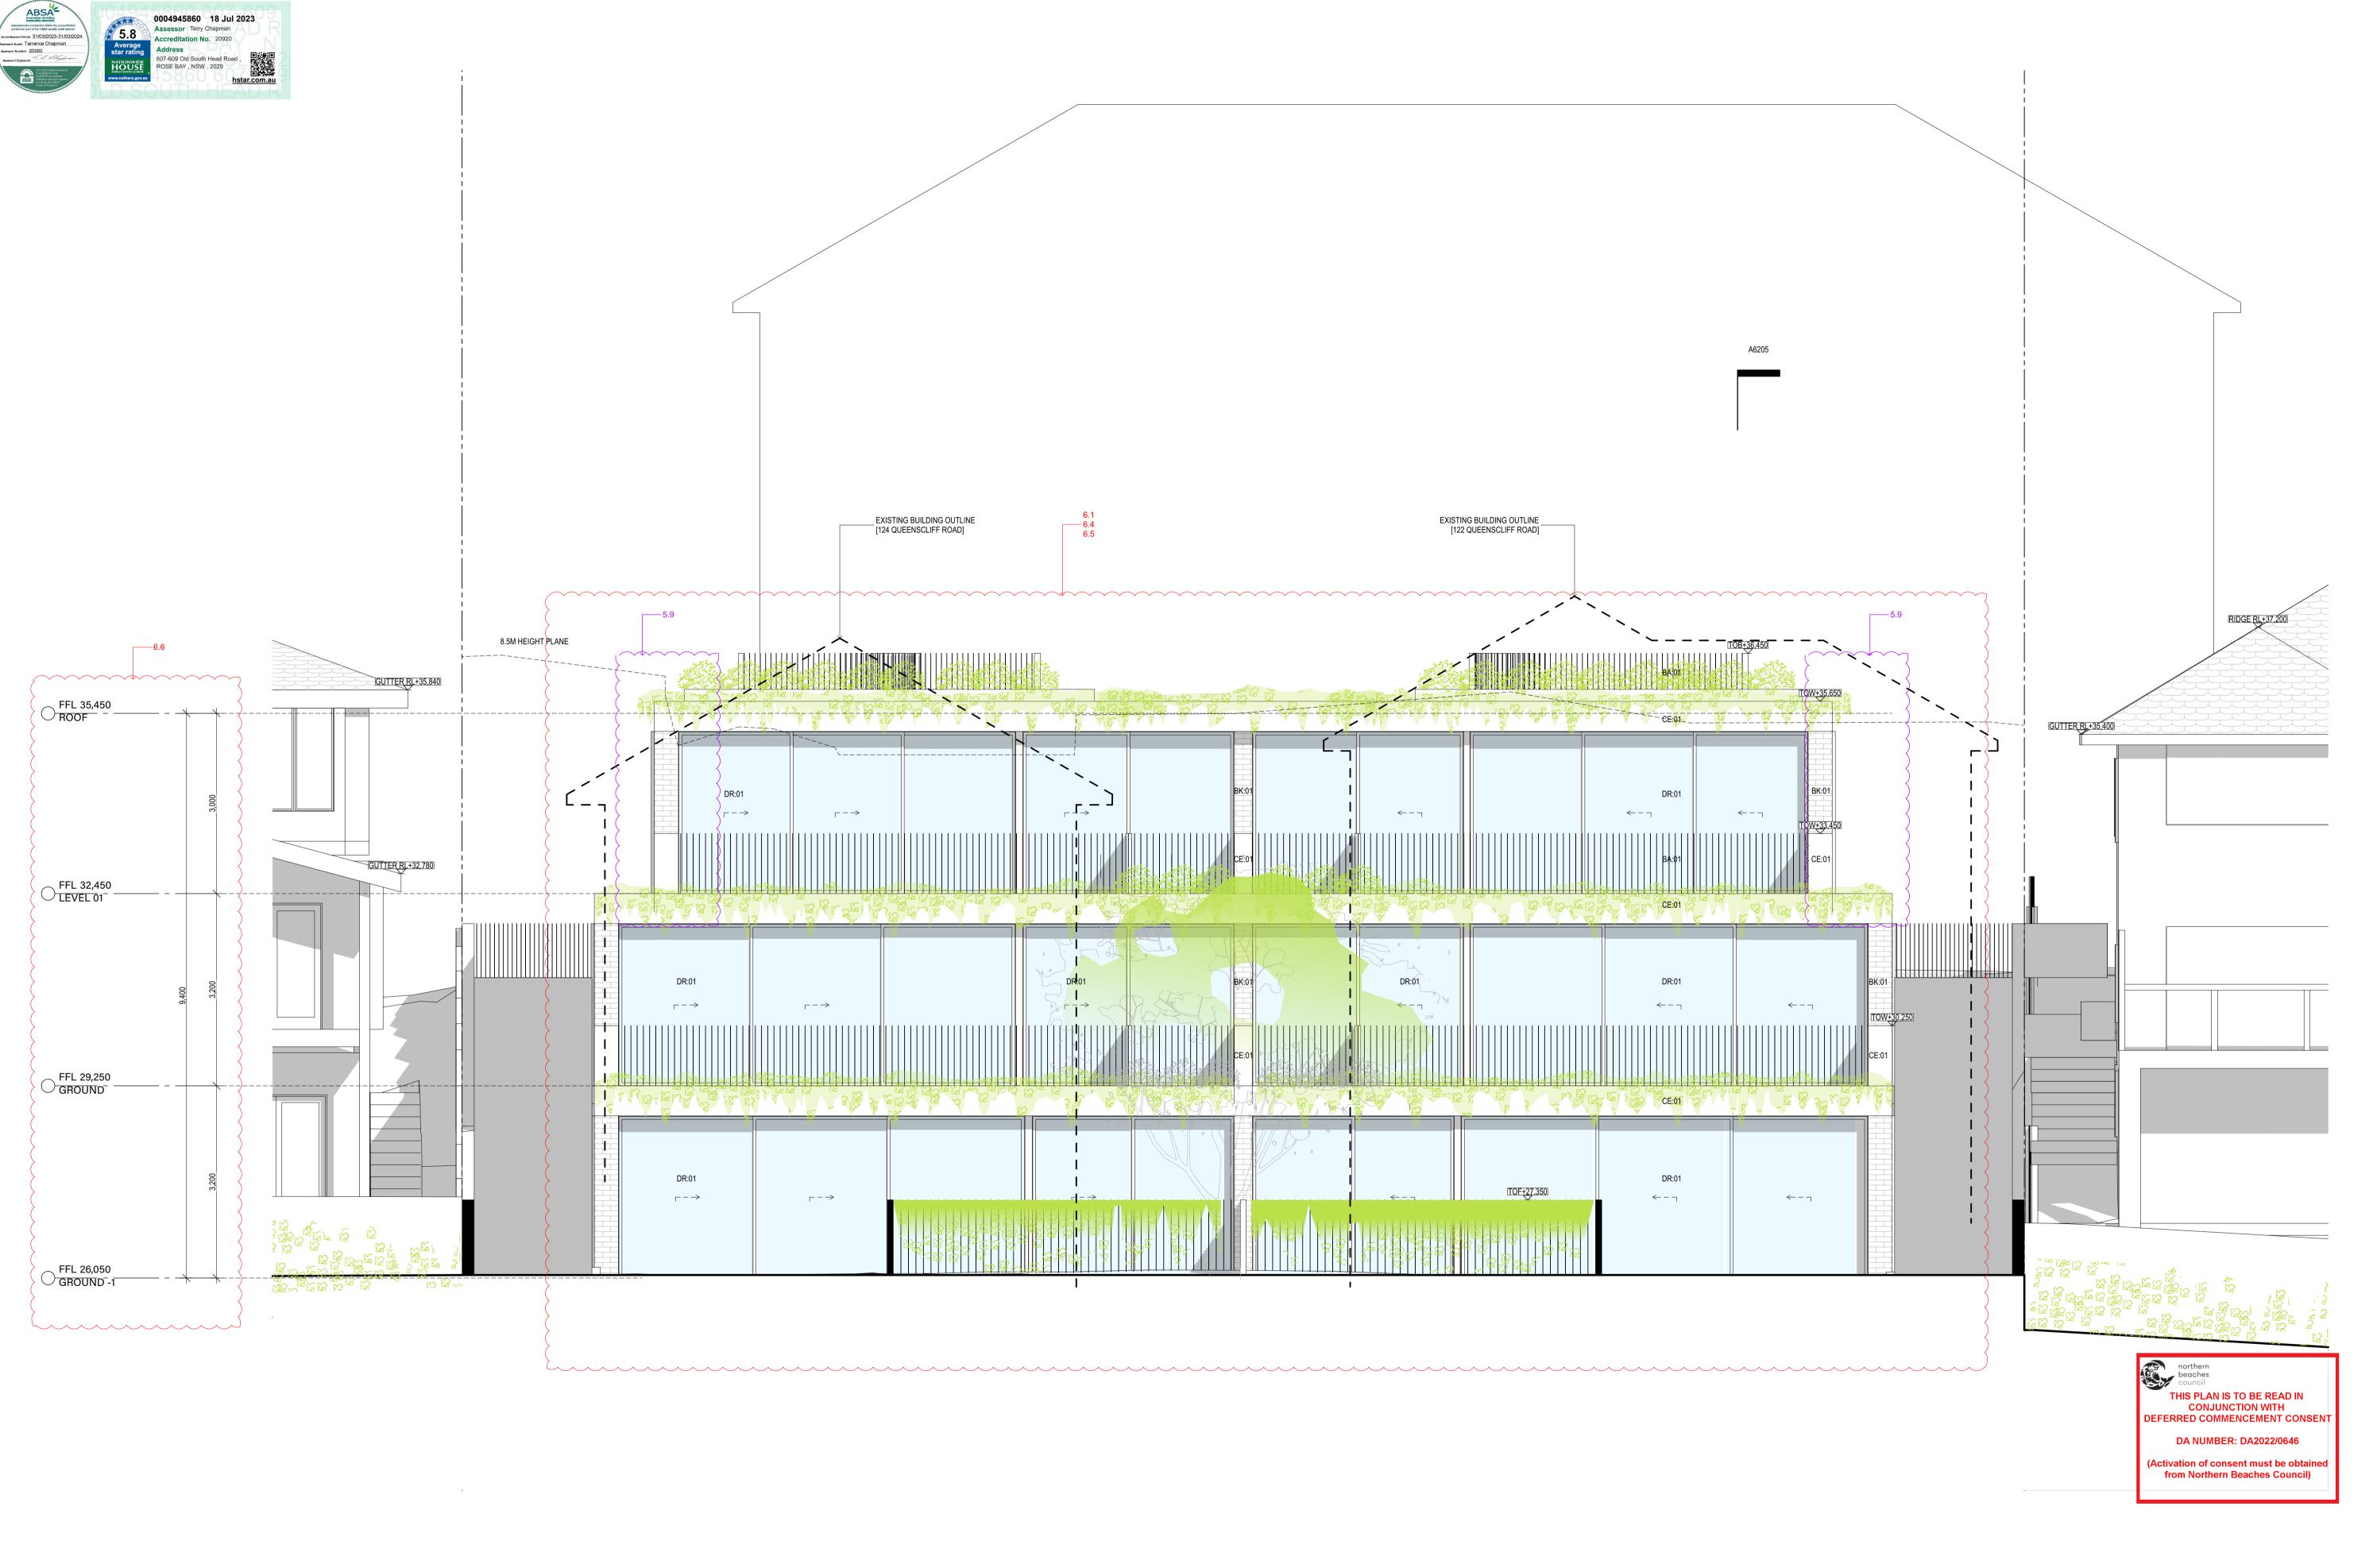



122-124 Queenscliff Road Queenscliff

Project Start Date

Project Number

0228

Drawing Title Drawing No. **ELEVATION** A3111

WEST Drawing Scale Drawing Stage DEVELOPMENT APPLICATION 1:50@A1 1:200@A3 REV DESCRIPTION DATE
DA01 DEVELOPMENT APPLICATION 29/11/22
DA02 DEVELOPMENT APPLICATION 20/03/23

BA:01 Balustrade, Aluminium, dark finish.
BK:01 Brick, light colour.
CD:01 Aluminium cladding, dark finish.
CE:01 Concrete, render finish, light colour. CE:02 Concrete, drive way

DR:01 Sliding door, Aluminium frame, dark finish, clear glass. DR:02 Hinged Door, Glass, Aluminium frame, dark finish.

FE:01 Batten fence, Aluminium, dark finish. RN:01 Render, light colour. SF:01 External tile, Stone.

SF:02 Crushed stone. TM:01 Fixed Batten Screen, Aluminium, dark finish. TM:02 Operable Batten Screen, Aluminium, dark finish. WD:01 Sliding window, Aluminium frame, dark finish, clear glass.







122-124 Queenscliff Road Queenscliff

Project Start Date

Project Number 0228

**Drawing Title** Drawing No. **ELEVATION** A3112 NORTH

Drawing Scale Drawing Stage DEVELOPMENT APPLICATION 1:50@A1 1:200@A3 REV DESCRIPTION DATE
DA01 DEVELOPMENT APPLICATION 29/11/22
DA02 DEVELOPMENT APPLICATION 20/03/23 DA03 DEVELOPMENT APPLICATION 17/07/23

LEGEND

BA:01 Balustrade, Aluminium, dark finish.

BK:01 Brick, light colour.

CD:01 Aluminium cladding, dark finish.

CE:01 Concrete, render finish, light colour.

CE:02 Concrete, drive way

DR:01 Sliding door, Aluminium frame, dark finish,

clear glass. DR:02 Hinged Door, Glass, Aluminium frame, dark finish. FE:01 Batten fence, Aluminium, dark finish.

RN:01 Render, light colour.


SF:01 External tile, Stone.

SF:02 Crushed stone.

TM:01 Fixed Batten Screen, Aluminium, dark finish. TM:02 Operable Batten Screen, Aluminium, dark finish. WD:01 Sliding window, Aluminium frame, dark finish, clear glass.

WD:02 Fixed window, Aluminium frame, dark



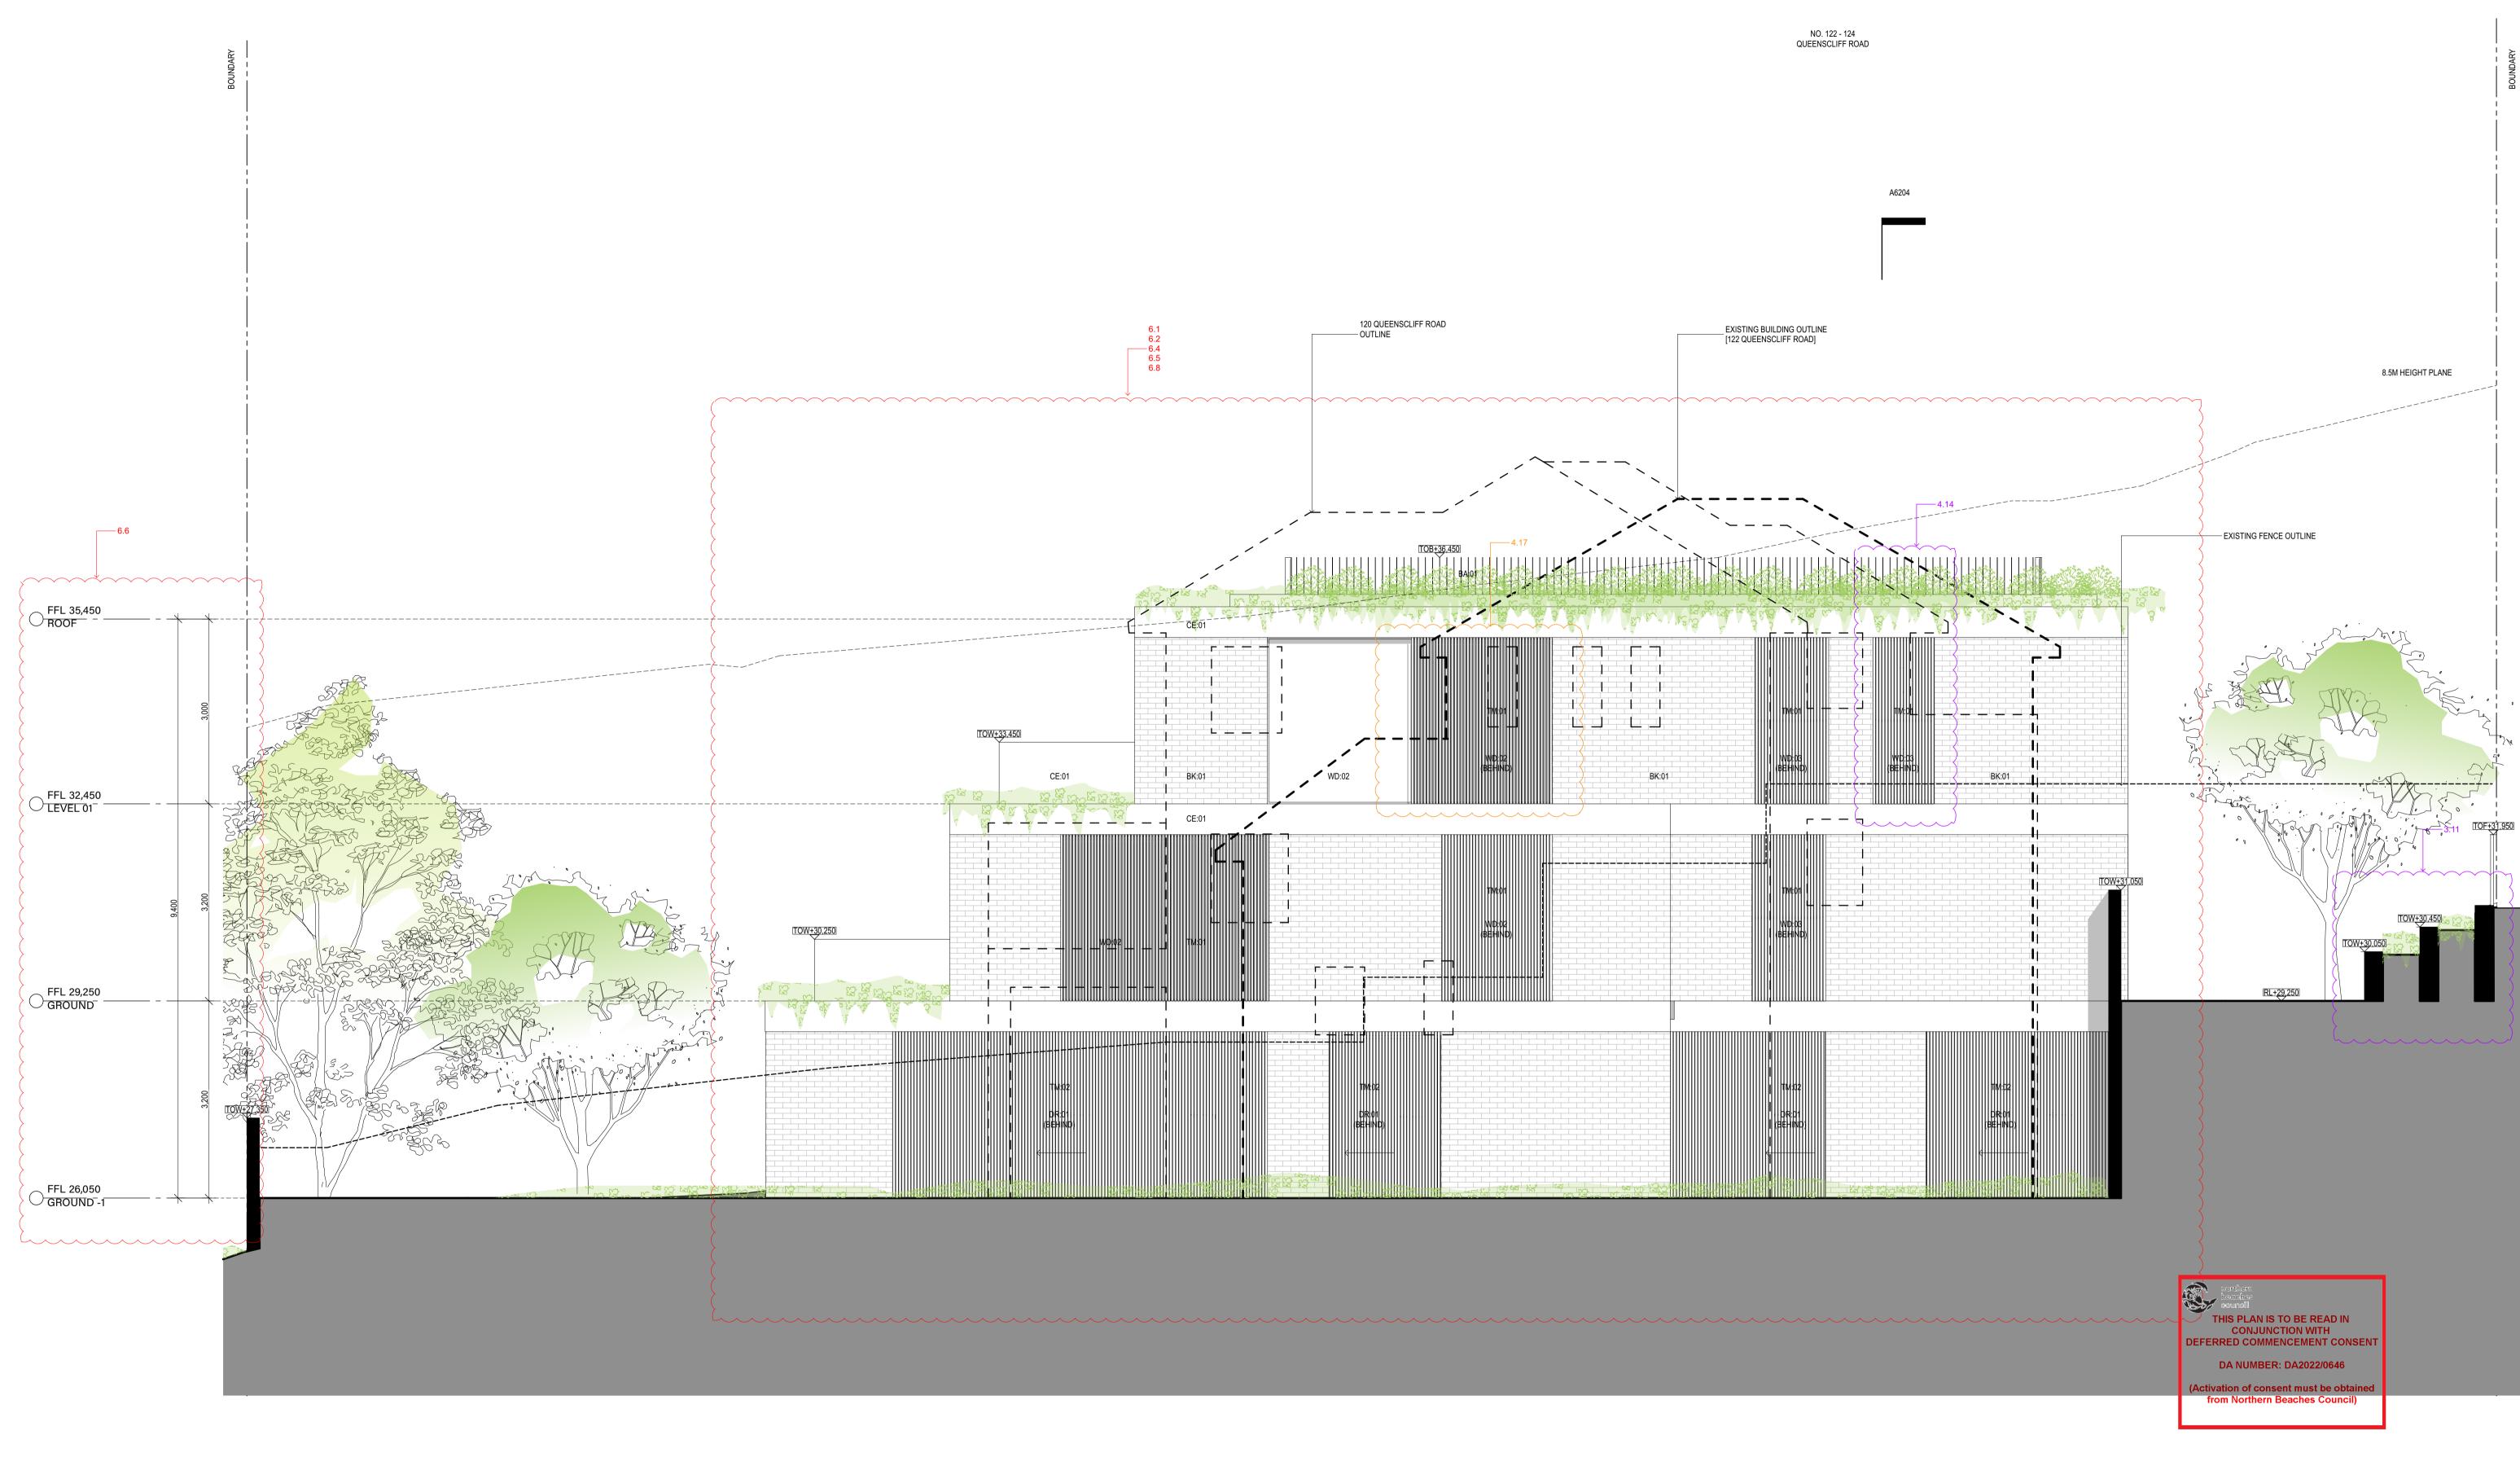



Project Number 0228 122-124 Queenscliff Road Queenscliff

Project Start Date

SOUTH Drawing Stage DEVELOPMENT APPLICATION

Drawing Title Drawing No. **ELEVATION** A3113 Drawing Scale

1:50, 1:1@A1

1:200@A3

REV DESCRIPTION DATE
DA01 DEVELOPMENT APPLICATION 29/11/22
DA02 DEVELOPMENT APPLICATION 20/03/23
DA03 DEVELOPMENT APPLICATION 17/07/23

LEGEND

BA:01 Balustrade, Aluminium, dark finish.

BK:01 Brick, light colour.

CD:01 Aluminium cladding, dark finish.

CE:01 Concrete, render finish, light colour.

CE:02 Concrete, drive way

DR:01 Sliding door, Aluminium frame, dark finish,


TM:02 Operable Batten Screen, Aluminium, dark finish. clear glass. WD:01 Sliding window, Aluminium frame, dark finish, DR:02 Hinged Door, Glass, Aluminium frame, dark finish. clear glass.

FE:01 Batten fence, Aluminium, dark finish. WD:02 Fixed window, Aluminium frame, dark

RN:01 Render, light colour.
SF:01 External tile, Stone.
SF:02 Crushed stone.
TM:01 Fixed Batten Screen, Aluminium, dark finish. finish, clear glass.

WD:03 Double hung window, Aluminium frame, dark finish clear glass.



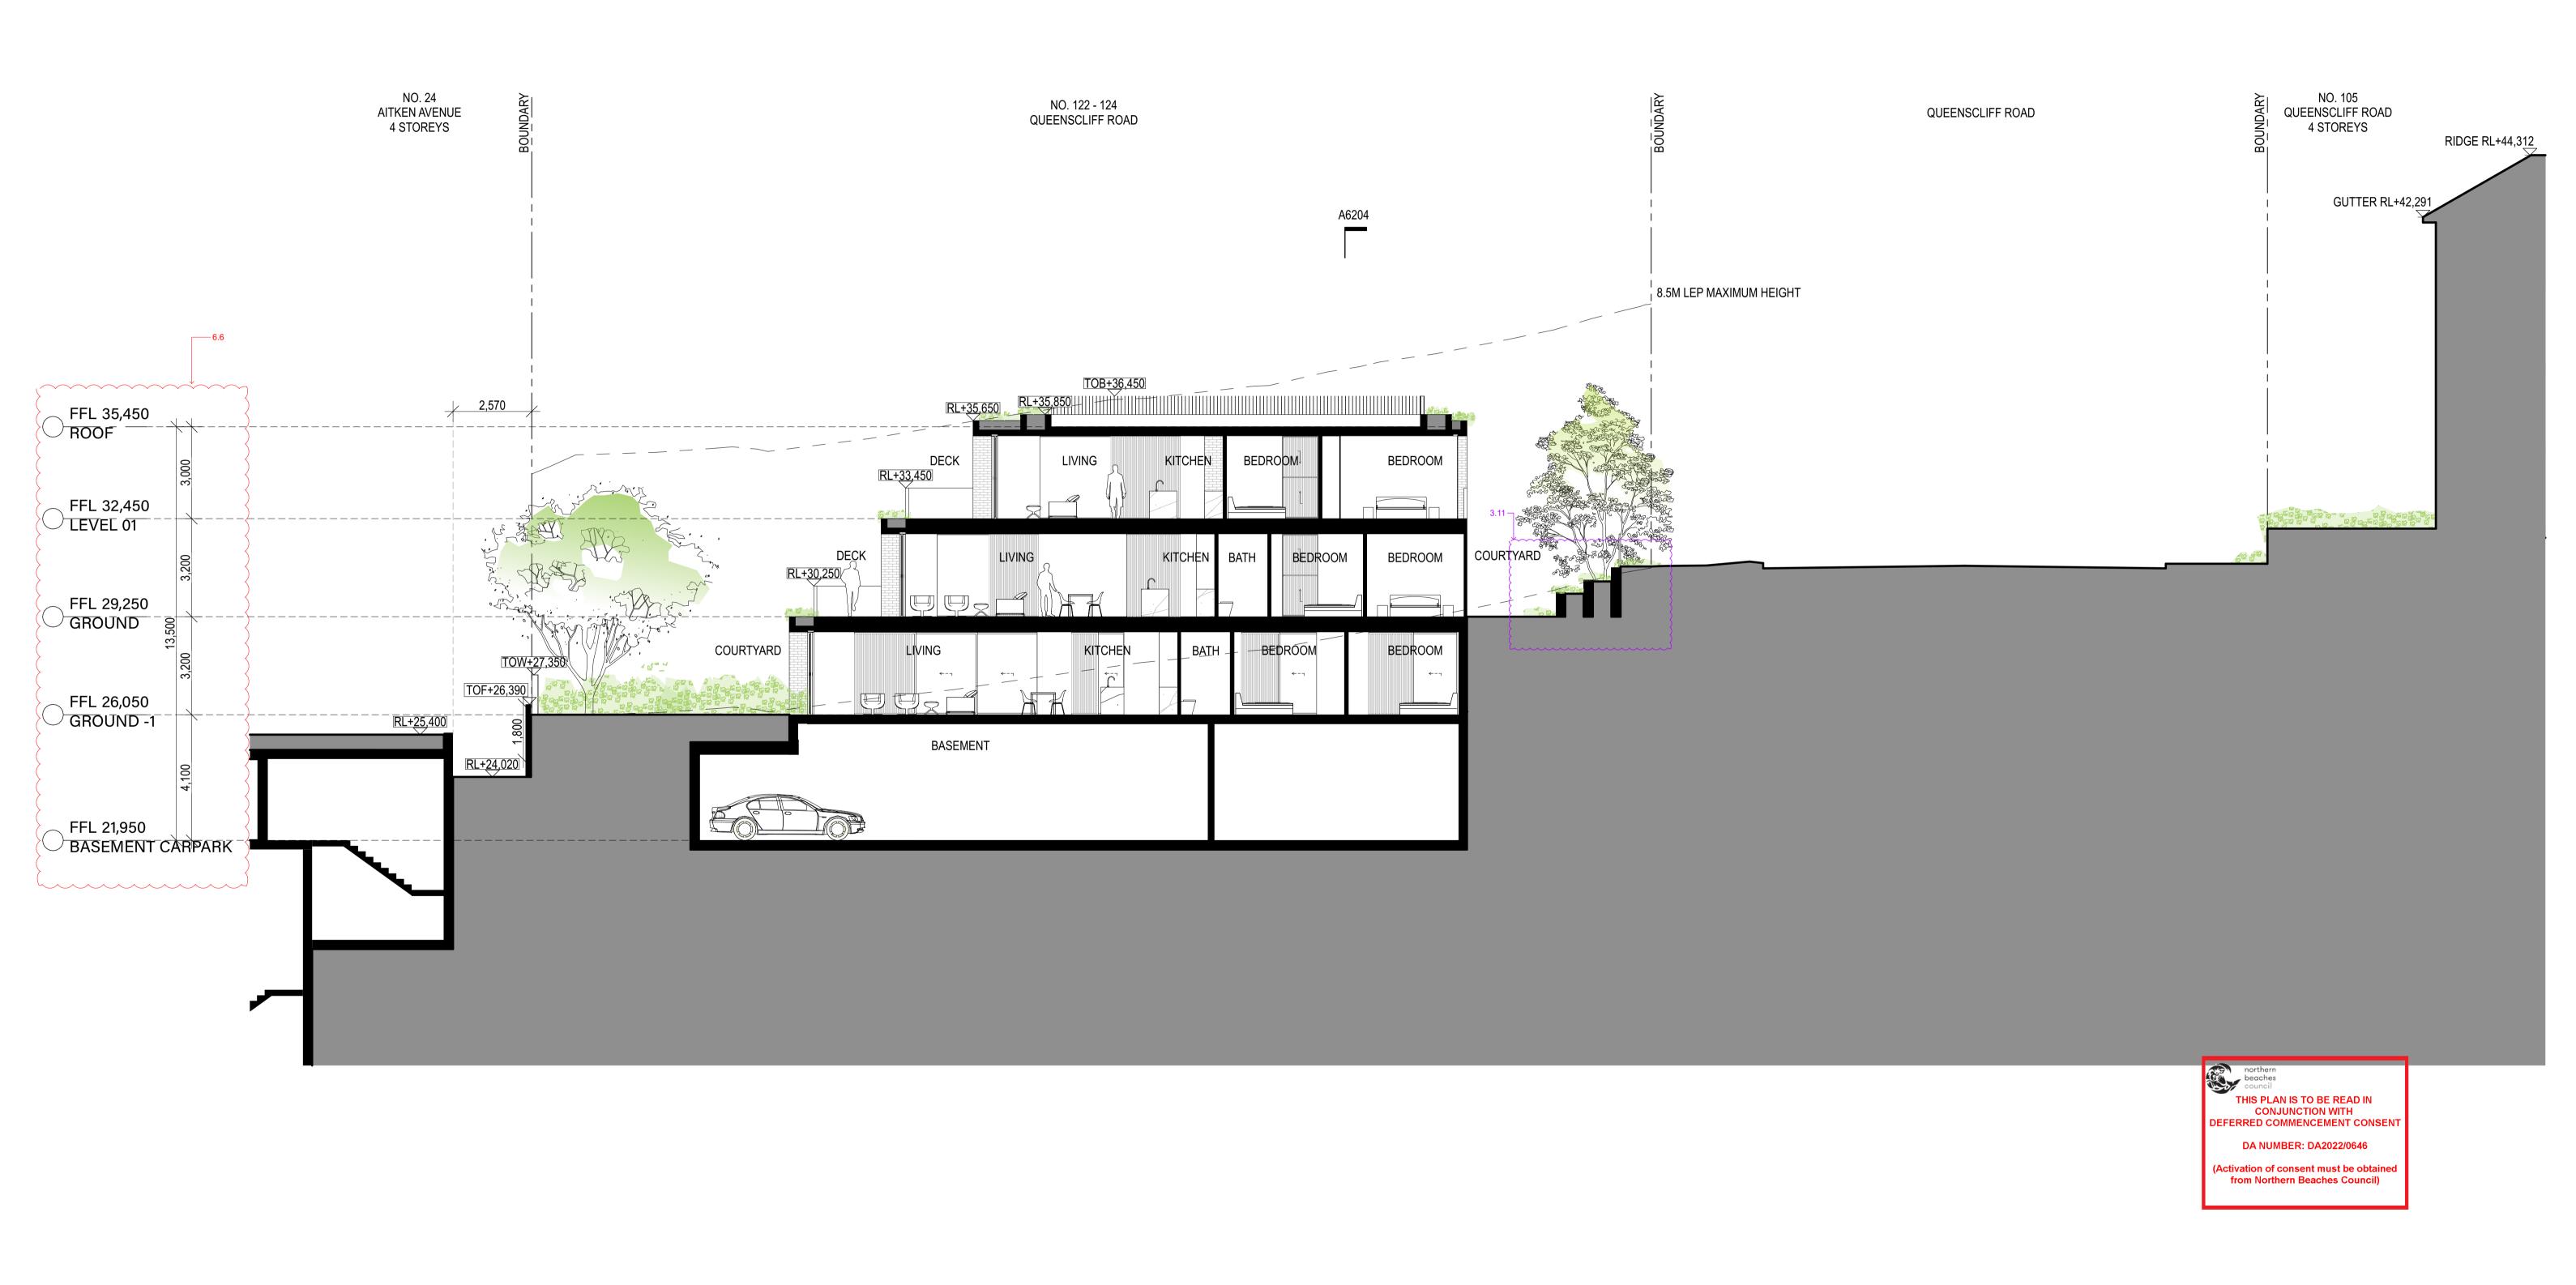



Kristoffer Harvey

122-124 Queenscliff Road Queenscliff

Project Start Date

Project Number

0228

**Drawing Title** Drawing No. SECTION A3201 SECTION A

Drawing Scale Drawing Stage DEVELOPMENT APPLICATION 1:100@A1 1:200@A3 REV DESCRIPTION DATE
DA01 DEVELOPMENT APPLICATION 22/03/22
DA02 DEVELOPMENT APPLICATION 29/11/22 DA03 DEVELOPMENT APPLICATION 20/03/23

clear glass.

BA:01 Balustrade, Aluminium, dark finish.
BK:01 Brick, light colour.
CD:01 Aluminium cladding, dark finish.
CE:01 Concrete, render finish, light colour. CE:02 Concrete, drive way
DR:01 Sliding door, Aluminium frame, dark finish,

DR:02 Hinged Door, Glass, Aluminium frame, dark finish.

SF:01 External tile, Stone. SF:02 Crushed stone. TM:01 Fixed Batten Screen, Aluminium, dark finish. TM:02 Operable Batten Screen, Aluminium, dark finish. WD:01 Sliding window, Aluminium frame, dark finish, clear glass.


FE:01 Batten fence, Aluminium, dark finish.

RN:01 Render, light colour.

WD:02 Fixed window, Aluminium frame, dark





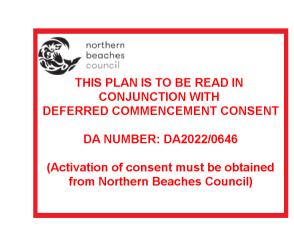



Kristoffer Harvey 122-124 Queenscliff Road

Queenscliff

Project Start Date Project Number

0228

**Drawing Title** Drawing No. SECTION A3202 SECTION B Drawing Scale Drawing Stage 1:100@A1 DEVELOPMENT APPLICATION

1:200@A3

REV DESCRIPTION DATE
DA01 DEVELOPMENT APPLICATION 22/03/22
DA02 DEVELOPMENT APPLICATION 29/11/22 DA03 DEVELOPMENT APPLICATION 20/03/23

BA:01 Balustrade, Aluminium, dark finish.
BK:01 Brick, light colour.
CD:01 Aluminium cladding, dark finish.
CE:01 Concrete, render finish, light colour.

clear glass.


CE:02 Concrete, drive way
DR:01 Sliding door, Aluminium frame, dark finish,

SF:01 External tile, Stone. SF:02 Crushed stone. TM:01 Fixed Batten Screen, Aluminium, dark finish. TM:02 Operable Batten Screen, Aluminium, dark finish. WD:01 Sliding window, Aluminium frame, dark finish, DR:02 Hinged Door, Glass, Aluminium frame, dark finish. clear glass.

FE:01 Batten fence, Aluminium, dark finish.

RN:01 Render, light colour.



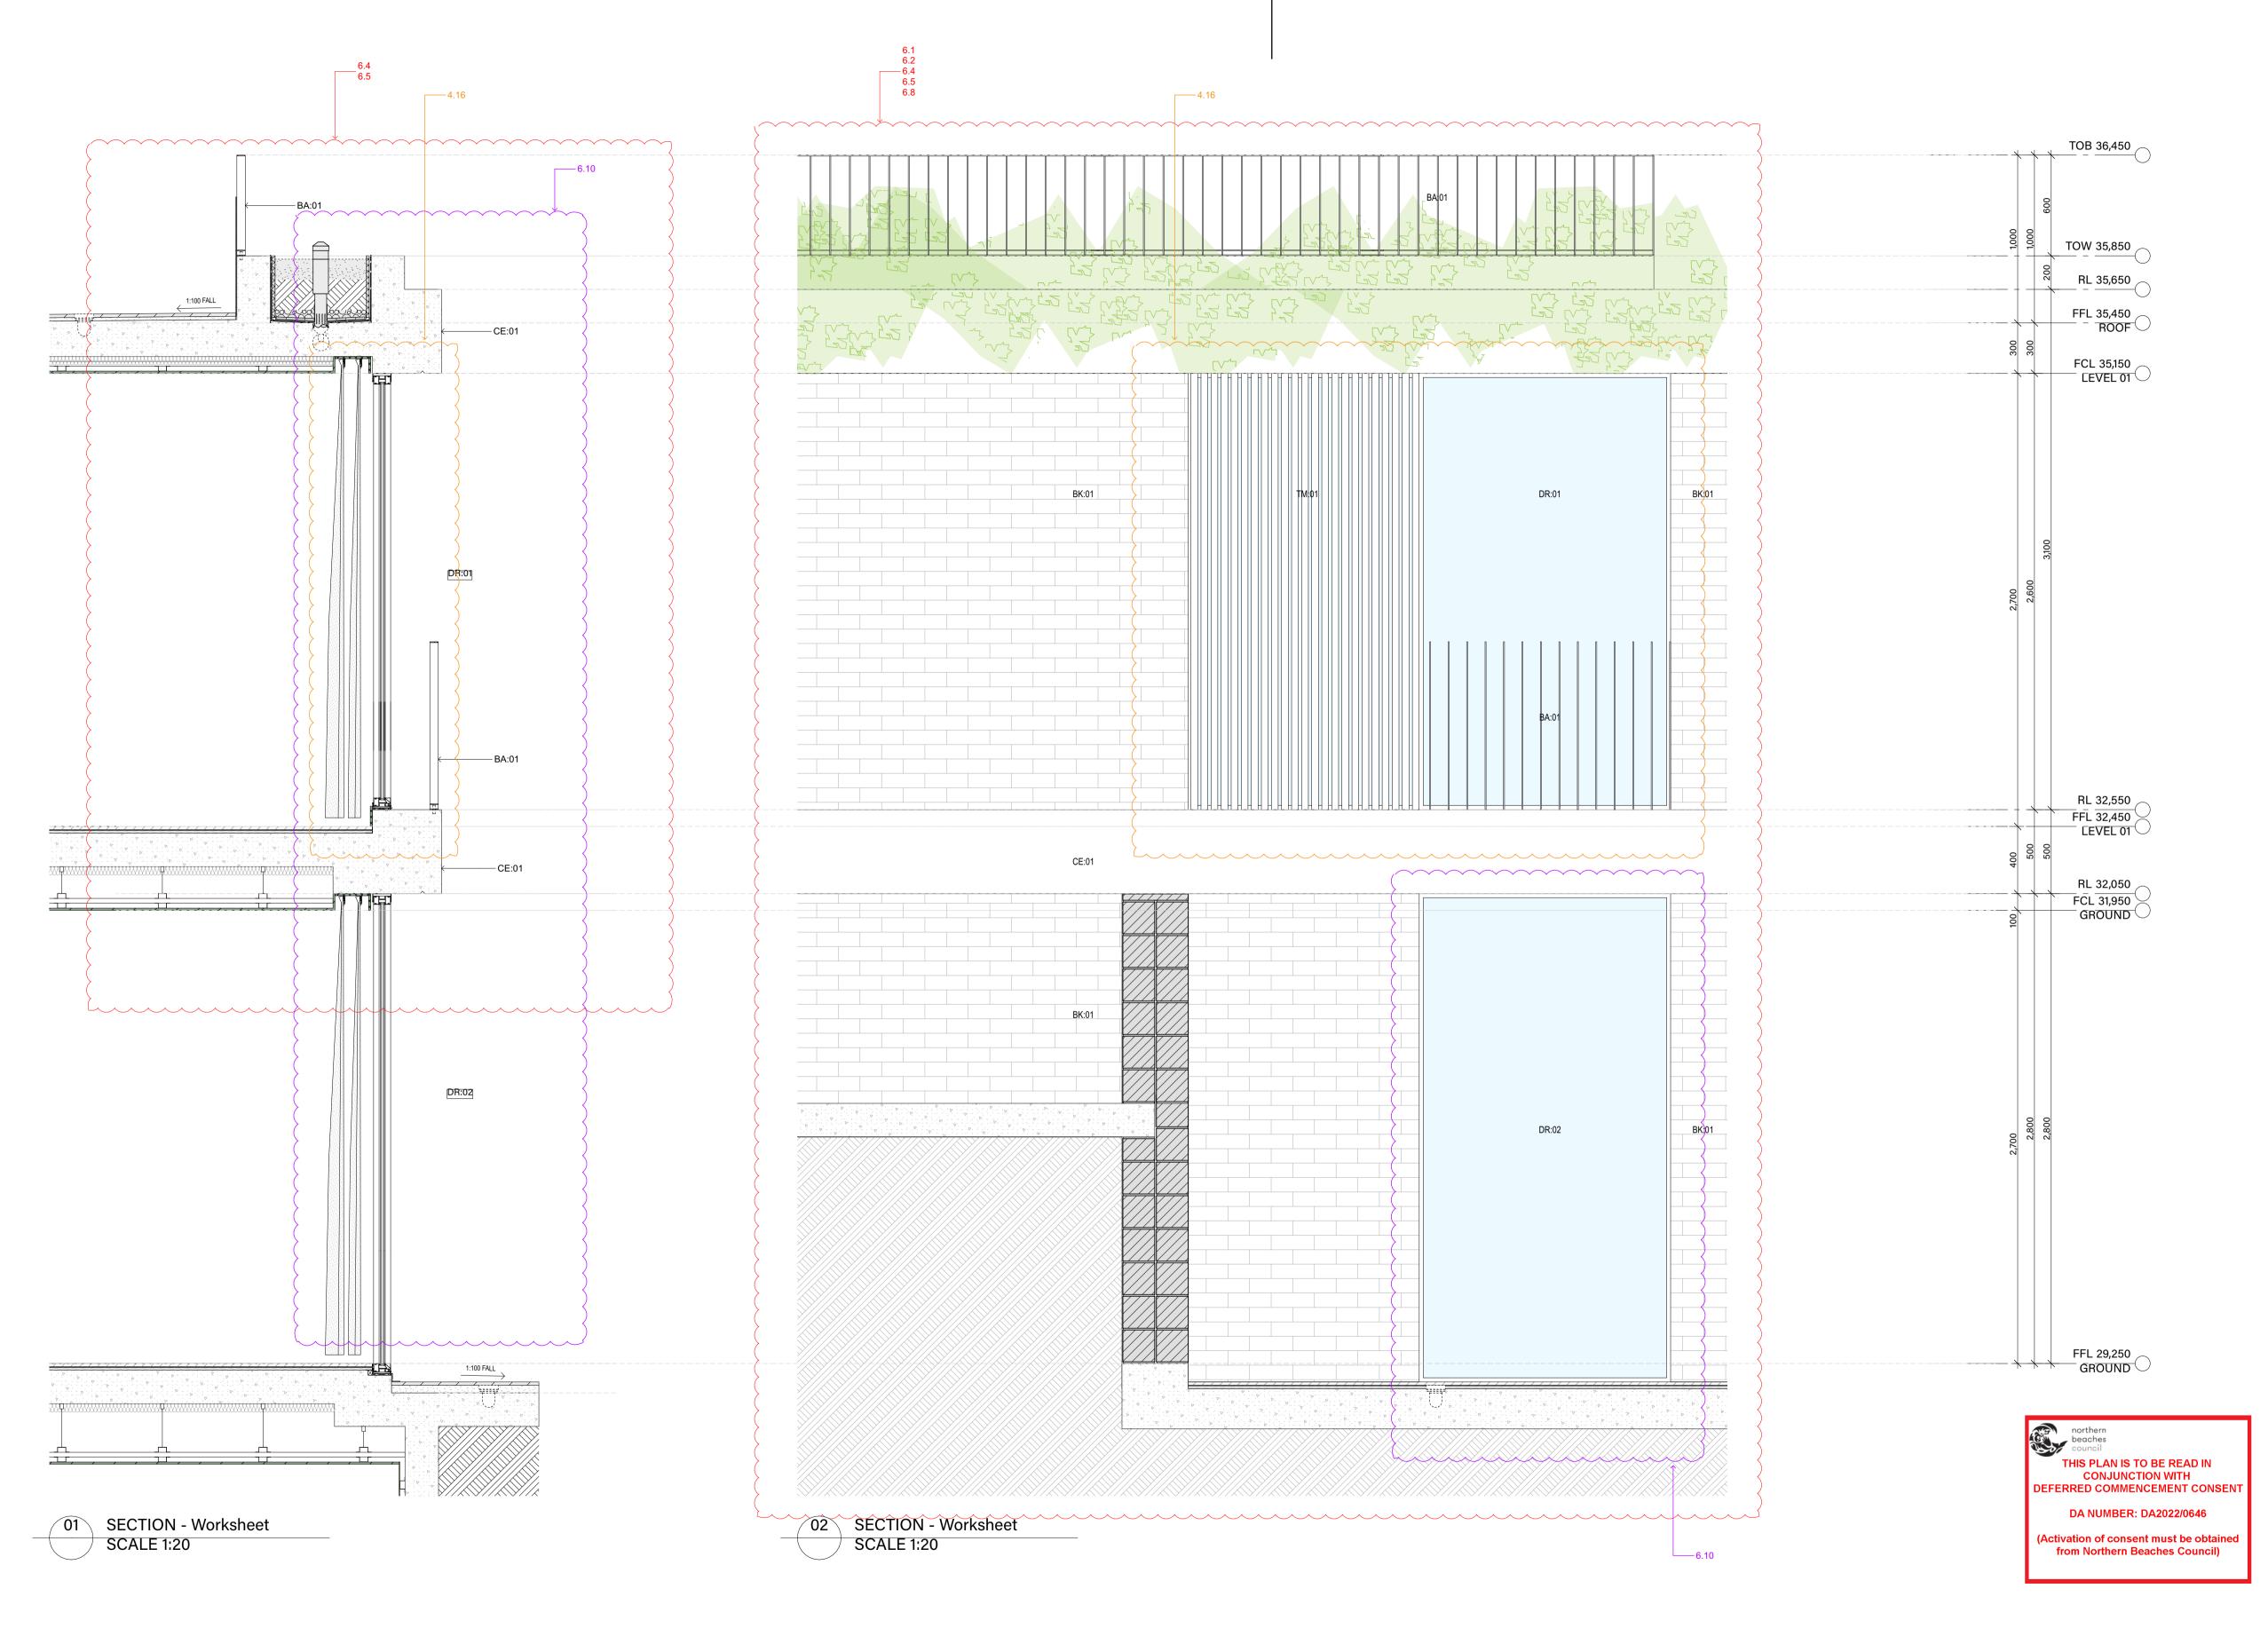



Client
Kristoffer Harvey Project Start Date

122-124 Queenscliff Road

Queenscliff

Project Number

0228

**Drawing Title** Drawing No. **DETAIL: SECTION** A6201 SECTION A

Drawing Scale Drawing Stage DEVELOPMENT APPLICATION 1:20@A1 1:200@A3

REV DESCRIPTION DA01 DEVELOPMENT APPLICATION 29/11/22 DA02 DEVELOPMENT APPLICATION 17/07/23

clear glass.

EGEND

BA:01 Balustrade, Aluminium, dark finish.

BK:01 Brick, light colour.

CD:01 Aluminium cladding, dark finish.

CE:01 Concrete, render finish, light colour.

CE:02 Concrete, drive way


CE:04 Sliding door Aluminium frame, dark fir DR:01 Sliding door, Aluminium frame, dark finish,


DR:02 Hinged Door, Glass, Aluminium frame, dark finish.

FE:01 Batten fence, Aluminium, dark finish. RN:01 Render, light colour. SF:01 External tile, Stone. SF:02 Crushed stone. TM:01 Fixed Batten Screen, Aluminium, dark finish. TM:02 Operable Batten Screen, Aluminium, dark finish. WD:01 Sliding window, Aluminium frame, dark finish, clear glass.

WD:02 Fixed window, Aluminium frame, dark



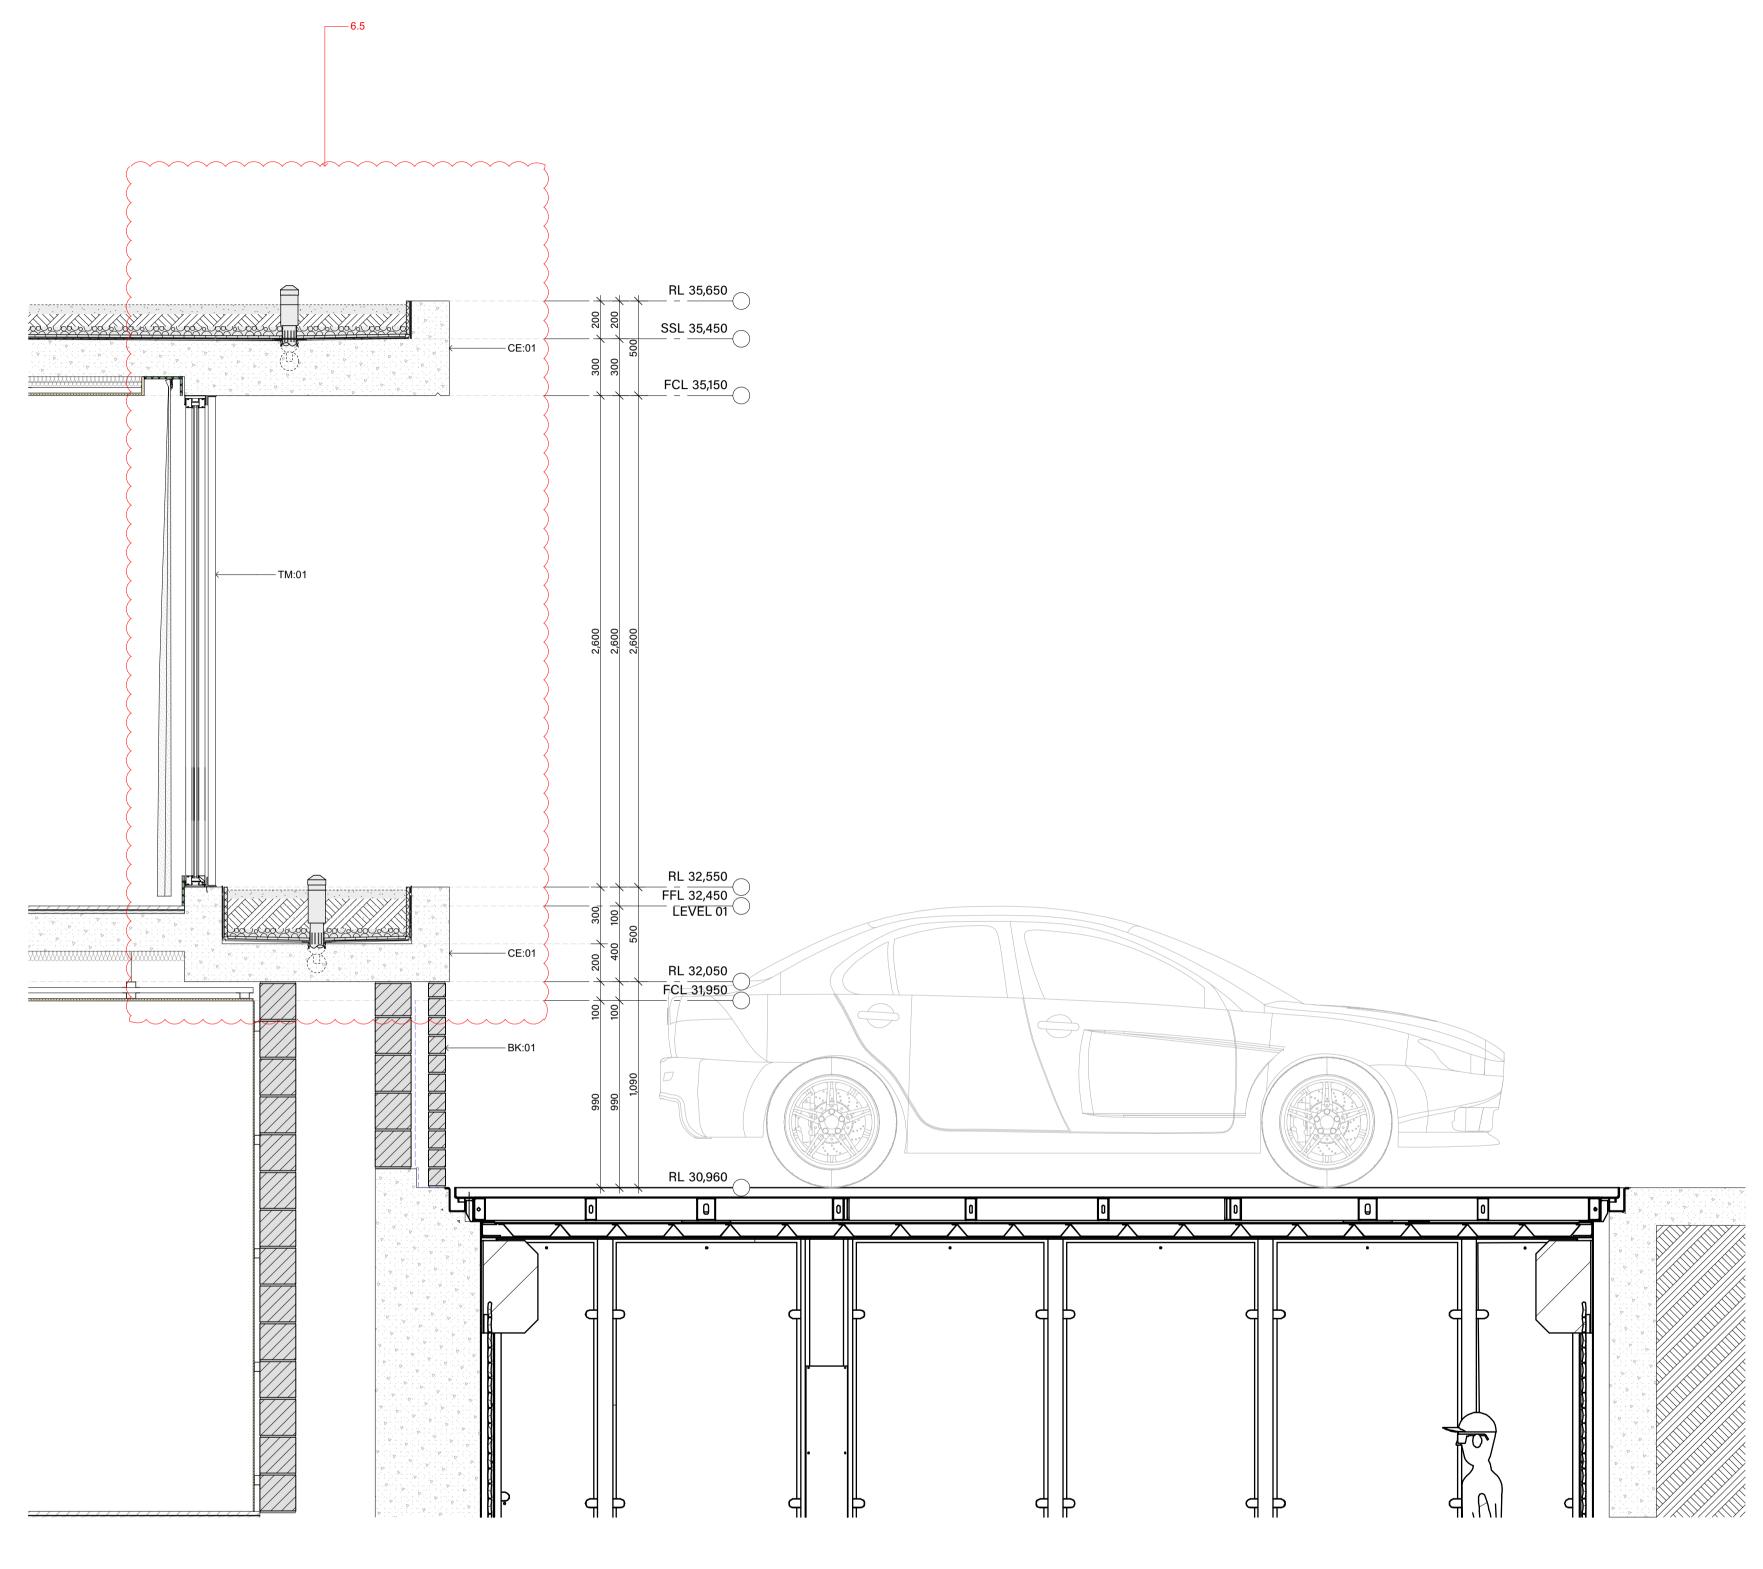

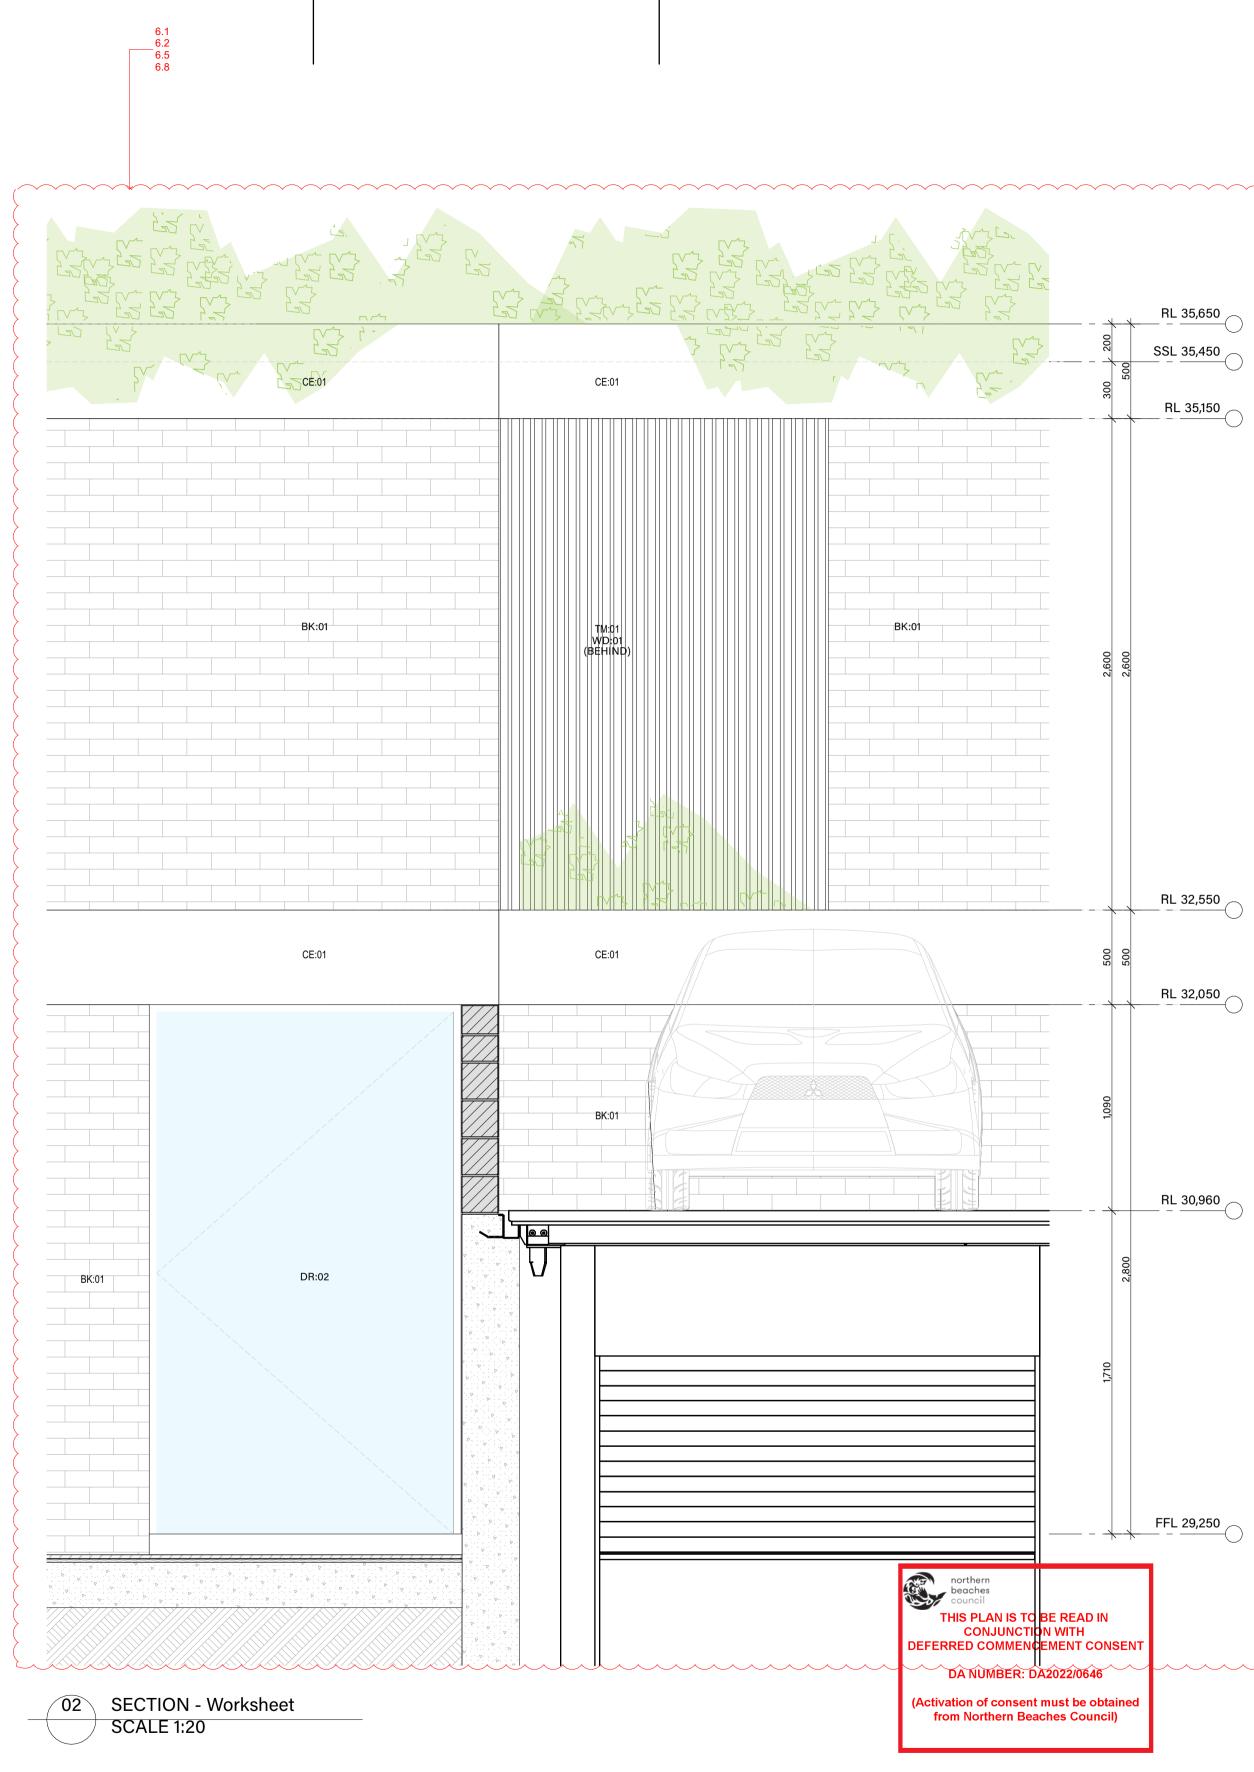

SECTION - Worksheet SCALE 1:20

ess lifestyle PTY LTD ABN 52 144 951 119

E: alexp@esslifestyle.com M: 0414085001 NSW registered architect Robert Gordon Woodward 9383

Client
Kristoffer Harvey

122-124 Queenscliff Road Queenscliff

Project Start Date

Project Number 0228

**Drawing Title** Drawing No. **DETAIL: SECTION** A6202 SECTION B


Drawing Scale Drawing Stage DEVELOPMENT APPLICATION 1:20@A1 1:200@A3 REV DESCRIPTION DA01 DEVELOPMENT APPLICATION 29/11/22

BA:01 Balustrade, Aluminium, dark finish.
BK:01 Brick, light colour.
CD:01 Aluminium cladding, dark finish.
CE:01 Concrete, render finish, light colour. CE:02 Concrete, drive way

TM:01 Fixed Batten Screen, Aluminium, dark finish. DR:01 Sliding door, Aluminium frame, dark finish, TM:02 Operable Batten Screen, Aluminium, dark finish. clear glass. WD:01 Sliding window, Aluminium frame, dark finish, DR:02 Hinged Door, Glass, Aluminium frame, dark finish. clear glass.

FE:01 Batten fence, Aluminium, dark finish. RN:01 Render, light colour. SF:01 External tile, Stone. SF:02 Crushed stone.



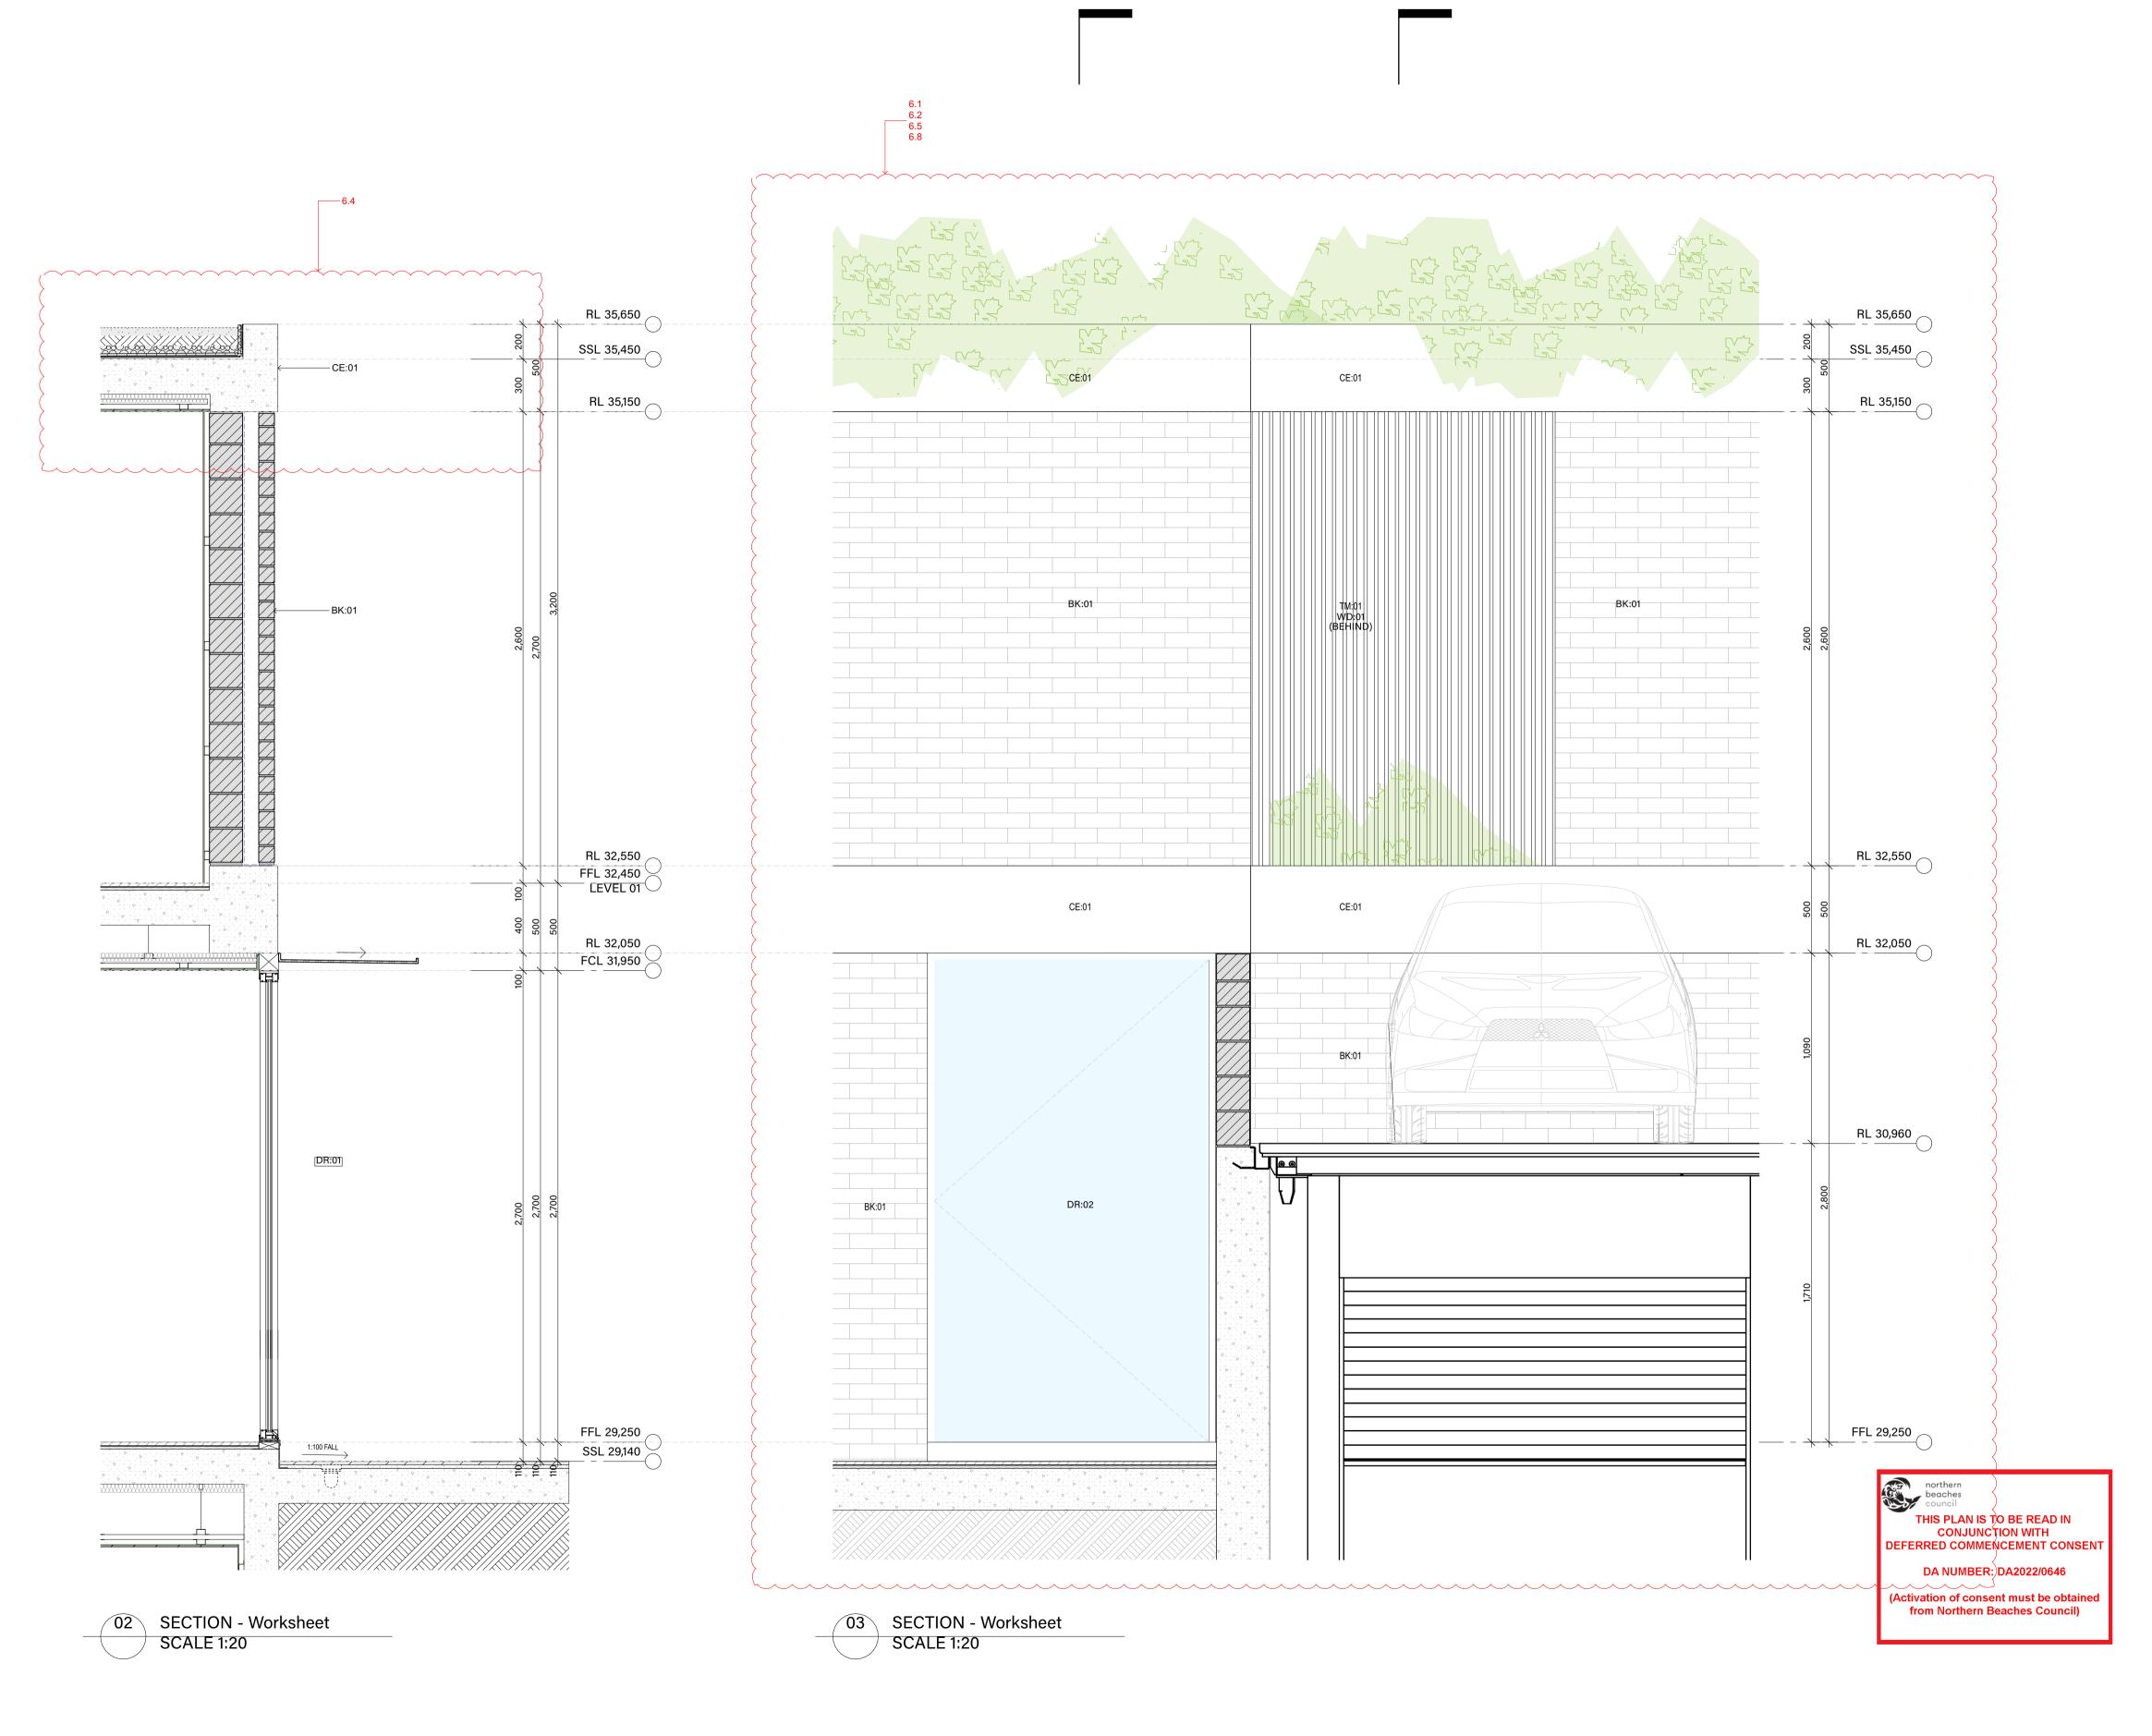



Client
Kristoffer Harvey

122-124 Queenscliff Road Queenscliff

Project Start Date

Project Number

0228

**Drawing Title** Drawing No. **DETAIL: SECTION** A6203

SECTION C Drawing Scale Drawing Stage DEVELOPMENT APPLICATION 1:20@A1 1:200@A3

REV DESCRIPTION DA01 DEVELOPMENT APPLICATION 29/11/22

**LEGEND**BA:01 Balustrade, Aluminium, dark finish.

clear glass.

BK:01 Brick, light colour.
CD:01 Aluminium cladding, dark finish.
CE:01 Concrete, render finish, light colour. CE:02 Concrete, drive way DR:01 Sliding door, Aluminium frame, dark finish,

DR:02 Hinged Door, Glass, Aluminium frame, dark finish.

FE:01 Batten fence, Aluminium, dark finish. RN:01 Render, light colour. SF:01 External tile, Stone. SF:02 Crushed stone. TM:01 Fixed Batten Screen, Aluminium, dark finish. TM:02 Operable Batten Screen, Aluminium, dark finish.


WD:01 Sliding window, Aluminium frame, dark finish,


clear glass.

WD:02 Fixed window, Aluminium frame, dark finish, clear glass.

WD:03 Double hung window, Aluminium frame, dark finish clear glass.



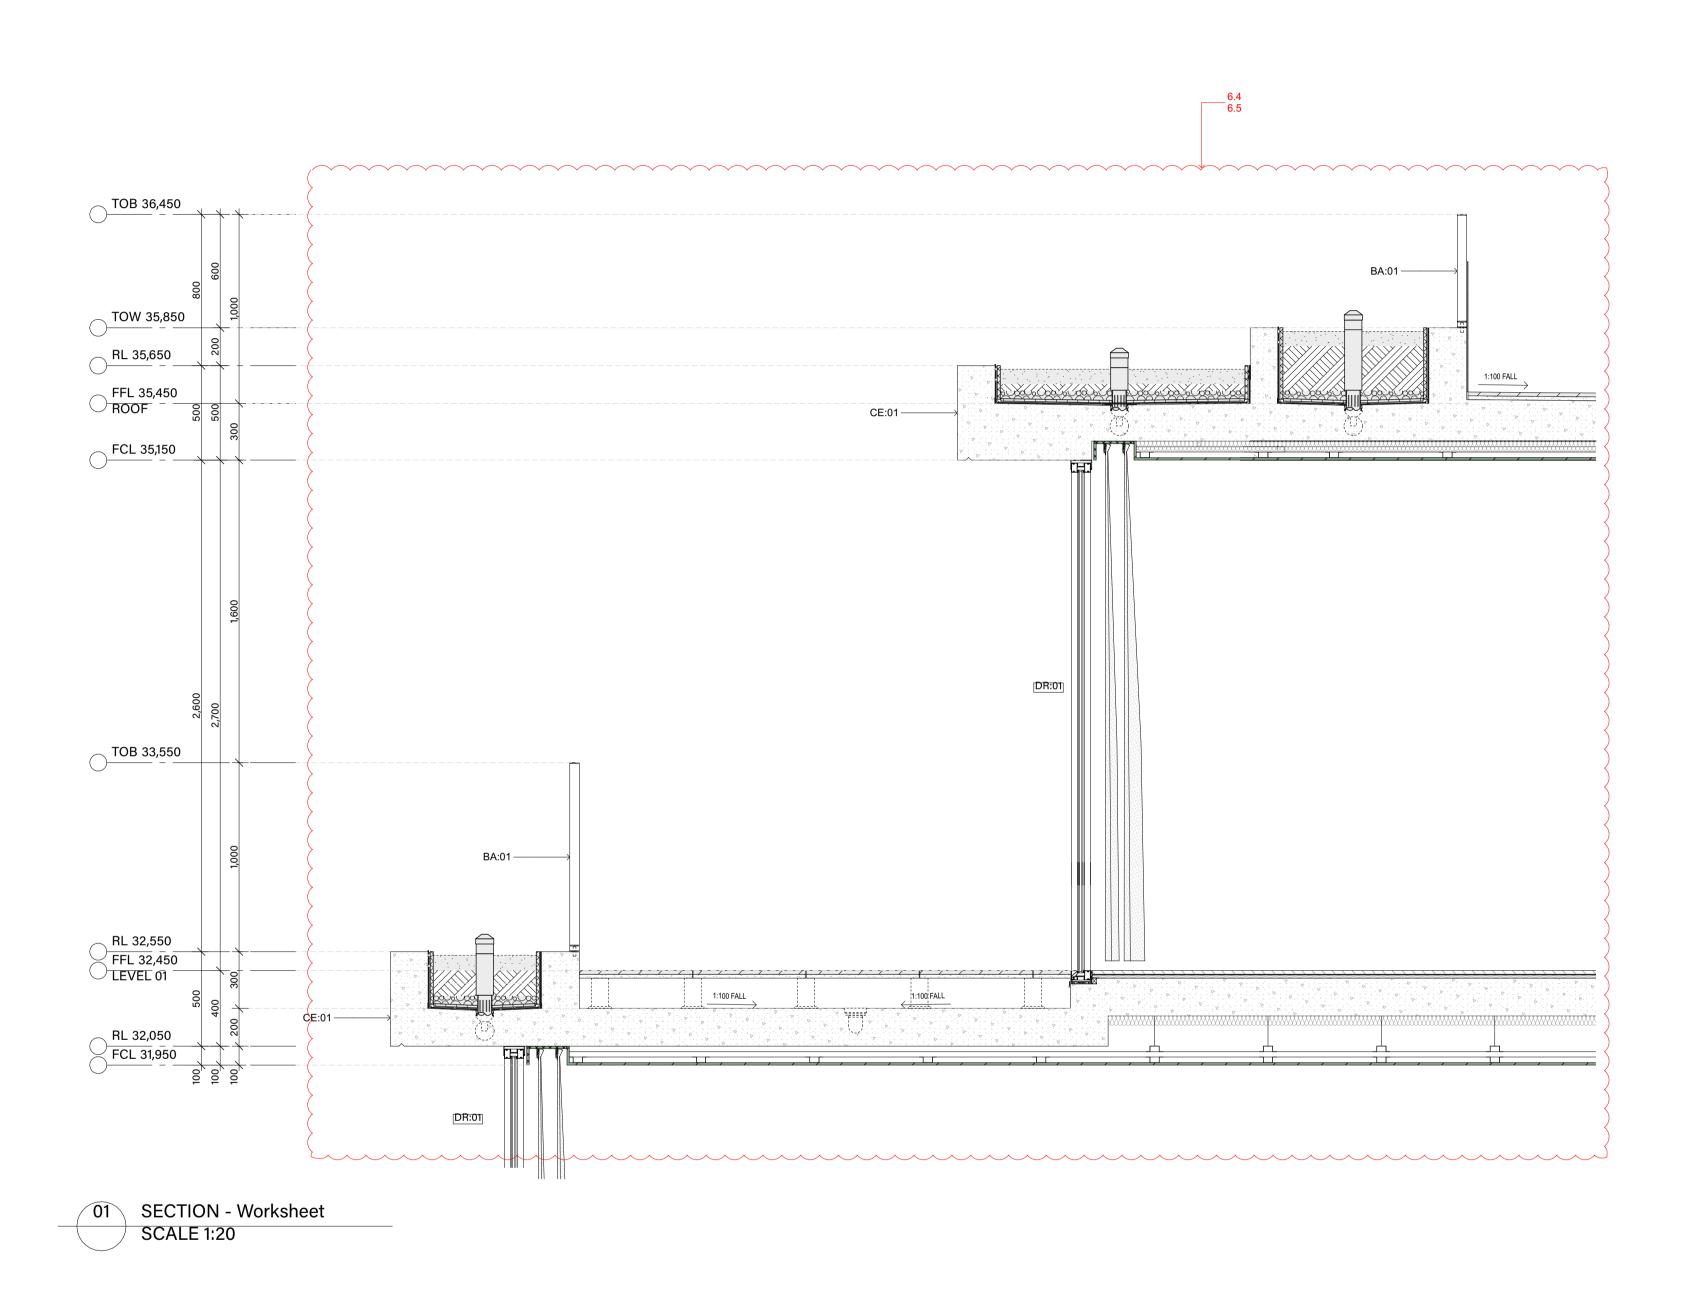

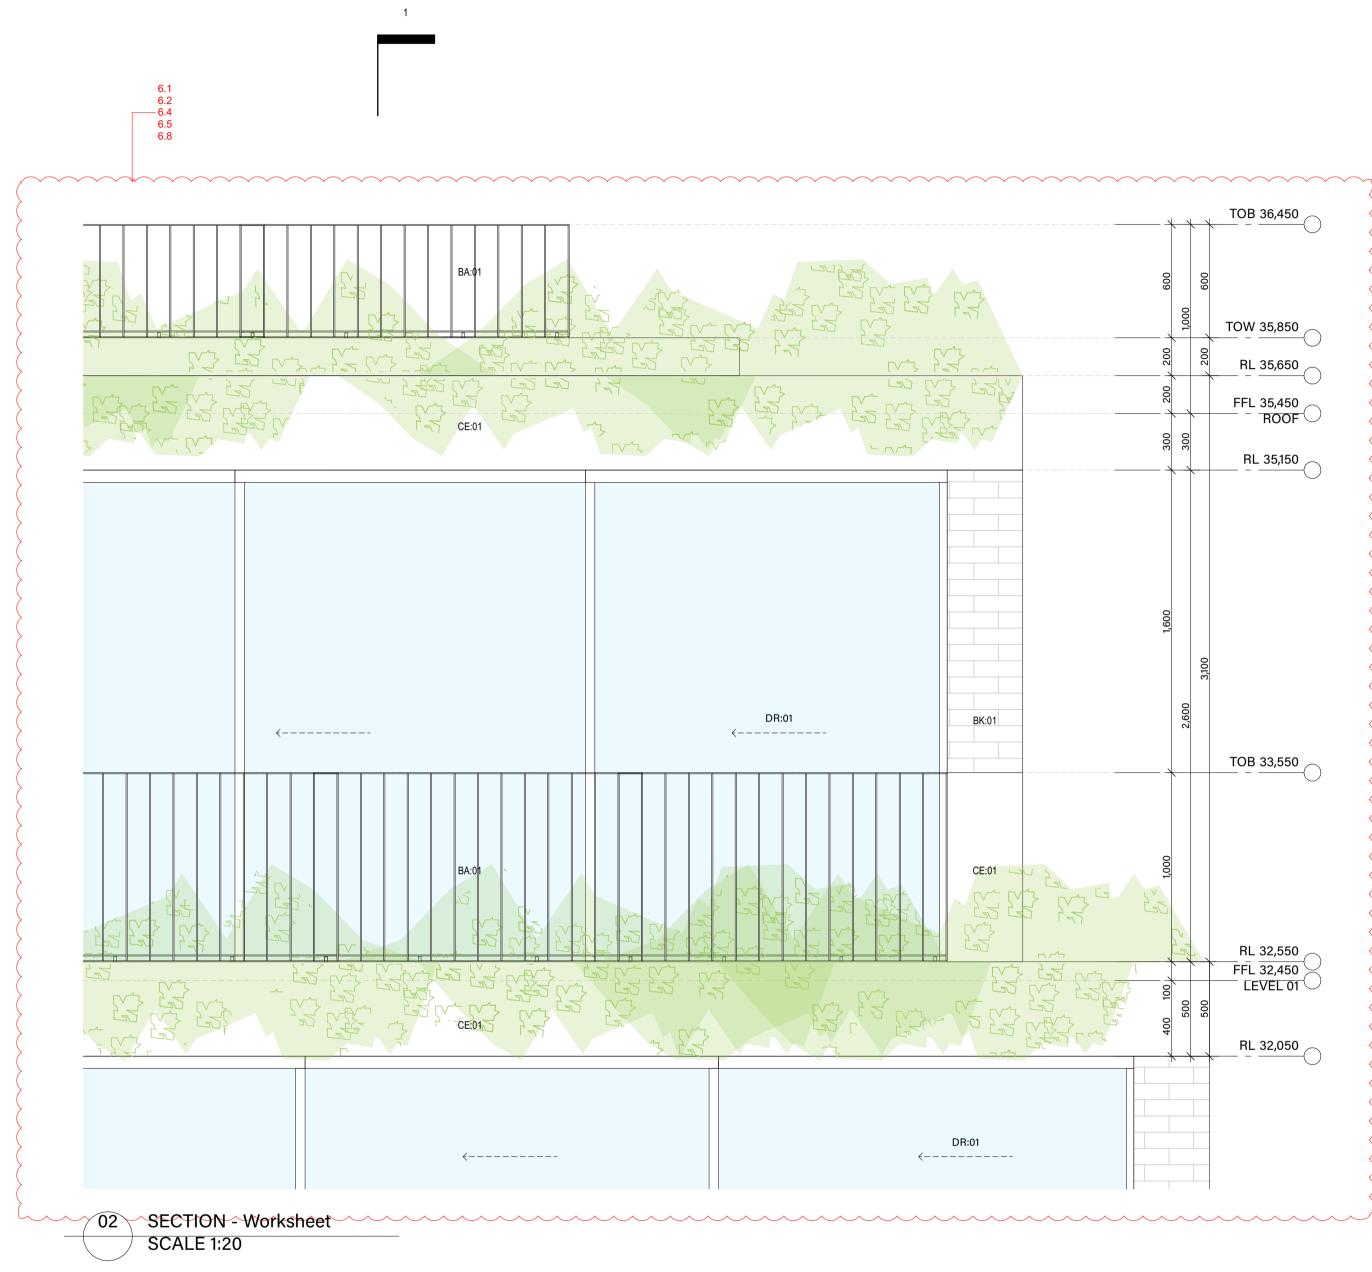





122-124 Queenscliff Road

Queenscliff

Project Start Date Project Number

0228

**Drawing Title** Drawing No. **DETAIL: SECTION** A6204 SECTION D Drawing Scale Drawing Stage DEVELOPMENT APPLICATION 1:20@A1 1:200@A3

REV DESCRIPTION DATE DA01 DEVELOPMENT APPLICATION 29/11/22 BA:01 Balustrade, Aluminium, dark finish.
BK:01 Brick, light colour.
CD:01 Aluminium cladding, dark finish.
CE:01 Concrete, render finish, light colour.

clear glass.


CE:02 Concrete, drive way DR:01 Sliding door, Aluminium frame, dark finish,

DR:02 Hinged Door, Glass, Aluminium frame, dark finish.

FE:01 Batten fence, Aluminium, dark finish. RN:01 Render, light colour. SF:01 External tile, Stone. SF:02 Crushed stone. TM:01 Fixed Batten Screen, Aluminium, dark finish. TM:02 Operable Batten Screen, Aluminium, dark finish. WD:01 Sliding window, Aluminium frame, dark finish,

clear glass.



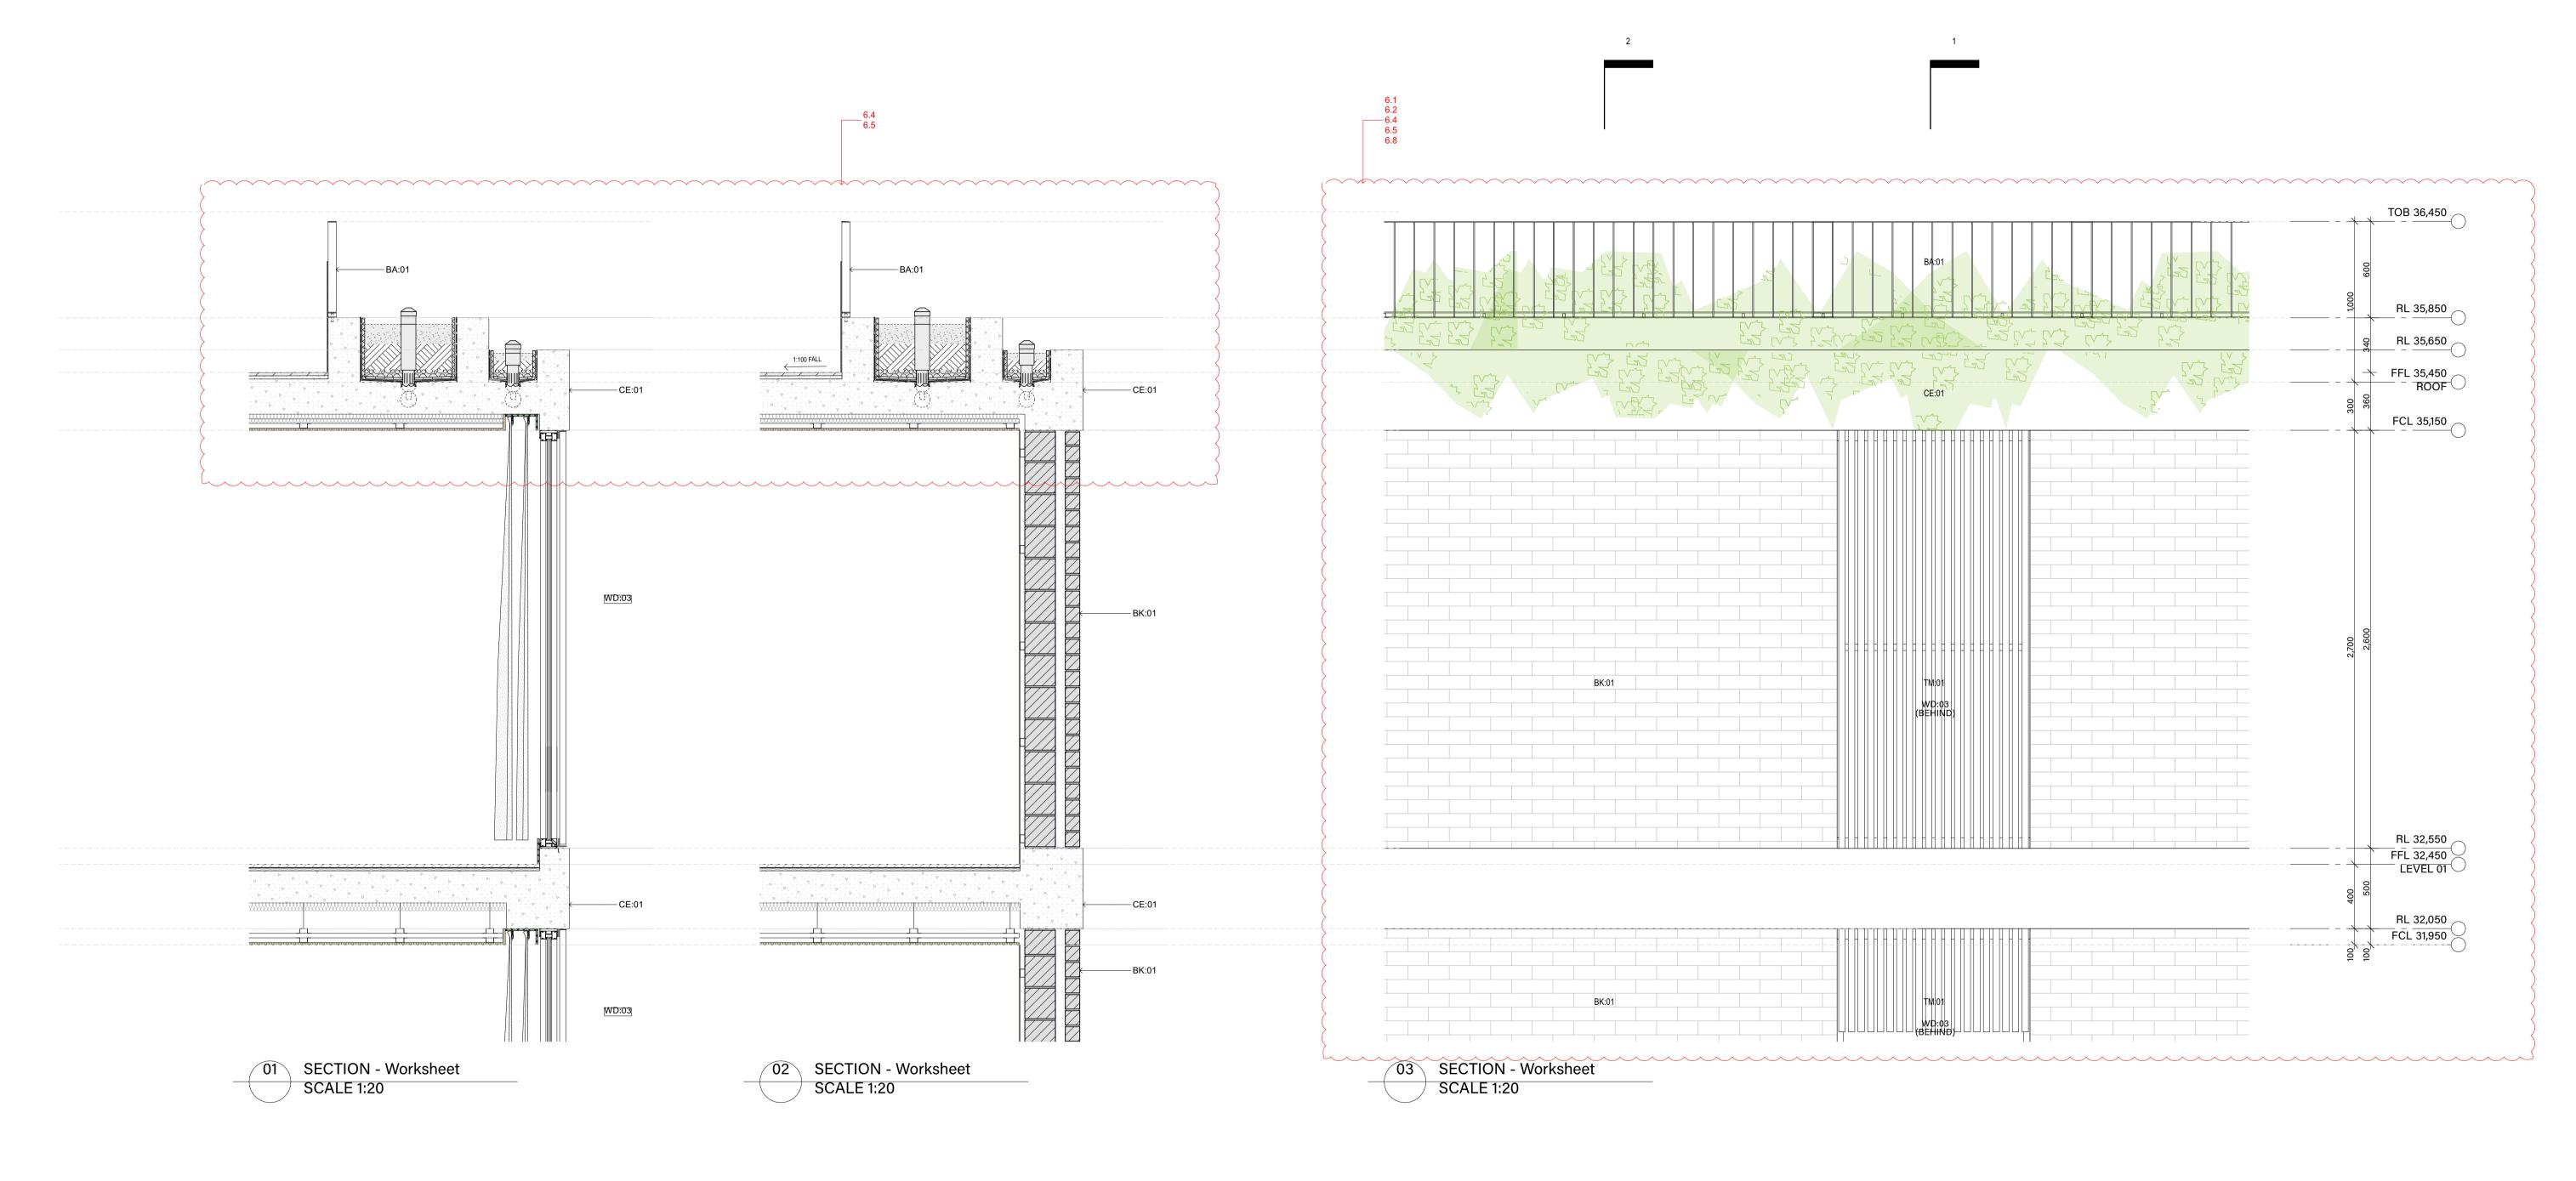





122-124 Queenscliff Road Queenscliff

Project Start Date

Project Number

0228

**Drawing Title** Drawing No. **DETAIL: SECTION** A6205 SECTION E Drawing Scale Drawing Stage DEVELOPMENT APPLICATION 1:20@A1

1:200@A3

REV DESCRIPTION DA01 DEVELOPMENT APPLICATION 29/11/22

**LEGEND**BA:01 Balustrade, Aluminium, dark finish.

BK:01 Brick, light colour.
CD:01 Aluminium cladding, dark finish. CE:01 Concrete, render finish, light colour. CE:02 Concrete, drive way


DR:01 Sliding door, Aluminium frame, dark finish, clear glass. DR:02 Hinged Door, Glass, Aluminium frame, dark finish. FE:01 Batten fence, Aluminium, dark finish. RN:01 Render, light colour. SF:01 External tile, Stone. SF:02 Crushed stone. TM:01 Fixed Batten Screen, Aluminium, dark finish. TM:02 Operable Batten Screen, Aluminium, dark finish.


WD:01 Sliding window, Aluminium frame, dark finish,


clear glass.


WD:02 Fixed window, Aluminium frame, dark finish, clear glass.

WD:03 Double hung window, Aluminium frame, dark finish clear glass.

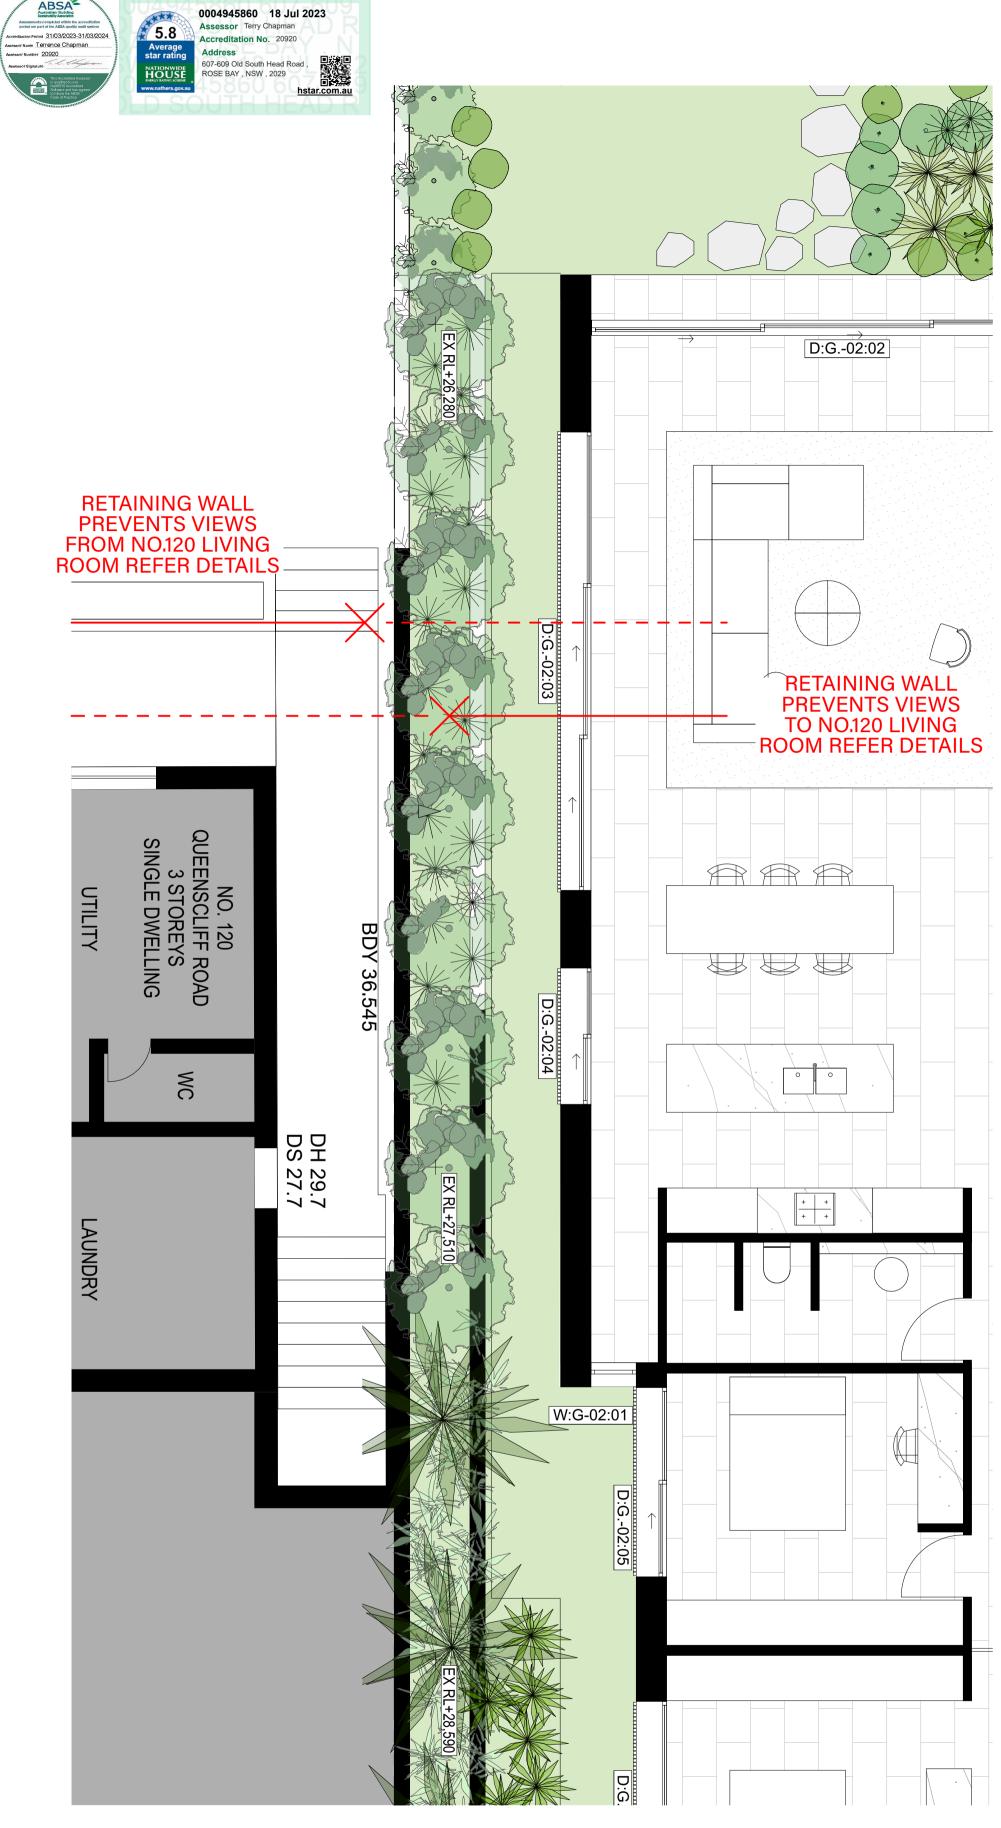

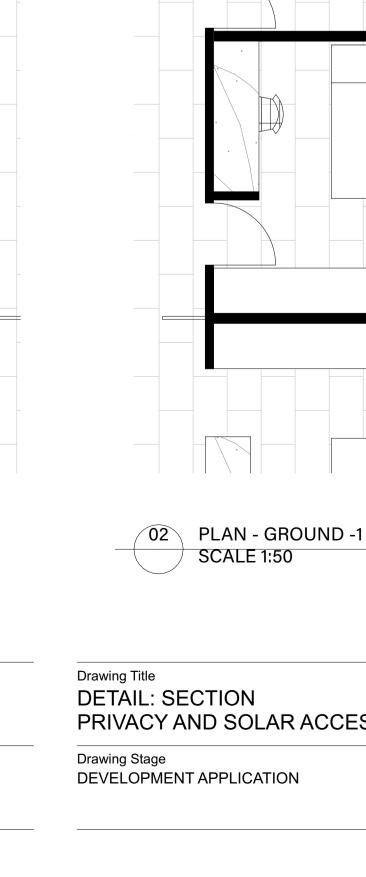

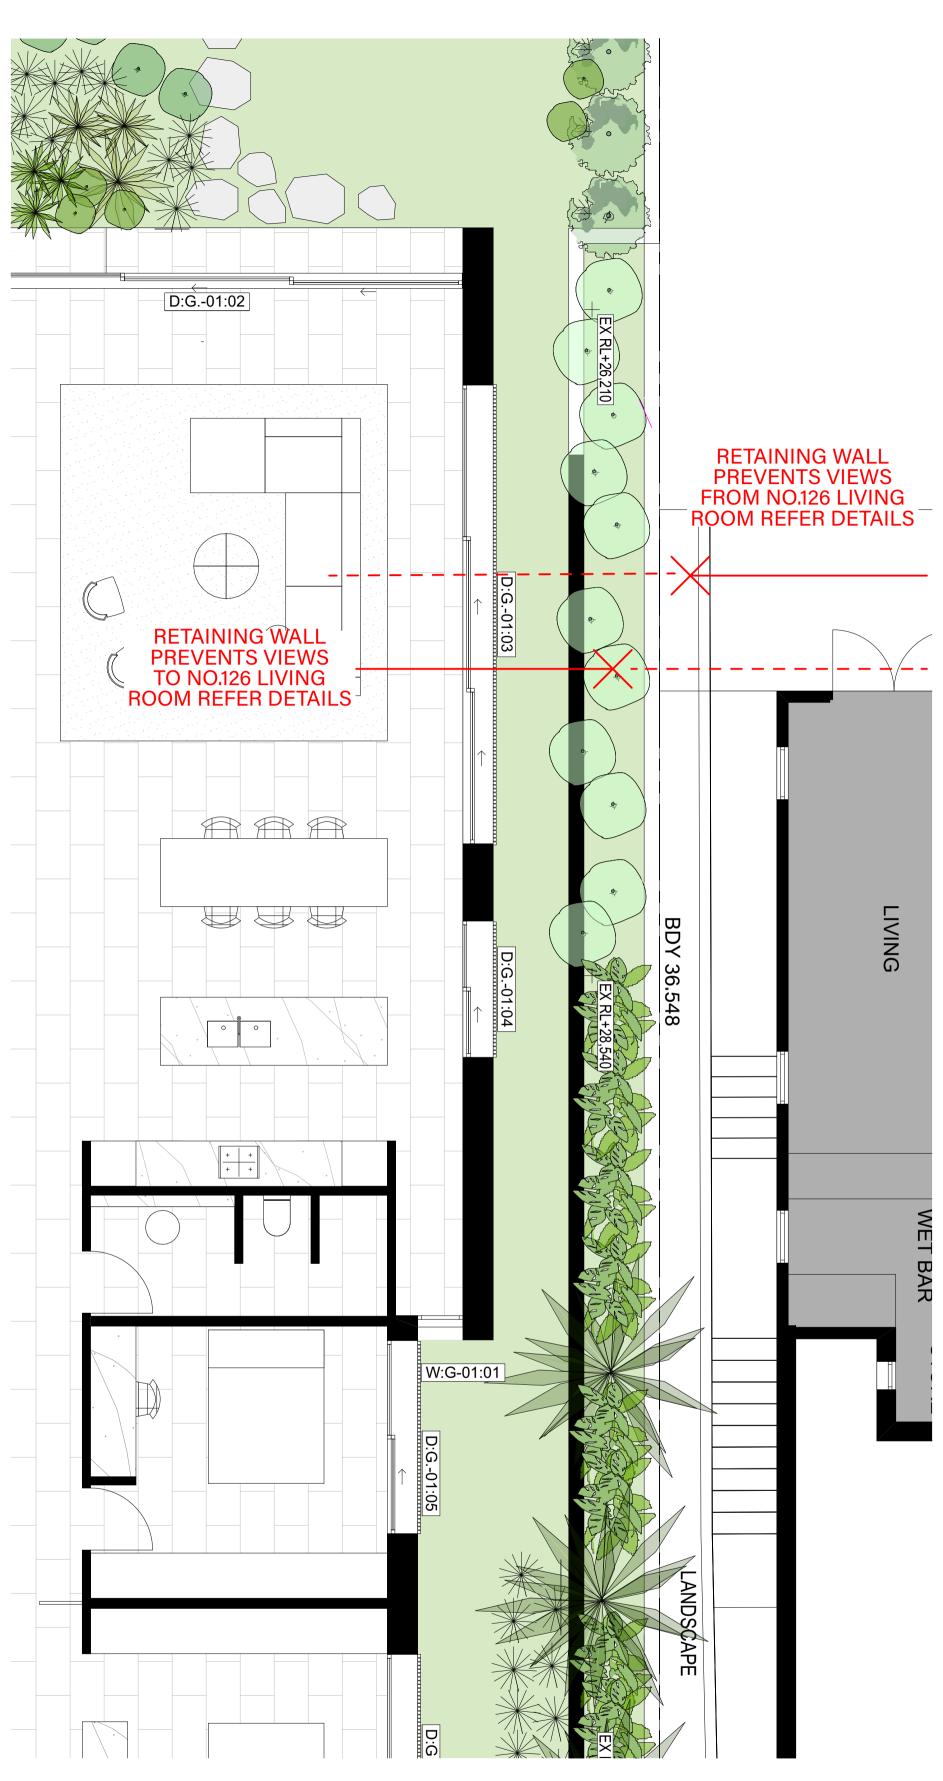

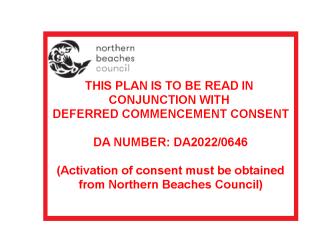

01 PLAN - GROUND -1

SCALE 1:50

ess lifestyle PTY LTD ABN 52 144 951 119

E: alexp@esslifestyle.com M: 0414085001 NSW registered architect Robert Gordon Woodward 9383

Kristoffer Harvey

122-124 Queenscliff Road Queenscliff

Project Start Date

Project Number 0228

**Drawing Title** Drawing No. **DETAIL: SECTION** A6250 PRIVACY AND SOLAR ACCESS GROUND -1

SCALE 1:50

Drawing Scale Drawing Stage 1:50@A1 DEVELOPMENT APPLICATION 1:200@A3 REV DESCRIPTION DA01 DEVELOPMENT APPLICATION 20/02/23 **LEGEND**BA:01 Balustrade, Aluminium, dark finish.

BK:01 Brick, light colour.
CD:01 Aluminium cladding, dark finish.
CE:01 Concrete, render finish, light colour. CE:02 Concrete, drive way

DR:01 Sliding door, Aluminium frame, dark finish, clear glass. DR:02 Hinged Door, Glass, Aluminium frame, dark finish. FE:01 Batten fence, Aluminium, dark finish. RN:01 Render, light colour. SF:01 External tile, Stone.


clear glass.


SF:02 Crushed stone. TM:01 Fixed Batten Screen, Aluminium, dark finish. TM:02 Operable Batten Screen, Aluminium, dark finish. WD:01 Sliding window, Aluminium frame, dark finish,


WD:02 Fixed window, Aluminium frame, dark finish, clear glass. WD:03 Double hung window, Aluminium frame,

dark finish clear glass.



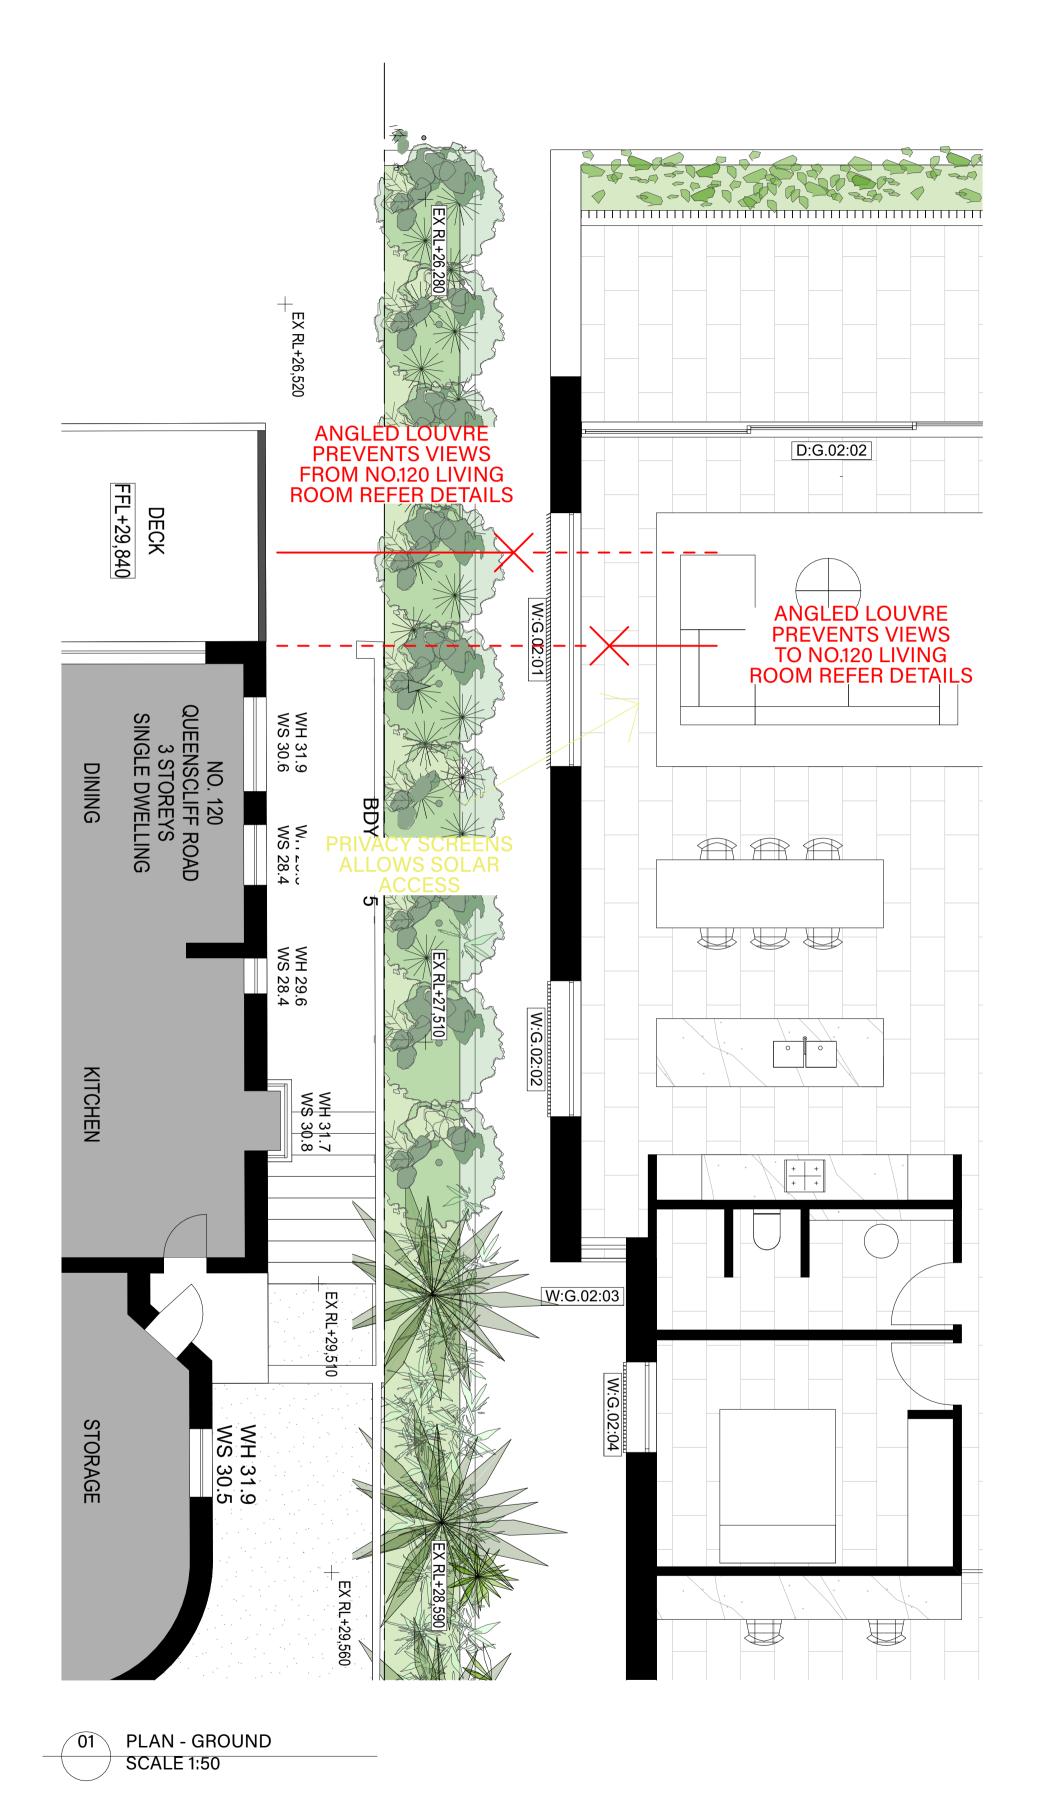

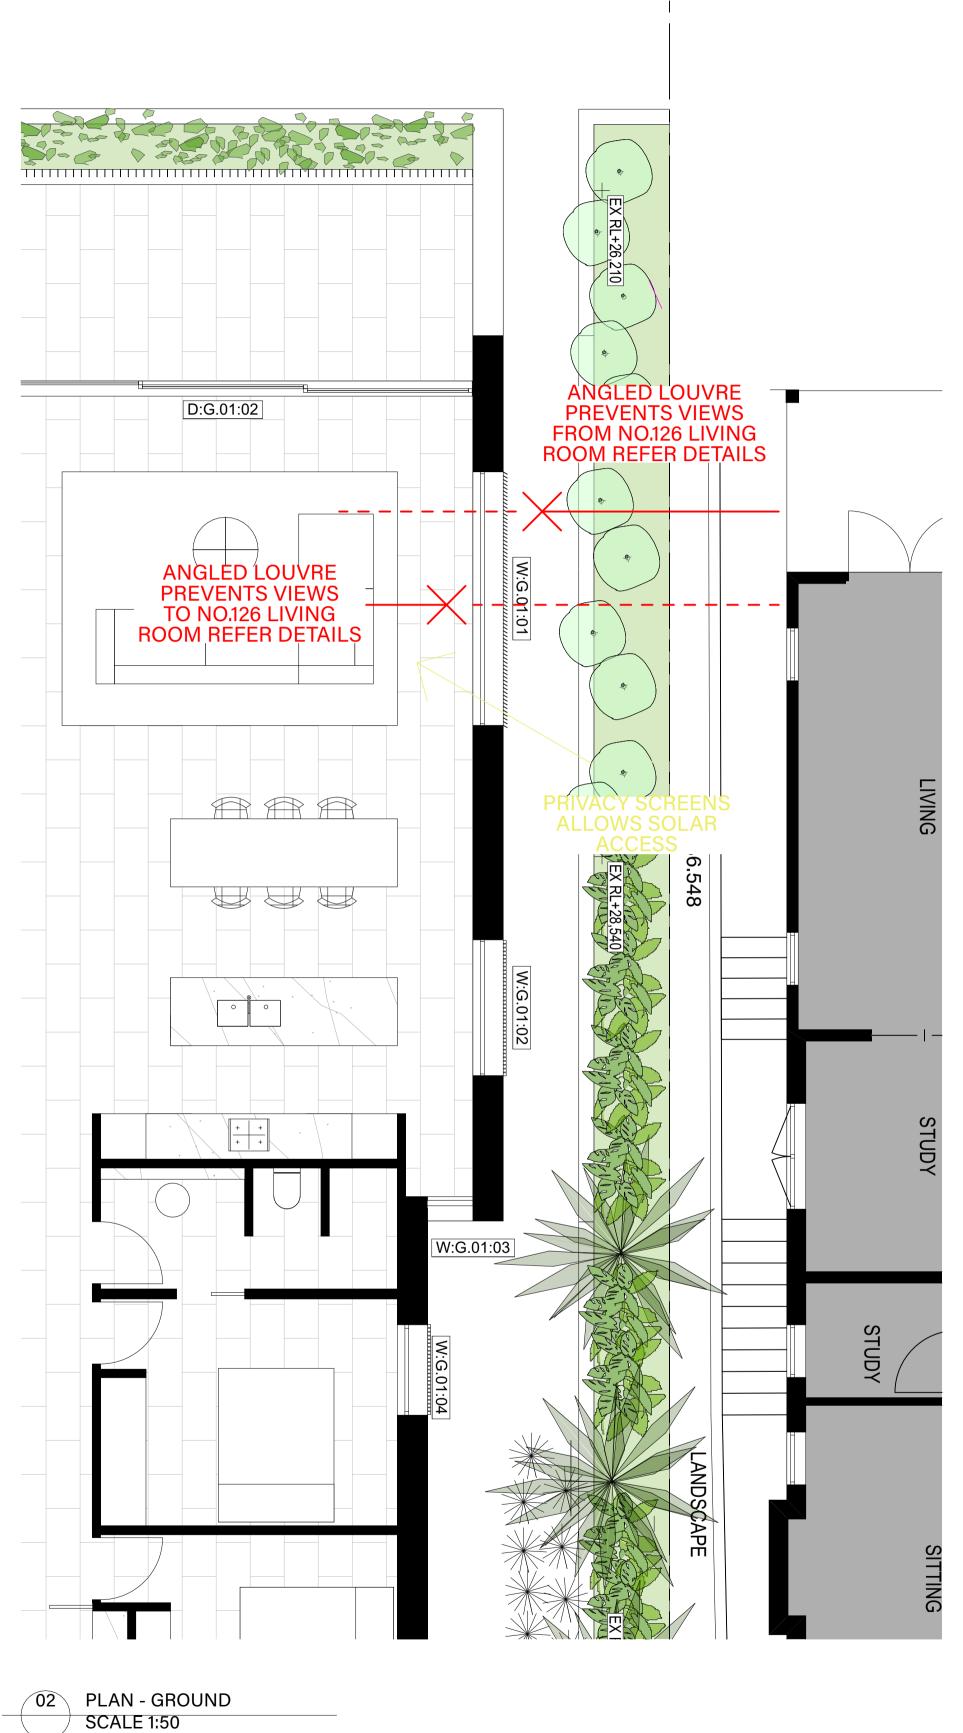

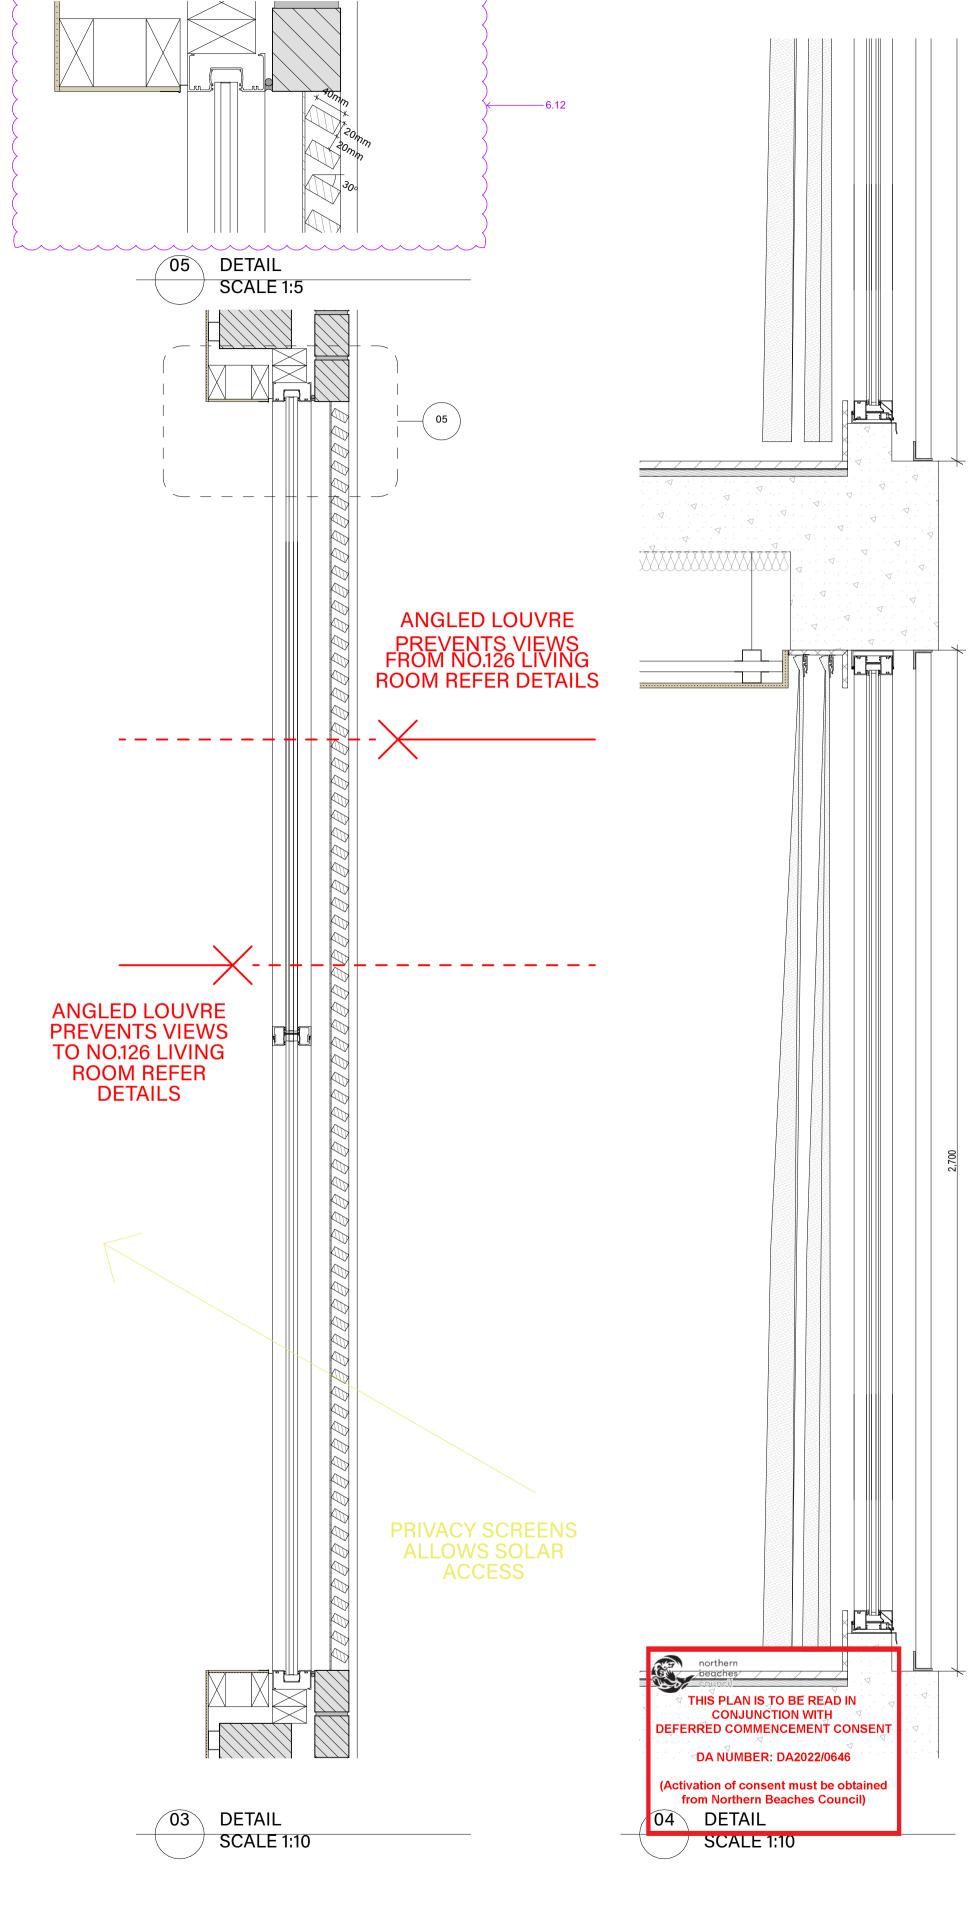



ess lifestyle PTY LTD ABN 52 144 951 119 E: alexp@esslifestyle.com M: 0414085001 NSW registered architect Robert Gordon Woodward 9383 Kristoffer Harvey

122-124 Queenscliff Road Queenscliff

Project Start Date

Project Number 0228

**Drawing Title DETAIL: SECTION** 

Drawing Stage

DEVELOPMENT APPLICATION

Drawing No. A6251 PRIVACY AND SOLAR ACCESS GROUND

Drawing Scale 1:50, 1:10, 1:5@A1 1:200@A3

REV DESCRIPTION

DA01 DEVELOPMENT APPLICATION 20/02/23

DA02 DEVELOPMENT APPLICATION 20/03/23

**LEGEND**BA:01 Balustrade, Aluminium, dark finish.

BK:01 Brick, light colour.
CD:01 Aluminium cladding, dark finish.
CE:01 Concrete, render finish, light colour. CE:02 Concrete, drive way DR:01 Sliding door, Aluminium frame, dark finish,


DR:02 Hinged Door, Glass, Aluminium frame, dark finish.

FE:01 Batten fence, Aluminium, dark finish. RN:01 Render, light colour. SF:01 External tile, Stone. SF:02 Crushed stone. TM:01 Fixed Batten Screen, Aluminium, dark finish. TM:02 Operable Batten Screen, Aluminium, dark finish. WD:01 Sliding window, Aluminium frame, dark finish, clear glass.

WD:02 Fixed window, Aluminium frame, dark finish, clear glass. WD:03 Double hung window, Aluminium frame,

dark finish clear glass.



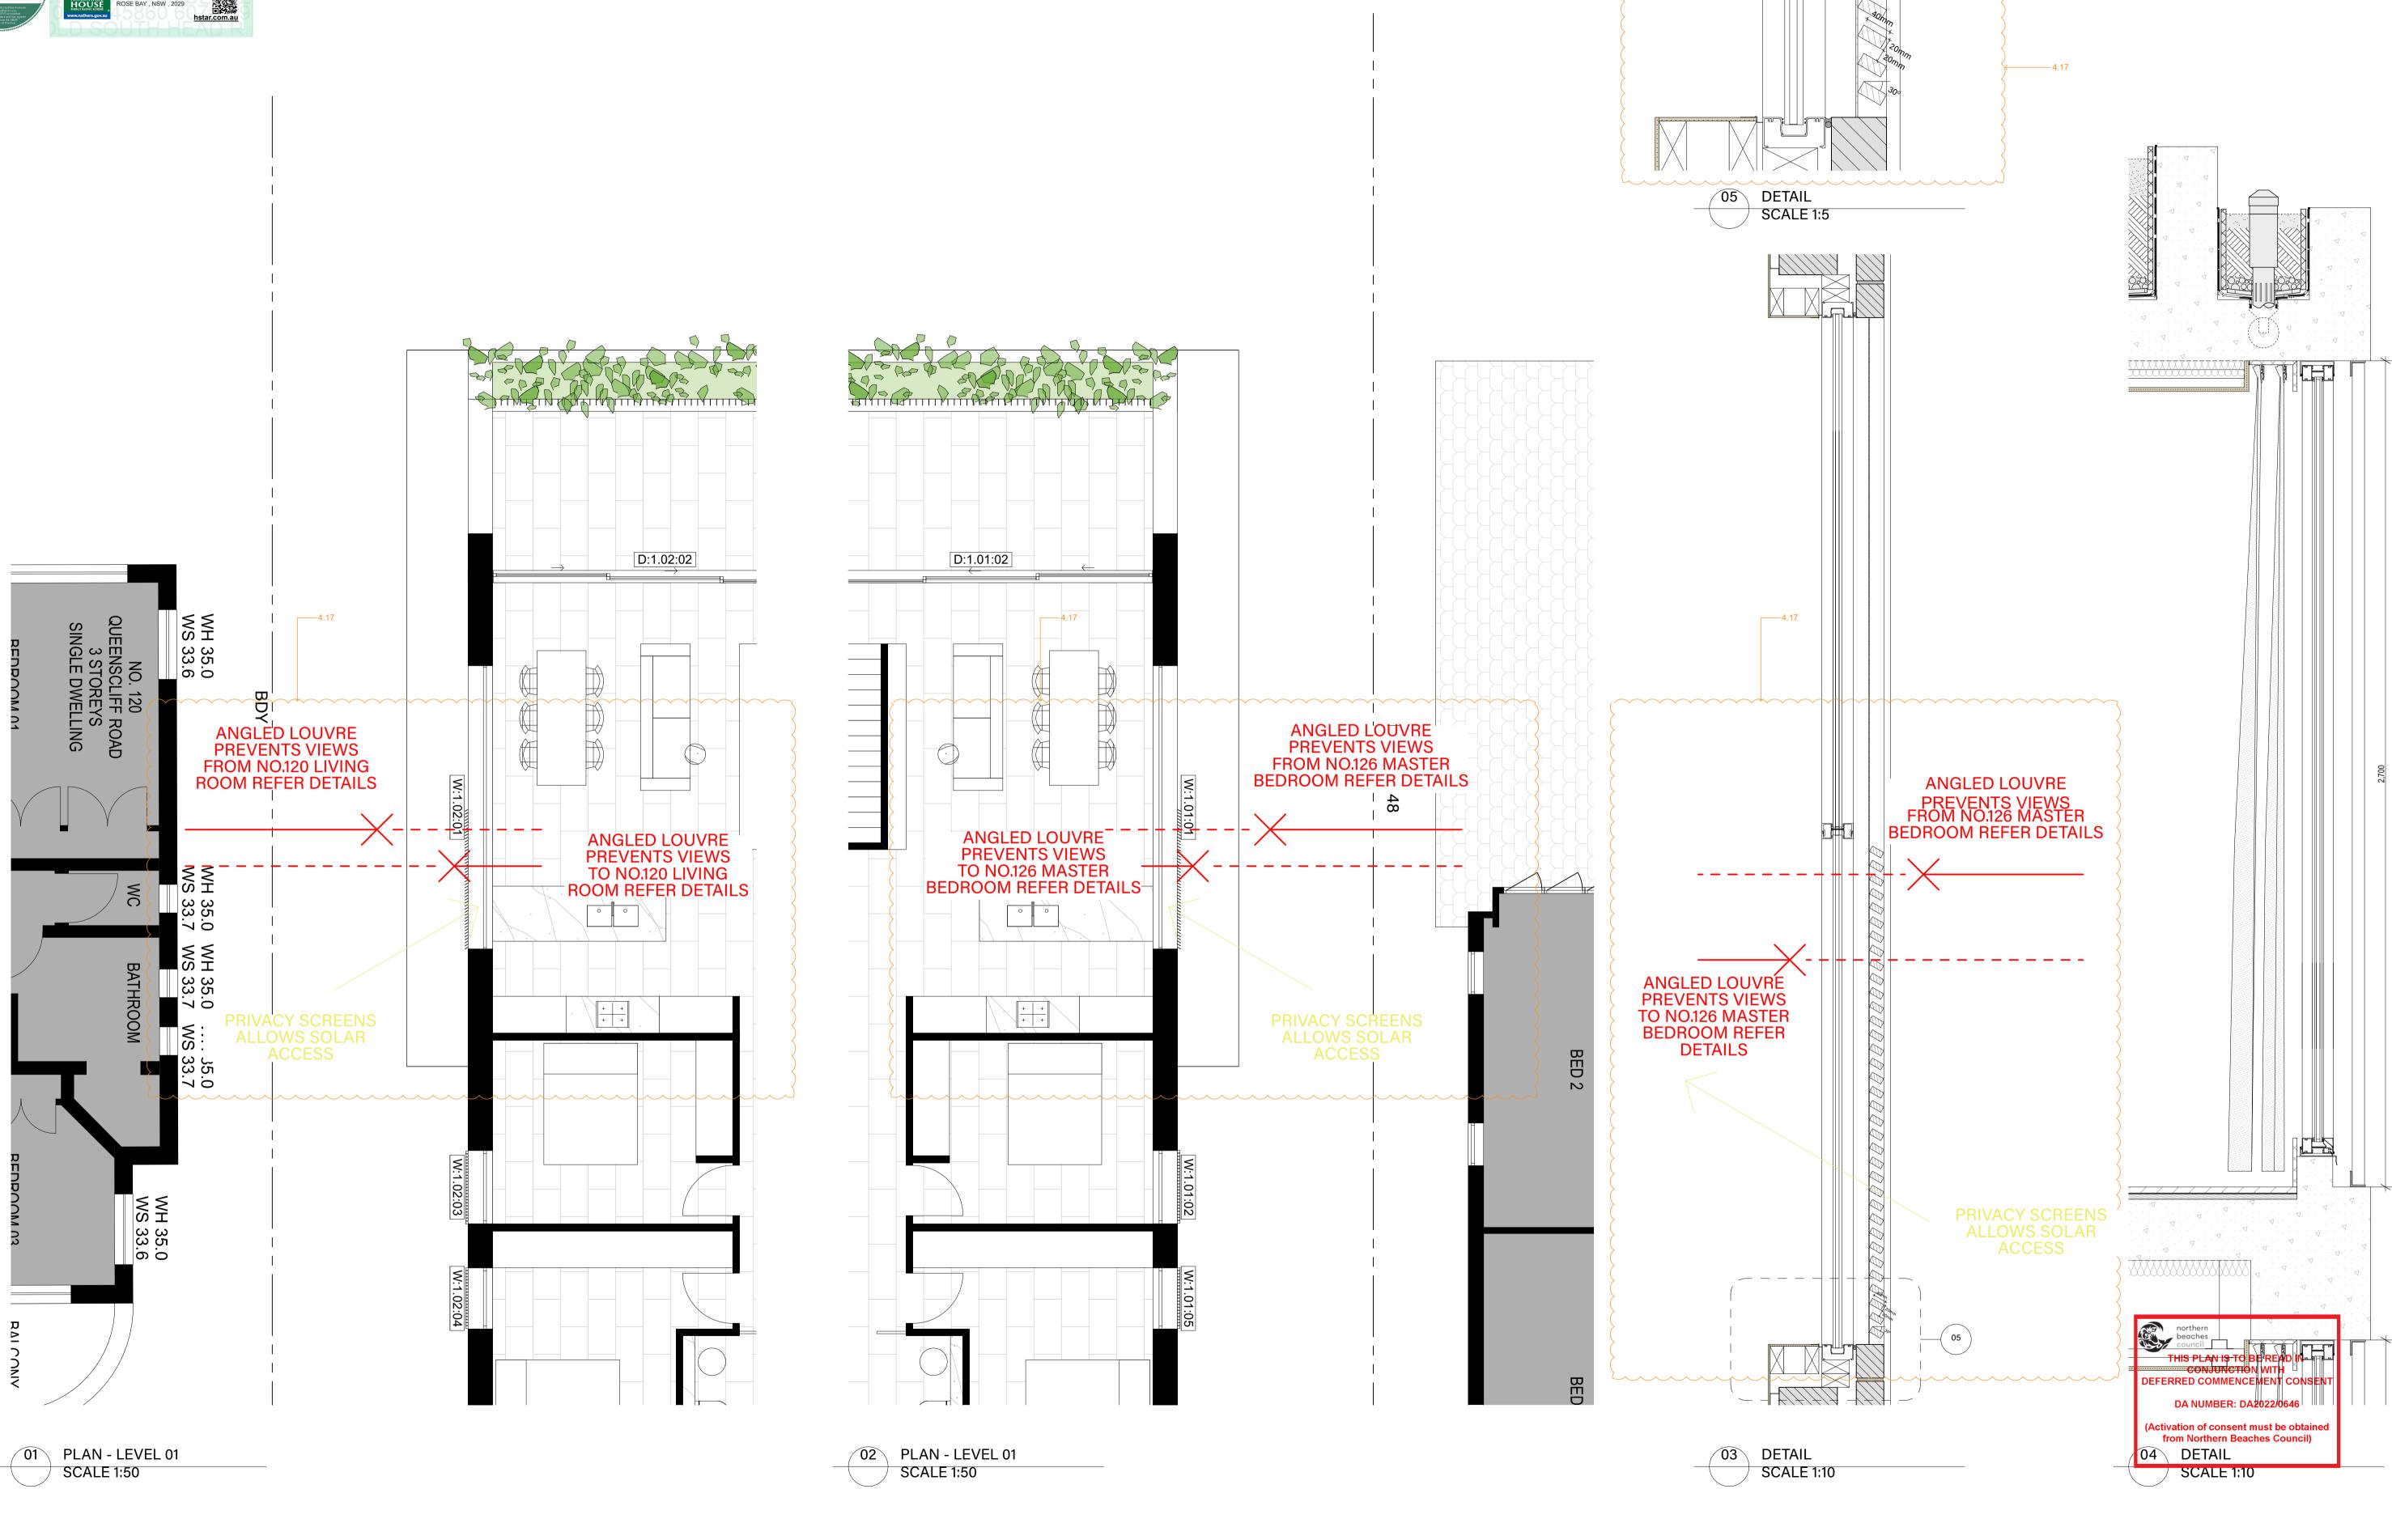



ess lifestyle PTY LTD ABN 52 144 951 119 E: alexp@esslifestyle.com M: 0414085001 NSW registered architect Robert Gordon Woodward 9383 Kristoffer Harvey

122-124 Queenscliff Road Queenscliff

Project Start Date

Project Number 0228

**Drawing Title** Drawing No. **DETAIL: SECTION** PRIVACY AND SOLAR ACCESS LEVEL 1

Drawing Stage

DEVELOPMENT APPLICATION

Drawing Scale

1:200@A3

1:50, 1:10, 1:5@A1

REV DESCRIPTION DA01 DEVELOPMENT APPLICATION 20/02/23 DA02 DEVELOPMENT APPLICATION 20/03/23 DA03 DEVELOPMENT APPLICATION 17/07/23

**LEGEND**BA:01 Balustrade, Aluminium, dark finish.

clear glass.

BK:01 Brick, light colour.
CD:01 Aluminium cladding, dark finish.
CE:01 Concrete, render finish, light colour. CE:02 Concrete, drive way DR:01 Sliding door, Aluminium frame, dark finish,

DR:02 Hinged Door, Glass, Aluminium frame, dark finish.

FE:01 Batten fence, Aluminium, dark finish. RN:01 Render, light colour. SF:01 External tile, Stone. SF:02 Crushed stone.

clear glass.

TM:01 Fixed Batten Screen, Aluminium, dark finish.

WD:01 Sliding window, Aluminium frame, dark finish,

TM:02 Operable Batten Screen, Aluminium, dark finish.





W:1.01:03 1,200×2,700

W:1.01:04 1,744×2,700 W:1.01:05 1,000×2,700

LEVEL 01 W:1.02:01 4,632×2,700

W:1.02:03 1,200×2,700


GROUND

W:G.02:04

1,200×2,700

W:1.02:04 1,000×2,700


W:1:01 1,485×2,700

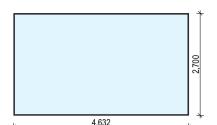

1,200×2,700

W:1.01:02

Home Story Full Element ID Nominal W x H Size

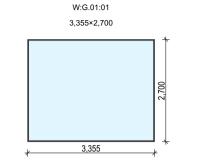

GROUND -1

W:G-02:01

600×2,700

GROUND

GROUND W:G.01:02 1,800×2,700

W:G.01:03 700×2,700

GROUND

1,200×2,700

GROUND

W:G.01:04

3,355×2,700

GROUND

W:G.02:01

LEVEL 01

D:1.01:03

3,000×2,750

GROUND

D:G.01:03

1,500×2,700

W:G.02:02 1,800×2,700

GROUND W:G.02:03 700×2,700

LEVEL 01

D:1.02:01

3,523×2,750

GROUND

D:G.02:01

3,523×2,750

GROUND -1

D:G.-01:05

2,572×2,750

DEVELOPMENT APPLICATION

GROUND W:G:01 1,485×2,700

LEVEL 01

D:1.02:02

5,632×2,750

GROUND

D:G.02:02

6,632×2,750

**←**-¬

Home Story Full Element ID Nominal W x H Size

GROUND -1 W:G-01:01 600×2,800


## DOOR SCHEDULE

LEVEL 01 D:1.01:01 Nominal W x H Size 3,523×2,750 **←**-¬

Nominal W x H Size

3,523×2,750 Elevation


Home Story Nominal W x H Size

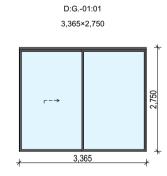



GROUND -1

GROUND

D:G.01:01

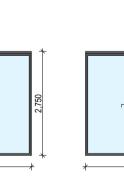

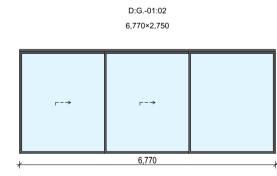

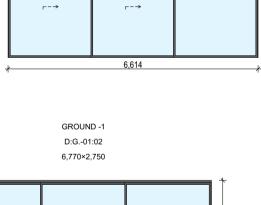

LEVEL 01

D:1.01:02


5,619×2,750


**←**-¬


GROUND


D:G.01:02


6,614×2,750

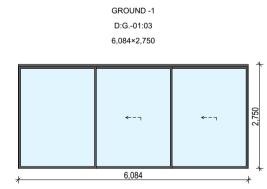


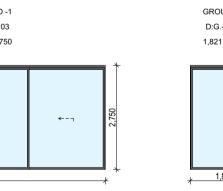


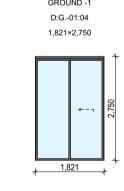


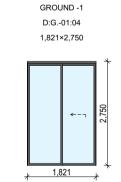

 


 

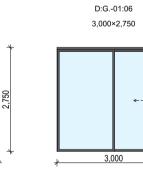

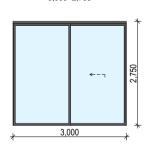



GROUND -1

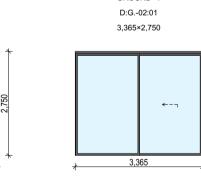

1:1@A1

1:200@A3

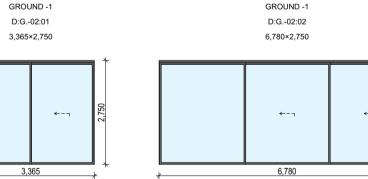

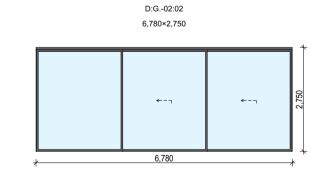

GROUND


D:G.02:03

1,500×2,700

LEVEL 01


D:1.02:03


3,000×2,750

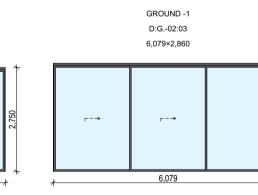



GROUND D:G:01

1,612×2,700

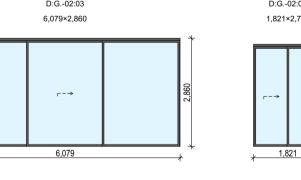

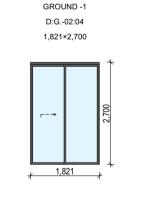

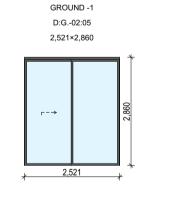

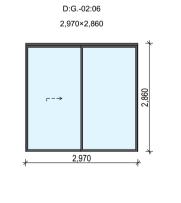

GROUND -1

THIS PLAN IS TO BE READ IN CONJUNCTION WITH DEFERRED COMMENCEMENT CONSENT DA NUMBER: DA2022/0646 (Activation of consent must be obtained from Northern Beaches Council)



ess lifestyle PTY LTD ABN 52 144 951 119

E: alexp@esslifestyle.com M: 0414085001 NSW registered architect Robert Gordon Woodward 9383

122-124 Queenscliff Road Queenscliff

Project Start Date

Project Number

0228

**Drawing Title** 

Drawing No. SCHEDULE A7101 WINDOW & DOOR Drawing Scale Drawing Stage

REV DESCRIPTION DA01 DEVELOPMENT APPLICATION 22/03/22 DA02 DEVELOPMENT APPLICATION 29/11/22 DA03 DEVELOPMENT APPLICATION 20/03/23 DA04 DEVELOPMENT APPLICATION 17/07/23

**LEGEND**BA:01 Balustrade, Aluminium, dark finish. BK:01 Brick, light colour. CD:01 Aluminium cladding, dark finish.


CE:01 Concrete, render finish, light colour. CE:02 Concrete, drive way DR:01 Sliding door, Aluminium frame, dark finish, clear glass. DR:02 Hinged Door, Glass, Aluminium frame, dark finish.


FE:01 Batten fence, Aluminium, dark finish. RN:01 Render, light colour. SF:01 External tile, Stone. SF:02 Crushed stone. TM:01 Fixed Batten Screen, Aluminium, dark finish. TM:02 Operable Batten Screen, Aluminium, dark finish. WD:01 Sliding window, Aluminium frame, dark finish,

clear glass.





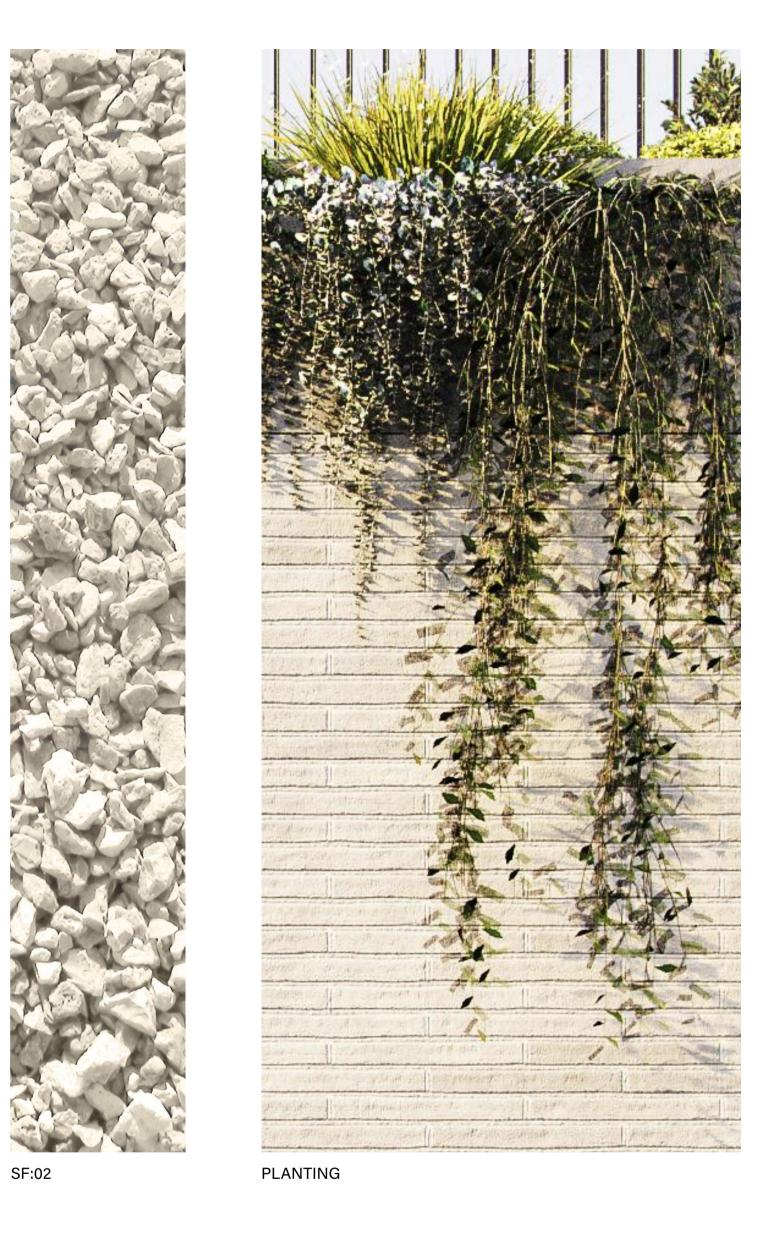

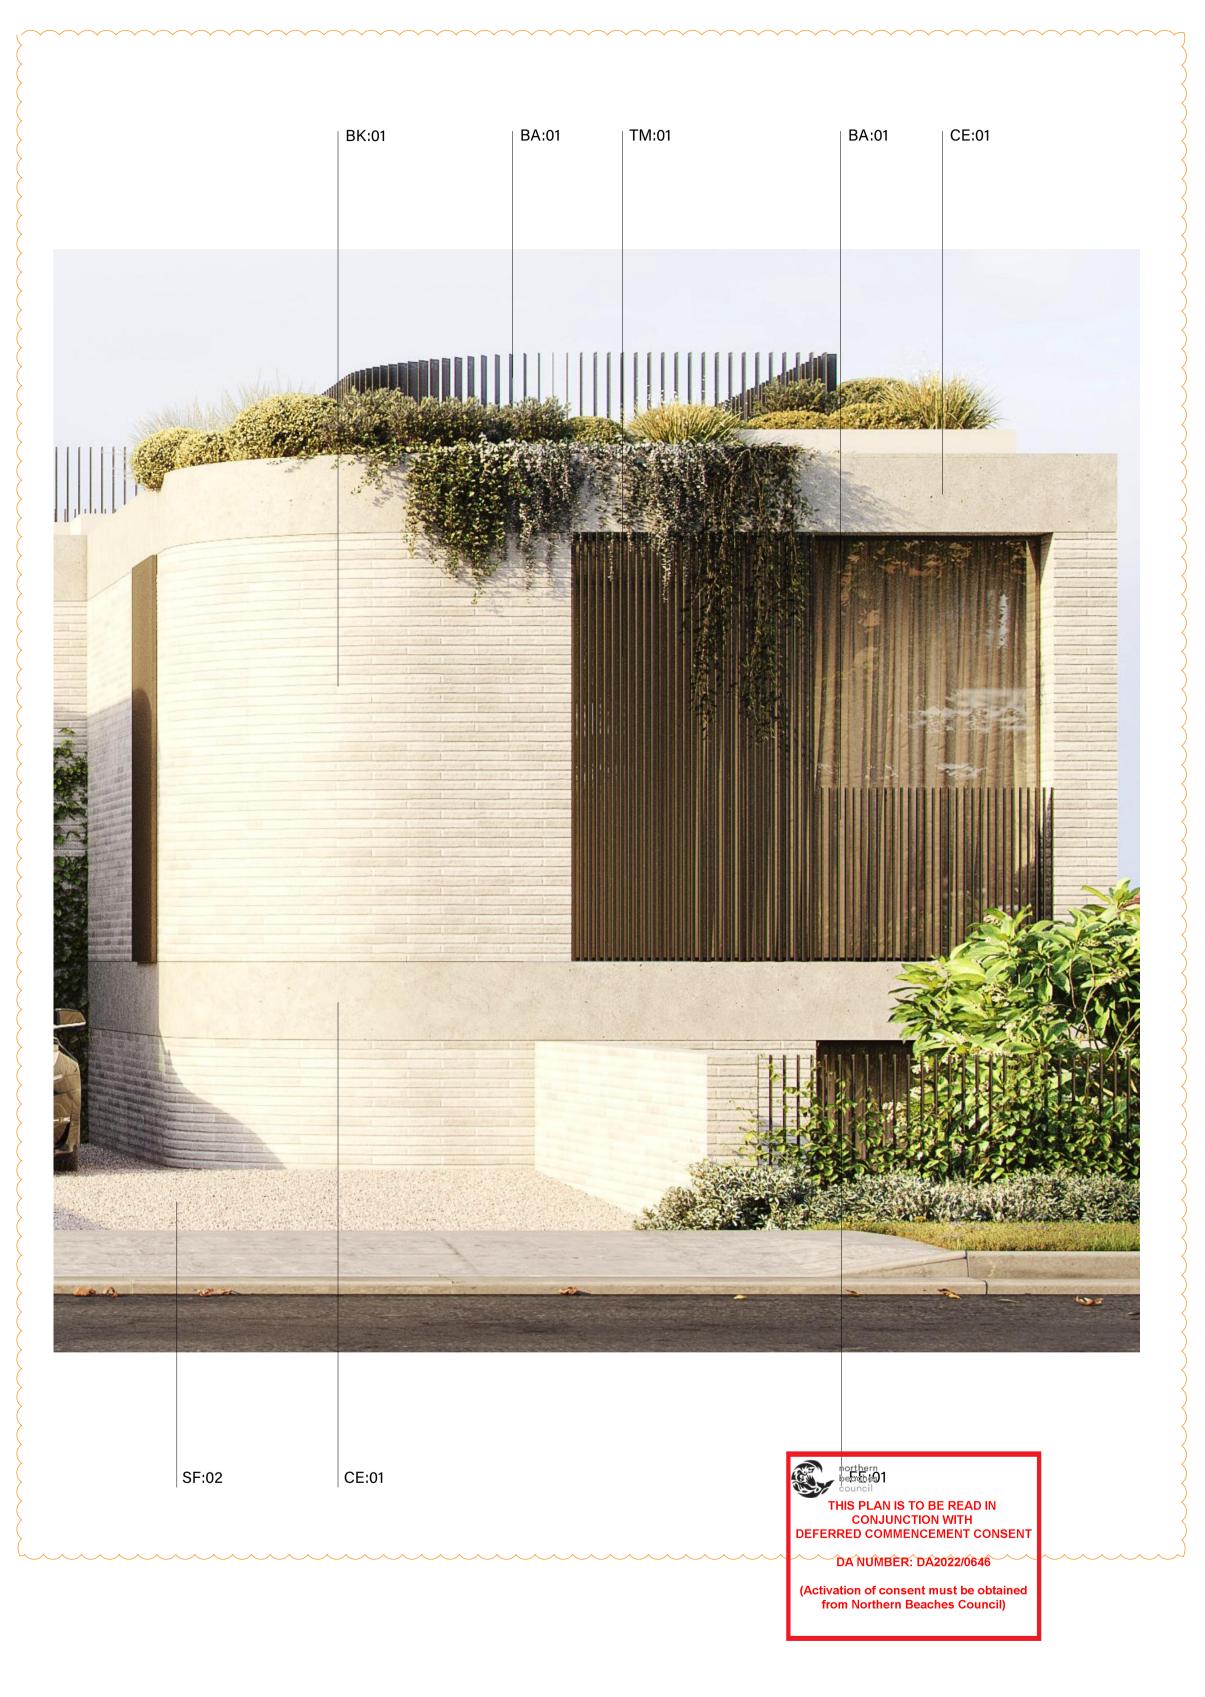



CD:01

BK:01

122-124 Queenscliff Road Queenscliff

Project Start Date

Project Number

0228

**Drawing Title** Drawing No. FINISHES A8201 EXTERNAL REFERENCE

**Drawing Scale** 

**Drawing Stage** DEVELOPMENT APPLICATION REV DESCRIPTION DATE
DA01 DEVELOPMENT APPLICATION 04/05/23
DA02 DEVELOPMENT APPLICATION 17/07/23

LEGEND

BA:01 Balustrade, Aluminium, dark finish.

BK:01 Brick, light colour.

CD:01 Aluminium cladding, dark finish.

CE:01 Concrete, render finish, light colour.

CE:02 Concrete, drive way

DR:01 Sliding door, Aluminium frame, dark finish,

FE:01 Batten fence, Aluminium, dark finish. RN:01 Render, light colour.
SF:01 External tile, Stone.
SF:02 Crushed stone.
TM:01 Fixed Batten Screen, Aluminium, dark finish.

clear glass.

TM:02 Operable Batten Screen, Aluminium, dark finish.

WD:01 Sliding window, Aluminium frame, dark finish,