


FINAL STRATA
SUBDIVISION PLAN BY
REGISTERED SURVEYOR

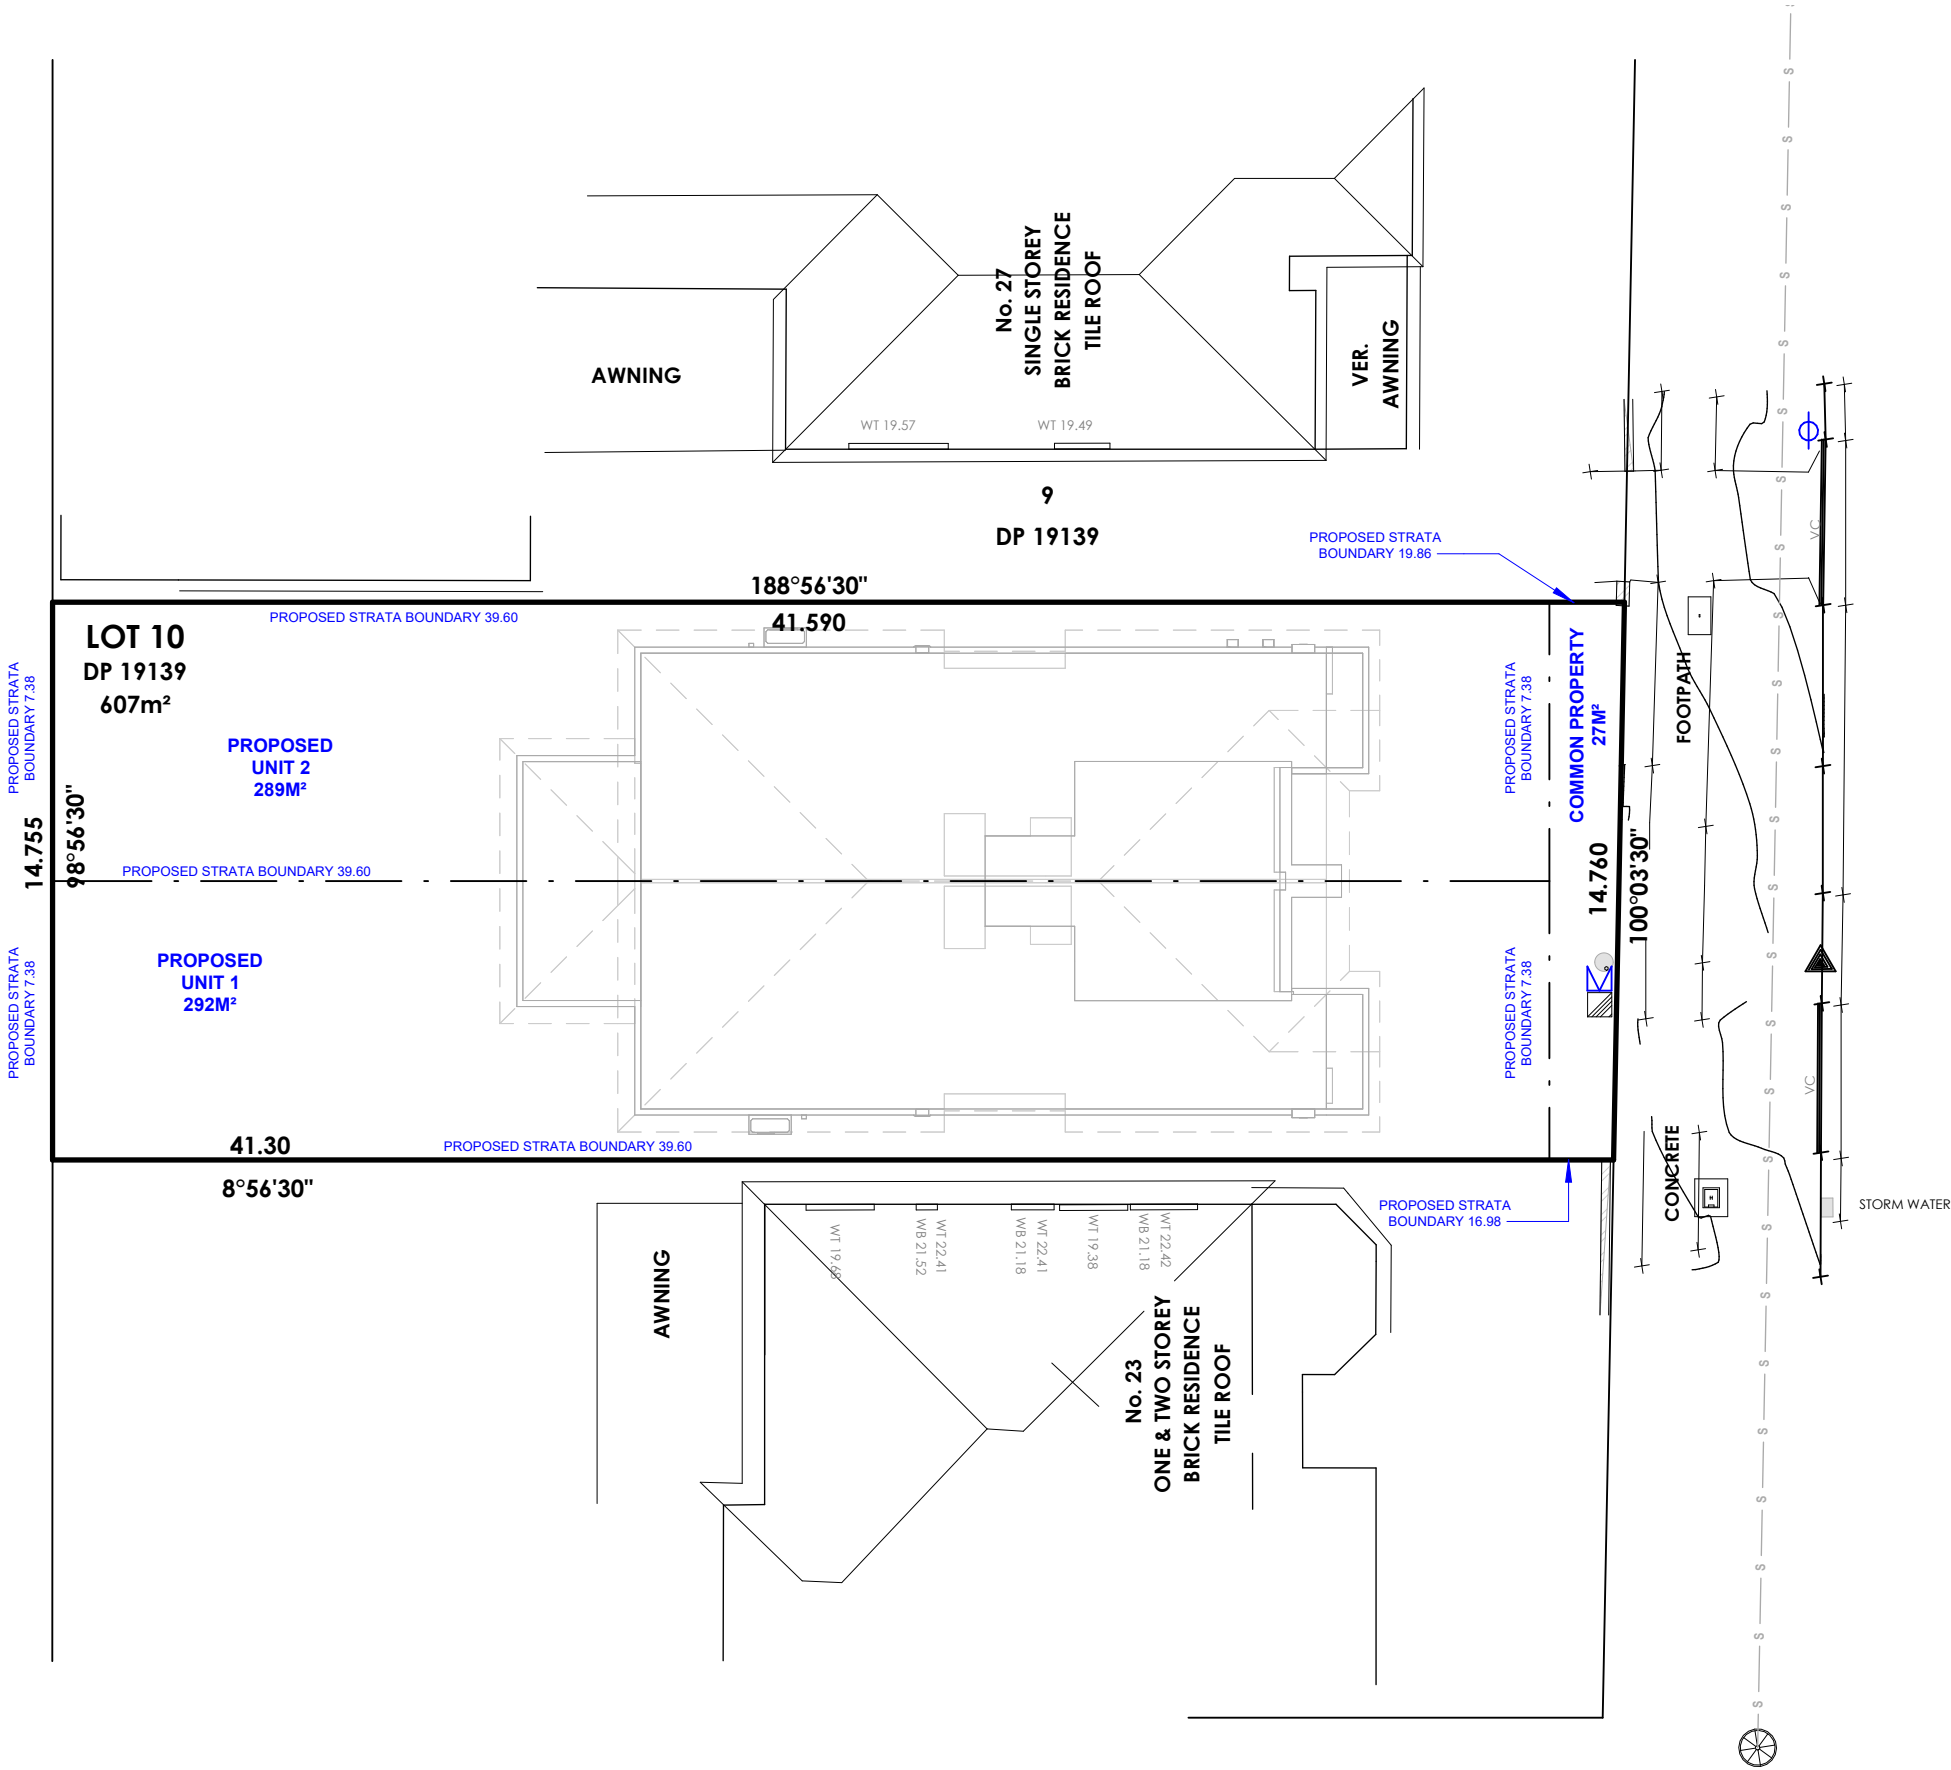

Product:	Facade:	Site Address:		Title:		Job No.:	Issue	Date	Description	Drawn						
CUSTOM	CUSTOM	Lot 10 25 Amourin Street, NORTH MANLY 2100		PRELIMINARY STRATA SUBDIVISION PLAN		221111.2	OWNER ACCEPTANCE		A	24.04.2025	CONCEPT SKETCH	E.G.				
ZACHomes © ALL RIGHTS RESERVED. THIS PLAN IS THE PROPERTY OF ZAC HOMES. ANY COPYING OR ALTERING OF THE DRAWING SHALL NOT BE UNDERTAKEN WITHOUT WRITTEN PERMISSION FROM ZAC HOMES									B	28.04.2025	REVISED AS DISCUSSED	E.G.				
									C	05.05.2025	REVISED AS PER T.V. MARKUPS	E.G.				
									ZACHomes © ALL RIGHTS RESERVED. THIS PLAN IS THE PROPERTY OF ZAC HOMES. ANY COPYING OR ALTERING OF THE DRAWING SHALL NOT BE UNDERTAKEN WITHOUT WRITTEN PERMISSION FROM ZAC HOMES							D
Council: NORTHERN BEACHES		Paper: A3	Scale: 1 : 200	OWNER SIGNATURE DATE		E	22.05.2025	UPDATED TO SUIT BASIX & TENDER								E.G.
DP No. : 19139		Approval Type: DA	Sheet No: 01.B			Date: 24.04.2025	F	30.05.2025								MIRRORED FLOOR PLAN (PLAN VIEW ONLY)
ZACHomes © ALL RIGHTS RESERVED. THIS PLAN IS THE PROPERTY OF ZAC HOMES. ANY COPYING OR ALTERING OF THE DRAWING SHALL NOT BE UNDERTAKEN WITHOUT WRITTEN PERMISSION FROM ZAC HOMES							OWNER SIGNATURE DATE		G	06.06.2025	AMENDMENTS AS PER CLIENT'S MARKUPS	E.G.				
									H	23.06.2025	DA PLANS	E.G.				