

DEVELOPMENT APPLICATION


TWO STORY DWELLING


LOT09 - 53B WARRIEWOOD ROAD, WARRIEWOOD 2102 NSW

Sheet List LOT 09		
Sheet No.	Sheet Name	Rev.
DA09.00	COVER PAGE	A
DA09.01	SITE ANALYSIS	A
DA09.02	SITE PLAN	A
DA09.03.1	FLOOR PLANS	A
DA09.03.2	ELEVATIONS	A
DA09.03.3	SECTIONS	A


Sheet List LOT 09		
Sheet No.	Sheet Name	Rev.
DA09.04	MATERIAL BOARD	A
DA09.05.1	SHADOW STUDY GROUND FLOOR	A
DA09.05.2	SHADOW STUDY FIRST FLOOR	A
DA09.06	LANDSCAPE PLAN	A
DA09.07	STORMWATER MANAGEMENT PLANS	A

[illegible]

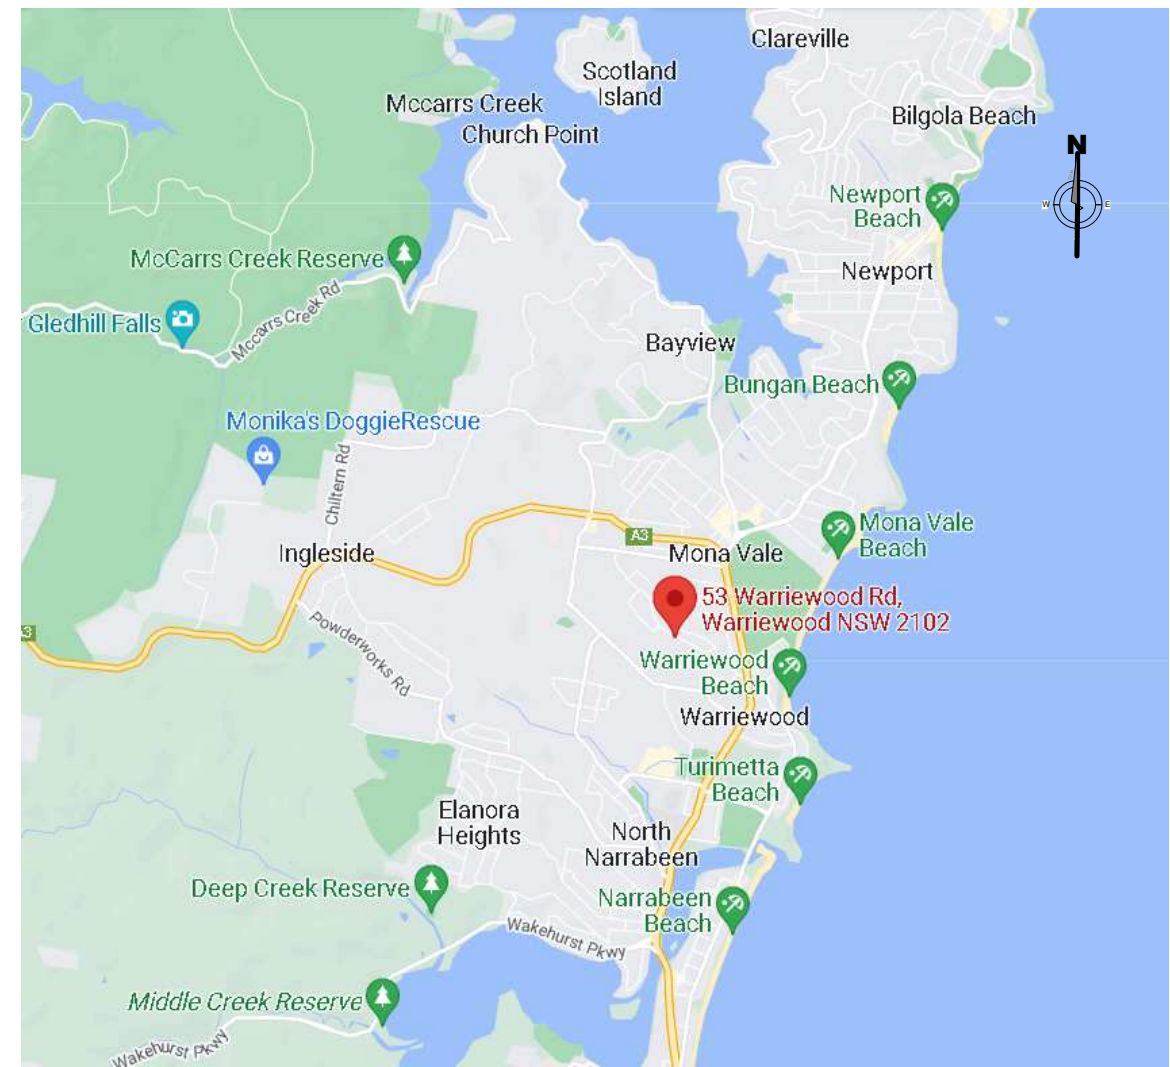[illegible]

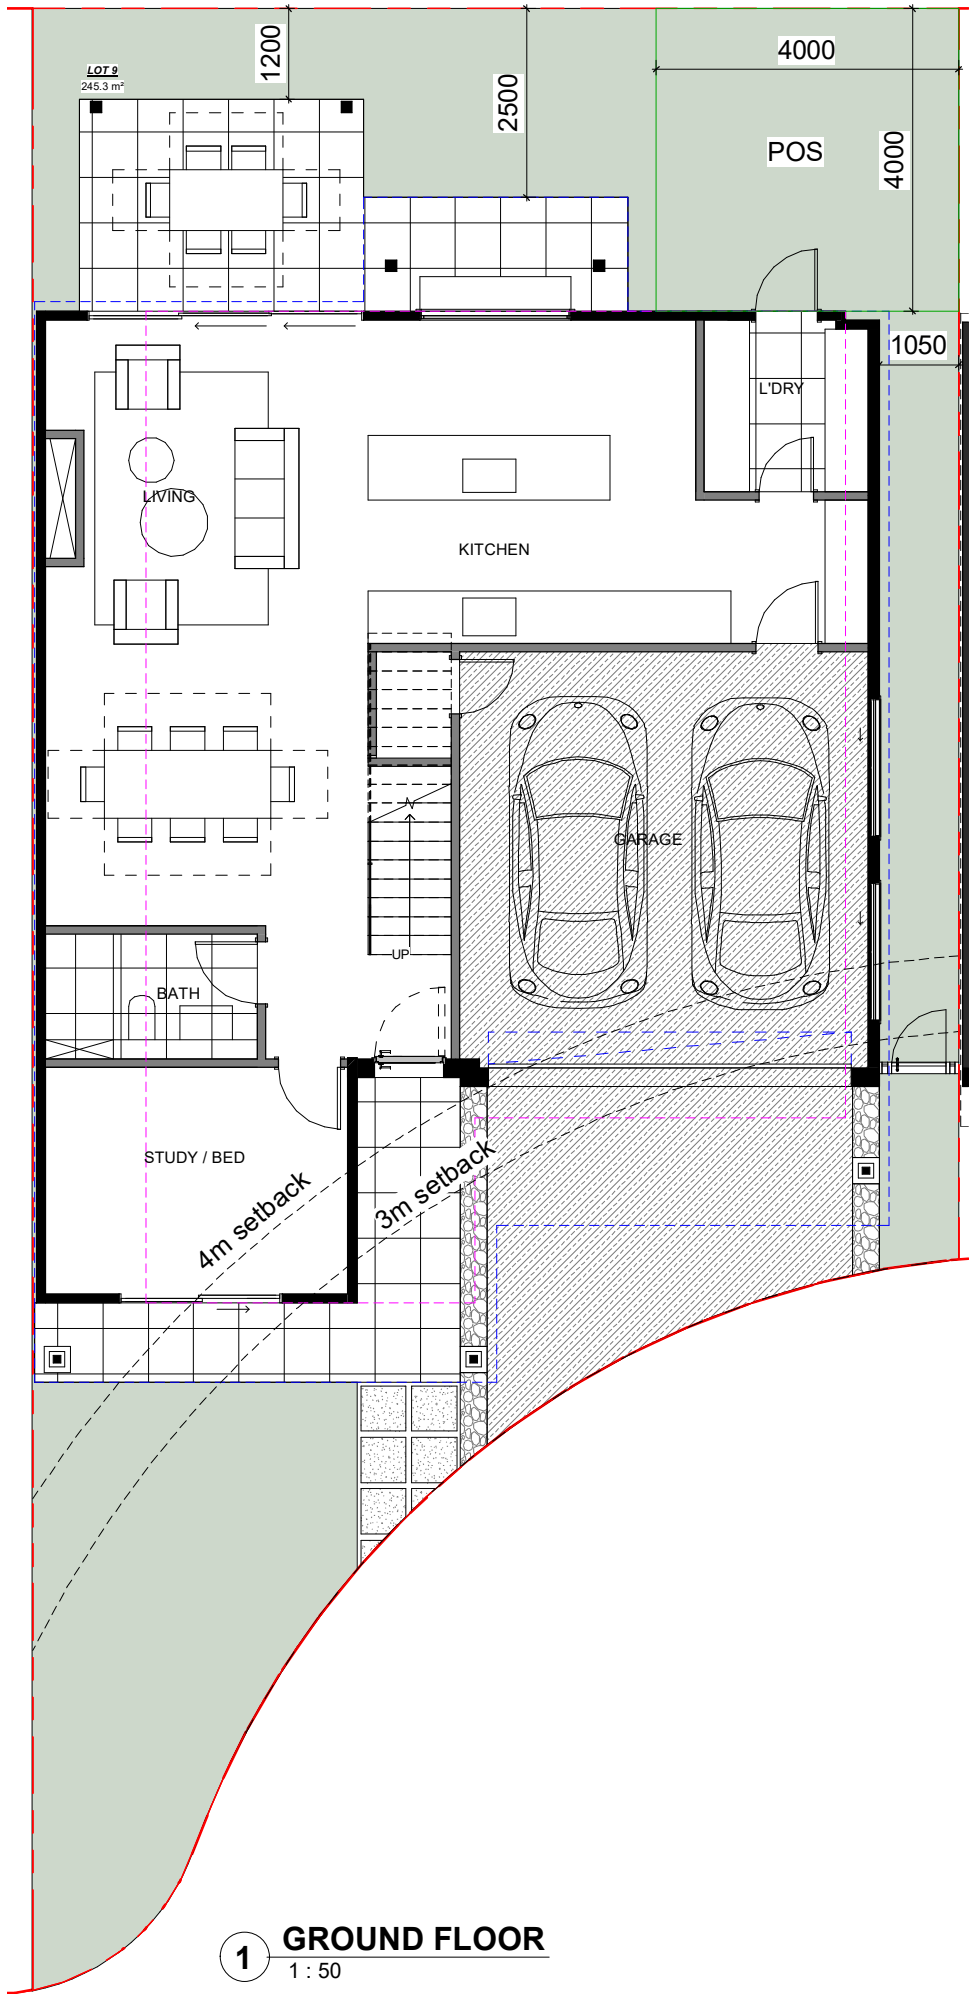

1 GROUND FLOOR
1 : 50

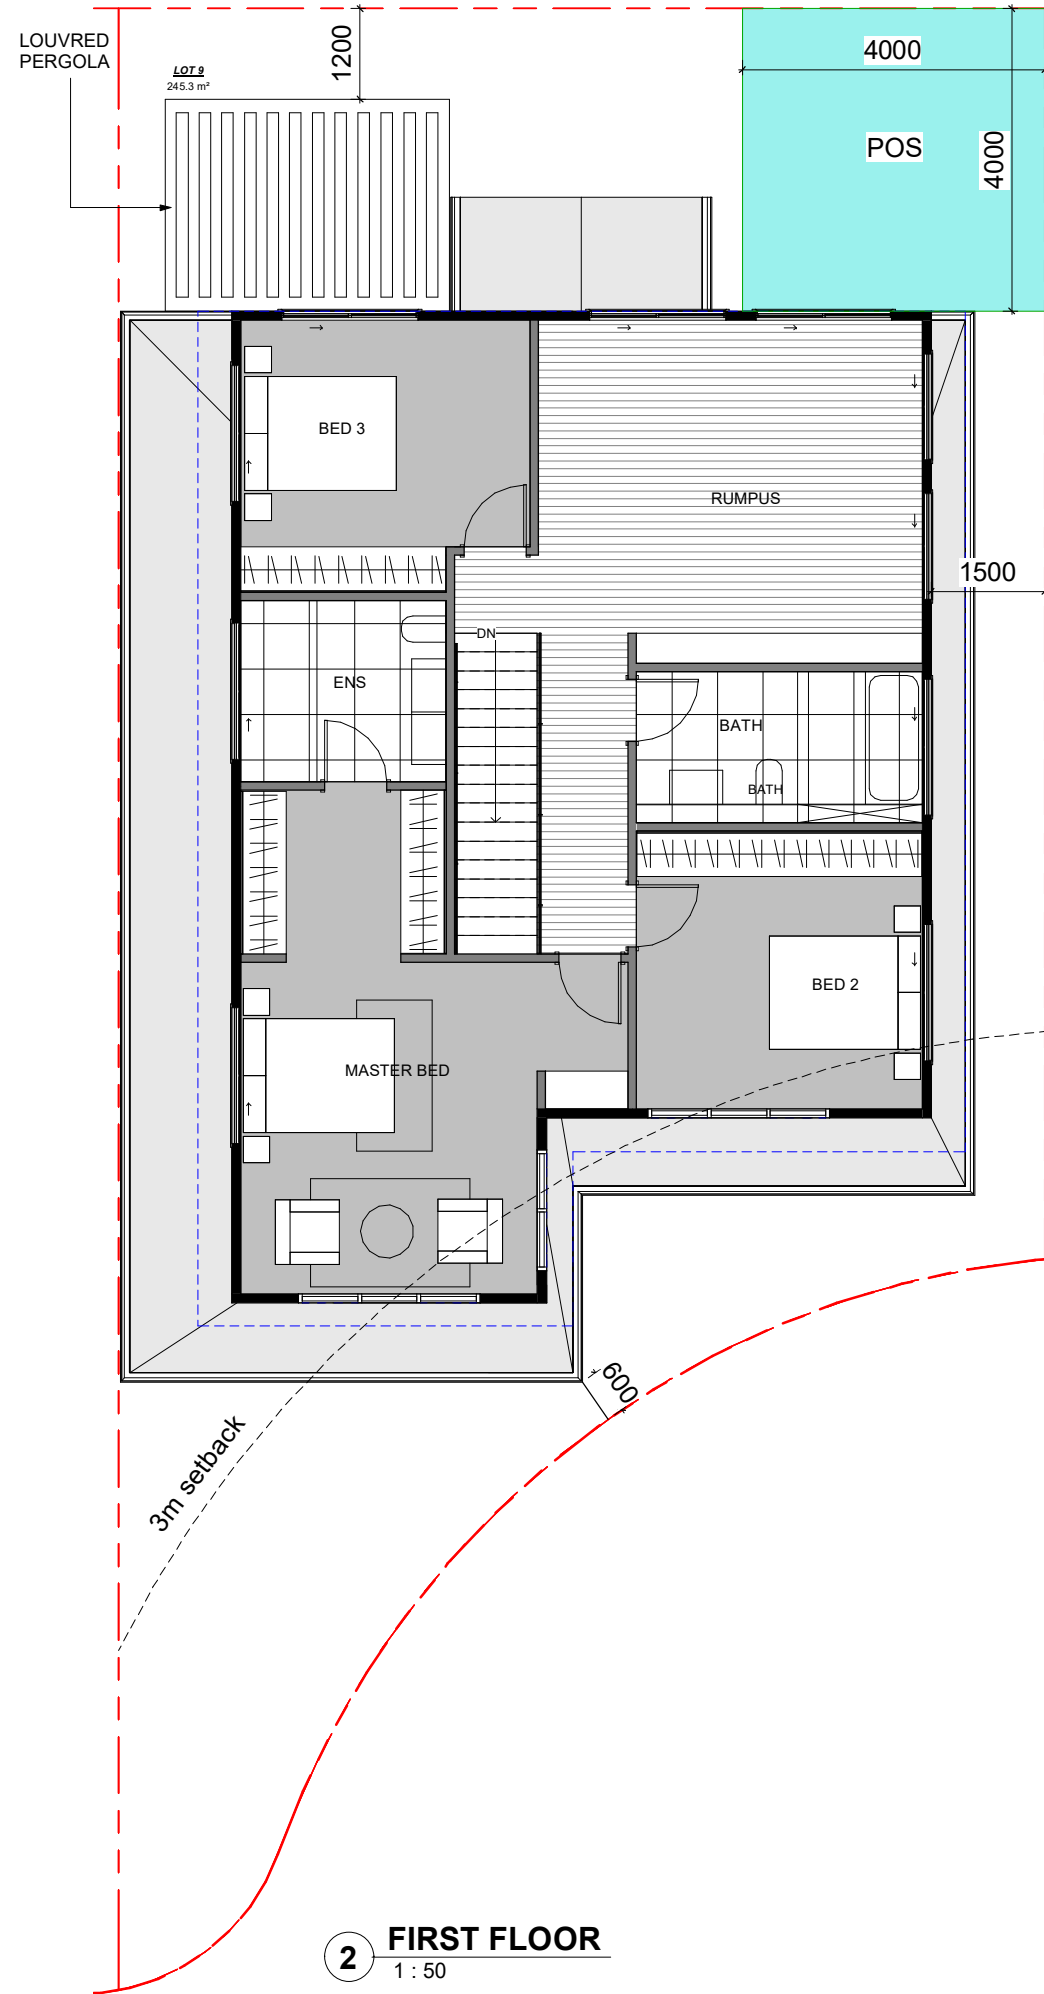

2 FIRST FLOOR
1 : 50

AREA SCHEDULE TYPE 4	
Name	Area
GROUND FLOOR	86 m²
FIRST FLOOR	104 m²
	190 m²
GARAGE	30 m²
	30 m²
LANDSCAPE	78 m²
	78 m²

27/06/22

A

FOR DA LODGEMENT

Date	RV	Description
All plans and drawings are copyright of RISE PROJECTS Pty Ltd. Any attempt in using or reproducing or copying the same, wholly or in part, without prior written permission from RISE will result in legal proceeding.		

ADDRESS:

57/6-8 Herbert Street, St Leonards NSW 2065

PH: (02) 8094 1209

ABN: 79 160 683 929

WEBSITE: www.riseprojects.com.au

DRAWN BY:

A.D.

CHECKED:

A.S.

ADDRESS:

LOT 09 - 53B

WARRIEWOOD ROAD,

WARRIEWOOD

VIEW:

FLOOR PLANS

JOB No:

RP 225

SCALE:

A1/ 1 : 50

DATE:

27/06/22

DW No.

DA09.03.1

NORTH:


REV:

A


BM 300 / Warriewood - 53B Warriewood ROAD, CENTRAL



1 LOT 09 ELEVATION SE
1 : 50

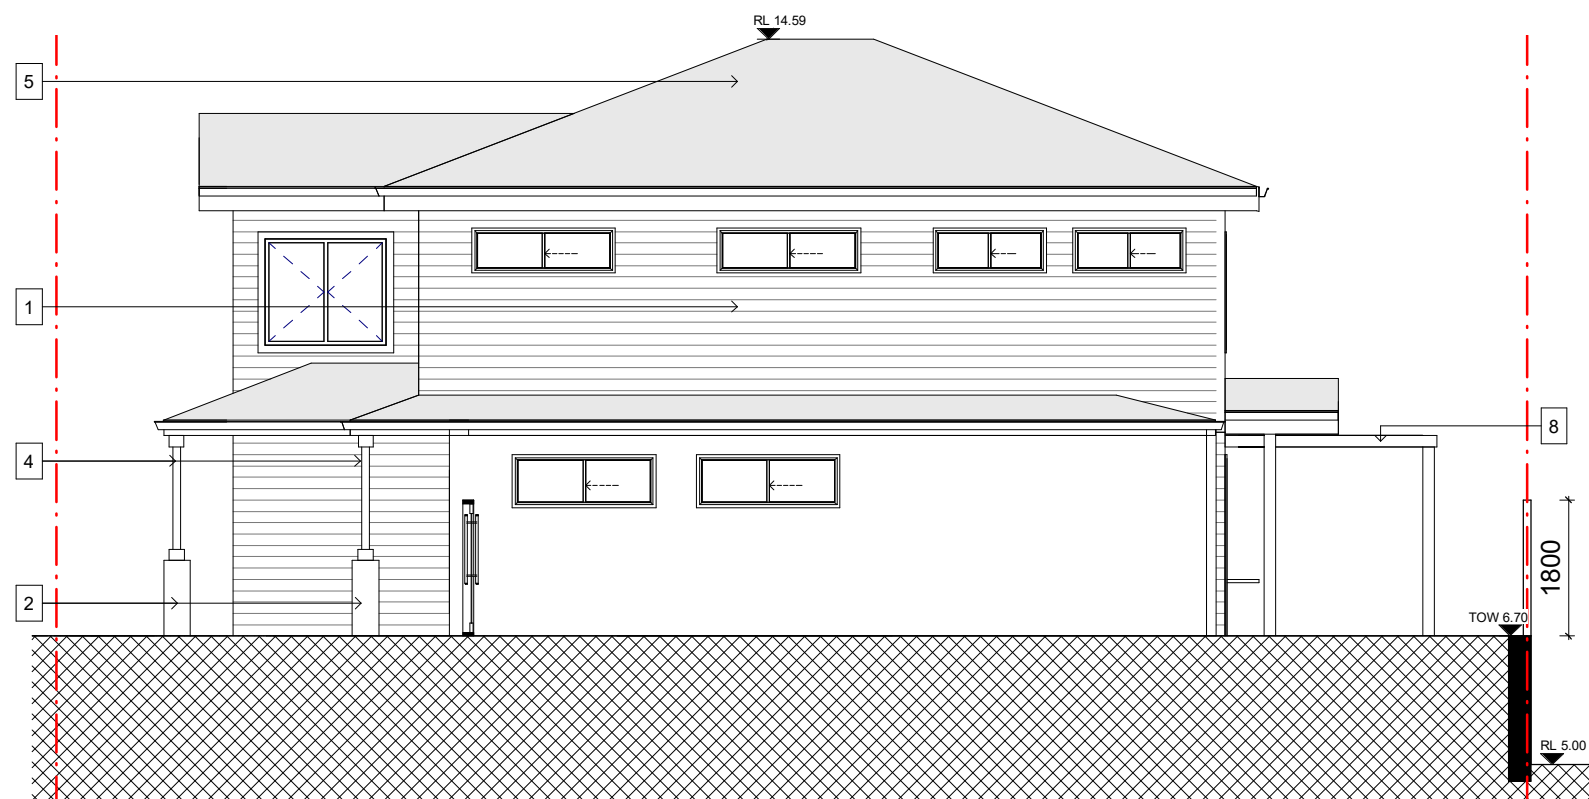

2 LOT 09 ELEVATION NE
1 : 50

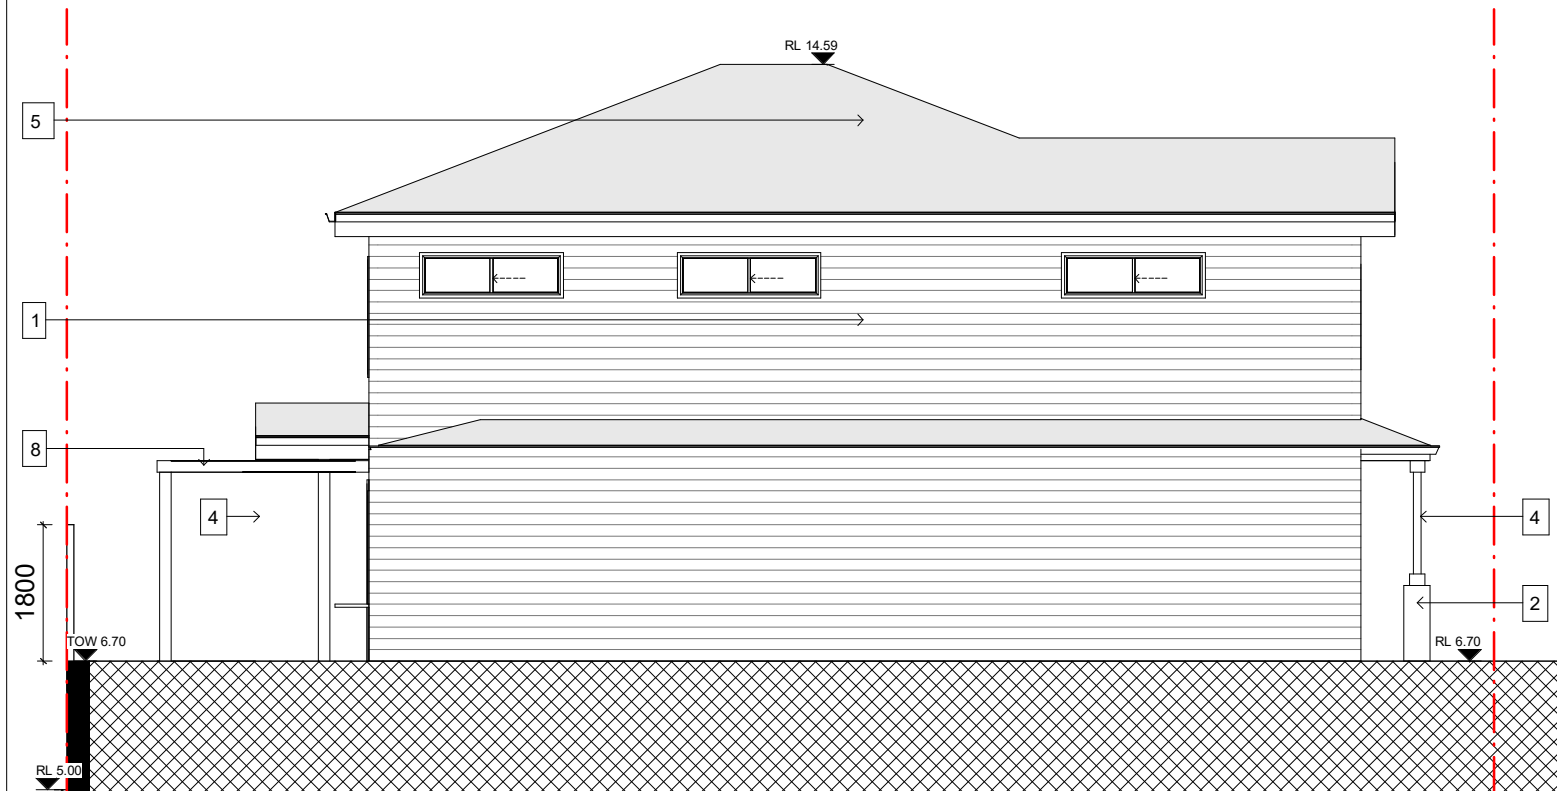




3 LOT 09 ELEVATION SW
1 : 50










4 LOT 09 ELEVATION NW
1 : 50

- 1 - WARM COLOUR WEATHERBOARD CLADDING
- 2 - STONE CLADDING
- 3 - WARM COLOUR RENDER WALL
- 4 - PAINTED TIMBER POST
- 5 - METAL ROOF
- 6 - PANEL LIFT GARAGE DOOR
- 7 - METAL ROOF - LIGHT COLOUR
- 8 - LOUVRED PERGOLA

--	--	

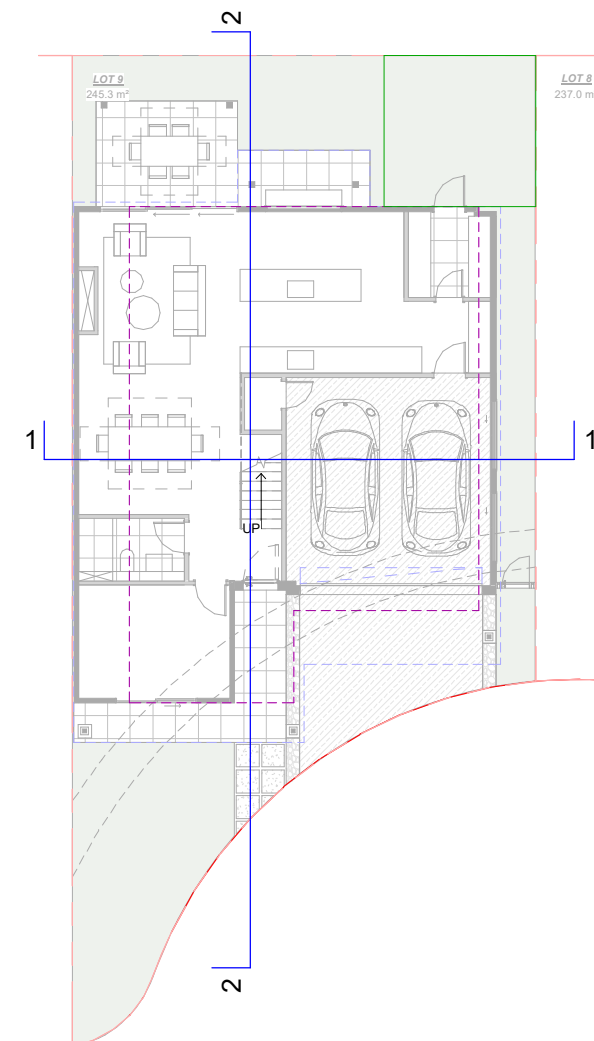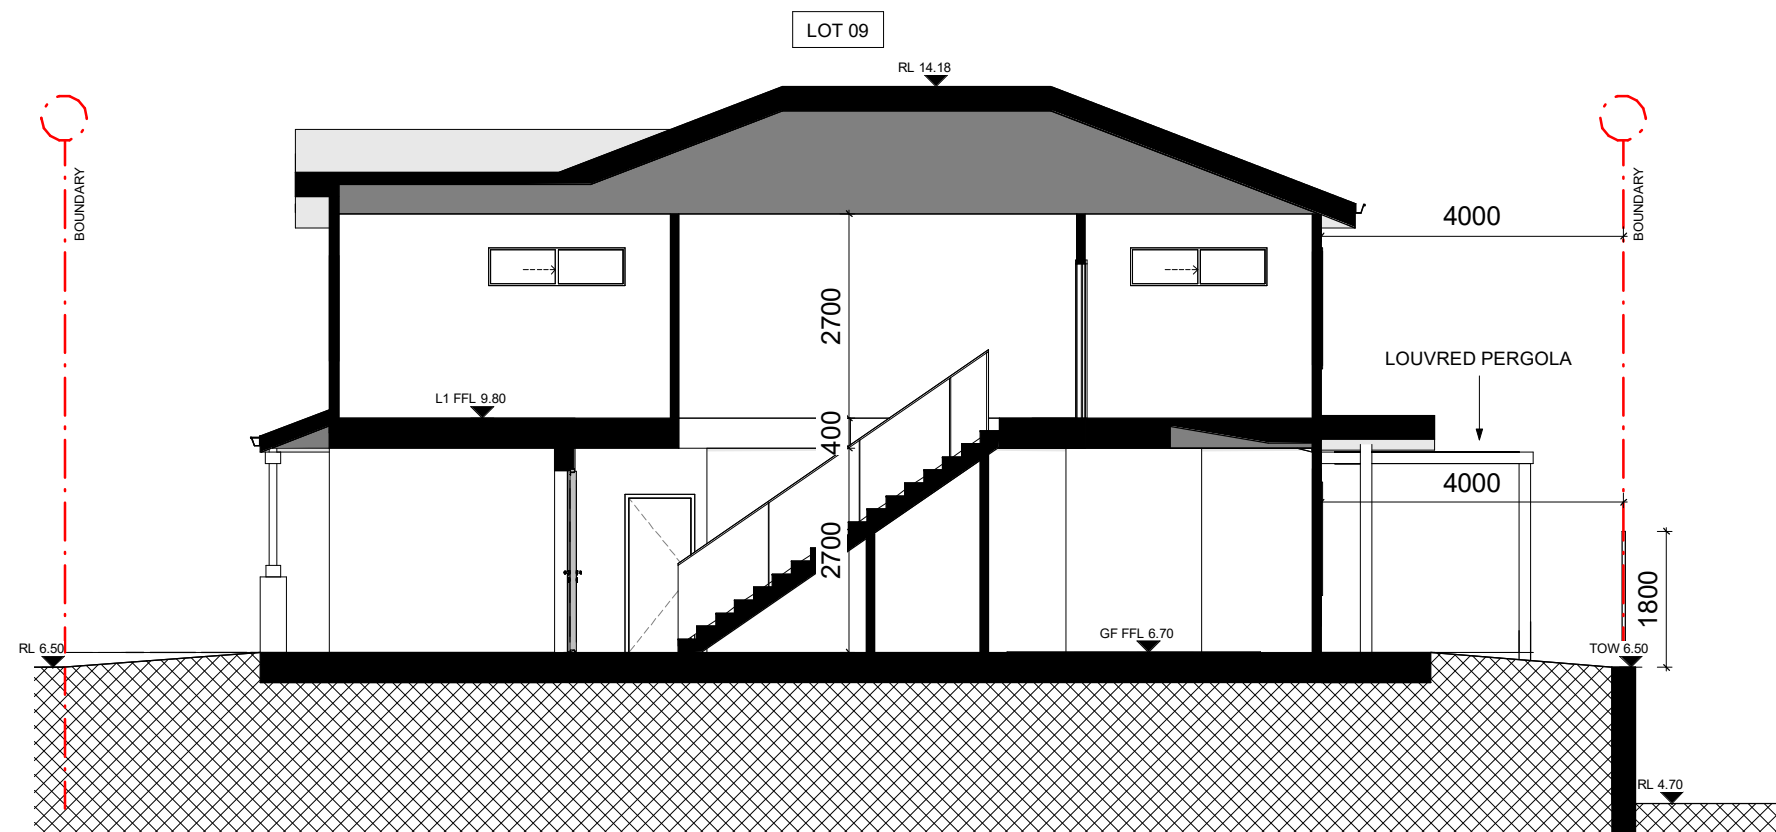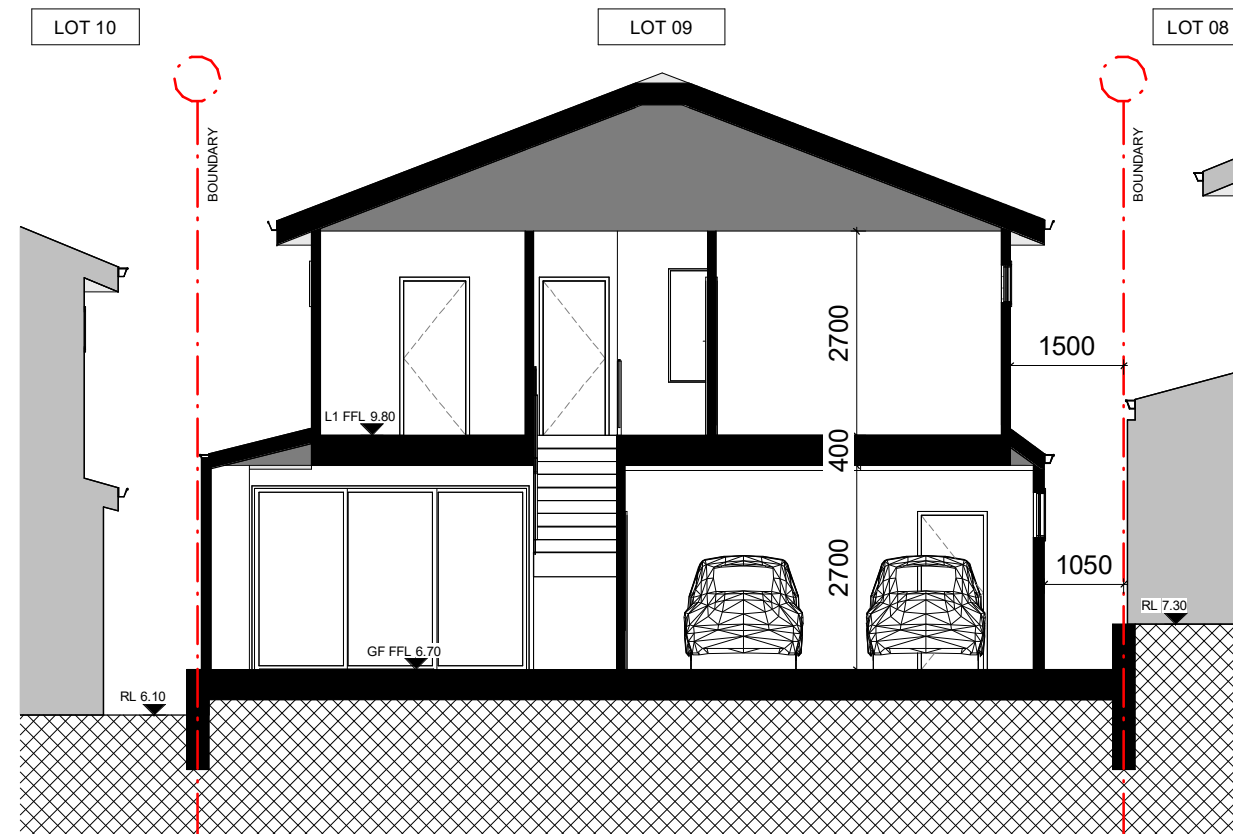[illegible]

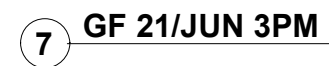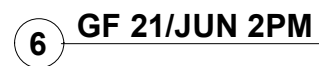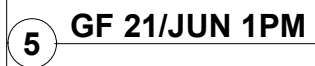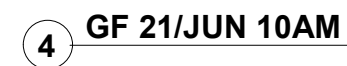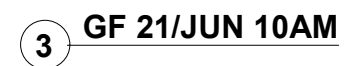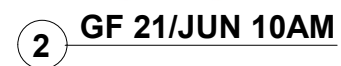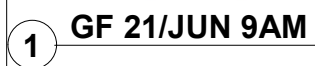

27/06/22	A	FOR DA LODGEMENT
Date	RV	Description




DRAWN BY: A.D | CHECKED: A.D

VIEW:


**SHADOW STUDY
GROUND FLOOR**

SCALE :	A1/	
DATE:		


DA09.05.1 78

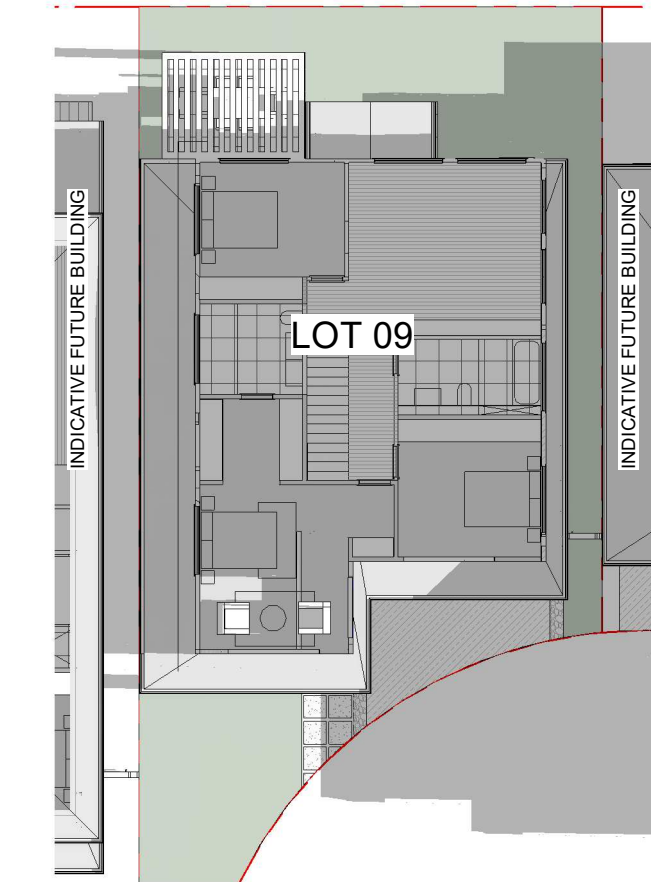


1 FF 21/JUN 9AM

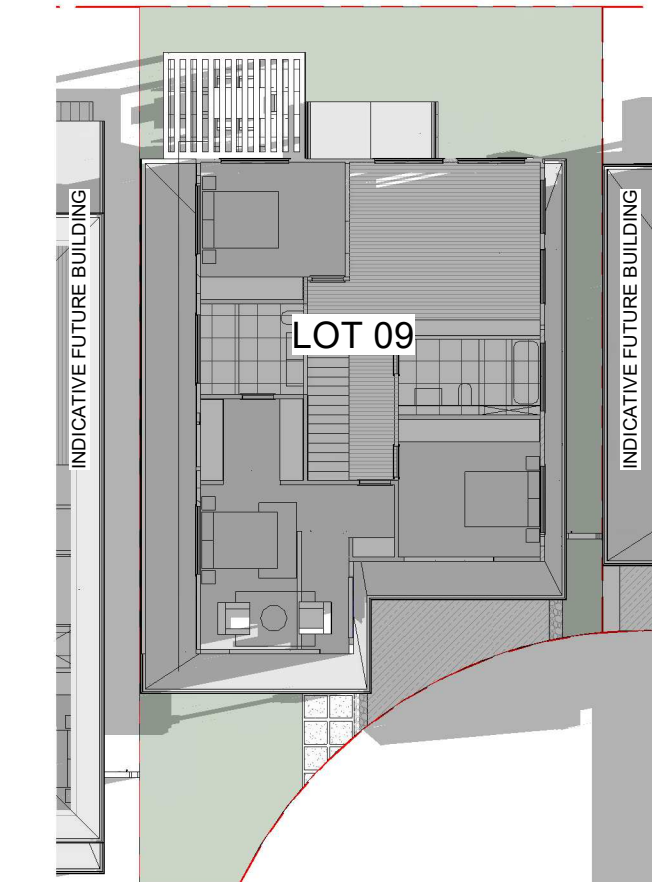


2 FF 21/JUN 10AM

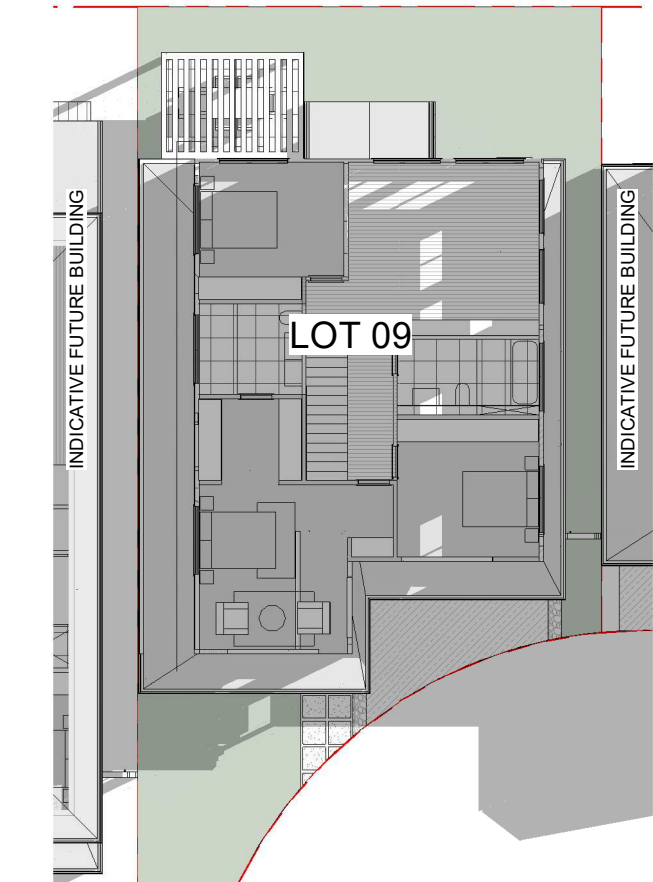


3 FF 21/JUN 11AM

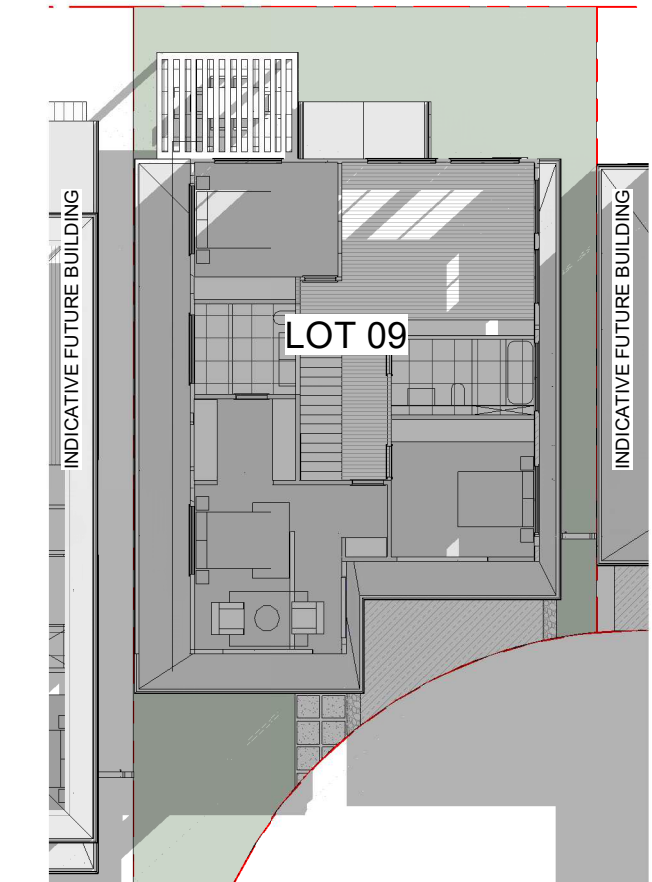


4 FF 21/JUN 12PM

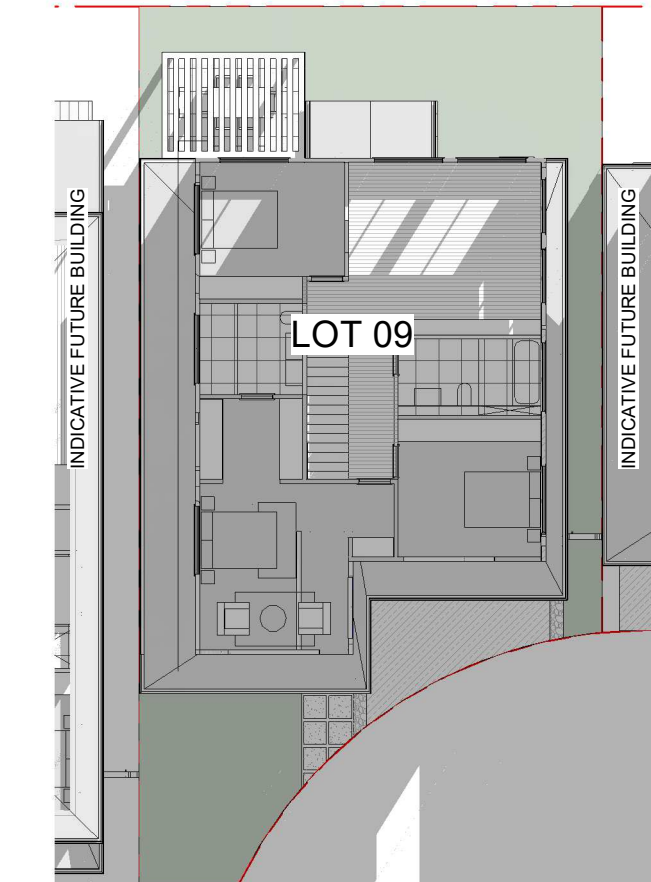

5 FF 21/JUN 1PM

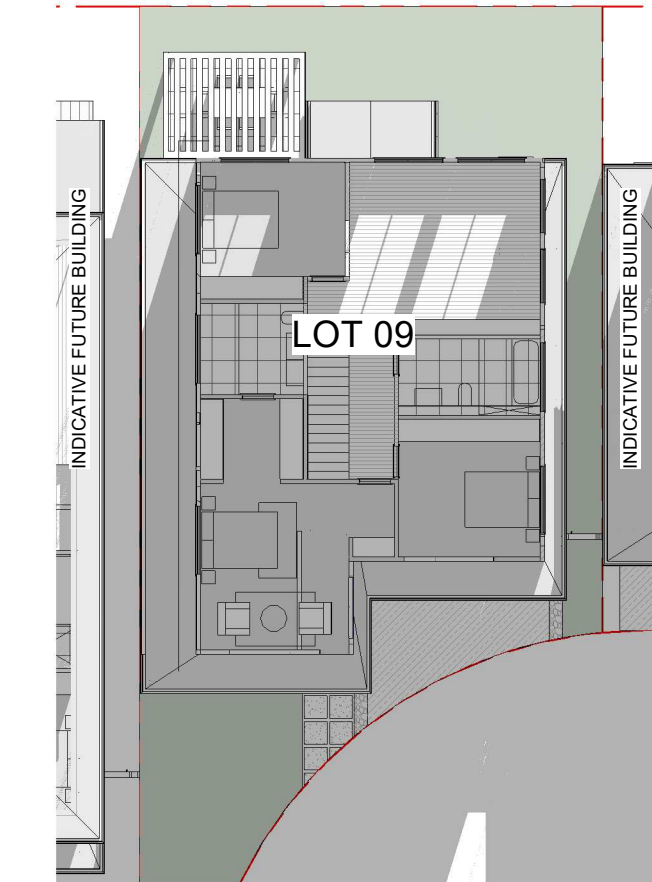

6 FF 21/JUN 2PM

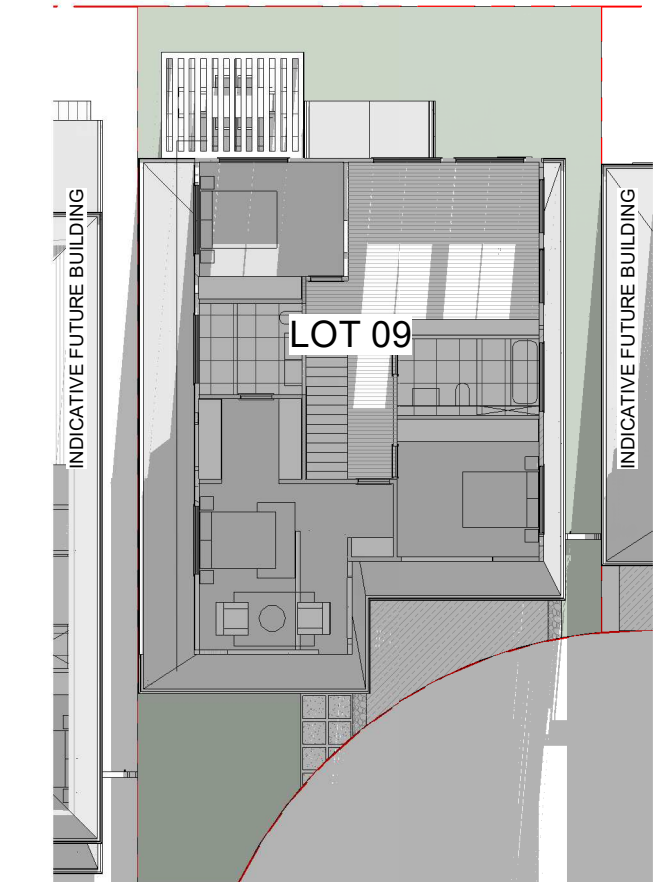

7 FF 21/JUN 3PM

27/06/22		
Date	RV	Description
All plans and drawings are copyright of RISE PROJECTS Pty Ltd. Any attempt in using or reproducing or copying the same, wholly or in part, without prior written permission from RISE will result in legal proceeding.		
		
ADDRESS: 57/6-8 Herbert Street, St Leonards NSW 2065		
PH: (02) 8094 1209 ABN: 79 160 683 929 WEBSITE: www.riseprojects.com.au		
DRAWN BY:	A.D	CHECKED: A.S
ADDRESS: LOT 09 - 53B WARRIEWOOD ROAD, WARRIEWOOD		
VIEW: SHADOW STUDY FIRST FLOOR		
JOB No:	RP 225	NORTH:
SCALE:	A/1	
DATE:	27/06/22	
DW No.	DA09.05.2	REV: A