

31 July 2018



Milestone (Aust) Pty Ltd
PO Box 288
LEICHHARDT NSW 2040

Dear Sir/Madam

Application Number: DA2018/1006
Address: Lot 11 DP 231418 , 884 - 896 Pittwater Road, DEE WHY NSW 2099
Lot 10 DP 231418 , 884 - 896 Pittwater Road, DEE WHY NSW 2099
Lot 1 DP 504212 , 884 - 896 Pittwater Road, DEE WHY NSW 2099
Proposed Development: Alterations to a business premises and new business
identification signage

Please find attached the Notice of Determination for the above mentioned Application.

Please be advised that a copy of the Assessment Report associated with the application is available on Council's website at www.northernbeaches.nsw.gov.au

Please read your Notice of Determination carefully and the assessment report in the first instance.

If you have any further questions regarding this matter please contact the undersigned on 1300 434 434 or via email quoting the application number, address and description of works to council@northernbeaches.nsw.gov.au

Regards,



Lashta Haidari
Principal Planner

NOTICE OF DETERMINATION

Application Number:	DA2018/1006
Determination Type:	Development Application

APPLICATION DETAILS

Applicant:	Milestone (Aust) Pty Ltd
Land to be developed (Address):	Lot 11 DP 231418 , 884 - 896 Pittwater Road DEE WHY NSW 2099 Lot 10 DP 231418 , 884 - 896 Pittwater Road DEE WHY NSW 2099 Lot 1 DP 504212 , 884 - 896 Pittwater Road DEE WHY NSW 2099
Proposed Development:	Alterations to a business premises and new business identification signage

DETERMINATION - APPROVED

Made on (Date)	31/07/2018
Consent to operate from (Date):	31/07/2018
Consent to lapse on (Date):	31/07/2023

Detail of Conditions

The conditions, which have been applied to the consent, aim to ensure that the Environmental Impacts of Development are minimised and the Health and Safety of the community is maintained in accordance with the relevant standards and the Building Code of Australia.

Note:

If the works are to be certified by a Private Certifying Authority, then it is the certifier's responsibility to ensure all outstanding fees and bonds have been paid to Council prior to the issue of the Construction Certificate or as otherwise specified by Consent conditions.

DEVELOPMENT CONSENT OPERATIONAL CONDITIONS

1. **Approved Plans and Supporting Documentation**

The development must be carried out in compliance (except as amended by any other condition of consent) with the following:

a) Approved Plans

Architectural Plans - Endorsed with Council's stamp		
Drawing No.	Dated	Prepared By
DA -01, A2.02, DA -03, DA-04 (issue A)	March 2018	A & P Parkes Constructruction Pty Ltd
GA Ground Level -0007 (Revision L)	19/04/2017	Crone Architects

b) Any plans and/or documentation submitted to satisfy the Conditions of this consent.

c) The development is to be undertaken generally in accordance with the following:

Waste Management Plan		
Drawing No.	Dated	Prepared By
Waste Management Plan	-	Milestone

In the event of any inconsistency between conditions of this consent and the drawings/documents referred to above, the conditions of this consent will prevail.

Reason: To ensure the work is carried out in accordance with the determination of Council and approved plans. (DACPLB01)

2. **Prescribed Conditions**

- (a) All building works must be carried out in accordance with the requirements of the Building Code of Australia (BCA).
- (b) A sign must be erected in a prominent position on any site on which building work, subdivision work or demolition work is being carried out:
 - (i) showing the name, address and telephone number of the Principal Certifying Authority for the work, and
 - (ii) showing the name of the principal contractor (if any) for any building work and a telephone number on which that person may be contacted outside working hours, and
 - (iii) stating that unauthorised entry to the work site is prohibited.

Any such sign is to be maintained while the building work, subdivision work or demolition work is being carried out, but must be removed when the work has been completed.

In this clause, allotment of land includes a public road and any other public place.

Reason: Legislative Requirement (DACPLB09)

FEES / CHARGES / CONTRIBUTIONS

3. **Security Bond**

A bond (determined from cost of works) of \$1,000 and an inspection fee in accordance with Council's Fees and Charges paid as security to ensure the rectification of any damage that may occur to the Council infrastructure contained within the road reserve adjoining the site as a result of construction or the transportation of materials and equipment to and from the development site.

An inspection fee in accordance with Council adopted fees and charges (at the time of payment) is payable for each kerb inspection as determined by Council (minimum (1) one inspection).

All bonds and fees shall be deposited with Council prior to Construction Certificate or demolition work commencing, details demonstrating payment are to be submitted to the Certifying Authority prior to the issue of the Construction Certificate.

To process the inspection fee and bond payment a Bond Lodgement Form must be completed with the payments (a copy of the form is attached to this consent and alternatively a copy is located on Council's website at www.northernbeaches.nsw.gov.au).

Reason: To ensure adequate protection of Council's infrastructure.

CONDITIONS WHICH MUST BE COMPLIED WITH PRIOR TO THE ISSUE OF THE OCCUPATION CERTIFICATE

4. **Fire Safety Matters**

At the completion of all works, a Fire Safety Certificate will need to be prepared which references all the Essential Fire Safety Measures applicable and the relative standards of Performance (as per Schedule of Fire Safety Measures). This certificate must be prominently displayed in the building and copies must be sent to Council and the NSW Fire Brigade.

Details demonstrating compliance are to be submitted to the Certifying Authority prior to the issue of the Interim / Final Occupation Certificate.

Each year the Owners must send to the Council and the NSW Fire Brigade an annual Fire Safety Statement which confirms that all the Essential Fire Safety Measures continue to perform to the original design standard.

Reason: Statutory requirement under Part 9 Division 4 & 5 of the Environmental Planning and Assessment Regulation 2000. (DACPLF07)

ON-GOING CONDITIONS THAT MUST BE COMPLIED WITH AT ALL TIMES

5. **Hours of Operation**

The hours of operation for Commonwealth Bank is restricted to:

- Monday to Friday 7 am - 7 pm
- Saturday – 8 am - 6 pm

Upon expiration of the permitted hours, all service (and entertainment) shall immediately cease, no patrons shall be permitted entry and all customers on the premises shall be required to leave within the following 30 minutes.

Reason: Information to ensure that amenity of the surrounding locality is maintained.
(DACPLG08)

Right to Review by the Council

You may request Council review the determination of the application under Section 82A of the Environmental Planning & Assessment Act 1979 if it is NOT integrated or designated development. Any request to review the application must be made and determined within 6 months from the date of determination.

NOTE: A fee will apply for any request to review the determination.

Right of Appeal

If you are dissatisfied with this decision Section 97 of the Environmental Planning & Assessment Act 1979 may give you the right to appeal to the Land and Environment Court within 6 months after the date on which you receive this notice.

Signed On behalf of the Consent Authority




Name Lashta Haidari, Principal Planner

Date 31/07/2018

GENERAL ADVICE

Advisory Notes (General)

Where are you in the development process?

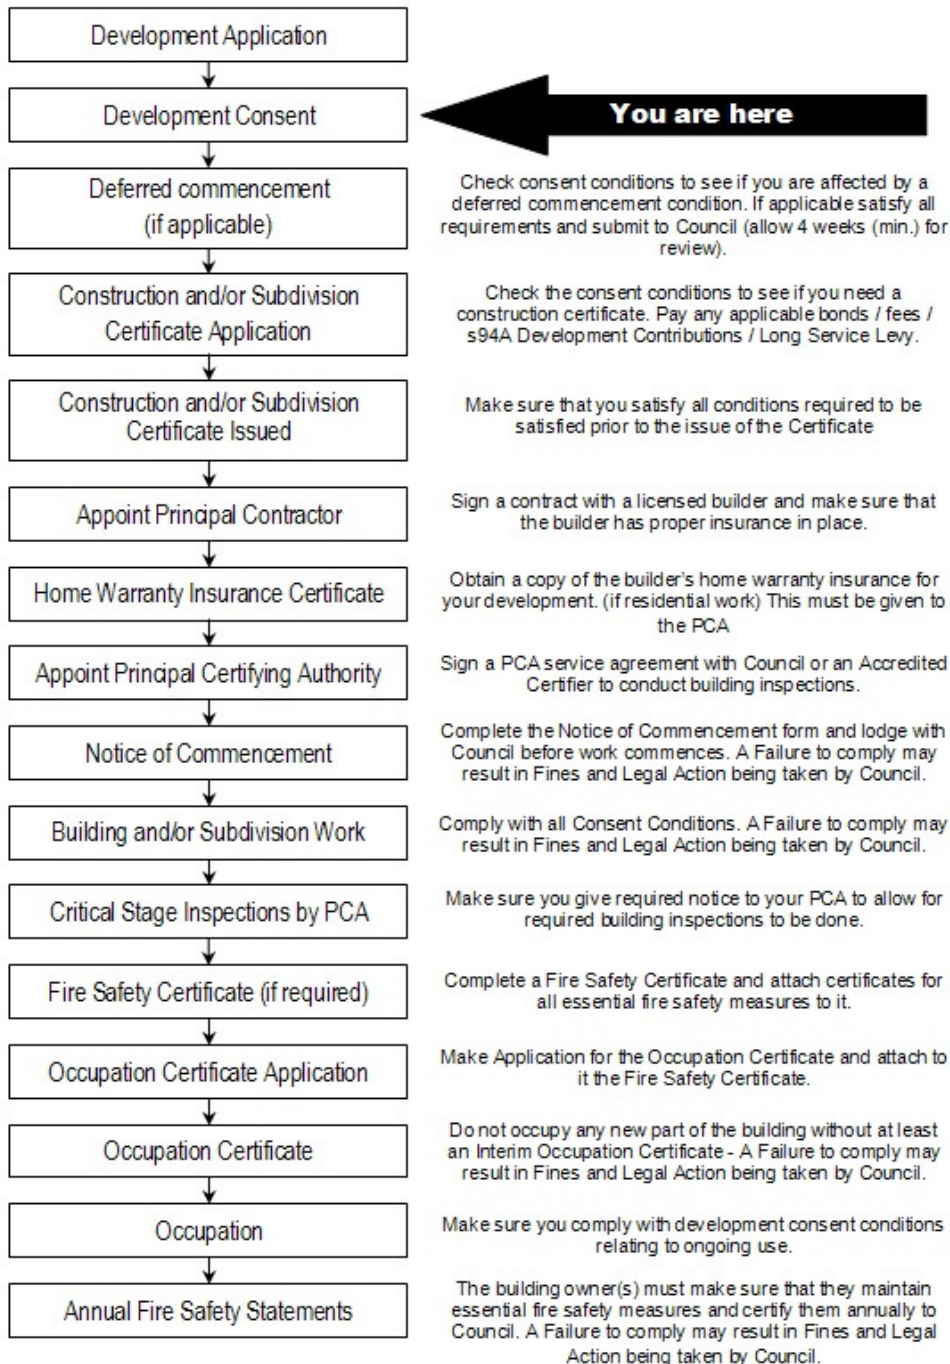

Note: The advice within this document is provided in good faith as a guide to assist applicants understand the broad process and will not detail every step or every requirement for demolition, building construction works or subdivision required or business operating requirements under New South Wales or Commonwealth Legislation. If you require clarification or have any questions, please contact your Certifier or Council's Planning and Development Enquiries Team.

The attached Notice of Determination includes conditions of consent which must be complied with.

(Note: A failure to gain approval prior to the works being carried out is a serious breach of the Environmental Planning & Assessment Act 1979 which attracts penalties and may also result in legal action.)

Building Certification

The Environmental Planning and Assessment Act 1979 provides that:

- Building work cannot occur unless a construction certificate has been issued;
- Occupation of building works cannot occur unless an occupation certificate has been issued
- Subdivision cannot be registered until a subdivision certificate has been issued
- Mandatory Inspection for building work must be completed

Please refer to process chart for more detail.

(Note: A failure to gain approval prior to the works being carried out is a serious breach of the Environmental Planning & Assessment Act 1979 which attracts penalties and may also result in legal action.)

Certification Services

Construction Certificates / Occupation Certificates / Subdivision Certificates / Strata Certificates, can be issued by Council or an accredited private certifier (Note Council must be the Principal Certifying Authority (PCA) for subdivisions).

Council is well placed to provide Certification Services. Council can issue Construction Certificates and act as your Principle Certifying Authority at competitive rates. Please visit our web site www.northernbeaches.nsw.gov.au or speak to our Customer Service Officers if you have any further questions about our Certification Services or if you wish to use Council as your certifier.

Charges Associated with the Development Consent

All bonds, fees, (s94A) Development Contributions or the Long Service Levy detailed within the Notice of Determination are required to be paid prior to the issuing of any Construction Certificate.

Bonds are released after:

1. 'Final Occupation Certificate' has been received by Council; and
2. Final inspection by a Council Officer where:
 - the development is complete
 - damage has not been caused to council assets during the works
 - conditions of development consent have been met.

The bond will be released to the person or business who paid the bond to Council (The name that appears on the original receipt)

Acceptable Form of Security Bonds

Council will accept bank guarantee (in a form acceptable to Council) in lieu of cash and is required prior to the issue of a construction certificate.

Modifications to the consent

If you seek to make any changes to the development (which may include internal / external configuration of the building, variation to facades, site layout or any changes to the proposed operation or use), the modifications may require the submission and approval of an application to modify the development consent prior to the issuing of a Construction Certificate and prior to the works being

carried out. The proposed changes should be discussed with the PCA.

(Note: A failure to gain approval prior to the works being carried out is a serious breach of the Environmental Planning & Assessment Act 1979 which attracts penalties and may also result in legal action.)

Other Matters not detailed within the Notice of Determination

The Notice of Determination does not stipulate every requirement that must be completed to satisfy New South Wales and Commonwealth legislation.

You should check, as may be relevant, with other authorities including but not limited to:

- Workcover NSW for work safety and asbestos requirements
- Sydney Water – Quick Check Agent for the provision of water and sewer services
- Energy & Gas suppliers for utility services
- Department of Fair Trading for advice about builders and licensing
- Building Professionals Board for advice about private certifiers
- NSW Roads and Maritime Services for works on state roads only
- Human Rights and Equal Opportunity Commission for access issues
- NSW Land and Property Information for Land Title matters
- Australia Post for the positioning and dimensions of mail boxes in new commercial and residential developments;

Dial Before You Dig

Underground assets may exist in the area that is subject to your application. In the interests of health and safety and in order to protect damage to third party assets please contact Dial before you dig at www.1100.com.au or telephone on 1100 before excavating or erecting structures (This is the law in NSW). If alterations are required to the configuration, size, form or design of the development upon contacting the Dial before You Dig service, an amendment to the development consent (or a new development application) may be necessary. Individuals owe asset owners a duty of care that must be observed when working in the vicinity of plant or assets. It is the individual's responsibility to anticipate and request the nominal location of plant or assets on the relevant property via contacting the Dial before you dig service in advance of any construction or planning activities.

Telecommunications Act 1997 (Commonwealth)

Telstra (and its authorised contractors) are the only companies that are permitted to conduct works on Telstra's network and assets. Any person interfering with a facility or installation owned by Telstra is committing an offence under the Criminal Code Act 1995 (Cth) and is liable for prosecution. Furthermore, damage to Telstra's infrastructure may result in interruption to the provision of essential services and significant costs. If you are aware of any works or proposed works which may affect or impact on Telstra's assets in any way, you are required to contact :Telstra's Network Integrity Team on Phone Number 1800810443.

(1) if the development is likely to disturb or impact upon telecommunications infrastructure, written confirmation from the service provider that they have agreed to the proposed works must be submitted

to the Principal Certifying Authority prior to the issue of a Construction Certificate or any works commencing, whichever occurs first; and

(2) The arrangements and costs associated with any adjustment to telecommunications infrastructure shall be borne in full by the applicant/developer.

Model

If you submitted a model with the application it must be collected from the Council offices within fourteen (14) days of the date of this determination. Models not collected will be disposed of by Council.

Trade waste agreement

A Trade Waste Agreement must be obtained from Sydney Water prior to the discharge of trade wastewater to the sewer system. Trade wastewater is defined as 'discharge water containing any substance produced through industrial or commercial activities or operation on the premises'.

Waste collection

Liquid and solid wastes generated on the site must be collected, transported and disposed of in accordance with the requirements of the Protection of the Environment Operations Act 1997. Records must be kept of all waste disposal from the site.

Material to be removed from the site must be source separated on site to maximise recycling, and the material disposed of to an appropriate disposal and recycling facility in accordance with the approved Waste Management Plan.

Aboriginal Heritage

If in undertaking excavation or works and any Aboriginal site or object is, or is thought to have been found, all works are to cease immediately and the applicant is to contact the Aboriginal Heritage Officer for Warringah Council, and the Cultural Heritage Division of the Department of Environment and Climate Change (DECC).

On-Site Sewage Management System

This approval does not authorise the installation or operation of a new or modification of an existing on-site wastewater management system. An On-Site Sewage Management System must not be installed or operated unless an 'Approval to Install an On Site Sewage Management System' is obtained from Warringah Council.

Cost of Works

The applicant shall bear the cost of all works associated with the development that occurs on Council's property.

Relocation of stormwater drainage

Council is not responsible for the cost of relocating Council's stormwater drainage pipes through the subject property.

Tree preservation

Where tree work has not been approved by this Development Consent the developer is notified that a general Tree Preservation Order applies to all trees in the Northern Beaches Local Government Area. This order prohibits the ringbarking, cutting down, topping, lopping, pruning, transplanting, injuring, or wilful destruction of such trees except without the prior written consent of Council.

Storage bins on footpath and roadway

Approval is required from Council prior to the placement of any storage bin on Council's footpath and/or roadway.

Protection of Public Places

- (1) If the work involved in the erection or demolition of a building:
- (a) is likely to cause pedestrian or vehicular traffic in a public place to be obstructed or rendered inconvenient; or
 - (b) building involves the enclosure of a public place,

a hoarding and site fencing must be erected between the work site and the public place.

- (2) If necessary, an awning is to be erected, sufficient to prevent any substance from, or in connection with, the work falling into the public place.
- (3) The work site must be kept lit between sunset and sunrise if it is likely to be hazardous to persons in the public place.
- (4) Any such hoarding, fence or awning is to be removed when the work has been completed.
- (5) No access across public reserves or parks is permitted.

Note: Prior to the erection of any temporary fence or hoarding over property owned or managed by Council, written approval must be obtained.

Road Opening Permit

The developer/applicant is to obtain a "Road Opening Permit" from Council and pay all appropriate charges prior to commencement of any work on Council property. The developer/applicant shall be responsible for all public utilities and services in the area of the work, and as such shall notify all relevant Authorities, and bear all costs associated with any repairs and/or adjustments as those Authorities may deem necessary.

Special Permits

Unless otherwise specifically approved in writing by Council, all works, processes, storage of materials, loading and unloading associated with the development are to occur entirely on the property. The applicant, owner or builder must apply for specific permits available from Council. A minimum of forty-eight (48) hours notice is required for all permits except work zones, which may require additional assessment time.

- Permit for on-street mobile plant

Restrictions apply to the hours of operation and the area of operation for on street mobile plant equipment (for example cranes, concrete pumps, cherry pickers). Separate permits are required for each occasion and each piece of equipment. It is the responsibility of the applicant, owner and builder to take whatever steps are necessary to ensure that the use of any equipment does not violate adjoining property owner's rights.

- Hoarding Permit

Permits are required to erect Class A, Class B and Class C hoardings. If an 'A' Class hoarding is to alienate a section of Council's property, that section will require a permit for the occupation of Council's property.

- Storage of building materials and building waste containers (skips) on Council's property

Permits to utilise Council property for the storage of building materials and building waste containers (skips) are required for each location. Failure to obtain the relevant permits will result in the building materials or building waste containers (skips) being impounded by Council with no additional notice being given.

- Kerbside restrictions, work zones

Existing kerbside restrictions apply. An application must be made to Council for the alteration of existing kerbside restrictions or the provision of a construction zone.

Other permits may include out of construction hours permits.

Licensing requirements for removal of bonded asbestos

Anyone who removes, repairs or disturbs bonded asbestos must hold a bonded or a friable asbestos licence, or a demolition licence in accordance with Workcover requirements and the Occupational Health and Safety Act 2000.

Pool Access

Access to pools are required to be restricted by a child resistant barrier in accordance with the regulations prescribed in all relevant Acts, Regulations and Australian Standards including:

- (i) Swimming Pools Act 1992;
- (ii) Swimming Pools Amendment Act 2012;
- (iii) Swimming Pools Regulation 2008
- (iv) Australian Standard AS1926 Swimming Pool Safety
- (v) Australian Standard AS1926.1 Part 1: Safety barriers for swimming pools
- (vi) Australian Standard AS1926.2 Part 2: Location of safety barriers for swimming pools

It is your responsibility as a land owner to ensure any fencing is maintained.

Dewatering

Where dewatering works are required on the development site during construction, the developer/applicant must apply for and obtain a bore license from the NSW Department of Water and Energy. The bore license must be obtained prior to commencement of dewatering works.

Requirement to Notify about New Contamination Evidence

Any new information revealed during works that has the potential to alter previous conclusions about site contamination or hazardous materials shall be immediately notified to Council and the Principal Certifying Authority.

Flood Evacuation Plan

If your site is on flood prone land you may wish to consider the preparation of a flood evacuation plan.

Generally a Flood Evacuation Plan would be prepared by suitably qualified Engineer (e.g. Hydraulic) with a number of years experience in flood management and who is eligible for Membership to the Australian Institute of Engineers.

Some matters that you may wish to consider (but not limited to) include:

- (i) a route of evacuation to higher ground and / or point of shelter
- (ii) depth of water for a Possible Maximum Flood event surrounding the building
- (iii) details of 'last chance' evacuation water levels / times for evacuation prior to floodwaters surrounding the building
- (iv) provide details of flood warning systems and protocols
- (v) details of how this information will be distributed and people educated for users of the site.

You may seek to discuss this with the State Emergency Service of NSW.

Utility Service Requirements

Where development requires the installation of, or the relocation of utility services being (but not limited to) gas, water, electricity and telecommunications, the installation of, or the relocation of utility services shall be conducted in accordance with the requirements of the relevant service provider / authority (unless stipulated by any other condition of the consent or will result in damage to threatened or endangered species defined under the Threatened Species Conservation Act 1995).

Plant & Equipment Kept Within Site

All plant and equipment used in the erection of the building, including concrete pumps, wagons, lifts, mobile cranes, etc, shall be situated within the boundaries of the site and so placed that all concrete slurry, water, debris and the like shall be discharged onto the building site, and is to be contained within the site boundaries. This does not prevent any requirement to comply with the Protection of the Environment Operations Act.

Lighting

Illumination of the site is to be arranged in accordance with the requirements of Australian Standard 4282 - 1997 Control of the obtrusive effects of outdoor lighting so as not to impact upon the amenity of the occupants of adjoining and nearby residential premises.

Silt and Sediment Control

During any onsite demolition, excavation and construction works, the site should be maintained in accordance with "The Blue Book - Managing Urban Stormwater (MUS): Soils and Construction".

In managing the site provision shall be made throughout the period of works to prevent transmission of soil to the public road, drainage system, any riparian lands or off site in any manner. Upon completion of the development, any measures to prevent the transition of soil off site to remain in place until the site is stabilised.

A failure to prevent the transmission of silt and sediment and / or causing, water pollution, air pollution, noise pollution or land pollution may result in a breach of the Protection of the Environment Operations Act and orders, penalties and prosecutions may occur.

Maintenance of Sediment and Erosion Control Erosion and sediment controls are to be adequately maintained and monitored at all times, particularly after periods of rain.

Reason: To avoid erosion and sedimentation impacts that will result in an adverse change in watercourse or riparian land condition

Installation and Maintenance of Sediment and Erosion Control

Sediment and erosion controls must be installed in accordance with Landcom's 'Managing Urban Stormwater: soils and construction (2004)'.

Techniques used for erosion and sediment control on site are to be adequately maintained and monitored at all times, particularly after periods of rain, and shall remain in proper operation until all development activities have been completed and the site is sufficiently stabilised with vegetation.

Reason: To protect the surrounding environment from the effects of sedimentation and erosion from the site

Dividing Fences Act 1991

The construction and maintenance of side boundary fences is to be agreed upon by all adjoining property owners of the fence. Works are to be in accordance with the Dividing Fences Act 1991.

OTHER MATTERS

Child Care Centres

A license to operate a child care centre must be obtained from the NSW Department of Community Services prior to the commencement of the use of the child care centre.

Disability Access

This decision does not ensure compliance with the Commonwealth Disability Discrimination Act 1992. Applicants are strongly advised to investigate their requirements under that Act

Food Premises

Food premises are required to comply with the requirements of the Food Act 2003, the Food Standards Code and Australian Standards.

The proprietor of a food business must notify the NSW Food Authority of the details of the business. Notification may be done either online at www.foodnotify.nsw.gov.au or by lodging a completed NSW Food Authority notification form to the NSW Food Authority or Council.

Wheel washing facility

All trucks leaving the site, having had access to unpaved or contaminated areas, shall depart via a wheel wash facility in order to prevent mud, dust or debris from being deposited on Council's roads. The wheel wash facility shall be constructed prior to any truck movements occurring. Water from the wheel wash facility must not cause pollution. Any direction of Council with regard to cleaning trucks or the clean up of road pavements adjoining the site shall be complied with immediately.

Monitoring State of Roadways

The applicant shall monitor the state of roadways leading to and from the site and shall take all necessary steps to clean up any adversely impacted road pavements as directed by Council.

Storage of Dangerous Goods

Prior to the storage of any "dangerous goods" on the premises, a copy of a license obtained from the Chemical Safety Branch of Work Cover Authority must be submitted to Council.

Storage of Flammable and Combustible Liquids

Flammable and combustible liquids must be stored in accordance with Australian Standard 1940 The Storage and Handling of Flammable and Combustible Liquids.

Noise and Vibration

The premises, including operation of vehicles, shall be conducted so as to avoid offensive noise or vibration and cause no interference to adjoining or nearby occupants. Special precautions must be taken to avoid nuisance in neighbouring residential areas, particularly from machinery, vehicles, warning sirens, public address systems and the like.

Hairdressing/Beauty Treatment/ Skin penetration Requirements

The premises must comply with the following requirements before the commencement of business:

- i) A hand wash basin with warm water delivered through a common spout must be provided in the treatment area. The hand wash basin must be provided with liquid soap and paper towel.
- ii) The wall behind the hand wash basin from the floor to a height of 450mm above the top of the washbasin and from the centre of the washbasin to a distance of 140mm beyond each side of the wash basin, must be finished with a material that is durable, smooth, impervious to moisture and capable of being easily cleaned (eg tiles).
- iii) The premises must be provided with washing, drainage, ventilation and lighting that are adequate for the carrying out of hairdressing/beauty treatment/skin penetration procedures.
- iv) The floor coverings must be smooth and impervious.

- v) All furniture, shelves and fittings must be constructed of, or covered with a material that is smooth, impervious to moisture and capable of being easily cleaned.
- vi) Adequate lockers must be provided for the storage of employees clothing and personal effects.
- vii) The premises must be provided with facilities that are adequate for the purpose of storing of hairdressing/beauty treatment/skin penetration appliance and utensils.
- viii) The premises must be provided with a sink sullied with hot and cold water for washing equipment.

Food Premises Construction Requirements

The food premises must comply with the following specific construction requirements:

Solid walls must be provided in all food handling areas (solid includes brick, cement and foam filled preformed panels);

- ix) Walls in food preparation and wash up areas must be finished with a smooth and impervious surface to a height of at least 2 metres.
- x) Hand wash basins must be provided with warm water delivered through a common spout with taps that are hands free operation;
- xi) Coving with a radius of 25mm must be provided between all floor and wall joints in food handling areas;
- xii) The open space between the top of the coolroom and the ceiling must be fully enclosed and kept insect and pest proof;
- xiii) The coolroom must be able to be opened from the inside with out a key and fitted with an alarm that can only be operated from within the coolroom;
- xiv) The doors to the toilet air lock and toilet compartment must be tight fitting and self closing;
- xv) The rear external door must be self closing or be provided with a fly screen that is self closing;
- xvi) Where cooking or extensive heating processes or such other processes as may be specified are carried out in food preparation areas, an approved mechanical ventilation system shall be installed and operated in accordance with AS 1668 part 1 & 2.

Legionella Control

Cooling towers, warm water systems, water cooling systems must be registered with the Council. Details of registration are to be provided to the Council prior to operation.

Pool/Spa Safety

Owners of properties with swimming pools and spa's must meet safety compliance and registration requirements. Provisions also apply when renting/selling properties. Details are available from the Division of Local Government.

Grease Trap

Contact Sydney Water to determine what trade waste provisions you are required to provide to your food premises. Should a grease trap be required by Sydney Water, it must be located in an area that is easily accessible for the removal of waste water and must not be installed in any kitchen, food preparation or food stage area. The design and location of the grease trap should also not impede on any commercial right of way or pedestrian access.

Bandicoot/Penguin

Long-nosed Bandicoots & Little Penguins – Best Practices for Residents Residents are encouraged to follow a number of *Best Practices* to assist with the protection and management of the endangered populations of Long-nosed Bandicoots and Little Penguins:

- Long-nosed Bandicoots, Little Penguins and other native animals should never be fed as it may cause them nutritional problems, hardship if supplementary feeding is stopped, and it may increase predation.
- Feral cats or foxes should never be fed or food left out where they can access it, such as rubbish bins without lids or pet food bowls, as these animals present a significant threat to Long-nosed Bandicoots, Little Penguins and other wildlife.
- The use of insecticides, fertilisers, poisons and/or baits should be avoided on the property.

Garden insects will be kept in low numbers if Long-nosed Bandicoots are present.

- When the North Head Long-nosed Bandicoot Recovery Plan is released it should be implemented where relevant.
- Dead Long-nosed Bandicoots or Little Penguins should be reported by phoning Manly Council on 9976 1500 or Department of Environment and Conservation on 9960 6266.
- Please drive carefully as vehicle related injuries and deaths of Long-nosed Bandicoots and Little Penguins have occurred in the area. Care should also be taken at night in the drive way when moving cars as bandicoots will seek shelter beneath vehicles.
- Cat/s and or dog/s that currently live on the property should be kept indoors at night to avoid disturbance/death of native animals. Ideally, when the current cat/s and/or dog/s that live on the property no longer reside on the property it is recommended that they not be replaced by new dogs or cats.
- Report all sightings of feral rabbits, feral or stray cats and/or foxes to N B Council.

DEVELOPMENT APPLICATION ISSUE

DRAWING REGISTER

client:

COMMONWEALTH BANK OF AUSTRALIA

project managers:


A & P PARKES CONSTRUCTIONS P/L

site:

CBA DEE WHY BRANCH
TENANCY 02, DEE WHY TOWN CENTRE,
DEE WHY, NSW, 2099

Drawing Description


DA-01	Title / Cover sheet
DA-02	Proposed Ground Floor Plan
DA-03	Proposed Pittwater Road elevation
DA-04	External Signage details

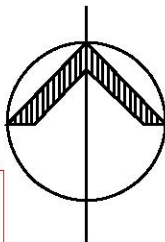


THIS PLAN TO BE READ IN
CONJUNCTION WITH

DA2017/1006

NORTHERN BEACHES COUNCIL

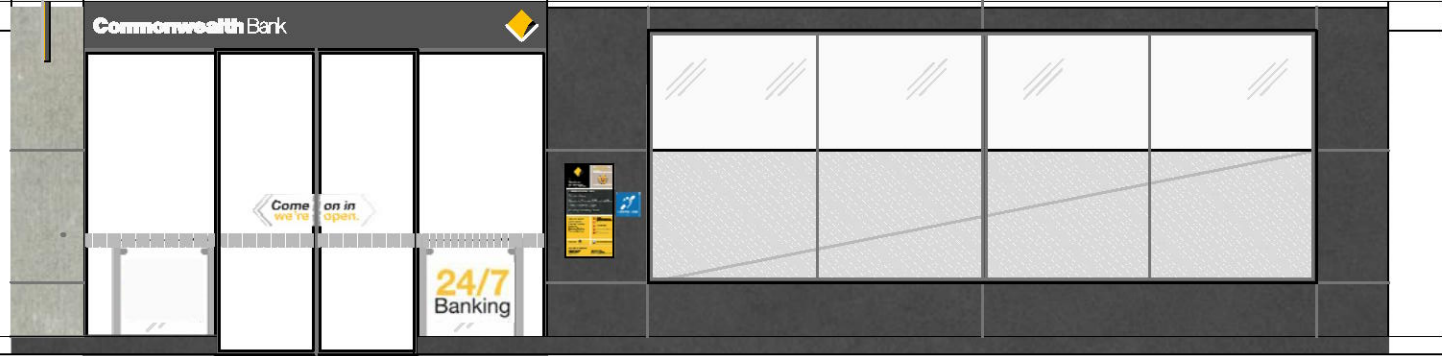

proposed shopfront elevation

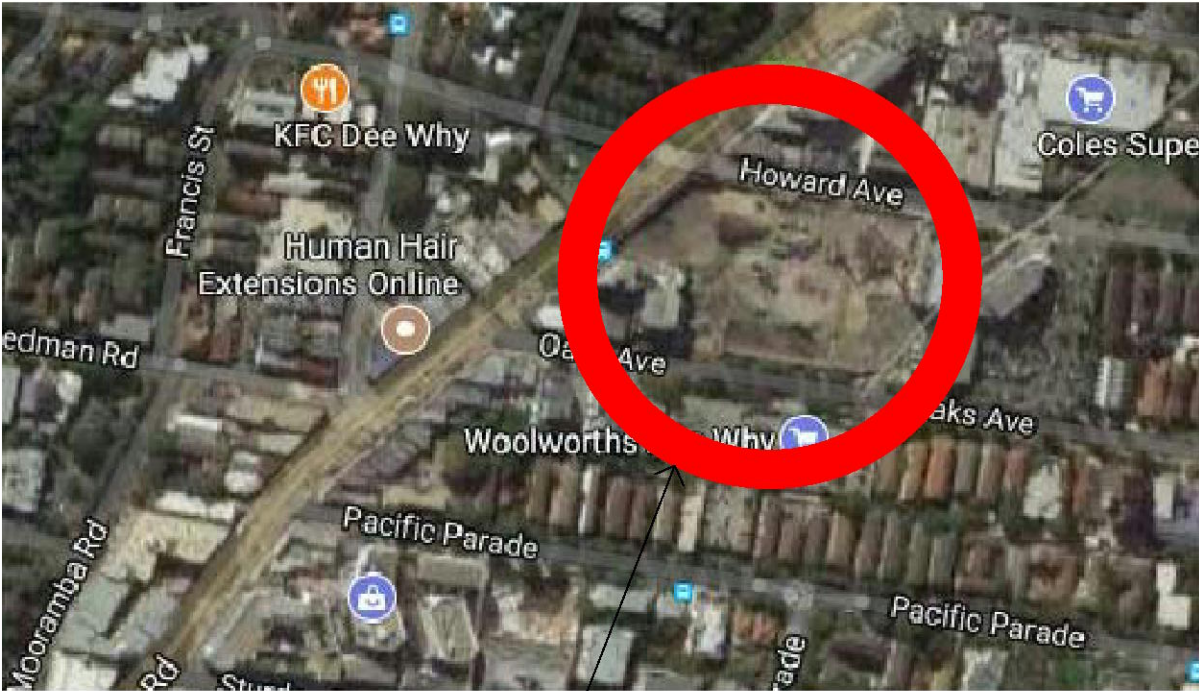

proposed commonwealth
bank location

NOTE

PLEASE VERIFY ALL DIMENSIONS ON SITE BEFORE COMMENCING WORK. REPORT ALL DISCREPANCIES TO PROJECT DIRECTOR PRIOR TO CONSTRUCTION. FIGURED DIMENSIONS TO BE TAKEN IN PREFERENCE TO SCALED DRAWINGS. DRAWINGS MADE TO LARGER SCALES & THOSE SHOWING PARTICULAR PARTS OF THE WORKS SHALL TAKE PRECEDENCE OVER DRAWINGS MADE TO SMALLER SCALE & THOSE FOR GENERAL PURPOSES. ALL WORK IS TO CONFORM TO RELEVANT AUSTRALIAN STANDARDS & OTHER CODES AS APPLICABLE, TOGETHER WITH OTHER AUTHORITIES' REQUIREMENTS & REGULATIONS. THIS DRAWING & DESIGN IS SUBJECT TO COPYRIGHT & MAY NOT BE REPRODUCED WITHOUT PRIOR WRITTEN CONSENT. IF IN DOUBT ASK.

PROJECT MANAGER

A. & P. PARKES CONSTRUCTIONS PTY. LIMITED
A.C.N. 002 881 843
A MEMBER OF THE MASTER BUILDERS ASSOCIATION OF N.S.W.

PO BOX 39,
CARINGBAH, NSW 2229.

TEL (02) 9545 4444
FAX (02) 9545 4999

REVISIONS

REVISION	DESCRIPTION	DATE
A	ISSUED FOR DEVELOPMENT APPLICATION	29-03-2018

CLIENT

Commonwealth
Commonwealth Bank of Australia
A.C.N. 123 123 124

Commonwealth Bank Corporate Services Property
Level 8, 1-25 Harbour St, Sydney NSW 2000

PROJECT

DEVELOPMENT APPLICATION
PROPOSED RETAIL BRANCH
CBA DEE WHY BRANCH
TENANCY 02 DEE WHY TOWN CENTRE
884-896 PITTWATER ROAD DEE WHY NSW 2099

DRAWN TWEE	CHECKED MM	DATE CREATED MARCH 2018	SCALE NTS @ A3
---------------	---------------	----------------------------	-------------------

CAD REF: SSK/mw/Design Team/CBANSW/Dee Why

DRAWING TITLE

TITLE

DRAWING NUMBER
DA-01

ISSUE
A

PITTWATER ROAD

- NEW CANTILEVER BLADE LOGO
SIGN ABOVE SHOWN DASHED
- EXISTING 300mm HIGH HOB &
FLOODGATES AT SHOPFRONT
- NEW BLACK POWDER COATED SLIMLINE
GLAZING FRAME TO NEW GLASS SHOPFRONT
COMPLIANT WITH NCC, SECTION J, AND CBA
SPECIFICATION WITH DOUBLE AUTO-DOORS.
ILLUMINATED ENTRY BULKHEAD
SIGN
- AUTO-DOOR EXTERNAL KEY LOCKS
POSITIONED @ 1000MM AFFL
- NEW TILED CLADDING TO WALLS
EXTERNALLY.
- SOLID SHOPFRONT TO 600mm HIGH WITH NEW
BLACK POWDERCOATED SLIMLINE GLAZING
CHANNEL TO NEW GLASS SHOPFRONT. BLACK
AND WHITE GRAPHIC TO INSIDE FACE OF
GLAZING.
- EXISTING 300mm HIGH HOB &
FLOODGATES AT SHOPFRONT



INTERNAL FITOUT IS
PART OF A SEPARATE
CDC APPLICATION

PARTITION SCHEDULE					
CODE	DESCRIPTION				
P20	GLAZED SHOPFRONT				

DOOR SCHEDULE					
REFER TO GENERIC DOOR SCHEDULE & PARTITION DETAILS FOR ALL SPECIFICATIONS.					
Door No.	Type	Location	Description	Leaf	Supplier
D1	A-a	Street Entry	Double sliding entry door	1	MC

SIGNAGE SCHEDULE		
REFER TO RETAIL BRANCH MANUAL INTERIOR SIGNAGE SCHEDULE : GSCH.03b		
CODE	ITEM	QTY
P_CL_500	ILLUMINATED CANTILEVERED SIGNAGE	1
EB2	ENTRY BULKHEAD	1
H_SLL	STREET LEVEL LOCATOR	1
SSL_HL	SHOPFRONT HEARING LOOP SIGN	1
SD	SAFETY DECAL 1000 to top edge	8.5 Lm
S1	COME ON IN WE ARE OPEN	1
S4	ILLUMINATED AUTO DOOR GUARD	1
B&W GRAPHIC	B & W SHOPFRONT GRAPHIC	1


THIS PLAN TO BE READ IN
CONJUNCTION WITH

DA2017/1006


NORTHERN BEACHES COUNCIL

1 PROPOSED FLOOR PLAN

SCALE 1:100 @ A3

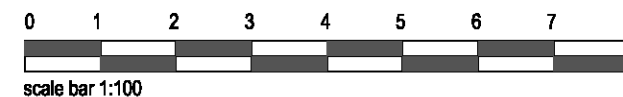


NOTE	PROJECT MANAGER	REVISIONS		CLIENT	PROJECT	DRAWING TITLE		
PLEASE VERIFY ALL DIMENSIONS ON SITE BEFORE COMMENCING WORK. REPORT ALL DISCREPANCIES TO PROJECT DIRECTOR PRIOR TO CONSTRUCTION. FIGURED DIMENSIONS TO BE TAKEN IN PREFERENCE TO SCALED DRAWINGS. DRAWINGS MADE TO LARGER SCALES & THOSE SHOWING PARTICULAR PARTS OF THE WORKS SHALL TAKE PRECEDENCE OVER DRAWINGS MADE TO SMALLER SCALE & THOSE FOR GENERAL PURPOSES. ALL WORK IS TO CONFORM TO RELEVANT AUSTRALIAN STANDARDS & OTHER CODES AS APPLICABLE, TOGETHER WITH OTHER AUTHORITIES' REQUIREMENTS & REGULATIONS. THIS DRAWING & DESIGN IS SUBJECT TO COPYRIGHT & MAY NOT BE REPRODUCED WITHOUT PRIOR WRITTEN CONSENT. IF IN DOUBT,ASK.	A. & P. PARKES CONSTRUCTIONS PTY. LIMITED A.C.N. 002 881 843 A MEMBER OF THE MASTER BUILDERS ASSOCIATION OF N.S.W.	REVISION	DESCRIPTION	DATE	Commonwealth Commonwealth Bank of Australia A.C.N. 123 123 124 Commonwealth Bank Corporate Services Property Level 8, 1-25 Harbour St, Sydney NSW 2000	 DEVELOPMENT APPLICATION PROPOSED RETAIL BRANCH CBA DEE WHY BRANCH TENANCY 02 DEE WHY TOWN CENTRE 884-896 PITTWATER ROAD DEE WHY NSW 2099		
		A	ISSUED FOR DEVELOPMENT APPLICATION	29-03-2018			DRAWN THREE	CHECKED MM
	PO BOX 39, CARINGBAH, NSW 2229.	TEL (02) 9545 4444 FAX (02) 9545 4999						

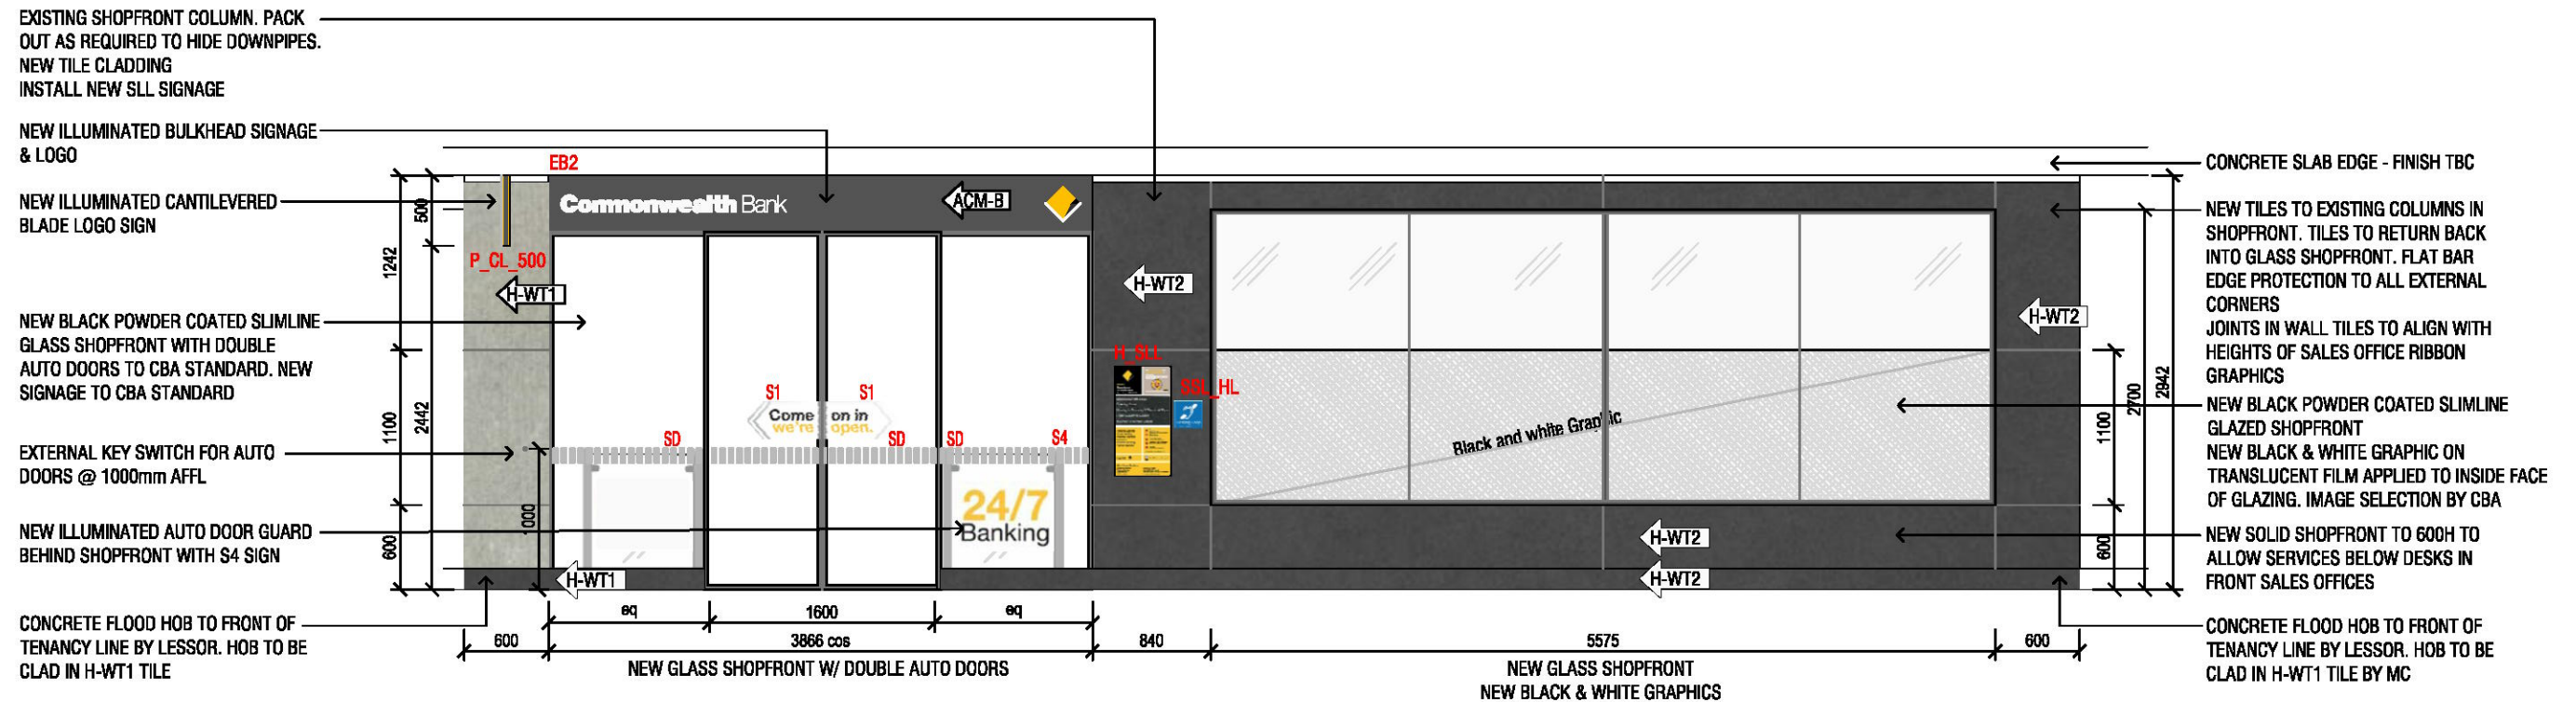

1 PROPOSED PITTWATER ROAD ELEVATION

SCALE 1:50 @ A3


WALL FINISHES SCHEDULE		NOTE: ONLY LOW VOC PAINT TO BE USED
CODE	LEGEND	WALL/DOOR PAINT
H-WT1	---	CERAMIC WALL TILE. 1000 x 3000 x 5.5mm RANGE: SKHEME SLIMTECH RE-EVOLUTION COLOUR: CONCRETE. FINISH: SATIN
H-WT2	---	CERAMIC WALL TILE. 1200 x 2400 RANGE: ZOKU COLOUR: MAX IRON. FINISH: NATURAL
ACM FINISHES	ACM COLOUR LEGEND	FINISH DETAILS ALL ACM INSTALLED MUST BE FROM THE SAME SUPPLIER
ACM-B	---	BLACK ACM CLADDING, REFER TO ELEVATIONS FOR DETAILS

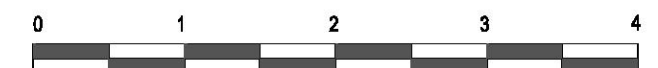

scale bar 1:50

THIS PLAN TO BE READ IN
CONJUNCTION WITH
DA2017/1006
NORTHERN BEACHES COUNCIL

NOTE PLEASE VERIFY ALL DIMENSIONS ON SITE BEFORE COMMENCING WORK. REPORT ALL DISCREPANCIES TO PROJECT DIRECTOR PRIOR TO CONSTRUCTION. FIGURED DIMENSIONS TO BE TAKEN IN PREFERENCE TO SCALED DRAWINGS. DRAWINGS MADE TO LARGER SCALES & THOSE SHOWING PARTICULAR PARTS OF THE WORKS SHALL TAKE PRECEDENCE OVER DRAWINGS MADE TO SMALLER SCALE & THOSE FOR GENERAL PURPOSES. ALL WORK IS TO CONFORM TO RELEVANT AUSTRALIAN STANDARDS & OTHER CODES AS APPLICABLE, TOGETHER WITH OTHER AUTHORITIES' REQUIREMENTS & REGULATIONS. THIS DRAWING & DESIGN IS SUBJECT TO COPYRIGHT & MAY NOT BE REPRODUCED WITHOUT PRIOR WRITTEN CONSENT. IF IN DOUBT, ASK.	PROJECT MANAGER	REVISIONS	CLIENT	PROJECT	DRAWING TITLE		
	A. & P. PARKES CONSTRUCTIONS PTY. LIMITED A.C.N. 002 881 843 A MEMBER OF THE MASTER BUILDERS ASSOCIATION OF N.S.W. PO BOX 39, CARINGBAH, NSW 2229. TEL (02) 9545 4444 FAX (02) 9545 4999	REVISION	DESCRIPTION	DATE	Commonwealth Commonwealth Bank of Australia A.C.N. 123 123 124 Commonwealth Bank Corporate Services Property Level 8, 1-25 Harbour St, Sydney NSW 2000	DEVELOPMENT APPLICATION PROPOSED RETAIL BRANCH CBA DEE WHY BRANCH TENANCY 02 DEE WHY TOWN CENTRE 884-896 PITTWATER ROAD DEE WHY NSW 2099 DRAWN THREE CHECKED MM DATE CREATED MARCH 2018 SCALE 1:50 @ A3 CAD REF: S:\K\mew\Design Team\CBA\NSW\Dee Why	PROPOSED PITTWATER ROAD ELEVATION
		A	ISSUED FOR DEVELOPMENT APPLICATION	29-03-2018			
		DRAWING NUMBER DA-03					

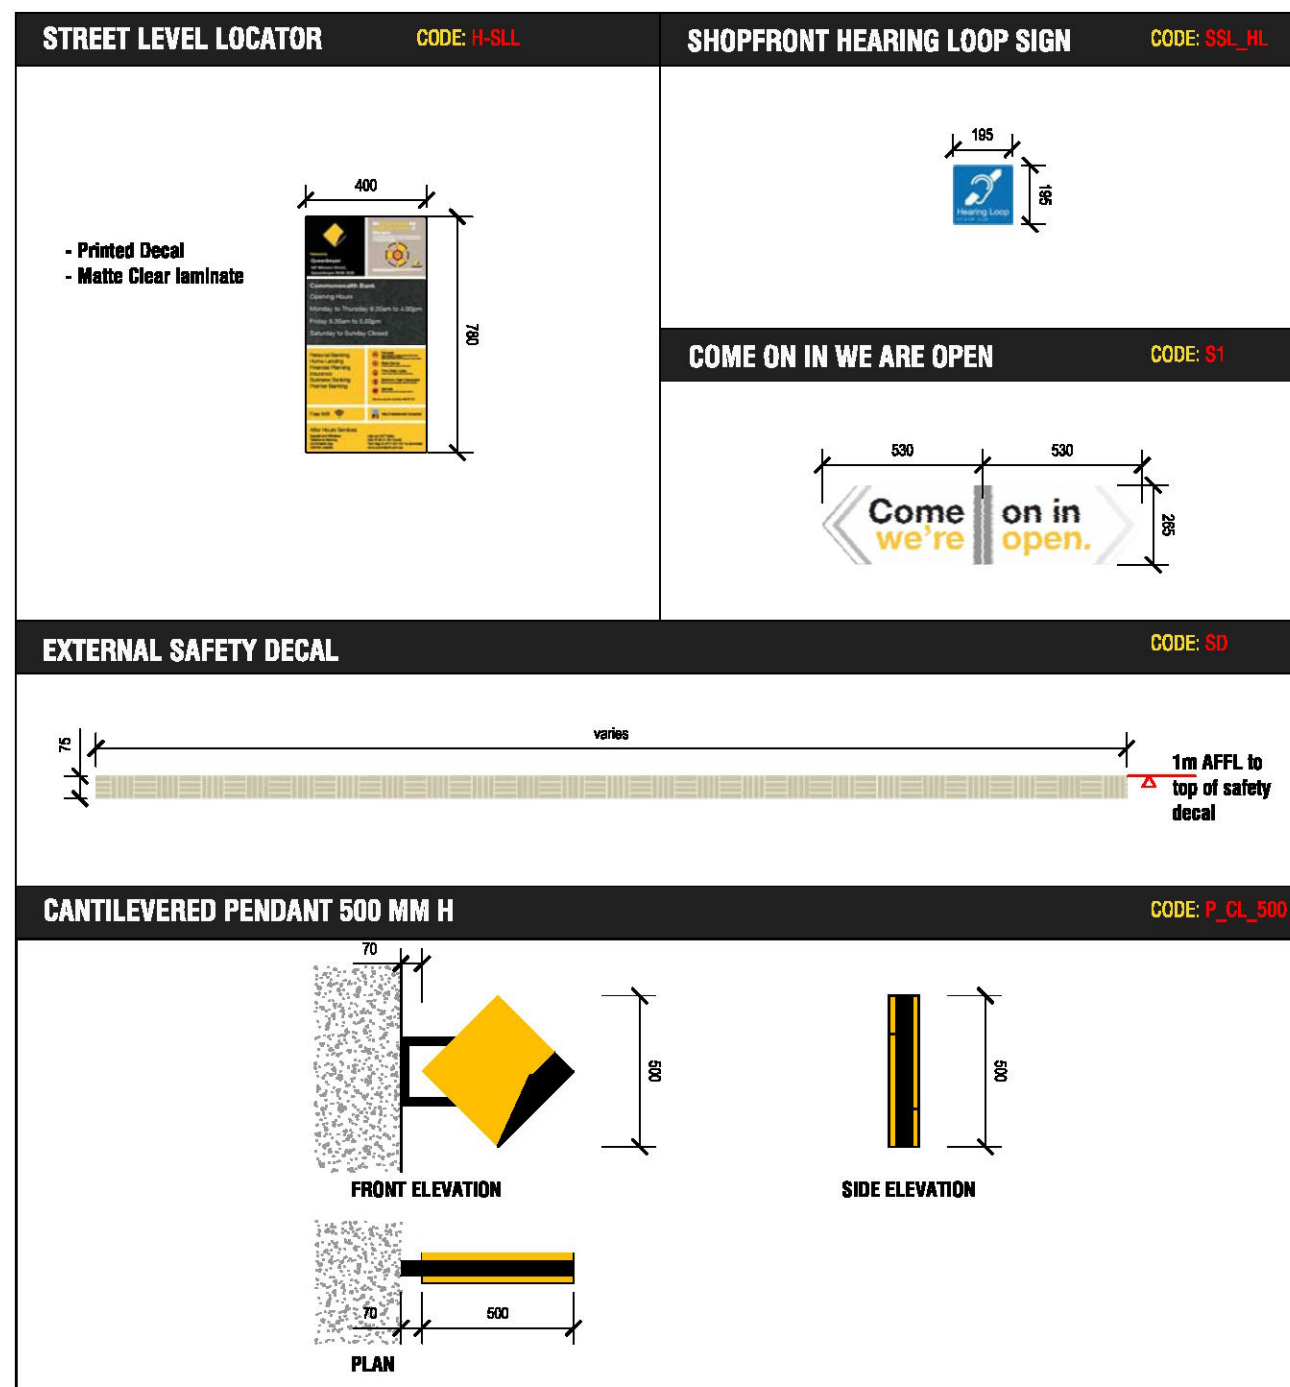




Site Analysis

THIS PLAN TO BE READ IN
CONJUNCTION WITH
DA2017/1006
NORTHERN BEACHES COUNCIL

THIS PLAN TO BE READ IN CONJUNCTION WITH
DA2017/1006
NORTHERN BEACHES COUNCIL

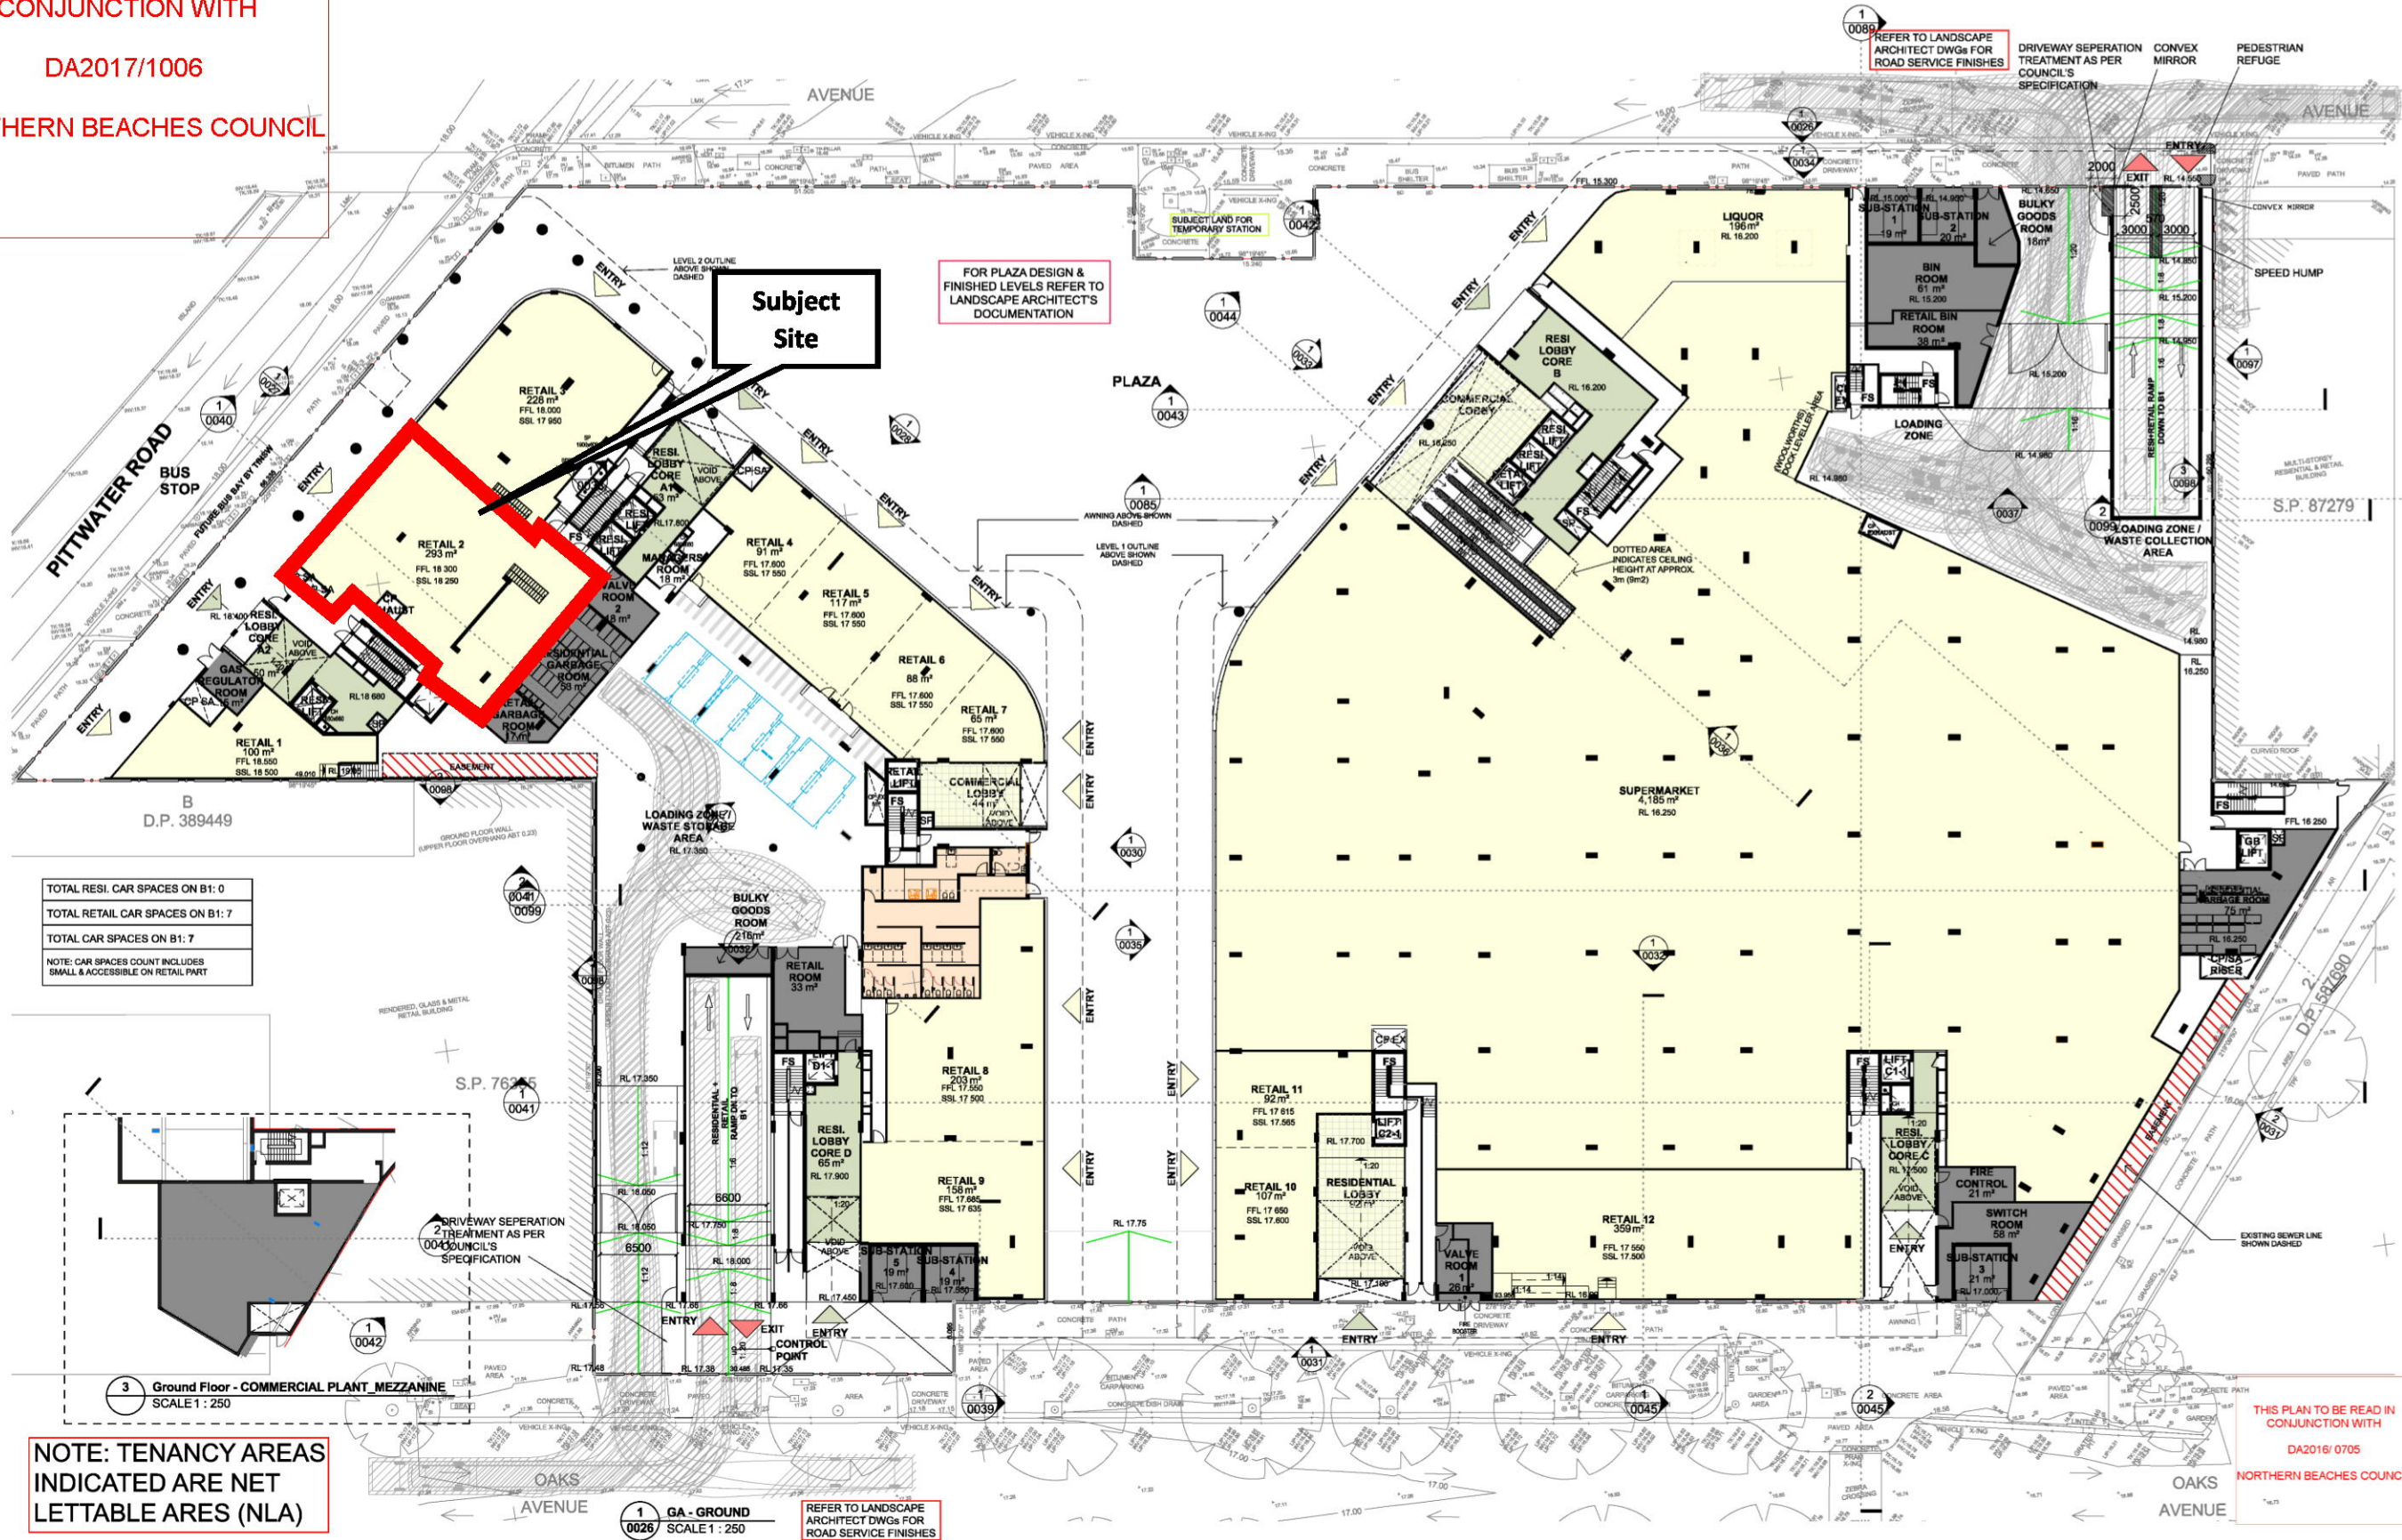


TOTAL RESI. CAR SPACES ON B1: 0
TOTAL RETAIL CAR SPACES ON B1: 7
TOTAL CAR SPACES ON B1: 7
NOTE: CAR SPACES COUNT INCLUDES SMALL & ACCESSIBLE ON RETAIL PART

NOTE: TENANCY AREAS INDICATED ARE NET LETTABLE AREAS (NLA)

Notes
All dimensions and setbacks to be verified prior to commencement, omissions or discrepancies to be notified to the architect.
Copyright
© CRONE PARTNERS PTY LTD (CRONE)
The copyright of this drawing together with any other documents created by CRONE remains the property of CRONE. Subject to full payment of our charges, crone grants one license to use this document for the purpose for which it has been created. The license is not transferable without the written permission of CRONE.
Quality Assurance System
Authorised By:
Date:

Rev	DESCRIPTION	By	Date
A	ISSUED FOR CONSULTANTS REVIEW		06/12/2015
B	ISSUED FOR CONSULTANTS REVIEW		10/12/2015
C	ISSUED FOR CONSULTANTS REVIEW		18/12/2015
D	DA PACKAGE		21/12/2015
E	REISSUED FOR DA PACKAGE		11/01/2016
F	ISSUED FOR CLIENT REVIEW		10/05/2016
G	ISSUED FOR COUNCIL COORDINATION		06/06/2016
H	ISSUED FOR COUNCIL COORDINATION		16/09/2016
I	ISSUED FOR COUNCIL COORDINATION		15/12/2016
J	ISSUED FOR COUNCIL COORDINATION		12/01/2017
K	ISSUED FOR DA UPDATES		01/03/2017
L	ISSUED FOR DA UPDATES		19/04/2017

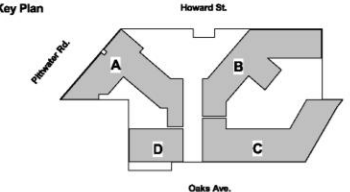

Structural Engineer
Meriton Group
Level 11, Meriton Tower
528 Kent St, Sydney 2000
Mechanical Engineer
Electrical Engineer
Hydraulic Engineer

CRONE ARCHITECTS
Cronepartners
level 2, 364 kent street,
sydney, nsw 2000, australia
Ph: +61 2 8295 5300
Fax: +61 2 8295 5301

Project
DEE WHY TOWN CENTRE
Drawing Title
GA GROUND LEVEL
DEVELOPMENT APPLICATION
Project No.
CA 3103
Drawing Phase
0007
Rev
L
Scale 1: 250
Date: 19/04/17
Drawn: M.H
Checked: H.A