
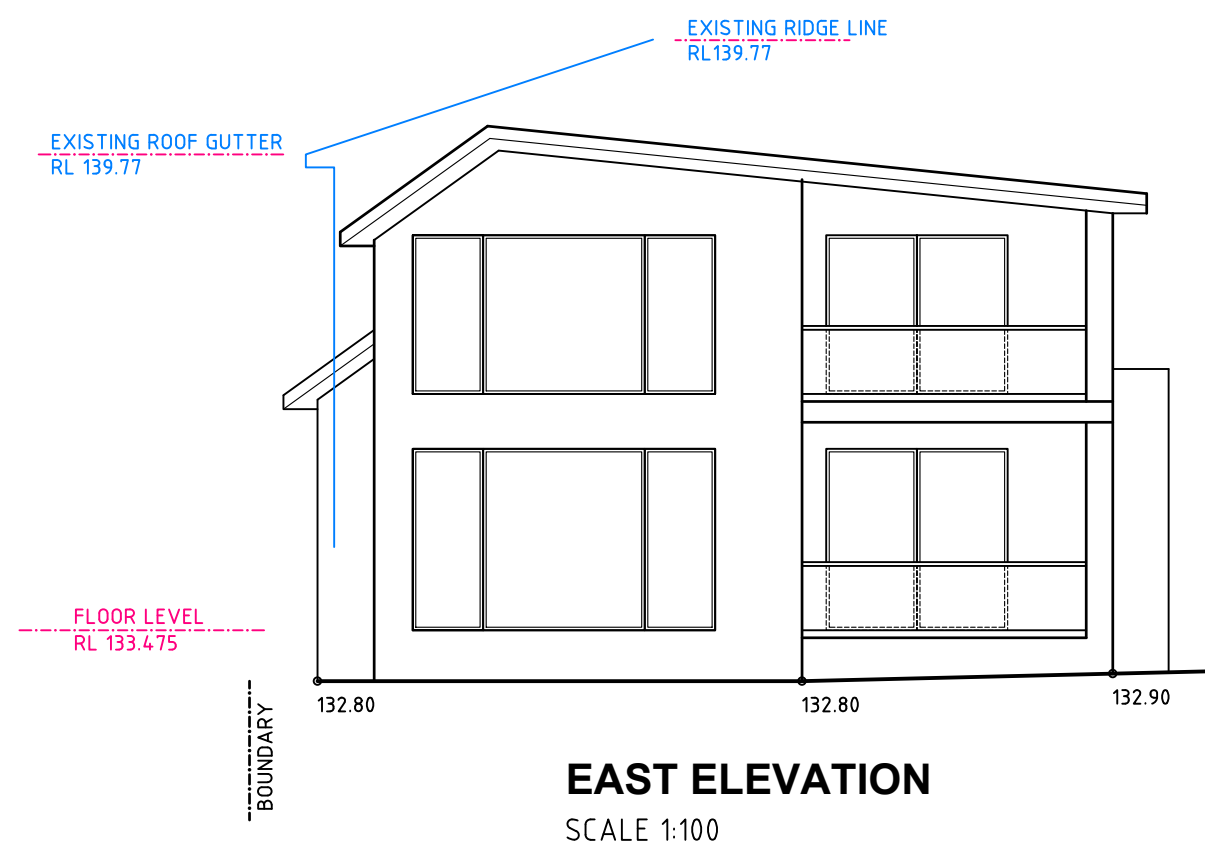


SHADOW DIAGRAM - JUNE 21		
TIME	AZIMUTH	ALTITUDE
9 am	43° NE	18°
12 noon	0° N	32°
3 pm	43° NW	18°

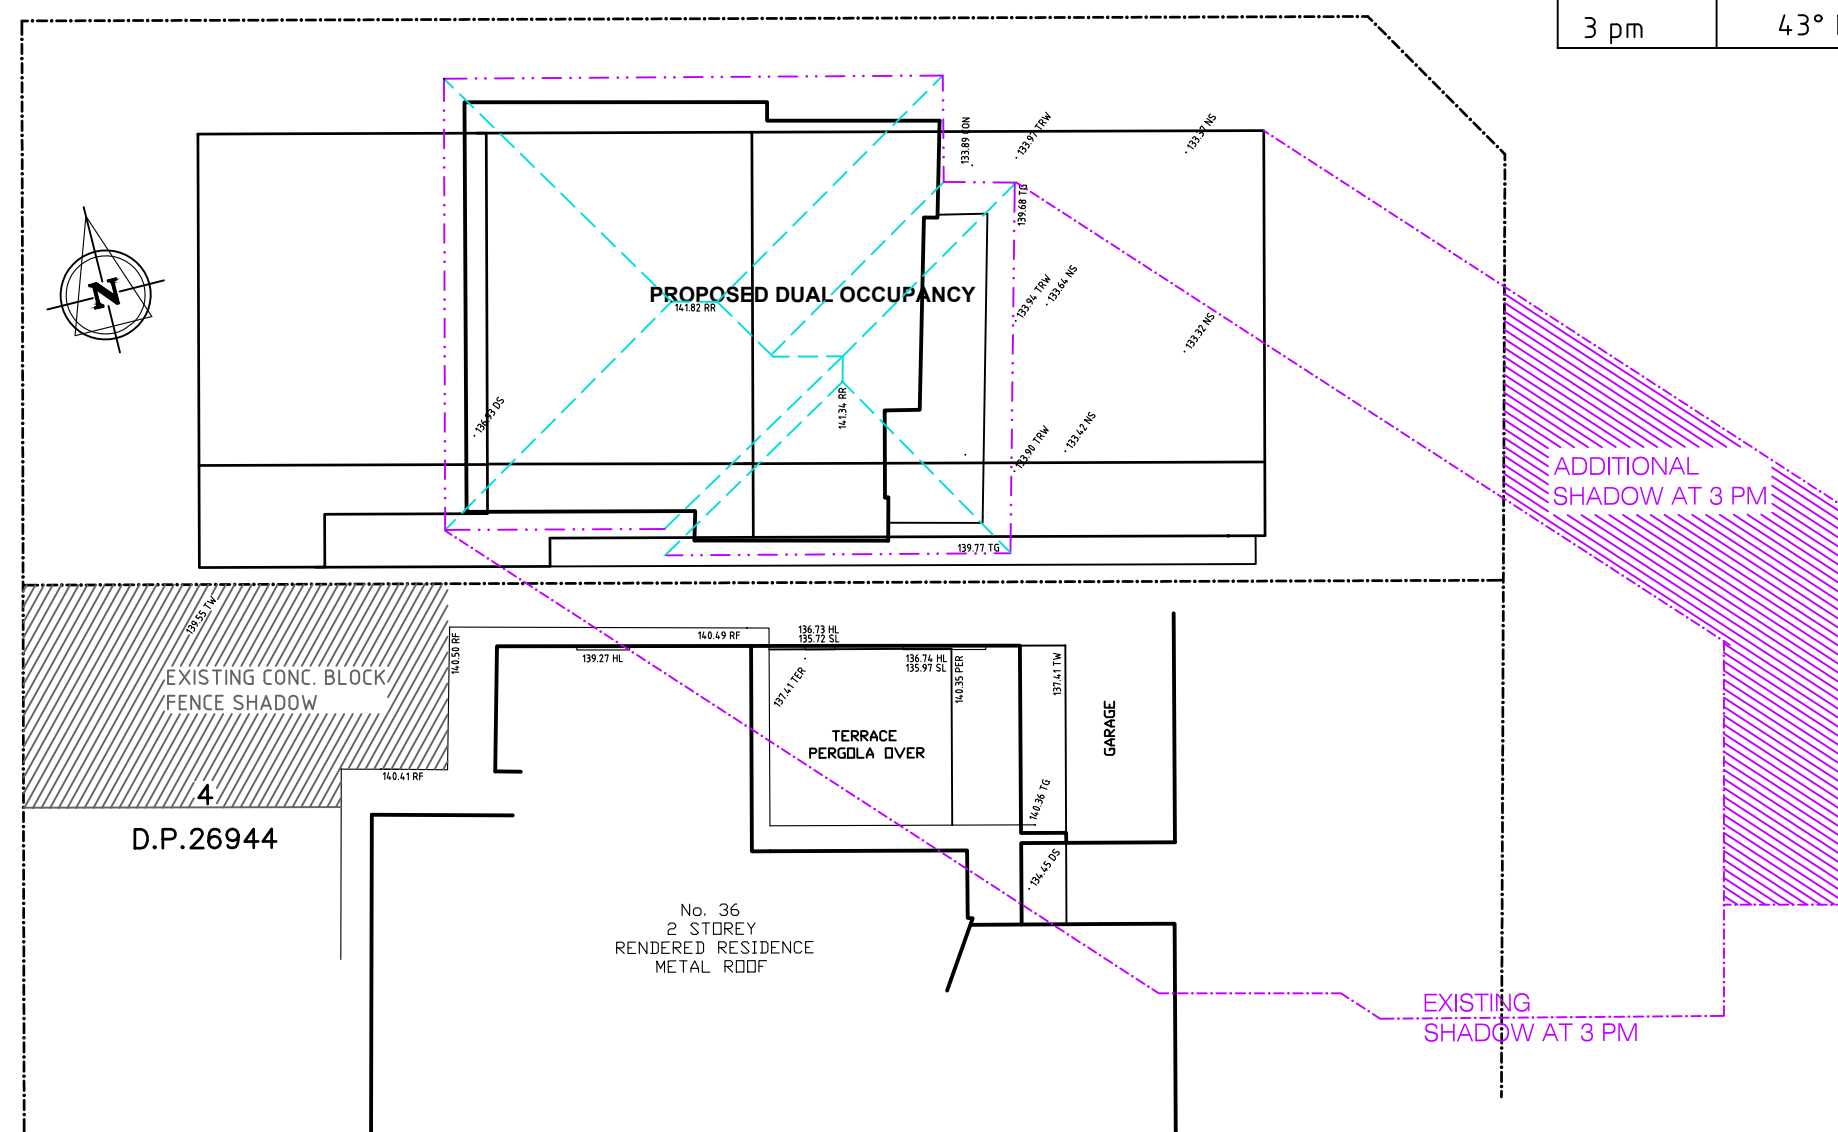

SHADOW DIAGRAM  
SCALE 1:200

SHADOW DIAGRAM  
SCALE 1:200

EAST ELEVATION  
SCALE 1:100