

TWO STORY DWELLING
LOT 08 - 53B WARRIEWOOD ROAD, WARRIEWOOD 2102 NSW

Sheet List LOT 08		
Sheet No.	Sheet Name	Rev.
DA08.00	COVER PAGE	A
DA08.01	SITE ANALYSIS	A
DA08.02	SITE PLAN	A
DA08.03.1	FLOOR PLANS	B
DA08.03.2	ELEVATIONS	A
DA08.03.3	SECTIONS	A
DA08.04	MATERIAL BOARD	A

Sheet List LOT 08		
Sheet No.	Sheet Name	Rev.
DA08.05.1	SHADOW STUDY GROUND FLOOR	A
DA08.05.2	SHADOW STUDY FIRST FLOOR	A
DA08.06	LANDSCAPE PLAN	A
DA08.07	STORMWATER MANAGEMENT PLANS	A

[illegible]



Date	REV	Description
All plans and drawing are copyright of RISE PROJECTS Pty Ltd. Any attempt in using or reproducing or copying the name, wholly or in part, without prior written permission from RISE will result in legal proceeding.		



DRAWN BY: G.P | CHECKED: A.S

ADDRESS:
LOT 08 - 53B
WARRIEWOOD ROAD,
WARRIEWOOD

VIEW:

SITE ANALYSIS

JOB No : RP 225	NORTH:
SCALE : A1/As indicated	
DATE: 27/05/22	
DW No. DA08.01	REV: A

	BIM 360 // Warlewod - 538 Warlewod Rd DA_CENTRAL.M
--	--




All plans and drawing are copyright of RISE PROJECTS Pty Ltd.
Any attempt in using or reproducing or copying the same, wholly or in part, without prior written permission from RISE will result in legal proceeding.




ADDRESS:
**LOT 08 - 53B
WARRIEWOOD ROAD,
WARRIEWOOD**

SITE PLAN

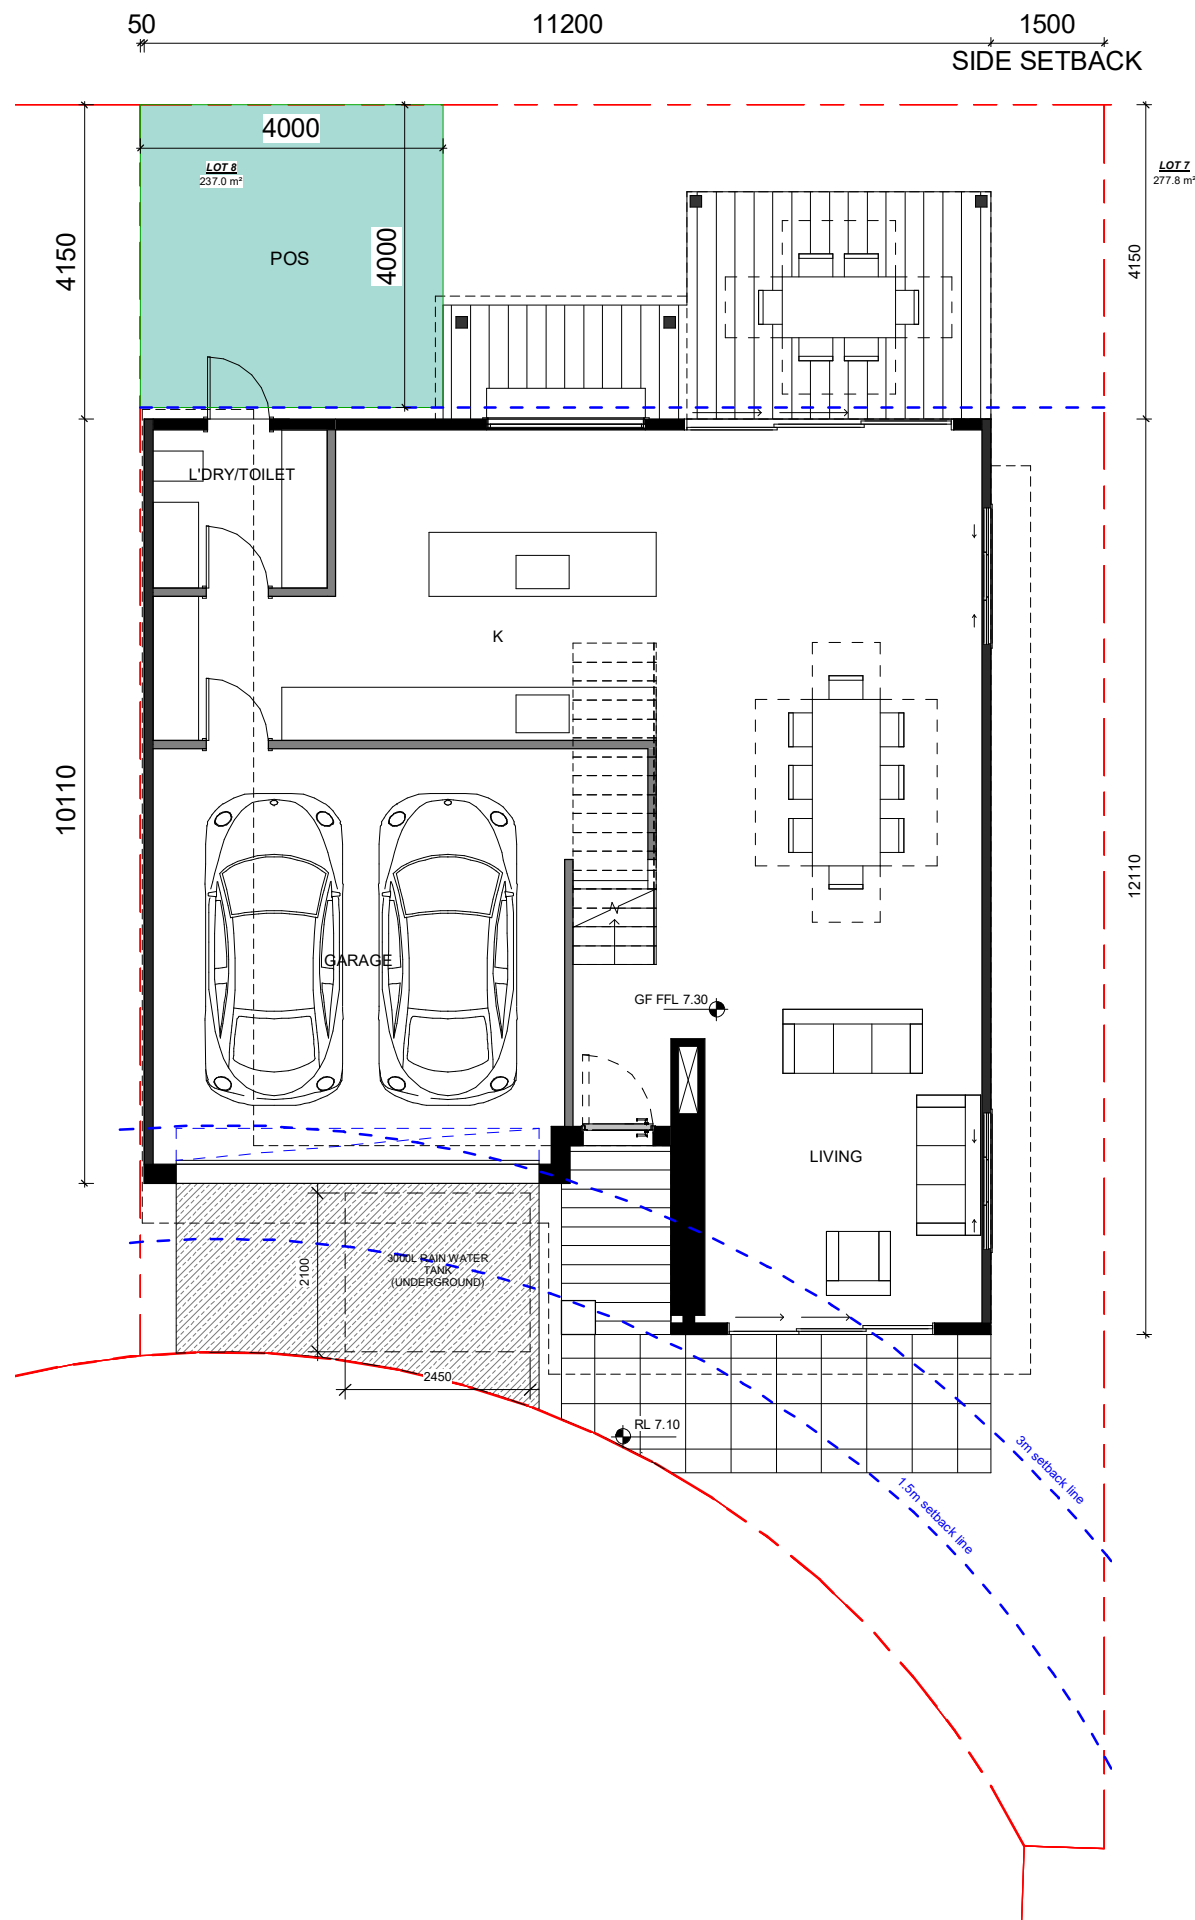

1 GROUND FLOOR
1 : 50

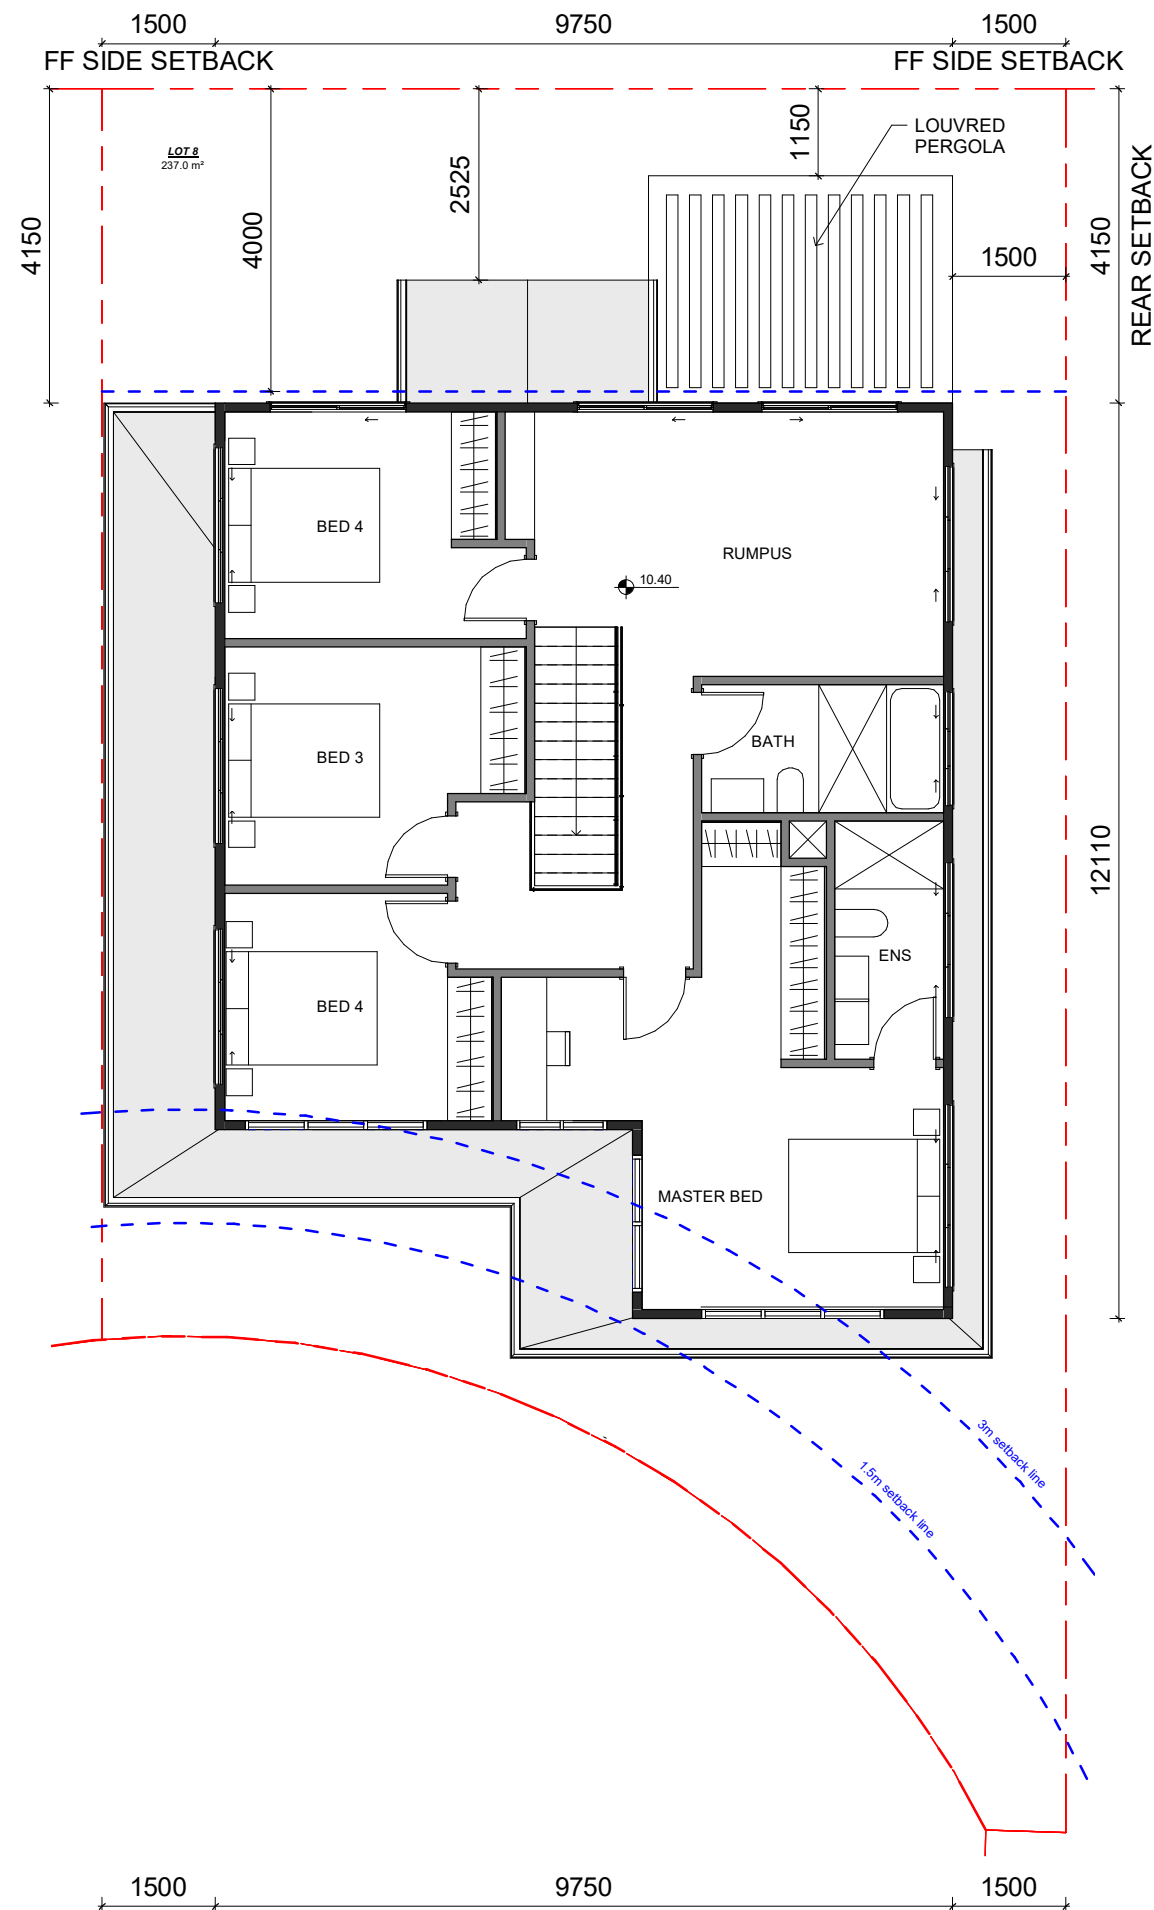

2 FIRST FLOOR
1 : 50

AREA SCHEDULE TYPE 3	
Name	Area
LANDSCAPE	83 m ²
GROUND FLOOR	80 m ²
FIRST FLOOR	99 m ²
	179 m ²
GARAGE	32 m ²
	32 m ²

27/05/22	B	FOR DA LODGEMENT
27/04/22	A	FOR DA LODGEMENT
Date	REV	Description

All plans and drawing are copyright of RISE PROJECTS Pty Ltd.
Any attempt in using or reproducing or copying the same, wholly or in part, without prior written permission from RISE will result in legal proceeding.



ADDRESS:
57/6-8 Herbert Street, St Leonards NSW 2065
PH: (02) 8094 1209
ABN: 79 160 683 929
WEBSITE: www.riseprojects.com.au

DRAWN BY: G.P. CHECKED: A.S.


ADDRESS:
LOT 08 - 53B
WARRIEWOOD ROAD,
WARRIEWOOD

VIEW:
FLOOR PLANS


JOB No:	RP 225	NORTH:	
SCALE:	A1/ 1 : 50		
DATE:	27/05/22		
DW No.	DA08.03.1	REV:	B



1 LOT 08 ELEVATION SE
1 : 50

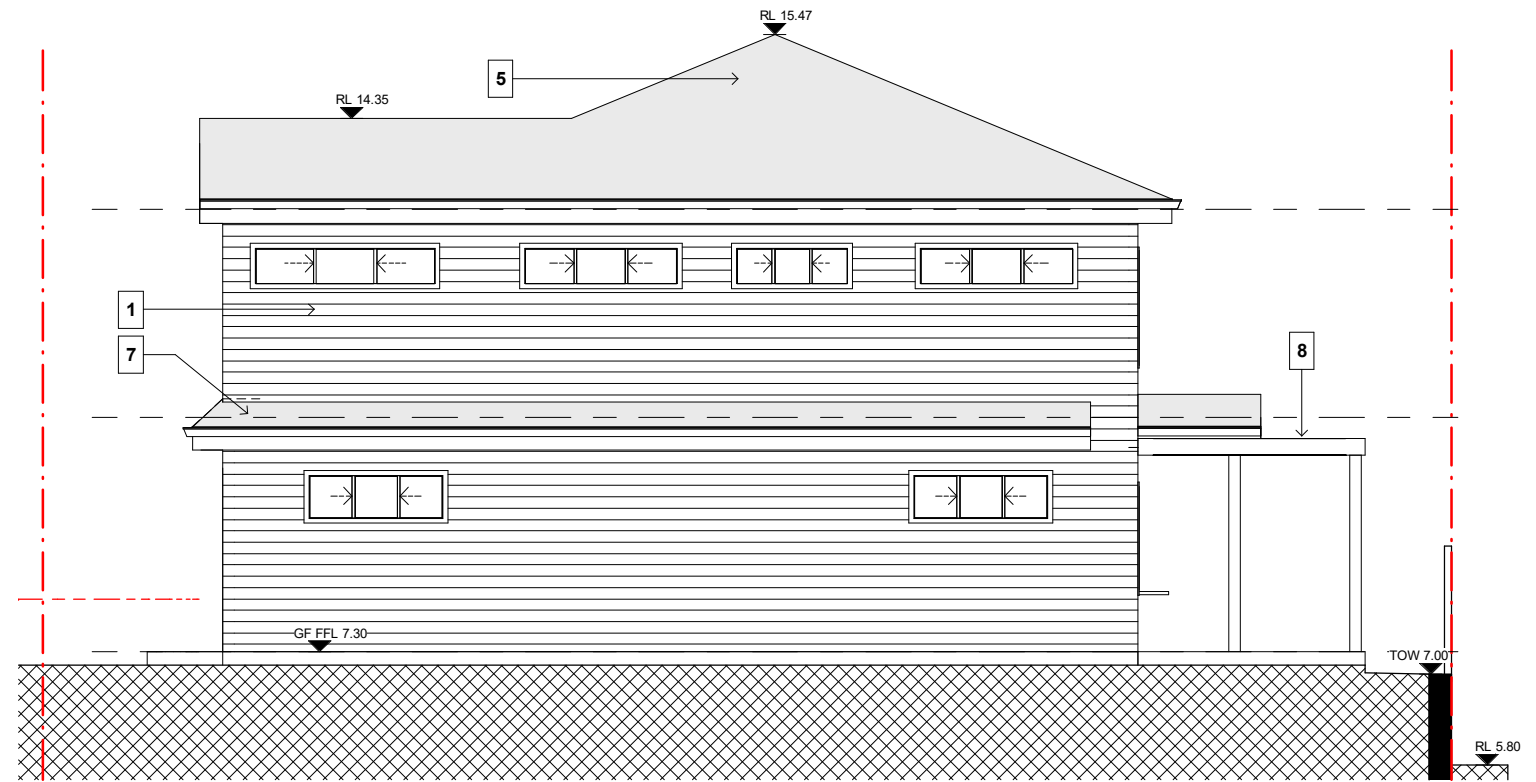

2 LOT 08 ELEVATION NE
1 : 50

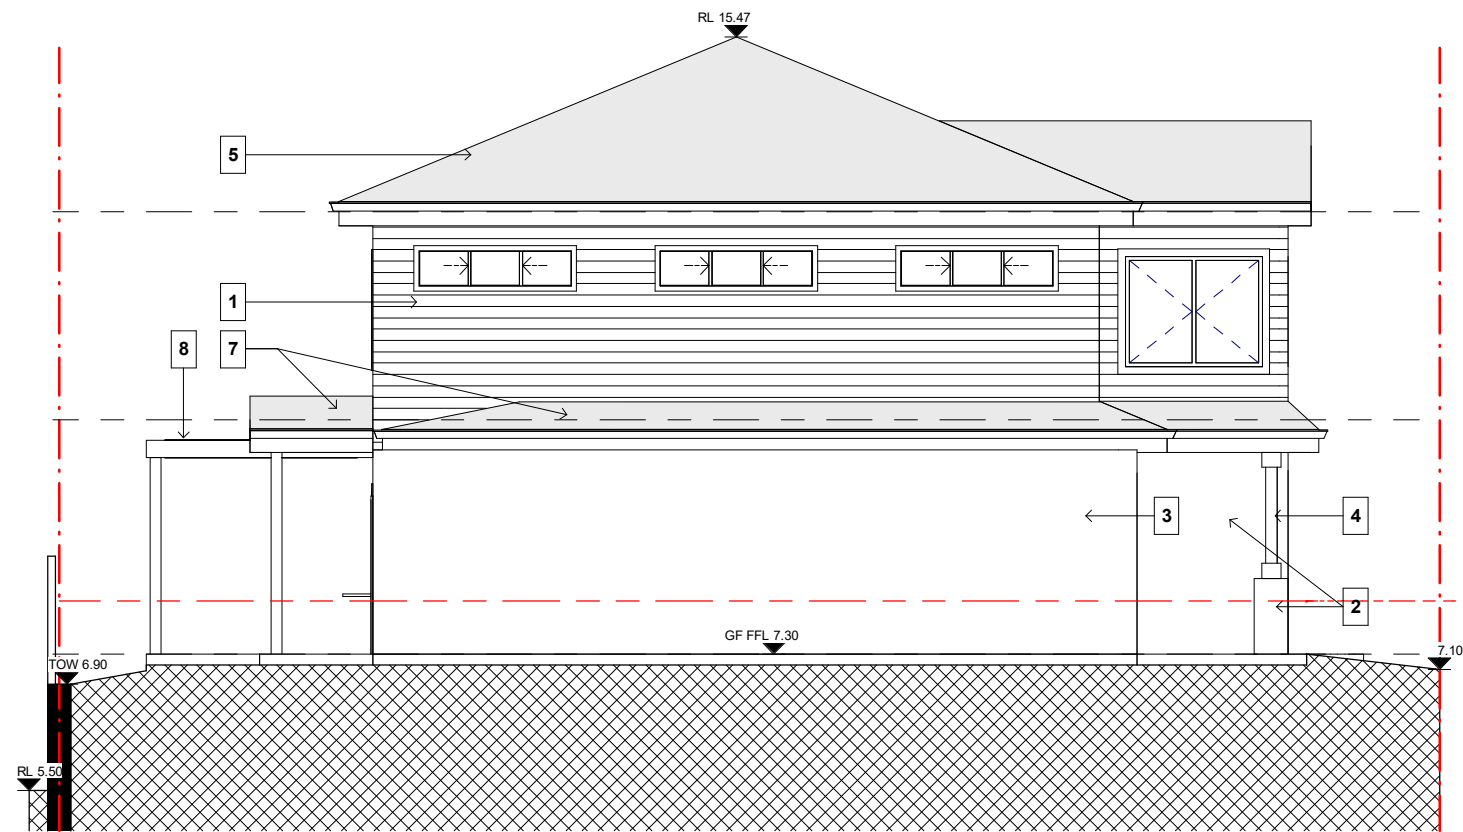

3 LOT 08 ELEVATION SW
1 : 50



4 LOT 08 ELEVATION NW
1 : 50

- 1 - WARM COLOUR WEATHERBOARD CLADDING
- 2 - STONE CLADDING
- 3 - WARM COLOUR RENDER WALL
- 4 - PAINTED TIMBER POST
- 5 - METAL ROOF
- 6 - PANEL LIFT GARAGE DOOR
- 7 - METAL ROOF - LIGHT COLOUR
- 8 - LOUVRED PERGOLA

Date	REV	Description
27/05/22	A	FOR DA LODGEMENT

All plans and drawings are copyright of RISE PROJECTS Pty Ltd.
Any attempt in using or reproducing or copying the same, wholly or in part, without prior written permission from RISE will result in legal proceeding.



ADDRESS:
57/6-8 Herbert Street, St Leonards NSW 2065
PH: (02) 8094 1209
ABN: 79 160 683 929
WEBSITE: www.riseprojects.com.au

DRAWN BY: G.P. CHECKED: A.S.



ADDRESS:
LOT 08 - 53B
WARRIEWOOD ROAD,
WARRIEWOOD

VIEW:

ELEVATIONS

JOB No:	RP 225	NORTH:
SCALE:	A1/ 1 : 50	
DATE:	27/05/22	
DW No:	DA08.03.2	REV:
		A

BN 30/Warriewood - 53B Warriewood ROAD, CENTRAL PT

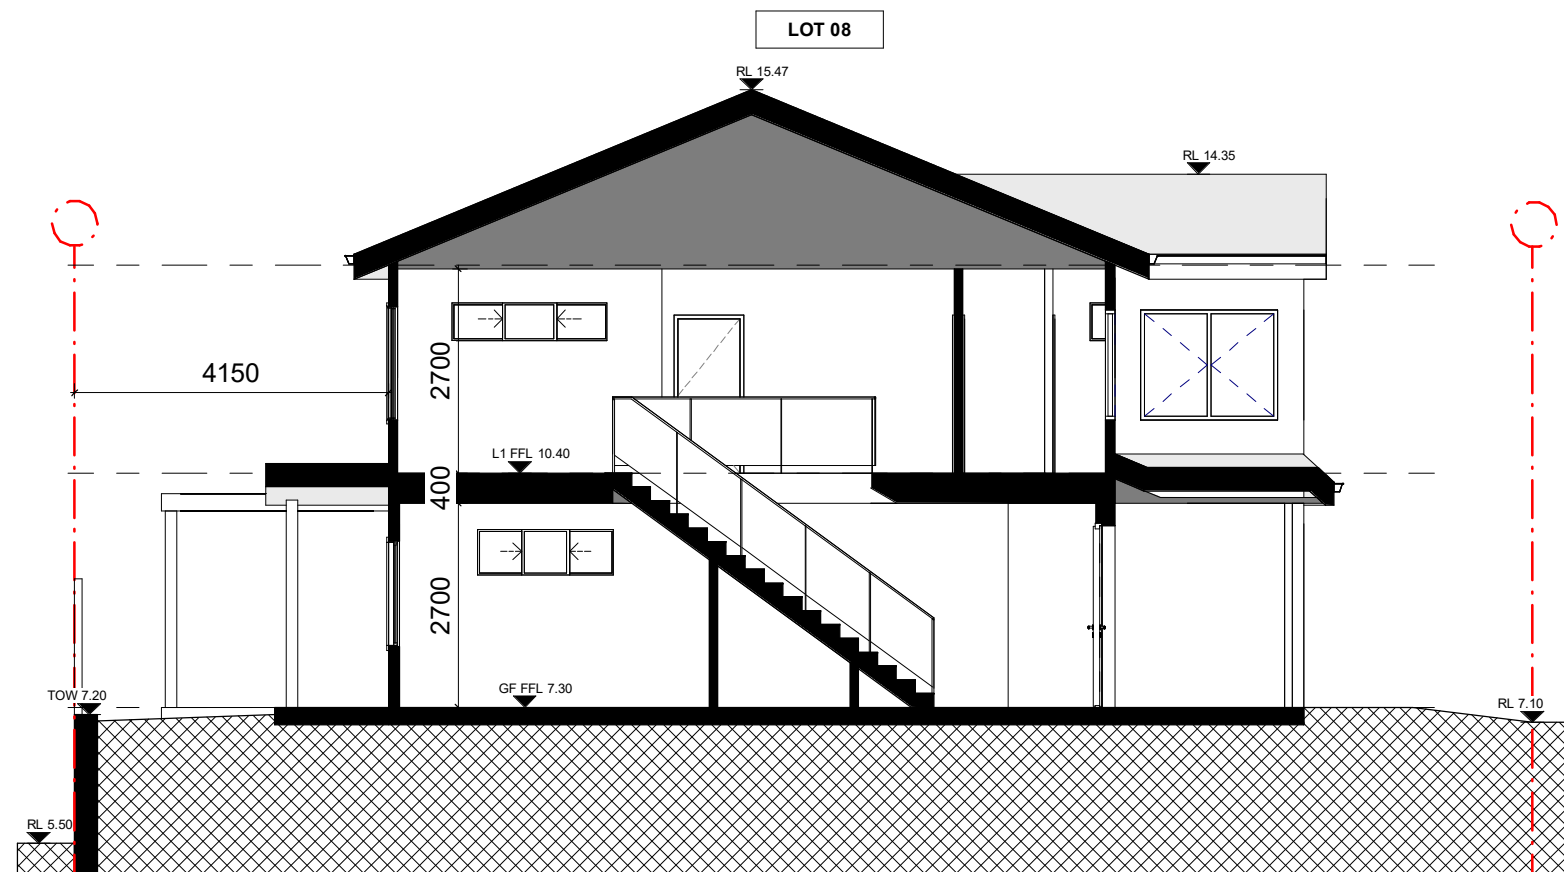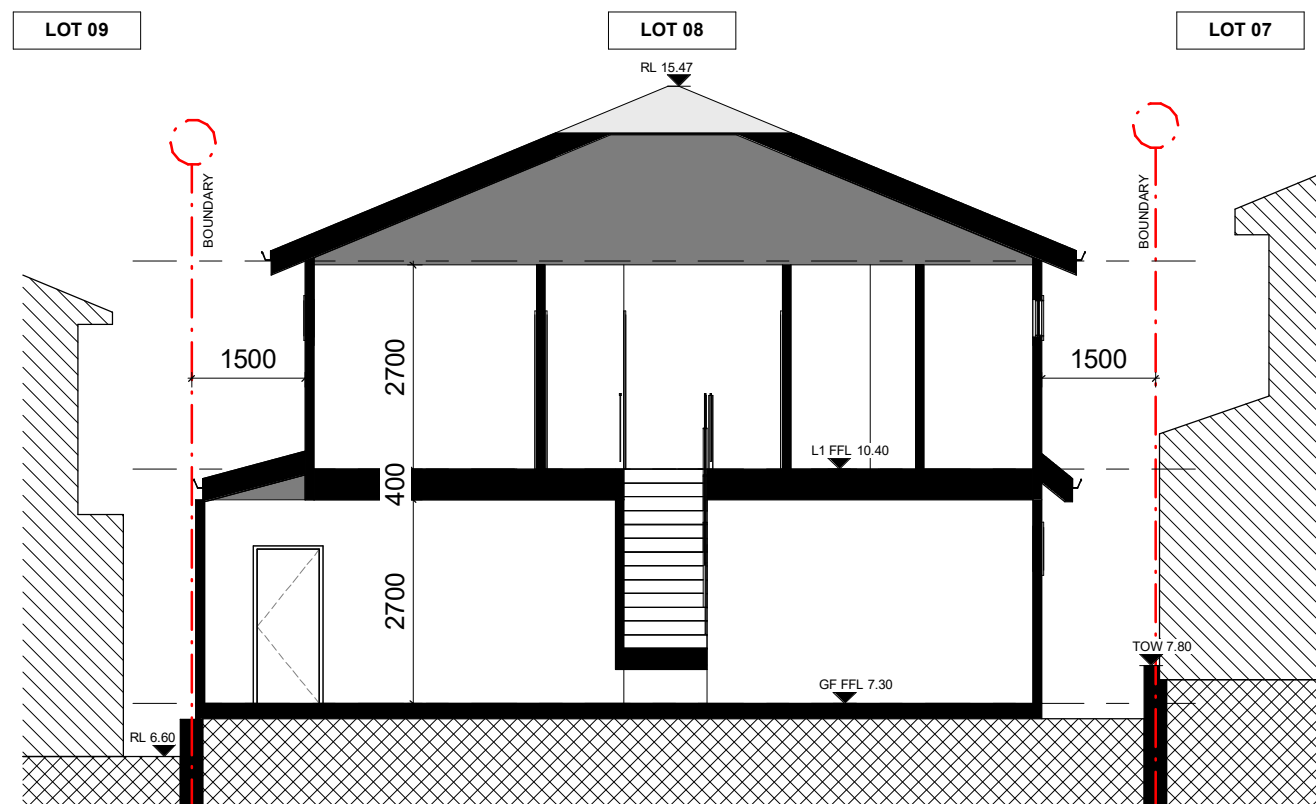[illegible]

27/05/22	A	FOR DA LODGEMENT
Date	REV	Description
All plans and drawing are copyright of RISE PROJECTS Pty Ltd. Any attempt in using or reproducing or copying the same, wholly or in part, without prior written permission from RISE will result in legal proceedings.		



ADDRESS:
57/6-8 Herbert Street, St Leonards NSW 2065

PH: (02) 8094 1209
ABN: 79 160 683 929
WEBSITE: www.riseprojects.com.au








DRAWN BY: G.P | CHECKED: A


ADDRESS:
LOT 08 - 53B
WARRIEWOOD ROAD,
WARRIEWOOD

VIEW:


SECTIONS

JOB No : RP 225	NORTH:
SCALE : A1/ 1 : 50	
DATE: 27/05/22	

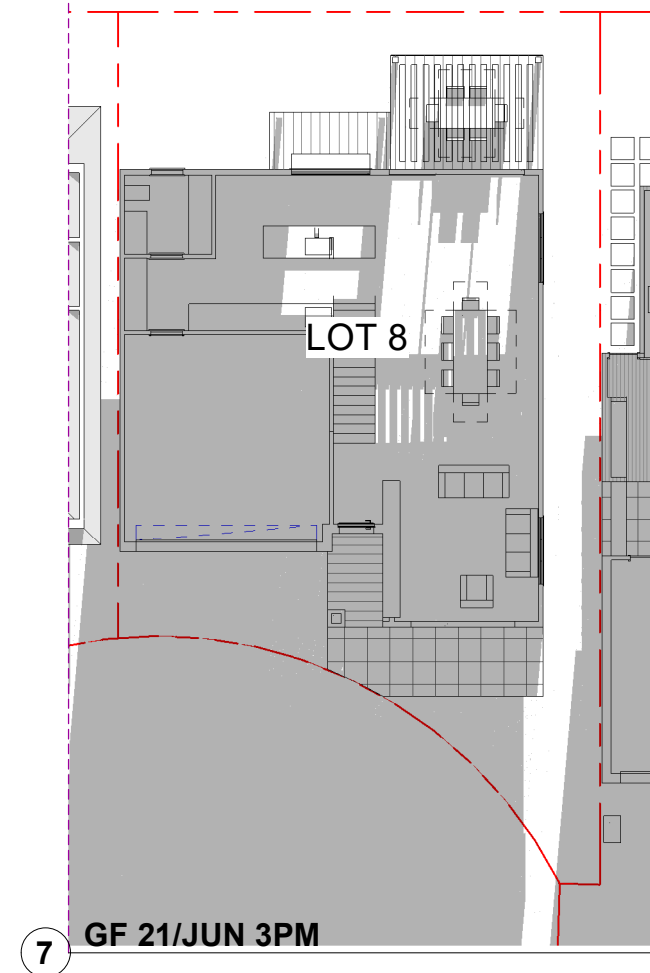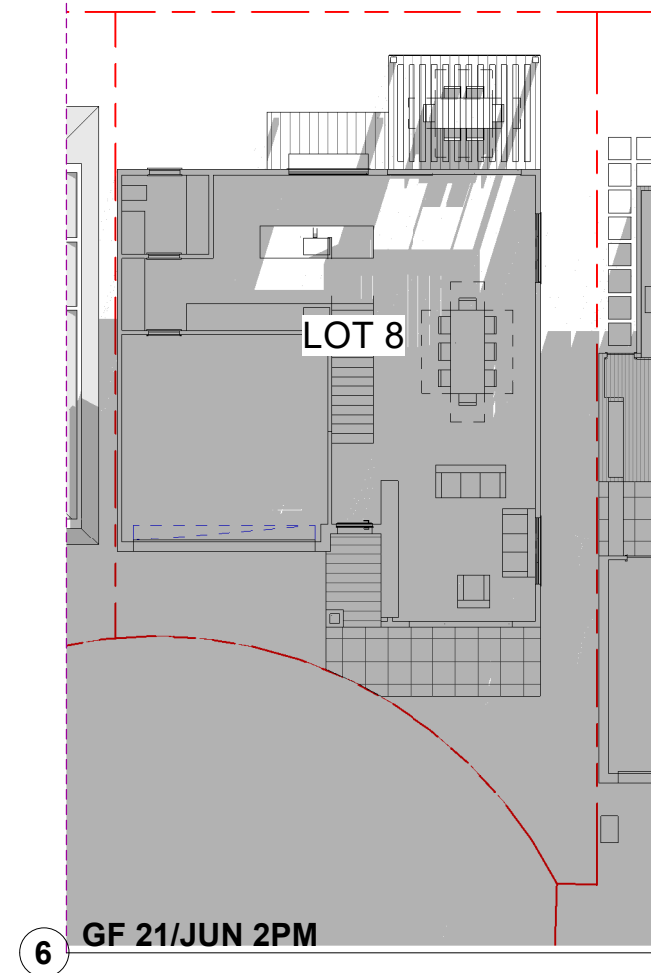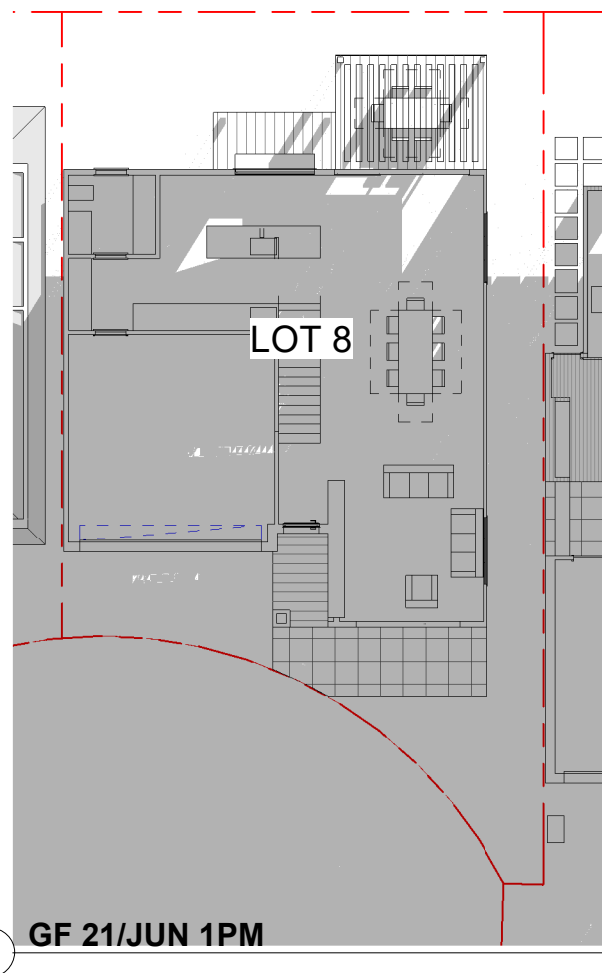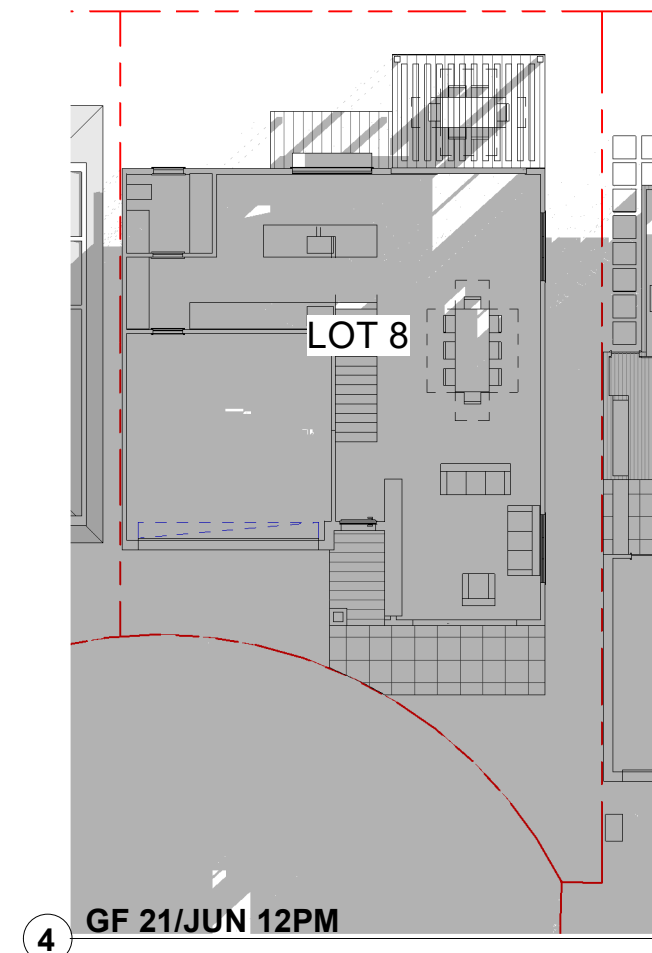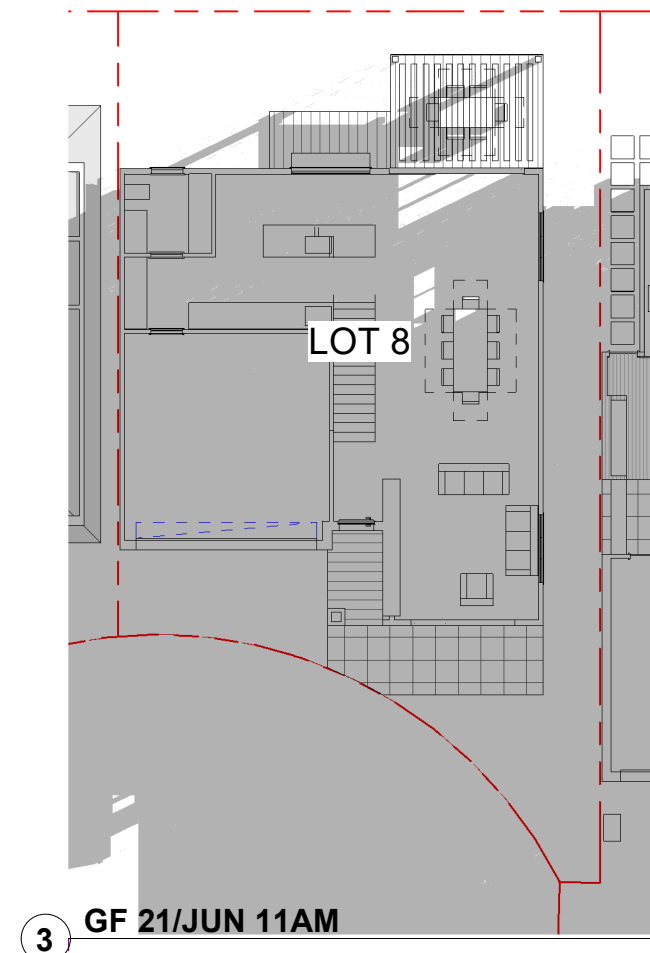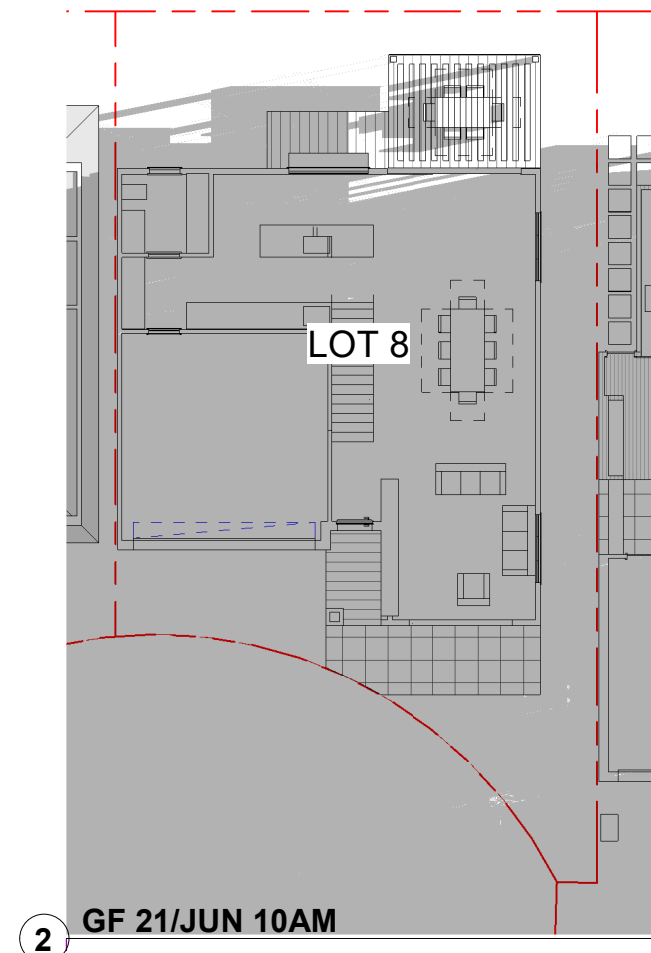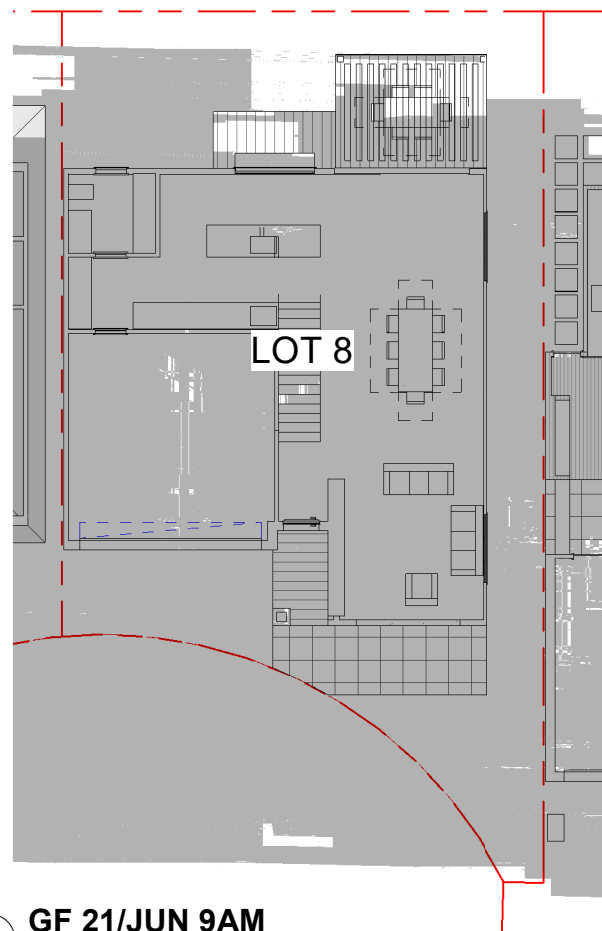
[illegible]

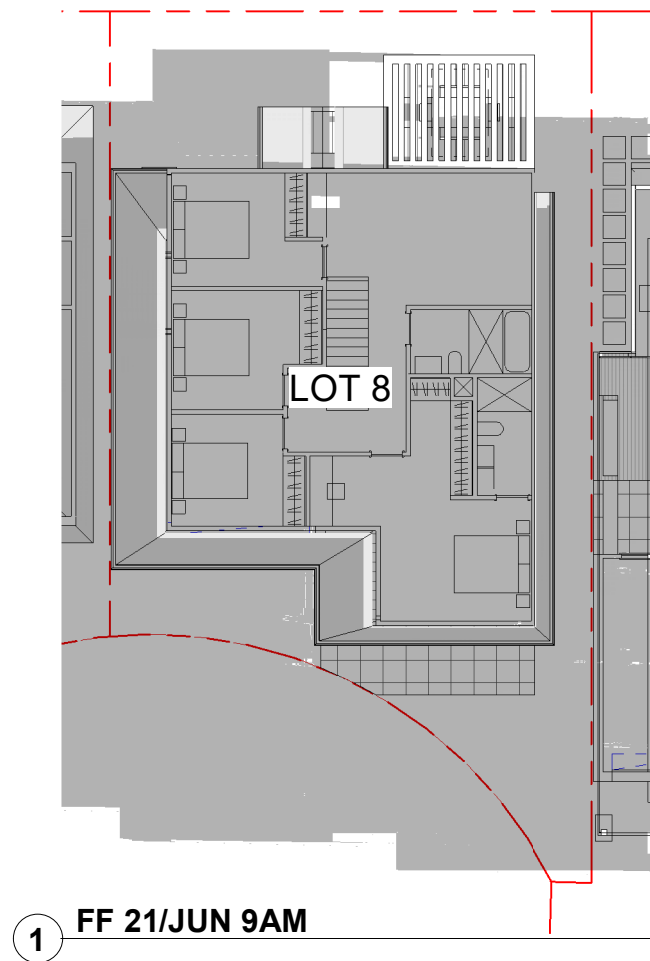


1 FF 21/JUN 9AM

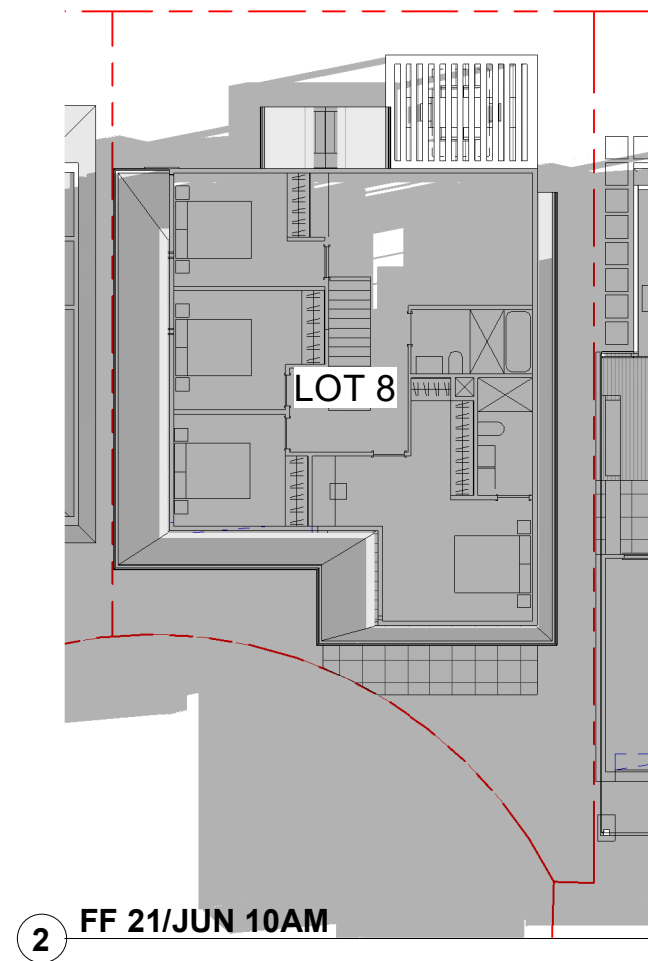


2 FF 21/JUN 10AM

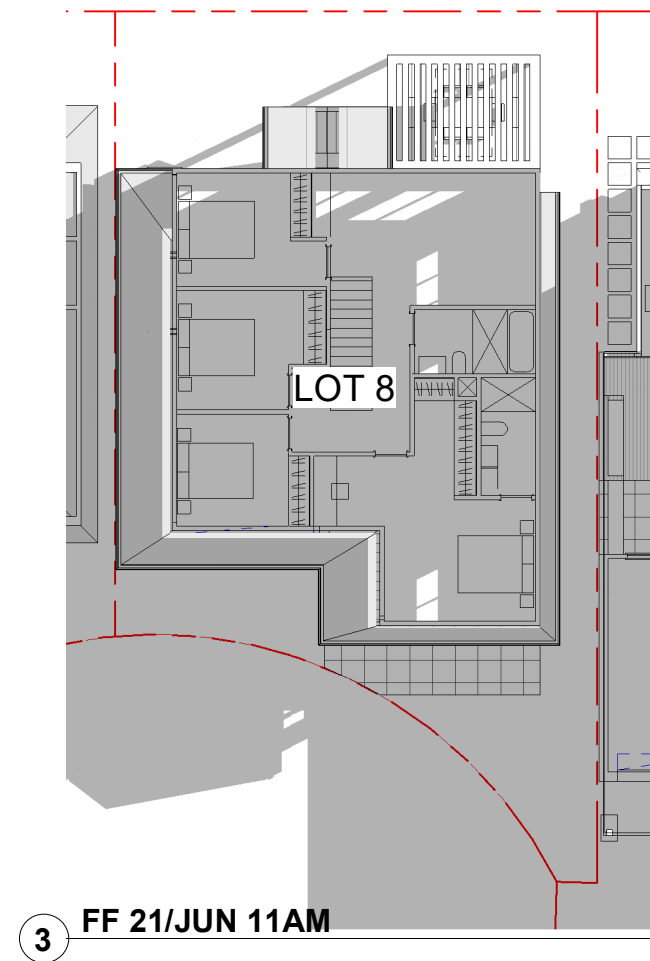


3 FF 21/JUN 11AM

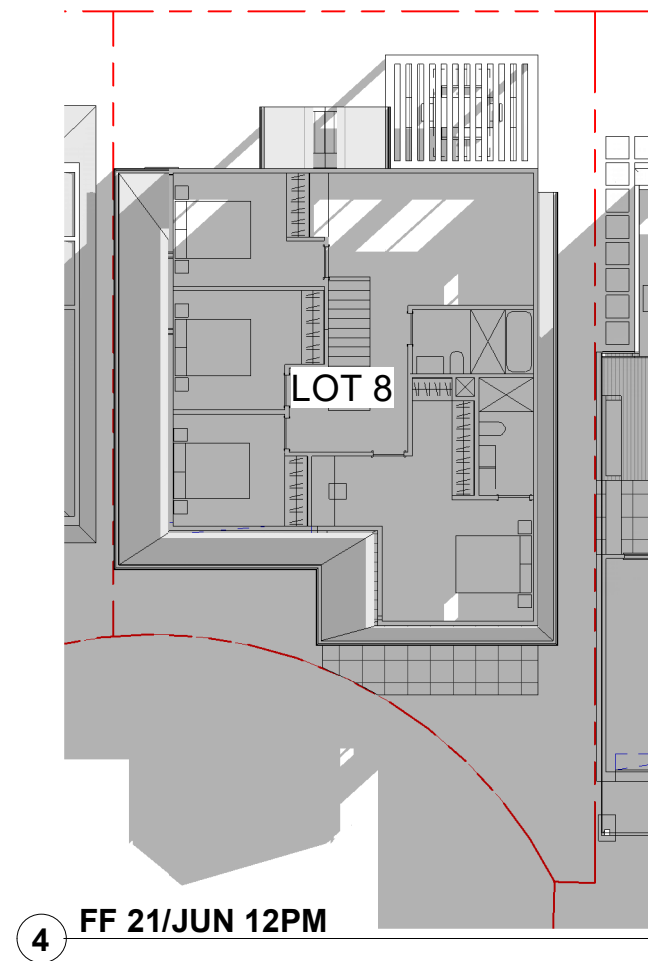


4 FF 21/JUN 12PM

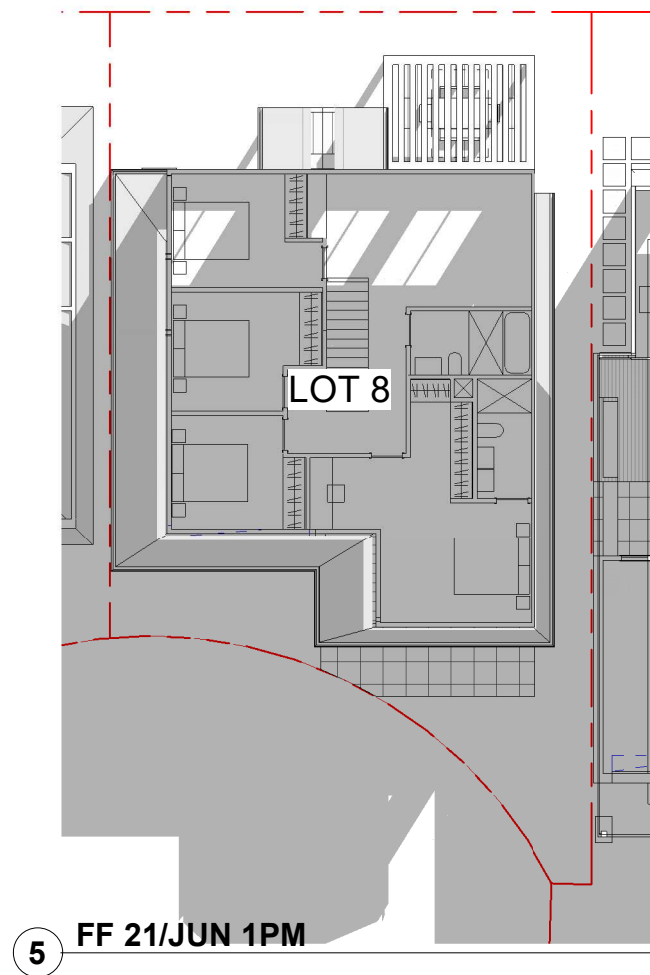

5 FF 21/JUN 1PM

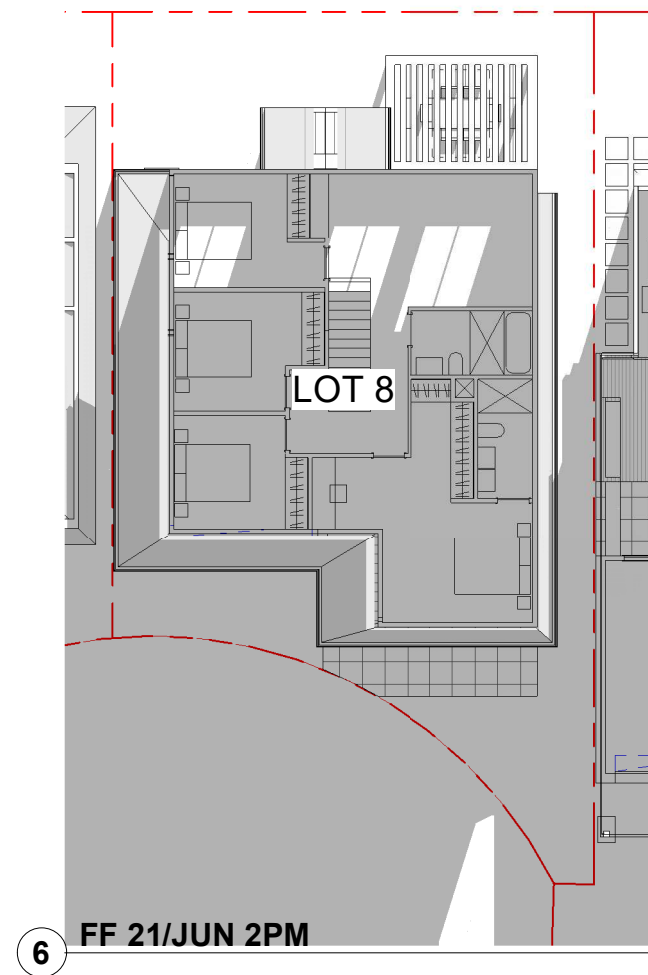


6 FF 21/JUN 2PM

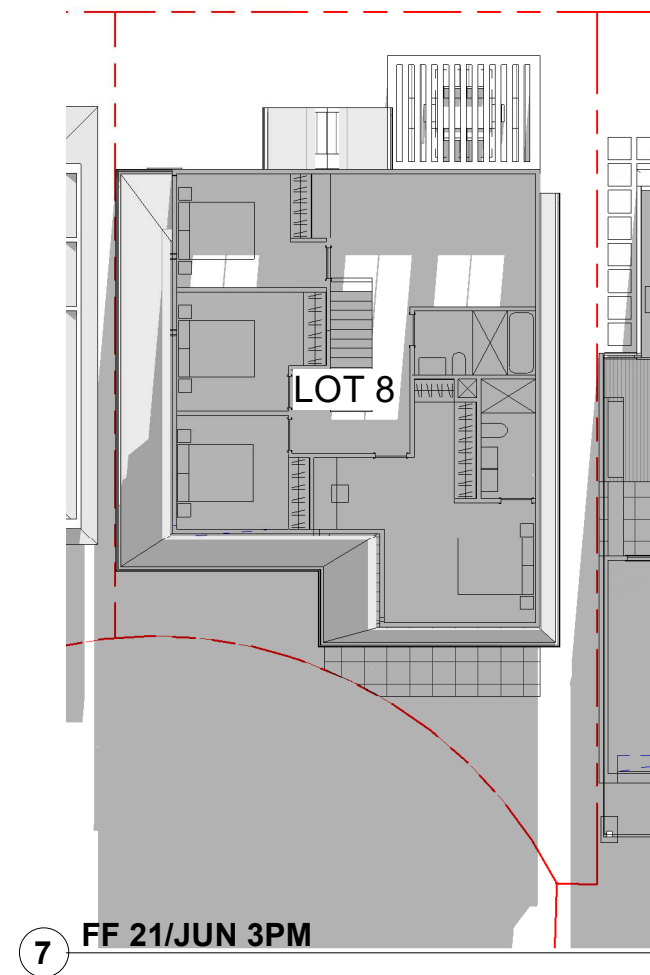

7 FF 21/JUN 3PM

	</
--	--	----

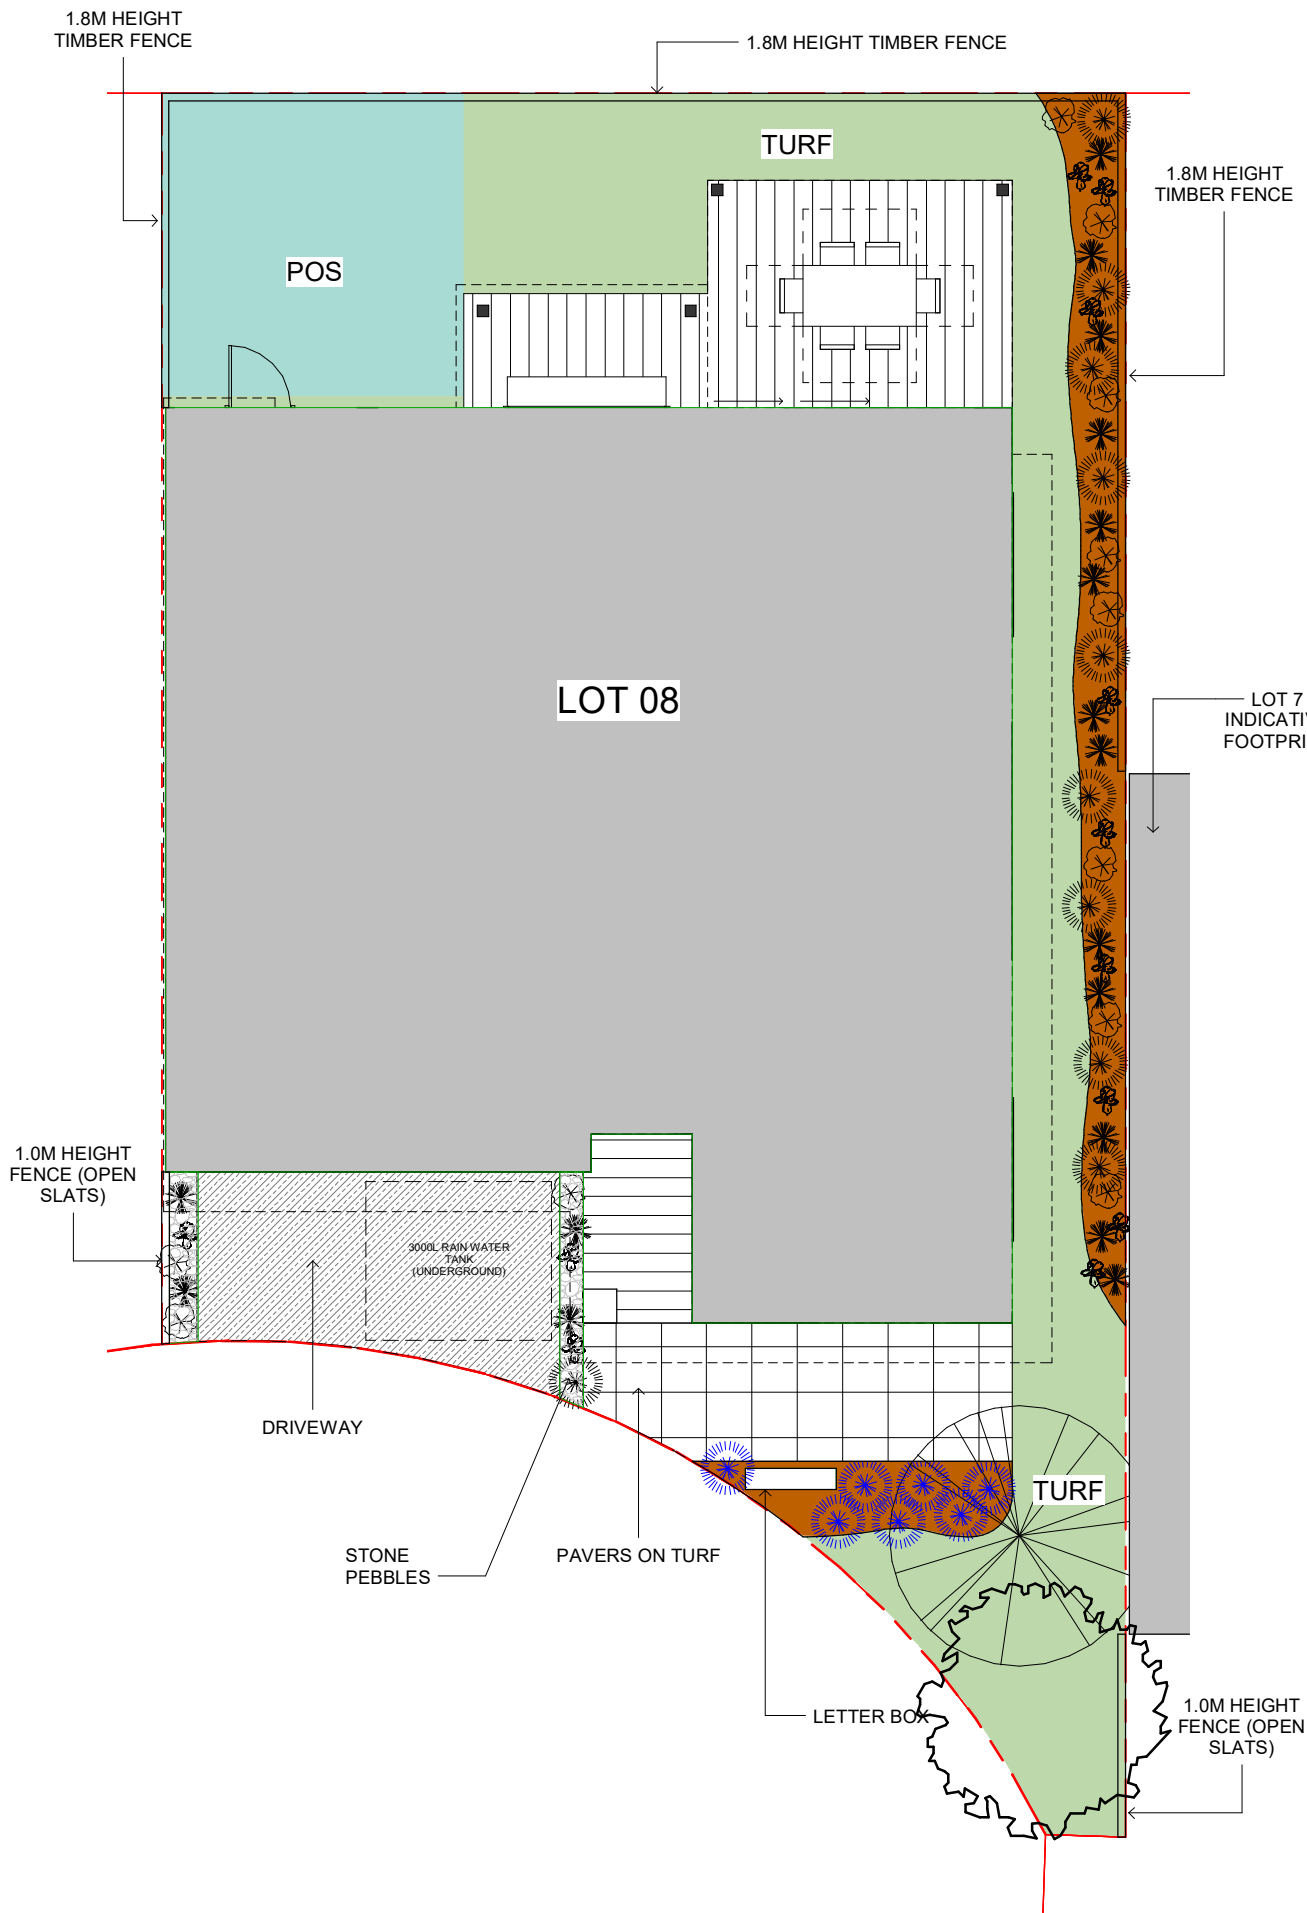

LOMANDRA 'SMALL CULTIVARS'



DIANELLA CAERULEA




CARPOBROTUS GLAUDESCENS



DILLWYNIA RETORTA



WHITE STONE PEBBLES

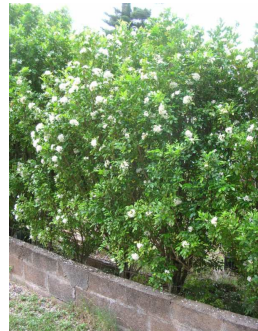

MURRAYA PANICULATA



INDICATIVE PAVERS ON TURF



1.8M HEIGHT TIMBER FENCE



ANGOPHORA FLORIBUNDA



CERATOPETALUM GUMIFERA



1.0M HEIGHT TIMBER FENCE (OPEN SLATS)



INDICATIVE LETTER BOX

LEGEND

DRIVEWAY	
TURF	
MULCH	
PROPOSED BUILDING	
PAVERS ON TURF	
HARD PAVING	
STONE PEBBLES	
ANGOPHORA FLORIBUNDA	
CERATOPETALUM GUMMIFERA	
MURRAYA PANICULATA	
LOMANDRA 'SMALL CULTIVARS'	
DIANELLA CAERULEA	
CARPOBROTUS GLAUDESCENS	
DILLWYNIA RETORTA	

Date	REV	Description
27/05/22	A	FOR DA LODGEMENT

All plans and drawings are copyright of RISE PROJECTS Pty Ltd.
Any attempt in using or reproducing or copying the same, wholly or in part, without prior written permission from RISE will result in legal proceeding.



ADDRESS:
57/6-8 Herbert Street, St Leonards NSW 2065
PH: (02) 8094 1209
ABN: 79 160 683 929
WEBSITE: www.riseprojects.com.au

DRAWN BY: G.P. CHECKED: A.S.

ADDRESS:
**LOT 08 - 53B
WARRIEWOOD ROAD,
WARRIEWOOD**

VIEW:


LANDSCAPE PLAN

JOB No : RP 225	NORTH:
SCALE : A1/ 1 : 50	REV: A
DATE: 27/05/22	
DW No. DA08.06	


1 LANDSCAPE PLAN - LOT 08

1 : 50

LANDSCAPE SCHEDULE - LOT 08			
LOT NO.	LANDSCAPE	LOT AREA	%
LOT 08	83 m ²	237 m ²	35.13%

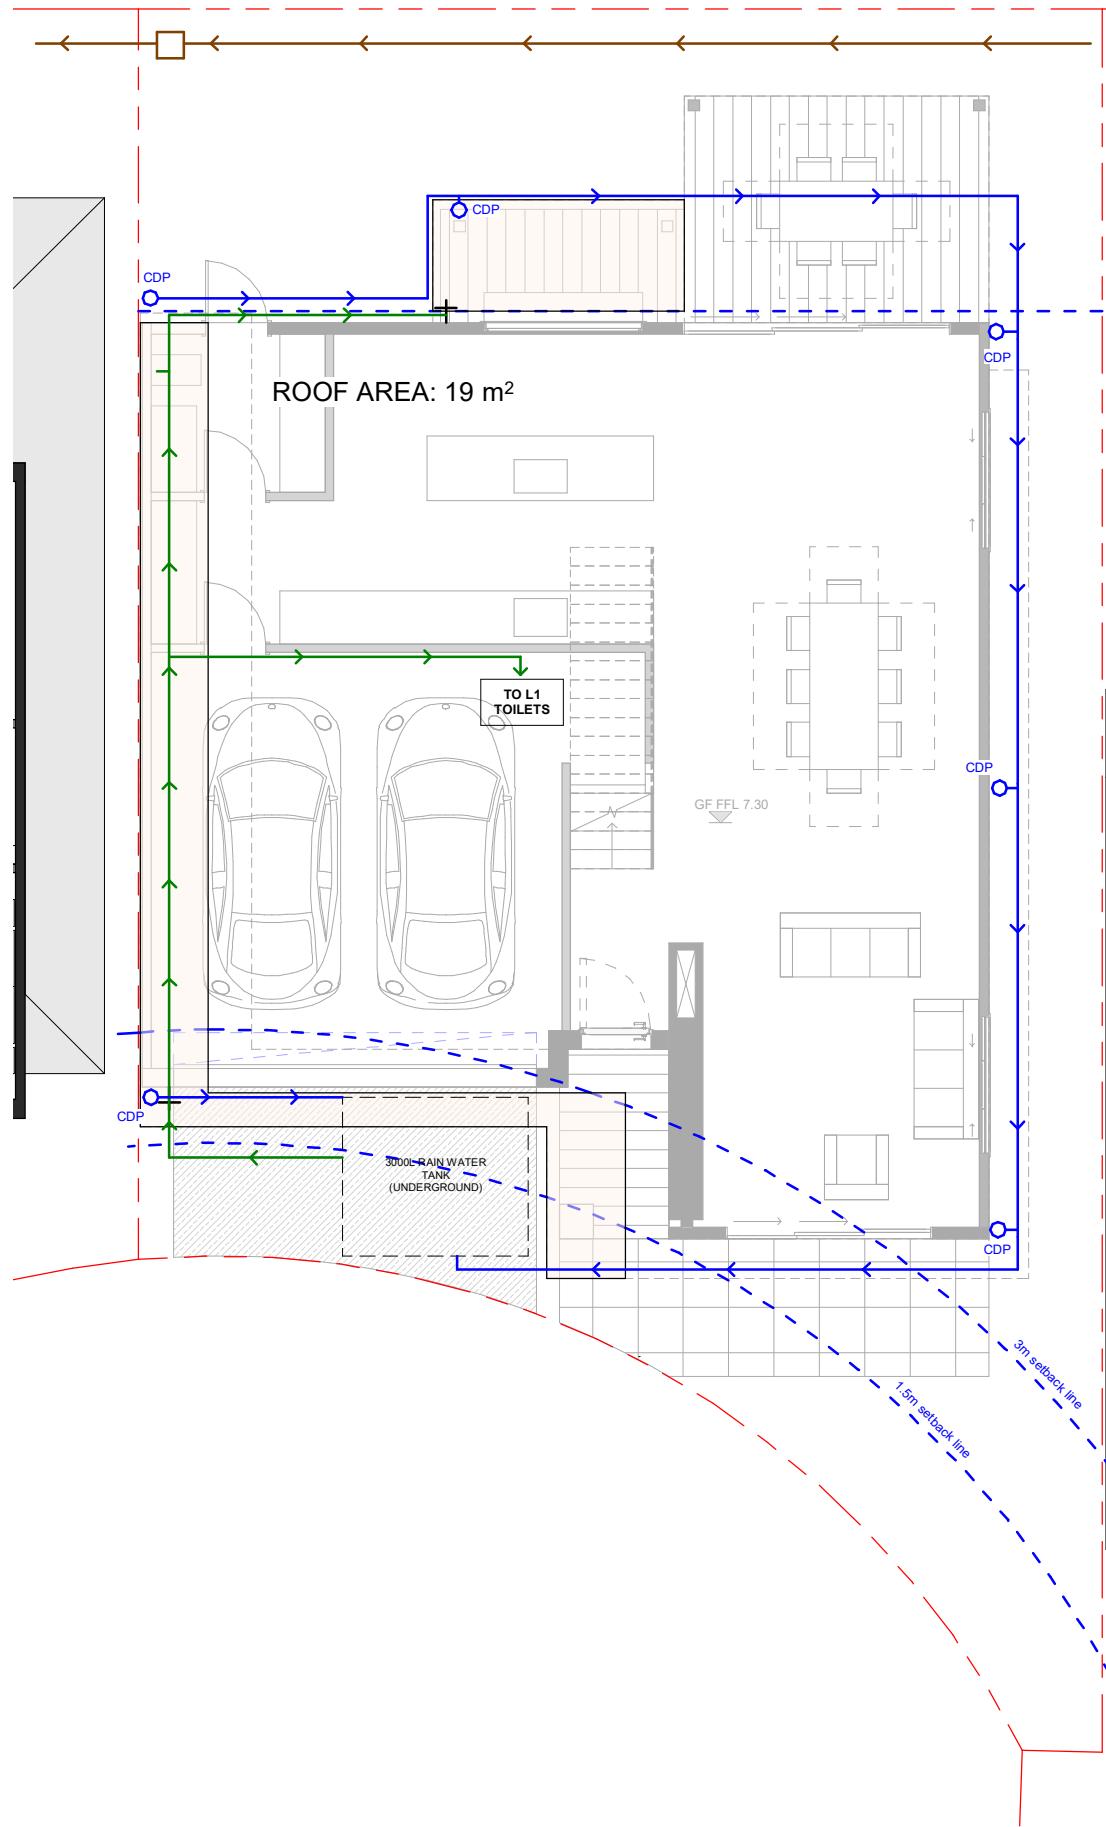

1 GROUND FLOOR
1 : 50

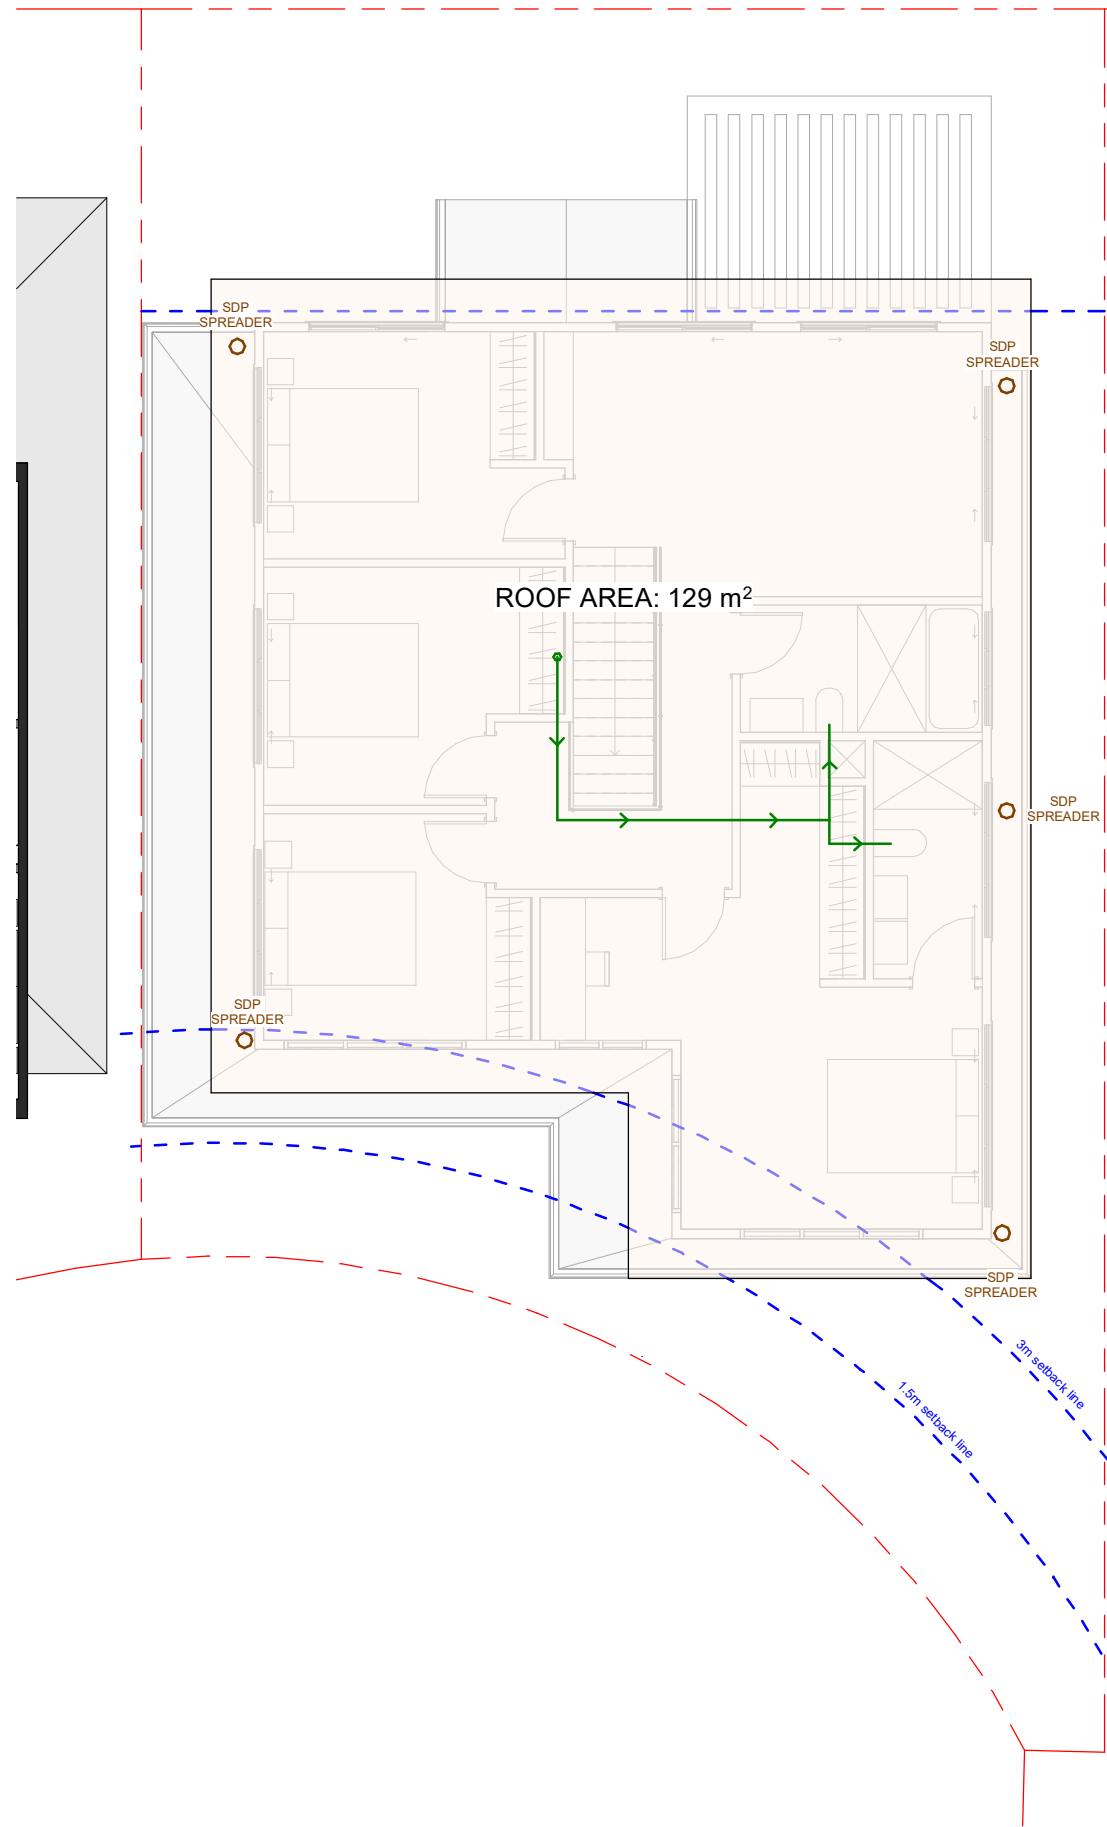

2 FIRST FLOOR
1 : 50

Date	REV	Description
27/05/22	A	FOR DA LODGEMENT

All plans and drawings are copyright of RISE PROJECTS Pty Ltd.
Any attempt in using or reproducing or copying the same, wholly or in part, without prior written permission from RISE will result in legal proceeding.



ADDRESS:
57/6-8 Herbert Street, St Leonards NSW 2065
PH: (02) 8094 1209
ABN: 79 160 683 929
WEBSITE: www.riseprojects.com.au

DRAWN BY: G.P. CHECKED: A.S.

ADDRESS:
LOT 08 - 53B
WARRIEWOOD ROAD,
WARRIEWOOD

VIEW:
STORMWATER
MANAGEMENT
PLANS

JOB No: RP 225
SCALE: A1/ 1 : 50
DATE: 27/05/22
DW No: DA08.07
NORTH:
REV: A