


BARRENJOEY ROAD

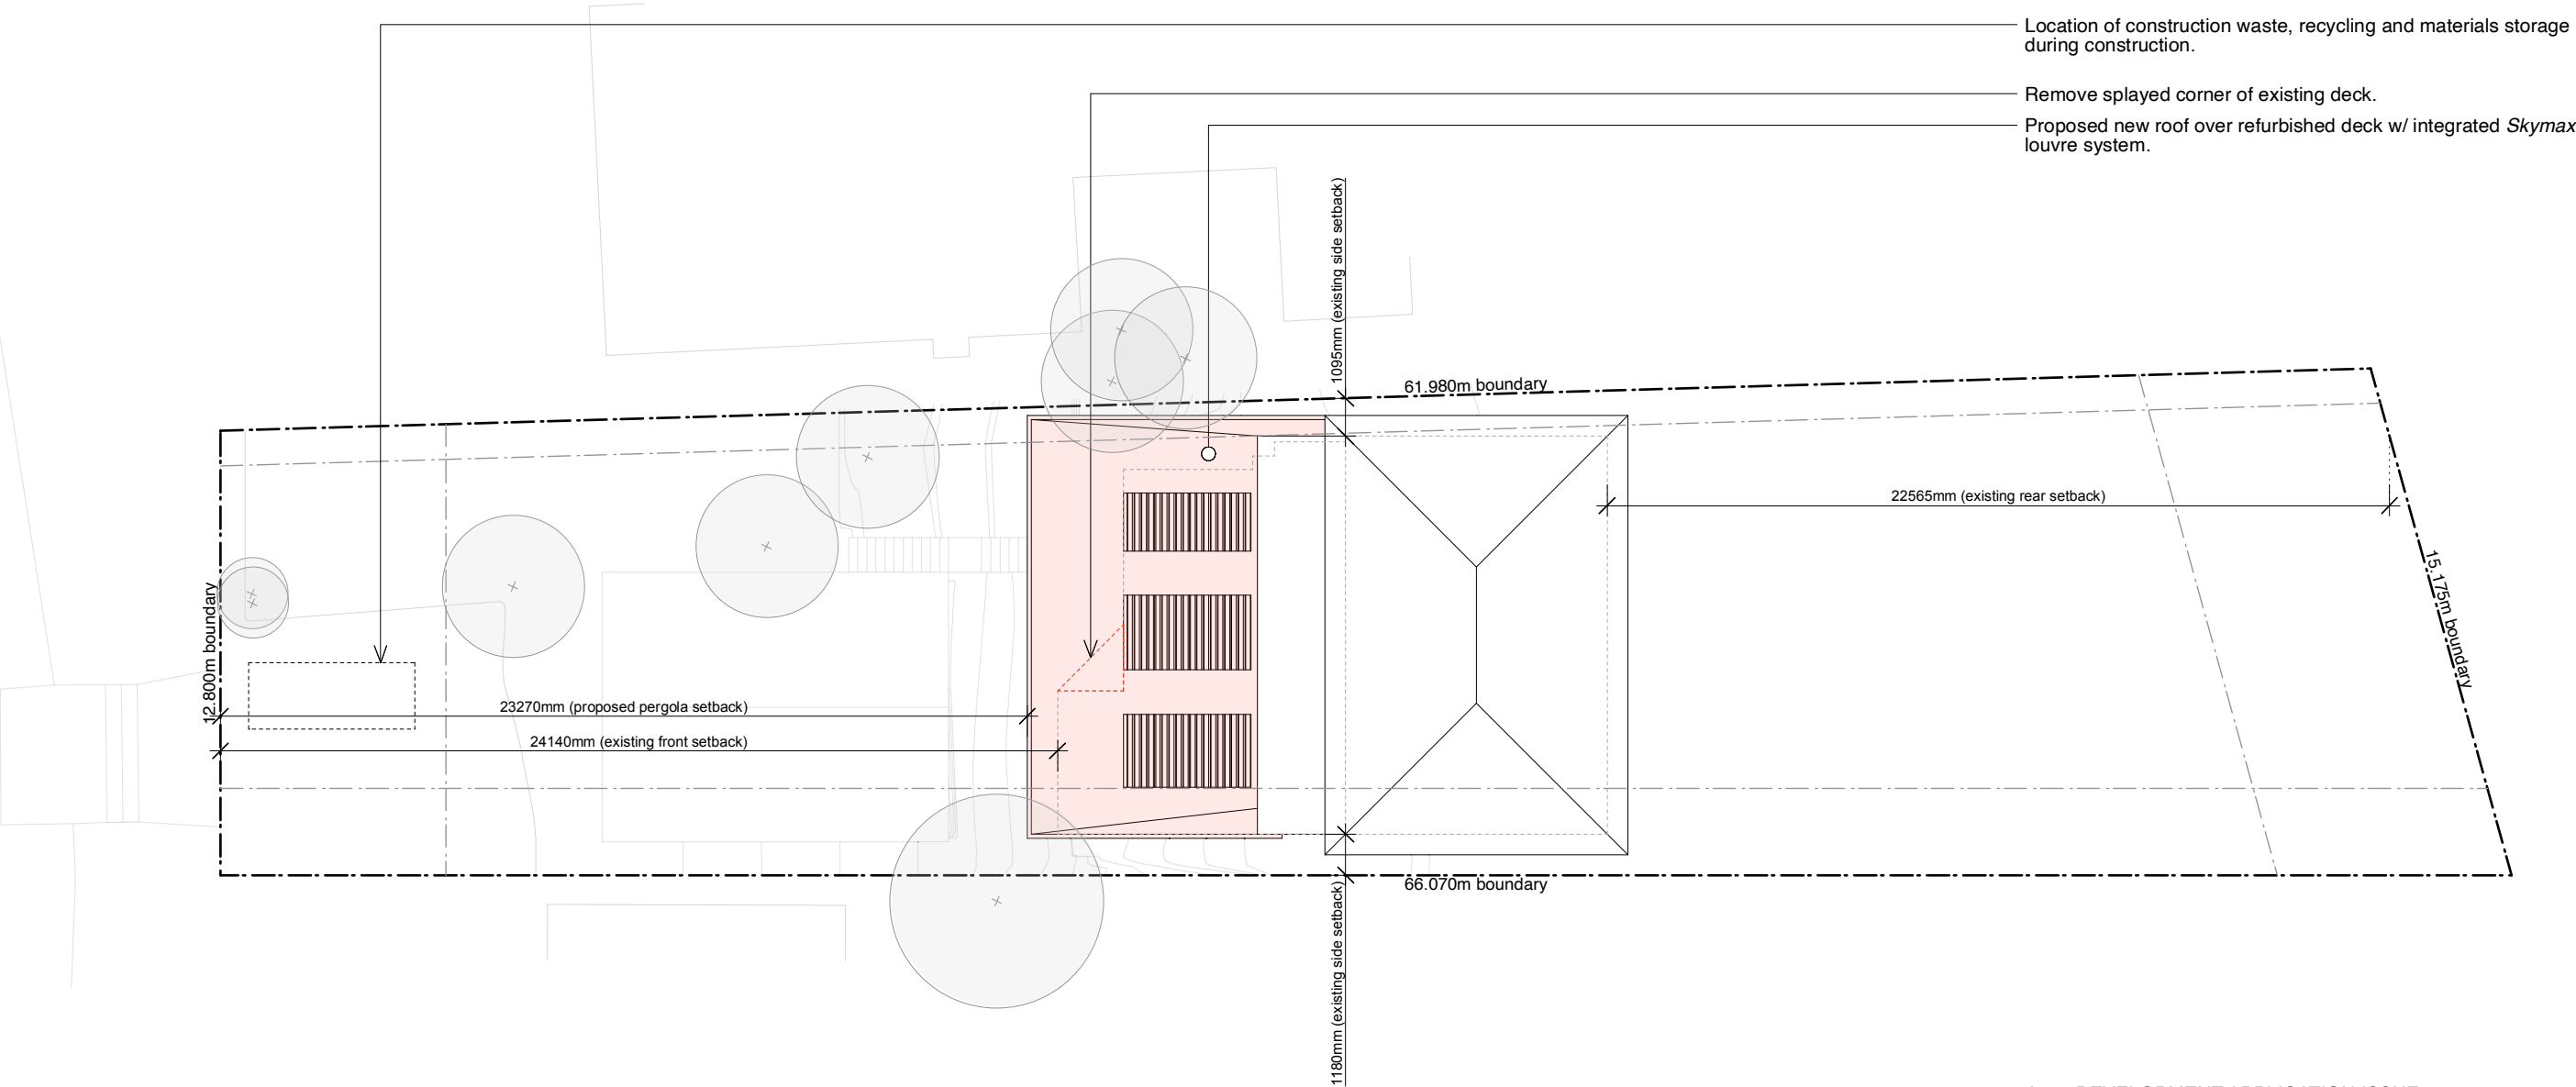

A	DEVELOPMENT APPLICATION ISSUE	05.08.25
P1	PRELIMINARY CONSULTANT ISSUE	24.07.25

AMENDMENTS

**LAURACOOK**  
Avalon Beach NSW AUSTRALIA . laura@lauracook.com.au . +614 04 189 231

**MESSENGER RESIDENCE**  
1126 BARRENJOEY ROAD, PALM BEACH (LOT 6B DP 13374)  
DEVELOPMENT APPLICATION

SITE/ROOF PLAN SCALE 1:200 @ A3	DRAWN LC	<b>DA.01(A)</b>
------------------------------------	-------------	-----------------