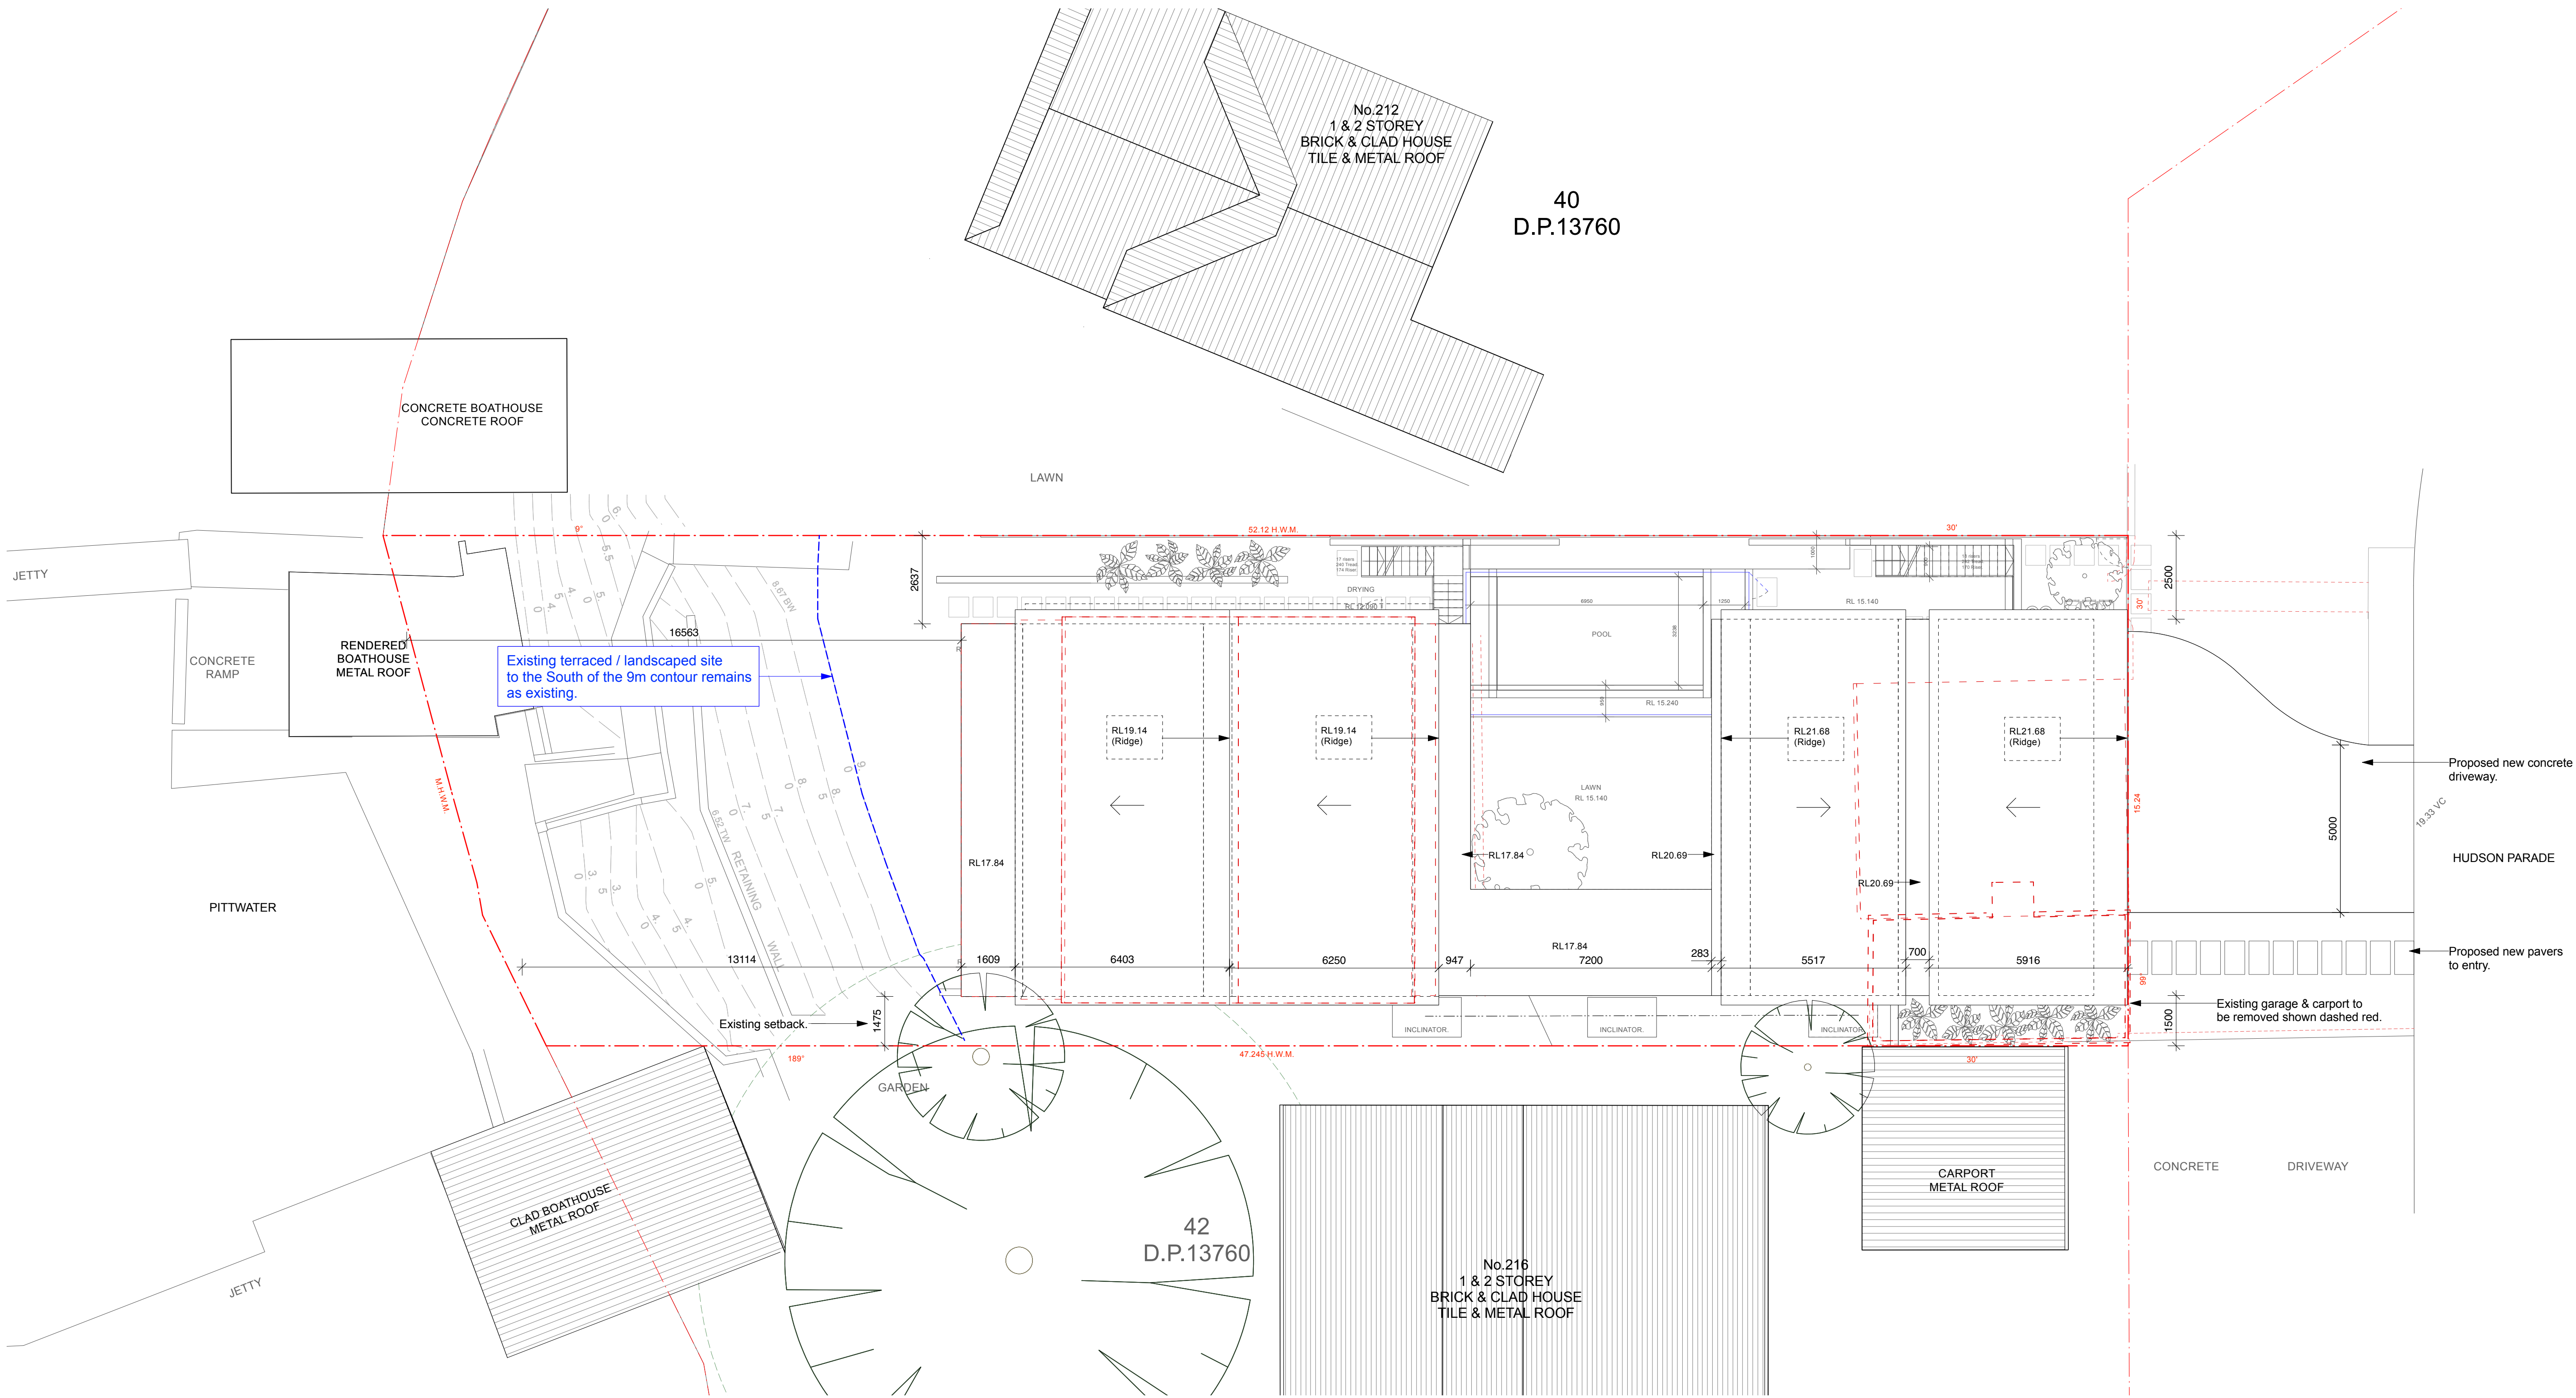






A	16/9/21	Issued for DA
Rev	Date	Note

TD	General Notes:	
By		

Reason For Issue:		
	Copyright : This design and drawings are not to be used or reproduced wholly or in part without written permission of Utz-Sanby Architects. All dimensions are given in millimetres. All dimensions are to be checked on site by the Builder. Do not scale off the drawing. Nominated Architect: Duncan Sanby Reg. No. 6227	

DA Site Plan / Roof Plan		
Alterations & Additions		
214 Hudson Parade, Clareville NSW 2107 -Northern Beaches Council-		
For Mr. Patrick & Mrs. Nicole Heller		

Suite 103, 506 Miller St PO Box 224, Cammeray 2062 T 02 9904 2315 E architects@utzsanby.com www.utzsanby.com			UTZ SANBY ARCHITECTS	
Project No.	Drawing No.	Rev No.		
2101	DA-00	A		
SCALE	Drawn By	Checked By		
1:100@A1	TD	DS		

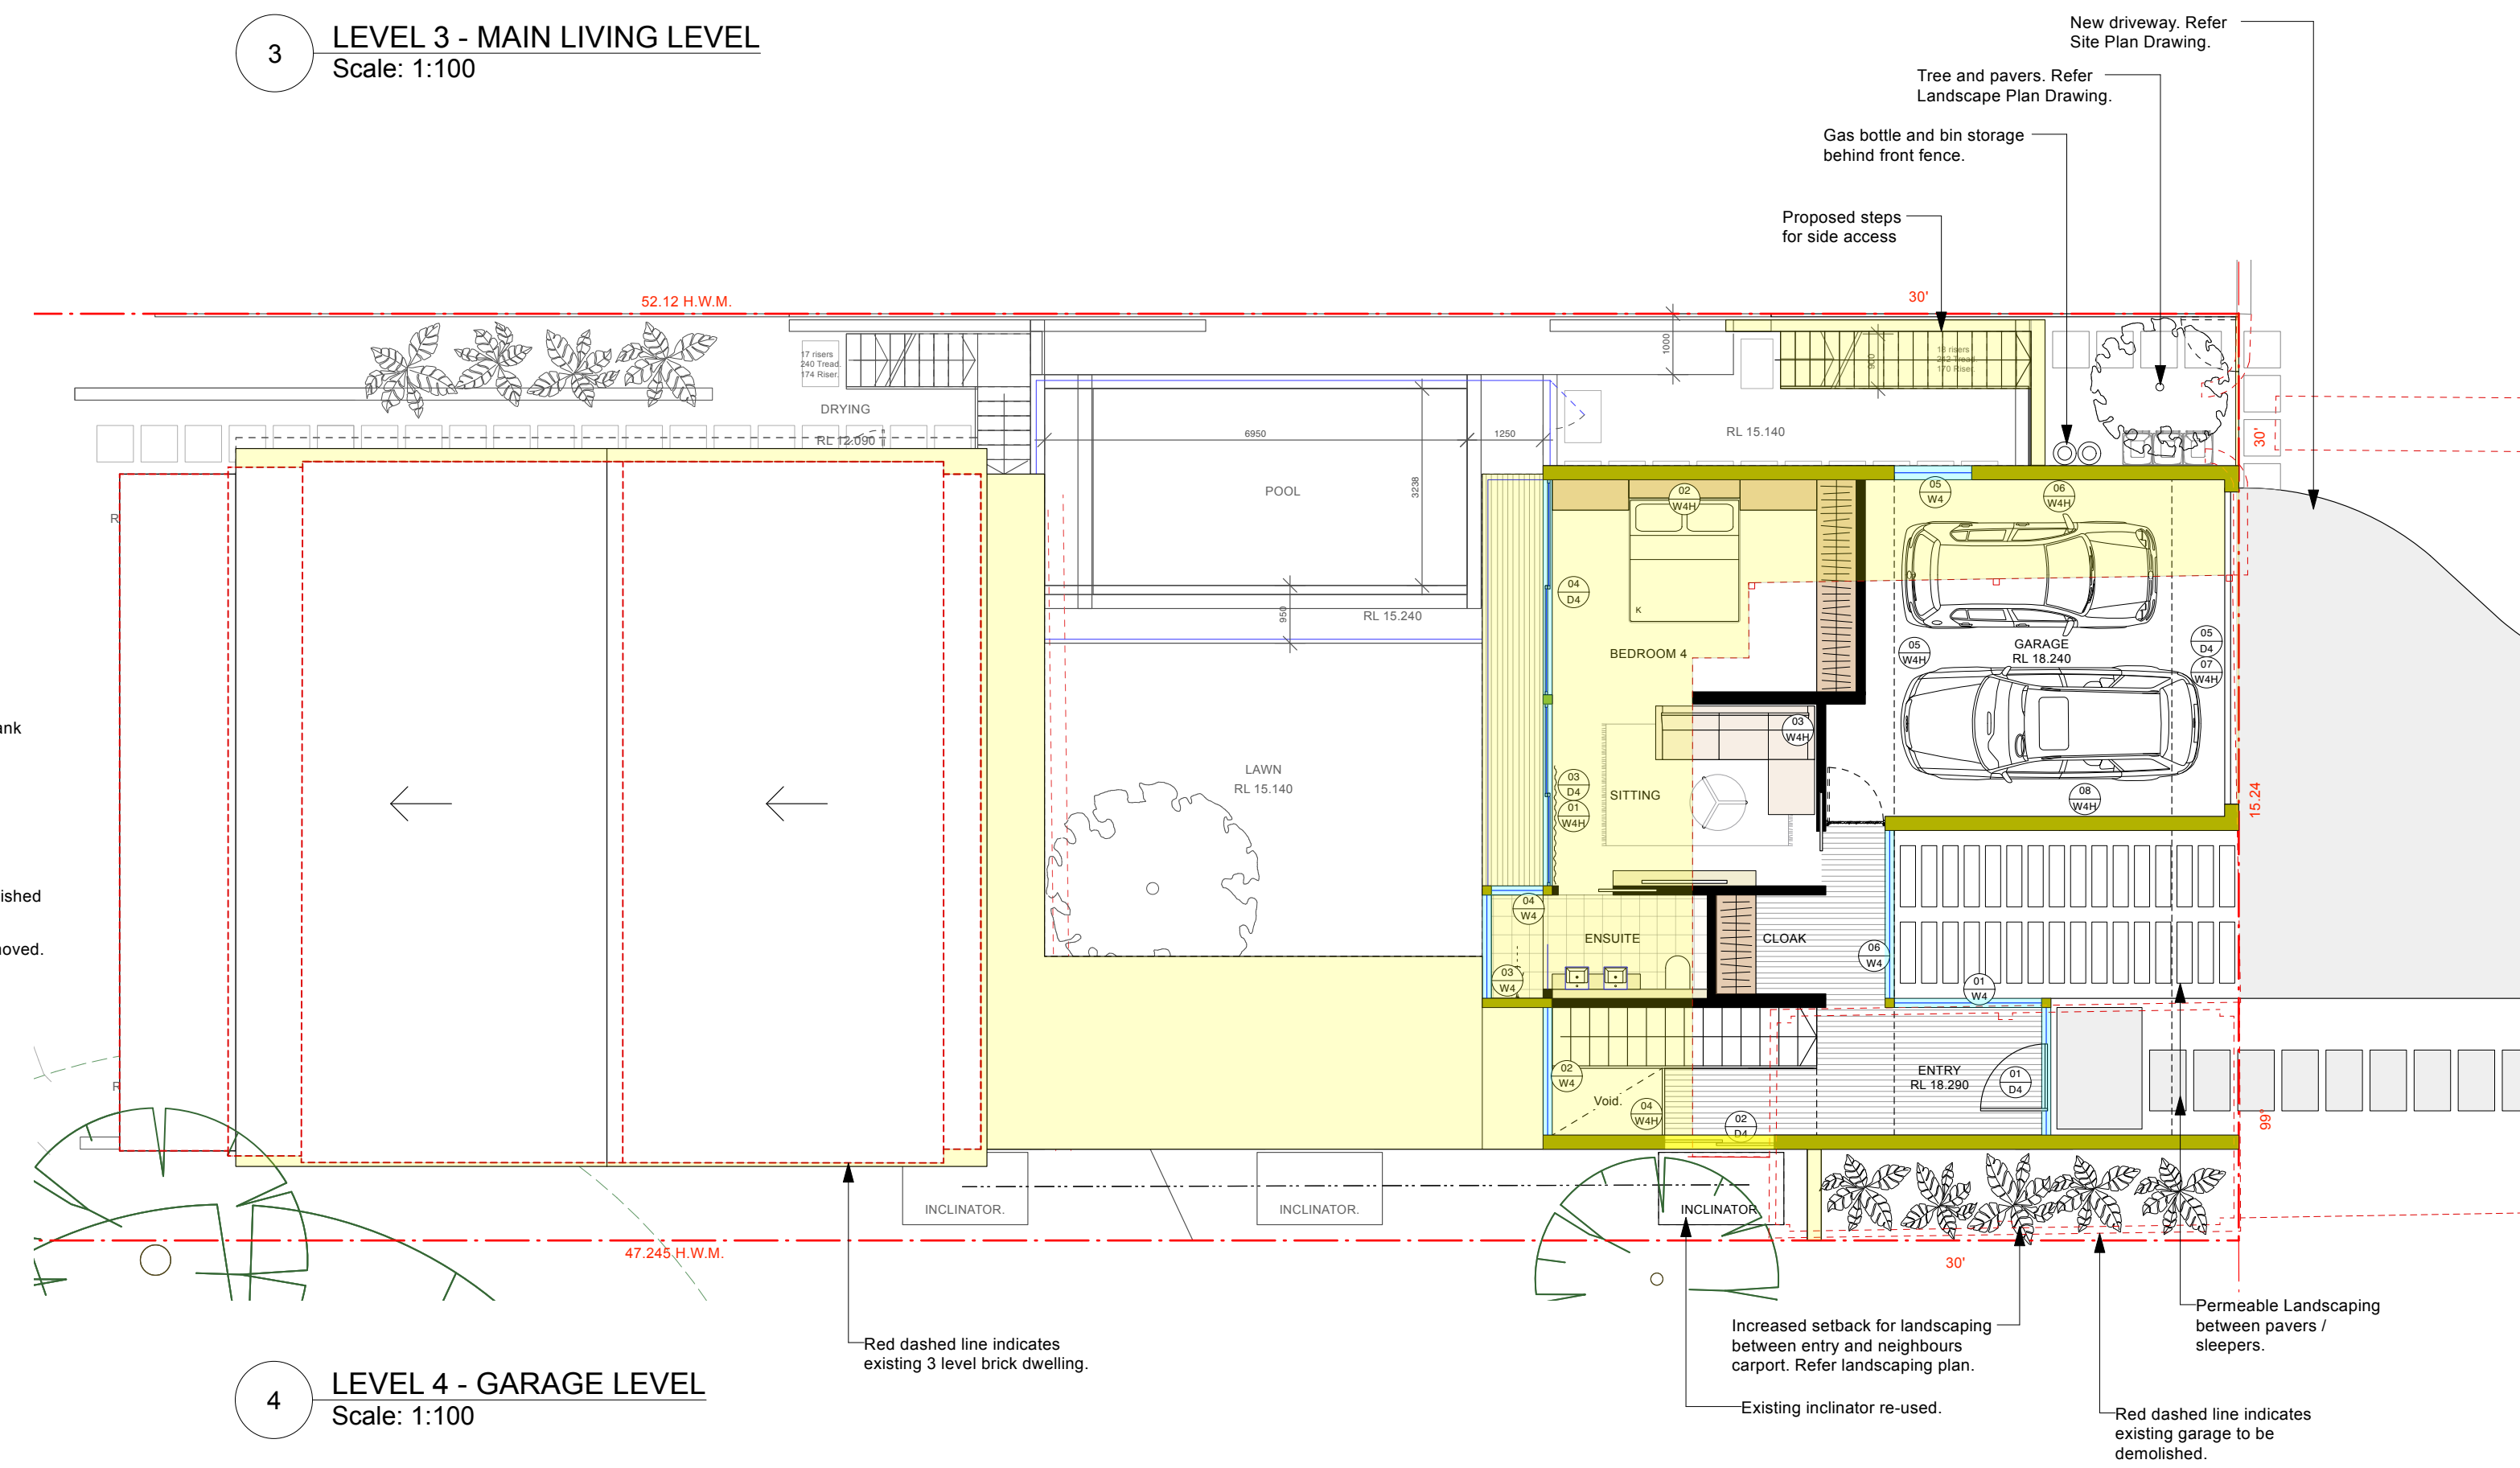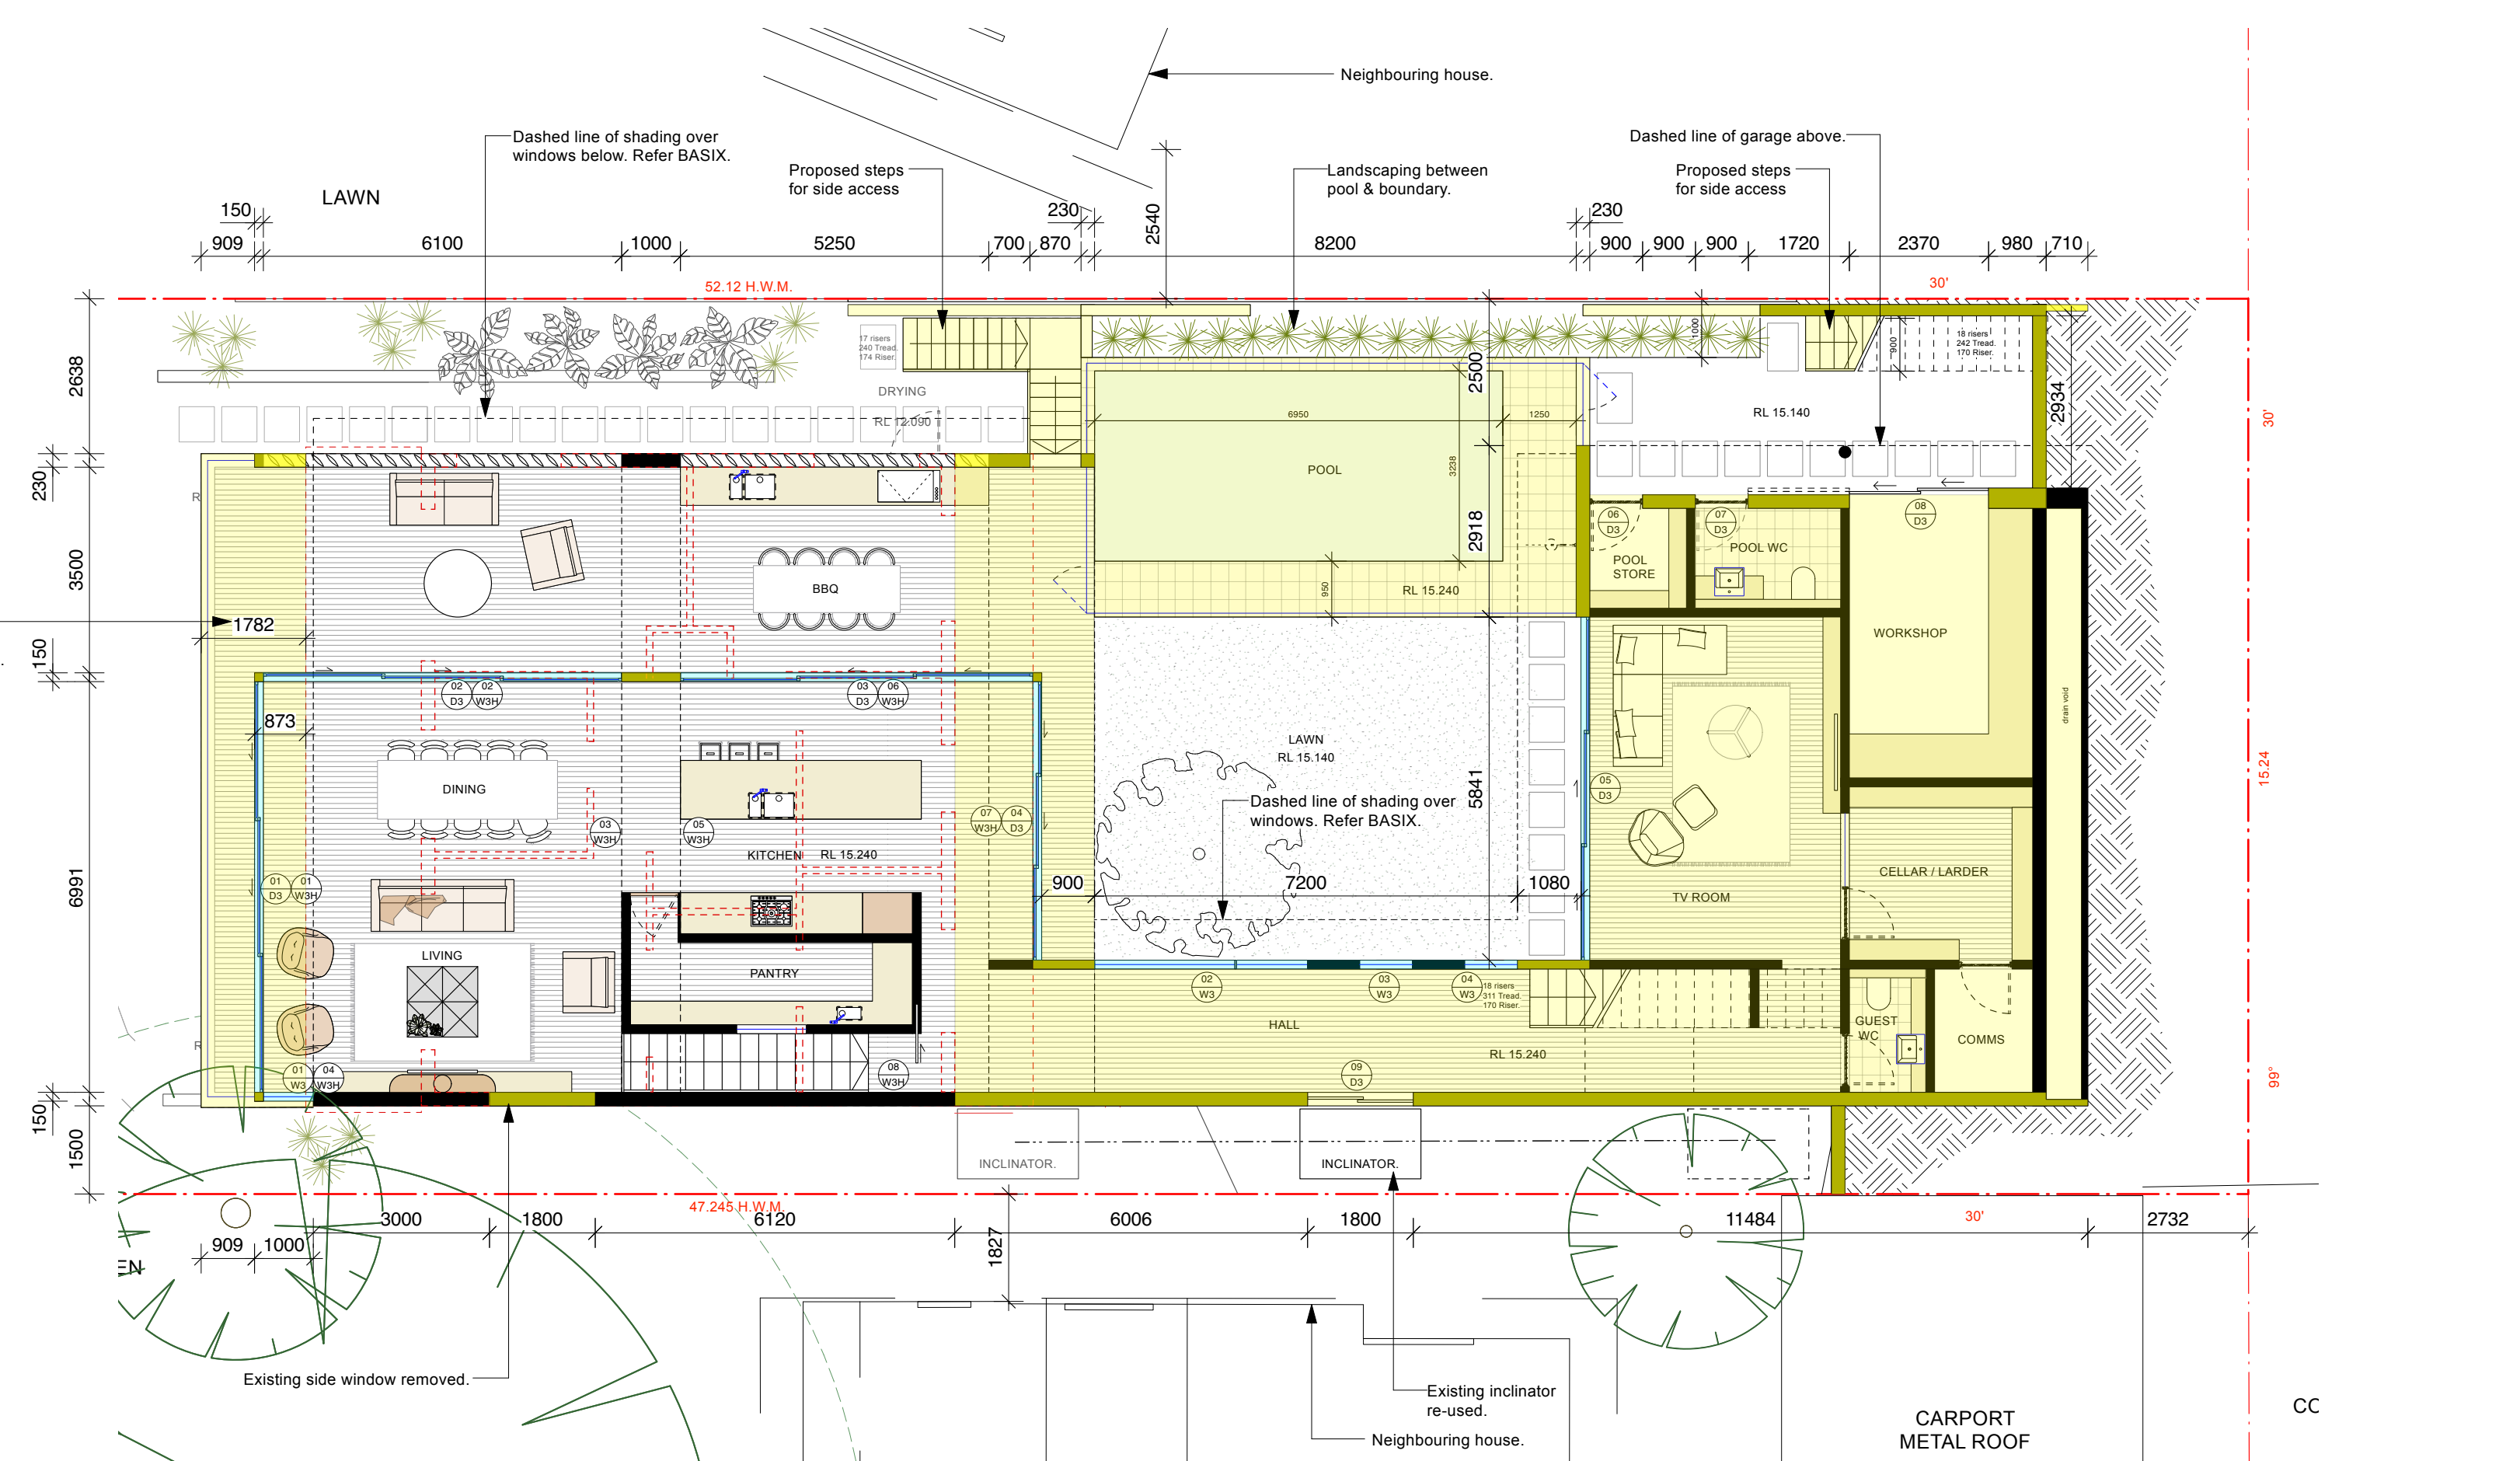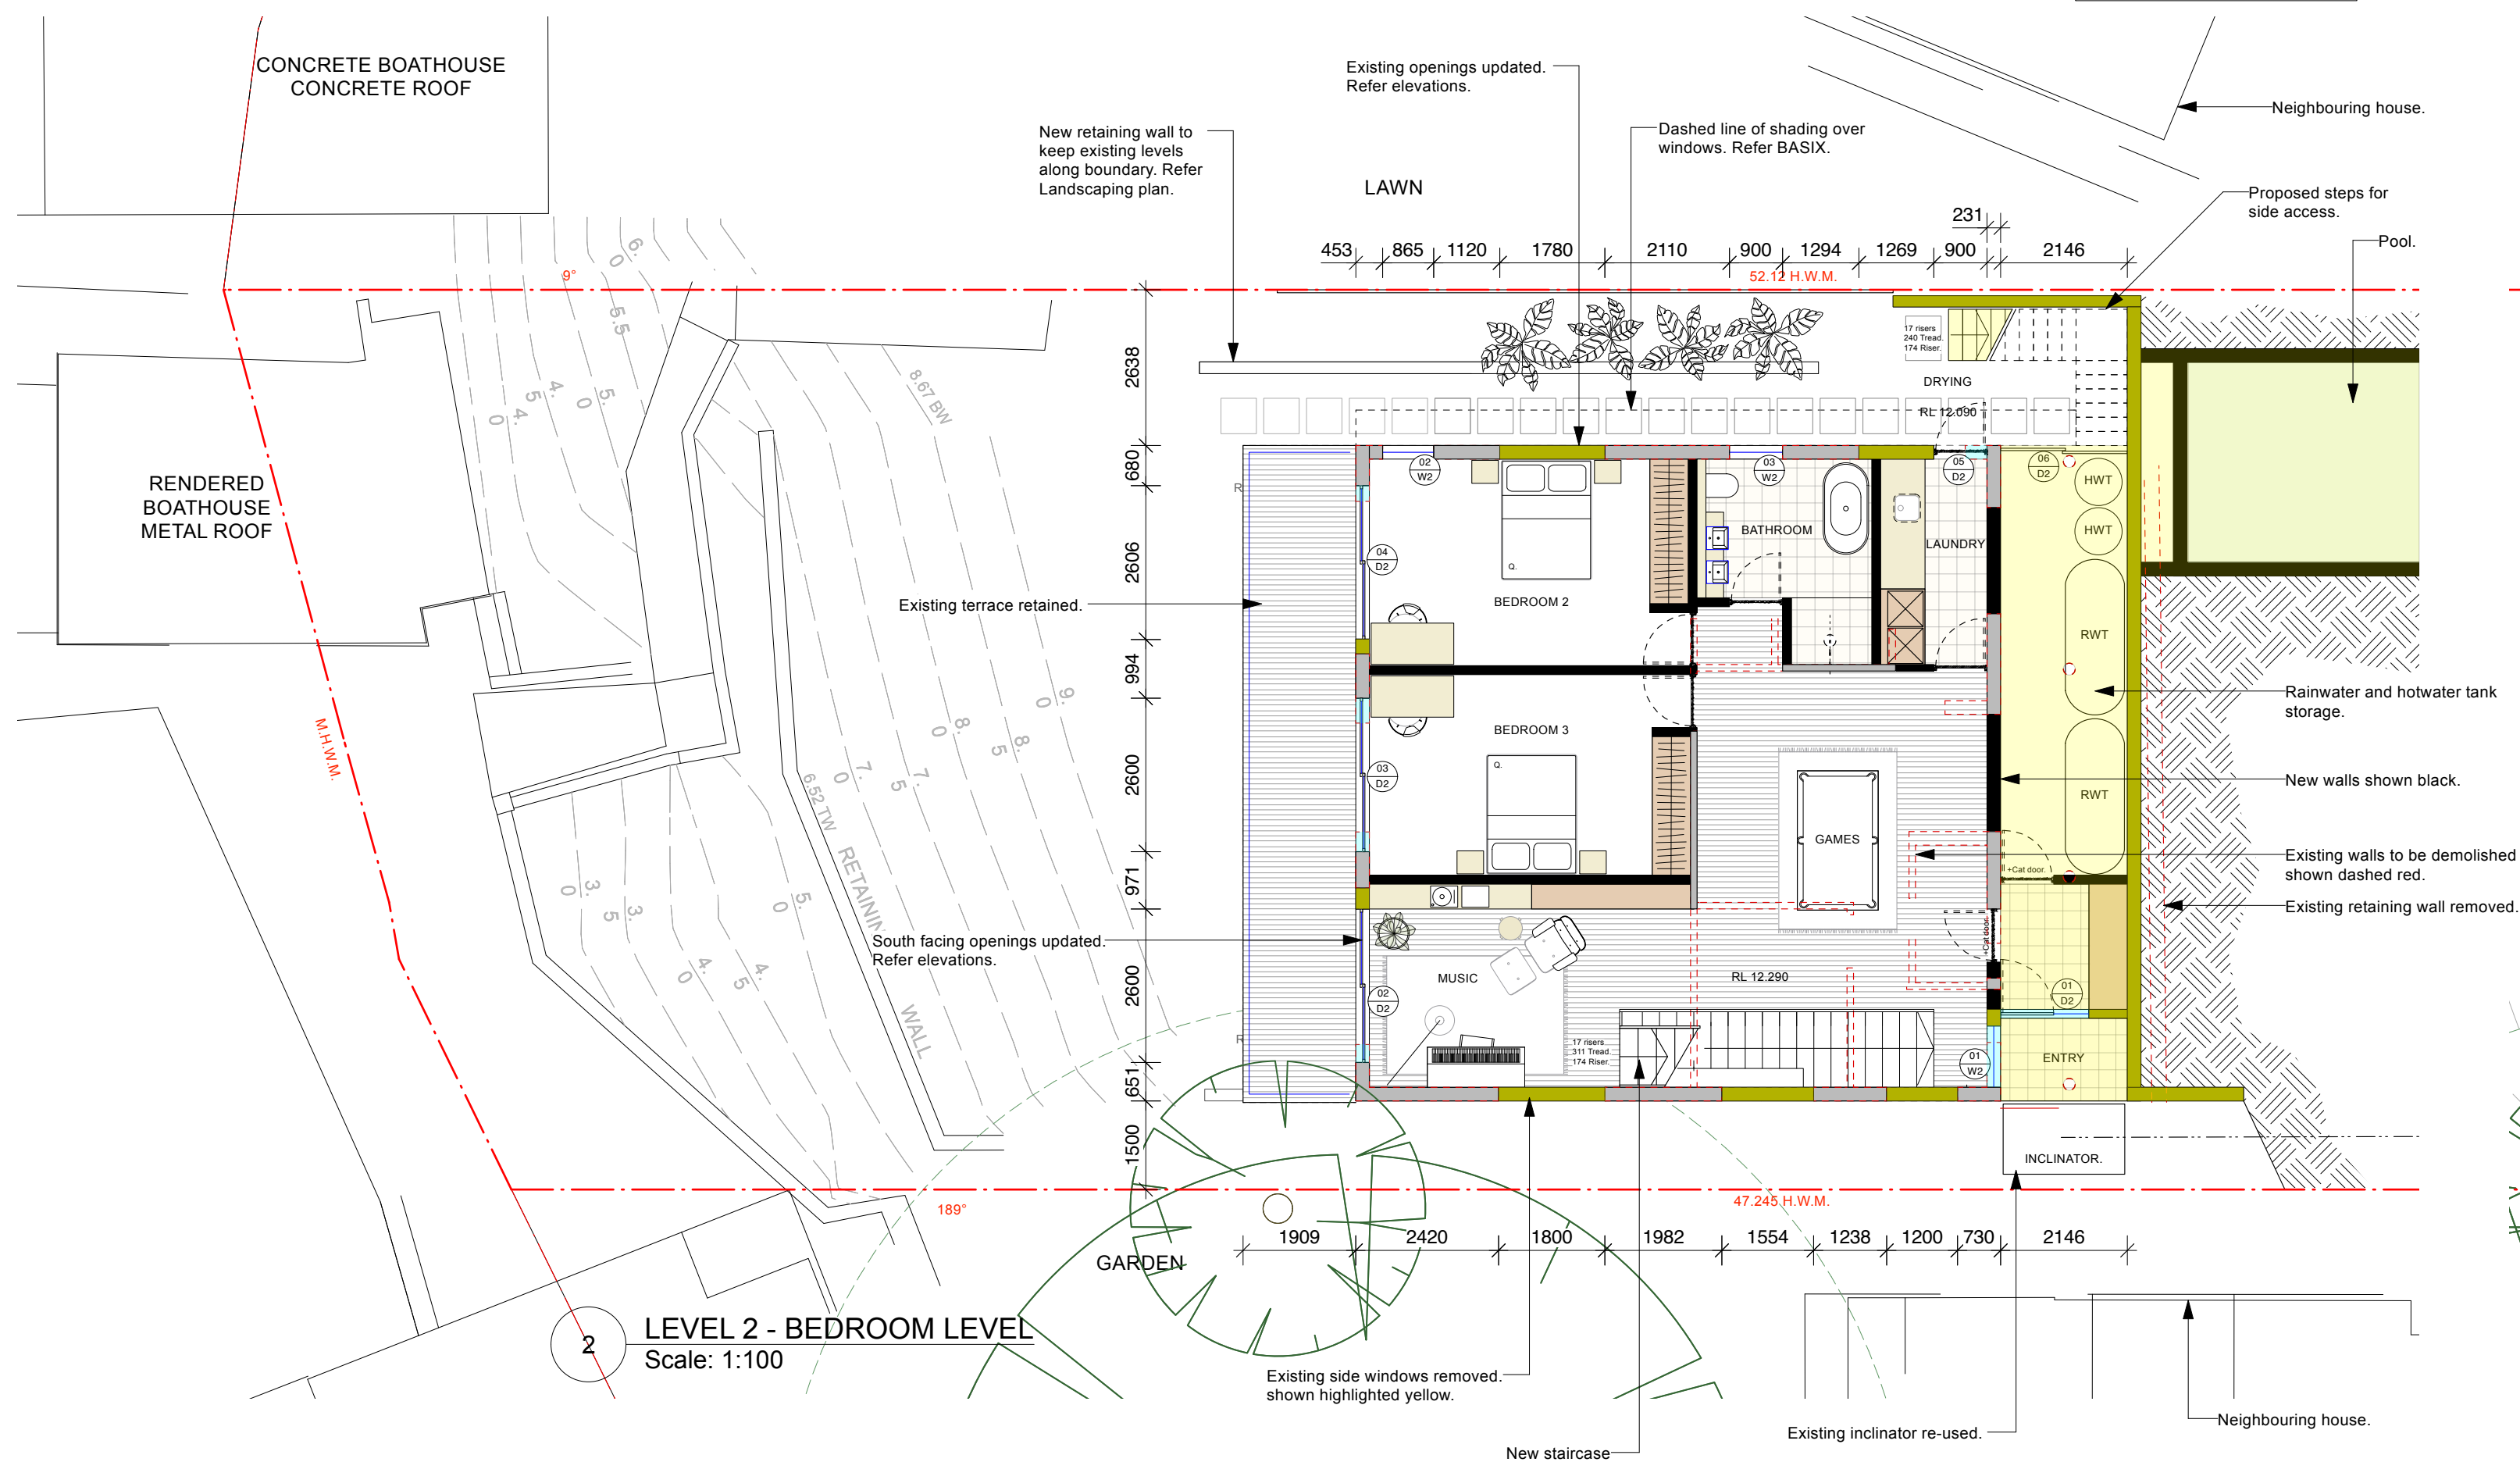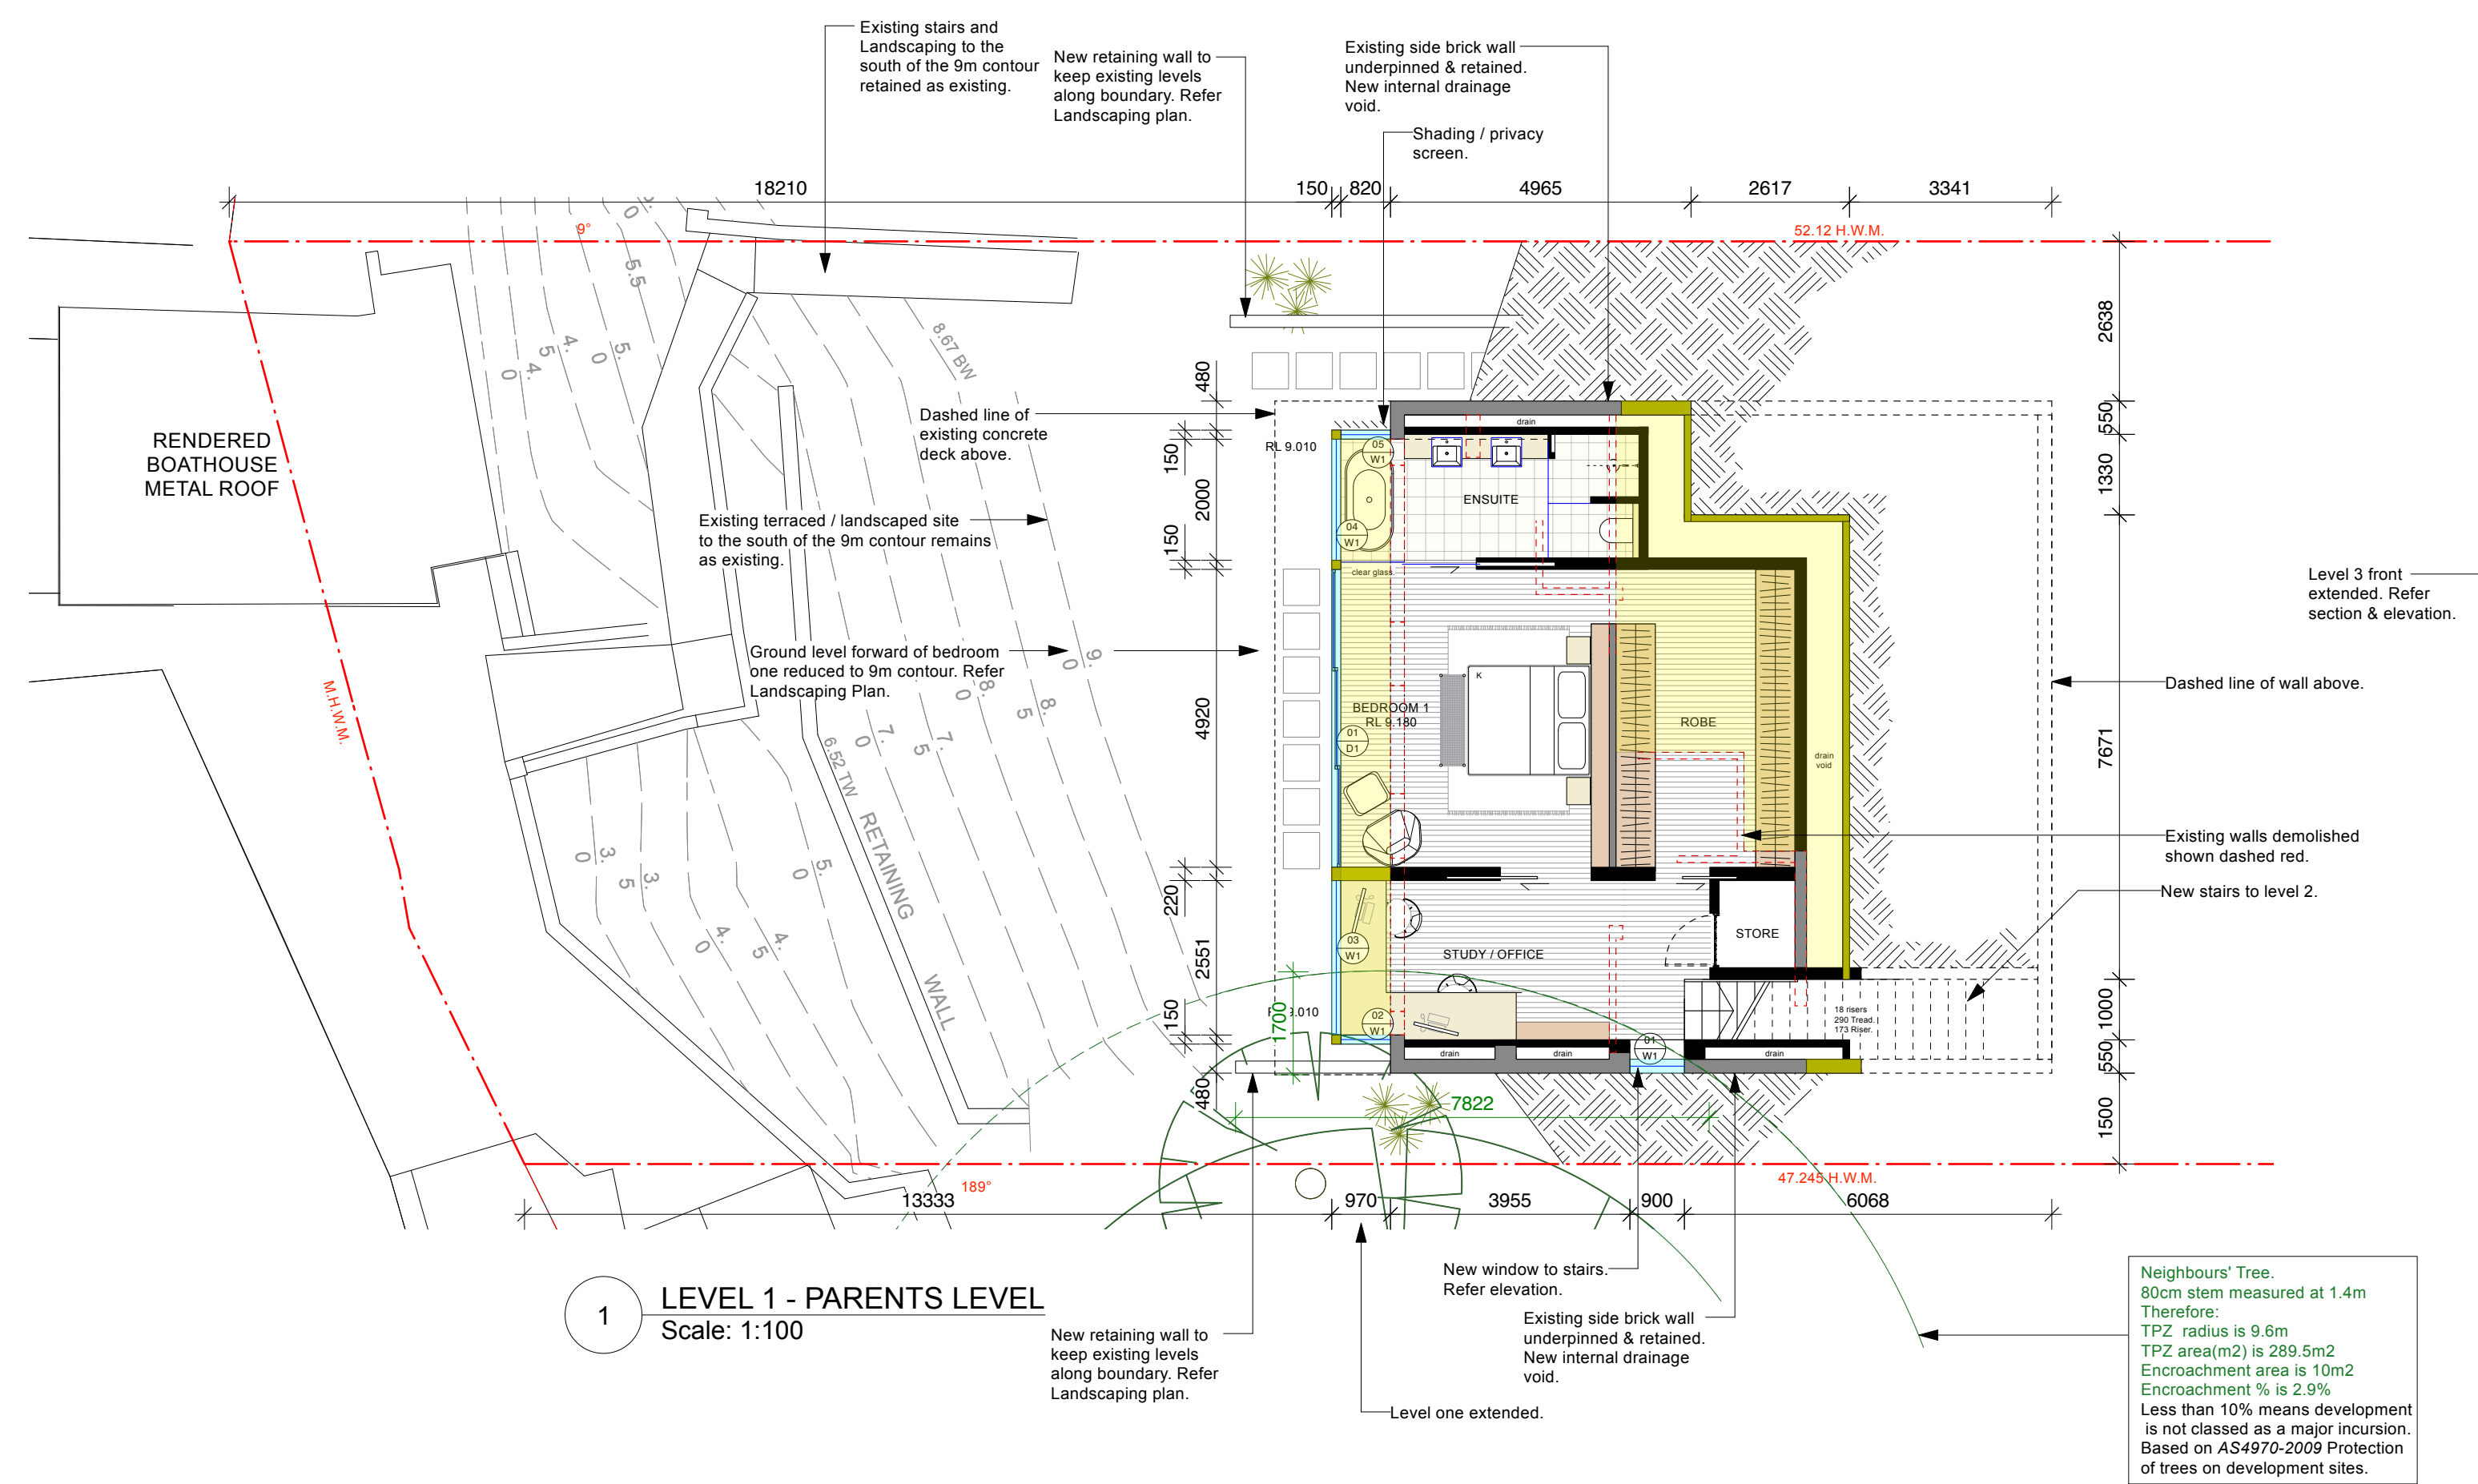

General Notes:

Drawing Key

Yellow Highlight = Addition

 Blue Highlight = New Window.

 Red Dashed = Demolished Wall.

 TD |

By

Reason For Issue:

Copyright : This design and drawings are not to be used or reproduced wholly or in part without written permission of Utz-Sanby Architects. All dimensions are given in millimetres. All dimensions are to be checked on site by the Builder. Do not scale off the drawing.
Nominated Architect: Duncan Sanby Reg. No. 6227

DA Plans

Alterations & Additions

**214 Hudson Parade,
Clareville NSW 2107
-Northern Beaches Council-
For Mr. Patrick & Mrs. Nicole Hel...**

Suite 103, 506 Miller S
PO Box 224, Cammeray 2062
T 02 9904 2515
E architects@utzsanby.com
www.utzsanby.com

**UTZ
SANBY**
ARCHITECTS

Project No. 2101


SCALE
1:100 @ A1

Drawing No. DA-01


Drawn By **TD**

Rev No.	
---------	--


Checked By	DS
------------	----

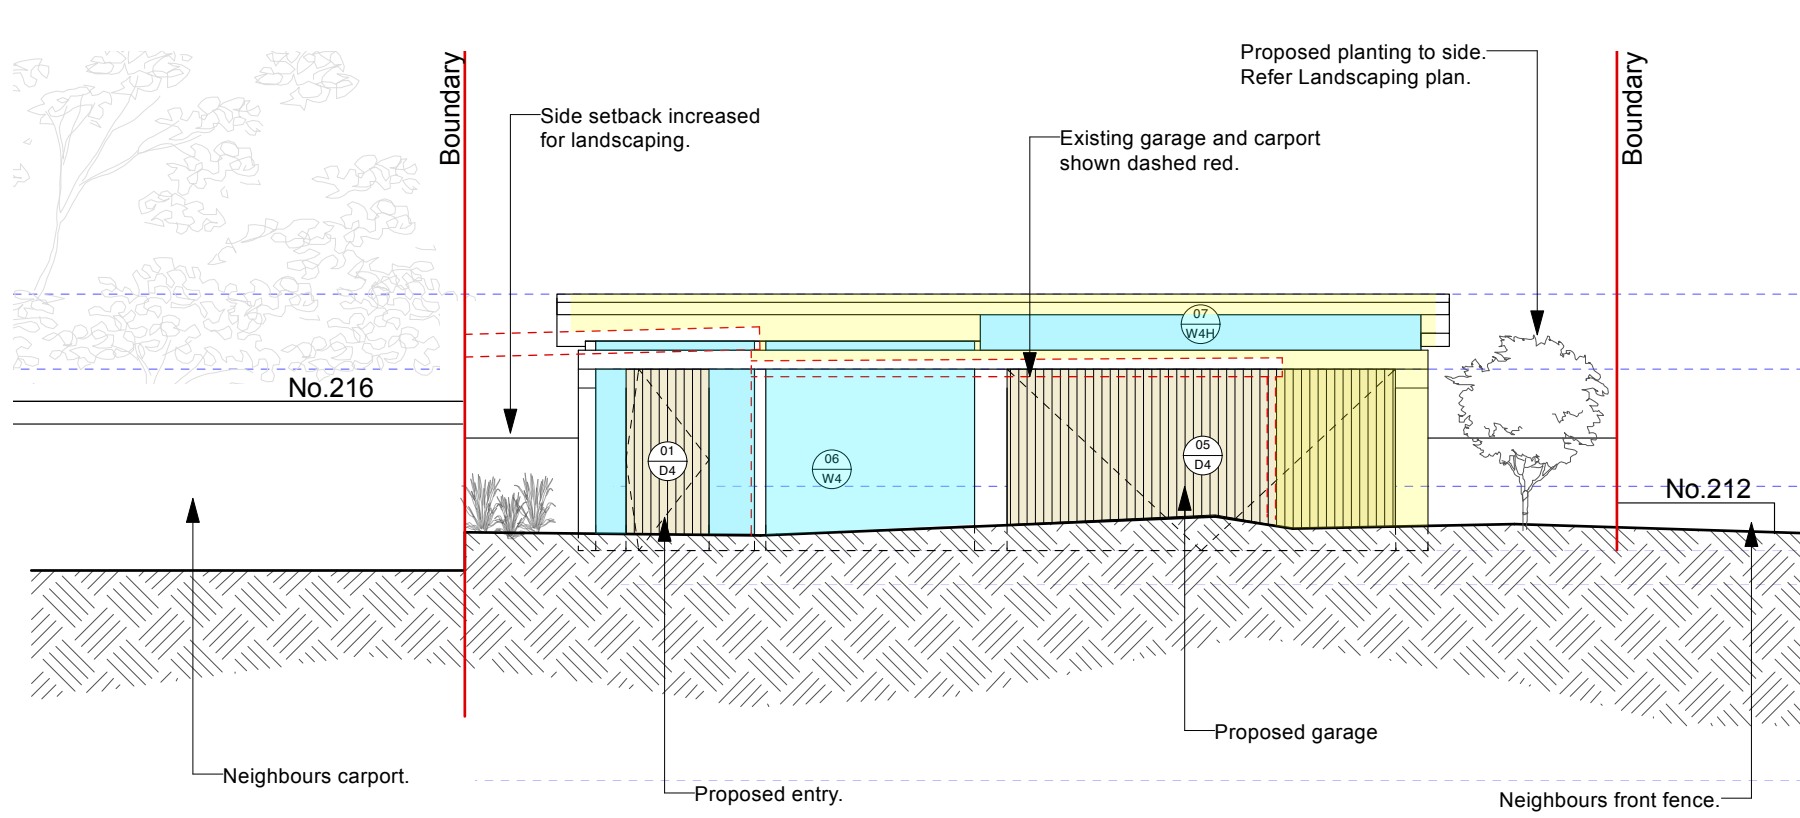


1 NORTH ELEVATION
Scale: 1:100

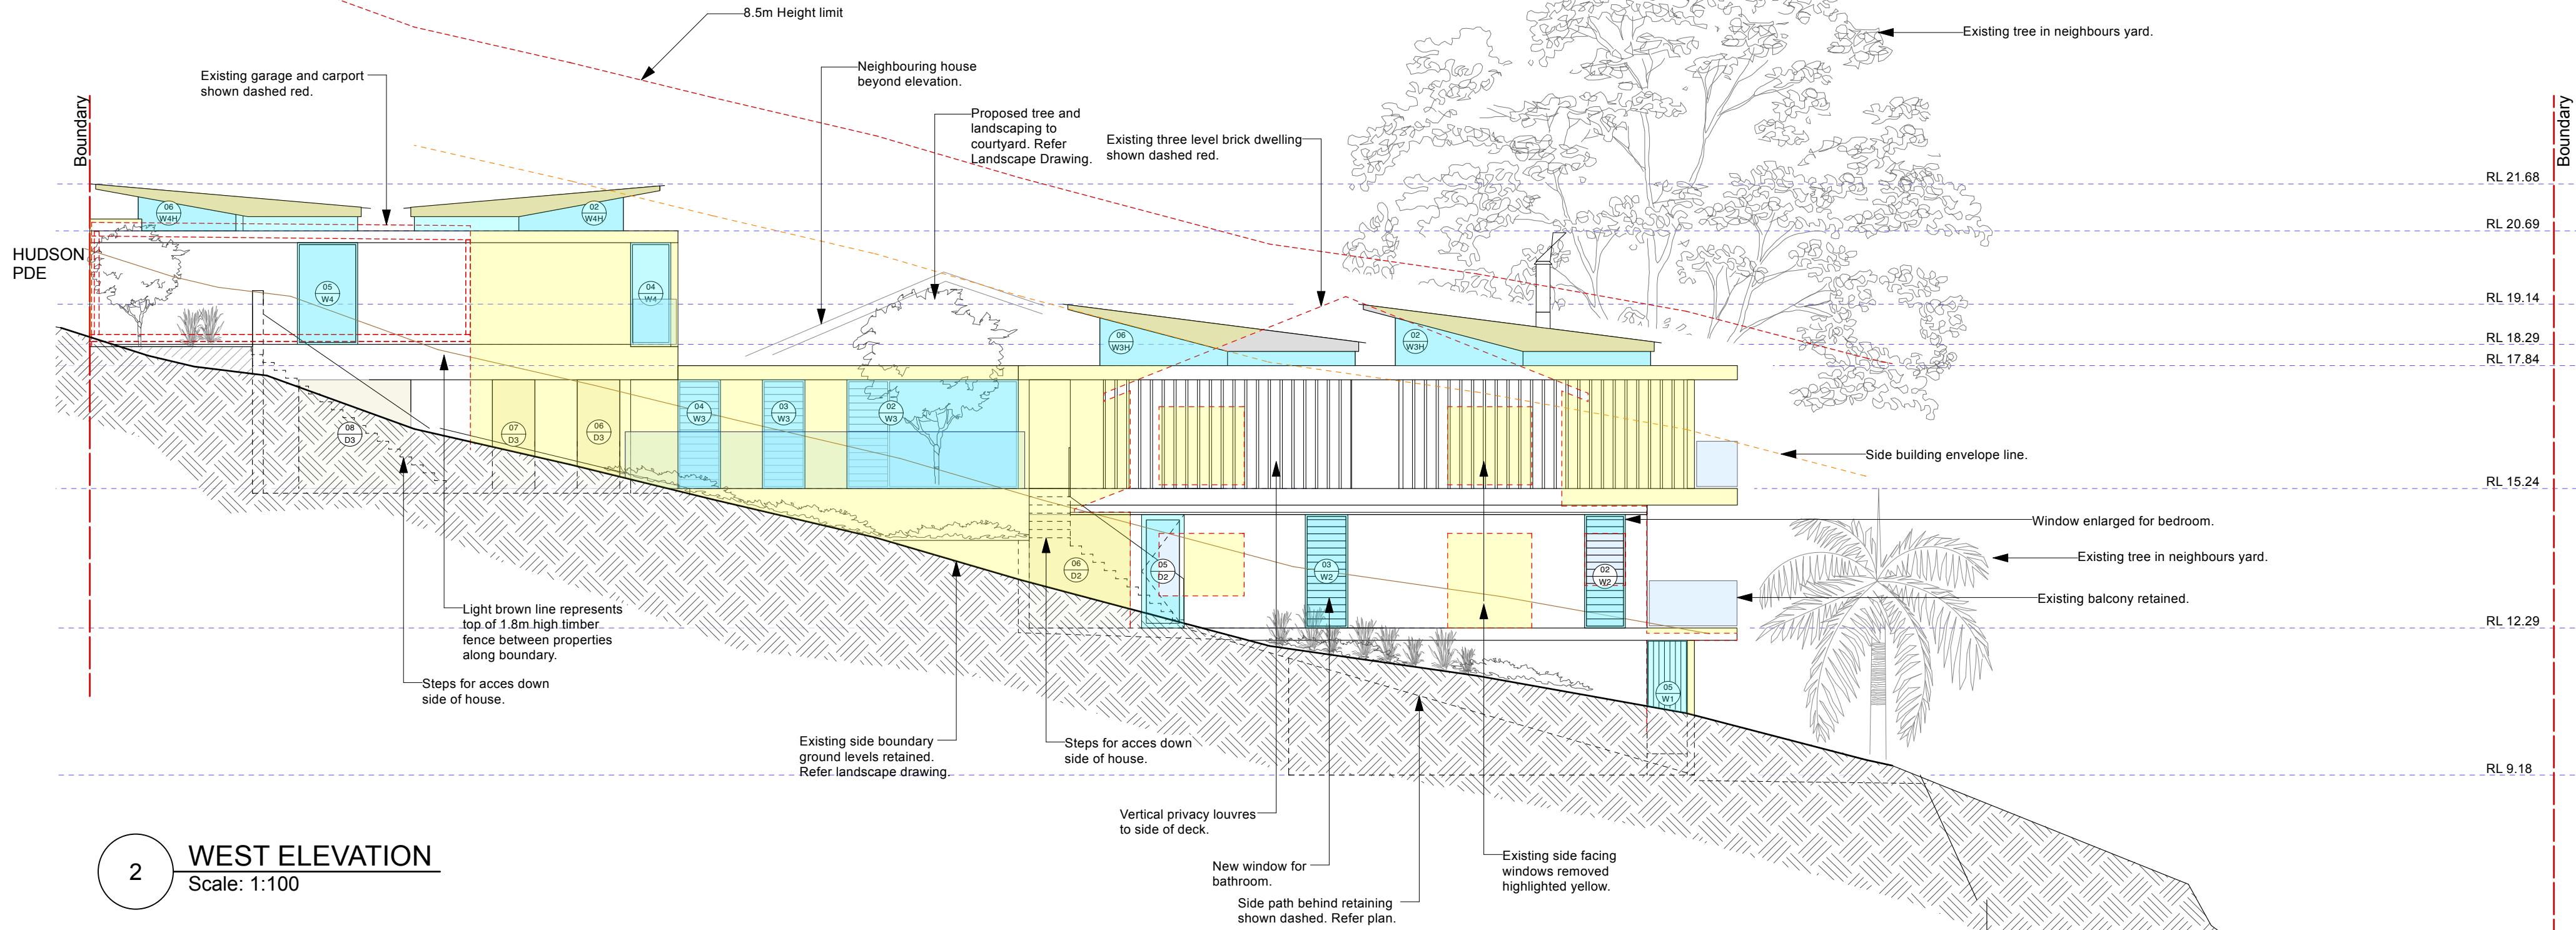

2 WEST ELEVATION
Scale: 1:100

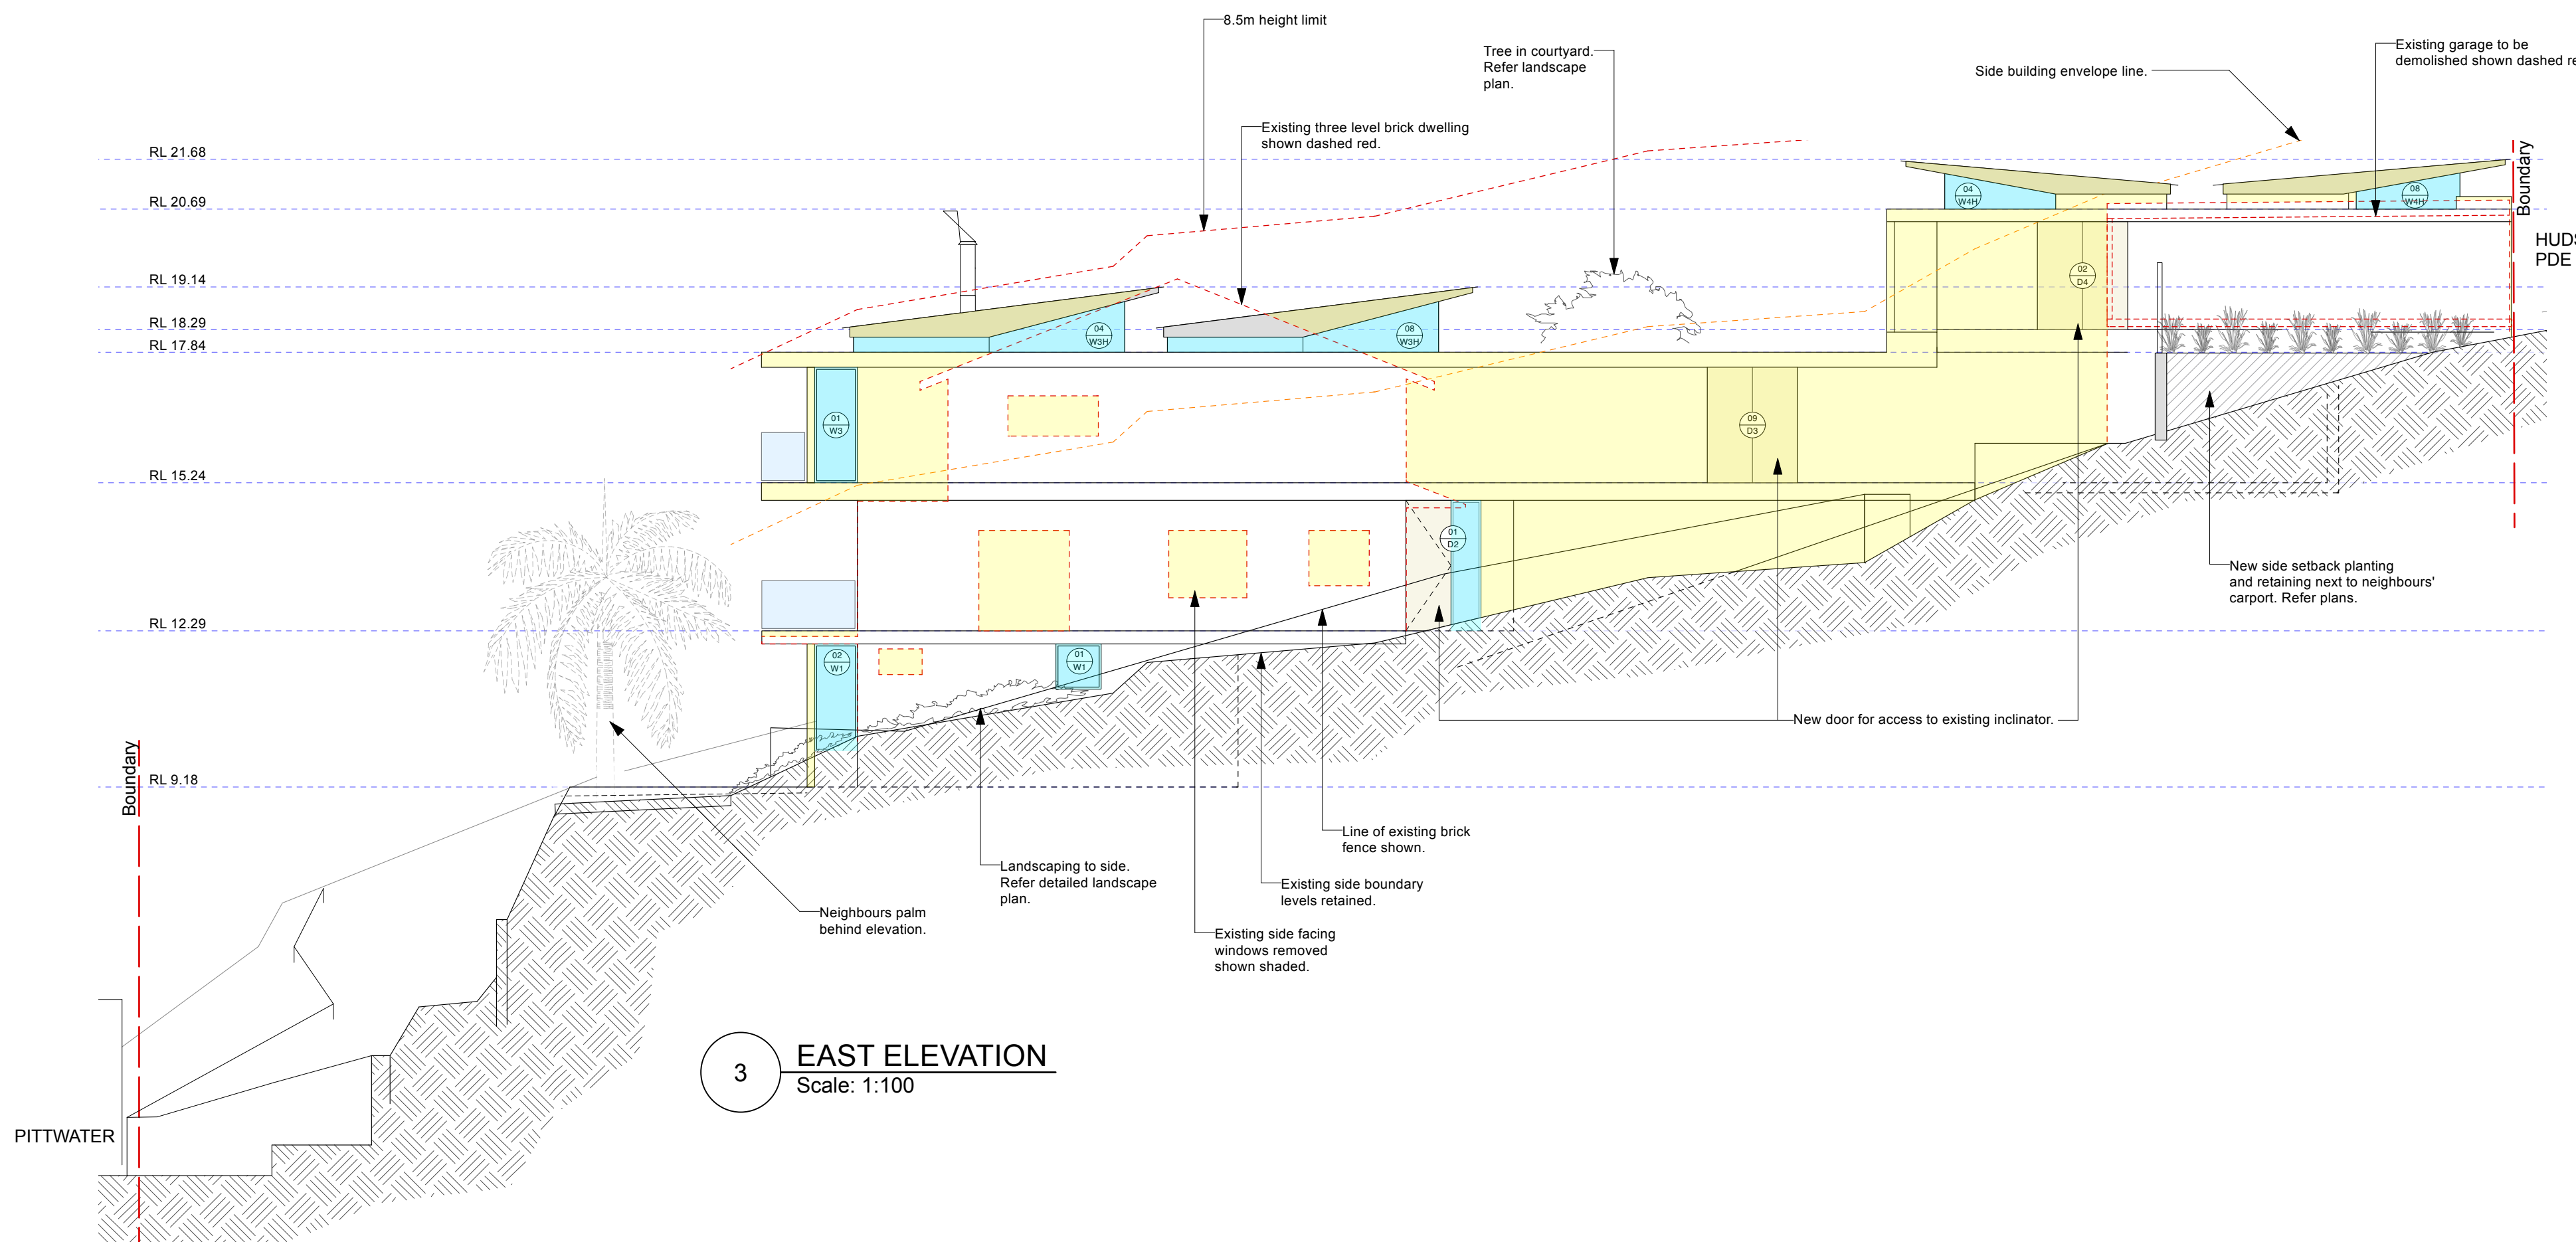

3 EAST ELEVATION
Scale: 1:100

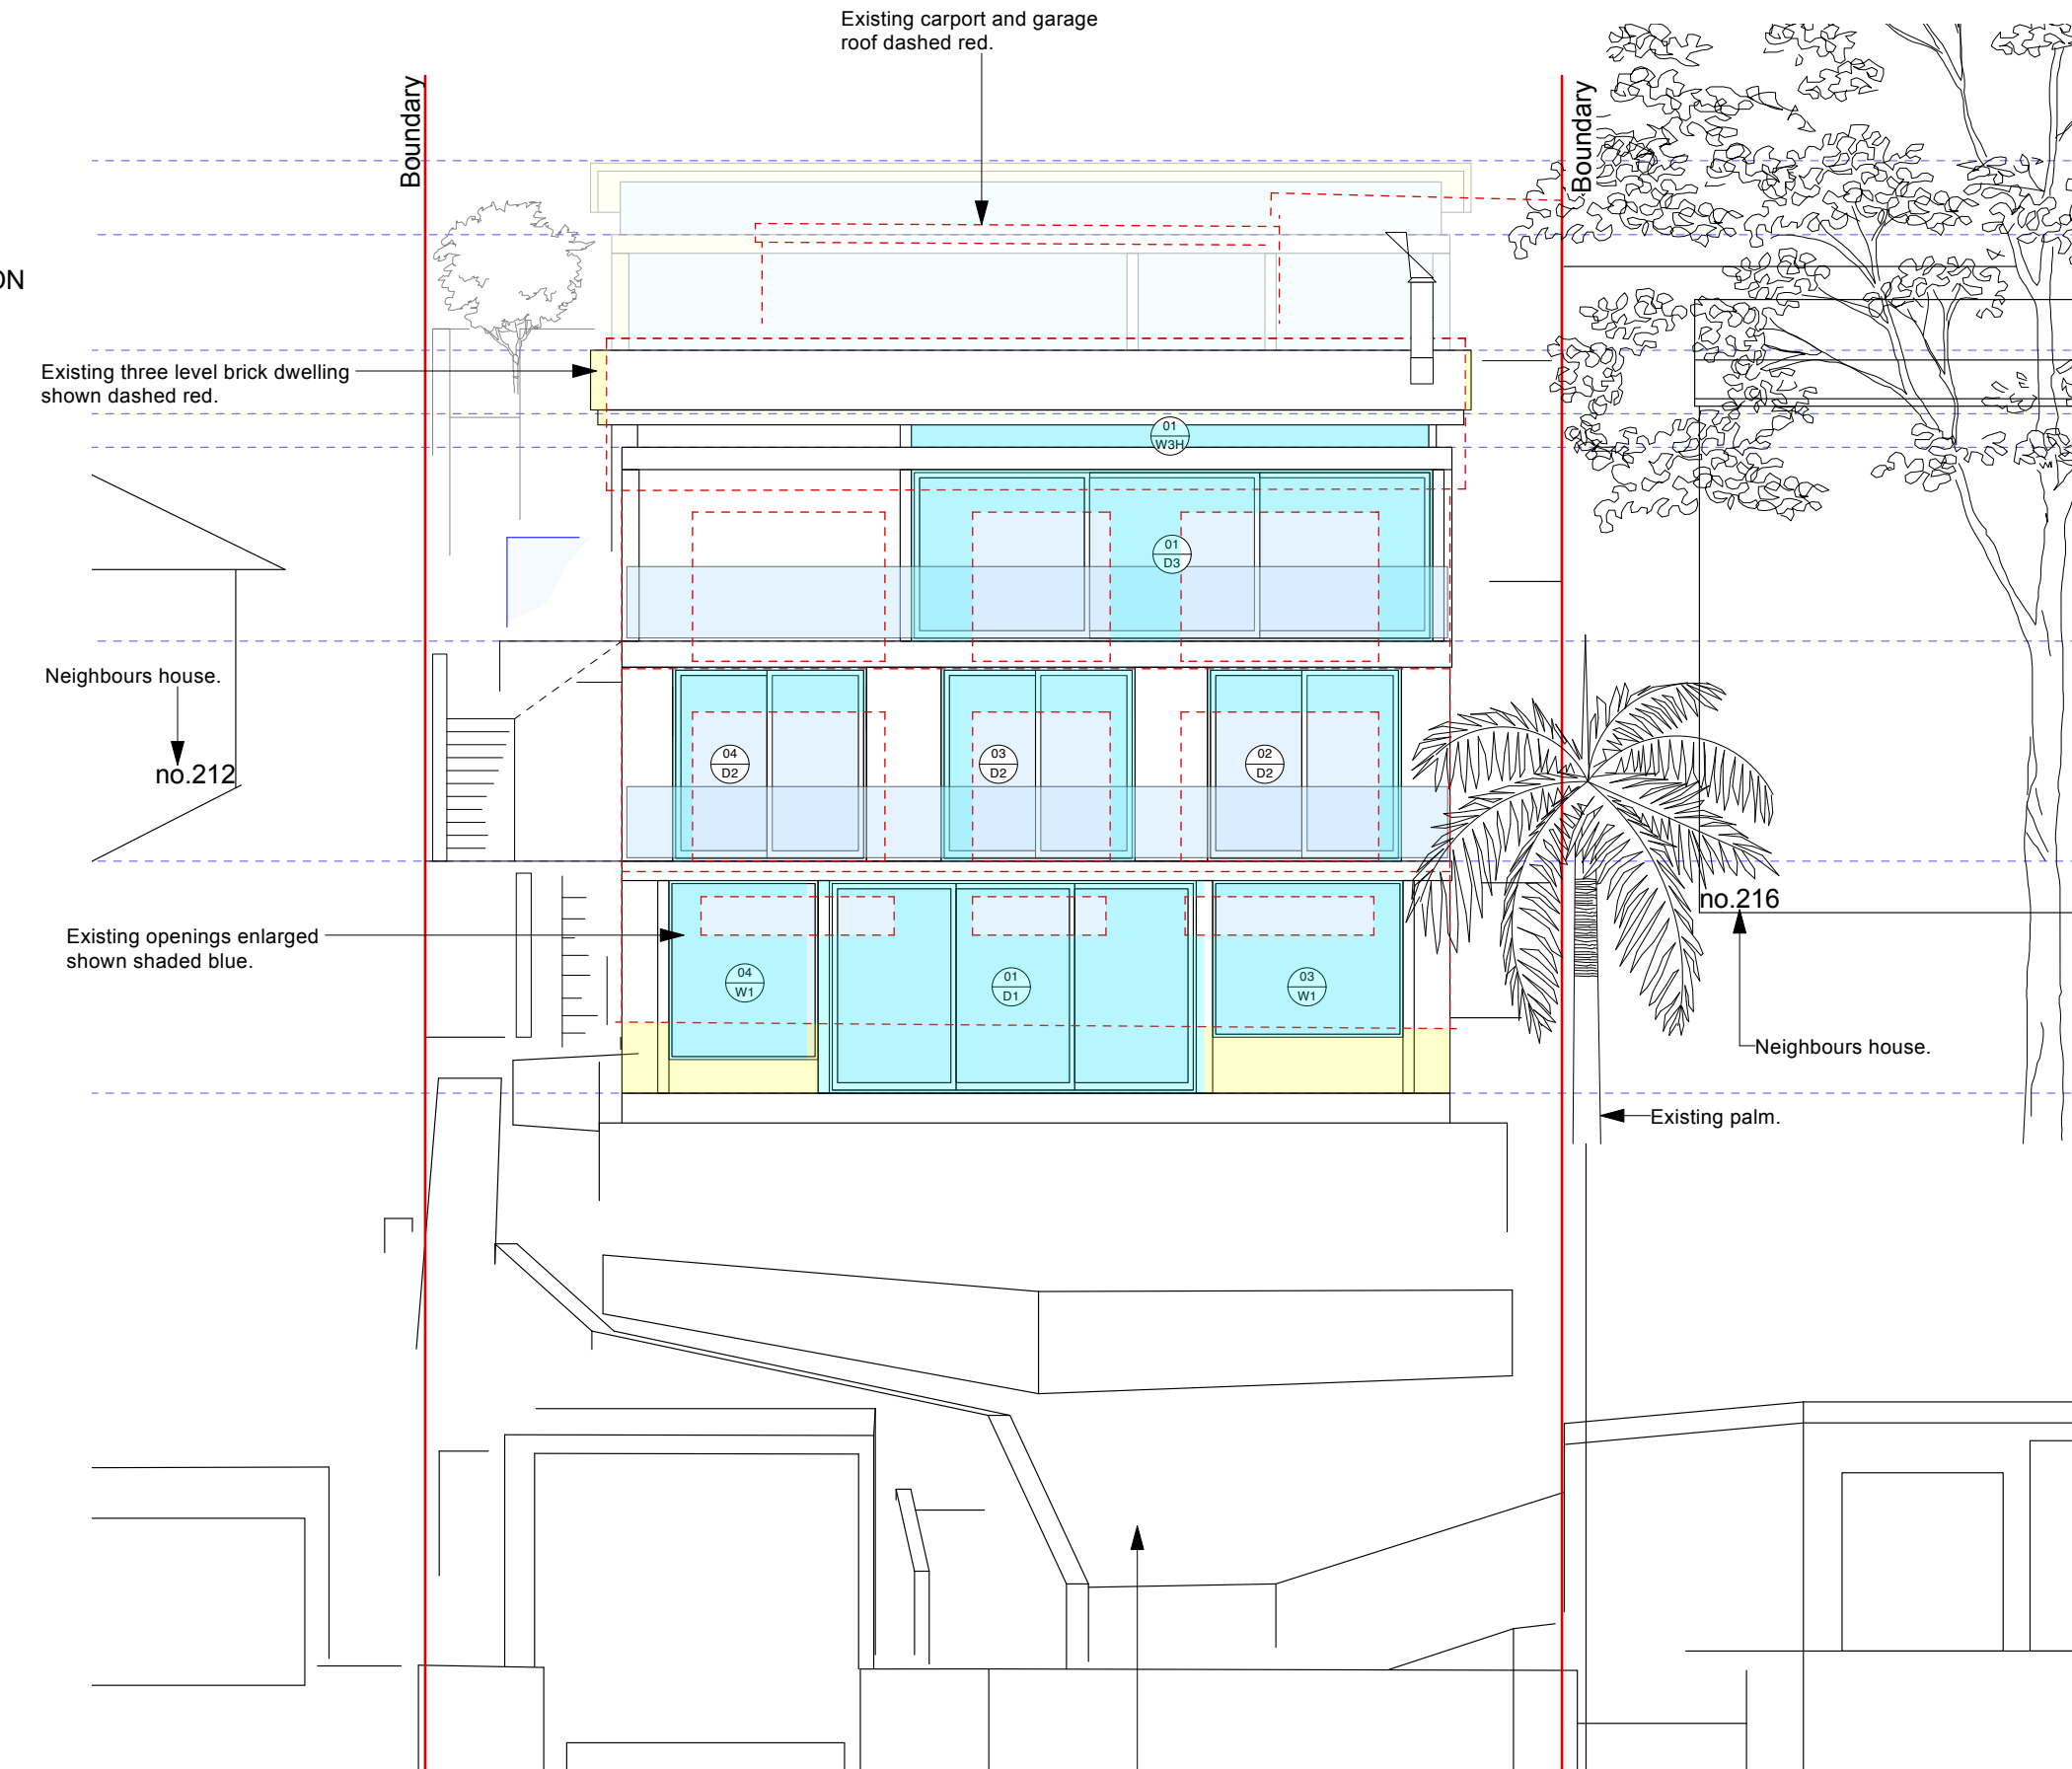

4 SOUTH ELEVATION
Scale: 1:100

General Notes:

Drawing Key

- Yellow Highlight = Addition.
- Blue Highlight = New Window.
- Red Dashed = Demolished Wall.

TD
By

Reason For Issue:

Copyright : This design and drawings are not to be used or reproduced wholly or in part without written permission of Utz-Sanby Architects. All dimensions are given in millimetres. All dimensions are to be checked on site by the Builder. Do not scale off the drawing. Nominated Architect: Duncan Sanby Reg. No. 6227

DA Elevations

Alterations & Additions


214 Hudson Parade,
Clareville NSW 2107
-Northern Beaches Council-
For Mr. Patrick & Mrs. Nicole Heller

Suite 103, 506 Miller St
PO Box 224, Cammeray 2062
T 02 9904 2515
E architects@utzsanby.com
www.utzsanby.com


UTZ-SANBY
ARCHITECTS

Project No.	Drawing No.	Rev No.
2101	DA-03	A
SCALE	Drawn By	Checked By
1:100@A1	TD	DS


A	16/9/21	Issued for DA
Rev	Date	Note

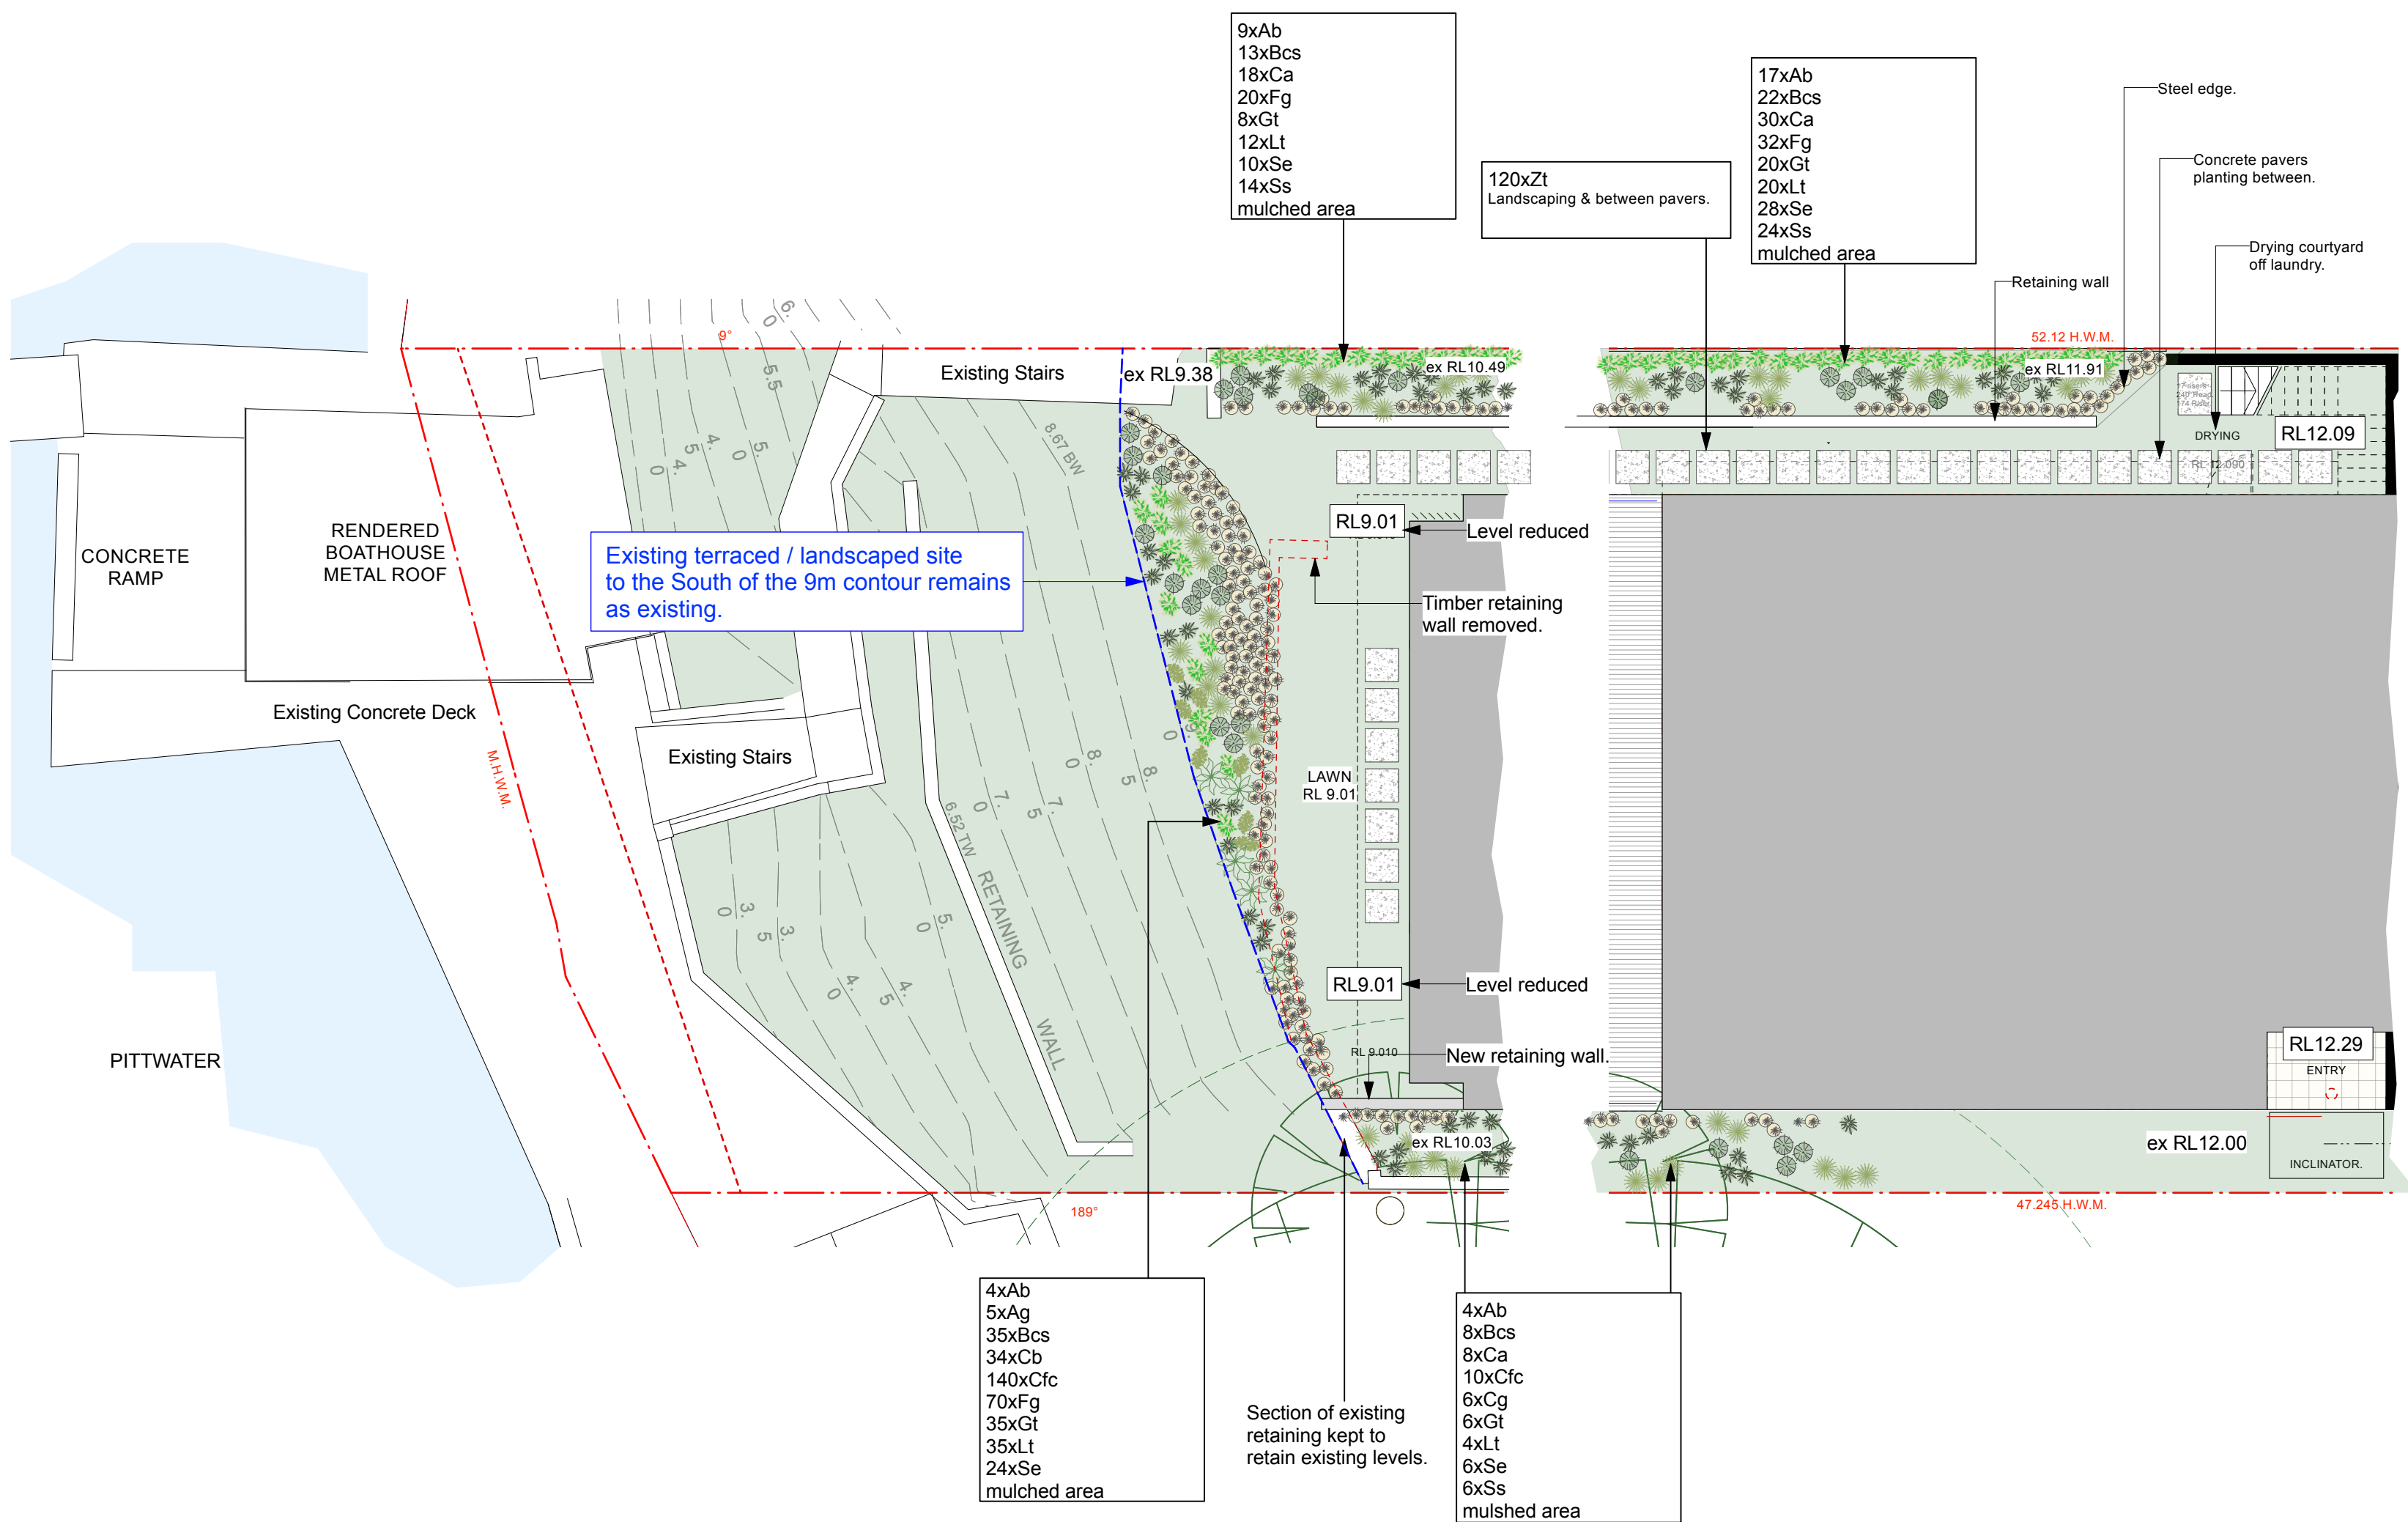


1 LEVEL 1 LANDSCAPING PLAN
Scale: 1:100

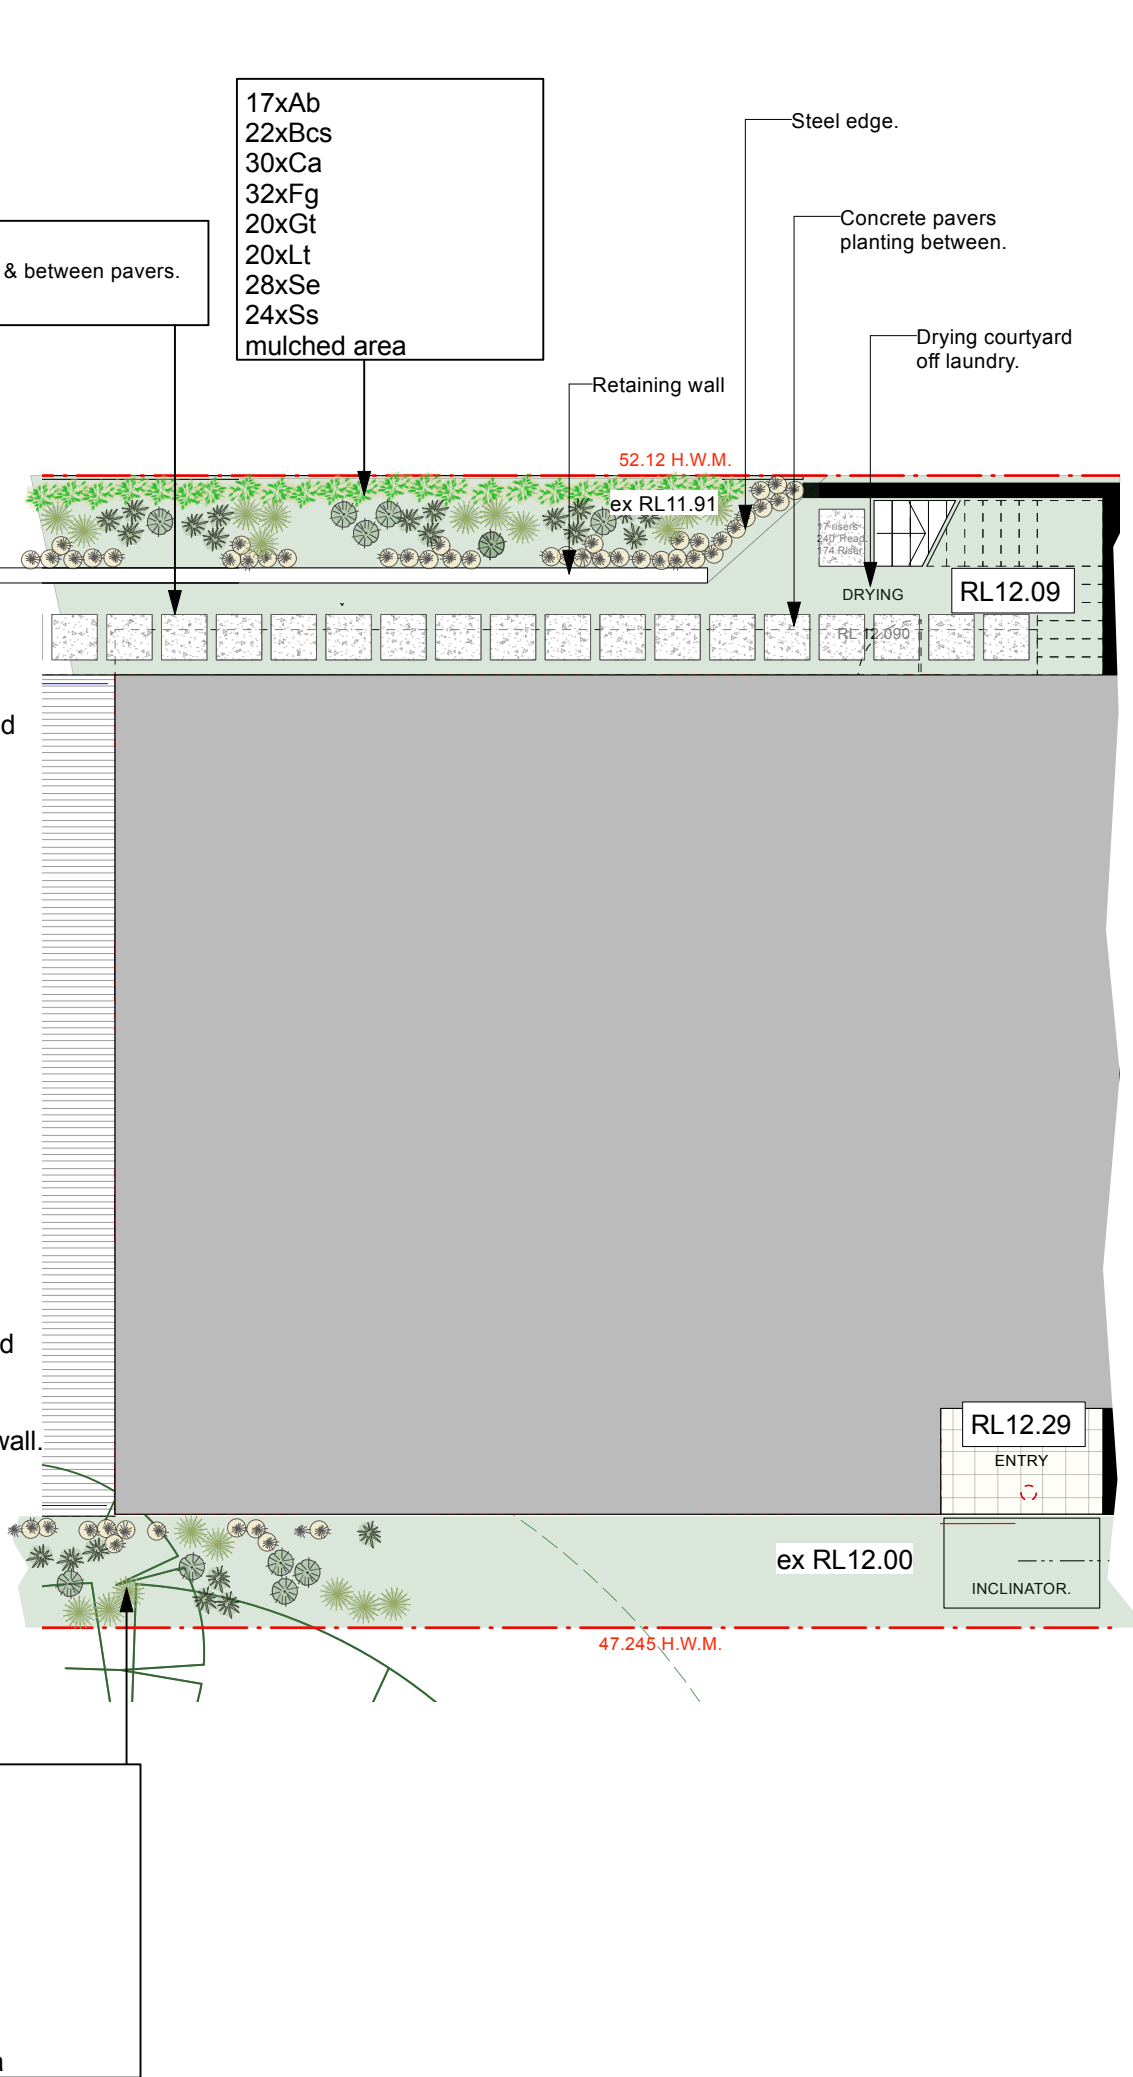

2 LEVEL 2 LANDSCAPING PLAN
Scale: 1:100

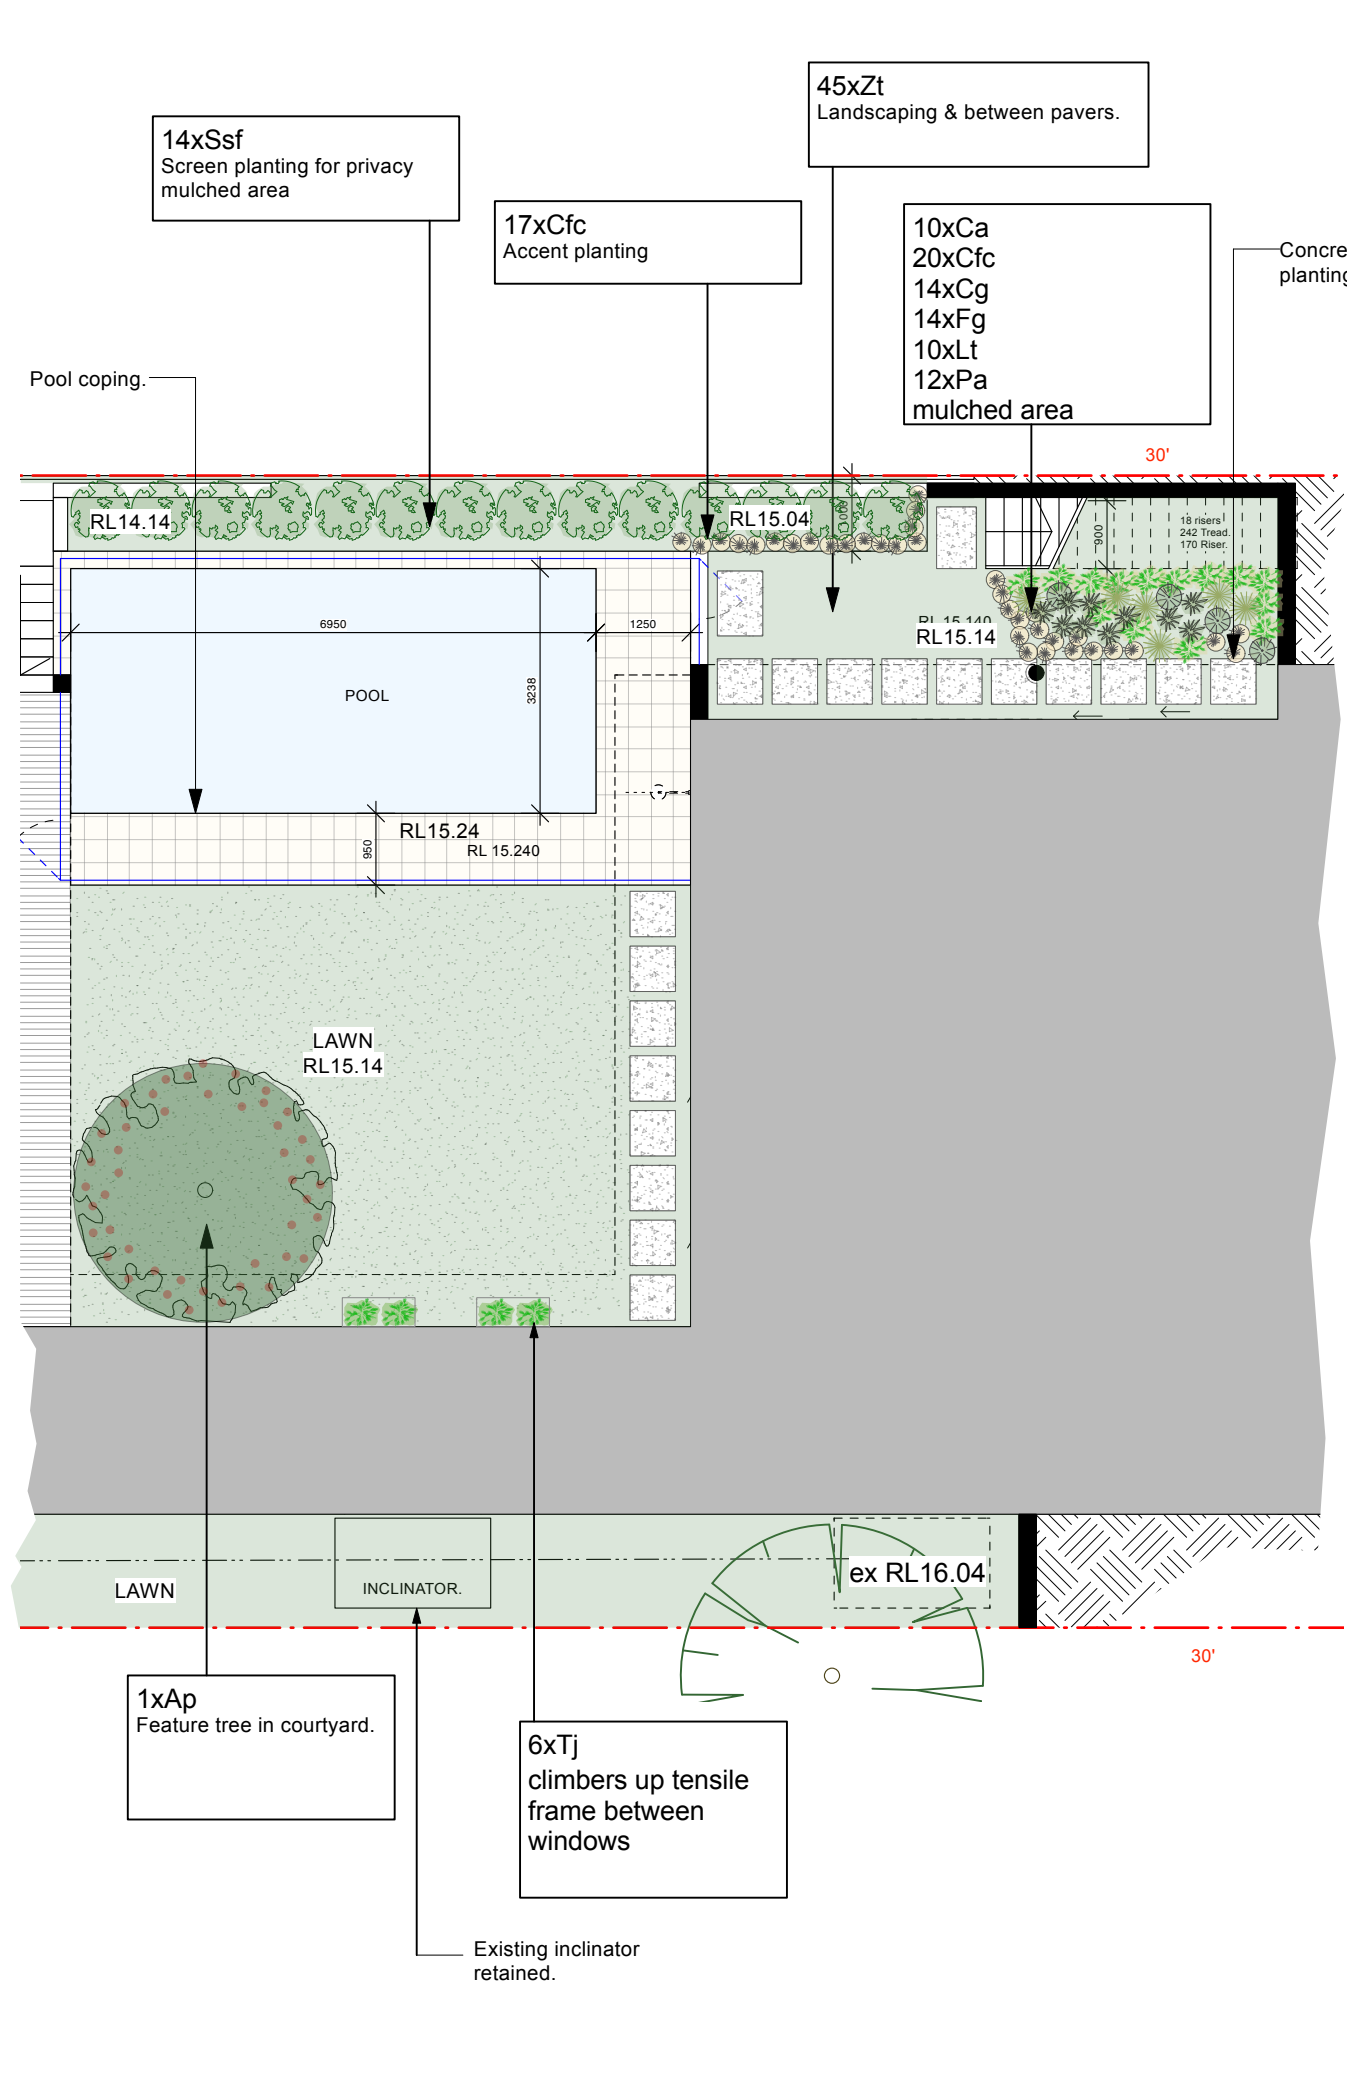


3 LEVEL 3 LANDSCAPING PLAN
Scale: 1:100

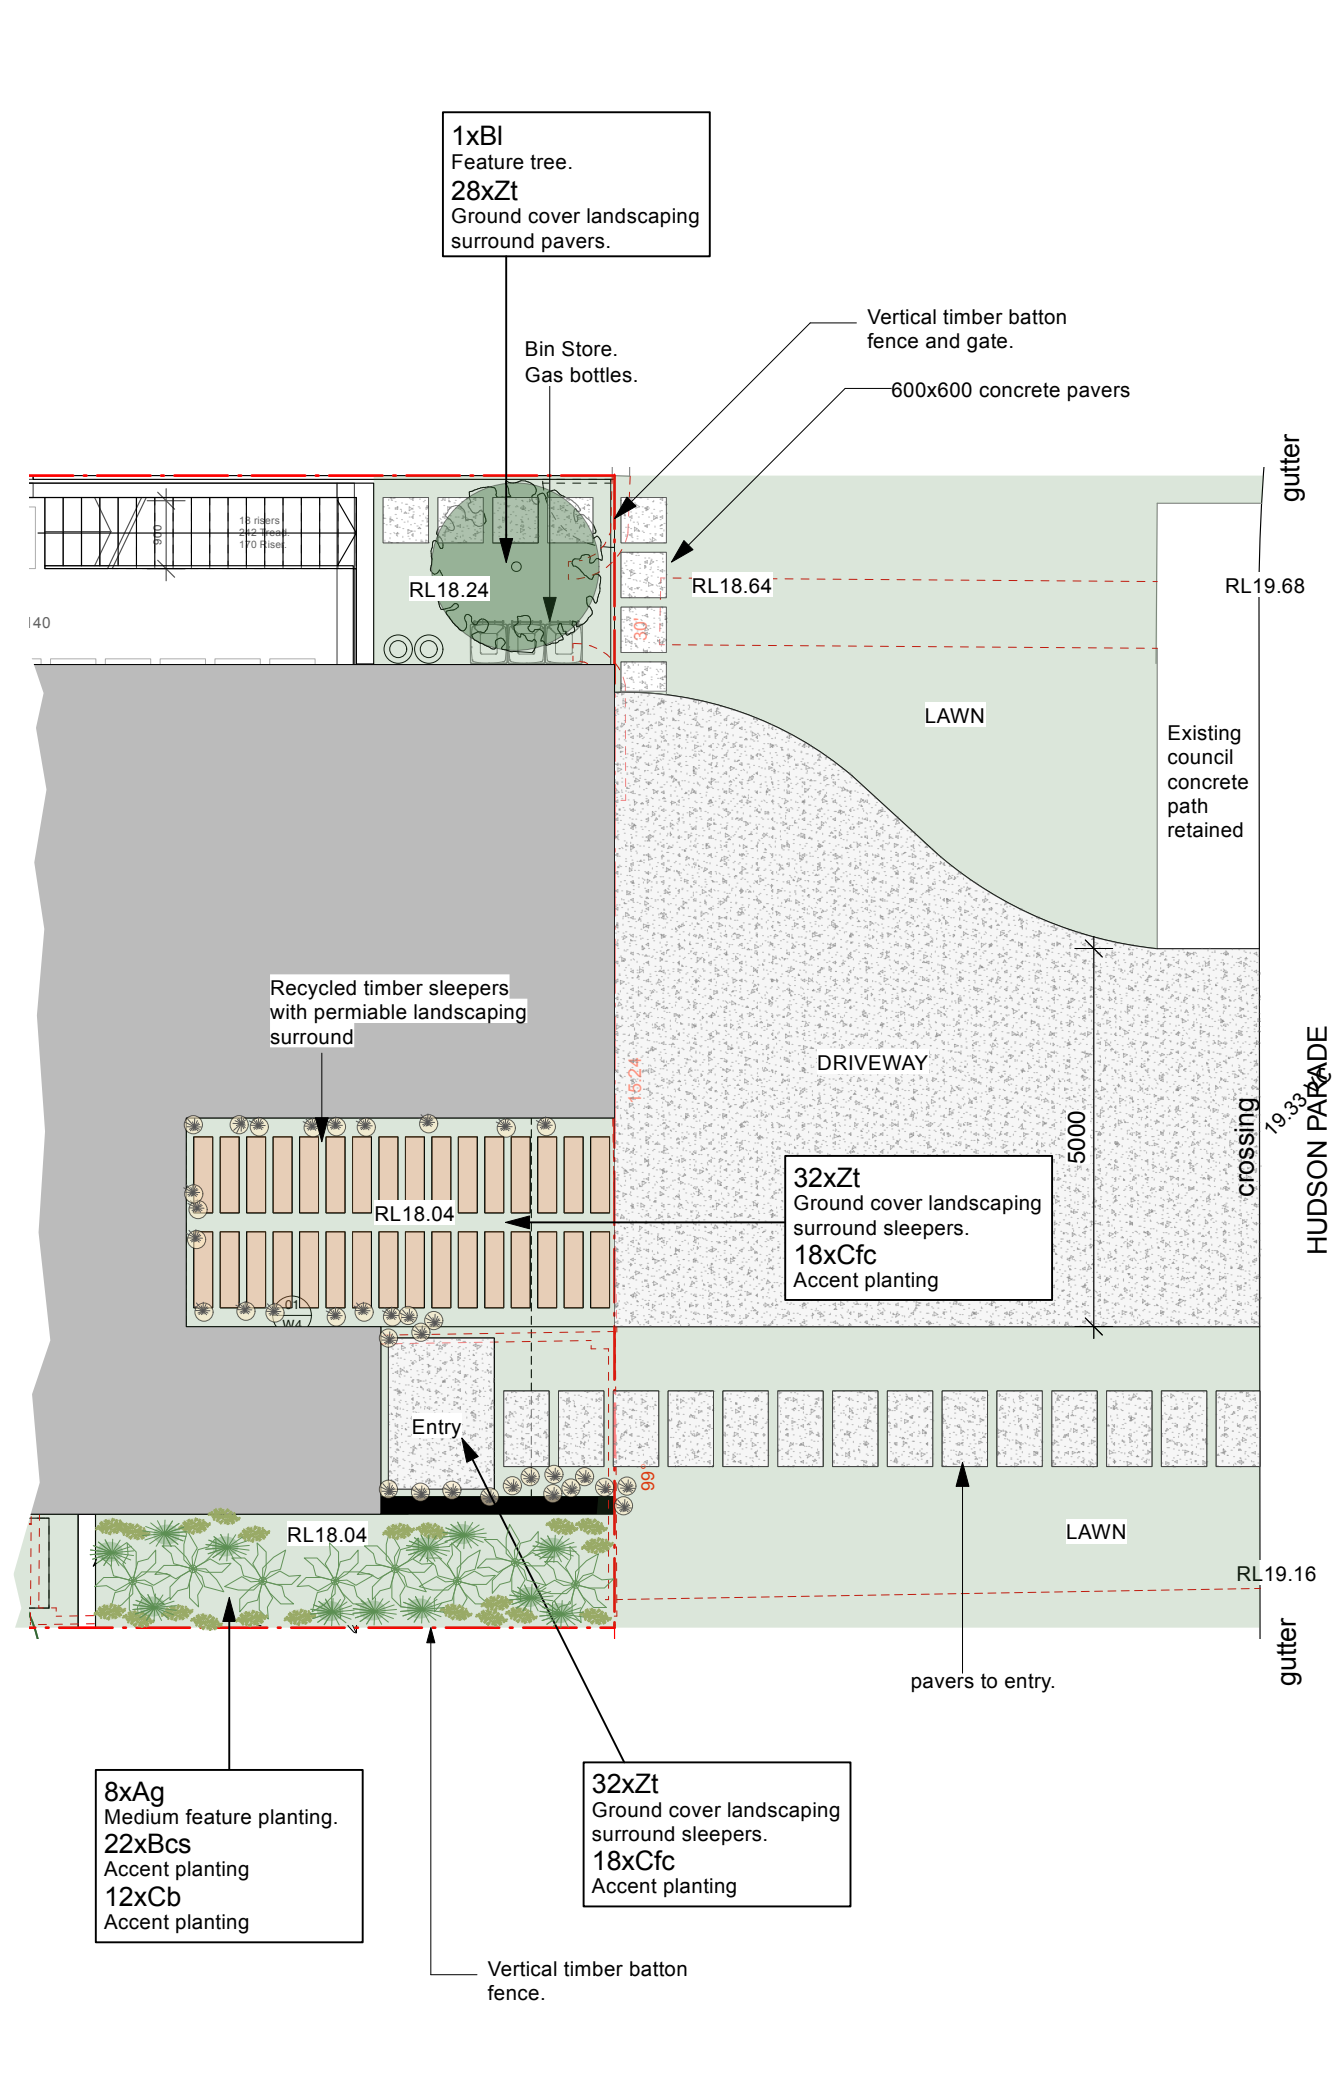

4 LEVEL 4 LANDSCAPING PLAN
Scale: 1:100

214 Hudson Parade Plant Schedule						
CODE	BOTANICAL NAME	COMMON NAME	HEIGHT	WIDTH	POT SIZE	SPACING
Trees						
Ap	<i>Acer palmatum</i>	Japanese Maple	7m	3.5m	200Lt	as indicated
Bl	<i>Banksia integrifolia</i>	Coastal Banksia	4m	3.5m	200Lt	as indicated
Climbers						
Tj	<i>Trachelospermum jasminoides</i>	Star Jasmine	3m	3m	140mm	as indicated
Low Mix						
BCS	<i>Banksia Candelstick</i>	Banksia	0.3m	spreading	300mm	6/sqm
Ca	<i>Chryscephalum apiculat</i>	Yellow Buttons	0.3m	1.5m	300mm	6/sqm
Cg	<i>Casuarina glauca prostrata</i>	Cousin it	0.3m	spreading	300mm	6/sqm
Cb	<i>Carpobrotus ssp.</i>	Pigface	0.2m	spreading	300mm	6/sqm
Fg	<i>Festuca Glauca</i>	Blue Fescue	0.3m	0.3m	300mm	6/sqm
Gt	<i>Gazania tomentosa</i>	Gazania	0.2m	spreading	300mm	6/sqm
Se	<i>Senecio ssp.</i>	Blue Chalk Sticks	0.2m	spreading	300mm	6/sqm
Ss	<i>Sedum spp.</i>	Sedum	0.1m	spreading	300mm	6/sqm
Medium Mix						
Ab	<i>Angozaanthos 'Bush Tenacity'</i>	Kangaroo Paw	0.6m	0.5m	300mm	as indicated
Ag	<i>Agave ssp.</i>	Agave	0.5m	0.5m	300mm	as indicated
Lt	<i>Lomandra tanika</i>	Tanika	0.5m	0.5m	300mm	as indicated
Pa	<i>Pennisetum alopecuroides</i>	Foundation Grass	0.8m	0.8m	300mm	as indicated
Shrubs						
Ssf	<i>Syzygium australe 'Select Fd Lily Pilly'</i>	Lily Pilly	2m	1m	300mm	as indicated
Grasses						
Cfc	<i>Carex albula</i>	Frosted Curly Sedge	0.5m	0.6m	140mm	as indicated
Zt	<i>Zoysia tenuifolium</i>	No-mow lawn grass	0.3m	0.3m	Tiles	as indicated

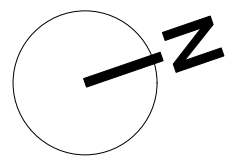

A	16/9/21	Issued for DA
Rev	Date	Note

General Notes:

TD
By

Reason For Issue:

Copyright : This design and drawings are not to be used or reproduced wholly or in part without written permission of Utz-Sanby Architects. All dimensions are given in millimetres. All dimensions are to be checked on site by the Builder. Do not scale off the drawing. Nominated Architect: Duncan Sanby Reg. No. 6227

DA Landscape Concept Plan







Alterations & Additions

214 Hudson Parade,
Clareville NSW 2107
-Northern Beaches Council-
For Mr. Patrick & Mrs. Nicole Heller

Suite 103, 506 Miller St
PO Box 224, Cammeray 2062
T 02 9904 2515
E architects@utzsanby.com
www.utzsanby.com

**UTZ
SANBY**
ARCHITECTS

Project No.	Drawing No.	Rev No.
2101	DA-04	A
SCALE	Drawn By	Checked By
1:100@A1	TD	DS

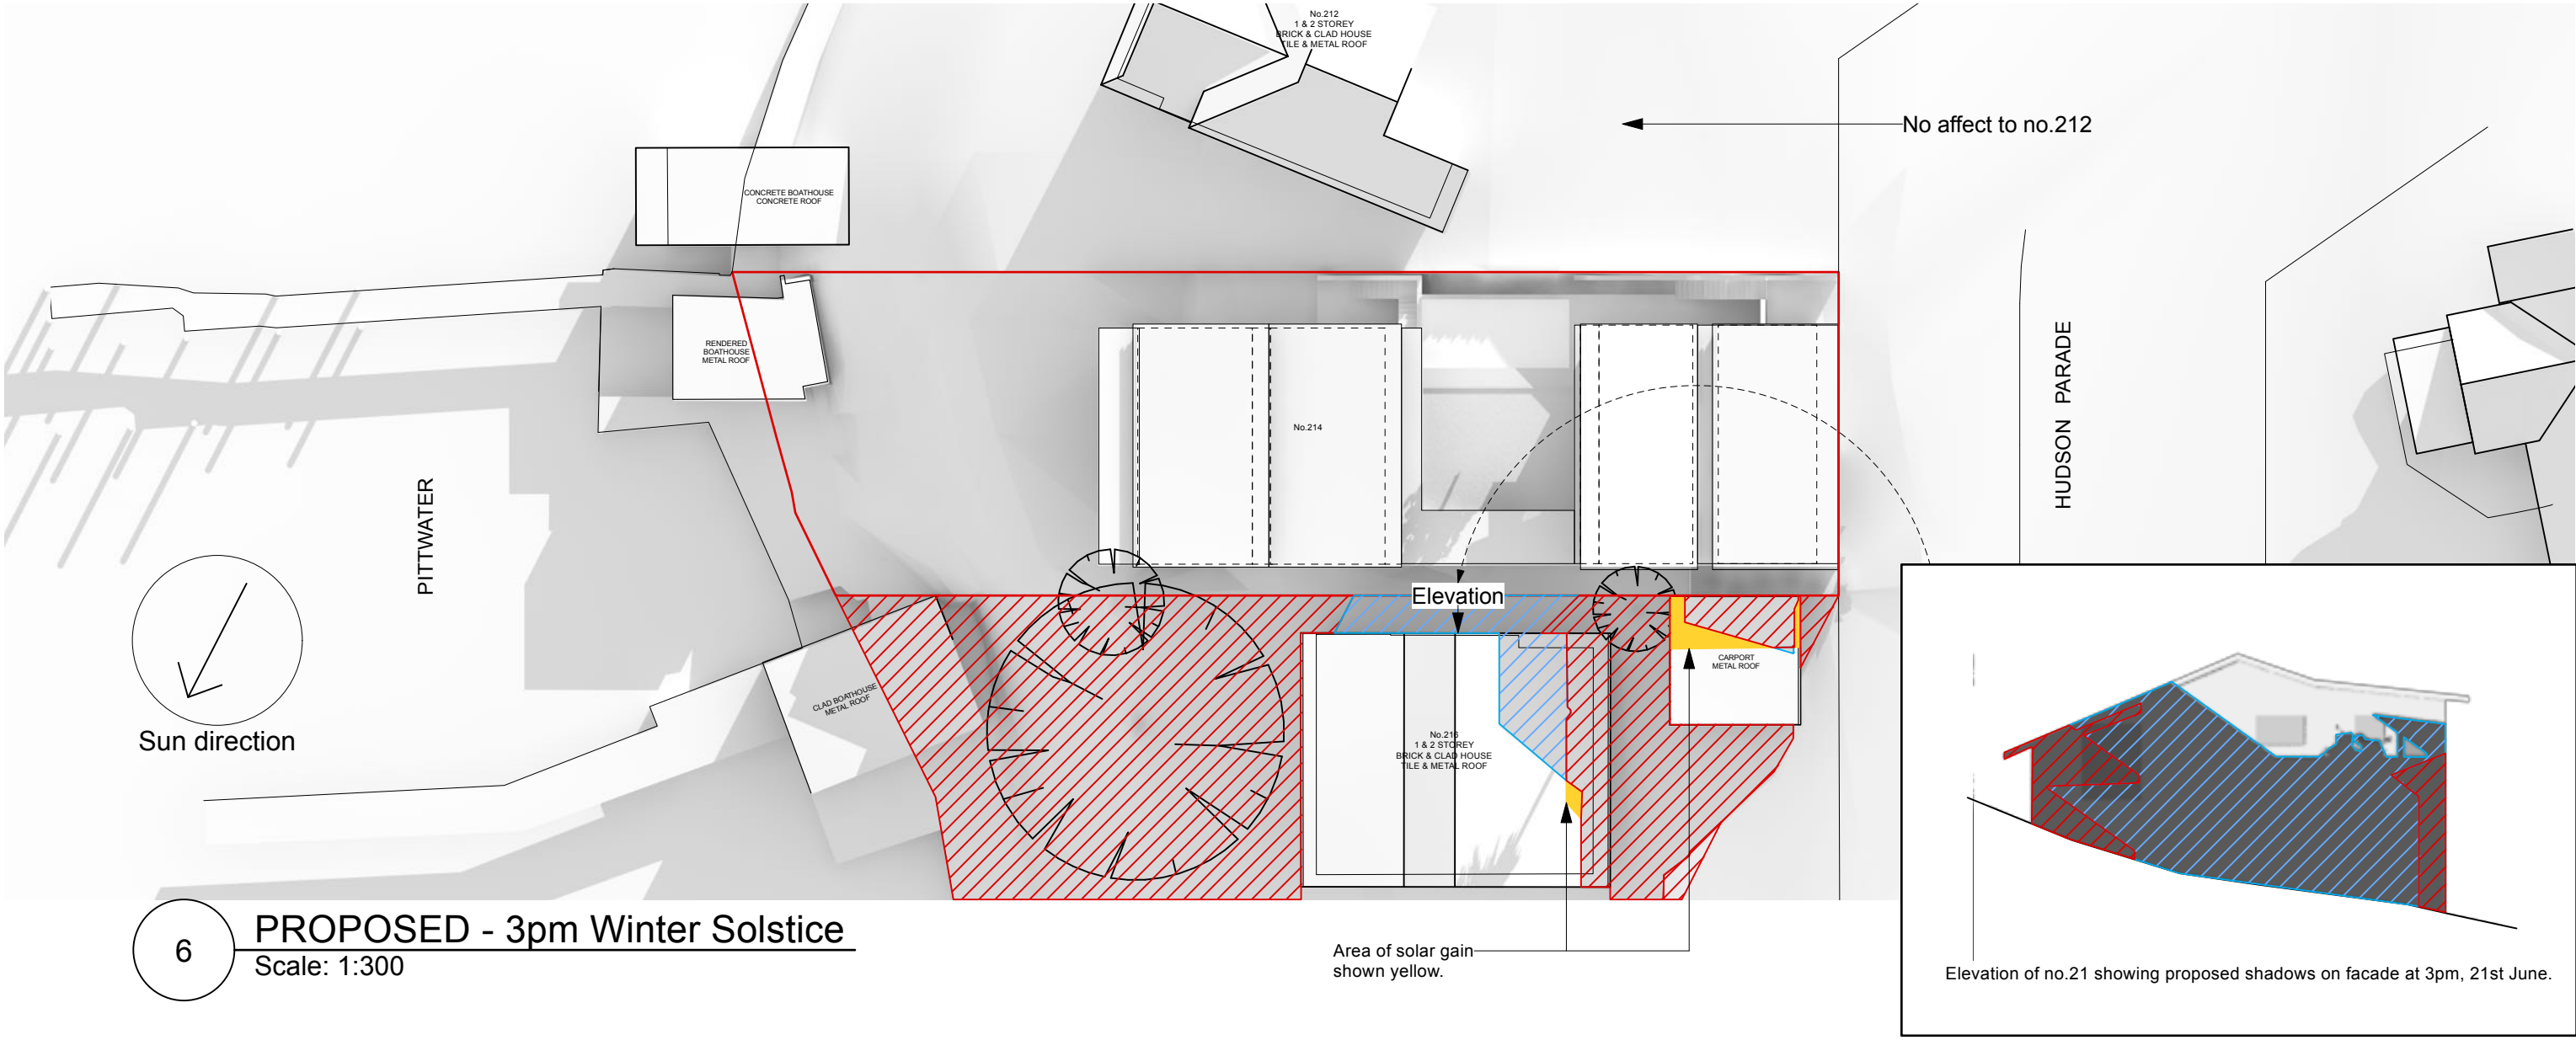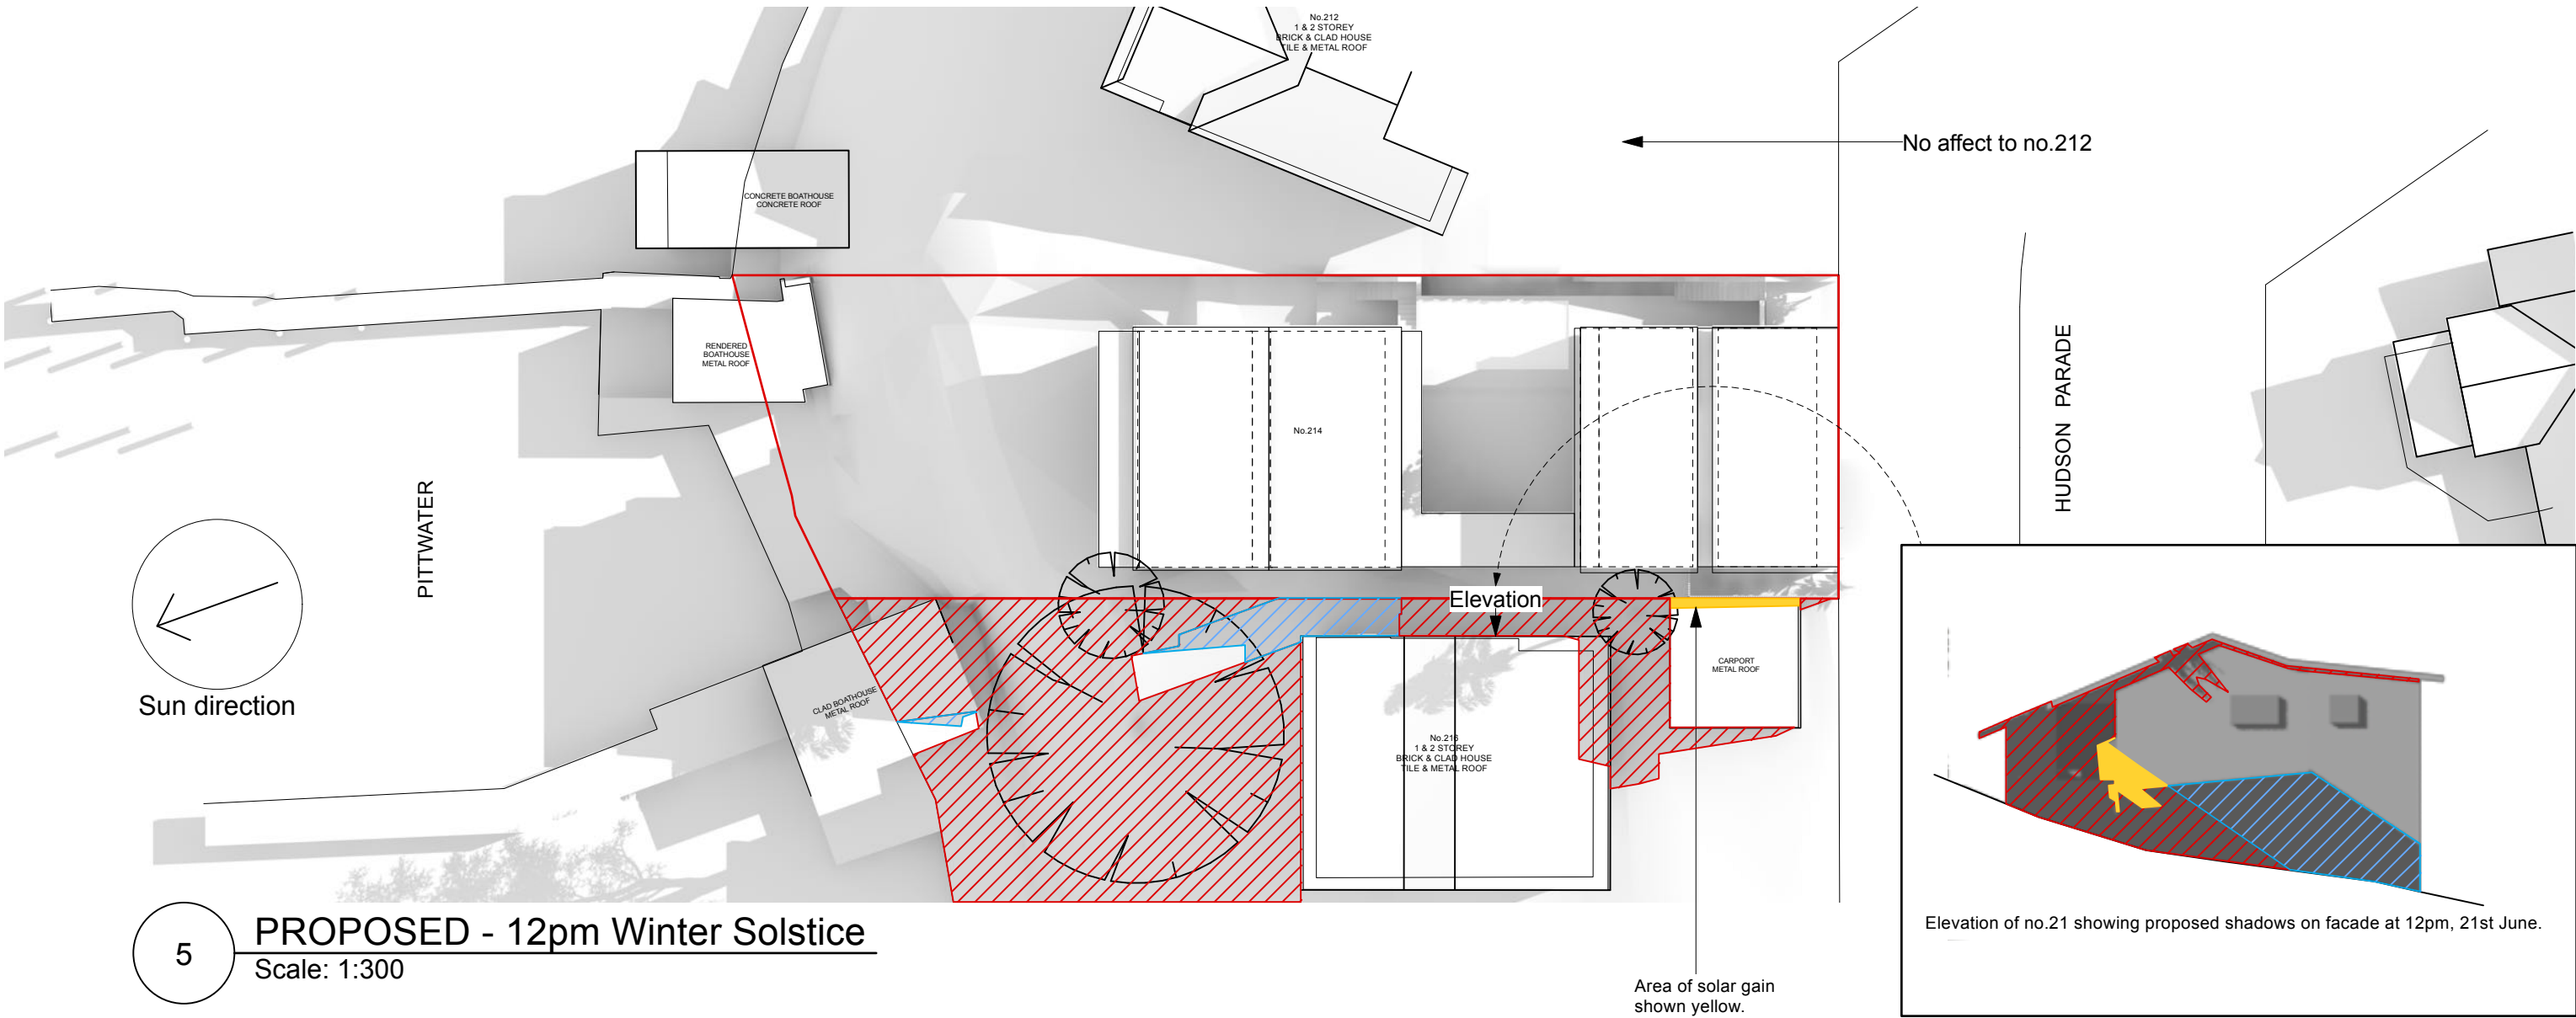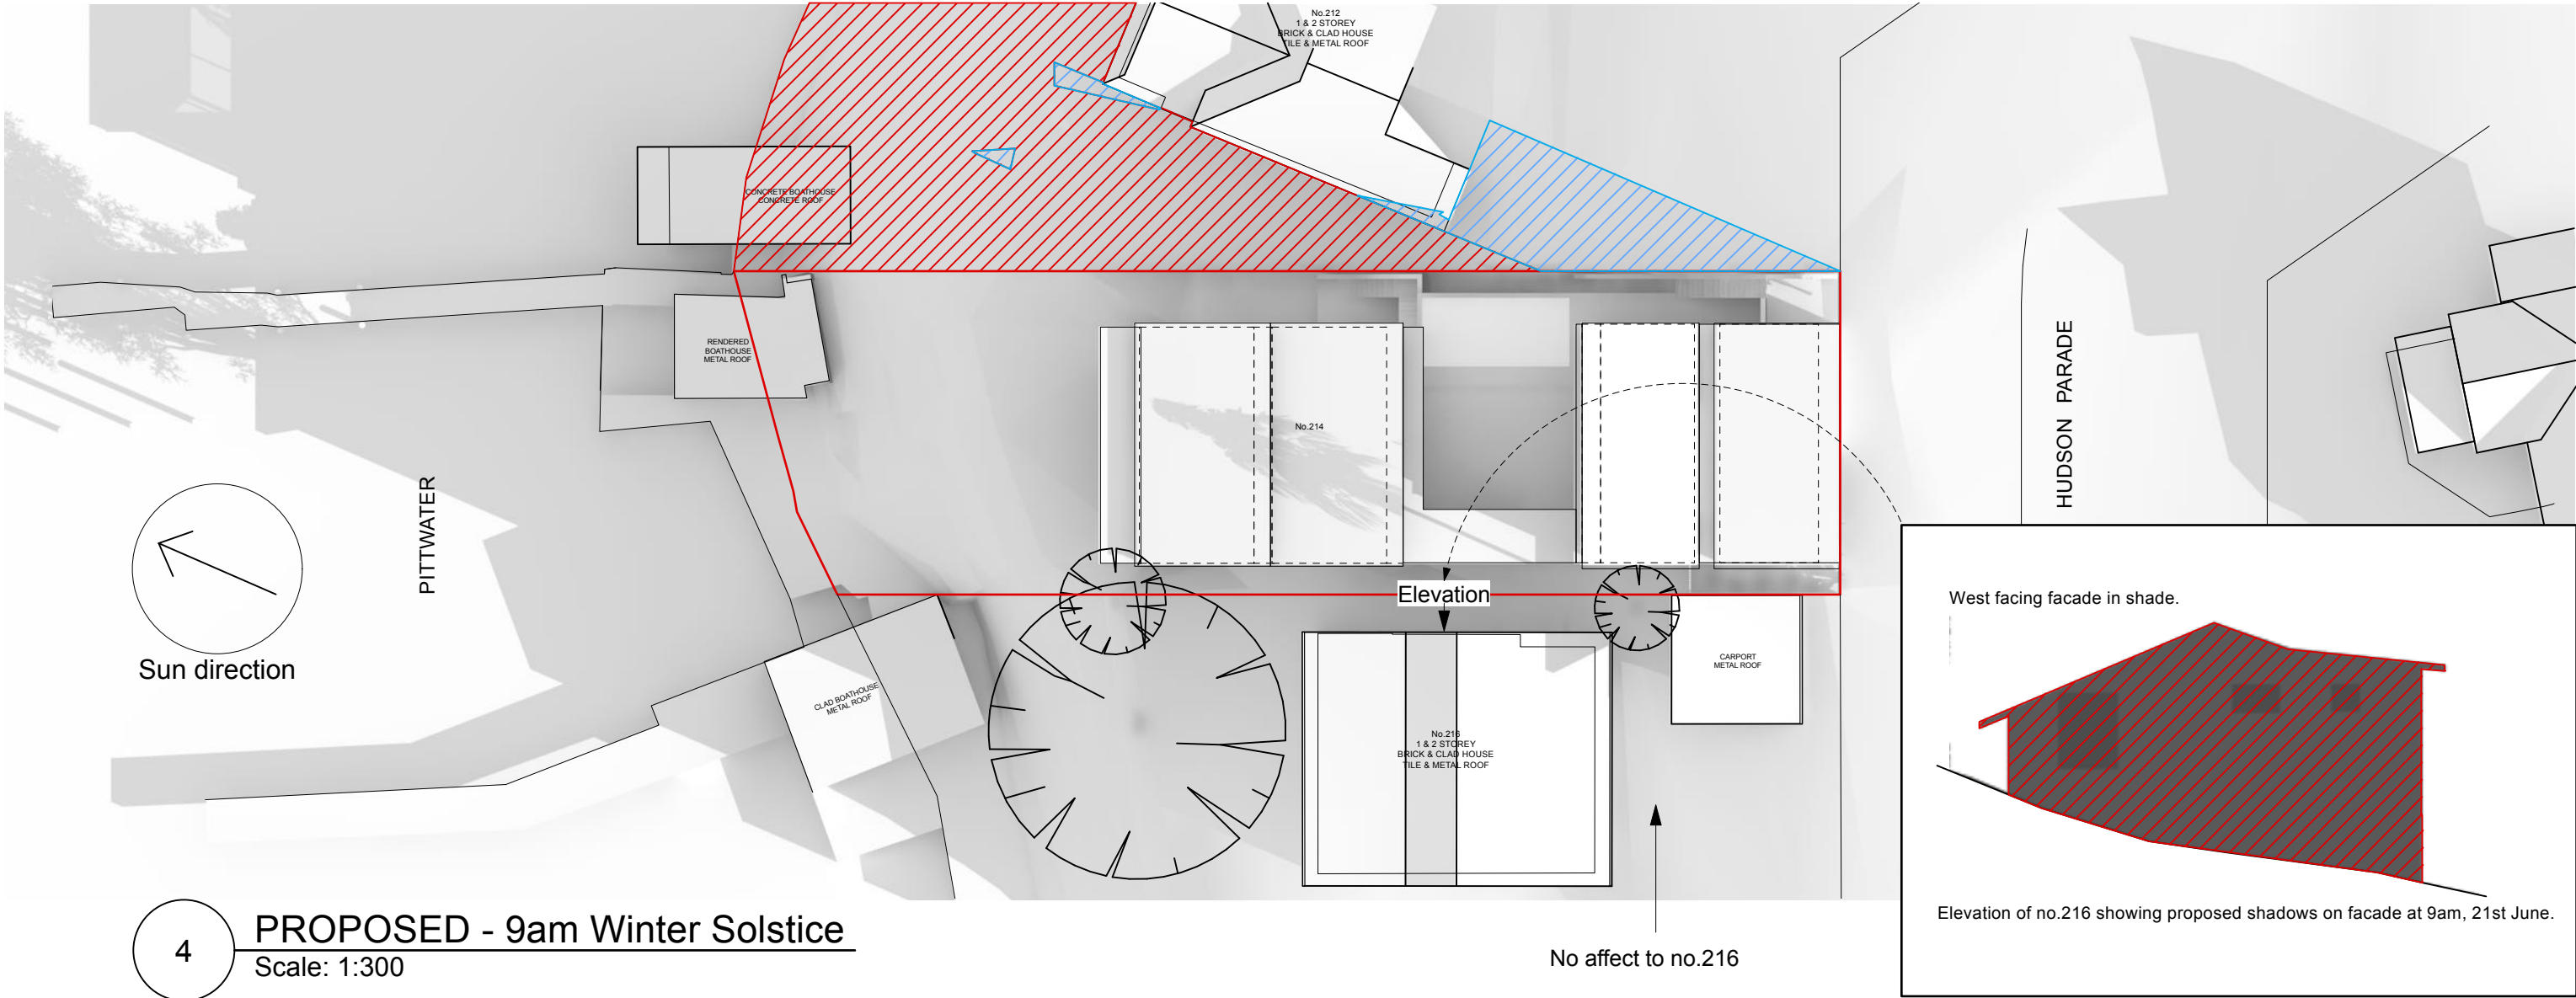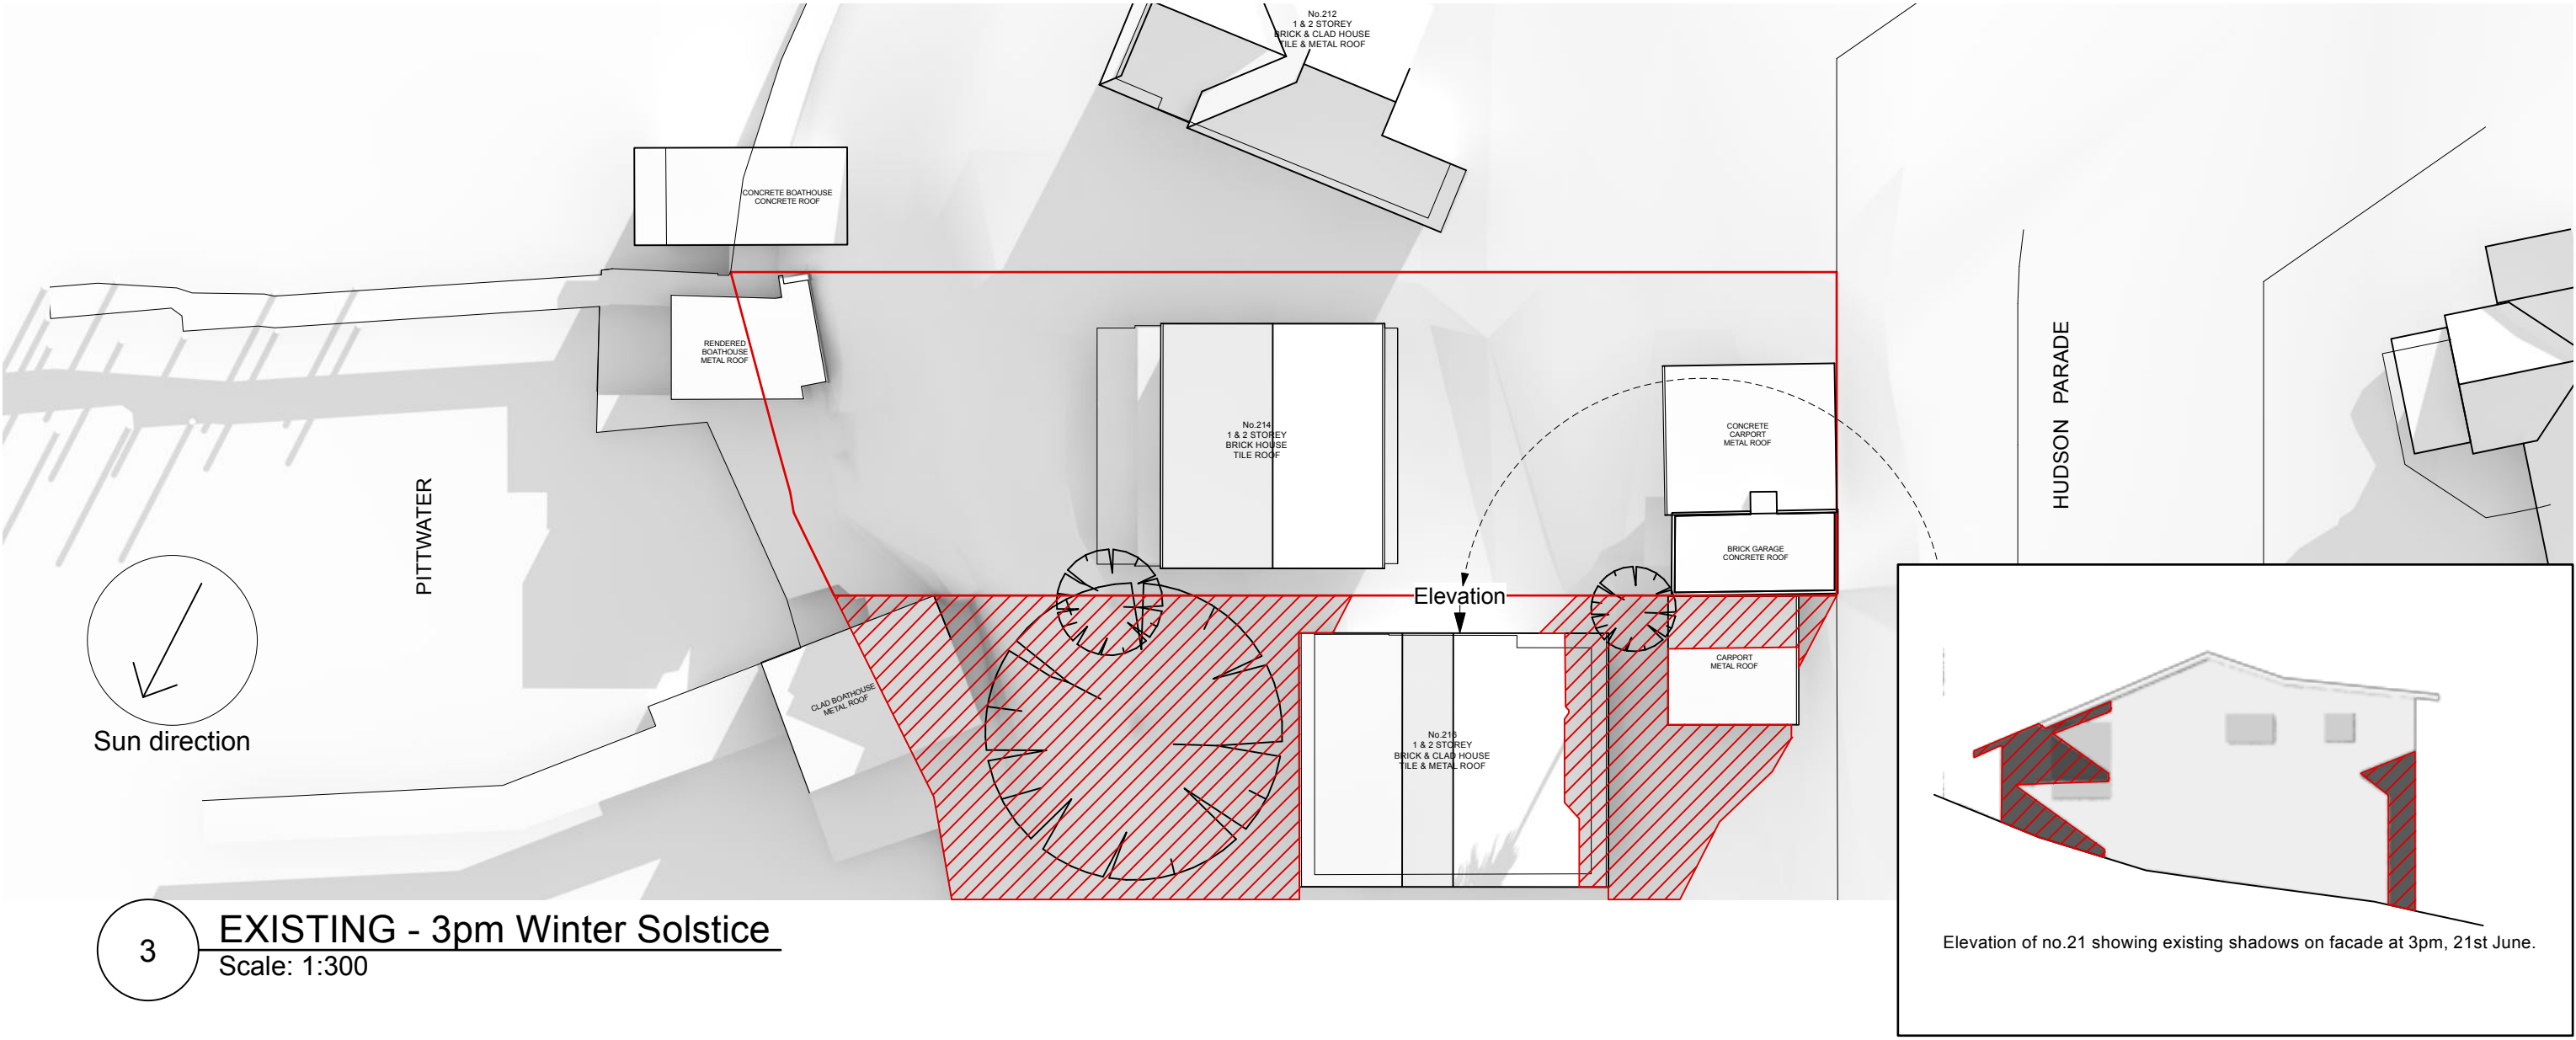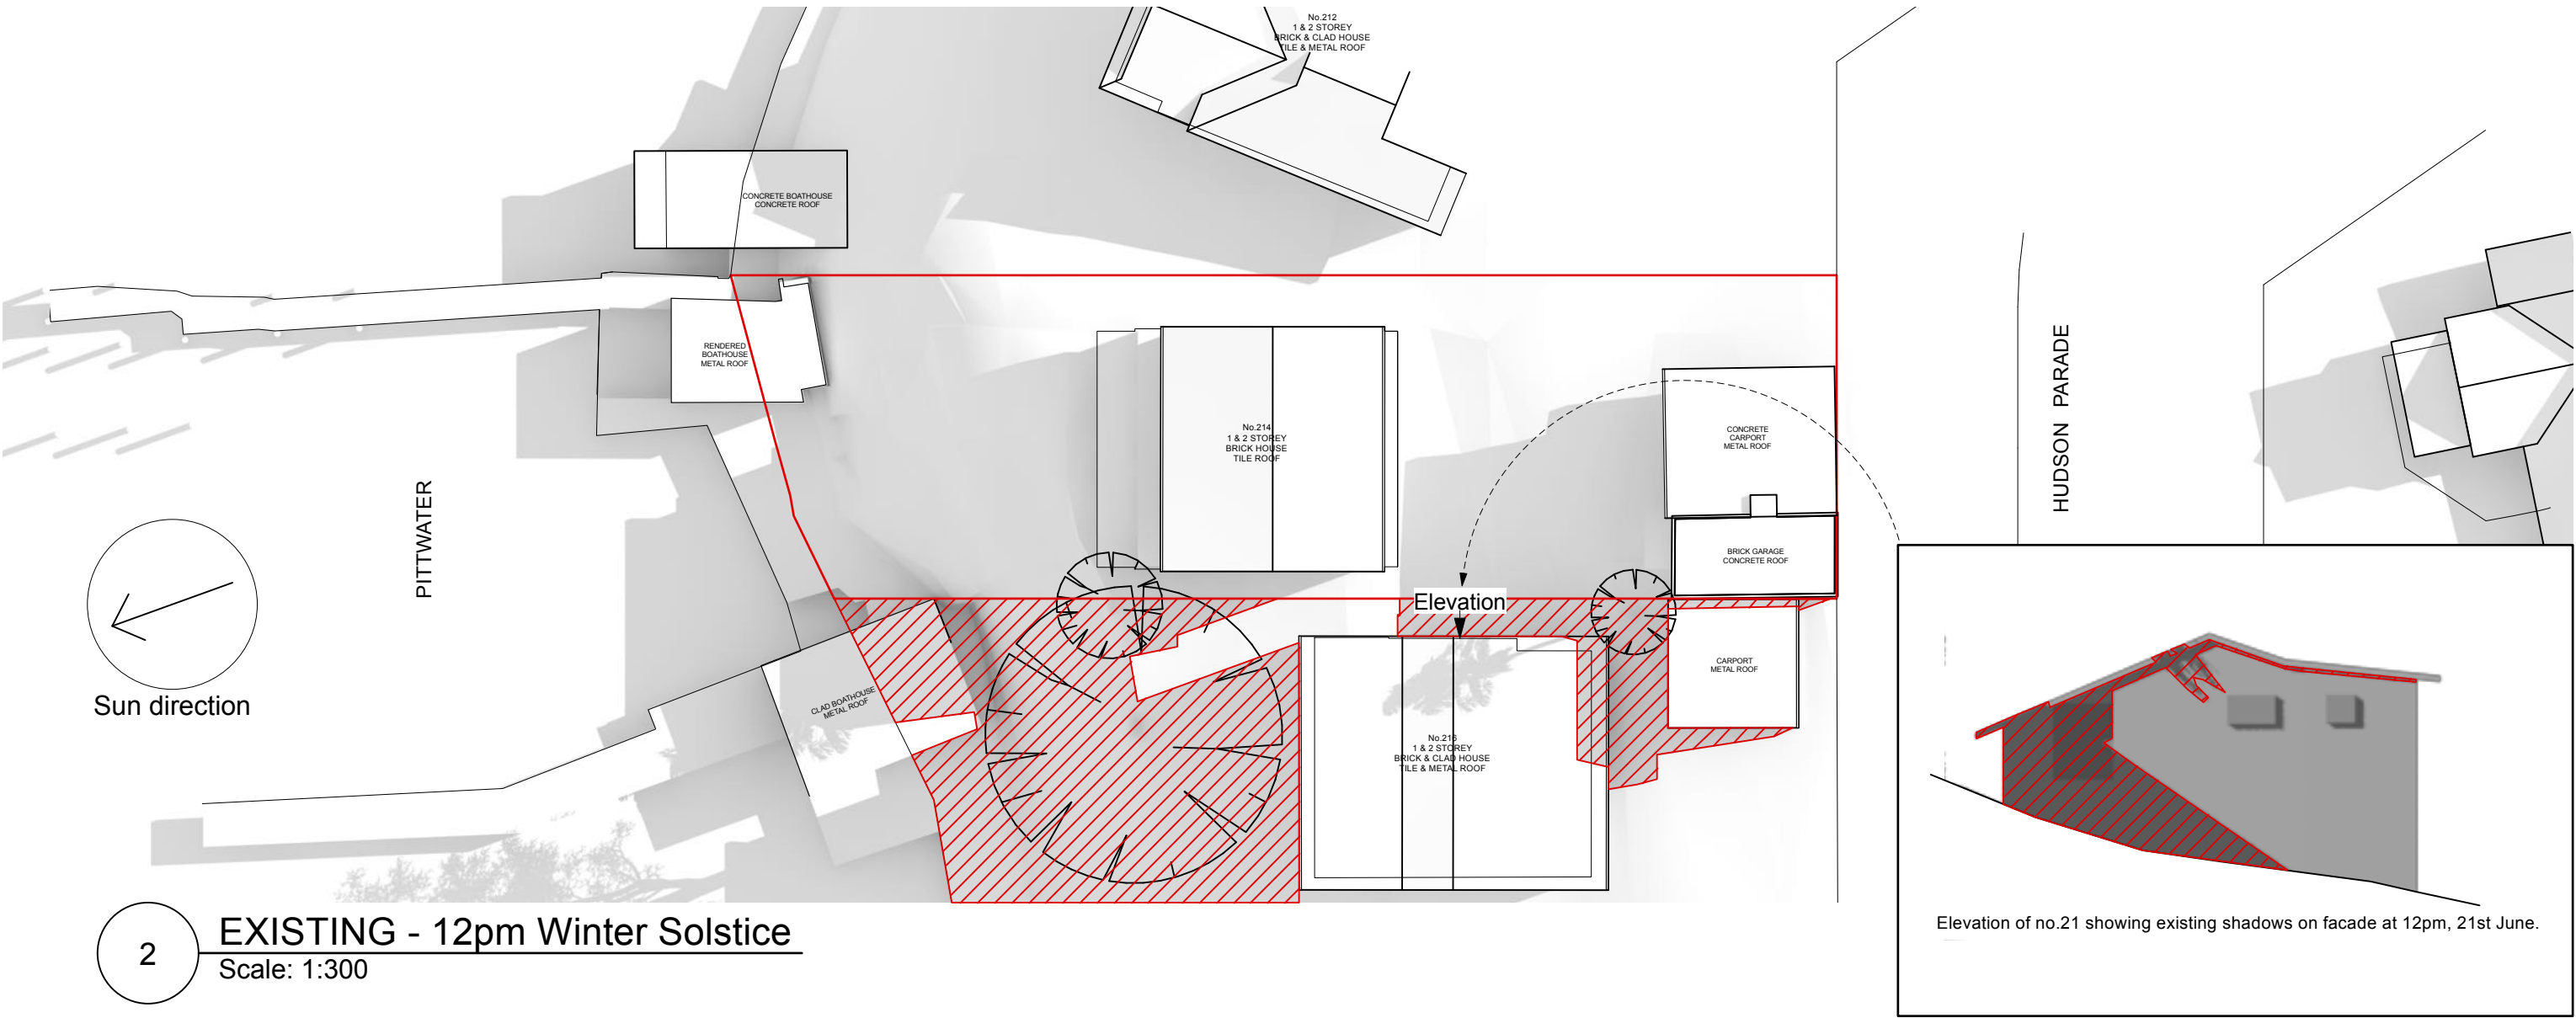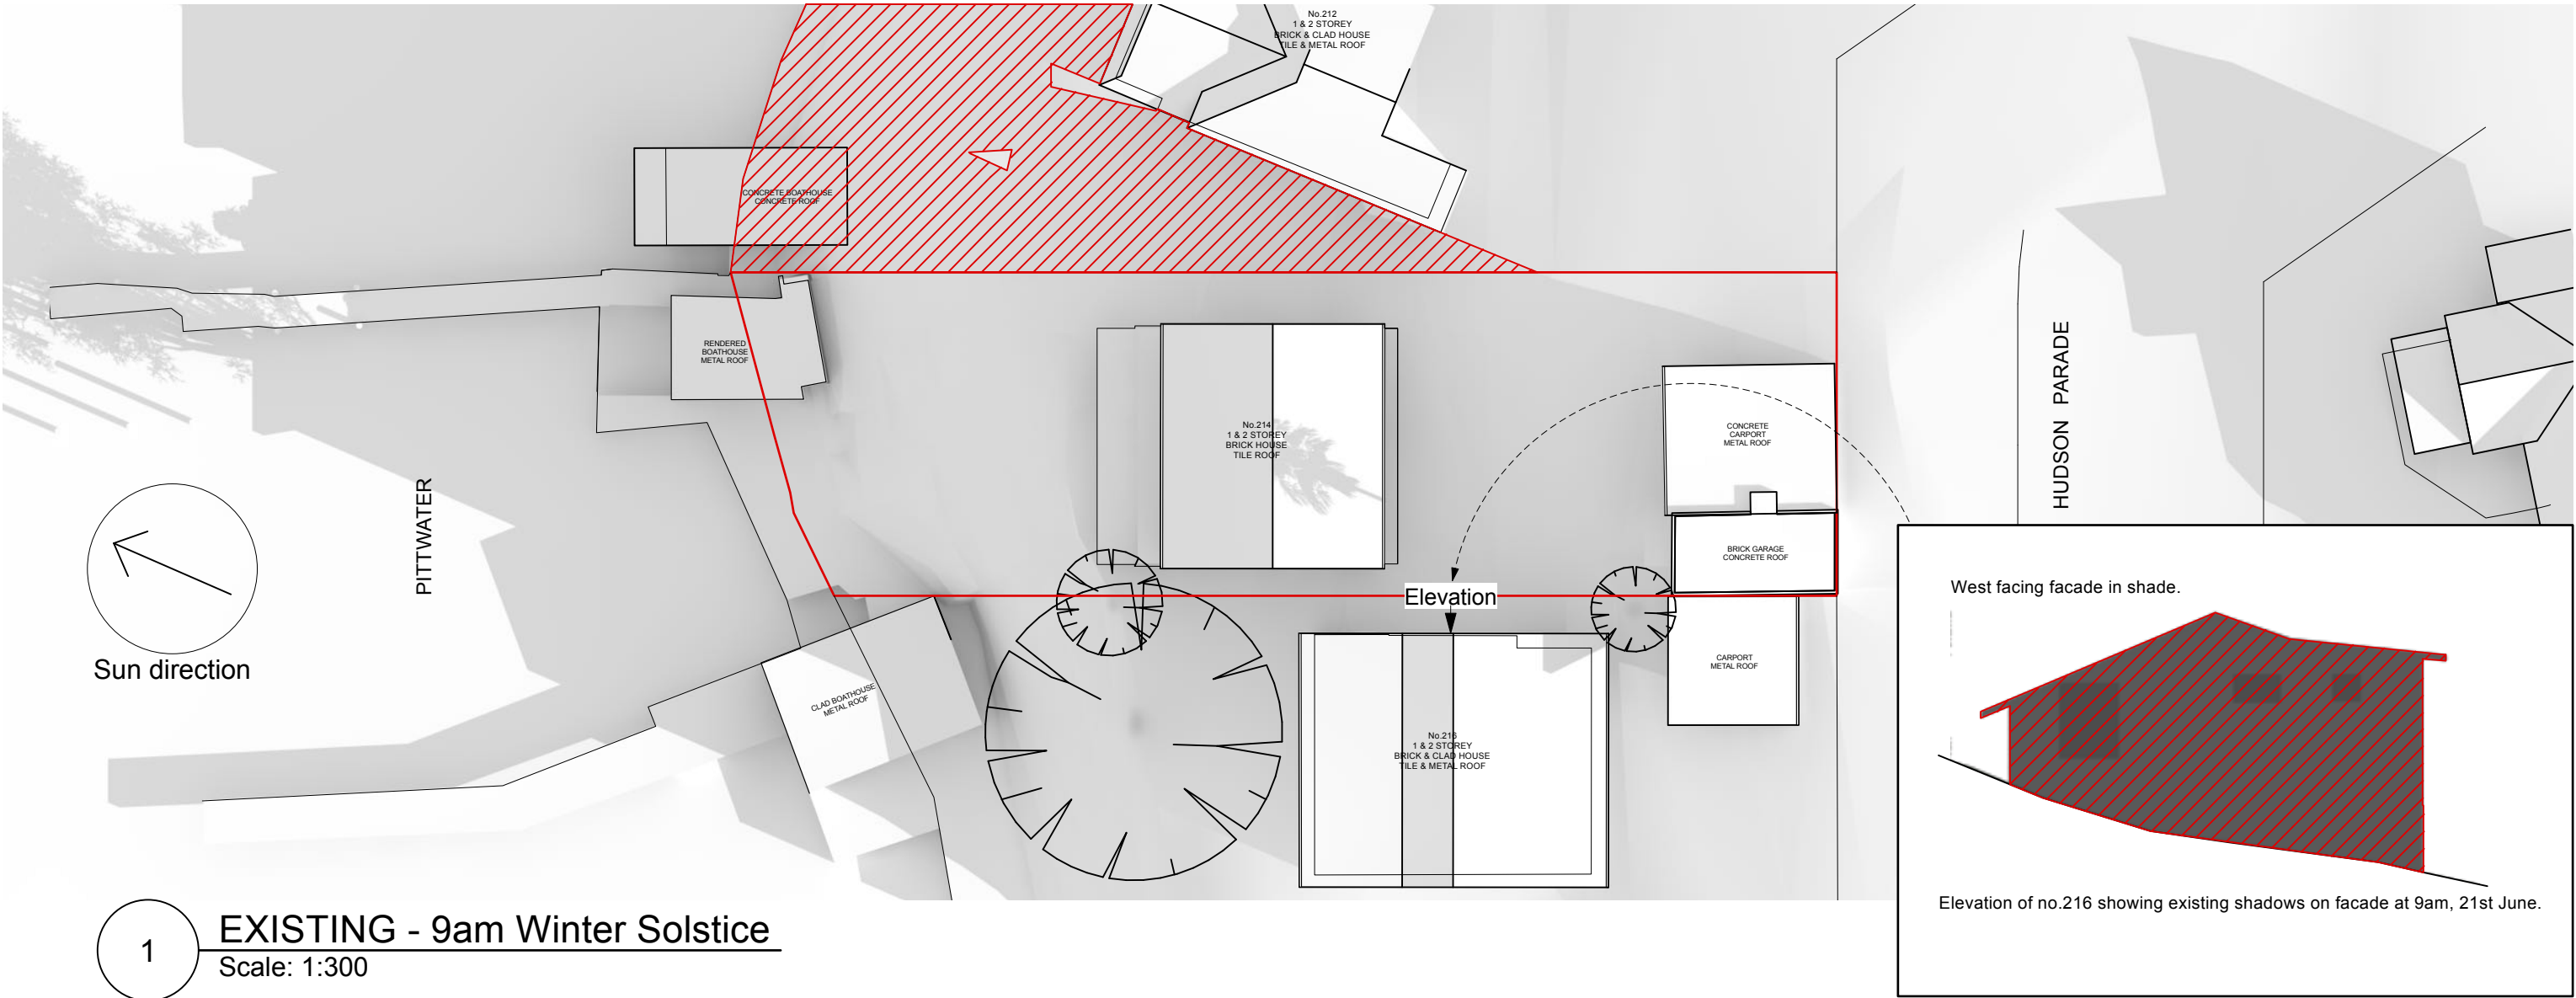

General Notes:

Key:

- Existing shadows
- Proposed shadows
- Solar gain

Reason For Issue:

Copyright : This design and drawings are not to be used or reproduced wholly or in part without written permission of Utz-Sanby Architects. All dimensions are given in millimetres. All dimensions are to be checked on site by the Builder. Do not scale off the drawing. Nominated Architect: Duncan Sanby Reg. No. 6227

DA Shadow Plans Winter Solstice







Alterations & Additions

214 Hudson Parade,
Clareville NSW 2107
-Northern Beaches Council-
For Mr. Patrick & Mrs. Nicole Heller

Suite 103, 506 Miller St
PO Box 224, Cammeray 2062
T 02 9904 2515
E architects@utzsanby.com
www.utzsanby.com

UTZ
SANBY
ARCHITECTS

Project No.	Drawing No.	Rev No.
2101	DA-05	A
SCALE	Drawn By	Checked By
1:300@A1	TD	DS

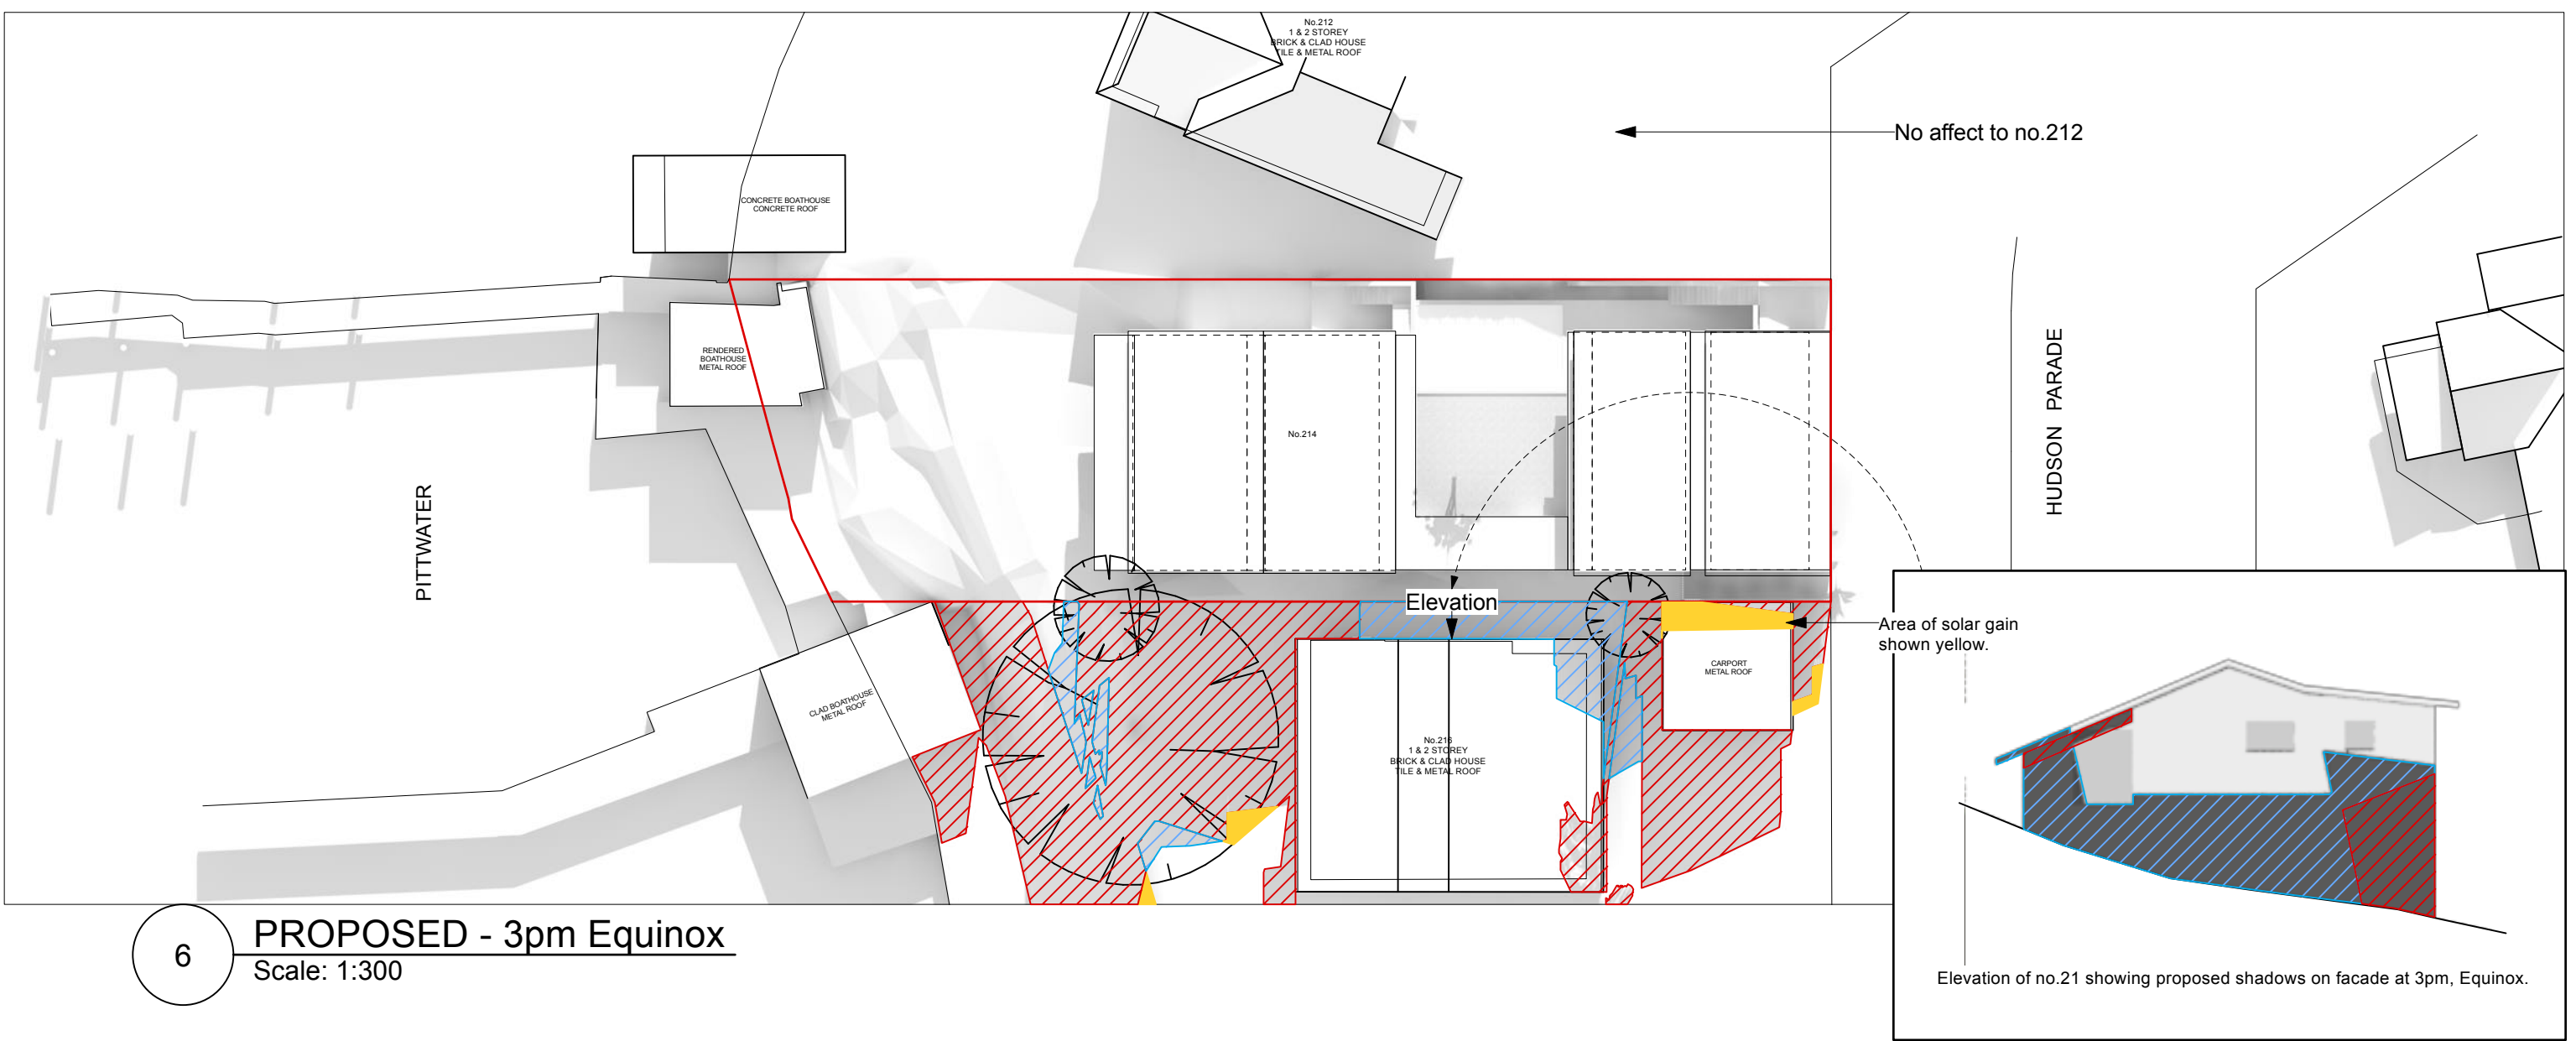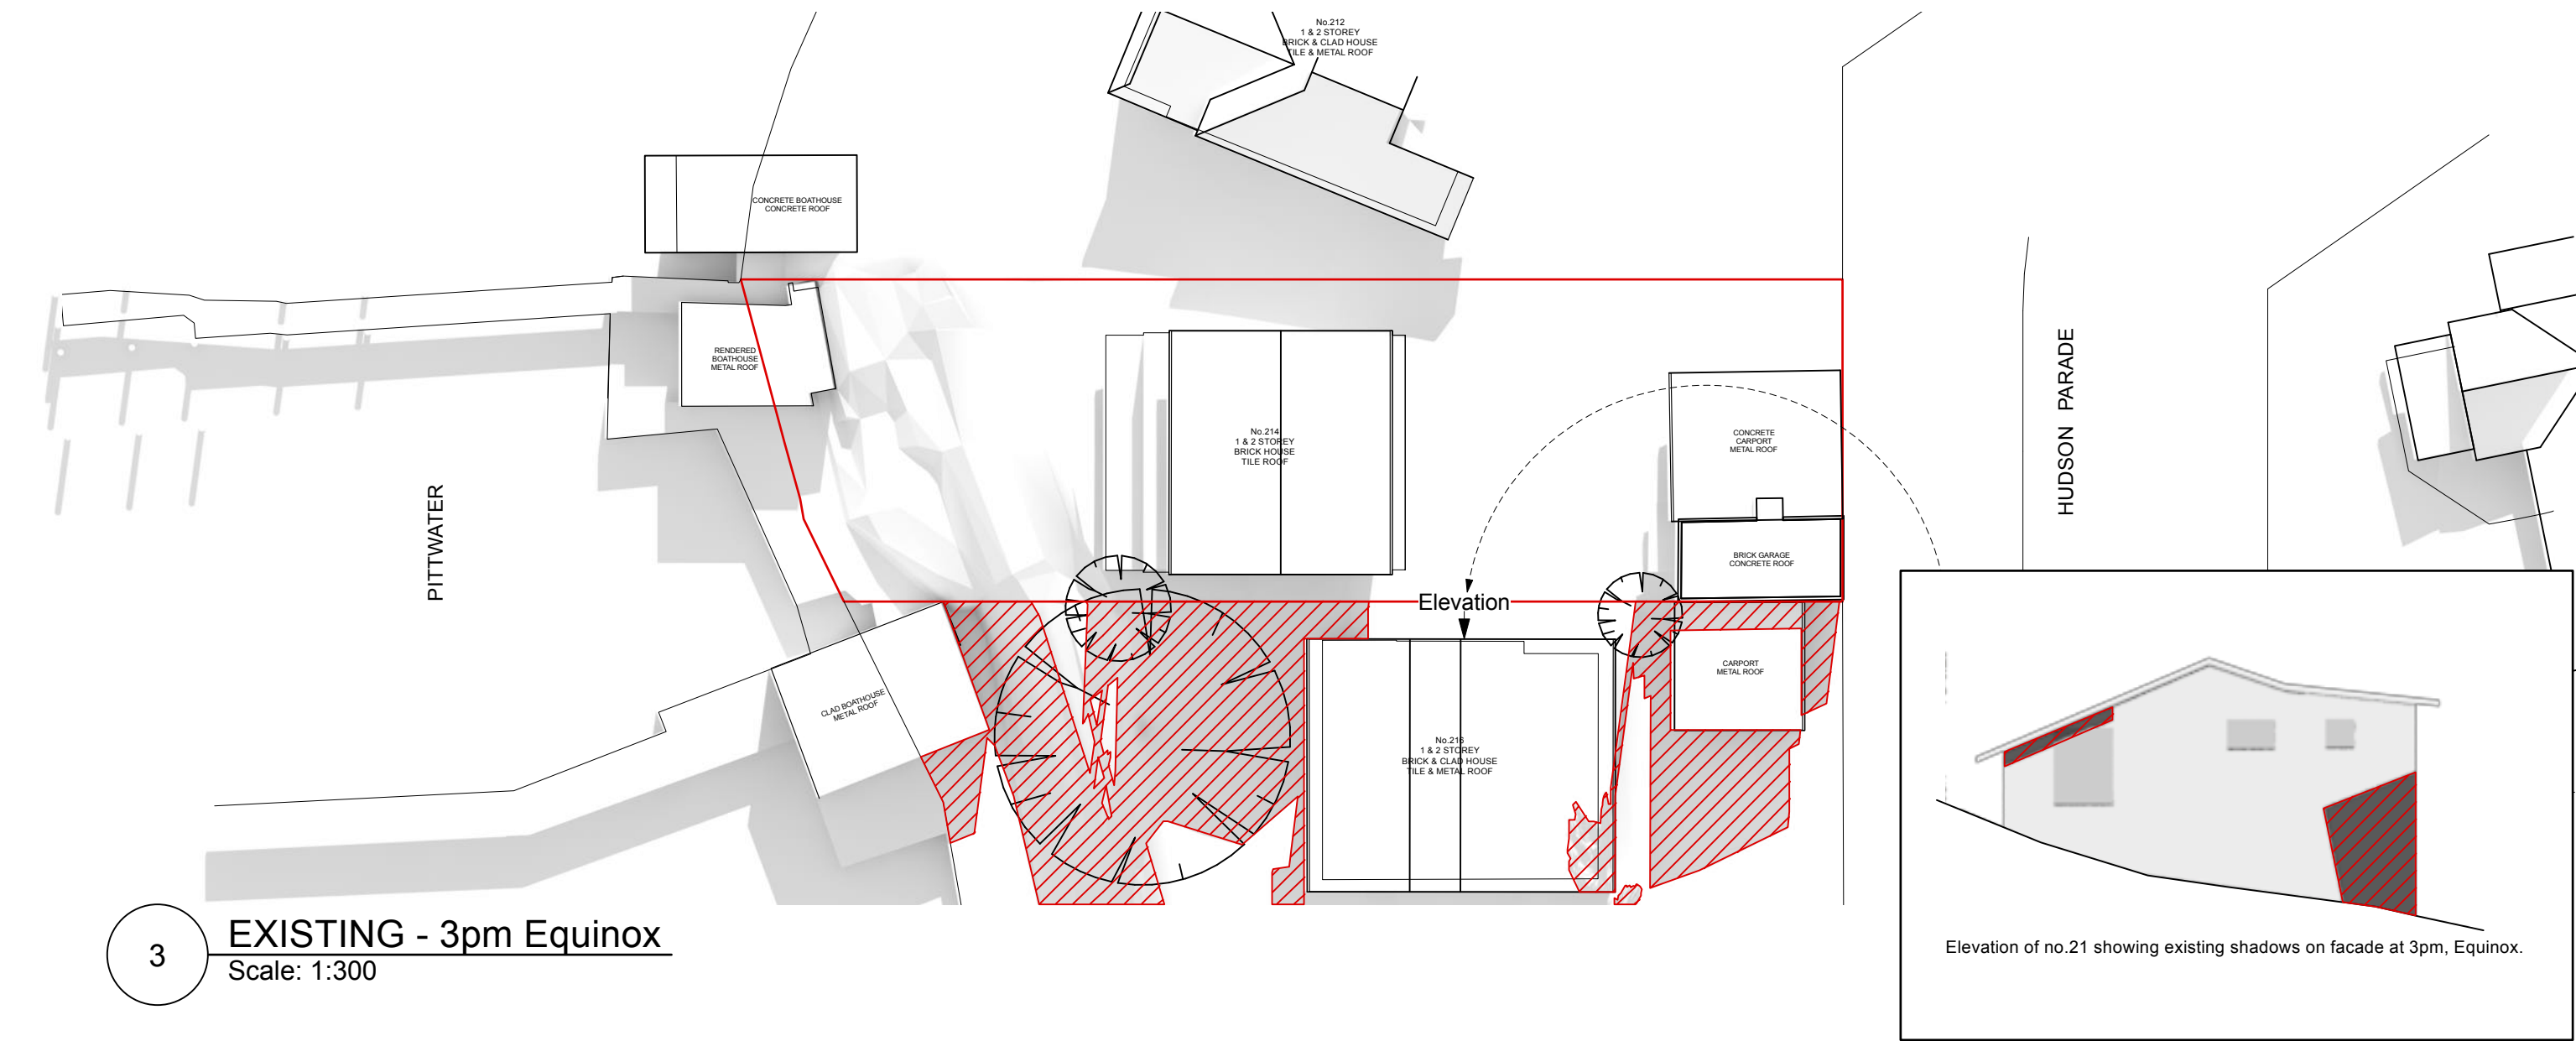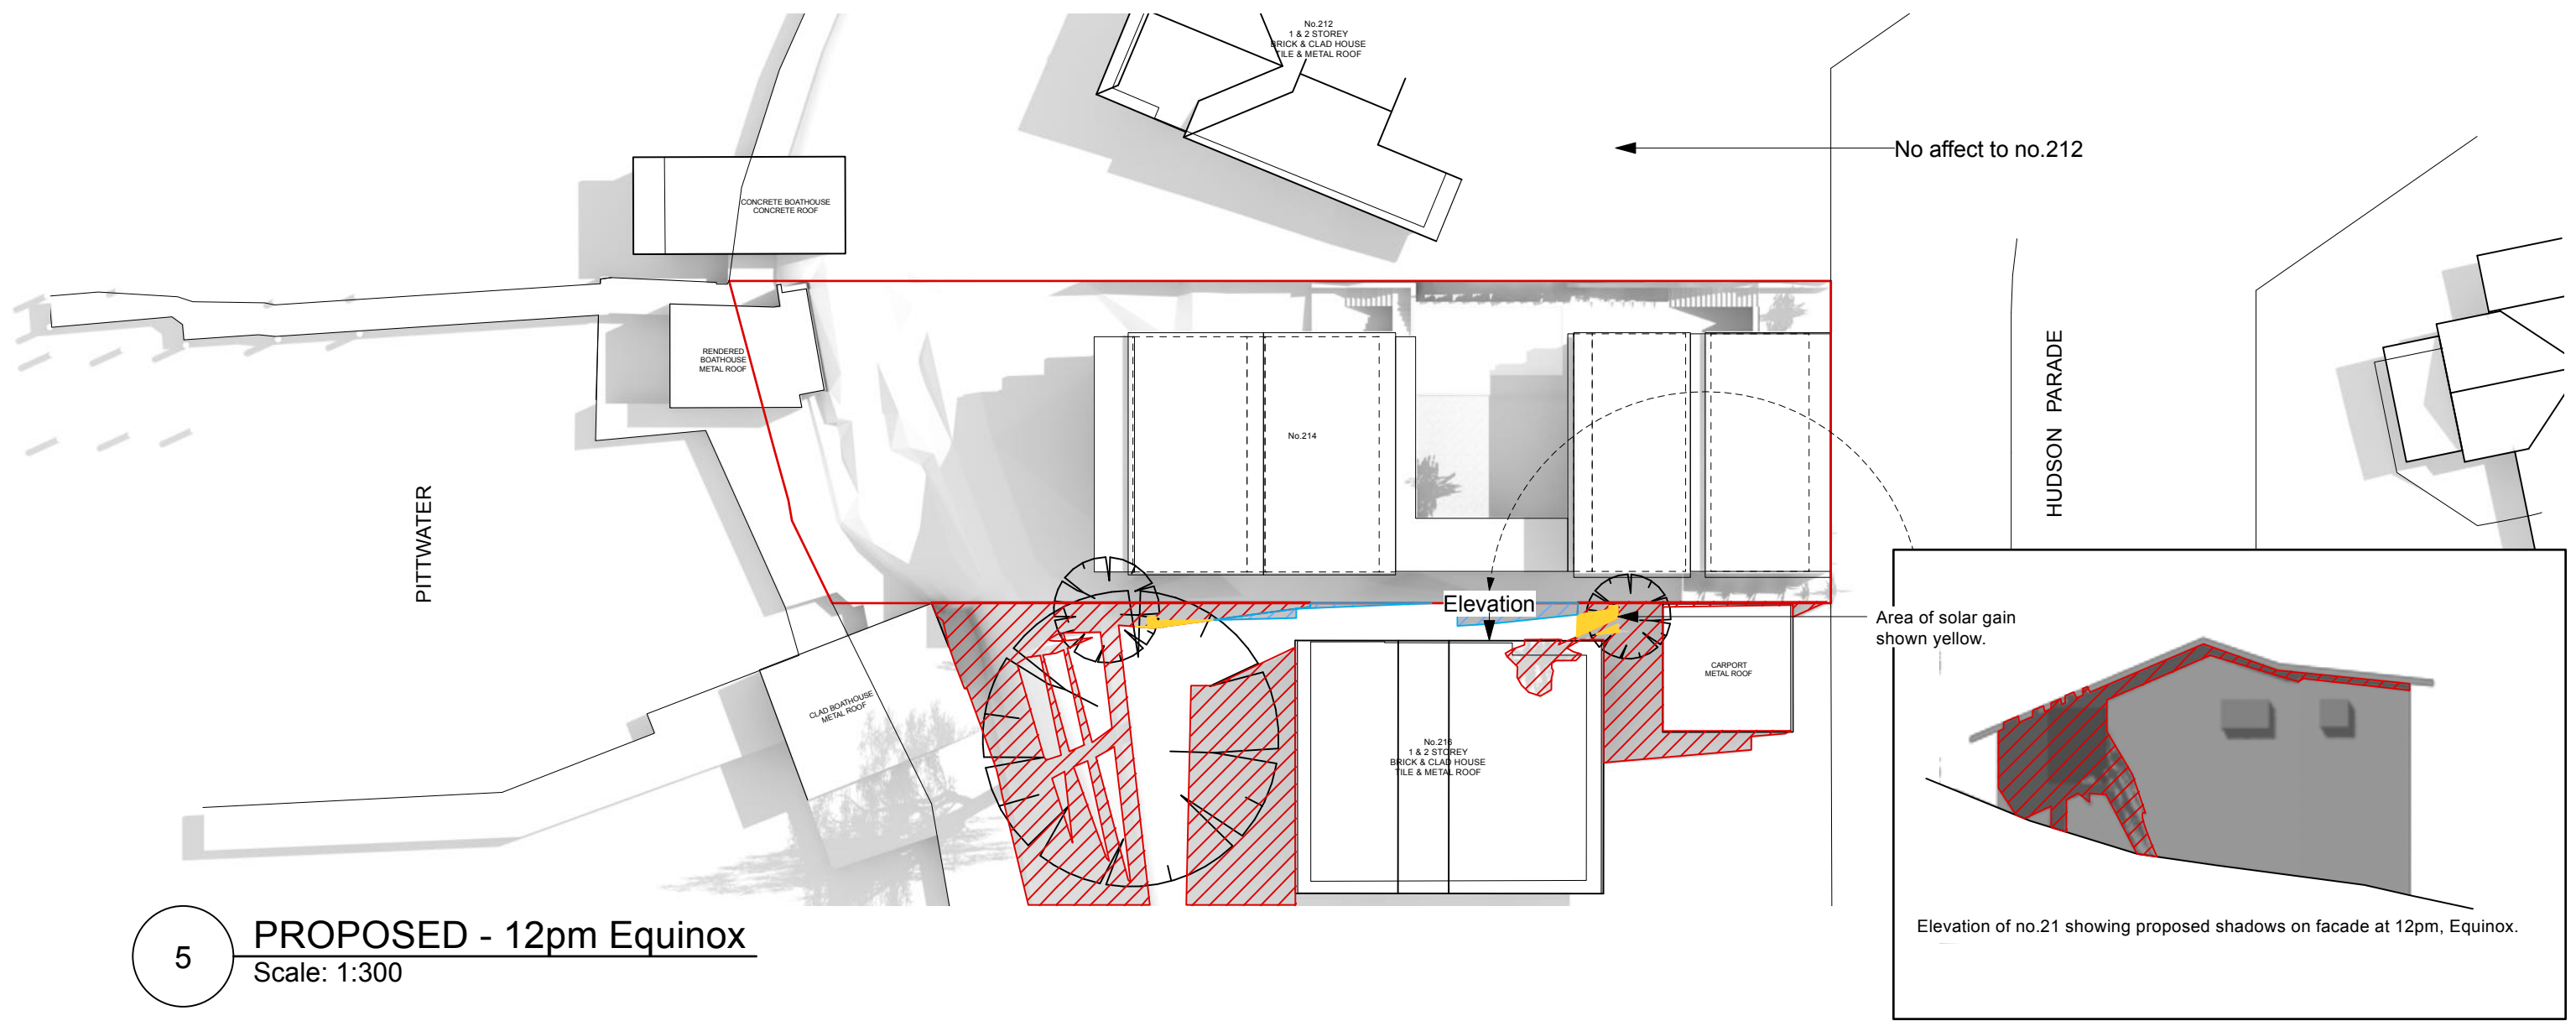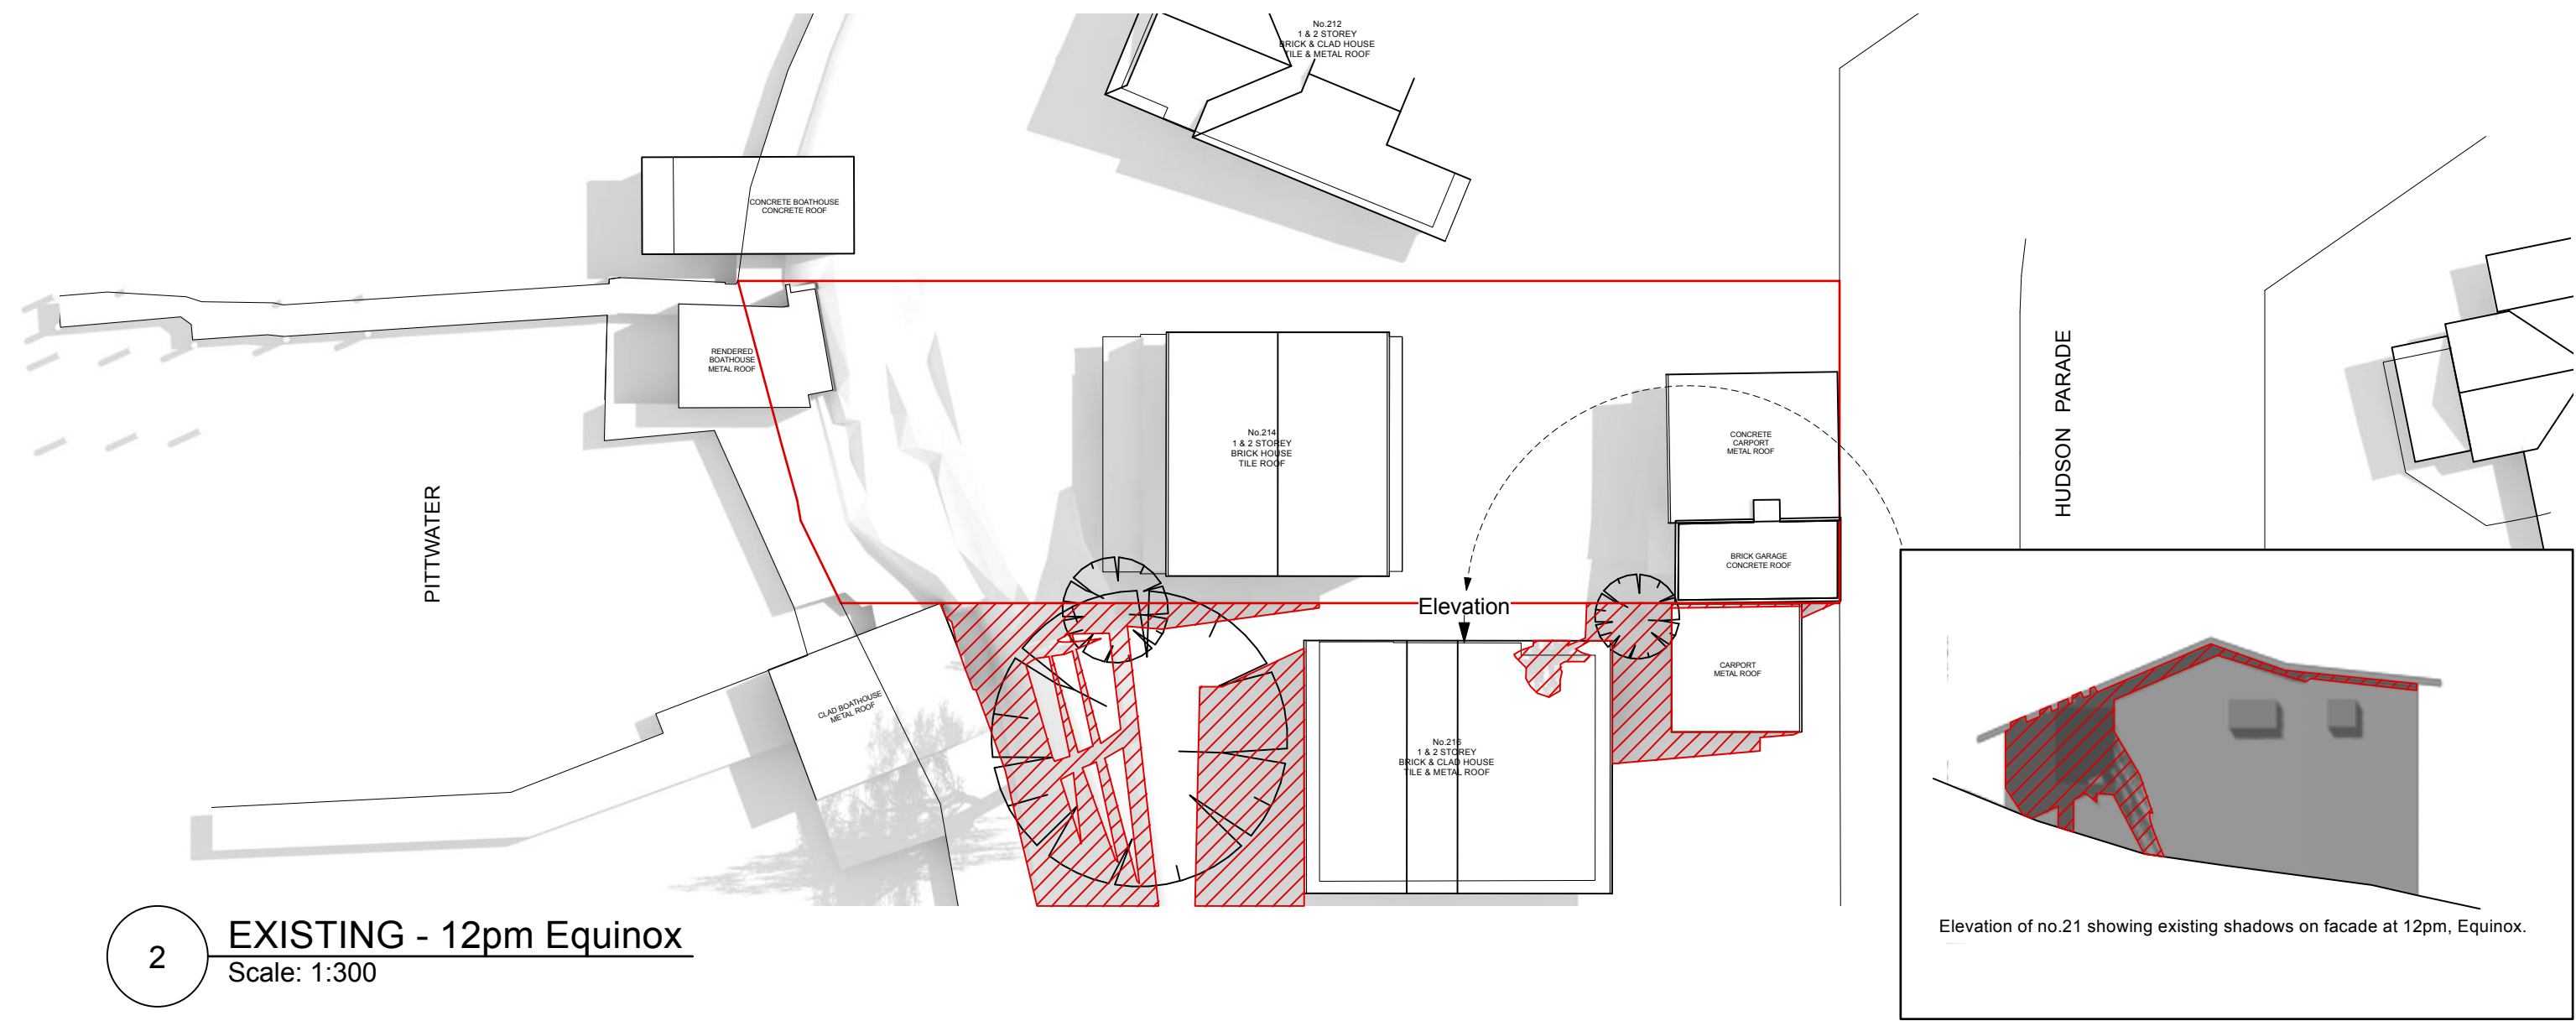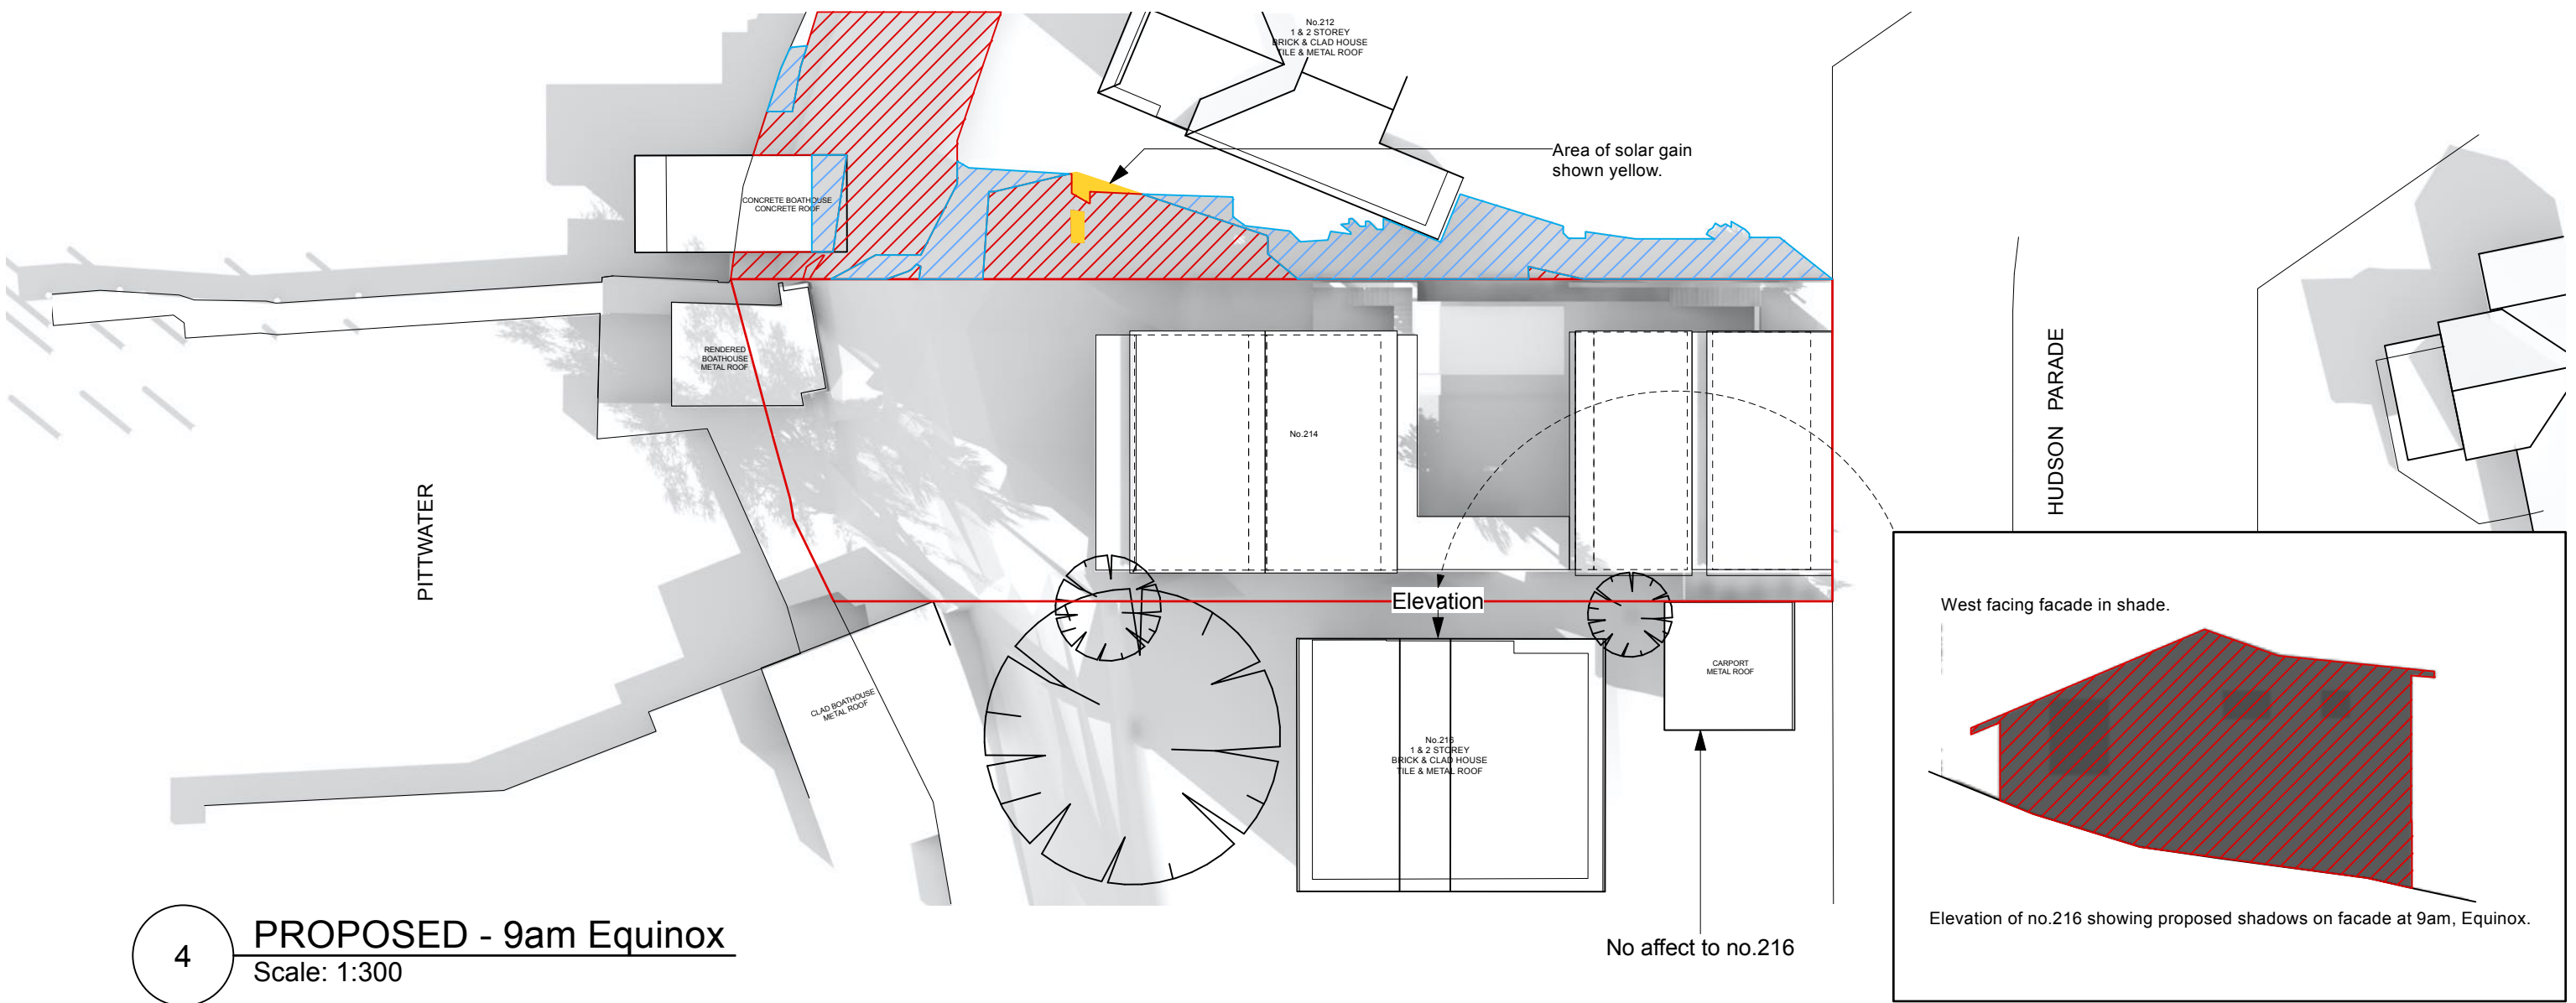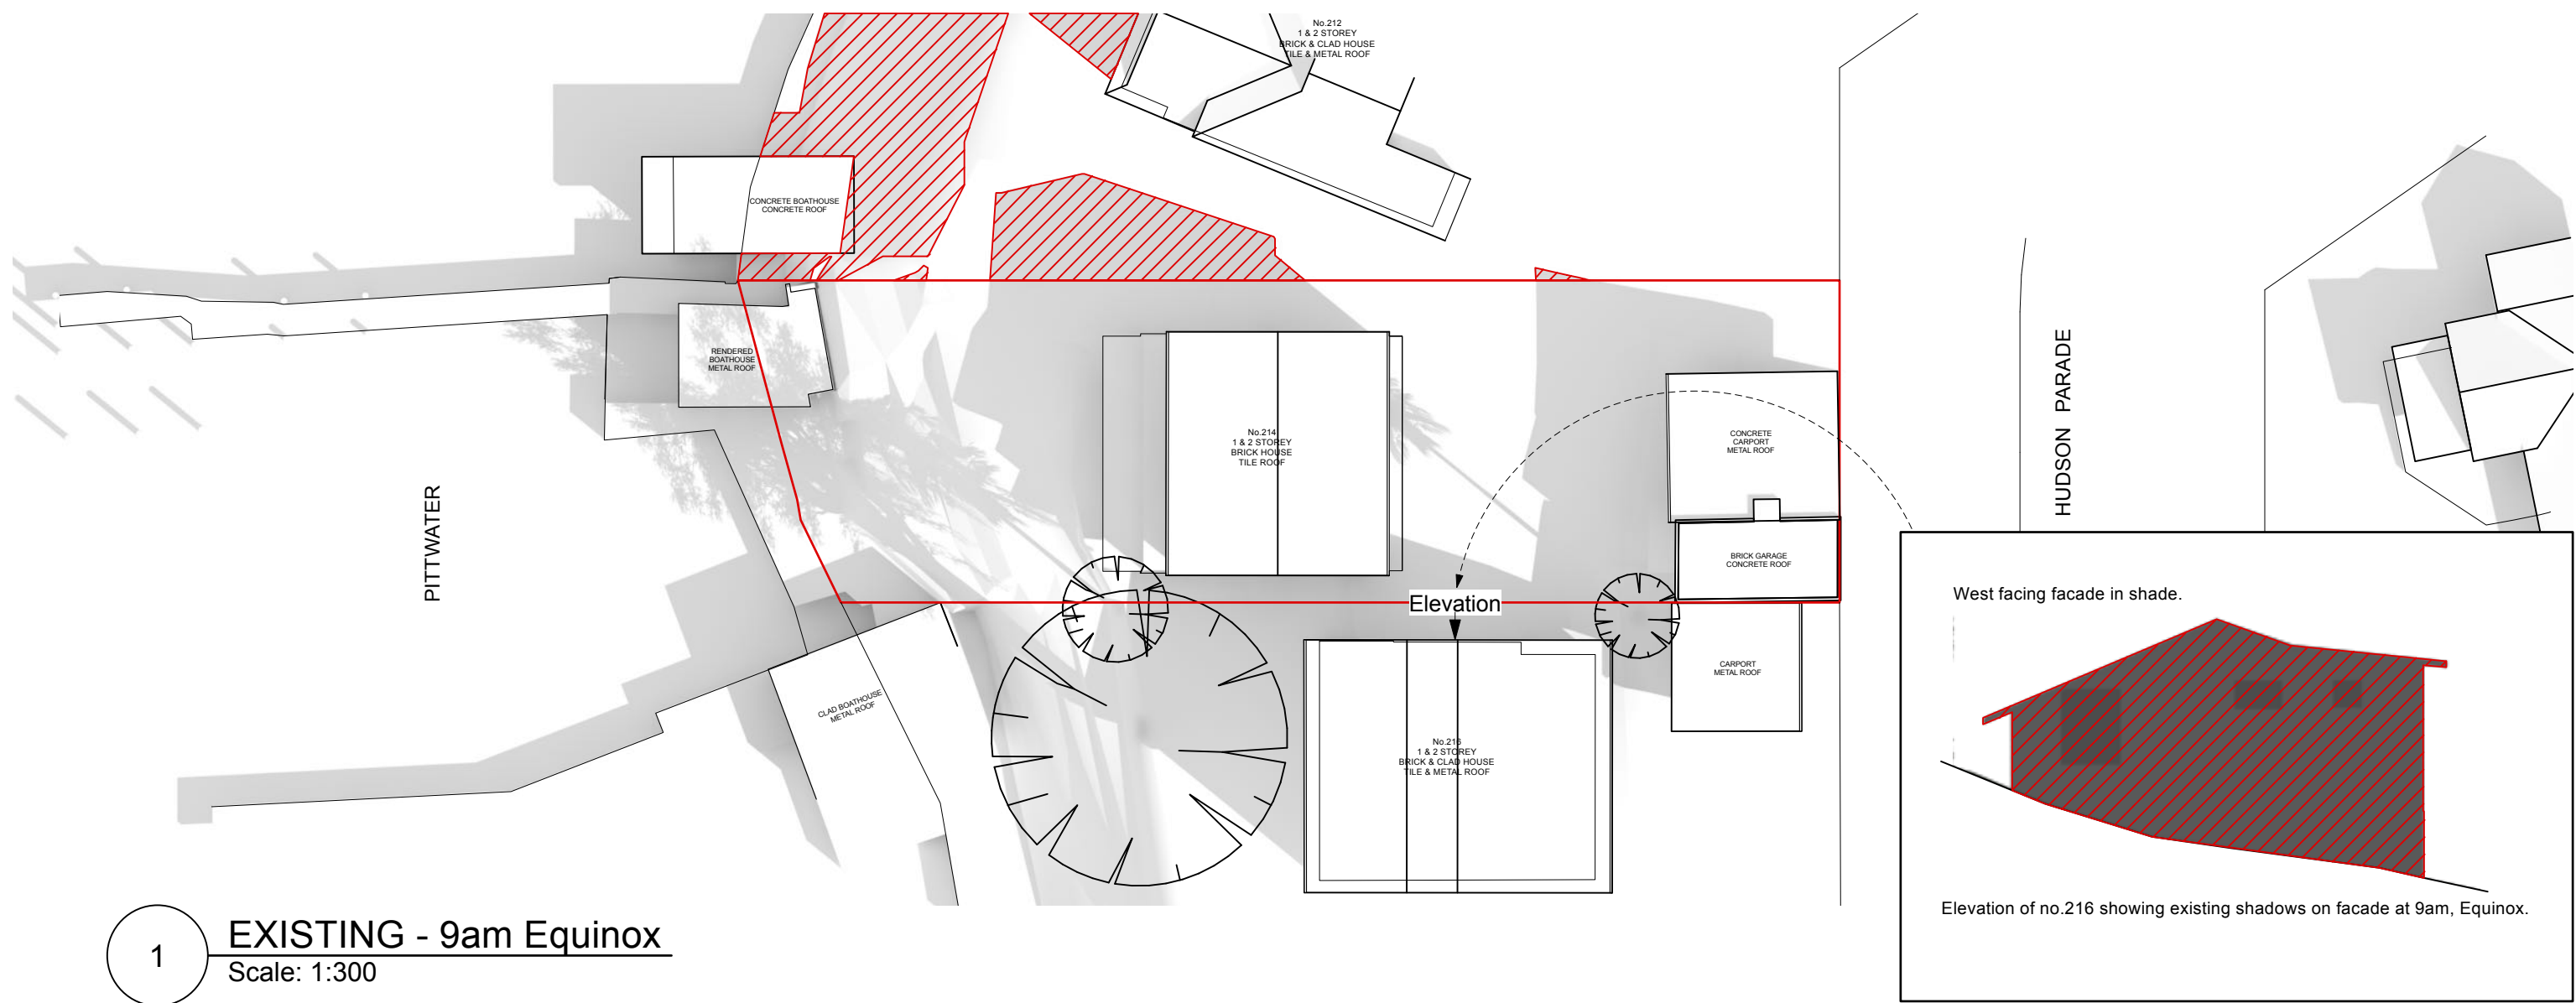

General Notes:

- Key:
- Existing shadows
 - Proposed shadows
 - Solar gain

TD

By

Reason For Issue:

Copyright : This design and drawings are not to be used or reproduced wholly or in part without written permission of Utz-Sanby Architects. All dimensions are given in millimetres. All dimensions are to be checked on site by the Builder. Do not scale off the drawing. Nominated Architect: Duncan Sanby Reg. No. 6227

DA Shadow Plans Equinox

Alterations & Additions

214 Hudson Parade,
Clareville NSW 2107
-Northern Beaches Council-
For Mr. Patrick & Mrs. Nicole Heller

Suite 103, 506 Miller St
PO Box 224, Cammeray 2062
T 02 9904 2515
E architects@utzsanby.com
www.utzsanby.com

UTZ SANBY
ARCHITECTS

Project No.	Drawing No.	Rev No.
2101	DA-06	A
SCALE	Drawn By	Checked By
1:300@A1	TD	DS

Rev	Date	Note
A	16/9/21	Issued for DA

Balcony removed

Carport and garage removed.

3 LEVEL 3 - Demolition Plan
Scale: 1:200

Openings widened.

2 LEVEL 2 - Demolition Plan
Scale: 1:200







Side boundary walls retained
and underpinned.

Slab and ground excavated to
lower FFL in Level one.




1 LEVEL 1 - Demolition Plan
Scale: 1:200

Garage and Carport removed.


						General Notes:						Reason For Issue:			DA Demolition Plan			Suite 103, 506 Miller St PO Box 224, Cammeray 2062 T 02 9904 2515 E architects@utzsanby.com www.utzsanby.com								
															Alterations & Additions											
															214 Hudson Parade, Clareville NSW 2107 -Northern Beaches Council-											
															For Mr. Patrick & Mrs. Nicole Heller											
															Copyright : This design and drawings are not to be used or reproduced wholly or in part without written permission of Utz-Sanby Architects. All dimensions are given in millimetres. All dimensions are to be checked on site by the Builder. Do not scale off the drawing. Nominated Architect: Duncan Sanby Reg. No. 6227											
																		Project No.			Drawing No.			Rev No.		
																		2101			DA-07			A		
																		SCALE			Drawn By			Checked By		
																		1:200@A3			TD			DS		

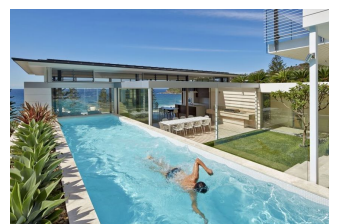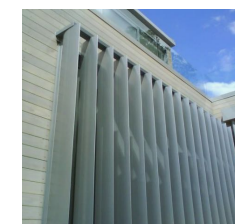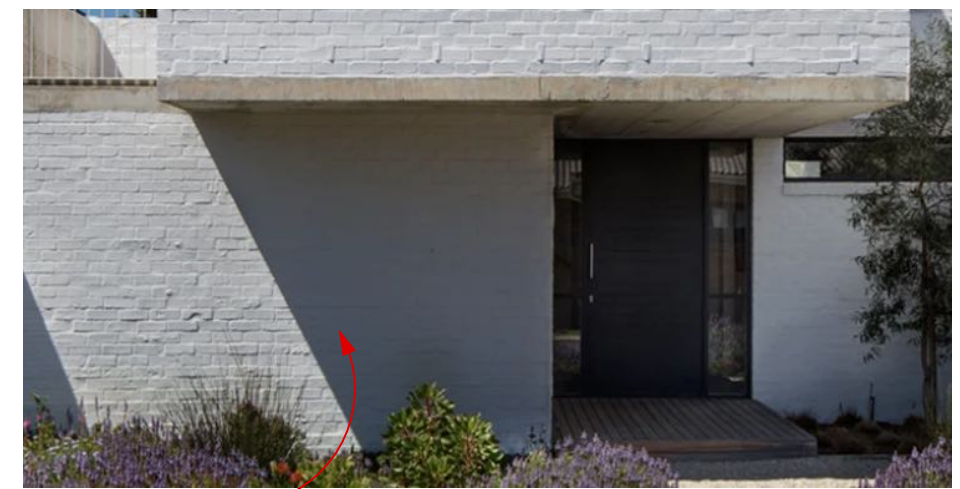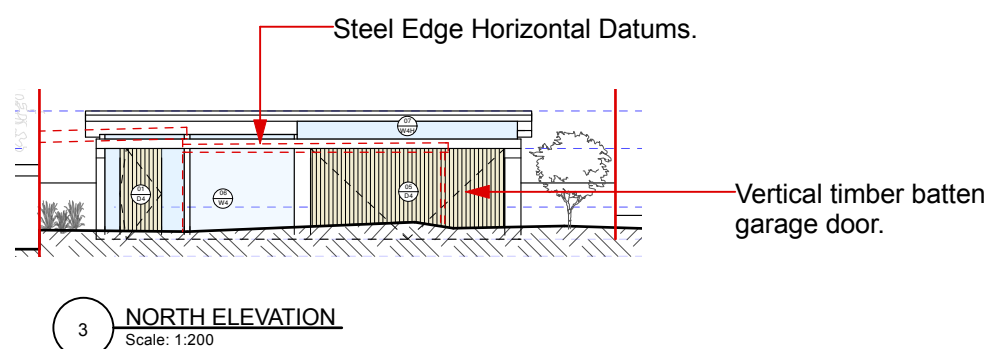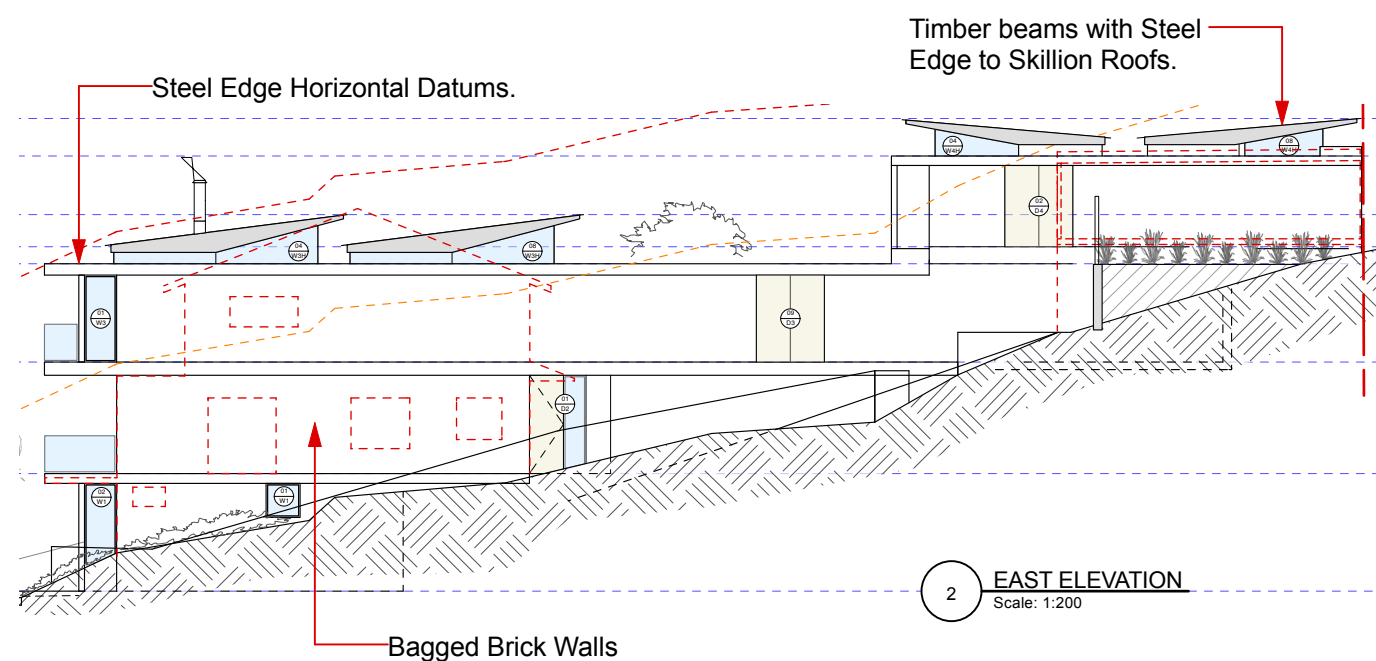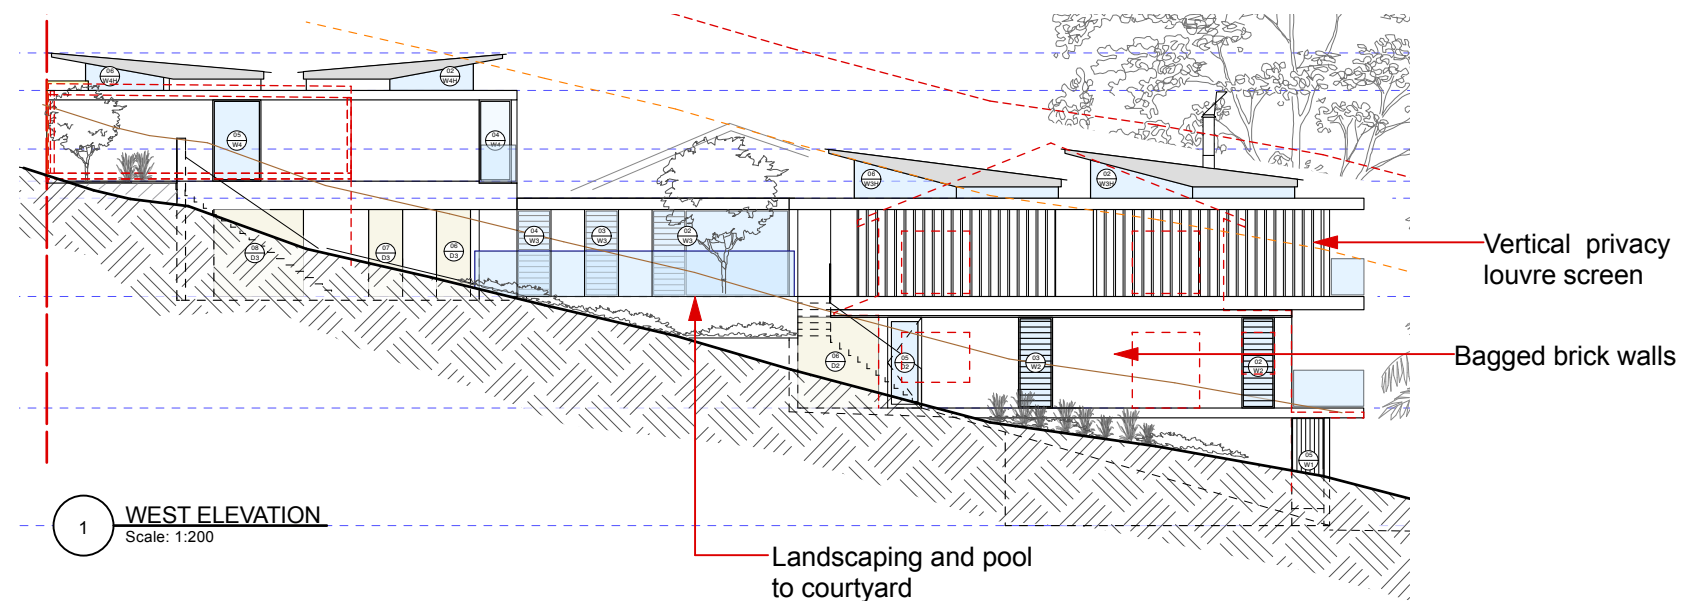

					General Notes:				Reason For Issue:		DA Finishes Schedule		Suite 103, 504 Miller St PO Box 224, Cammeray 2062 T 02 9904 2515 E architects@utzsanby.com www.utzsanby.com UTZSANBY ARCHITECTS		
A		16/9/21	Issued for DA							Alterations & Additions					
214 Hudson Parade, Clareville NSW 2107									Copyright : This design and drawings are not to be used or reproduced wholly or in part without written permission of Utz-Sanby Architects. All dimensions are given in millimetres. All dimensions are to be checked on site by the Builder. Do not scale off the drawing. Nominated Architect: Duncan Sanby Reg. No. 6227		214 Hudson Parade, Clareville NSW 2107				
-Northern Beaches Council-											For Mr. Patrick & Mrs. Nicole Heller				
Project No.		Drawing No.		Rev No.											
2101		DA-08		A											
SCALE		Drawn By		Checked By											
1:200@A3		TD		DS											

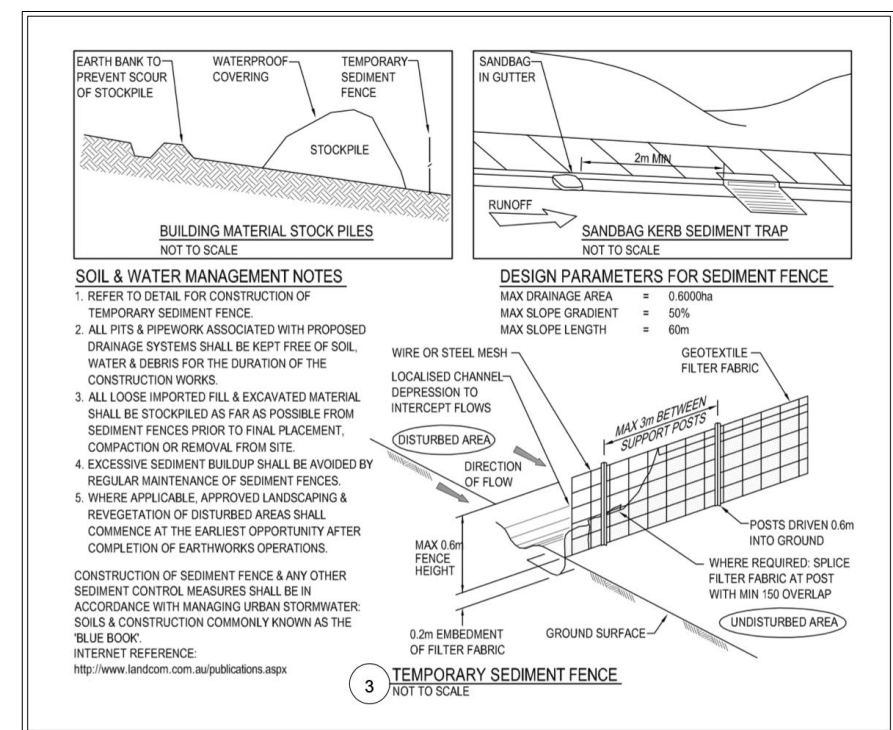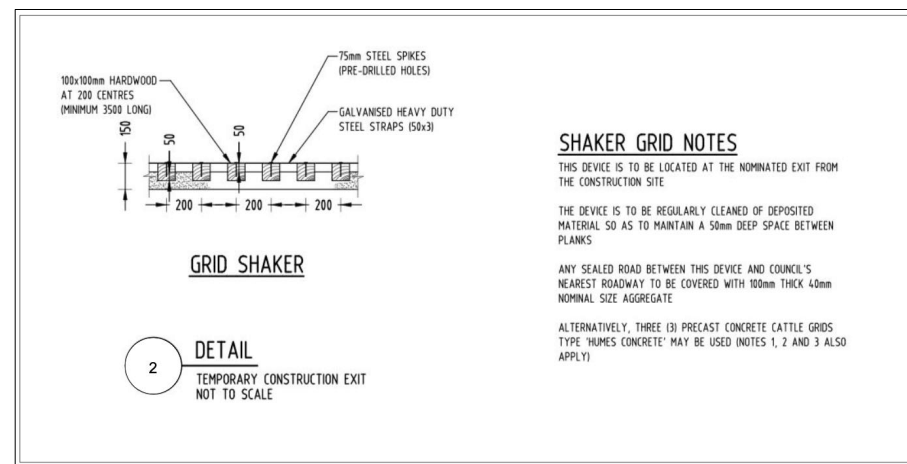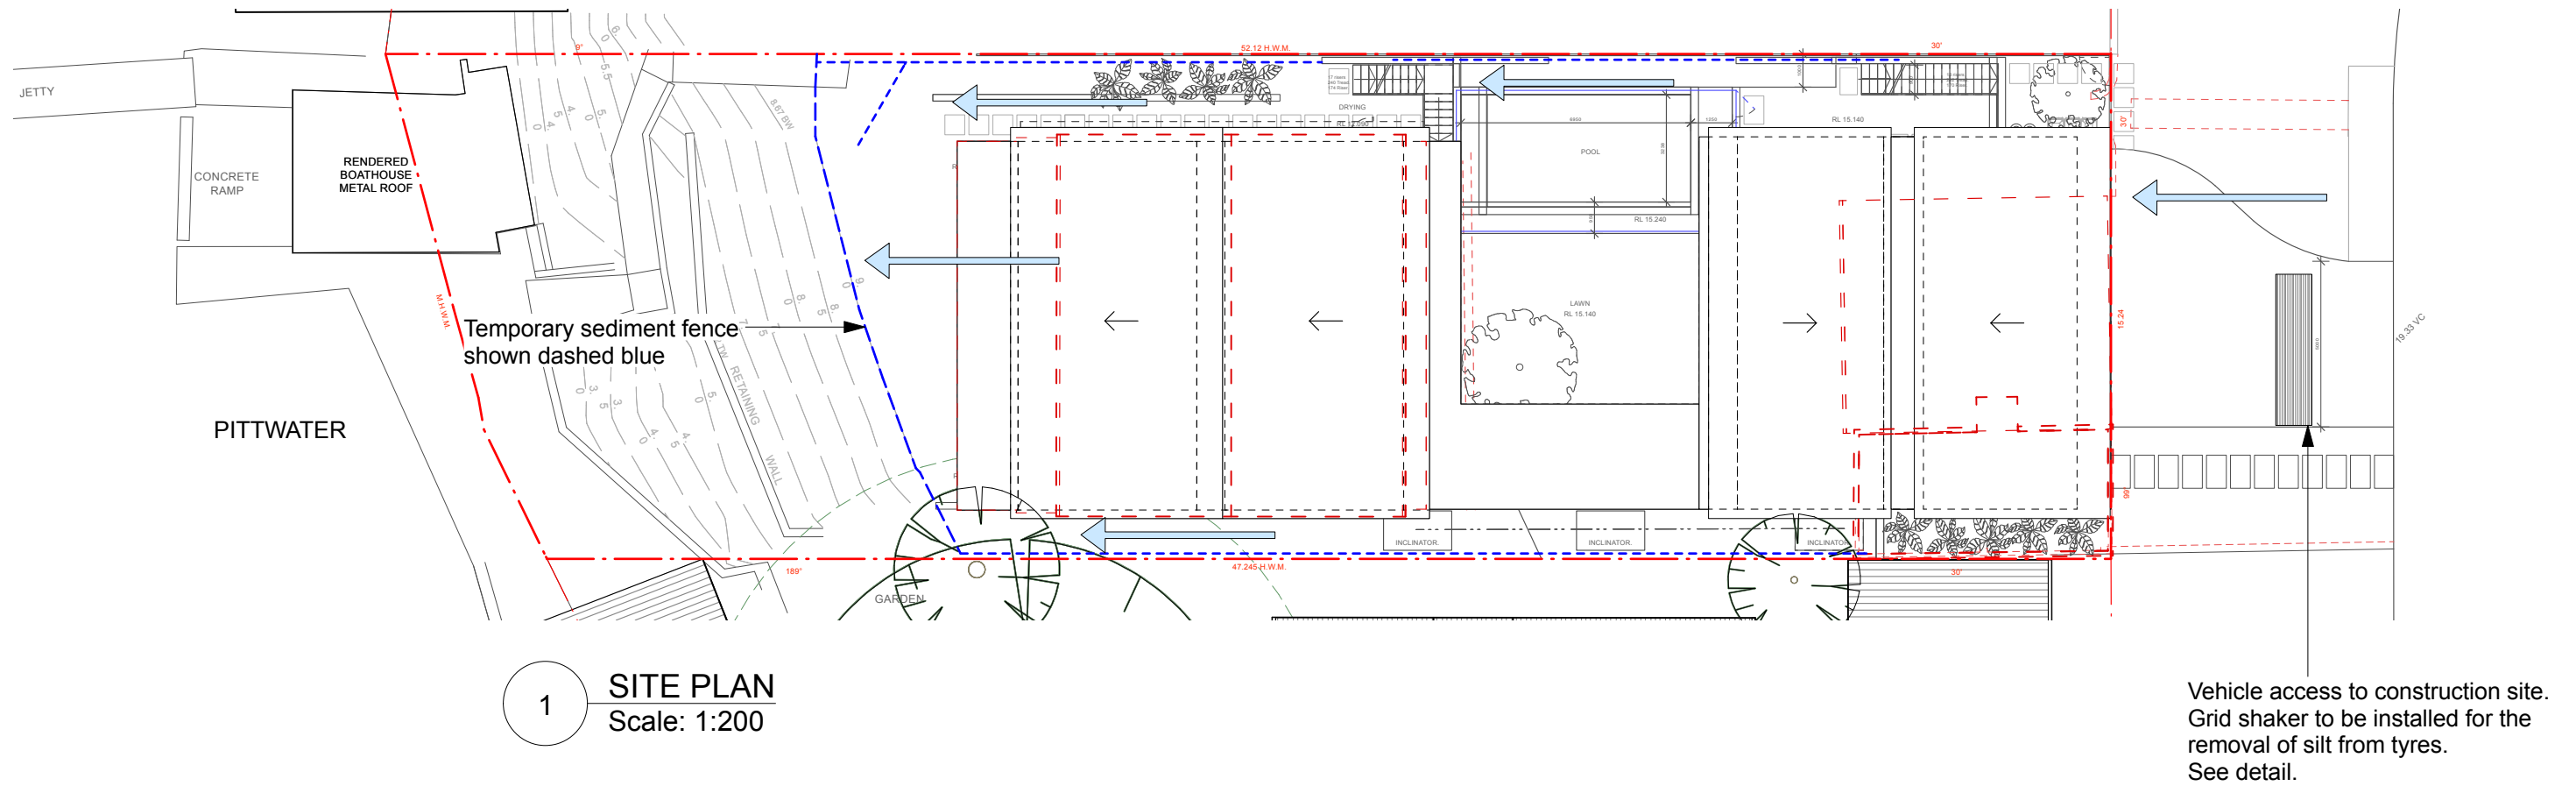

--	--	

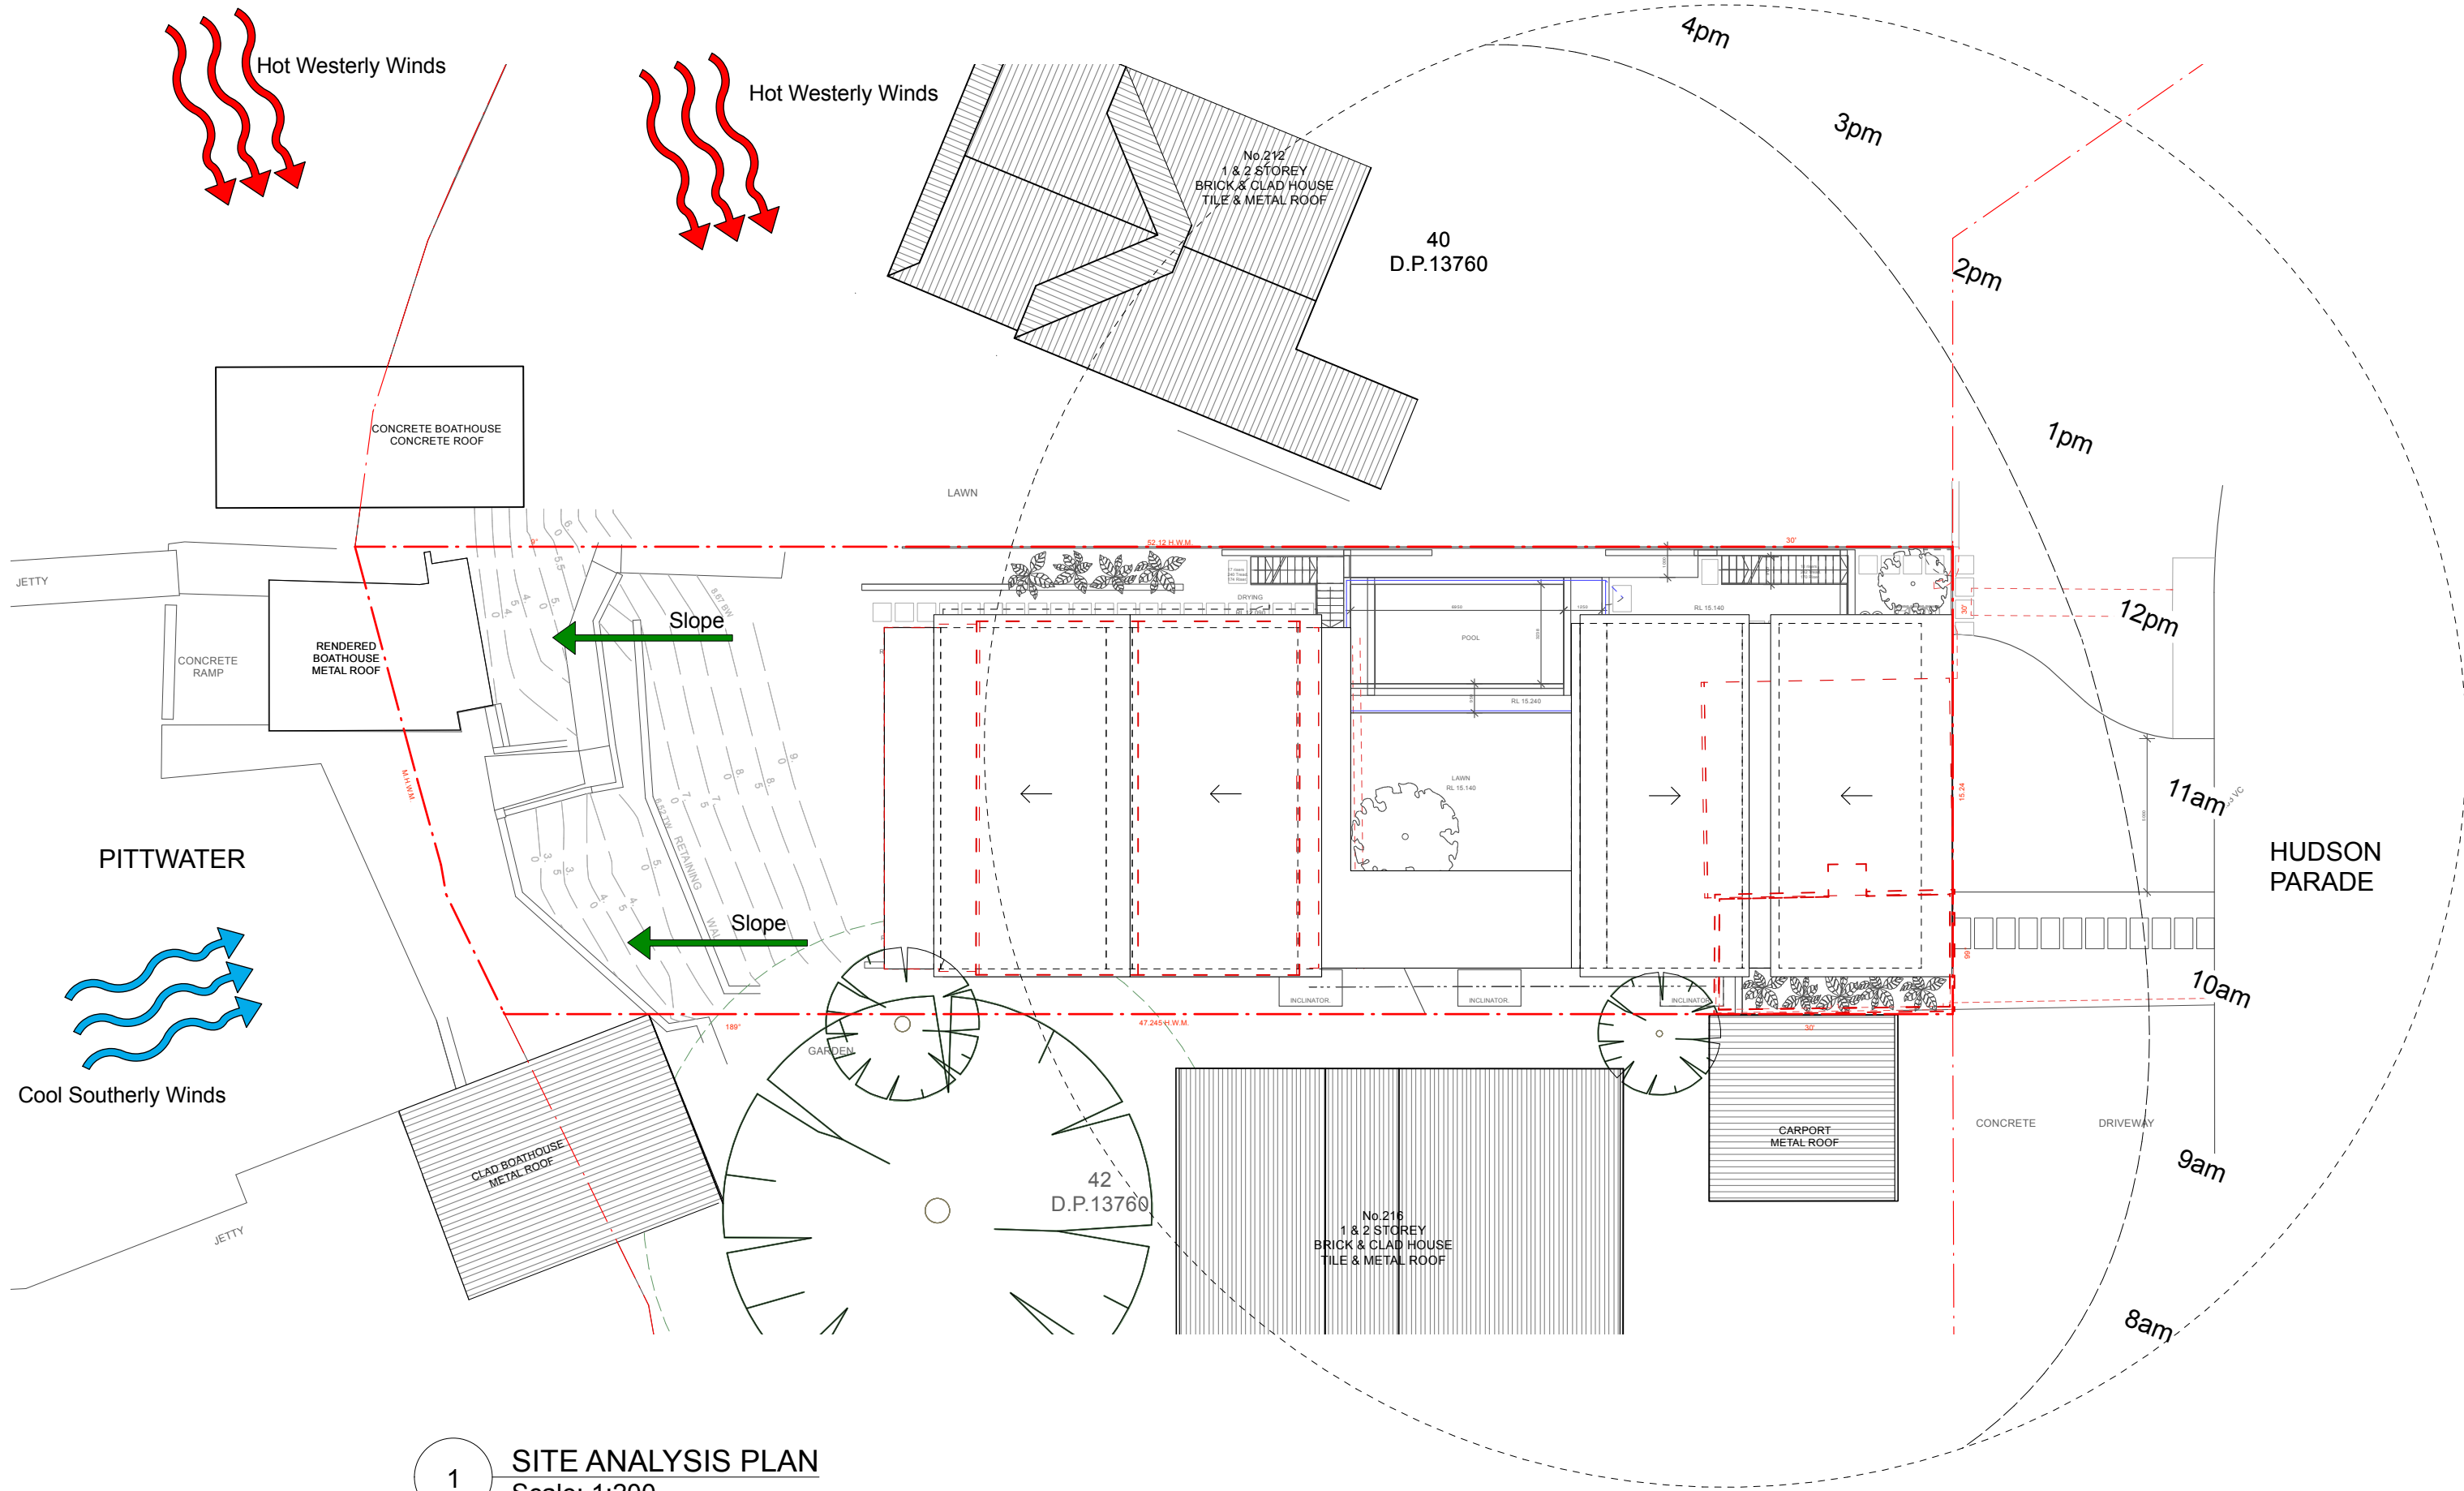

1

SITE ANALYSIS PLAN

Scale: 1:200

General Notes:				Reason For Issue:		Site Analysis Plan		Suite 103, 506 Miller St PO Box 224, Cammeray 2062 T 02 9904 2515 E architects@utzsanby.com www.utzsanby.com		
Copyright : This design and drawings are not to be used or reproduced wholly or in part without written permission of Utz-Sanby Architects. All dimensions are given in millimetres. All dimensions are to be checked on site by the Builder. Do not scale off the drawing. Nominated Architect: Duncan Sanby Reg. No. 6227				Alterations & Additions		214 Hudson Parade, Clareville NSW 2107 -Northern Beaches Council-		UTZ SANBY ARCHITECTS		
For Mr. Patrick & Mrs. Nicole Heller				Project No.		Drawing No.		Rev No.		
				2101		DA-13		A		
				SCALE		Drawn By		Checked By		
				1:XX@A1		TD		DS		