

1. THESE DRAWINGS ARE NOT TO BE USED FOR CONSTRUCTION IF THE ISSUE DATE PRECEDES THE ISSUE DATE ON THE LATEST ARCHITECTURAL DRAWINGS.
2. DO NOT SCALE FROM THESE DRAWING.
3. ALL DIMENSIONS ARE TO BE VERIFIED ON SITE BY THE BUILDER BEFORE COMMENCING WITH ASSOCIATED WORK.

A1. ALL WORKS SHALL BE CARRIED OUT IN ACCORDANCE WITH THE AUSTRALIAN STANDARDS (LATEST VERSION) AND THE REQUIREMENTS OF THE LOCAL COUNCIL AND ANY APPLICABLE AUTHORITIES.

A2. ALL LEVELS SHOWN ARE TO THE AUSTRALIAN HEIGHT DATUM (AHD) UNLESS NOTED OTHERWISE.

A3. THE LOCATION OF ALL DRAINAGE ELEMENTS ARE SHOWN INDICATIVELY BASED ON AVAILABLE SURVEY OR OTHER INFORMATION. ALL DRAINAGE ELEMENTS ARE TO BE INSTALLED WITH CONSIDERATION TO SITE CONSTRAINTS AND THE INTENT OF THE DRAINAGE CONCEPT.

A4. ANY MATERIAL VARIATIONS TO THE DRAINAGE CONCEPT OR DETAILED STORMWATER ELEMENTS MUST BE APPROVED BY NORTHERN BEACHES CONSULTING ENGINEERS PTY LTD PRIOR TO COMMENCEMENT.

A5. ANY EXCAVATION OR TRENCHING FOR SERVICES ADJACENT TO A STRUCTURE OR PROPERTY BOUNDARY MUST NOT ENCROACH ON THE 'ZONE OF INFLUENCE', REFER TO THE NCC FOR FURTHER DETAILS.

B1. CONTRACTORS TO LOCATE ALL EXISTING SERVICES PRIOR TO EXCAVATION AND NOTIFY ENGINEER OF ANY POTENTIAL CLASHES WITH THE PROPOSED STORMWATER DRAINAGE SYSTEM.

B2. ANY ELEMENTS OF THE EXISTING STORMWATER SYSTEM WHICH ARE PROPOSED TO BE RETAINED MUST BE INSPECTED AND APPROVED BY AN ENGINEER PRIOR TO CONSTRUCTION AS BOTH HAVING ADEQUATE CAPACITY TO CATER FOR THE RUNOFF DIRECTED TO IT AND BEING IN ADEQUATE CONDITION FOR USE.

B6. EXTENT, ALIGNMENT, DEPTH AND CONDITION OF ANY COUNCIL STORMWATER PIPELINE WITHIN A DEVELOPMENT SITE MUST BE VERIFIED PRIOR TO CONSTRUCTION AND THE ENGINEER MUST BE NOTIFIED UPON VERIFICATION. ANY NEW CONNECTION TO A COUNCIL STORMWATER PIPELINE WILL BE SUBJECT TO COUNCIL APPROVAL AND MUST BE INSTALLED IN ACCORDANCE WITH THE LOCAL COUNCIL SPECIFICATIONS.

# Consulting Engineers

GROUND SURFACE LEVELS ADJACENT TO THE BUILDING ARE TO BE MAINTAINED SUCH THAT THE FIRST METRE HAS MINIMUM 50mm FALL AWAY FROM THE BUILDING, GENERALLY IN ACCORDANCE WITH THE NCC

STORMWATER RE-USE TANKS:

STORMWATER DRAWINGS DO NOT INCLUDE SUBSOIL AGRICULTURAL DRAINAGE DETAILS FOR D.A. SUBMISSION. NORTHERN BEACHES CONSULTING ENGINEERS PTY LTD MUST BE COMMISSIONED TO INCLUDE THESE DETAILS ONLY WHEN CONSTRUCTION CERTIFICATE AND/OR CONSTRUCTION DOCUMENTATION IS COMPLETE AND PROVIDED.

REPAIRED





METHOD OF DISCHARGE INFILTRATION & DISCHARGE TO BUS  
VIA A RIPRAP

## D10 - STORMWATER MANAGEMENT - DRAINAGE DETAILS

IF IN DOUBT ASK

[illegible]



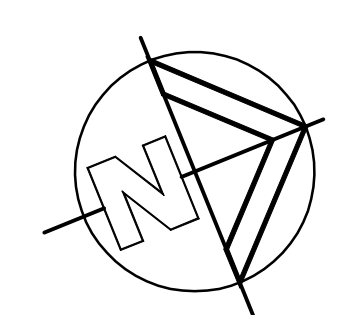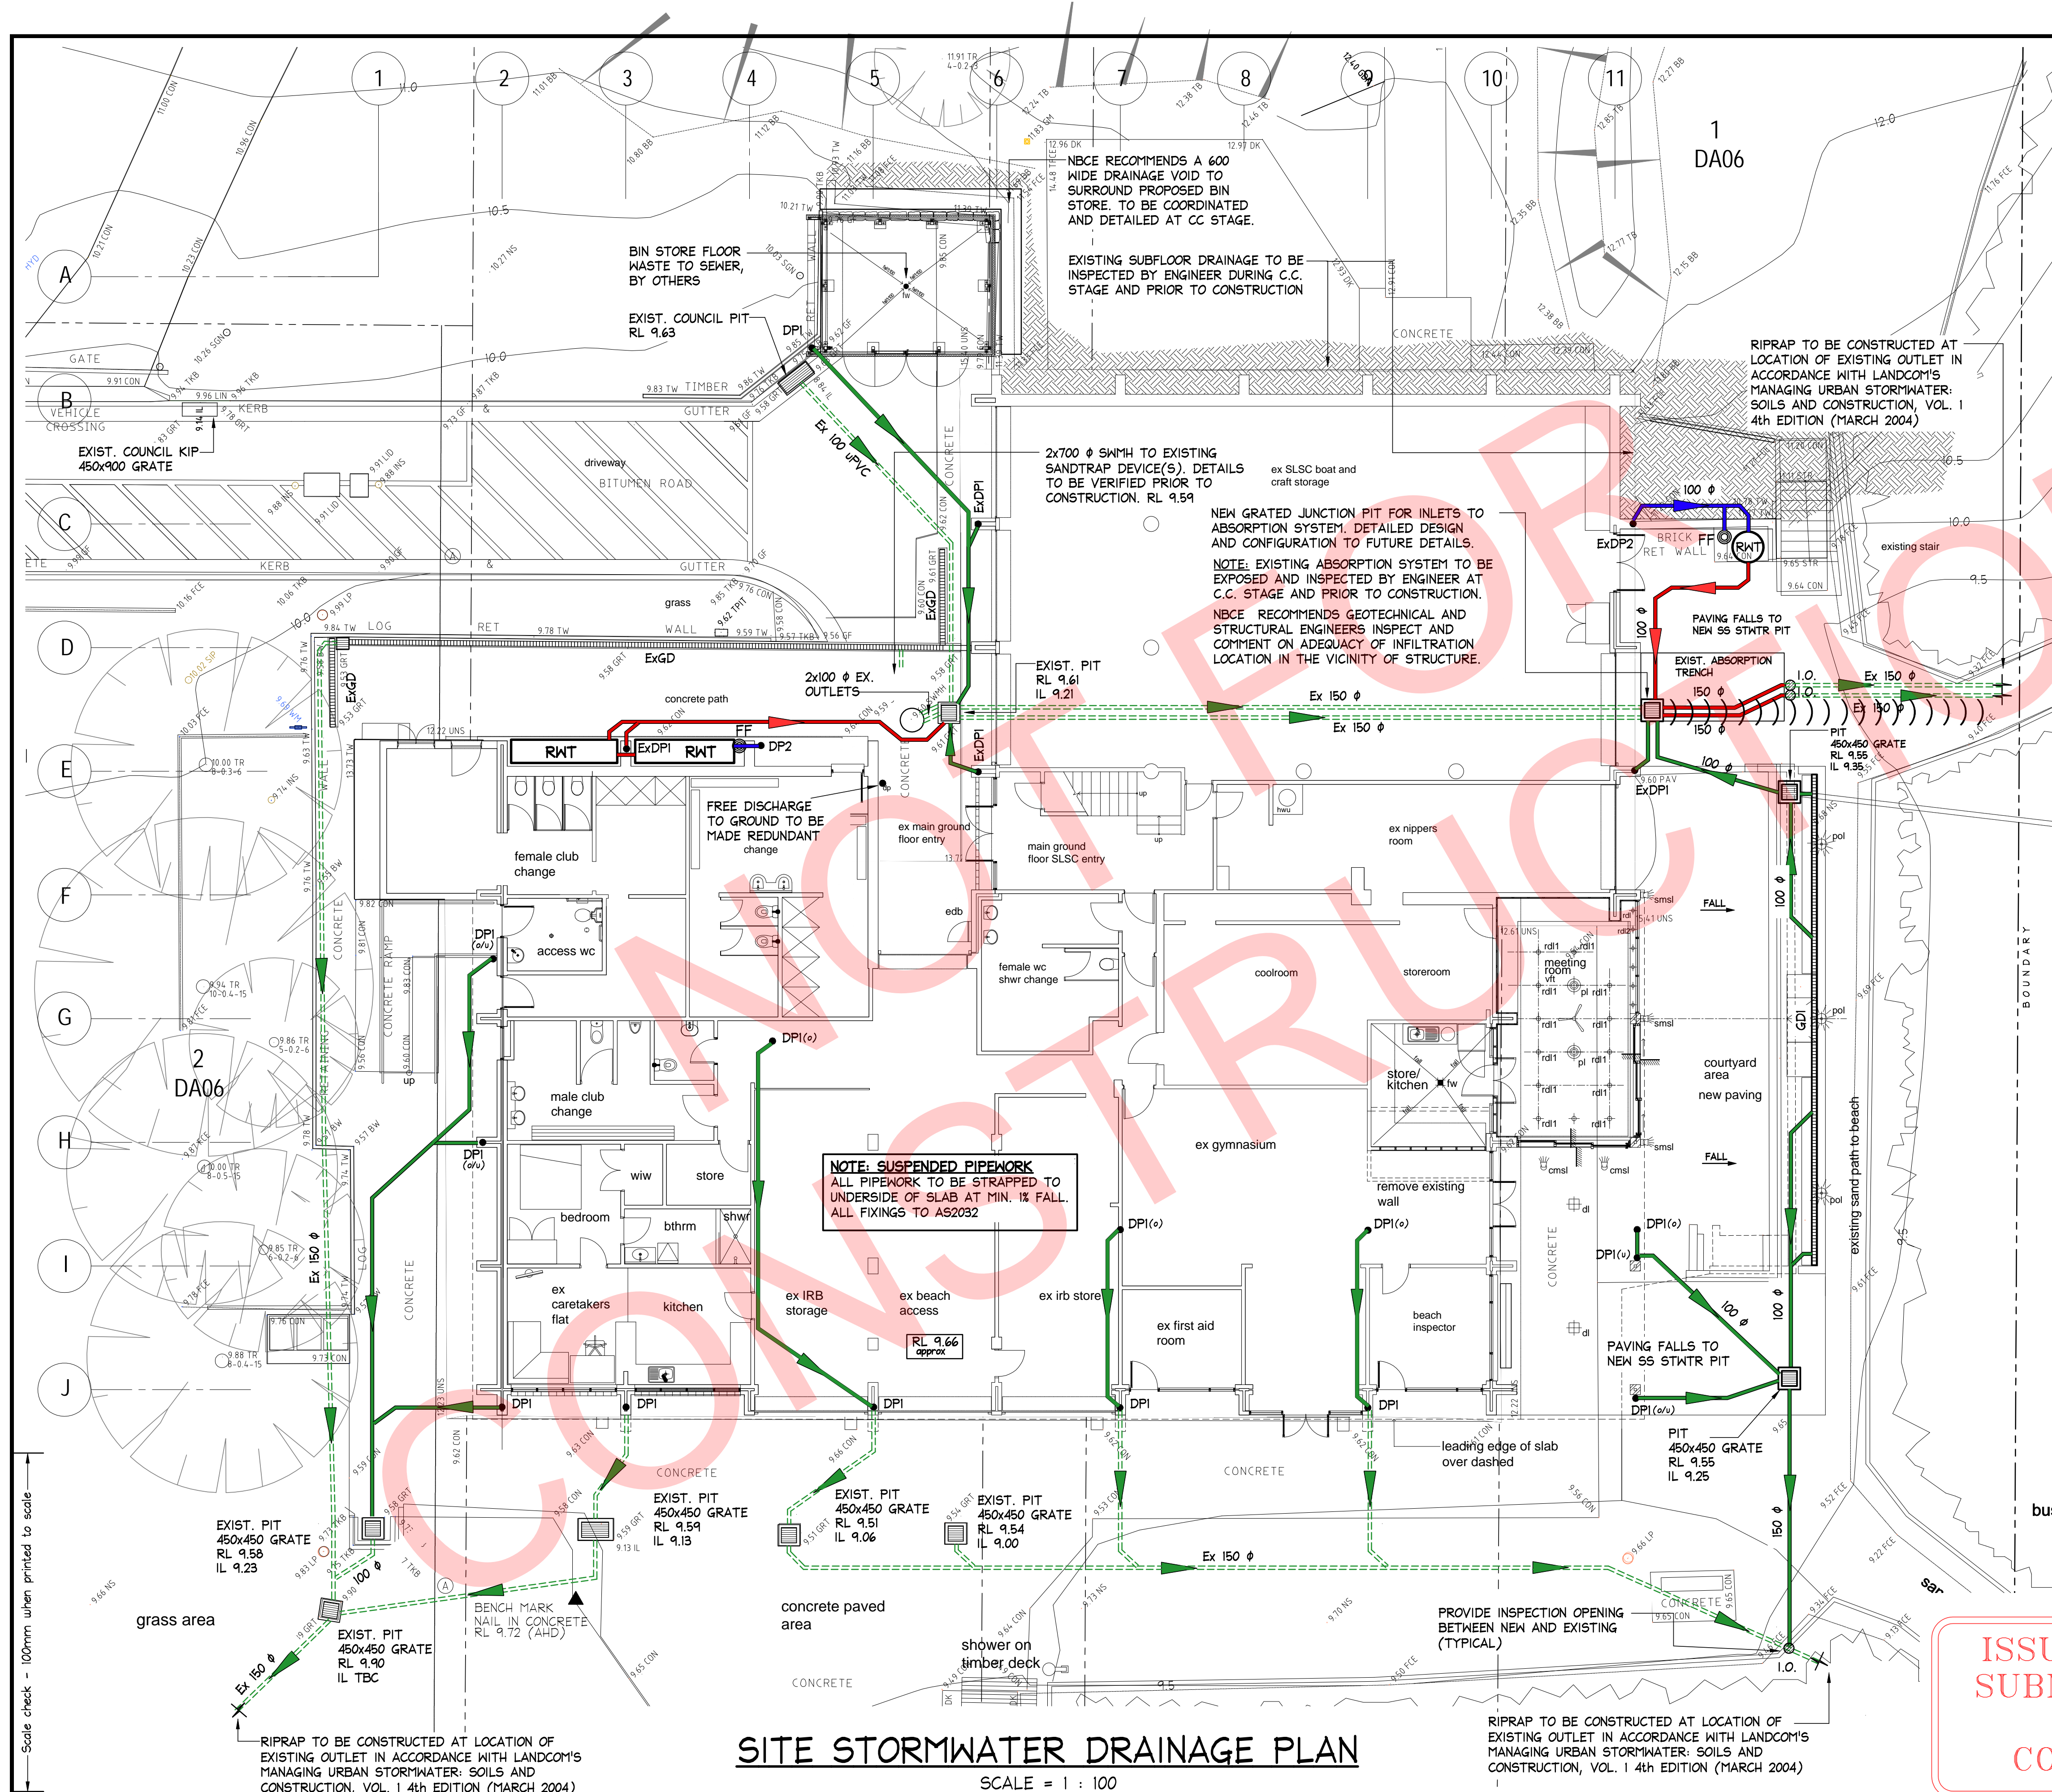

- NOTES:**
1. THIS DRAWING IS NOT TO BE USED FOR CONSTRUCTION IF THE ISSUE DATE PRECEDES THE ISSUE DATE ON THE ARCHITECTURAL DRAWINGS.
  2. DO NOT SCALE FROM THIS DRAWING.
  3. ALL DIMENSIONS ARE TO BE VERIFIED ON SITE BY THE BUILDER BEFORE COMMENCING WITH ASSOCIATED WORK.
  4. FOR GENERAL NOTES REFER TO DRAWING NUMBER: D01.

**NOTE: EXCAVATION AROUND TREES**  
CARE SHOULD BE TAKEN WHEN UNDERTAKING WORKS IN THE VICINITY OF SELECTED TREES NOT TO DISTURB THE TREE ROOT SYSTEM. HAND DIGGING OF TRENCHES ETC MAY BE NECESSARY. REFER ARBORISTS REPORT.

**GENERAL NOTES**  
SIDES OF BUILDING TO REMAIN UNOBSTRUCTED AND ANY TRAP POINTS ARE TO BE REMOVED TO ALLOW OVERLAND FLOW TO BYPASS DEVELOPMENT AND NOT INGRESS INTERNALLY. DETAILING (AS REQUIRED) TO BE COORDINATED PRIOR TO CONSTRUCTION. (TYPICAL)  
**NCC NOTE:**  
ALL INTERNAL FFL'S ARE TO BE A MINIMUM 50mm ABOVE ALL ADJACENT EXTERNAL LEVELS IN ACCORDANCE WITH THE NCC.

**LEGEND**

- DPI • 100mm  $\phi$  DOWNPIPE TO DISCHARGE TO BOUNDARY PIT
- DP2 • 100mm  $\phi$  DOWNPIPE TO DISCHARGE TO RWT
- ExDP • EXISTING DOWNPIPE
- OF • OVERFLOW SIZING T.B.C. PRIOR TO CONSTRUCTION. INVERT TO BE BELOW ALL ADJACENT INTERNAL OPENINGS
- I.O.  $\odot$  • INSPECTION OPENING
- (green) — NEW SURFACE DRAINAGE STORMWATER PIPE
- (red) — NEW OVERFLOW STORMWATER PIPE
- (blue) — NEW ROOF DRAINAGE STORMWATER PIPE
- - - (green) - - - ASSUMED EXISTING SURFACE DRAINAGE STORMWATER PIPE. PIPEWORK RUNS TO BE CONFIRMED ONSITE PRIOR TO CONSTRUCTION AND NOTIFY ENGINEER
- STORMWATER PIPE FLOW DIRECTION
- PIT  $\square$  STORMWATER PIT
- FDI  $\square$  FLOOR DRAIN, REFER TO DETAILS
- GDI  $\square$  GDI - 150 MIN DEPTH x 150 WIDE GRATED DRAIN
- GD2  $\square$  THRESHOLD DRAIN TO BE COORDINATED WITH ARCHITECT AT C.C. STAGE. OUTLETS TO BE INSTALLED AT CTS TBC AND INDEPENDENTLY DISCHARGE TO BOUNDARY PIT TO AS3500.3
- RWT  $\square$  RAINWATER TANK, REFER TO DETAILS
- FF  $\odot$  RECOMMENDED TO PROVIDE MINIMUM 50mm SET DOWN TO EXTERNAL AREAS, ALTERNATIVELY THRESHOLD DRAINAGE TO BE INCORPORATED INTO SUBSILL
- ((( (( OVERLAND FLOW PATH

**NOTE: ALL DRAINAGE LINE LOCATIONS ARE INDICATIVE ONLY. LOCATION MAY VARY DUE TO CONSTRAINTS.**


**ISSUED FOR D.A. SUBMISSION ONLY  
NOT FOR CONSTRUCTION**

**BEFORE YOU DIG**  
www.byda.com.au  
MINIMISE YOUR RISK AND CONTACT www.byda.com.au BEFORE YOU DIG.  
IF IN DOUBT ASK

**SITE STORMWATER DRAINAGE PLAN**  
SCALE = 1 : 100

--	--	



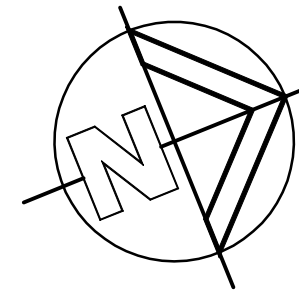


- NOTES:**
1. THIS DRAWING IS NOT TO BE USED FOR CONSTRUCTION IF THE ISSUE DATE PRECEDES THE ISSUE DATE ON THE ARCHITECTURAL DRAWINGS.
  2. DO NOT SCALE FROM THIS DRAWING.
  3. ALL DIMENSIONS ARE TO BE VERIFIED ON SITE BY THE BUILDER BEFORE COMMENCING WITH ASSOCIATED WORK.
  4. FOR GENERAL NOTES REFER TO DRAWING NUMBER: D01.

**LEGEND**

- DPI • 100mm Ø DOWNPIPE TO DISCHARGE TO BOUNDARY PIT
- DP2 • 100mm Ø DOWNPIPE TO DISCHARGE TO RWT
- ExDP • EXISTING DOWNPIPE
- OF OVERFLOW SIZING T.B.C. PRIOR TO CONSTRUCTION. INVERT TO BE BELOW ALL ADJACENT INTERNAL OPENINGS
- I.O. ⊙ INSPECTION OPENING
- NEW SURFACE DRAINAGE STORMWATER PIPE
- NEW OVERFLOW STORMWATER PIPE
- NEW ROOF DRAINAGE STORMWATER PIPE
- ASSUMED EXISTING SURFACE DRAINAGE STORMWATER PIPE. PIPEWORK RUNS TO BE CONFIRMED ONSITE PRIOR TO CONSTRUCTION AND NOTIFY ENGINEER
- STORMWATER PIPE FLOW DIRECTION
- PIT STORMWATER PIT
- FDI FLOOR DRAIN, REFER TO DETAILS
- GD1 - 150 MIN DEPTH x 150 WIDE GRATED DRAIN
- GD2 - THRESHOLD DRAIN TO BE COORDINATED WITH ARCHITECT AT C.C. STAGE. OUTLETS TO BE INSTALLED AT CTS TBC AND INDEPENDENTLY DISCHARGE TO BOUNDARY PIT TO AS3500.3
- RWT RAINWATER TANK, REFER TO DETAILS
- RECOMMENDED TO PROVIDE MINIMUM 50mm SET DOWN TO EXTERNAL AREAS, ALTERNATIVELY THRESHOLD DRAINAGE TO BE INCORPORATED INTO SUBSILL
- FF VERTICAL FIRST FLUSH, REFER TO DETAILS
- OVERLAND FLOW PATH

**NOTE:** ALL DRAINAGE LINE LOCATIONS ARE INDICATIVE ONLY. LOCATION MAY VARY DUE TO CONSTRAINTS.

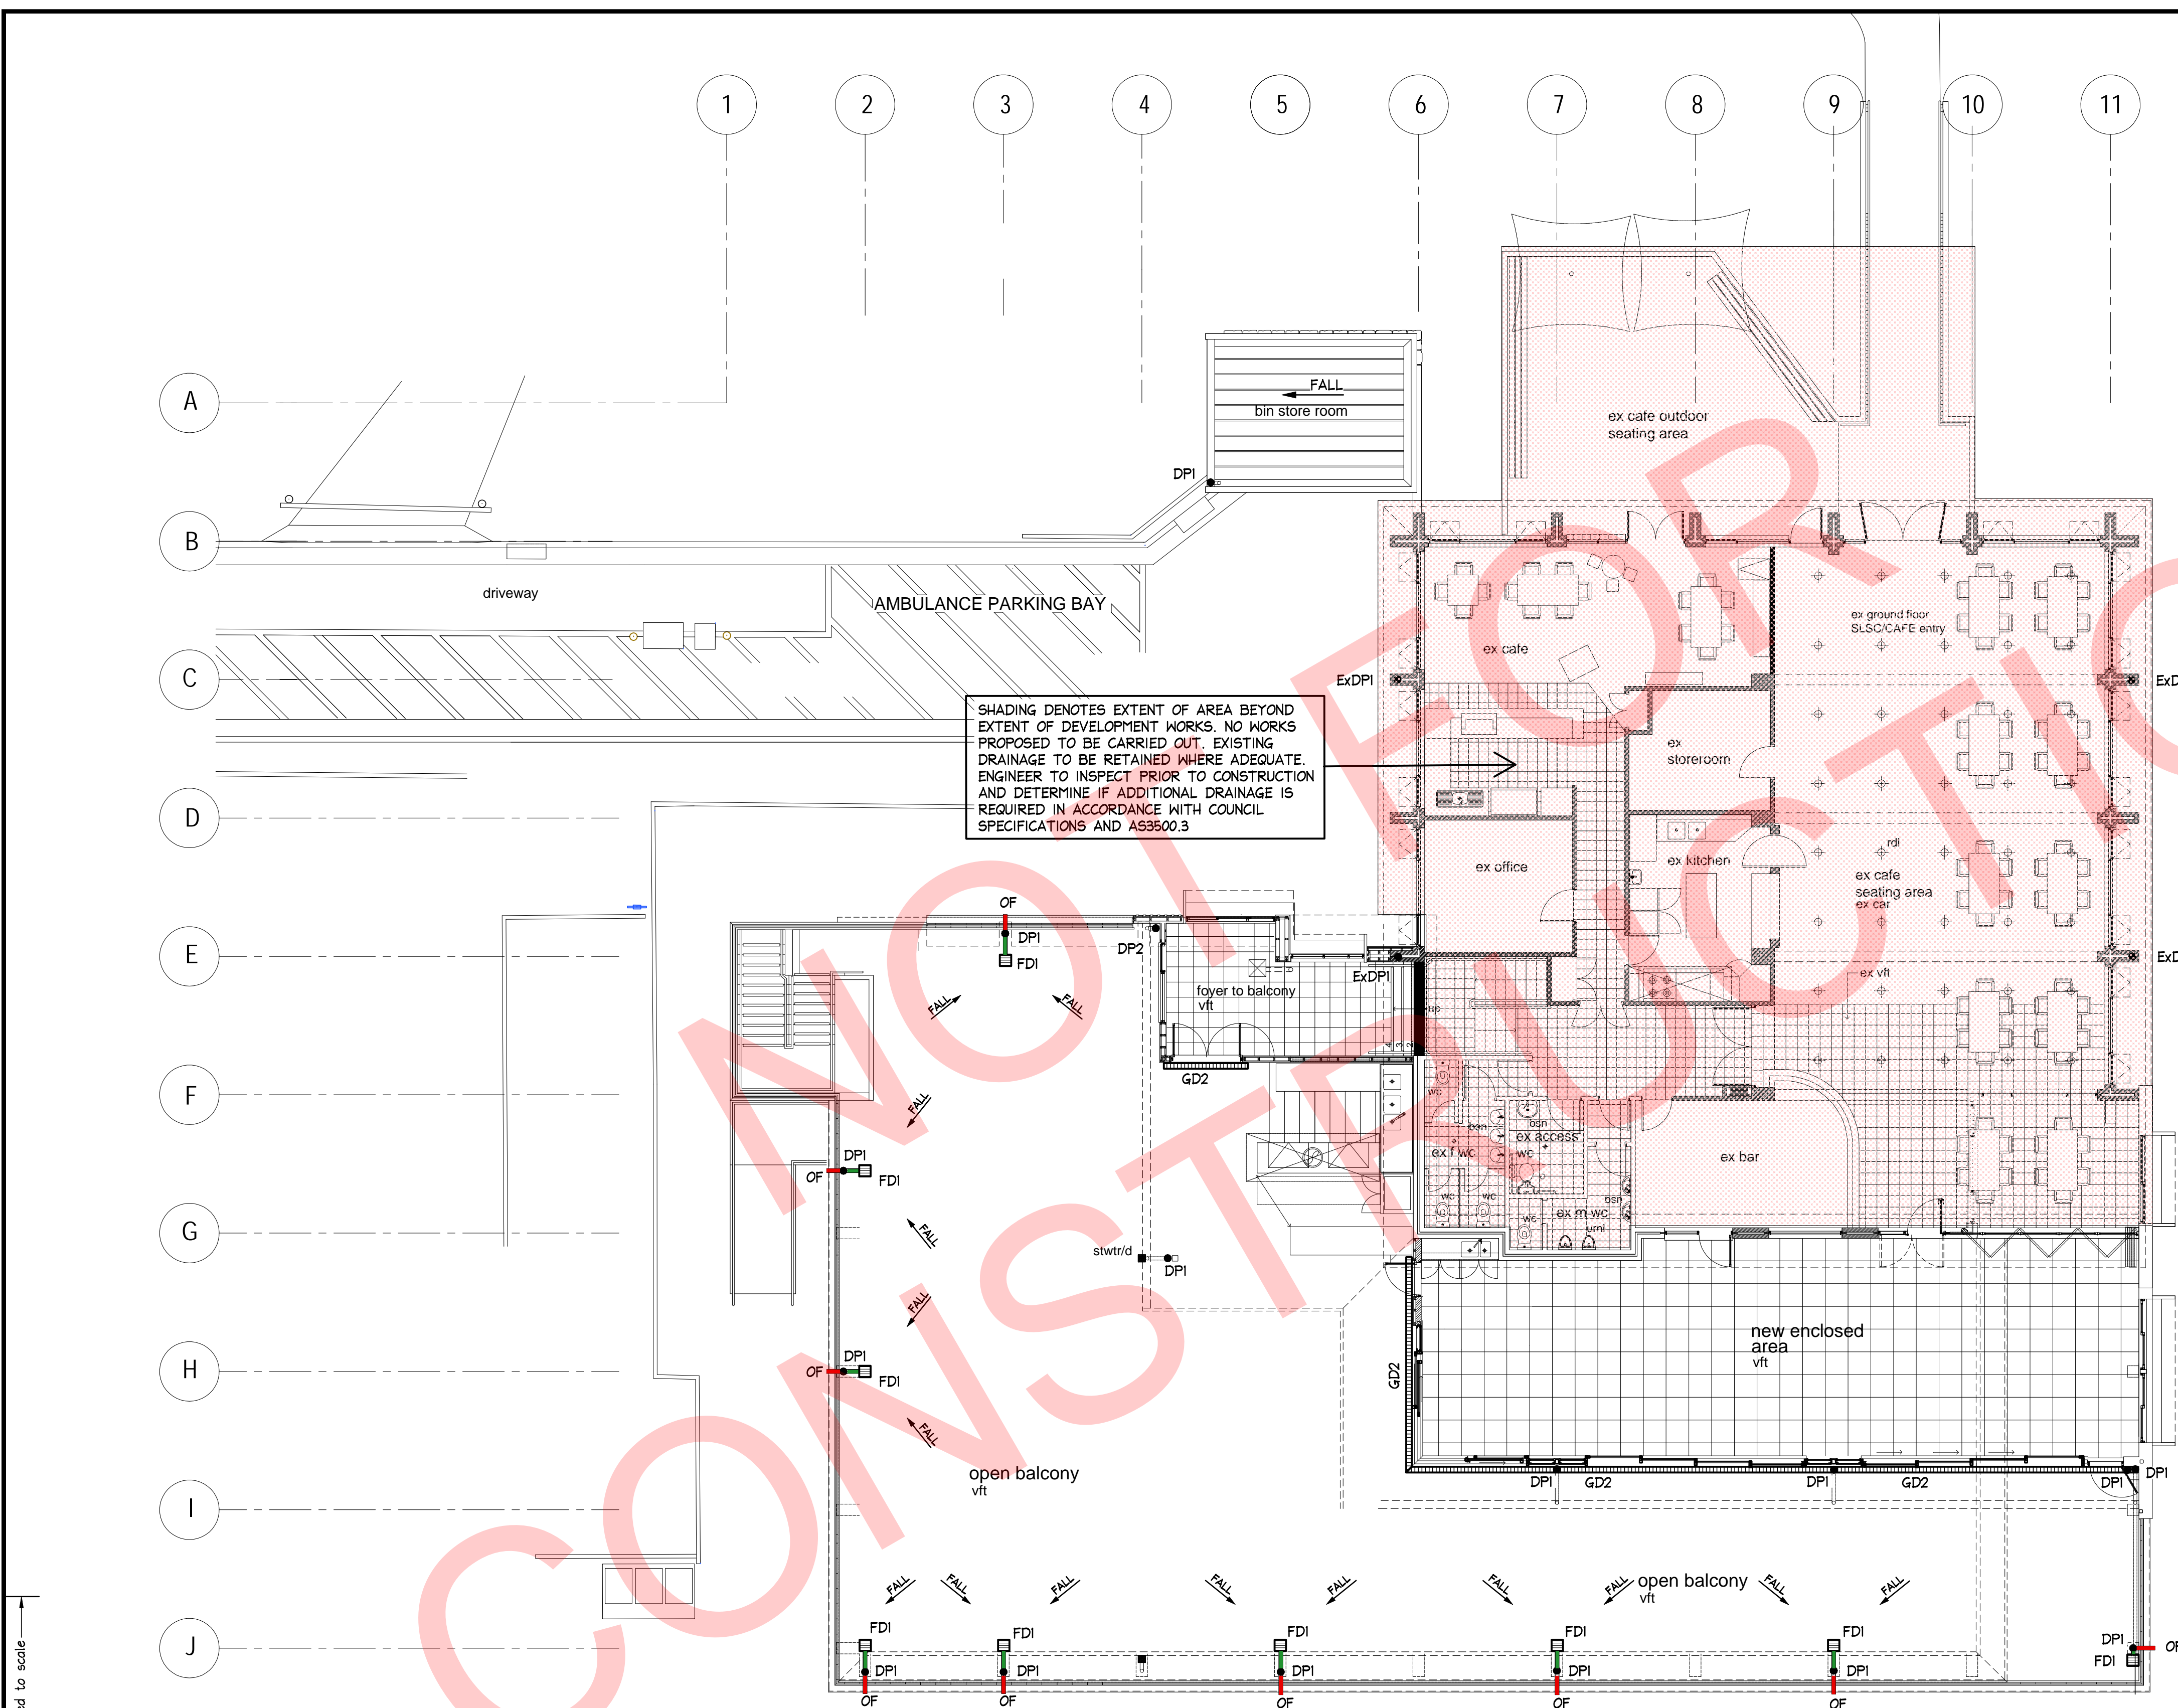

**UPPER FLOOR AND LOWER ROOF - DRAINAGE PLAN**  
SCALE = 1 : 100

ISSUED FOR D.A.  
SUBMISSION ONLY  
NOT FOR  
CONSTRUCTION




MINIMISE YOUR RISK AND CONTACT  
www.byda.com.au BEFORE YOU DIG.

IF IN DOUBT ASK

	</
--	--	----



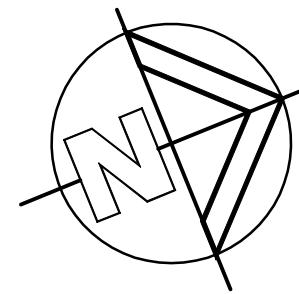


- NOTES:**
1. THIS DRAWING IS NOT TO BE USED FOR CONSTRUCTION IF THE ISSUE DATE PRECEDES THE ISSUE DATE ON THE ARCHITECTURAL DRAWINGS.
  2. DO NOT SCALE FROM THIS DRAWING.
  3. ALL DIMENSIONS ARE TO BE VERIFIED ON SITE BY THE BUILDER BEFORE COMMENCING WITH ASSOCIATED WORK.
  4. FOR GENERAL NOTES REFER TO DRAWING NUMBER: D01.

**LEGEND**

- DPI • 100mm Ø DOWNPIPE TO DISCHARGE TO BOUNDARY PIT
- DP2 • 100mm Ø DOWNPIPE TO DISCHARGE TO RWT
- ExDP • EXISTING DOWNPIPE
- OF OVERFLOW SIZING T.B.C. PRIOR TO CONSTRUCTION. INVERT TO BE BELOW ALL ADJACENT INTERNAL OPENINGS
- I.O. ⊙ INSPECTION OPENING
- NEW SURFACE DRAINAGE STORMWATER PIPE
- NEW OVERFLOW STORMWATER PIPE
- NEW ROOF DRAINAGE STORMWATER PIPE
- ASSUMED EXISTING SURFACE DRAINAGE STORMWATER PIPE. PIPEWORK RUNS TO BE CONFIRMED ONSITE PRIOR TO CONSTRUCTION AND NOTIFY ENGINEER
- STORMWATER PIPE FLOW DIRECTION
- PIT STORMWATER PIT
- FDI FLOOR DRAIN, REFER TO DETAILS
- GDI GDI - 150 MIN DEPTH x 150 WIDE GRATED DRAIN
- GD2 - THRESHOLD DRAIN TO BE COORDINATED WITH ARCHITECT AT C.C. STAGE. OUTLETS TO BE INSTALLED AT CTS TBC AND INDEPENDENTLY DISCHARGE TO BOUNDARY PIT TO AS3500.3
- RWT RAINWATER TANK, REFER TO DETAILS
- RECOMMENDED TO PROVIDE MINIMUM 50mm SET DOWN TO EXTERNAL AREAS, ALTERNATIVELY THRESHOLD DRAINAGE TO BE INCORPORATED INTO SUBSILL
- FF VERTICAL FIRST FLUSH, REFER TO DETAILS
- OVERLAND FLOW PATH

**NOTE:** ALL DRAINAGE LINE LOCATIONS ARE INDICATIVE ONLY. LOCATION MAY VARY DUE TO CONSTRAINTS.

**NOTE: EXISTING ROOF OUTLETS (Ex OUTLET)**  
IT IS RECOMMENDED THAT ALL ROOF DRAINAGE OUTLETS TO BE FITTED WITH 100mm SPS 'TRUFLO' RWO WITH DOME GRATES AND MEMBRANE CLAMPS OR AN APPROVED EQUIVALENT. TO BE COORDINATED PRIOR TO CONSTRUCTION.

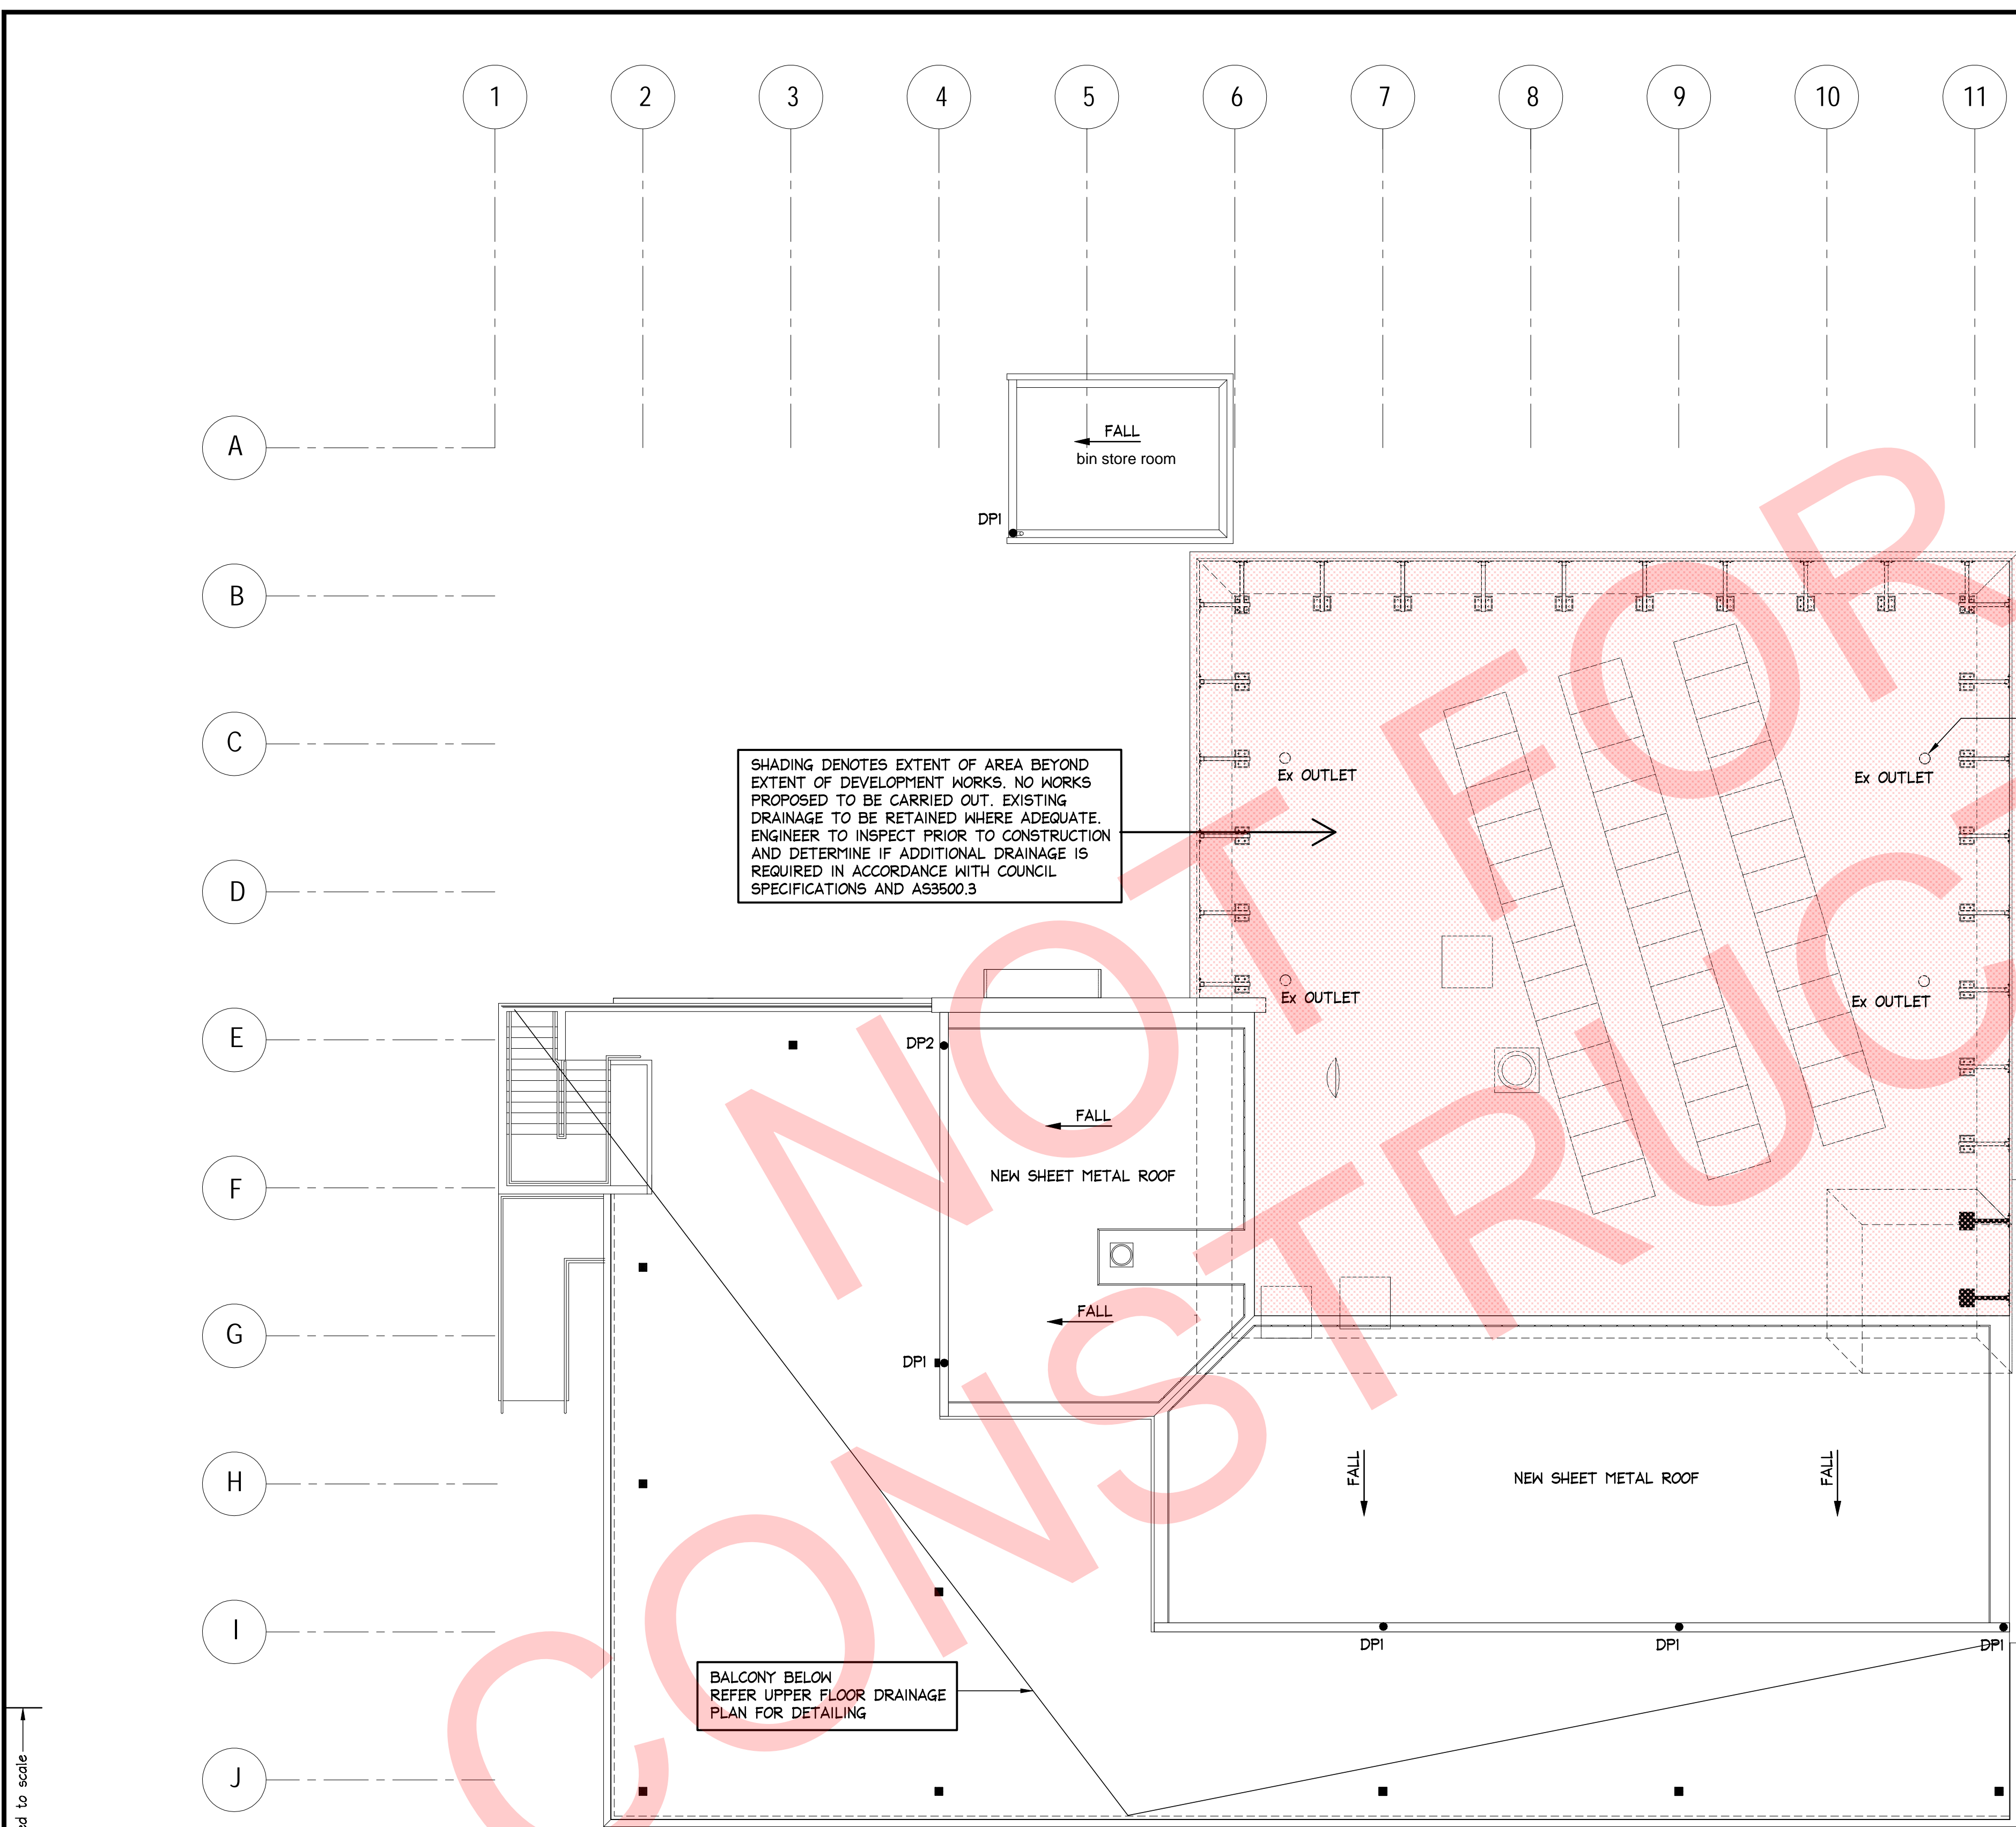

**UPPER ROOF - DRAINAGE PLAN**

SCALE = 1 : 100

**ISSUED FOR D.A. SUBMISSION ONLY  
NOT FOR CONSTRUCTION**



MINIMISE YOUR RISK AND CONTACT  
www.byda.com.au BEFORE YOU DIG.


IF IN DOUBT ASK

--	--	

**NB Consulting Engineers**  
STRUCTURAL - CIVIL - STORMWATER - REMEDIAL  
A.C.N. 076 121 616 A.B.N. 24 076 121 616  
Sydney: Ph: (02) 9984 7000 Fax: (02) 9984 7444  
Suite 207, 30 Fisher Road Dee Why N.S.W. 2099  
Gold Coast: Ph: (07) 5631 4744  
Suite 1, 30B Griffith Street Coolangatta QLD 4225  
E: nb@nbconsulting.com.au W: www.nbconsulting.com.au




- NOTES:**
1. THIS DRAWING IS NOT TO BE USED FOR CONSTRUCTION IF THE ISSUE DATE PRECEDES THE ISSUE DATE ON THE ARCHITECTURAL DRAWINGS.
  2. DO NOT SCALE FROM THIS DRAWING.
  3. ALL DIMENSIONS ARE TO BE VERIFIED ON SITE BY THE BUILDER BEFORE COMMENCING WITH ASSOCIATED WORK.
  4. FOR GENERAL NOTES REFER TO DRAWING NUMBER: D01.

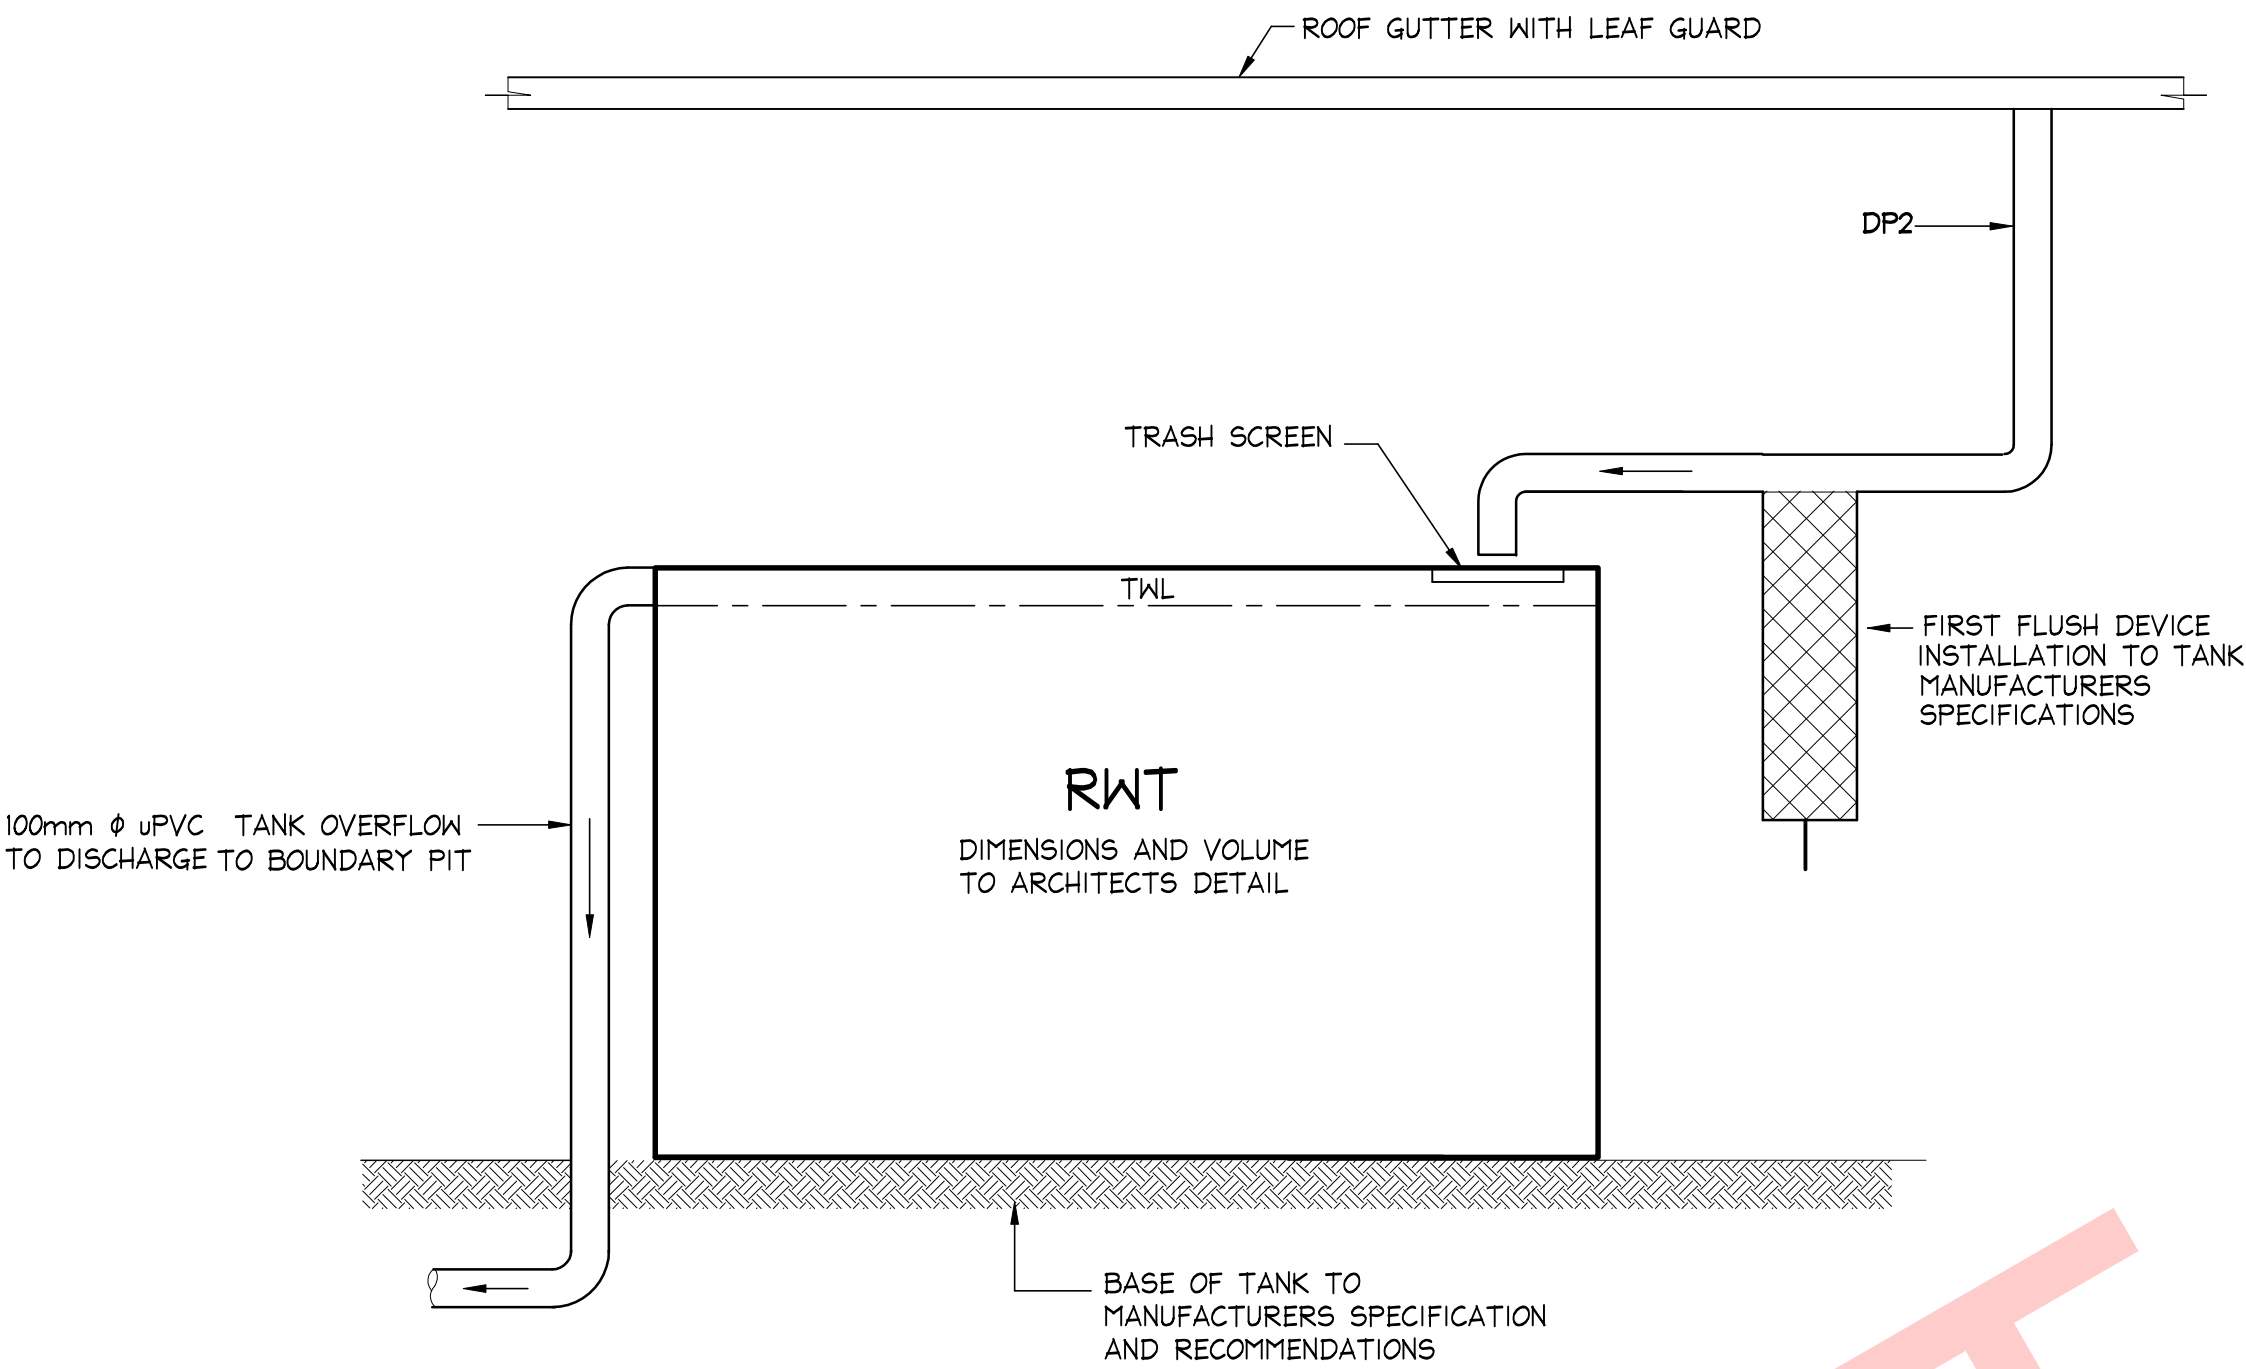


**TYPICAL SECTION RAINWATER RE-USE TANK**  
SCALE = N.T.S.




**LEGEND:**  
BLACK ON  
YELLOW  
BACKGROUND

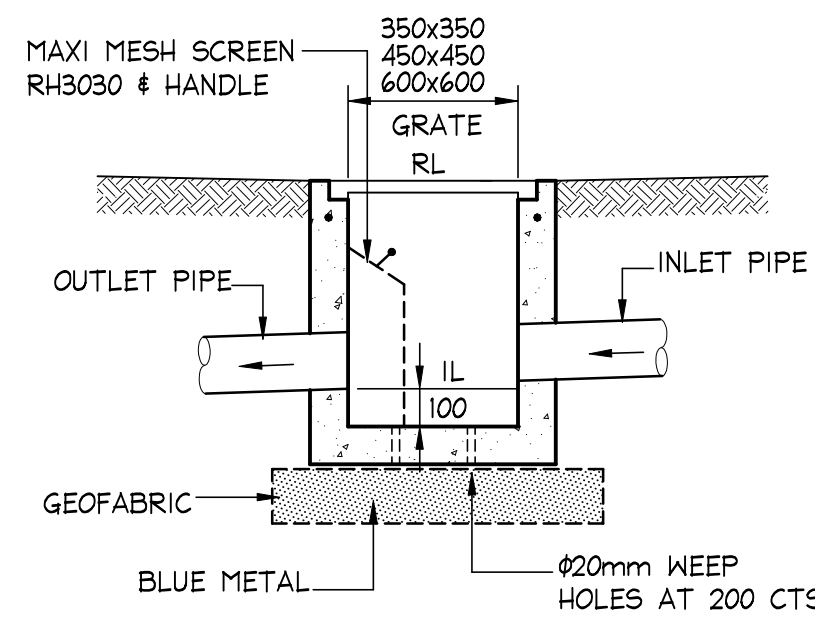


**TYPICAL PIT DETAIL**  
SCALE = N.T.S.

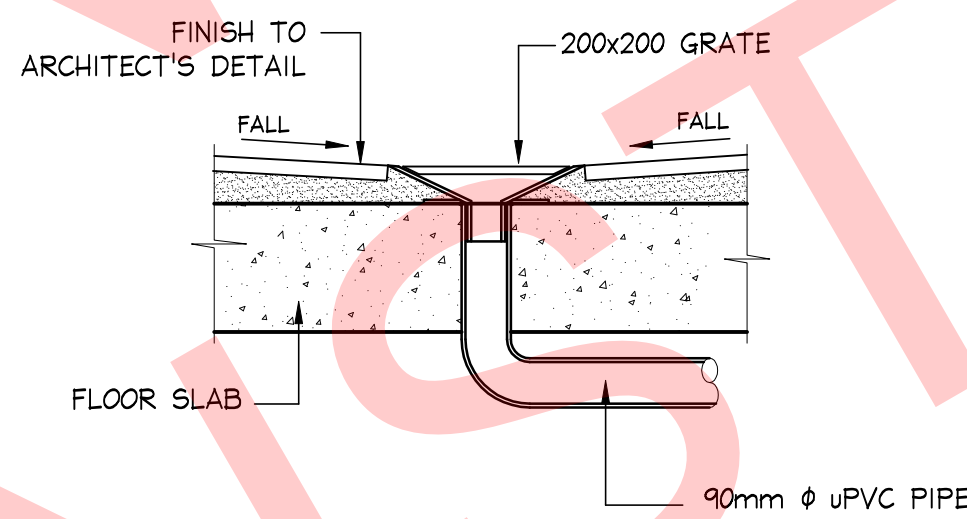

**STANDARD FLOOR DRAIN - 'FD'**  
SCALE = 1 : 10

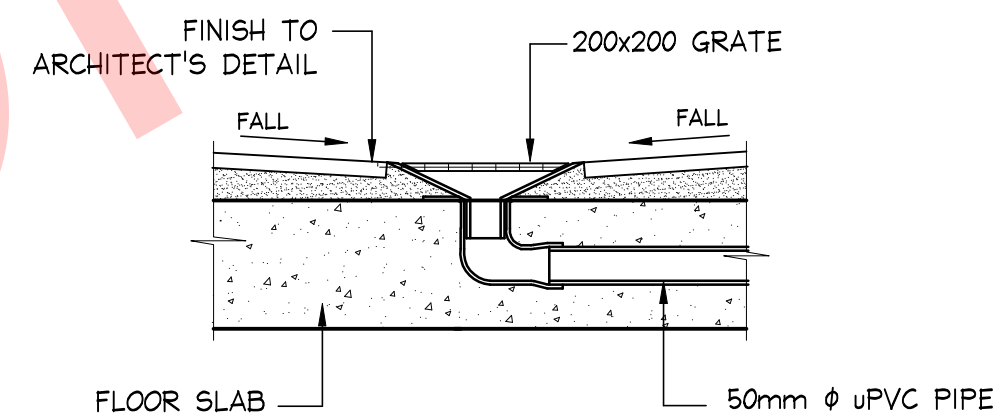

**STANDARD FLOOR DRAIN - 'FD'**  
SCALE = 1 : 10

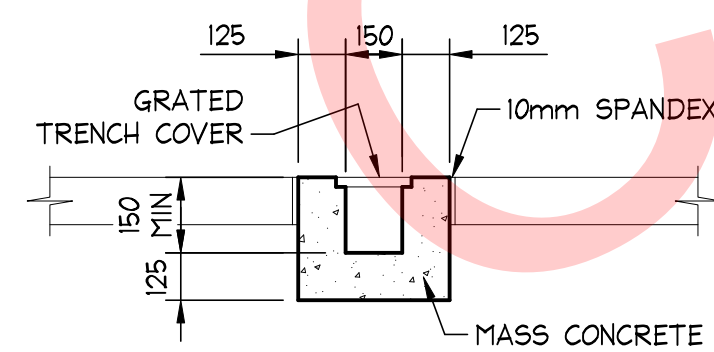

**TYPICAL GRATED DRAIN GDI**  
SCALE = 1 : 20

**ISSUED FOR D.A.  
SUBMISSION ONLY  
NOT FOR  
CONSTRUCTION**



MINIMISE YOUR RISK AND CONTACT  
www.byda.com.au BEFORE YOU DIG.

IF IN DOUBT ASK

Scale check - 100mm when printed to scale

DOCUMENT CERTIFICATION				Architect: BUILDING ASSETS-PLANNING DESIGN AND DELIVERY NORTHERN BEACHES COUNCIL		Project: ALTERATIONS AND ADDITIONS NORTH NARRABEEN SLSC, NORTH NARRABEEN		Date: JULY 2023	Design: CF	Drawn: MC
Date: 20 Oct '23 Michael Wachjo B.E.(Civil), MIEAust., PRE, DEP. (Director NB Consulting Engineers)				Client: NORTHERN BEACHES COUNCIL		Drawing Title: STORMWATER MANAGEMENT DRAINAGE DETAILS		Job No: 2305075	Drawing No: D10	Issue: A
The copyright of this drawing remains with NB Consulting Engineers				Sydney: Ph: (02) 9984 7000 Fax: (02) 9984 7444 Suite 207, 30 Fisher Road Dee Why N.S.W. 2099 Gold Coast: Ph: (07) 5631 4744 Suite 1, 30B Griffith Street Coolangatta QLD 4225 E: nb@nbconsulting.com.au W: www.nbconsulting.com.au						
Date: 20-10-2023	Issue: A	ISSUED FOR DA SUBMISSION ONLY - NOT FOR CONSTRUCTION		By: MC	Review: LB					

**NB Consulting Engineers**