




15 JUBILEE AVE, WARRIEWOOD



DRAFT

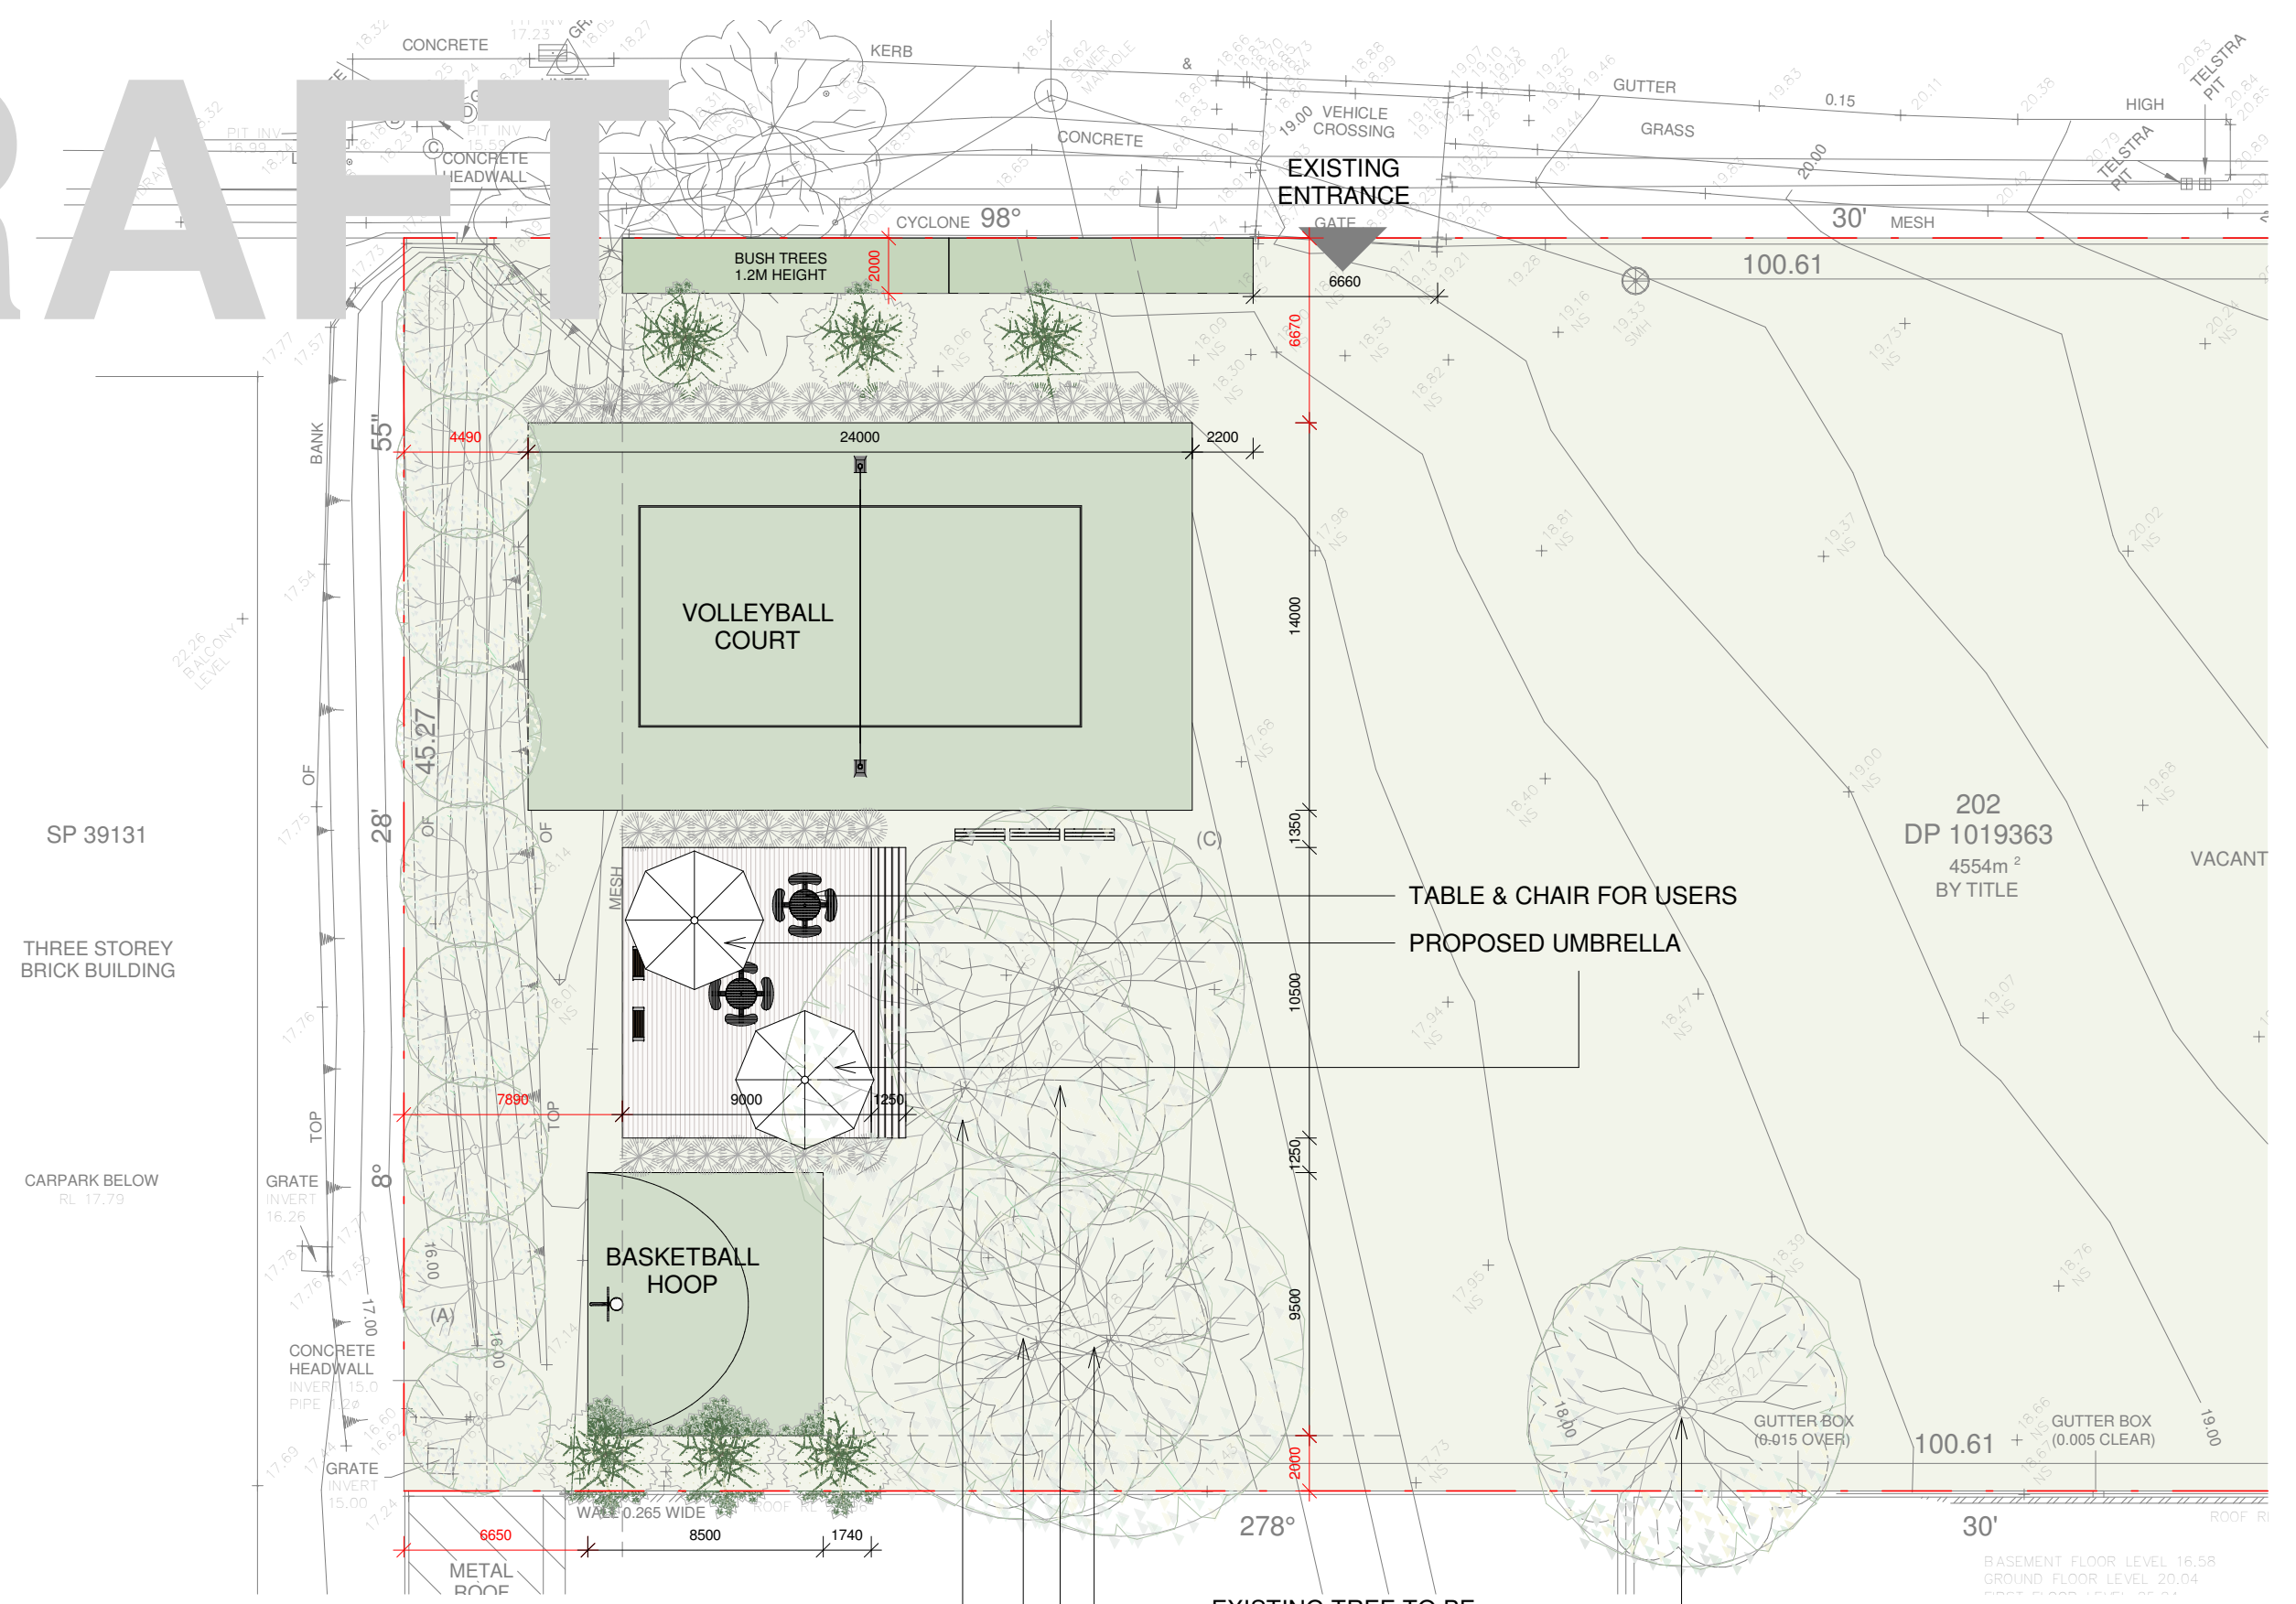

1 | SITE PLAN

A101 | 1 : 250

Do not scale from plans. All dimensions and levels shown on plan are subject to confirmation on site.

ISSUE	DATE	DESCRIPTION	DRWN	CHKD
-	14.03.2019	PREM 1	KC	

BLUE SKY
BUILDING DESIGNS

PO BOX 167
Newport 2106

Mobile: 0 414 310 171
E: info@bsbd.com.au

www.blueskybuildingdesigns.com.au

PROJECT TITLE: PRIVATE RECREATION AREA
PROJECT NO.: 2019014
AT: 15 JUBILEE AVE, WARRIEWOOD
FOR: BLACKMORES

SHEET TITLE: SITE PLAN
SHEET NO: A101
SCALE A3: 1 : 250

