


**THIS PLAN IS TO BE READ IN CONJUNCTION WITH THE CONDITIONS OF DEVELOPMENT CONSENT**

**DA2019/0857**

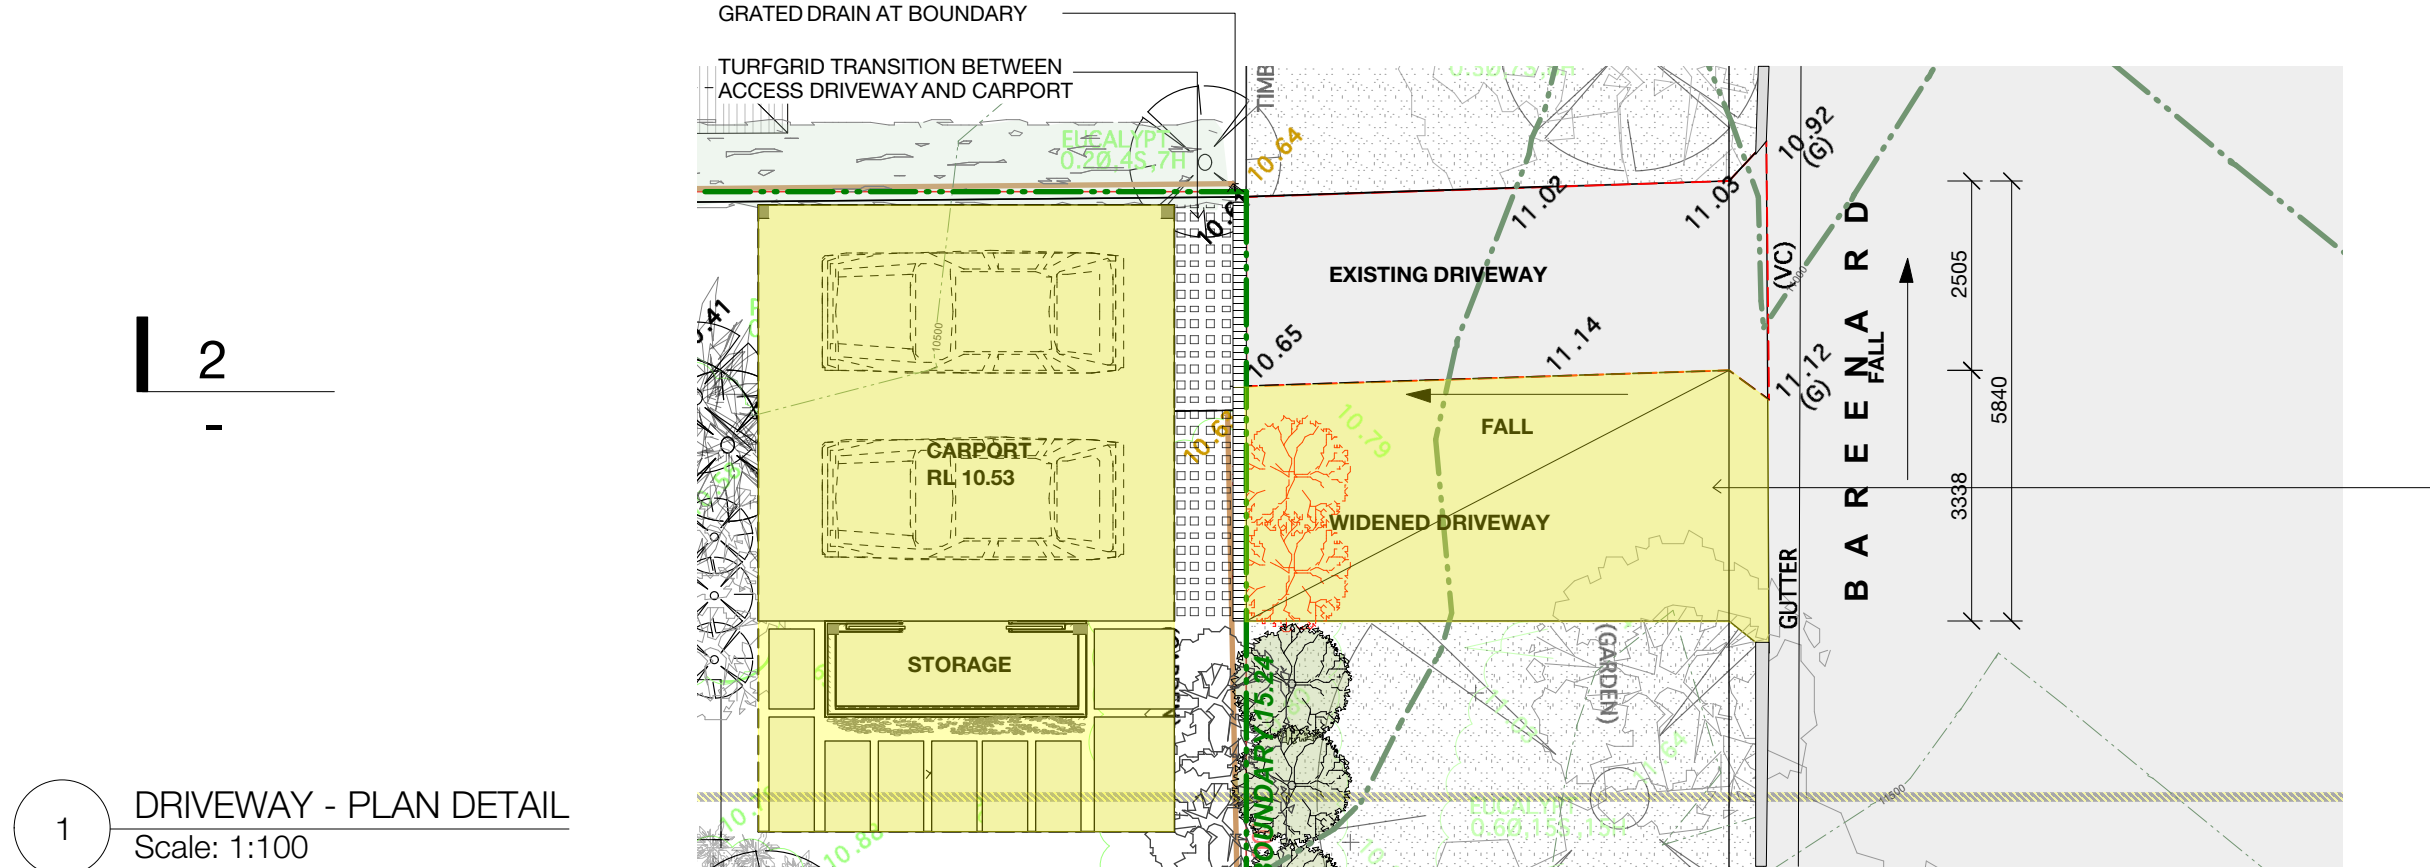


EXTEND EXISTING DRIVEWAY CROSS-OVER AND LAYBACK TO FULL WIDTH OF CARPORT OPENING

**NOTE RE: CONSTRUCTION**  
CONSTRUCTION IS TO COMPLY WITH COUNCIL DRIVEWAY AND LAYBACK REQUIREMENTS AND AS 2890.1-2004

--	--	



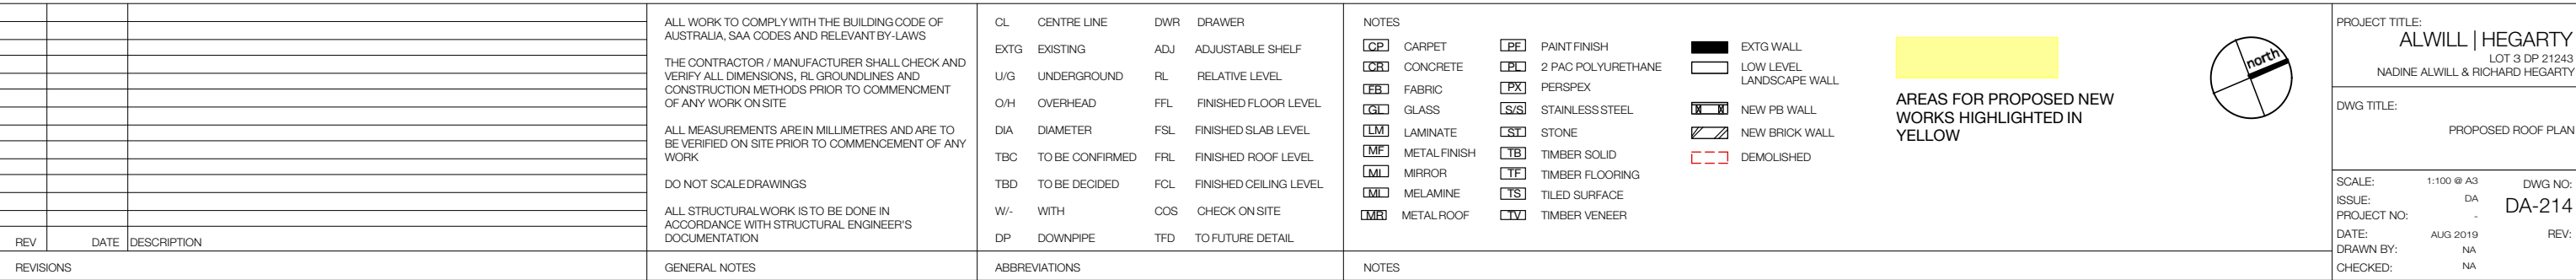








northern  
beaches  
council

THIS PLAN IS TO BE READ IN  
CONJUNCTION WITH  
THE CONDITIONS OF DEVELOPMENT  
CONSENT

DA2019/0857

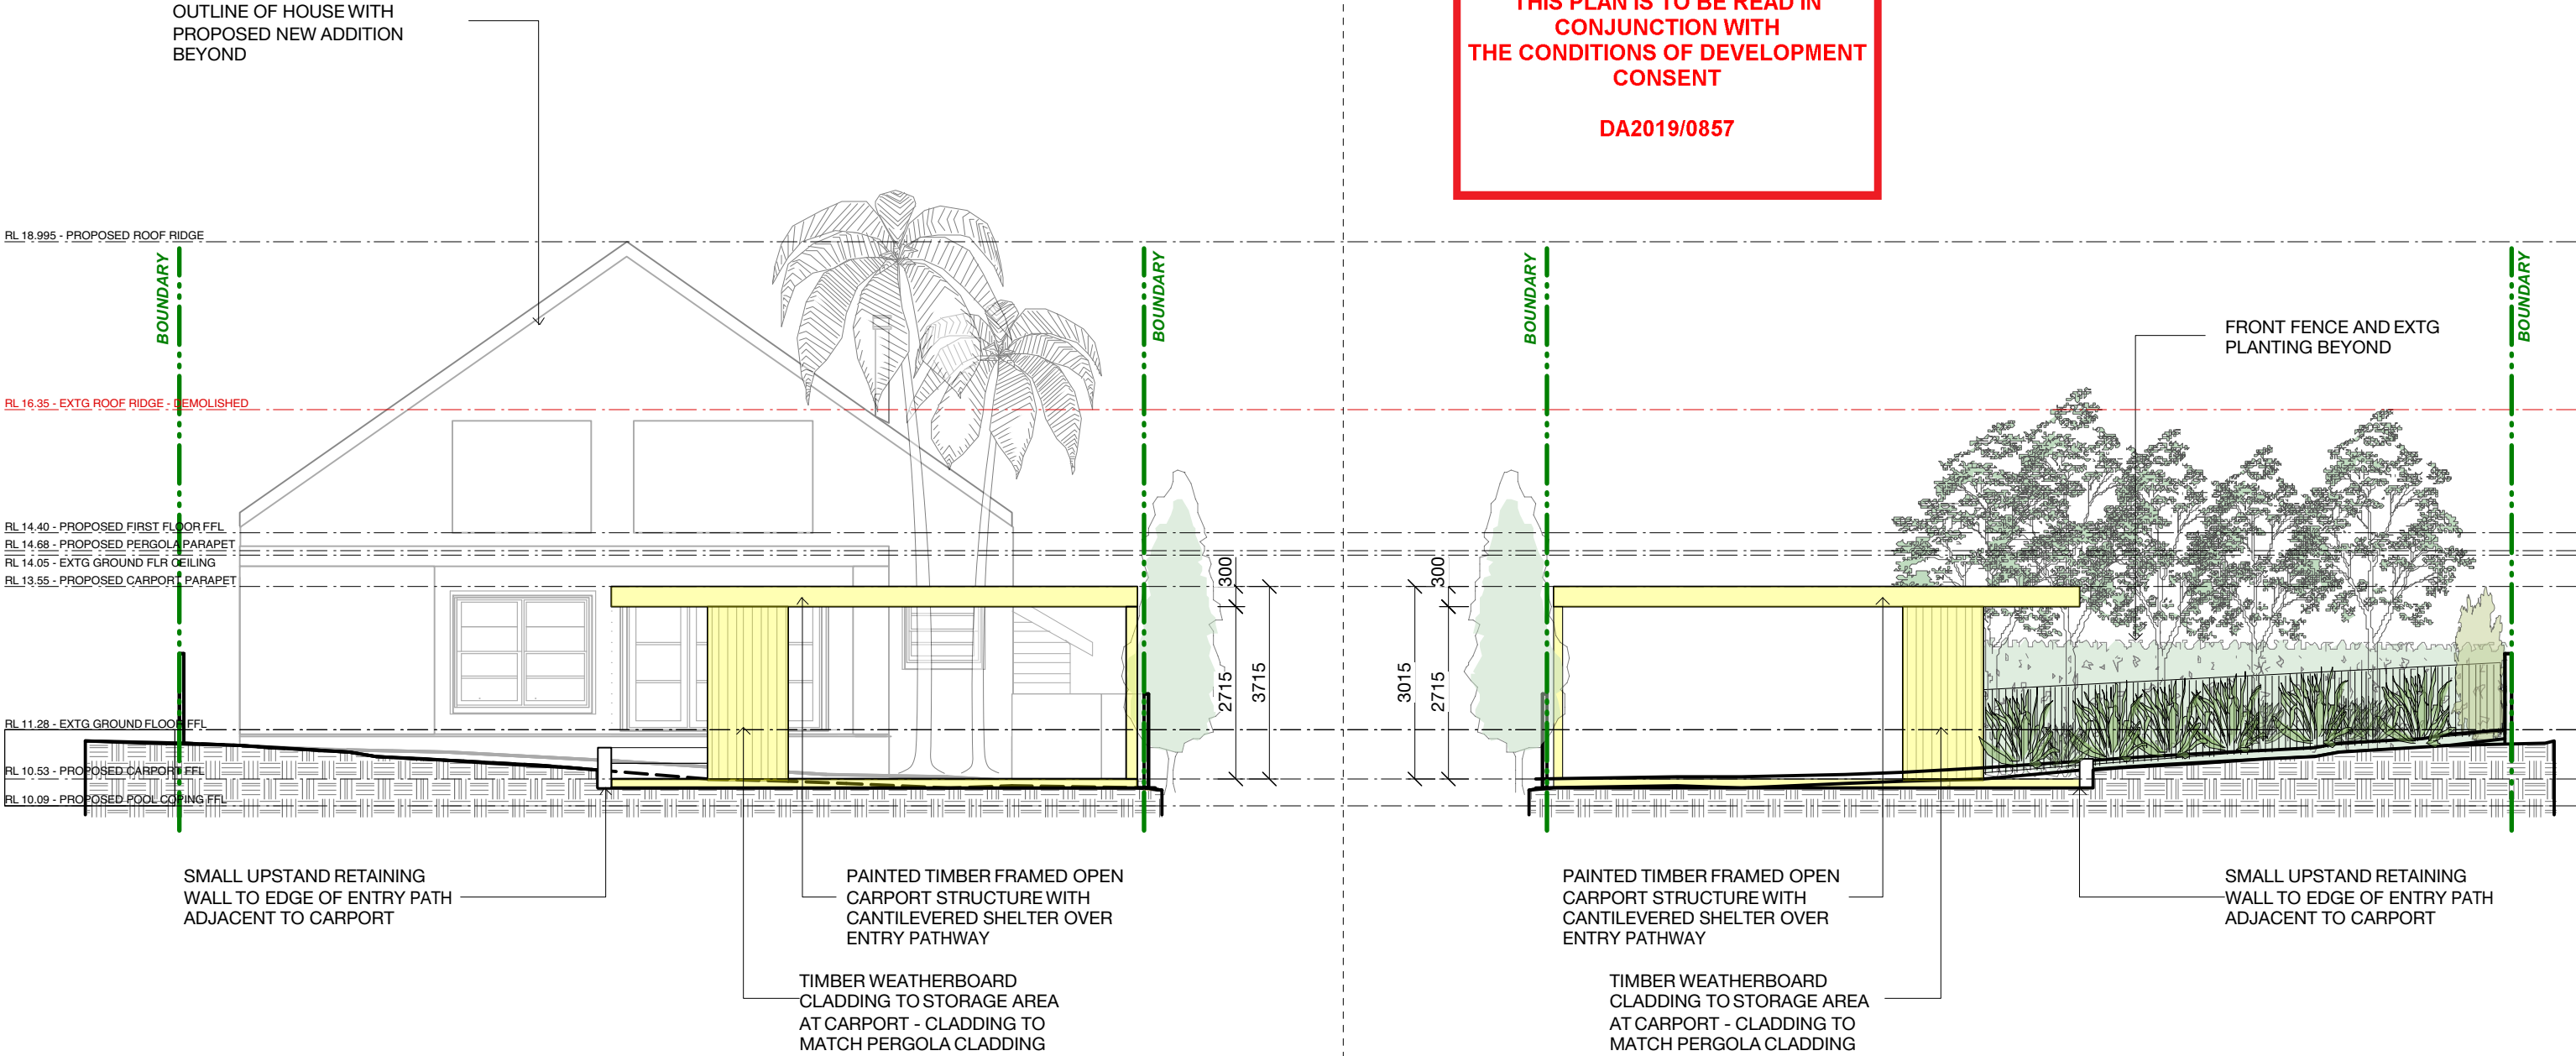

1

NORTH ELEVATION - PROPOSED CARPORT


Scale: 1:100

2

SOUTH ELEVATION - PROPOSED CARPORT

Scale: 1:100

--	--	

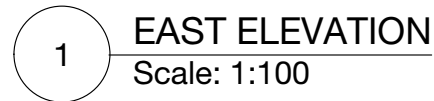ALWILL  
ARCHITECTURE

FOR DEVELOPMENT APPLICATION ONLY

PROJECT TITLE: **ALWILL | HEGARTY**  
LOT 3 DP 21243  
**NADINE ALWILL & RICHARD HEGARTY**

---

**FWG TITLE:**

**EAST ELEVATION**

---


<b>SCALE:</b>	1:100 @ A3	<b>DWG NO:</b>
<b>ISSUE:</b>	DA	<b>DA-313</b>
<b>PROJECT NO:</b>	-	<b>REV:</b>
<b>DATE:</b>	AUG 2019	
<b>DRAWN BY:</b>	NA	
<b>CHECKED:</b>	NA	

68 DUNDONHIRE ST, STURLEY HILLS NSW 2010, AUSTRALIA  
TEL +61 20669 5302 FAX +61 20669 5303  
EMAIL STURLEY@ALWILL.COM.AU APR 15 12H 157 59Z  
REGISTRATION NUMBER 7066 NADINE@ALWILL



THIS PLAN IS TO BE READ IN CONJUNCTION WITH THE CONDITIONS OF DEVELOPMENT CONSENT

DA2019/0857

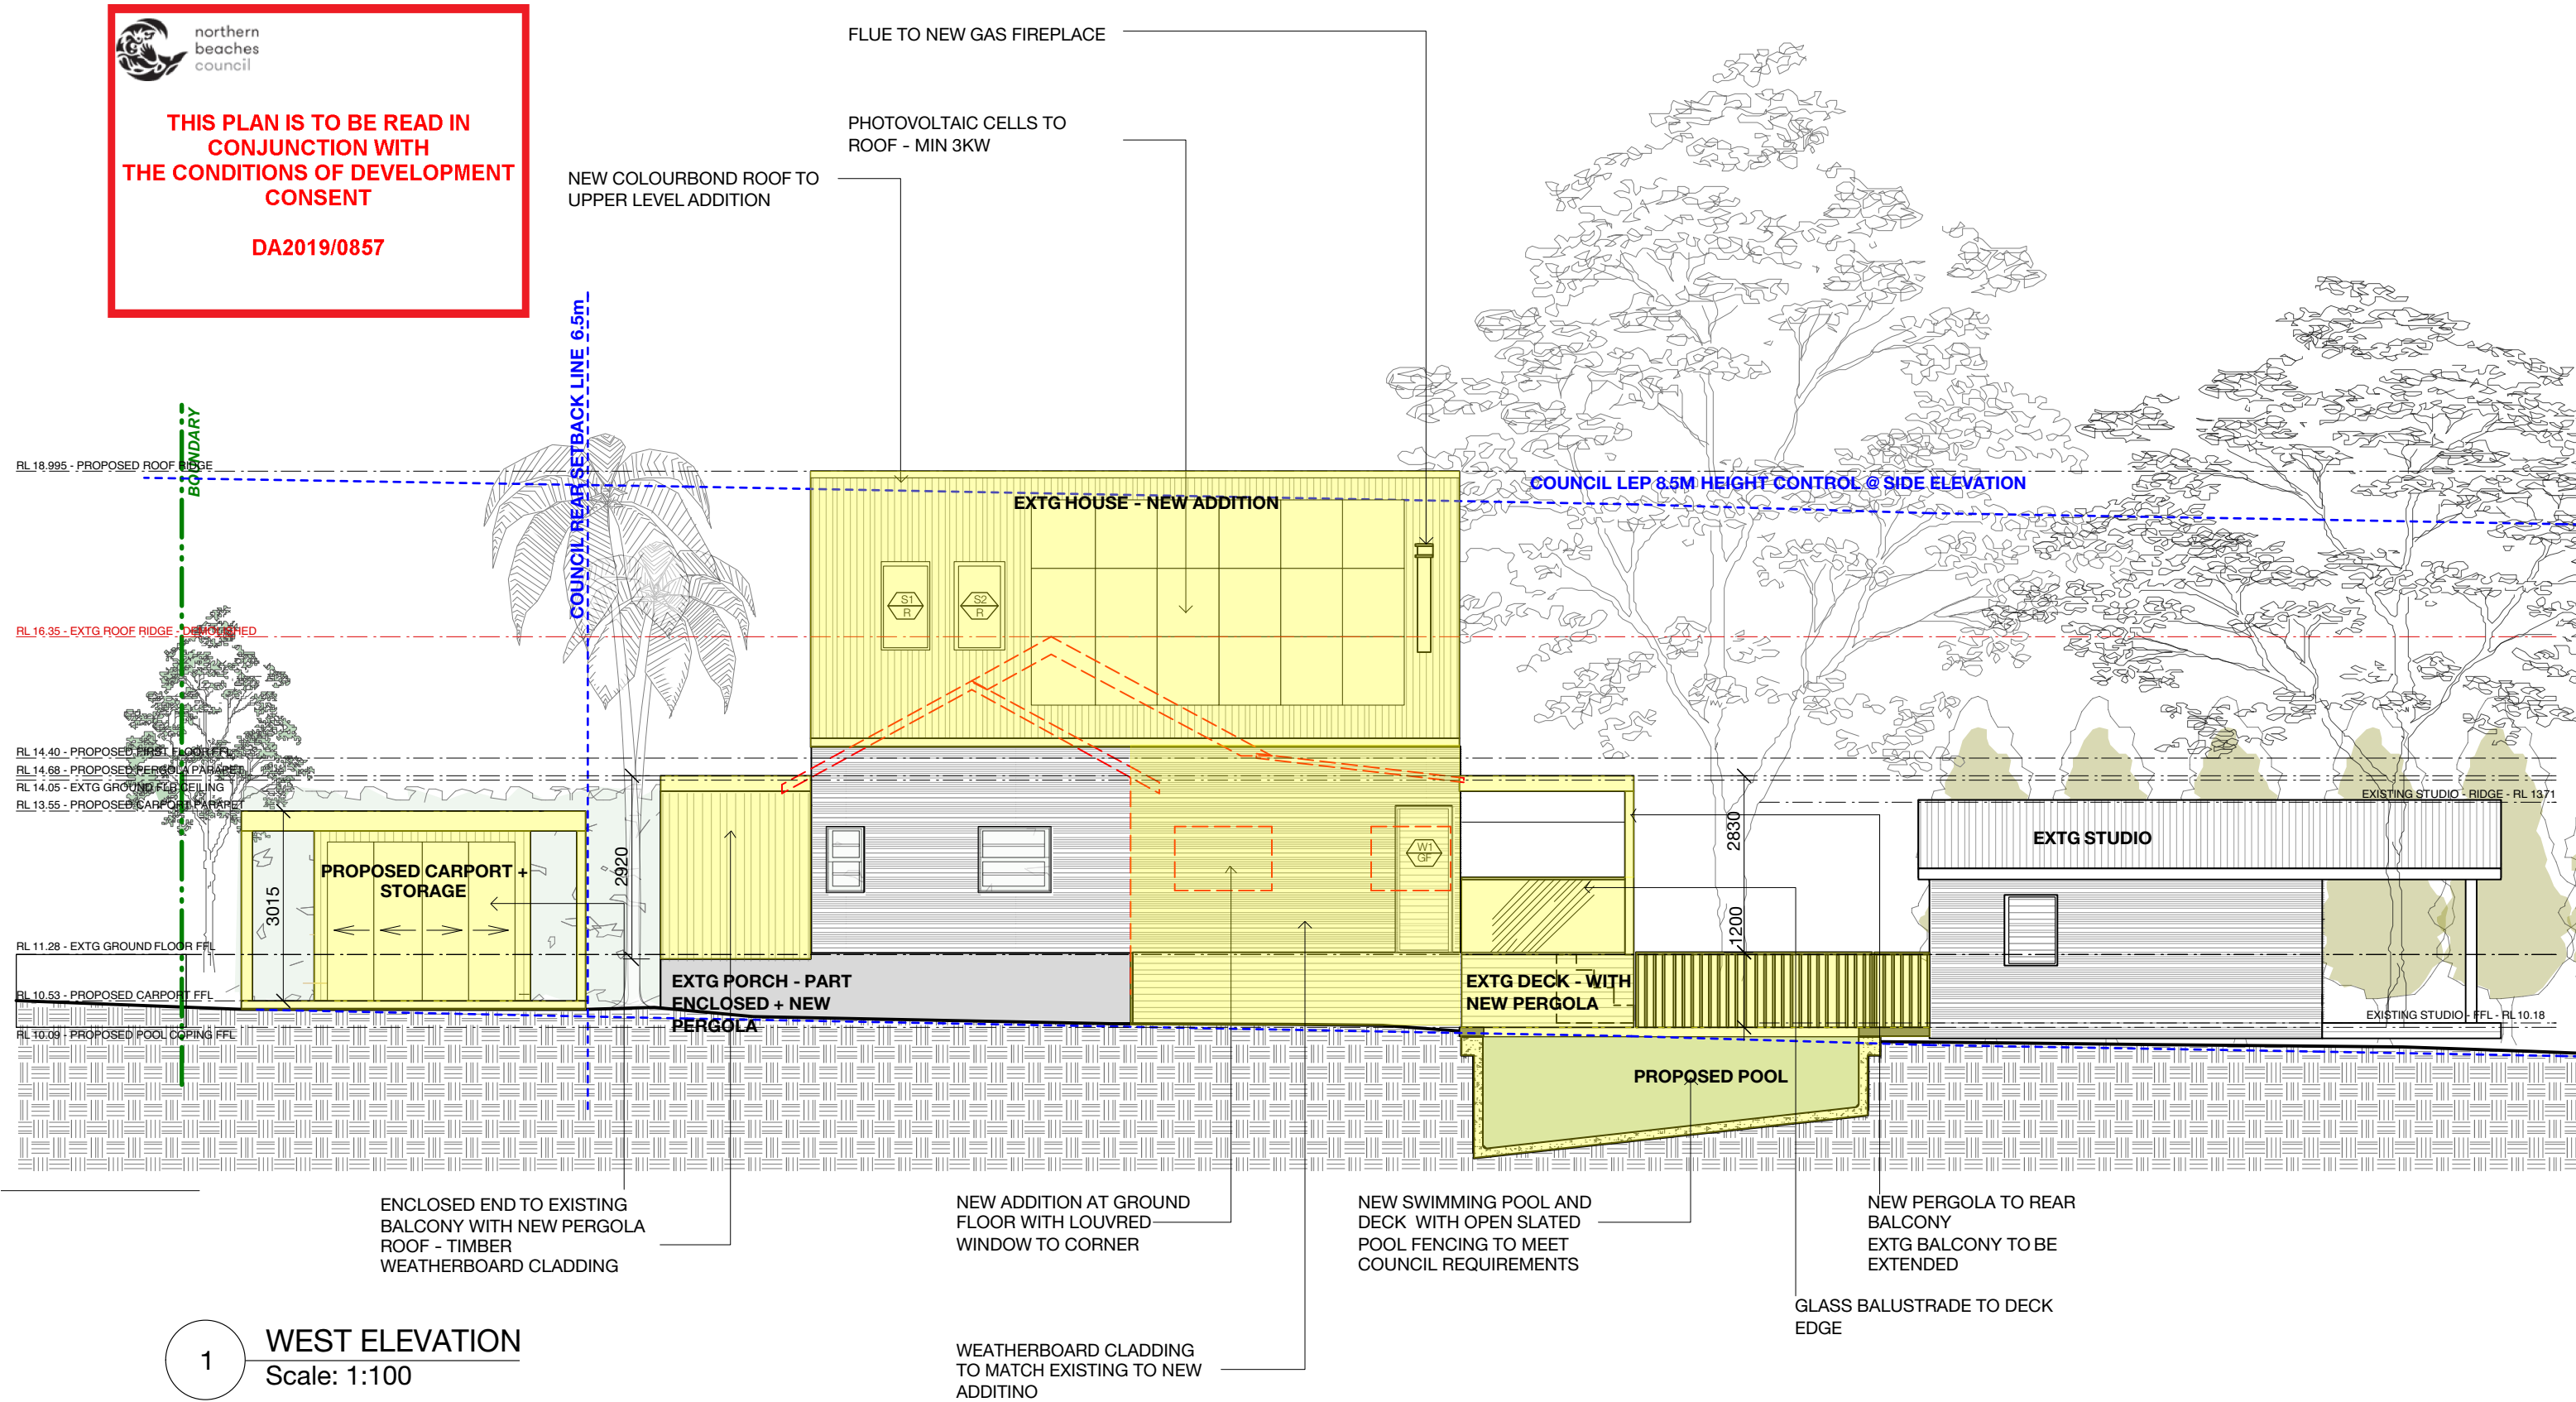

1 WEST ELEVATION  
Scale: 1:100

			ALL WORK TO COMPLY WITH THE BUILDING CODE OF AUSTRALIA, SAA CODES AND RELEVANT BY-LAWS	CL	CENTRE LINE	DWR	DRAWER	NOTES				PROJECT TITLE: <b>ALWILL   HEGARTY</b> LOT 3 DP 21243 NADINE ALWILL & RICHARD HEGARTY	
			THE CONTRACTOR / MANUFACTURER SHALL CHECK AND VERIFY ALL DIMENSIONS, RL GROUND LINES AND CONSTRUCTION METHODS PRIOR TO COMMENCEMENT OF ANY WORK ON SITE	EXTG	EXISTING	ADJ	ADJUSTABLE SHELF	<div>[CP]</div> CARPET	<div>[PF]</div> PAINT FINISH	<div></div> EXTG WALL	<div></div> <div>AREAS FOR PROPOSED NEW WORKS HIGHLIGHTED IN YELLOW</div>	DWG TITLE:  WEST ELEVATION	
			ALL MEASUREMENTS ARE IN MILLIMETRES AND ARE TO BE VERIFIED ON SITE PRIOR TO COMMENCEMENT OF ANY WORK	U/G	UNDERGROUND	RL	RELATIVE LEVEL	<div>[CR]</div> CONCRETE	<div>[PL]</div> 2 PAC POLYURETHANE	<div></div> LOW LEVEL LANDSCAPE WALL			
			DO NOT SCALE DRAWINGS	O/H	OVERHEAD	FFL	FINISHED FLOOR LEVEL	<div>[FB]</div> FABRIC	<div>[PX]</div> PERSPEX	<div><div></div><div></div></div> NEW PB WALL			
			ALL STRUCTURAL WORK IS TO BE DONE IN ACCORDANCE WITH STRUCTURAL ENGINEER'S DOCUMENTATION	DIA	DIAMETER	FSL	FINISHED SLAB LEVEL	<div>[GL]</div> GLASS	<div>[S/S]</div> STAINLESS STEEL	<div><div></div><div></div></div> NEW BRICK WALL			
				TBC	TO BE CONFIRMED	FRL	FINISHED ROOF LEVEL	<div>[LM]</div> LAMINATE	<div>[ST]</div> STONE	<div><div></div><div></div></div> DEMOLISHED			
				TBD	TO BE DECIDED	FCL	FINISHED CEILING LEVEL	<div>[MF]</div> METAL FINISH	<div>[TB]</div> TIMBER SOLID				
				W/-	WITH	COS	CHECK ON SITE	<div>[MI]</div> MIRROR	<div>[TF]</div> TIMBER FLOORING				
				DP	DOWNPIPE	TFD	TO FUTURE DETAIL	<div>[ML]</div> MELAMINE	<div>[TS]</div> TILED SURFACE				
								<div>[MR]</div> METAL ROOF	<div>[TV]</div> TIMBER VENEER				
REV	DATE	DESCRIPTION		GENERAL NOTES		ABBREVIATIONS		NOTES				SCALE: 1:100 @ A3 ISSUE: DA PROJECT NO: - DATE: AUG 2019 DRAWN BY: NA CHECKED: NA	
REVISIONS												DWG NO: DA-314 REV: DA-314	