


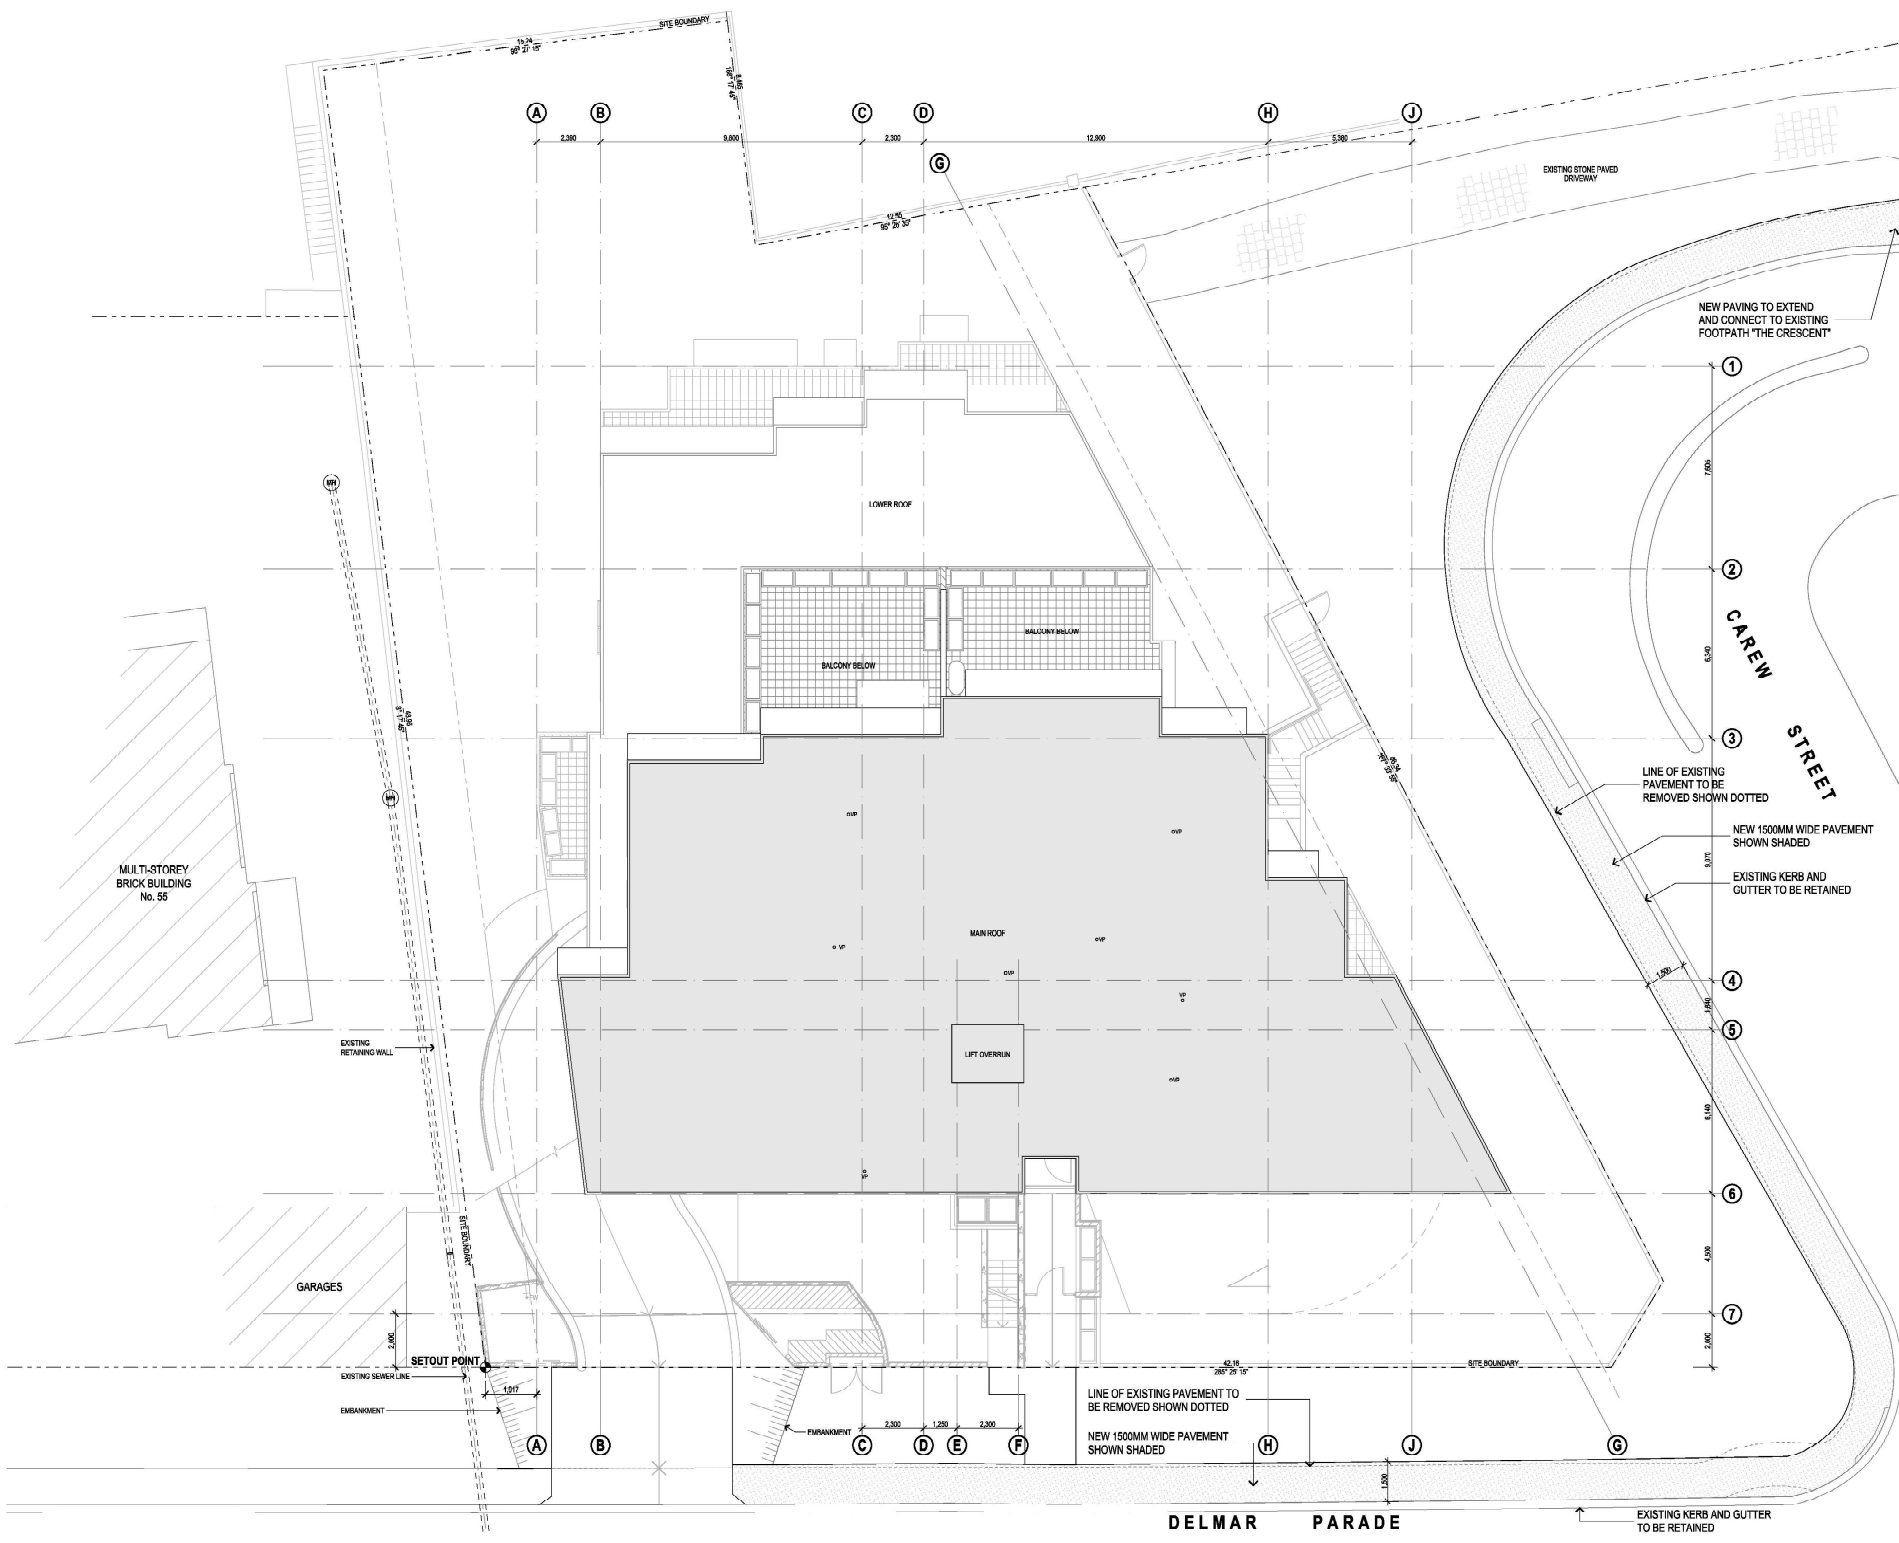

THIS PLAN TO BE READ IN CONJUNCTION WITH
MOD2016/0018
WARRIMAH COUNCIL

Notes			
1	2	3	4
5	6	7	8
9	10	11	12
13	14	15	16
17	18	19	20
21	22	23	24
25	26	27	28
29	30	31	32
33	34	35	36
37	38	39	40
41	42	43	44
45	46	47	48
49	50	51	52
53	54	55	56
57	58	59	60
61	62	63	64
65	66	67	68
69	70	71	72
73	74	75	76
77	78	79	80
81	82	83	84
85	86	87	88
89	90	91	92
93	94	95	96
97	98	99	100

Material	Quantity	Unit
Concrete	1000	m ³
Brick	10000	units
Roofing	1000	m ²
Paint	1000	litres
Plaster	1000	m ²
Insulation	1000	m ²
Windows	1000	units
Doors	1000	units
Stairs	1000	m ²
Lighting	1000	units
Sanitaryware	1000	units
Electrical	1000	units
Plumbing	1000	units
Landscaping	1000	units
Other	1000	units

OCEANIA CLARKE
PTY LIMITED
Architecture and Interiors

Locked Bag 3005
Armidale NSW 2350
Tel: 081 452 1234 Fax: 081 452 1235
oceanias@bigpond.com
ACN 074 876 123
ABN 91 123 456 789

Residential Development
57 Delmar Parade
Dee Why NSW 2099

FOR
Gold Star Holdings Pty Ltd

General Plans
Site Plan

SCALE: 1:100 on A1	PROJECT 150
DATE: 20/01/2016	DRAWING NO. A0.01-J
DRAWN: GD	

Rev	Issue/Notes	Date
01	Preliminary	17/10/2014
02	Preliminary	20/10/2014
03	Preliminary	20/10/2014
A	Issued for Information	22/10/2014
B	Issued for Construction Certificate	22/10/2015
C	Issued for Construction Certificate	20/01/2016
D	Issued for Construction Certificate	13/06/2016
J	Revised for Application	20/01/2016

