



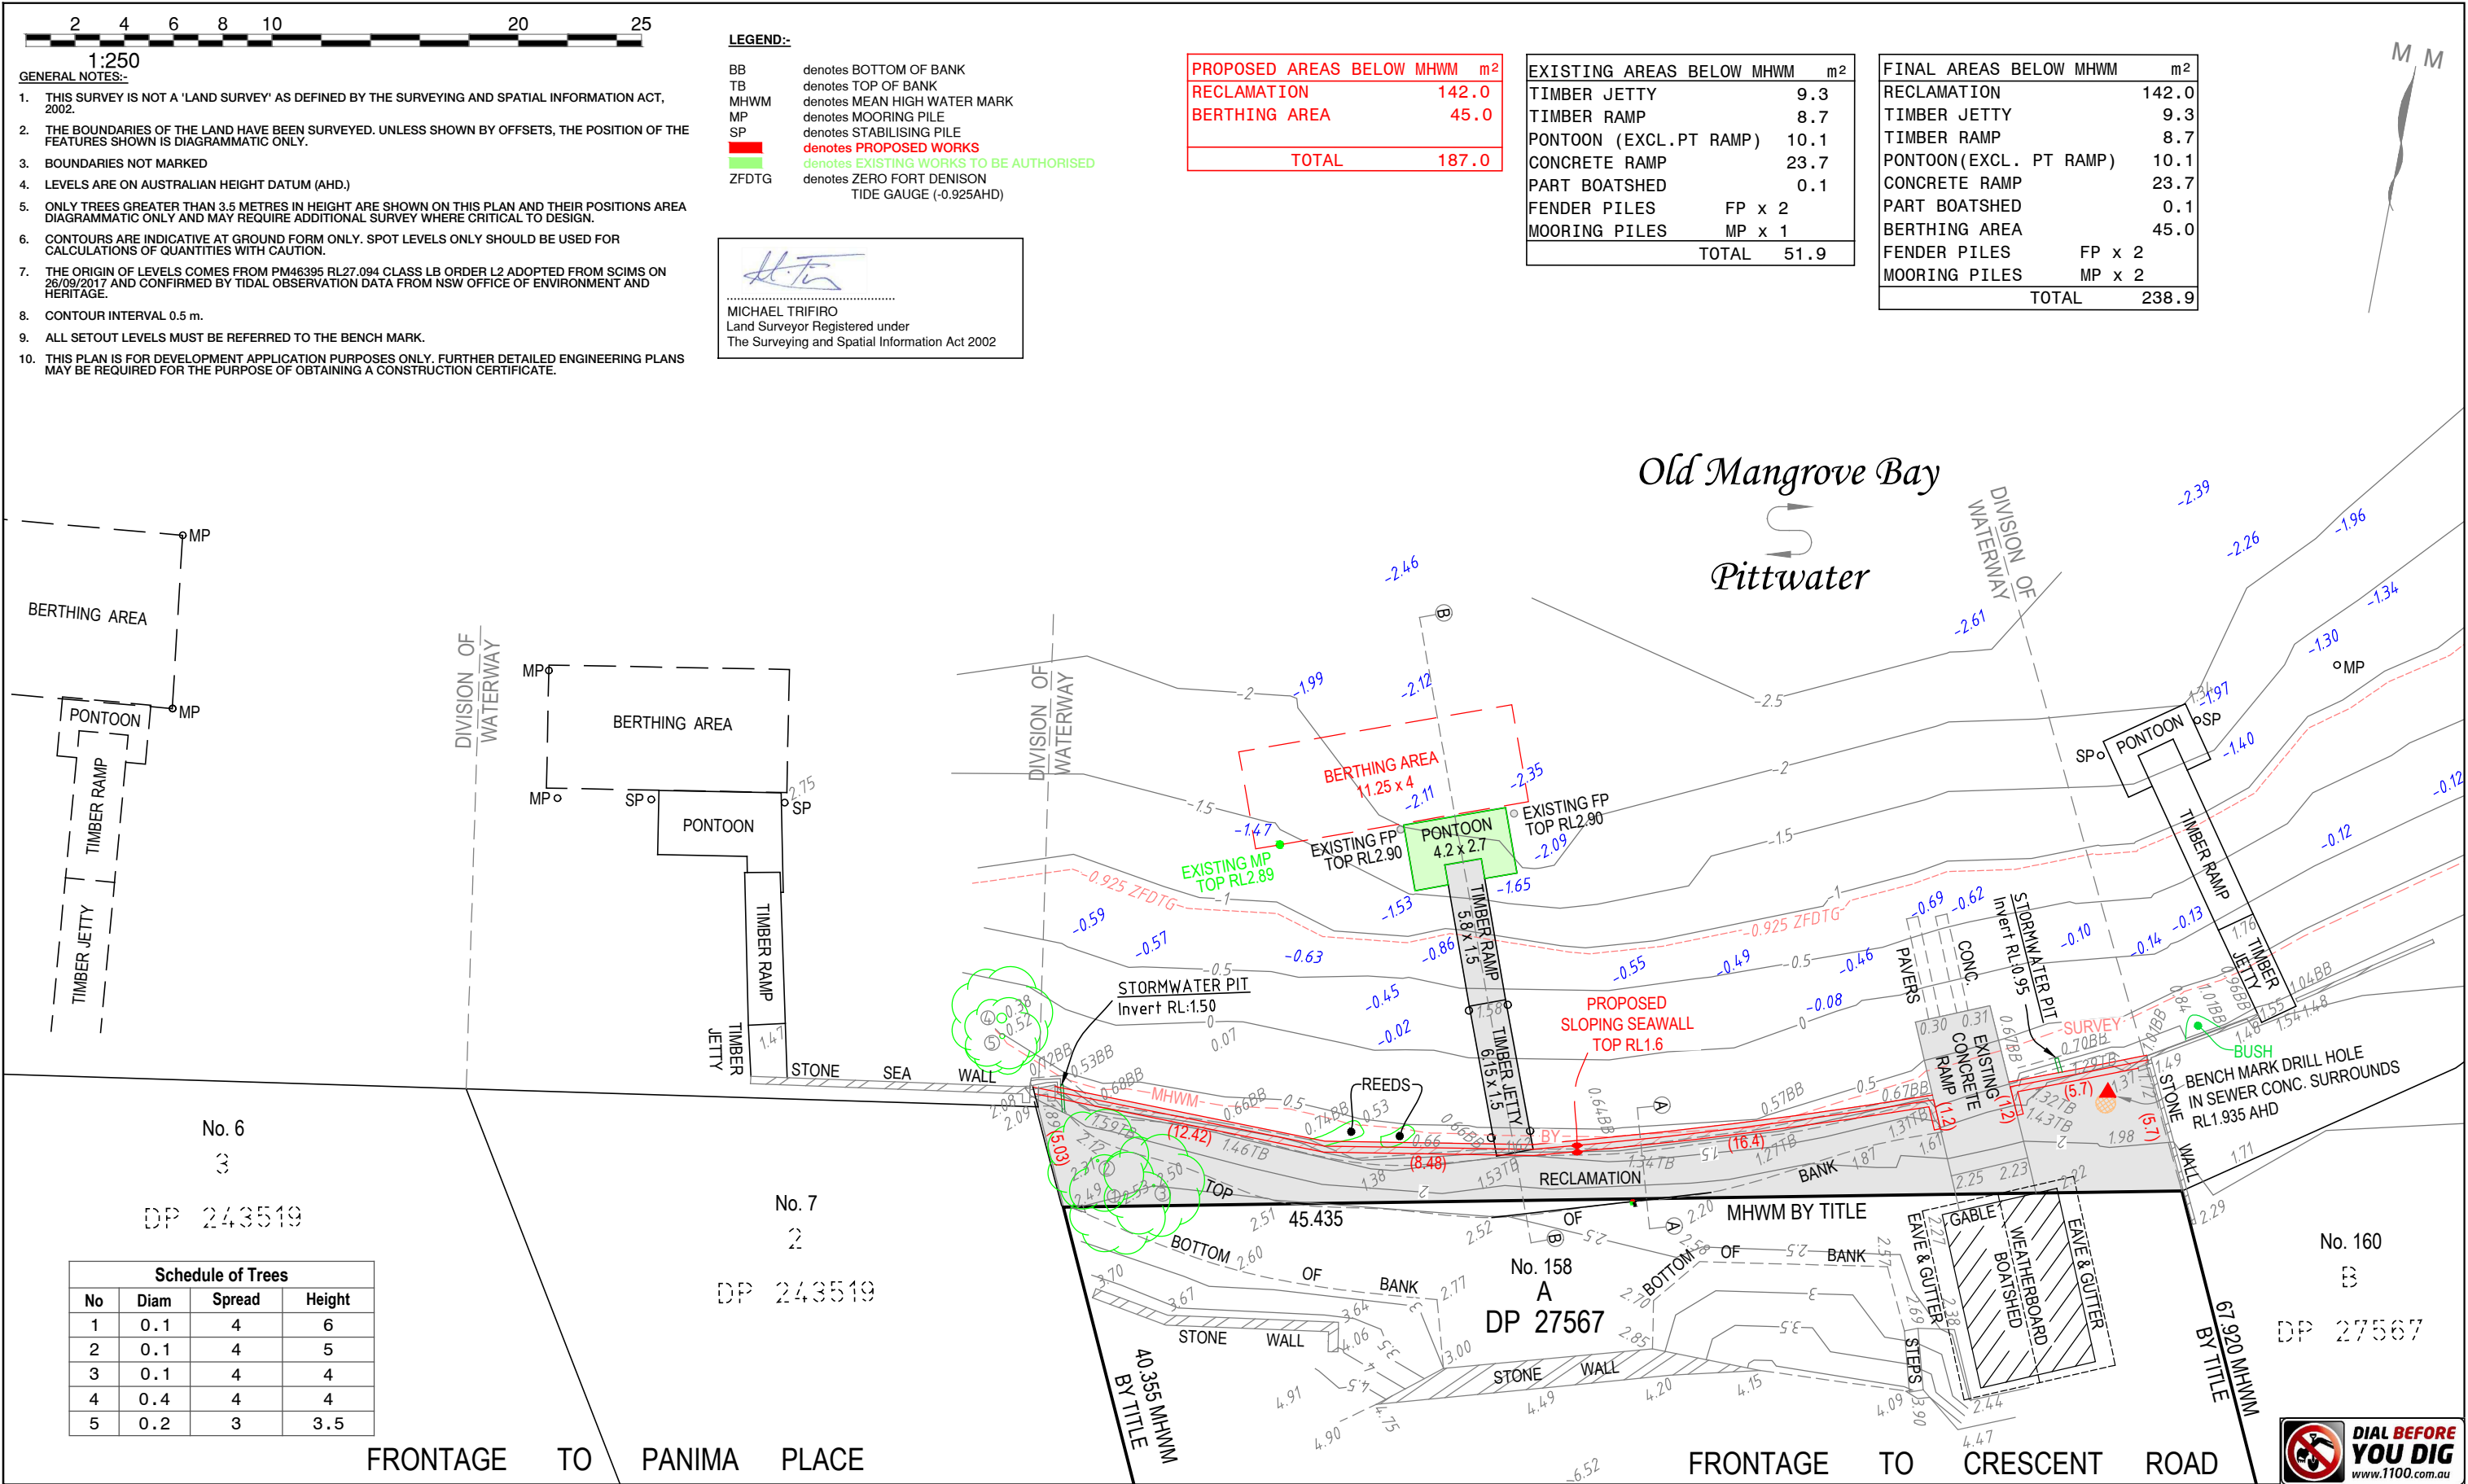


| ISSUE | DATE     | AMENDMENT                                                  | SURV/CHK | PLAN SHOWING DETAILS, LEVELS, EXISTING WATERFRONT IMPROVEMENTS & PROPOSED SEAWALL, BERTHING AREA FOR LOT A IN DP27567 |  |  |  | ©COPYRIGHT   |  |  |  |
|-------|----------|------------------------------------------------------------|----------|---|--|--|--|---|--|--|--|
| A     | 06/10/17 | ORIGINAL ISSUE                                             | GS/MT    | No.158 CRESCENT ROAD, NEWPORT                                                                                         |  |  |  | This plan is not to be used for any purpose other than its original intention and remains the property of SDG. This plan cannot be reproduced, copied or digitally transferred (in whole or part) without prior written permission of SDG. |  |  |  |
| B     | 19/12/17 | GENERAL AMENDMENTS                                         | GS/MT    |   |  |  |  |   |  |  |  |
| C     | 05/03/18 | ADD SEAWALL SECTION FOR FISHERIES                          | GS/MT    |   |  |  |  |   |  |  |  |
| D     | 17/01/20 | SEAWALL DIMENSIONS ADDED & SURVEY DATA VERIFIED AS CURRENT | MT       |   |  |  |  |   |  |  |  |
| E     | 08/12/20 | LONG SECTION ADDED                                         | MT       |   |  |  |  |   |  |  |  |
|       |          |                                                            |          |   |  |  |  |   |  |  |  |
|       |          |                                                            |          |   |  |  |  |   |  |  |  |

|                      |                   |                        |                     |       |
|----------------------|-------------------|------------------------|---------------------|-------|
| CLIENT:              | ORIGIN OF LEVELS: | SCALE: 1:250           | REF: 7188           | PLAN  |
| TIM & HELEN ANDERSON | PM 46395          | ORIGIN OF COORDINATES: | DATE: 07/12/2020    | A3    |
|                      | RL 27.094         | ASSUMED                | SURV/CHK: GS/MT     | ISSUE |
| DATUM: A.H.D.        |                   | DATUM: N/A             | SHEET 1 OF 2 SHEETS | E     |

LAND DEVELOPMENT SOLUTIONS  
A.B.N. 85 213 523 621

Suite 1 3 Railway Street  
BAULKHAM HILLS 2153  
P.O.Box 2572  
NORTH PARRAMATTA 1750  
t: (02) 9630 7955  
e: office@sdg.net.au  
w: www.sdg.net.au

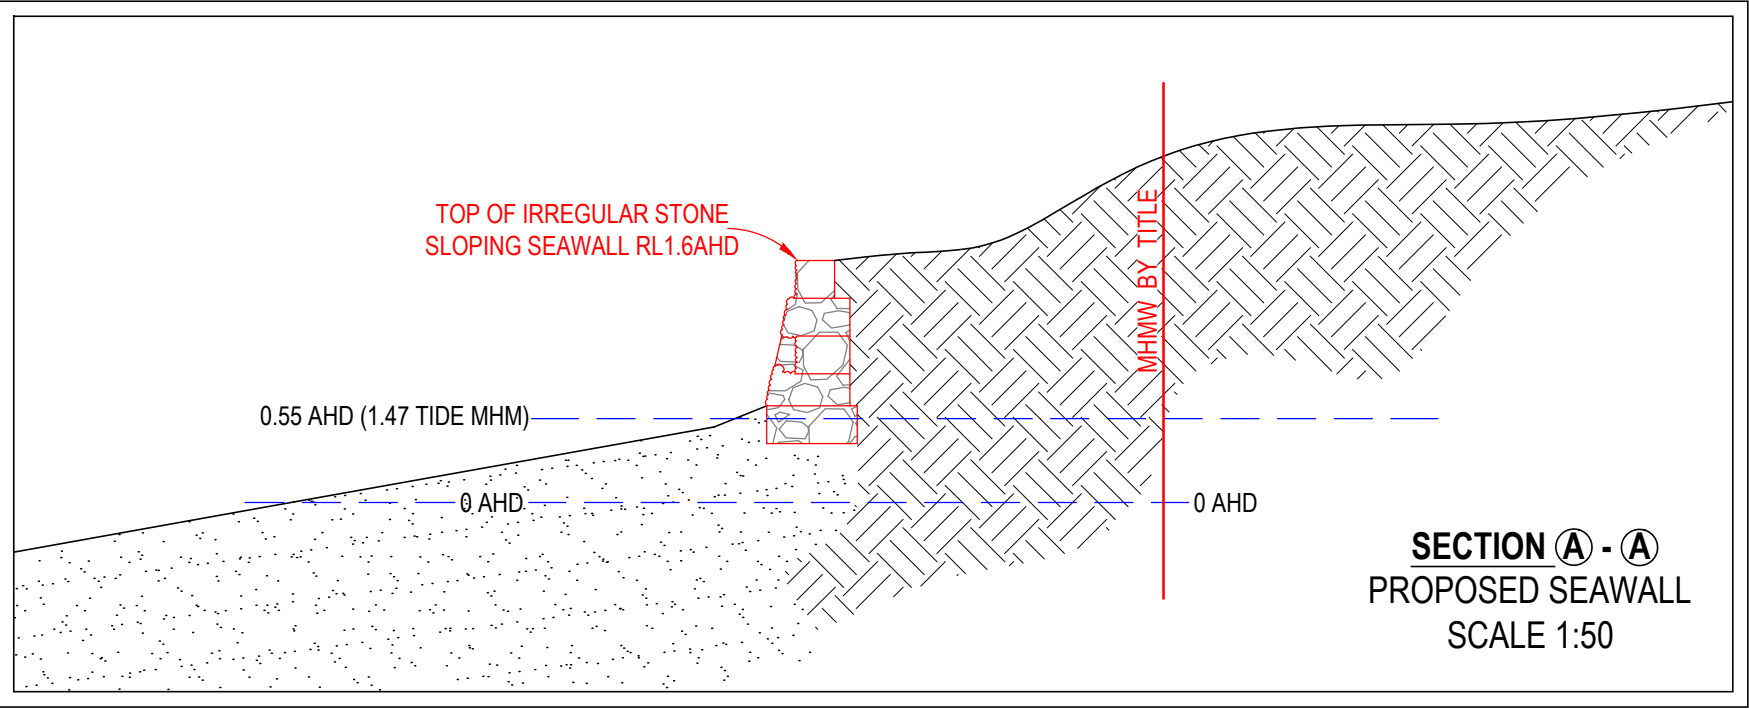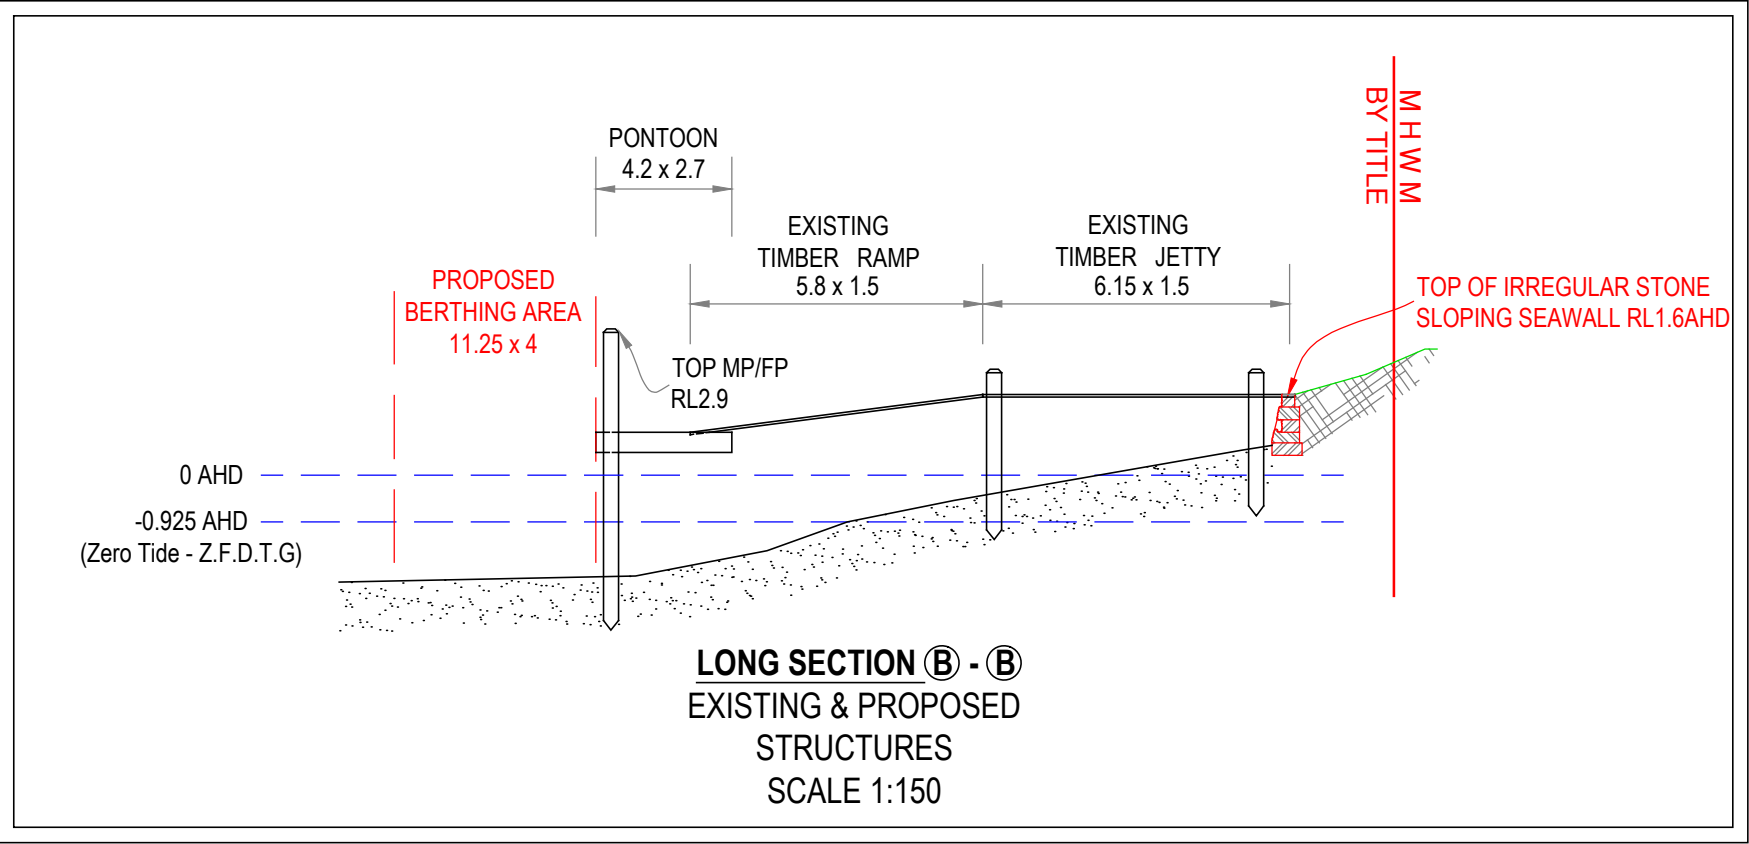

- LEGEND:-**
- BB denotes BOTTOM OF BANK
  - TB denotes TOP OF BANK
  - MHWM denotes MEAN HIGH WATER MARK
  - MP denotes MOORING PILE
  - SP denotes STABILISING PILE
  - denotes PROPOSED WORKS
  - denotes EXISTING WORKS TO BE AUTHORISED
  - ZFDTG denotes ZERO FORT DENISON TIDE GAUGE (-0.925AHD)

  
MICHAEL TRIFIRO  
Land Surveyor Registered under  
The Surveying and Spatial Information Act 2002



| ISSUE | DATE     | AMENDMENT                                                  | SURV/CHK |
|-------|----------|------------------------------------------------------------|----------|
| A     | 06/10/17 | ORIGINAL ISSUE                                             | GS/MT    |
| B     | 19/12/17 | GENERAL AMENDMENTS                                         | GS/MT    |
| C     | 05/03/18 | ADD SEAWALL SECTION FOR FISHERIES                          | GS/MT    |
| D     | 17/01/20 | SEAWALL DIMENSIONS ADDED & SURVEY DATA VERIFIED AS CURRENT | MT       |
| E     | 08/12/20 | LONG SECTION ADDED                                         | MT       |
|       |          |                                                            |          |
|       |          |                                                            |          |

**PLAN SHOWING DETAILS, LEVELS, EXISTING WATERFRONT IMPROVEMENTS & PROPOSED SEAWALL, BERTHING AREA FOR LOT A IN DP27567**  
No.158 CRESCENT ROAD, NEWPORT

CLIENT:  
**TIM & HELEN ANDERSON**

ORIGIN OF LEVELS:  
**PM 46395**  
**RL 27.094**  
DATUM: **A.H.D.**

SCALE: **AS SHOWN**  
ORIGIN OF COORDINATES:  
**ASSUMED**  
DATUM: **N/A**

REF: **7188**  
DATE: **07/12/2020**  
SURV/CHK: **GS/MT**  
SHEET **2** OF **2** SHEETS

PLAN  
**A3**  
ISSUE  
**E**

**©COPYRIGHT**  
This plan is not to be used for any purpose other than its original intention and remains the property of SDG. This plan cannot be reproduced, copied or digitally transferred (in whole or part) without prior written permission of SDG.

**SDG**  
LAND DEVELOPMENT SOLUTIONS  
A.B.N. 85 213 523 621

Suite 1 3 Railway Street  
BAULKHAM HILLS 2153  
P.O.Box 2572  
NORTH PARRAMATTA 1750  
t: (02) 9630 7955  
e: office@sdg.net.au  
w: www.sdg.net.au