


NOTE: No changes to design from DA-approved drawings subject to DA Conditions.

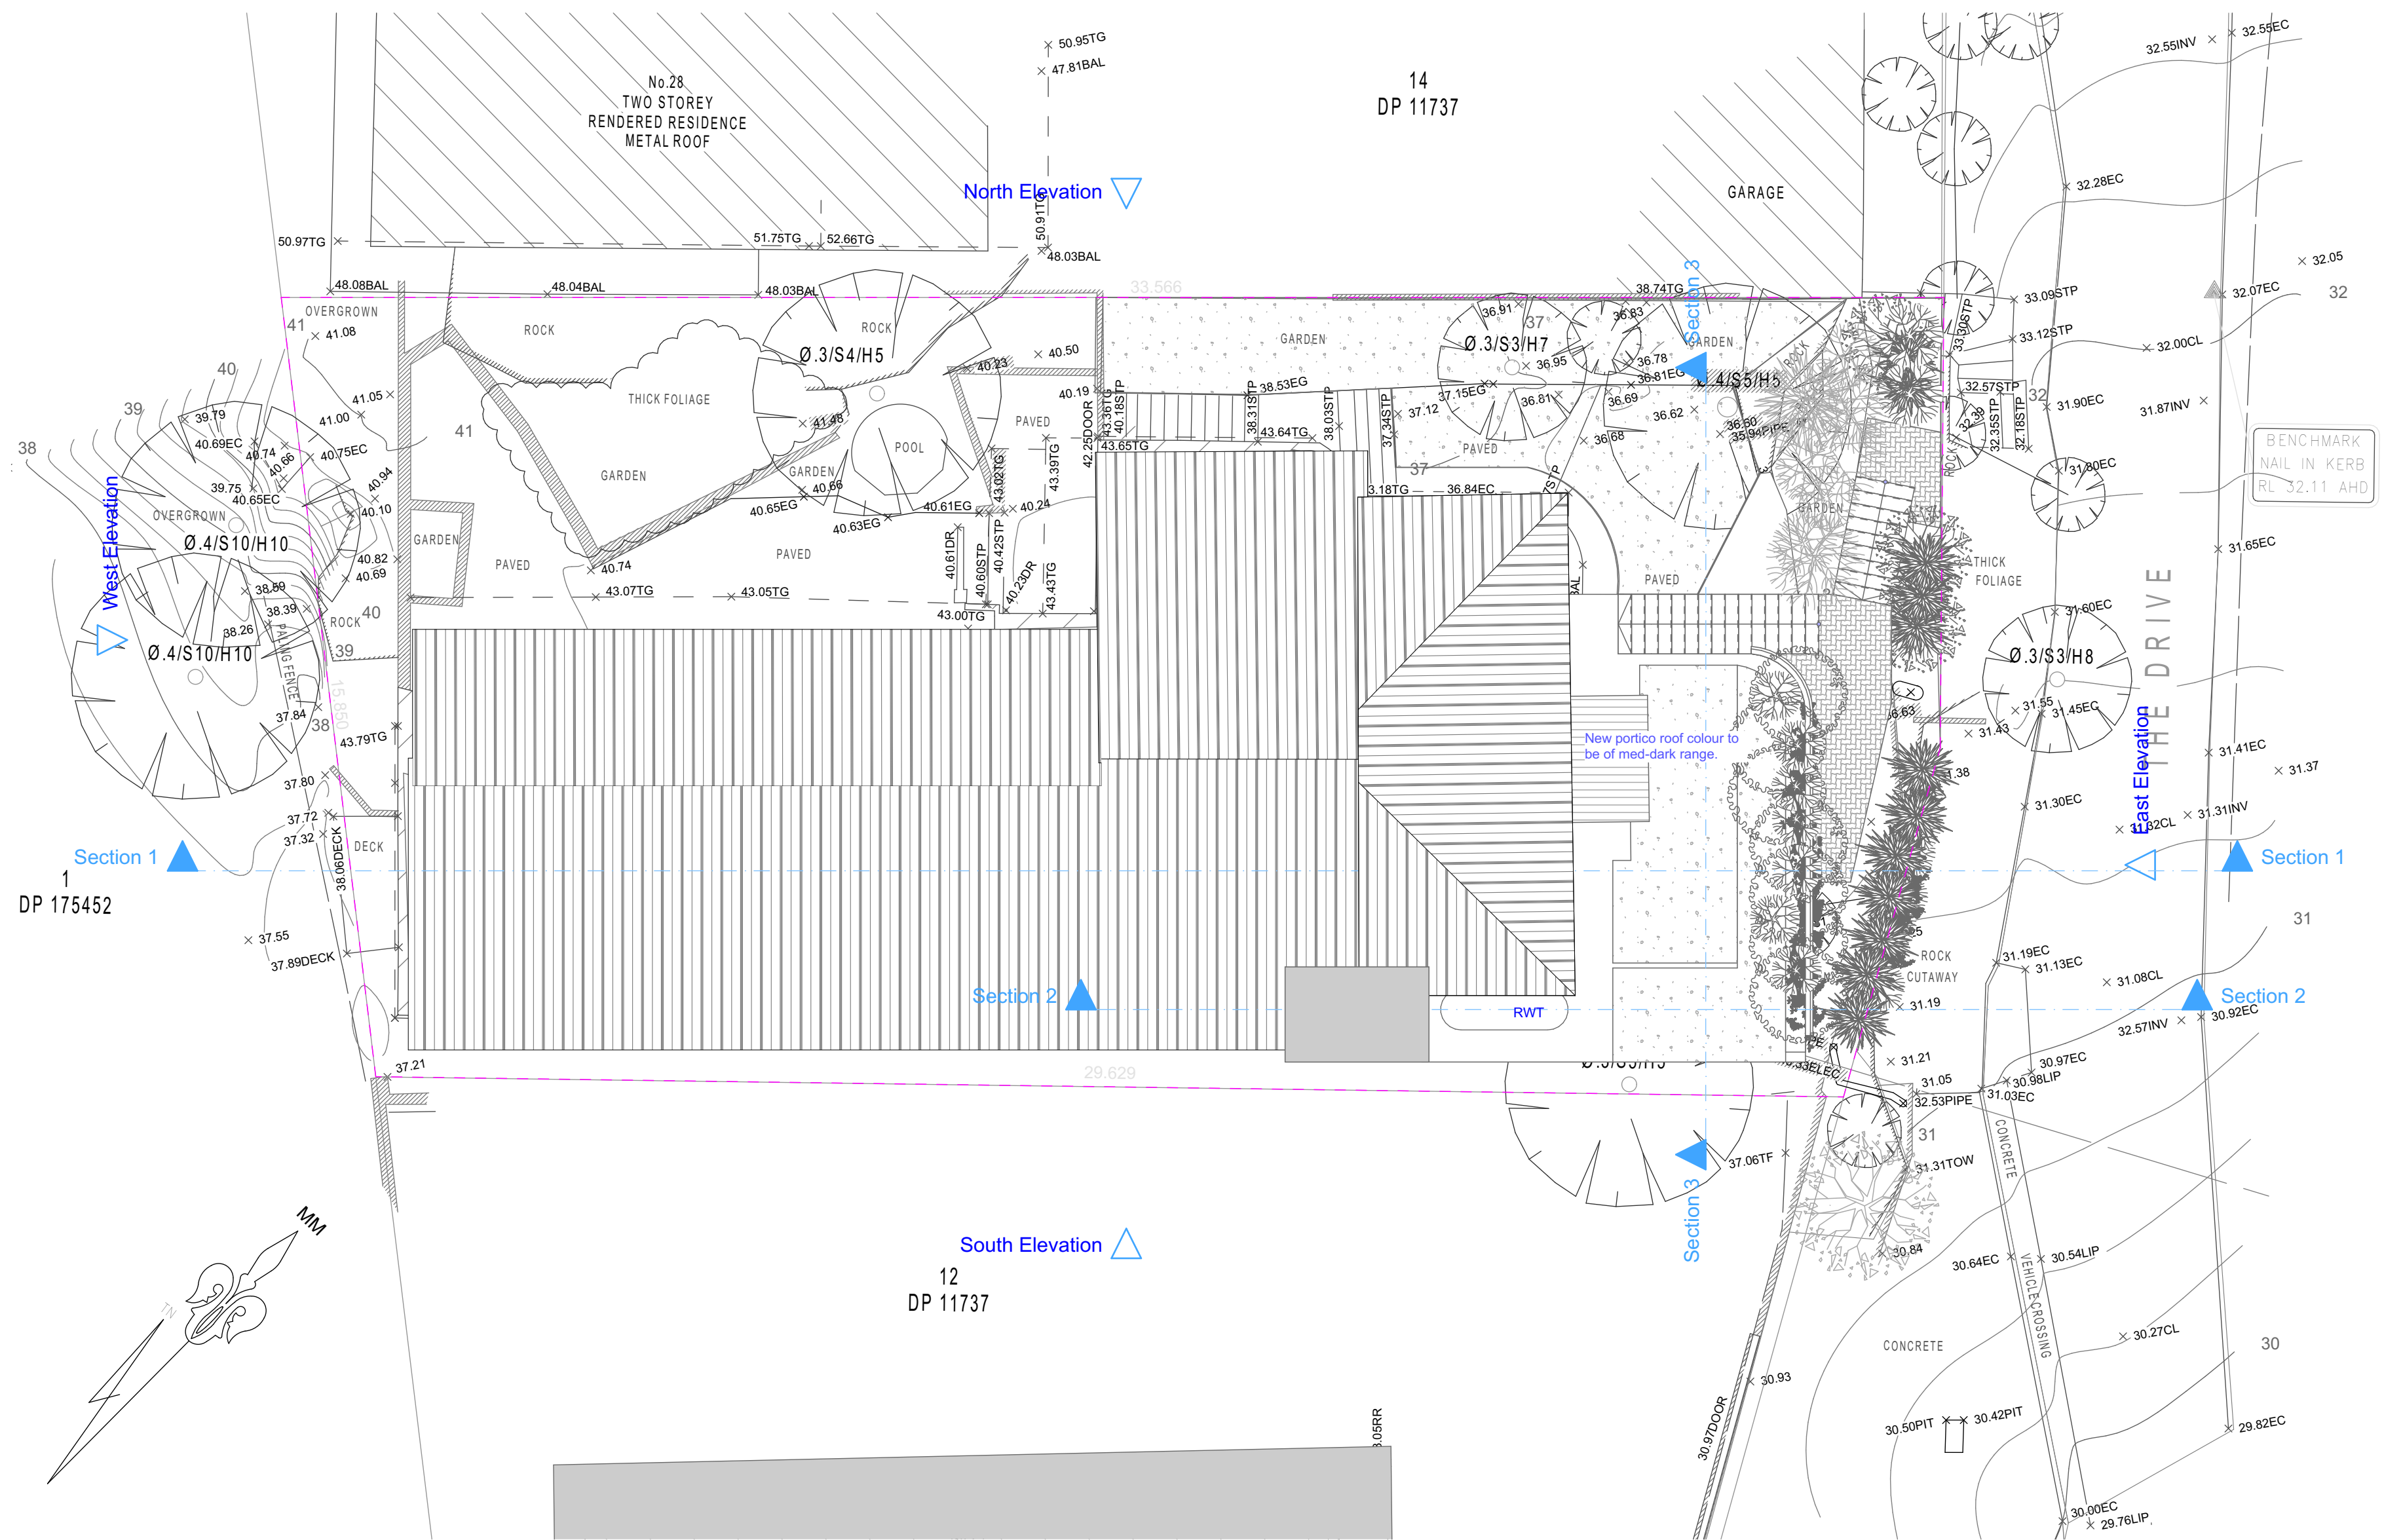

Revision History			
RevID	ChID	Change Name	Date

Company Title

jaclyn smith architectural
d e s i g n

ABN 678 4938 8455
21 La Perouse Street, Fairlight NSW 2094
ph: 0421 208 998
e: jaclyn_e_zoetta@hotmail.com
web: www.jaclynsmith.weebly.com

THE DRIVE

26 The Drive
FRESHWATER
NSW
2096

Drawing Name

Site Plan

Drawing Status

FOR DA MODIFICATION

Modified by
JS

Date
April 2024

Checked by
JS

Date
April 2024

Drawing Scale

1:100 @A2

Layout ID
DA_001

Revision