


Site Plan

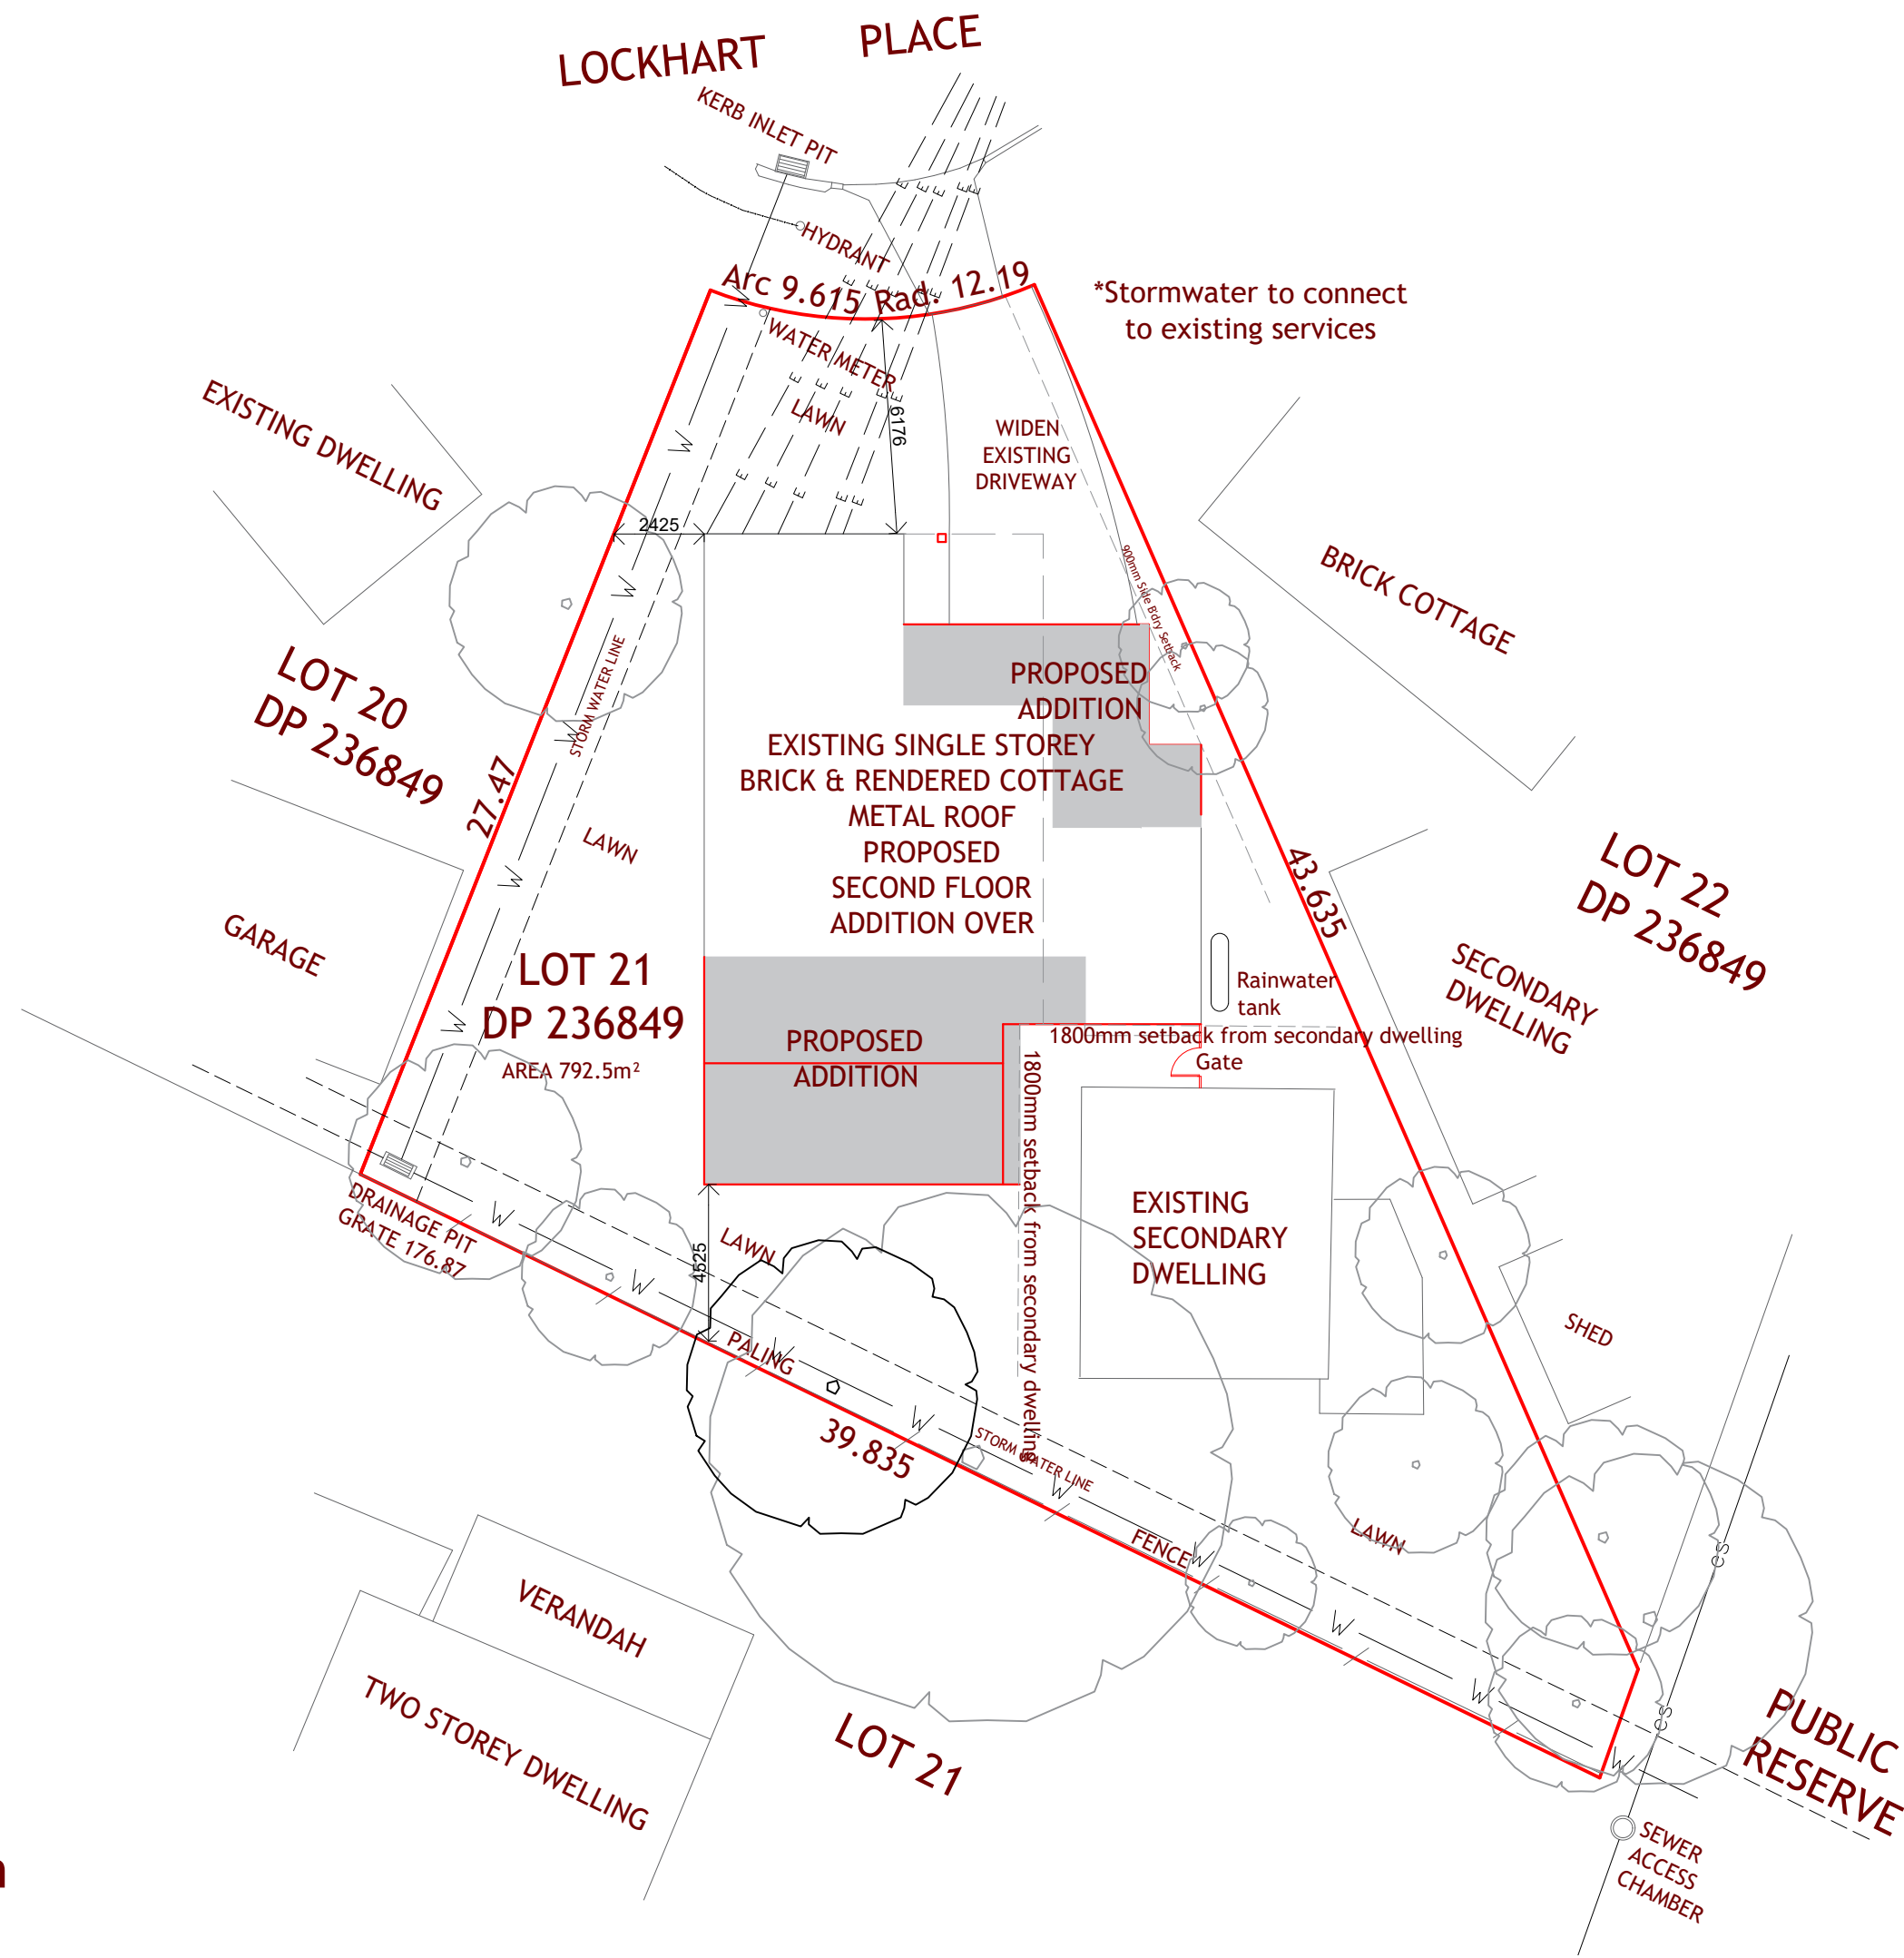

Project Name:

Bland

Address:

6 Lockhart Place,  
Belrose  
Lot 21 DP 236849

Project Description:

Alterations & Additions

Drawing Name:

Site Plan

Drawing Number:

240617-01

Scale:

1:200 (A3)

Version:

Development Application  
Plans

Date:

20-02-2025

Orientation:



# AJH Design

0490 372 522  
ajhdesign@outlook.com  
ABN 82 620 448 167



Do not scale this drawing, use written dimensions shown on plan.

Report any discrepancies in the dimensions to the author or the builder prior to the commencement of works.

All levels to be checked on site by a registered surveyor prior to commencement of works.

These drawings and all associated documentation remain the property of AJH Design and cannot be used or copied without written approval from AJH Design.