


1 SKYLINE PLACE,
FRENCHS FOREST



1 LOCATION PLAN
SOURCE: SIX MAPS, NTS

UNIT 1,
LEVEL 2

SKYLINE PLACE

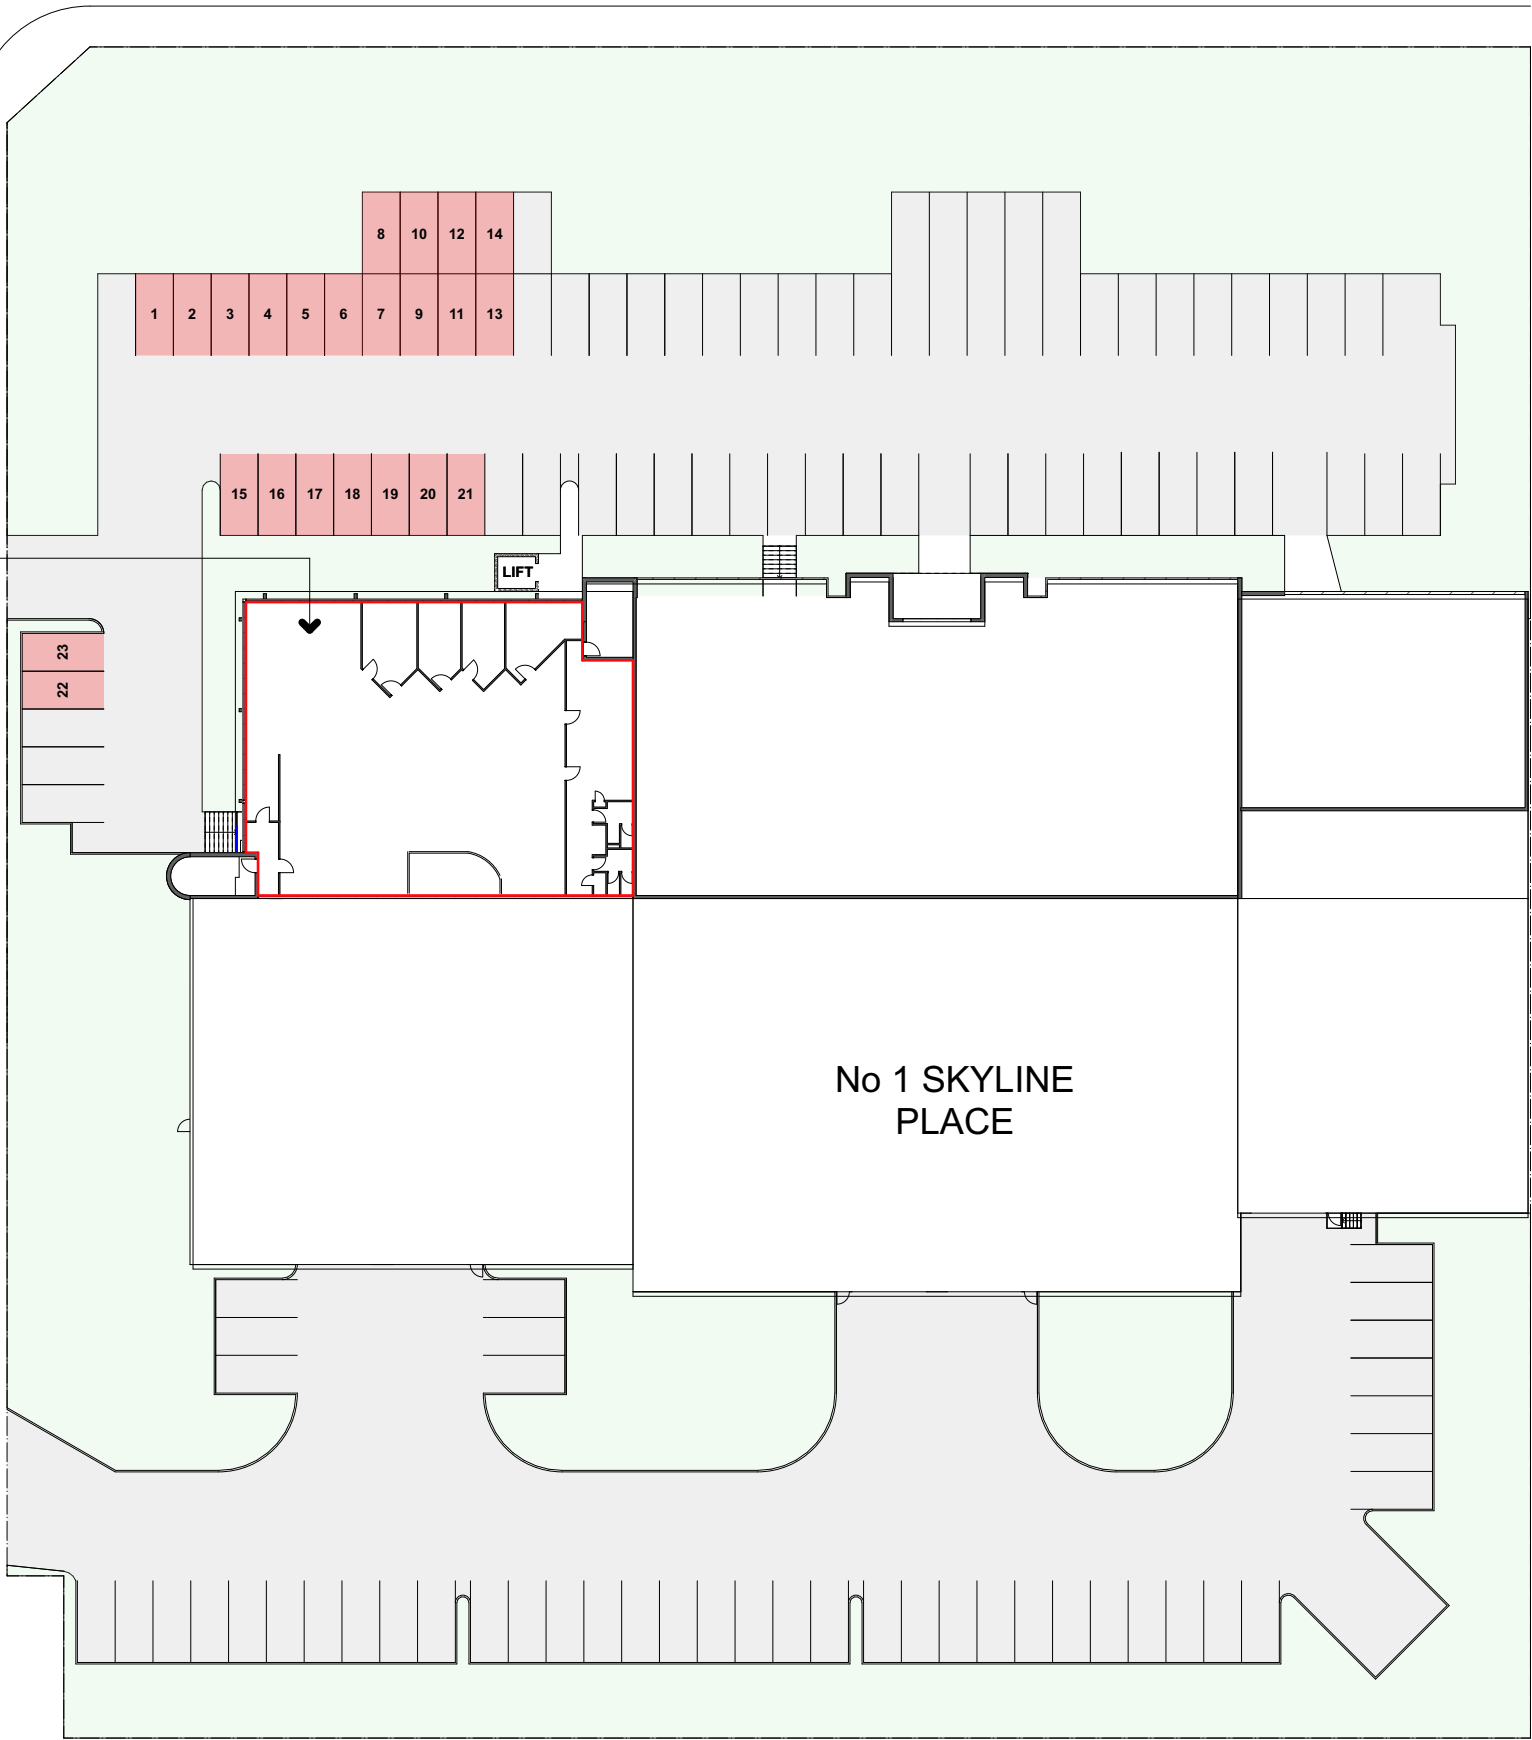

2 SITE PLAN
1:500



ISSUE	REVISIONS	COUNCIL BUILDER OTHERS	DATE	ISSUE	REVISIONS	COUNCIL BUILDER OTHERS	DATE
				A	ORIGINAL ISSUE		18.07.24


PROJECT:
DEVELOPMENT APPLICATION FOR
SECOND FLOOR TENANCY OF LOT 1
1 SKYLINE PLACE, FRENCHS FOREST
SP 72120

SITE PLAN
SCALE:
AS SHOWN
P A STUDIO
LEVEL 2, 20 YOUNG ST. NEUTRAL BAY, NSW 2089
TEL: 8968 1900 FAX: 8968 1999 ACN: 603 389 288

DRAWING SET ID:
SUBSET: UNIT 1
DRAWN BY: FK
FILE: SKY1 DA F45.pln

DA
DA00
A

ISSUE

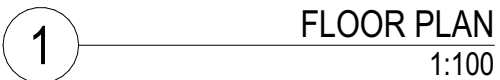[illegible]

**DEVELOPMENT APPLICATION FOR
SECOND FLOOR TENANCY OF LOT 1**
1 SKYLINE PLACE, FRENCHS FOREST
SP 72120

SCALE:
AS SHOWN

PA STUDIO
LEVEL 2, 20 YOUNG ST. NEUTRAL BAY, NSW 2089
TEL: 8968 1900 FAX: 8968 1999 ACN: 603 389 288

FILE: SKY1 DA F45.pln

100

