


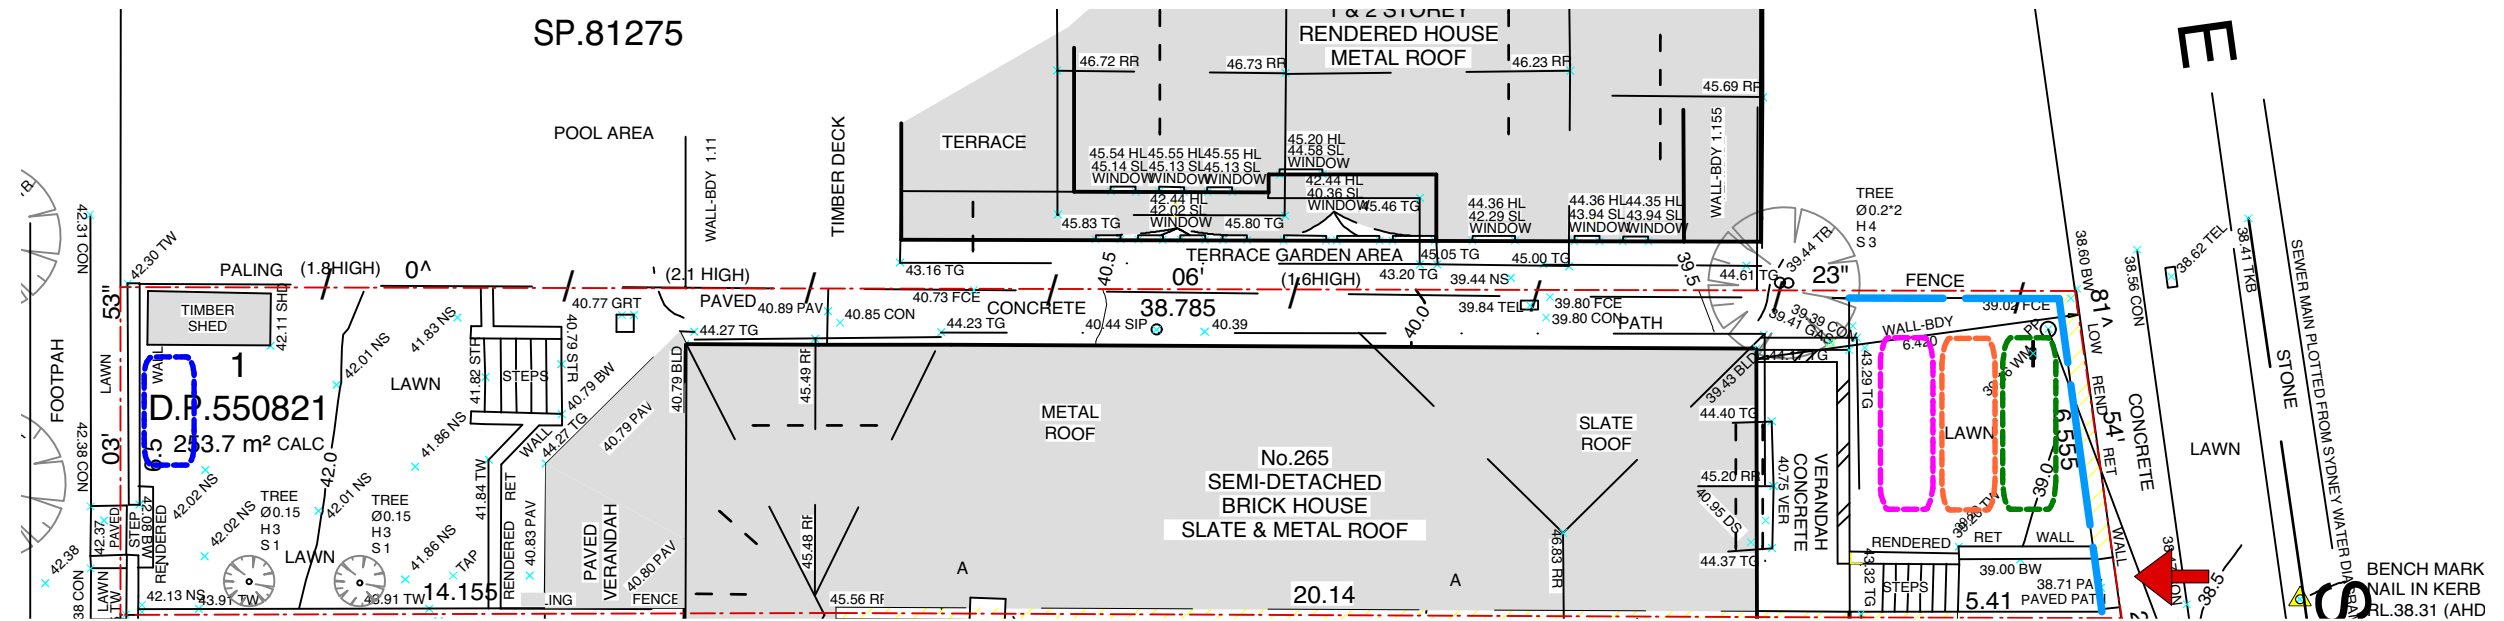

This WASTE MANAGEMENT PLAN - CONSTRUCTION has been prepared in accordance with Manly Council DCP for Waste Minimisation & Management

location of on-site storage for construction materials to be RE-USED


location of on-site storage for construction materials for WASTE

location of on-site storage for construction materials for RECYCLING

site entry & exit point ←

domestic waste management - bins

erosion & sediment control mesh fence & gate (erosion control at boundary as required)

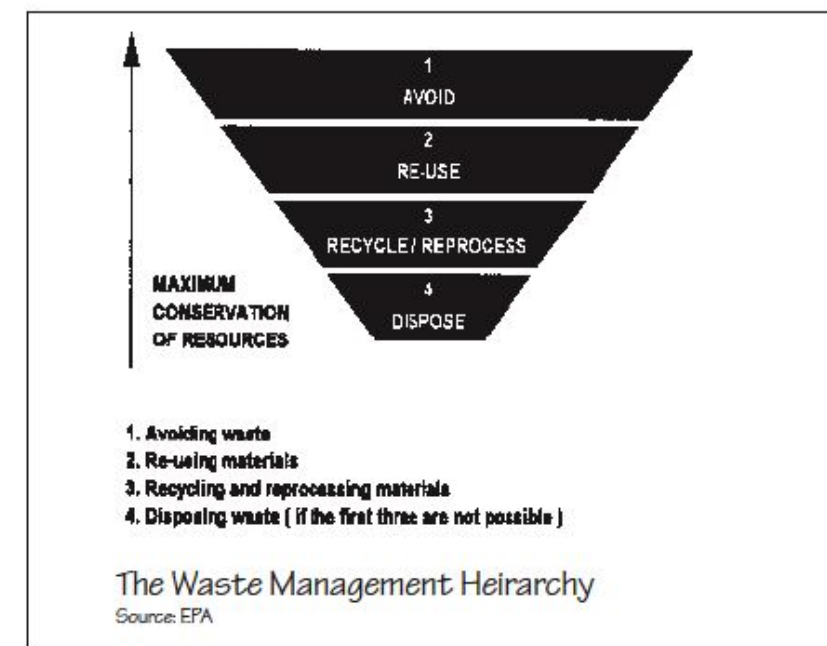


MICHELLE WALKER ARCHITECTS
address | 67a wanganelle st balgowlah nsw 2093
mobile | **0421 088 110**
email | michelle@mwwarchitects.net.au
web | www.mwwarchitects.net.au
reg | nominated architect # 6530



Member
Australian
Institute of
Architects

notes
drawings are only to be used for the specific purpose of issue - ie SK, DA, CC & for construction - only drawings issued "for construction" are construction documents building work to comply with relevant Australian Standards & the Building Code of Australia all dimensions & levels (RLs) are best estimates only & are to be confirmed on site (COS) builder to examine site and verify conditions, dimensions & RLs (relative levels) & is responsible for building setback all dimensions & to be checked on-site COS (prior to setback / construction / fabrication) figured dimensions to be used at all times - dimensions are not to be scaled or scanned from drawings errors, discrepancies or omissions to be brought to attention of architect
© Copyright reserved by architect

issue	amendment	date
A	FEASIBILITY STUDY	26/6/19
B	DRAFT DOCUMENTATION	5/9/19
C	DRAFT DOCUMENTATION	12/9/19
D	DEVELOPMENT APPLICATION	22/1/20

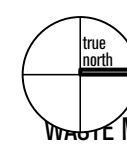

ANNA & DUNCAN WHITESIDE
265 SYDNEY RD FAIRLIGHT NSW 2094
ALTERATIONS AND ADDITIONS (AREA: 253.7sqm)
WASTE MANAGEMENT PLAN + EROSION & SEDIMENT CONTROL PLAN

client
address
project
title
job no
drawn by
checked by
scale @ a3
1914
MW
MW
1:150

drawing no
issue

