

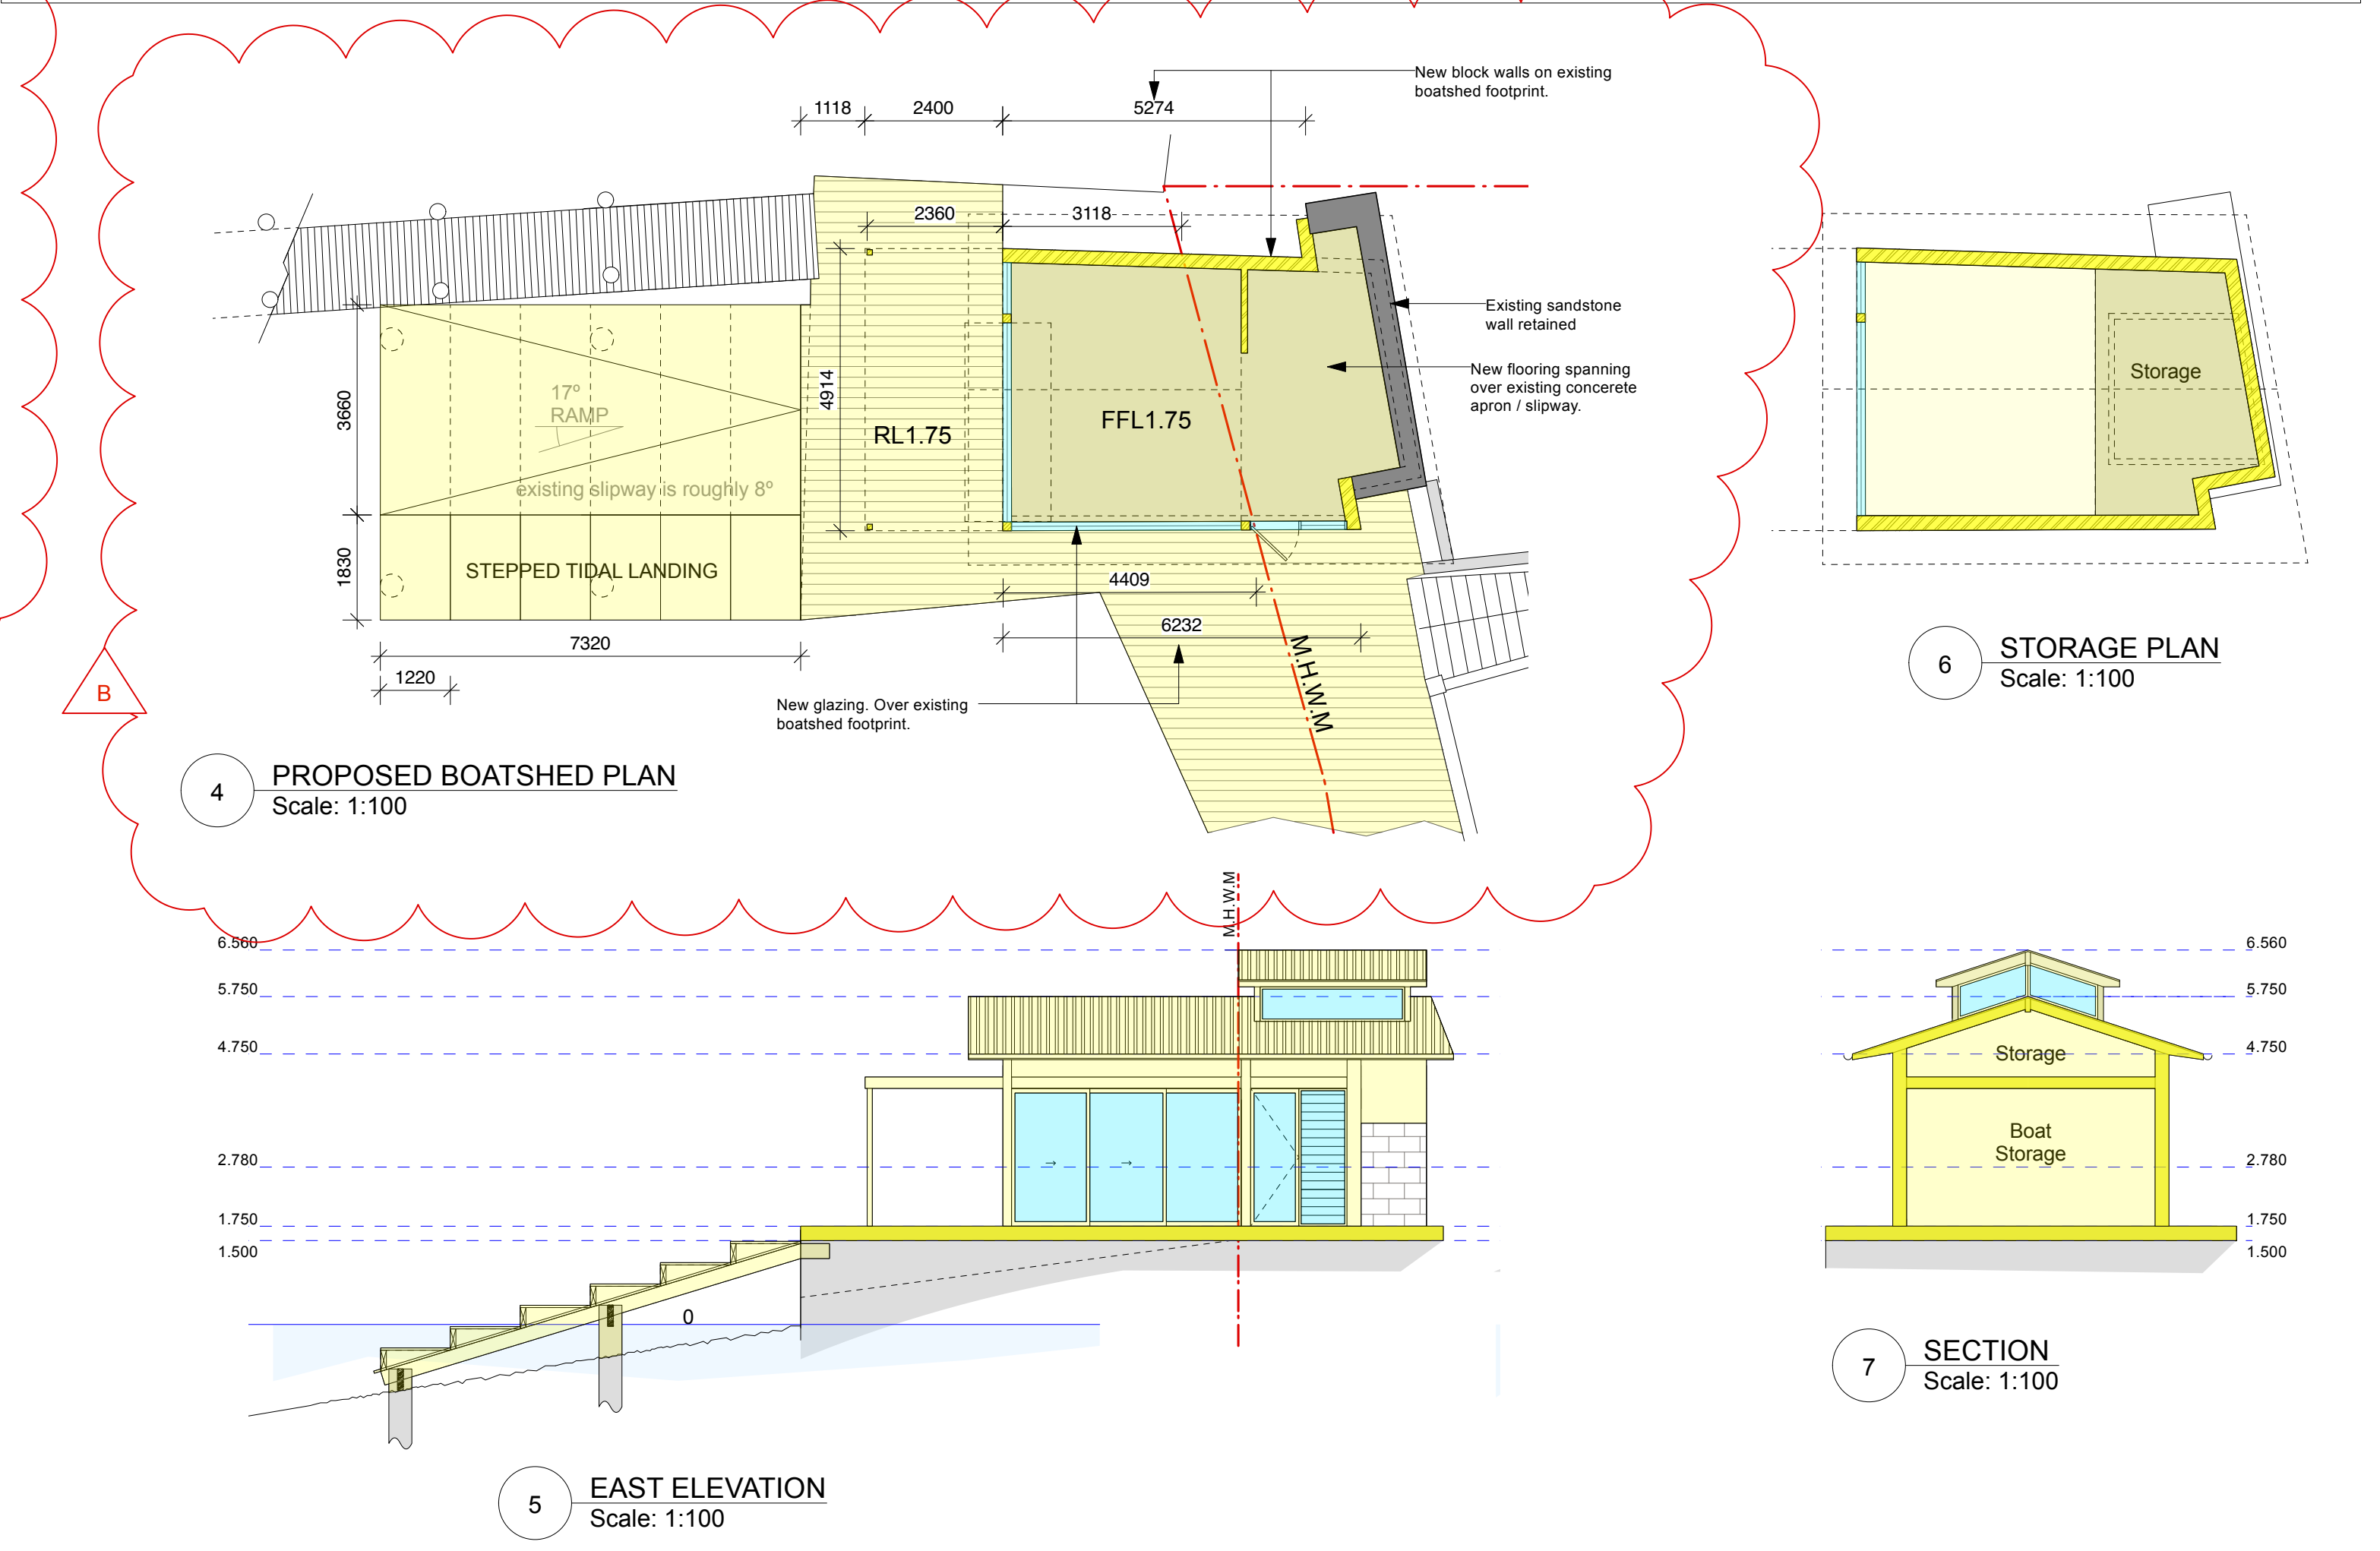
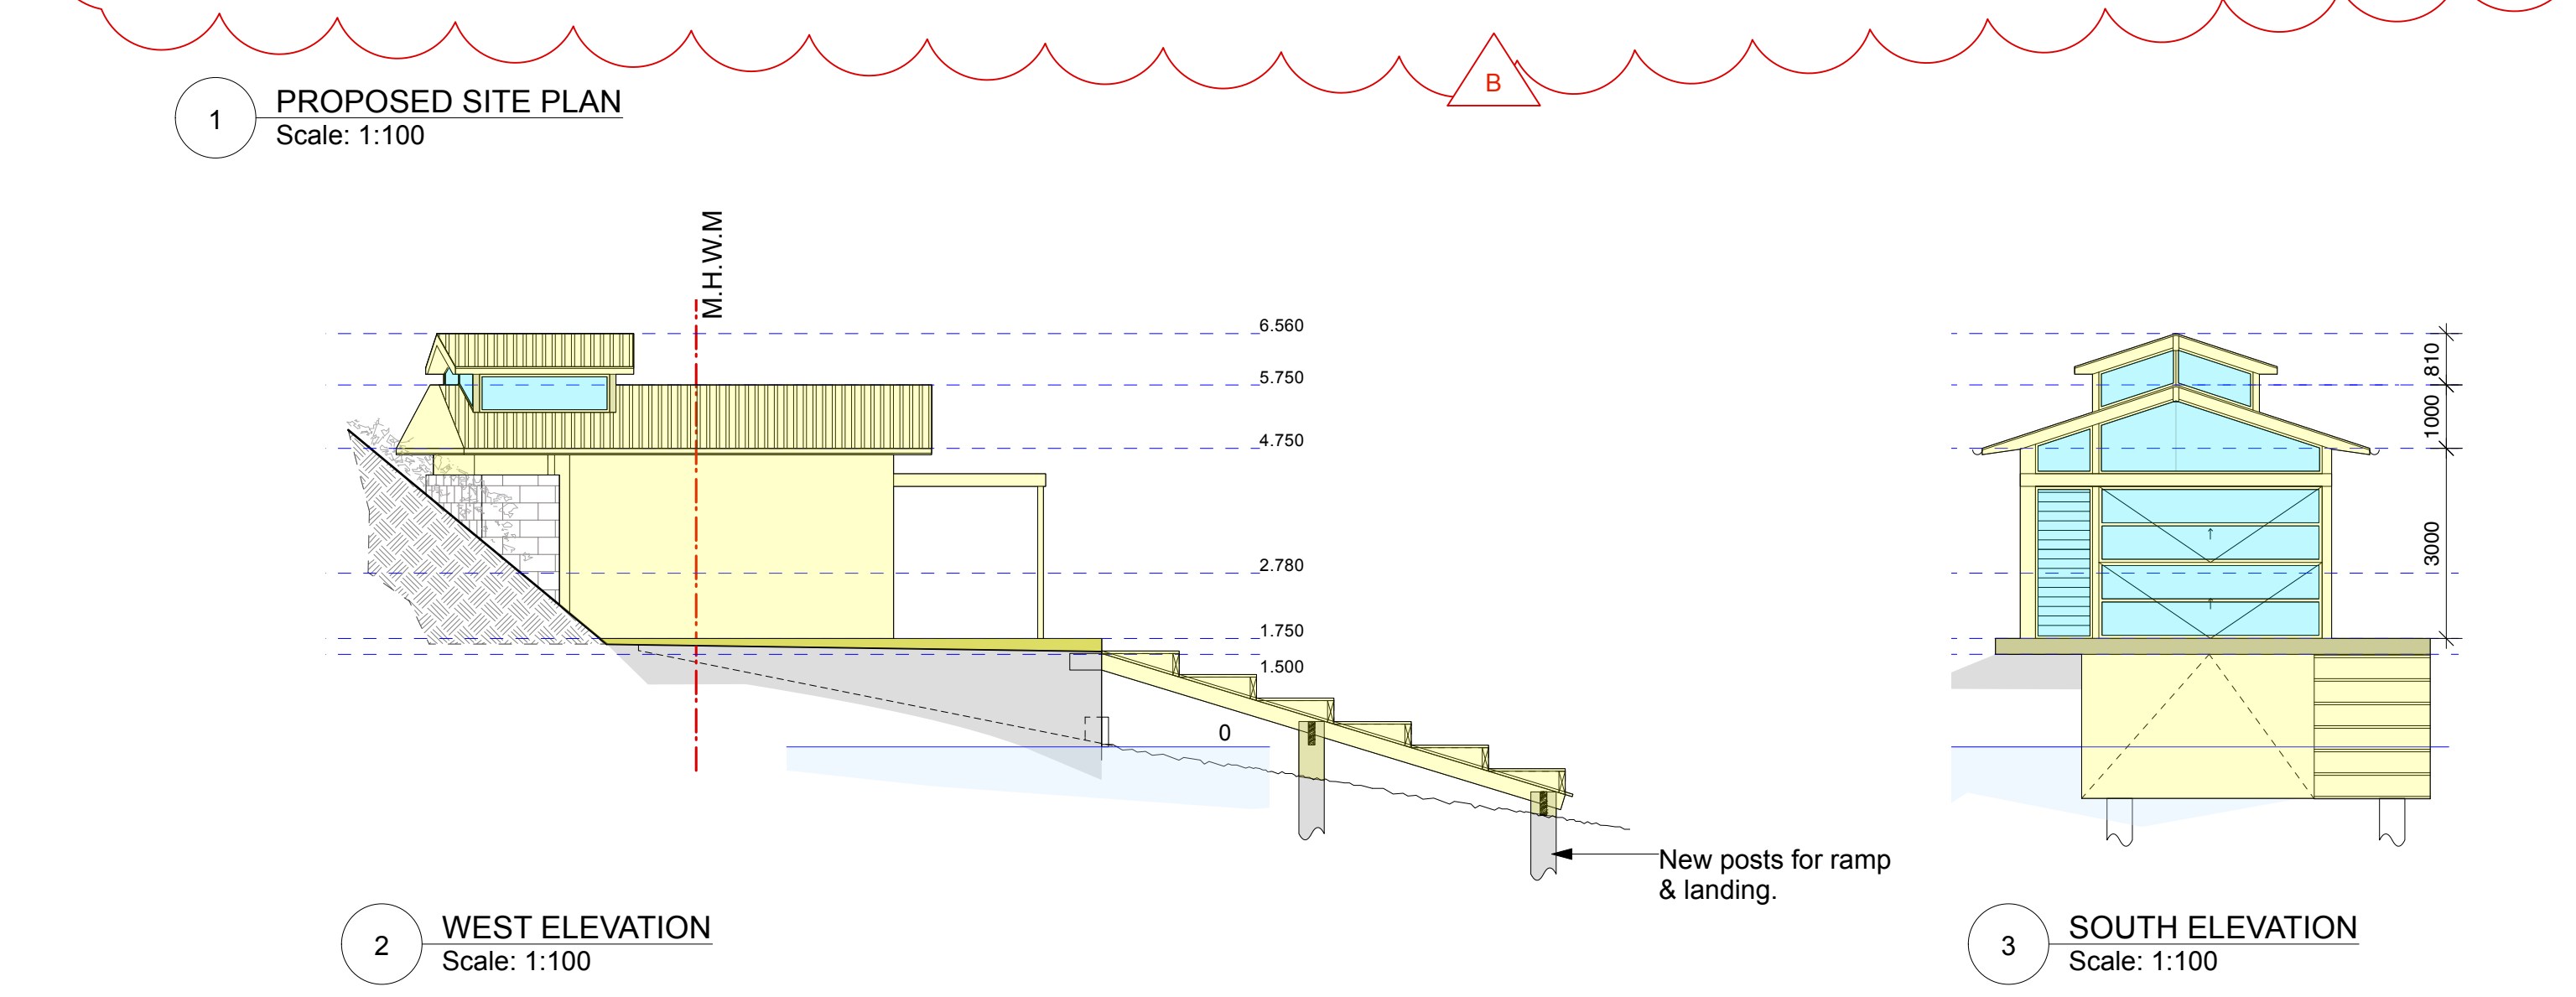
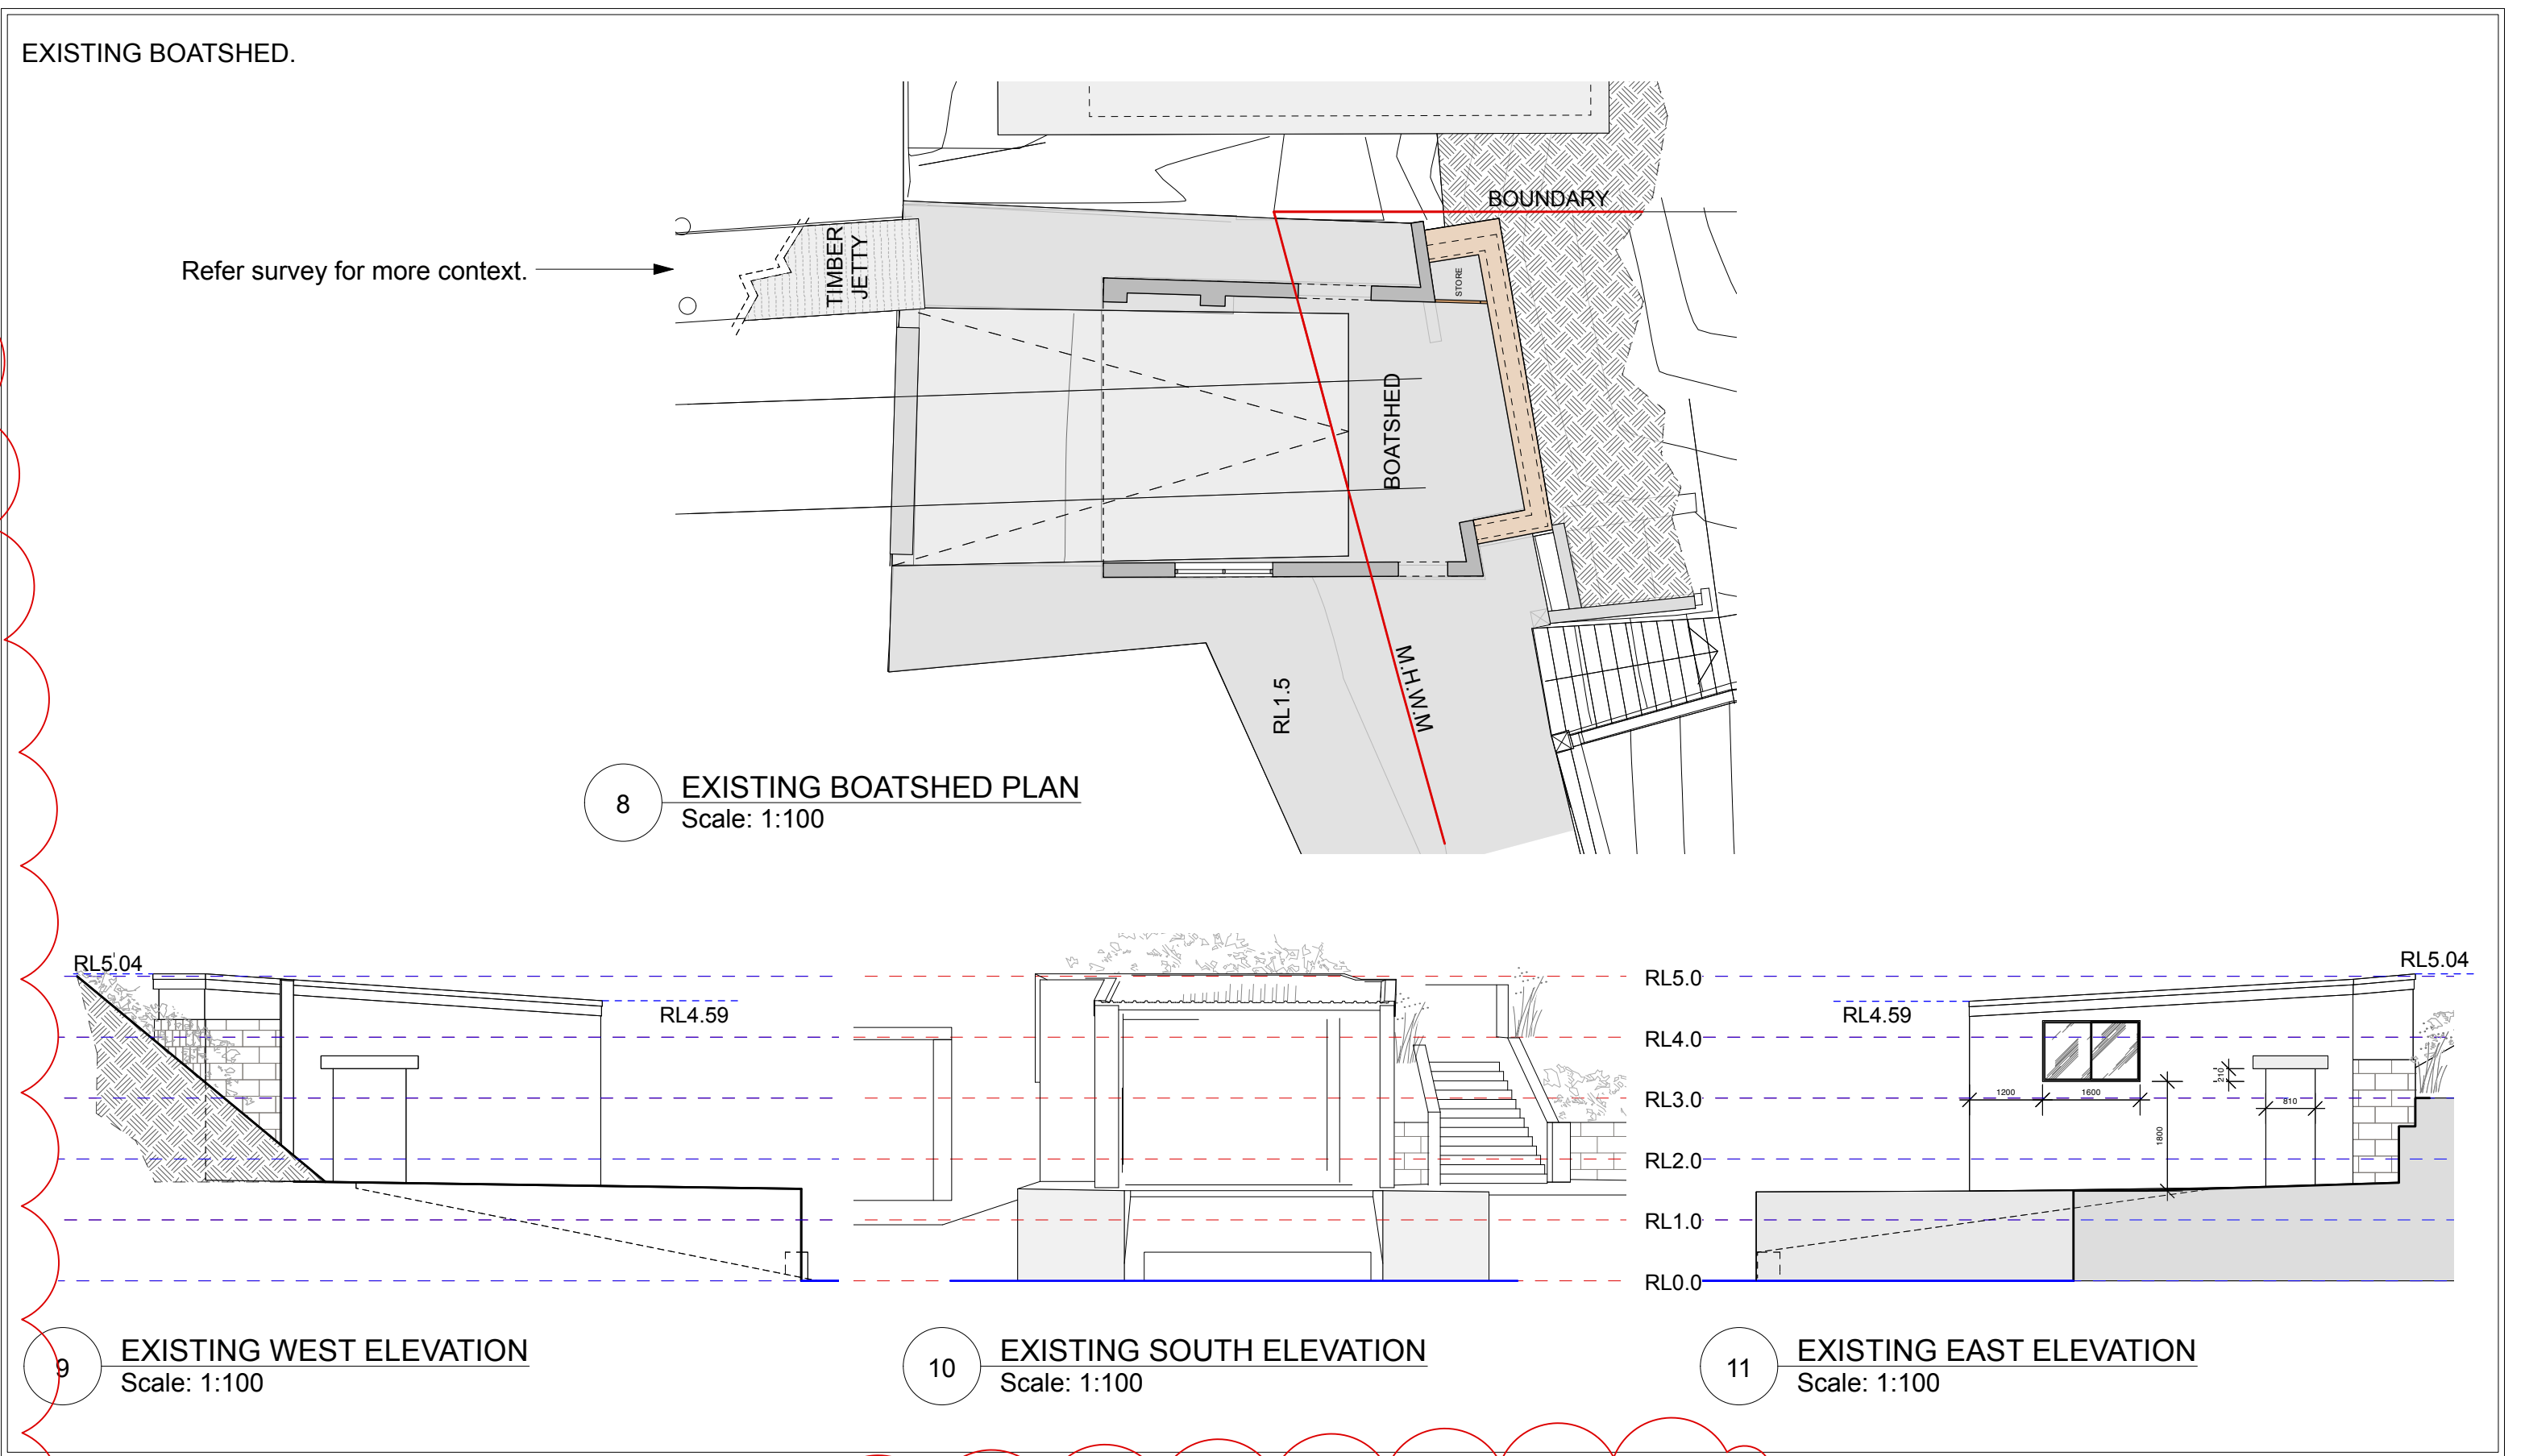


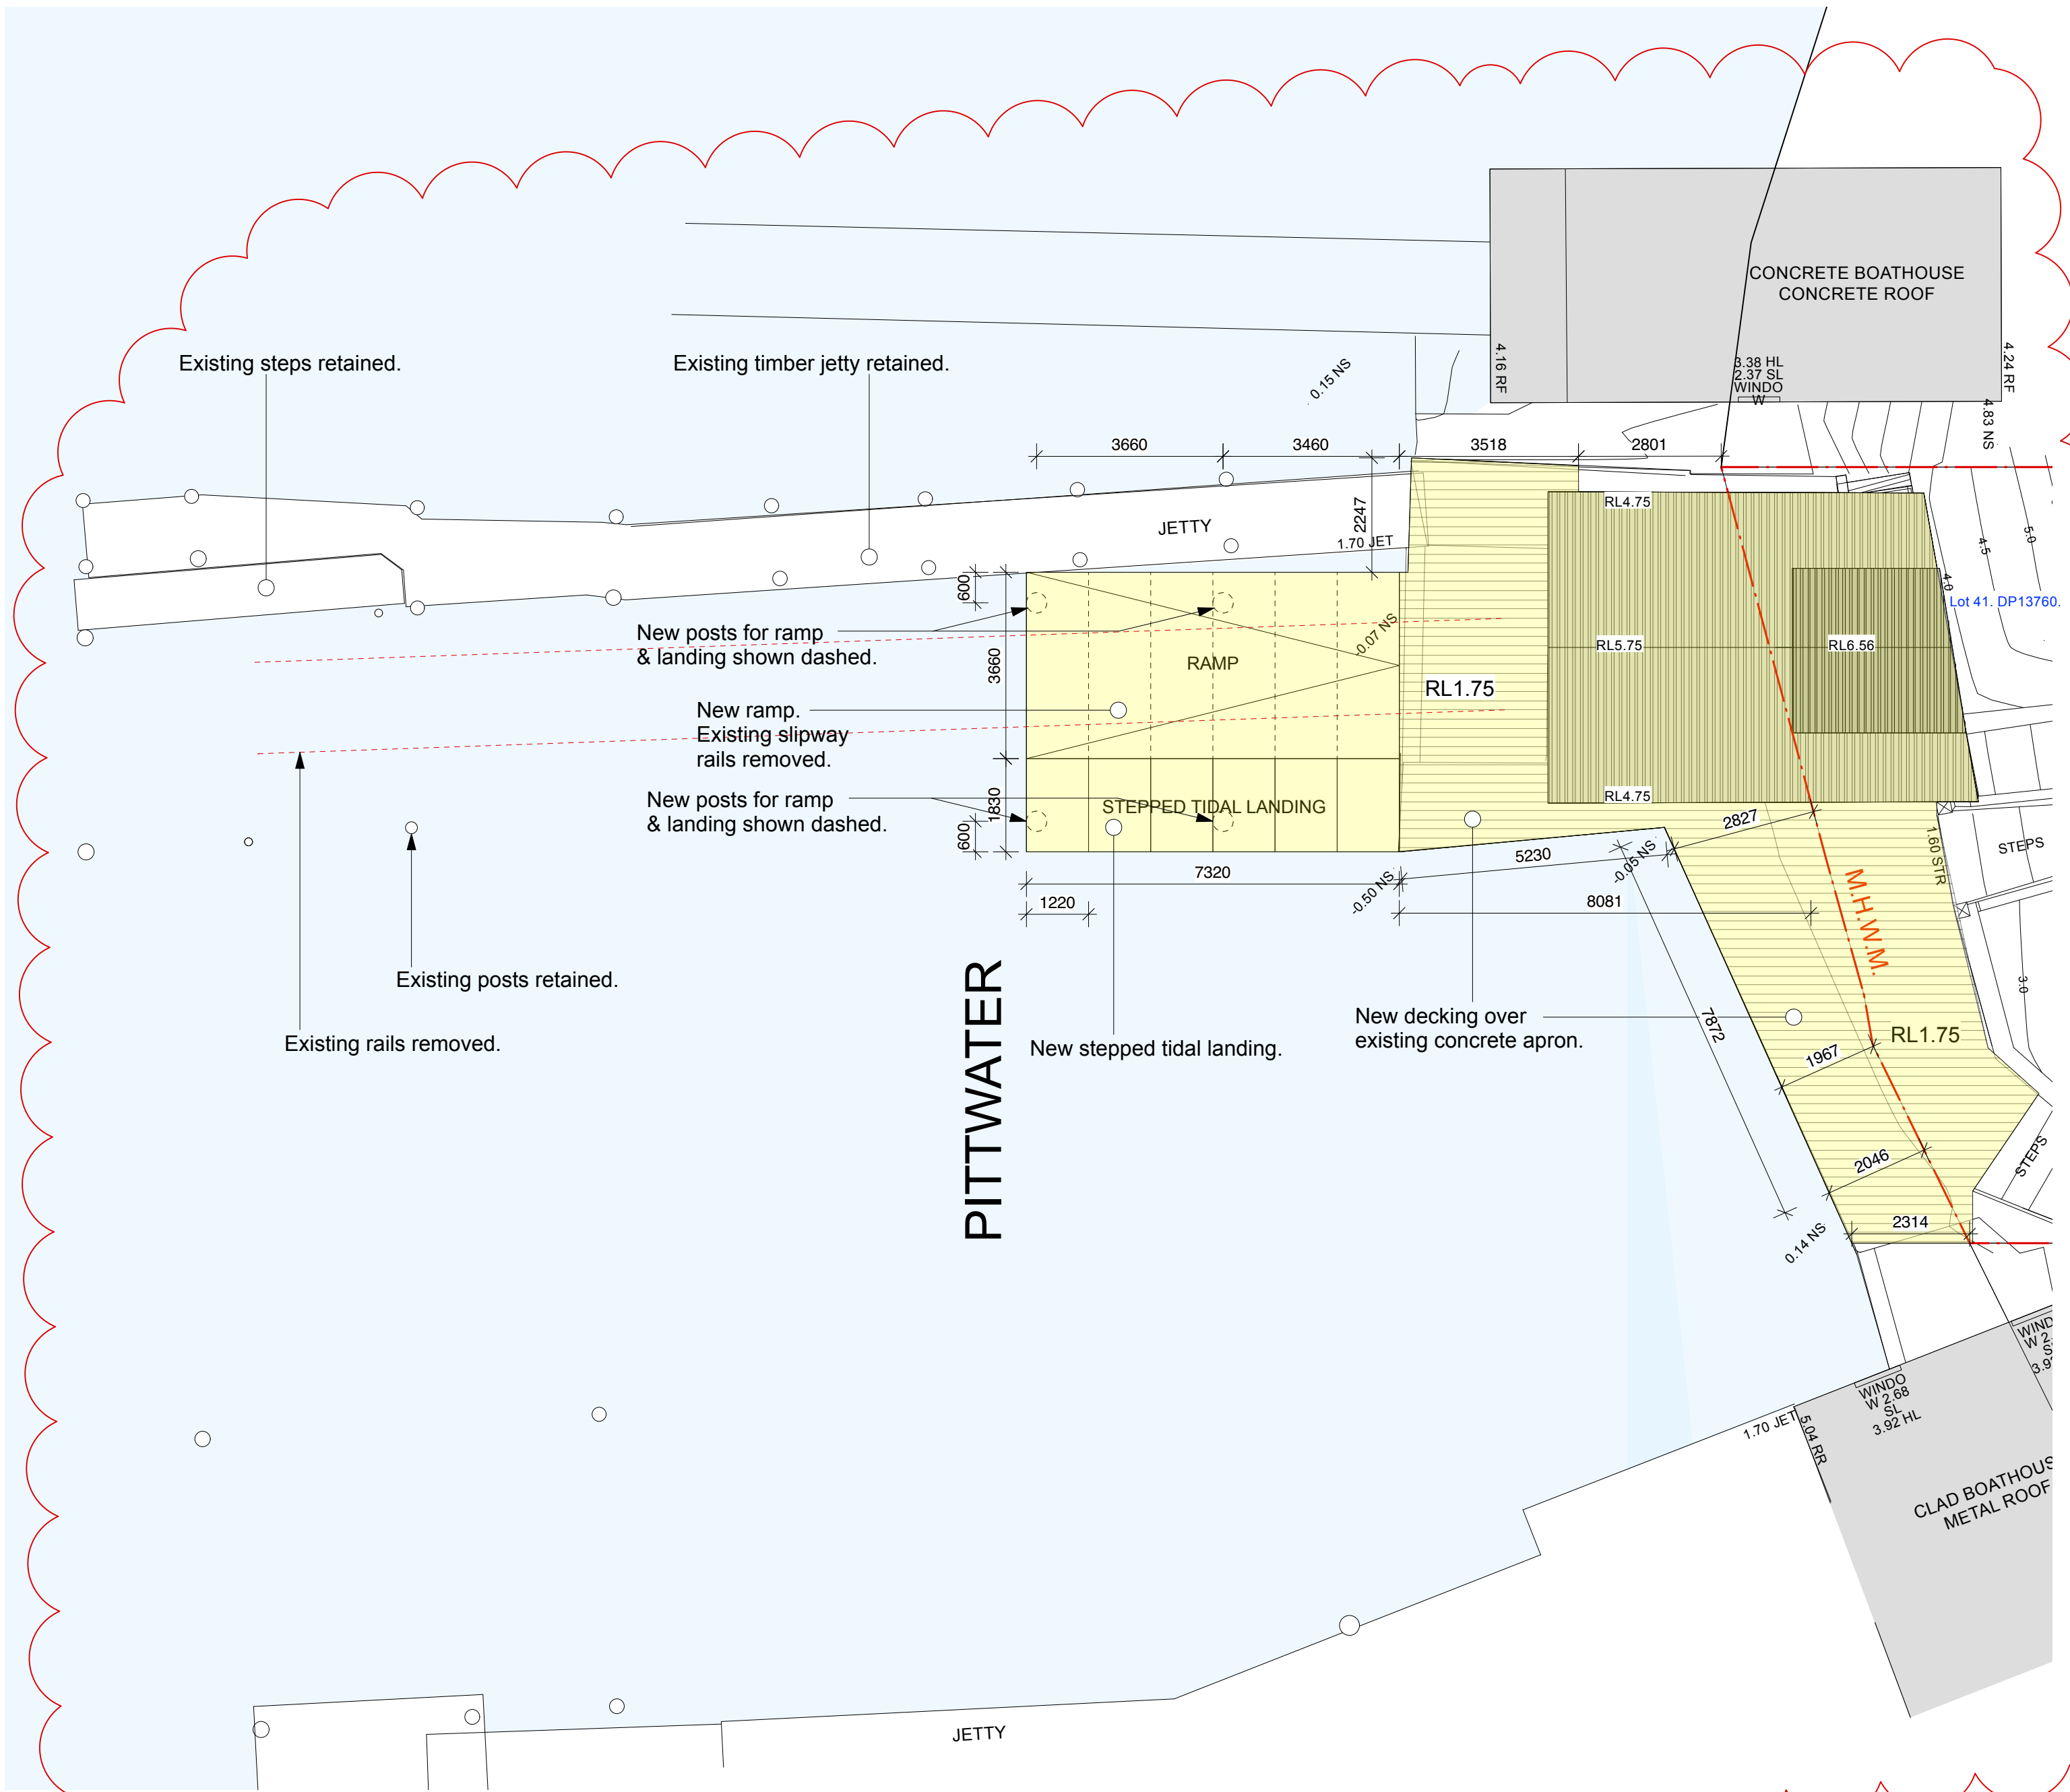

	</
--	--	----

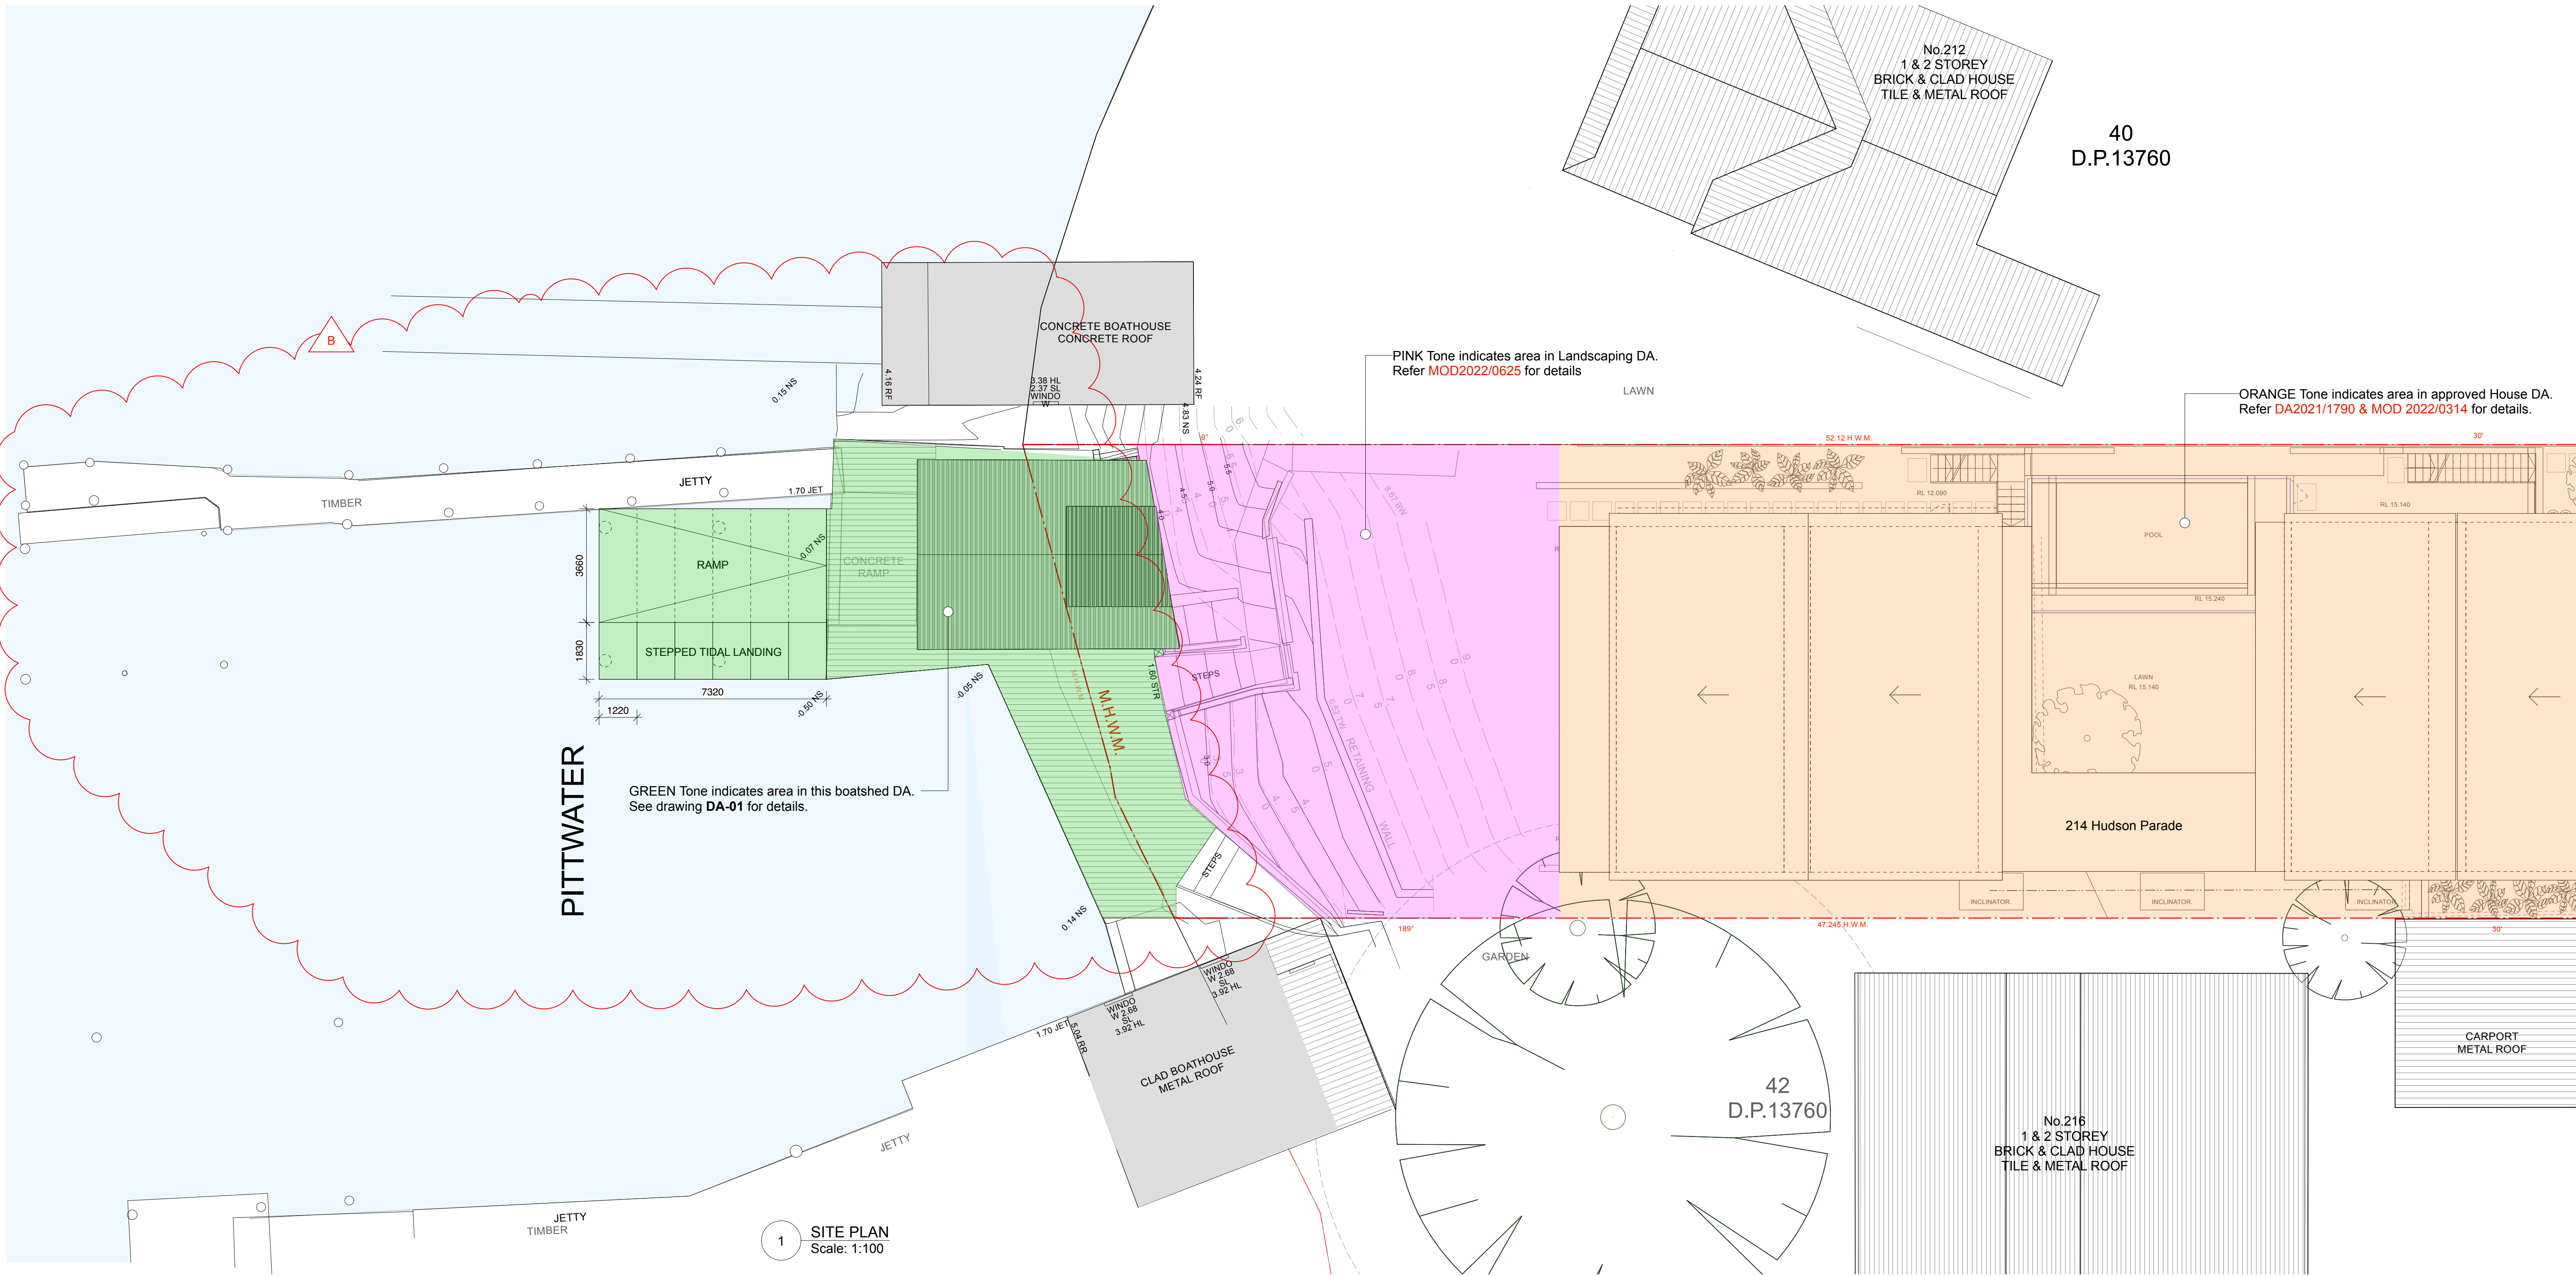

Rev	Date	Note
B	12/12/23	Updated survey information
A	12/12/23	Raised roof and clerestory windows moved behind M.H.W.M.

General Notes:	
TD	
TD	
By	

Reason For Issue:
Copyright : This design and drawings are not to be used or reproduced wholly or in part without written permission of Utz-Sanby Architects. All dimensions are given in millimetres. All dimensions are to be checked on site by the Builder. Do not scale off the drawing. Nominated Architect: Duncan Sanby Reg. No. 4227

Site Plan
Alterations & Additions
214 Hudson Parade, Clareville NSW 2107 -Northern Beaches Council- For Mr. Patrick & Mrs. Nicole Heller



Suite 103, 506 Miller St
 PO Box 224, Cammeray 2062
 T 02 9904 2515
 E architects@utzsanby.com
 www.utzsanby.com

**UTZ
SANBY**
 ARCHITECTS

Project No.		Drawing No.		Rev No.	
2019		DA-02		B	
SCALE		Drawn By		Checked By	
1:100@A1		TD		XX	



			General Notes:		N I	Reason For Issue:		Locality Plan		Suite 103, 506 Miller St PO Box 224, Cammeray 2062 T 02 9904 2515 E architects@utzsanby.com www.utzsanby.com UTZ SANBY ARCHITECTS					
								Alterations & Additions							
						Copyright : This design and drawings are not to be used or reproduced wholly or in part without written permission of Utz-Sanby Architects. All dimensions are given in millimetres. All dimensions are to be checked on site by the Builder. Do not scale off the drawing. Nominated Architect: Duncan Sanby Reg. No. 6227		214 Hudson Parade, Clareville NSW 2107 -Northern Beaches Council-							
								For Mr. Patrick & Mrs. Nicole Heller		Project No.		Drawing No.		Rev No.	
										2019		DA-03			
										SCALE		Drawn By		Checked By	
										NTS		TD		XX	

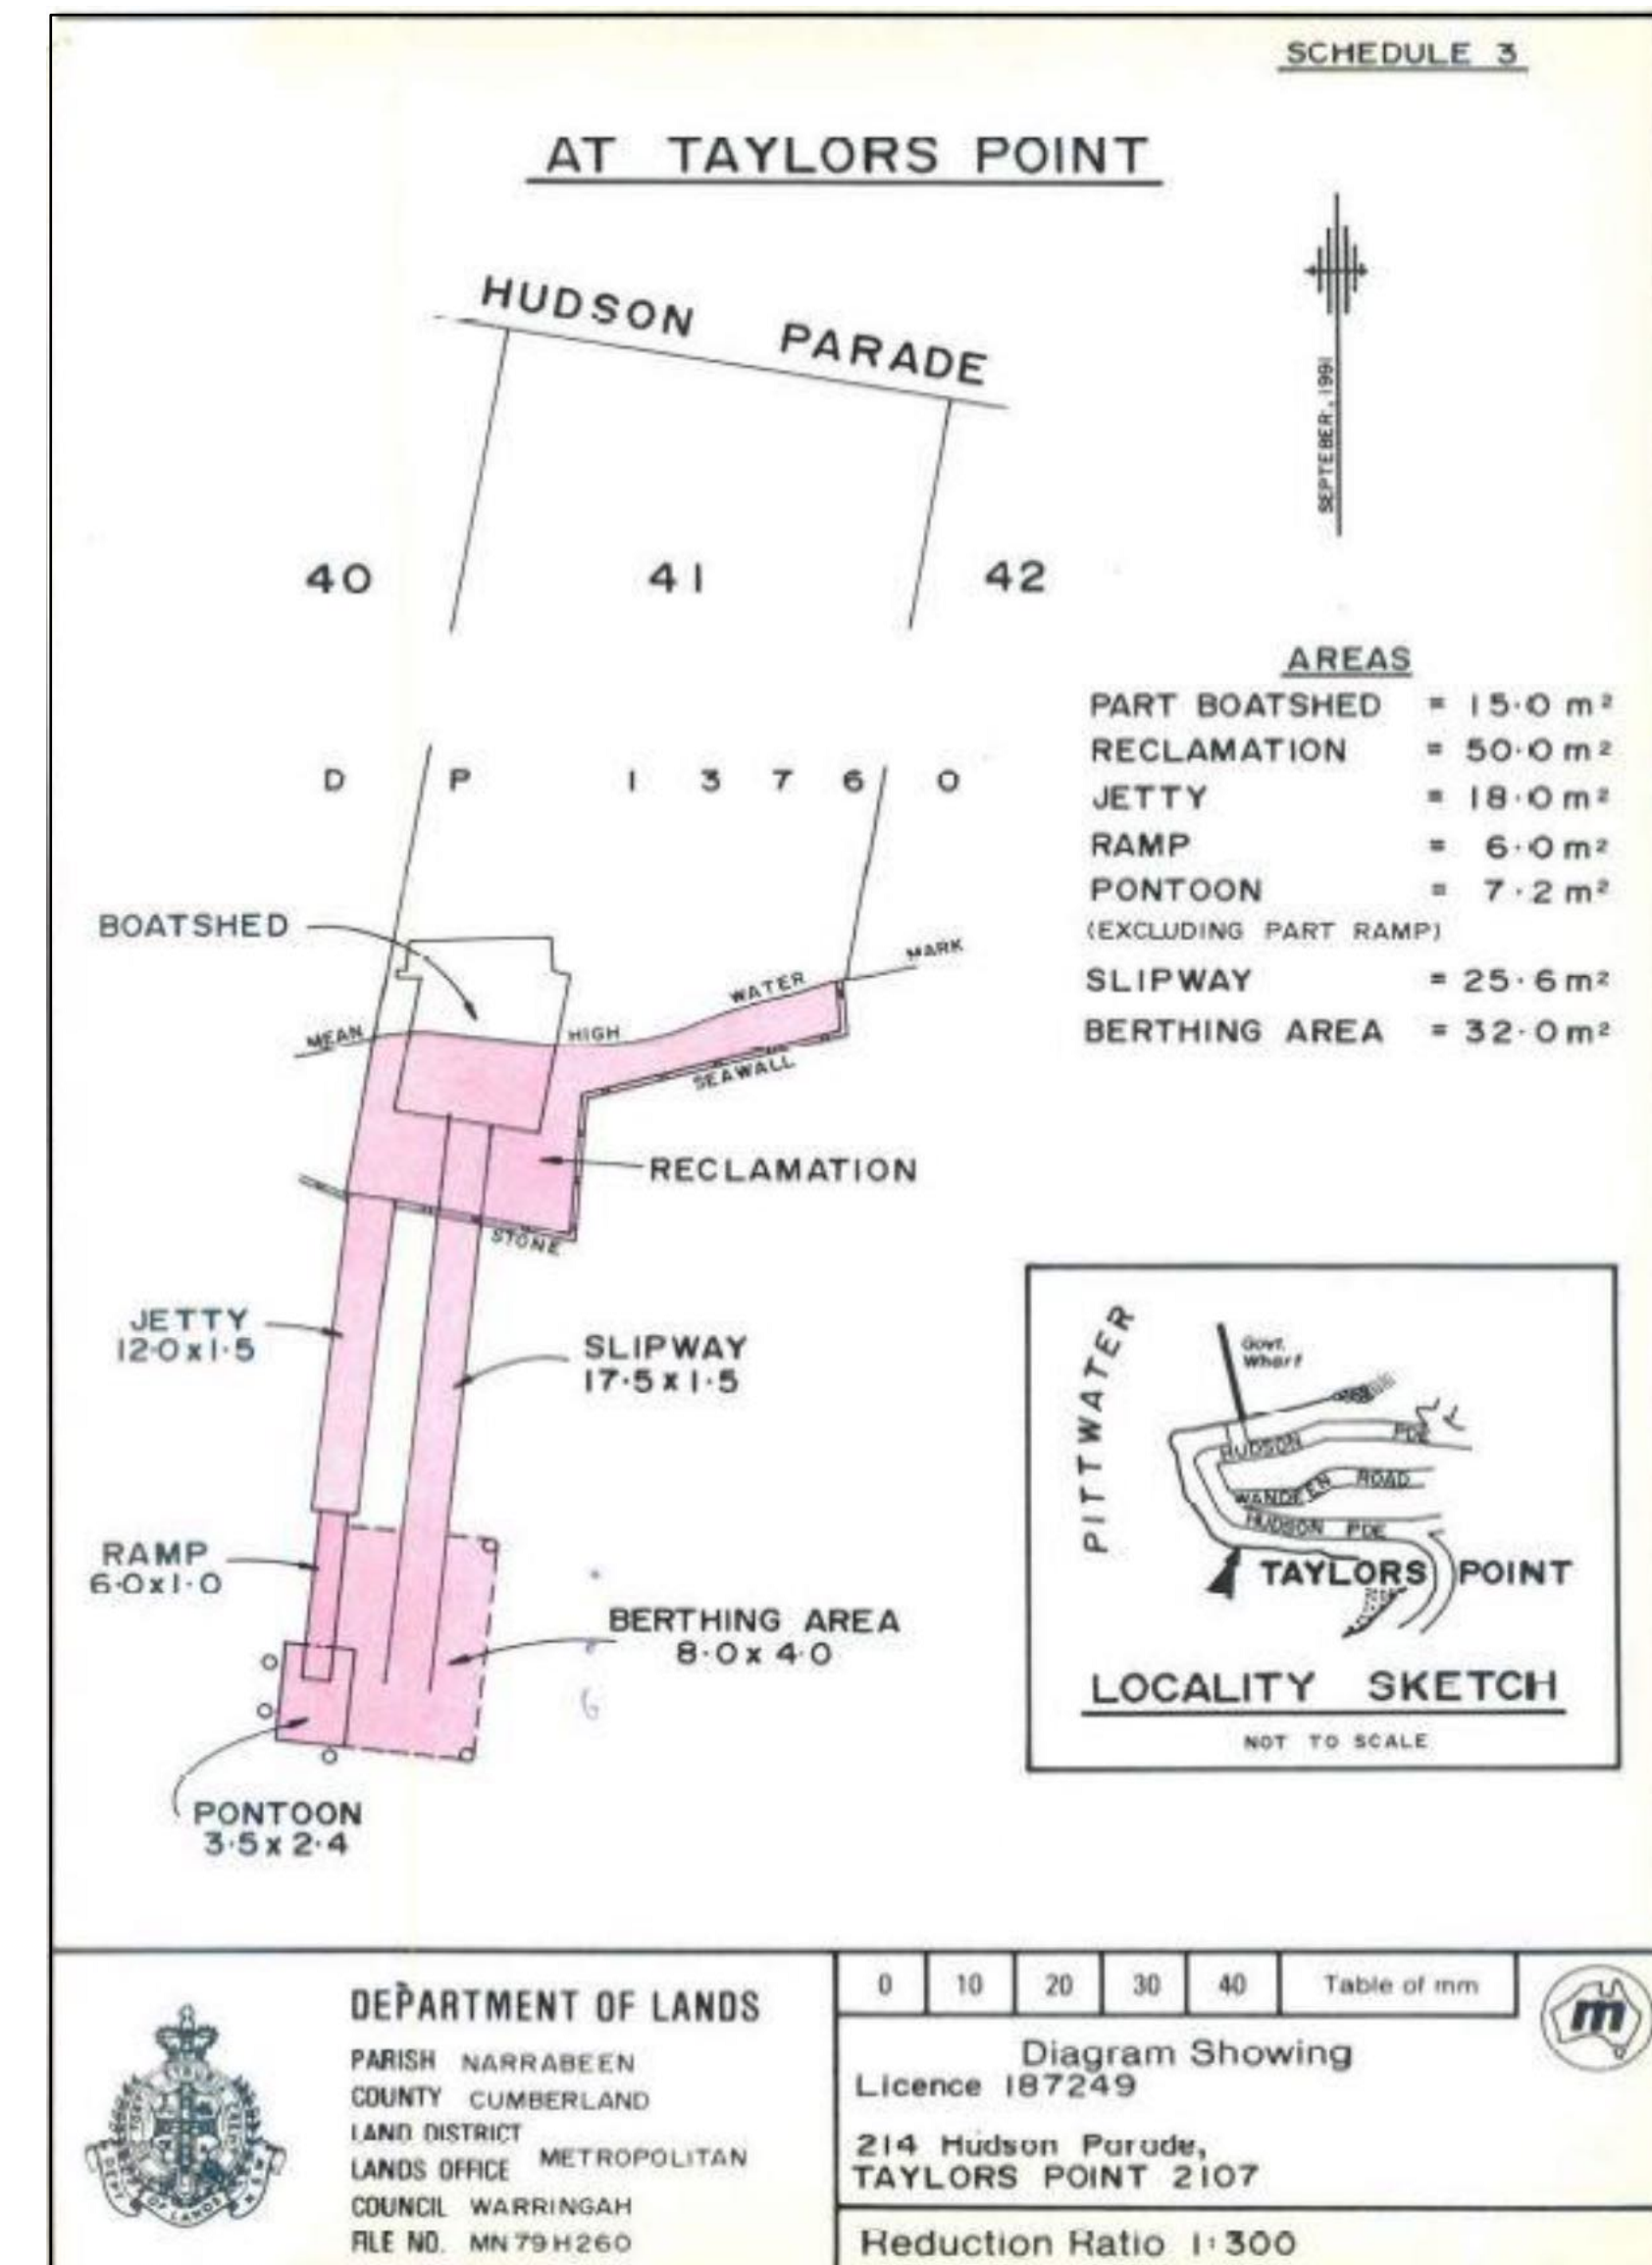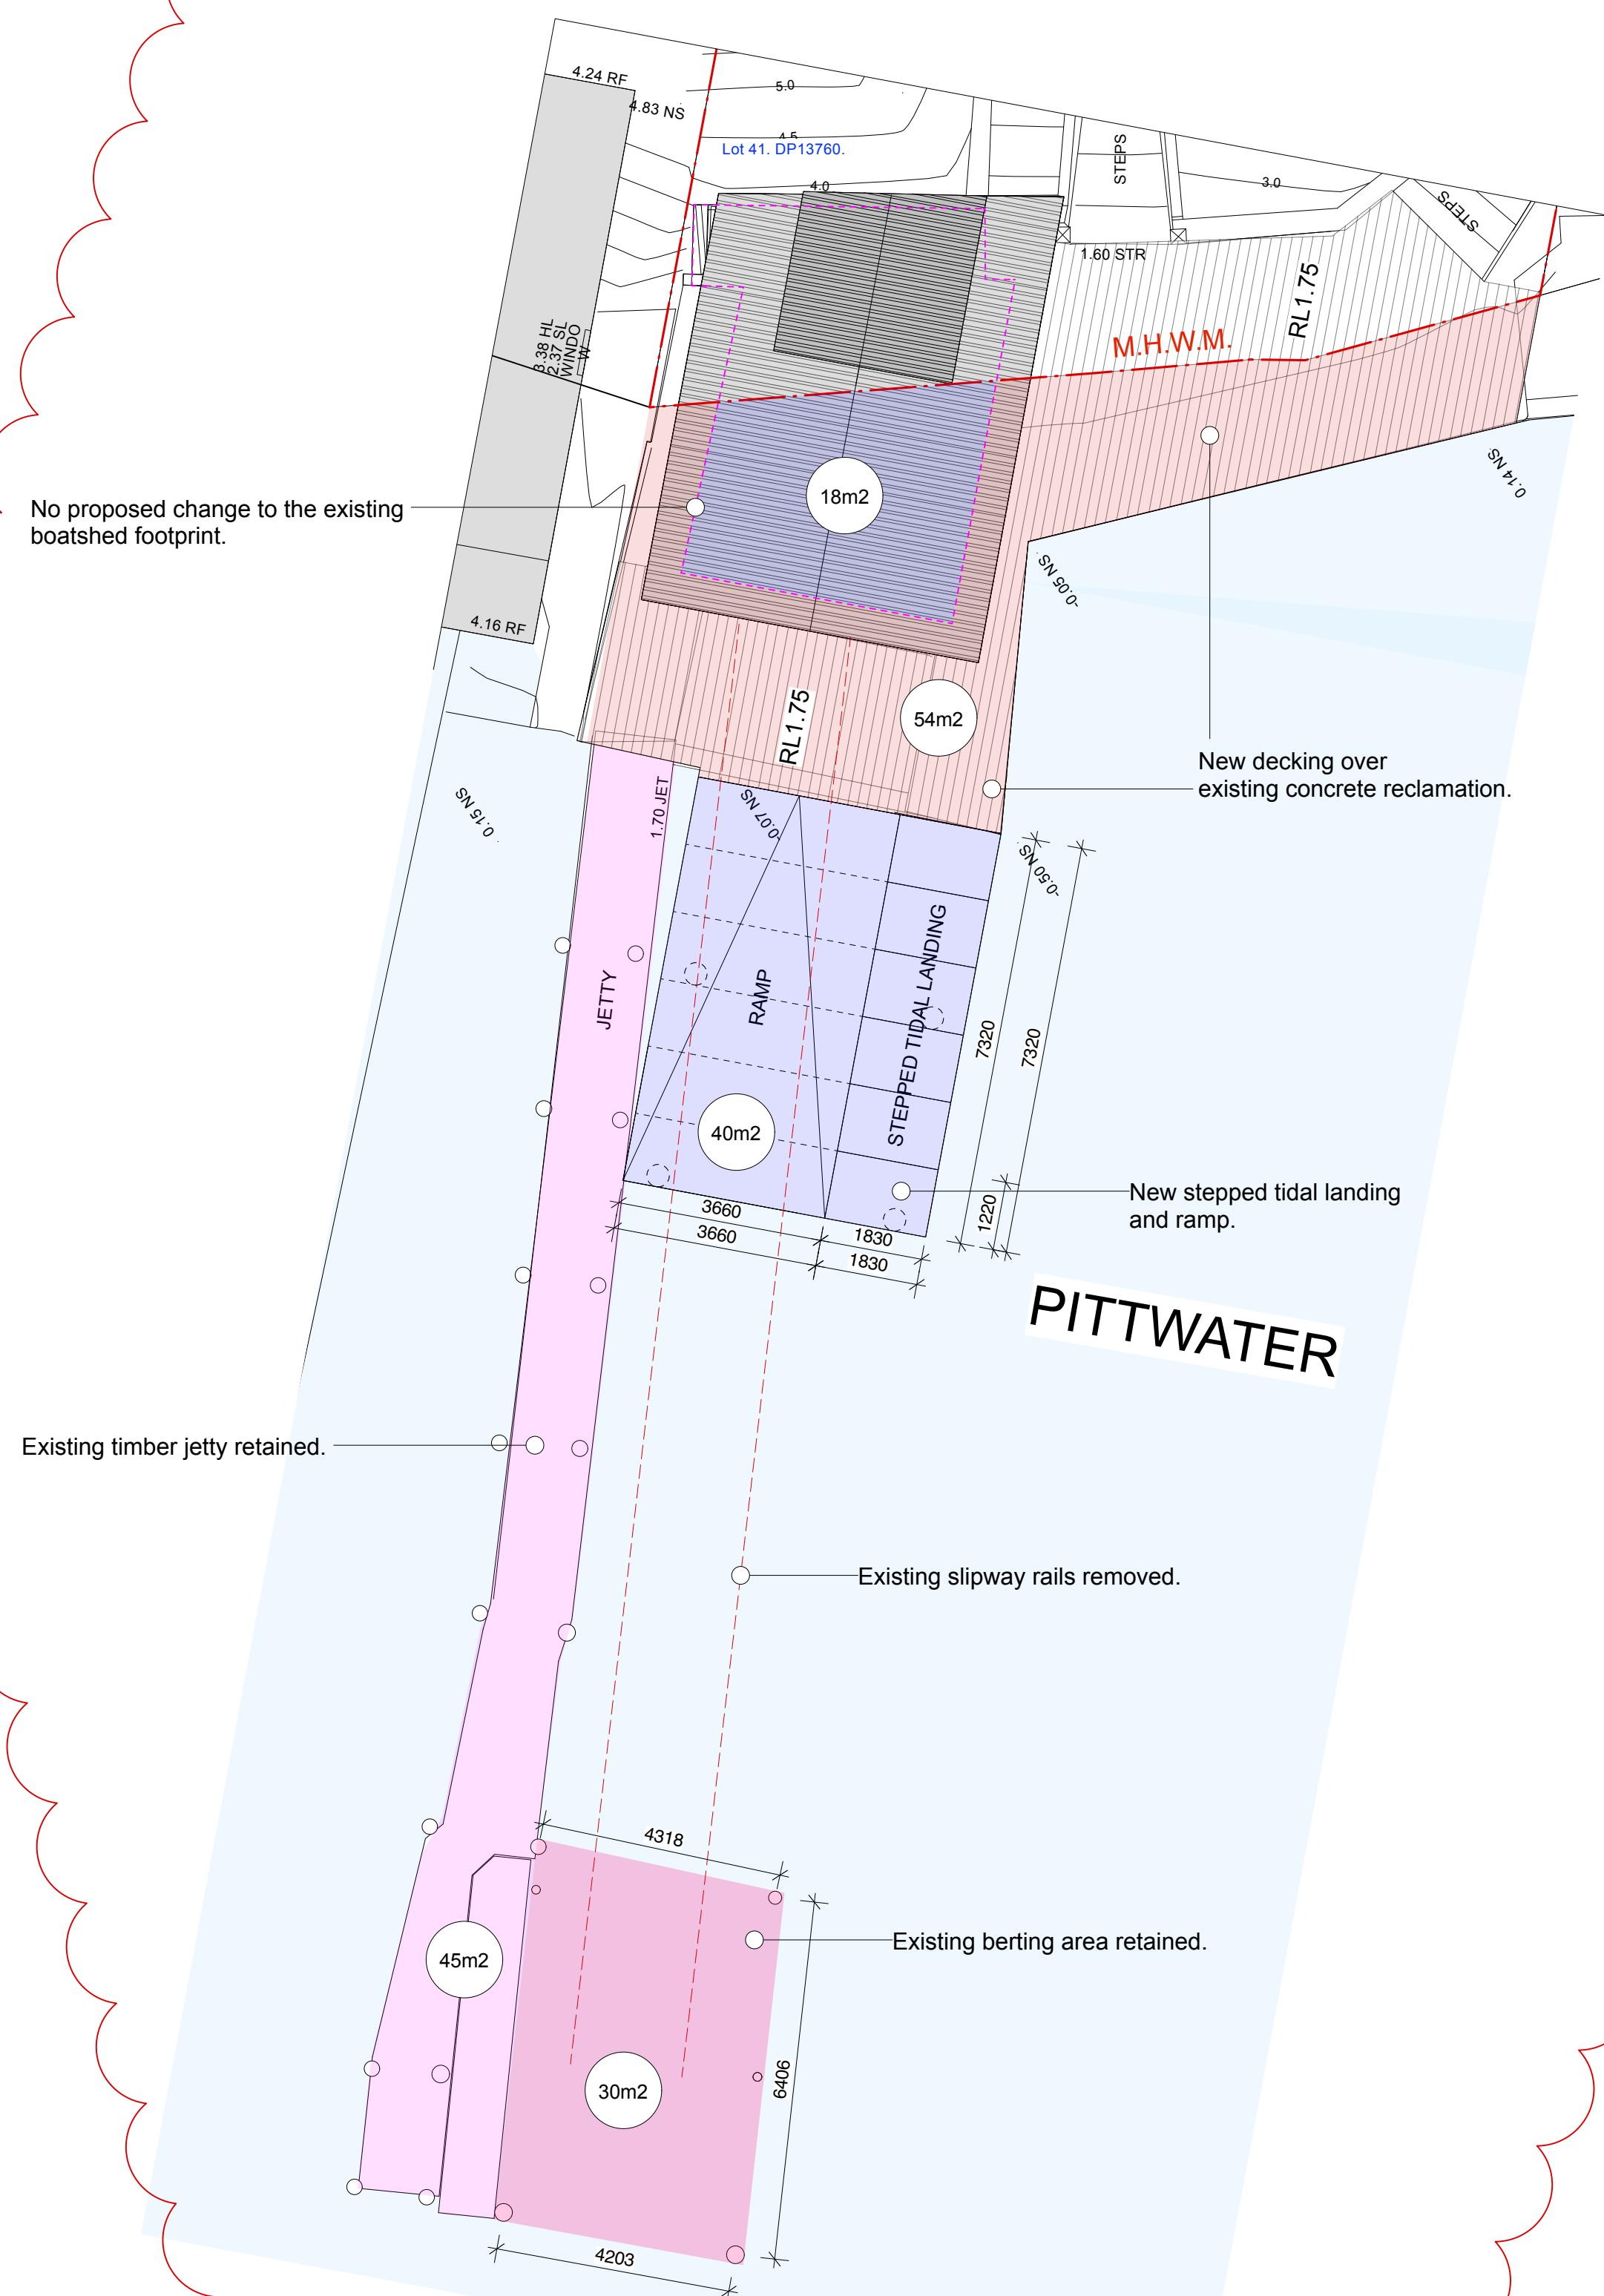

B A	12/12/23 7/8/23	Updated survey information Raised roof and clestory windows moved behind M.H.W.M.	TD TD
Rev	Date	Note	By

General Notes:



Reason For Issue:

Copyright : This design and drawings are not to be used or reproduced wholly or in part without written permission of Utz-Sanby Architects. All dimensions are given in millimetres. All dimensions are to be checked on site by the Builder. Do not scale off the drawing.

Nominated Architect: Duncan Sanby Reg. No. 6227

Calculated Areas Diagram

Alterations & Additions

**214 Hudson Parade,
Clareville NSW 2107**

-Northern Beaches Council-

For Mr. Patrick & Mrs. Nicole Heller