


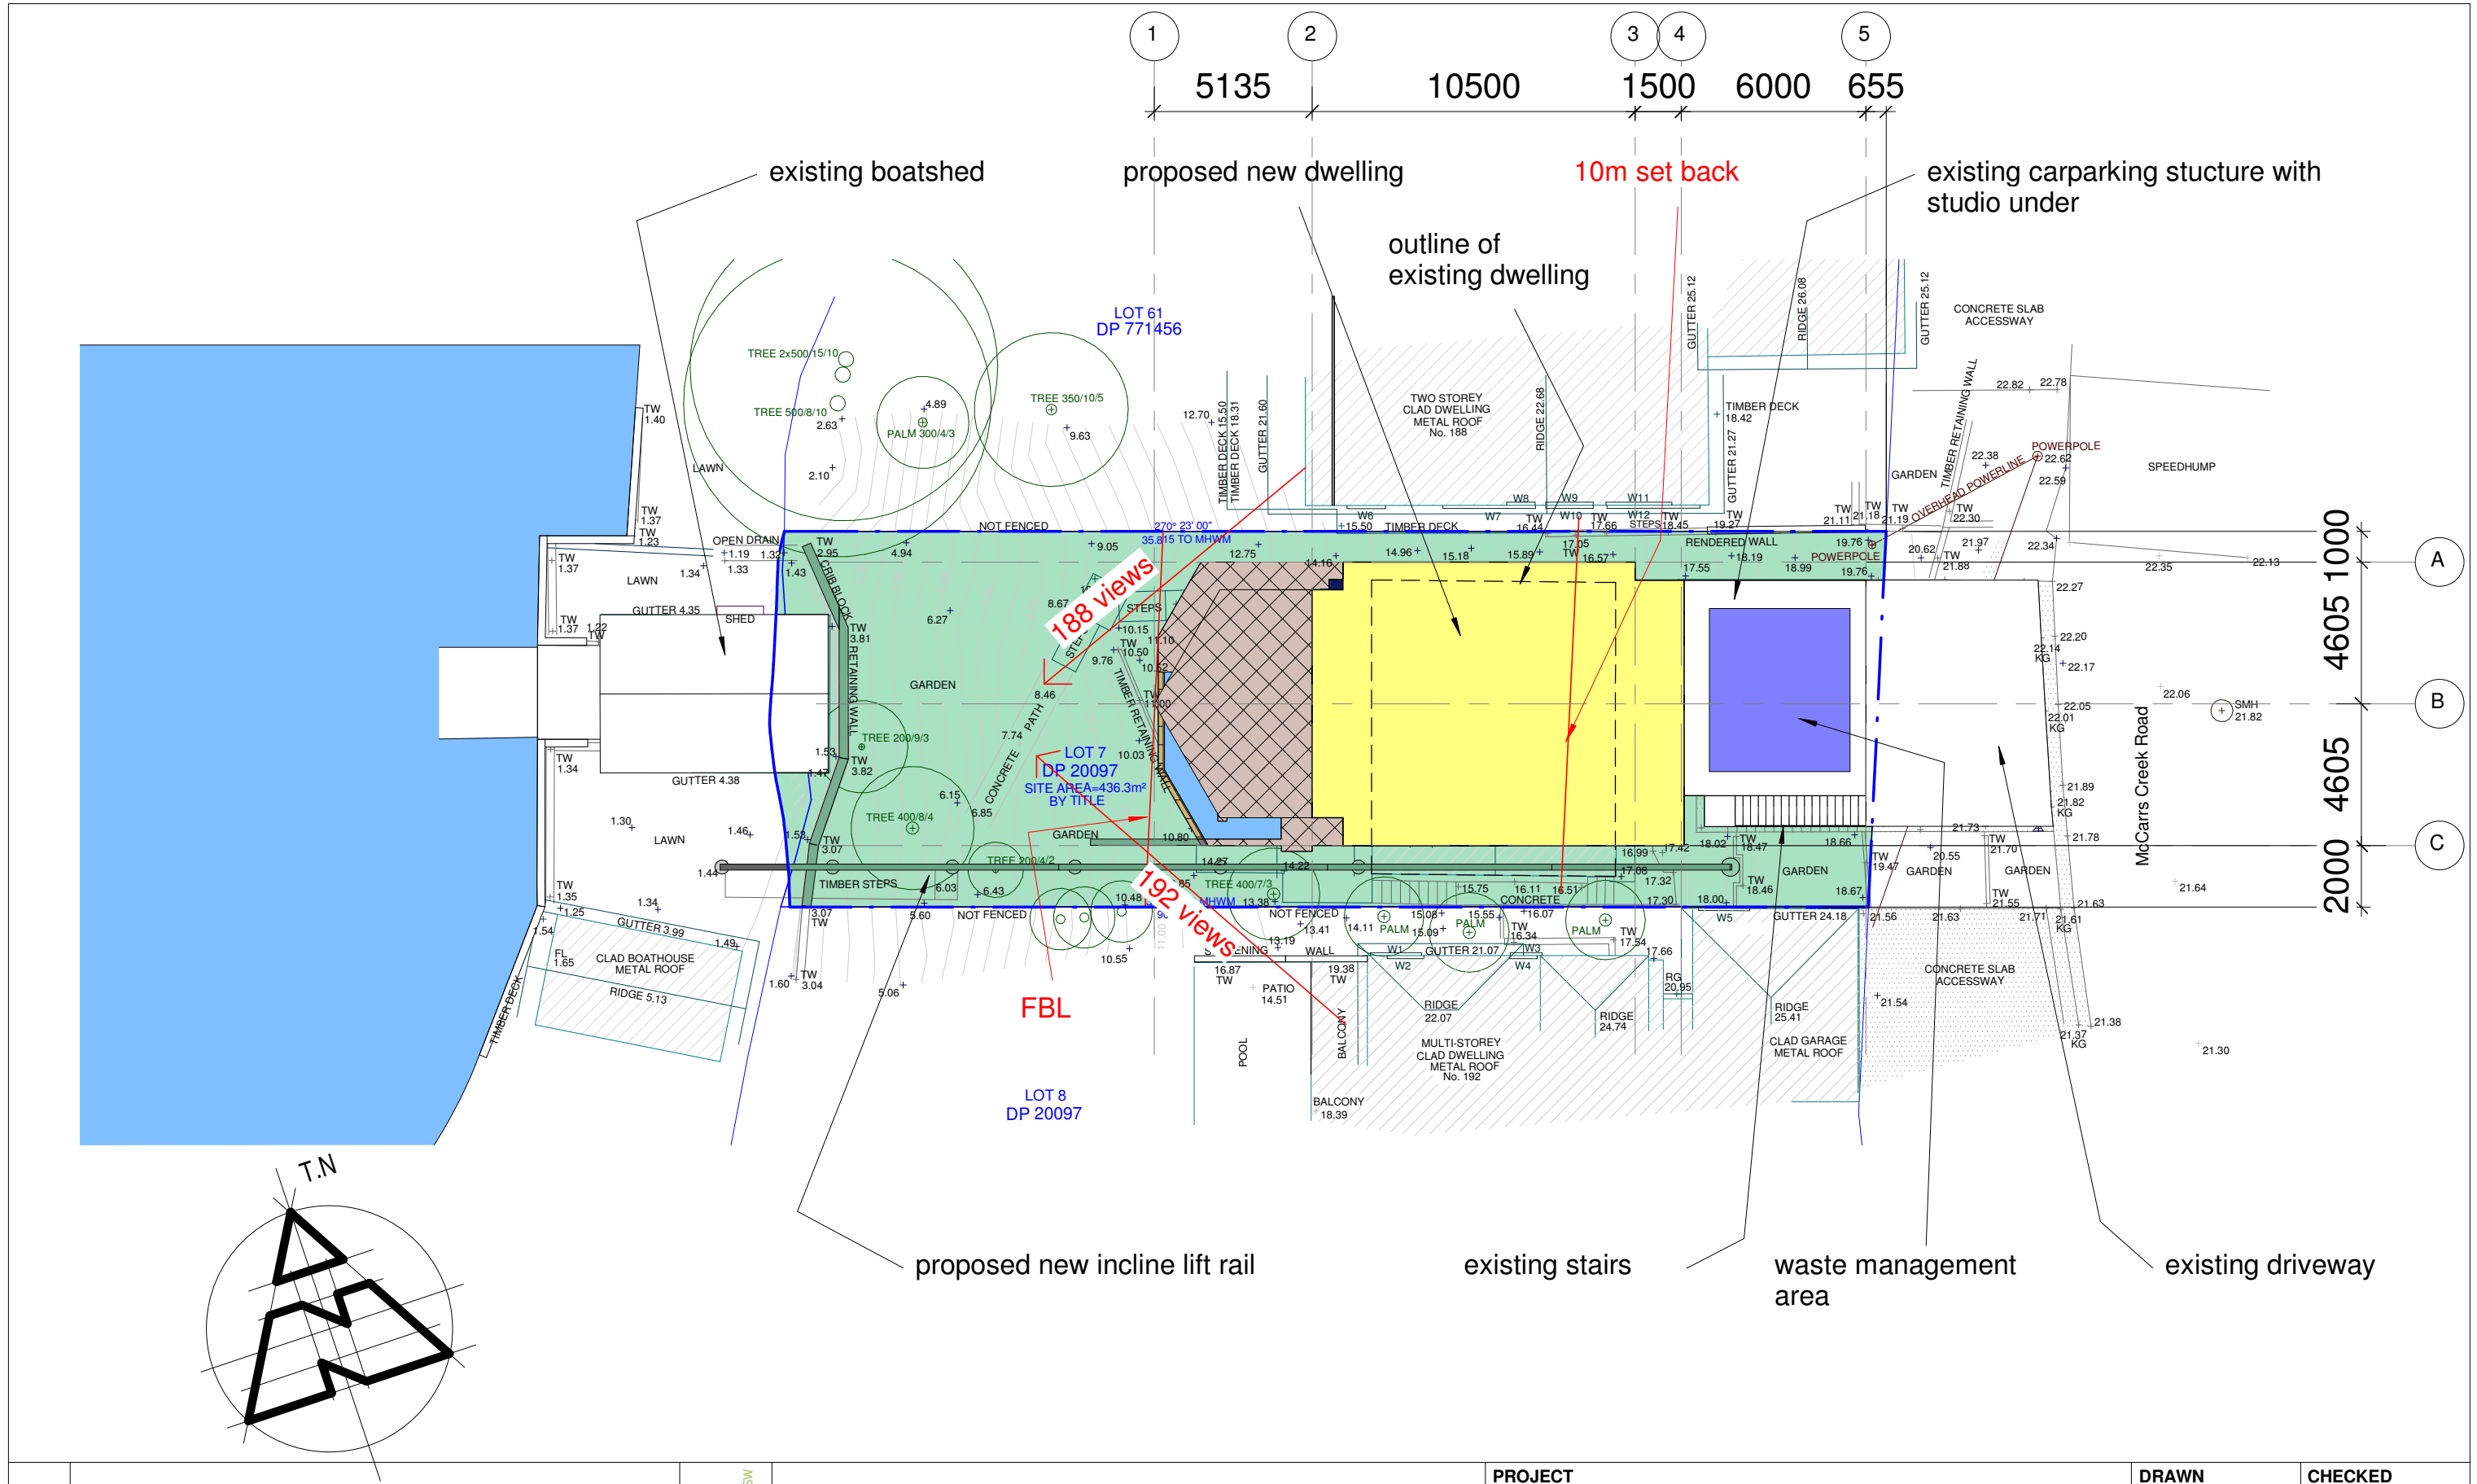

REVISION

BUILDING DESIGNERS AUSTRALIA NSW

peterdownes

multi-award winner

designs

77 Riviera Ave, Avalon Beach 2107

0488 662 445

www.peterdownes.com.au

PROJECT

new dwelling at 190 McCarrs Creek rd
Church Point

DRAWING

site plan

DRAWN

PD

CHECKED

CD

SCALE


1 : 200

DATE


11.03.21

DRG. No.

A3 2012 01

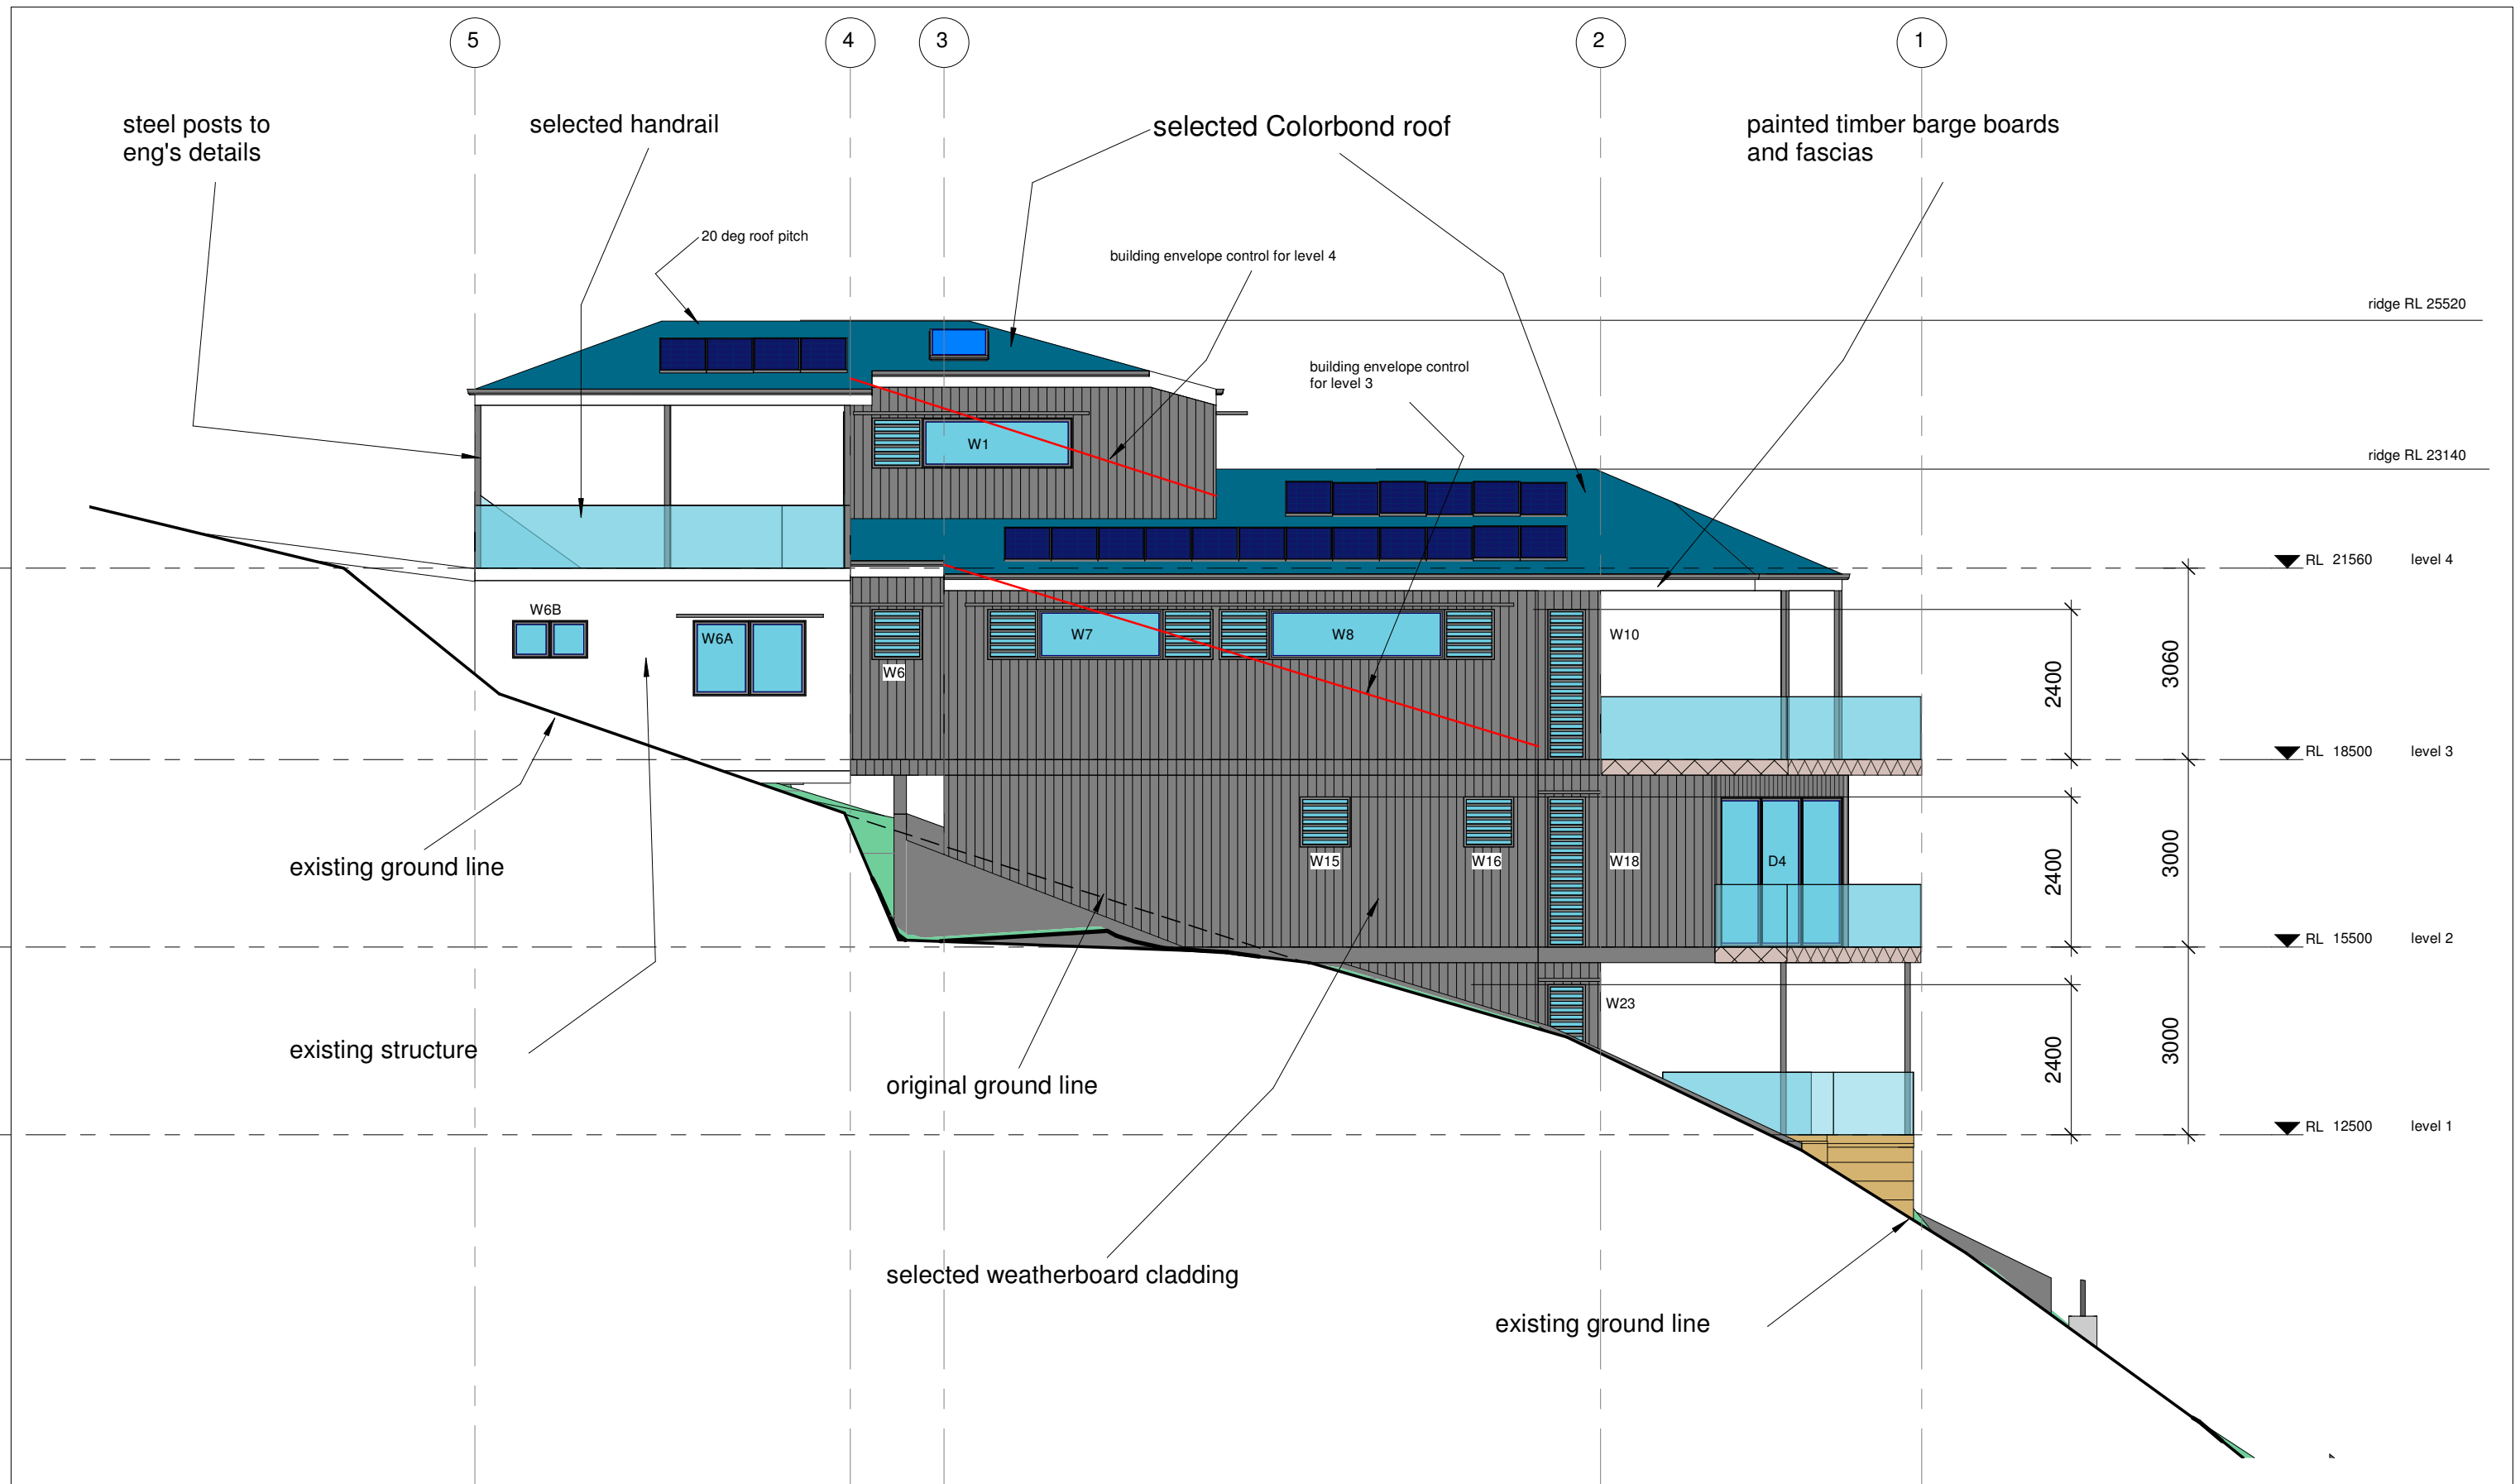

REVISION	
----------	--

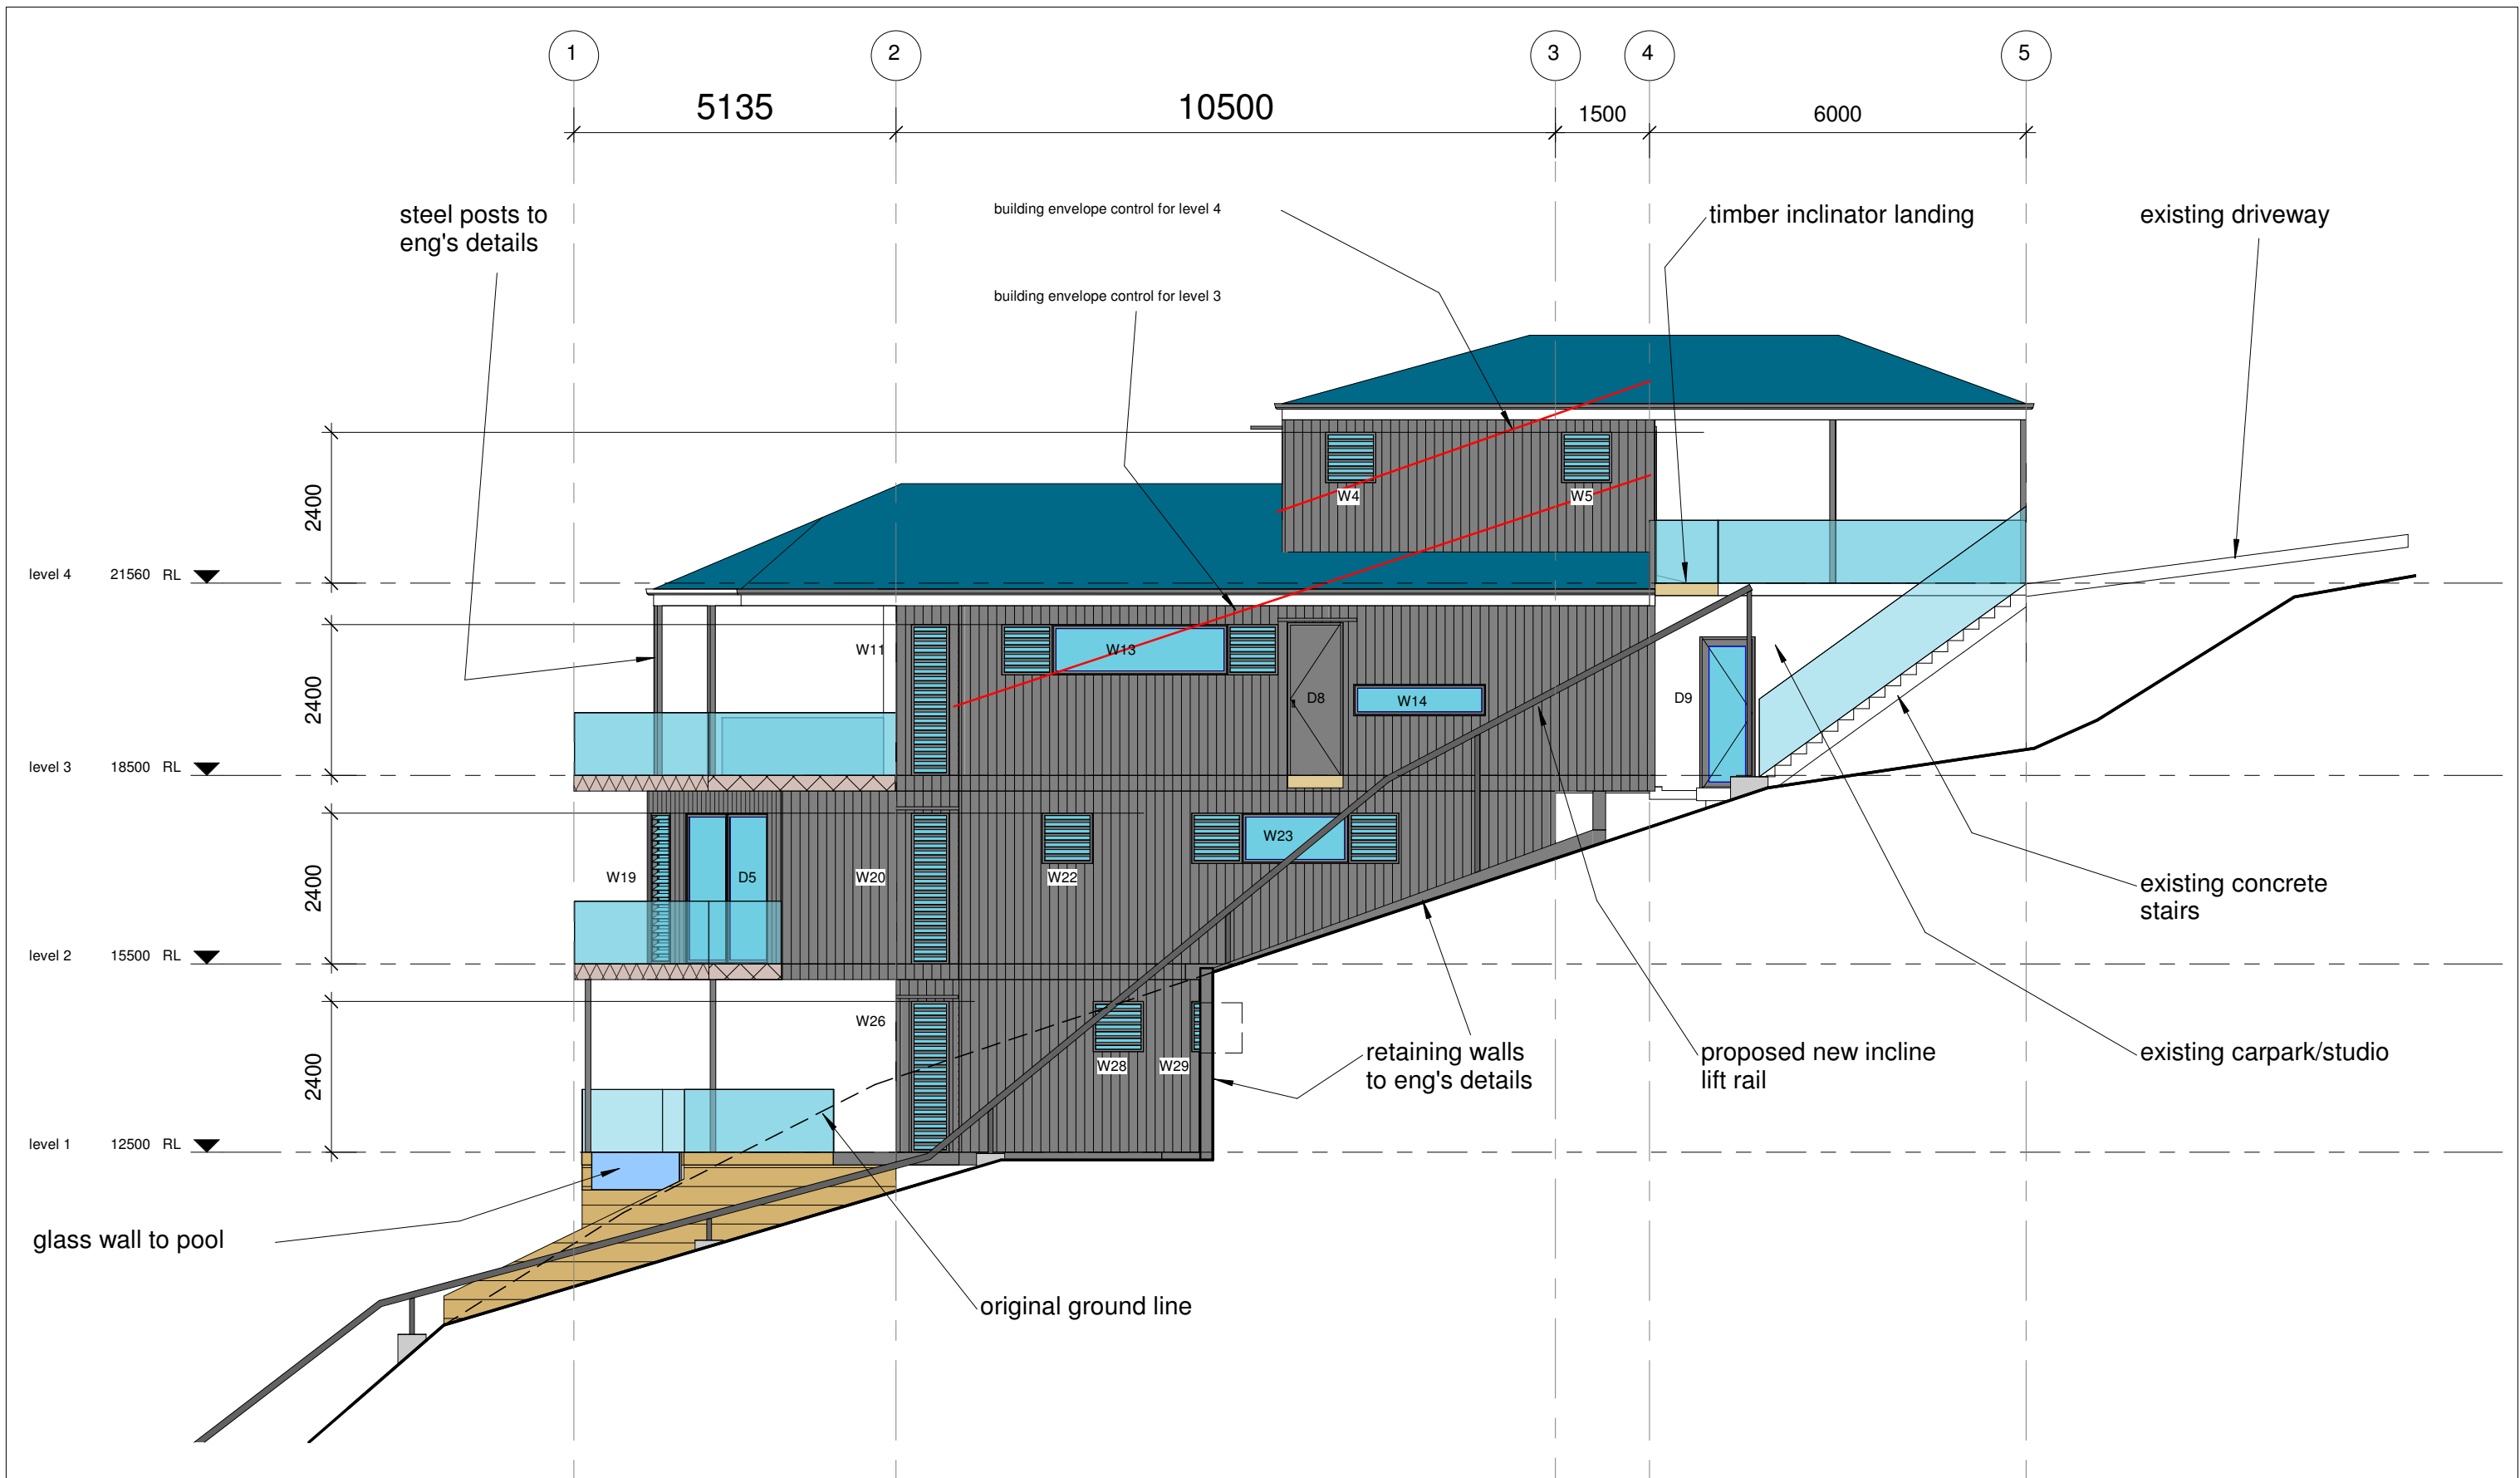

REVISION	  77 Riviera Ave, Avalon Beach 2107 0488 662 445 www.peterdownes.com.au	PROJECT	new dwelling at 190 McCarrs Creek rd Church Point		DRAWN	CHECKED
		DRAWING	south elevation	PD	PD	
				SCALE	DATE	
				1 : 100	11.03.21	
				DRG. No.		
				A3	2012 07	



REVISION		BUILDING DESIGNERS AUSTRALIA NSW  peterdownes multi-award winner designs 77 Riviera Ave, Avalon Beach 2107 0488 662 445 www.peterdownes.com.au <td>PROJECT</td> <td>new dwelling at 190 McCarrs Creek rd Church Point</td> <td>DRAWN PD</td> <td>CHECKED PD</td>	PROJECT	new dwelling at 190 McCarrs Creek rd Church Point	DRAWN PD	CHECKED PD
			DRAWING	east and west elevations	SCALE As indicated	DATE 11.03.21
			DRG. No.			
			A3 2012 08			