


A number line diagram illustrating the addition of several numbers to reach a total of 7200. The line starts at 0 and has tick marks at 1200, 1050, 791, 2450, 700, and 7200. The segments are labeled with their respective values: 1200, 1050, 791, 2450, and 700. The total value 7200 is shown at the end of the line.



SECONDARY
STRUCTURE

68.57m²

COUNCIL & SITE INFORMATION	
SITE DETAILS	
LOT NUMBER:	51 (HOUSE No 84)
DP NUMBER:	860080
SITE AREA:	700.1m ²
EXISTING DWELLING:	
RESIDENTIAL FLOORSPACE:	50.03m ²
BUSINESS GROSS LEASABLE FLOORSPACE:	124.21m ²
PROPOSED NEW STRUCTURE:	68.57m ²
TOTAL =	242.81m ²
TOTAL BUSINESS =	192.78m ²
PRIVATE OPEN SPACE	
MIN. REQ:	60.00m ²
PROVIDED:	60.00m ² +
LANDSCAPING	BUILDING HEIGHT
MIN. REQ:	40%
PROVIDED:	40%
MAX. ALLOWED: 8.500m	
PROVIDED: 3.857m	
NOTE:	
NO CHANGE TO PROPOSED AND EXISTING LANDSCAPING / HARD SURFACE	

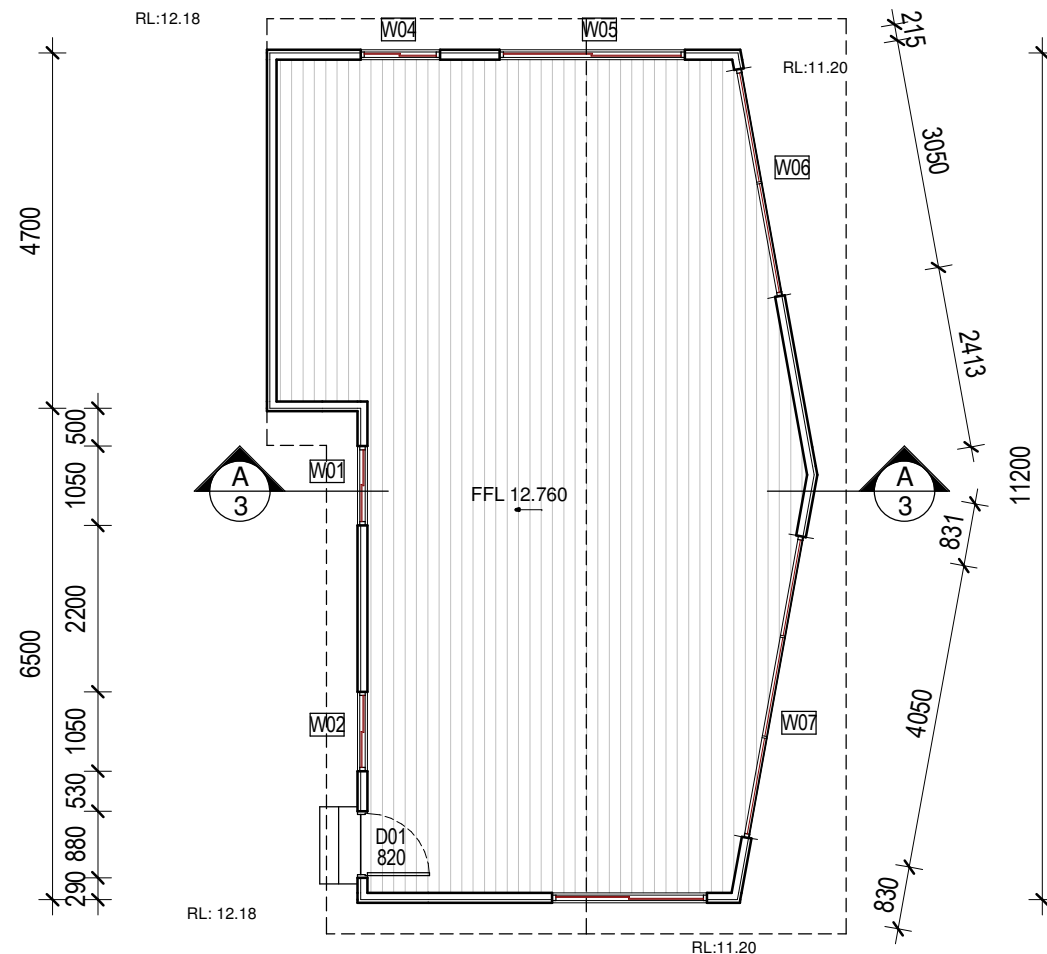

FLOOR PLAN

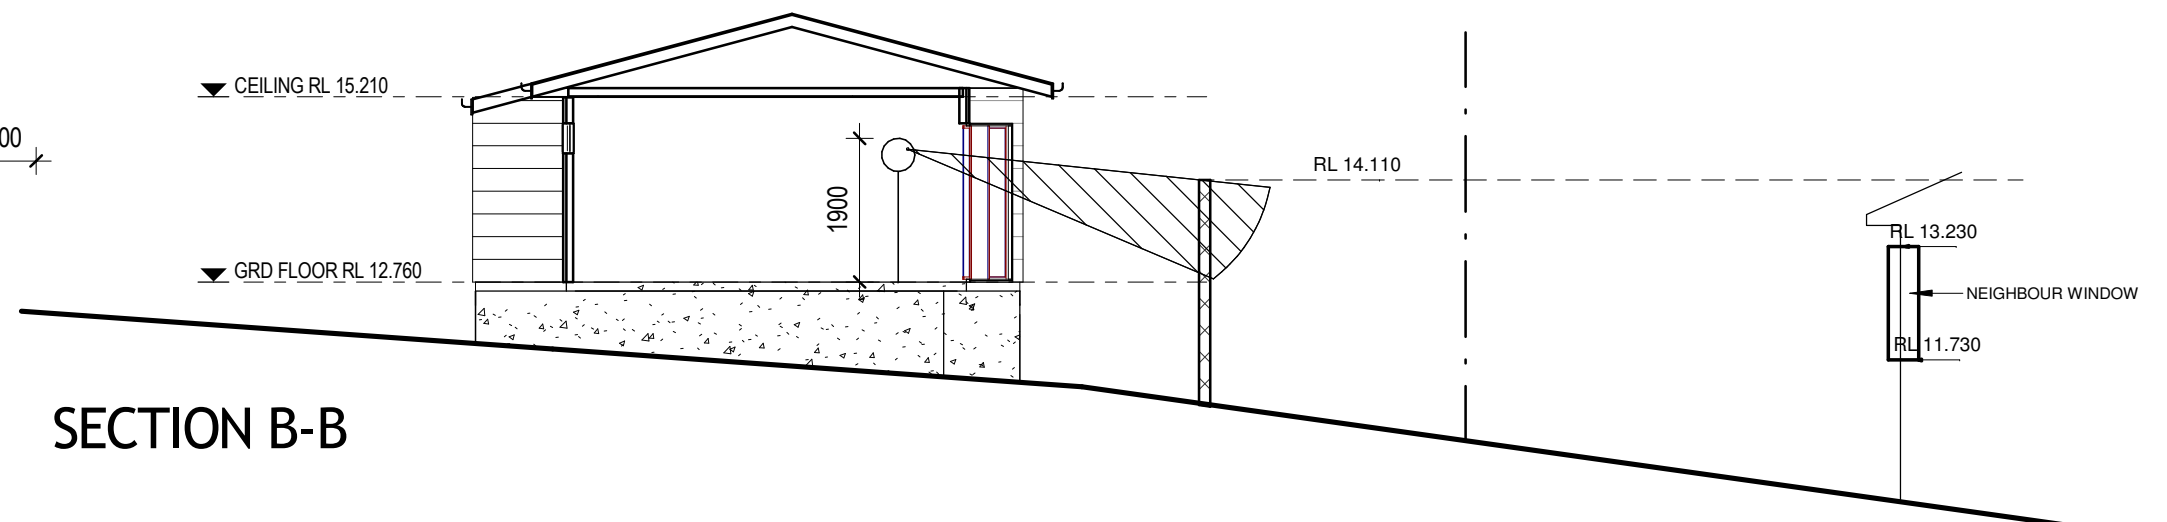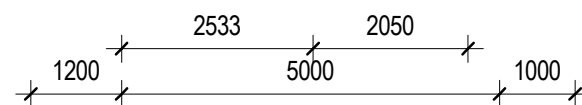


SECTION B-B

--	--	--	--	--	--	---



DA2020/1209

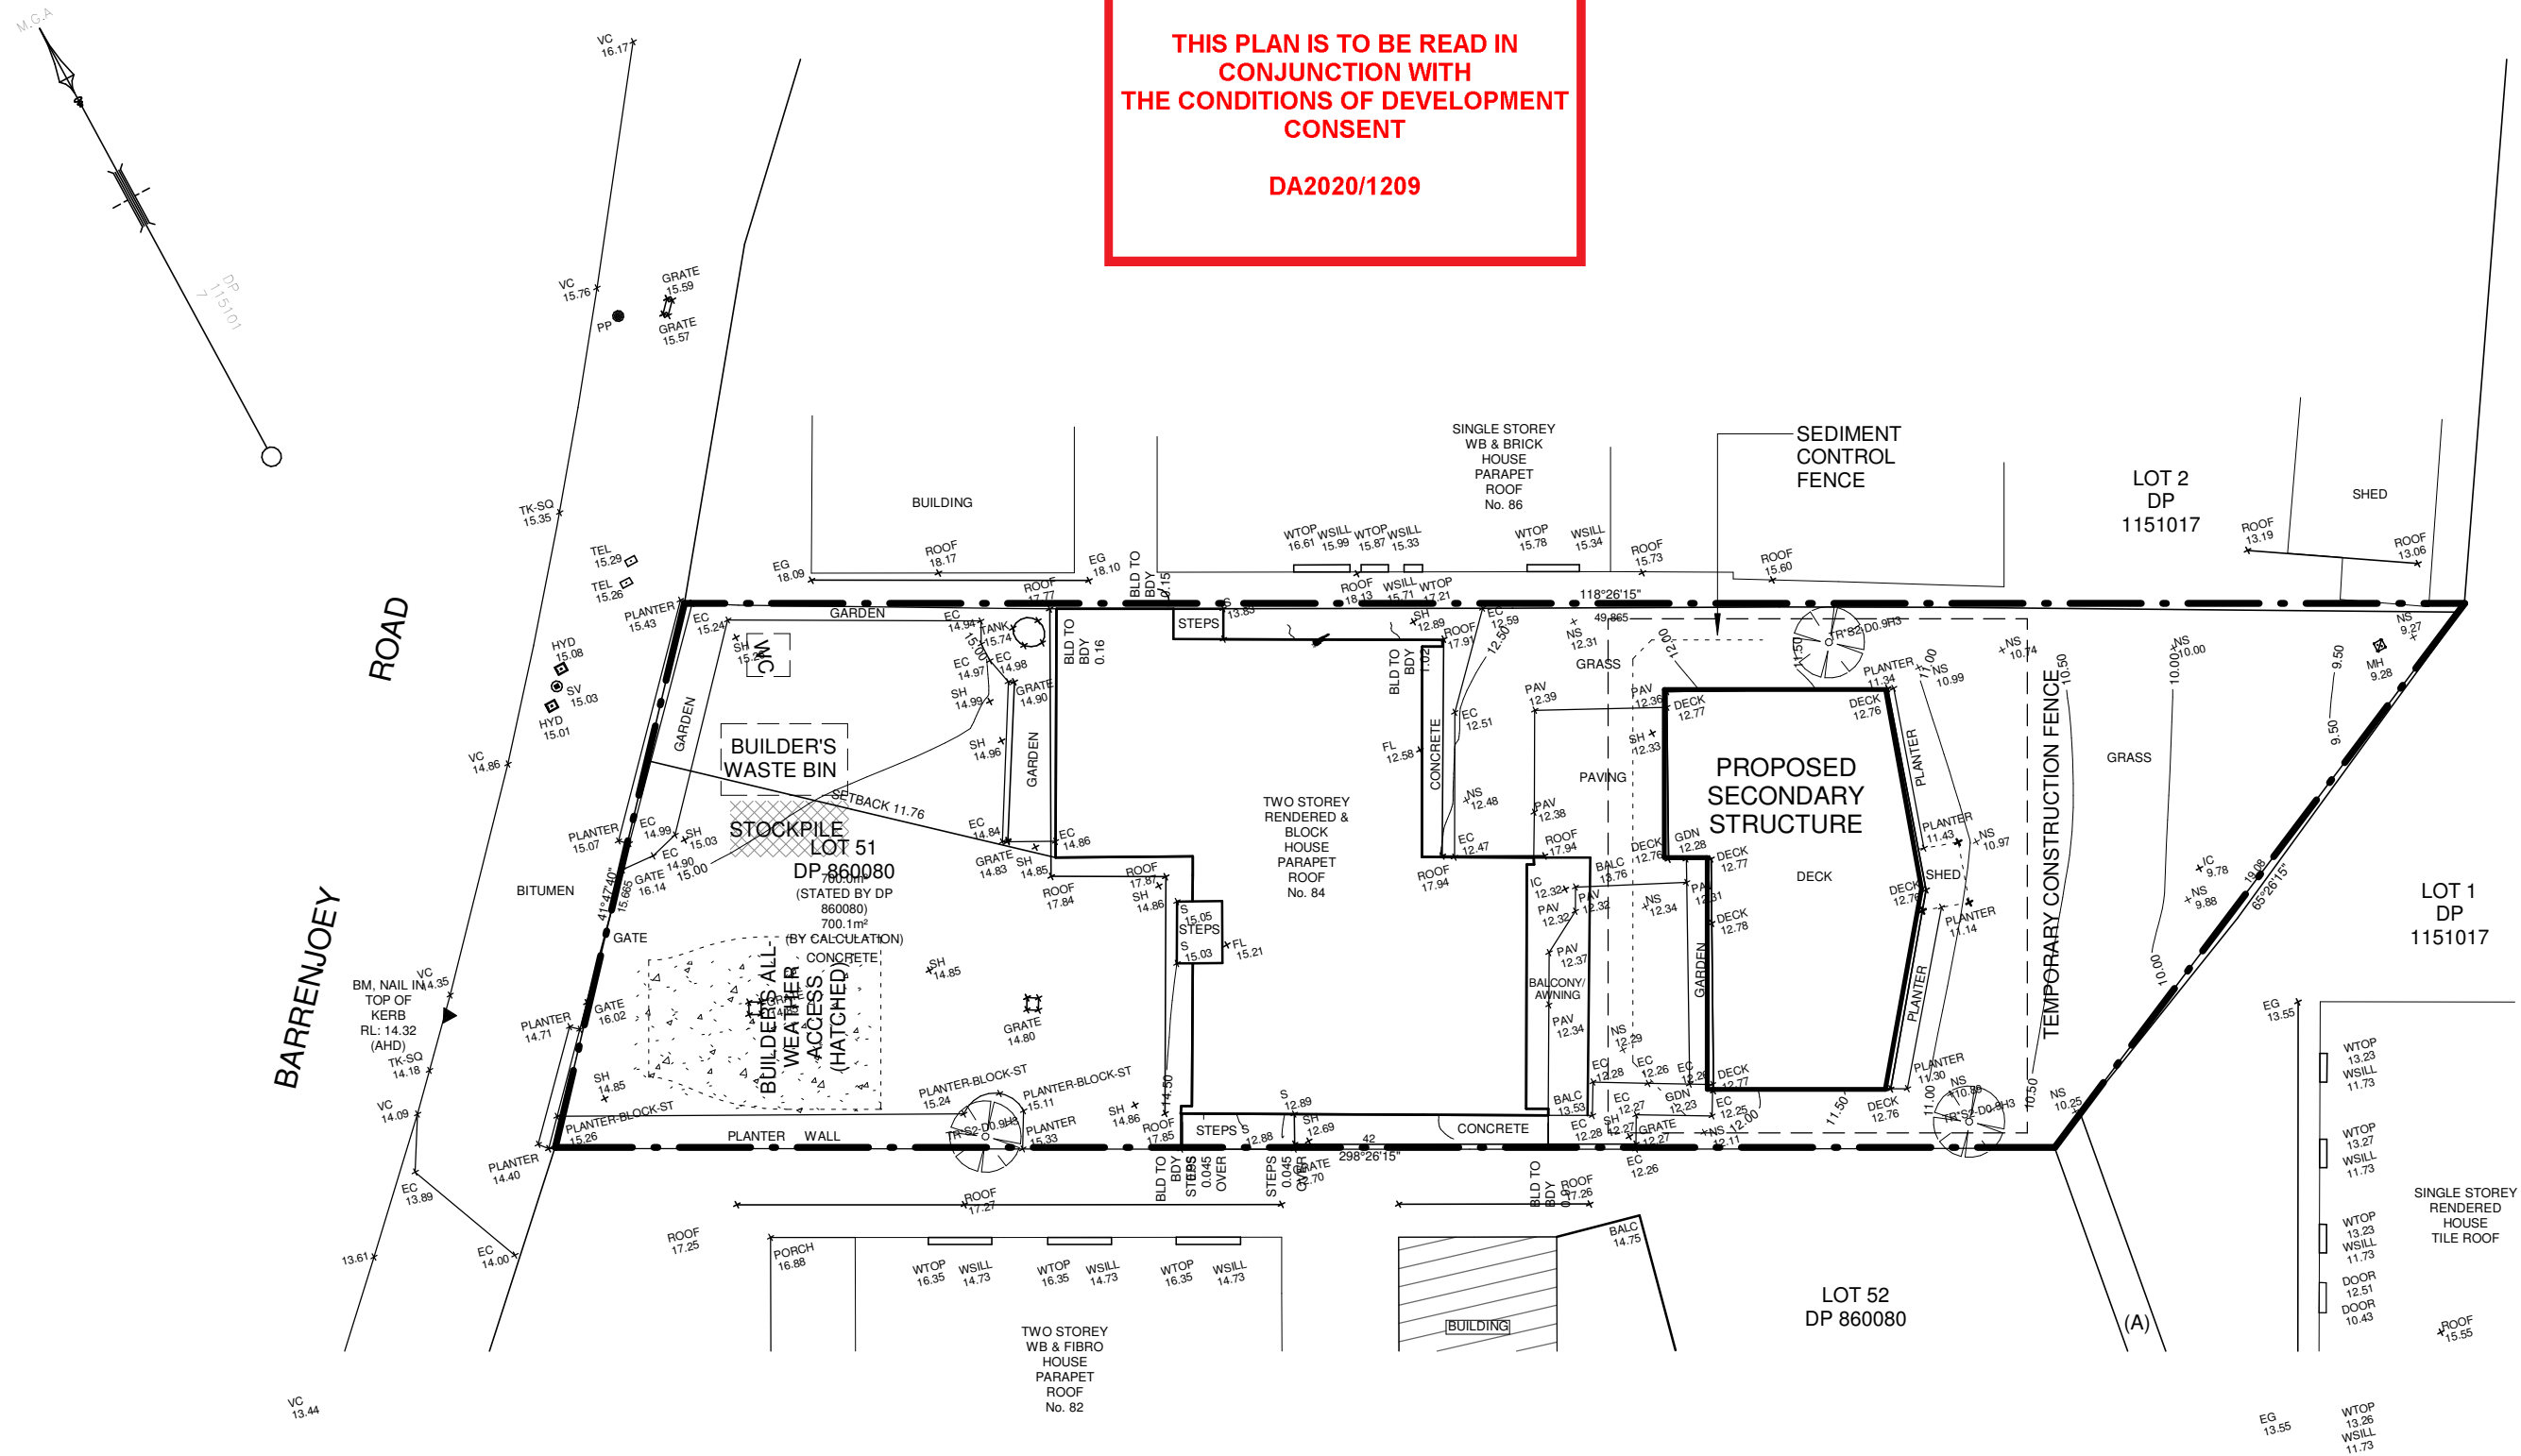[illegible]

 northern
beaches
council


**THIS PLAN IS TO BE READ IN
CONJUNCTION WITH
THE CONDITIONS OF DEVELOPMENT
CONSENT**

DA2020/1209

LEGEND:


TOTAL TURFED -
264.30sqm

HARD SURFACE -
219.09sqm

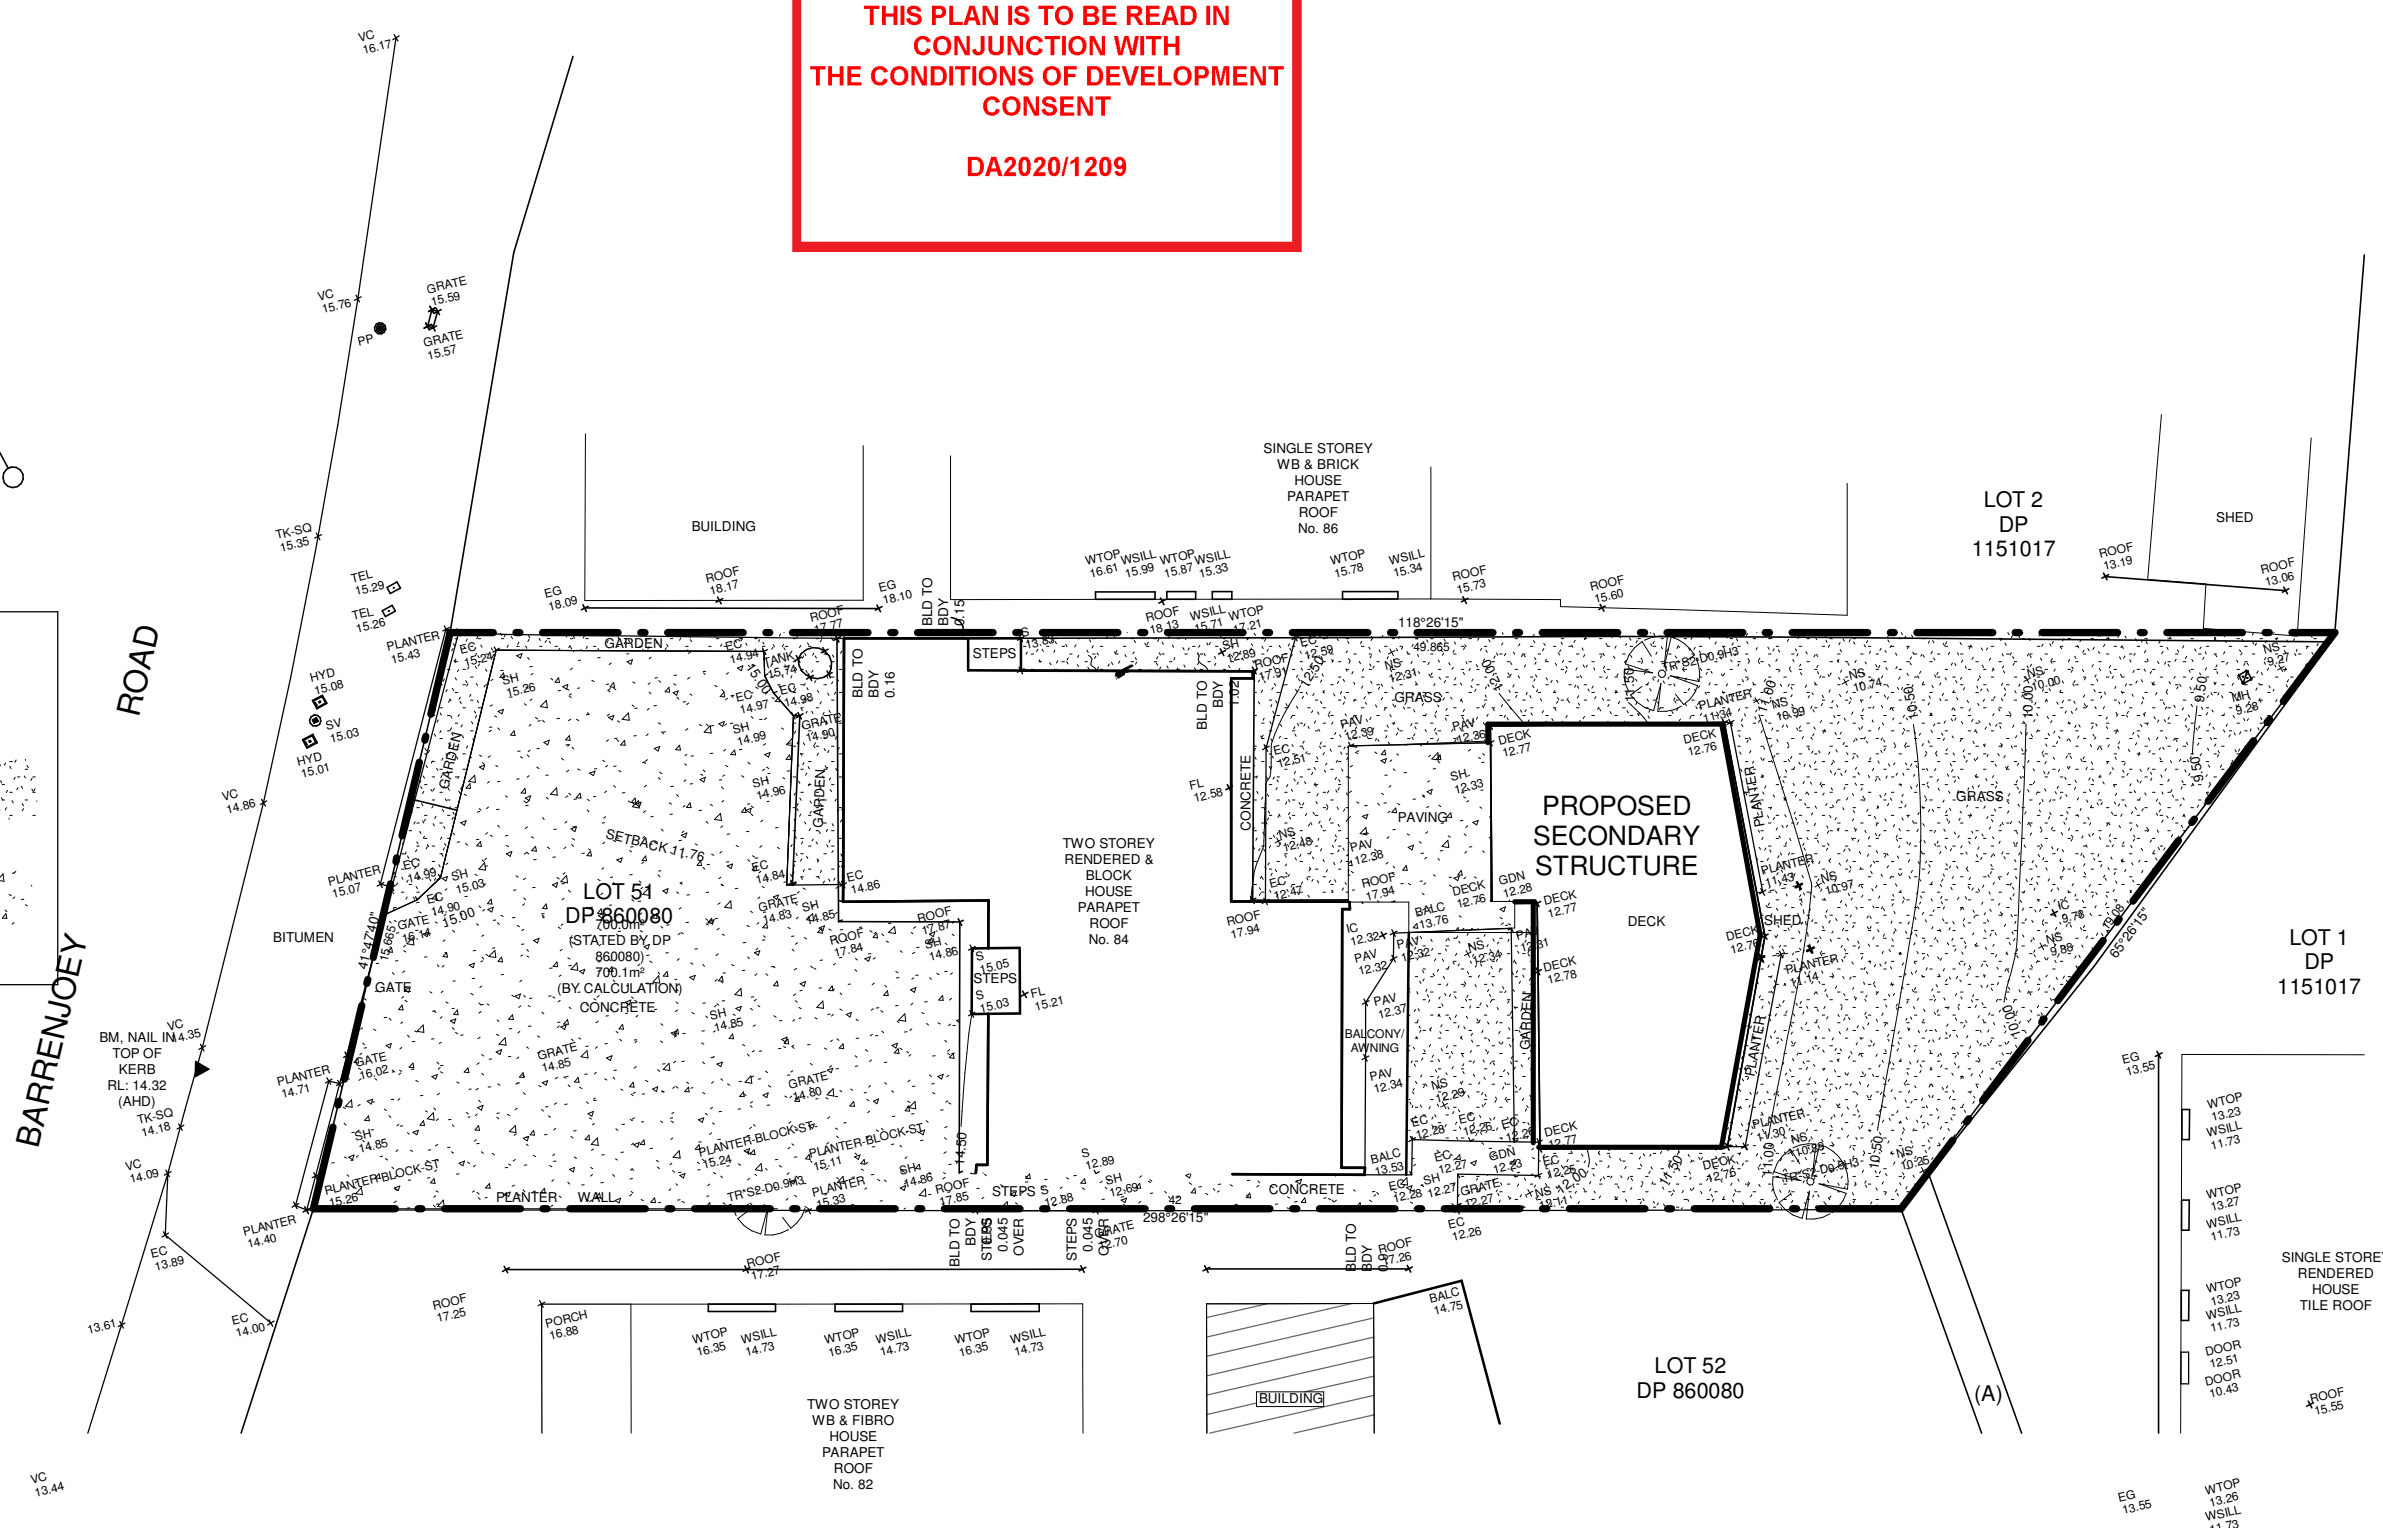

A	AU	ISSUED FOR DA	11.09.20	-	
REV	BY	AMENDMENTS	DATE	APPROVED BY	

COPYRIGHT © THIS DRAWING IS COPYRIGHT AND THE PROPERTY OF ANTISIN PTY LTD. IT MUST NOT BE RETAINED, COPIED OR USED WITHOUT THE AUTHORITY OF ANTISIN PTY LTD.	
DISCLAIMER THIS DRAWING AND ITS CONTENTS ARE ELECTRONICALLY GENERATED, ARE CONFIDENTIAL AND MAY ONLY BE USED FOR THE PURPOSE FOR WHICH THEY WERE INTENDED. ANTISIN PTY LTD. WILL NOT ACCEPT RESPONSIBILITY FOR ANY CONSEQUENCES ARISING FROM THE USE OF THIS DRAWING FOR OTHER THAN ITS INTENDED PURPOSE OR WHERE THE DRAWING HAS BEEN ALTERED, AMENDED OR CHANGED EITHER MANUALLY OR ELECTRONICALLY BY ANY THIRD PARTY.	
1:100	0 10 20 30 40 50 mm

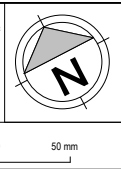

**VD&D**
DESIGN • PROJECT MANAGEMENT

ANTISIN PTY LTD ATF VUJICA FAMILY TRUST T/A VUJICA DESIGN & DRAFTING
ABN: 64 212 888 652 A: Suite 26, 11-13 Brookhollow Avenue, Norwest, 2153
M: (+61) 401 886 580 E: sinisa@vnd.com.au W: www.vnd.com.au

PROJECT:
HEALTH CONSULTING ROOM

CLIENT :
ANDREW SUMMER

LOT / DP No :
51 DP 860080 Ho.84 BARRENJOEY RD

ADDRESS :
HEALTH CONSULTING ROOM


SUBURB :
MONA VALE

COUNCIL :
NORTHERN BEACHES

DRAWING STATUS:

DRAWING TITLE:
LANDSCAPE PLAN

DESIGNED: S.V	DRAWN BY: A.U.
CHECKED: S.V.	
SCALE @ A3: 1 : 200	DATE: 04.09.20
PROJECT No:	VDD2047
DRAWING No:	REV ISSUE:
5 / 5	A

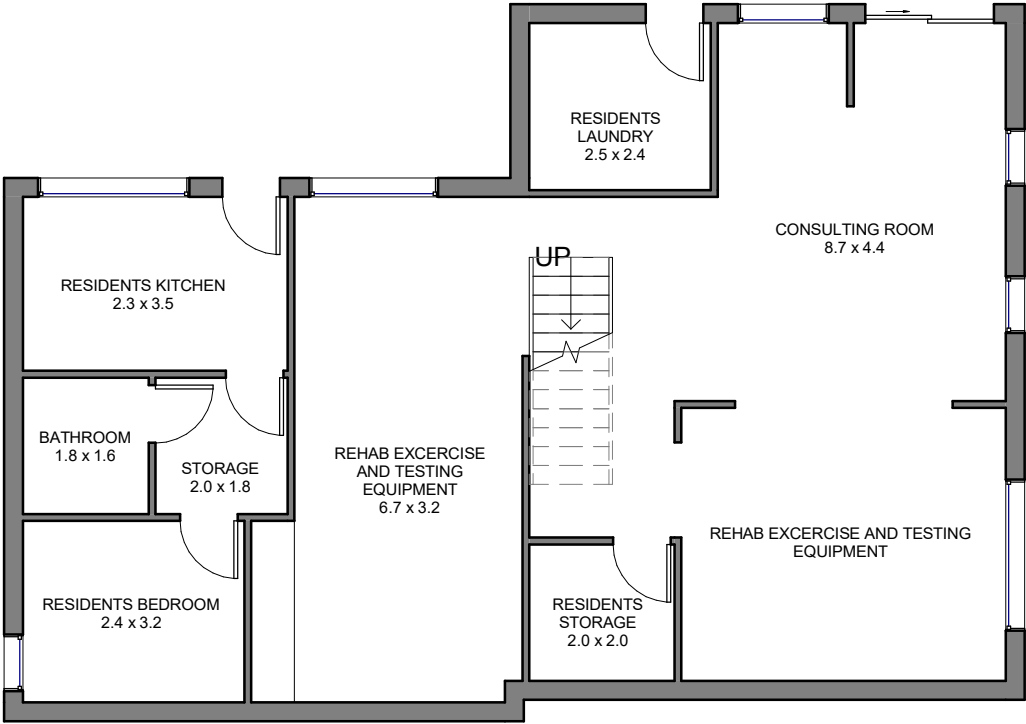




northern
beaches

council

THIS PLAN IS TO BE READ IN
CONJUNCTION WITH
THE CONDITIONS OF DEVELOPMENT
CONSENT

DA2020/1209

	</
--	--	----

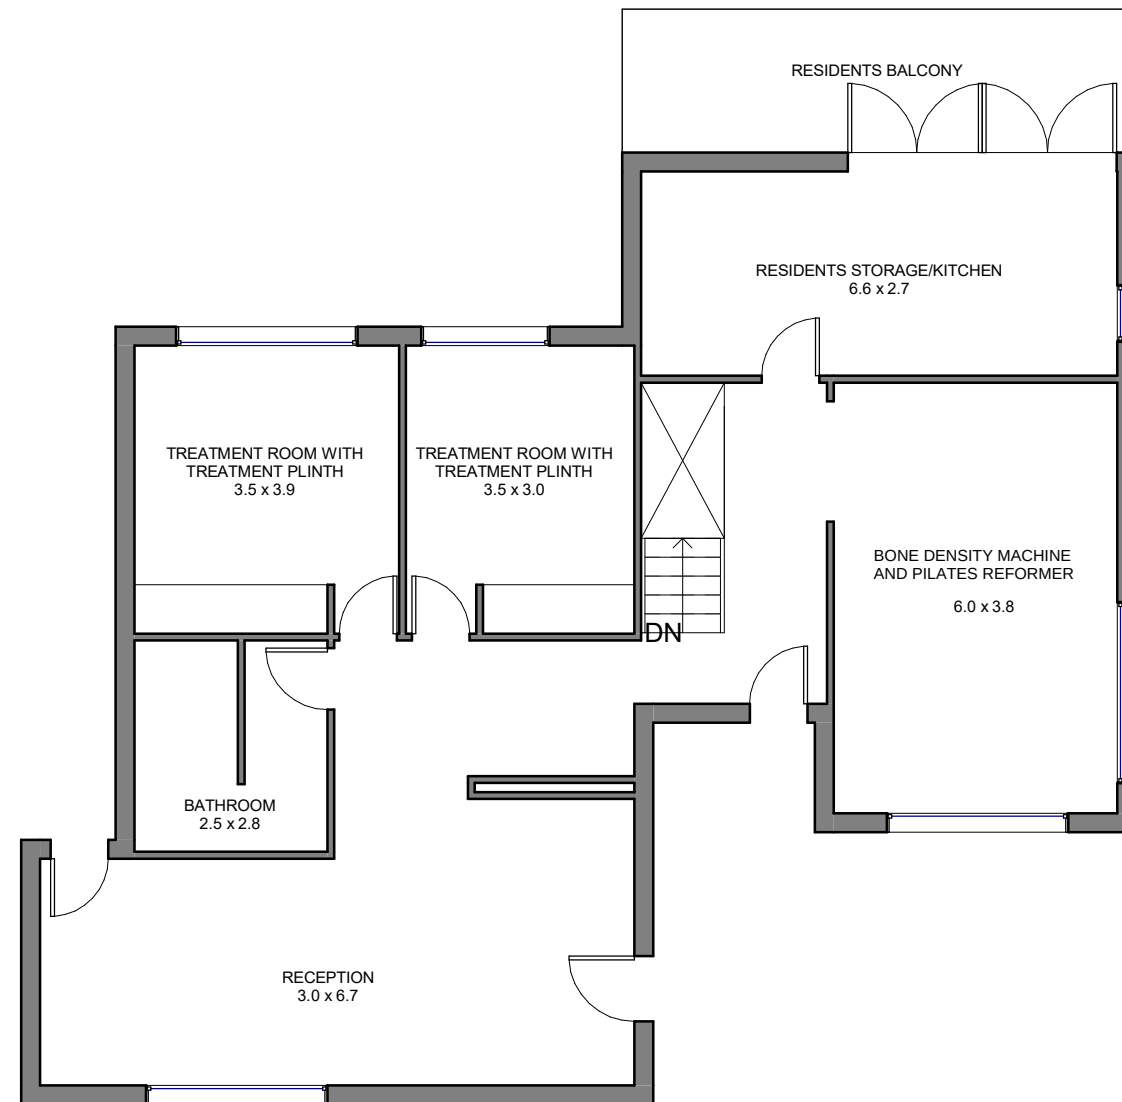


northern
beaches
council

**THIS PLAN IS TO BE READ IN
CONJUNCTION WITH
THE CONDITIONS OF DEVELOPMENT
CONSENT**

DA2020/1209

					COPYRIGHT © THIS DRAWING IS COPYRIGHT AND THE PROPERTY OF ANT SIN PTY LTD. IT MUST NOT BE RETAINED, COPIED OR USED WITHOUT THE AUTHORITY OF ANT SIN PTY LTD.			PROJECT: HEALTH CONSULTING ROOM	ADDRESS : ISSUED FOR DA	DRAWING STATUS:	DESIGNED: S.V	DRAWN BY: A.U.
					DISCLAIMER THIS DRAWING AND ITS CONTENTS ARE ELECTRONICALLY GENERATED, ARE CONFIDENTIAL AND MAY ONLY BE USED FOR THE PURPOSE FOR WHICH THEY WERE INTENDED. ANT SIN PTY LTD. WILL NOT ACCEPT RESPONSIBILITY FOR ANY CONSEQUENCES ARISING FROM THE USE OF THE DRAWING FOR OTHER THAN ITS INTENDED PURPOSE OR WHERE THE DRAWING HAS BEEN ALTERED, AMENDED OR CHANGED EITHER MANUALLY OR ELECTRONICALLY BY ANY THIRD PARTY.			CLIENT : ANDREW SUMMER	SUBURB : MONA VALE		CHECKED: S.V.	
								LOT / DP No : 51 DP 860080 Ho.84 BARRENJOEY RD	COUNCIL : NORTHERN BEACHES	DRAWING TITLE: EX.UPPER FLOOR PLAN	SCALE @ A3: 1 : 200	DATE: 04.09.20
A	AU	ISSUED FOR DA	11.09.20	-	1:100 0 10 20 30 40 50 mm		ANT SIN PTY LTD ATF VUJICA FAMILY TRUST T/A VUJICA DESIGN & DRAFTING ABN: 64 212 868 652 A: Suite 26, 11-13 Brookhollow Avenue, Norwest, 2153 M: (+61) 401 886 580 E: sinisa@vnd.com.au W: www.vnd.com.au				PROJECT No: VDD2047	
REV	BY	AMENDMENTS	DATE	APPROVED BY							DRAWING No:	REV ISSUE: A

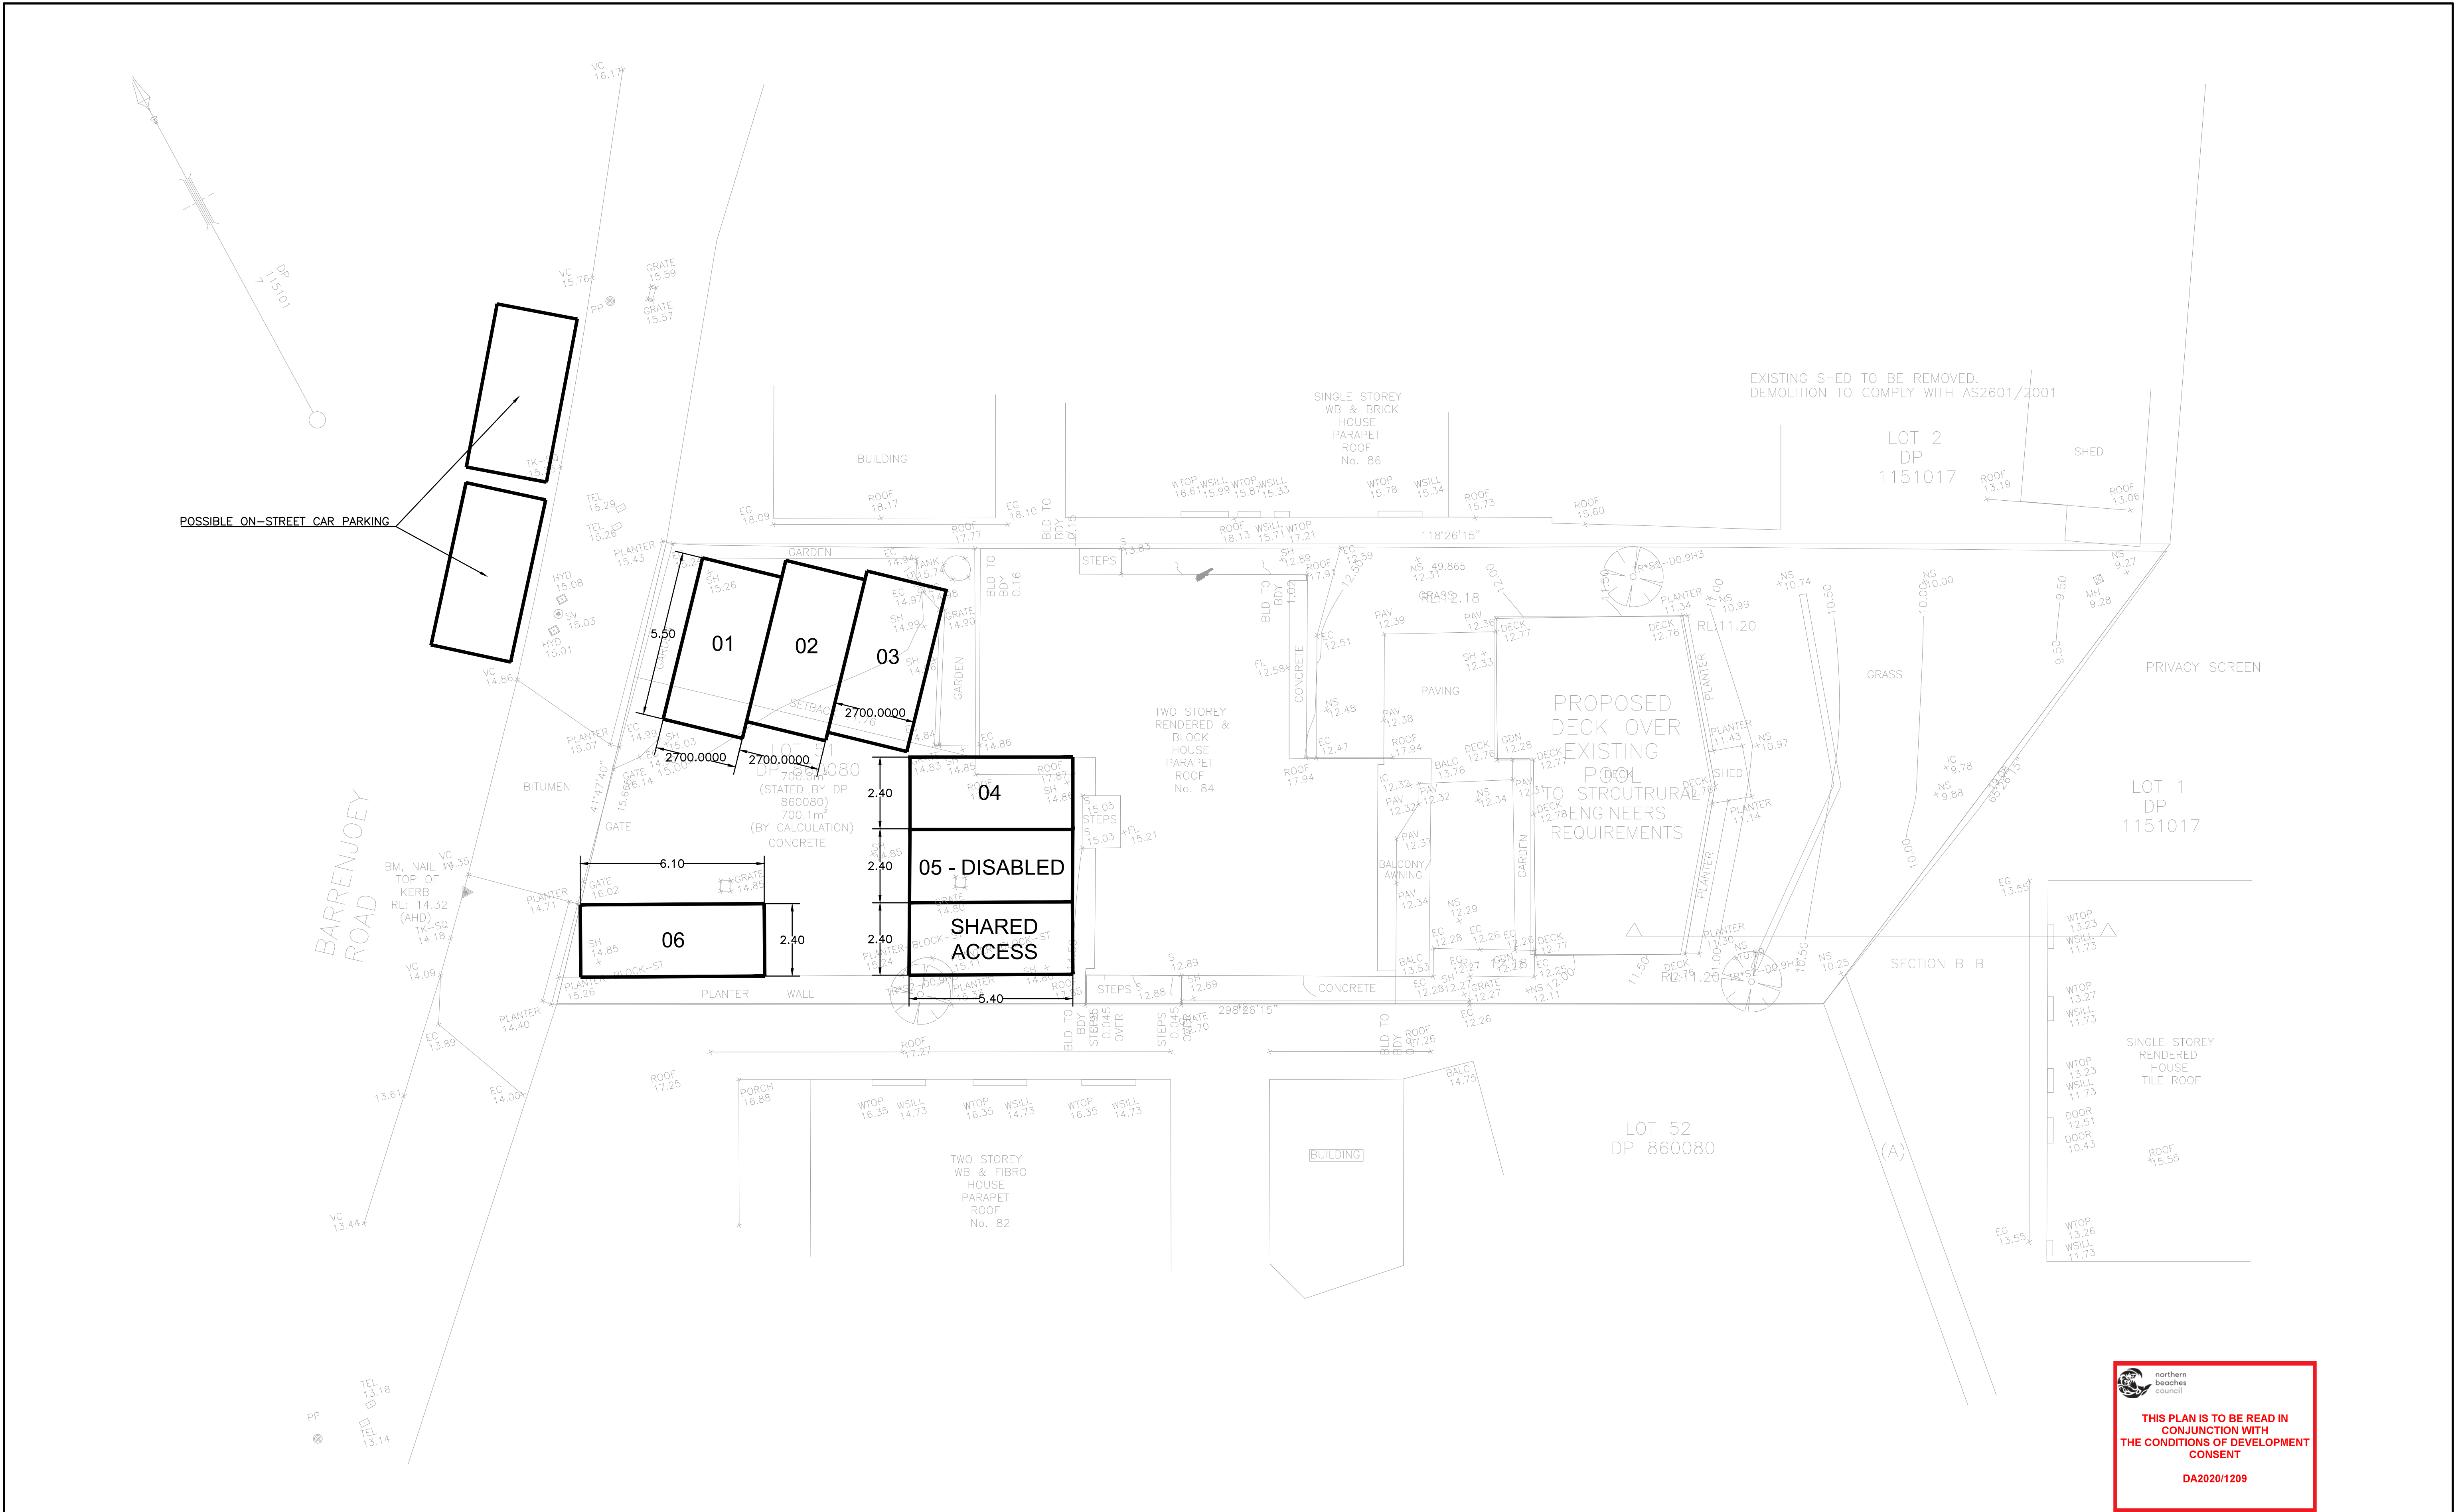

 **northern beaches council**

THIS PLAN IS TO BE READ IN CONJUNCTION WITH THE CONDITIONS OF DEVELOPMENT CONSENT

DA2020/1209

					COPYRIGHT © THIS DRAWING IS COPYRIGHT AND THE PROPERTY OF ANTISIN PTY LTD. IT MUST NOT BE RETAINED, COPIED OR USED WITHOUT THE AUTHORITY OF ANTISIN PTY LTD.				 DESIGN • PROJECT MANAGEMENT		PROJECT: HEALTH CONSULTING ROOM		ADDRESS : 84 BARRENJOEY ROAD		DRAWING STATUS: ISSUE FOR DA		DESIGNED: T.T. DRAWN BY: T.T.	
					DISCLAIMER THIS DRAWING AND ITS CONTENTS ARE ELECTRONICALLY GENERATED, ARE CONFIDENTIAL AND MAY ONLY BE USED FOR THE PURPOSE FOR WHICH THEY WERE INTENDED. ANTISIN PTY LTD. WILL NOT ACCEPT RESPONSIBILITY FOR ANY CONSEQUENCES ARISING FROM THE USE OF THE DRAWING FOR OTHER THAN ITS INTENDED PURPOSE OR WHERE THE DRAWING HAS BEEN ALTERED, AMENDED OR CHANGED EITHER MANUALLY OR ELECTRONICALLY BY ANY THIRD PARTY.						CLIENT : ANDREW SUMMER		SUBURB : MONA VALE		CHECKED: T.T.			
											LOT / DP No : 51 DP 860080 Ho.84 BARRENJOEY RD		COUNCIL : NORTHERN BEACHES		SCALE @ A3: 1 : 200 DATE: NOV 2020			
															PROJECT No: VDD2047			
															DRAWING TITLE: PARKING ARRANGEMENT PLAN			
															DRAWING No: C/00			
															REV ISSUE: A			
					</													