

2. DO NOT SCALE FROM THESE DRAWING.

3. ALL DIMENSIONS ARE TO BE VERIFIED ON SITE BY THE BUILDER BEFORE COMMENCING WITH ASSOCIATED WORK.

STORMWATER NOTES:

AI. ALL WORKS SHALL BE CARRIED OUT IN ACCORDANCE WITH THE AUSTRALIAN STANDARDS (LATEST VERSION) AND THE REQUIREMENTS OF THE LOCAL COUNCIL AND ANY APPLICABLE AUTHORITIES. A2. ALL LEVELS SHOWN ARE TO THE AUSTRALIAN HEIGHT DATUM (AHD) UNLESS NOTED OTHERWISE. A3. THE LOCATION OF ALL DRAINAGE ELEMENTS ARE SHOWN INDICATIVELY BASED ON AVAILABLE SURVEY OR OTHER INFORMATION. ALL DRAINAGE ELEMENTS ARE TO BE INSTALLED WITH CONSIDERATION TO SITE CONSTRAINTS AND THE INTENT OF THE DRAINAGE CONCEPT.

A4. ANY MATERIAL VARIATIONS TO THE DRAINAGE CONCEPT OR DETAILED STORMWATER ELEMENTS MUST BE APPROVED BY NORTHERN BEACHES CONSULTING ENGINEERS PTY LTD PRIOR TO COMMENCEMENT

A5. ANY EXCAVATION OR TRENCHING FOR SERVICES ADJACENT TO A STRUCTURE OR PROPERTY BOUNDARY MUST NOT ENCROACH ON THE 'ZONE OF INFLUENCE', REFER TO THE NCC FOR FURTHER DETAILS.

GENERAL CONSTRUCTION NOTES:

BI. CONTRACTORS TO LOCATE ALL EXISTING SERVICES PRIOR TO EXCAVATION AND NOTIFY ENGINEER OF ANY POTENTIAL CLASHES WITH THE PROPOSED STORMWATER DRAINAGE SYSTEM.

B2. ANY ELEMENTS OF THE EXISTING STORMWATER SYSTEM WHICH ARE PROPOSED TO BE RETAINED MUST BE INSPECTED AND APPROVED BY AN ENGINEER PRIOR TO CONSTRUCTION AS BOTH HAVING ADEQUATE CAPACITY TO CATER FOR THE RUNOFF DIRECTED TO IT AND BEING IN ADEQUATE CONDITION FOR USE.

B3. EXISTING STORMWATER SYSTEM ALSO TO BE INSPECTED BY A SUITABLY QUALIFIED PLUMBER PRIOR TO CONSTRUCTION AND UPGRADED AS REQUIRED IN ACCORDANCE WITH AS3500.3.

B4. CARE SHOULD BE TAKEN WHEN UNDERTAKING WORKS IN THE VICINITY OF TREES NOT TO DISTURB THE TREE ROOT SYSTEM. HAND DIGGING OF TRENCHES MAY BE REQUIRED SUBJECT TO THE PROJECT ARBORISTS REQUIREMENTS. REFER TO THE ARBORIST REPORT FOR EXCAVATION REQUIREMENTS SURROUNDING PROTECTED TREE ROOT ZONES.

B5. SWIMMING POOL SURCHARGE OVERFLOW TO BE CONNECTED VIA GRAVITY TO THE SEWER IN ACCORDANCE WITH AS3500. DETAILS AND CERTIFICATION BY OTHERS.

B6. EXTENT, ALIGNMENT, DEPTH AND CONDITION OF ANY COUNCIL STORMWATER PIPELINE WITHIN A DEVELOPMENT SITE MUST BE VERIFIED PRIOR TO CONSTRUCTION AND THE ENGINEER MUST BE NOTIFIED UPON VERIFICATION. ANY NEW CONNECTION TO A COUNCIL STORMWATER PIPELINE WILL BE SUBJECT TO COUNCIL APPROVAL AND MUST BE INSTALLED IN ACCORDANCE WITH THE LOCAL COUNCIL SPECIFICATIONS.

CI. ALL PIPES TO BE MINIMUM 100mm & UNLESS NOTED OTHERWISE.

C2. ALL PIPES TO BE UPVC SEWER GRADE TO AS 1254 UNLESS NOTED OTHERWISE.

C3. ALL PIPES TO BE LAYED AT 1 % MINIMUM GRADE UNLESS NOTED OTHERWISE.

C4. ALL CONNECTIONS INTO EXISTING PIPES MUST BE MADE IN THE DIRECTION OF FLOW

C5. ANY NEW UPVC CONNECTIONS INTO EXISTING R.C. PIPES MUST BE MADE INTO THE TOP HALF OF THE PIPE USING A FLOWCON CONNECTION FITTING U.N.O.

C6. ALL PIPES SHALL BE LAID ON A 75mm SAND BED, COMPACTED TO 100% S.M.D.D. BELOW PAVEMENTS. (NO COMPACTION REQUIRED BELOW LANDSCAPING) COVER TO SURFACE FROM TOP OF PIPE TO BE 300mm MINIMUM. BACKFILL TO BE ADEQUATELY CONSOLIDATED AROUND PIPES BY METHOD OF RAMMING AND WATERING IN. TRENCHES TO BE FILLED WITH NO-FINES GRANULAR MATERIAL AS SPECIFIED.

C7. ALL EXISTING EARTHENWARE PIPES TO BE UPGRADED TO UPVC.

C8. MINIMUM PIPE COVER TO ALL IN-GROUND PIPEWORK SHALL BE CARRIED OUT IN ACCORDANCE WITH

C9. ALL SUSPENDED PIPE FIXINGS ARE TO BE CARRIED OUT IN ACCORDANCE WITH AS2032.

CIO. ENSURE THAT ALL STORMWATER PITS AND PIPES ARE LOCATED CLEAR FROM TREE ROOT

CII. ALL PIPEWORK MUST BE INSTALLED WITHIN THE SITE BOUNDARY OF THE DEVELOPMENT SITE. ANY NEW OR EXISTING PIPEWORK EXTENDING THROUGH PRIVATE PROPERTY BEYOND THE BOUNDARY OF THE DEVELOPMENT SITE MUST BE CONTAINED SOLELY WITHIN A DRAINAGE EASEMENT. IF NO DRAINAGE EASEMENT EXISTS, A NEW DRAINAGE EASEMENT MUST BE SOUGHT AND REGISTERED PRIOR TO UTILISING OR INSTALLING PIPEWORK THROUGH NEIGHBOURING PROPERTIES. CONTACT THE ENGINEER IF A DRAINAGE EASEMENT CANNOT BE OBTAINED.

ROOF DRAINAGE:

DI. ALL DOWN PIPES TO BE 100mm & UNLESS NOTED OTHERWISE

D2. DOWN PIPE LOCATIONS ARE INDICATIVE ONLY. LOCATIONS TO BE CONFIRMED WITH ARCHITECT PRIOR TO COMMENCEMENT OF WORK.

D3. PROVIDE CLEANING EYES AT ALL DOWNPIPES.

D4. GUTTER GUARDS MUST BE INSTALLED ON ALL GUTTERS UNLESS NOTED OTHERWISE.

D5. ALL EAVES GUTTER AND VALLEY GUTTER SYSTEMS MUST BE INSTALLED IN ACCORDANCE WITH

D6. ALL BOX GUTTER SYSTEMS MUST BE INSTALLED STRICTLY IN ACCORDANCE WITH THE DETAILS

WATERPROOFED AND HAVE DRAINAGE CELL INSTALLED IN ACCORDANCE WITH THE MANUFACTURERS

SHOWN ON THE APPROVED STORMWATER MANAGEMENT PLAN. IF NO DETAILS ARE SHOWN, THE BOX GUTTER SYSTEM MUST BE INSTALLED IN ACCORDANCE WITH AS3500.3. IF ANY CHANGE TO THE BOX GUTTER SYSTEM CONFIGURATION IS PROPOSED, THE ENGINEER MUST BE NOTIFIED FOR A RE-DESIGN. IF THE INSTALLED BOX GUTTER DOES NOT STRICTLY COMPLY WITH THE DESIGN DETAILED ON THE STORMWATER MANAGEMENT PLAN, CERTIFICATION OF THE HYDRAULIC SYSTEM MAY BE REFUSED. D7. ALL GREEN ROOFS, PEBBLED ROOFS AND PLANTERS WITH A CONCRETE BASE MUST BE

SPECIFICATION.

EI. ALL STORMWATER PITS MUST BE INSTALLED IN ACCORDANCE WITH AS3500.3. E2. ALL CONCRETE PITS TO BE CAST INSITU OR, IF PRECAST, APPROVED BY ENGINEER. CAST INSITU

PITS TO HAVE 150mm THICK CONCRETE WALLS AND BASE. WALLS TO BE REINFORCED WITH 1 NI2 TOP TIE UNLESS NOTED OTHERWISE. CAST INSITU PITS GREATER THAN 900 DEEP TO BE MINIMUM 900x600 AND TO HAVE 150mm THICK CONCRETE WALLS AND BASE. WALLS TO BE REINFORCED WITH NI2 AT 300 EACH WAY UNLESS NOTED OTHERWISE

E3. MINIMUM INTERNAL DIMENSIONS FOR STORMWATER AND INLET PITS TO BE IN ACCORDANCE WITH

E4. ALL PITS GREATER THAN 1200mm DEEP SHALL HAVE STEP IRONS INSTALLED, STEP IRON INSTALLATION MUST BE IN ACCORDANCE WITH THE RELEVANT AUSTRALIAN STANDARDS.



Consulting Engineers

STRUCTURAL - CIVIL - STORMWATER - REMEDIAL

E5. THE BOUNDARY OR SILT ARRESTOR PIT MUST INCORPORATE A SUMP OF MINIMUM 200mm DEPTH BELOW THE INVERT OF THE OUTLET PIPE AND A MAXI-MESH SCREEN AS PER LOCAL COUNCIL AND THE AUSTRALIAN STANDARD REQUIREMENTS. HOWEVER, UNLESS SPECIFICALLY REQUIRED BY COUNCILS POLICY OR IF THE SITE CONSISTS OF A CLAY OR ROCK SUBGRADE, ALL OTHER DRAINAGE PITS WILL

E6. ALL STORMWATER PITS TO BE LOCATED AT LOW POINTS TO PREVENT PONDED WATER. ET. FOR STORMWATER PITS LOCATED BELOW THE WATER TABLE, CUT INTO ROCK OR IN POORLY DRAINED SOILS, THE PIT SUMP MAY BE FILLED WITH MORTAR AND SCREEDED TOWARDS THE OUTLET AT MINIMUM 1% FALL, SUBJECT TO THE ENGINEERS APPROVAL. SUBSOIL DRAINAGE:

FI. ALL SUBSOIL DRAINAGE TO BE INSTALLED AS REQUIRED IN ACCORDANCE WITH AS3500.3 (SPECIFICALLY SECTION 6, 7 AND APPENDIX M) AND THE NCC.

F2. INSTALLATION OF SUBSOIL DRAINAGE LINES IS GENERALLY REQUIRED WHERE SUBSURFACE WATER MOVEMENT COULD DAMAGE BUILDINGS OR CAUSE LOSS OF AMENITY THROUGH THE BUILD-UP OF EXCESSIVE MOISTURE OR LATERAL WATER PRESSURE. THIS INCLUDES ALONG WALLS THAT IMPEDE THE NATURAL FLOW OF GROUNDWATER, ON THE UPHILL SIDE OF CUT AND FILL SITES, ADJACENT TO DEEP FOOTINGS, BEHIND RETAINING WALLS AND ADJACENT TO BASEMENT WALLS. SUBSOIL DRAINAGE IS GENERALLY ALSO REQUIRED IN SHALLOW LANDSCAPED AREAS OVER ROCK OR POORLY DRAINED SOILS TO PREVENT OVERLY SATURATED LANDSCAPED AREAS.

F3. THE INSTALLATION OF SUBSOIL DRAINAGE MAY REQUIRE TRENCHING THROUGH ROCK. F4. ALL SUBSOIL LINES ARE TO BE 100mm UPVC SLOTTED PIPE (UNSOCKED), LAID AT (MIN.) 0.5% FALL

F5. THE SUBSOIL LINE IS TO BE SURROUNDED BY SELECT FILTER MATERIAL, GENERALLY 10-20mm

F6. THE TRENCH SHALL BE SIZED TO PROVIDE A MINIMUM 50mm BEDDING AND 100mm COVER ALL

AROUND THE SUBSOIL LINE, GENERALLY MINIMUM 300mm WIDE X 300mm DEEP. THE TRENCH IS TO BE WRAPPED ALL-ROUND IN NON-WOVEN, GEOTEXTILE FABRIC OF STRENGTH CLASS A, WITH SUFFICIENT OVERLAP (LESSER OF TRENCH WIDTH OR 500mm)

F7. WHERE THE IN-SITU SOILS HAVE A GRAIN SIZE SMALLER THAN THE GEOTEXTILE FABRIC, COURSE WASHED-SAND SHOULD BE USED AS A FILTER TO PREVENT BLOCKAGE OF THE GEOFABRIC. F8. THE BACKFILL LAYER OVER THE TRENCH SHALL BE NO-FINES COURSE WASHED-SAND. WHERE LANDSCAPED AREAS ARE PROPOSED OVER THE TRENCH, THE TOP 300mm OF BACKFILL MAY BE MIXED

F9. ALL SUBSOIL LINES ARE TO DISCHARGE INTO A GRATED PIT, AT A LEVEL MINIMUM 50mm ABOVE THE PIT OUTLET UNO. THE PROJECT BUILDER IS TO IMPLEMENT APPROPRIATE MEASURES TO PREVENT SUBSOIL LINE BLOCKAGE OR INFESTATION OF VERMIN.

FIO. THE HIGH-END OF THE SUBSOIL LINE IS TO BE TURNED UP AT 45° AND TERMINATE AT GROUND LEVEL WITH AN INSPECTION CAP TO ENABLE FUTURE FLUSH OUT AND MAINTENANCE.

FII. 100mm \$\phi\$ x 3000 LONG TAIL OUT SUBSOIL LINE TO BE PROVIDED ON THE UPSTREAM SIDE OF ALL LARGE PITS OR IN AREAS WITH HIGH SEEPAGE FLOWS. SUBSOIL LINE TO BE COVERED WITH GEOTEXTILE FILTER SOCK FOR THE FULL LENGTH AND END COVERED. BACKFILL MUST BE IN NO-FINES COARSE WASHED-SAND.

CHARGED SYSTEM:

WITH UP TO 20% ORGANIC MATTER.

GI. ALL PIPEWORK IN A CHARGED SYSTEM TO BE 100mm ϕ UPVC PRESSURE OR SEWER GRADE PIPES WITH ALL JOINTS PRESSURE SEALED TO A MINIMUM OF 500mm (UNLESS NOTED OTHERWISE) ABOVE THE INLET OF THE DISCHARGE POINT. ALL JOINTS TO BE SOLVENT WELDED IN ACCORDANCE WITH THE

G2. ALL CHARGED SYSTEMS MUST HAVE A BLEED OUT LINE AT THE LOW POINT IN THE CHARGED SYSTEM WHICH MUST BE CONNECTED TO A FLUSH OUT PIT VIA GRAVITY. THE BLEED LINE MUST BE MAINTAINED AND REGULARLY FLUSHED OUT.

ON-SITE DETENTION NOTES:

HI. ORIFICE PLATE MUST BE INSTALLED PRIOR TO INSTALLATION OF THE ROOF DRAINAGE SYSTEM AND CONNECTION OF THE SITE STORMWATER SYSTEM TO THE ON-SITE DETENTION TANK.

H2. THE HEIGHT DIFFERENCE (H*) BETWEEN THE ORIFICE CENTRELINE AND THE TOP WATER LEVEL OF THE ON-SITE DETENTION TANK MUST BE CONSTRUCTED IN ACCORDANCE WITH THE STORMWATER MANAGEMENT PLAN. IF H* CHANGES DUE TO SITE CONDITIONS, THE ENGINEER MUST BE NOTIFIED FOR AN ORIFICE PLATE SIZE ADJUSTMENT.

H3. ANY PIPE FITTINGS FOR BELOW GROUND ON-SITE DETENTION TANKS MUST BE INSTALLED IN ACCORDANCE WITH THE MANUFACTURERS SPECIFICATIONS.

H4. ACCESS HATCHES MUST BE INSTALLED AT BOTH ENDS OF THE ON-SITE DETENTION TANK. IF THE DEPTH OF THE TANK IS GREATER THAN 1200mm, STEPS IRONS MUST BE INSTALLED IN ACCORDANCE WITH THE RELEVANT AUSTRALIAN STANDARDS.

H5. ABOVE GROUND ON-SITE DETENTION BASINS MUST NOT EXCEED A PONDING DEPTH OF 300mm, UNLESS NOTED OTHERWISE. THE BUILDER MUST ENSURE THAT THE REQUIRED DETENTION VOLUME IS ACHIEVED DURING CONSTRUCTION. A WORK-AS-EXECUTED PLAN DETAILING THE FINISHED LEVELS AND VOLUME OF THE ON-SITE DETENTION BASIN MUST BE CARRIED OUT AT THE COMPLETION OF WORKS BY A REGISTERED SURVEYOR AND APPROVED BY THE ENGINEER PRIOR TO FINAL CERTIFICATION. SURFACE DRAINAGE:

JI. WHEN LAND FALLS TOWARDS A BUILDING, INCLUDING LAND UPSLOPE OF THE PROPERTY BOUNDARY, GROUND SURFACE LEVELS ADJACENT TO THE BUILDING ARE TO BE REGRADED SUCH THAT THE FIRST METRE HAS MINIMUM 50mm FALL AWAY FROM THE BUILDING, GENERALLY IN ACCORDANCE WITH THE

J2. ANY NEW DEVELOPMENT WORKS MUST NOT CREATE ANY TRAPPED SURFACE AREAS. IN SUCH CASES WHERE TRAPPED AREAS EXIST, SWALE DRAINS OR GRATED PITS WITH PIPED OUTLETS OF ADEQUATE CAPACITY MAY BE REQUIRED TO ROUTE RUNOFF AROUND THE BUILDING TO AN APPROVED DISCHARGE POINT. IF THE TRAPPED AREA IS BELOW THE NATURAL SURFACE LEVEL, A PUMP OUT SYSTEM MAY BE REQUIRED. IN EITHER CASE, THE PROJECT ENGINEER MUST BE CONTACTED FOR DESIGN DETAILS (AS REQUIRED) PRIOR TO CONSTRUCTION.

J3. BUILDER TO PROVIDE A MINIMUM 100mm WIDE x 30mm HIGH OR 50mm DIA OVERFLOW FOR EVERY 6m2 OF EXPOSED AREA THAT IS TRAPPED OR SURROUNDED BY HOBS/BALUSTRADES/WALLS/ETC. THE FULL OVERFLOW DEPTH MUST BE LOCATED BELOW ANY ADJACENT INTERNAL FLOOR LEVELS OR OPENINGS TO PROTECT AGAINST WATER INGRESS DUE TO BLOCKAGE OF THE PRIMARY OUTLET(S)

RAINWATER RE-USE TANKS:

KI: CONSIDERING THE ROOF CATCHMENT AREA, LOCATION OF PROPERTY, INTENDED USE OF RAINWATER AND GARDEN SIZE WE RECOMMEND PROVIDING A RAINWATER TANK FOR USE AS PER BASIX REQUIREMENTS, SYDNEY WATER AND NSW HEALTH REQUIREMENTS FOR NON DRINKING USE ONLY AS FOLLOWS:

a) TO WATER GARDEN AREAS b) WASHING CARS c) CONNECT TO W.C.

d) CONNECT TO WASHING MACHINE. e) USED IN HOT WATER SYSTEMS.

f) FILLING SWIMMING POOLS, SPAS AND ORNAMENTAL PONDS.

K2: THE TANKS PROVIDED WILL REDUCE PRESSURE ON COUNCIL'S STORMWATER INFRASTRUCTURE. K3: REFERENCES: COOMBES P.J. & KUCZERA G. (2001), "RAINWATER TANK DESIGN FOR WATER SUPPLY & STORMWATER MANAGEMENT." STORMWATER INDUSTRY ASSOCIATION REGIONAL CONFERENCE. PATRICK DUPONT & STEVE SHACKLE, "RAINWATER" AUSTRALIAN GOVERNMENT (2004), "GUIDANCE ON USE OF RAINWATER TANKS".

K4: ALL CONNECTIONS TO PLUMBING AND RAINWATER TANKS TO BE IN ACCORDANCE WITH SYDNEY

WATERS' GUIDE "INSTALLING A RAINWATER TANK" AVAILABLE AT www.sydneywater.com.au K5: PROVIDE A DUAL SUPPLY SYSTEM AND BACKFLOW PREVENTION SYSTEM IN ACCORDANCE WITH 'BASIX-DESIGN GUIDE FOR SINGLE DWELLINGS' BY NSW DEPARTMENT OF INFRASTRUCTURE, PLANING AND NATURAL RESOURCES.

K6: IF NOT SPECIFIED ON PLANS, THE FIRST FLUSH SYSTEM IS TO HAVE A MINIMUM SIZE OF 20L PER 100m2 OF ROOF CATCHMENT AREA PRIOR TO ENTERING THE RAINWATER TANK, INDIVIDUAL SITE ANALYSIS IS REQUIRED IN HEAVILY POLLUTED AREAS TO DETERMINE IF LARGER VOLUMES OF FIRST FLUSH RAINWATER ARE TO BE DIVERTED. IF IN DOUBT, CHECK WITH LOCAL HEALTH AUTHORITIES. K7: SCREENED DOWNPIPE RAINWATER HEAD OR OTHER SUITABLE LEAF AND DEBRIS DEVICE TO BE INSTALLED ON EACH DOWNPIPE. SCREEN MESH TO BE 4-6mm AND DESIGNED TO BE SELF-CLEANING. K8: FIRST FLUSH DEVICES, OR APPROVED ALTERNATIVE, TO BE INSTALLED WITH AN AUTOMATED DIVERSION AND DRAINAGE SYSTEM, THAT IS, NO MANUAL DIVERSION AND DRAINAGE VALVES. REFER

TYPICAL FLUSH OUT PIT FOR DETAILS. K9: BEFORE PURCHASING MATERIALS OR PAINT TO BE USED ON ROOF CATCHMENT AREAS, THE MANUFACTURER'S RECOMMENDATIONS ON LABELS AND BROCHURES FOR RAINWATER TANK SUITABILITY TO BE READ AND ADHERED TO.

KIO: PRE-STORAGE PITS FOR UNDERGROUND RAINWATER STORAGE TANKS AND FLUSH OUT PITS MAY ASSIST IN LIMITING SILT, AND PREVENT VERMIN, INSECTS (INCLUDING MOSQUITOES) AND DEBRIS FROM ENTERING THE RAINWATER STORAGE AREA.

KII: BUILDER/PLUMBER TO ENSURE THE INSTALLATION OF THE RAINWATER TANK SYSTEM IS IN ACCORDANCE WITH THE RELEVANT AUSTRALIAN STANDARDS AND THE RAINWATER TANK DESIGN AND INSTALLATION HANDBOOK - HB 230-2008. IF IN DOUBT CONTACT ENGINEER.

KI2: RAINWATER TANK TO BE WATER PROOFED IN ACCORDANCE WITH HB 230-200B

DIAL BEFORE YOU DIG NOTE:

NO INVESTIGATION OF UNDERGROUND SERVICES HAS BEEN MADE. ALL RELEVANT AUTHORITIES SHOULD BE NOTIFIED PRIOR TO ANY EXCAVATION ON OR NEAR THE SITE DEVELOPERS \$ EXCAVATORS MAY BE HELD FINANCIALLY RESPONSIBLE BY THE ASSET OWNER SHOULD THEY DAMAGE UNDERGROUND NETWORKS.

CARELESS DIGGING CAN:

- CAUSE DEATH OR SERIOUS INJURY TO WORKERS AND THE

- INCONVENIENCE USERS OF ELECTRICITY, GAS, WATER AND COMMUNICATIONS

- LEAD TO CRIMINAL PROSECUTION AND DAMAGES CLAIMS - CAUSE EXPENSIVE FINANCIAL LOSSES TO BUSINESS

- CUT OFF EMERGENCY SERVICES - DELAY PROJECT COMPLETION TIMES WHILE THE DAMAGE IS REPAIRED



MINIMISE YOUR RISK AND DIAL BEFORE YOU DIG. - TEL. 1100

NORTHERN BEACHES COUNCIL - MANLY (ZONE 1) ON SITE DETENTION SYSTEM SUMMARY NOTES

TOTAL SITE AREA	726.6 m ²	
DESIGN METHOD USED	DRAINS (REFER TO D	ISK)
PRE DEVELOPMENT IMPERVIOUS AREA	244.1 m ² (33.5% IMPERV	10US)
POST DEVELOPMENT IMPERVIOUS AREA	383 m 2 (53.0% IMPERV	
OSD IS REQUIRED (IMPERVIOUS AREA > 35%)		
NOTE: SITE IS LOCATED ON THE CREST OF A HILL.		
PROVIDE ONSITE DETENTION FOR DISCHARGE TO FRONT	,	
BYPASS TO REAR	237 m ²	
PRE DEVELOPMENT SITE DISCHARGE		
5 YR	20 l/s	
100 YR	39 1/s	
POST DEVELOPMENT SITE DISCHARGE		
5 YR	11 1/s (4 1/s FROM)	OSD)
100 YR	20 1/s (6 1/s FROM	OSD)
PORTION OF SITE THROUGH OSD	67.4 %	
ORIFICE SIZE	42 mm ϕ	
TYPE OF CONTROL	BELOW GROUND TANK	
MAXIMUM CONCENTRATED DISCHARGE TO KERB	20 1/s	
DIMENSION OF OSD	3.8m x 1.5m x 2.1 m DEPTH	
AREA OF OSD	$5.7 \text{ m}^2 \text{ x } 2.1 \text{ m DEPTH}$	
VOLUME OF OSD	11.97 m ³	
EFFECTIVE OSD	12.97 m ³ PROVIDED (12.6 n	
BASIX RWT REQUIRED	1.0 m³ (100% OFFSET PE	RMITTED

DRAWING SCHEDULE:

DOO - SEDIMENT AND EROSION CONTROL PLAN DOI - STORMWATER DRAINAGE GENERAL NOTES

DO2 - STORMWATER MANAGEMENT DRAINAGE PLAN - SHEET DO3 - STORMWATER MANAGEMENT DRAINAGE PLAN - SHEET 2 DO4 - STORMWATER MANAGEMENT DRAINAGE PLAN - SHEET 3

DO5 - STORMWATER MANAGEMENT DRAINAGE PLAN - SHEET 4 DO6 - SECTIONS & DETAILS - SHEET

ISSUED FOR DA SUBMISSION ONLY NOT FOR CONSTRUCTION

IF IN DOUBT ACK

IF IN D	OUDI ASK	
ite:	Design:	Drawn:
UN 2021	L.G.	D.K.
		<u> </u>

08/07/2021 ISSUED FOR DA SUBMISSION ONLY - NOT FOR CONSTRUCTION Description: Issue:

DOCUMENT CERTIFICATION Rick G Wray .. BE(Civil), CPEna, MIEAust., NER., RPEQ: 08293. (Director NB Consulting Engineers) The copyright of this drawing remains with Northern Beaches

Consulting Engineers Pty Ltd. Trading as NB Consulting Engineer

Consulting Engineers | Architect: STRUCTURAL - CIVIL - STORMWATER - REMEDIAL A.C.N. 076 121 616 A.B.N. 24 076 121 616 **Sydney:** Ph: (02) 9984 7000

Suite 207, 30 Fisher Road Dee Why N.S.W. 2099 **Gold Coast:** Ph: (07) 5631 4744 30 Griffith Street Coolangatta QLD 4225 E: nb@nbconsulting.com.au W: www.nbconsulting.com.au


DU PLESSIS \$ DU PLESSIS ARCHITECTS


JOHN & ROSALIN QUATTROVILLE

Project: ADDITIONS AND ALTERATIONS 80 PEACOCK STREET, SEAFORTH

STORMWATER GENERAL NOTES

U)

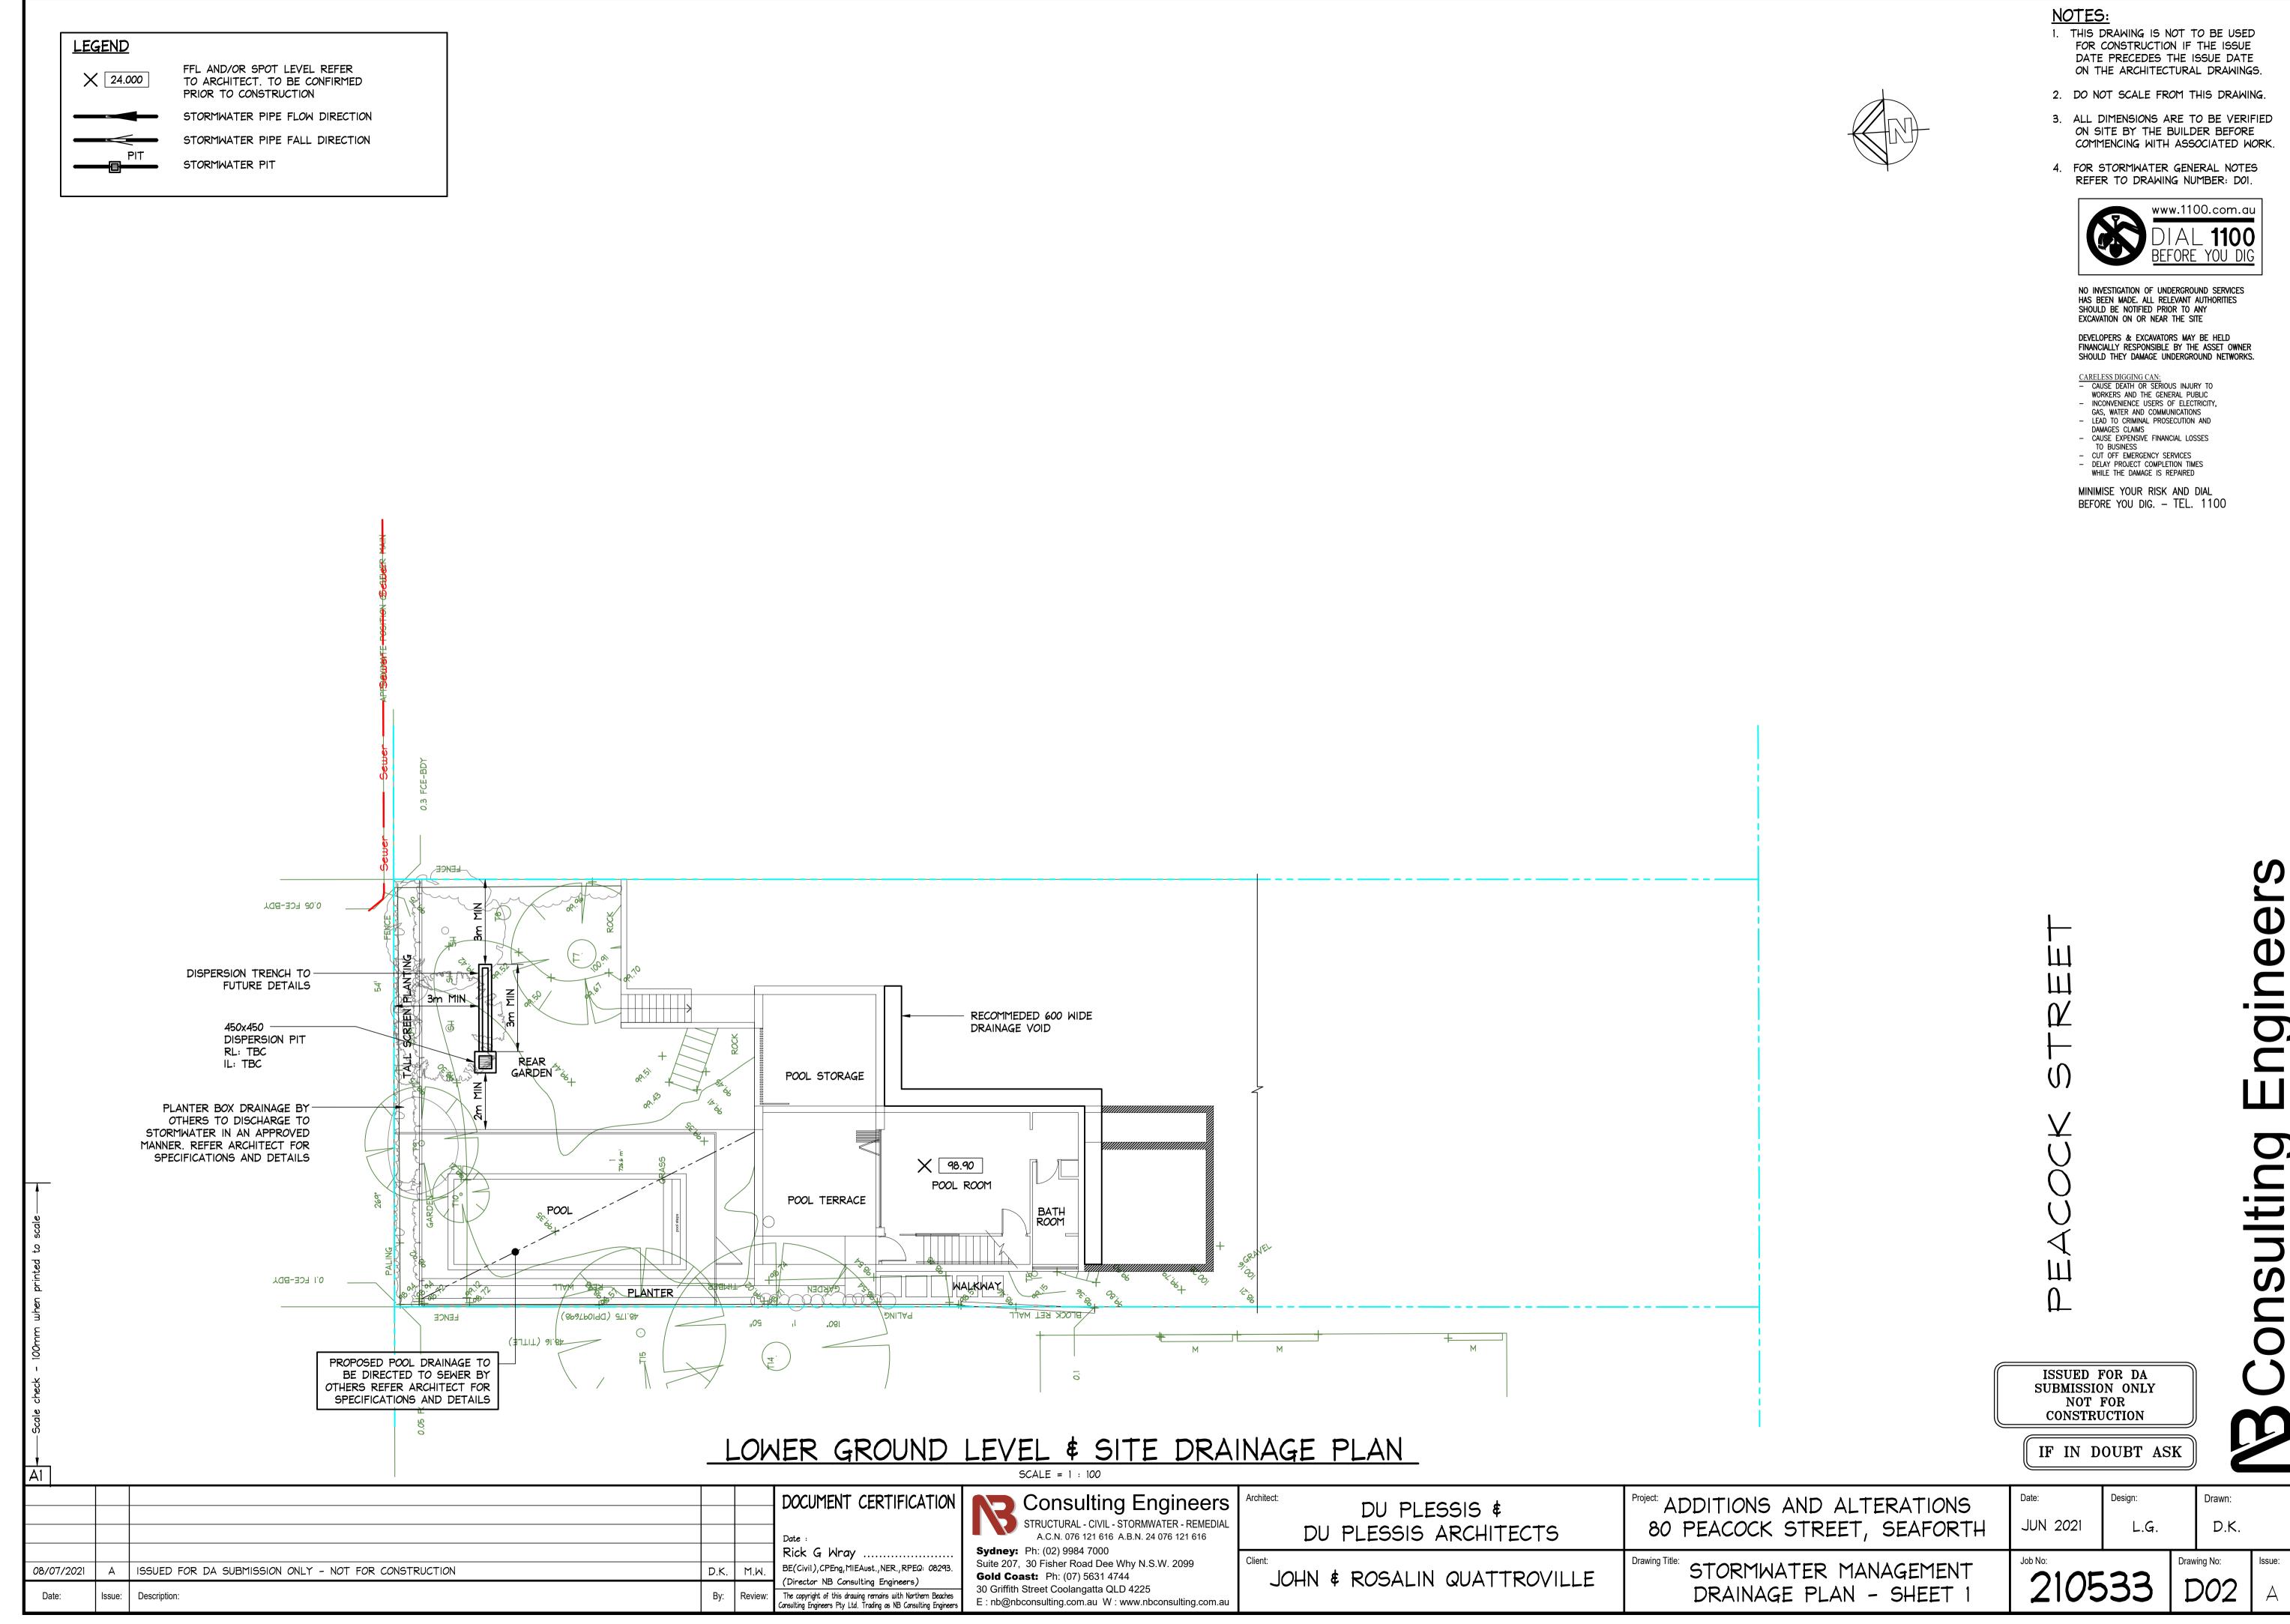

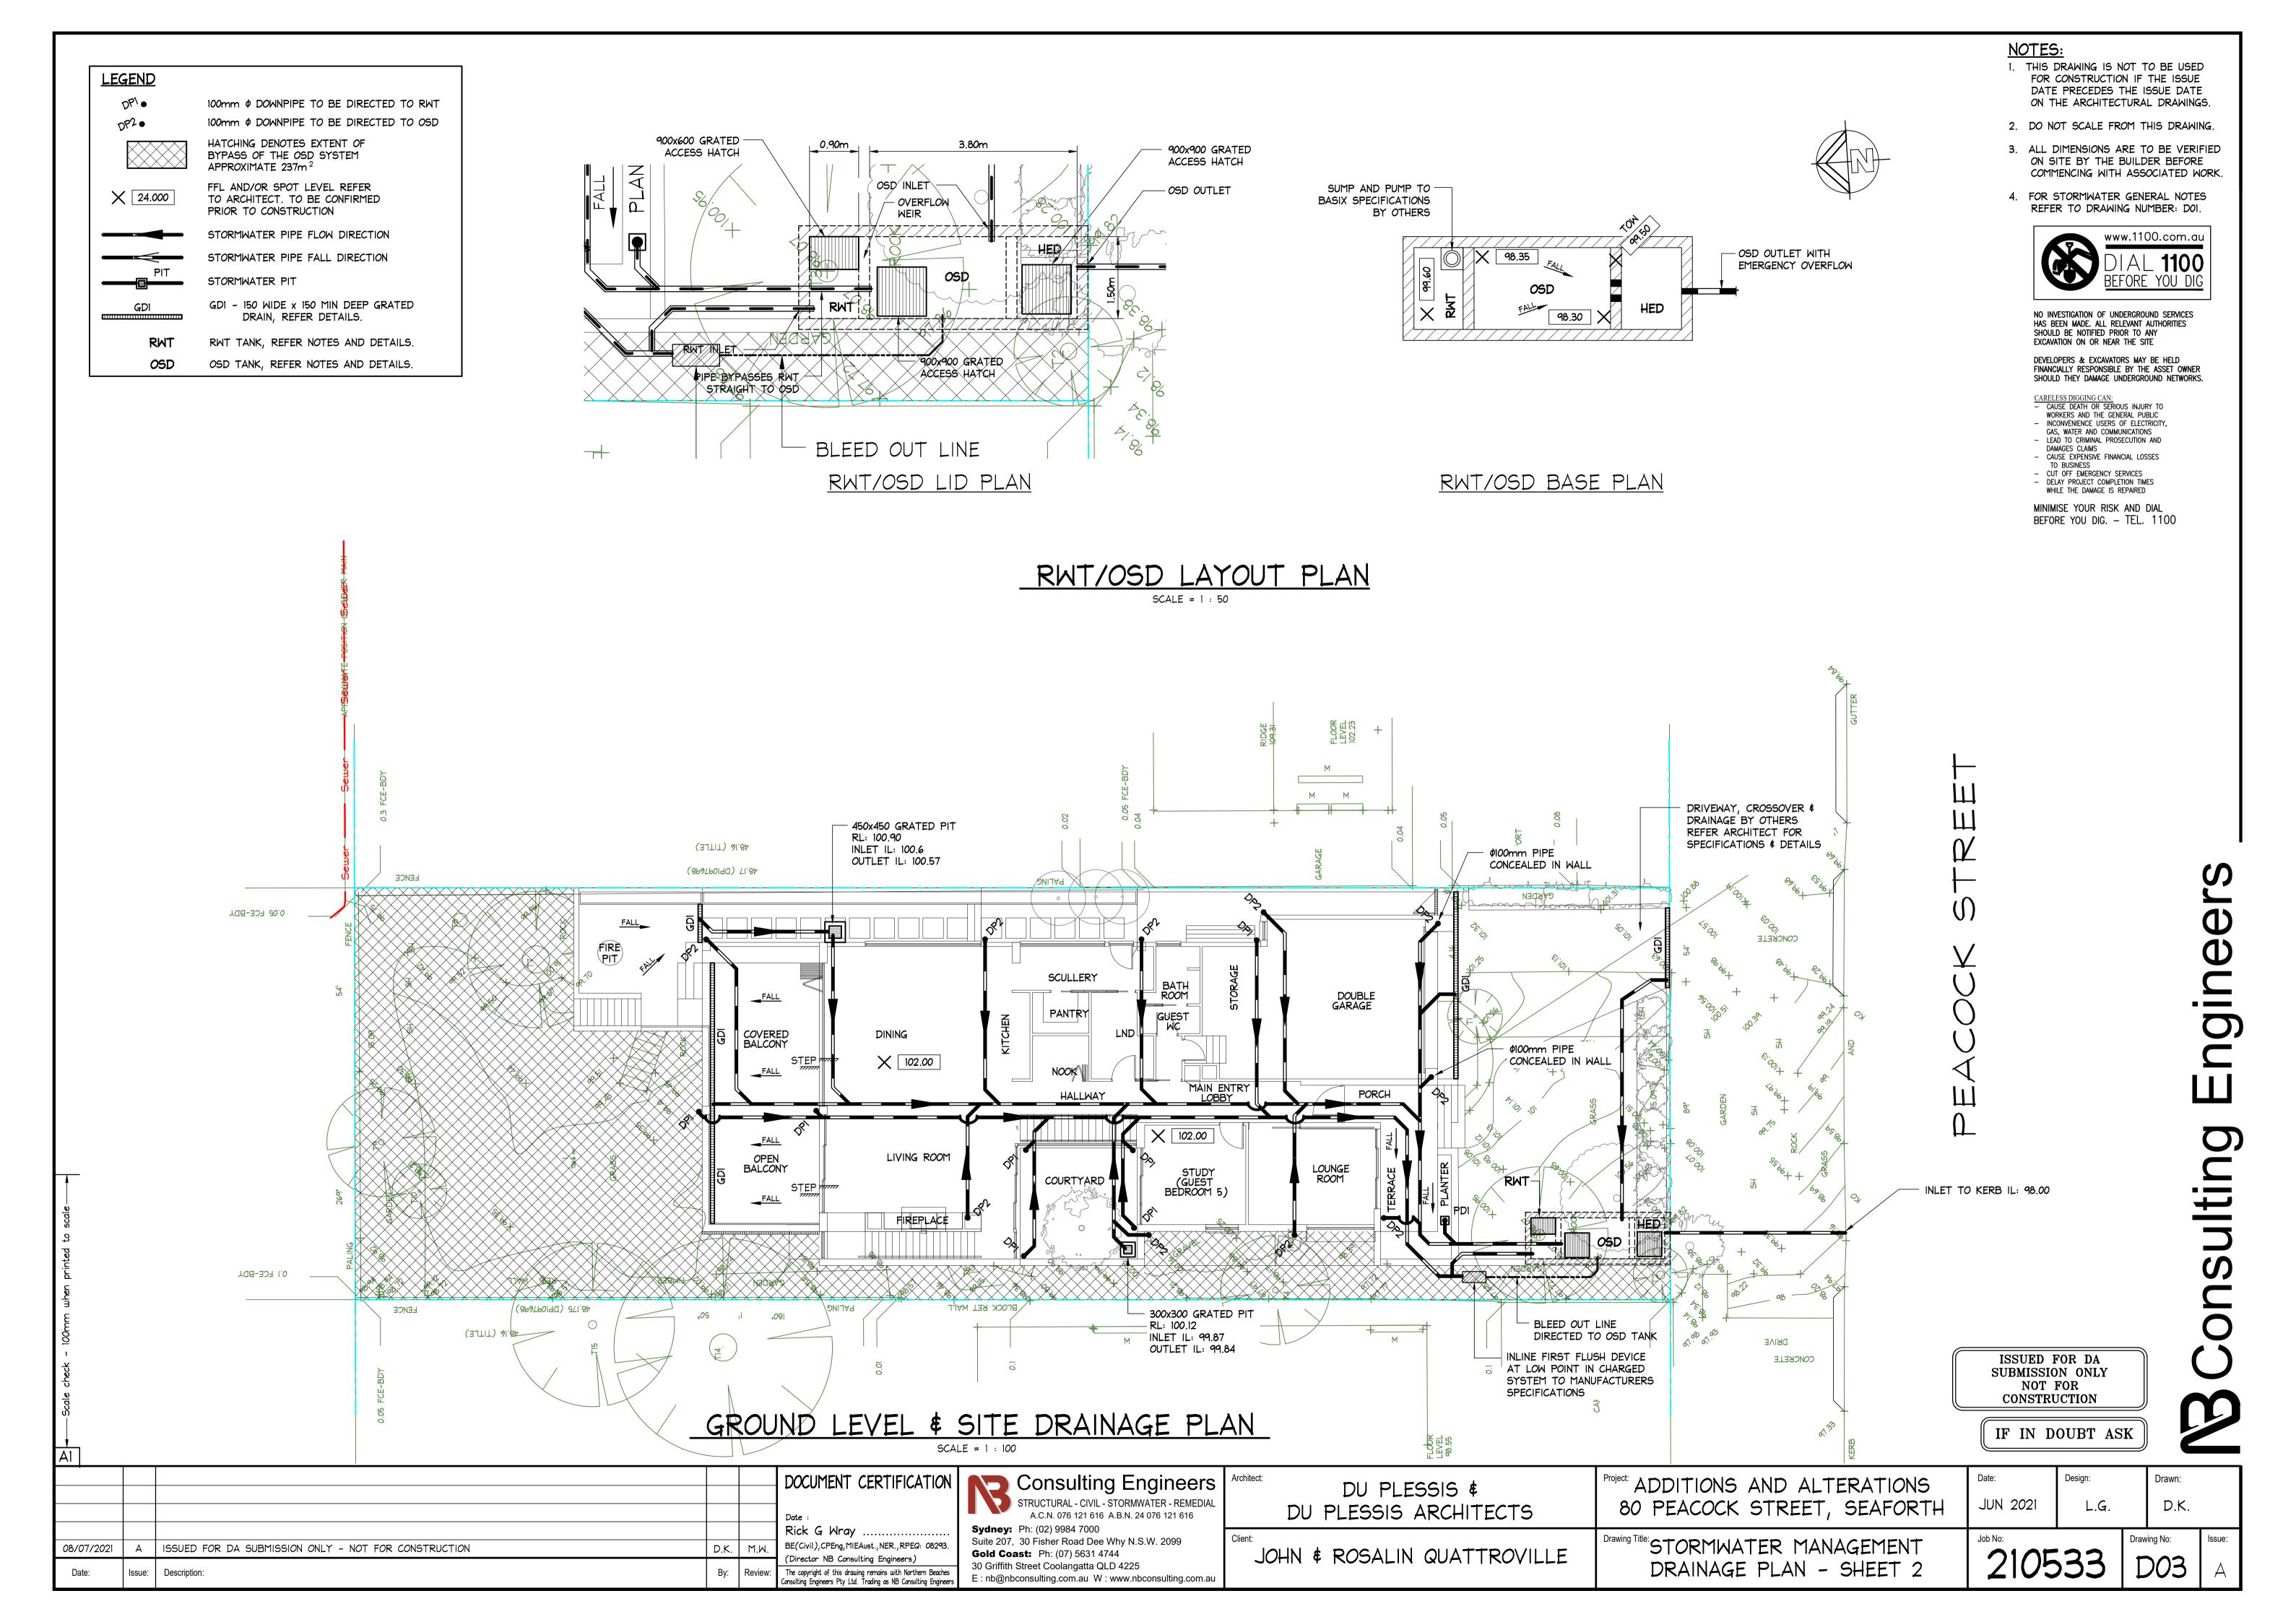



NOTES:

- 1. THIS DRAWING IS NOT TO BE USED FOR CONSTRUCTION IF THE ISSUE DATE PRECEDES THE ISSUE DATE ON THE ARCHITECTURAL DRAWINGS.
- 2. DO NOT SCALE FROM THIS DRAWING.
- 3. ALL DIMENSIONS ARE TO BE VERIFIED ON SITE BY THE BUILDER BEFORE
- 4. FOR STORMWATER GENERAL NOTES REFER TO DRAWING NUMBER: DOI.



COMMENCING WITH ASSOCIATED WORK

NO INVESTIGATION OF UNDERGROUND SERVICES HAS BEEN MADE. ALL RELEVANT AUTHORITIES SHOULD BE NOTIFIED PRIOR TO ANY EXCAVATION ON OR NEAR THE SITE


DEVELOPERS & EXCAVATORS MAY BE HELD FINANCIALLY RESPONSIBLE BY THE ASSET OWNER SHOULD THEY DAMAGE UNDERGROUND NETWORKS.

CARELESS DIGGING CAN:

- CAUSE DEATH OR SERIOUS INJURY TO

- WORKERS AND THE GENERAL PUBLIC INCONVENIENCE USERS OF ELECTRICITY.
- GAS. WATER AND COMMUNICATIONS
- LEAD TO CRIMINAL PROSECUTION AND DAMAGES CLAIMS - CAUSE EXPENSIVE FINANCIAL LOSSES
- CUT OFF EMERGENCY SERVICES DELAY PROJECT COMPLETION TIMES WHILE THE DAMAGE IS REPAIRED

MINIMISE YOUR RISK AND DIAL BEFORE YOU DIG. – TEL. 1100

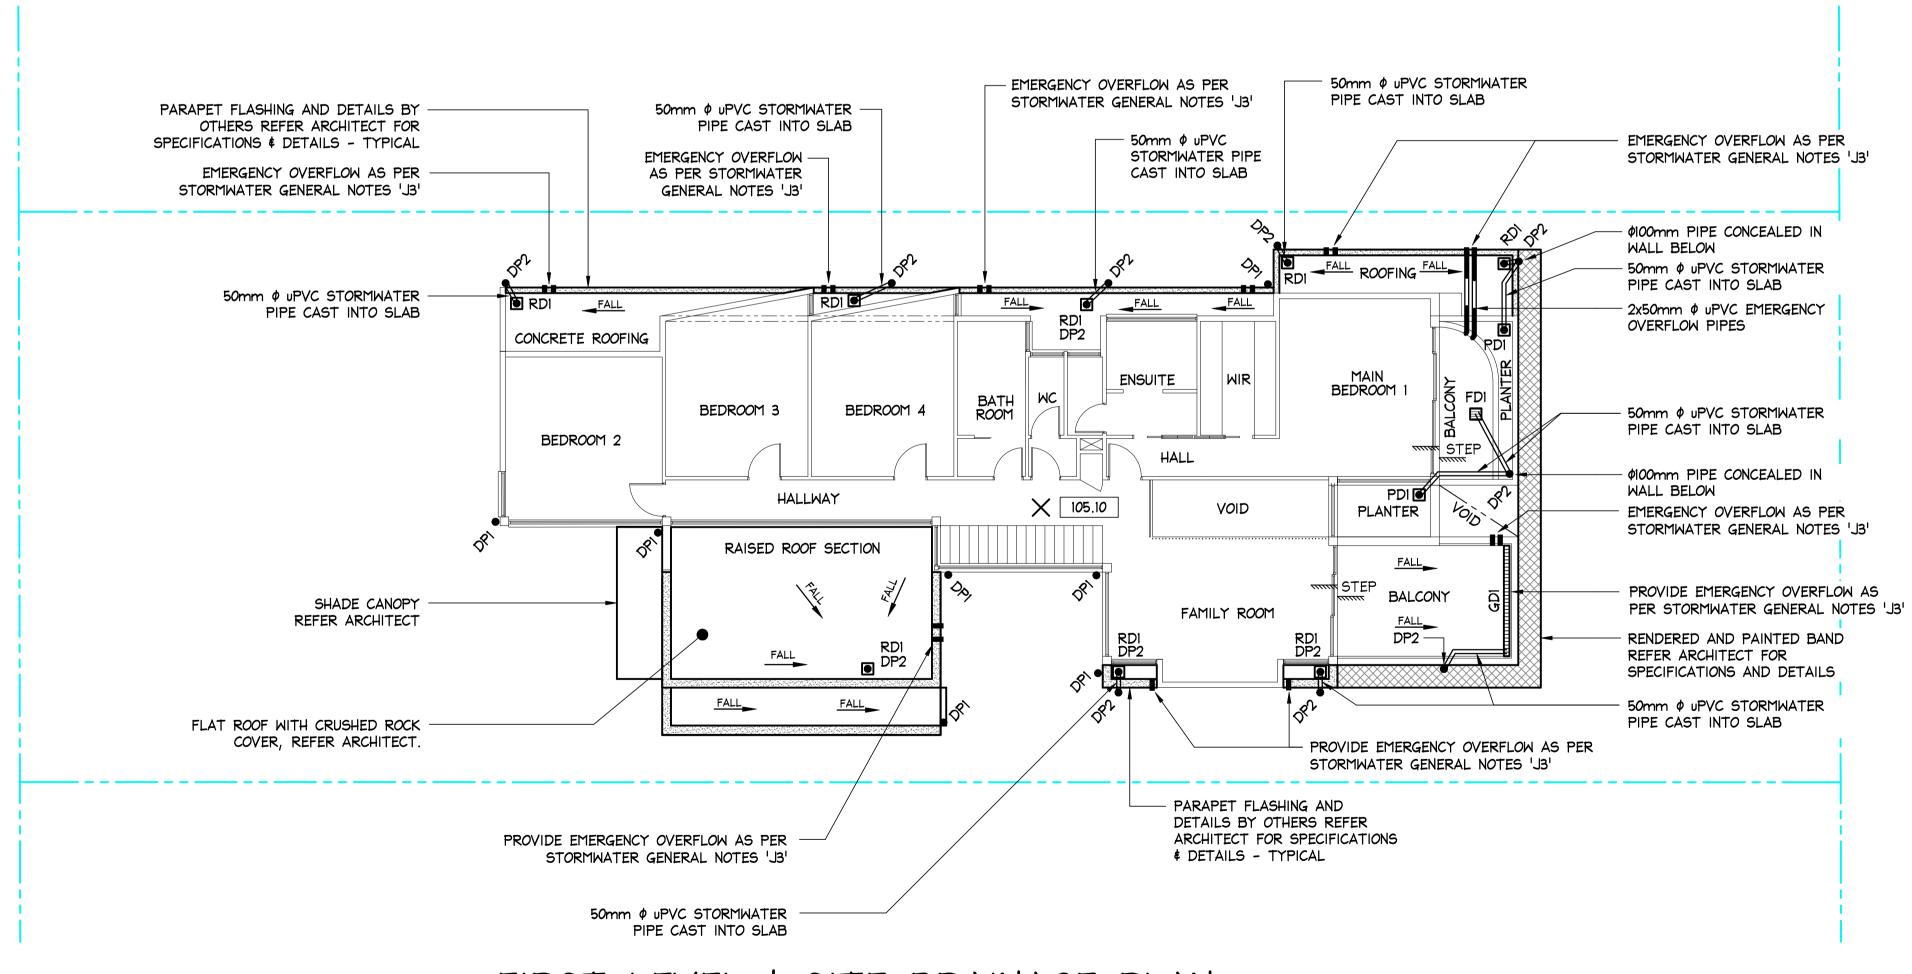

FIRST LEVEL & SITE DRAINAGE PLAN

SCALE = 1 : 100

• •					
					DOCUMENT CERTIFICATION
					Date :
					Rick G Wray
8/07/2021	А	ISSUED FOR DA SUBMISSION ONLY - NOT FOR CONSTRUCTION	D.K.	M.W.	BE(Civil),CPEng,MIEAust.,NER.,RPEQ: 08293. (Director NB Consulting Engineers)
Date:	Issue:	Description:	Ву:	Review:	The copyright of this drawing remains with Northern Beaches Consulting Engineers Pty Ltd. Trading as NB Consulting Engineers

Sydney: Ph: (02) 9984 7000

E: nb@nbconsulting.com.au W: www.nbconsulting.com.au

30 Griffith Street Coolangatta QLD 4225

JOHN & ROSALIN QUATTROVILLE

Orawing No: 210533 D04

ISSUED FOR DA SUBMISSION ONLY

NOT FOR

CONSTRUCTION IF IN DOUBT ASK Consulting Engineers | Architect: Project: ADDITIONS AND ALTERATIONS DU PLESSIS \$ STRUCTURAL - CIVIL - STORMWATER - REMEDIAL JUN 2021 80 PEACOCK STREET, SEAFORTH L.G. D.K. DU PLESSIS ARCHITECTS A.C.N. 076 121 616 A.B.N. 24 076 121 616 Drawing Title: STORMWATER MANAGEMENT Suite 207, 30 Fisher Road Dee Why N.S.W. 2099 **Gold Coast:** Ph: (07) 5631 4744

DRAINAGE PLAN - SHEET 3

DENOTES PIPE OVER DENOTES PIPE UNDER (U)

DP1 • 100mm & DOWNPIPE TO BE DIRECTED TO RWT **BG**1 BOX GUTTER, REFER NOTES \$ DETAILS. RAINWATER HEAD REFER DETAILS & III 100mm \$\phi\$ DOWNPIPE WITH A SPREADER PIPE



NOTES:

- 1. THIS DRAWING IS NOT TO BE USED FOR CONSTRUCTION IF THE ISSUE DATE PRECEDES THE ISSUE DATE ON THE ARCHITECTURAL DRAWINGS.
- 2. DO NOT SCALE FROM THIS DRAWING.
- 3. ALL DIMENSIONS ARE TO BE VERIFIED ON SITE BY THE BUILDER BEFORE
- 4. FOR STORMWATER GENERAL NOTES REFER TO DRAWING NUMBER: DOI.

COMMENCING WITH ASSOCIATED WORK.




NO INVESTIGATION OF UNDERGROUND SERVICES HAS BEEN MADE. ALL RELEVANT AUTHORITIES SHOULD BE NOTIFIED PRIOR TO ANY EXCAVATION ON OR NEAR THE SITE

DEVELOPERS & EXCAVATORS MAY BE HELD FINANCIALLY RESPONSIBLE BY THE ASSET OWNER SHOULD THEY DAMAGE UNDERGROUND NETWORKS.

- CARELESS DIGGING CAN:

 CAUSE DEATH OR SERIOUS INJURY TO WORKERS AND THE GENERAL PUBLIC INCONVENIENCE USERS OF ELECTRICITY,
- GAS, WATER AND COMMUNICATIONS LEAD TO CRIMINAL PROSECUTION AND
- DAMAGES CLAIMS CAUSE EXPENSIVE FINANCIAL LOSSES
- CUT OFF EMERGENCY SERVICES
- DELAY PROJECT COMPLETION TIMES WHILE THE DAMAGE IS REPAIRED

MINIMISE YOUR RISK AND DIAL BEFORE YOU DIG. — TEL. 1100

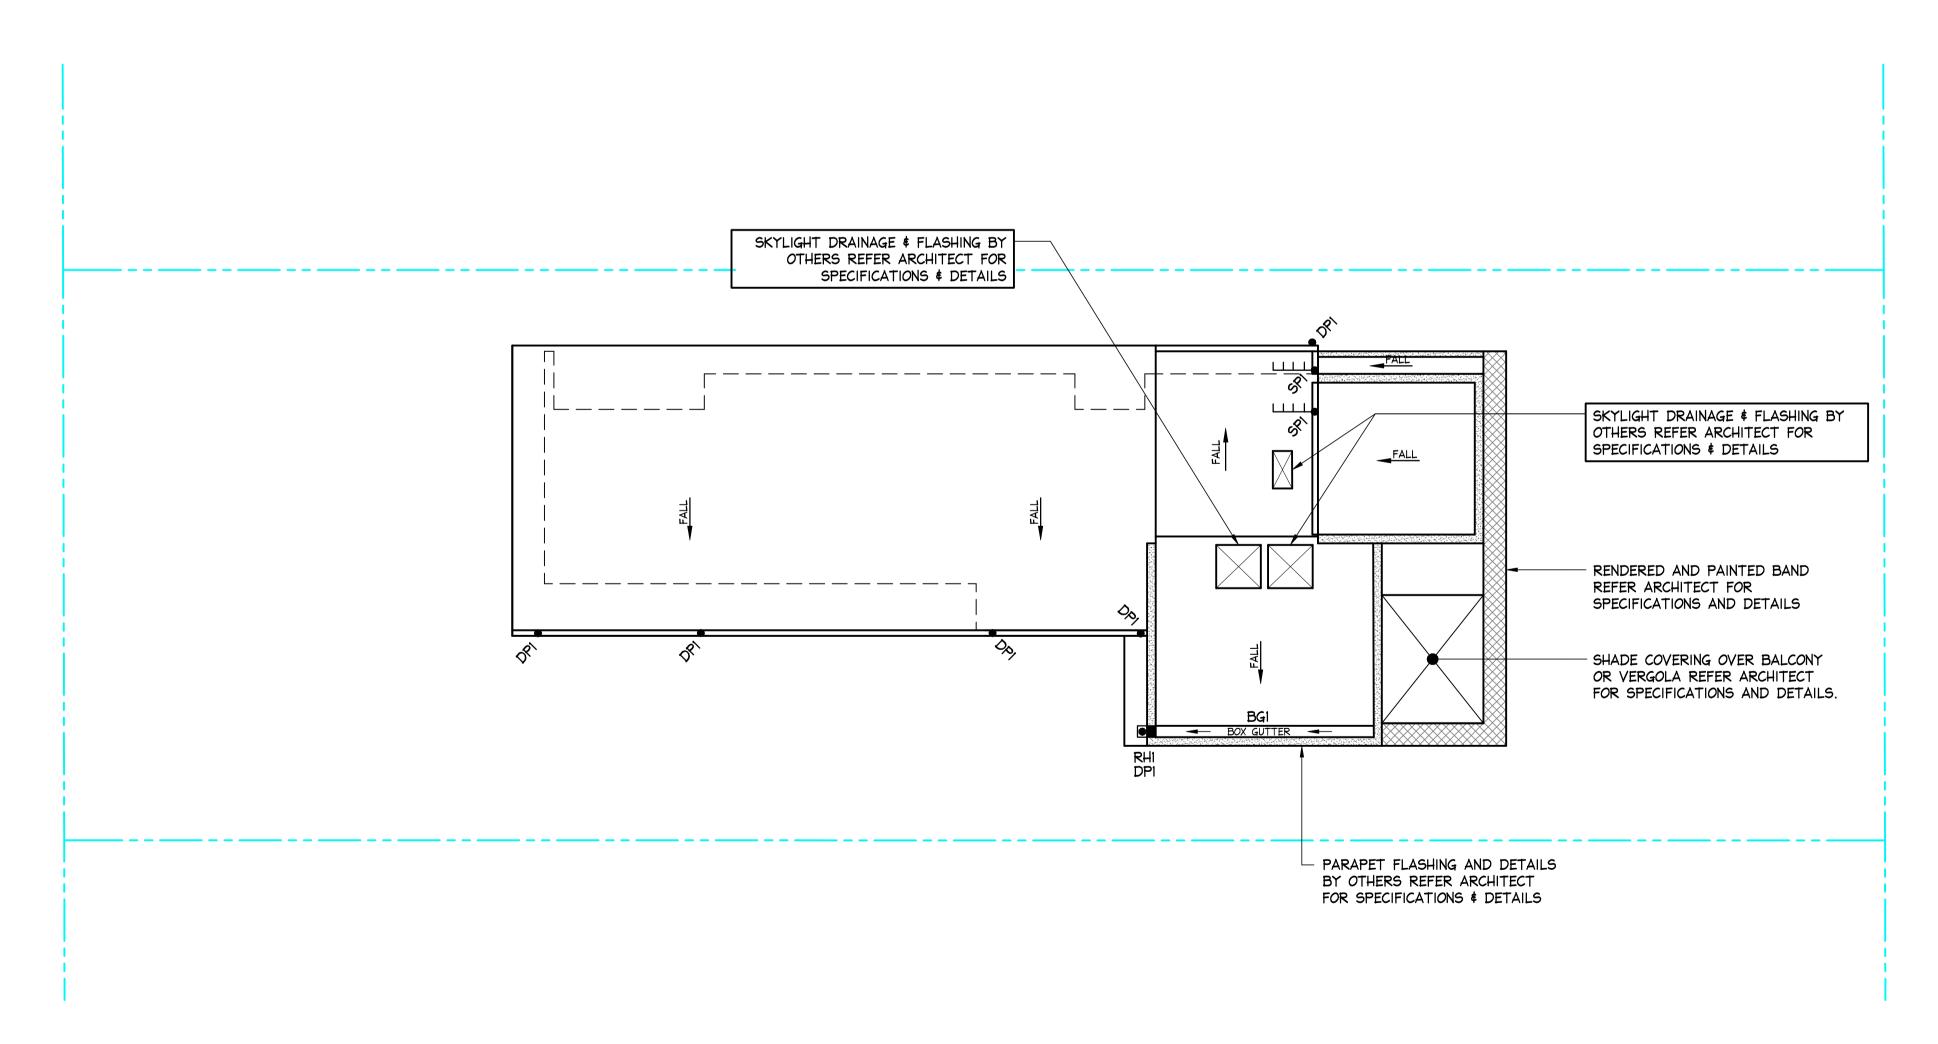

UPPER ROOF LEVEL DRAINAGE PLAN

SCALE = 1 : 100

DOCUMENT CERTIFICATION Rick G Wray BE(Civil), CPEng, MIEAust., NER., RPEQ: 08293. 08/07/2021 (Director NB Consulting Engineers) The copyright of this drawing remains with Northern Beaches Consulting Engineers Pty Ltd. Trading as NB Consulting Engineers Description:

Consulting Engineers
STRUCTURAL - CIVIL - STORMWATER - REMEDIAL

Architect: **Sydney:** Ph: (02) 9984 7000 Suite 207, 30 Fisher Road Dee Why N.S.W. 2099

A.C.N. 076 121 616 A.B.N. 24 076 121 616

Gold Coast: Ph: (07) 5631 4744 30 Griffith Street Coolangatta QLD 4225 E: nb@nbconsulting.com.au W: www.nbconsulting.com.au

DU PLESSIS \$ DU PLESSIS ARCHITECTS

JOHN & ROSALIN QUATTROVILLE

Project: ADDITIONS AND ALTERATIONS 80 PEACOCK STREET, SEAFORTH Drawing Title: STORMWATER MANAGEMENT

DRAINAGE PLAN - SHEET 4


JUN 2021

ISSUED FOR DA SUBMISSION ONLY NOT FOR CONSTRUCTION

IF IN DOUBT ASK

D.K. L.G.

Drawing No: 210533 D05

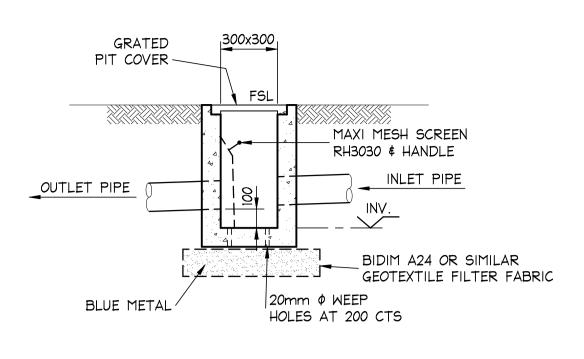


PRECAST OR CAST INSITU PIT REFER STORMWATER NOTES ALTERNATE POLYPROPYLENE PIT BY MANUFACTURER 300x300 PIT DETAIL

SCALE = 1 : 20

450x450 GRATED - PIT COVER FSL MAXI MESH SCREEN RH3030 \$ HANDLE INLET PIPE OUTLET PIPE INV. BIDIM A24 OR SIMILAR GEOTEXTILE FILTER FABRIC BLUE METAL 20mm Ø WEEP HOLES AT 200 CTS

PRECAST OR CAST INSITU PIT REFER STORMWATER NOTES ALTERNATE POLYPROPYLENE PIT BY MANUFACTURER

450x450 BOUNDARY PIT DETAIL SCALE = 1 : 20

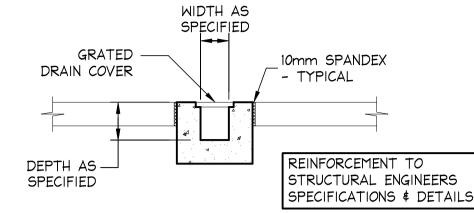

OR PRECAST GRATED DRAIN ALTERNATE POLYPROPYLENE DRAIN BY MANUFACTURER

TYPICAL GRATED DRAIN SCALE = 1 : 20

CARELESS DIGGING CAN:

- CAUSE DEATH OR SERIOUS INJURY TO WORKERS AND THE GENERAL PUBLIC - INCONVENIENCE USERS OF ELECTRICITY,

GAS, WATER AND COMMUNICATIONS

NOTES:

1. THIS DRAWING IS NOT TO BE USED FOR CONSTRUCTION IF THE ISSUE DATE PRECEDES THE ISSUE DATE ON THE ARCHITECTURAL DRAWINGS.

2. DO NOT SCALE FROM THIS DRAWING.

3. ALL DIMENSIONS ARE TO BE VERIFIED

4. FOR STORMWATER GENERAL NOTES REFER TO DRAWING NUMBER: DOI.

NO INVESTIGATION OF UNDERGROUND SERVICES

DEVELOPERS & EXCAVATORS MAY BE HELD FINANCIALLY RESPONSIBLE BY THE ASSET OWNER

SHOULD THEY DAMAGE UNDERGROUND NETWORKS.

HAS BEEN MADE. ALL RELEVANT AUTHORITIES

SHOULD BE NOTIFIED PRIOR TO ANY

EXCAVATION ON OR NEAR THE SITE

ON SITE BY THE BUILDER BEFORE

COMMENCING WITH ASSOCIATED WORK


www.1100.com.au

BEFORE YOU DIG

- LEAD TO CRIMINAL PROSECUTION AND DAMAGES CLAIMS
- CAUSE EXPENSIVE FINANCIAL LOSSES
- CUT OFF EMERGENCY SERVICES


 DELAY PROJECT COMPLETION TIMES WHILE THE DAMAGE IS REPAIRED

MINIMISE YOUR RISK AND DIAL BEFORE YOU DIG. - TEL. 1100

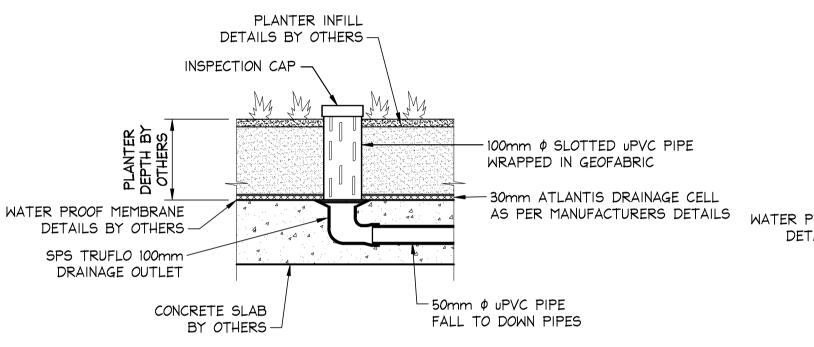


REFER TO MANUFACTURERS SPECIFICATION FOR SPS DRAINAGE OUTLETS

STANDARD PLANTER DRAIN - 'PDI' SCALE = 1 : 10

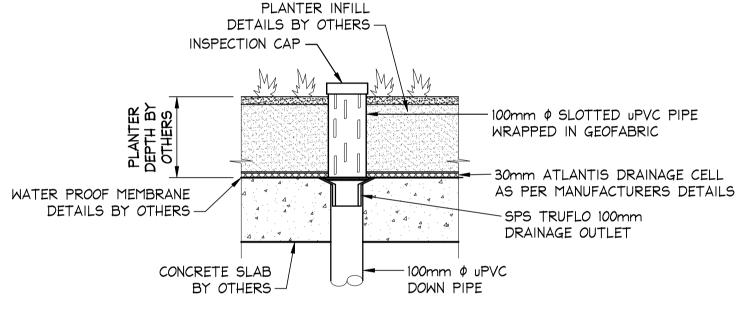


REFER TO MANUFACTURERS SPECIFICATION FOR SPS DRAINAGE OUTLETS


ALTERNATIVE STANDARD PLANTER DRAIN - 'PDI' SCALE = 1 : 10

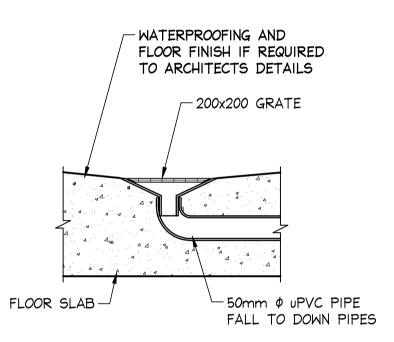


PIPE IN SLAB FLOOR DRAIN - 'FDI' SCALE = 1 : 10

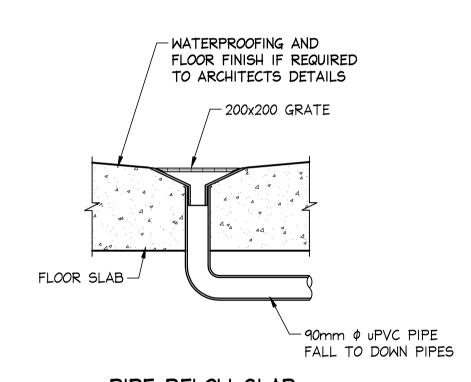


PIPE BELOW SLAB FLOOR DRAIN - 'FD1' SCALE = 1 : 10

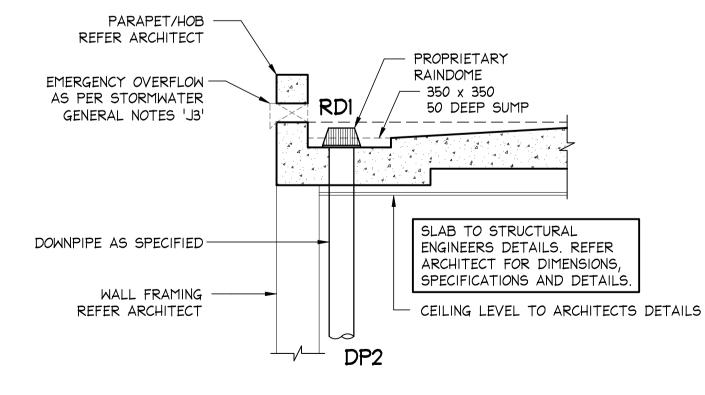



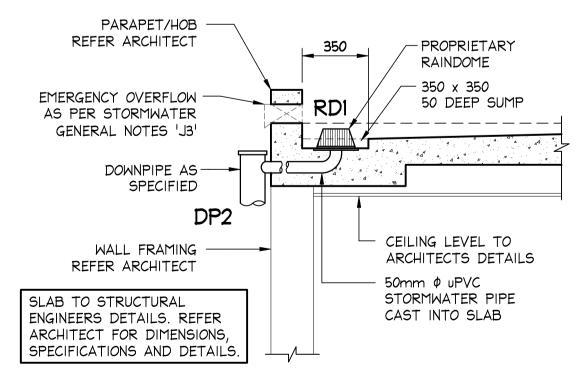

ALTERNATIVE ROOF DRAIN NOT TO SCALE

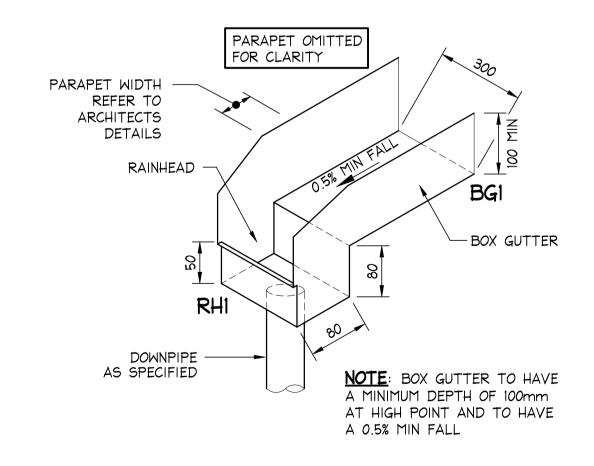

BOX GUTTER 'BGI' * RAINHEAD 'RHI' DETAIL SCALE = NTS

ISSUED FOR DA SUBMISSION ONLY NOT FOR CONSTRUCTION

IF IN DOUBT ASK

Al												
					DOCUMENT CERTIFICATION	Consulting Engineers	Architect: DU PLESSIS \$	Project: ADDITIONS AND ALTERATIONS	Date:	Design:	Drawn:	
						STRUCTURAL - CIVIL - STORMWATER - REMEDIAL A.C.N. 076 121 616 A.B.N. 24 076 121 616		80 PEACOCK STREET, SEAFORTH	JUN 2021	L.G.	D.K.	•
					Rick G Wray	Sydney: Ph: (02) 9984 7000 Suite 207, 30 Fisher Road Dee Why N.S.W. 2099	Client:	Drawing Title:	Job No:		Drawing No:	Issue:
08/07/2021	A	ISSUED FOR DA SUBMISSION ONLY - NOT FOR CONSTRUCTION	D.K.	M.W.	BE(Civil),CPEng,MIEAust.,NER.,RPEQ: 08293. (Director NB Consulting Engineers)	Gold Coast: Ph: (07) 5631 4744	JOHN & ROSALIN QUATTROVILLE	CECTIONS A DETAIL O CHEET	2105	22		,
Date:	Issue:	Description:	Ву:	Review	The copyright of this drawing remains with Northern Beaches Consulting Engineers Pty Ltd. Trading as NB Consulting Engineers	30 Griffith Street Coolangatta QLD 4225 E:nb@nbconsulting.com.au W:www.nbconsulting.com.au		SECTIONS & DETAILS - SHEET 1	2105	JJ	D06	

2. DO NOT SCALE FROM THIS DRAWING.

3. ALL DIMENSIONS ARE TO BE VERIFIED ON SITE BY THE BUILDER BEFORE COMMENCING WITH ASSOCIATED WORK.

4. FOR STORMWATER GENERAL NOTES REFER TO DRAWING NUMBER: DOI.



NO INVESTIGATION OF UNDERGROUND SERVICES HAS BEEN MADE. ALL RELEVANT AUTHORITIES SHOULD BE NOTIFIED PRIOR TO ANY EXCAVATION ON OR NEAR THE SITE

DEVELOPERS & EXCAVATORS MAY BE HELD FINANCIALLY RESPONSIBLE BY THE ASSET OWNER SHOULD THEY DAMAGE UNDERGROUND NETWORKS.


- CARELESS DIGGING CAN:

 CAUSE DEATH OR SERIOUS INJURY TO WORKERS AND THE GENERAL PUBLIC

 INCONVENIENCE USERS OF ELECTRICITY, GAS, WATER AND COMMUNICATIONS
- LEAD TO CRIMINAL PROSECUTION AND DAMAGES CLAIMS

 - CAUSE EXPENSIVE FINANCIAL LOSSES
- CUT OFF EMERGENCY SERVICES DELAY PROJECT COMPLETION TIMES WHILE THE DAMAGE IS REPAIRED

MINIMISE YOUR RISK AND DIAL BEFORE YOU DIG. - TEL. 1100

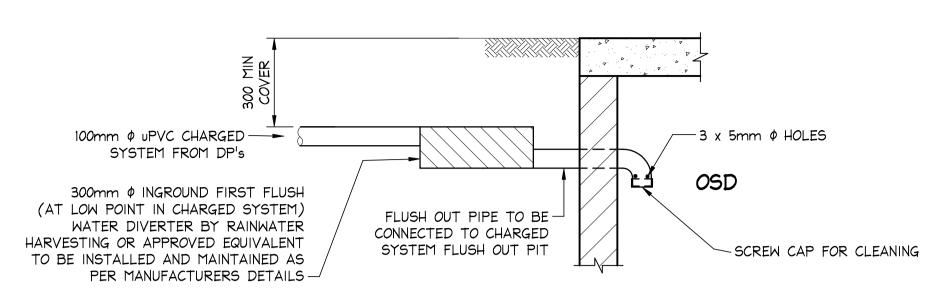

TYPICAL WINDOW \$ HOB SECTION DETAIL

WINDOW HOB

BUILDING STRUCTURE

TO STRUCTURAL ENGINEERS DETAILS

REFER ARCHITECT

SCALE = 1 : 20

PARAPET/HOB -BEYOND

RL 105.25


RL 105.20


■ EMERGENCY OVERFLOW

AS PER STORMWATER GENERAL NOTES 'J3'

PRECAST OR CAST INSITU PIT REFER STORMWATER NOTES INLINE FIRST FLUSH OUT PIT DETAIL

SCALE = 1 : 20

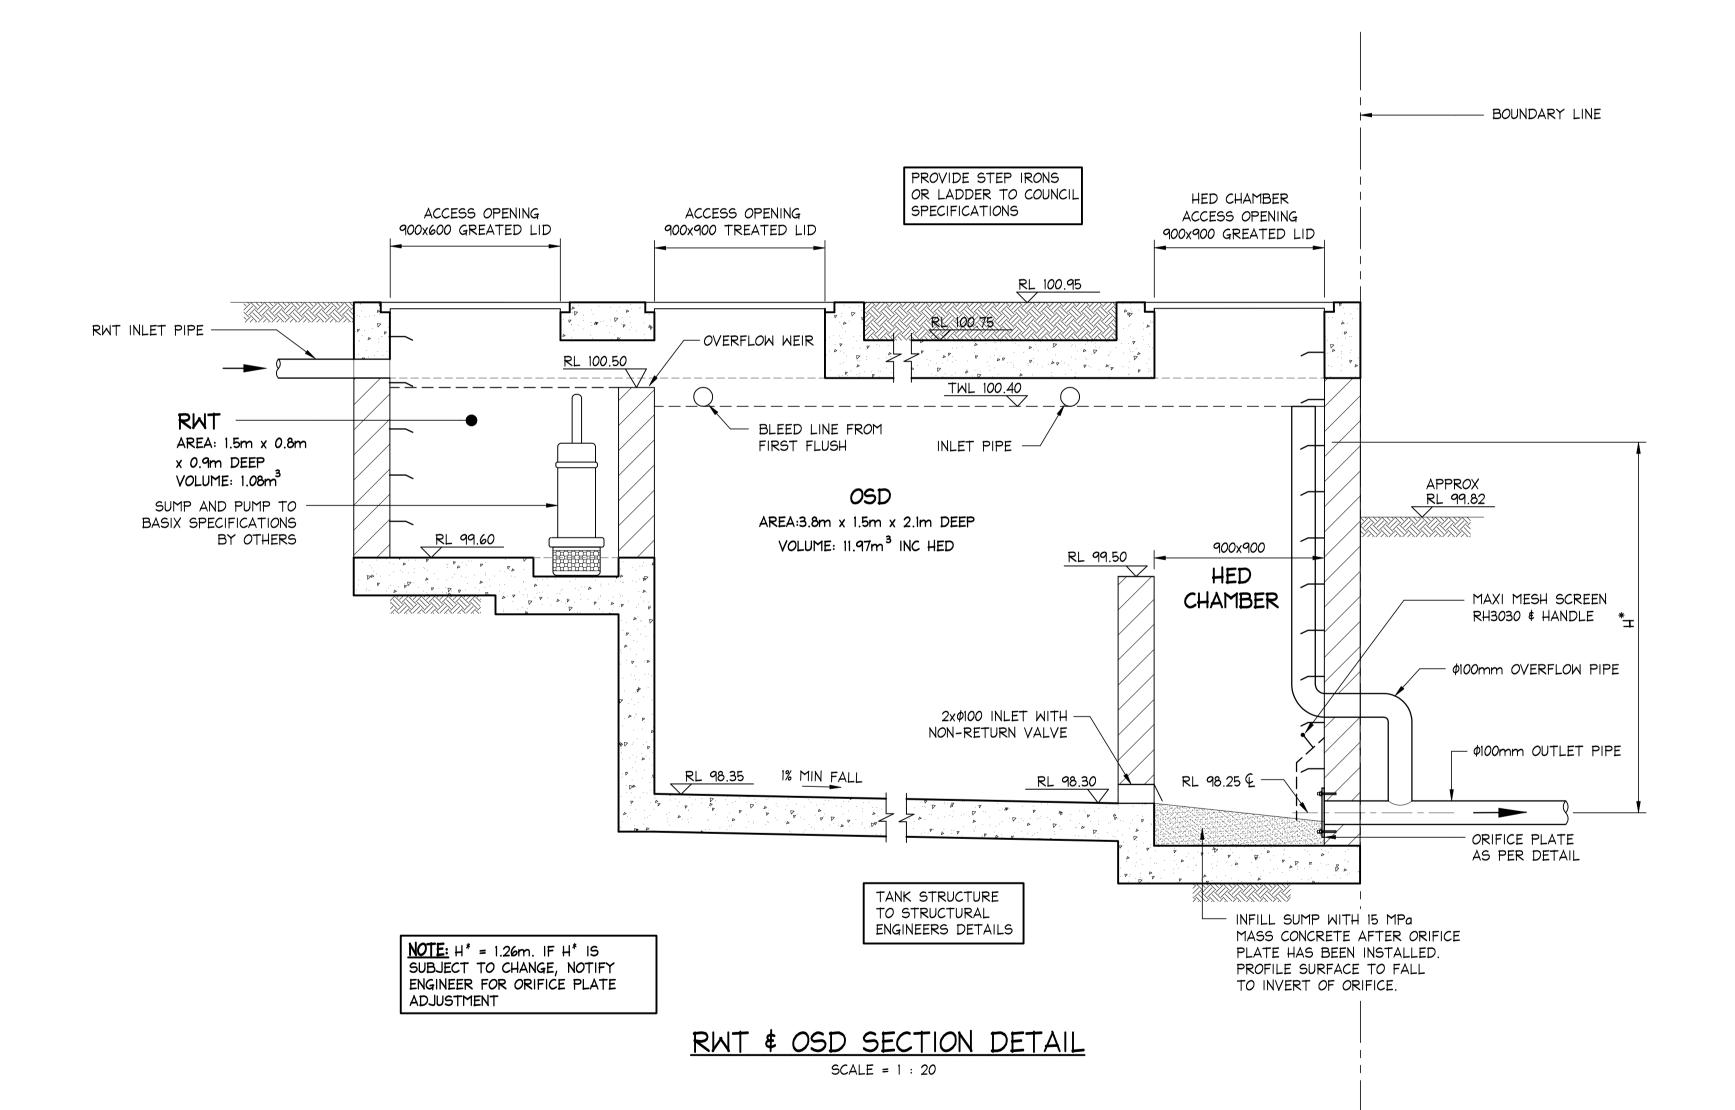

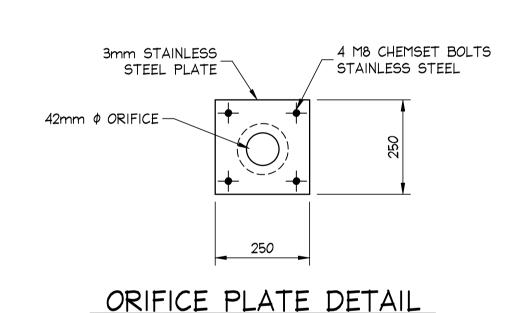

REAR OF ORIFICE PLATE TO BE HYDROSTATICALLY SEALED AGAINST PIT WALL USING SIKAFLEX 11 FC OR APPROVED EQUIVALENT.

SCALE = 1 : 10

ISSUED FOR DA SUBMISSION ONLY NOT FOR CONSTRUCTION

IF IN DOUBT ASK

	DOCUMENT CERTIFICATION Date:	Consulting Engineers STRUCTURAL - CIVIL - STORMWATER - REMEDIAL A.C.N. 076 121 616 A.B.N. 24 076 121 616		Project: ADDITIONS AND ALTERATIONS 80 PEACOCK STREET, SEAFORTH	Date: JUN 2021	Design:	Drawn: D.K.
D7/2021 A ISSUED FOR DA SUBMISSION ONLY - NOT FOR CONSTRUCTION D.K. By:	Rick G Wray BE(Civil), CPEng, MIEAust., NER., RPEQ: 08293. (Director NB Consulting Engineers) The copyright of this drawing remains with Northern Beaches Consulting Engineers Pty Ltd. Trading as NB Consulting Engineers	Gold Coast: Ph: (07) 5631 4744 30 Griffith Street Coolangatta QLD 4225	JOHN # ROSALIN QUATTROVILLE	Drawing Title: SECTIONS & DETAILS - SHEET 2	Job No: 2105		awing No: Issue: