




SITE PLAN
1:200

NOTES:

1. BUILDING TO BE 500mm OFFSET FROM NORTH KERB.

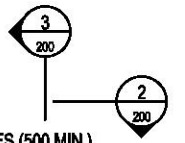

METAL BUILDING
WASHING BAY

EXISTING CONCRETE KERB

EXISTING
CONCRETE SLAB
AREA

BUILDING
ENTRANCE

NEW DOUBLE
DECKER BUSPORT
BUILDING

EXISTING HYDRANT &
BOLLARDS

EXISTING FENCE
EXISTING FENCE

VARIES (500 MIN.)
SEE NOTE 1

SOP

EXISTING FENCE
EXISTING CONCRETE KERB

EXISTING FENCE

METAL & BRICK
BUILDING

UNDER CHASSIS
WASH BAY
BUILDING

EXISTING FENCE

EXISTING
ASPHALT
AREA

EXISTING TREE (TYP)

THIS PLAN TO BE READ IN
CONJUNCTION WITH

DA2018/1086

NORTHERN BEACHES COUNCIL

PERAK
STREET

REFERENCE FILES ATTACHED: X-Dezotard Smith and Partners Site Plan 29 09 2014; SY17071-X-FOOT&COL; SY17071-X-GRID

DRAWING REVISION HISTORY				
No.	DESCRIPTION	DRAWN	DESIGNED	REVIEWED
0	ISSUED FOR CONSTRUCTION	SS	JPC	AJ

APPROVED
ORIGINAL COPY ON FILE "a" SIGNED BY
SIGNED
DATE

SCALE (PLOTTED FULL SIZE)	AS SHOWN (A3)	SHEET SIZE A3
10 0 10 20 30 40	SCALE IN MILLIMETRES - 1:1	

pitt&sherry


MELBOURNE OFFICE
HWT Tower 40 City Road
Southbank
Victoria 3006

Ph. (03) 9682 5200
Fax. (03) 9682 6262
www.pittsherry.com.au
ABN: 67 140 194 900

© 2010 PITT & SHERRY. THIS DOCUMENT IS AND SHALL REMAIN THE PROPERTY OF PITT & SHERRY. THE DOCUMENT MAY ONLY BE USED FOR THE PURPOSE FOR WHICH IT WAS COMMISSIONED AND IN ACCORDANCE WITH THE TERMS OF ENGAGEMENT FOR THE COMMISSION. UNAUTHORIZED USE OF THIS DOCUMENT IN ANY FORM IS PROHIBITED.

CLIENT	STATE TRANSIT
PROJECT	DOUBLE DECKER BUSPORT
STATUS	CONSTRUCTION

DRAWING TITLE	SITE PLAN
DATUMS:	AHD / MGA
DRAWING No.	SY17071-S100
May. 23. 18 - 09:02:06 Name: SY17071-S100.dwg Updated By: Sherfene Suheimi	

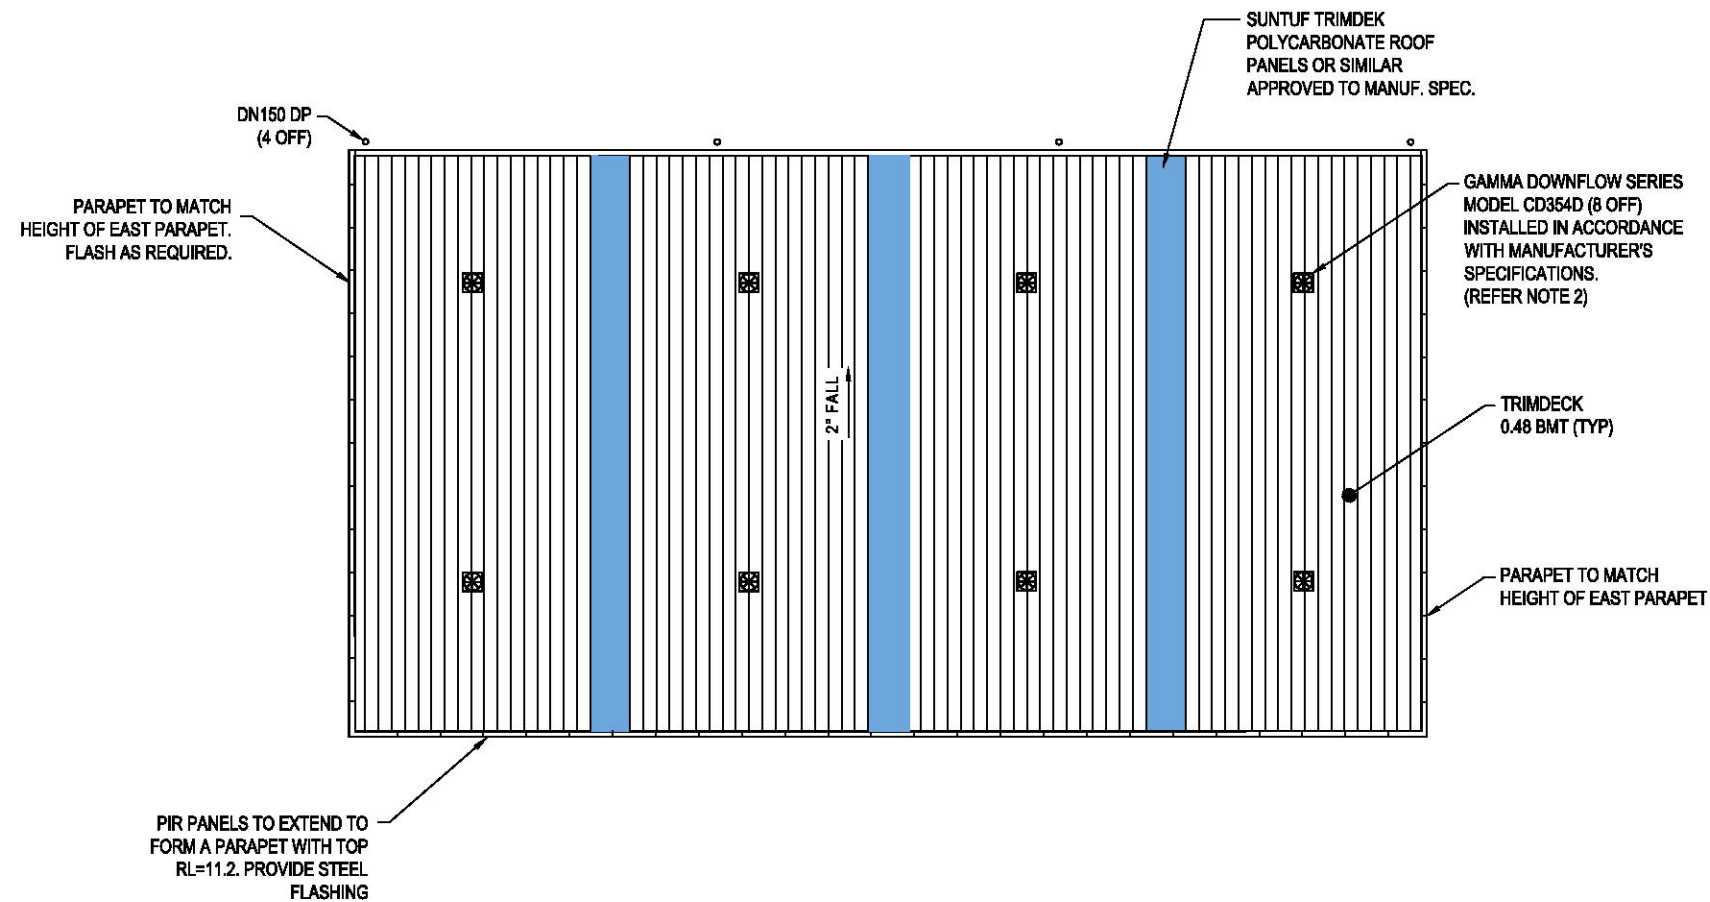

ROOF PLAN
1:200



THIS PLAN TO BE READ IN
CONJUNCTION WITH

DA2018/1086



NORTHERN BEACHES COUNCIL

- NOTES:**
- FOR GENERAL NOTES REFER DRAWING SY17071-S002 & SY17071-S003.
 - PROVIDE FRAMING FOR THE MOUNTING OF FANS CONSISTING OF C15019 PURLINS INSTALLED IN ACCORDANCE WITH MANUFACTURER'S SPECIFICATIONS.

REFERENCE FILES ATTACHED: SY17071-X-GRID										SCALE (PLOTTED FULL SIZE)										AS SHOWN (A3)										SHEET SIZE										CLIENT										STATE TRANSIT										DRAWING TITLE										ROOF PLAN										P&S FORM DRS-A3 REV - 6	
DRAWING REVISION HISTORY										APPROVED										ORIGINAL COPY ON FILE										10 0 10 20 30 40										SCALE IN MILLIMETRES - 1:1										pitt&sherry										PROJECT										DOUBLE DECKER BUSPORT										DATUMS:										AHD / MGA										CLIENT No.										-	
No. DESCRIPTION										DRAWN										DESIGNED										REVIEWED										DATE										MELBOURNE OFFICE										Ph. (03) 9682 5200										HWT Tower 40 City Road										Fax. (03) 9682 6262										Southbank										www.pittsherry.com.au										ABN 67 140 194 909										STATUS										CONSTRUCTION										DRAWING No.										SY17071-S101										REVISION										0	
0 ISSUED FOR CONSTRUCTION										SS										JPC										AJ										23/05/18										© 2010 PITT & SHERRY. THIS DOCUMENT IS AND SHALL REMAIN THE PROPERTY OF PITT & SHERRY. THE DOCUMENT MAY ONLY BE USED FOR THE PURPOSE FOR WHICH IT WAS COMMISSIONED AND IN ACCORDANCE WITH THE TERMS OF ENGAGEMENT FOR THE COMMISSION. UNAUTHORISED USE OF THIS DOCUMENT IN ANY FORM IS PROHIBITED.	

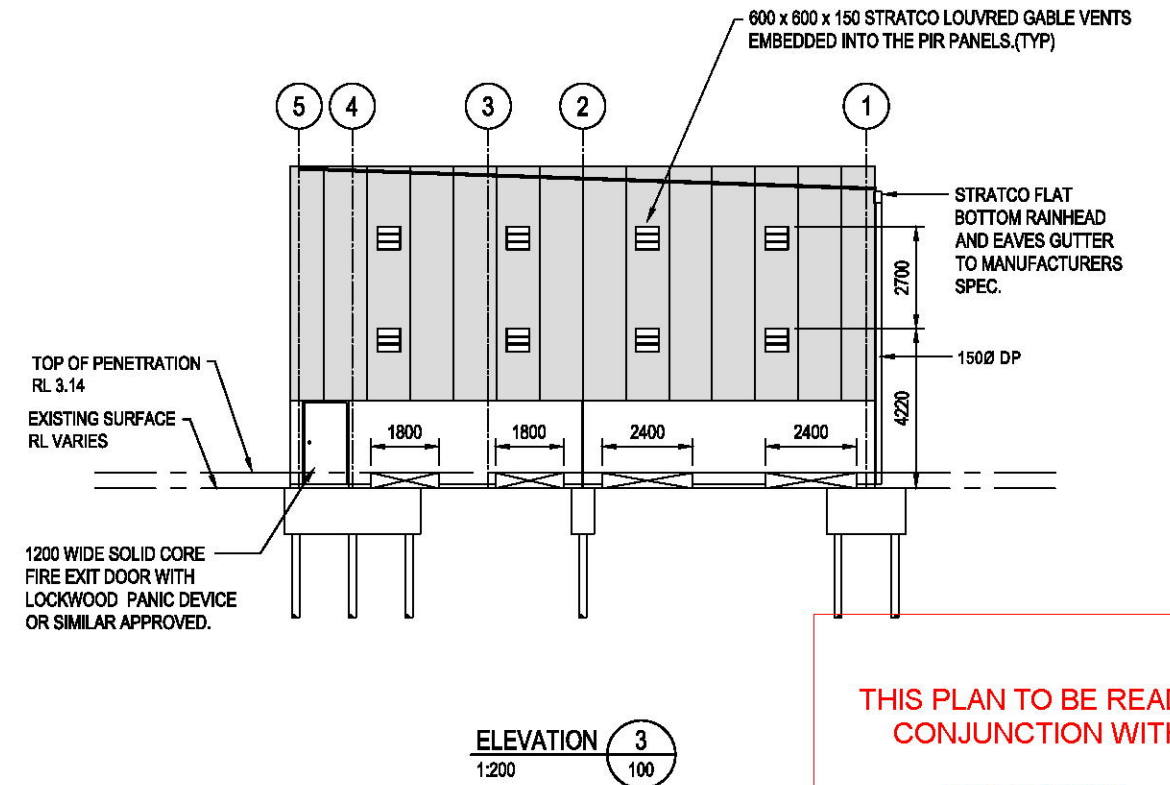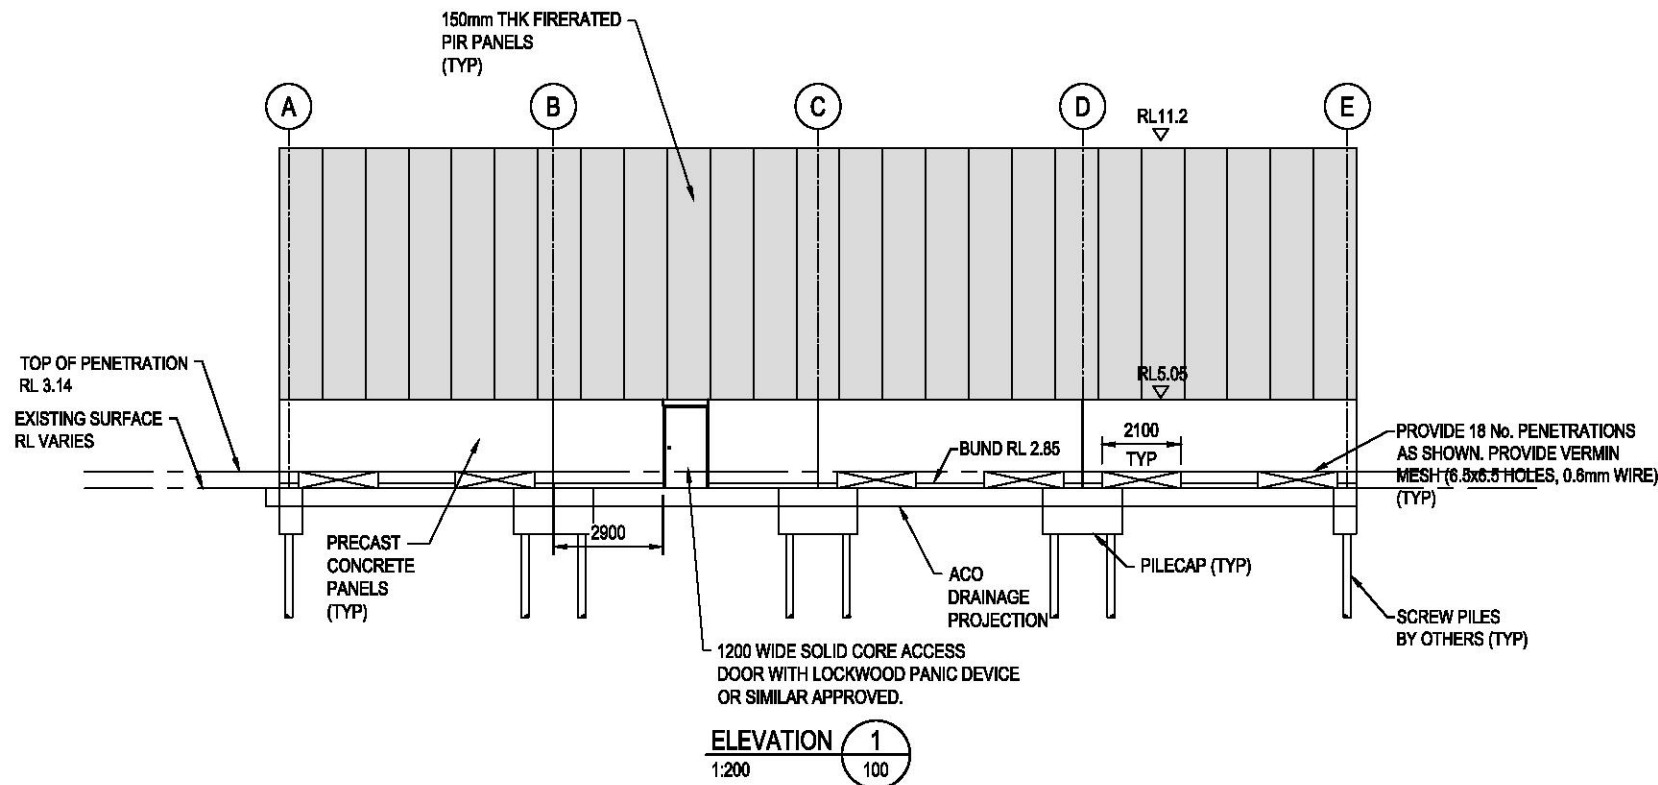

THIS PLAN TO BE READ IN CONJUNCTION WITH
DA2018/1086
NORTHERN BEACHES COUNCIL

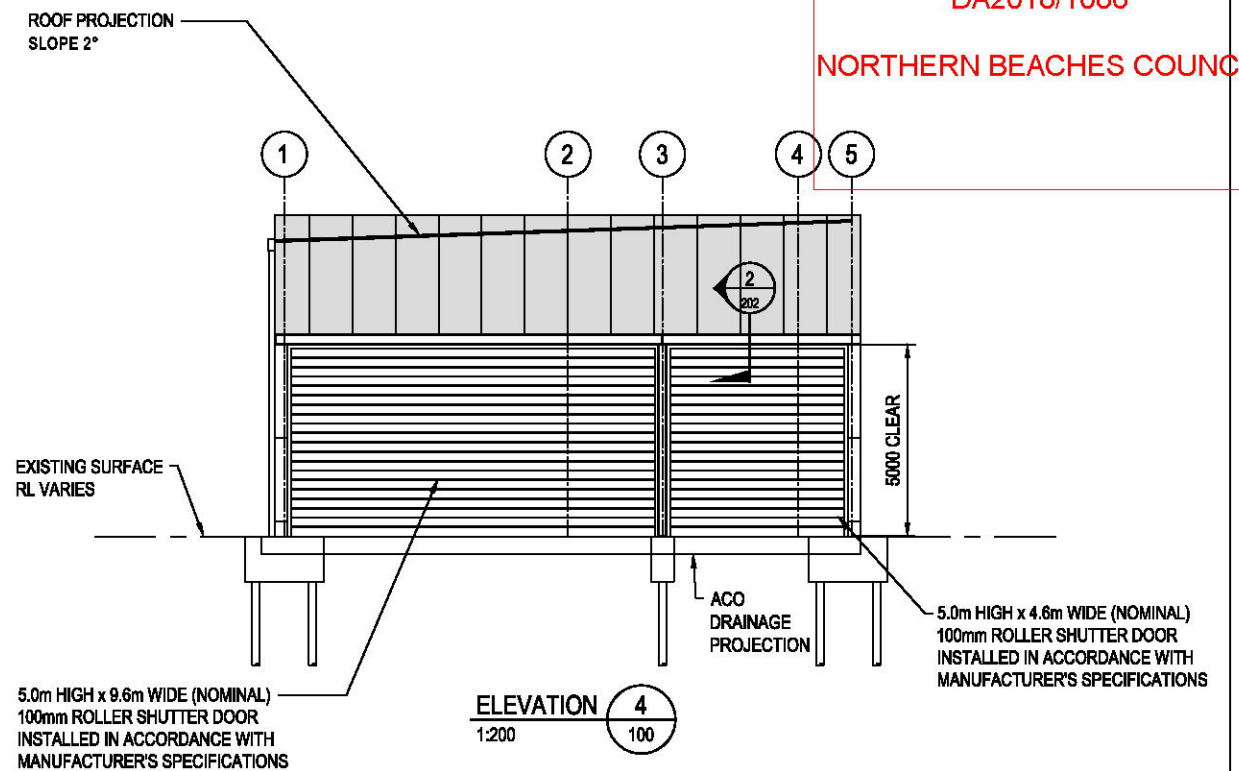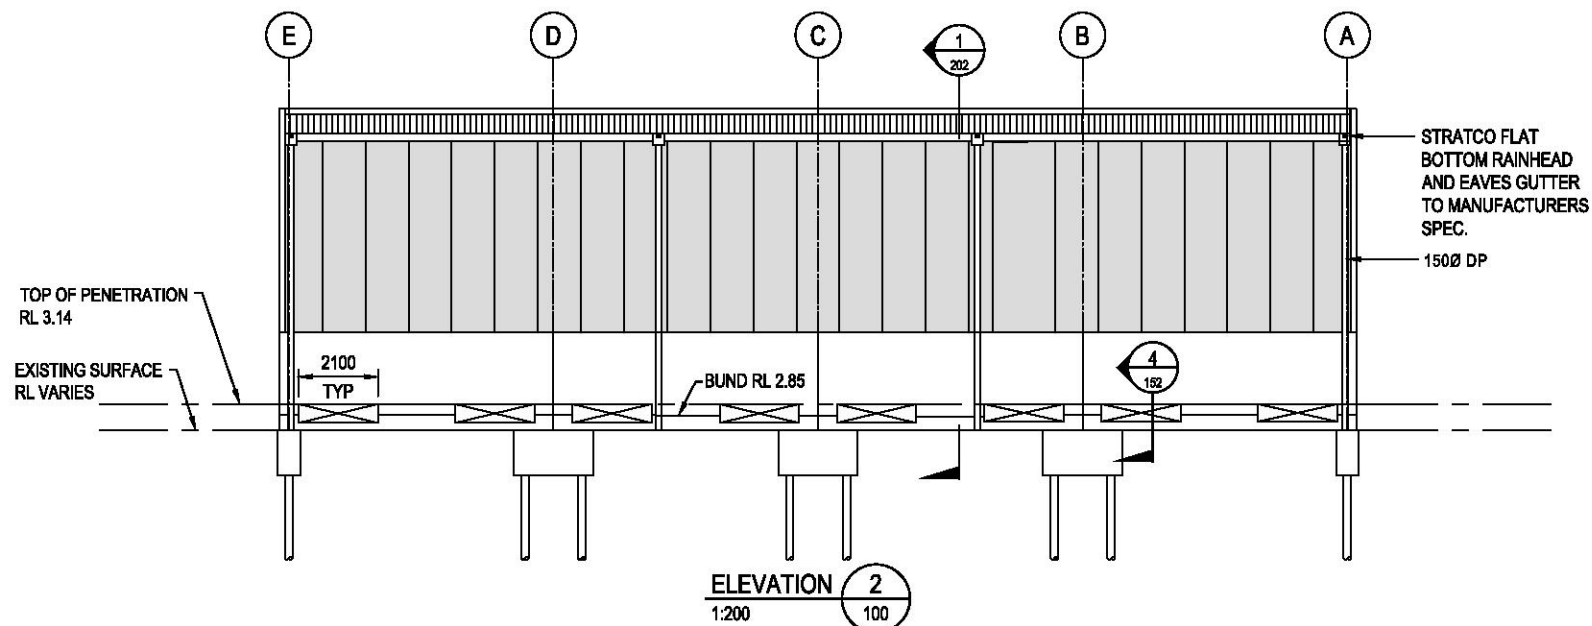

REFERENCE FILES ATTACHED: SY17071-X-ELEVATIONS; SY17071-X-FOOT&COL

DRAWING REVISION HISTORY				
No.	DESCRIPTION	DRAWN	DESIGNED	REVIEWED
0	ISSUED FOR CONSTRUCTION	SS	JPC	AJ

APPROVED
ORIGINAL COPY ON FILE "a" SIGNED BY
SIGNED
DATE

SCALE (PLOTTED FULL SIZE)	AS SHOWN (A3)	SHEET SIZE
10 0 10 20 30 40	SCALE IN MILLIMETRES - 1:1	A3


pitt&sherry

MELBOURNE OFFICE
HWT Tower 40 City Road
Southbank
Victoria 3006

Ph: (03) 9662 5200
Fax: (03) 9662 6262
www.pittsherry.com.au
ABN: 67 140 184 900

CLIENT	STATE TRANSIT
PROJECT	DOUBLE DECKER BUSPORT
STATUS	CONSTRUCTION

DRAWING TITLE	ELEVATIONS
DATUMS:	AHD / MGA
DRAWING No.	SY17071-S102
May. 23. 18 - 14:01:15 Name: SY17071-S102.dwg Updated By: Sherfene Suheimi	

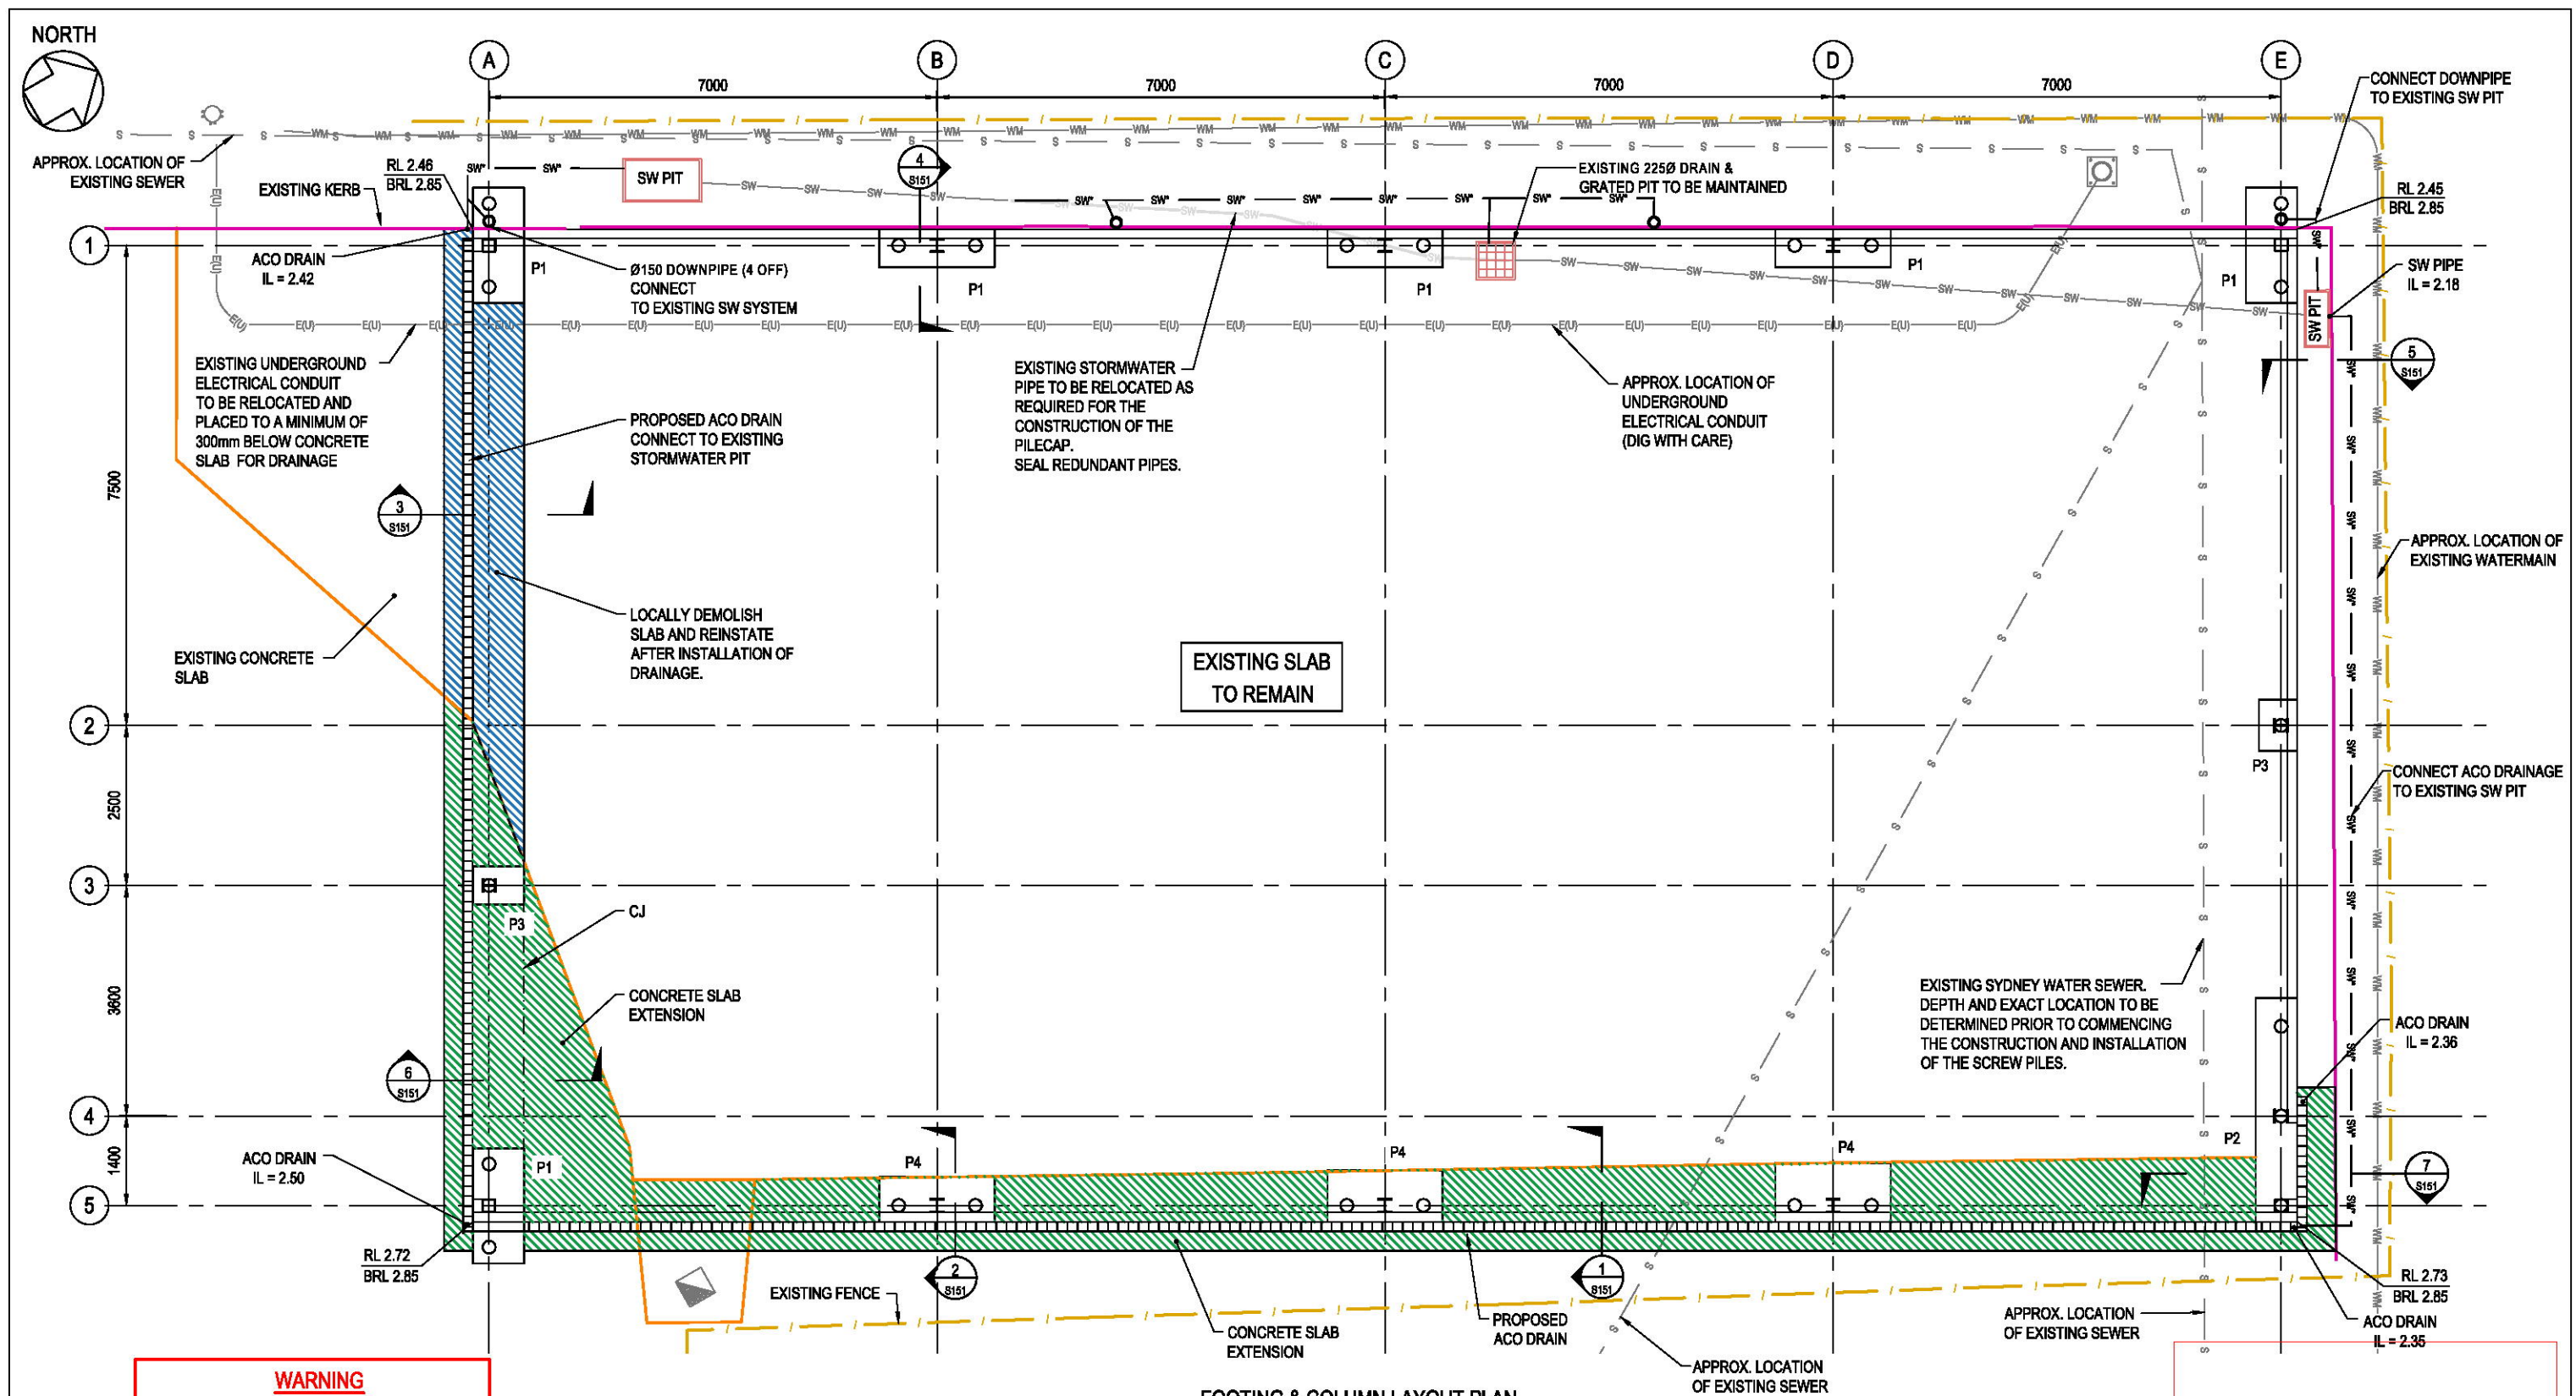

FOOTING & COLUMN LAYOUT PLAN

1:100

WARNING

BEWARE OF UNDERGROUND SERVICES

1. THE LOCATIONS OF UNDERGROUND SERVICES ARE APPROXIMATE ONLY AND THEIR EXACT POSITION SHOULD BE PROVEN ON SITE. NO GUARANTEE IS GIVEN THAT ALL EXISTING SERVICES ARE SHOWN.
2. CONTRACTOR TO OBTAIN APPROVALS FROM RELEVANT AUTHORITIES BEFORE CONSTRUCTION.

FOUNDATION SCHEDULE

MARK NUMBER	SIZE
P1	PILECAP 1800 (L) x 600 (W) x 1200 (D) / 2-Ø200 SCREW PILES WITH 600Ø HELIX 7.5m DEEP
P2	PILECAP 3600 (L) x 600 (W) x 1200 (D) / 3-Ø200 SCREW PILES WITH 600Ø HELIX 7.5m DEEP
P3	PILECAP 800 (L) x 600 (W) x 1200 (D) / 1-Ø200 SCREW PILE WITH 600Ø HELIX 7.5m DEEP
P4	PILECAP 1800 (L) x NOTE 2 (W) x 1200 (D) / 1-Ø200 SCREW PILE WITH 600Ø HELIX 7.5m DEEP

LEGEND:

- SW — NEW 225Ø SW PIPE
- EXISTING CONCRETE SLAB TO BE LOCALLY DEMOLISHED AND REINSTATED.
- EXISTING ASPHALT TO BE LOCALLY DEMOLISHED AND REINSTATED WITH CONCRETE SLAB

NOTES:

1. FOR GENERAL NOTES REFER DRAWING SY17071-S002 & SY17071-S003.
2. VARIES TO SUIT SITE DIMENSION. WIDTH OF PILECAP TO BE EXTENDED UP TO EDGE OF EXISTING CONCRETE SCREW PILES TO BE CENTRED WITH COLUMN.
3. PERFORM A 'DIAL BEFORE YOU DIG' PRIOR TO COMMENCING WORK.

THIS PLAN TO BE READ IN CONJUNCTION WITH

DA2018/1086


NORLEIGH BEACHES COUNCIL

FOOTING & SLAB LAYOUT PLAN

REFERENCE FILES ATTACHED: SY17071-X-FOOT&COL; SY17071-X-GRID; X-UNDERGROUND Services and Partners Site Plan 29 09 2014

NO.	DESCRIPTION	DRAWN	DESIGNED	REVIEWED	DATE
0	ISSUED FOR CONSTRUCTION	SS	JPC	AJ	23/05/18

APPROVED
ORIGINAL COPY ON FILE
"s" SIGNED BY
SIGNED
DATE

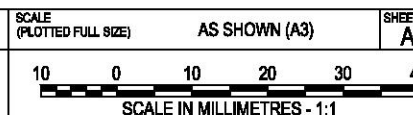

pitt&sherry
MELBOURNE OFFICE
HWT Tower 40 City Road
Southbank
Victoria 3006
Ph: (03) 9082 6290
Fax: (03) 9082 6292
www.pittsherry.com.au
ABN: 67 140 194 900

CLIENT
STATE TRANSIT
PROJECT
DOUBLE DECKER BUSPORT
STATUS
CONSTRUCTION

DRAWING TITLE
FOOTING & SLAB LAYOUT PLAN
DATUMS: AHD / MGA
CLIENT No.
DRAWING No. SY17071-S150
REVISION 0
May 23, 18 - 12:58:22 Name: SY17071-S150.dwg Updated By: Sherfene Suhalimi