

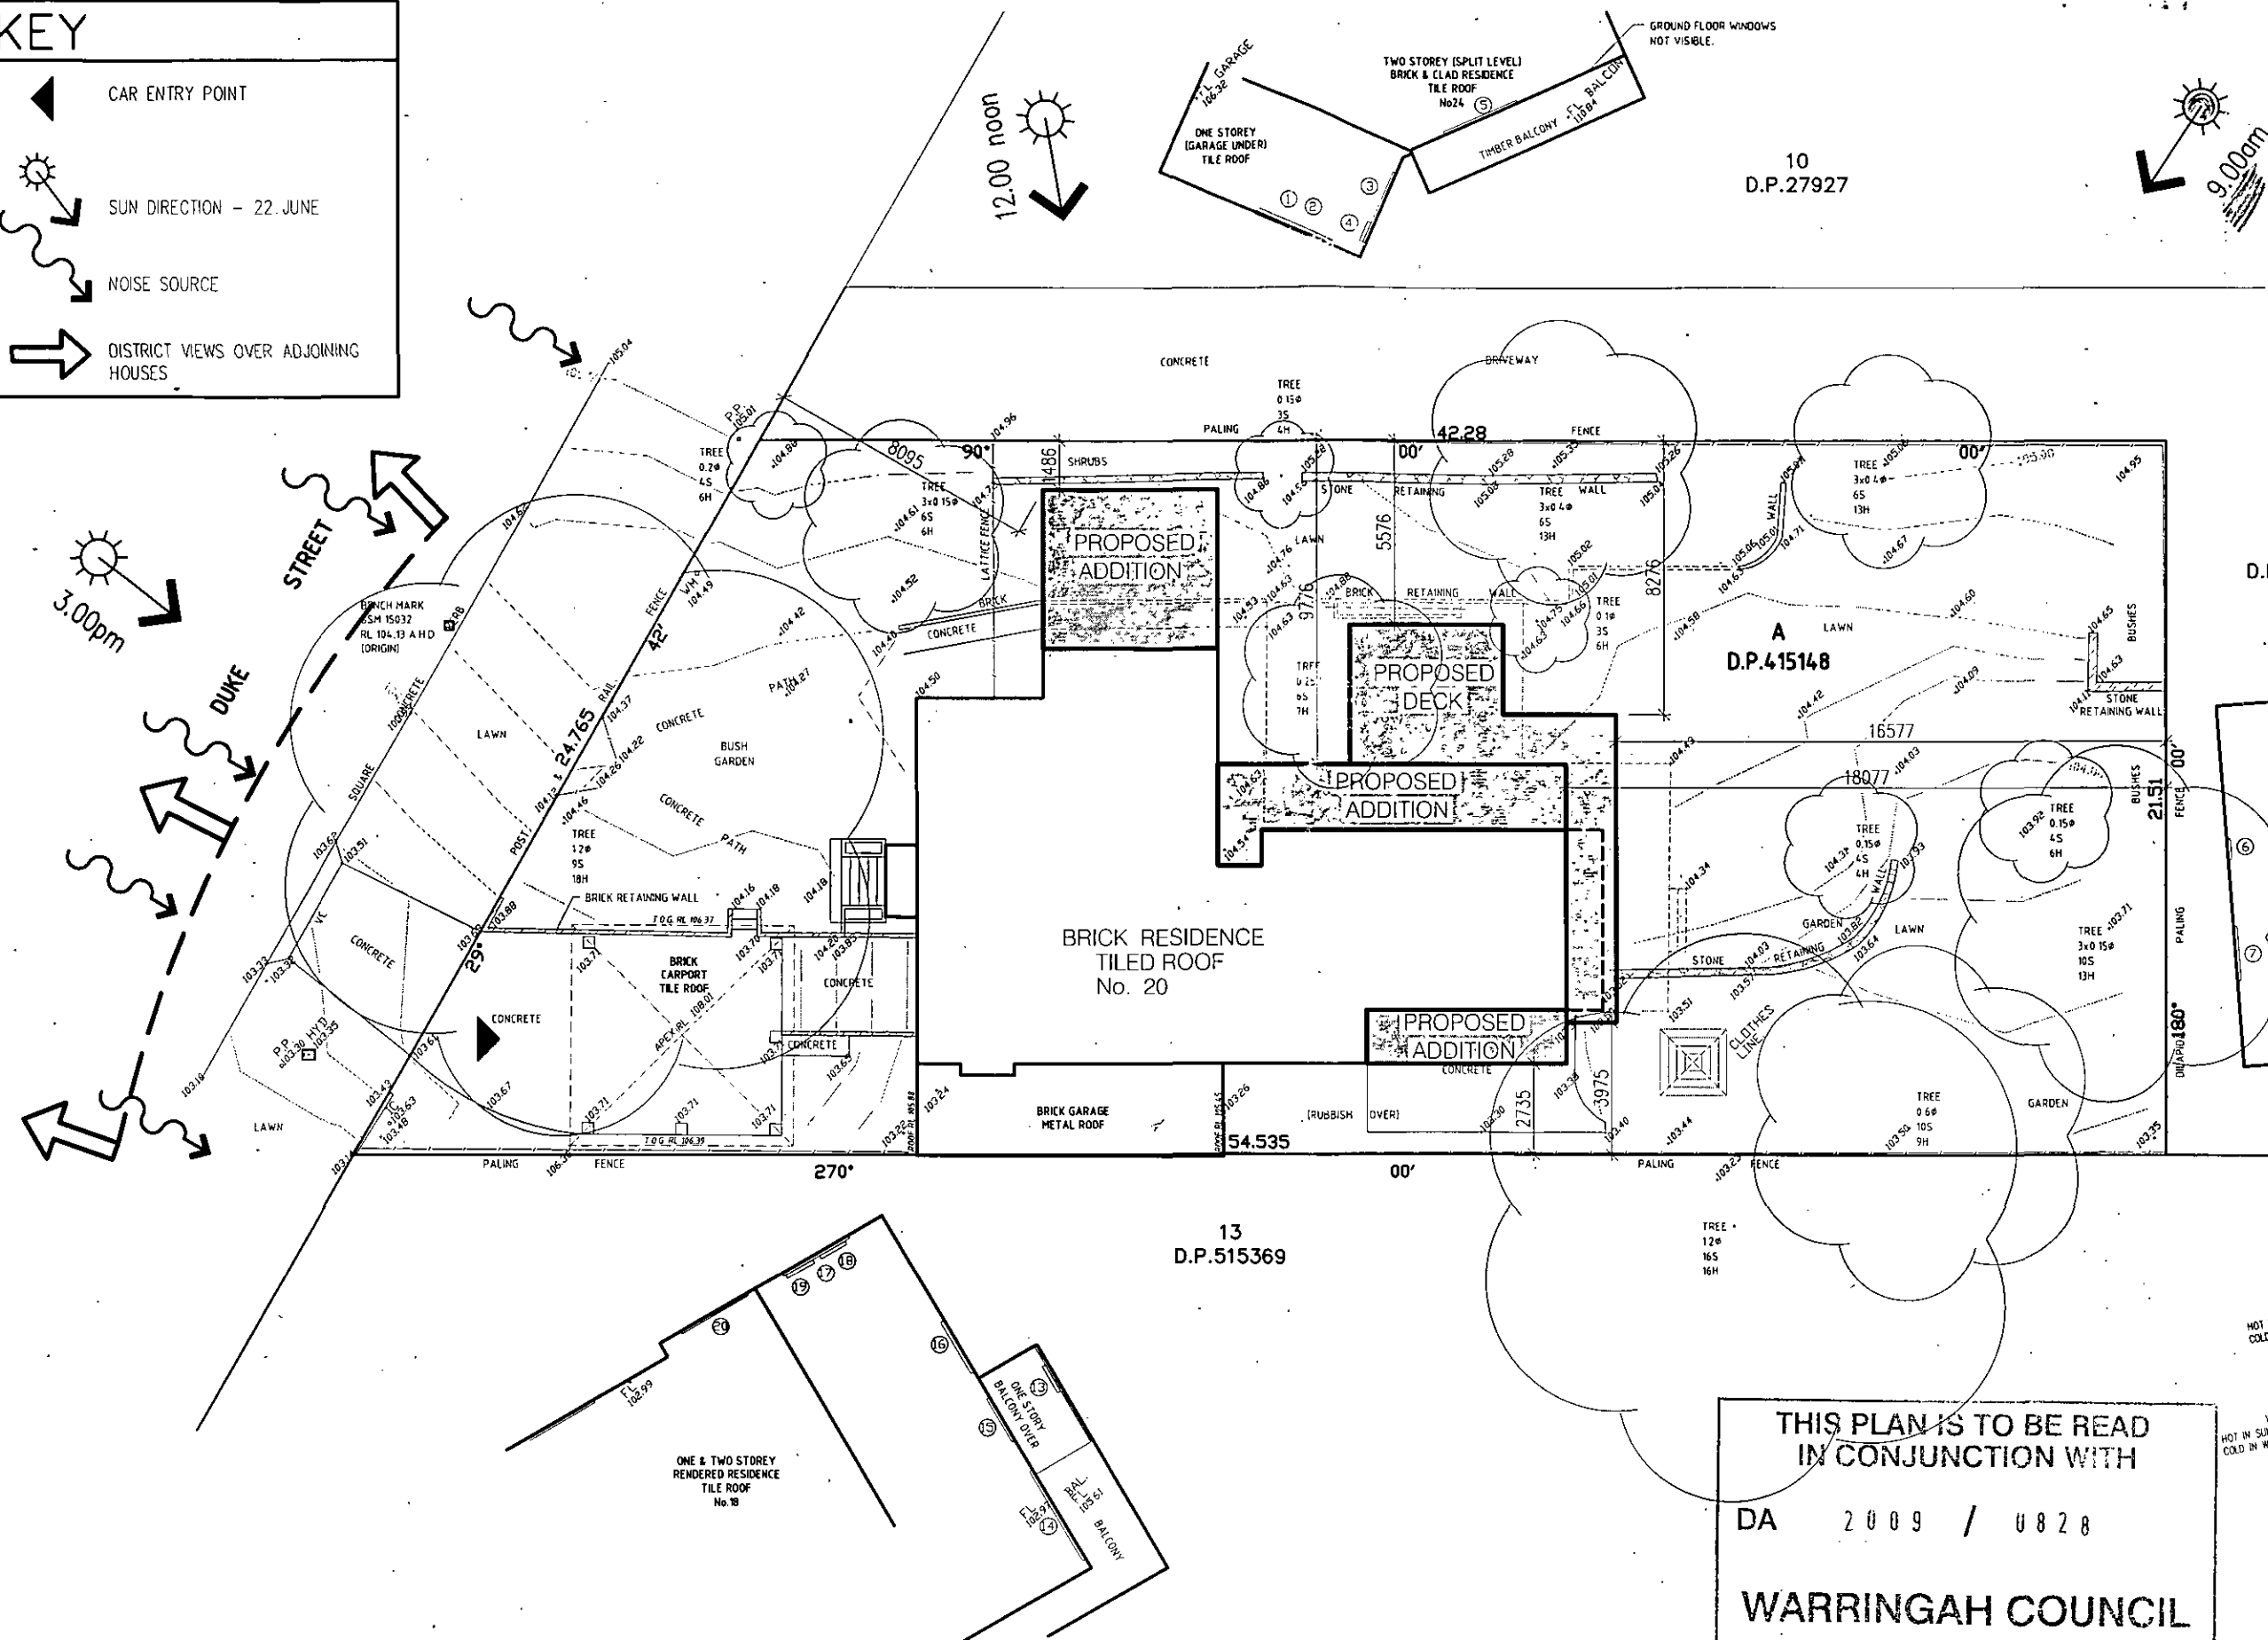


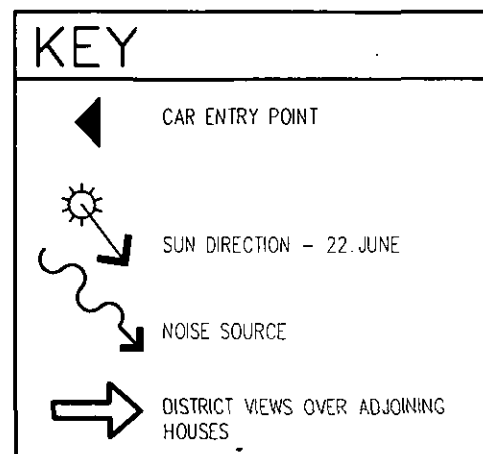


SITE ANALYSIS PLAN 1:200

--	--	

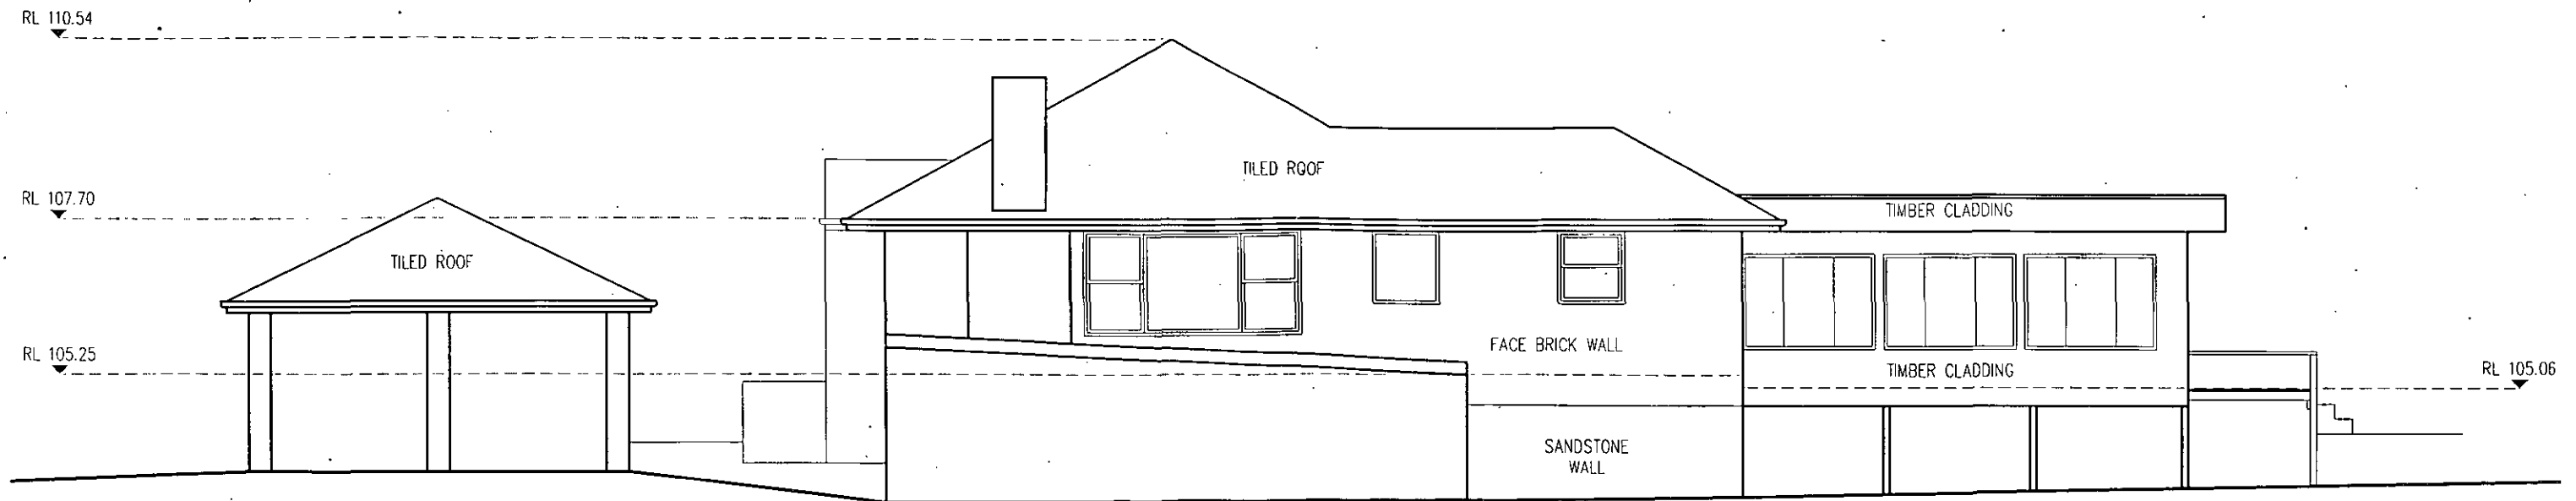


EXISTING SOUTH ELEVATION
1:100

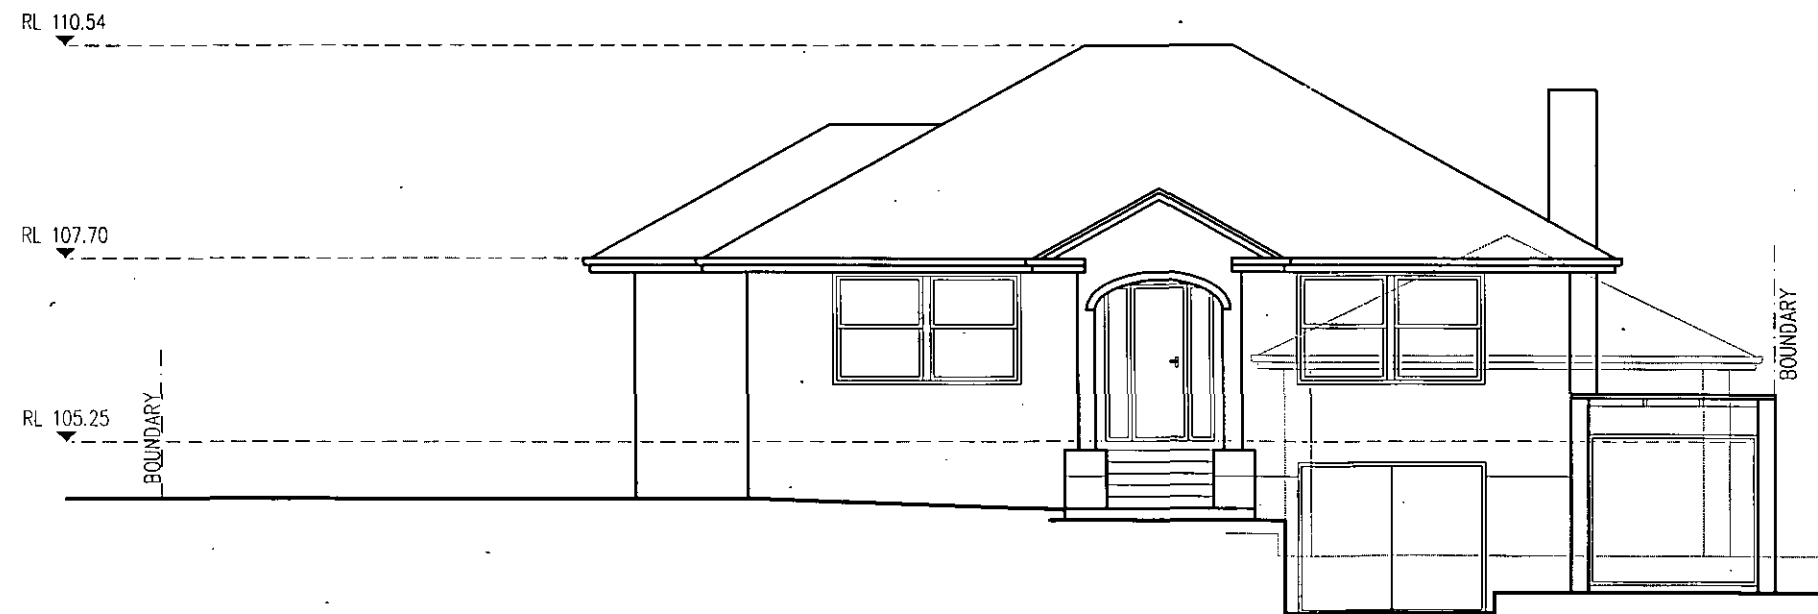


EXISTING WEST ELEVATION
1:100

THIS PLAN IS TO BE READ
IN CONJUNCTION WITH
DA 7009 / 0828
WARRINGAH COUNCIL

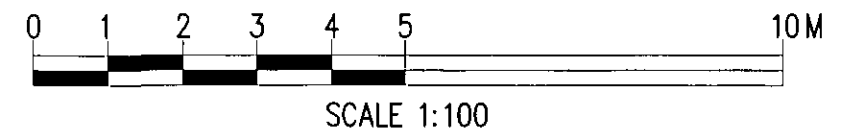


			CLIENT: TONY GRAY Architecture 9a Serpentine Crescent North Balgowlah NSW 2093 M: 0412 619 316	ARCHITECT: PROPOSED ALTERATIONS & ADDITIONS TO RESIDENCE AT 20 DUKE STREET, FORESTVILLE NSW 2087 LOT A D.P. 415148	PROJECT: 	DEVELOPMENT APPLICATION DRAWINGS			
						PROJECT DATE: JUNE 2009	DRAWN BY MK	CHECKED BY TG	DWG NO. DA - 03
01	20/06/09	ISSUED FOR DA				PROJECT NO.	CAD FILE		REVISION ISSUE: 01
REVISION	DATE	AMENDMENT DETAILS	1. Use only figured dimensions, do not scale drawings. 2. All discrepancies to be referred to Tony Gray Architecture prior to construction. 3. Check all dimensions, Building Code of Australia, relevant codes and council approvals. Copyright remains the property of Tony Gray Architecture. Reproduction of the whole or part of this document constitutes an infringement of copyright.				SCALE AS NOTED		

1 Use only figured dimensions, do not scale drawings. 2 All discrepancies to be referred to Tony Gray Architecture prior to construction. 3 Check all dimensions, Building Code of Australia, relevant codes and council approvals. Copyright remains the property of Tony Gray Architecture. Reproduction of the whole or part of this document constitutes an infringement of copyright.

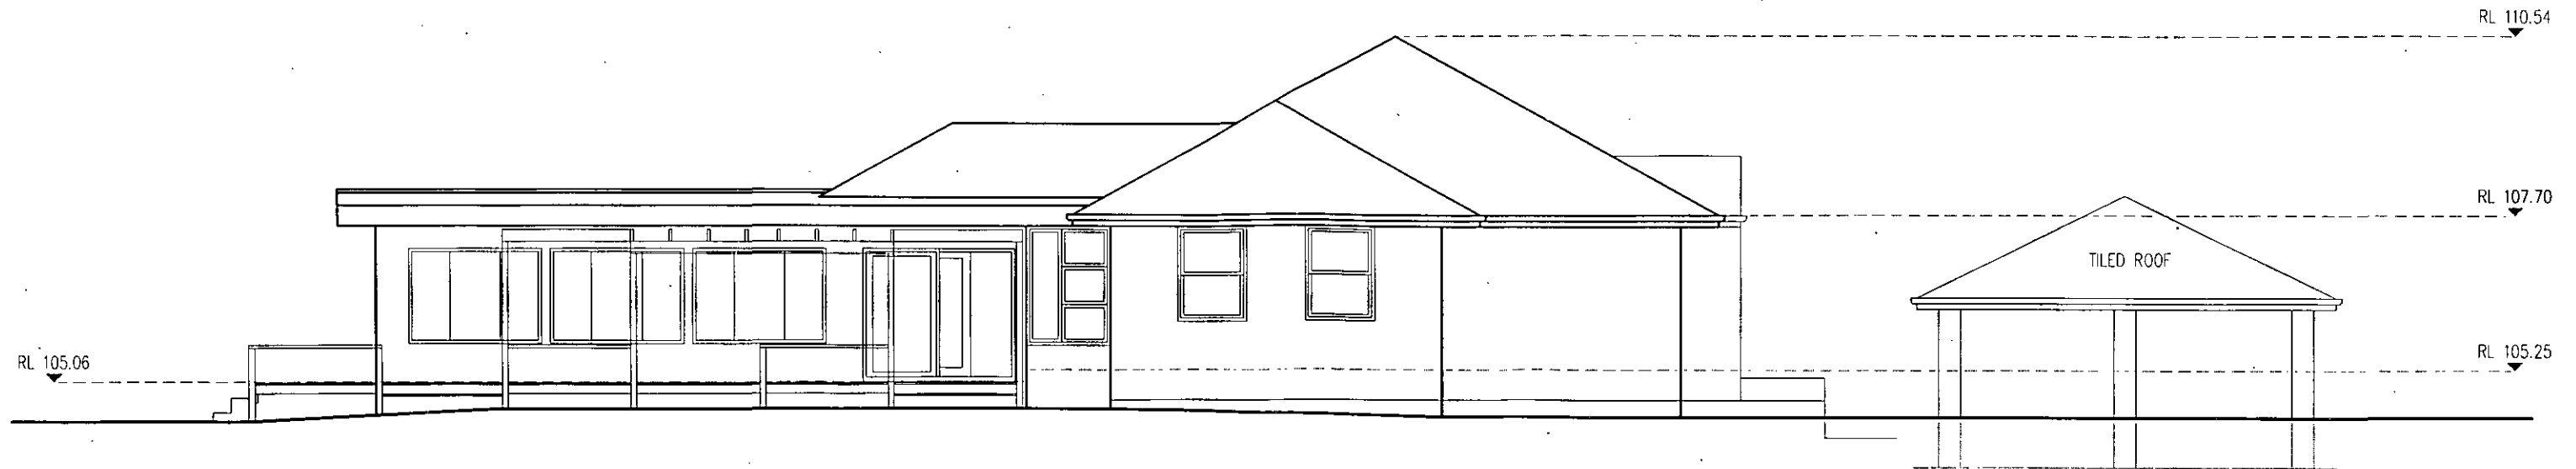


EXISTING NORTH ELEVATION
1:100

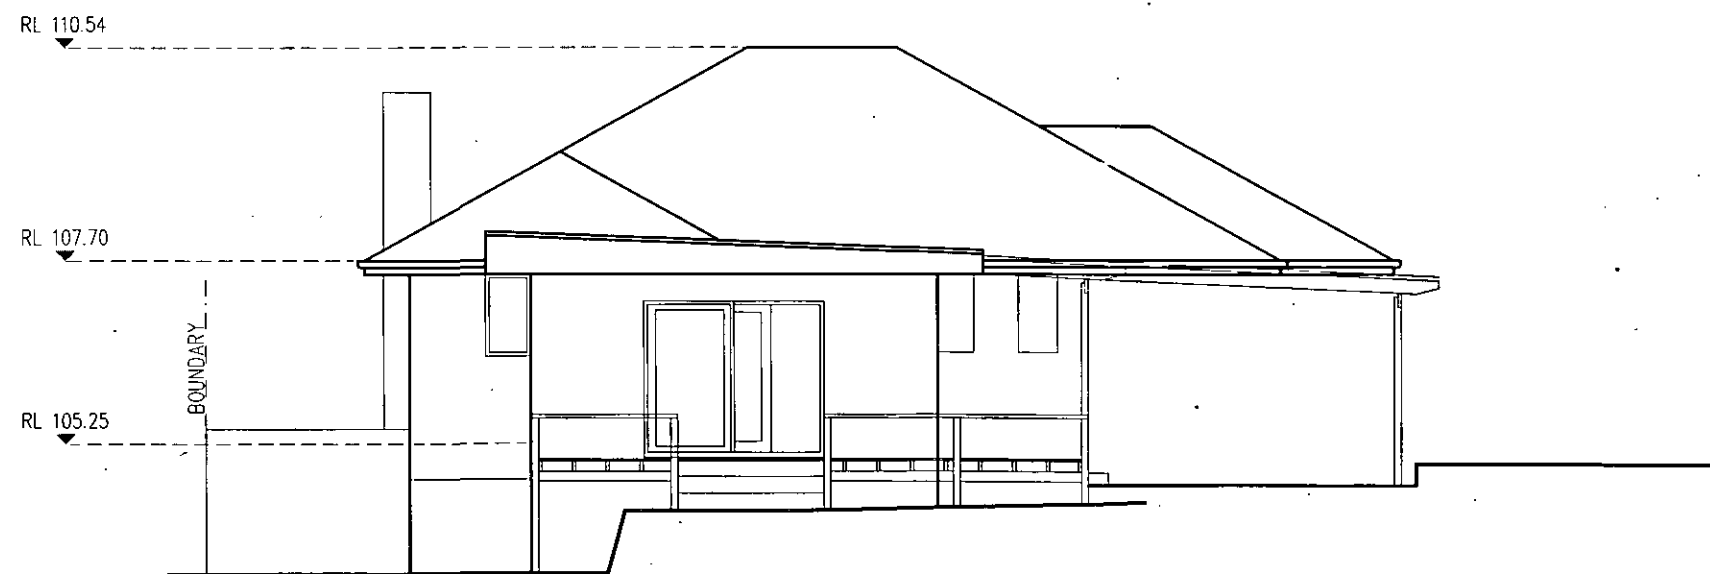


EXISTING EAST ELEVATION
1:100


THIS PLAN IS TO BE READ
IN CONJUNCTION WITH
DA 2009 / 0828
WARRINGAH COUNCIL

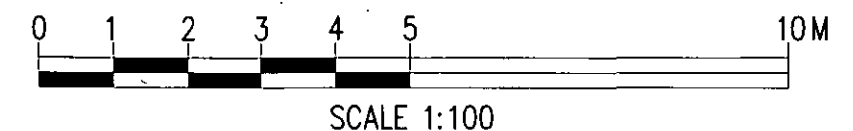

	</
--	--	----

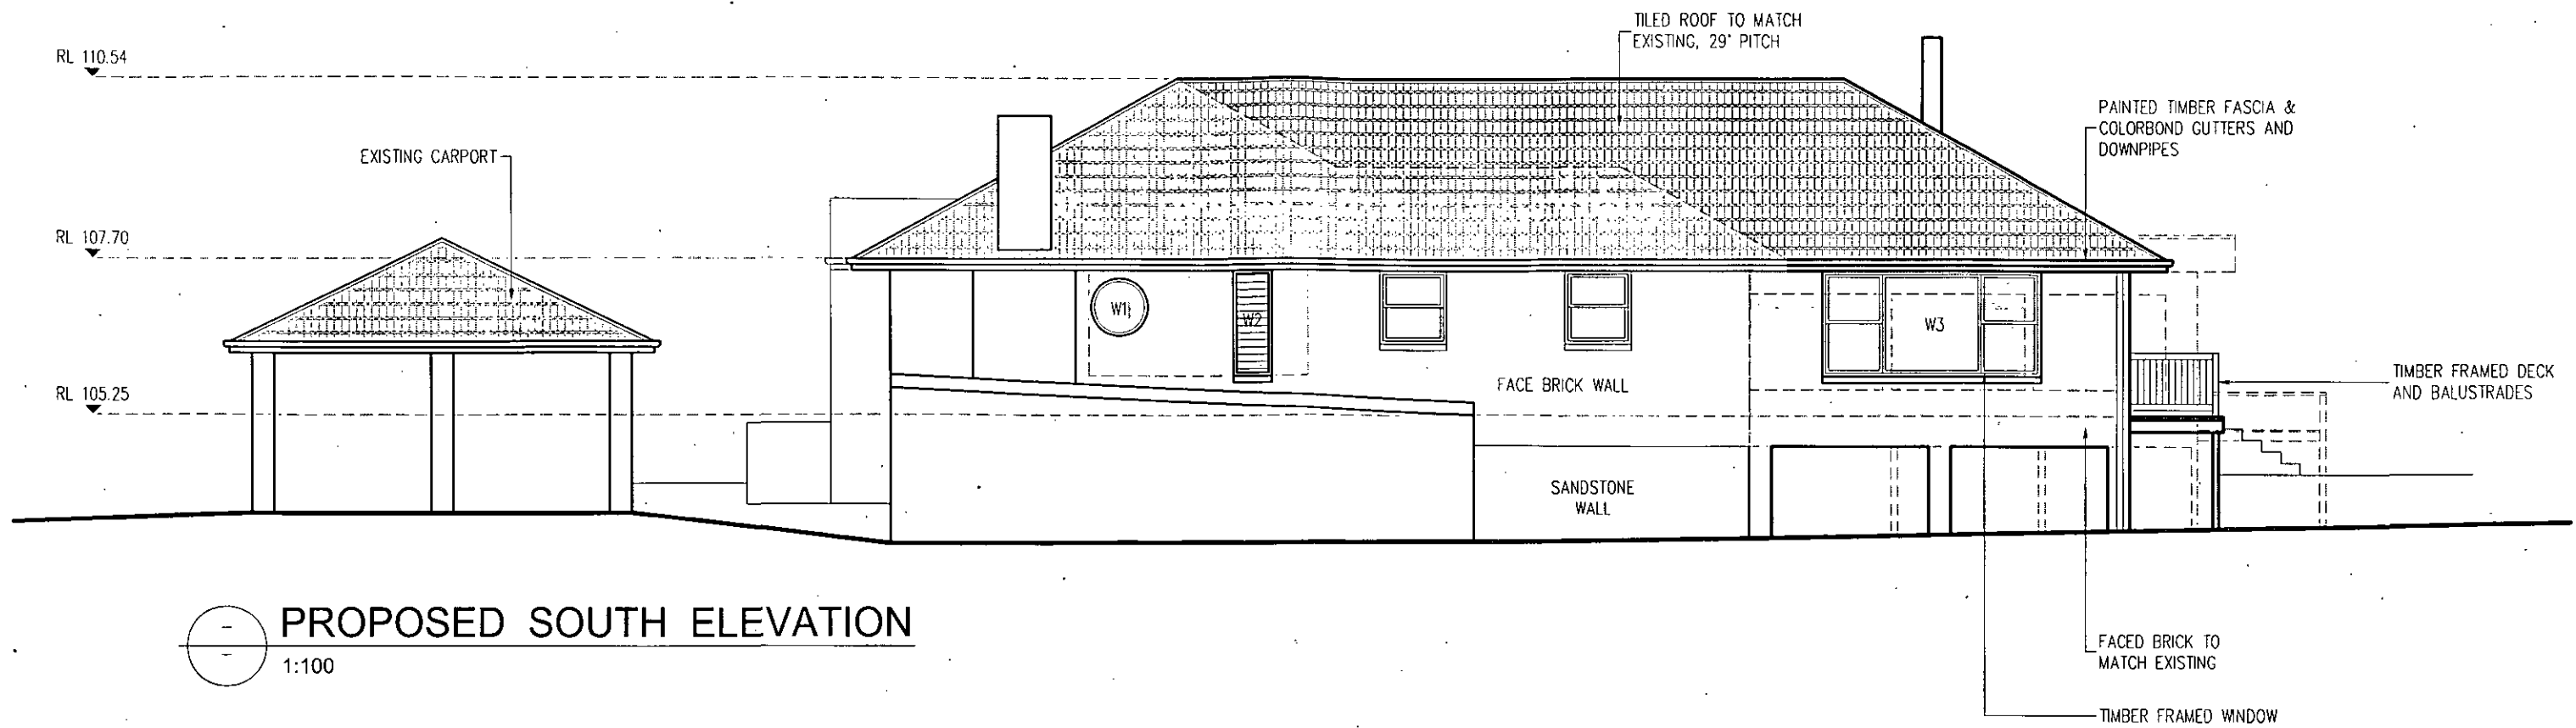


PROPOSED SOUTH ELEVATION
1:100

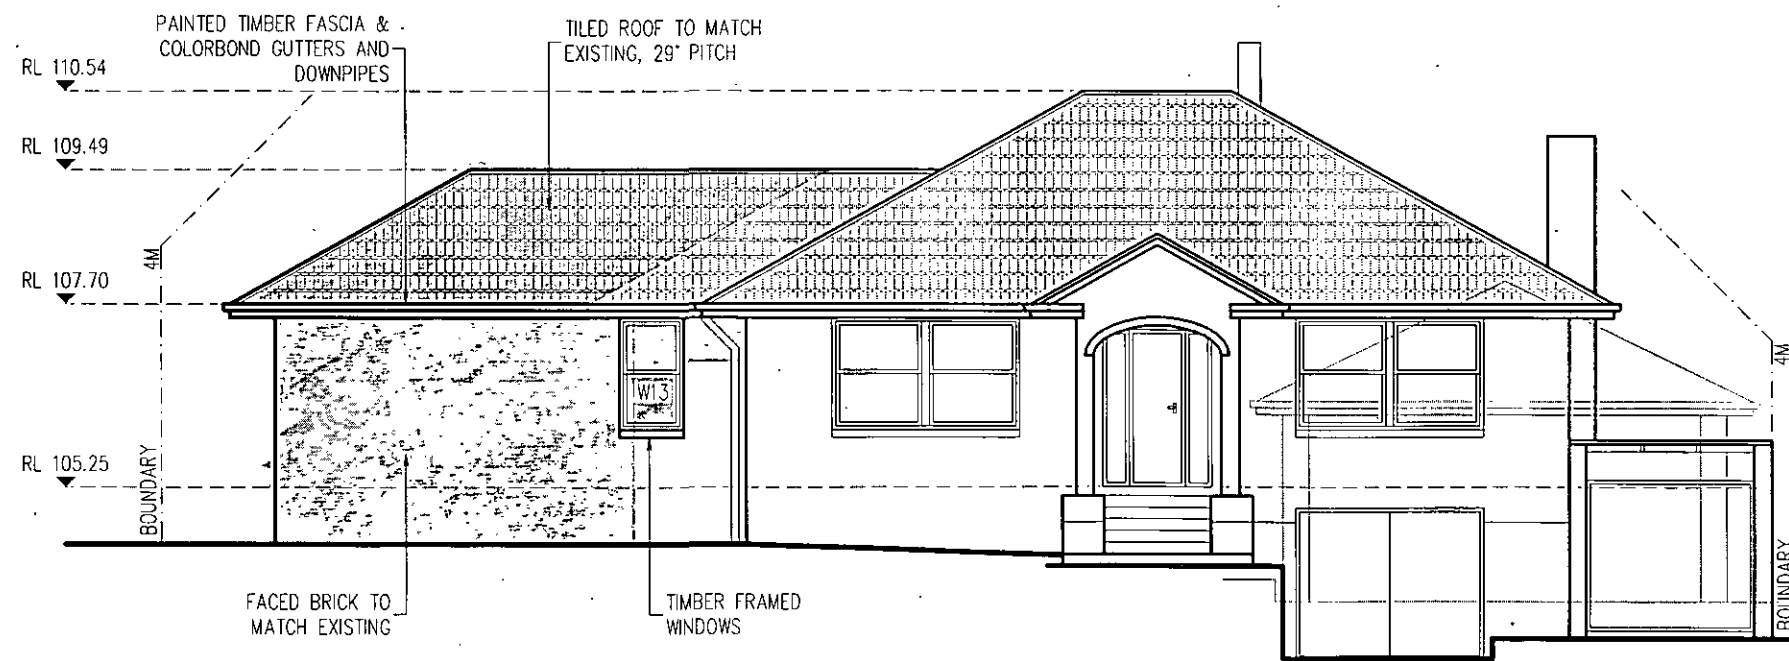



PROPOSED WEST ELEVATION
1:100

THIS PLAN IS TO BE READ
IN CONJUNCTION WITH
DA 2009 / 0828
WARRINGAH COUNCIL

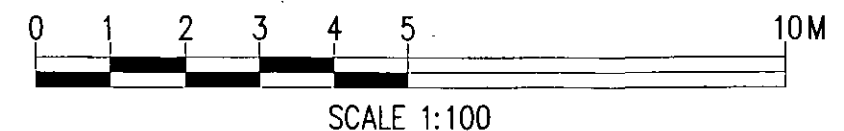


--	--	

1. Use only figured dimensions do not scale drawings. 2. All discrepancies to be referred to Tony Gray Architecture prior to construction. 3. Check all dimensions, Building Code of Australia, relevant codes and council approvals. Copyright remains the property of Tony Gray Architecture. Reproduction of the whole or part of this document constitutes an infringement of copyright.

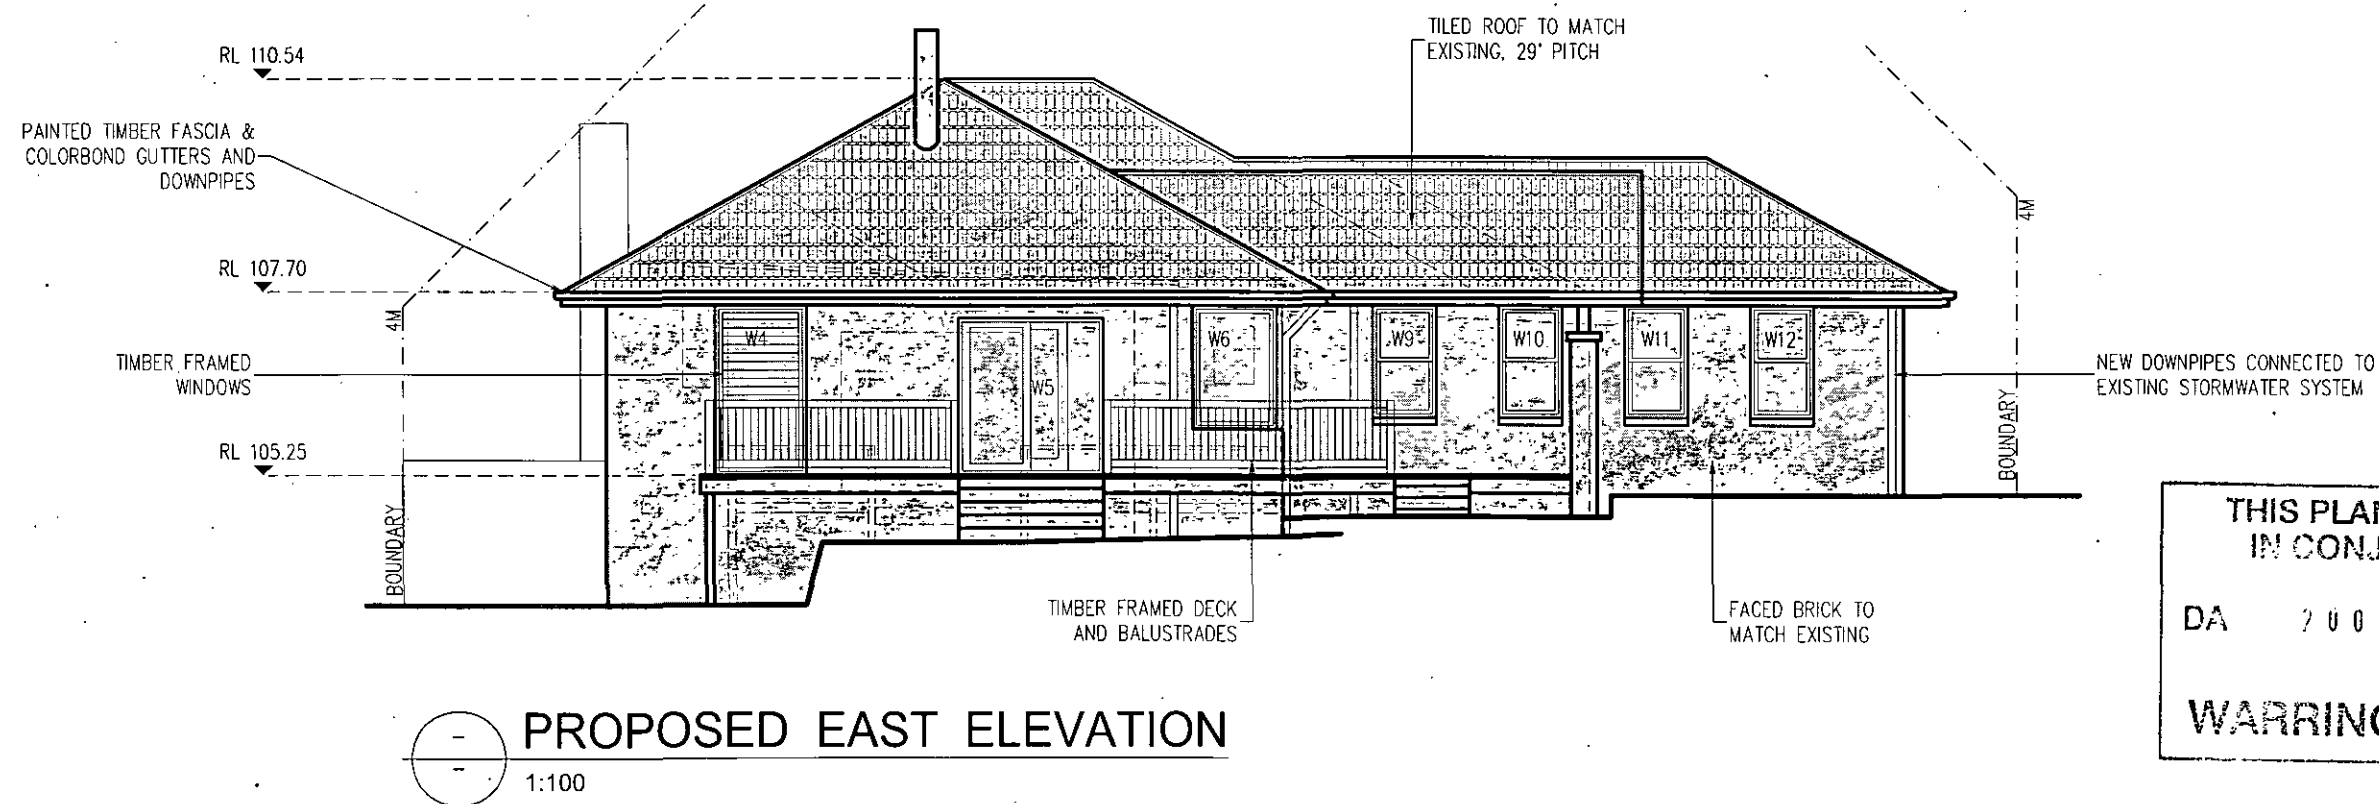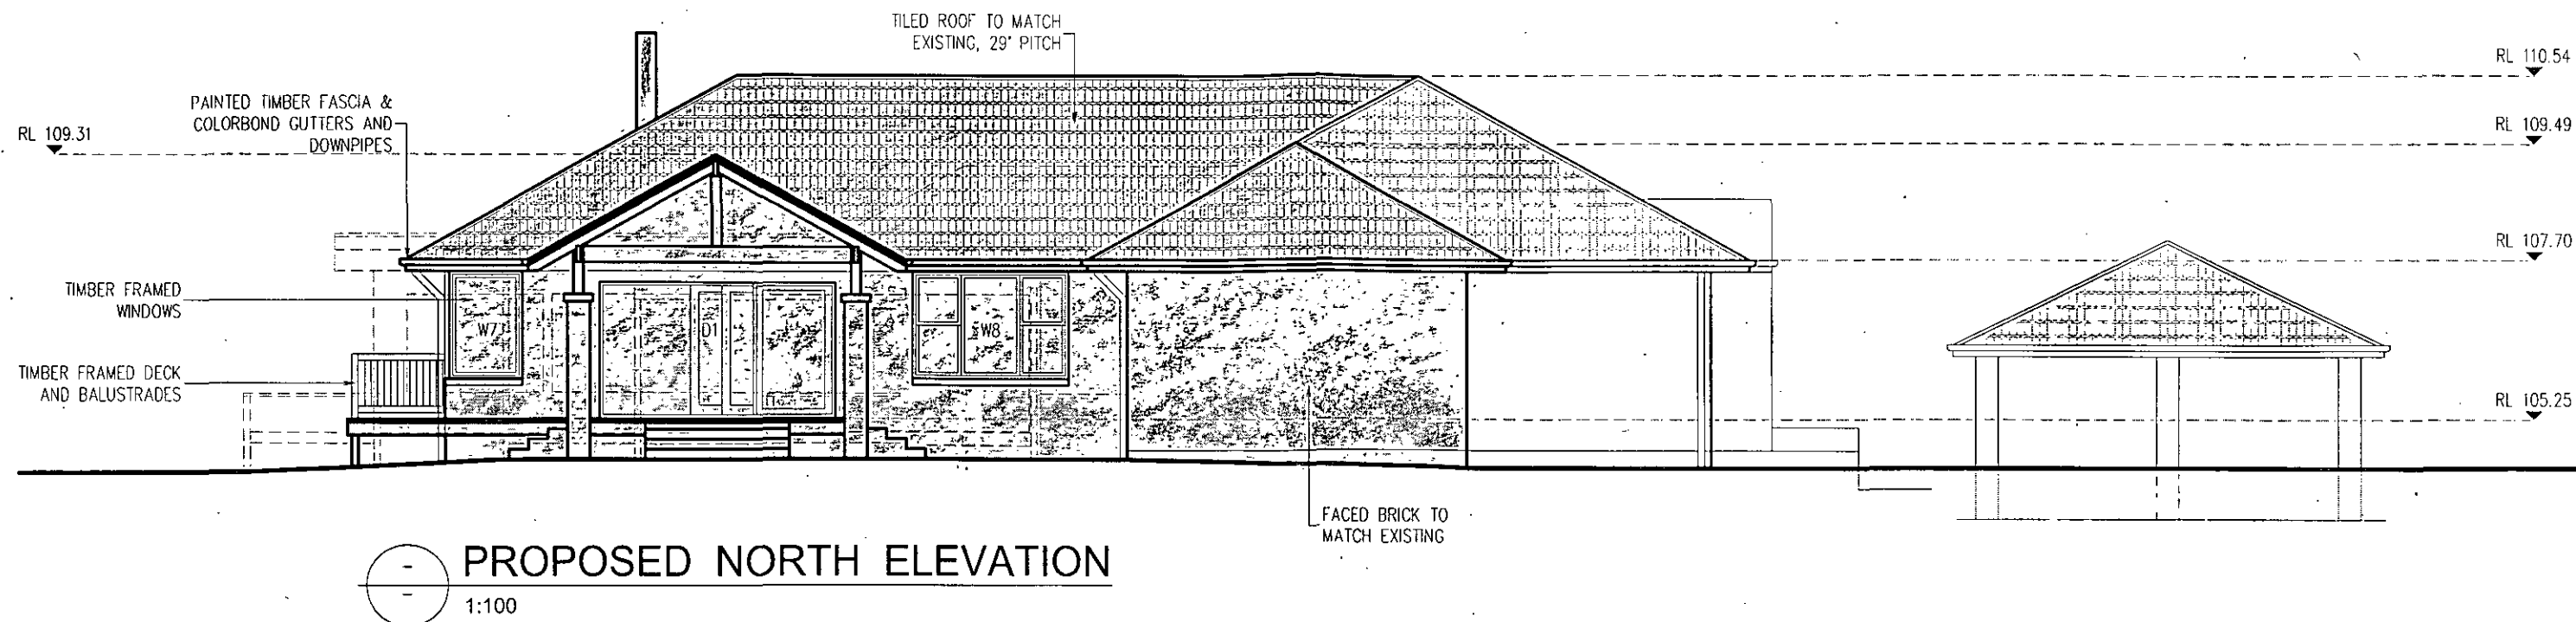


THIS PLAN IS TO BE READ
IN CONJUNCTION WITH
DA 2009 / 0828
WARRINGAH COUNCIL

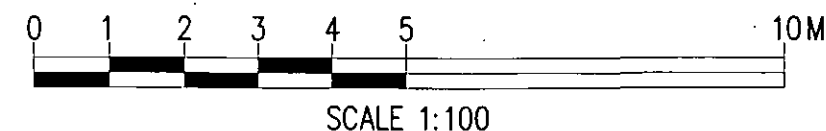

--	--	


1. Use only figured dimensions, do not scale drawings. 2. All discrepancies to be referred to Tony Gray Architecture prior to construction. 3. Check all dimensions. Building Code of Australia, relevant codes and council approvals. Copyright remains the property of Tony Gray Architecture. Reproduction of the whole or part of this document constitutes an infringement of copyright.

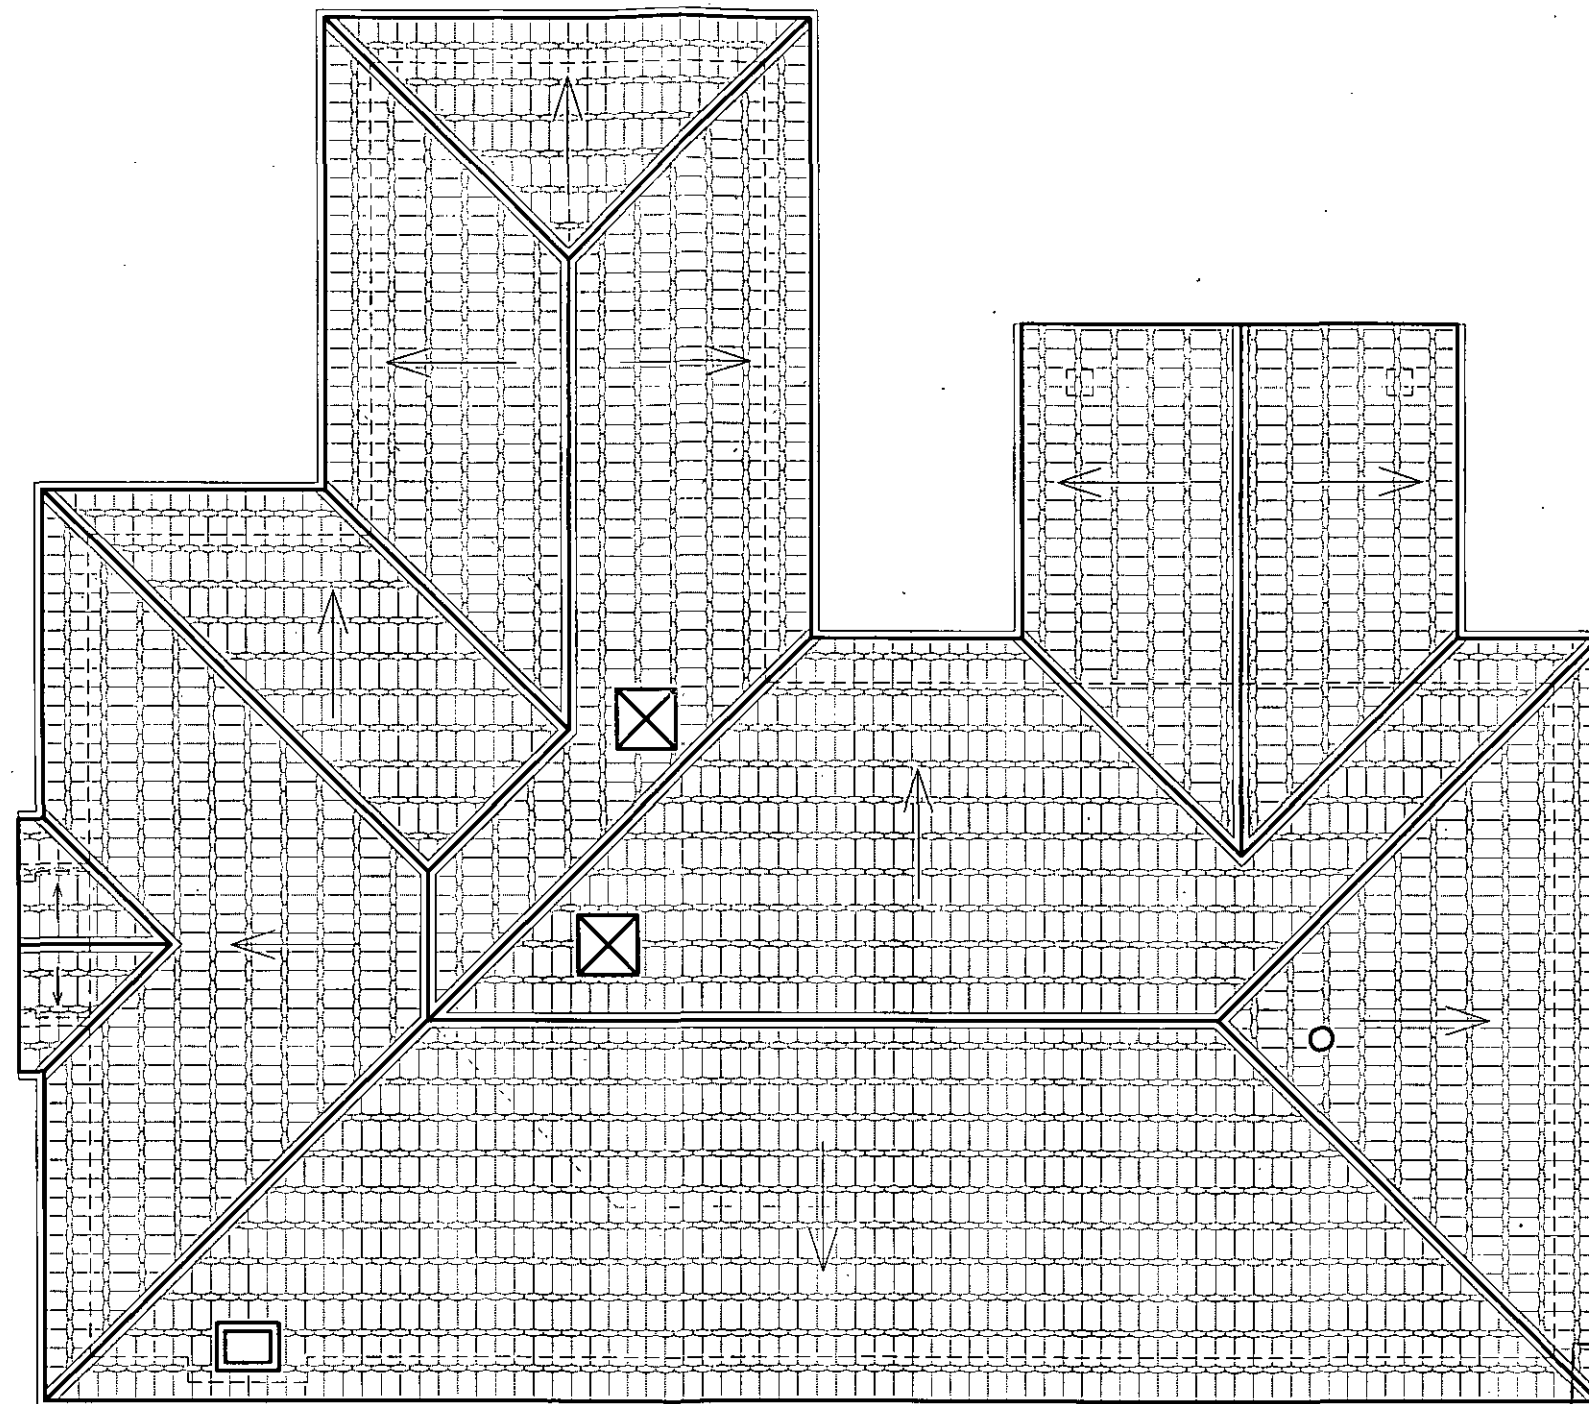

THIS PLAN IS TO BE READ
IN CONJUNCTION WITH

DA 7009 / 0828

WARRINGAH COUNCIL

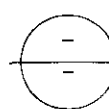



PROPOSED ROOF PLAN

1:100




SCALE 1:100

	</
--	--	----

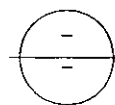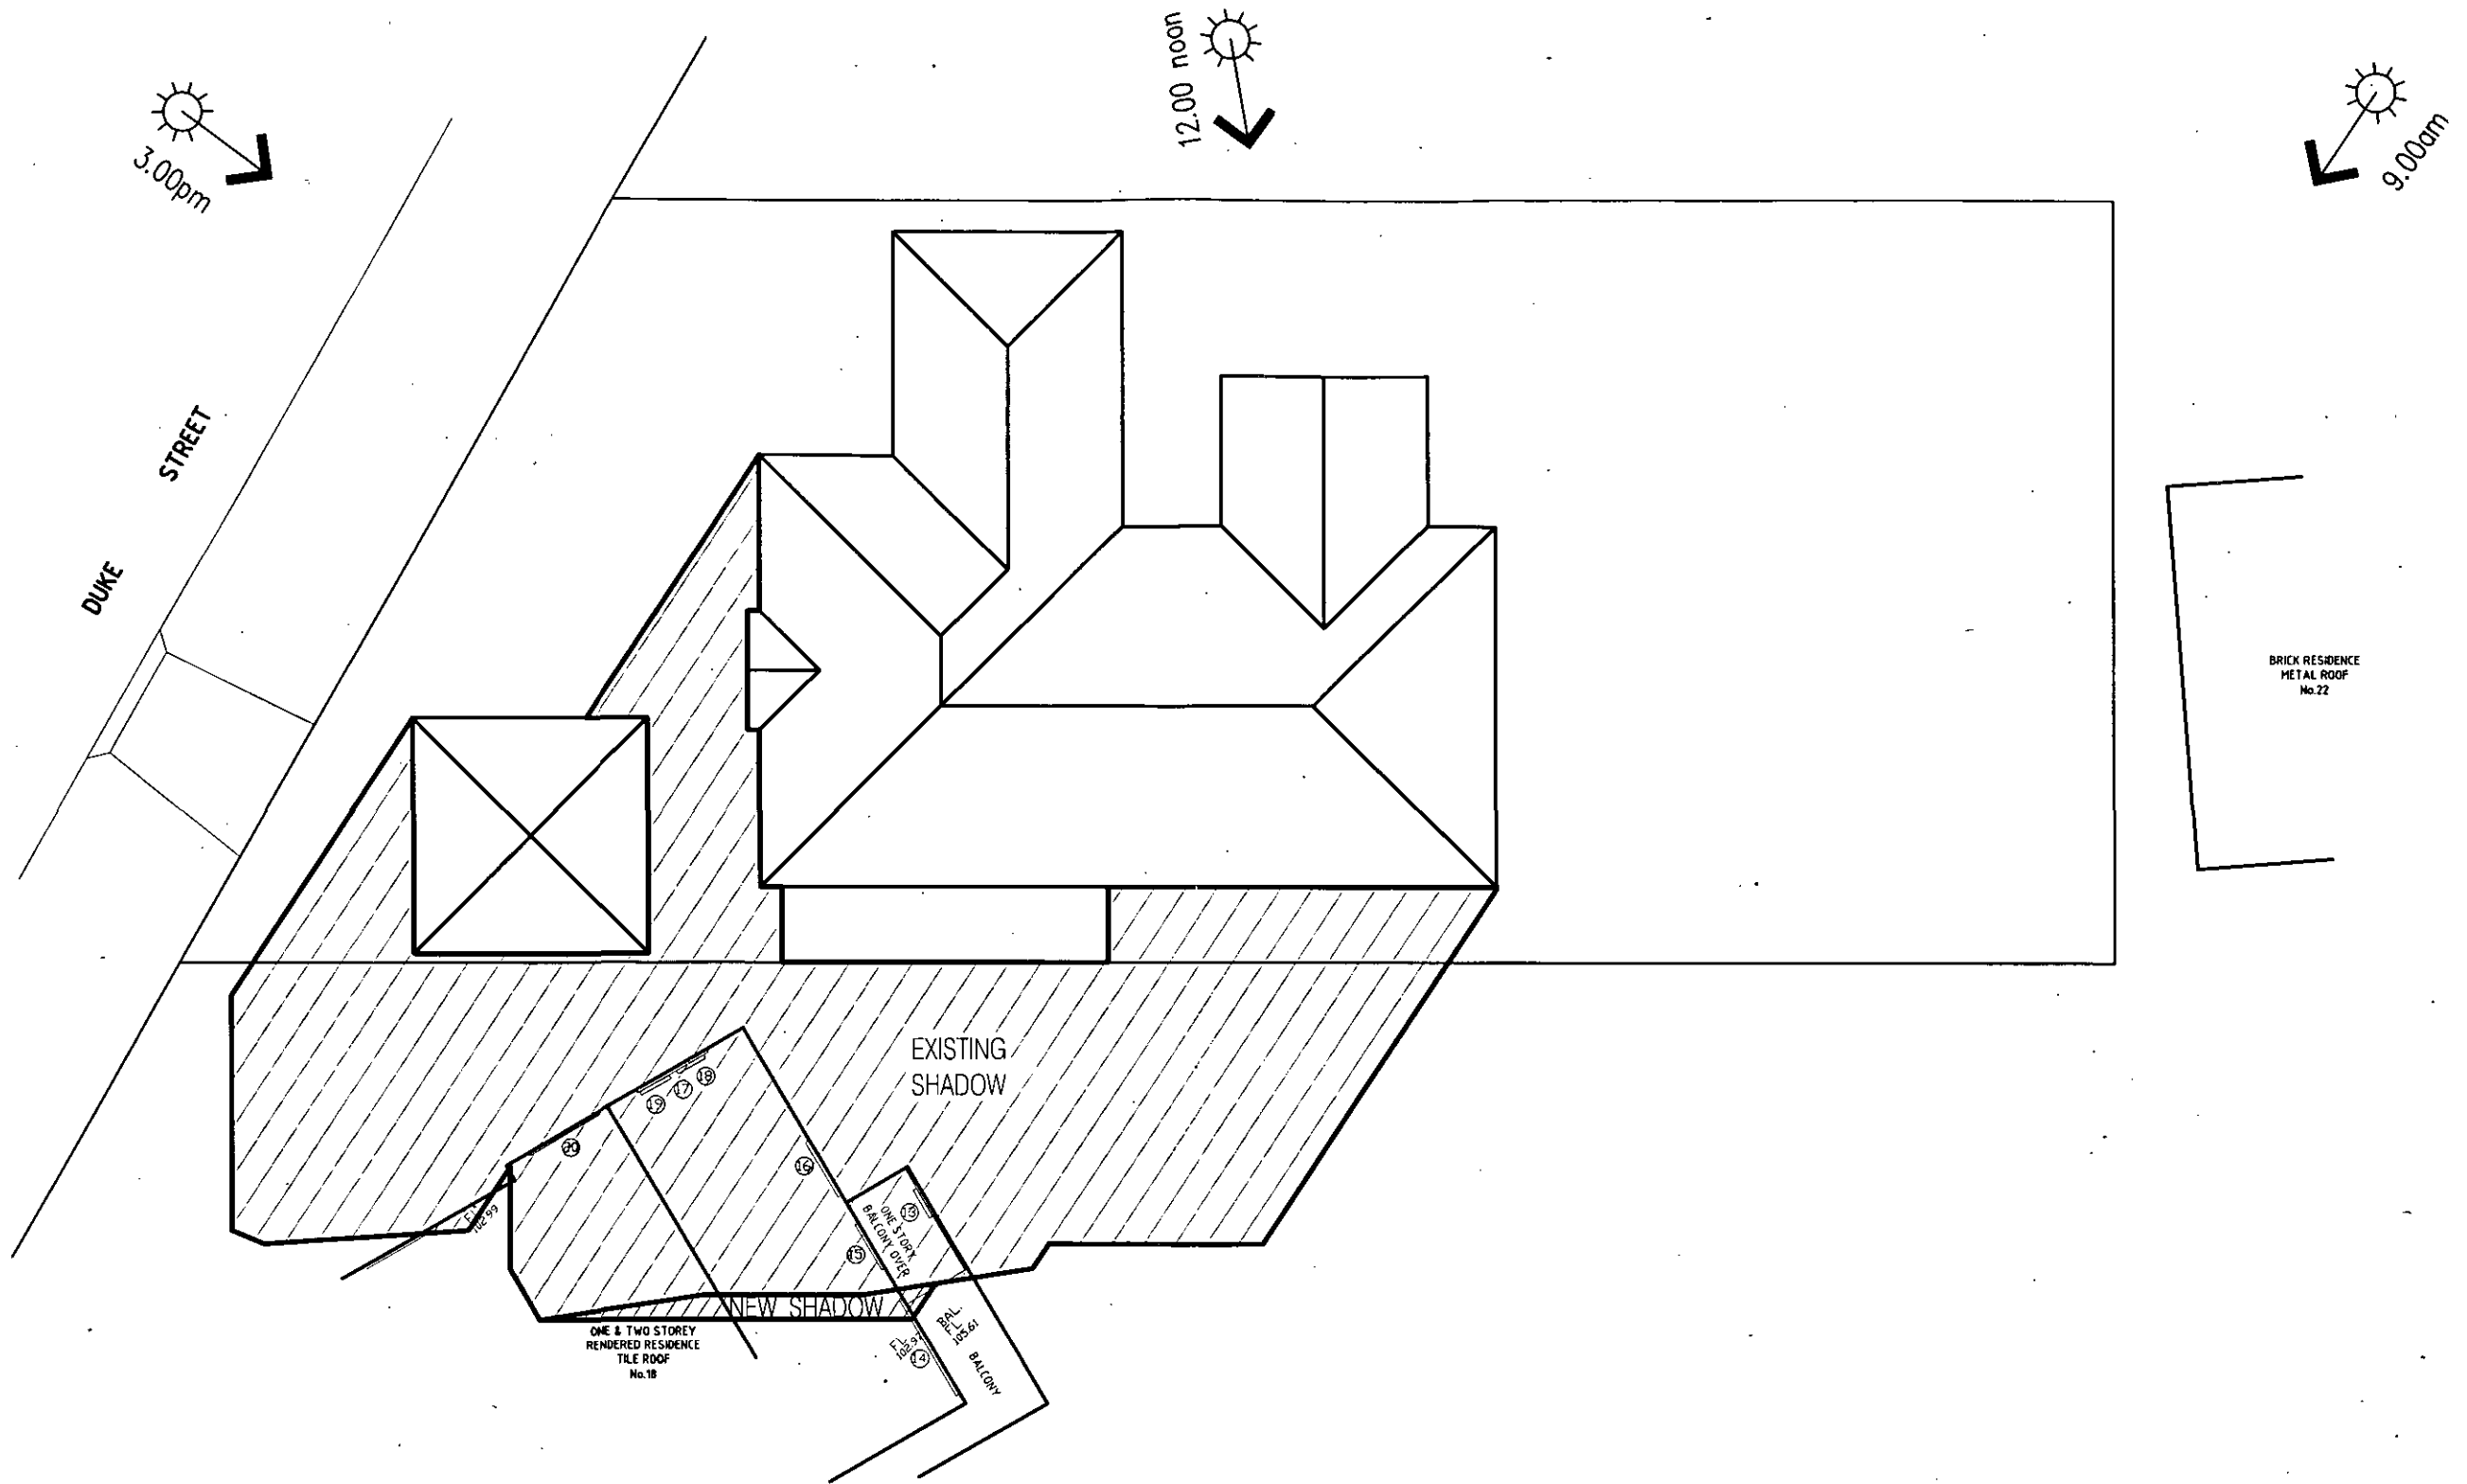


SHADOW DIAGRAM AZIMUTH 43° ALTITUDE 20° 21/6 - 9:00

1:200

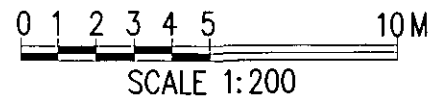



	</
--	--	----

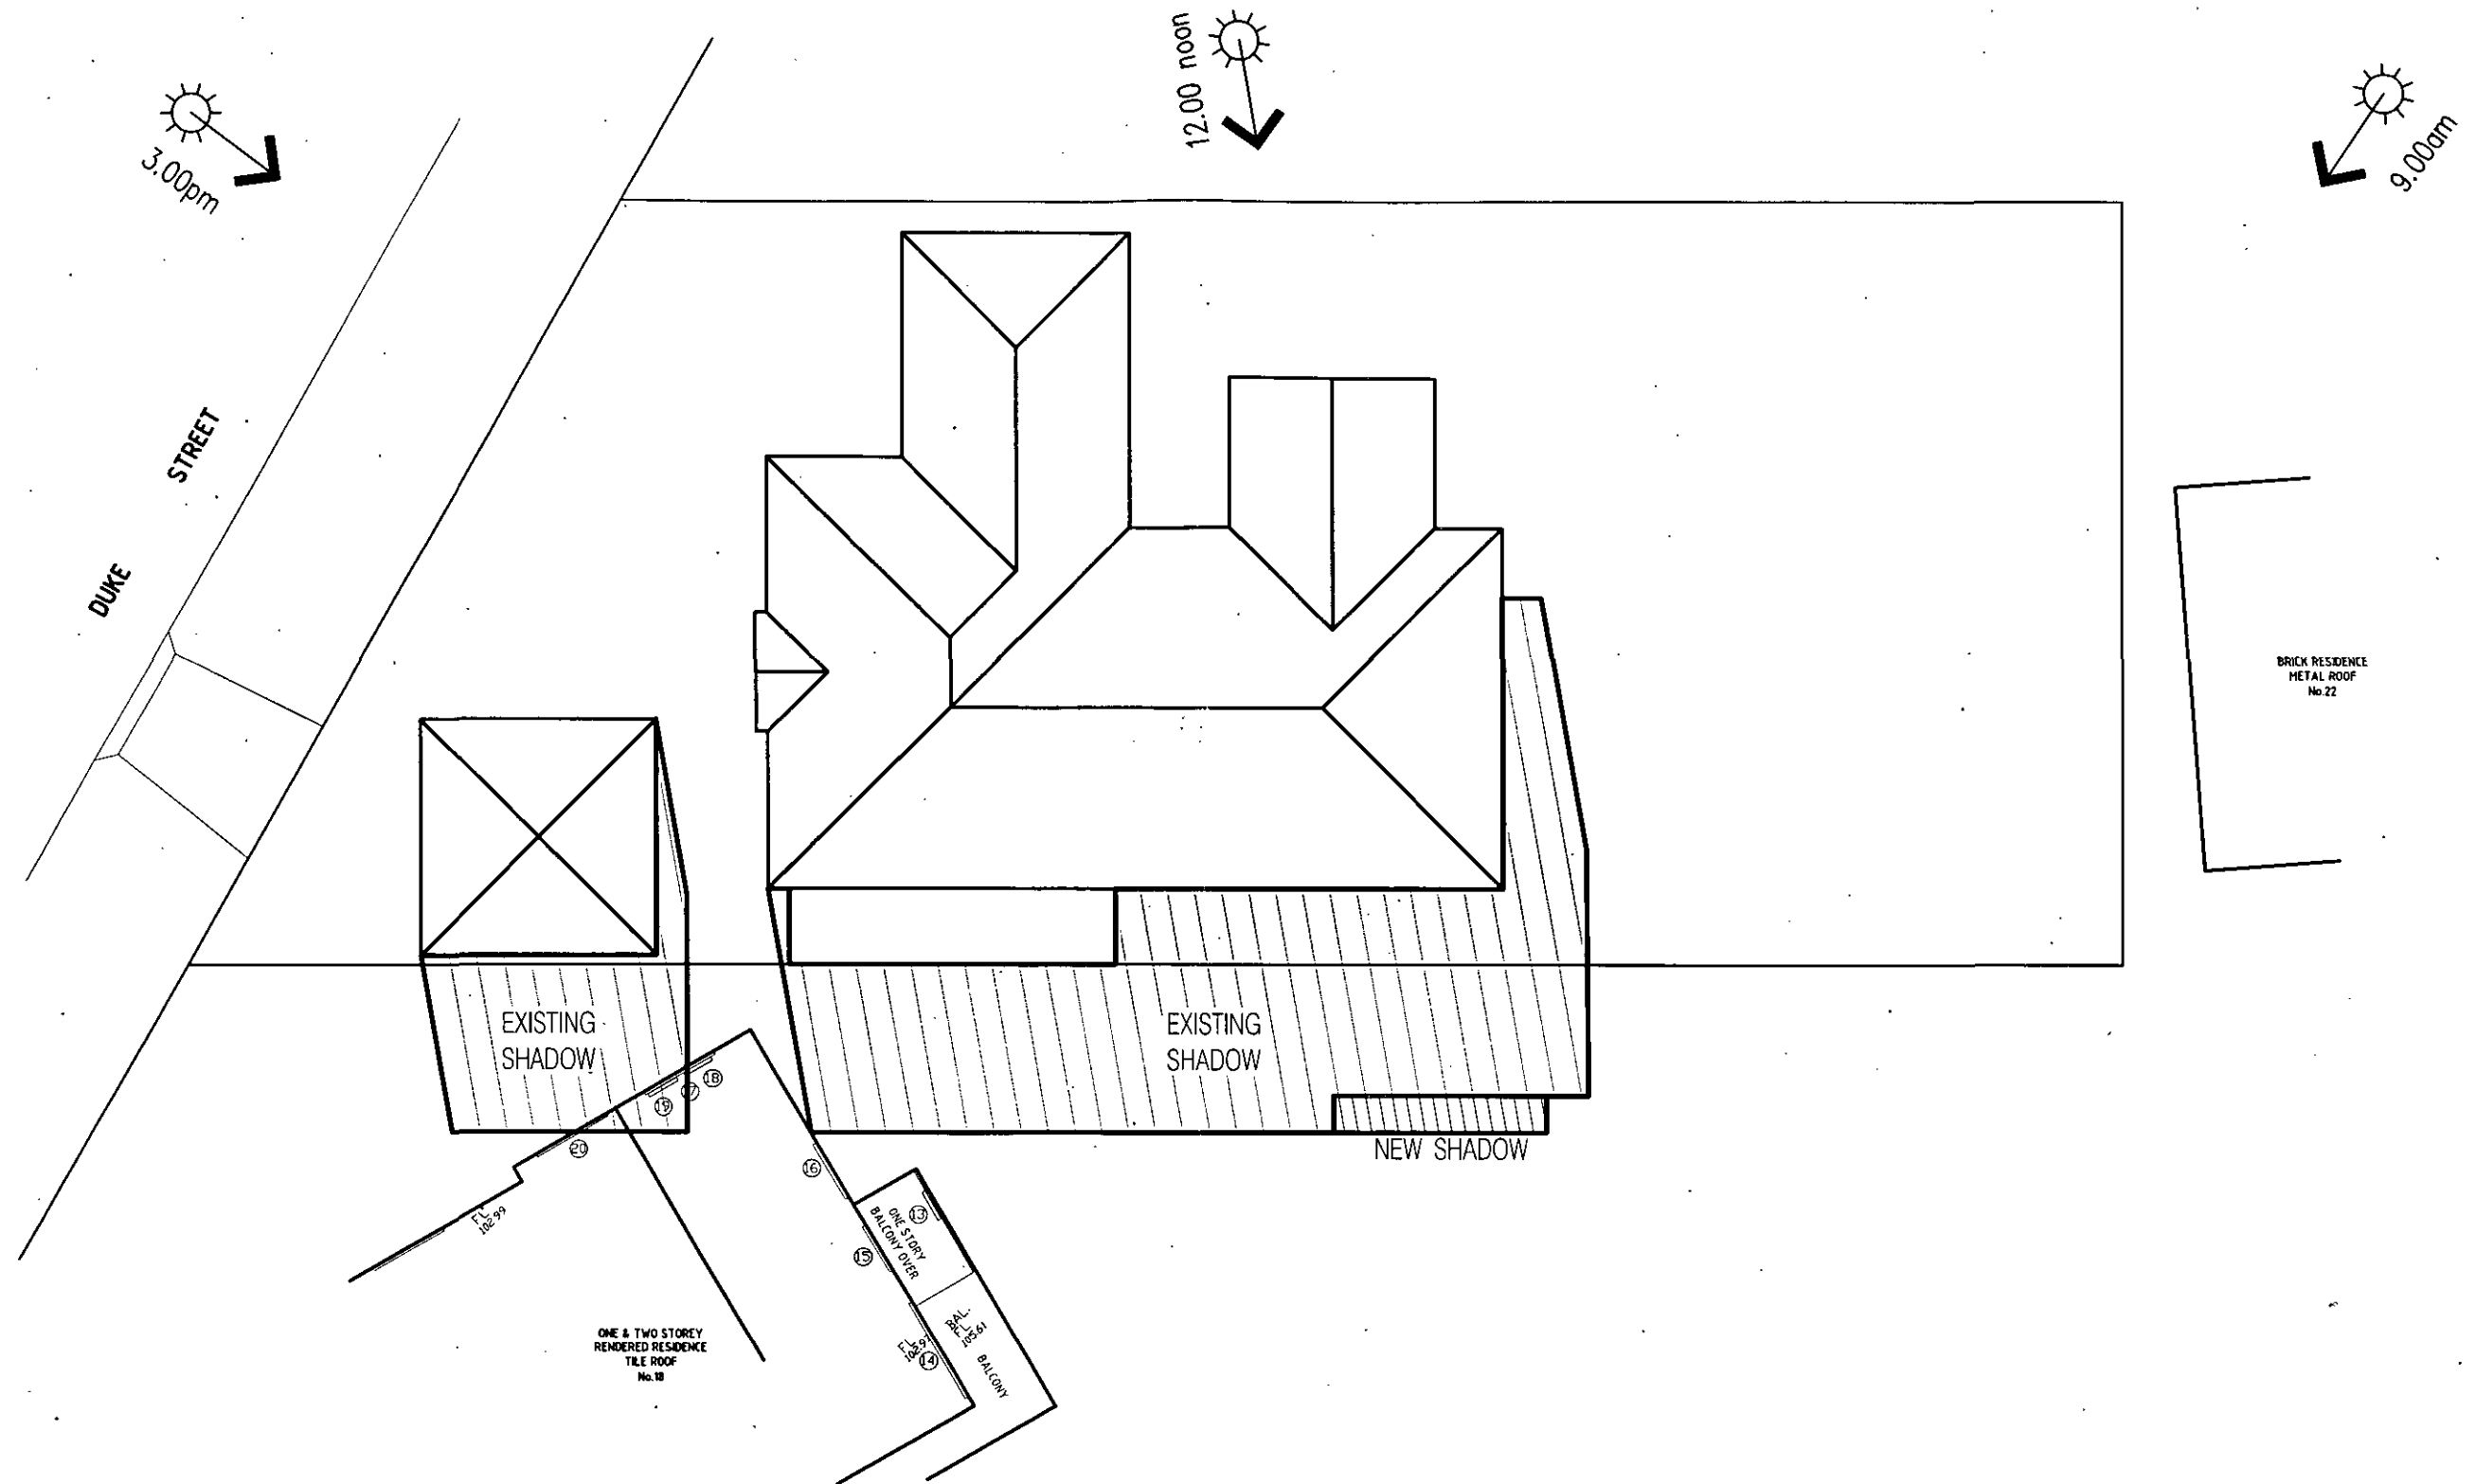

SHADOW DIAGRAM AZIMUTH 0° ALTITUDE 34° 21/6 - 12:00
1:200


0 1 2 3 4 5 10M
SCALE 1:200

	</
--	--	----

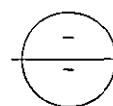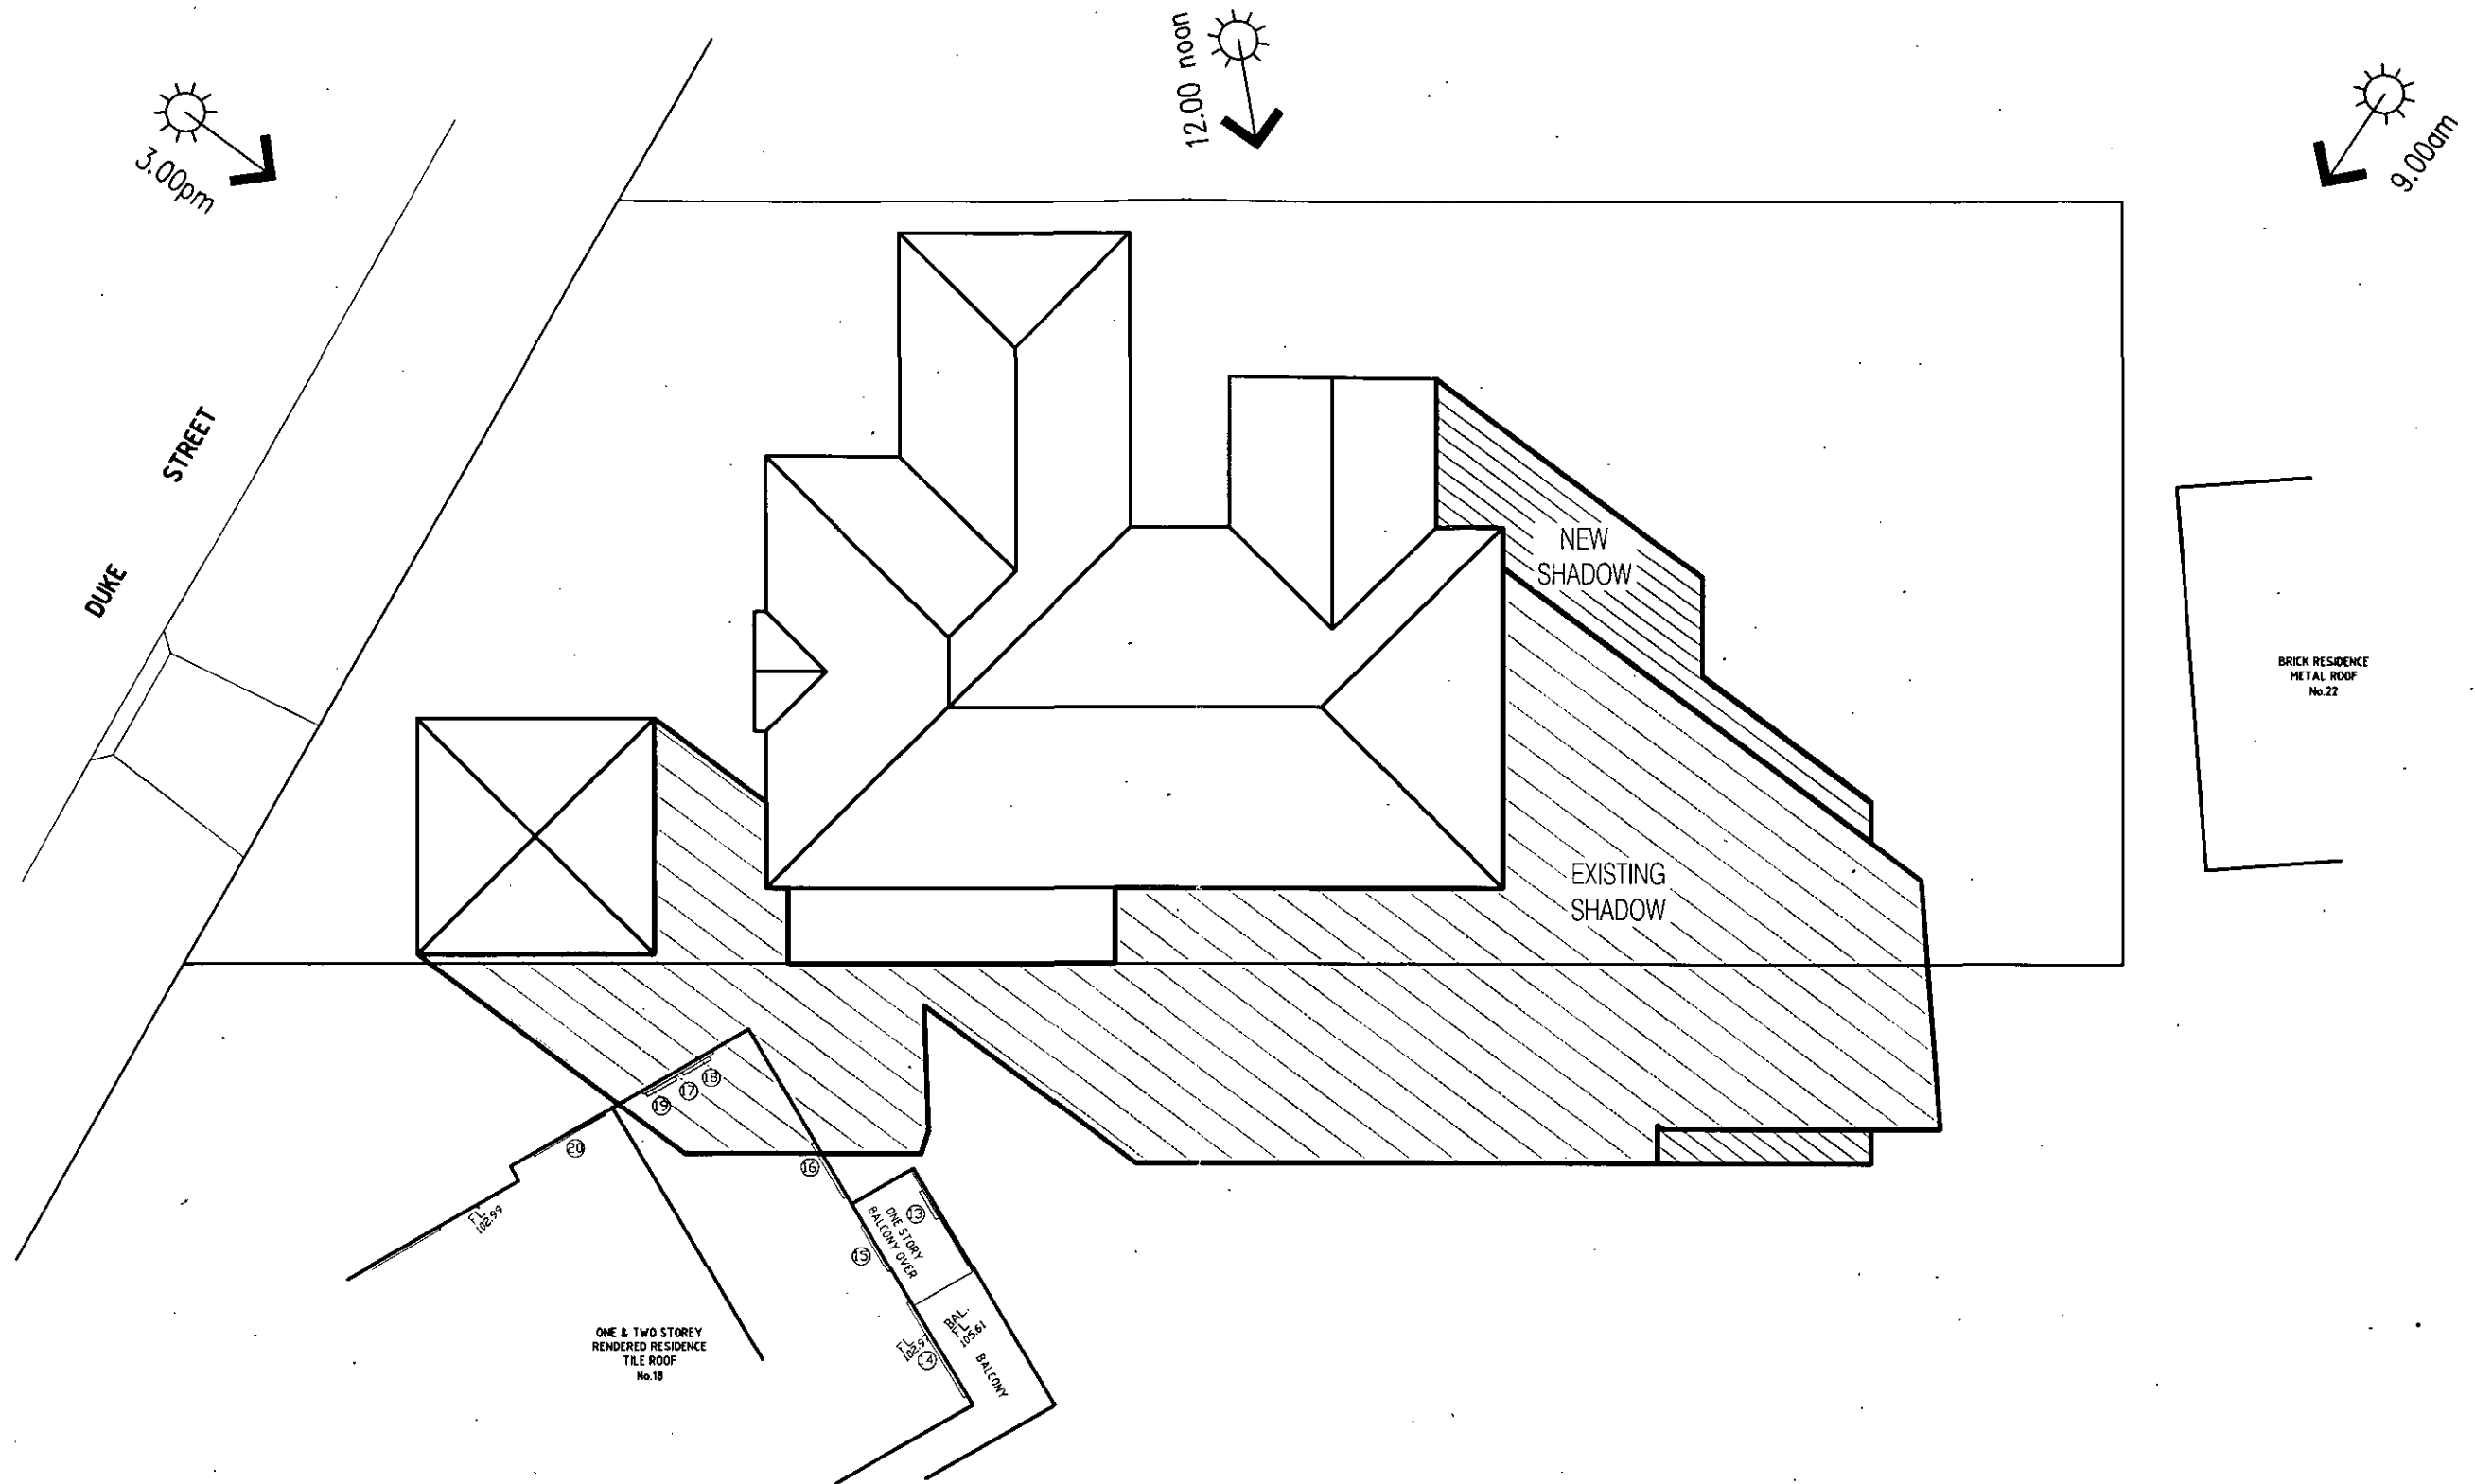


SHADOW DIAGRAM AZIMUTH -43° ALTITUDE $20^{\circ} 21/6$ - 3:00

1:200

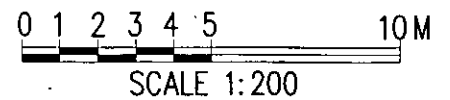

--	--	


1. Use only figured dimensions, do not scale drawings. 2. All discrepancies to be referred to Tony Gray Architecture prior to construction. 3. Check all dimensions, Building Code of Australia, relevant codes and council approvals. Copyright remains the property of Tony Gray Architecture. Reproduction of the whole or part of this document constitutes an infringement of copyright.

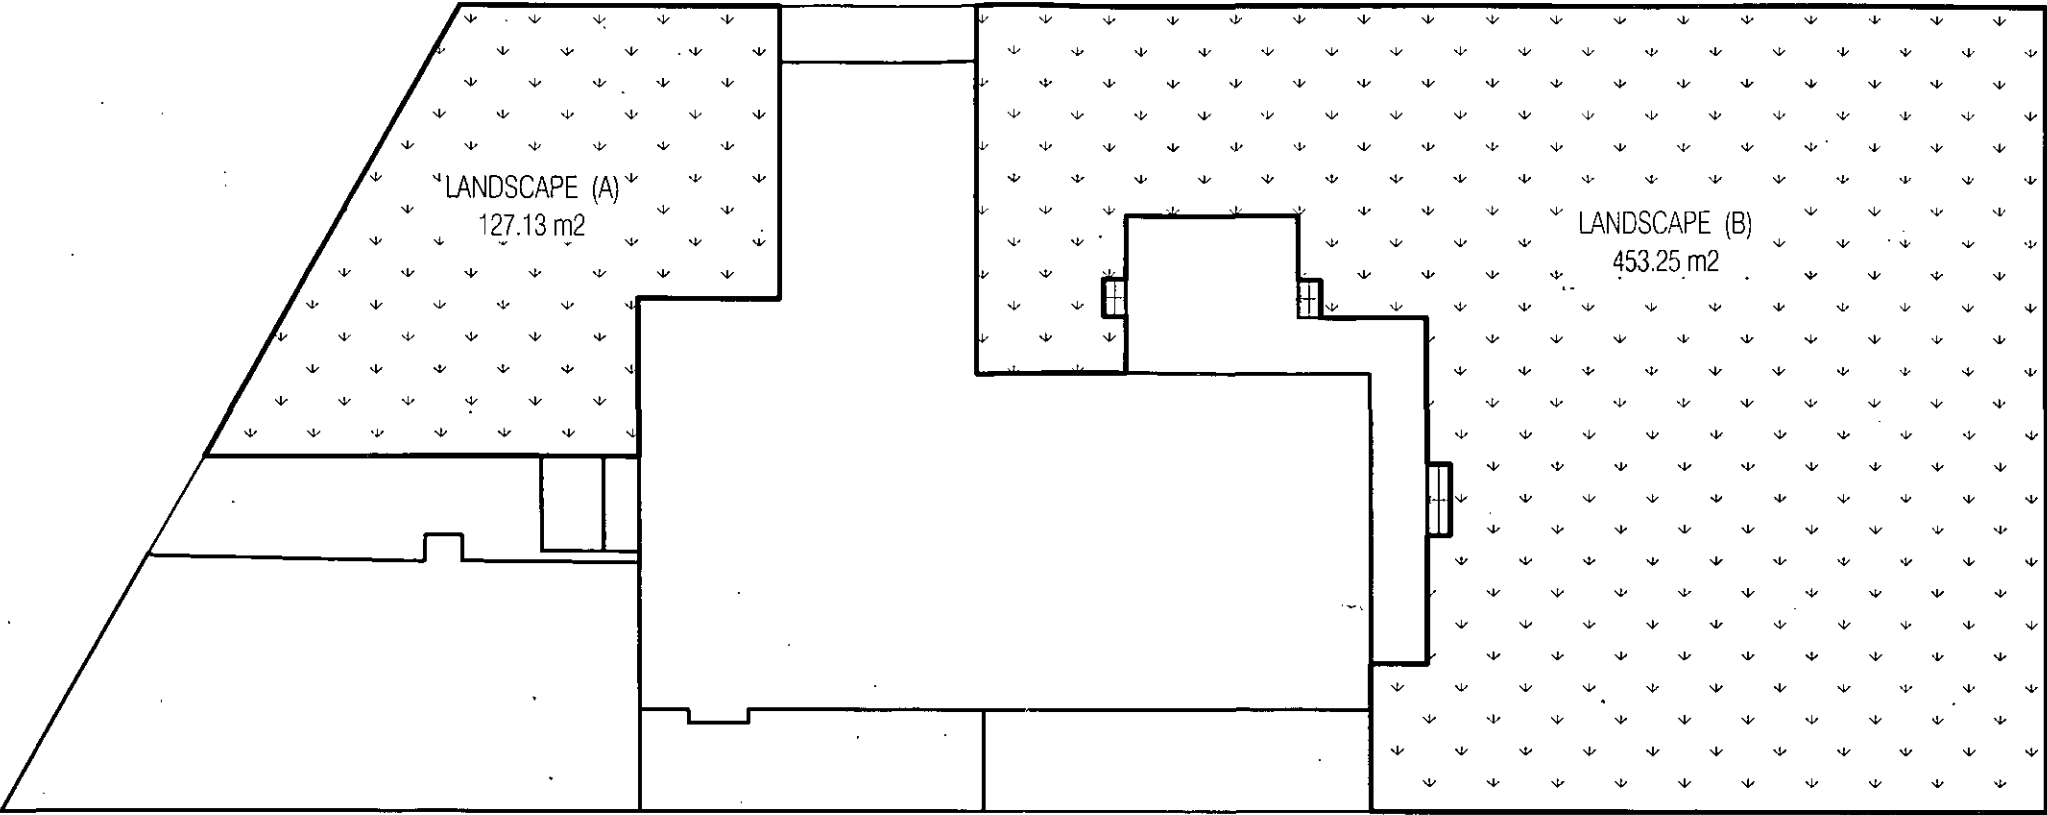

LANDSCAPE OPEN SPACE CALCULATION SHEET


LANDSCAPE AREAS (m ²)	
SITE AREA	1041.00
A	127.13
B	453.25
C	
D	
E	
F	
TOTAL:	(55.75%) 580.38

THIS PLAN IS TO BE READ
IN CONJUNCTION WITH
DA 2009 / 0828
WARRINGAH COUNCIL

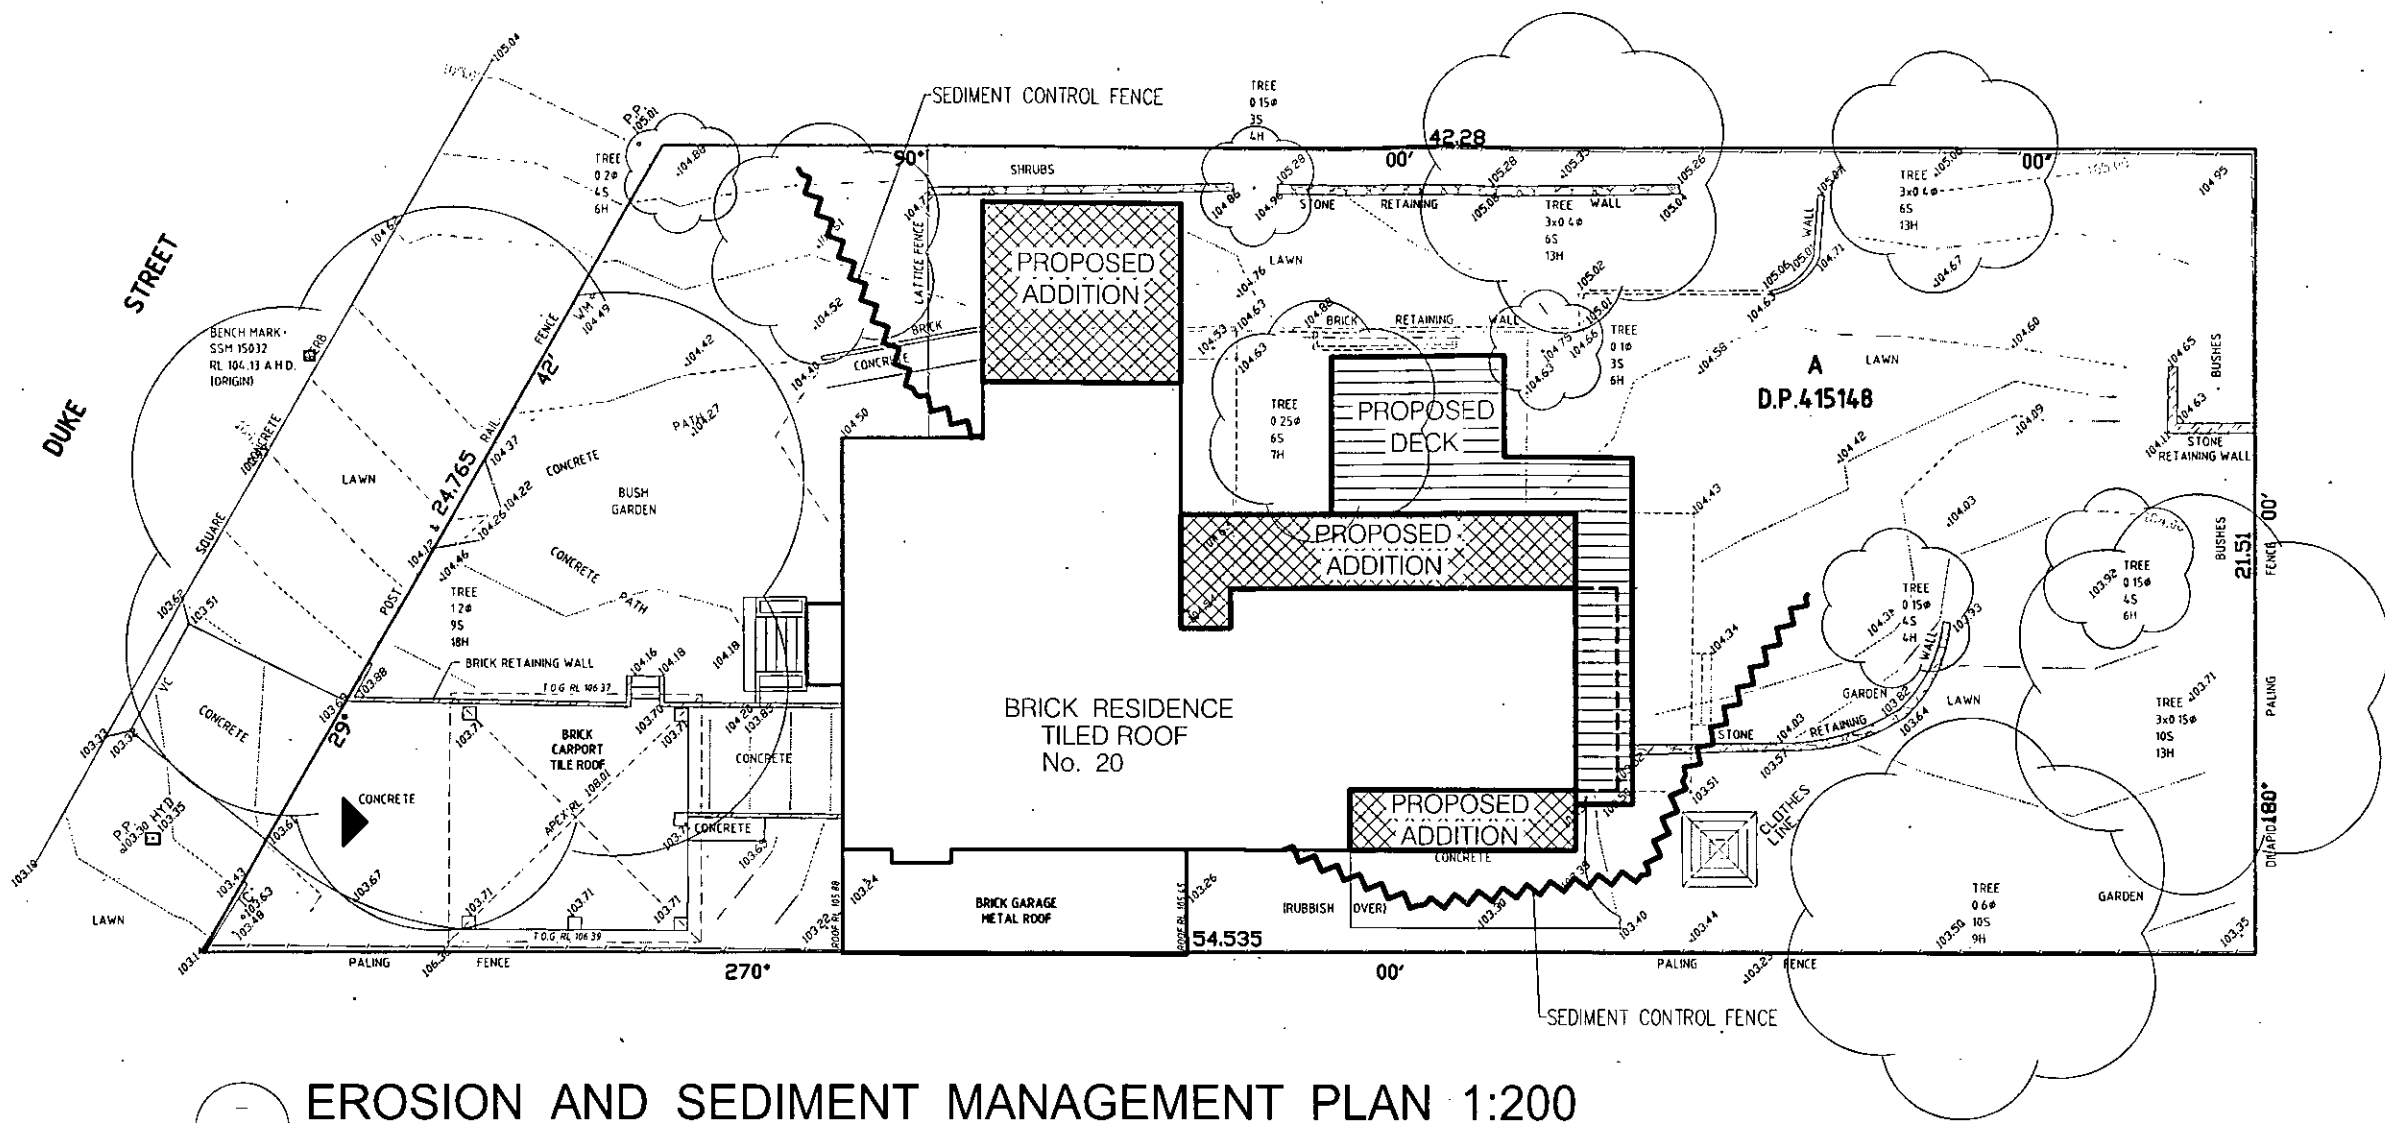


EROSION AND SEDIMENT MANAGEMENT PLAN 1:200

1:200

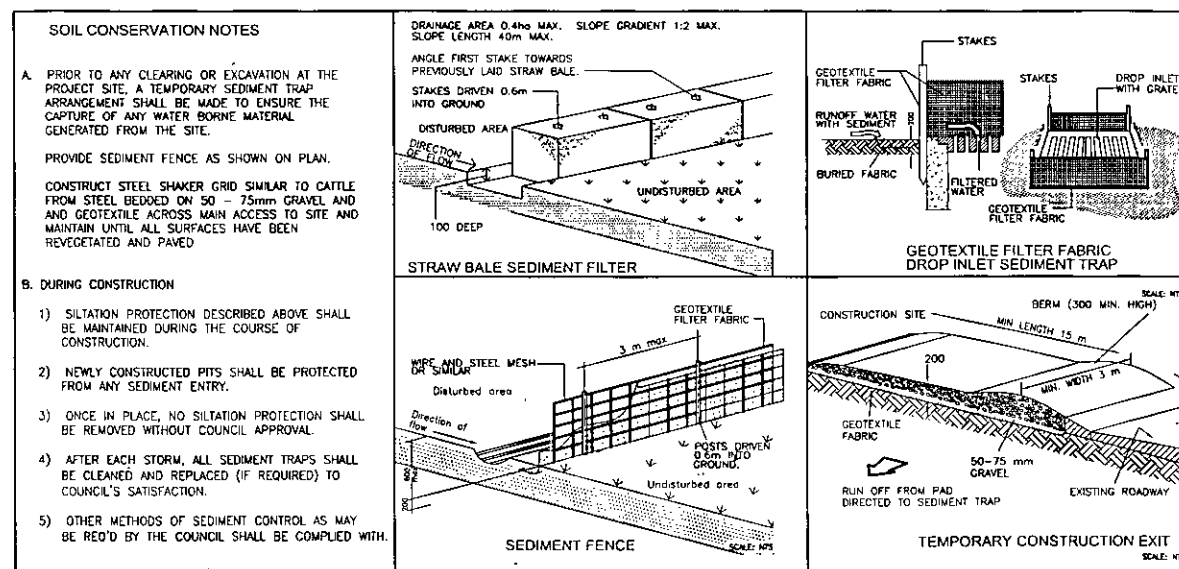

THIS PLAN IS TO BE READ
IN CONJUNCTION WITH
DA 2009 / 0828
WARRINGAH COUNCIL

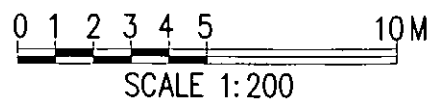

--	--	