


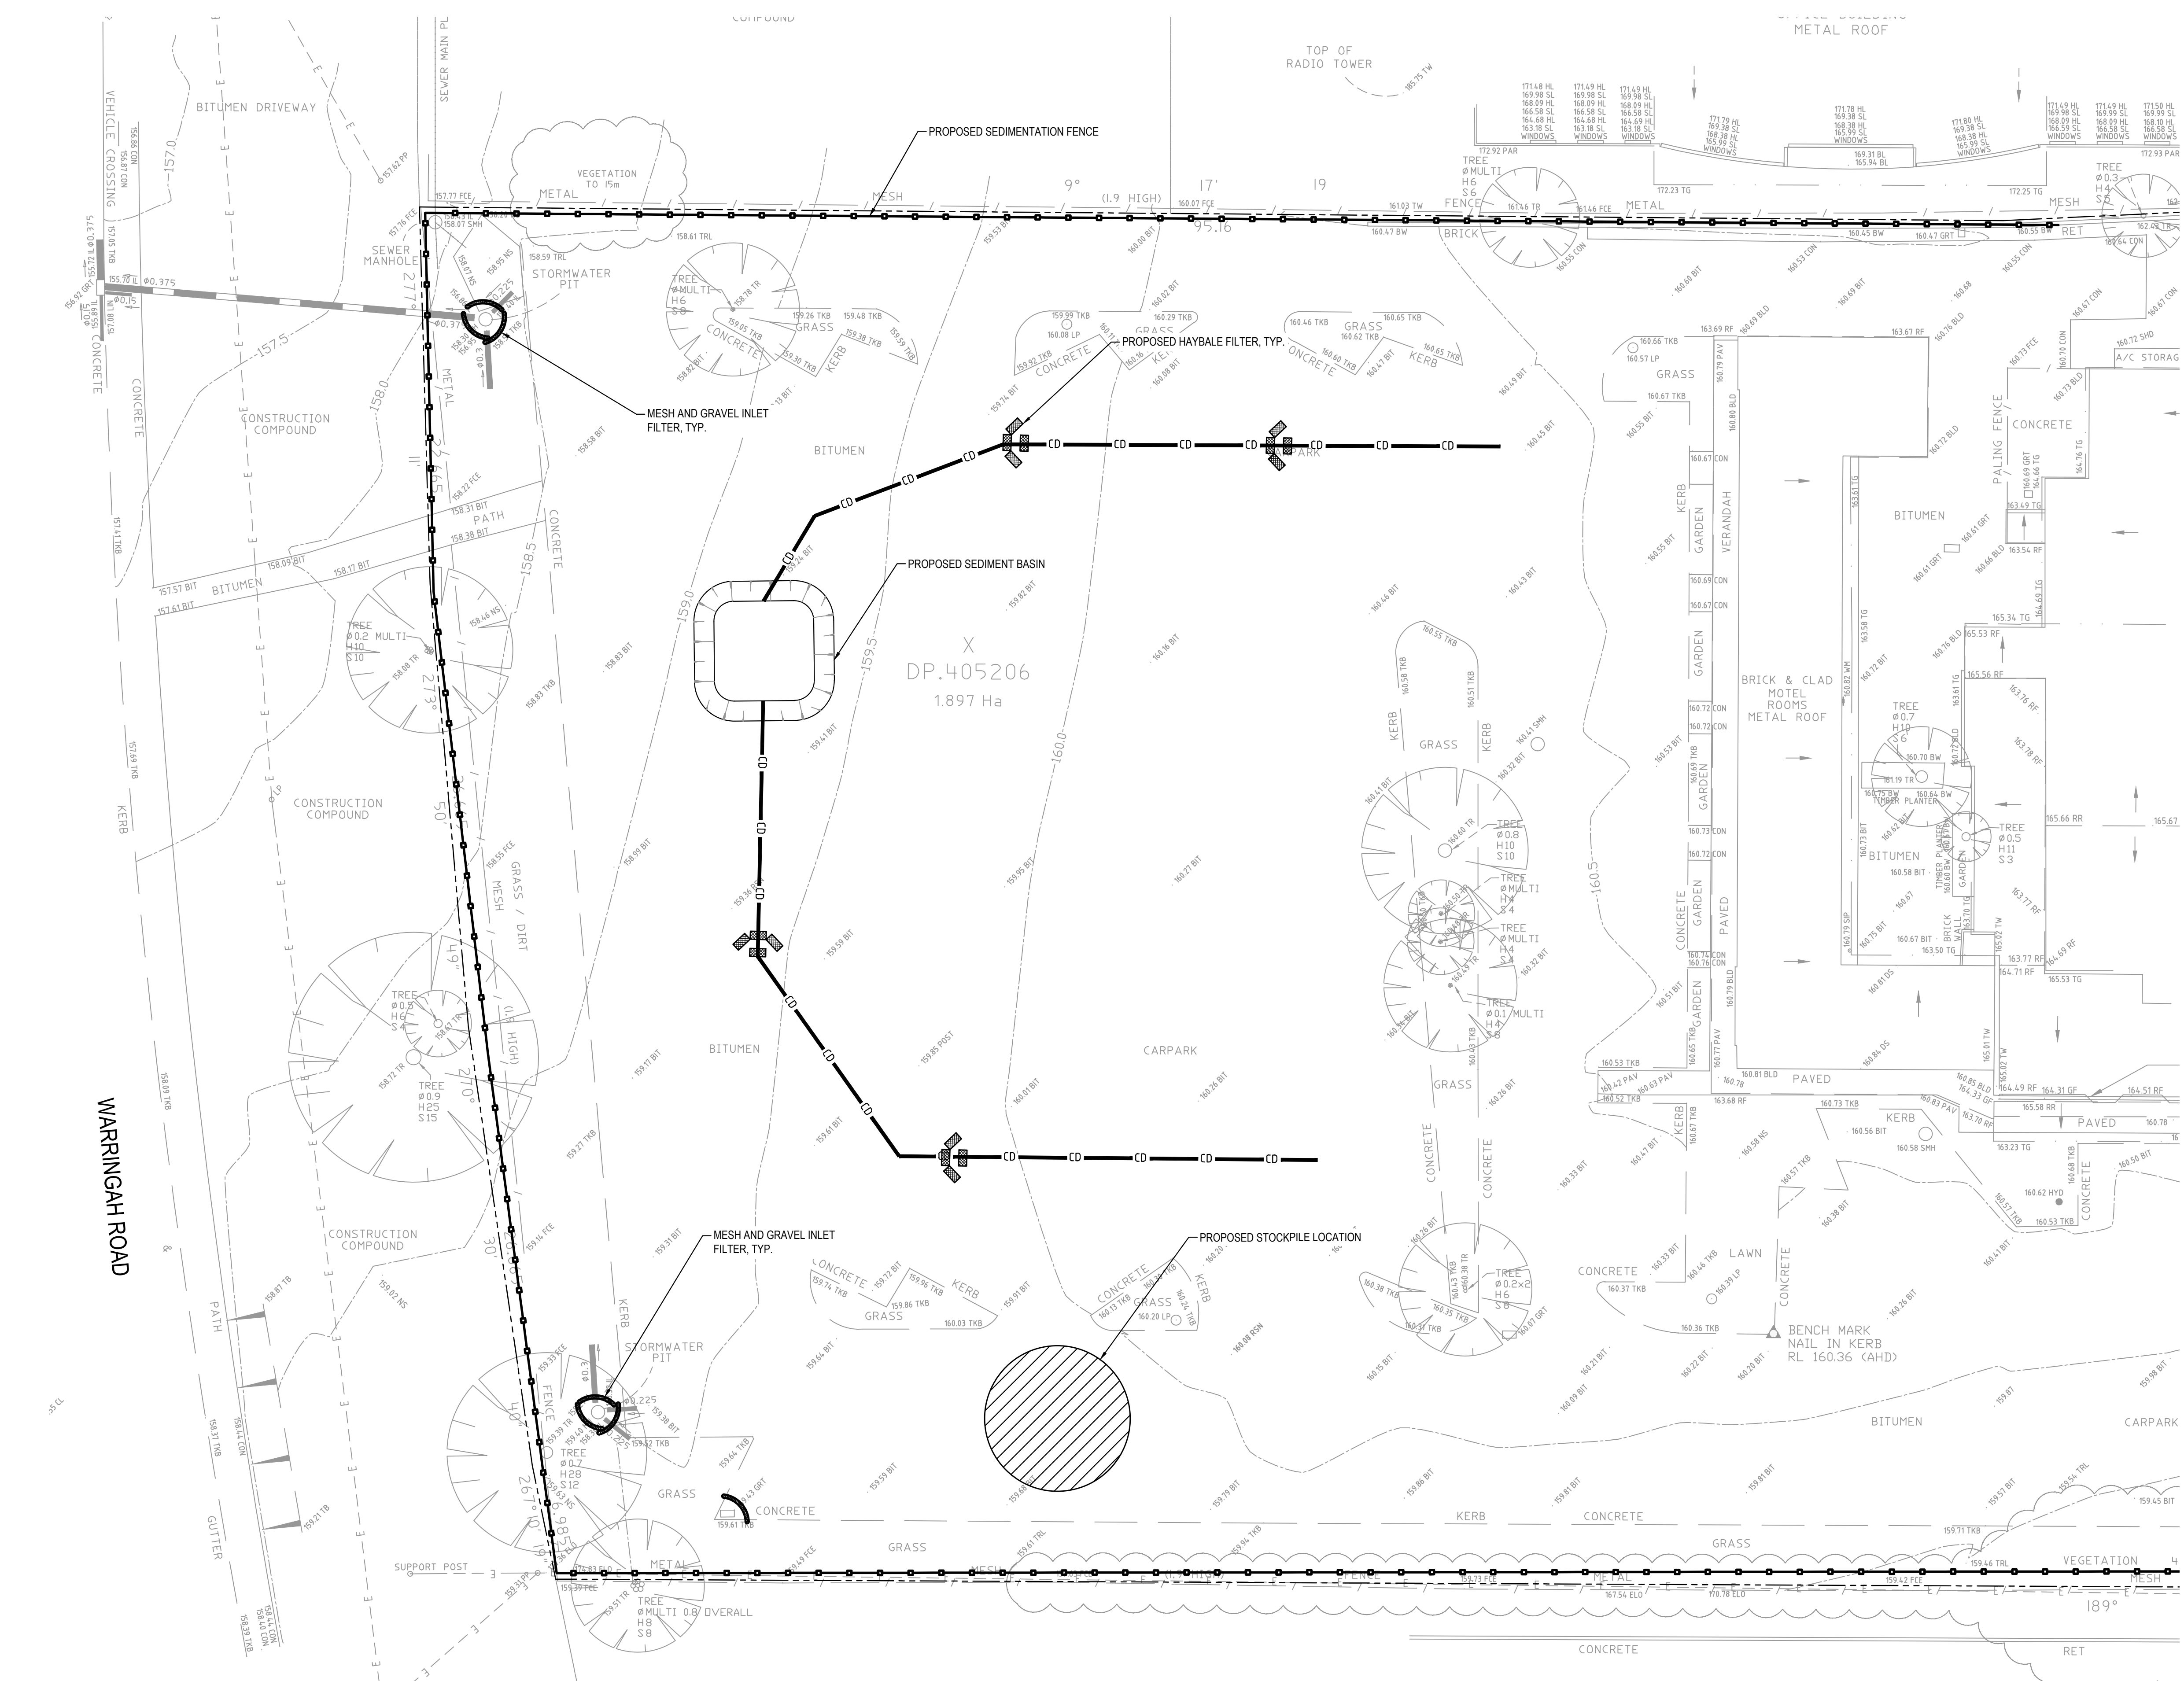

**LEGEND**

CD → CATCH DIVERSION DRAIN


—●— PROPOSED SEDIMENTATION FENCE

PROPOSED STOCKPILE LOCATION

PROPOSED HAYBALE FILTER

PROPOSED MESH & GRAVEL INLET FILTER

- SEDIMENT & EROSION CONTROL NOTES**
- ALL SEDIMENT CONTROL DEVICES ARE TO BE CONSTRUCTED, PLACED AND MAINTAINED IN ACCORDANCE WITH NORTHERN BEACHES COUNCIL SPECIFICATIONS AND LANDCOM'S "SOIL AND CONSTRUCTION" MANUAL.
  - ALL PERIMETER & SILTATION CONTROL MEASURES ARE TO BE PLACED PRIOR TO, OR AS THE FIRST STEP IN EARTH WORKS AND/OR CLEARING.
  - THE SEDIMENT & EROSION CONTROL PLAN MAY REQUIRE FUTURE ADJUSTMENT TO REFLECT CONSTRUCTION STAGING. IT IS ALSO THE CONTRACTORS RESPONSIBILITY TO PREPARE THEIR OWN SEDIMENT AND EROSION CONTROL PLAN WHICH SUITS THE DESIGNED CONSTRUCTION STAGING.
  - FILTRATION BUFFER ZONES ARE TO BE FENCED OFF AND ACCESS PROHIBITED TO ALL PLANT AND MACHINERY.
  - ALL TEMPORARY EARTH BERMS, DIVERSIONS & SILT DAM EMBANKMENTS ARE TO BE MACHINE COMPACTED, SEEDED & MULCHED FOR TEMPORARY VEGETATION COVER AS SOON AS THEY HAVE BEEN FORMED.
  - ALL SEDIMENT TRAPPING STRUCTURES AND DEVICES ARE TO BE INSPECTED AFTER STORMS FOR STRUCTURAL DAMAGE OR CLOGGING. TRAPPED MATERIAL IS TO BE REMOVED TO A SAFE LOCATION.
  - ALL TOPSOIL IS TO BE STOCKPILED ON SITE FOR REUSE (AWAY FROM TREES AND DRAINAGE LINES). MEASURES SHALL BE APPLIED TO PREVENT EROSION OF THE STOCKPILES.
  - ALL EARTHWORK AREAS SHALL BE ROLLED EACH EVENING TO SEAL THE EARTHWORKS.
  - ALL FILLS ARE TO BE LEFT WITH A LIP AT THE TOP OF THE SLOPE AT THE END. ALL CUT AND FILL SLOPES ARE TO BE SEEDED AND STRAW MULCHED WITHIN 14 DAYS OF COMPLETION OF FORMATION U.N.O. BY LANDSCAPE ARCHITECTS.
  - UPON COMPLETION OF ALL EARTHWORKS OR AS DIRECTED BY COUNCIL, SOIL CONSERVATION TREATMENTS SHALL BE APPLIED SO AS TO RENDER AREAS THAT HAVE BEEN DISTURBED, EROSION PROOF WITHIN 14 DAYS.
  - EROSION AND SILT PROTECTION MEASURES ARE TO BE MAINTAINED AT ALL TIMES.

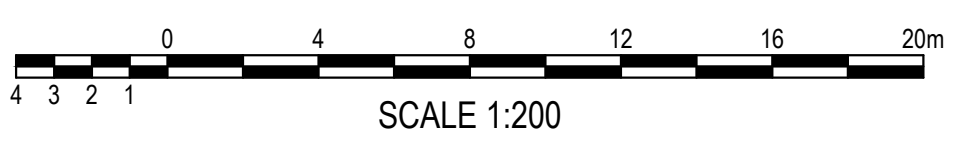

**SEDIMENT & EROSION CONTROL PLAN**  
SCALE: 1:200

**FOR DA ONLY**

|   |  |  |  |  |  |  |  |  |  |   |  |  |  |  |  |  |  |  |  |
|---|--|--|--|--|--|--|--|--|--|---|--|--|--|--|--|--|--|--|--|
| <div><div><div><div><div><div>SURVEY INFORMATION</div><div>SURVEYED BY</div><div>C.M.S. SURVEYORS</div><div>DATUM: A.H.D.</div><div>ORIGIN OF LEVELS: SSM 14785 (RL154.074)</div></div></div><div><div><div>02</div><div>ISSUED FOR DA ONLY</div><div>IK</div><div>TC</div><div>23.10.2020</div></div><div><div>01</div><div>ISSUE FOR INFORMATION ONLY</div><div>MC</div><div>TC</div><div>15.10.2020</div></div></div><div><div>REVISION</div><div>AMENDMENT</div><div>DRAWN</div><div>DESIGNED</div><div>DATE</div><div>REVISION</div><div>AMENDMENT</div><div>DRAWN</div><div>DESIGNED</div><div>DATE</div></div></div></div></div> |  |  |  |  |  |  |  |  |  | <div><div><div>Client</div><div>ALH GROUP PTY LTD</div><div>Architect</div><div>CAYAS ARCHITECTS</div><div><div><div><div><div><div></div><div></div><div></div></div><div><div></div><div></div><div></div></div></div><div><div></div><div></div><div></div></div><div><div></div><div></div><div></div></div></div><div><div></div><div></div><div></div></div><div><div></div><div></div><div></div></div><div><div></div><div></div><div></div></div></div><div><div></div><div></div><div></div></div><div><div></div><div></div><div></div></div><div><div></div><div></div><div></div></div></div><div><div></div><div></div><div></div></div><div><div></div><div></div><div></div></div><div><div></div><div></div><div></div></div></div><div><div></div><div></div><div></div></div><div><div></div><div></div><div></div></div<div><div></div></div> |  |  |  |  |  |  |  |  |  |
|---|--|--|--|--|--|--|--|--|--|---|--|--|--|--|--|--|--|--|--|

