

KENTWELL

NOTES & LEGEND

LOCATION OF
LIFT FOR ACCESS
TO RETAIL LEVEL


CAR SPACES
FOR SHOP 1
SHOWN THUS
- CROSS HATCHED

ROAD

CORNWELL

ROAD

No. 37
BASEMENT FLOOR

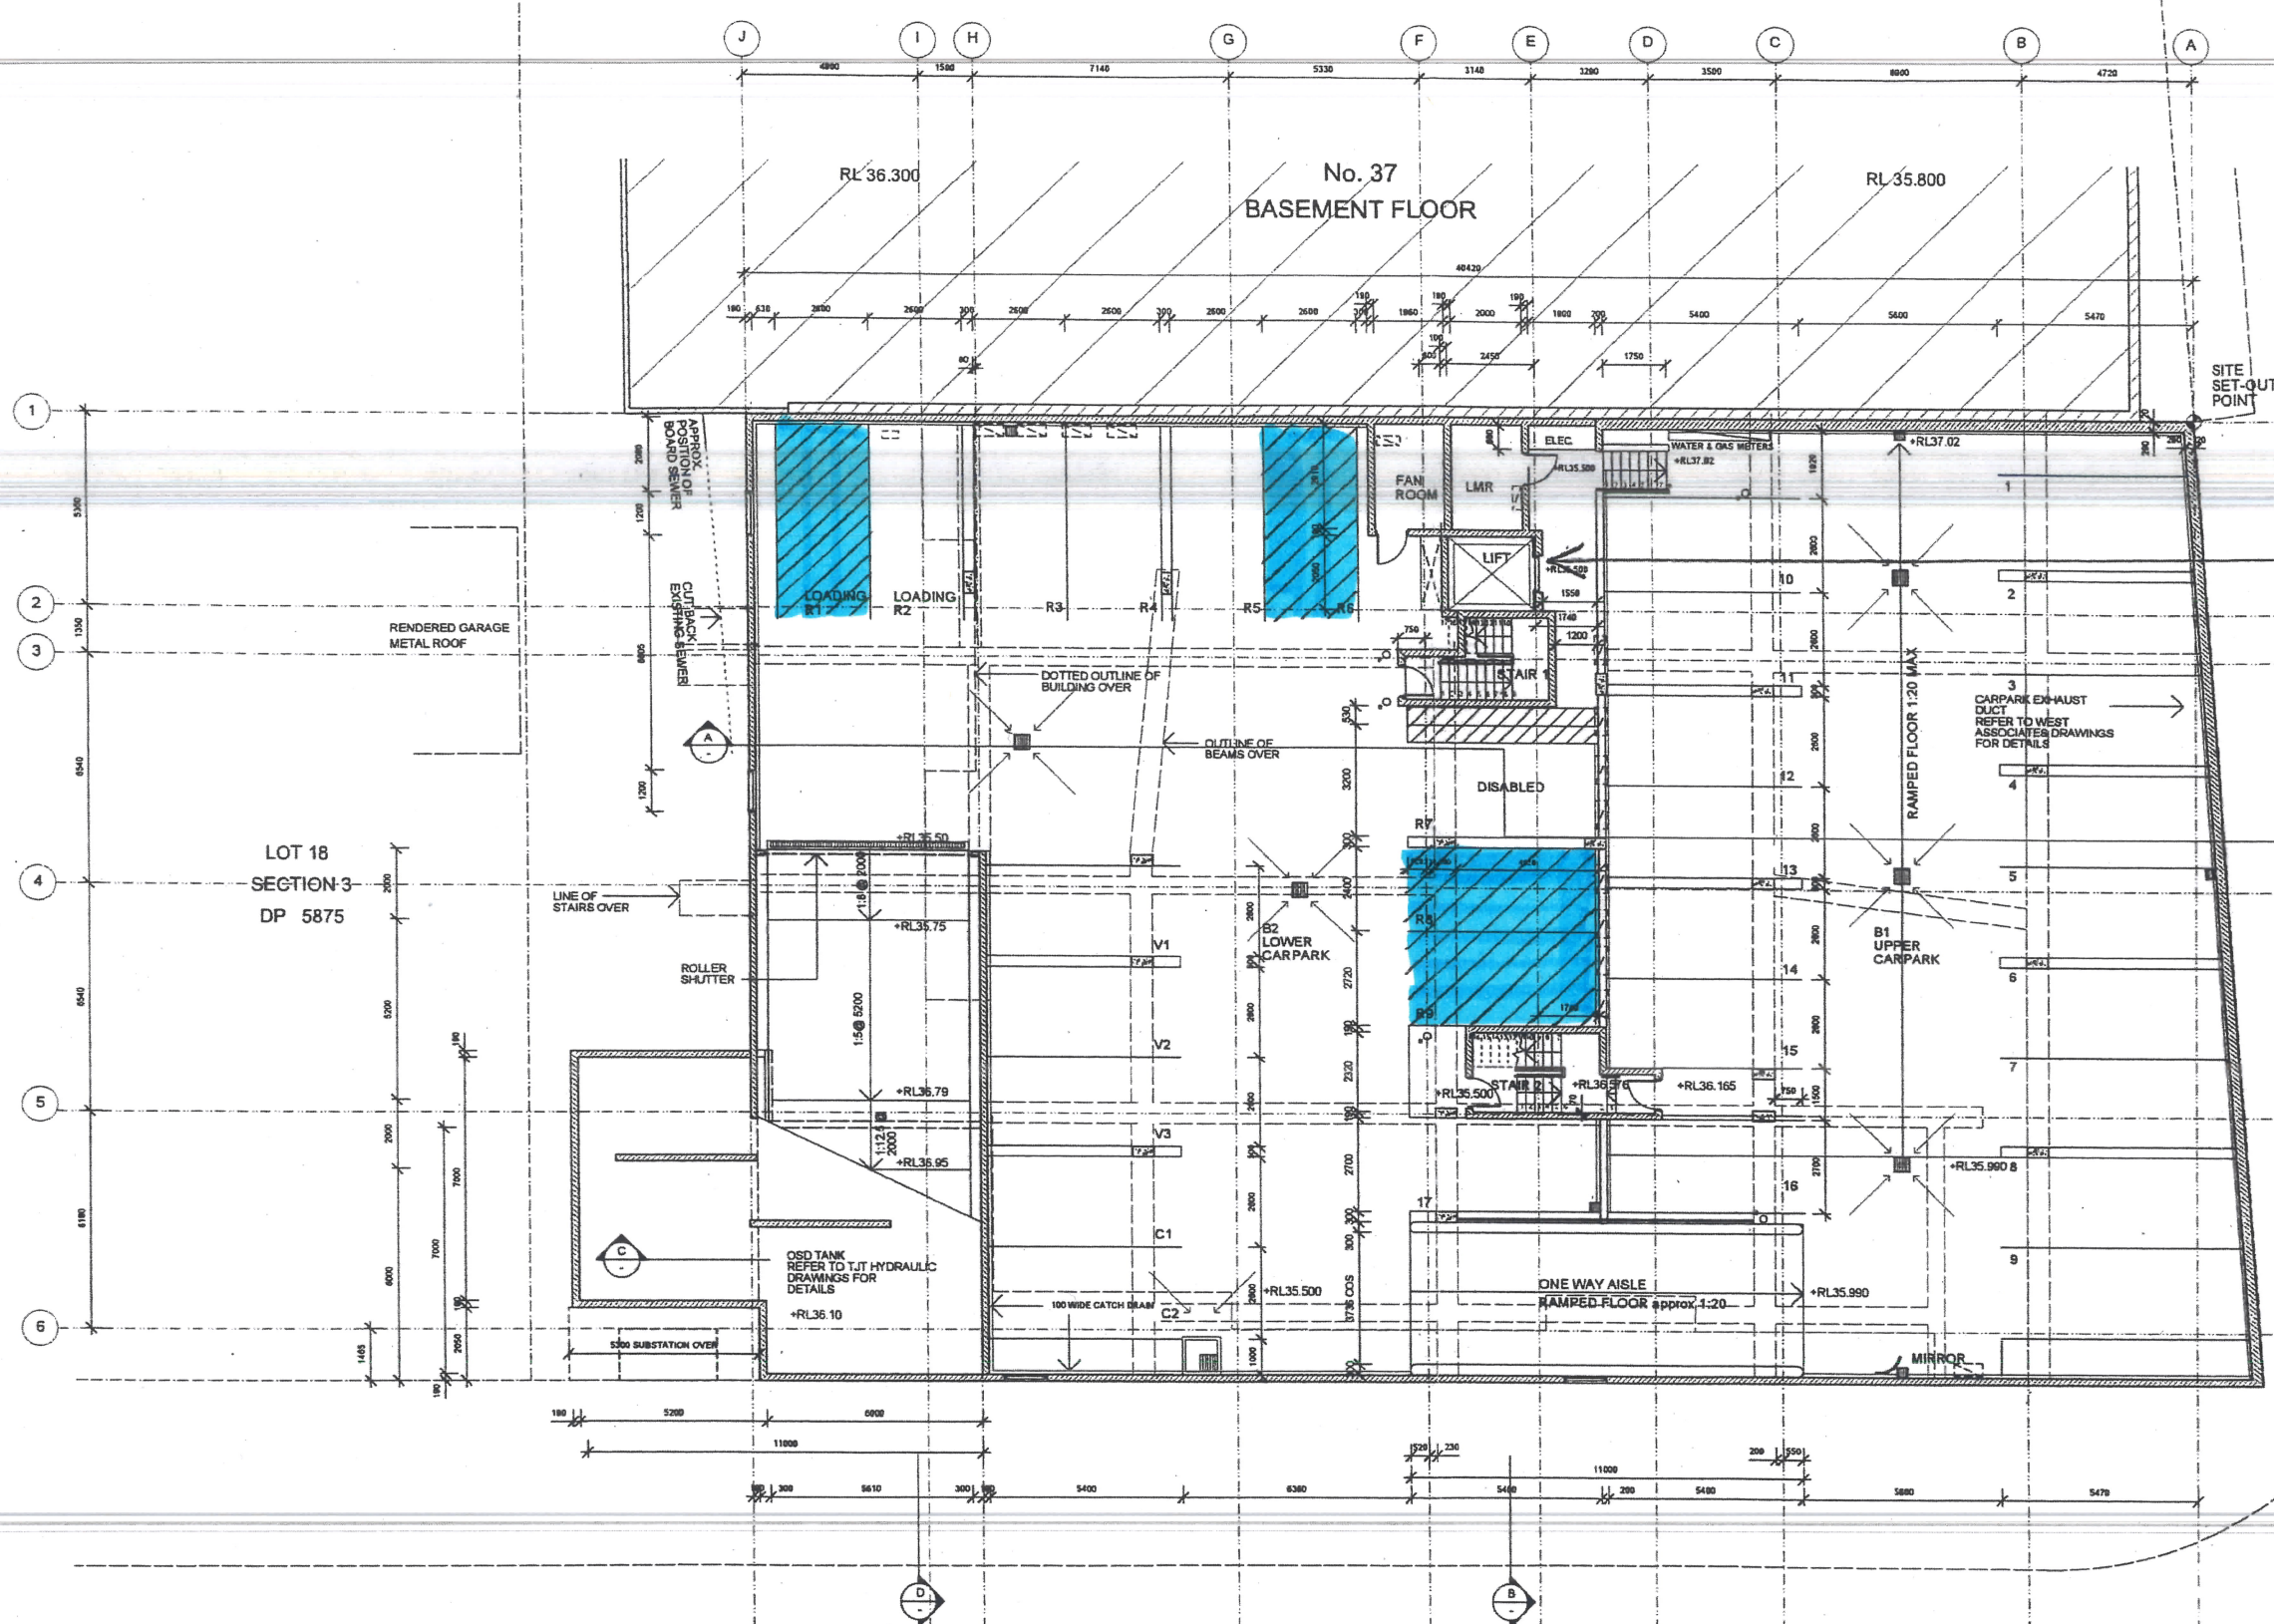


LEGEND / NOTES	
WALL TYPES: ALL WALLS TO BE RATHER OF FINISHED WALL TO COMPLY WITH BCA - REFER ALSO TO ACOUSTIC ENGINEER'S REPORT 1. DOUBLE BRICK CAVITY WALL 2. 100mm PC SHEET TO WET AREAS 3. 100mm PC SHEET TO WET AREAS 4. 100mm PC SHEET TO WET AREAS 5. 100mm PC SHEET TO WET AREAS 6. 100mm PC SHEET TO WET AREAS 7. 100mm PC SHEET TO WET AREAS 8. 100mm PC SHEET TO WET AREAS 9. 100mm PC SHEET TO WET AREAS 10. 100mm PC SHEET TO WET AREAS 11. 100mm PC SHEET TO WET AREAS 12. 100mm PC SHEET TO WET AREAS 13. 100mm PC SHEET TO WET AREAS 14. 100mm PC SHEET TO WET AREAS 15. 100mm PC SHEET TO WET AREAS 16. 100mm PC SHEET TO WET AREAS 17. 100mm PC SHEET TO WET AREAS 18. 100mm PC SHEET TO WET AREAS 19. 100mm PC SHEET TO WET AREAS 20. 100mm PC SHEET TO WET AREAS 21. 100mm PC SHEET TO WET AREAS 22. 100mm PC SHEET TO WET AREAS 23. 100mm PC SHEET TO WET AREAS 24. 100mm PC SHEET TO WET AREAS 25. 100mm PC SHEET TO WET AREAS 26. 100mm PC SHEET TO WET AREAS 27. 100mm PC SHEET TO WET AREAS 28. 100mm PC SHEET TO WET AREAS 29. 100mm PC SHEET TO WET AREAS 30. 100mm PC SHEET TO WET AREAS 31. 100mm PC SHEET TO WET AREAS 32. 100mm PC SHEET TO WET AREAS 33. 100mm PC SHEET TO WET AREAS 34. 100mm PC SHEET TO WET AREAS 35. 100mm PC SHEET TO WET AREAS 36. 100mm PC SHEET TO WET AREAS 37. 100mm PC SHEET TO WET AREAS 38. 100mm PC SHEET TO WET AREAS 39. 100mm PC SHEET TO WET AREAS 40. 100mm PC SHEET TO WET AREAS 41. 100mm PC SHEET TO WET AREAS 42. 100mm PC SHEET TO WET AREAS 43. 100mm PC SHEET TO WET AREAS 44. 100mm PC SHEET TO WET AREAS 45. 100mm PC SHEET TO WET AREAS 46. 100mm PC SHEET TO WET AREAS 47. 100mm PC WET AREAS 98. 100mm PC SHEET TO WET AREAS 99. 100mm PC SHEET TO WET AREAS 100. 100mm PC SHEET TO WET AREAS	GENERAL: 1. GAS HOT WATER UNIT, FULLY RECESSED INTO CAVITY BRICK WALLS, SEMI RECESSED INTO 100 BRICK WALLS. 2. TACTILE INDICATORS TO COMPLY WITH A.S. 1428.2 3. FIRE SHUTTER TO COMPLY WITH BCA. 4. RAINWATER HEAD, REFER TO HYDRAULIC DRAWINGS FOR DETAILS. 5. PLANTER BED OUTLET, REFER TO HYDRAULIC DRAWINGS FOR DETAILS. 6. RAINWATER OUTLET, REFER TO HYDRAULIC DRAWINGS FOR DETAILS.


ARCHITECTS 121 ALEXANDER ST CROWS NEST NSW 1585 TEL: 02 911 861 283 FAX: 02 911 861 284 EMAIL: info@allambieheights.com.au WEBSITE: www.allambieheights.com.au PTY LTD Do not scale dimensions from drawing. Contractors to examine site to verify conditions. This drawing remains the property of Richard Turner Architects Pty Ltd. (RTA) Transfer of the License is prohibited. RTA reserves the right to terminate the License. Reproduction of this drawing in whole/part is prohibited. Copyright reserved by RTA.	Date Issue Amendment 17/11/19 24/11/19 28/11/19 27/12/19 28/12/19 1 2 3 JOB TITLE ALLAMBIE HEIGHTS 33 - 35 Kentwell Road Allambie heights	DRAWING TITLE BASEMENT CARPARK PLAN	SCALE 1:100 @ A1 JOB 00.91 DRAWN TB DATE 20/12/05 CHECKED ISSUE D DATE PRINTED Tue, Dec 20 2005	SCALE BAR 0 1 2 3 4 5 DRAWING NO. CC 02 D TRUE MAGNETIC
--	---	---	--	--	---

THIS PLAN IS TO BE READ IN
CONJUNCTION WITH
THE CONDITIONS OF DEVELOPMENT
CONSENT

RIDGE RL 49.18
DA2019/0889

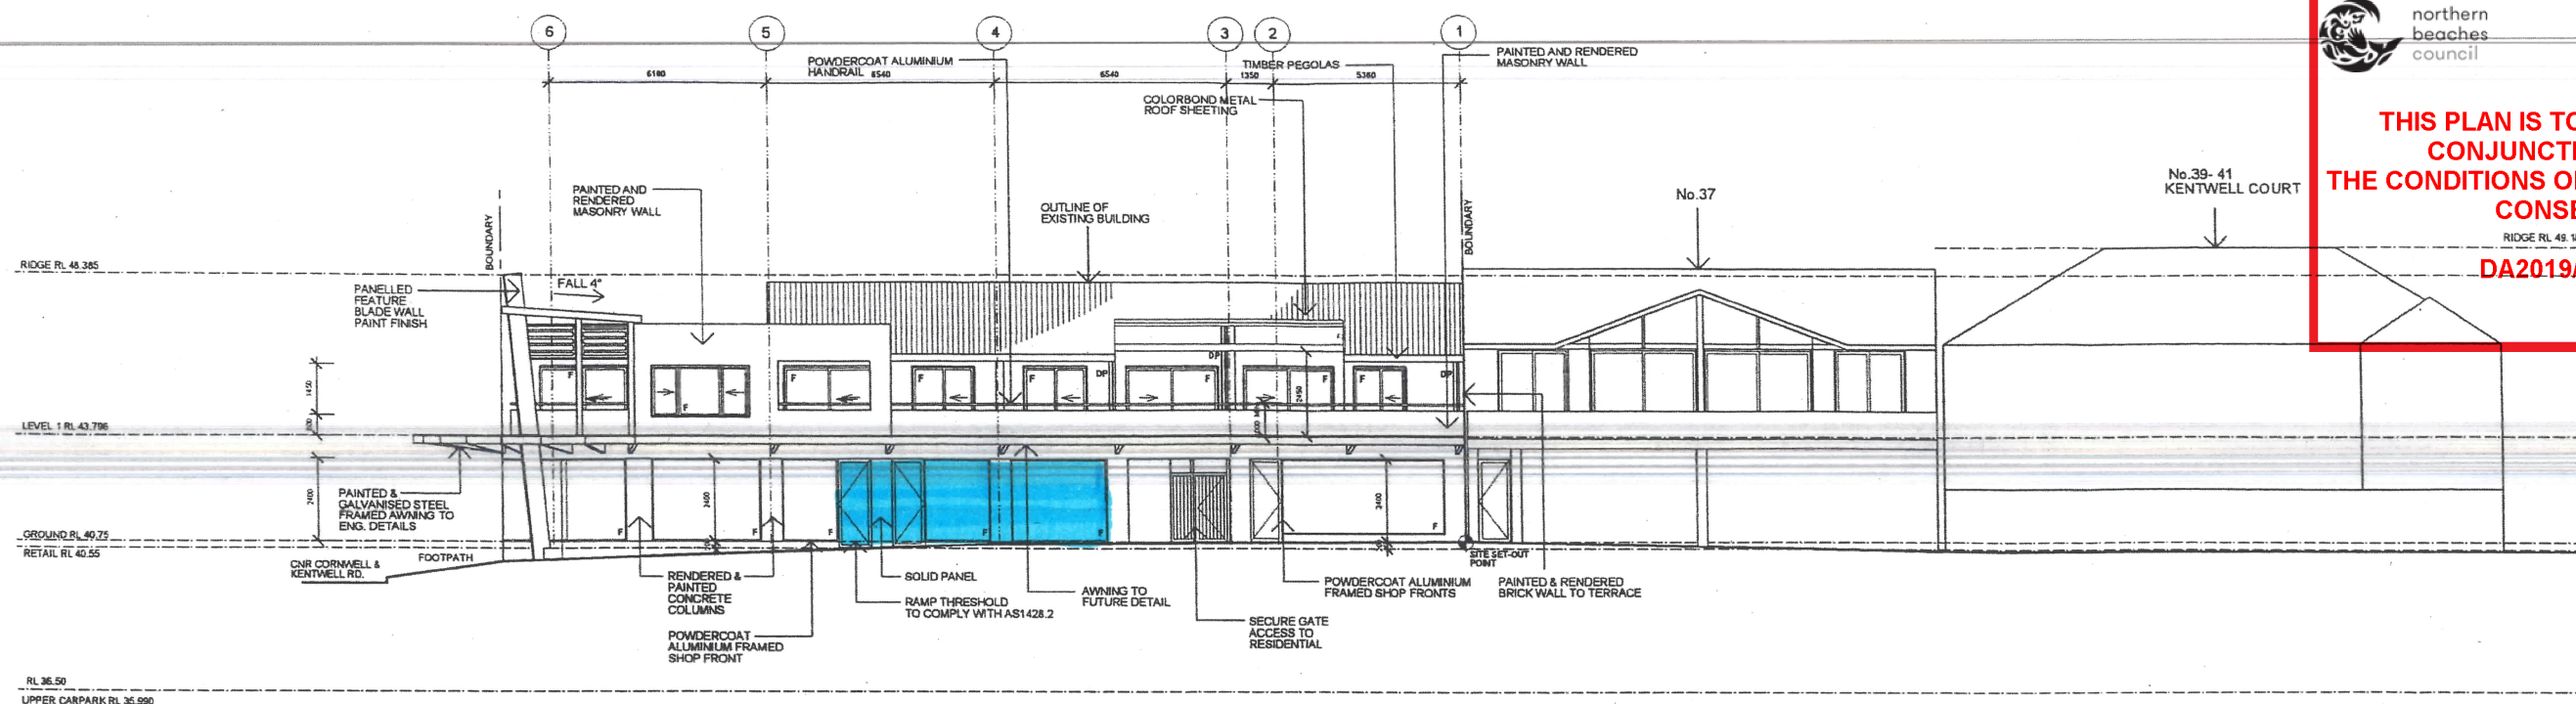

1 NORTH ELEVATION - KENTWELL RD
Scale: 1:100

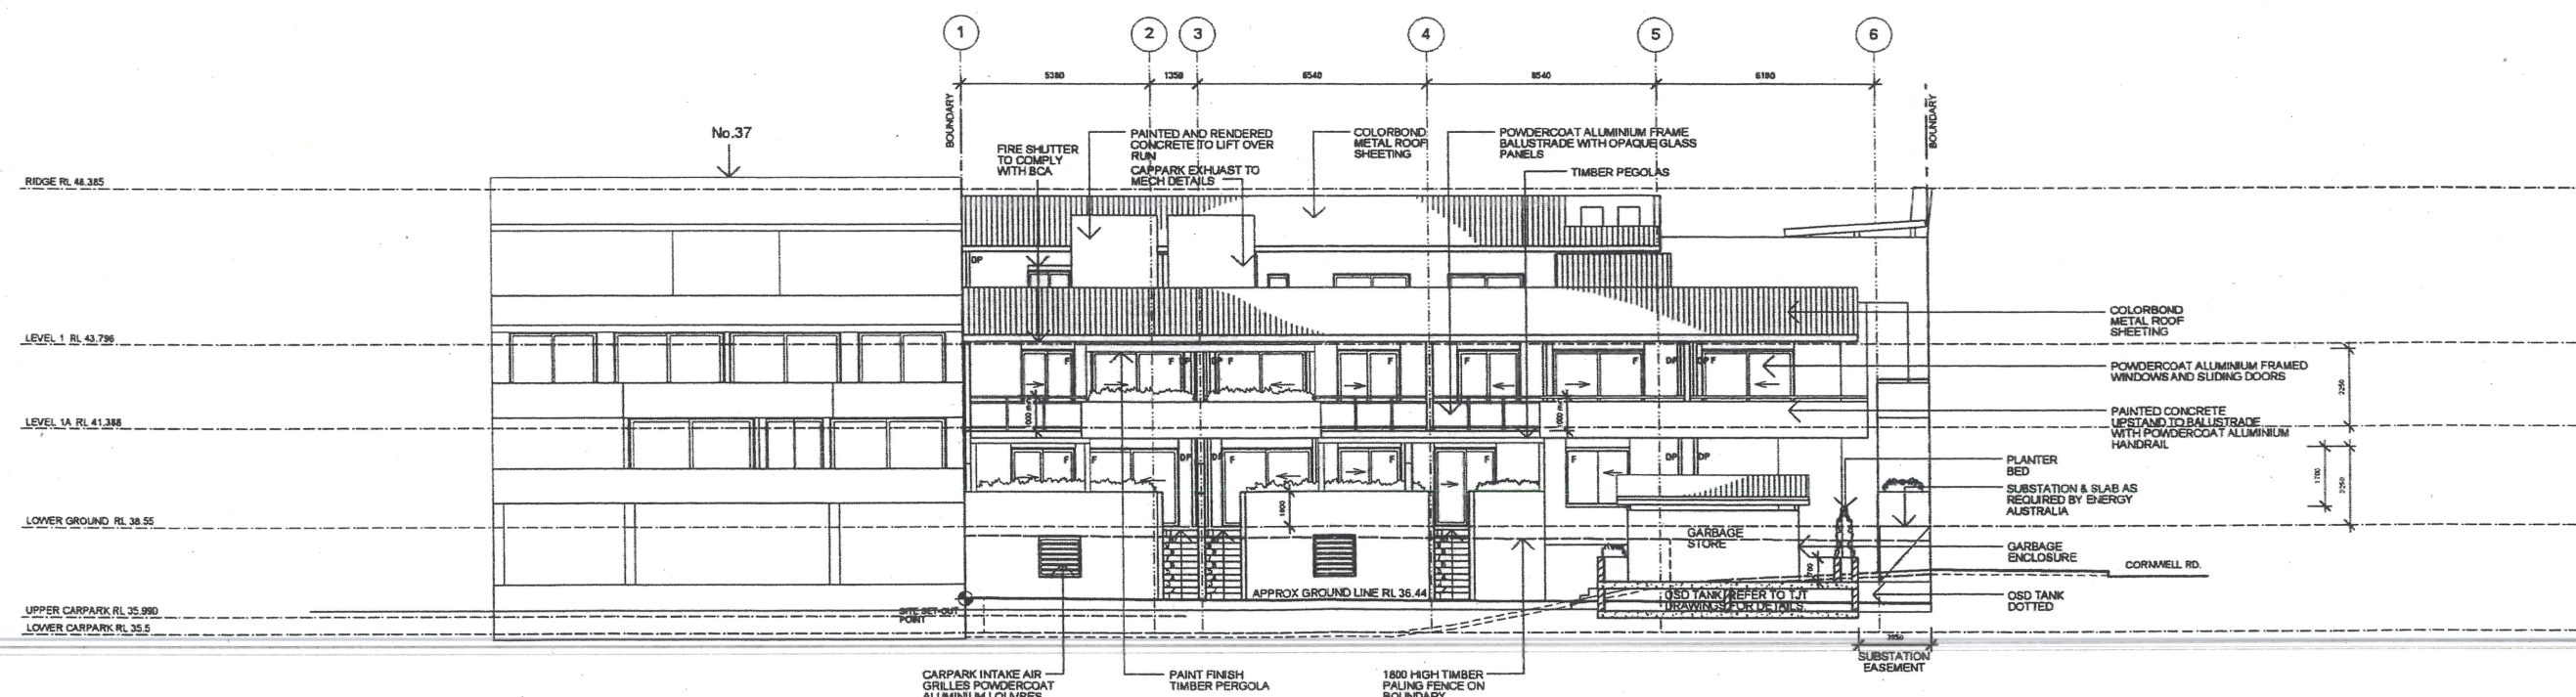

2 SOUTH ELEVATION
Scale: 1:100

ARCHITECTS TURNER PTY LTD A.B.N. 42 911 861 283 121 ALEXANDER ST CROWNS NEST NSW 2165 TELEPHONE: (02) 9439-3200 FAX: (02) 9439-3201 EMAIL: info@rtarchitects.com.au WEBSITE: www.rta.com.au Do not scale dimensions from drawing. Contractors to examine site to verify conditions. This drawing remains the property of Richard Turner Architects Pty Ltd (RTA). Transfer of the License is prohibited. RTA reserves the right to terminate the License. Reproduction of this drawing in whole/part is prohibited. Copyright reserved by RTA.	<table><tr><th>Date</th><th>Issue</th><th>Amendment</th></tr><tr><td>07/11/05</td><td>-</td><td>DRAFT ISSUE FOR EARLY WORKS CC</td></tr><tr><td>24/11/05</td><td>A</td><td>CONSULTANT ISSUE</td></tr><tr><td>25/11/05</td><td>B</td><td>UPD UPDATES AND GENERAL AMENDMENTS TO ELEVATIONS</td></tr><tr><td>06/12/05</td><td>C</td><td>DP ADDED, GARBAGE STORE AMENDED & OSD TANK SHOWN, NOTES ADDED.</td></tr><tr><td>20/12/05</td><td>D</td><td>CC ISSUE</td></tr><tr><td> </td><td> </td><td> </td></tr><tr><td> </td><td> </td><td> </td></tr><tr><td> 07/11/05	-	DRAFT ISSUE FOR EARLY WORKS CC	24/11/05	A	CONSULTANT ISSUE	25/11/05	B	UPD UPDATES AND GENERAL AMENDMENTS TO ELEVATIONS	06/12/05	C	DP ADDED, GARBAGE STORE AMENDED & OSD TANK SHOWN, NOTES ADDED.	20/12/05	D	CC ISSUE	
	Date	Issue	Amendment	
07/11/05	-	DRAFT ISSUE FOR EARLY WORKS CC	
24/11/05	A	CONSULTANT ISSUE	
25/11/05	B	UPD UPDATES AND GENERAL AMENDMENTS TO ELEVATIONS	
06/12/05	C	DP ADDED, GARBAGE STORE AMENDED & OSD TANK SHOWN, NOTES ADDED.	
20/12/05	D	CC ISSUE	