




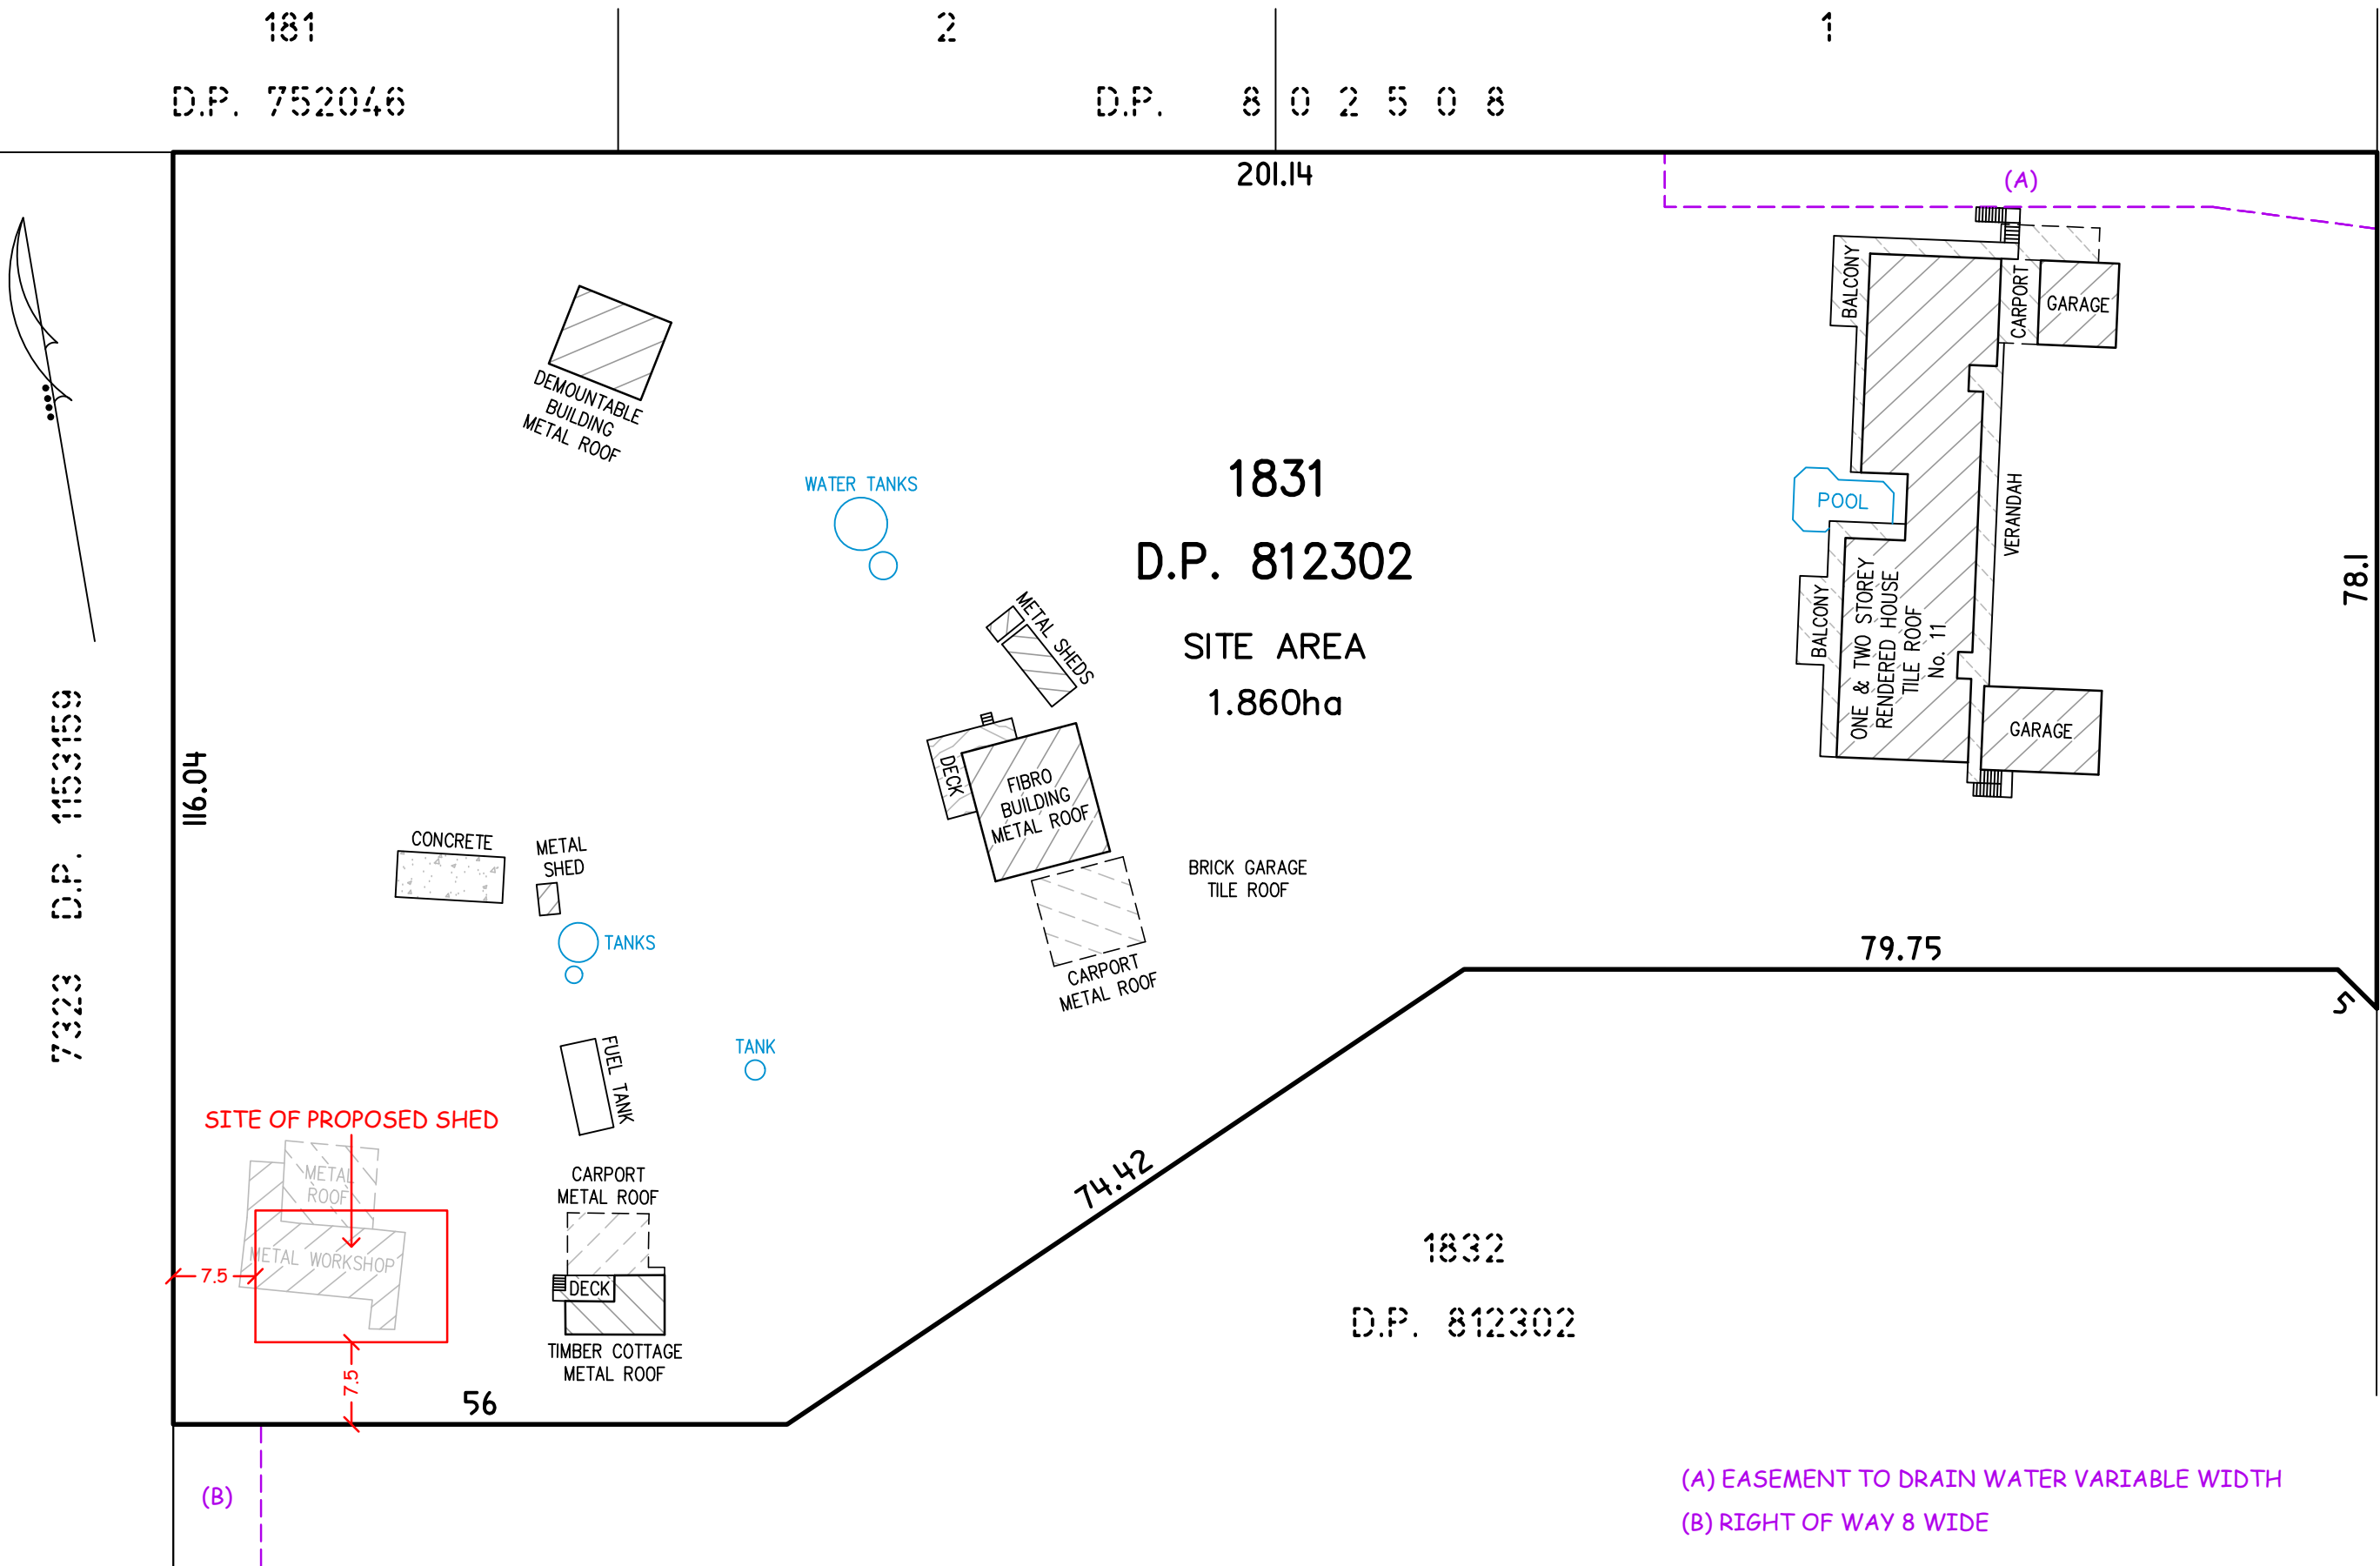

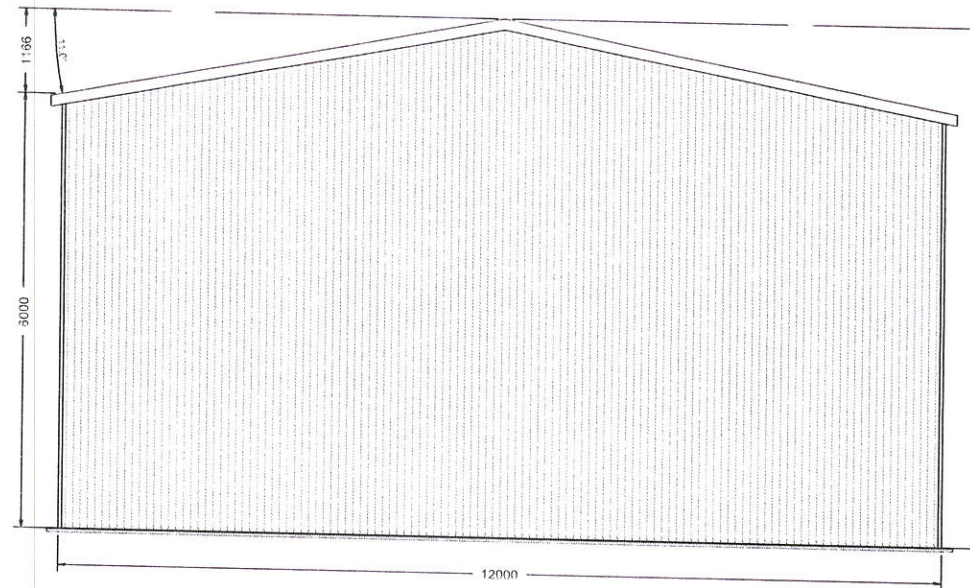

FRONT ELEVATION

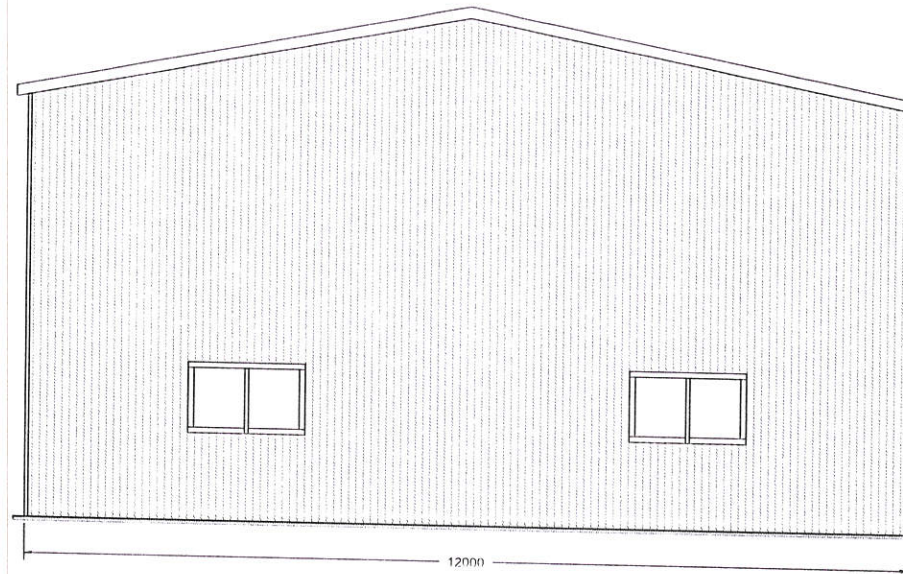


REAR ELEVATION




151 Smeaton Grange Road,
Smeaton Grange, NSW, 2567
Phone: 02 4648 7777
Fax: 02 4648 7700
Email: sales@bestsheds.com.au

Customer Name: Steve Matthews
Site Address: 11 Addison Rd
INGLESIDE,
NSW, 2101

Drawing Title: End Elevations
Scale: 1:103.885
Date :01-02-2020
Job Number: 164209

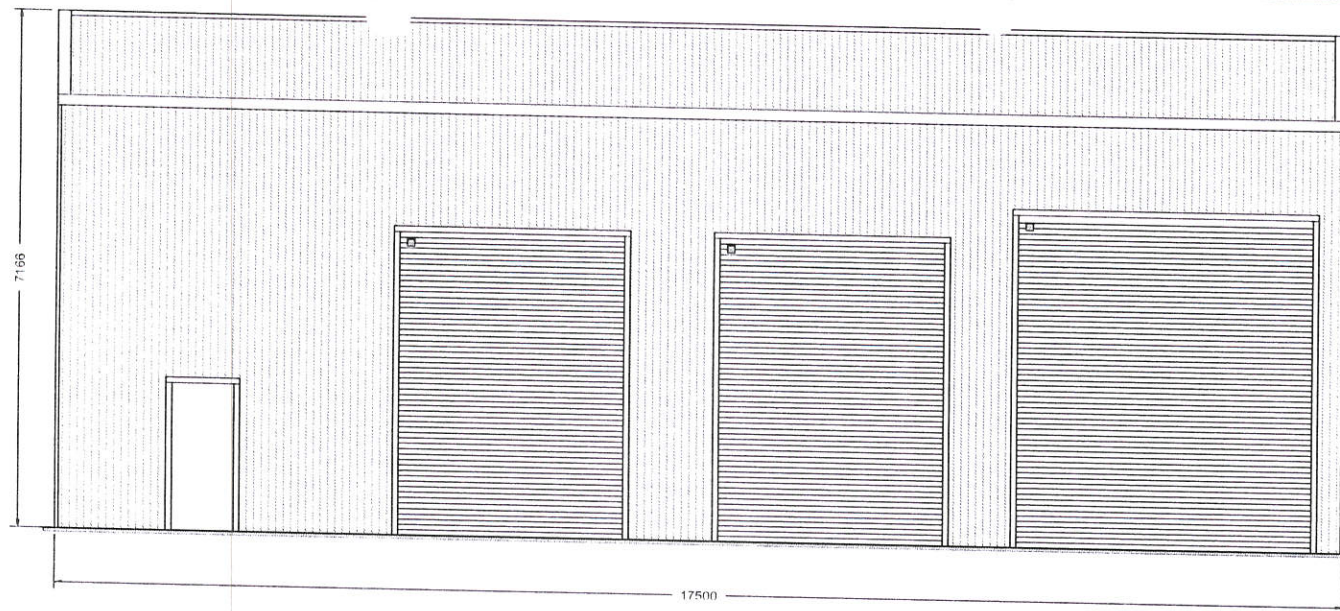

LEFT ELEVATION

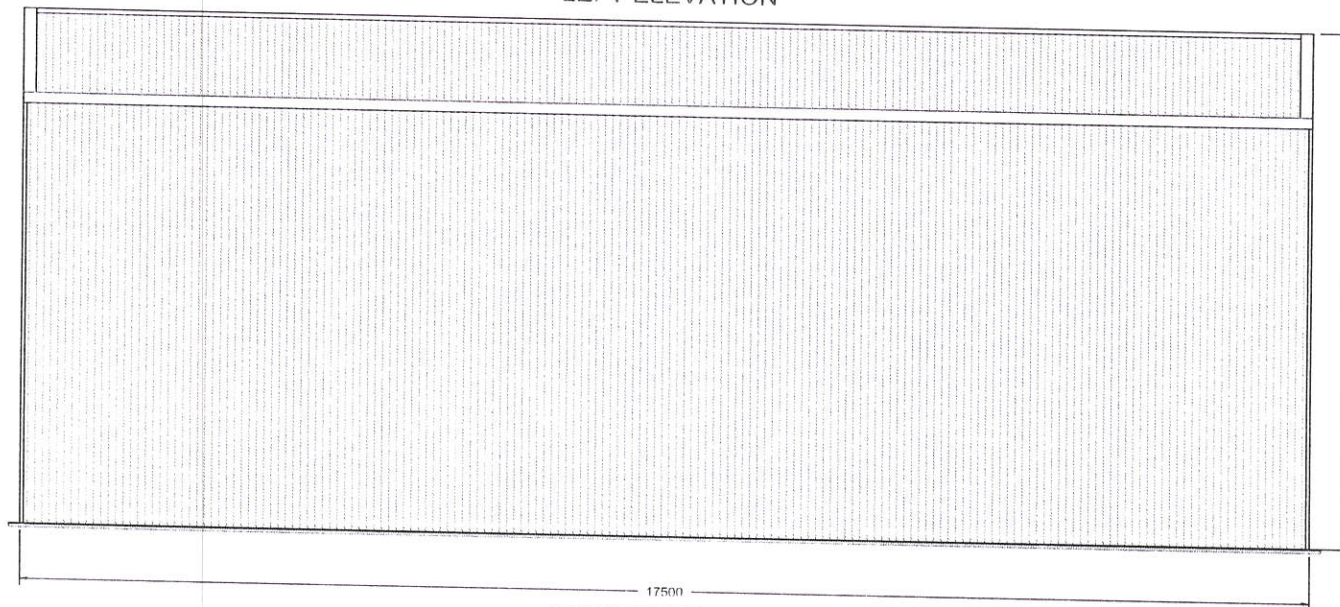


RIGHT ELEVATION

**best
sheds**
Value & Quality Direct to You

151 Smeaton Grange Road,
Smeaton Grange, NSW, 2567
Phone: 02 4648 7777
Fax: 02 4648 7700
Email: sales@bestsheds.com.au

Customer Name: Steve Matthews
Site Address: 11 Addison Rd
INGLESIDE,
NSW, 2101

Drawing Title: Side Elevations
Scale: 1:103.885
Date :01-02-2020
Job Number: 164209

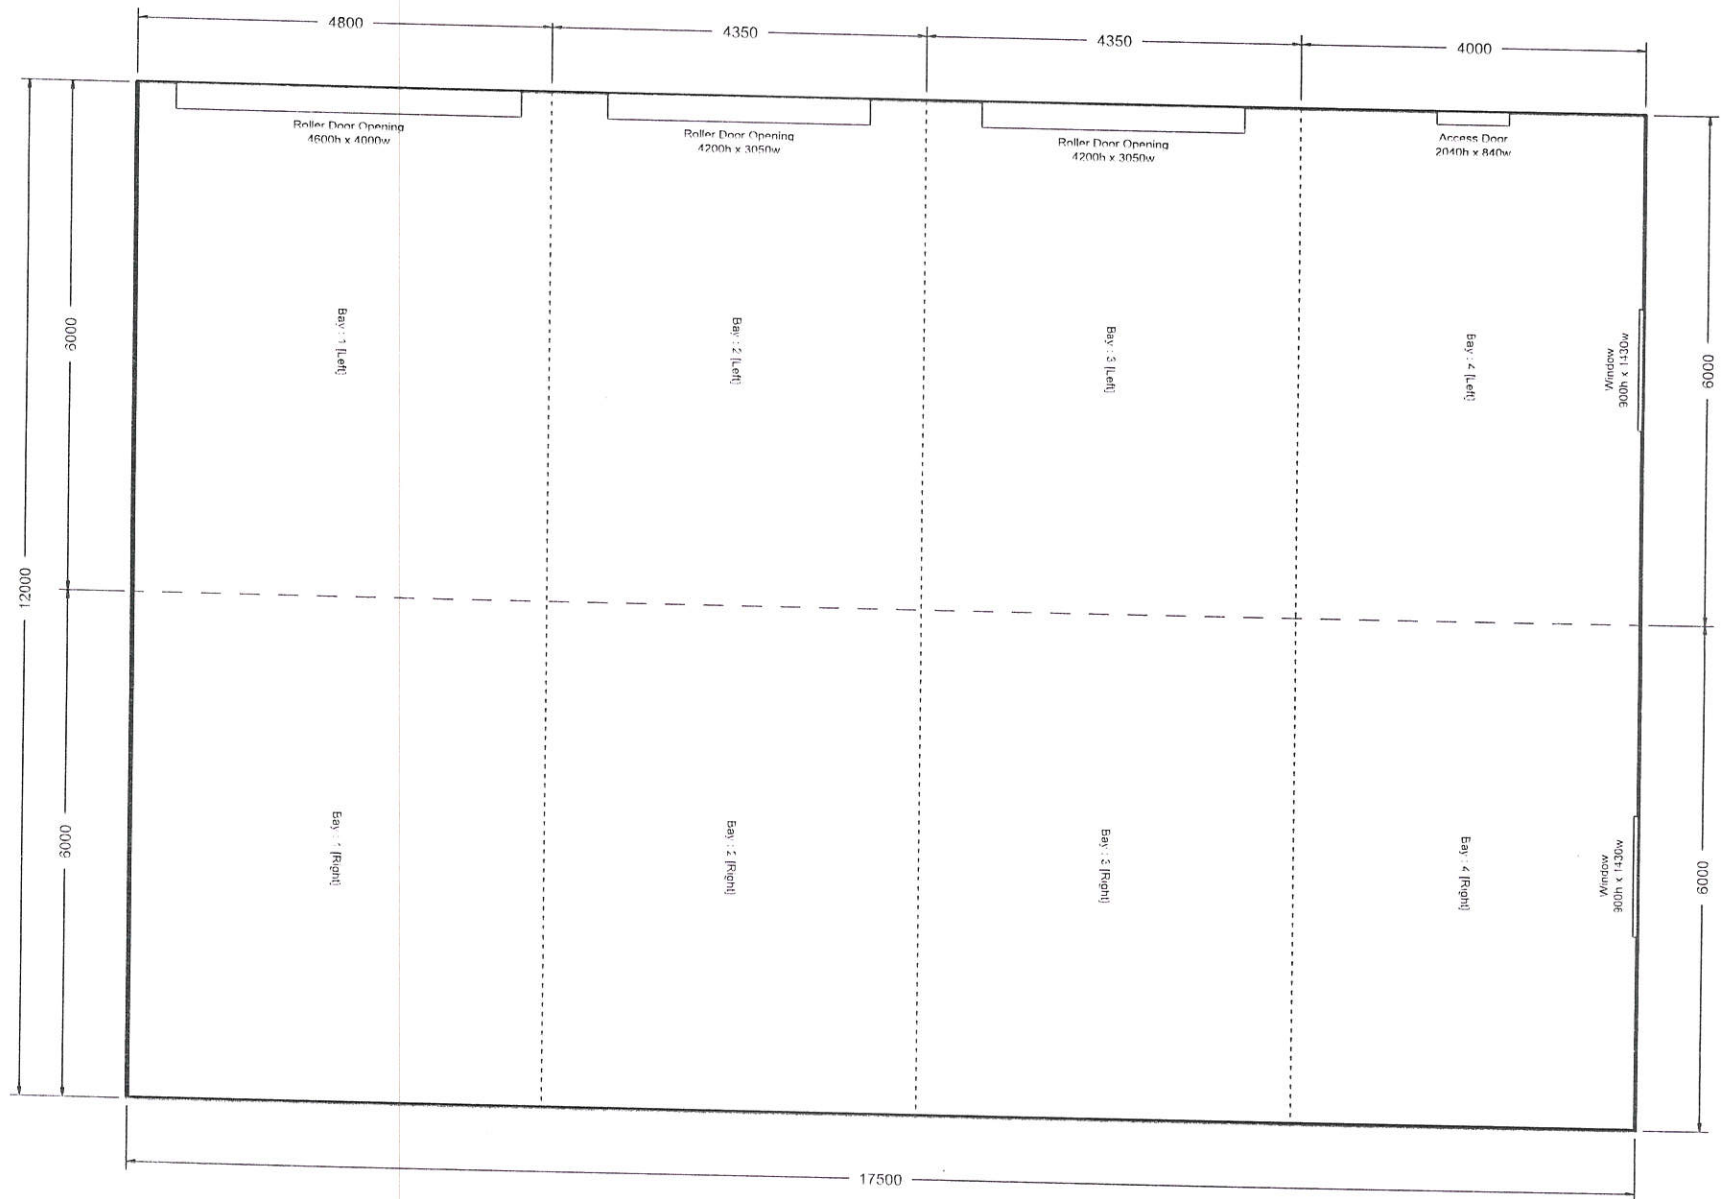

FLOOR PLAN



Value & Quality Direct to You

151 Smeaton Grange Road,
Smeaton Grange, NSW, 2567
Phone: 02 4648 7777
Fax: 02 4648 7700
Email: sales@bestsheds.com.au

Customer Name: Steve Matthews
Site Address: 11 Addison Rd
INGLESIDE,
NSW, 2101

Drawing Title: Floor Plan Elevation
Scale: 1:88.838
Date :01-02-2020
Job Number: 164209

Colour Range.

Wall, Accessory & Roof Colours for all sheds





Smooth Cream

Mist Green

Heritage Red

Mountain Blue

Slate Grey

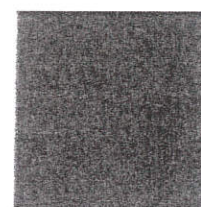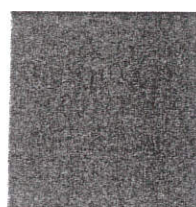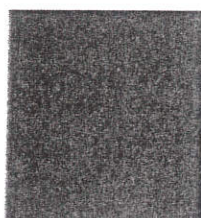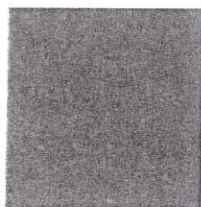

CUSTOMER PICK UP GUIDELINE

This guideline is to assist in keeping Best Shed's customers, visitors and employees safe from injury.

This guideline is to be read in conjunction with other relevant forms.

It also provides information on NSW regulations and requirements for transport. If you are from another state please check with your relevant roads authority for any local requirements that may differ.

1. Warehouse Requirements

- Personal protective equipment required o Steel capped leather boots o Hi-Visibility vest, shirt or jumper
- All site speed limits must be obeyed
- Best Sheds personnel have the final say

It is unacceptable that a person be injured or property damaged as a result of vehicles being overloaded, loads overhanging inappropriately, or loads restrained incorrectly. Best Sheds personnel have the right to refuse to load a vehicle if they believe the vehicle or restraining method is inadequate for the load.

- If the vehicle you choose to pick up your materials is inappropriate for the load or if you miss your allocated pick up time, then alternative arrangements will need to be made, additional charges may be applicable.
- Maximum load limits o Car sports rack max load = 40kg MAX o Trade racks (ladder racks) = 100kg MAX o Trailers and trucks, to manufacturers specifications
- Any person that enters the warehouse must not be under the influence of drugs or alcohol. Any person deemed under the influence will be asked to leave immediately.

2. Load Restraint

Loads to be restrained to National Transport Commission 'Load Restraint Guide' viewable at <http://www.ntc.gov.au/viewpage.aspx?AreaId=35&DocumentId=862>